


NOTE:  
ALL UTILITIES THAT ARE IN CONFLICT WILL  
BE RELOCATED OR REMOVED BY OTHERS IN  
COORDINATION WITH THE CONTRACTOR.

Regular		Exc.	Embankment	
A	V	A	V	
25.3			13.1	
	53.4			22.4
32.4			11.1	
	65.7			15.7
38.6			5.9	
	74.4			7.9

 

REVISIONS			
DATE	DESCRIPTION	DATE	DESCRIPTION

**GTC Engineering Corporation**  
98 South Semoran Blvd, Orlando, FL 32807  
Phone Number - 407.380.0402

**ORANGE COUNTY PUBLIC WORKS**


GTC PROJECT NO. **FLO 20.05**      WALLACE ROAD INTERSECTION IMPROVEMENTS      OCPW PROJECT NO. **2722**

Certificate of Authorization Number 6758      Claude L. Cassagnol, P.E. P.E. Number 35490


**CROSS SECTIONS**

SHEET NO. **21**

FILE: H:\Jobs\FLO20.05-Wallace\roadway\RDXSROD1.DGN  
DATE: 3/10/2017 9:51:27 AM

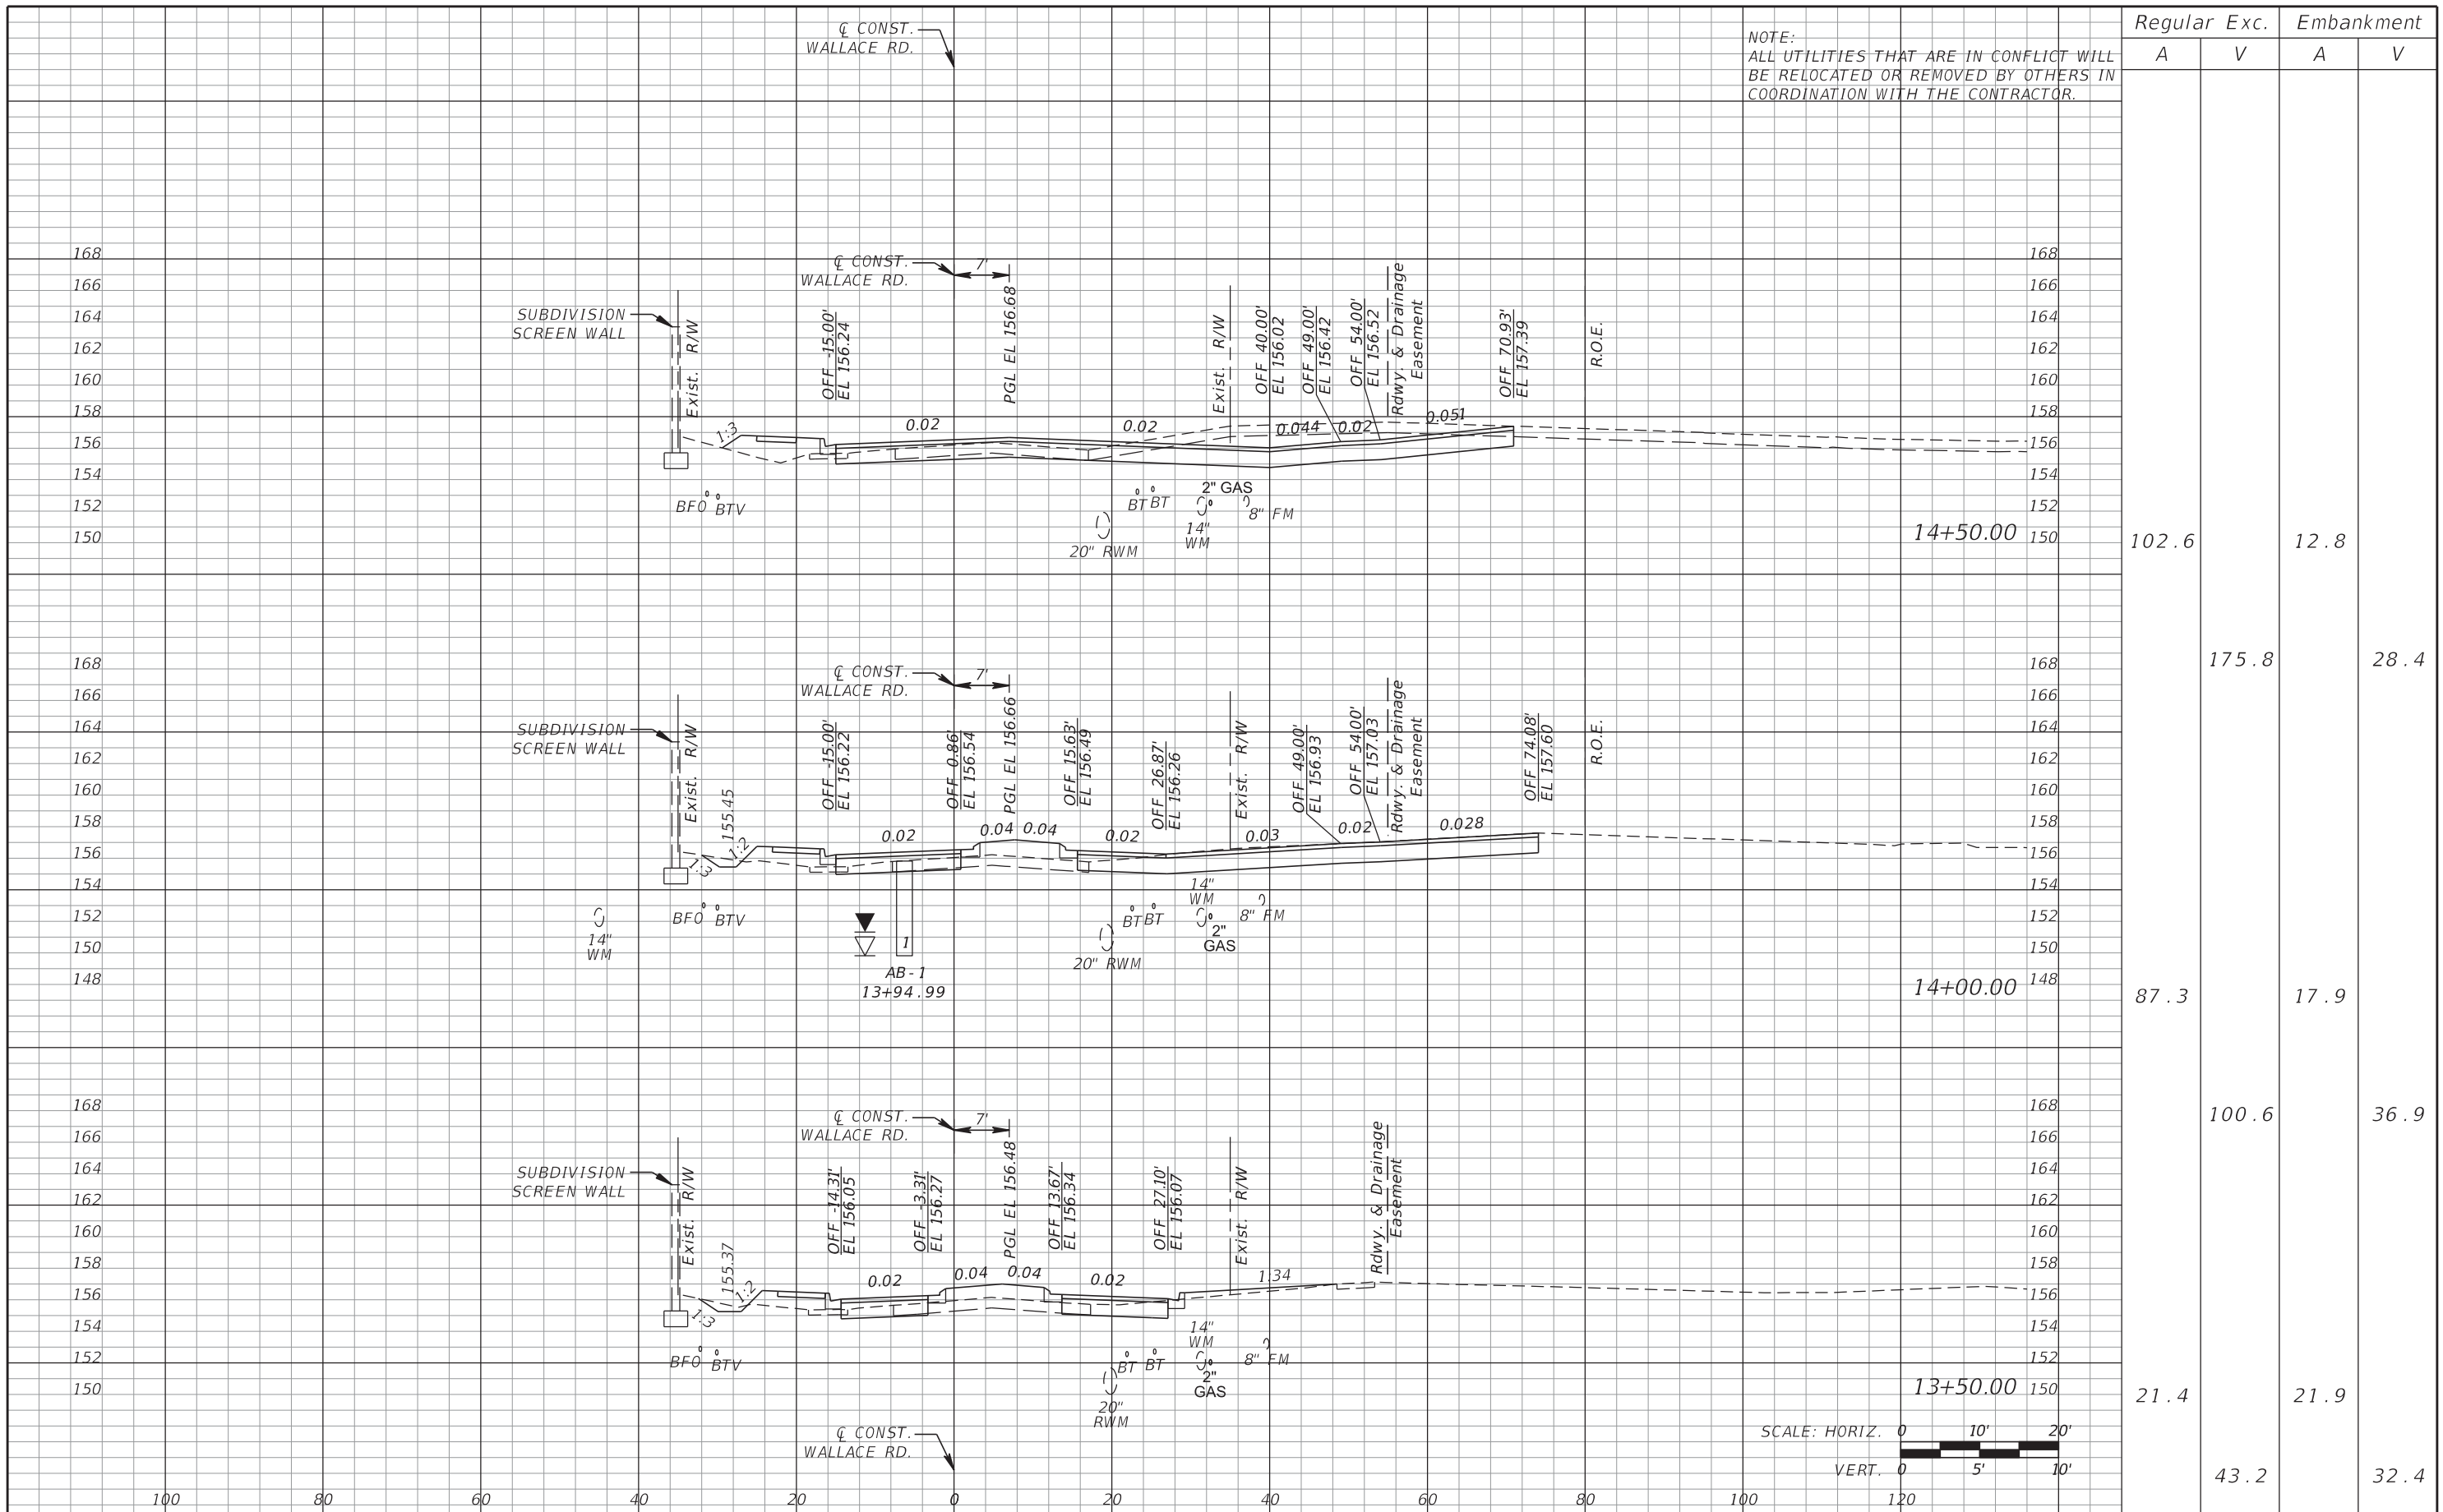

NOTE:  
ALL UTILITIES THAT ARE IN CONFLICT WILL BE RELOCATED OR REMOVED BY OTHERS IN COORDINATION WITH THE CONTRACTOR.

 

REVISIONS			
DATE	DESCRIPTION	DATE	DESCRIPTION

**GTC Engineering Corporation**  
98 South Semoran Blvd, Orlando, FL 32807  
Phone Number - 407.380.0402

**ORANGE COUNTY PUBLIC WORKS**


GTC PROJECT NO. **FLO 20.05**      WALLACE ROAD INTERSECTION IMPROVEMENTS      OCPW PROJECT NO. **2722**

Certificate of Authorization Number 6758      Claude L. Cassagnol, P.E. P.E. Number 35490

**CROSS SECTIONS**

SHEET NO. **22**

FILE: H:\Jobs\FLO20.05-Wallace\roadway\RDXSROD01.DGN  
DATE: 8/11/2017 11:56:54 AM

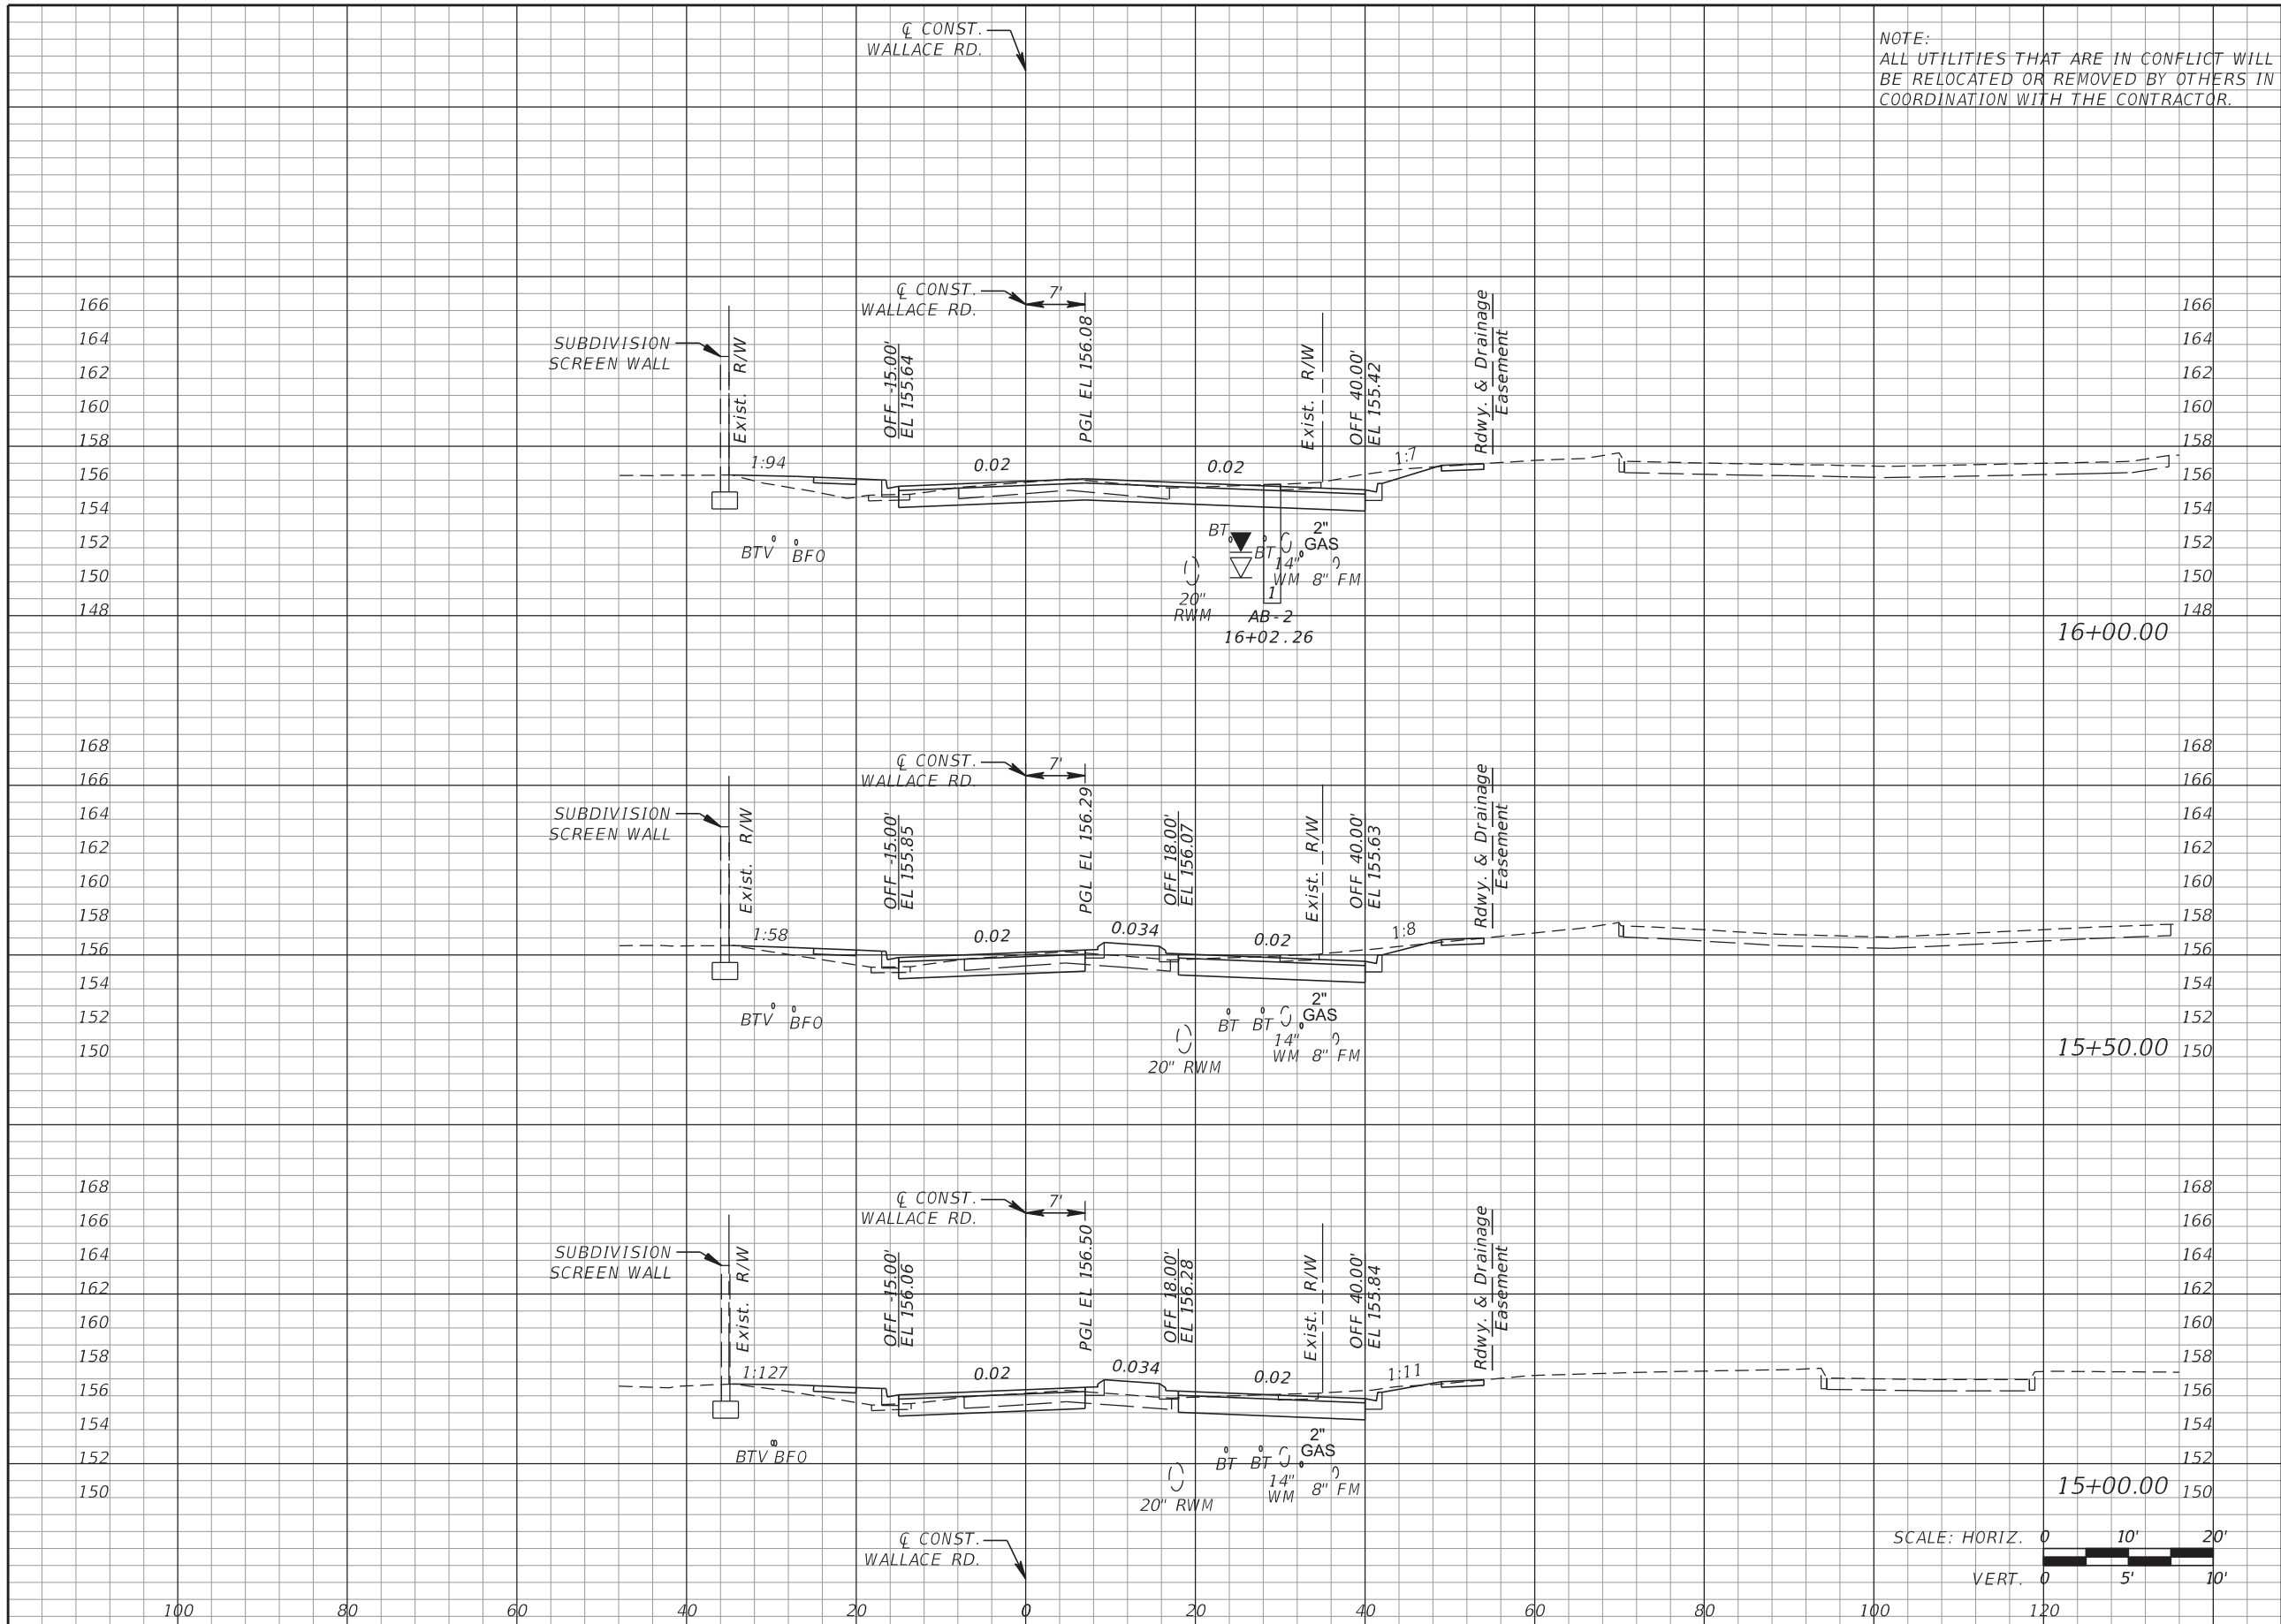

NOTE:  
ALL UTILITIES THAT ARE IN CONFLICT WILL  
BE RELOCATED OR REMOVED BY OTHERS IN  
COORDINATION WITH THE CONTRACTOR.

Regular		Exc.		Embankment	
A	V	A	V	A	V
73.1			11.0		
	121.0				21.9
57.6			12.6		
	103.1				23.6
53.7			12.9		
	144.7				23.8



REVISIONS			
DATE	DESCRIPTION	DATE	DESCRIPTION

**GTC Engineering Corporation**  
98 South Semoran Blvd, Orlando, FL 32807  
Phone Number - 407.380.0402

**ORANGE COUNTY PUBLIC WORKS**


GTC PROJECT NO. **FLO 20.05**      WALLACE ROAD INTERSECTION IMPROVEMENTS      OCPW PROJECT NO. **2722**

Certificate of Authorization Number 6758      Claude L. Cassagnol, P.E. P.E. Number 35490

**CROSS SECTIONS**


SHEET NO. **23**

FILE: H:\Jobs\FLO20.05-Wallace\roadway\RDXSROD1.DGN  
DATE: 8/11/2017 11:56:55 AM

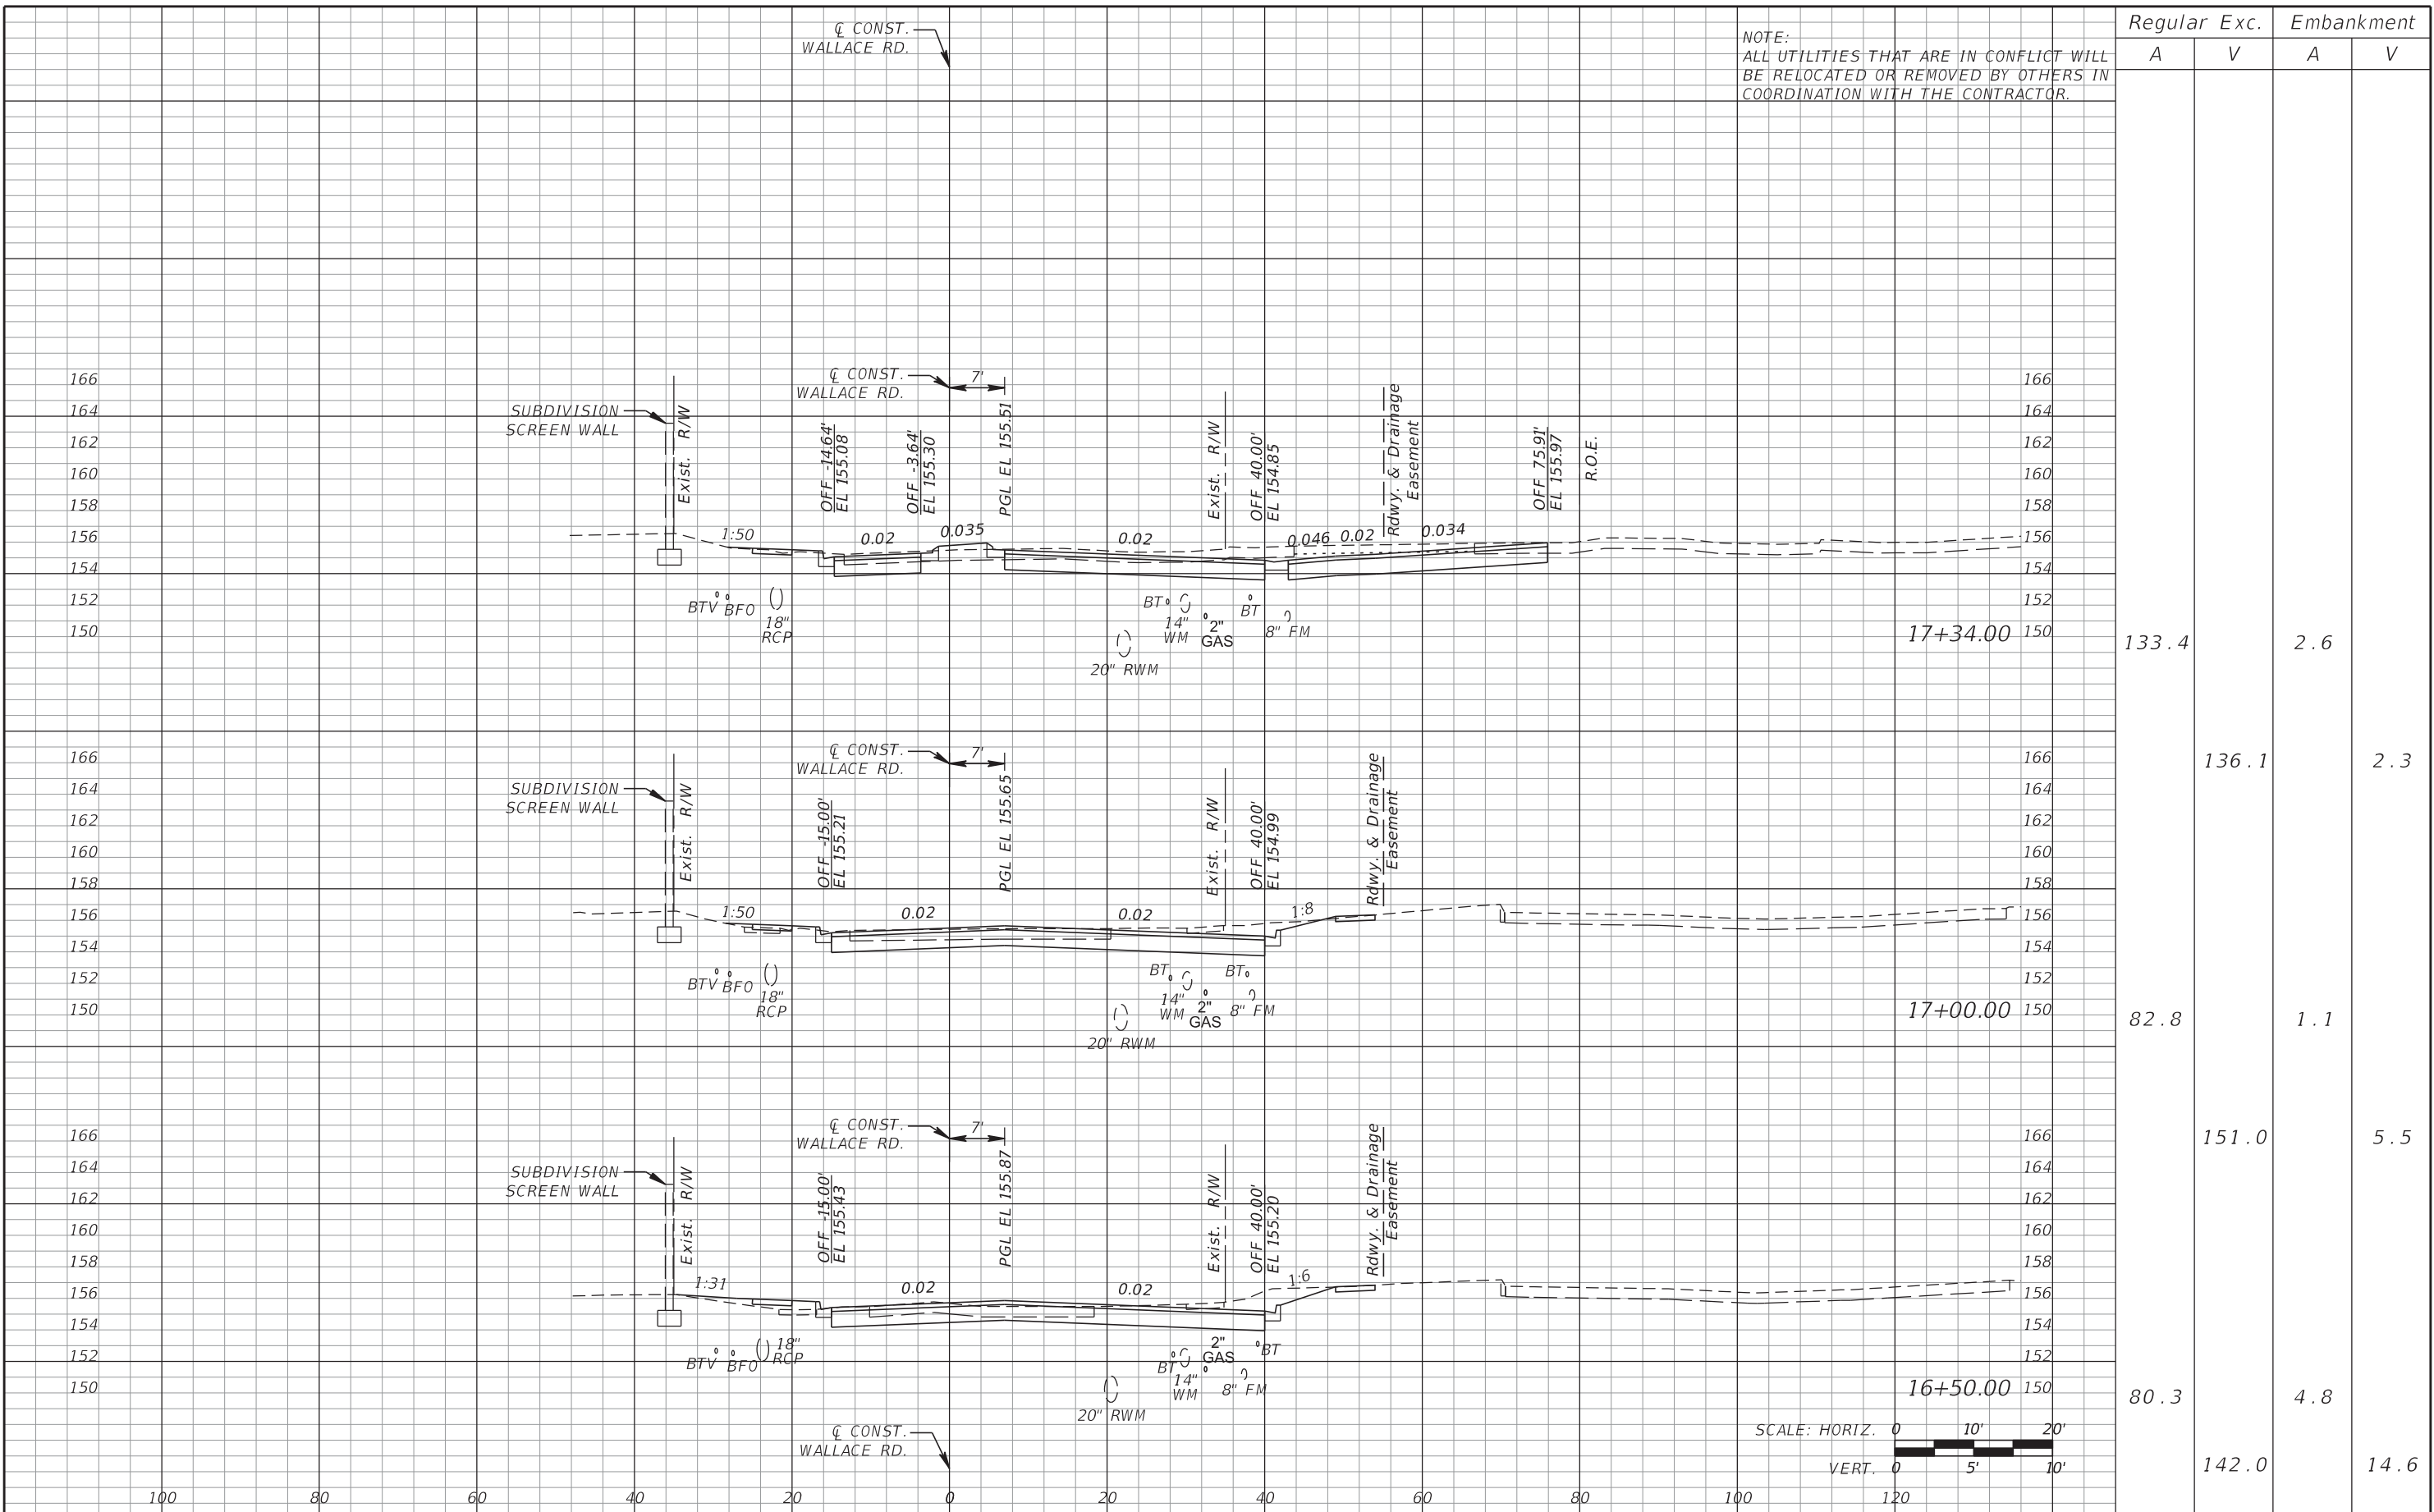

NOTE:  
ALL UTILITIES THAT ARE IN CONFLICT WILL BE RELOCATED OR REMOVED BY OTHERS IN COORDINATION WITH THE CONTRACTOR.

	Regular		Exc.		Embankment	
	A	V	A	V	A	V
17+34.00	133.4			2.6		
17+00.00		136.1			2.3	
17+00.00	82.8			1.1		
16+50.00		151.0			5.5	
16+50.00	80.3			4.8		
TOTAL		142.0		14.6		

 

REVISIONS			
DATE	DESCRIPTION	DATE	DESCRIPTION


**GTC Engineering Corporation**  
98 South Semoran Blvd, Orlando, FL 32807  
Phone Number - 407.380.0402  
Certificate of Authorization Number 6758 Claude L. Cassagnol, P.E. P.E. Number 35490

**ORANGE COUNTY PUBLIC WORKS**  
GTC PROJECT NO. **FLO 20.05**  
WALLACE ROAD INTERSECTION IMPROVEMENTS  
OCPW PROJECT NO. **2722**

**CROSS SECTIONS**


SHEET NO. **24**

FILE: H:\Jobs\FLO20.05-Wallace-Roadway\RDXSRO01.DGN  
DATE: 8/11/2017 11:56:55 AM

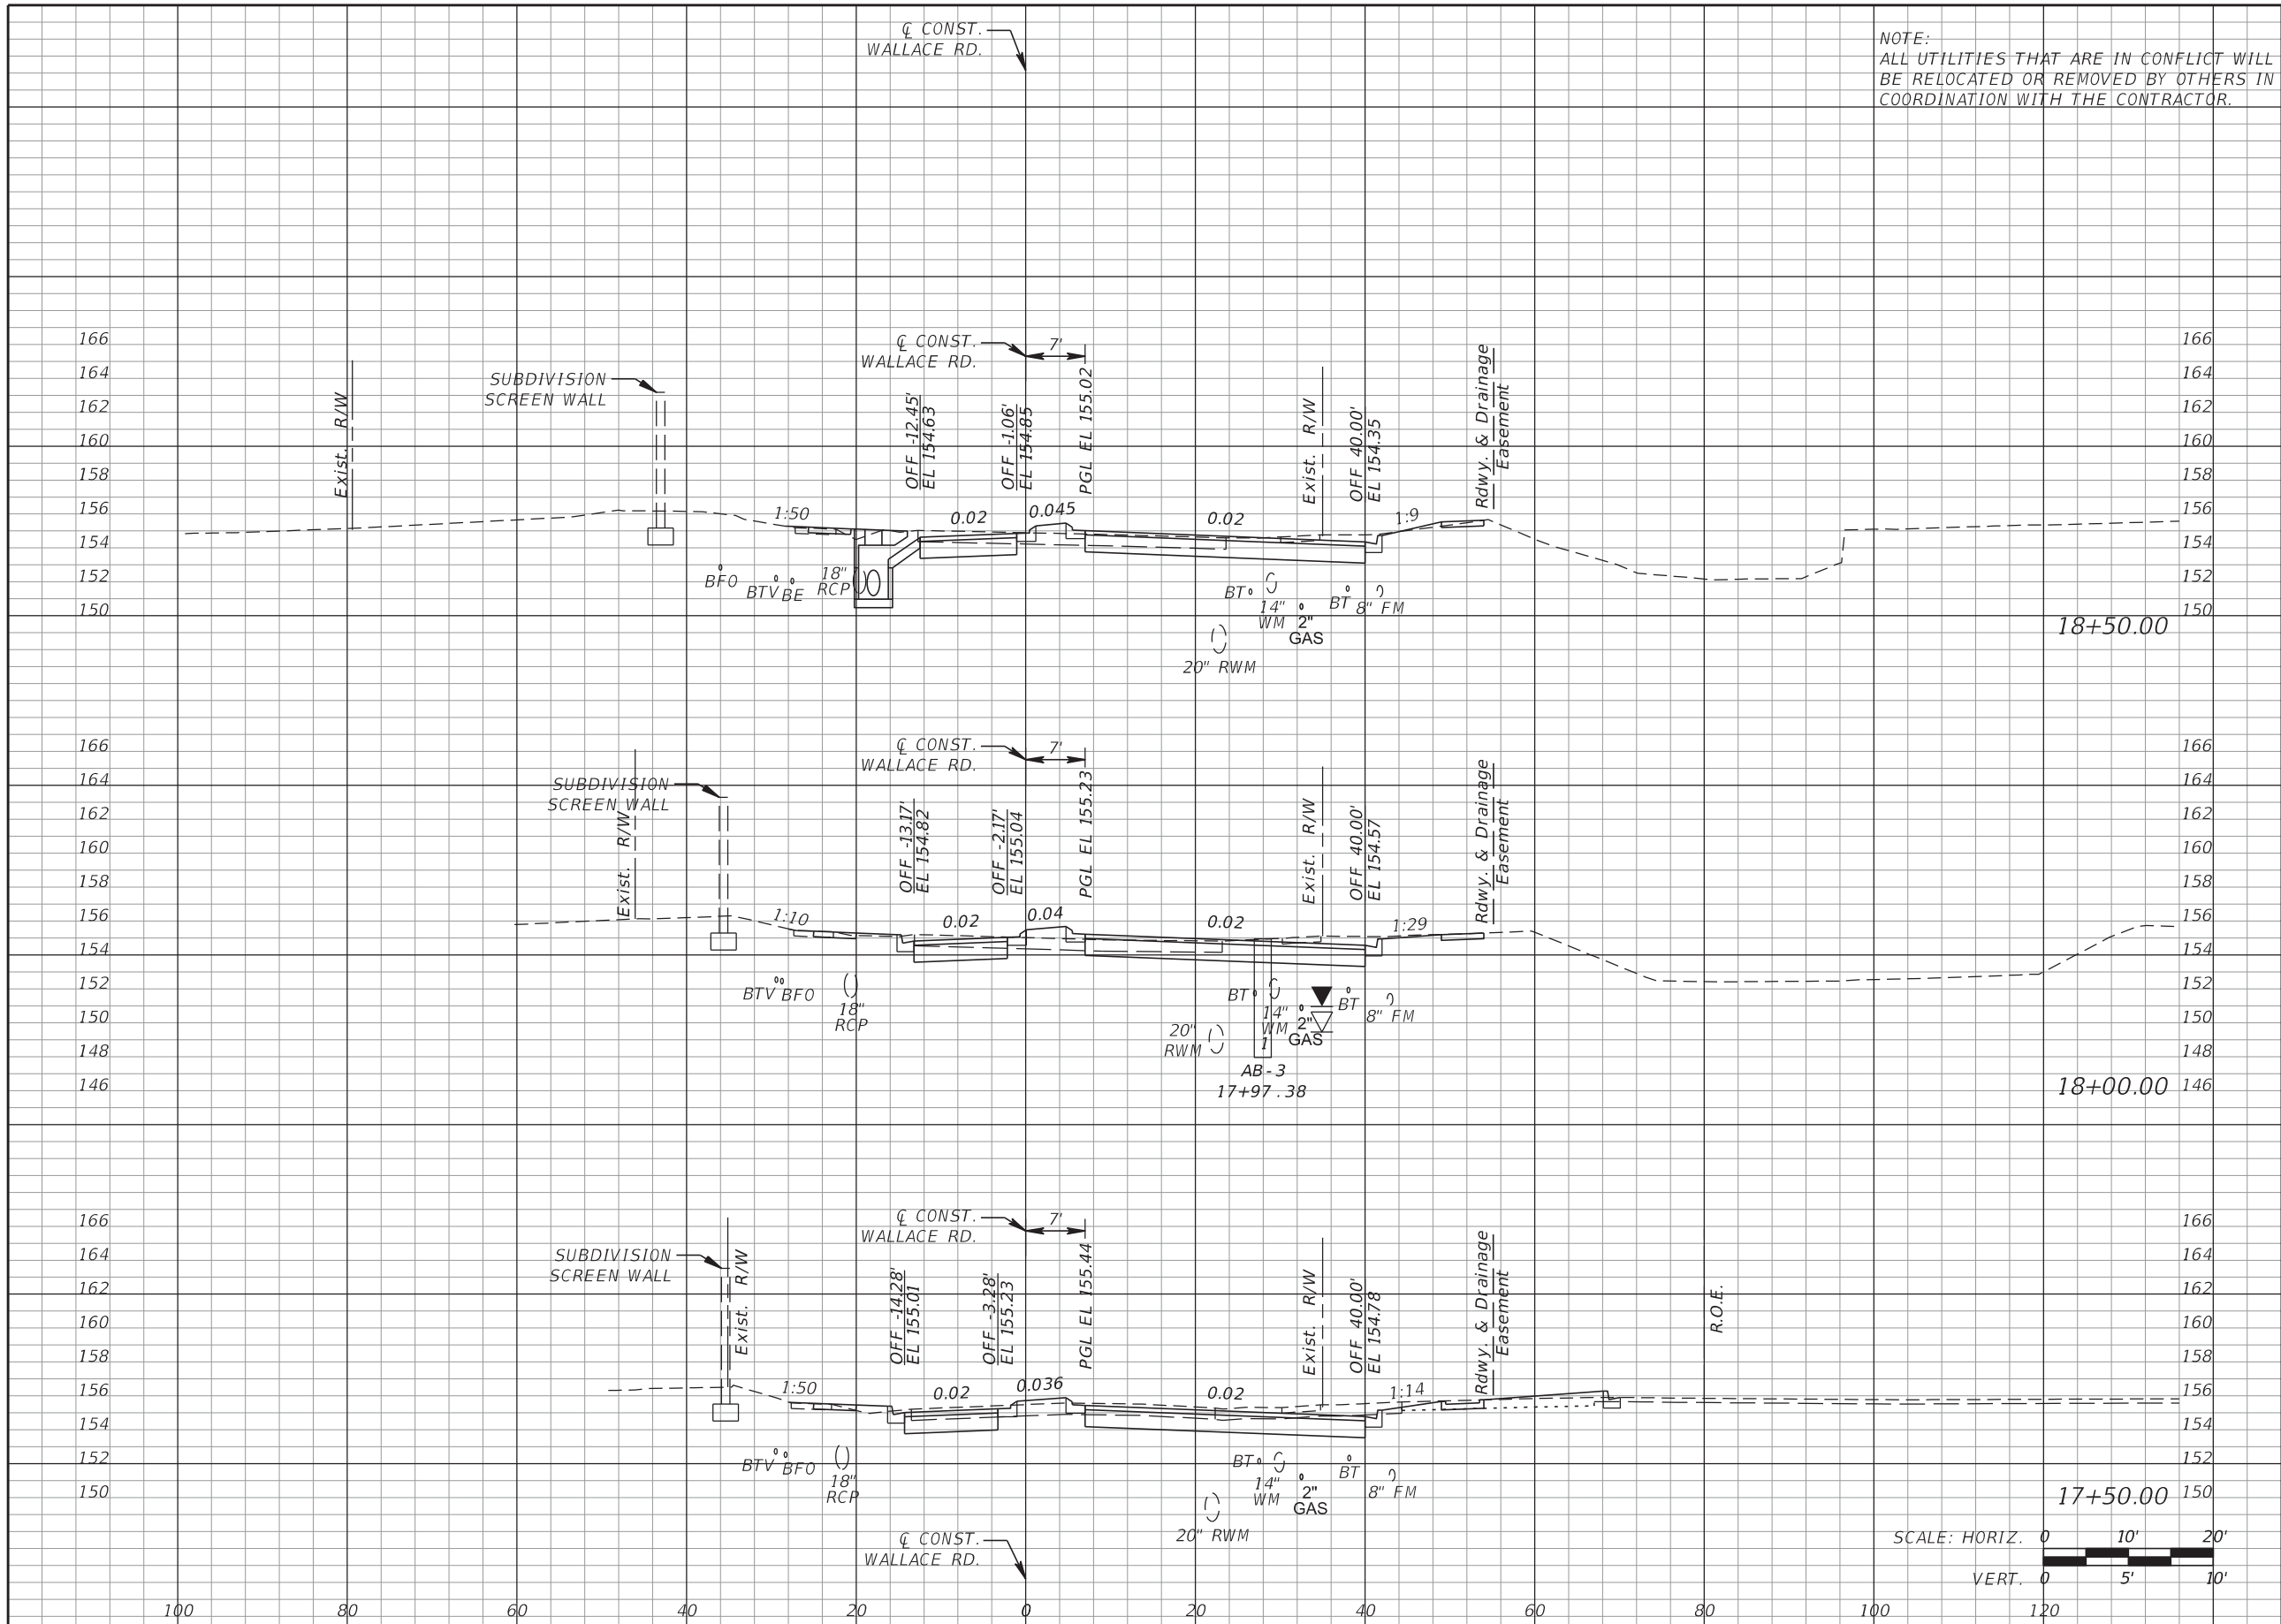

NOTE:  
ALL UTILITIES THAT ARE IN CONFLICT WILL BE RELOCATED OR REMOVED BY OTHERS IN COORDINATION WITH THE CONTRACTOR.

Regular		Exc.		Embankment	
A	V	A	V	A	V
66.6			4.0		
124.4			6.9		
67.7			3.4		
137.7			8.2		
81.0			5.5		
63.5			2.4		

 

REVISIONS			
DATE	DESCRIPTION	DATE	DESCRIPTION

**GTC Engineering Corporation**  
98 South Semoran Blvd, Orlando, FL 32807  
Phone Number - 407.380.0402

**ORANGE COUNTY PUBLIC WORKS**


GTC PROJECT NO. **FLO 20.05**      WALLACE ROAD INTERSECTION IMPROVEMENTS      OCPW PROJECT NO. **2722**

Certificate of Authorization Number 6758      Claude L. Cassagnol, P.E. P.E. Number 35490

**CROSS SECTIONS**

SHEET NO. **25**

FILE: H:\Jobs\FLO20.05-Wallace\roadway\RDXSROD1.DGN  
DATE: 8/11/2017 11:56:56 AM

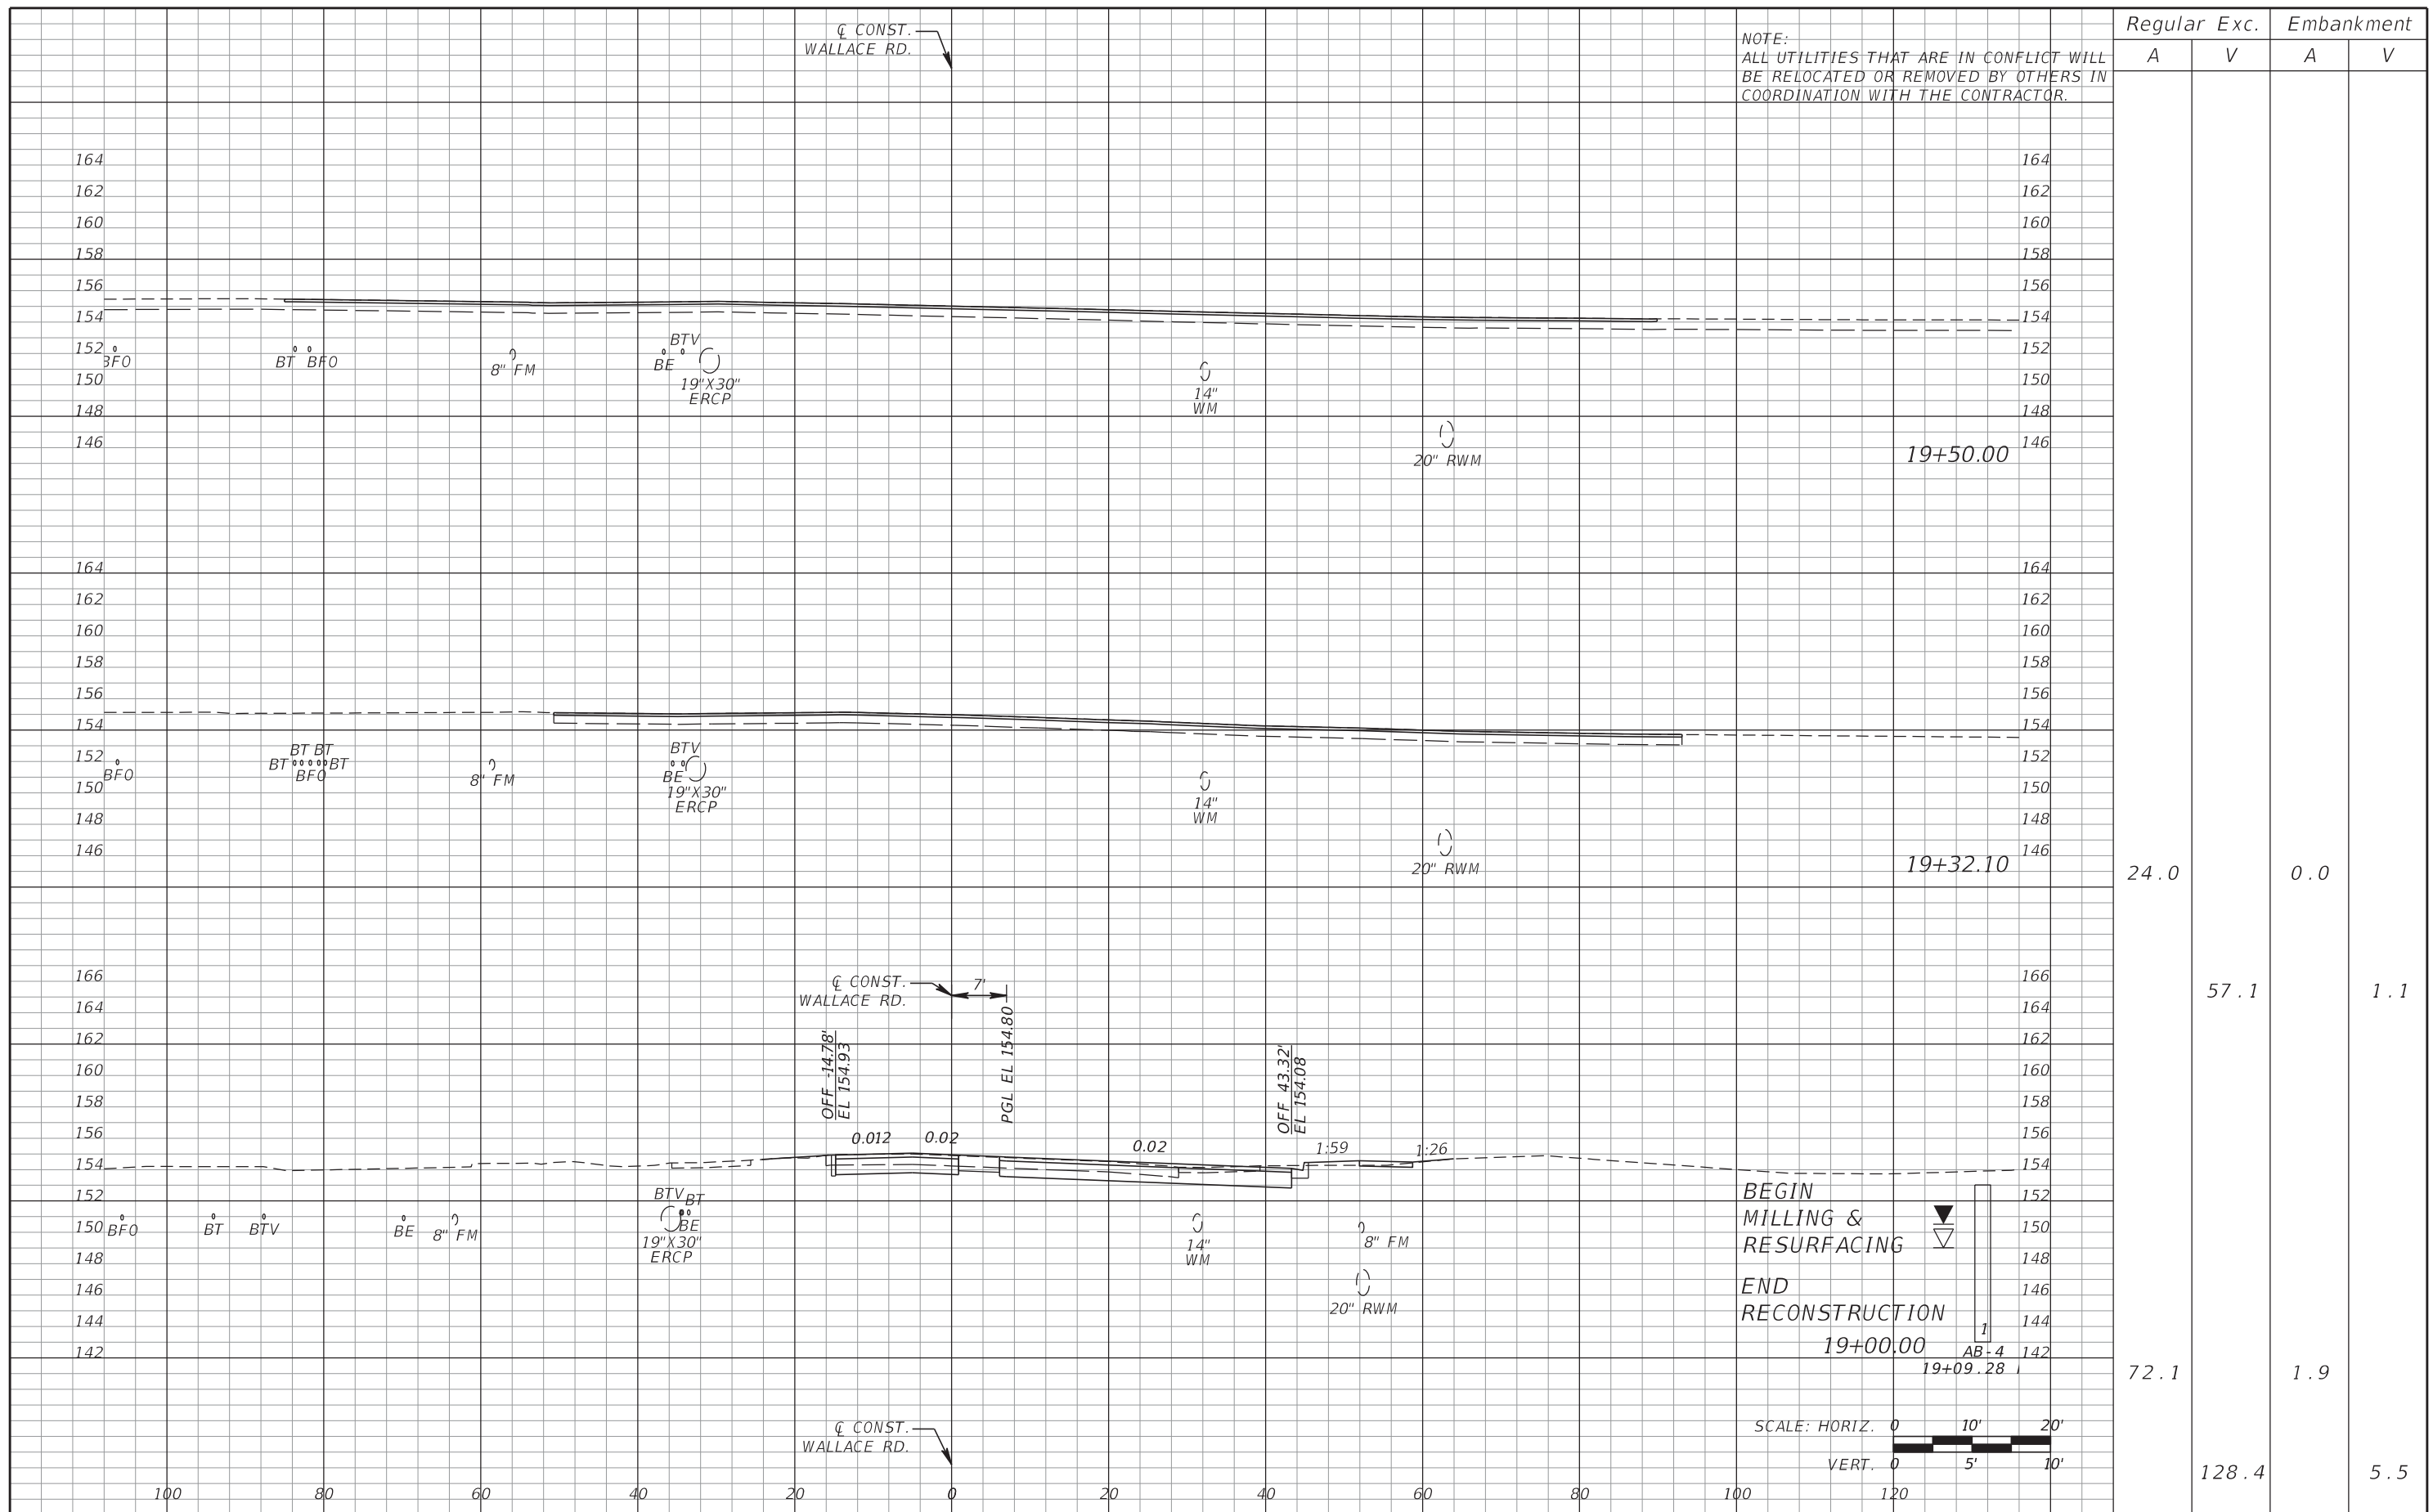

Regular Exc. Embankment

A V A V

24.0	0.0	72.1	1.9
57.1	1.1	128.4	5.5

REVISIONS			
DATE	DESCRIPTION	DATE	DESCRIPTION

**GTC Engineering Corporation**  
 98 South Semoran Blvd, Orlando, FL 32807  
 Phone Number - 407.380.0402  
 Certificate of Authorization Number 6758  
 Claude L. Cassagnol, P.E.  
 P.E. Number 35490

**ORANGE COUNTY PUBLIC WORKS**  
 GTC PROJECT NO. FLO 20.05  
 WALLACE ROAD INTERSECTION IMPROVEMENTS  
 OCPW PROJECT NO. 2722

**CROSS SECTIONS**  
 SHEET NO. 26


FILE: H:\Jobs\FLO20.05-Wallace\roadway\RDXSROD1.DGN  
 DATE: 3/10/2017 9:51:28 AM

CONST. WALLACE RD.

NOTE:  
ALL UTILITIES THAT ARE IN CONFLICT WILL BE RELOCATED OR REMOVED BY OTHERS IN COORDINATION WITH THE CONTRACTOR.

Regular		Exc.		Embankment	
A	V	A	V	A	V


SUMMARY OF EARTHWORK WALLACE ROAD		
DESCRIPTION	CY	
	P	F
<b>REGULAR EXCAVATION</b>		
WALLACE ROAD	1889	
SWALE 'A'	130	
<b>TOTAL</b>	<b>2019</b>	
<b>EMBANKMENT</b>		
WALLACE ROAD	262	
<b>TOTAL</b>	<b>262</b>	

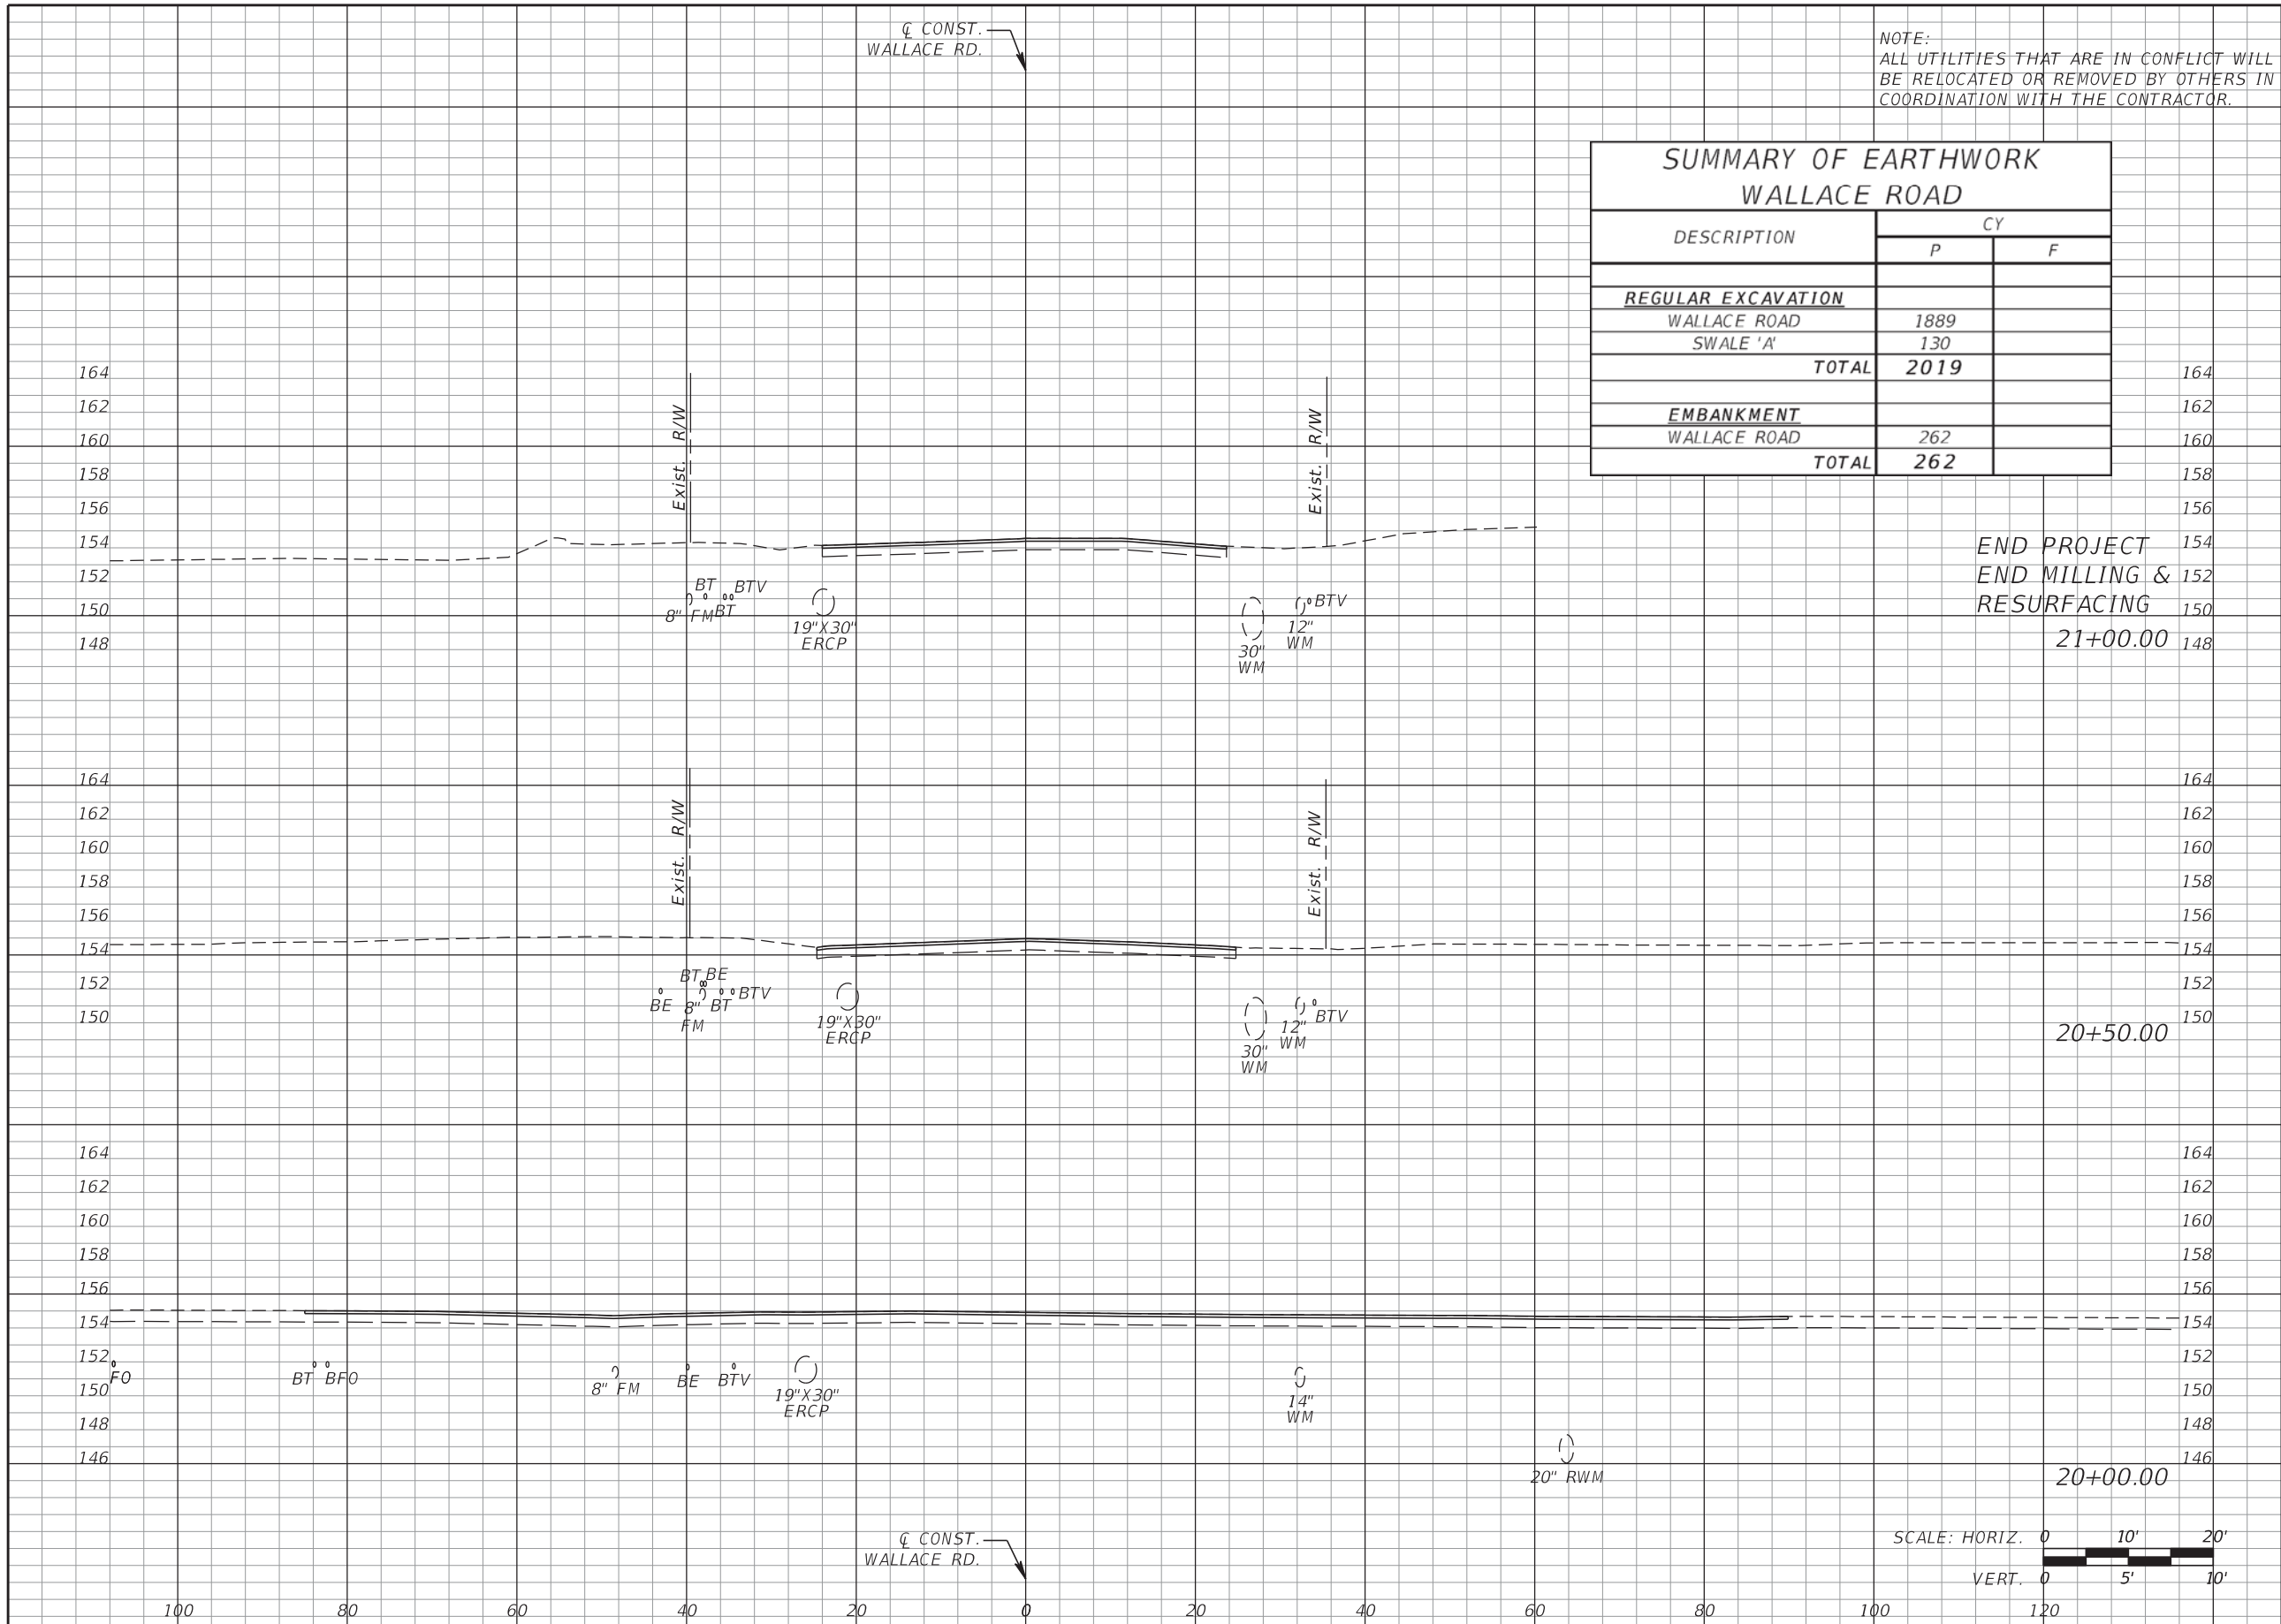

END PROJECT  
END MILLING &  
RESURFACING  
21+00.00

20+50.00

20+00.00

 



REVISIONS			
DATE	DESCRIPTION	DATE	DESCRIPTION

**GTC Engineering Corporation**  
98 South Semoran Blvd, Orlando, FL 32807  
Phone Number - 407.380.0402  
Certificate of Authorization Number 6758  
Claude L. Cassagnol, P.E.  
P.E. Number 35490

**ORANGE COUNTY PUBLIC WORKS**  
GTC PROJECT NO. FLO 20.05  
WALLACE ROAD INTERSECTION IMPROVEMENTS  
OCPW PROJECT NO. 2722

**CROSS SECTIONS**  
SHEET NO. 27

FILE: H:\Jobs\FLO20.05-Wallace\roadway\RD\XSRD01.DGN  
DATE: 3/10/2017 9:51:29 AM

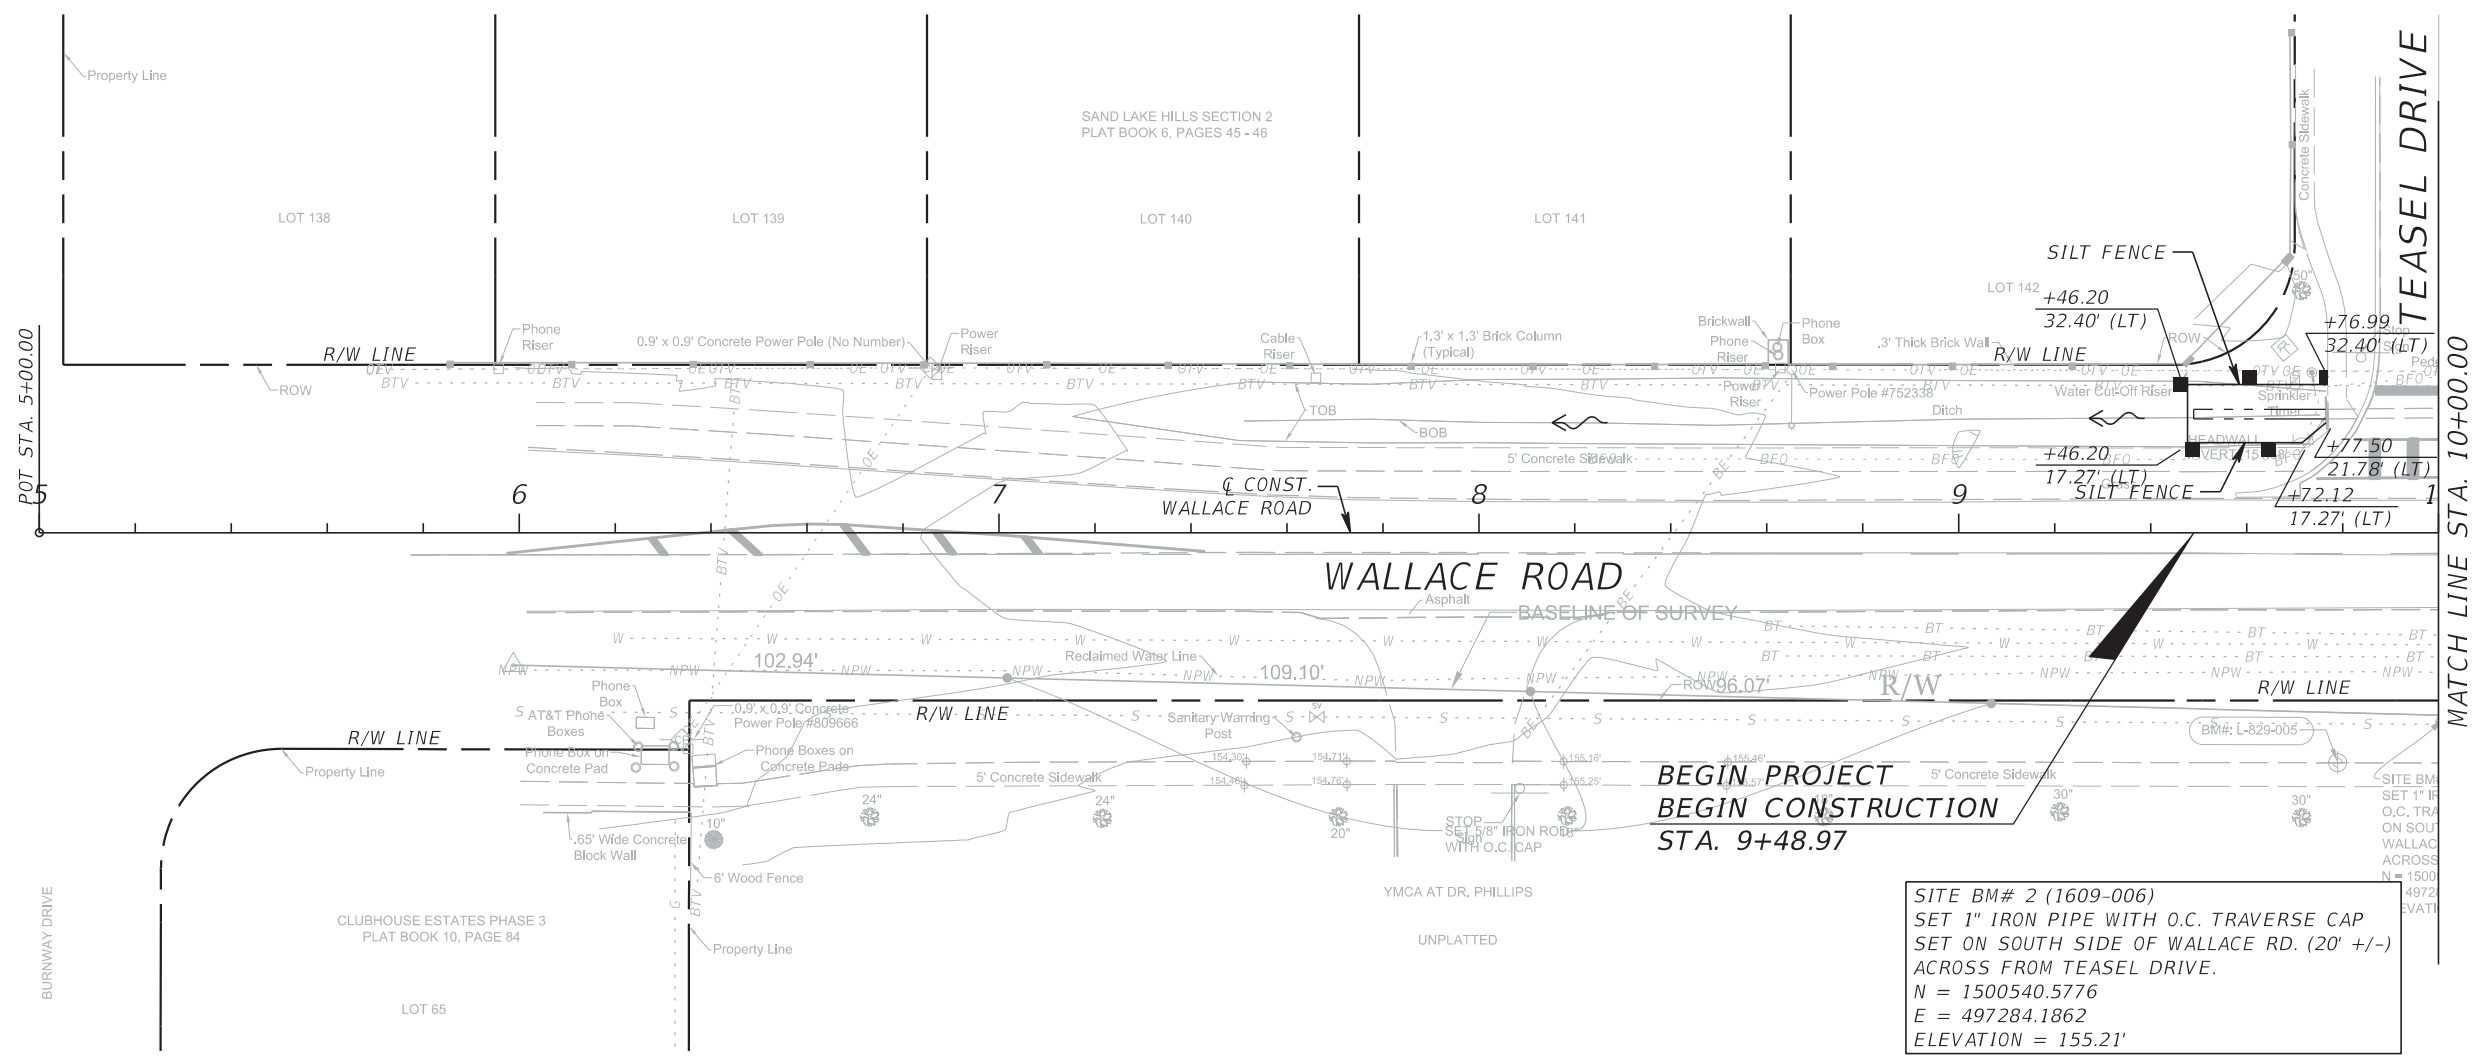
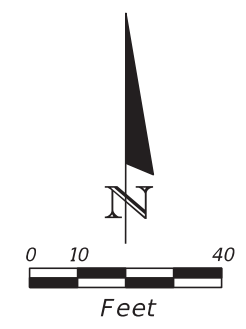


**SITE BM# 2 (1609-006)**  
 SET 1" IRON PIPE WITH O.C. TRAVERSE CAP  
 SET ON SOUTH SIDE OF WALLACE RD. (20' +/-)  
 ACROSS FROM TEASEL DRIVE.  
 N = 1500540.5776  
 E = 497284.1862  
 ELEVATION = 155.21'

REVISIONS				GTC Engineering Corporation		ORANGE COUNTY PUBLIC WORKS		EROSION CONTROL PLAN		SHEET NO.
DATE	DESCRIPTION	DATE	DESCRIPTION	98 South Semoran Blvd, Orlando, FL 32807 Phone Number - 407.380.0402		GTC PROJECT NO.	WALLACE ROAD INTERSECTION IMPROVEMENTS	OCPW PROJECT NO.	STA. 5+00.00 TO STA. 10+00.00	
				Certificate of Authorization Number 6758	Claude L. Cassagnol, P.E. P.E. Number 35490	FLO 20.05		2722	28	

FILE: H:\Jobs\FLO20.05-Wallace\roadway\ERCTRD00.dgn  
 DATE: 3/10/2017 9:51:36 AM



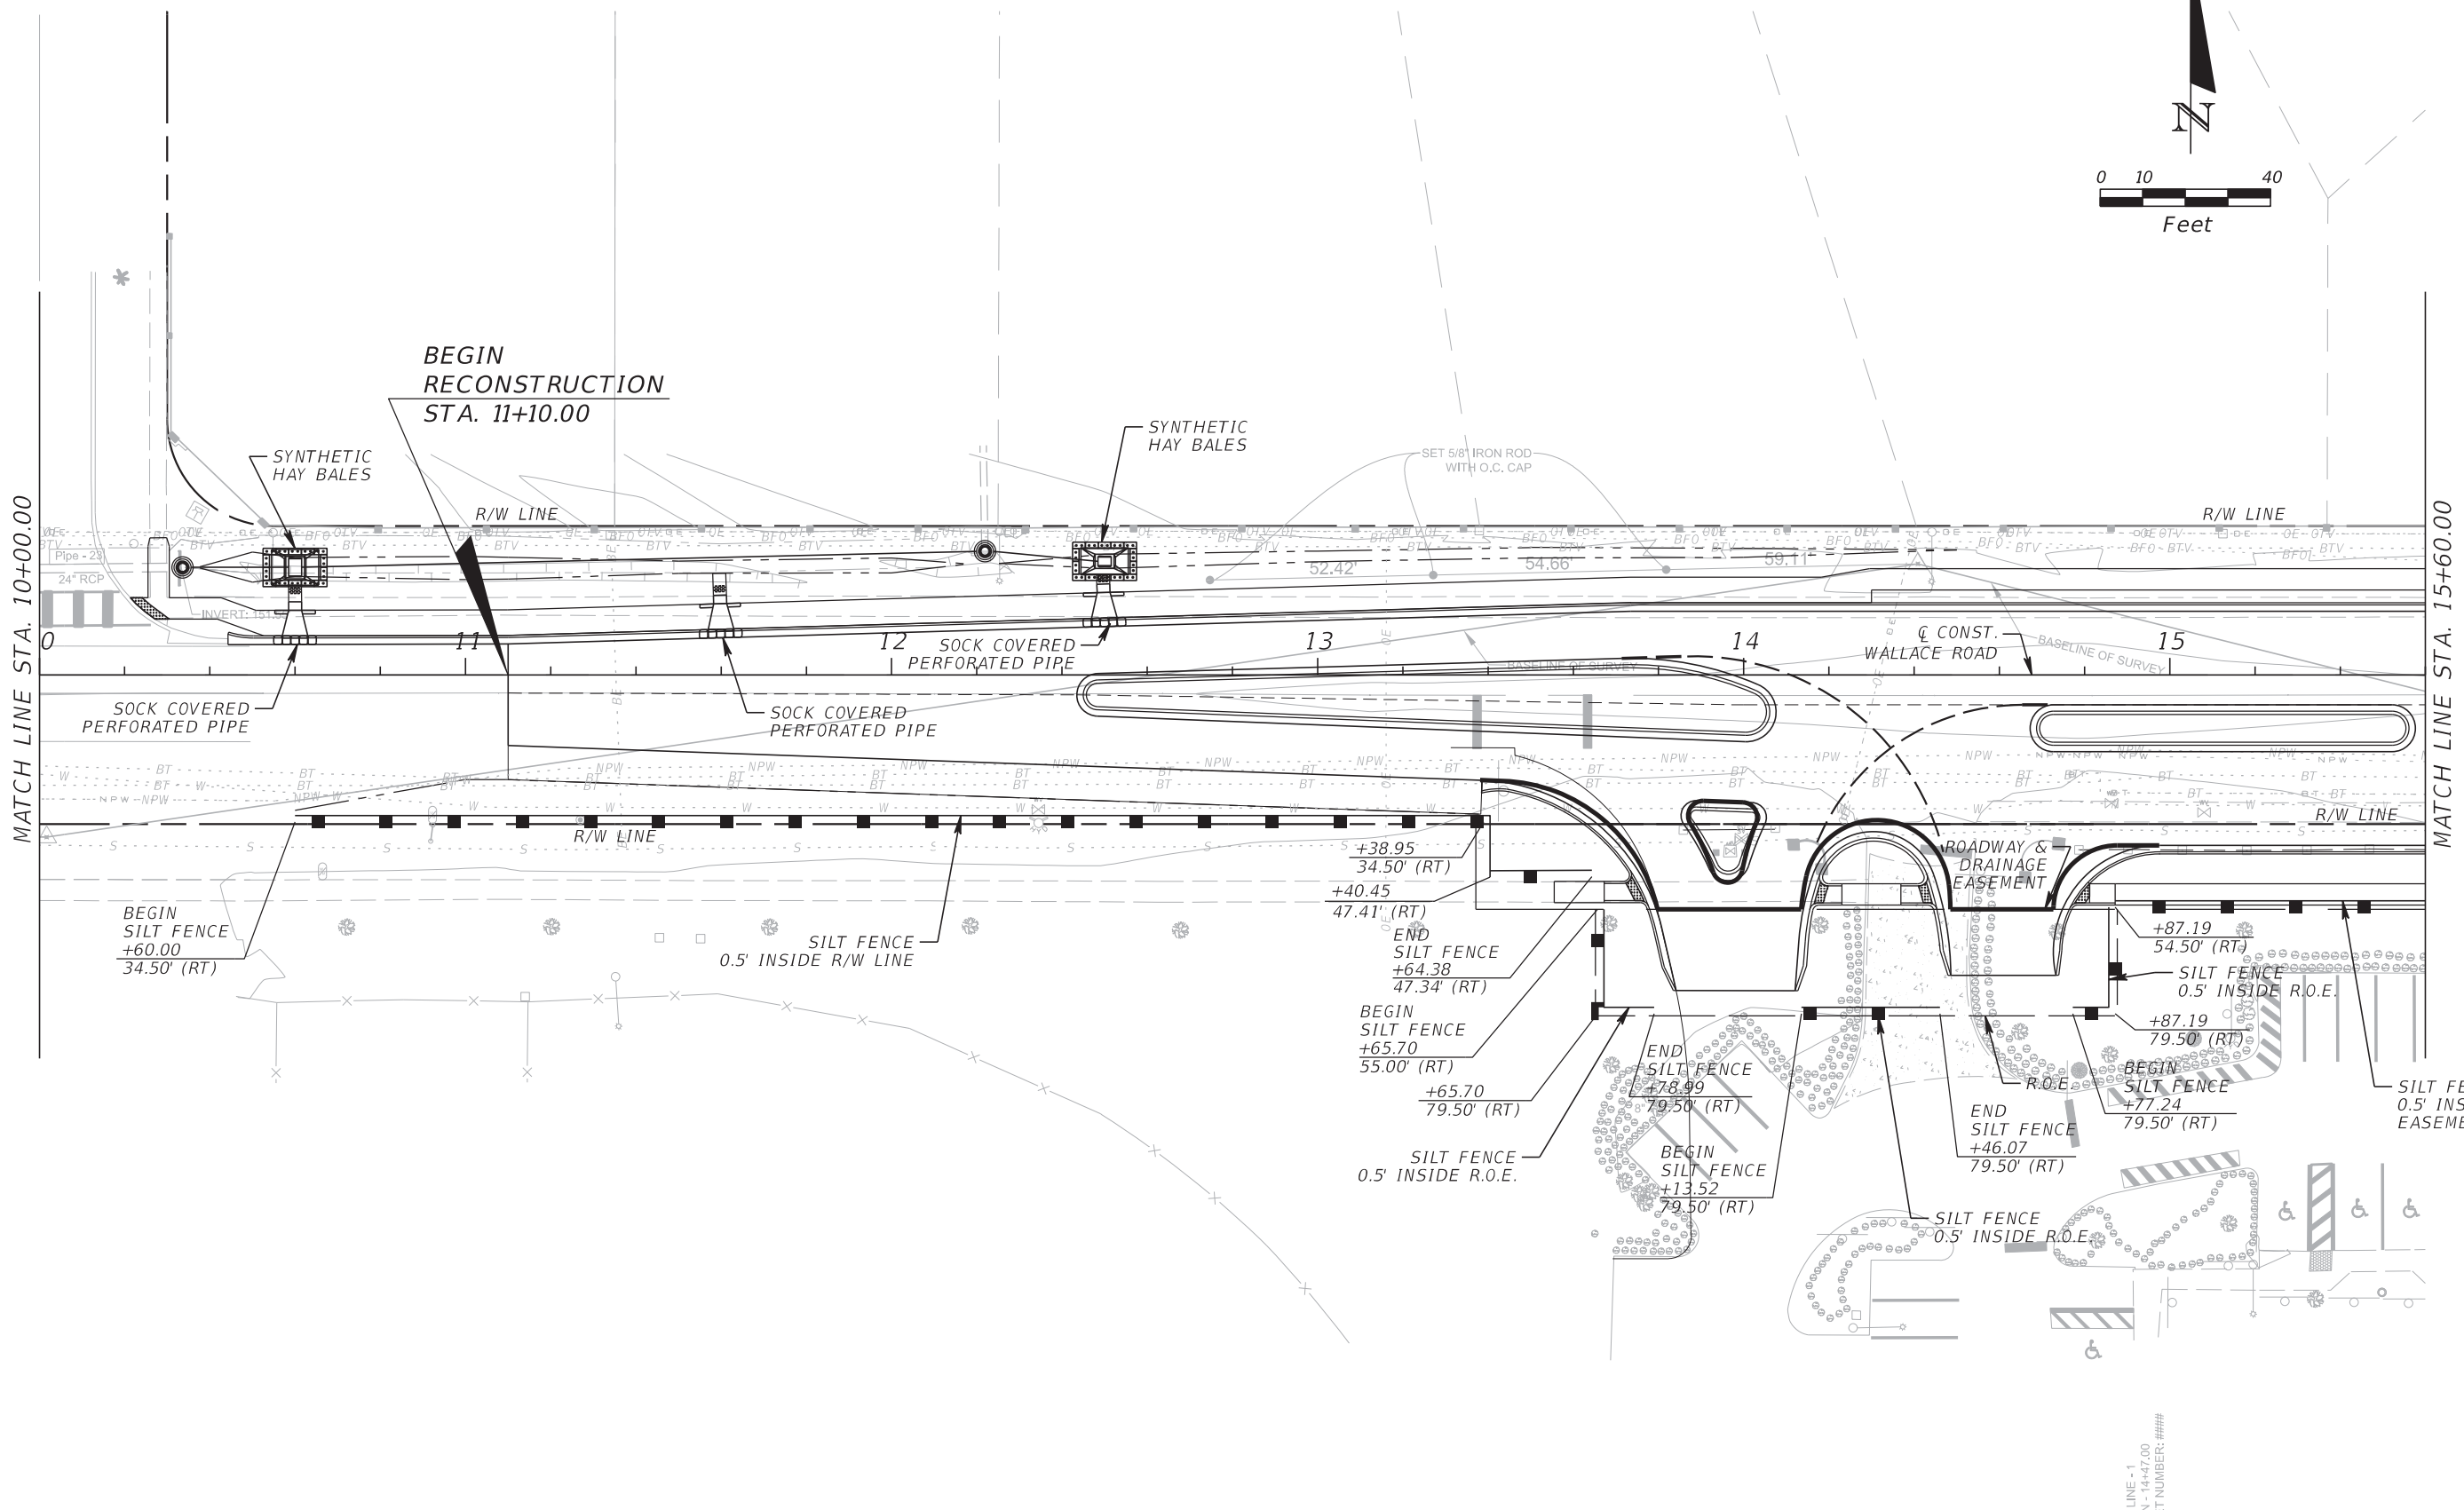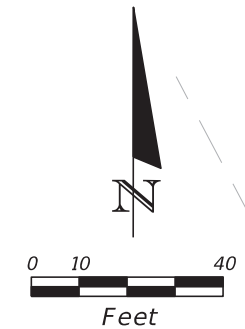

REVISIONS			
DATE	DESCRIPTION	DATE	DESCRIPTION

**GTC Engineering Corporation**  
 98 South Semoran Blvd, Orlando, FL 32807  
 Phone Number - 407.380.0402  
 Certificate of Authorization Number 6758  
 Claude L. Cassagnol, P.E.  
 P.E. Number 35490

**ORANGE COUNTY PUBLIC WORKS**  
 GTC PROJECT NO. FLO 20.05  
 WALLACE ROAD INTERSECTION IMPROVEMENTS  
 OCPW PROJECT NO. 2722

**EROSION CONTROL PLAN**  
**STA. 10+00.00 TO STA. 15+60.00**

SHEET NO. 29


FILE: H:\Jobs\FLO20.05-Wallace\roadway\ERCTRD01.dgn  
 DATE: 8/11/2017 11:57:01 AM

**LEGEND**

	MILLING & RESURFACING
	WIDENING



MATCH LINE STA. 15+60.00

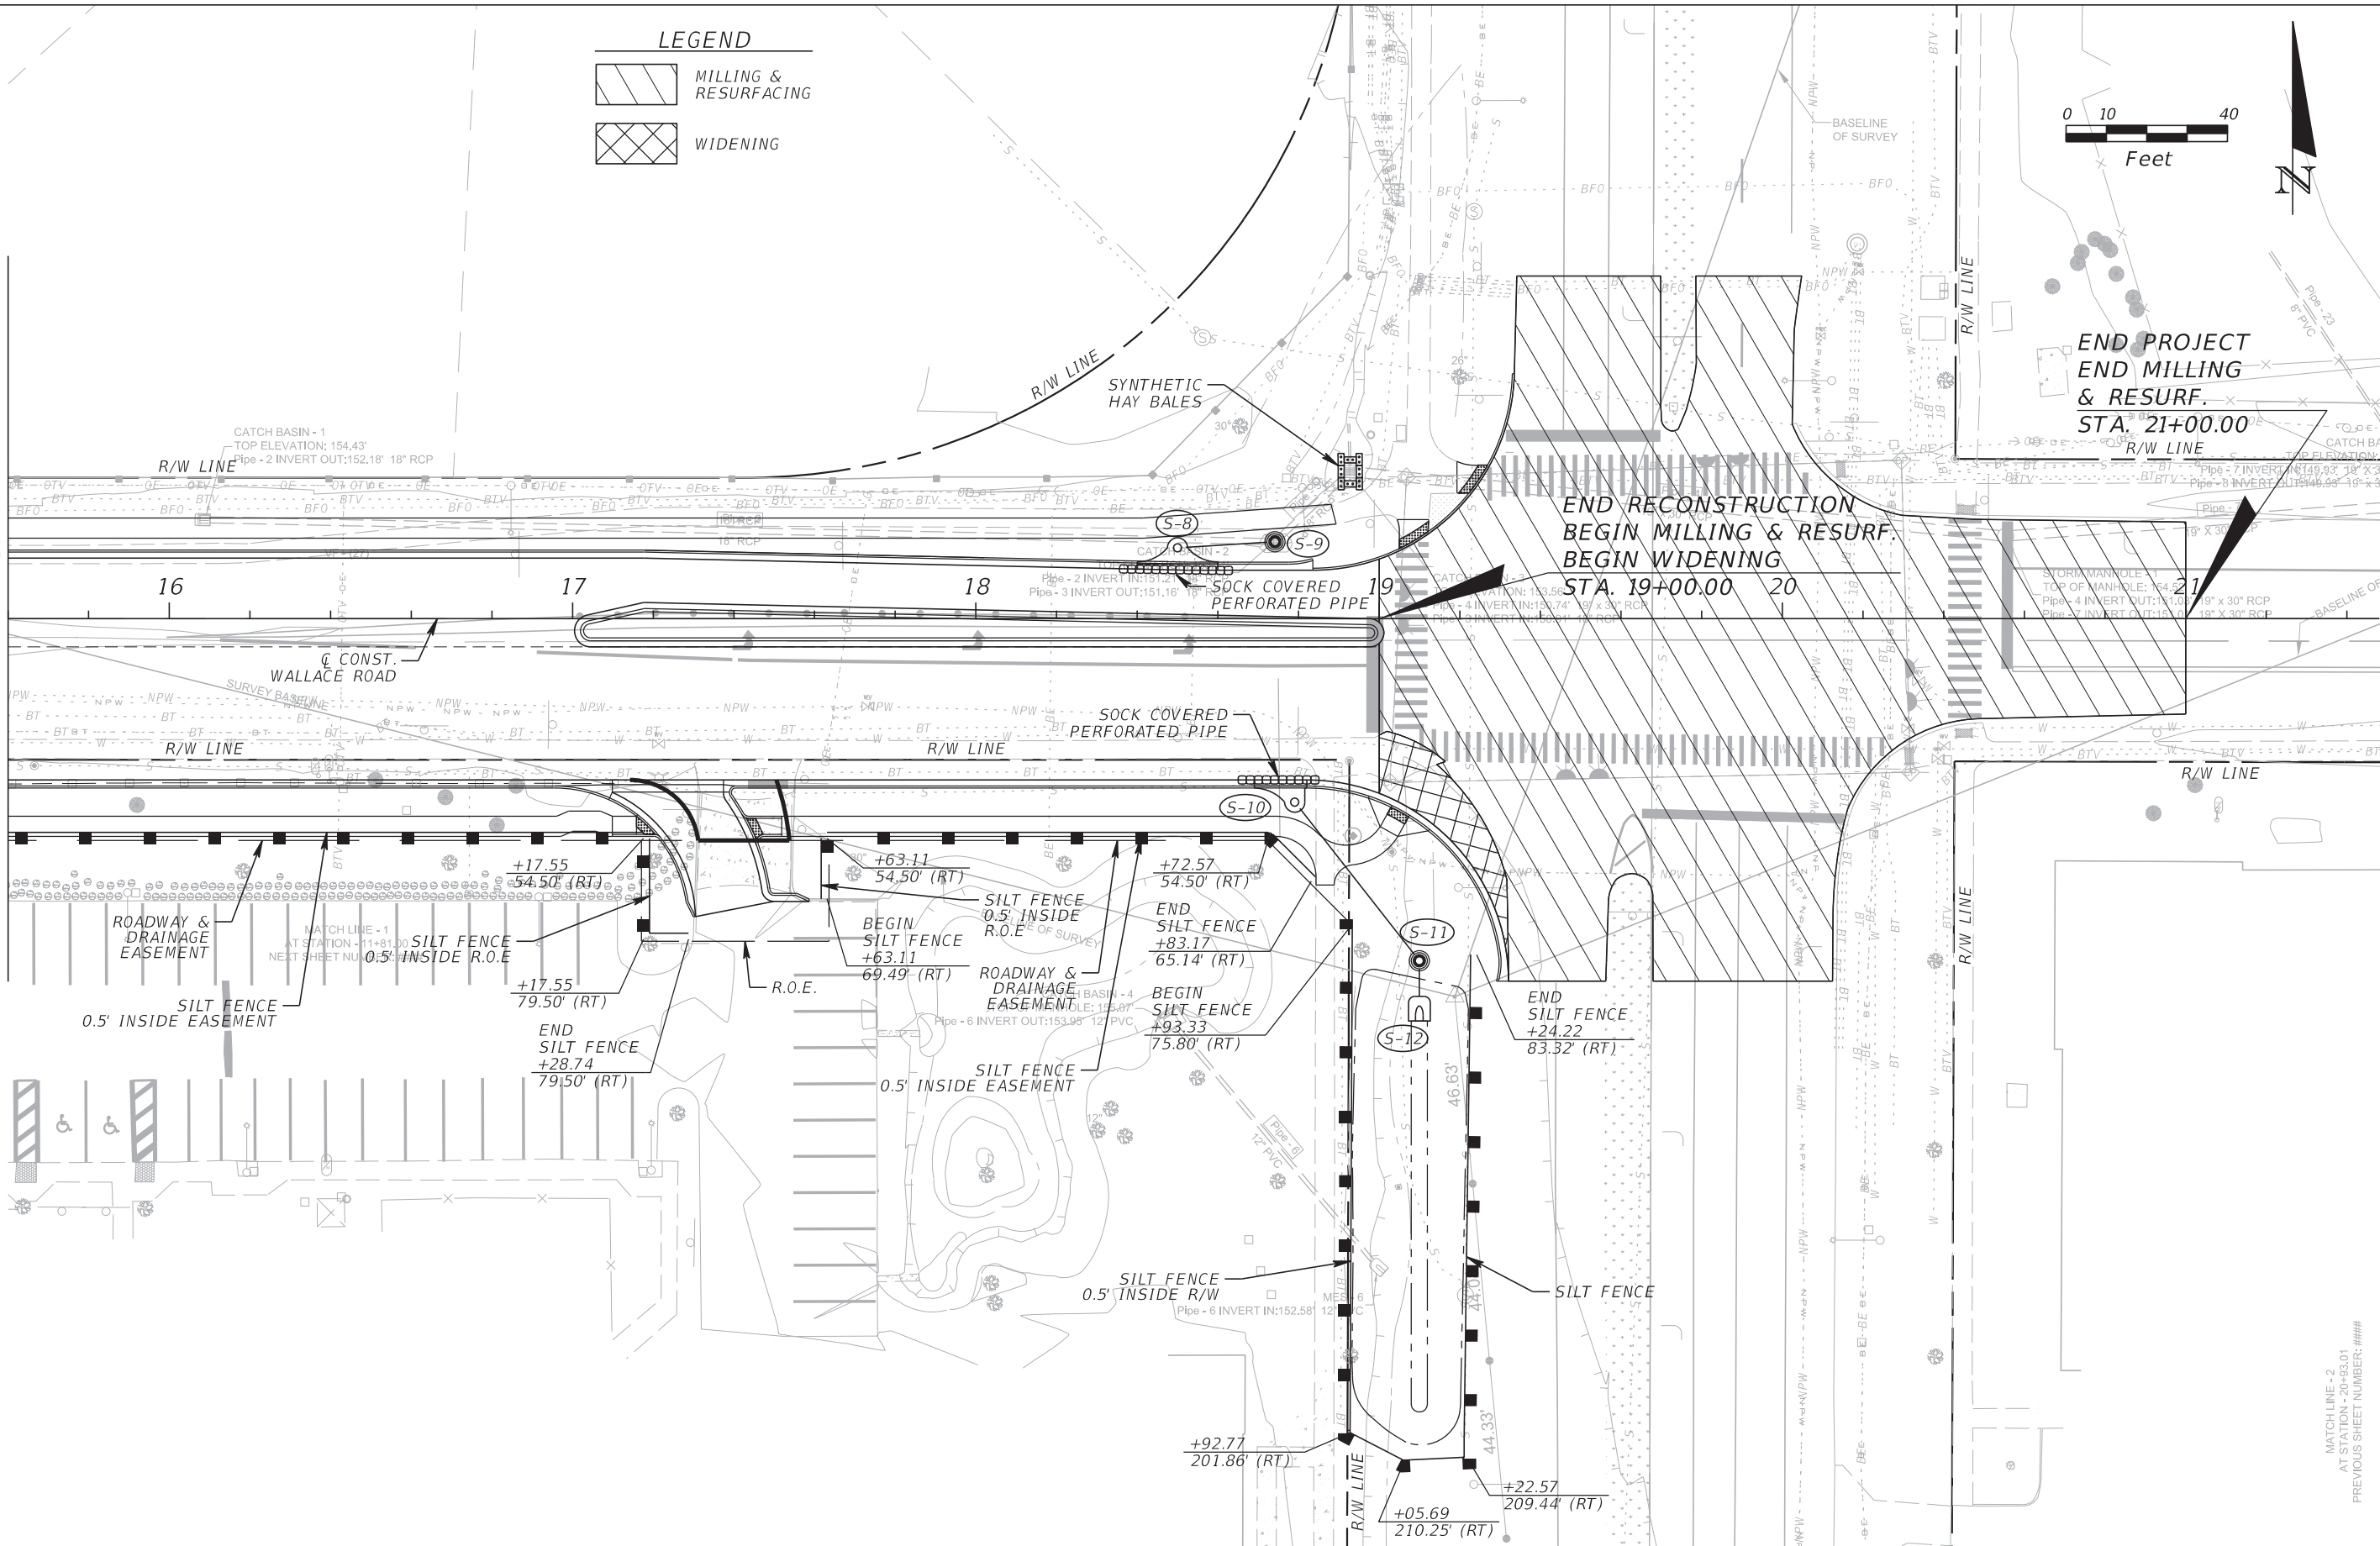

REVISIONS			
DATE	DESCRIPTION	DATE	DESCRIPTION

**GTC Engineering Corporation**  
 98 South Semoran Blvd, Orlando, FL 32807  
 Phone Number - 407.380.0402  
 Certificate of Authorization Number 6758  
 Claude L. Cassagnol, P.E.  
 P.E. Number 35490

**ORANGE COUNTY PUBLIC WORKS**

GTC PROJECT NO.	WALLACE ROAD INTERSECTION IMPROVEMENTS	OCPW PROJECT NO.
FLO 20.05		2722

**EROSION CONTROL PLAN**  
**STA. 15+60.00 TO STA. 19+32.62**

SHEET NO.  
30

MATCH LINE - 2  
 AT STATION - 20+93.01  
 PREVIOUS SHEET NUMBER: ###  
 FILE: H:\Jobs\FLO20.05-Wallace\roadway\ERCTRD02.dgn  
 DATE: 8/11/2017 11:57:03 AM