

INVITATION FOR BIDS
FOR
AVALON PARK BOULEVARD SAFETY IMPROVEMENTS

Mail or Hand Deliver

ORIGINAL BID FORM (MARKED "ORIGINAL") & THREE (3) COMPLETE COPIES

BY 2:00 PM – July 10, 2018

To:

BOARD OF COUNTY COMMISSIONERS
ORANGE COUNTY, FLORIDA
INTERNAL OPERATIONS CENTRE II
PROCUREMENT DIVISION
400 E. SOUTH STREET- 2nd FLOOR
ORLANDO, FLORIDA 32801

Bid Opening:

July 10, 2018 - 2:00 PM

Internal Operations Centre II
Procurement Division Conference Room, Second Floor
Orlando, Florida 32801

Non - Mandatory Pre-Bid Conference – June 15, 2018 9:30 AM
Public Works Complex, Conference Room 322
4200 South John Young Parkway, Orlando, FL 32839
Interested bidders are encouraged to attend.

NOTICE TO BIDDERS/OFFERORS

To ensure that your bid/proposal is responsive, you are urged to request clarification or guidance on any issues involving this solicitation before submission of your response. Your point-of-contact for this solicitation is Carol Hewitt at Carol.Hewitt@ocfl.net or (407) 836-5598.

TABLE OF CONTENTS

PART	DESCRIPTION	PAGE
A	INVITATION FOR BIDS	A
B	NOTICE	B
C	INSTRUCTIONS TO BIDDER	
1.	GENERAL	C-1
2.	PREPARATION AND SUBMISSION OF BIDS	C-1
3.	MINORITY/WOMEN OWNED BUSINESS ENTERPRISE	C-4
4.	BID PREFERENCE FOR REGISTERED SERVICE-DISABLED VETERANS (SDV)	C-11
5.	BID ERRORS	C-11
6.	DEVIATIONS	C-11
7.	SUBSTITUTE MATERIAL AND EQUIPMENT	C-12
8.	REQUESTED INFORMATION/DESCRIPTIVE LITERATURE	C-12
9.	AWARD OF CONTRACT/REJECTION OF BIDS	C-12
10.	POSTING OF RECOMMENDED AWARD	C-13
11.	CONTRACT DOCUMENTS	C-14
12.	MODIFICATION/ALTERATION OF SOLICITATION	C-14
13.	LAWS AND REGULATIONS	C-14
14.	REQUIRED DISCLOSURE	C-14
15.	EXECUTION OF WRITTEN AGREEMENT	C-15
16.	LICENSING REQUIREMENTS	C-15
17.	SECURITY FORFEITURE	C-16
18.	PERFORMANCE BOND AND PAYMENT BOND	C-16
19.	QUALIFICATIONS OF SURETY COMPANIES	C-16
20.	TRENCH SAFETY ACT	C-17
21.	DRUG FREE WORKPLACE	C-17
22.	BID TABULATION AND RECOMMENDED AWARD	C-17
23.	INDEMNIFICATION FOR TORT ACTIONS	C-17
24.	OCCUPATIONAL SAFETY AND HEALTH ACT (O.S.H.A.)	C-18
25.	PUBLIC ENTITY CRIME STATEMENT	C-18
26.	SUBCONTRACTOR/SUPPLIER INFORMATION	C-18
27.	SUBCONTRACTOR'S PAST PERFORMANCE	C-18
28.	REFERENCES	C-19
29.	BID & RELATED COSTS	C-19
30.	SOLICITATION CANCELLATIONS	C-19
31.	LICENSES/PERMITS/FEES	C-19
32.	BID ACCEPTANCE PERIOD	C-20
33.	EQUAL OPPORTUNITY	C-20
34.	ETHICS COMPLIANCE	C-21
35.	TOBACCO FREE CAMPUS	C-21
36.	VERIFICATION OF EMPLOYMENT STATUS	C-22
37.	PROPRIETARY INFORMATION	C-22
38.	MOBILIZATION	C-22
39.	UNBALANCED PRICING	C-23
40.	UNIT PRICES	C-23

PART	DESCRIPTION	PAGE
D	BID FORM	
	OFFICIAL BID FORM	D-1
	NON-COLLUSION AFFIDAVIT	ATTACHMENT A
	REQUIRED DISCLOSURE	ATTACHMENT B
	M/WBE REQUIREMENTS	ATTACHMENT C
	COMPLIANCE WITH TRENCH SAFETY ACT	ATTACHMENT D
	REFERENCES	ATTACHMENT E
	PROJECT EXPENDITURE REPORT	ATTACHMENT F
	RELATIONSHIP DISCLOSURE FORM	ATTACHMENT G
	E-VERIFICATION CERTIFICATION	ATTACHMENT H
	BID BOND	EXHIBIT 1
E	CONSTRUCTION CONTRACT	
	CONTRACT FORM	E-1
	PERFORMANCE BOND	E-6
	PAYMENT BOND	E-9
	RELEASE OF LIEN	E-12
	CHANGE ORDER FORM	E-13
	CONSENT OF SURETY/INCREASE OF PENALTY FORM	E-15
	DRUG-FREE WORKPLACE FORM	E-17
F	GENERAL CONDITIONS	
	ARTICLE 1 - CONTRACT	F-1
	ARTICLE 2 - DEFINITIONS	F-1
	ARTICLE 3 - ASSIGNMENT OF CONTRACT	F-3
	ARTICLE 4 - QUALIFICATIONS OF SUBCONTRACTORS AND SUPPLIERS	F-4
	ARTICLE 5 - STARTING THE WORK	F-4
	ARTICLE 6 - INTERPRETATION AND INTENT OF THE CONSTRUCTION DOCUMENTS	F-4
	ARTICLE 7 - REFERENCE POINTS	F-5
	ARTICLE 8 - BONDS AND INSURANCE AND INDEMNIFICATION	F-6
	ARTICLE 9 - CONTRACTOR'S RESPONSIBILITIES	F-11
	ARTICLE 10 - WORK BY OTHERS	F-17
	ARTICLE 11 - PROJECT OWNER'S STATUS DURING CONSTRUCTION	F-19
	ARTICLE 12 - CHANGES IN THE WORK	F-19
	ARTICLE 13 - CHANGE OF CONTRACT AMOUNT/CONTRACT TIME	F-20
	ARTICLE 14 - CONDITION OF MATERIALS & PACKAGING	F-27
	ARTICLE 15 - ASBESTOS FREE MATERIALS	F-27
	ARTICLE 16 - WARRANTY/ACCEPTANCE OF DEFECTIVE WORK	F-27
	ARTICLE 17 – DELAYS AND EXTENSION OF TIME	F-30

ARTICLE 18 - PAYMENT AND COMPLETION	F-31
ARTICLE 19 - SUSPENSION OF WORK AND TERMINATION	F-38
ARTICLE 20 - MAINTENANCE AND EXAMINATION OF RECORDS	F-39
ARTICLE 21 – MINORITY/WOMEN OWNED BUSINESS ENTERPRISE REQUIREMENTS AND SMALL BUSINESS PROVISIONS	F-41
ARTICLE 22 - FEDERAL REQUIREMENTS	F-43
ARTICLE 23 – VERBAL ORDERS	F-43
ARTICLE 24 – MISCELLANEOUS	F-44
ARTICLE 25 – CONTRACT CLAIMS	F-45
ARTICLE 26 – VALUE ENGINEERING	F-47
ARTICLE 27 – PATENTS AND ROYALTIES	F-50
ARTICLE 28 – OWNER DIRECT PURCHASES	F-51
ARTICLE 29 – PUBLIC RECORDS COMPLIANCE (APPLICABLE FOR SERVICE CONTRACTS)	F-51

G SUPPLEMENTAL CONDITIONS / SPECIAL PROVISIONS

SUPPLEMENTAL CONDITIONS	G-1 – G – 19
SPECIAL PROVISIONS	G-20 – G – 27
SCOPE OF WORK	G – 28
LOCATION MAP	
PERMIT(S)	
GEOTECHNICAL ROADWAY SOIL SURVEY REPORT	
MASTER OUC AGREEMENT	
UTILITY RELOCATION AGREEMENT – AT&T	
UTILITY RELOCATION AGREEMENT - BRIGHTHOUSE	

H TECHNICAL PROVISIONS (SPECIFICATIONS)

101	MOBILIZATION
102	MAINTENANCE OF TRAFFIC
104	PREVENTION, CONTROL AND ABATEMENT OF EROSION AND WATER POLLUTION
110	CLEARING AND GRUBBING
120	EXCAVATION, EMBANKMENT AND GRADING
160	STABILIZED SUBGRADE
270	SOIL CEMENT BASE (PRIMED)
334	SUPERPAVE ASPHALTIC CONCRETE PAVEMENT
337	SUPERPAVE ASPHALTIC CONCRETE FRICTION COURSE
425	INLETS, MANHOLES AND JUNCTION BOXES
430	PIPE CULVERTS AND STORM SEWERS
520	CONCRETE GUTTER, CURB ELEMENTS, AND TRAFFIC SEPARATOR

H TECHNICAL PROVISIONS (SPECIFICATIONS) (CONTINUED)

522	CONCRETE SIDEWALKS, 4 INCH AND 6 INCH THICKNESS
536	GUARDRAIL
570	PERFORMANCE TURF
700	HIGHWAY SIGNING
706	RAISED RETRO-REFLECTIVE PAVEMENT MARKERS AND BITUMINOUS ADHESIVE
710	PAINTED PAVEMENT MARKINGS
711	THERMOPLASTIC TRAFFIC STRIPES AND MARKINGS
900-1	AS-BUILT PLANS
900-2	INDEMNIFICATION

INDEX OF DRAWINGS

1	COVER SHEET
2	GENERAL NOTES
3	STANDARD DRAWINGS AND DETAILS
4	SUMMARY OF PAY ITEMS
5	DRAINAGE MAP
6	SUMMARY OF EXISTING DRAINAGE STRUCTURES
7	TYPICAL SECTIONS
8	SUMMARY OF QUANTITIES
9	SUMMARY OF DRAINAGE STRUCTURES
10 – 11	PLAN AND PROFILE SHEETS
12	INTERSECTION DETAILS
13	DRAINAGE STRUCTURE SHEET
14 – 15	GEOTECHNICAL SOIL SURVEY SHEETS
16 – 22	CROSS SECTIONS
23 – 24	EROSION CONTROL PLANS
25 – 26	UTILITY ADJUSTMENT PLANS
26A	OCU UTILITY RELOCATION PLAN
26B	OCU ASSET TABLES
26C	OCU STANDARD DETAILS
27 – 34	MAINTENANCE OF TRAFFIC PLANS
S-1 TO S-3	SIGNING & PAVEMENT MARKING PLANS
SC-1 TO SC-4	SURVEY CONTROL SHEETS

THIS PAGE INTENTIONALLY LEFT BLANK

**NOTICE
INVITATION FOR BIDS NO. Y18-775-CH**

AVALON PARK BOULEVARD SAFETY IMPROVEMENTS

Sealed bid offers (Original Bid Form and three (3) complete copies) for furnishing the above will be accepted up to **2:00 PM, July 10, 2018** in the Procurement Division; Internal Operations Centre II, 400 E. South Street; 2nd Floor, Orlando, FL 32801. Bids will be opened shortly thereafter in the Procurement Division Conference Room, 2nd Floor; Internal Operations Centre II.

Bid Documents are available in the following formats:

1. Complete bid documents may be obtained from the Procurement Division, Internal Operations Centre II, 400 E. South Street, 2nd floor, Orlando, FL 32801. Phone (407) 836-5635 and Fax (407) 836-5899. The documents are available for a cost of **\$50.00** non-refundable.
2. A printed copy of the basic solicitation documents and a CD containing the construction plans are available for a cost of **\$10** per CD non-refundable.
3. Complete bid documents **including construction plans** are now available for downloading from the internet at **orangecountyfl.net**.

A Non-Mandatory Pre-Bid Conference will be held on June 15, 2018, 9:30 AM, Public Works Complex, Conference Room 322, 4200 South John Young Parkway, Orlando, FL 32839. Interested bidders are encouraged to attend.

SCOPE OF WORK: The project involves the construction of safety improvements for Avalon Park Boulevard. The improvements include the realignment of the northbound lanes of Avalon Park Boulevard to eliminate the 30-foot radius and provide a larger radius which will be capable of providing northbound traffic to a safe transition from the one-way pair to the northbound four-lane divided roadway. The project also includes providing four-foot wide bike lanes and five-foot wide sidewalks along the transition to match the existing cross-sections.

Utility work consists of the removal of 142 linear feet of existing 12" PVC water main and the construction of 145 linear feet of new 12" PVC water main. The water main will be owned and maintained by Orange County Utilities (OCU).

PROJECT LOCATION: Avalon Park Boulevard, (Avalon Park East Boulevard & South Avalon Park Boulevard), Orange County

Carrie Mathes, MPA, CFCM, CPPO, C.P.M., CPPB, APP
Manager, Procurement Division

THIS PAGE INTENTIONALLY LEFT BLANK

PART C - INSTRUCTIONS TO BIDDERS

1. GENERAL:

The term County used herein refers to the Board of County Commissioners, Orange County, Florida, or its duly authorized representative. The term Bidder used herein refers to the manufacturer, dealer or business organization submitting a bid to the County in response to this Invitation for Bids.

2. PREPARATION AND SUBMISSION OF BIDS:

- a. Form of Proposal: Each Bidder shall submit the bid in four parts (original Bid Form, marked original, with attachments and three (3) copies of the Bid Form and all attachments) and indicate the base bid price and any alternative(s) that may be included in the proper space(s).

The estimated total base bid is the sum of all pay item totals and the County reserves the right to correct errors in pay item totals arising from incorrect extensions. See "Bid Errors", Item 5.

- b. All bids, proposals or quotations, unless otherwise specified, must be delivered in a sealed envelope, either mailed or hand carried, to the Procurement Division, Orange County Internal Operations Centre II, 400 E. South Street, 2nd Floor, Orlando, Florida 32801, prior to the bid opening time as specified in Part B. Bids received after the date and time specified will be returned unopened. The time/date stamp clock located in the Procurement Division shall serve as the official authority to determine lateness of any bids.

Respondents are cautioned that they are responsible for delivery to the specific location cited above. Therefore, if your bid, proposal or quotation is delivered by an express mail carrier or by any other means, it is your responsibility to ensure delivery to the above address. This office will not be responsible for deliveries made to any place other than the specified address.

The delivery of said bid to the Procurement Division prior to the time and date stated in Part A is solely and strictly the responsibility of the Bidder. The County shall not be responsible for delays in delivery to the Procurement Division caused by the United States Postal Service or courier service, delivery to any other County Office or delays caused by any other occurrence. The bid delivery time will be scrupulously observed. Under no circumstances will bid proposals delivered after the delivery time specified be considered.

The decision to refuse to consider a bid or proposal that was received beyond the date/time established in the solicitation shall not be the basis for a protest pursuant to the Orange County Code (Procurement Ordinance).

Bidders should indicate on the sealed envelope the following:

1. Invitation for Bids Number
 2. Hour and Date of Opening
 3. Name of Bidder
 4. Return Address of the Bidder
- c. Bids will be publicly opened in the Procurement Division Conference Room, 2nd Floor of the Orange County Internal Operations Centre II, 400 E. South Street; Orlando, Florida.
- d. All bid proposals must be manually and duly signed by an authorized corporate officer, principal, or partner (as applicable) with his signature in full. When a firm is a Bidder, the bid proposals shall be signed in the name of the firm by one or more of the partners. When a corporation is a Bidder, the officer signing shall set out the corporate name in full beneath which he shall sign his name, give title of his office and affix the corporate seal. Anyone signing the bid proposal as agent must file with it legal evidence of his authority to do so. Bidders who are nonresident corporations shall furnish to the County a duly certified copy of their permit to transact business in the State of Florida along with the Bid Proposal. Failure to promptly submit this evidence or qualification to do business in the State of Florida may be basis for rejection of the Bid Proposal.
- e. The Bidder is solely responsible for reading and completely understanding the requirements and the specifications of the solicitation.
- f. Bid proposals may be withdrawn by written or telecopied requests dispatched by the Bidder and received by the Manager of the County Procurement Division before the time for receiving bids has expired. Negligence on the part of the Bidder in preparing a bid proposal is not grounds for withdrawal or modification of a bid proposal after such bid proposal has been opened by the County. A Bidder may not withdraw or modify a bid proposal after the appointed bid proposal opening and such bid proposal must be in force for **ninety (90)** days after the bid opening. Bidders may not assign or otherwise transfer their bid proposals.
- g. At the time and place fixed for the opening of bid proposals (see above), every bid proposal properly delivered within the time fixed for receiving bid proposals will be opened and publicly read aloud, irrespective of any irregularities found therein. Bidders and other persons interested may be present, in person or by representative.
- h. A Bid, Payment and Performance Bond are a requirement of the IFB when the bid/contract amount exceeds \$100,000.

Submission of an original Bid Bond (copy not acceptable) completed and signed by all required parties and submitted on the form provided in Exhibit 1 to the Bid Proposal (Part D), or in the alternative, a Certified Check, or a Cashier's Check shall be required to accompany each bid proposal in a stated dollar amount of not less than ten (10%) percent of the sum of the computed total amount of the Bidder's Base Bid proposal. Submittal of a Bid Bond less than 10% of the bid sum shall result in rejection of the bid. **Failure to submit the Bid Bond on the form provided in Exhibit 1 to the Bid Proposal (Part D) shall result in rejection of the bid.**

In order to be acceptable to the County, the Surety company issuing the Bid Bond as called for in this Invitation for Bids, shall meet and comply with the minimum standards described in Part C, Section 19, "Qualifications of Surety Companies". **Failure to submit a Bid Bond from a Surety Company meeting these minimum standards shall result in rejection of the bid.**

Certified checks or cashier's checks shall be drawn on a solvent bank or trust company to the order of the Board of County Commissioners, Orange County, Florida and shall have all necessary documentary revenue stamps attached, if required by law. Personal checks are not acceptable to the County. See Section 19, "Qualifications of Surety Companies" for additional requirement.

- i. A pre-Bid conference will be held at the time and location shown in the Notice, Part B of this Bid package.
- j. No oral interpretation of the meaning of the plans, specifications, or other Contract documents shall be considered binding. Every request for interpretation shall be in writing addressed to **Carol Hewitt, Email Address: Carol.Hewitt@ocfl.net** To be given consideration, such requests must be received Ten (10) days prior to bid opening.

Any and all such interpretations and any supplemental instructions will be in the form of a written addendum which, if issued, will be available for downloading from the Internet at orangecountyfl.net. All addenda so issued shall become part of the Contract Documents and receipt shall be acknowledged on the Bid Form, Part D or by completion of the applicable information on the addendum and returning it not later than the date and time for receipt of the bid.

- k. Before submitting bid proposals, Bidders must carefully examine the site of the proposed work and make all necessary investigations to inform themselves thoroughly as to all difficulties involved in the completion of all work required pursuant to the mandates and requirements of this bid package.

No plea of ignorance of conditions or difficulties that may hereafter exist, or of conditions or difficulties that may be encountered in the execution of the work pursuant to this bid package as a result of failure to make the necessary examinations and investigations will be accepted as an excuse for any failure or omission on the part of the successful Bidder (Contractor) to fulfill, in every detail, all of the requirements of the Contract Documents, nor will they be accepted as a basis for any claims whatsoever for extra compensation or for an extension of time.

- I. **Firms and/or individuals that assisted in the development or drafting of the specifications, requirements, statements of work, or solicitation documents contained herein are excluded from competing for this solicitation.**

This shall not be applicable to firms and/or individuals providing responses to a publicly posted Request for Information (RFI) associated with a solicitation.

3. MINORITY/WOMEN OWNED BUSINESS ENTERPRISES:

- a. To provide for the participation of certified minority and women owned businesses (M/WBE's) in the County's procurement of construction services, Bidders submitting bids to the County are urged to comply with M/WBE subcontracting goals established by the County Minority/Women Business Enterprise Ordinance, No. 94-02 and amended by Ordinance No.2009-21. The overall goal for all bids (inclusive of all additive and deductive alternates) is 25% participation of the contract value for this contract for M/WBE subcontractors and suppliers. Upon Contract award the Contractor must meet the M/WBE expenditure required by the Contract. Each M/WBE utilized to meet the project goal must be listed as a subcontractor on Attachment C-2. If there are any pre-qualifications required by the firm, then this must be provided to the M/WBE when they are solicited for interest in the bid. This required information must be completed prior to bid submittal.

The Ordinance also addresses minority/women group employment levels setting goals to encourage each Bidder to maintain 18% minority and 6% women employees.

Note: Only 50% of material/supply dollars purchased from M/WBE distributors is applied toward the goals for minority and women business enterprise participation on construction projects. Contractor shall list **the total amount of material/supply dollars** to be purchased from each M/WBE distributor on the Subcontractor/Supplier Page (Attachment C-2). **The County will calculate the actual dollars applied toward the goals.**

- b. **NOTICE: Goals for bids under \$100,000**

There are M/WBE goals for all bids including bids for IFB estimated to be less than \$100,000 (inclusive of all additive and deductive alternates).

c. **M/WBE Bidders competing as primes**

If an M/WBE firm bidding as a prime certifies with his/her bid that it will self-perform 51% percent or more of the project, as evidenced by Attachment C-2, then that firm will not be required to comply with the M/WBE subcontracting goals.

Failure to include the percentage of work and the scope of work to be self-performed, and the dollar amount for the work an M/WBE Bidder competing as a prime intends to self-perform will result in the M/WBE Bidder receiving zero M/WBE participation for the bid.

However, if the M/WBE Bidder will not be self-performing at least 51% percent of the project, then he/she must comply with the M/WBE participation goal, and good faith effort documentation required from non-M/WBE Bidders to receive M/WBE compliance consideration.

d. **Subcontracts/Purchase Orders**

The successful Bidder shall provide a copy of all fully executed subcontracts and/or purchase orders issued to M/WBE's listed on Attachment C-2 to the Business Development Division Liaison. Submittal of these subcontracts/purchase orders is a condition precedent to execution of the prime Contract by the County.

The Contractor **must** include in the subcontract agreement:

- 1.) Prompt Payment Clause **in all subcontracts and purchase orders** to the M/WBE subcontractor
- 2.) Payment schedule in all subcontracts and purchase orders (including those with non-M/WBE's) stating that payment will be made to the Subcontractor/suppliers within 72 hours of receipt of payment from the County
- 3.) The following statement: "It is the M/WBE responsibility to submit the required Monthly M/WBE utilization reports to the prime and Final M/WBE payment verification form to Business Development Division."

The M/WBE's failure to submit the required documents could negatively impact their M/WBE certification.

The County may, at its discretion, require copies of subcontracts/purchase orders for the non-M/WBE's listed on Attachment C-2. However, if this option is not exercised, the awarded Contractor **must** provide a list of all non-M/WBE Subcontractors and suppliers certifying that a prompt payment clause has been included in that Contract or purchase order.

e. **Good Faith Effort Documentation Requirements -**

If the established goals (reference paragraph 3.a above) are not achieved, to maximize consideration for MWBE participation, Bidders **must** provide with the bid sufficient documentation to substantiate that **ALL FIVE** of the mandatory efforts listed below were undertaken. Bidders meeting or exceeding the goals need not provide good faith effort documentation. Refer to paragraph f for the sliding scale for enforcement of the good faith effort document.

- i. If a bidder desires to meet the good faith effort documentation requirements he/she must provide written notice to certified M/WBEs, **as it relates to the scopes of services in the bid documents**, that the Bidder intends to subcontract. The notice shall be by e-mail or fax, no fewer than seven (7) calendar days prior to bid or proposal opening. All e-mails and faxes shall include the legal name of the M/WBE firm. The notice **shall** advise the M/WBE's:
 - a. that their interest in the contract is being solicited;
 - b. of the specific work the Bidder intends to subcontract
 - c. how to obtain information about and review the contract plans and specifications;
 - d. about information on bonding, insurance and other pertinent requirements;

All requirements as it relates to the bonding, insurance and pre-qualifications must be given to the M/WBE's at the time the notice is provided. This information must be received and decisions to utilize the M/WBE must be known and denoted on Attachment C-2 prior to the bid submittal.

 - e. the deadline for bid or proposal submissions to the Bidder and the bid due date to the County;
 - f. 24 hours notice of any addenda.
- ii. If M/WBE goals were not achieved the bidder shall provide an explanation as to why the scope of services listed in the bid documents were not subcontracted on Attachment C-2.
- iii. Bidders shall follow up initial submittals of interest by contacting M/WBEs and documenting using a contact log, which shall include the firm's name address, contact information (e-mail, telephone and/or fax numbers), scope of work requested, the date, name of person making the effort, denote if M/WBEs will bid, time quote received and notes denoting if plans and specifications were sent. Each bidder shall use the standardized contact log, Attachment C-4.

- iv. In instances where a non-minority/non-woman contractor is listed for work for which M/WBE availability exists, the Bidder shall submit **ALL** quotations received from M/WBEs **AND** the listed non-M/WBE **within twenty-four (24) hours, if it is determined that the bidder is one of the three (3) apparent low Bidders.** The Bidder shall provide an explanation as to why the M/WBE's quotations were not accepted.

Receipt of a lower quotation from a non-M/WBE prior to bid opening will not in itself excuse a Bidder's failure to meet M/WBE participation goals. However, a Bidder's good faith effort obligation does not require a Bidder to accept a quotation from a M/WBE which is an unreasonable price. For the purpose of this subsection, "unreasonable price" means a price above (or below) competitive levels which cannot be attributed to the M/WBE's attempt to cover costs inflated by the present effect of discrimination.

- v. If the Bidder needs any assistance, guidance or has any questions, the Bidder should email the Procurement representative who will then forward the inquiry to the Business Development Division to address, as they are available as a resource for Bidders to obtain M/WBEs available to be utilized for participation.

If the Bidder fails to meet one of the first four good faith effort requirements listed above (i – iv), the substitution will only count towards one good faith effort requirement and all other good faith requirements must be met. The substitution is from the following:

- (1) The National Entrepreneur Center (NEC) was used to host a workshop that informed M/WBE firms how to better prepare for sub-contracting opportunities;
- (2) The Bidder has participated in Orange County Business Development Division's sponsored "How to do Business" workshop;
- (3) The Bidder has sponsored a match-maker event with certified M/WBE firms. Enclose a copy of the certificate provided to your firm when the service was successfully completed.

If, after Contract award, Prime Contractors who have not achieved the M/WBE participation goals choose to subcontract work indicated as being self-performed without prior written approval of the Business Development Division (reference Part F, Article 21, paragraph D), the matter will be reported to the Procurement Division with an appropriate responsibility recommendation for consideration in the event the contractor competes for future County contracts.

- f. **Sliding scale for enforcement of good faith effort requirements**
If the established goals are not achieved by the low Bidder and it has been determined that the good faith efforts required for compliance have not been documented by the low Bidder,

then the bid shall be rejected as non-responsive, but only if the next lowest responsive bid does not exceed the low bid by more than:

- i. Eight (8) percent on contract awards up to one hundred thousand dollars (\$100,000.00);or
- ii. Seven (7) percent on contract awards from \$100,000.00 to \$500,000.00; or
- iii. Six (6) percent on contract awards from five hundred thousand dollars and one cent (\$500,000.01) to seven hundred fifty thousand dollars (\$750,000.01); or
- iv. Five (5) percent on contract awards from seven hundred fifty thousand dollars and one cent (\$750,000.01) to two million dollars (\$2,000,000.00);or
- v. Four (4) percent on contract awards from two million dollars and one cent (\$2,000,000.01) to five million dollars (\$5,000,000.00); or
- vi. Three (3) percent on contract awards over five million dollars and one cent (\$5,000,000.01)

However, if the next low bid is responsive only because of the Bidder having made good faith effort (not because of having met the goals), the Board may approve award of the Contract to the next low Bidder only if the value of its M/WBE participation is equal to or greater than that of the low Bidder.

- g. Letters of Intent **must** match **exactly the information provided on** Attachment C-2 of the Bid Forms and **must** be executed by the apparent low Bidder for all M/WBE Subcontractors and/or suppliers listed. The letter(s) of intent **must** be submitted to the Business Development Division office before 5:00 P.M. on the second business day after bid opening. In the event the lowest bidder is not the recommended bidder, then letters of intent must be obtained from the recommended bidder two business days after being contacted.
- h. Bidders shall not reject an M/WBE as unqualified without sound reasons based on a thorough and documented investigation of that M/WBE's capabilities.
- i. Bidder's efforts will be evaluated considering the ability of other Bidders to meet the requirements relating to the use of M/WBE subcontractors.
- j. Bidders should make whatever additional efforts are necessary to achieve the goals and it is recommended that these efforts be documented. However, this documentation shall not replace the required documentation if the goals are not met.

Bidders are encouraged to contact the Business Development Division through the Orange County Procurement Division for guidance and assistance. Additional efforts by Bidders may include but are not limited to the following:

- i. Bidders should provide interested M/WBE's with assistance in reviewing the Contract plans and specifications.
 - ii. Bidders should assist interested M/WBE's in obtaining required lines of credit, insurance or bonding.
 - iii. Bidders should solicit only types of work that match the capabilities of the M/WBE's and for which they are certified.
- k. All participating M/WBE's must be certified by Orange County. The Business Development M/WBE Directory is available by e-mail or through the Orange County web site at Orangetountyfl.net.

Only firms having established offices in the Orlando MSA (Orange, Lake, Seminole and Osceola Counties) are eligible for Orange County certification. All firms must be certified prior to bid opening and must be certified in the area(s) for which they will be used. If a firm claims to be certified, but is not listed in the Directory, Contractor should obtain a copy of their Certificate and/or contact the Business Development Division Liaison for verification of certification.

1. The County has established a credit program whereby Contractors are awarded credits to be applied toward meeting the M/WBE goals on certain County bids. Emphasis will be placed on credits for Non-County Utilization and First-Time M/WBE Utilization:

1. Non-County Utilization Credit (Credit issued for the actual contract dollars)

This credit may be earned for the use of Orange County certified M/WBE's on private sector projects not involving governmental funding, and government projects that do not have mandated M/WBE goals.

2. First-Time M/WBE Utilization Credit (Credit issued for the actual contract dollar)

This credit may be earned by contractors/consultants who joint venture with an Orange County certified M/WBE for the first time or include and utilize a M/WBE for the first time in a bid/proposal.

You will need to obtain approval for these credits from the Business Development Manager. This process will take at least 30 days to complete. Begin by submitting a letter indicating the specific M/WBE credit (Non-County Utilization Credit or First Time M/WBE Utilization Credit) for consideration.

Also, include for the Non-County Utilization Credit program details to support documentation such as contracts from project after January 2002 through current year, proof of payment.

Upon receipt of this written request, our office will begin contacting the M/WBE firms to verify the M/WBE utilization information on provided. If the information is verified, then a certificate of credit will be provided. The credits are good for two years, then expire without renewal.

The firm must specify on form C-2 when a credit is to be used. Credits may be used to offset a maximum of 20% of the overall M/WBE goals (For example, if the bid is for \$500,000, the stipulated M/WBE goal for this project will be 25%, or \$125,000. 20% of the stipulated goal is \$25,000 in credits that may be used. The remaining \$100,000 (to meet the stipulated goal) must be obtained through regular M/WBE participation.

Credits are tracked for each firm by the Business Development Division.

- m. The County has a graduate program. Under this program, utilization of M/WBE firms designated as graduates shall count toward meeting M/WBE participation goals only on specified projects. All construction solicitations for which the County has determined the overall contract amount to be awarded to the prime in excess of \$10,000,000 for vertical construction, \$7,000,000 for horizontal construction and \$7,000,000 for all other construction are eligible for graduate M/WBE participation.

Vertical construction is any construction of a structure or building which requires a general or building contractor's license. Horizontal construction includes but is not limited to roadwork, site work, drainage or utilities work. Other construction is any construction other than what is defined as vertical or horizontal construction.

The Bidder's total base bid, which is used by the Procurement Division as the basis for determining Contract award value, will be used to determine if graduated M/WBE firms are eligible to participate. If the contract has option provisions, the total base Bid is the total of the Basic Contract Year plus all Option Years. Prime contractors will receive full M/WBE credit for the use of graduated M/WBE's that meet all other requirements.

It is the Bidder's responsibility to ensure that graduate M/WBE's are not listed in proposals to meet M/WBE participation requirements on projects in which they are not eligible to participate.

Intentional failure to attempt compliance and/or intentional failure to comply with the M/WBE subcontract goals pursuant to the Minority/Women Business Enterprise Ordinance, may result in the County invoking penalties under that ordinance and/or a finding by the County that a Bidder is "non-responsible", thus resulting in that bid being rejected and the Bidder facing possible suspension or debarment from future County IFB's.

4. BID PREFERENCE FOR REGISTERED SERVICE-DISABLED VETERANS (SDV)

The Orange County Registered Service-Disabled Veteran Business Program Ordinance sets vendor preferences for registered service-disabled veteran business enterprises registered with Orange County Business Development Division.

As part of this program, Contractors are required to complete the Attachment C-2 listing **ALL** subcontractors (majority, women and minority, and registered service-disabled veteran) their firm will utilize in fulfillment of the requirements of this solicitation.

Also, in accordance with the County SDV Ordinance, preferences for registered service-disabled veteran business enterprises shall be applied on bid awards (sealed bids). The following bid preference scale shall apply to bids submitted by Prime registered service-disabled veteran business enterprises as long as the bid does not exceed the low bid by more than 8% on bid awards up to \$100,000 ; 7% on bid awards from \$100,000.01 to \$500,000; 6% on bid awards from \$500,00.01 to \$750,000; 5% on bid awards from \$750,000.01 to \$2,000,000; 4% on contract awards from \$2,000,000.01 to \$5,000,000.00 and 3% on bid awards over \$5,000,000.01.

Prime registered service-disabled veteran business enterprises may be awarded or recommended for award of contracts when their bids are within the above allowed percentage in comparison to the low responsive and responsible bid(s).

If a prime registered service-disabled veteran business enterprise, entitled to the vendor preference under this section, and one (1) or more other businesses also entitled to this preference, or another vendor preference provided by the Orange County Code, submit bids, proposals, or replies for procurement of commodities or contractual services which are otherwise equal with respect to all relevant considerations, including price, quality, and service, then the Procurement Division Manager shall award the procurement or contract to the business having the smallest net worth.

5. BID ERRORS:

Where bid forms have erasures or corrections, each erasure or correction must be initialed in ink by the Bidder. In case of unit price bid items, if an error is committed in the extension of an item, the unit price as shown in the Official Bid Form will govern. Errors between any sum, computed by the Bidder, and the correct sum thereof will be resolved in favor of the correct sum. Any discrepancy between words and numbers will be resolved in favor of the written words.

6. DEVIATIONS:

Bidders are hereby advised that Orange County will only consider bid Proposals that meet the specifications and other requirements imposed upon them by this bid package. In instances where a deviation is stated in the bid form, said bid will be subject to rejection by the County in recognition of the fact that said bid Proposal does not meet the exact requirements imposed upon the Bidder by the Contract Documents.

7. SUBSTITUTE MATERIAL AND EQUIPMENT:

The Contract, if awarded, will be on the basis of material and equipment described in the Drawings or specified in the Specifications without consideration of possible substitute or "or-equal" items. Whenever materials or equipment or patented processes are specified or described in the Contract Documents by naming a trade name, manufacturer, supplier or proprietary item or catalog number, the naming of the item is intended to establish the type, function and quality required and to establish a basis for bidding.

Substitute materials or equipment may be considered after a Contract for the Work is executed if sufficient information is supplied by Contractor to allow Project Manager to evaluate the proposed substitution, unless the naming of the item is followed by words indicating that no substitution is permitted. The procedure for submittal of any such application by Contractor and consideration by Project Manager is set forth in the General Conditions.

In the event that substitute materials or equipment are used and are less costly than the originally specified material or equipment, then the difference in cost of the item shall benefit the County and Contractor in equal proportions.

Applications for substitute materials and equipment shall only be evaluated after the Contract is executed. The Base Bid and Alternates shall reflect the costs for the materials and equipment named or specified only.

8. REQUESTED INFORMATION AND DESCRIPTIVE LITERATURE:

Bidders must furnish all requested information in the spaces provided on the bid form or attachments thereto. Additionally, where required pursuant to the provisions of this bid package, Bidders must submit with their bid proposal cuts, sketches, descriptive literature and/or complete specifications relative to the items proposed and offered.

9. AWARD OF CONTRACT/REJECTION OF BIDS:

The Board of County Commissioners will award a Contract to the low, responsive and responsible Bidder, price and other factors considered. The County will award one Contract for this requirement. The Board of County Commissioners, in its sole discretion, reserves the right to reject any and all bids and to waive any informality concerning bid proposals whenever such rejection or waiver is in the best interest of the County. The ability of a Bidder to obtain a performance bond and a payment bond shall not be regarded as the sole test of such Bidder's competency or responsibility. Nothing contained herein shall place a duty upon the County to reject bids or award a Contract based upon anything other than its sole discretion as described herein.

When more than one method of work is prescribed in the solicitation with separate pricing allowed for each method, the County will select the method determined to be in its best interests, price and other factors considered.

Determination of the low Bidder when additive or deductive bid items are involved shall be as follows:

A. ADDITIVE/DEDUCTIVE BID ITEMS:

1. If it is deemed to be in the best interest of the County to accept the additive or deductive items, award will be made to the Bidder that offers the lowest aggregate amount for the base bid, plus or minus (in the order listed on the bid form), those additive or deductive bid items that provide the most features of the work.
2. All bids will be evaluated on the basis of the same additive or deductive bid items.
3. Failure of the Bidder to provide pricing for all unit priced items and/or the Base Bid and ALL requested additive/deductible bid items, or alternate bids shall be cause for rejection of the bid as non-responsive.

B. RECIPROCAL LOCAL PREFERENCE:

In the event the lowest responsive and responsible bid submitted in response to any Invitation for Bids is by a bidder whose principal place of business is in a county other than Orange County, and such county grants a bid preference for purchases to a bidder whose principal place of business is in such county, then Orange County may award a preference to the (next) lowest responsive and responsible bidder having a principal place of business within Orange County, Florida. Such preference will be equal to the preference granted by the county in which the lowest responsive and responsible bidder has its principal place of business **except as provided below.**

1. **Effective July 1, 2015 the reciprocal local preference will not apply to construction services in which 50 percent or more of the cost will be paid from state-appropriated funds which have been appropriated at the time of the competitive solicitation.**
2. **If the solicitation involves a federally funded project where the funding source requirements prohibit the use of state and/or local preferences, the reciprocal local preference will not be applied.**

10. POSTING OF RECOMMENDED AWARD AND PROTESTS:

The recommended award will be posted for review by interested parties at the Procurement Division and at <http://apps.ocfl.net/OrangeBids/AwardsRec/default.asp> prior to submission through the appropriate approval process and will remain posted for a period of five full business days.

Failure to file a protest to the Procurement Division Manager by 5:00 PM on the fifth full business day after the posting date shall constitute a waiver of bid/proposal protest proceedings.

Additional information relative to protests can be found at:

<http://www.orangecountyfl.net/VendorServices/VendorProtestProcedures.aspx>

A lobbying blackout period shall commence upon issuance of the solicitation until the Board selects the successful Bidder. For procurements that do not require Board approval, the blackout period commences upon solicitation issuance and concludes upon Contract award. Additional information relative to lobbying can be found at:

<http://www.orangecountyfl.net/OpenGovernment/LobbingAtOrangeCounty.aspx>

The Board of County Commissioners may void any Contract where the County Mayor, one or more County Commissioners, or a County staff person has been lobbied in violation of the blackout period restrictions of Ordinance No. 2002-15.

11. CONTRACT DOCUMENTS:

The Contract Documents shall include the documents stated in the Contract (Titles, Subtitles, Headings, Running Headlines, Table of Contents and Indexes are used merely for convenience purposes).

12. MODIFICATION/ALTERATION OF SOLICITATION AND OR CONTRACT DOCUMENTS

Modification or alteration of the documents contained in this solicitation or the contract resulting from this solicitation shall only be made upon receipt of prior written consent of the County.

13. LAWS AND REGULATIONS:

The Bidder's attention is directed to the fact that all applicable Federal and State laws, municipal and County ordinances, and the rules and regulations of all authorities having jurisdiction over any part of the project shall apply to the solicitation and Contract throughout, and they will be deemed to be included in the solicitation/Contract the same as though herein written.

14. REQUIRED DISCLOSURE:

Bidder shall disclose all material facts with its bid submission pertaining to any felony conviction or any pending felony charges in the last three (3) years anywhere in the United States against (i) Bidder, (ii) any business entity related to or affiliated with Bidder, or (iii) any present or former executive employee, officer, director, stockholder, partner or owner of Bidder or of any such related or affiliated entity. This disclosure shall not apply to any person or entity who is a stockholder, owning less than 20% of the outstanding shares of a Bidder whose stock is publicly owned and traded.

The Bidder shall also disclose any civil conviction or pending civil litigation involving Contract performance during the last three (3) years anywhere in the United States against the Bidder, or against any business controlled by or affiliated with Bidder.

The Board of County Commissioners may reject, at its sole discretion, any Bidder the Commission finds to lack, or whose present or former executive employees, officers, directors, stockholders, partners or owners are found by the Commission to lack honesty, integrity, or moral responsibility. The Commission's finding may be based on the disclosure required herein, the County's own investigation, public records, or any other reliable source of information. The Commission may also reject any Bidder failing to make the disclosure required herein. By submitting a bid, Bidder recognizes and accepts that the Board of County Commissioners may reject any bid at its sole discretion and the Bidder waives any claim it might have for damages or other relief arising from the rejection of its bid or resulting directly or indirectly from the rejection of its bid based on these grounds or from the disclosure of any pertinent information relating to the reasons for rejection of its bid.

15. EXECUTION OF WRITTEN CONTRACT:

The successful Bidder will be required to sign a written Contract which has been made a part of this bid package and identified as the Contract. Said written Contract will evidence in written form the agreement between the parties pursuant to the award having been theretofore made by the County to this Bidder; said signing to be accomplished within ten (10) days after receipt of Notice of Award.

The County will issue an "Official Notice to Proceed" on the project within ninety (90) days after contract award. In the event the Official Notice to Proceed has not been issued by the County within the 90-day period above, the Contractor shall have the option to rescind the Contract or continue with the Contract as originally bid.

16. LICENSING REQUIREMENTS:

The following licensing requirements shall apply when the applicable Florida statute mandates specific licensing for Contractors engaged in the type of work covered by this solicitation.

- a. State of Florida, Department of Professional Regulation, Construction Industries Licensing Board and licensed by other federal, state, regional, county or municipal agencies having jurisdiction over the specified construction work.
- b. Said licenses **shall** be in the Bidder's name as it appears on the Official Bid Form. Bidder shall supply appropriate license numbers, with expiration dates, as part of their bid. Failure to hold and provide proof of proper licensing, certification and registration **shall** be grounds for rejection of the bid.
- c. Bidder shall provide copies of all applicable licenses with their Bid Proposal.
- d. Subcontractors contracted by the Prime Contractor shall be licensed in their respective fields to obtain construction permits from the County. Said license must be in the name of the subcontractor listed on Attachment C, Subcontractor/Supplier Page, herein.

17. SECURITY FORFEITURE:

When bid security has been required (Part C, Section 2, Paragraph h.): If, within ten (10) days after issuance of Notice of Award of a Contract, the successful Bidder refuses or otherwise neglects to execute the required written Contract and fails to furnish the required Performance Bond and Payment Bond, the amount of the Bidder's bid security (Cashier's Check or Bid Bond) shall be forfeited and the same shall be retained by the County. No plea of mistake in the bid or misunderstanding of the conditions of forfeiture shall be available to the Bidder for the recovery of his bid security or as a defense to any action.

18. PERFORMANCE BONDS AND PAYMENT BONDS:

When the contract amount exceeds \$100,000 a Payment Bond and a Performance Bond issued in a sum equal to one hundred (100%) percent of the total awarded Contract amount by a Surety company considered satisfactory by the County according to the criteria in Section 19 will be required from the successful Bidder for purposes of protecting the County from lawsuits for non-payment of debts as might be incurred during the successful Bidder's performance under such Contract, and insuring the faithful performance of the obligations imposed by the resulting Contract.

The Payment Bond and the Performance Bond forms are included in the Contract Documents and said forms must be properly executed by the Surety Company and successful Bidder within ten (10) days after receipt of notification from the County of its award of the Contract.

The Contractor shall record the payment and performance bonds in Orange County public records as required by Florida Statutes, Chapter 255.05. Before commencing the work the Contractor shall provide to the Manager of the Procurement Division a certified copy of the recorded bonds. No payment will be made to the contractor until the contractor has provided a copy of the recorded bonds.

19. QUALIFICATIONS OF SURETY COMPANIES:

In order to be **ACCEPTABLE** to the County, the Surety company issuing **the Bid Bond, the Performance Bond and the Payment Bond**, as called for in this Invitation for Bids, shall meet and comply with the following minimum standards:

- a. Surety must be admitted to do business in the State of Florida and shall comply with the provisions of Florida Statute 255.05.
- b. Surety must be listed on the U.S. Department of Treasury Fiscal Service, Bureau of Government Financial Operations, Federal Register, Part V, latest revision, entitled: "Companies Holding Certificates of Authority as Acceptable Sureties on Federal Bonds and as Acceptable Reinsuring Companies".
- c. All bonds shall be originals and issued or countersigned by a producing agent with satisfactory evidence of the authority of the person or persons executing such bond shall be submitted with the bond.

Attorneys-in-fact who sign bonds or other Surety instruments must attach with each bond or Surety instrument a signed, certified and effectively dated copy of their power of attorney. Agents of Surety companies must list their name, address and telephone number on all bonds.

- d. The life of the bonds shall extend twelve (12) months beyond the date of Final Completion and shall contain a waiver of alteration to the terms of the Contract, extensions of time and/or forbearance on the part of the County.
- e. **Surety must have financial standing having a rating from A.M. Best Company (or other equivalent rating company) equal to or better than A- Class VI.**
- f. Should the Bid, Payment and Performance Bonds be issued by co-sureties, each surety listed on the bond shall meet the requirements in paragraphs a. – e. above. In addition, each surety shall submit a power of attorney and all signatures of the co-sureties representatives shall be notarized. The “lead” surety shall be identified for the purposes of underwriting and claims management.

FAILURE TO MEET ANY OF THE REQUIREMENTS CONTAINED ABOVE SHALL RESULT IN REJECTION OF THE BID.

20. TRENCH SAFETY ACT:

Pursuant to Chapter 90-96 (CS/SB 2626), Laws of Florida, "Trench Safety Act", any person submitting a bid/proposal is required to complete the form entitled: COMPLIANCE WITH FLORIDA TRENCH SAFETY ACT (90-96, LAWS OF FLORIDA), if applicable, and return the form with the Official Bid Form, (Part D, Attachment D). This is not a pay item. The purpose of this form is to gather information on the costs associated with trench safety measures and to insure that the bidder has considered these costs and included them in the Base Bid. Failure to complete this form may result in the Bid being declared non-responsive.

21. DRUG-FREE WORKPLACE FORM:

The Drug-Free Workplace Form is attached in Part E and shall be completed and submitted with your bid.

22. BID TABULATION AND RECOMMENDED AWARD:

Bid files may be examined during normal working hours, thirty (30) days after bid opening, or upon recommendation for award, whichever occurs first. Bidders desiring to view these documents are urged to schedule an appointment. For information concerning this bid, please contact the Procurement Division at the address listed above or by calling (407) 836-5635. Please specify the bid number for which you are inquiring. Bid opening results will be available at <http://apps.ocfl.net/orangebids/bidresults/results.asp>. Unsuccessful bidders will not be notified, unless a request is submitted in accordance with this paragraph.

23. INDEMNIFICATION FOR TORT ACTIONS/LIMITATION OF LIABILITY:

The provisions of Florida Statute 768.28 applicable to Orange County, Florida apply in full to this Contract.

Any legal actions to recover monetary damages in tort for injury or loss of property, personal injury, or death caused by the negligent or wrongful act or omission of any employee of the County acting within the scope of his/her office or employment are subject to the limitations specified in this statute.

No officer, employee or agent of the County acting within the scope of his/her employment or function shall be held personally liable in tort or named as a defendant in any action for any or damage suffered as a result of any act, event, or failure to act.

The County shall not be liable in tort for the acts or omissions of an officer, employee, or agent committed while acting outside the course and scope of his/her employment. This exclusion includes actions committed in bad faith or with malicious purpose, or in a manner exhibiting wanton and willful disregard of human rights, safety, or property.

24. OCCUPATIONAL SAFETY AND HEALTH ACT (O.S.H.A.):

In instances where such is applicable due to the nature of the bid matter with which this bid package is concerned, all material, equipment, etc., as proposed and offered by Bidders must meet and conform to all O.S.H.A. requirements; the Bidder's signature upon the bid proposal form (Part D) being by this reference considered a certification of such fact.

25. PUBLIC ENTITY CRIME STATEMENT (FS 287.133):

A person or affiliate who has been placed on the convicted vendor list following a conviction for a public entity crime may not submit a bid on a Contract to provide any goods or services to a public entity, may not submit a bid on a Contract with a public entity for the construction or repair of a public building or public work, may not submit bids on leases of real property to a public entity, may not be awarded or perform work as a Contractor, supplier, subcontractor, or any entity in excess of the threshold amount provided in Florida State Statutes Section 287.017 for CATEGORY TWO for a period of 36 months from the date of being placed on the convicted vendor list.

26. SUBCONTRACTOR/SUPPLIER INFORMATION:

If maximum M/WBE participation is desired bidders must list all proposed subcontractors and suppliers to be used, regardless of racial or gender grouping, to include names, addresses, phone numbers, type of work subcontracted (trade or commodity), dollar amount of work, and the M/WBE designation or Majority (Non-M/WBE) owned company. Attachment C-2 is provided for this information. Contractor shall not change any subcontractors without just cause and approval by the County.

27. SUBCONTRACTOR'S PAST PERFORMANCE:

Bidder is responsible for verifying subcontractor's satisfactory performance on previous Orange County projects. Failure to do so may impact Bidder's responsibility determination.

28. REFERENCES:

- (A) Bidder should supply (with the bid form) a list of three (3) similar projects successfully completed **by the Bidder, as a Prime Contractor** within the **last 10 years**. "Similar projects" for this Invitation for Bids has been defined as: a road project in which the construction has been successfully completed within the last 10 years immediately preceding the submittal date for bids in response to this Invitation for Bids and shall contain the following elements:

Project Elements:

1. Construction of an urban roadway intersection having a minimum length of 0.125 miles and a roadway construction cost, which excludes any utility work, equal to or greater than two hundred fifty thousand dollars (\$250,000). Construction of Limited Access projects with an interchange is not allowed. **Resurfacing, Restoration and Rehabilitation (RRR) projects shall not be considered to be similar projects.**
2. Construction of a roadway stormwater conveyance system (must have at least 250 LF of stormwater pipe 24" or larger and at least five drainage structures).
3. Construction of ADA compliant sidewalk and pedestrian features.
4. Preparation of roadway as-builts.
5. Coordination with public and/or private utilities.

- (B) In addition to the list of three (3) Similar Projects required to be submitted (with the bid form), one (1) additional Similar Project successfully completed by the Bidder as a Prime Contractor or the bidder's utility subcontractor within the last **TEN (10) years** shall be submitted and shall meet the similar project criteria listed below:

The Contractor (or Utility Subcontractor) responsible for the construction of Orange County Utilities work shall provide project experience that demonstrates they have successfully completed a utility project, as a prime contractor or subcontractor. This project should have consisted of a minimum of 50 feet of 8-inch or greater diameter pressurized main constructed within a Public Right-of-Way.

Failure to provide this information may be cause for rejection of the bid.

EACH SIMILAR PROJECT LISTED SHALL BE LISTED WITH COMPLETE INFORMATION AS SPECIFICALLY PROVIDED ON THE REFERENCE FORM (ATTACHMENT E). THE SPECIFIC INFORMATION ON REFERENCES MUST BE PROVIDED ON THE REFERENCE FORM. DO NOT ATTACH LISTINGS OF REFERENCE INFORMATION.

FAILURE TO PROVIDE REFERENCE INFORMATION AS REQUESTED MAY RESULT IN THE REJECTION OF YOUR BID.

The determination of whether a bidder is responsible or not shall be at the sole discretion of the County. Although the County may request submission of a minimum number of similar projects for evaluation, the County's

determination of a bidder's responsibility shall not be solely based on the number of similar projects submitted.

The contact person listed as a reference shall be someone who has personal knowledge of the Bidder's performance during the referenced project. Contact persons must have been informed that they are being used as a reference and that the County will be calling or emailing them.

29. BID AND RELATED COSTS:

By submission of a bid, the Bidder agrees that all costs associated with the preparation of his/her bid will be the sole responsibility of the Bidder. The Bidder also agrees that the County bears no responsibility for any costs associated with the preparation of the bid and/or any administrative or judicial proceedings resulting from the solicitation process.

30. SOLICITATION CANCELLATIONS

Orange County reserves the right, and the Manager of the Procurement Division, has the absolute and sole discretion to cancel a solicitation at any time prior to approval of the award by the Board of County Commissioners when such approval is required. The decision to cancel a solicitation cannot be the basis for a protest pursuant to the Orange County Code.

31. LICENSES/PERMITS/FEES:

In compliance with the Public Bid Disclosure Act, Section 218.80, Florida Statutes, each permit, license, and/or fee applicable to this work/project (before and during construction) that will either be paid by the Contractor or by the Orange County Board of County Commissioners as specified below:

Maintenance of Traffic Including Orange County Permit Fee: \$128.00

Licenses, permits and fees which may be required by the State of Florida, State Agencies or by other local governmental entities or agencies other than Orange County Board of County Commissioners:

The Contractor shall procure and pay for all permits and licenses, charges and fees and give all notices necessary and incidental to the due and lawful prosecution of the work.

The cost of all permits, fees, etc. shall be included in the bid price except where noted otherwise in the specifications or other bid documents.

The Orange County Government Fee Directory, incorporated herein by reference, contains a list of licenses, permits and fees that may apply to this project.

The fee directory link "Fees" is available at:

<http://www.orangecountyfl.net/portals/0/resource%20library/open%20government/FeeDirectory.pdf>

Bidders shall review all applicable licenses, permits and fees and contact the applicable agency if there are any questions.

32. BID ACCEPTANCE PERIOD

Any bid submitted in response to this Invitation for Bids shall remain in effect for a period of 90 days after bid opening. Upon request of the County, the bidder at its sole option may extend this period.

33. EQUAL OPPORTUNITY

It is hereby declared that equal opportunity and nondiscrimination shall be the County's policy intended to assure equal opportunities to every person, regardless of race, religion, sex, sexual orientation and gender expression/identity, color, age, disability or national origin, in securing or holding employment in a field of work or labor for which the person is qualified, as provided by Section 17-314 of the Orange County Code and the County Administrative Regulations.

Further, the awarded Contractor shall abide by the following provisions:

- (a) The awarded Contractor shall represent that awarded Contractor has adopted and maintains a policy of nondiscrimination as defined by applicable County ordinance throughout the term of this contract.
- (b) The awarded Contractor shall allow reasonable access to all business and employment records for the purpose of ascertaining compliance with the nondiscrimination provision of the contract.
- (c) The provisions of the prime contract shall be incorporated by the awarded Contractor into the contracts of any applicable subcontractors.

34. ETHICS COMPLIANCE

The following forms are included in this solicitation as attachments F and G and shall be completed and submitted as indicated below:

- a. Orange County Specific Project Expenditure Report -The purpose of this form is to document any expenses incurred by a lobbyist for the purposes described in Section 2-351, Orange County Code.

This form shall be completed and submitted with any bid, proposal or other response to an Orange County solicitation.

The bidder, proposer or responder to the solicitation shall not be awarded a contract unless this form has been completed and submitted.

Any questions concerning this form shall be addressed to the senior contract administrator for this solicitation.

- b. **Relationship Disclosure Form – The purpose of this form is to document any relationships between a bidder, proposer or responder to an Orange County solicitation and the Mayor or any other member of the Orange County Board of County Commissioners.** This form shall be

completed and submitted with the applicable bid, proposal or response to an Orange County solicitation.

No contract award will be made unless this form has been completed and submitted. Any questions concerning this form shall be addressed to the senior contract administrator identified in this solicitation. Also, a listing of the most frequently asked questions concerning this form is attached for your information.

35. TOBACCO FREE CAMPUS

All Orange County operations under the Board of County Commissioners shall be tobacco free. This policy shall apply to parking lots, parks, break areas and worksites. It is also applicable to contractors and their personnel during contract performance on county-owned property. Tobacco is defined as tobacco products including, but not limited to, cigars, cigarettes, e-cigarettes, pipes, chewing tobacco and snuff. Failure to abide by this policy may result in civil penalties levied under Chapter 386, Florida Statutes and/or contract enforcement remedies.

36. VERIFICATION OF EMPLOYMENT STATUS

Prior to the employment of any person under this contract, the Contractor shall utilize the U.S. Department of Homeland Security's E-Verify system to verify the employment eligibility of all new employees hired by the Contractor during the contract term, and an express requirement that Contractors include in such subcontracts the requirement that subcontractors performing work or providing services pursuant to the state contract utilize the E-Verify system to verify the employment eligibility of all new employees hired by the subcontractor during the contract term. For more information on this process, please refer to United States Citizenship and Immigration Service site at:

<http://www.uscis.gov/portal/site/uscis>.

Only those employees determined eligible to work within the United States shall be employed under this contract.

By submission of a bid in response to this solicitation, the Contractor affirms that all employees in the above categories shall undergo e-verification before placement on this contract. The Contractor shall commit to comply with this requirement by completing the E-Verification certification, attached to this solicitation.

37. PROPRIETARY INFORMATION

In accordance with Chapter 119 of the Florida Statutes (Public Records Law), and except as may be provided by other applicable State or Federal Law, all proposers should be aware that Request for Proposals or Invitation for Bids and the responses thereto are in the public domain. **Proposers must identify specifically** any information contained in their response which they consider confidential and/or proprietary and which they believe to be exempt from disclosure, **citing specifically the applicable exempting law.**

38. MOBILIZATION:

Mobilization is defined as construction start-up costs required for performance of preparatory work and operations in mobilizing for beginning work on the project. Such costs are necessary for the movement of personnel, equipment, supplies and incidentals to the project site and for the establishment of temporary offices, buildings, safety equipment, first aid supplies, sanitary and other facilities. Include the cost of bonds, insurance and any other preconstruction expense necessary for the start of work. Mobilization costs are not part of the physical construction.

The Contractor shall retain adequate documentation to support all mobilization costs. The County may at its discretion verify reasonableness of actual mobilization costs and make an equitable adjustment to contract price if deemed necessary.

The total cost of mobilization shall not exceed 10% of the Estimated Total Base Bid. For purposes of calculation of maximum allowable mobilization, the "Estimated Total Base Bid" is defined as the total of all line items specified to be included in the mobilization calculation, exclusive of any alternates or options, and exclusive of the Mobilization line item.

Failure of the Bidder to comply with this limitation shall result in a reduction of the line item price for Mobilization; or, in the alternative, the bid may be found non-responsive, at the County's option.

39. UNBALANCED PRICING

A. Unbalanced pricing may increase performance risk and could result in payment of unreasonably high prices. Unbalanced pricing exists when, despite an acceptable total evaluated price, the price of one or more contract line items is significantly over or understated as indicated by the application of cost or price analysis techniques.

The greatest risk associated with unbalanced pricing occur when—

1. Startup work and mobilization are separate line items;
2. Base year quantities and option year quantities are separate line items ; or
The evaluated price is the aggregate of estimated quantities to be ordered under separate line items of an indefinite-delivery contract.

B. All offers with separately priced line items or subline items shall be analyzed to determine if the prices are unbalanced. If cost or price analysis techniques indicate that an offer is unbalanced, the Manager of the Procurement Division shall

1. Consider the risks to the County associated with the unbalanced pricing in determining the competitive range and in making the award decision; and
2. Consider whether award of the contract will result in paying unreasonably high prices for contract performance.

3. An offer may be rejected if the manager determines that the lack of balance poses an unacceptable risk to the County.

40. UNIT PRICES

Unless the Bid Item Schedule contained in Part D specifies otherwise, unit prices shall include all incidental Project costs, including but not limited to overhead and profit.

The Contract resulting from this solicitation is based on estimated quantities. The contractor shall only be paid for materials installed in the work in accordance with the applicable unit prices for the specific work element (line item).

No payment shall be made for excess materials delivered to the jobsite and not incorporated into the work. Therefore, it shall be the contractor's responsibility to determine the quantities of materials necessary to perform the project to its completion.

IFB NO. Y18-775-CH

ISSUED: June 8, 2018

OFFICIAL BID FORM

FOR

AVALON PARK BOULEVARD SAFETY IMPROVEMENTS

Mail or Hand Deliver

ORIGINAL BID FORM AND THREE (3) COMPLETE COPIES

BY 2:00 PM - July 10, 2018

To:

BOARD OF COUNTY COMMISSIONERS
ORANGE COUNTY, FLORIDA
INTERNAL OPERATIONS CENTRE II
PROCUREMENT DIVISION
400 E. SOUTH STREET – 2nd FLOOR
ORLANDO, FLORIDA 32801

Bid Opening:

July 10, 2018, - 2:00 PM

INTERNAL OPERATIONS CENTRE II
PROCUREMENT DIVISION CONFERENCE ROOM, 2nd FLOOR
ORLANDO, FLORIDA

COMPANY NAME

COMPLETE MAILING ADDRESS

CITY, COUNTY, STATE, ZIP CODE

TELEPHONE NUMBER

FAX NUMBER

CONTACT PERSON

E-MAIL ADDRESS

TIN#: _____

NOTE: COMPANY NAME MUST MATCH LEGAL NAME ASSIGNED TO TIN
NUMBER. CURRENT W9 MUST BE SUBMITTED WITH BID/PROPOSAL

PART D

**To the Board of County Commissioners
Orange County, Florida**

The Undersigned, hereinafter called "Bidder", having visited the site of the proposed project and familiarized himself with the local conditions, nature and extent of the work, and having examined carefully the Contract Form, General Conditions, Supplementary Conditions, Plans and Specifications and other Contract Documents, with the Bond requirements herein, proposes to furnish all labor, materials, equipment and other items, facilities and services for the proper execution and completion of: **AVALON PARK BOULEVARD SAFETY IMPROVEMENTS** in full accordance with the drawings and specifications prepared in accordance with the Contract Documents and, if awarded the Contract, to complete the said work within the time limits specified for the following ESTIMATED TOTAL BASE BID.

It is understood that this is a unit price Contract and the resultant Contract will contain estimated quantities, unit prices, extended totals and that the Estimated Total Base Bid is the sum of all pay item totals from the schedule of prices, Page D-3 through D-6.

The Contract resulting from this solicitation is based on estimated quantities. The contractor shall only be paid for materials installed in the work in accordance with the applicable unit prices for the specific work element (line item). No payment shall be made for excess materials delivered to the jobsite and not incorporated into the work. Therefore, it shall be the contractor's responsibility to determine the quantities of materials necessary to perform the project to its completion.

ESTIMATED TOTAL BASE BID:

_____ DOLLARS
(In Words)

\$ _____

In the event the Contract is awarded to this Bidder, he/she will enter into a formal written agreement with the County in accordance with the accepted bid within ten (10) calendar days after said Contract is submitted to him/her and will furnish to the County a Contract Payment and Performance Bond with good and sufficient sureties, satisfactory to the County, in the amount of 100% of the accepted bid. The Bidder further agrees that in the event of the Bidder's default or breach of any of the agreements of this proposal, the said bid deposit shall be forfeited as liquidated damages.

Failure of the Bidder to provide pricing for all unit priced items and/or the Base Bid and ALL requested additive/deductive bid items, or alternate bids shall be cause for rejection of the bid as non-responsive.

**Y18-775-CH; AVALON PARK BOULEVARD SAFETY IMPROVEMENTS
SCHEDULE OF PRICES**

ROADWAY PAY ITEMS

REF. NO.	PAY ITEM NO	ITEM DESCRIPTION	UNIT	EST. QTY.	UNIT PRICE	TOTAL PRICE
ORANGE COUNTY DEPARTMENT OF PUBLIC WORKS PORTION						
1	101-1*	MOBILIZATION 10% (See Note at the end of the Roadway Pay Items)	LS	1		
2	102-1	MAINTENANCE OF TRAFFIC	LS	1		
3	104-14	PREVENTION, CONTROL AND ABATEMENT OF EROSION AND WATER POLLUTION	LS	1		
4	110-1-1	CLEARING & GRUBBING	LS	1		
5	120-9	EXCAVATION, EMBANKMENT AND GRADING	LS	1		
6	160-4	TYPE 'B' STABILIZATION (12") (MIN. LBR 40)	SY	3,899		
7	270-12	12" SOIL CEMENT BASE COURSE (300 PSI)	SY	2,780		
8	334-1-13	TYPE SP-12.5 ASPHALTIC CONCRETE (2.5") (TRAFFIC LEVEL C)	SY	2,780		
9	337-7-43	ASPHALTIC CONCRETE FRICTION COURSE (1.5" FC-12.5) (TRAFFIC LEVEL C)(INCL. TACK COAT)	SY	2,780		
10	425-1-332	INLETS, CURB, TYPE P-3, >10'	EA	1		
11	425-1-341	INLETS, CURB, TYPE P-4, <10'	EA	3		
12	425-2-61	MANHOLES, P-8, <10'	EA	1		
13	425-2-63	MANHOLES, P-8, PARTIAL	EA	1		
14	430-94-1	DESILTING PIPE, 0-24" (INCLUDES VIDEO)	LF	430		

**Y18-775-CH; AVALON PARK BOULEVARD SAFETY IMPROVEMENTS
SCHEDULE OF PRICES**

REF. NO.	PAY ITEM NO	ITEM DESCRIPTION	UNIT	EST. QTY.	UNIT PRICE	TOTAL PRICE
15	430-175-115	PIPE CULVERT, STEEL REINFORCED CONCRETE, CLASS III, ROUND, 15"	LF	8		
16	430-175-118	PIPE CULVERT, STEEL REINFORCED CONCRETE, CLASS III, ROUND, 18"	LF	98		
17	430-175-124	PIPE CULVERT, STEEL REINFORCED CONCRETE, CLASS III, ROUND, 24"	LF	293		
18	520-1-7	CONCRETE CURB & GUTTER (TYPE E)	LF	864		
19	520-1-10	CONCRETE CURB & GUTTER (TYPE F)	LF	1,016		
20	522-1	SIDEWALK CONCRETE, 4" THICK	SY	577		
21	536-73	GUARDRAIL – REMOVAL	LF	136		
22	570-1-2	PERFORMANCE TURF (SOD)	SY	4,817		
23	700-1-60	SINGLE POST SIGN, REMOVE	AS	6		
24	700-3-101	SIGN PANEL, FURNISH & INSTALL GROUND MOUNT, UP TO 12 SF	EA	1		
25	700-3-601	SIGN PANEL, REMOVE, UP TO 12 SF	EA	2		
26	706-3	REFLECTIVE PAVEMENT MARKERS (W/R)	EA	36		
27	710-90	PAINTED PAVEMENT MARKINGS, FINAL SURFACE	LS	1		
28	711-11-124	THERMOPLASTIC, WHITE, SOLID FOR DIAGONALS AND CHEVRONS, 18"	LF	41		
29	711-14-160	THERMOPLASTIC, PREFORMED, MESSAGE (BIKE SYMBOL)	EA	1		
30	711-14-170	THERMOPLASTIC, PREFORMED, ARROWS (BIKE THRU ARROW)	EA	1		

**Y18-775-CH; AVALON PARK BOULEVARD SAFETY IMPROVEMENTS
SCHEDULE OF PRICES**

REF. NO.	PAY ITEM NO	ITEM DESCRIPTION	UNIT	EST. QTY.	UNIT PRICE	TOTAL PRICE
31	711-16-101	THERMOPLASTIC, STD. – OTHER SURFACES, WHITE, SOLID, 6”	GM	0.167		
32	711-16-102	THERMOPLASTIC, STD. – OTHER SURFACES, WHITE, SOLID, 8”	GM	0.023		
33	711-16-131	THERMOPLASTIC, WHITE, SKIP / DOTTED, 6” (10/30)	GM	0.183		
34	711-16-201	THERMOPLASTIC, STD. – OTHER SURFACES, YELLOW, SOLID, 6”	GM	0.182		
35	900-1	AS-BUILT PLANS	LS	1		
36	900-2	IDEMNIFICATION	LS	1	\$100.00	\$100.00

Estimated Base Bid for Roadway Pay Items: \$ _____
(Reference Numbers 1 through 36)

*Any amount of Mobilization in excess of 10% of Roadway Pay Item 2 through 36 will be paid upon completion of all work in accordance with TP-101.

ORANGE COUNTY UTILITIES PORTION

37	U1.01	MOBILIZATION, DEMOBILIZATION, BONDS, AND PERMITS (5% Total)	LS	1		
38	U1.02	PROJECT RECORD DOCUMENTS	LS	1		
39	U1.03	REMOVAL OF EXISTING 12” PVC WATERMAIN	LF	148		
40	U1.04	12” PVC WATERMAIN	LF	151		
41	U1.05	CONNECT TO EXISTING 12” PVC WATERMAIN	EA	2		
42	U1.06	12” LINE STOP ASSEMBLY	EA	1		

Estimated Base Bid for Utilities Pay Items \$ _____
(Reference Numbers 37 through 42)

**Y18-775-CH; AVALON PARK BOULEVARD SAFETY IMPROVEMENTS
SCHEDULE OF PRICES**

SUMMARY:

TOTAL ESTIMATED BASE BID

\$

Reference Numbers 1 through 42

The Bidder hereby agrees that there is attached:

- | | | | |
|-----|---|-----|-------------|
| 1. | Non-Collusion Affidavit, Attachment A | Yes | ___ |
| 2. | Required Disclosure, Attachment B | Yes | ___ |
| 3. | M/WBE Forms | | |
| | Employment Data, Attachment C-1 | Yes | ___ |
| | Subcontractor/Supplier Page, Attachment C-2 | Yes | ___ |
| | Good Faith Effort, Attachment C-4 | Yes | ___ No ___ |
| 4. | Trench Safety Act Form, Attachment D | Yes | ___ N/A ___ |
| 5. | Drug-Free workplace Form | Yes | ___ |
| 6. | Bid Bond on Form in Exhibit 1 or Cashier's Check
(10% of Base Bid) | Yes | ___ N/A ___ |
| 7. | Original Bid Form (marked "Original") & 3
complete copies with all attachments | Yes | ___ |
| 8. | References, Attachment E | Yes | ___ |
| 9. | Licenses | Yes | ___ N/A ___ |
| 10. | Current W9 | Yes | ___ |
| 11. | Project Expenditure Report, Attachment F | Yes | ___ |
| 12. | Relationship Disclosure Form, Attachment G | Yes | ___ |
| 13. | Verification of Employment Status, Attachment H | Yes | ___ |

ACKNOWLEDGEMENT OF ADDENDA

The Bidder shall acknowledge receipt of any addenda issued to the solicitation by completing the blocks below or by completion of the applicable information on the addendum and returning it not later than the date and time for receipt of the bid. Failure to acknowledge an addendum that has a material impact on the solicitation may negatively impact the responsiveness of your bid. Material impacts include but are not limited to changes to specifications, delivery time, performance period, quantities, bonds, letters of credit, insurance, qualifications, etc.

Addendum No. _____ Dated _____ Addendum No. _____ Dated _____

Addendum No. _____ Dated _____ Addendum No. _____ Dated _____

If awarded this construction Contract, the Bidder agrees to complete the work covered by this Contract as follows:

1. Work shall start at the project site within fourteen (14) days of the effective date of the Notice to Proceed.
2. Substantially complete in **210** consecutive calendar days from date of Official Notice to Proceed.
3. Final completion in **270** consecutive calendar days from date of Official Notice to Proceed.
4. Should the Successful Bidder fail to complete work as specified, the liquidated damage clause will apply (Part E, Contract).

The Bidder hereby agrees that the County reserves the right to waive informalities in any bid and to reject any or all bids, or to accept any bid that in its judgment will be for the best interest of the County.

FLORIDA CONSTRUCTION INDUSTRIES LICENSING BOARD CERTIFICATION:

(NAME OF HOLDER) (CERTIFICATE NO.)

(SIGNATURE OF BIDDER) (CERTIFICATE EXPIRATION DATE)

(NAME TYPED)

IDENTIFICATION OF BUSINESS ORGANIZATION

Complete and submit the following information:

Type of Organization

Sole Proprietorship Partnership

Joint Venture Corporation

State of Incorporation:_____

Principal Place of Business (Florida Statute Chapter 607):
_____City/County/State

THE PRINCIPAL PLACE OF BUSINESS SHALL BE THE ADDRESS OF THE BIDDER'S PRINCIPAL OFFICE AS IDENTIFIED BY THE FLORIDA DIVISION OF CORPORATIONS

AUTHORIZED SIGNATORIES/NEGOTIATORS

The bidder or proposer represents that the following principals are authorized to sign and/or negotiate Contracts and related documents to which the bidder or proposer will be duly bound. Principal is defined as an employee, officer or other technical or professional in a position capable of substantially influencing the development or outcome of an activity required to perform the covered transaction.

Name	Title	Telephone Number	E-Mail Address
------	-------	------------------	----------------

IN WITNESS WHEREOF, THE BIDDER HAS HEREUNTO SET HIS SIGNATURE AND AFFIXED HIS SEAL THIS DAY OF _____, A.D. 20__.

BY _____(SEAL)

TITLE:_____

PRINT NAME AND TITLE

FEDERAL I.D.#_____

THIS PAGE INTENTIONALLY LEFT BLANK

NON-COLLUSION AFFIDAVIT

The undersigned being first duly sworn as provided by law, deposes and says:

1. This Affidavit is made with the knowledge and intent that it is to be filed with the Board of County Commissioners, Orange County, Florida and that it will be relied upon by said County, in any consideration which may give to and any action which it may take with respect to this Proposal.

2. The undersigned is authorized to make this Affidavit on behalf of,

(Name of Corporation, Partnership, Individual, etc.)

A _____, formed under the laws of _____ of which he is

(Sole Owner, Partner, President, etc.)

3. Neither the undersigned nor any other person, firm or corporation named in above Paragraph 2, nor anyone else to the knowledge of the undersigned, have themselves solicited or employed anyone else to solicit favorable action for this Proposal by the County, also that no head of any department or employee therein, or any officer of Orange County, Florida is directly interested therein.

4. This Proposal is genuine and not collusive or a sham; the person, firm or corporation named above in Paragraph 2 has not colluded, conspired, connived or agreed directly or indirectly with any bidder or person, firm or corporation, to put in a sham Proposal, or that such other person, firm or corporation, shall refrain from bidding, and has not in any manner, directly or indirectly, sought by agreement or collusion, or communication or conference with any person, firm or corporation, to fix the prices of said proposal or proposals of any other bidder; and all statements contained in the proposal or proposals described above are true; and further, neither the undersigned, nor the person, firm or corporation named above in Paragraph 3, has directly or indirectly submitted said proposal or the contents thereof, or divulged information or data relative thereto, to any association or to any member or agent thereof.

(AFFIANT)

TAKEN, SWORN AND SUBSCRIBED TO BEFORE ME this ____ day of _____, 20__.

Notary Public (SEAL)

(Print, Type or Stamp Commissioned Name of Notary Public)

Personally Known _____ or Produced Identification _____ Type of Identification: _____

REQUIRED DISCLOSURE

The following Disclosure is of all material facts pertaining to any felony or civil conviction or any pending felony or civil charges in the last three (3) years in this State or any other State of the United States against 1) Bidder, 2) any business entity related to or affiliated with bidder, or 3) any present or former executive employee, officer, director, stockholder, partner or owner of bidder or of any such related or affiliated entity. This Disclosure shall not apply to any person or entity which is only a stockholder, which person or entity owns twenty percent (20) or less of the outstanding shares of a bidder whose stock is publicly owned and traded.

BIDDER

EQUAL OPPORTUNITY WORKFORCE SCHEDULE

See: Sec. 17-322 (Establishment of goals; employment), Orange County Code of Ordinances

Directions: Review the definition of “minority” in Sec. 17-319 (Definitions), Orange County Code of Ordinances, and record the demographics of your workforce by inserting the number of applicable employees in each box below. The County will only consider your total workforce (“TWF”) that falls within the “employee types” designated by an asterisk (*) when evaluating this Bid/Proposal Response. For data collecting purposes, record any applicable employees located in the Orlando Metropolitan Statistical Area (“OMSA”) of Lake, Orange, Osceola, and Seminole counties. If a Joint Venture is bidding, each entity must fill out a separate schedule.

WORKFORCE		African American		Asian American		Hispanic American		Native American		Caucasian/Other		TOTAL	
		TWF	OMSA	TWF	OMSA	TWF	OMSA	TWF	OMSA	TWF	OMSA	TWF	OMSA
Employee Types (MALE)	Officials, Managers, and Supervisors*												
	Professionals*												
	Technicians*												
	Sales Workers												
	Office and Clerical												
	Craftsman (Skilled)												
	Operatives (Semi-Skilled)												
	Laborers (Unskilled)												
	Service Workers												
	Apprentice*												
	Interns/Co-Ops*												
	Displaced Workers												
MALE SUBTOTAL													
Employee Types (FEMALE)	Officials, Managers, and Supervisors*												
	Professionals*												
	Technicians*												
	Sales Workers												
	Office and Clerical												
	Craftsman (Skilled)												
	Operatives (Semi-Skilled)												
	Laborers (Unskilled)												
	Service Workers												
	Apprentice*												
	Interns/Co-Ops*												
	Displaced Workers												
FEMALE SUBTOTAL													
TOTAL													

Form Completed by (Print): _____

Signature: _____

Form Approved by (Print): _____

Signature: _____

THIS PAGE INTENTIONALLY LEFT BLANK

If maximum M/WBE participation is desired, bidders must list **all** proposed Subcontractors **and suppliers** to be used. Provide company names; contacts, addresses, phone numbers; work to be performed with the Contractor's own workforce, including estimated dollar amount allocated **for the entire contract, including all Option Years (if applicable)** for that work (work that is consistently and historically performed in-house); total amount to be paid to this sub/supplier (do not discount supply dollars); and M/WBE designation or if non-M/WBE (Majority). See Instructions to Bidders, Part C, for complete M/WBE requirements. Provide **all** information requested. Use additional sheets if necessary. **Failure to provide all of the information requested may negatively impact the M/WBE evaluation.**

1. What is the estimated percent of work that the Prime Contractor will self-perform? _____ %
List these areas below with approximate dollar amounts to be allocated for the work.

2. Is all work (whether to be subbed or self-performed) listed below? Yes ____ No ____
Are all material suppliers listed? Yes ____ No ____
If no, please explain. _____

3. Is your firm certified through Orange County as an M/WBE? Yes ____ No ____
(See Part C for specific requirements for certified M/WBE firms)

4. Is your firm registered through Orange County as a Registered Service Disabled-Veteran (SDV)? Yes ____ No ____

5. Did you include any M/WBE credits- First Time Utilization (FTU) or Non-County Utilization (NC) with this bid? Yes ____ No ____
(If so, insert copy of credit and specify credit type below)

PRIME CONTRACTOR/SUBCONTRACTOR/SUPPLIER INFORMATION

	COMPANY NAME, CONTACT ADDRESS PHONE NUMBER	WORK TO BE PERFORMED (TRADE) OR COMMODITY TO BE SUPPLIED	DOLLAR AMOUNT	O.C. CERTIFIED M/WBE OR NON-M/WBE; OR REGISTERED SDV; OR TYPE OF M/WBE CREDIT - FTU OR NC
1.		Sub/ Supplier/ In-house (circle one)		
2.		Sub/ Supplier/ In-house (circle one)		
3.		Sub/ Supplier/ In-house (circle one)		

Signature of Bidder

Title

	COMPANY NAME, CONTACT ADDRESS PHONE NUMBER	WORK TO BE PERFORMED (TRADE) OR COMMODITY TO BE SUPPLIED	DOLLAR AMOUNT	O.C. CERTIFIED M/WBE OR NON-M/WBE; OR REGISTERED SDV; OR TYPE OF M/WBE CREDIT – FTU OR NC
4.		Sub/ Supplier/ In-house (circle one)		
5.		Sub/ Supplier/ In-house (circle one)		
6.		Sub/ Supplier/ In-house (circle one)		
7.		Sub/ Supplier/ In-house (circle one)		
8.		Sub/ Supplier/ In-house (circle one)		
9.		Sub/ Supplier/ In-house (circle one)		
10.		Sub/ Supplier/ In-house (circle one)		
11.		Sub/ Supplier/ In-house (circle one)		

Signature of Bidder

Title

INSTRUCTIONS Contractor shall place the following on their letterhead, executed by their authorized agent. Letter is to be submitted **before 5:00 PM on the second business day (i.e., if bid opens on Thursday, due on Monday before 5:00 PM)** after bid opening to: Orange County Business Development Division; 400 E. South Street; 2nd Floor, Orlando, FL 32801; Fax Number (407) 836-5477. A Letter of Intent is to be executed with all M/WBE Subcontractors and suppliers listed by the Contractor on the Subcontractor/Supplier page submitted with this bid. Any M/WBE's not listed on Subcontractor/Supplier page for this bid will not be accepted. Failure to submit this form within the required time frame may result in the bid being found non-responsive.

**LETTER OF INTENT
(VERIFICATION M/WBE UTILIZATION)**

IFB # _____ PROJECT TITLE _____

I, _____, (Prime Contractor) have entered into an agreement with the following Minority/Women-owned Business Enterprise to do the work, dollar and/or percentage amount shown on Attachment C-2 of the Bid Form and shown below. I understand that prior to execution of the prime Contract by Orange County, a subcontract and/or purchase order will be executed with this firm and a copy of the agreement will be sent to the Orange County Business Development Division.

SUBCONTRACTOR/SUPPLIER

CERTIFIED SCOPES OF WORK/COMMODITY

SUBCONTRACT/PURCHASE ORDER PRICE/PERCENTAGE

I understand that I shall not be allowed to substitute or change Subcontractors, without the express prior approval of the Business Development Division Manager. Such approval shall in no way relieve my obligations pursuant to Orange County's M/WBE requirements and goals contained in the Orange County Minority/Women Business Enterprise Ordinance, Orange County Code, Chapter 17, Article III, Division 4.

Under penalty of perjury, I declare that I have read the foregoing and the facts stated in it are true. False statements may result in criminal prosecution for a felony of the third degree as provided for in Section 92.525(3), Florida Statutes.

I, _____, (M/WBE Sub-Contractor) understand that "It is my responsibility to submit the required Monthly M/WBE utilization reports to the Prime and Final M/WBE payment verification form to Business Development Division."

Failure to submit the required documents could negatively impact my M/WBE certification.

Authorized Agent of Prime Contractor

Authorized Agent, Subcontractor/Supplier

Printed Name & Title

Printed Name & Title

Date: _____

Date: _____

Phone Number

Fax Number

THIS PAGE INTENTIONALLY LEFT BLANK

GOOD FAITH EFFORT M/WBE CONTACT LOG (See Part C, SECTION 3, Paragraph E-iii)
 (Required only if Good Faith Effort Documentation is being provided as part of this Bid)

IFB No/ Project Name

Firm's Name/Address	Contact Info: E-mail, Phone and /or fax	Scope of Work (Work to be performed/Trade/or Commodity Supplied)	Date	Name of Person Contacting Firms	Firm to Bid (Y or N)	Date & Time Quote Received	Notes

Under penalty of perjury, I declare that I have read the foregoing and the facts stated in it are true. **False statements may result in criminal prosecution for a felony of the third degree as provided for in Section 92.525 (3), Florida Statutes.** I,

_____, (Signature off Authorized Agent),

_____/_____/_____, (Printed Name, Title, and Date)

COMPLIANCE WITH FLORIDA TRENCH SAFETY ACT (90-96, LAWS OF FLORIDA)

Bidder hereby acknowledges that all costs for complying with the Florida Trench Safety Act are included in the various items of the Total Estimated Base Bid or Lump Sum Bid. For informational purposes only, the Bidder is required to further identify these costs in the summary below.

TRENCH SAFETY MEASURE (DESCRIPTION)	UNIT OF MEASURE (LF, SY)	UNIT (QUANTITY)	UNIT COST	EXTENDED COST
A) _____	_____	_____	\$ _____	\$ _____
B) _____	_____	_____	\$ _____	\$ _____
C) _____	_____	_____	\$ _____	\$ _____
D) _____	_____	_____	\$ _____	\$ _____
			TOTAL	\$ _____

SIGNED: _____

TITLE: _____

THIS IS NOT A PAY ITEM: The purpose of this form is to gather information on the costs associated with trench safety measures and to insure that the Bidder has considered these costs and included them in the Total Estimated Base Bid or Lump Sum Bid. Contractor will not receive additional payment if actual quantities differ from those estimated or if the Contractor uses a safety measure different than those listed.

(Failure to complete this form may result in the Bid being declared non-responsive.)

THIS PAGE INTENTIONALLY LEFT BLANK

REFERENCES: List at least **THREE (3)** similar projects successfully completed by the **BIDDER AS A PRIME or SUBCONTRACTOR** within the **last 10 years** “Similar projects has been defined as a road project in which the construction has been successfully completed within the last 10 years immediately preceding the submittal date for bids in response to this Invitation for Bids and shall contain the following elements:

Project Elements:

1. Construction of an urban roadway intersection having a minimum length of 0.125 miles and a roadway construction cost, which excludes any utility work, equal to or greater than two hundred fifty thousand dollars (\$250,000). Construction of Limited Access projects with an interchange is not allowed. **Resurfacing, Restoration and Rehabilitation (RRR) projects shall not be considered to be similar projects.**
2. Construction of a roadway stormwater conveyance system (must have at least 250 LF of stormwater pipe 24” or larger and at least five drainage structures).
3. Construction of ADA compliant sidewalk and pedestrian features.
4. Preparation of roadway as-builts.
5. Coordination with public and/or private utilities.

(B) In addition to the list of three (3) Similar Projects required to be submitted (with the bid form), one (1) additional Similar Project successfully completed by the Bidder as a Prime Contractor or the bidder’s utility subcontractor within the last TEN (10) years shall be submitted and shall meet the similar project criteria listed below:

The Contractor (or Utility Subcontractor) responsible for the construction of Orange County Utilities work shall provide project experience that demonstrates they have successfully completed a utility project, as a prime contractor or subcontractor. This project should have consisted of a minimum of 50 feet of 8-inch or greater diameter pressurized main constructed within a Public Right-of-Way.

Failure to provide this information may be cause for rejection of the bid.

EACH SIMILAR PROJECT LISTED SHALL BE LISTED WITH COMPLETE INFORMATION AS SPECIFICALLY PROVIDED ON THE REFERENCE FORM (ATTACHMENT E). THE SPECIFIC INFORMATION ON REFERENCES MUST BE PROVIDED ON THE REFERENCE FORM. DO NOT ATTACH LISTINGS OF REFERENCE INFORMATION.

FAILURE TO PROVIDE REFERENCE INFORMATION AS REQUESTED MAY RESULT IN THE REJECTION OF YOUR BID.

The determination of whether a bidder is responsible or not shall be at the sole discretion of the County. Although the County may request submission of a minimum number of similar projects for evaluation, the County's determination of a bidder's responsibility shall not be solely based on the number of similar projects submitted.

The contact person listed as a reference shall be someone who has personal knowledge of the Bidder's performance during the referenced project. Contact persons must have been informed that they are being used as a reference and that the County will be calling or emailing them.

1. Project Name _____
Owner _____
Contact _____
Address _____

Telephone Number/Email Address _____

Contract Number and Amount # _____ \$ _____

Change Orders \$ _____

Final Contract \$ _____

Completed on Schedule? Yes ___ No ___ Date: _____

Project Description _____

2. Project Name _____
Owner _____
Contact _____
Address _____

Telephone Number/Email Address _____

Contract Number and Amount # _____ \$ _____

Change Orders \$ _____

Final Contract \$ _____

Completed on Schedule? Yes ___ No ___ Date: _____

Project Description _____

3. Project Name _____
Owner _____
Contact _____
Address _____

Telephone Number/Email Address _____
Contract Number and Amount # _____ \$ _____
Change Orders \$ _____
Final Contract \$ _____
Completed on Schedule? Yes ___ No ___ Date: _____
Project Description _____

4. Project Name _____
Owner _____
Contact _____
Address _____

Telephone Number/Email Address _____
Contract Number and Amount # _____ \$ _____
Change Orders \$ _____
Final Contract \$ _____

Completed on Schedule? Yes ___ No ___ Date: _____

Project Description _____

5. Project Name _____

Owner _____

Contact _____

Address _____

Telephone Number/Email Address _____

Contract Number and Amount # _____ \$ _____

Change Orders \$ _____

Final Contract \$ _____

Completed on Schedule? Yes ___ No ___ Date: _____

Project Description _____

6. Project Name _____

Owner _____

Contact _____

Address _____

Telephone Number/Email Address _____

Contract Number and Amount # _____ \$ _____

Change Orders \$ _____

Final Contract \$ _____

Completed on Schedule? Yes ___ No ___ Date: _____

Project Description

AVALON PARK BOULEVARD SAFETY IMPROVEMENTS
Case or Bid No. **Y18-775 -CH**

ORANGE COUNTY SPECIFIC PROJECT EXPENDITURE REPORT

This lobbying expenditure form shall be completed in full and filed with all application submittals. This form shall remain cumulative and shall be filed with the department processing your application. Forms signed by a principal's authorized agent shall include an executed Agent Authorization Form.

This is the initial Form: _____
This is a Subsequent Form: _____

Part I

Please complete all of the following:

Name and Address of Principal (legal name of entity or owner per Orange County tax rolls): _____

Name and Address of Principal's Authorized Agent, if applicable: _____

List the name and address of all lobbyists, consultants, contractors, subcontractors, individuals or business entities who will assist with obtaining approval for this project. (Additional forms may be used as necessary.)

1. Name and address of individual or business entity: _____
Are they registered Lobbyist? Yes ___ or No ___
2. Name and address of individual or business entity: _____
Are they registered Lobbyist? Yes ___ or No ___
3. Name and address of individual or business entity: _____
Are they registered Lobbyist? Yes ___ or No ___
4. Name and address of individual or business entity: _____
Are they registered Lobbyist? Yes ___ or No ___
5. Name and address of individual or business entity: _____
Are they registered Lobbyist? Yes ___ or No ___
6. Name and address of individual or business entity: _____
Are they registered Lobbyist? Yes ___ or No ___
7. Name and address of individual or business entity: _____
Are they registered Lobbyist? Yes ___ or No ___
8. Name and address of individual or business entity: _____
Are they registered Lobbyist? Yes ___ or No ___

For Staff Use Only:
Initially submitted on _____
Updated On _____

Specific Project Expenditure Report (Revised November 5, 2010)
For use as of March 1, 2011

AVALON PARK BOULEVARD SAFETY IMPROVEMENTS
Case or Bid No. **Y18-775 -CH**

Company Name: _____

Part II
Expenditures:

For this report, an "expenditure" means money or anything of value given by the principal and/or his/her lobbyist for the purpose of lobbying, as defined in section 2-351, Orange County Code. This may include public relations expenditures including, but not limited to, petitions, fliers, purchase of media time, cost of print and distribution of publications. However, the term "expenditure" **does not** include:

- Contributions or expenditures reported pursuant to chapter 106, Florida Statutes;
- Federal election law, campaign-related personal services provided without compensation by individuals volunteering their time;
- Any other contribution or expenditure made by or to a political party;
- Any other contribution or expenditure made by an organization that is exempt from taxation under 26 U.S.C. s. 527 or s. 501(c)(4), in accordance with s.112.3215, Florida Statutes; and/or
- Professional fees paid to registered lobbyists associated with the project or item.

The following is a complete list of all lobbying expenditures and activities (including those of lobbyists, contractors, consultants, etc.) incurred by the principal or his/her authorized agent and expended in connection with the above-referenced project or issue. **You need not include de minimus costs (under \$50) for producing or reproducing graphics, aerial photographs, photocopies, surveys, studies or other documents related to this project.**

Date of Expenditure	Name of Party Incurring Expenditure	Description of Activity	Amount Paid
TOTAL EXPENDED THIS REPORT			\$

For Staff Use Only:
Initially submitted on _____
Updated On _____

AVALON PARK BOULEVARD SAFETY IMPROVEMENTS
Case or Bid No. **Y18-775 -CH**

Company Name: _____

Part III
ORIGINAL SIGNATURE AND NOTARIZATION REQUIRED

I hereby certify that information provided in this specific project expenditure report is true and correct based on my knowledge and belief. I acknowledge and agree to comply with the requirement of section 2-354, of the Orange County code, to amend this specific project expenditure report for any additional expenditure(s) incurred relating to this project prior to the scheduled Board of County Commissioner meeting. I further acknowledge and agree that failure to comply with these requirements to file the specific expenditure report and all associated amendments may result in the delay of approval by the Board of County Commissioners for my project or item, any associated costs for which I shall be held responsible. In accordance with s. 837.06, Florida Statutes, I understand and acknowledge that whoever knowingly makes a false statement in writing with the intent to mislead a public servant in the performance of his or her official duty shall be guilty of a misdemeanor in the second degree, punishable as provided in s. 775.082 or s. 775.083, Florida Statutes.

Date: _____

Signature of Principal or Principal's Authorized Agent

(check appropriate box)

PRINT NAME AND TITLE: _____

STATE OF _____ :

COUNTY OF _____ :

I certify that the foregoing instrument was acknowledged before me this _____ day of _____, 20__ by _____ He/she is personally known to me or has produced _____ as identification and did/did not take an oath.

Witness my hand and official seal in the county and state stated above on the _____ day of _____, in the year _____.

(Notary Seal)

Signature of Notary Public

Notary Public for the State of _____

My Commission Expires: _____

Staff signature and date of receipt of form _____

Staff reviews as to form and does not attest to the accuracy or veracity of the information provided herein.

**FREQUENTLY ASKED QUESTIONS (FAQ) ABOUT THE SPECIFIC PROJECT
EXPENDITURE REPORT**

Updated 3-1-11

WHAT IS A SPECIFIC PROJECT EXPENDITURE REPORT (SPR)?

A Specific Project Expenditure Report (SPR) is a report required under Section 2-354(b) of the Orange County Lobbying Ordinance, codified at Article X of Chapter 2 of the Orange County Code, reflecting all lobbying expenditures incurred by a principal and his/her authorized agent(s) and the principal's lobbyist(s), contractor(s), subcontractor(s), and consultant(s), if applicable, for certain projects or issues that will ultimately be decided by the Board of County Commissioners (BCC).

Matters specifically exempt from the SPR requirement are ministerial items, resolutions, agreements in settlement of litigation matters in which the County is a party, ordinances initiated by County staff, and some procurement items, as more fully described in 2.20 of the Administrative Regulations.

Professional fees paid by the principal to his/her lobbyist for the purpose of lobbying need not be disclosed on this form. (See Section 2-354(b), Orange County Code.)

WHO NEEDS TO FILE THE SPR?

The principal or his/her authorized agent needs to complete and sign the SPR and warrant that the information provided on the SPR is true and correct.

A principal that is a governmental entity does not need to file an SPR.

HOW ARE THE KEY RELEVANT TERMS DEFINED?

Expenditure means "a payment, distribution, loan, advance, reimbursement, deposit, or anything of value made by a lobbyist or principal for the purpose of lobbying. This may include public relations expenditures (including but not limited to petitions, flyers, purchase of media time, cost of print and distribution of publications) but does not include contributions or expenditures reported pursuant to Chapter 106, Florida Statutes, or federal election law, campaign-related personal services provided without compensation by individuals volunteering their time, any other contribution or expenditure made by or to a political party, or any other contribution or expenditure made by an organization that is exempt from taxation under 26 U.S.C. s. 527 or s. 501(c)(4)." (See Section 112.3215, Florida Statutes.) Professional fees paid by the principal to his/her lobbyist for the purpose of lobbying are not deemed to be "expenditures." (See Section 2-354, Orange County Code.)

Lobbying means seeking "to encourage the approval, disapproval, adoption, repeal, rescission, passage, defeat or modification of any ordinance, resolution, agreement, development permit, other type of permit, franchise, vendor, consultant, contractor, recommendation, decision or other foreseeable action of the [BCC]," and "include[s] all communications, regardless of whether initiated by the lobbyist or by the person being lobbied, and regardless of whether oral, written or electronic." (See Section 2-351, Orange County Code.) Furthermore, *lobbying* means communicating "directly with the County Mayor, with any other member of the [BCC], or with any member of a procurement committee." (See Section 2-351, Orange County Code.) *Lobbying* also means communicating "indirectly with the County Mayor or any other member of the [BCC]" by communicating with any staff member of the Mayor or any member of the BCC, the county administrator, any deputy or assistant county administrator, the county attorney, any county department director, or any county division manager. (See Section 2-351, Orange County Code.) *Lobbying* does not include the act of appearing before a Sunshine Committee, such as the Development Review Committee or the Roadway Agreement Committee other than the BCC.

Principal means “the person, partnership, joint venture, trust, association, corporation, governmental entity or other entity which has contracted for, employed, retained, or otherwise engaged the services of a lobbyist.” *Principal* may also include a person, partnership, joint venture, trust, association, corporation, limited liability corporation, or other entity where it or its employees do not qualify as a lobbyist under the definition set forth in Section 2-351 of the Orange County Code but do perform lobbying activities on behalf of a business in which it has a personal interest.

DOES THE SPR NEED TO BE UPDATED IF INFORMATION CHANGES?

Yes. It remains a continuing obligation of the principal or his/her authorized agent to update the SPR whenever any of the information provided on the initial form changes.

WHERE DO THE SPR AND ANY UPDATES NEED TO BE FILED?

The SPR needs to be filed with the County Department or County Division processing the application or matter. If and when an additional expenditure is incurred subsequent to the initial filing of the SPR, an amended SPR needs to be filed with the County Department or County Division where the original application, including the initial SPR, was filed.

WHEN DO THE SPR AND ANY UPDATES NEED TO BE FILED?

In most cases, the initial SPR needs to be filed with the other application forms. The SPR and any update must be filed with the appropriate County Department or County Division not less than seven (7) days prior to the BCC hearing date so that they may be incorporated into the BCC agenda packet. (See Section 2-354(b), Orange County Code.) When the matter is a discussion agenda item or is the subject of a public hearing, and any additional expenditure occurs less than 7 days prior to BCC meeting date or updated information is not included in the BCC agenda packet, the principal or his/her authorized agent is obligated to verbally present the updated information to the BCC when the agenda item is heard or the public hearing is held. When the matter is a consent agenda item and an update has not been made at least 7 days prior to the BCC meeting or the update is not included in the BCC agenda packet, the item will be pulled from the consent agenda to be considered at a future meeting.

WHO WILL BE MADE AWARE OF THE INFORMATION DISCLOSED ON THE SPR AND ANY UPDATES?

The information disclosed on the SPR and any updates will be a public record as defined by Chapter 119, Florida Statutes, and therefore may be inspected by any interested person. Also, the information will be made available to the Mayor and the BCC members. This information will accompany the other information for the principal’s project or item.

CONCLUSION:

We hope you find this FAQ useful to your understanding of the SPR. Please be informed that in the event of a conflict or inconsistency between this FAQ and the requirements of the applicable ordinance governing specific project expenditure reports, the ordinance controls.

Also, please be informed that the County Attorney’s Office is not permitted to render legal advice to a principal, his/her authorized agent, or any other outside party. Accordingly, if after reading this FAQ the principal, his/her authorized agent or an outside party has any questions, he/she is encouraged to contact his/her own legal counsel.

For Staff Use Only:

OC CE FORM 2P

Date Submitted _____

FOR PROCUREMENT-RELATED ITEMS (November 5, 2010) Date Updated _____

For use after March 1, 2011

Bid Number **Y18-775 -CH**

RELATIONSHIP DISCLOSURE FORM

FOR USE WITH PROCUREMENT ITEMS, EXCEPT THOSE WHERE THE COUNTY IS THE PRINCIPAL OR PRIMARY APPLICANT

For procurement items that will come before the Board of County Commissioners for final approval, this form shall be completed by the bidder, offerer, quoter or respondent and shall be submitted to the Procurement Division by the bidder, offerer, quoter or respondent.

In the event any information provided on this form should change, the applicant must file an amended form on or before the date the item is considered by the appropriate board or body.

Part I

INFORMATION ON APPLICANT (BIDDER, OFFEROR, QUOTER, PROPOSER, OR RESPONDENT):

Legal Name of Applicant: _____

Business Address (Street/P.O. Box, City and Zip Code):

Business Phone () _____

Facsimile () _____

INFORMATION ON APPLICANT'S AUTHORIZED AGENT, IF APPLICABLE:

(Agent Authorization Form also required to be attached)

Name of Applicant's Authorized Agent:

Business Address (Street/P.O. Box, City and Zip Code):

Business Phone () _____

Facsimile () _____

For Staff Use Only:

OC CE FORM 2P

Date Submitted _____

FOR PROCUREMENT-RELATED ITEMS (November 5, 2010) Date Updated _____

For use after March 1, 2011

Bid Number **Y18-775 -CH**

Company Name: _____

Part II

IS THE APPLICANT A RELATIVE OF THE MAYOR OR ANY MEMBER OF THE BCC?

___ YES ___ NO

IS THE MAYOR OR ANY MEMBER OF THE BCC THE APPLICANT'S EMPLOYEE?

___ YES ___ NO

IS THE APPLICANT OR ANY PERSON WITH A DIRECT BENEFICIAL INTEREST IN THE OUTCOME OF THIS MATTER A BUSINESS ASSOCIATE OF THE MAYOR OR ANY MEMBER OF THE BCC?

___ YES ___ NO

If you responded "YES" to any of the above questions, please state with whom and explain the relationship:

(Use additional sheets of paper if necessary)

For Staff Use Only:

OC CE FORM 2P

Date Submitted _____

FOR PROCUREMENT-RELATED ITEMS (November 5, 2010) Date Updated _____

For use after March 1, 2011

Bid Number **Y18-775 -CH**

Company Name: _____

Part III

ORIGINAL SIGNATURE AND NOTARIZATION REQUIRED

I hereby certify that information provided in this relationship disclosure form is true and correct based on my knowledge and belief. If any of this information changes, I further acknowledge and agree to amend this relationship disclosure form prior to any meeting at which the above-referenced project is scheduled to be heard. In accordance with s. 837.06, Florida Statutes, I understand and acknowledge that whoever knowingly makes a false statement in writing with the intent to mislead a public servant in the performance of his or her official duty shall be guilty of a misdemeanor in the second degree, punishable as provided in s. 775.082 or s. 775.083, Florida Statutes.

Signature of Applicant

Date: _____

Print Name and Title of Person completing this form: _____

STATE OF _____ :
COUNTY OF _____ :

I certify that the foregoing instrument was acknowledged before me this ____ day of _____, 20__ by _____. He/she is personally known to me or has produced _____ as identification and did/did not take an oath.


Witness my hand and official seal in the county and state stated above on the ____ day of _____, in the year _____.

(Notary Seal) _____
Signature of Notary Public
Notary Public for the State of _____
My Commission Expires: _____

Staff signature and date of receipt of form

Staff reviews as to form and does not attest to the accuracy or veracity of the information provided herein.

**AGENT AUTHORIZATION FORM
FOR PROCUREMENTS IN ORANGE COUNTY, FLORIDA**

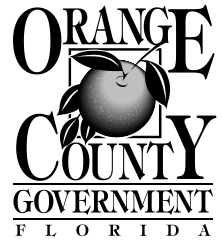

I/WE, (PRINT BIDDER, OFFEROR, QUOTER OR RESPONDENT NAME)

_____, DO HEREBY AUTHORIZE TO ACT AS MY/OUR AGENT
(PRINT AGENT'S NAME), _____, TO EXECUTE ANY PETITIONS OR
OTHER DOCUMENTS NECESSARY TO AFFECT THE **CONTRACT APPROVAL PROCESS** MORE SPECIFICALLY
DESCRIBED AS FOLLOWS, **IFB NO. Y18- 775-CH, AVALON PARK BOULEVARD SAFETY
IMPROVEMENTS**, AND TO APPEAR ON MY/OUR BEHALF BEFORE ANY ADMINISTRATIVE OR LEGISLATIVE
BODY IN THE COUNTY CONSIDERING THIS **CONTRACT** AND TO ACT IN ALL RESPECTS AS OUR AGENT IN
MATTERS PERTAINING TO THIS CONTRACT.

Date: _____
Signature of Bidder, Offeror, Quoter or Respondent

STATE OF _____ :
COUNTY OF _____ :

I certify that the foregoing instrument was acknowledged before me this ____ day of _____, 20__ by _____. He/she is personally known to me or has produced _____ as identification and did/did not take an oath.

Witness my hand and official seal in the county and state stated above on the ____ day of _____, in the year _____.

(Notary Seal) _____
Signature of Notary Public
Notary Public for the State of _____

My Commission Expires: _____

FREQUENTLY ASKED QUESTIONS (FAQ)
ABOUT THE
RELATIONSHIP DISCLOSURE FORM
Updated 6-28-11

WHAT IS THE RELATIONSHIP DISCLOSURE FORM?

The Relationship Disclosure Form (form OC CE 2D and form OC CE 2P) is a form created pursuant to the County's Local Code of Ethics, codified at Article XIII of Chapter 2 of the Orange County Code, to ensure that all development-related items and procurement items presented to or filed with the County include information as to the relationship, if any, between the applicant and the County Mayor or any member of the Board of County Commissioners (BCC). The form will be a part of the backup information for the applicant's item.

WHY ARE THERE TWO RELATIONSHIP DISCLOSURE FORMS?

Form OC CE 2D is used only for development-related items, and form OC CE 2P is used only for procurement-related items. The applicant needs to complete and file the form that is applicable to his/her case.

WHO NEEDS TO FILE THE RELATIONSHIP DISCLOSURE FORM?

Form OC CE 2D should be completed and filed by the owner of record, contract purchaser, or authorized agent. Form OC CE 2P should be completed and filed by the bidder, offeror, quoter, or respondent, and, if applicable, their authorized agent. In all cases, the person completing the form must sign the form and warrant that the information provided on the form is true and correct.

WHAT INFORMATION NEEDS TO BE DISCLOSED ON THE RELATIONSHIP DISCLOSURE FORM?

The relationship disclosure form needs to disclose pertinent background information about the applicant and the relationship, if any, between, on the one hand, the applicant and, if applicable, any person involved with the item, and on the other hand, the Mayor or any member of the BCC.

In particular, the applicant needs to disclose whether any of the following relationships exist: (1) the applicant is a business associate of the Mayor or any member of the BCC; (2) any person involved with the approval of the item has a beneficial interest in the outcome of the matter *and* is a business associate of the Mayor or any member of the BCC; (3) the applicant is a relative of the Mayor or any member of the BCC; or (4) the Mayor or any member of the BCC is an employee of the applicant. (See Section 2-454, Orange County Code.)

HOW ARE THE KEY RELEVANT TERMS DEFINED?

Applicant means, for purposes of a development-related project, the owner, and, if applicable, the contract purchaser or owner's authorized agent. *Applicant* means, for purposes of a procurement item, the bidder, offeror, quoter, respondent, and, if applicable, the authorized agent of the bidder, offeror, quoter, or respondent.

Business associate means any person or entity engaged in or carrying on a business enterprise with a public officer, public employee, or candidate as a partner, joint venture, corporate shareholder where the shares of such corporation are not listed on any national or regional stock exchange, or co-owner of property. In addition, the term includes any person or entity engaged in or carrying on a business enterprise, or otherwise engaging in common investment, with a public officer, public employee, or candidate as a partner, member, shareholder, owner, co-owner, joint venture partner, or other investor, whether directly or indirectly, whether through a Business Entity or through interlocking Parent Entities, Subsidiary Entities, or other business or investment scheme, structure, or venture of any nature. (See Section 112.312(4), Florida Statutes, and Section 2-452(b), Orange County Code.)

Employee means any person who receives remuneration from an employer for the performance of any work or service while engaged in any employment under any appointment or contract for hire or apprenticeship, express or implied, oral or written, whether lawfully or unlawfully employed, and includes, but is not limited to, aliens and minors. (See Section 440.02(15), Florida Statutes.)

Relative means an individual who is related to a public officer or employee as father, mother, son, daughter, brother, sister, uncle, aunt, first cousin, nephew, niece, husband, wife, father-in-law, mother-in-law, son-in-law, daughter-in-law, brother-in-law, sister-in-law, stepfather, stepmother, stepson, stepdaughter, stepbrother, stepsister, half brother, half sister, grandparent, great grandparent, grandchild, great grandchild, step grandparent, step great grandparent, step grandchild, step great grandchild, person who is engaged to be married to the public officer or employee or who otherwise holds himself or herself out as or is generally known as the person whom the public officer or employee intends to marry or with whom the public officer or employee intends to form a household, or any other natural person having the same legal residence as the public officer or employee. (See Section 112.312(21), Florida Statutes.)

DOES THE RELATIONSHIP DISCLOSURE FORM NEED TO BE UPDATED IF INFORMATION CHANGES?

Yes. It remains a continuing obligation of the applicant to update this form whenever any of the information provided on the initial form changes.

WHERE DO THE RELATIONSHIP DISCLOSURE FORM AND ANY SUBSEQUENT UPDATES NEED TO BE FILED?

For a development-related item, the Relationship Disclosure Form and any update need to be filed with the County Department or County Division where the applicant filed the application. For a procurement item, the Relationship Disclosure Form and any update need to be filed with the Procurement Division.

WHEN DO THE RELATIONSHIP DISCLOSURE FORM AND ANY UPDATES NEED TO BE FILED?

In most cases, the initial form needs to be filed when the applicant files the initial development-related project application or initial procurement-related forms. However, with respect to a procurement item, a response to a bid will not be deemed unresponsive if this form is not included in the initial packet submitted to the Procurement Division.

If changes are made after the initial filing, the final, cumulative Relationship Disclosure Form needs to be filed with the appropriate County Department or County Division processing the application not less than seven (7) days prior to the scheduled BCC agenda date so that it may be incorporated into the BCC agenda packet. When the matter is a discussion agenda item or is the subject of a public hearing, and an update has not been made at least 7 days prior to BCC meeting date or is not included in the BCC agenda packet, the applicant is obligated to verbally present such update to the BCC when the agenda item is heard or the public hearing is held. When the matter is a consent agenda item and an update has not been made at least 7 days prior to the BCC meeting or the update is not included in the BCC agenda packet, the item will be pulled from the consent agenda to be considered at a future meeting.

WHO WILL REVIEW THE INFORMATION DISCLOSED ON THE RELATIONSHIP DISCLOSURE FORM AND ANY UPDATES?

The information disclosed on this form and any updates will be a public record as defined by Chapter 119, Florida Statutes, and may therefore be inspected by any interested person. Also, the information will be made available to the Mayor and the BCC members. This form and any updates will accompany the information for the applicant's project or item.

However, for development-related items, if an applicant discloses the existence of one or more of the relationships described above and the matter would normally receive final consideration by the Concurrency Review Committee or the Development Review Committee, the matter will be directed to the BCC for final consideration and action following committee review.

CONCLUSION:

We hope you find this FAQ useful to your understanding of the Relationship Disclosure Form. Please be informed that if the event of a conflict or inconsistency between this FAQ and the requirements of the applicable ordinance or law governing relationship disclosures, the ordinance or law controls.

Also, please be informed that the County Attorney's Office is not permitted to render legal advice to an applicant or any other outside party. Accordingly, if the applicant or an outside party has any questions after reading this FAQ, he/she is encouraged to contact his/her own legal counsel.

THIS PAGE INTENTIONALLY LEFT BLANK

E VERIFICATION CERTIFICATION

IFB NO. Y18-775-CH

NAME OF CONTRACTOR: _____ (referred to herein as “Contractor”)

ADDRESS OF CONTRACTOR:

The undersigned does hereby certify that the above named contractor:

- 1. Is registered and is using the E-Verify system; or
- 2. Does not have any employees and does not intend to hire any new employees during the period of time that the contractor will be providing services under the contract and consequently is unable to register to use the E-Verify system; or
- 3. Employs individuals that were hired prior to the commencement of providing labor on the contract and does not intend to hire any new employees during the period of time that the contractor will be providing labor under the contract, and consequently is unable to use the E-Verify system.

The undersigned acknowledges the use of the E-Verify system for newly hired employees is an ongoing obligation for so long as the contractor provides labor under the contract and that the workforce eligibility of all newly hired employees will be properly verified using the E-Verify system.

In accordance with Section 837.06, Florida Statutes, Contractor acknowledges that whoever knowingly makes a false statement in writing with the intent to mislead a public servant in the performance of his or her official duties shall be guilty of a misdemeanor in the second degree, punishable as provided in Section 775.082 or Section 775.083, Florida Statutes.

AUTHORIZED SIGNATURE: _____

NAME: _____

TITLE: _____

DATE: _____

BID BOND

BOND NUMBER _____

STATE OF FLORIDA)
SS
COUNTY OF ORANGE)

KNOW ALL MEN BY THESE PRESENTS, that we, _____, as Principal, and _____, as Surety, are held firmly bound unto Orange County, Florida, in the penal sum of: \$ _____ Dollars **(Ten percent {10%} of base bid if no amount entered)**
(Total Sum Written in Words)

lawful money of the United States, for the payment of which sum well and truly to be made, we bound ourselves, our heirs, executors, administrators and successors, jointly and severally, firmly by these presents.

THE CONDITION OF THIS OBLIGATION IS SUCH, that whereas the Principal has submitted the attached Bid, dated the _____ day of _____, **20**__, for a Contract entitled: **AVALON PARK BOULEVARD SAFETY IMPROVEMENTS, IFB Y18-775-CH.**

NOW THEREFORE, if the Principal shall withdraw said Bid prior to the date of opening the same, or shall within ten (10) days after the prescribed forms are presented to him for signature, enter in a written Contract with Orange County, Florida, in accordance with the Bid as accepted, and give a Performance Bond and a Payment Bond with good and sufficient Surety or sureties as may be required, for the faithful performance and proper fulfillment of such Contract and for prompt payment of all persons furnishing labor or materials in connection therewith, or in the event of the failure to enter into such Contract and give such wsdS Bonds within the time specified, if the Principal shall pay the County the difference between the amount specified in said Bid and the amount for which the County may procure the required work and/or supplies, provided the latter amount to be in excess of the former, then the above obligations shall be void and of no effect; otherwise to remain in full force and virtue.

IN WITNESS WHEREOF, the above written parties have executed this instrument under their several seals this the _____ day of _____, **20**__, the name and corporate seal of each corporate party being affixed and these presents duly signed by its undersigned, pursuant to authority of its governing body.

CONTRACTOR-PRINCIPAL:

SURETY:

NAME OF BUSINESS ENTITY

NAME OF SURETY

SIGNATURE
(SEAL)

SIGNATURE: SURETY AGENT
(SEAL)

TYPE NAME AND TITLE

TYPE NAME AND TITLE

BUSINESS ADDRESS

BUSINESS ADDRESS

TELEPHONE

TELEPHONE

NAIC NUMBER: _____

Licensed Florida Insurance Agent? Yes _____ No _____

License Number: _____

STATE OF _____)

COUNTY OF _____) SS

CITY OF _____)

Before me, a Notary Public duly commissioned, qualified and acting personally, appeared:

to me well known, who being by me first duly sworn upon oath says that he is Attorney-in-Fact for

as Surety, and that he has been authorized by said Surety to execute the foregoing Bid Bond on behalf of the Principal (Contractor) named therein in favor of the owner.

Subscribed and sworn to before me this the _____ day of _____, 20__.

Notary Public

(Print, Type or Stamp Commissioned Name of Notary Public)

Personally Known _____ or Produced Identification _____

Type of Identification: _____

In accordance with Part C, Section 19 and Part F Article 8 of the Invitation for Bids, if applicable, list the Lead Surety.

LEAD SURETY

AGENT FOR SURETY

Signature

BY: _____

AGENCY ADDRESS: _____

SURETY ADDRESS: _____

PHONE _____

**BOARD OF COUNTY COMMISSIONERS
ORANGE COUNTY, FLORIDA
UNIT PRICE CONSTRUCTION CONTRACT**

CONTRACT:

Made between the Board of County Commissioners, Orange County, Florida (hereinafter called County), represented by the Manager of the Procurement Division executing this Contract, and:

>

Federal Identification Number: >

A Corporation formed under the laws of the State of Florida, hereinafter called Contractor.

The Contractor shall perform all the Work required by the Contract Documents for the proper execution and completion of **AVALON PARK BOULEVARD SAFETY IMPROVEMENTS** in full accordance with the drawings and as elaborated in the specifications of **Invitation for Bids No. Y18-775-CH** which is made a part of this Contract as completely as if set forth herein.

I

AMOUNT OF CONTRACT:

The County shall pay the Contractor in current funds, and in accordance with the progress payment schedule as stated herein, for the performance of the Work, subject to additions and deductions by Change Order as provided in the Contract Documents, the Estimated Contract Amount of (\$>) at the unit prices set forth in the Invitation for Bids Official Bid Form, Part D.

MAXIMUM CONTRACT AMOUNT:

The Contractor shall provide written notification to the County's Project Manager when 90% of the total contract amount has been reached. The Contractor shall not proceed beyond 100% of the total contract amount unless duly authorized by a written change order.

ESTIMATED QUANTITIES:

This Contract is based on estimated quantities. The contractor shall only be paid for materials installed in the work in accordance with the applicable unit prices for the specific work element (line item). No payment shall be made for excess materials delivered to the jobsite and not incorporated into the work. Therefore, it shall be the contractor's responsibility to determine the quantities of materials necessary to perform the project to its completion.

II
ASBESTOS FREE MATERIALS:

Project is to be constructed with asbestos free materials. A written, notarized statement on company letterhead is to be submitted with the final payment request. Final payment shall be withheld until such statement is submitted. Contractor shall agree that if materials containing asbestos are subsequently discovered at any future time to have been included in the construction done by the Contractor or any of its Subcontractors or agents and were not specified in the design or required by the Contract document, Contractor shall be liable for all costs related to the abatement of such asbestos and damages or claims against the County.

III
ADMINISTRATIVE DATA:

Progress Payments: Based upon Applications for Payment submitted to the Project Manager by the Contractor and Certificates for Payment issued by the Project Manager the County shall make progress payments on account of the Contract Amount to the Contractor as provided in the Contract Documents as follows:

Not later than 30 days following approval of an application for Payment, ninety percent (90%) of the portion of the Contract Amount properly allocable to labor, materials and equipment incorporated in the Work and ninety percent (90%) of the portion of the Contract Amount properly allocable to materials and equipment suitably stored at the site or at some other location agreed upon in writing, for the period covered by the application for payment, less the aggregate of previous payments made by the Owner.

When the completion of the Work ascertained as payable exceeds fifty percent (50%) of the total contract amount the retainage percentage withheld shall be reduced to 5%. Upon Final completion of the entire Work, a sum sufficient to increase the total payments to one hundred percent (100%) of the Contract Amount, less such amounts as the Owner shall determine for all incomplete work and unsettled claims as provided in the Contract Documents.

Should the Contractor fail to substantially complete all Work under this Contract and make the project available for beneficial use on or before the date stipulated for Substantial Completion (or such later date as may result from extension of time granted by County), he shall pay and/or the County may retain from the compensation otherwise to be paid to the Contractor, as liquidated damages, the sum of **\$1,665.00** for each consecutive calendar day that terms of the Contract remain unfulfilled beyond date allowed by the Contract, which sum is agreed upon as a reasonable and proper measure of damages which County will sustain per diem by failure of Contractor to complete work within time as stipulated; it being recognized by County and Contractor that the injury to County which could result from a failure of Contractor to complete on schedule is uncertain and cannot be computed exactly. In no way shall costs for liquidated damages be construed as a penalty on the Contractor. For each consecutive calendar day that the work remains incomplete after the date established for Final Completion, the County will retain from the compensation otherwise to be paid to the Contractor the sum of **\$1,665.00**. This amount is the mutually agreed upon minimum measure of damages the County will sustain by failure of the Contractor to complete all

remedial work, correct deficient work, clean up the project and other miscellaneous tasks as required to complete all Work specified and this amount of liquidated damages is in addition to the liquidated damages prescribed above for failure to timely achieve Substantial Completion.

IV
CONTRACT DOCUMENTS:

This Contract entered into this date by the Board of County Commissioners hereinafter called the County, represented by the Manager of the Procurement Division executing this Contract and the individual, partnership or corporation named above, hereinafter called the Contractor. Witnesseth that the parties hereto do mutually agree as follows:

The Contractor shall furnish all labor, equipment and materials and perform the Work described for the amount stated above in strict accordance with the General Conditions, Supplementary Conditions/Special Provisions, Plans and Specifications and other Contract Documents, all of which are made a part hereof and designated as follows:

- a. Orange County Invitation for Bids/Project Manual, **IFB No. Y18-775-CH dated June 8, 2018**, (which contains the Invitation for Bids, Notice, Instruction to Bidders, Bid Form and Attachments, this Contract, General Conditions, Supplementary Conditions / Special Provisions, and Specifications);
- b. Drawings bearing the title "**Construction Plans, AVALON PARK BOULEVARD SAFETY IMPROVEMENTS**".
- c. Addendum No.> dated >;
- d. >'s Bid Proposal dated **July 10, 2018**;
- e. Payment/Performance Bond;
- f. Certificates of Insurance;

V
PRIORITY OF DOCUMENTS:

The order of precedence of items and documents is as follows:

- Construction Contract
- Permits
- Supplemental Conditions/Special Provisions
- General Conditions
- Specifications/Technical Provisions
- Drawings/Plans
- Road Design, Structures, and Traffic Operations Standards (If applicable)
- Florida Department of Transportation Standard Specifications for Road and Bridge Construction (If applicable)
- Bid Proposal
- Instructions to Bidders

VI
TIME OF COMMENCEMENT AND FINAL COMPLETION:

- a. Work to commence within fourteen (14) days of Official Notice to Proceed date and shall be completed, unless amended by written Change Order or Amendment executed by both parties to this Contract.
- b. Substantial Completion of the Work shall be achieved not later than **210** consecutive calendar days from date of Official Notice to Proceed.
- c. Final Completion of the Work shall be achieved not later than **270** consecutive calendar days from date of Official Notice to Proceed.

VII
COMPLIANCE WITH M/WBE CONTRACT REQUIREMENTS:

By entering into this Contract, the Contractor affirmatively commits to comply with the MWBE subcontracting requirements submitted with his/her bid. The failure of the Contractor to comply with this commitment during the Contract's performance period may be considered a breach of Contract.

The County may take action up to and including termination for default if this condition is not remedied within the time period specified by the Manager, Procurement Division.

VIII
MISCELLANEOUS PROVISIONS:

- a. Terms used in this Contract that are defined in the General Conditions shall have the meanings designated in those conditions.
- b. No price adjustments shall be made on this contract to the bid price of any products or materials including but not limited to gasoline, diesel or other fuels, and bituminous materials, including asphalt due to fluctuations in market prices, changes in suppliers or any other reason.
- c. County and Contractor each binds himself, his partners, successors, assigns and legal representatives to the other party hereto, his partners, successors, assigns, and legal representatives in respect to all covenants, agreements, and obligations contained in the Contract Documents.

- d. The laws of the State of Florida shall govern this Contract. Any and all legal action necessary to enforce the provisions of this Contract will be held in Orange County, Florida. Venue for any litigation involving this Contract shall be the Ninth Circuit Court in and for Orange County, Florida.

**BOARD OF COUNTY COMMISSIONERS
ORANGE COUNTY, FLORIDA**

BY _____
Carrie Mathes, MPA, CFCM, CPPO, C.P.M.
CPPB, APP, Manager, Procurement Division

BY _____
Signature

DATE _____
(For County use only)

Type or Print Name

**Corporate
Seal**

PERFORMANCE BOND

BOND NUMBER _____

KNOW ALL MEN BY THESE PRESENTS that

Name of Contractor _____

Address _____

Phone Number _____

Corporation, Partnership or Individual _____

hereinafter referred to as the Contractor, as Principal, and

Name of Surety _____

Address _____

Phone Number _____

hereinafter called SURETY, as SURETY, are held and firmly bound unto Orange County, 400 East South Street, Orlando, FL 32801, (407)836-5635 a Political Subdivision of the State of Florida as Obligee, hereinafter referred to as Owner, in the full and just sum of \$ _____, lawful money of the United States of America, to the payment of which sum, well and truly to be made, the Contractor and SURETY bind themselves, their representatives, and each of their heirs, executors, administrators, successors and assigns, jointly and severally, firmly by these presents.

WHEREAS, the Contractor has entered into **Contract No. Y18-775** with the "County", also referred to herein as the OWNER, for the project entitled: **AVALON PARK BOULEVARD SAFETY IMPROVEMENTS, Avalon Park Boulevard, (Avalon Park East Boulevard & South Avalon Park Boulevard), Orange County, Florida** with conditions and provisions as are further described in the aforementioned Contract, which Contract is by reference made a part hereof for the purpose of explaining this bond.

General description of the Work: **This project involves the construction of safety improvements for Avalon Park Boulevard. These improvements include the realignment of the northbound lanes of Avalon Park Boulevard to eliminate the 30-foot radius and provide a larger radius which will be capable of providing northbound traffic to a safe transition from the one-way pair to the northbound four-lane divided roadway. The project also includes providing four-foot wide bike lanes and five-foot wide sidewalks along the transition to match the existing cross-sections. The utility work consists of the removal of 142 linear feet of existing 12" PVC water main and the construction of 145 linear feet of new 12" PVC water main. The water main will be owned and maintained by Orange County Utilities (OCU).**

NOW, THEREFORE, the condition of this obligation is such that if Contractor shall fully, promptly and faithfully perform said Contract and all obligations thereunder, including all obligations imposed by the Contract documents (which includes the Notice to Bidders, Instruction to Bidders, Proposal and Bid Form, General and Supplementary Conditions, Detail Specifications, Form(s) of Contract Bond(s), Plans and Specifications and such amendments thereof as may be made as provided for therein), then this obligation shall be void; otherwise it shall remain in full force and effect.

1. The undersigned shall indemnify and save harmless said Owner against and from all costs, expenses and damages, including litigation costs and attorney's fees arising out of, or in connection with the neglect, default or want of care or skill, including patent infringement on the part of said Contractor, his agents, servants or employees in the execution or performance of said Contract.

The applicable provisions of Section 255.05 and 713.01 Florida Statutes apply to this bond.

2. Whenever Contractor shall be, and declared by Owner to be in default under the Contract, the Owner having performed Owner's obligations thereunder, the SURETY may promptly remedy the default or shall promptly:
 - A. Complete the Contract in accordance with its terms and conditions; or
 - B. Obtain a bid or bids for completing the Contract in accordance with its terms and conditions, and upon determination by SURETY of the lowest responsible bidder, or, if the Owner elects, upon determination by the Owner and the SURETY jointly of the lowest responsible bidder, arrange for a Contract between such bidder and the Owner. SURETY shall make available as the work progresses (even though there should be a default or a succession of defaults under the Contract or Contracts of completion arranged under this Paragraph) sufficient funds to pay the costs of completion, including other costs and damages for which the SURETY may be liable hereunder, the amount set forth in the first paragraph hereof.
3. Any changes in or under the Contract Documents and compliance or noncompliance with any formalities connected with the Contract or the changes shall not affect SURETY'S obligation under this bond. Any increase in the total Contract amount as authorized by the Owner shall accordingly increase the SURETY'S obligation by the same dollar amount of said increase. The Principal shall be responsible for notification to SURETY of all such changes.
4. The undersigned expressly acknowledges its obligations and liabilities for liquidated damages suffered by the Owner under the provisions of the Contract Documents.
5. The undersigned, covenant and agree that no change, extension of time, exercise of options for Contract renewals, changes to Contract amounts, alterations or additions to the terms of the Contract or the work to be performed thereunder, or the specifications accompanying the same shall in any way affect their obligation on this bond, and the SURETY does hereby expressly waive notice of any such change, extension of time, change to Contract amount, alteration, or addition. Moreover, no alterations or additions to this bond form shall be binding unless specifically agreed to in writing by the parties.
6. The Contractor shall save the Owner harmless from any and all damages, expenses and costs which may arise by virtue of any defects in said work or materials within a period of one (1) year from the date of Final Completion of the Project.

Signed and sealed this the _____ day of _____, 20__.

CONTRACTOR, AS PRINCIPAL

WITNESS:

_____ BY: _____
 Firm Name
 Signature
 Type Name and Title

SURETY

AGENT FOR SURETY

NAIC Number: _____

Signature

BY: _____ AGENCY ADDRESS: _____

SURETY ADDRESS: _____

PHONE _____

Licensed Florida Insurance Agent? Yes _____ No _____

License Number: _____

STATE OF _____)

COUNTY OF _____) SS

CITY OF _____)

Before me, a Notary Public duly commissioned, qualified and acting personally, appeared:

to me well known, who being by me first duly sworn upon oath says that he is Attorney-in-Fact for

as Surety, and that he has been authorized by said Surety to execute the foregoing Performance Bond on behalf of the Principal (Contractor) named therein in favor of the owner.

Subscribed and sworn to before me this the _____ day of _____, 20__.

Notary Public

(Print, Type or Stamp Commissioned Name of Notary Public)

Personally Known _____ or Produced Identification _____

Identification: _____ Type of _____

In accordance with Part C, Section 19 and Part F Article 8 of the Contract, if applicable, list the Lead Surety.

LEAD SURETY

AGENT FOR SURETY

Signature

BY: _____ AGENCY ADDRESS: _____

SURETY ADDRESS: _____

PHONE _____

P A Y M E N T B O N D

BOND NUMBER _____

KNOW ALL MEN BY THESE PRESENTS that
Name of Contractor _____

Address _____

Phone Number _____

Corporation, Partnership or Individual _____

Thereinafter called Contractor, as Principal, and

Name and Address of Surety _____

hereinafter called SURETY, as SURETY, are held and firmly bound unto Orange County, 400 East South Street, Orlando, FL 32801, (407) 836-5635 a Political Subdivision of the State of Florida as Obligee, in the full and just sum of \$ _____, lawful money of the United States of America, to the payment of which sum, well and truly to be made, the Contractor and SURETY bind themselves, their representatives, and each of their heirs, executors, administrators, successors, and assigns, jointly and severally, firmly by these presents.

WHEREAS, the Contractor has entered into **Contract No. Y18-775** with the "County", also referred to herein as the OWNER, for the project entitled: **AVALON PARK BOULEVARD SAFETY IMPROVEMENTS, Avalon Park Boulevard, (Avalon Park East Boulevard & South Avalon Park Boulevard), Orange County, Florida** with conditions and provisions as are further described in the aforementioned Contract, which Contract is by reference made a part hereof for the purpose of explaining this bond.

General description of the Work: **This project involves the construction of safety improvements for Avalon Park Boulevard. These improvements include the realignment of the northbound lanes of Avalon Park Boulevard to eliminate the 30-foot radius and provide a larger radius which will be capable of providing northbound traffic to a safe transition from the one-way pair to the northbound four-lane divided roadway. The project also includes providing four-foot wide bike lanes and five-foot wide sidewalks along the transition to match the existing cross-sections. The utility work consists of the removal of 142 linear feet of existing 12" PVC water main and the construction of 145 linear feet of new 12" PVC water main. The water main will be owned and maintained by Orange County Utilities (OCU).**

NOW, THEREFORE, THE CONDITION OF THIS OBLIGATION IS such that if Contractor shall promptly make payments to all claimants for any and all labor and material used or reasonably required for use or furnished in connection with the performance of said Contract, and shall perform all other covenants and obligations of this bond, then this obligation shall be void; otherwise it shall remain in full force and effect.

1. The undersigned shall promptly make payment to all persons supplying services, labor, material or supplies used directly or indirectly by said Contractor, or any subcontractor(s) or sub-subcontractor(s), in the prosecution of the work provided for in said Contract.
2. Subject to the Owner's priority, claimants covered by Section 713.01 of the Florida Statutes shall have a direct right of action against the Principal and SURETY under this obligation, after written notice of the performance of labor or delivery of materials or supplies, and non-payment therefore. Any claimant who seeks to recover against the Principal or SURETY under this obligation must also satisfy the notice requirement and time limitations of Section 255.05 of the Florida Statutes, as amended.
3. The undersigned, covenant and agree that no change, extension of time, exercise of options for Contract renewals, change to Contract amounts, alterations or additions to terms of the Contract or the work to be performed thereunder, or the specifications accompanying the same shall in any way affect their obligation on this bond and the SURETY does hereby expressly waive notice of any such change, extension of time, exercise of options for Contract renewal, changes to Contract amount, alternations or additions. Moreover, no alterations or additions to this bond form shall be binding unless specifically agreed to in writing by the parties.

The applicable provisions of Sections 255.05 and Florida Statutes apply to this bond.

4. Any changes in or under the Contract Documents and compliance or noncompliance with any formalities connected with the Contract or the changes shall not affect SURETY'S obligation under this bond. Any increase in the total Contract amount as authorized by the Owner shall accordingly increase the SURETY'S obligation by the same dollar amount of said increase. The Principal shall be responsible for notification to SURETY of all such changes.

Signed and sealed this the _____ day of _____, 20_____

CONTRACTOR, AS PRINCIPAL:

WITNESS:

Firm Name

Signature

BY: _____
Signature

Type Name and Title

SURETY:

AGENT FOR SURETY:

NAIC Number: _____

BY: _____
Signature

BY: _____

AGENCY ADDRESS: _____

SURETY ADDRESS _____

PHONE NO. _____

Licensed Florida Insurance Agent? Yes _____ No _____

License Number: _____

STATE OF _____)

COUNTY OF _____) SS

CITY OF _____)

Before me, a Notary Public duly commissioned, qualified and acting personally, appeared:

to me well known, who being by me first duly sworn upon oath says that he is Attorney-in-Fact for

as Surety, and that he has been authorized by said Surety to execute the foregoing Payment Bond on behalf of the Principal (Contractor) named therein favor of the owner.

Subscribed and sworn to before me this the _____ day of _____, 20_____.

Notary Public

(Print, Type or Stamp Commissioned Name of Notary Public)

Personally Known _____ or Produced Identification (Type) _____

In accordance with Part C, Section 19 and Part F Article 8 of the Contract, if applicable, list the Lead Surety.

_____	_____
LEAD SURETY	AGENT FOR SURETY
_____	_____
	Signature
BY: _____	AGENCY ADDRESS: _____
SURETY ADDRESS: _____	_____
_____	PHONE _____

(THIS FORM MUST BE UTILIZED IN ALL FINAL PAY APPLICATIONS)

FINAL RELEASE OF LIEN

KNOW ALL MEN BY THESE PRESENTS, that for and in consideration of the sum of monies, set out in the accompanying Estimate Statement No. _____, final, which quantity, the receipt of which is hereby acknowledged, is accepted as full and complete compensation for all work done, materials furnished and damages or claims arising under Orange County Contract No. Y18-775, entitled:

AVALON PARK BOULEVARD SAFETY IMPROVEMENTS

By:

Contractor
(SEAL)

STATE OF _____

COUNTY OF _____

The foregoing instrument was acknowledged before this _____ day of

_____ 20_____, by _____.

Personally Known _____ OR Produced Identification _____

Type of identification Produced _____

**CHANGE ORDER REQUEST
PURCHASE ORDER / DELIVERY ORDER / CONTRACT**

*Vendor Code: _____ *Vendor Name: _____ *Date: _____

*Change Order Request No.: _____ *Document No.: _____ Contract No. _____

*Department: _____ *Contact/Phone No.: _____

ACCOUNTING LINE CHANGE ONLY:

Accounting Line From: _____ Amount: _____

Accounting Line To: _____ Amount: _____

COMMODITY LINE NUMBER ADD:

Comm. Line No.: _____ Commodity Code: _____ Quantity: _____ Unit of Measure: _____

Unit Cost: _____ Description: _____ MA Line No. _____

Accounting Line: _____ Amount: _____

COMMODITY LINE NUMBER INCREASE / DECREASE / DELETE:

Comm. Line No. _____ Increase Qty By: _____ Decrease Qty By: _____ Increase Unit Cost By: _____

Decrease Unit Cost By: _____ Accounting Line: _____

Delete: _____ (check only if you want to delete this line number).

CANCELLATION:

_____ Please cancel Purchase Order / Delivery Order

Original sent to vendor: _____ Yes _____ No

***JUSTIFICATION (Required for all transactions):** _____

Enter Retainage for line number(s) _____ in the amount of _____ %

*Original PO/DO/Contract Award/Encumbrance <u>circle one</u>	Contract Amount	Encumbered/De-Encumbered Amount
	\$ _____	\$ _____
*Net Dollars for Previous Change Orders (Addition/Subtraction) <u>circle one</u>	\$ _____	\$ _____
*Net Dollars for This Change Order (Addition/Subtraction) <u>circle one</u>	\$ _____	\$ _____
*Total Dollars	\$ _____	\$ _____

By signing this agreement, the Contractor hereby releases the County, its agents, and employees from any and all liabilities under this contract for further equitable adjustments and/or claims associated with this change order.

*Vendor/Contractor Authorization: _____ Date: _____

*Departmental Approval: _____ Date: _____

*Purchasing & Contracts Approval: _____ Date: _____

For Purchasing Use Only Track Change Order: Yes No Change Award Amount to: \$ _____

Add the following text to the PO/DO: _____

CHANGE ORDER REQUEST CONTINUATION SHEET Document No.: _____
PURCHASE ORDER / DELIVERY ORDER / CONTRACT

ACCOUNTING LINE CHANGE ONLY:

Accounting Line From: _____ Amount: _____
Accounting Line To: _____ Amount: _____
Accounting Line Add: _____ Amount: _____
Accounting Line From: _____ Amount: _____
Accounting Line To: _____ Amount: _____
Accounting Line Add: _____ Amount: _____

COMMODITY LINE NUMBER ADD:

Comm. Line No.: _____ Commodity Code: _____ Quantity: _____ Unit of Measure: _____
Unit Cost: _____ Description: _____ MA Line No. _____
Accounting Line: _____ Amount: _____
Comm. Line No.: _____ Commodity Code: _____ Quantity: _____ Unit of Measure: _____
Unit Cost: _____ Description: _____ MA Line No. _____
Accounting Line: _____ Amount: _____
Comm. Line No.: _____ Commodity Code: _____ Quantity: _____ Unit of Measure: _____
Unit Cost: _____ Description: _____ MA Line No. _____
Accounting Line: _____ Amount: _____

COMMODITY LINE NUMBER INCREASE / DECREASE / DELETE:

Comm. Line No. ____ Increase Qty By: _____ Decrease Qty By: _____ Increase Unit Cost By: ____
Decrease Unit Cost By: _____ Accounting Line: _____
Delete: ____ (check only if you want to delete this line number).
Comm. Line No. ____ Increase Qty By: _____ Decrease Qty By: _____ Increase Unit Cost By: ____
Decrease Unit Cost By: _____ Accounting Line: _____
Delete: ____ (check only if you want to delete this line number).
Comm. Line No. ____ Increase Qty By: _____ Decrease Qty By: _____ Increase Unit Cost By: ____
Decrease Unit Cost By: _____ Accounting Line: _____
Delete: ____ (check only if you want to delete this line number).

*Departmental Approval: _____	Date: _____
Purchasing & Contracts Approval: _____	Date: _____

CONSENT OF SURETY AND INCREASE OF PENALTY

BOND NUMBER _____

1.CONTRACT#	2.MODIFICATION#	3.DATED
4.The Surety consents to the foregoing Contract notification and agrees that its bond or bonds shall apply and extend to the Contract as modified or amended. The principal and Surety further agree that on or after the execution of this consent, the penalty of the performance bond or bonds is increased by _____ dollars (\$ _____) and the penalty of the payment bond or bonds is increased by _____ dollars (\$ _____). However, the increase of the liability of each co-Surety resulting from this consent shall not exceed the sums shown below.		
5.NAME OF SURETY	6.INCREASE IN LIABILITYLIMIT UNDER PERFORMANCE BOND	7.INCREASE IN LIABILITYLIMIT UNDER PAYMENT BOND
a. SURETY ADDRESS	b. SIGNATURE c. TYPED NAME AND TITLE d. DATE THIS CONSENT EXECUTED	

SURETY

FLORIDA RESIDENT AGENT FOR SURETY

Signature

BY: _____ AGENCY

ADDRESS: _____

SURETY ADDRESS: _____

_____ PHONE _____

Signature

Type Name and Title

Business Address

License Number

Telephone Number (Include Area Code)

STATE OF _____)

COUNTY OF _____) SS

CITY OF _____)

Before me, a Notary Public duly commissioned, qualified and acting personally, appeared:

to me well known, who being by me first duly sworn upon oath says that he is Attorney-in-Fact for

as Surety, and that he has been authorized by said Surety to execute the foregoing Performance Bond on behalf of the Principal (Contractor) named therein in favor of the owner.

Subscribed and sworn to before me this the _____ day of _____, 20__.

Notary Public

(Print, Type or Stamp Commissioned Name of Notary Public)

Personally Known _____ or Produced Identification _____

DRUG-FREE WORKPLACE FORM

The undersigned vendor, in accordance with Florida Statute 287.087 hereby certifies that _____ does:

Name of Business

1. Publish a statement notifying employees that the unlawful manufacture, distribution, dispensing, possession, or use of a controlled substance is prohibited in the workplace and specifying the actions that will be taken against employees for violations of such prohibition.
2. Informs employees about the dangers of drug abuse in the workplace, the business's policy of maintaining a drug-free workplace, any available drug counseling, rehabilitation, employee assistance programs and the penalties that may be imposed upon employees for drug abuse violations.
3. Gives each employee engaged in providing the commodities or contractual services that are under bid a copy of the statement specified in Paragraph 1.
4. In the statement specified in Paragraph 1, notifies the employees that, as a condition of working on the commodities or contractual services that are under bid, the employee will abide by the terms of the statement and will notify the employer of any conviction of, or plea of guilty or nolo contendere to, any violation of Chapter 893 or of any controlled substance law of the United States or any State, for a violation occurring in the workplace no later than five (5) days such conviction.
5. Imposes a sanction on, or requires the satisfactory participation in a drug abuse assistance or rehabilitation program if such is available in the employee's community, by any employee who is so convicted.
6. Makes a good faith effort to continue to maintain a drug-free workplace through implementation of Paragraphs 1 thru 5.

As the person authorized to sign this statement, I certify that this firm complies fully with the above requirements.

Bidder's Signature

Date

PART F

GENERAL CONDITIONS

ARTICLE 1 - THE CONTRACT

The Contract Documents are identified in the Contract, Part E. Titles, Subtitles, Headings, Running Headlines, Table of Contents, and Indexes are printed in the Contract Documents merely for convenience.

ARTICLE 2 - DEFINITIONS

The words and expressions (or pronouns used in their stead) defined in this Article shall, wherever they appear in the Contract Documents, be construed as follows unless a different meaning is clear from the context.

"Addenda" shall mean any additional Contract provisions issued in writing by the County prior to receipt of Bid.

"Bid Proposal" shall mean the offer or proposal of the Bidder submitted on the Official Bid Form and Attachments setting forth the prices for the Work to be performed.

"Bidder" shall mean any person, firm or corporation submitting a Bid for the Work.

"Board of County Commissioners" shall mean the Board of County Commissioners, Orange County, Florida, or their duly authorized representative(s).

"Change Order" shall mean a written order to the Contractor, signed by the County, authorizing an addition, deletion or revision in the Work, or an adjustment in the Contract Amount or the Contract Time issued after execution of the Contract.

"Contract" shall mean the written agreement between the County and the Contractor covering the Work to be performed; the Contract will be attached to and made a part of the Contract Documents.

"Contractor" shall mean successful bidder (and vice versa), whether a corporation, firm, individual or any combination thereof, and its (or their) successors, personal representatives, executors, administrators and assigns.

"Contract Amount" shall mean the total monies payable to the Contractor under the Contract Documents. The term "Contract Price" where used in the Contract Documents refers to the Contract Amount.

"Contract Float" shall mean the number of days that an activity or a sequence of activities does not necessarily have to start or end on the scheduled dates to maintain the schedule, or as a minimum, the number of days that an activity may be delayed from its early start date without delaying completion of the Work beyond the Contract Time for Substantial Completion or Final Acceptance.

"Contract Time" will mean the number of calendar days stated in the Agreement for the completion of the Work.

"County" shall mean the Board of County Commissioners, Orange County, Florida, or their duly authorized representative(s), for whom the Work is being performed.

"Day " shall mean one calendar day when used in the Contract Documents.

"Defective Work" shall mean (a) Work that is unsatisfactory, deficient or damaged, does not conform to the Contract Documents, or does not meet the requirements of any inspection, test or approval, or (b) Work associated with punch list items that the Contractor fails to complete within a reasonable time after issuance of the punch list by the Project Manager.

"Drawings" shall mean only those drawings specifically referred to as such in these documents or in any Addenda. Drawings issued after the execution of the Contract to explain further, to illustrate, or to show changes in the Work will be known as "Supplementary Drawings" and shall be binding upon the Contractor with the same force as the Drawings.

"Final Acceptance" shall mean acceptance of the Work by the County upon the expiration of the correction period required by the Contract Documents.

"Final Completion" shall mean acceptance of the Work by the County as evidenced by its signature upon Final Certificate of Completion and approval thereof by the Board of County Commissioners. The Final Certificate of Completion shall be signed only after the County has assured itself by tests, inspection or otherwise that all of the provisions of the Contract have been carried out to its satisfaction.

"Notice" shall mean written Notice. Notice shall be served upon the Contractor either personally or by leaving the said Notice at his residence or with his Agency in charge of the Work, or addressed to the Contractor at the residence or place of business given in the Bid and deposited in a postpaid wrapper in any post box regularly maintained by the United States Post Office.

"Notice of Award" shall mean the written notice of award of the Contract given by the County to the apparent successful Bidder.

"Notice to Proceed" shall mean the written notice given by the County to Contractor fixing the date the Contract Times will commence to run.

"Professional" shall mean the professional independent Architectural/Engineering firm designated to assist the County in the work by a prior agreement entered into by the County and the said firm. The terms "Engineer" and "Architect", where used in the Contract Documents, refer to the Professional.

"Project" shall mean the entire improvement of which this Contract forms a part.

"Project Manager" shall be the duly authorized representative of the County during the construction period.

“Record Schedule” shall mean the time table of predicted tasks, milestones, task durations, deadlines and the start and end dates of the Work indicated in a Progress Schedule accepted by the County and provided to the County prior to the first progress payment. County acceptance of a revised and/or updated Progress Schedule will result in a revised Record Schedule, if so noted in the County’s written acceptance, that will be used to evaluate progress and delays occurring after the acceptance of the revised Record Schedule.

"Shop Drawings" shall mean all drawings, diagrams, illustrations, brochures, schedules and other data which are prepared by the Contractor, a Subcontractor, a manufacturer, supplier or distributor and which illustrate the equipment, material and/or some portion of the Work.

"Site" shall mean the area upon or in which the Contractor's operations are carried on and such other areas adjacent thereto as may be designated as such by the Project Manager.

"Specifications" shall mean parts of the Contract Documents identified as "Specifications" and organized into Divisions. The specifications include general requirements and technical descriptions of materials, equipment, construction systems, standards and workmanship. The term "Technical Provisions" where used in the Contract Documents refers to the Specifications.

"Subcontractor" shall mean any person, firm or corporation other than employees of the Contractor who or which contracts with the Contractor to furnish, or actually furnishes labor, materials and/or equipment for the Work.

"Substantial Completion" shall mean the completion of the Work by the Contractor to the point where the County may make beneficial use of the Work.

"Surety" shall mean any corporation that executes, as Surety, the Contractor's Bid Bond, Payment Bond and Performance Bonds securing the performance of this Contract.

"Work" shall mean any and all obligations, duties and responsibilities necessary to the successful completion of the construction assigned to or undertaken by the Contractor under the Contract Documents, including the furnishing of all labor, materials, equipment, and other incidentals.

ARTICLE 3 -ASSIGNMENT OF CONTRACT

The Contractor may not make any assignment of the contractual agreement between the parties, in whole or in part, without prior written authorization as may be given by the County, at its sole discretion.

No assignment by a party hereto of any rights under or interests in the Contract Documents will be binding on another party hereto without written consent of the party sought to be bound; and specifically but without limitation, monies that may become due and monies that are due may not be assigned without such consent (except to the extent that the effect of this restriction may be limited by law), and unless specifically stated to the

contrary in any written consent to an assignment, no assignment will release or discharge the assignor from any duty or responsibility under the Contract Documents.

ARTICLE 4 - QUALIFICATIONS OF SUBCONTRACTORS AND SUPPLIERS

The Project Manager will notify the Contractor in writing if the Project Manager, after due investigation, has reasonable objection to any Subcontractor or Supplier on the Subcontractor or Supplier Page, Bid Form Attachment C-2. If the Project Manager has reasonable objection to any Subcontractor or Supplier, the Contractor shall submit another acceptable one to the County. No increase in Contract Amount or Contract Time will be allowed under this article, unless Contractor can prove substantial increase due to the change, in which case Contractor may request an equitable adjustment to the Contract Amount or Contract Time. If Contractor requests an equitable adjustment as a result of a requested change, Contractor shall make available to the County all documents necessary, as requested by the County, to substantiate such adjustment.

The failure of the Project Manager to make objections to any Subcontractor or Supplier on the list shall not constitute a waiver of any right of the County to reject defective Work, material or equipment; or work, material or equipment not in conformance with the requirements of the Contract Documents. Should the Contractor desire to add, change or delete a Subcontractor or Supplier previously listed, the Contractor shall submit written justification for said change to the Project Manager for approval prior to the new Subcontractor or Supplier performing any Work on the Project.

ARTICLE 5 - STARTING THE WORK

The Contractor will start the Work within **fourteen (14)** calendar days of the official "Notice to Proceed" date. The Contract Time shall commence on the effective date of the "Notice to Proceed."

Preconstruction Conference: Within 20 days after the effective date of the Contract, but before Contractor starts the Work at the site, a conference attended by Contractor, Project Manager, Professional and others as appropriate will be held to discuss such topics as may include, but not limited to; schedules, procedures for handling Shop Drawings and other submittals and for processing Applications for Payment, maintenance of traffic, initiation of coordination with affected utilities, agreement upon the Notice to Proceed date, and to establish a working understanding among the parties as to the Work.

ARTICLE 6 - INTERPRETATION AND INTENT OF THE CONTRACT DOCUMENTS

It is the intent of the Specifications and Drawings to describe the complete Work to be constructed in accordance with the Contract Documents. However, the County makes no representation or warranty of any nature whatsoever to the Contractor concerning such documents. The Contract Documents are complementary; what is called for by one is as binding as if called for by all. If the Contractor finds a conflict, error or discrepancy in the Contract Documents, he will call it to the Project Manager's attention in writing before proceeding with the Work affected thereby. Any work that may reasonably be inferred from the Specifications or Drawings as being required to produce the intended result shall be supplied whether or not it is specifically called for. Work, materials or equipment described in words which so applied have a well known technical or trade meaning shall be deemed to refer to such recognized standards. In case of conflict, the more stringent requirements shall take precedence and govern.

Written clarifications or interpretations (which shall be consistent with or reasonably inferable from the Contract Documents) will be issued in response to a Contractor Request for Interpretation (RFI) or as the Project Manager or Professional may otherwise determine necessary. If the Contractor believes a written clarification or interpretation justifies an increase in Contract Amount or Contract Time, the Contractor shall make a claim for such increase in accordance with Article 13 of the General Conditions. If the Contractor is authorized by the County to proceed with the Work involved before full agreement is reached on (a) whether any increases are due at all, or (b) the extent of any such increases (if any are determined to be due), the Contractor shall furnish daily to the Project Manager, or Professional, actual cost records.

ARTICLE 7 - REFERENCE POINTS

Availability of Lands: The County will furnish, as indicated in the Contract Documents and not later than the date when needed by the Contractor, the lands upon which the Work is to be done, rights-of-way for access thereto and such other lands which are designated for the use of the Contractor. Easements for permanent structures or permanent changes in existing facilities will be obtained by the County unless otherwise specified in the Contract Documents. If the Contractor believes that any delay in the County's furnishing these lands or easements entitles him to an extension of the Contract Time, he may make a claim therefore as provided in Article 13. The Contractor will provide for all additional lands and access thereto that may be required for temporary construction facilities or storage of materials and equipment. The Project Manager will, upon request, furnish to the Contractor copies of all available boundary surveys and subsurface test.

Unforeseen Subsurface Conditions: The Contractor will promptly notify the Project Manager in writing of any subsurface or latent physical conditions at the site which may differ materially from those indicated in the Contract Documents. The Project Manager will promptly investigate those conditions and advise the Contractor in writing if further surveys or subsurface tests are necessary. Promptly thereafter, if needed, the Project Manager will obtain the necessary additional surveys and tests and furnish copies to the Contractor. If the Project Manager finds that the results of such surveys or tests indicate subsurface or latent physical conditions differing significantly from those indicated in the Contract Documents, a Change Order shall be issued incorporating the necessary revisions, in accordance with Article 12.

Reference Points: The Contractor shall be responsible for all field survey work coincidental with completion of this Work as specified herein. All survey work shall be done under the supervision of a Registered Professional Surveyor and Mapper. The County shall furnish, one time, a set of permanent reference markers along the line of work to form the basis for the above Contractor's survey.

All **Section Corners** and **Quarter Section** corners falling within the limits of this Work shall be perpetuated by a Florida Registered Surveyor and Mapper.

- A. All such corners falling within or on the boundaries of this project shall have reference ties made, certified to and submitted to the County Surveyor, Orange County, Florida, prior to the commencing of construction.

- B. Upon completion of construction and prior to Final Completion, certified corner records shall be submitted to the Department of Natural Resources in compliance with Florida Statutes, Chapter 177.507 and a copy of said certified corner record shall also be submitted to the Orange County Surveyor. Said corner records shall reflect the corner as perpetuated and which shall meet these minimum standards.
1. If the corner falls in asphalt or concrete construction, the corner shall be a 2 1/4" metal disc marked according to standard government practices and set in concrete no less than 18" in depth and shall be encased in an adjustable 5 1/4" diameter or larger valve box raised to the finished surface of construction.
 2. If the corner falls at any other location, it shall be a 4" x 4" concrete monument no less than 23" long with a 2 1/4" metal disc marked according to standard government practices. The top of said monument shall be set flush with the ground ($\pm 0.5'$ depending on conditions).
- C. Any U.S.C. and G.S. monument within limits of construction are to be protected. If monuments are in danger of damage, the Contractor shall contact the Project Manager and the Orange County Surveyor prior to the commencing of construction.
- D. Payment for all necessary survey work shall be included in the bid as part of other items of work.

ARTICLE 8 – BONDS, INSURANCE AND INDEMNIFICATION

Payment and Performance Bonds: The CONTRACTOR shall execute and deliver to the County the Payment and Performance Bonds (see Part C, 2-h) included herein as security for the faithful performance and completion of the Work and payment for all materials and labor furnished or supplied in connection with all Work included in the Contract Documents. These Bonds shall be in amounts at least equal to the Contract Amount, shall name the County as obligee and shall be in such form and by sureties of financial standing having a rating from A.M. Best Company (or other equivalent rating company) equal to or better than A- VI and must be included on the approved list of sureties issued by the United States Department of Treasury. Prior to execution of the Contract Documents the County may require the Contractor to furnish such other Bonds, in such form and with such sureties as it may require. If such Bonds are required by written instructions given prior to opening of Bids, the premium shall be paid by the Contractor. If the Contract Amount is increased by Change Order, it shall be the Contractor's responsibility to insure that the Payment and Performance Bonds be amended accordingly and a copy of the amendment is forwarded to the County.

The Contractor shall record the payment and performance bonds in Orange County public records as required by Florida Statutes, Chapter 255.05. Before commencing the work the Contractor shall provide to the Manager of the Procurement Division a certified copy of the recorded bonds. No payment will be made to the contractor until the contractor has provided a copy of the recorded bonds.

If the Surety on any bond furnished by Contractor is declared bankrupt or becomes insolvent or its right to do business is terminated in any State where any part of the Work is located or it ceases to meet the requirements imposed by the Contract Documents, the Contractor shall within five (5) days thereafter substitute another Bond with another Surety both of which shall be acceptable to the County.

Insurance Requirements:

Contractor agrees to maintain on a primary basis and at its sole expense, at all times throughout the duration of this Contract the following types of insurance coverage with limits and on forms (including endorsements) as described herein. These requirements, as well as the County's review or acceptance of insurance maintained by Contractor is not intended to and shall not in any manner limit or qualify the liabilities assumed by Contractor under this Contract. Contractor is required to maintain any coverage required by federal and state workers' compensation or financial responsibility laws including but not limited to Chapter 324 and 440, Florida Statutes, as may be amended from time to time. Insurance carriers providing coverage shall be authorized and/or eligible to do business in the State of Florida and shall possess a current A.M. Best's Financial Strength Rating of A- Class VIII.

The Contractor shall require and ensure that each of its subcontractors maintain insurance until the completion of their work under any contract associated with this Contract. Failure of the Contractor to maintain insurance coverage for itself or for any other persons or entities for whom it is responsible or to ensure that its subcontractors maintain coverage shall not relieve the Contractor of any contractual responsibility, obligation or liability.

If the CONTRACTOR intends to bid on this Contract as a Joint Venture then all insurance coverage required herein shall include the Joint Venture as "named insured". If the Joint Venture has no employees then this requirement is waived for workers' compensation. The Joint Venture shall also purchase discontinued completed operations coverage for any claims made after the dissolution of the Joint Venture. This coverage shall be for a period of two years following final completion of the project or continuing service contract.

The minimum types and amounts of insurance inclusive of any amount provided by an umbrella or excess policy, shall be as follows:

Workers' Compensation – The Contractor shall maintain coverage for its employees with statutory workers' compensation limits, and no less than the limits indicated in the Schedule of Limits (see below) for Employers' Liability. Said coverage shall include a waiver of subrogation in favor of the County. The County will not accept elective exemptions. Any contractor using an employee leasing company shall complete the Leased Employee Affidavit (Exhibit A).

Required Endorsements:

Waiver of Subrogation- WC 00 03 13 or its equivalent (Exhibit G)

- Commercial General Liability – The Contractor shall maintain coverage issued on an ISO form CG 00 01 or its equivalent, with a limit of liability of not less than the limits indicated in the Schedule of Limits (see below). Contractor further agrees coverage shall not contain any endorsement(s) excluding or limiting Product/Completed Operations, Independent Contractors, Contractual Liability, or Separation of Insureds. The General Aggregate limit shall either apply separately to this Contract or shall be at least twice the required occurrence limit.

All projects with a Contract Amount greater than \$20,000,000 shall be written on a Designated Premises or Projects basis (Exhibit B). Commercial umbrella and excess coverage shall include liability coverage for damage to the Contractor's completed work equivalent to that provided under ISO Form CG 00 01 04 13.

Required Endorsements:

Additional Insured- CG 20 10 04 13 and CG 20 37 04 13 or its equivalent (Exhibits E and F)

Waiver of Subrogation- CG 24 04 05 09 or its equivalent

Note: If blanket endorsements are being submitted please include the entire endorsement. The policy number to which the endorsement applies shall be indicated directly on the endorsement.

- Business Automobile Liability - The Contractor shall maintain coverage for all owned; non-owned and hired vehicles issued on ISO form CA 00 01 or its equivalent, with limits of not less than the limits indicated in the Schedule of Limits (see below). In the event the Contractor does not own automobiles the Contractor shall maintain coverage for hired and non-owned auto liability, which may be satisfied by way of endorsement to the Commercial General Liability policy or separate Business Auto Liability policy.

- Pollution Legal Liability - The Contractor agrees to maintain Contractor's Pollution Legal Liability with a limit of not less than one million (\$1,000,000) per occurrence on a per-project basis.

When a self-insured retention or deductible exceeds \$100,000 the County reserves the right to request a copy of the Contractor's most recent annual report or audited financial statement. For policies written on a "Claims-Made" basis the Contractor agrees to maintain a retroactive date prior to or equal to the effective date of this contract. In the event the policy is canceled, non-renewed, switched to occurrence form, or any other event which triggers the right to purchase a Supplemental Extended Reporting Period (SERP) during the life of this contract the Contractor agrees to purchase the SERP with a minimum reporting period of not less than two years. Purchase of the SERP shall not relieve the Contractor of the obligation to provide replacement coverage.

The Contractor shall be responsible for all risk of loss whether insured or not until final acceptance of the project by the County. The Contractor agrees to be fully and solely responsible for any costs or expenses resulting from a coverage deductible, co-insurance penalty, or self-insured retention; including any loss not covered because of the application of said deductible, co-insurance penalty, self-insured retention, or coverage exclusion or limitation. The County has the right to request that the Contractor procure and maintain a surety bond for any deductible amounts that exceed

any amount stated herein in such amount and on such form that are acceptable to the County.

The County reserves the right, but not the responsibility to periodically review any and all policies of insurance and to reasonably adjust the limits and/or types of coverage required herein, from time to time throughout the term of this Contract. In such event, the County shall provide the Contractor written notice of such adjustments and the Contractor shall comply within thirty (30) days of receipt thereof. Any request for an exception to these insurance requirements must be submitted in writing to the County for approval.

The Contractor agrees to specifically include the County as an Additional Insured on the Commercial General Liability policy with a CG 20 37 – Additional Insured - Owners, Lessees or Contractors-Completed Operations (Exhibit E) or CG 20 10 – Additional Insured-Owners, Lessees or Contractors-Scheduled Person or Organization Endorsement, or their equivalent (Exhibit F). The Contractor shall also specifically include the County as an Additional Insured on any Commercial Umbrella or Excess policies unless the County is automatically defined under the policy as an Additional Protected Person. Additionally, the Contractor agrees to specifically include the County as an Additional Insured under the Contractor's Pollution Liability coverage (when applicable). The name of the organization identified in each Additional Insured endorsement's schedule shall read Orange County Board of County Commissioners.

The Contractor agrees by entering into this written Contract to provide a Waiver of Subrogation in favor of the County, Contractor, Professional, and sub-contractors of any tier for each required policy providing coverage during the life of this Contract. When required by the insurer, or should a policy condition not permit an endorsement, the Contractor agrees to notify the insurer and request that the policy(ies) be endorsed with a Waiver of Transfer of Rights of Recovery Against Others, or an equivalent endorsement. This Waiver of Subrogation requirement shall not apply to any policy, which includes a condition that specifically prohibits such an endorsement or voids coverage should the Contractor enter into such an agreement on a pre-loss basis.

Before execution of this Contract by the County and the start of any Work and for the duration of this Contract, the Contractor shall provide the COUNTY with current certificates of insurance evidencing all required coverage. The certificates shall clearly indicate that the Contractor has obtained insurance of the type, amount and classification as required for strict compliance with this insurance section. No material change or cancellation of the insurance shall be effective without thirty (30) days prior written notice to the COUNTY. Certificates shall specifically reference the project title and contract number. The certificate holder shall read:

Orange County Board of County Commissioners
c/o Procurement Division
400 E. South Street
Orlando, Florida 32801

Prior to commencement of any Work performed by subcontractors (if any), the Contractor shall obtain certificates of insurance evidencing coverage from each of its subcontractors and shall furnish within five days, copies of said certificates upon request by the County. In addition to the certificate(s) of insurance the Contractor shall also provide a blanket or specific additional insured endorsement and all waivers of subrogation or transfer of rights of recovery endorsements for each policy.

Failure of the County to demand such certificate or other evidence of full compliance with these insurance requirements or failure of the County to identify a deficiency from evidence provided will not be construed as a waiver of the Contractor's obligation to maintain such insurance.

Indemnification:

Subject to the limitations in the third paragraph under this heading, the Contractor will defend, indemnify and hold harmless the County, its agents and employees from and against all liabilities, claims, damages, losses, costs and expenses (including attorney's fees) arising out of or resulting from the performance of the Work, provided that any such liability, claim, damage, loss, cost or expense:

- is attributable to bodily injury, sickness, disease or death, or to injury to or destruction of tangible property (other than the Work itself) including the loss of use resulting there from and,
- is caused in whole or in part by any act or omission of the Contractor, any subcontractor, anyone directly or indirectly employed by any of them or anyone for whose acts any of them may be liable, regardless of whether or not it is caused in whole or in part by a party indemnified hereunder.

The Contractor hereby acknowledges receipt of One Hundred Dollars (\$100) and other good and valuable consideration from the County as consideration for the indemnification provisions in this Contract.

In any and all claims against the County, its agents or employees; employees of the Contractor and subcontractor; all persons directly or indirectly employed by any of them or anyone for whose acts any of them may be liable, the indemnification obligation under the previous paragraph shall not be limited in any way as to the amount or type of damages, compensation or benefits payable by or for the Contractor or any subcontractor under workers' compensation acts, disability benefit acts or other employee benefit acts.

The indemnification obligations of the Contractor under this section shall not extend to the liability of the Professional and its agents or employees arising out of the preparation or approval of maps, drawings, opinions, reports, surveys, change orders, designs or specifications, or the giving or the failure to give requested interpretations by the Professional and their agents or employees, provided such giving or failure to give is the primary cause of injury or damage.

The Contractor will defend, indemnify and hold harmless the County and anyone directly or indirectly employed by it from and against all claims, damages, losses and expenses (including attorney's fees) arising out of any infringement of patent rights or copyrights held by others during or after completion of the Work, and shall defend all such claims in connection with any alleged infringement of such rights.

Provided however, if this Contract is deemed by a court of competent jurisdiction to be a construction contract under Section 725.06, Florida Statutes, any obligation of the Contractor to defend, indemnify or hold harmless the County, its officers and employees shall be limited to an obligation to indemnify and hold harmless to the extent caused by the negligence, recklessness or intentionally wrongful conduct of the Contractor and persons employed or utilized by the Contractor in the performance of the Contract.

The indemnification provisions contained herein shall survive the termination of this Contract.

ARTICLE 9 - CONTRACTOR'S RESPONSIBILITIES

Supervision and Superintendence - The Contractor will supervise and direct the work efficiently and with his best skill and attention. He will be solely responsible for the means, methods, techniques, sequences and procedure of construction, unless otherwise specified. The Contractor will be responsible to see that the finished Work complies accurately with the Contract Documents. The Contractor will keep on the site at all times during its progress a competent, resident superintendent who shall not be replaced without written notice to the Project Manager. The superintendent will be the Contractor's representative at the site and shall have authority to act on behalf of the Contractor. All communications given to the superintendent shall be as binding as if given to the Contractor.

The Project Manager may require in writing that the Contractor remove from the Work any of Contractor's personnel that the Project Manager determines to be incompetent, careless or otherwise objectionable.

No claims for an increase in Contract Amount or Contract Time based on the Project Manager's use of this provision will be valid. Contractor shall indemnify and hold the County harmless from and against any claim by Contractor's personnel on account of the use of this provision.

Labor, Materials and Equipment - The Contractor will provide competent, suitable, qualified personnel to lay out the Work and perform construction as required by the Contract Documents. He will at all times maintain good discipline and order at the site. The Contractor will furnish all materials, equipment, labor, transportation, construction equipment and machinery, tools, appliances, fuel, power, light, heat, telephone, water and sanitary facilities and incidentals necessary for the execution, testing, initial operation and completion of the Work.

All materials and equipment will be new except as otherwise provided in the Contract Documents. If required by the Project Manager, the Contractor will furnish satisfactory evidence as to the kind and quality of materials and equipment furnished.

All materials and equipment shall be applied, installed, connected, erected, used, cleaned and conditioned in accordance with the instructions of the applicable manufacturer, fabricator or processors except as otherwise provided in the Contract Documents.

Substitute Material or Equipment - If it is indicated in the Specifications that the Contractor may furnish or use a substitute that is equal to any material or equipment specified, and if the Contractor wishes to furnish or use a proposed substitute, he will within thirty (30) days after the award of the Contract make written application to the Project Manager for acceptance of such a substitute, certifying in writing that the proposed substitute will perform adequately the duties imposed by the general design, be similar and of equal substance to that specified and be suited to the same use and capable of performing in an efficient and economic manner as that specified. The application will include sufficient information to allow the Project Manager to evaluate the substitutions.

The application will state the extent, if any, to which the review, acceptance, furnishing and installation of the proposed substitute will prejudice Contractor's completion of the Work within the Contract Time(s). If the cost of the review of the substitution is greater than that of the originally specified item, the Contractor will reimburse the County for all costs. County may require Contractor to furnish at Contractor's expense a special performance guarantee or other Surety with respect to any substitute. The benefit of lower cost items shall be shared between the County and Contractor as specified in the Instructions to Bidders. No substitute shall be ordered or installed without the written acceptance of the Project Manager who shall be the sole judge of acceptability.

Concerning Subcontractors - The Contractor will not employ any Subcontractor, other person or organization of the types referred to in Article 4 (whether initially or as a substitute) against whom the County or the Project Manager may have reasonable objections, nor will the Contractor be required to employ any Subcontractor against whom he has reasonable objection.

The Contractor will not make any substitution for any Subcontractor who has been accepted by the Project Manager, unless the County and the Project Manager determine that there is good cause for doing so.

The Contractor will be fully responsible for all acts and omissions of his Subcontractors and of persons directly or indirectly employed by them and of persons for whose acts any of them may be liable to the same extent that they are employed by him. Nothing contained in the Contract Documents shall create, nor be interpreted to create, privity or any other contractual relationship whatsoever between the County and any Subcontractor or any person except the Contractor, or any obligation on the part of the County to payor to see to the payment of any monies due any Subcontractor, except as may otherwise be required by law. The County may furnish to any Subcontractor, to the extent practicable, evidence of amounts paid to the Contractor on account of specific Work done. The divisions and sections of the Specifications and the identifications of any Drawings shall not control the Contractor in dividing the Work among Subcontractors or delineating the Work to be performed by any specific trade.

The Contractor agrees to bind specifically every Subcontractor to the applicable terms and conditions of the Contract Documents for the benefit of the County.

All Work performed for the Contractor by Subcontractors shall be pursuant to an appropriate agreement between the Contractor and the Subcontractor which shall contain provisions that waive all rights the contracting parties may have against one another for damages caused by fire or other perils covered by insurance held by the County as trustee. The Contractor will pay each Subcontractor a share of any insurance monies received by the Contractor under this insurance.

Patent Fees And Royalties - The Contractor will pay all license fees and royalties and assume all costs incident to the use of any invention, design, process or device which is the subject of patent rights or copyrights held by others.

Utilities - The Contractor will pay all public utility charges except as provided for in the Contract Documents.

Laws and Regulations - The Contractor will give all notices and comply with all laws, ordinances, rules and regulations applicable to the work. If the Contractor observes that the Specifications or Drawings are at variance therewith, he will give the Project Manager prompt written notice thereof, and any necessary changes shall be adjusted by an appropriate Change Order. If the Contractor performs any Work knowing it to be contrary to such laws, ordinances, rules and regulations and without such notice to the Project Manager, he will bear all costs arising therefrom; however, it shall not be his primary responsibility to make certain that the Drawings and Specifications are in accordance with such laws, ordinances, rules and regulations.

Use Of Premises - The Contractor will confine his equipment, the storage of materials and equipment, and the operations of his workers to the areas permitted by law, ordinances, permits or the requirements of the Contract Documents and shall not unreasonably encumber the premises with materials or equipment.

The Contractor shall confine the operation of workmen and equipment, and the storage of materials and equipment to the County's property or to other non-County property or in public right-of-way areas indicated on the Contract Drawings as including work to be done pursuant to the Contract documents. In the event the Contractor desires to have access to the project site, or perform work or operations pertaining to the Contract on, over or from non-County property adjacent to the project site, the Contractor shall obtain written authorization to do so from the respective adjacent property owner(s) prior to using such property. Such written authorization shall include a provision whereby the property owner agrees to hold the County harmless, and to defend the County, in the event of any liability,

loss, injury, or claim incurred as a result of the Contractors work or operations involving the use of the adjacent non-County property.

The County shall be provided with a notarized, certified copy of such written authorization(s) before the Contractor commences work or operations or use of such property in connection with work or operations pursuant to this Contract.

Record Drawings - The Contractor will keep one record copy of all Specifications, Drawings, Addenda, Change Orders and Shop Drawings at the site in good order, and annotated and/or marked on a current basis to indicate the progress of the work done and to show all changes made during the construction process or conditions varying from the Bid Documents. These shall be available to the Project Manager for inspection throughout construction and shall be delivered to the Project Manager upon completion of the Work, but prior to final payment.

Safety And Protection - The Contractor will be responsible for initiating, maintaining and supervising all safety precautions and programs in connection with the Work. He will take all necessary precautions for the safety of and will provide the necessary protection to prevent damage, injury or loss to:

- A. All employees on the Project and other persons who may be affected thereby:
- B. All the Work and all materials or equipment to be incorporated therein, whether in storage on or off the site; and
- C. Other property at the site or adjacent thereto including trees, shrubs, lawns, walks, pavements, roadways, structures and utilities not designated for removal, relocation or replacement in the course of construction.

The Contractor will comply with all applicable laws, ordinances, rules, regulations and orders of any public body or public or private utility service organization having jurisdiction for the safety of persons or property or to protect them from damage, injury or loss. He will erect and maintain, as required by the conditions and the progress of the Work, all necessary safeguards for safety and protection and, in addition, he will comply with all applicable recommendations of the Manual of Accident Prevention in Construction of the Associated General Contractors of America, Inc., and the Manual on Uniform Traffic Control Devices for Streets and Highways (MUTCD) and subsequent revisions and addenda as published by the U.S. Department of Transportation, Federal Highway Administration and adopted by the Florida Department of Transportation. He will notify owners of adjacent utilities when prosecution of the Work may affect them.

All damage, injury or loss to any property or all damage, disruption, discontinuance or other loss to any utility system or roadways referred to in Paragraph B. and C. caused directly or indirectly, in whole or in part by the Contractor, any Subcontractor, anyone directly or indirectly employed by any of them, or anyone for whose acts any of them may be liable, will be remedied by the Contractor, except damage or loss attributable to the fault of the Drawings or the Specifications or to the acts or omissions of the County, and not attributable, directly or indirectly, in whole or in part, to the fault of negligence of the Contractor. The Contractor must also comply with the guidelines set forth in the Orange County Safety & Health Manual. The manual can be accessed online at the address below:

<http://www.orangecountyfl.net/VendorServices/OrangeCountySafetyandHealthManual.asp>

X

The Contractor will designate a responsible member of his organization whose duty shall be the prevention of accidents at the site. **This person shall be the Contractor's superintendent unless otherwise designated in writing by the Contractor to the Project Manager.**

Emergencies - In emergencies affecting the safety of persons, the Work or property at the site or adjacent thereto, the Contractor, without special instruction or authorization from the Project Manager, is obligated to act at his discretion to prevent threatened damage, injury or loss. He will give the Project Manager prompt written notice of any significant changes in the Work or deviations from the Contract Documents caused thereby, and a Change Order shall thereupon be issued covering the changes and deviations involved. If the Contractor believes that additional Work done by him in an emergency which arose from causes beyond his control entitles him to an increase in the Contract Amount or an extension of the Contract Time, he may make a claim therefore as provided in Article 13.

Shop Drawing and Samples - After checking and verifying all field measurements, the Contractor will submit to the Project Manager for review, in accordance with the accepted schedule of Shop Drawing submission, five copies (or at the Project Manager's option, one reproducible copy) of all Shop Drawings, which shall have been checked by and stamped with the approval of the Contractor and identified as the Project Manager may require. The data shown on the Shop Drawings will be complete with respect to dimensions, design criteria, materials of construction and the like to enable the project manager to review the information as required.

The Contractor will also submit to the Project Manager for review with such promptness as to cause no delay in the Work, all samples required by the Contract Documents. All samples shall be checked by and stamped with the approval of the Contractor, identified clearly as to material, manufacturer, any pertinent numbers and the use for which intended.

At the time of each submission, the Contractor will in writing call to the Project Manager's attention to any deviations that the Shop Drawing or sample may have from the requirements of the Contract documents.

The Project Manager will review with reasonable promptness and take appropriate action with regard to Shop Drawings and samples, but its review shall be only for general conformance with the design concept of the Project and for compliance with the information given in the Contract Documents. The acceptance of a separate item as such will not indicate approval of the assembly in which the item functions.

The Contractor will make any corrections required by the Project Manager and will return the required number of corrected copies of Shop Drawings and re-submit new samples until accepted.

The Contractor's stamp of approval on any Shop Drawing or sample shall constitute a representation to the Project Manager that the Contractor has either determined and verified all quantities, dimensions, field construction criteria, materials, catalog numbers and similar data or he assumes full responsibility for doing so, and that he has reviewed or coordinated each Shop Drawing or sample with the requirements of the Work and Contract Documents.

No Work requiring a Shop Drawing or sample submission shall be commenced until the submission has been accepted by the Project Manager. A copy of each accepted Shop Drawing and each accepted sample shall be kept in good order by the Contractor at the site and shall be available to the Project Manager.

The Project Manager's acceptance of Shop Drawings or samples shall not relieve the Contractor from his responsibility for any deviations from the requirements of the Contract Documents, unless the Contractor has in writing called the Project Manager's attention to such deviation at the time of submission and the County and the Project Manager have given written acceptance to the specific deviation; nor shall any acceptance by the Project Manager relieve the Contractor from responsibility for errors or omissions in the Shop Drawing.

Each Shop Drawing or sample submittal or substitution request by the Contractor shall contain a reference identifying the applicable, specific Section of the Specifications to which it pertains. Submittals failing to comply with this provision shall be rejected and returned to the Contractor without review.

Each Shop Drawing or sample submittal or substitution request shall include the following stamped certification by the Contractor:

"The General Contractor has reviewed the Shop Drawing, sample or substitution submitted herewith and has determined and hereby certifies that in all respects this submittal is in full compliance and conformance with the Contract specifications, drawings and all other Contract requirements pertaining thereto".

Failure of the Contractor to include the above stated specification reference number or certification of compliance shall result in the rejection of the submittal. The Contractor will also submit within five (5) days of Contract Award to the Project Manager for acceptance all samples required by the Contract Documents. All samples will have been checked by and stamped with the approval of the Contractor, identified clearly as to material, manufacturer, any pertinent numbers and the use for which intended.

In the event that the Contractor, or anyone working for or on behalf of the Contractor on this project, should commence or do any work requiring submission of a Shop Drawing or sample, or involving a substitution or an "or-equal" request without having such submittal accepted by the County in writing, then the Contractor is advised that any and all such work will be done at its risk and is subject to rejection and/or removal at the Contractor's expense and at no additional cost to the County if applicable Shop Drawing, sample, substitution, "or-equal" or other submittal is not accepted.

Further, the Contractor will not receive "progress" or "final" payment for any and all work commenced or done which requires, but has not received acceptance of Shop Drawings, samples, substitution requests, or "or-equal" requests or any other required submittal, nor will the Contractor receive "progress" or "final" payment for any and all work that has been determined by the Professional or the County's Project Manager not to be in compliance or conformance with the established Contract requirements, Contract change orders, written directives, written clarifications provided to the Contractor, or accepted Shop Drawings, accepted samples, accepted substitutions, or accepted "or-equals".

Cleaning Up - The Contractor will keep the premises free from accumulations of waste materials, rubbish and other debris resulting from the Work; at the completion of the Work he will remove all waste materials, rubbish and debris from and about the premises as well as all tools, construction equipment and machinery, and surplus materials, and will leave the site clean and ready for occupancy by the County.

The Contractor will restore to their original condition those portions of the Site not designated for alteration by the Contract Documents. If at any time during construction of this project, the Contractor fails to clean up on a daily basis, the County may do so. All costs associated with the County's cleanup activities on behalf of the Contractor shall be deducted from amounts due to the Contractor.

ARTICLE 10 – WORK BY OTHERS AND UTILITY COORDINATION

Work by Others – The County may perform additional work related to the project by itself, or it may let other direct contracts which shall contain general conditions similar to these. The Contractor will afford the other contractors who are parties to such direct contracts (or the County, if it is performing the additional work itself), reasonable opportunity for the introduction and storage of materials and equipment and the execution of work, and shall properly connect and coordinate his Work with theirs.

Should the contract entail relocation of facilities not a part of this Contract, the Contractor will coordinate and cooperate with the applicable entity responsible for this portion of the work.

If any part of the Contractor's Work depends (for proper execution of results) upon work of any such other Contractor (or the County), the Contractor will inspect and promptly report to the Project Manager in writing any defects, deficiencies or delays in such work that render it unsuitable for such proper execution and results.

The Contractor's failure to report shall constitute an acceptance of the other work, except as to defects, deficiencies and delays which may appear in the other work after the execution of the work.

The Contractor will do all cutting, fitting and patching of his Work that may be required to make its several parts come together properly, and fit it to receive or be received by such other work. The Contractor will not endanger any work of others by cutting, excavating or otherwise altering such other work and will only cut or alter such other work with the written consent of the Project Manager.

If the performance of additional work by other Contractors or the County is not noted in the contract documents prior to the execution of the Contract, written notice thereof shall be given to the Contractor prior to starting any such additional work. If the Contractor believes that the performance of such additional work by the County or others involves him in additional expense or entitles him to an extension of the Contract Time, he may make a claim therefore as provided in Article 13.

Utility Coordination – Section 337.401 (1), Florida Statutes and other applicable law allows utility owners to install and maintain along, above, under, across or on any road or right-of-way any electric transmission or distribution facilities, telephone, telegraph, pole lines, poles, railway structures, ditches, sewers, water, heat, gas mains, pipelines, fences, gasoline tanks and pumps, waterlines, gas lines, wire lines, utility service connections, water and gas meter boxes, valve boxes, light standards, cable lines, cable ways, signals, signal boxes, and all other utility installations, improvements and utility appurtenances to be installed and maintained in the right-of-way.

The Contractor understands and agrees that the lands upon which the Work is to be performed consists of prior existing right-of-way, as well as, recently acquired right-of-way. The Contractor acknowledges and agrees that utility installations and appurtenances are located within the limits of the planned construction Work. The utility installations and appurtenances may be in conflict with the Contractor's Work or require relocation or adjustments. All utility conflict resolutions, relocations, or adjustments are to be moved by the utility owners at their expense, unless otherwise provided in the Contract documents.

The Contractor, by submission of a bid, agrees that prior to bid he has studied, performed field inspections, and evaluated all potential utility conflicts, the locations of permanent and temporary utility appurtenances in their present and relocated positions as may be shown on the plans. The Contractor acknowledges and agrees that the Contractor's bid has considered all potential utility conflicts, the locations of permanent and temporary utility appurtenances in their present and relocated positions including those shown on the plans, not shown on the plans, and those identified during the Contractor's pre-bid study or that should have been identified during the Contractor's field inspections, and evaluation of the limits of the planned construction Work.

The design Professional may show surface or subsurface utility conflicts, relocations, or adjustments in the drawings and plans. The surface and subsurface utility information shown in the drawings and plans was obtained and used by the design Professional to establish design criteria for the design plans. The accuracy as to location and the identification of all surface or subsurface utility information is not warranted or guaranteed and is not to be construed as part of the construction plans governing the construction Work. The Contractor shall solely make his own determinations as to surface and subsurface conditions.

The Contractor shall be solely responsible for utility coordination including all utility conflict resolutions, relocations, and adjustments. The concept of "utility coordination" means that the Contractor shall, at a minimum:

- A. Investigate both subsurface and aboveground conditions to identify potential conflicts far enough in advance of his planned construction operations to allow the Contractor to coordinate with utility owners and responsible parties any necessary conflict resolutions, relocations, or adjustments such that they can occur without delay to the Contractor's operations and Progress Schedule.
- B. Conduct regularly scheduled Utility Coordination Meetings with all affected utilities, and shall maintain detailed minutes of the discussions.
- C. Contact all utility owners in advance of any needed conflict resolutions, relocations, or adjustments.
- D. Contact the Project Manager as to all Contractor scheduled utility conflict resolutions, relocations, or adjustments.
- E. Schedule all work to be performed by the utility owners related to utility conflict resolutions, relocations, or adjustments.

- F. Schedule all work to be performed by the utility owners so as not to delay or disrupt in any way the Contractor's own performance of the Contractor's Performance Schedule.
- G. Assure the proper connection of the Contractor's Work with the work of the utility owners.
- H. Assure that the schedule, contacts, and proper connections between the Contractor's Work and the utility owner's work harmonize the work of both in a common action to achieve resolution of utility conflicts, relocations, and adjustments.
- I. Contractor shall, at no cost to the County, adjust the project schedule to allow the work to proceed in such a manner that delays to the progress of the work are minimized.

As discussed more fully in Article 17, delays to the Contractor's Progress Schedule resulting from the resolution of utility conflicts, relocations, and adjustments to utilities will not be considered as the basis for granting a change in Contract Amount or Contract Time.

ARTICLE 11 - PROJECT OWNER STATUS DURING CONSTRUCTION

The Contractor shall provide the following information to all subcontractors and suppliers:

County's Representatives - The Project Owner shall be the Board of County Commissioners. The Board shall be represented by the Project Manager listed below during the construction period:

Manager, Highway Construction Division, or designee
Address: 4200 South John Young Parkway, Orlando, FL 32839
Phone: 407-836-7998
Email: Julie.Naditz@ocfl.net

ARTICLE 12 - CHANGES IN THE WORK

Without invalidating the Contract, the County may, at any time or from time to time, order additions, deletions or revisions in the Work authorized by written Change Orders or directive. Upon receipt of a Change Order, the Contractor will proceed with the work involved. All such work shall be executed under the applicable conditions of the Contract documents. If any Change Order causes an increase or decrease in the Contract Amount or any extension or shortening of the Contract Time, an equitable adjustment will be made as provided in Article 13.

Additional Work performed by the Contractor without authorization of a Change Order will not entitle him to an increase in the Contract Amount or any extension of the Contract Time, except in the case of an emergency as provided in Article 9.

It is the Contractor's responsibility to notify his Surety of any changes affecting the general scope of the Work or change of the Contract Amount and the amount of the applicable bonds shall be adjusted accordingly, and an amended bond document furnished to the County.

In the event the County directs the Contractor to make a change in the Work, and if the County and the Contractor do not arrive at a mutually acceptable increase or decrease in the Contract Amount, the Contractor shall not use any such lack of mutual acceptance as a basis or cause to stop or otherwise delay the progress or the execution and completion of any of the work ordered, directed or required pursuant to the Contract Documents.

If the Contractor believes an event or situation has occurred which justifies a change in the Contract Amount or Contract Time, he shall deliver a written notice to the Project Manager. Each such written notice shall be delivered promptly, and in any event no later than 15 days after the Contractor first discovered the occurrence. The Contractor shall be deemed to have waived the right to collect any and all costs incurred more than 15 days prior to the date of delivery of the written notice, and shall be deemed to have waived the right to seek an extension of the Contract Time with respect to any delay in the Progress Schedule which accrued more than 15 days prior to the date of delivery of the written notice.

Any such notice shall include sufficient detail to explain the basis of entitlement to a claim for an adjustment to the Contract Amount or Contract Time. When requested by the Project Manager, the Contractor shall furnish any additional information and details as may be required to determine the facts or allegations involved, which shall be provided within fifteen (15) days of the request unless a longer time period is allowed by the Project Manager.

The Contractor shall prepare proposals detailing proposed adjustments to Contract Amount and/or Contract Time in accordance with Article 13 and submit them to the Project Manager within 15 days of the County's issuance of a proposed Change Order or the Contractor's submitting a written notice of a change or claim for an adjustment to the Contract Amount or Contract Time. Contractor's proposals shall be irrevocable for a period of at least sixty (60) days after receipt by the County. Any delay in the submittal of a complete, adequate and acceptable proposal will not justify an increase in Contract Amount or Contract Time. Contractor agrees that it shall give the County access to any and all of Contractor's and Subcontractors' books, records and other materials relating to proposed Change Orders and other claims for adjustment to Contract Amount or Contract Time.

ARTICLE 13 - CHANGE OF CONTRACT AMOUNT AND CONTRACT TIME

Contract Amount - The Contract Amount constitutes the total compensation payable to the Contractor for performing the Work. All duties, responsibilities and obligations assigned to or undertaken by the Contractor shall be at his expense without change in the Contract Amount. The Contract Amount may only be changed by written Change Order issued by the County. Any claim for an increase in the Contract Amount shall be in writing and delivered to the Project Manager within fifteen (15) days of the occurrence of the event giving rise to the claim.

All claims for adjustment in the Contract Amount shall be determined by the Project Manager. However, no claim for an adjustment to the Contract Amount will be considered for unforeseeable causes that were beyond the fault or negligence of the Contractor or his Subcontractors or supplier such as acts of God, floods, riots, etc. This restriction does not restrict submission of claims for additional Contract Time due to events of this nature. Any change in the Contract Amount shall be incorporated in a Change Order.

Proposals or Claims Substantiating Adjustments; Limitations:

- A. Contractor proposals or claims shall cover all aspects of the Work involved and shall be fully documented and itemized as to all costs, quantities and charges for overhead and profit. Amounts for Subcontractors or Suppliers at any tier shall be similarly supported. When determining Subcontractors' costs, the methods to be Used shall be those used for the Contractor's costs, except that the term "Subcontractor" shall replace the term "Contractor," context permitting.
- B. Where the change in Contract Amount arises from changes in the time required to perform any Work, or where a change in Contract Time is sought, the Contractor's itemized estimates shall detail all productivity and production data, and include an analysis of the Record Schedule demonstrating the schedule status just before and after the occurrence of events on which the request is based (thereby showing the extent of delay resulting from the event involved) and any measures taken or planned to mitigate the impacts.
- C. Neither the Contract Time nor Contract Amount shall be changed due to a delay in Contractor's early completion date until all the corresponding Contract Float available in the Record Schedule at the start of the delay is used and performance of the specified Work extends necessarily beyond that Contract Time. The Contractor shall not recover from the County (a) acceleration costs incurred to overcome delays which warrant extensions in Contract Time but exclude changes in Contract Amount, (b) escalation costs for any part of the Work having Contract Float or not delayed beyond the late dates in the Record Schedule, or (c) delay costs not expressly allowed in General Conditions Article 13 as supplemented.
- D. Changes in Contract Amount for extensions in Contract Time shall exclude costs that are unaffected or do not relate to the extension in Contract Time, such as: (a) operating costs of construction equipment assigned to the Work on a continuing basis, (b) operating costs and owned/rental costs of construction equipment (crane used for specific lifts, concrete pump used for specific pours, etc.), and (c) fully paid site facilities, tools, etc.

The value of any Work covered by a Change Order or of any claim for an increase or decrease in the Contract Amount shall be determined in one of the following ways:

- A. Where the Work involved is covered by unit prices contained in the Contract Documents, by application of unit prices to the quantities of the items involved.

If the quantities originally contemplated are so changed in a proposed Change Order, that application of the Unit Prices to the quantities proposed will cause substantial inequity to the County or the Contractor, the applicable unit price(s) shall be equitably adjusted by mutual agreement.

- B. By mutual acceptance of a lump sum.
- C. By cost and mutually acceptable fixed amount for overhead and profit.
- D. If the value of work covered by a Change Order cannot be established or mutually agreed to utilizing any of the above three methods, the value shall be determined by the County on the basis of an estimate of the out-of-pocket cost and percentages that are acceptable to the County for overhead and profit. The out-of-pocket cost shall only include those direct costs which are needed to perform the work such as labor (including payroll taxes, fringe benefits, labor burden and workers' insurance), materials, equipment, and other incidental out-of-pocket construction costs directly involved in the work, including but not limited to small tools, expendables and material costs but shall not include project management or project supervisory costs unless the Change Order includes an increase in the Contract time.

Methods for Determining Adjustments in Contract Amount:

- A. If the County directs the Contractor to proceed with the Work involved pursuant to actual out-of-pocket costs plus contractual allowances for overhead and profit and states a Not-to-exceed price, Contractor claims for costs, overhead or profit beyond the Not-to-exceed price shall be invalid, unless, prior to incurring those costs, overhead or profit Contractor provides written notice and County increases the Not-to-exceed price in writing..
- B. If payment for the Work involved is to be determined by a court of law, it is agreed by the Contractor that the actual out-of-pocket cost and overhead and profit method contained in the General and Supplemental Conditions shall represent an appropriate method for determining the cost and overhead and profit for the Work involved.
- C. In computing Cost of the Work involved in a Change Order or claim, costs shall be allowable only to the extent costs (a) are consistent with those prevailing in the Orlando Metropolitan Statistical Area (which includes Orange, Seminole, Lake and Osceola Counties) and with applicable criteria set forth in 48 CFR Part 31 (federal contract cost principles and procedures), (b) include only the appropriate items for labor, material or equipment, construction equipment and special cost items specified in General Conditions Articles 13.

In such case, the Contractor will submit in the form prescribed by the County an itemized cost breakdown together with supporting data.

The amount of credit to be allowed by the Contractor to the County for any such change which results in a net decrease in cost, will be the amount of the actual net decrease as determined by the County. When both additions and credits are involved in any one change, the combined overhead and profit shall be figured on the basis of the net increase, if any.

To be eligible for consideration, the Contractor's written claim for a change in the Contract price, including claim(s) from sub-contractors, shall include an itemized cost breakdown with supporting data as described below:

- A. For labor: Provide written documentation from the Contractor and Subcontractors or others as appropriate in the form of a detailed breakdown by each labor classification involved indicating the number of hours of Work involved and the hourly payroll rate applicable to each to substantiate the basis and amount of the direct labor cost. The direct labor cost may be increased to provide an allowance for indirect payroll costs (labor burden), such as payroll taxes, fringe benefits, and workers insurance after all premium discounts, rebates and other appropriate reductions have been taken.

Allowable labor costs shall be limited to craft labor (including foremen) in the direct employ of the Contractor (or Subcontractor) assigned to the site and engaged in furnishing and incorporating materials or equipment in the Work involved in the Change Order or Claim.

When determining actual payroll costs, daily time sheets certified by the Contractor and verified by the Project Manager along with certified payroll records shall be the valid records.

- B. For material, supplies, equipment, furnishings, etc., to be installed or included in the Work: Provide written documentation from the Contractor and Subcontractors, suppliers, etc., to substantiate the basis and amount of the various cost items involved. Material costs shall reflect the Contractor's reasonably anticipated net actual cost after consideration of trade discounts and volume rebates.
- C. For construction equipment: Provide written documentation in the form of a detailed breakdown by each construction equipment category indicating, the applicable unit rates (i.e., \$'s per hour, \$'s per day etc.,) and the number of hours, days, etc. to substantiate the basis and amount of the construction equipment out-of-pocket costs.
- D. Special cost items (any out-of-pocket cost items not considered to be material, labor or construction equipment as set forth above including but not limited to small tools and expendables): Provide written documentation in the form of a detailed breakdown or itemization of the costs, fees, charges, hours, hourly rates, etc., to clarify, document and substantiate the basis and amount of the out-of-pocket cost. Special cost items due to the Work or a delay involved in a Change Order or Claim may include a proportion of the following indirect costs, to the extent those indirect costs increase or decrease on account of (a) the Cost of the Work involved for labor, Subcontractor or Supplier furnished materials or equipment, or (b) an extension in Contract Time as follows (provided that no cost shall be paid for holidays or weather days during the delay):
 1. Payroll costs for the Contractor's full-time superintendent and payroll costs for other personnel in the employ of the Contractor resident (engaged in activities) at the site if those costs arise solely from an extension in Contract Time;

2. Costs of small tools and expendables (less market value if not consumed) of items individually valued at less than \$1,000.00 that are not owned by the workers, if the Contractor provides an itemized list of items required for the performance of the Work involved; however, no such costs shall be allowed over 4% of the direct labor costs, unless the Contractor furnishes detailed data sufficient to allow verification that a higher percentage is appropriate for the Work involved;
3. Costs of office and temporary facilities at the site, including utilities, fuel and sanitary facilities, telephone and internet service at the site, materials, supplies, equipment, other minor expenses (e.g. expressage and petty cash), if those costs arise solely from an extension in Contract Time;
4. Costs of consultants not in the direct employ of the Contractor, if those costs are or were authorized by the County before proceeding with the Work involved;
5. Taxes on the Work involved, and for which the Contractor is liable; and royalty payments and charges and fees for permits, if any of them relate solely to the Work involved;
6. Physical losses, damages and expenses to the Work, not compensated by property insurance, or otherwise to be sustained by the Contractor in the prosecution of the Work (except losses and damages within the deductible amounts of property insurance, if any), but only if the losses, damages and expenses result from the fault or negligence of the County, or
7. Bond premiums and insurance premiums not included as part of the indirect labor cost, if they relate solely to the Work involved.

E. Construction Equipment Costs:

1. For equipment owned by Contractor (or Subcontractor) or rented or leased from lessors associated with or owned by them, allowable costs shall be limited to equipment required for the Work involved in a Change Order or claim with individual replacement values exceeding \$1,000.00. Transportation, loading/unloading, installation, dismantling and removal costs shall be allowed only if prior written consent is obtained from the Project Manager, and if the equipment is, or was, transported to the site solely for the Work involved. Shipping costs will be allowed only if the equipment is not available in the Orlando Metropolitan Statistical Area.

Contractor shall be entitled to ownership and operation costs of the equipment based on the Contractor's normal accounting practices, but in no event shall equipment ownership or operation costs exceed the applicable hourly rates listed in a mutually acceptable current cost reference guide. For multiple shifts, the equipment rate shall not exceed the shift Work adjustments recommended in the agreed upon cost reference guide.

Equipment costs shall be computed using the same accounting and estimating rules and prices, whether related to added or deleted Work, and shall cease when the equipment is no longer needed for the Work involved.

2. For equipment rented or leased from lessors not associated with or owned by the Contractor (or Subcontractor), the Contractor shall be entitled to rental or lease rates, but in no event shall the rates or hourly operating costs exceed applicable rates in a mutually acceptable current cost reference guide for rental equipment. The equipment rate for second or third shifts shall not exceed fifty percent (50%) of the base rate. Hourly rates for equipment previously in use at the site for at least a month shall be based on the monthly rate divided by 176 hours. Equipment previously in use for only one week or not previously in use at the site shall not be invoiced to the County at rates higher than the following schedule correlating equipment usage to payment category:

Less than 8 hours	Hourly Rate
1 day but less than 7 days	Daily Rate
1 week but less than 30 days	Weekly Rate
30 days or more (when in use)	Monthly Rate

3. Rented (or owned) equipment idled by actions of the County *for* reasons under the sole control of the County shall be paid as rented equipment (or as one-half of owned equipment), provided the idle period exceeds what is normal for such equipment and occurs during normal working hours.

When determining actual construction equipment costs, daily logs of the equipment, operators and actual usage, verified by the Project Manager, shall be the valid records.

With respect to the allowances for overhead and profit the following schedule shall be used in determining the total cost of any Work covered by a Change Order or of any claim for an increase or decrease in the Contract price:

- A. For the Contractor, for Work (i.e., the cost of labor, materials and construction equipment as described above) performed by the Contractor's own forces; 15% of the cost.
- B. For the Contractor, for the Work performed by the Contractor's Subcontractor; 7 ½% of the amount due the Subcontractor.
- C. For each Subcontractor involved, for Work performed by that Subcontractor's own forces 7 ½% of the cost.
- D. For each Subcontractor, for Work performed by the Subcontractor's Sub-Subcontractor's 5% of the amount due the Sub-Subcontractor.
- E. Cost to which overhead and profit is to be applied shall be determined in accordance with provisions of this Article 13.

- F. The Cost of the Work involved in a Change Order or claim shall not include any of the following costs (considered administrative costs or contingencies covered by the overhead and profit):
1. Payroll costs and other compensation of (a) executives, general and administrative managers, estimators, claim consultants, attorneys, accountants, labor relation coordinators, contract and subcontract administrators, purchasers, expeditors and other administrative staff, whether employed at the site or in the Contractor's (or Subcontractor's) principal or branch offices; and (b) project managers, construction managers, engineers, architects, schedulers, detailers, safety personnel, clerks and other administrative staff employed in his principal or branch offices;
 2. Costs in the preparation of Change Orders or claims (whether or not ultimately authorized by the County);
 3. Costs of engineers, architects, accountants, consultants, attorneys and others, in the direct employ of the Contractor or otherwise, utilized for services related to a controversy or claim about the acceptability of the Work;
 4. Any part of the Contractor's capital expenses, including interest on capital for the Work involved, lost interest on unpaid retainage, and charges for delinquent payments;
 5. Any other expenses of the Contractor's principal and branch offices, including storage and yard facilities; and any costs not specifically and expressly allowed in General Conditions Article 13 as supplemented.

If deemed necessary, the overhead and profit allowance schedule shown above may be adjusted by the Project Manager.

Cash Allowances - It is understood that the Contractor has included in the Contract Amount any allowances so named in the Contract Documents and shall cause the Work so covered to be done by such Suppliers or Subcontractors and for such sums within the limit of the allowances as the County may accept. Prior to final payment, the Contract Amount shall be adjusted as required and an appropriate Change Order issued. The Contractor agrees that the original Contract amount includes such sums as he deems proper for cost and profit on account of cash allowances. No demand for additional cost or profit in connection therewith will be allowed.

Change of Contract Time - The Contract Time may only be changed by written Change Order. Any claim for an extension in the Contract Time shall be in writing and include an analysis of the Progress Schedule as further described in the Specifications, and shall be delivered to the Project Manager within fifteen (15) days of the occurrence of the event giving rise to the claim.

All claims for adjustment in the Contract Time shall be determined by the Project Manager. Any change in the Contract Time resulting from any such claim shall be incorporated in a Change Order.

The Contract Time may be extended for an amount equal to time lost due to unforeseeable causes beyond the control of the Contractor (and his Subcontractors and Suppliers) if he makes a claim therefore. Such delays shall include, but not be restricted to, acts or neglect by any separate Contractor employed by the County; fires; floods; labor disputes; epidemics or acts of God.

All time limits stated in the Contract Documents are of the essence to the Contract. The stated time limits are agreed to be adequate to complete the work, including the procurement, manufacture and delivery of all material and equipment required, and account for any and all potential impact, delays, disruptions and costs that may be expected.

ARTICLE 14 - CONDITION OF MATERIALS AND PACKAGING:

In instances where the Specifications, (Part H) make this subject applicable (and unless otherwise indicated), all goods and items offered for sale and/or shipped by the Contractor pursuant to the requirements imposed upon said Contractor by this bid package, will be new and in first class condition; all related containers being new and suitable for storage and shipment; all prices including the cost of standard commercial packaging. Contractors will be solely responsible for making any and all claims against carriers as concerns missing or damaged items.

ARTICLE 15 - ASBESTOS FREE MATERIALS:

Project is to be constructed with asbestos free materials. A written, notarized statement on company letterhead is to be submitted with the final payment request. Final payment shall be withheld until such statement is submitted.

Contractor shall agree that if materials containing asbestos are subsequently discovered at any future time to have been included in the construction done by the Contractor or any of its Subcontractors or agents and were not specified in the design or required by the Contract document, Contractor shall be liable for all costs related to the abatement of such asbestos and damages or claims against the County.

ARTICLE 16 – WARRANTY AND GUARANTEE, ACCEPTANCE OF DEFECTIVE WORK

Warranty and Guarantee - The Contractor warrants and guarantees to the County that all materials and equipment will be new unless otherwise specified and that all Work will be of good quality, free from faults or defects and in accordance with the requirements of the Contract Documents including any required inspections, tests or approvals. All unsatisfactory Work, all faulty Work, and all Work not conforming to the requirements of the Contract Documents or such inspections, tests or approvals shall be considered defective. Prompt notice of all defects shall be given to the Contractor. All defective Work, whether or not in place, may be rejected, corrected or accepted as provided in this Article. All warranty and guarantee coverage periods shall commence from the Final Completion date of the project as determined by the Project Manager. The coverage commencement date of warranties and guarantees shall, in accordance with the provisions stated above, be entered on each warranty or guarantee document.

However, in the event the coverage commencement date entered on the warranty or guarantee document is not in accordance with the provisions stated above, the coverage commencement date shall nonetheless be the date determined by applying the provisions stated above.

Tests and Inspections - If the Contract Documents, laws, ordinances, rules, regulations or order of any public authority having jurisdiction require any Work to specifically be inspected, tested or approved by someone other than the Contractor, the Contractor will give the Project Manager timely notice of readiness therefore. The Contractor will furnish the Project Manager with the required certificates of inspection, testing or approval. All such tests will be in accordance with the methods prescribed by the American Society for Testing Materials or such other applicable organizations as may be required by law or the Contract Documents.

If any such Work required to be inspected, tested or approved is covered without written approval of the Project Manager, it must, if requested by the Project Manager, be uncovered for observation at the Contractor's expense. The cost of all such inspections, tests and approvals shall be borne by the Contractor unless otherwise provided. Neither observations by the Contractor nor inspections, tests or approvals by persons other than the Contractor shall relieve the Contractor from his obligations to perform the Work in accordance with the requirements of the Contract Documents.

Access To The Work - The Project Manager and his representative and other representatives of the County and the Professional will at all times have access to the Work. The Contractor will provide proper facilities for such access and observation of the Work and also for any inspection or testing thereof by others.

Uncovering Work - If any Work is covered contrary to the request of the Project Manager it must, if requested by the Project Manager be uncovered for observation and replaced at the Contractor's expense. If any Work has been covered which the Project Manager has not specifically requested to observe prior to its being covered, or if the Project Manager considers it necessary or advisable that covered Work be inspected or tested by others, the Contractor, at the Project Manager's request, will uncover, expose or otherwise make available for observation, inspection or testing as the Project Manager may require, that portion of the Work in question, furnishing all necessary labor, material and equipment. If it is found that such Work is defective, the Contractor will bear all the expense of such uncovering, exposure, observation, inspection and testing, and of satisfactory reconstruction. If, however, such Work is not found to be defective, the Contractor will be allowed an increase in the Contract amount or an extension of the Contract Time, or both, directly attributable to such uncovering, exposure, observation, inspection, testing and re-construction, if he makes a claim therefore as provided in Article 13.

Notice to Cure - If the County determines the Work is defective or deficient; if the Contractor fails to supply sufficient skilled workers or suitable materials or equipment; if the Contractor fails to make prompt payments to Subcontractors for labor, materials or equipment; if the work is not progressing in a safe, orderly or well coordinated manner; or if the general progress and/or quality of the work is not adequate to ensure continuation or completion of the work in accordance with the Contract completion time requirements, then the Procurement Division Manager shall issue a notice to cure, giving the Contractor a specific period of time

(1) in which to submit to the Project Manager a written Plan of Action including a schedule setting forth a plan by which the deficiencies will be corrected, and (2) a specific period of time in which to correct the deficiencies.

If the Contractor does not submit a Plan of Action to indicate how and when the deficiencies indicated in the notice to cure will be cured within the specified time frame that is acceptable to the Project Manager, and if those deficiencies are not corrected within that time frame, then the County shall take further action, up to and including Contract termination. The Contractor shall not be entitled to any delay claims as a result of the County's issuance of the notice to cure.

Correction or Removal of Defective Work - If required by the Project Manager prior to approval of final payment, the Contractor will, promptly, without cost to the County and as specified by the Project Manager, either correct any defective Work whether or not fabricated, installed or completed or, if the Work has been rejected by the Project Manager, remove it from the Site and replace it with non-defective Work.

If the Contractor does not correct such defective Work or remove and replace such rejected work within a reasonable time, or as specified in a written notice from the Project Manager, the County may have the deficiency corrected or the rejected work removed and replaced. All direct and indirect costs of such correction or removal and replacement shall be paid by the Contractor. The Contractor will also bear the expense of making good all work of others destroyed or damaged by this correction, removal or replacement of his defective Work.

One (1) Year Correction Period - The Contractor shall be responsible for the timely correction of any deficiencies in the work for a period of one (1) year after final acceptance or such longer period of time as may be prescribed by law or by any other terms required by the Contract. The Contractor will promptly without cost to the County and in accordance with the Project Manager's written instructions either correct such defective Work or, if it has been rejected by the Project Manager, remove it from the site and replace it with non-defective Work. If the Contractor does not promptly comply with the terms of such instructions, the Project Manager may have the defective Work corrected or the rejected Work removed and replaced. All direct and indirect costs of such removal and replacement will be paid by the Contractor.

Acceptance Of Defective Work - If, instead of requiring correction or removal and replacement of defective Work, the Project Manager prefers to accept it, then he may do so. In such case, if acceptance occurs prior to approval of final payment, a Change Order shall be issued incorporating the necessary revisions in the Contract Documents including an appropriate reduction in the Contract amount. If the acceptance occurs after approval of final payment, the appropriate amount shall be paid by the Contractor to the County.

Neglected Work By Contractor - If the Contractor should neglect to prosecute the Work in accordance with the Contract Documents, including any requirements of the progress schedule, the County may, after reasonable written notice to the Contractor and without prejudice to any other remedy it may have, make good such deficiency and the cost thereof shall be charged against the Contractor. A Change Order shall be issued incorporating the necessary revision in the Contract Documents including an appropriate reduction in the Contract Amount.

If the payments then or therefore due the Contractor are not sufficient to cover such amount, the Contractor will pay the difference to the County.

Notice is hereby given that the County will retain and pay for an independent materials testing laboratory to perform certain tests as follows:

- a. Initial concrete test cylinder making and testing (concrete mix design will be by Contractor).
- b. Initial earthwork compaction.
- c. Initial in-place testing of sub-grade, sub-base and base for roadways including thickness and compaction (soil cement design will be by Contractor). The County reserves the right to perform any other tests it deems necessary to ensure that any all construction is adequate for the purposes intended and meets all applicable criteria.
- d. Subsequent tests required after the initial tests to verify compliance with the Contract Documents in areas failing the initial tests shall be paid for by the Contractor by back charge to subsequent applications for payment.

The Contractor will perform and pay for all material testing and other testing specified in the Contract Documents and as stated in paragraphs a. through e. above. The purpose of performing these tests is to verify compliance with the specifications as set forth in the Contract Documents.

ARTICLE 17 – DELAYS AND EXTENSION OF TIME

County Obligation – The County owes no duty, obligation, damages, change in Contract Amount, or liability to Contractor as a result of any delay, interference, suspension or other event which may impact Contractor’s progress schedule of its contract.

Extension of Time Sole Remedy – Should Contractor’s performance, in whole or in part, be interfered with, delayed, re-sequenced, disrupted, or be suspended in the commencement, prosecution or completion, for reasons beyond Contractor’s control, and without any fault or negligence on its part contributing thereto, Contractor’s sole remedy shall be an extension of Contract Time in which to complete the Contract.

Contract Time Extension – The County may grant an extension of Contract Time when a controlling item of work on the critical path of Contractor’s progress schedule is delayed by factors not reasonably anticipated or foreseeable at the time of bid. Such time extension may be allowed only for delays occurring during the time for performance set forth in the progress schedule. Extensions of Contract Time will not be granted for delays due, in whole or in part, to the fault or negligence of Contractor or any entity or person for whom Contractor is responsible.

Utility Conflicts, Relocation, and Adjustment Delays – The Contractor is solely responsible for the coordination and resolution of all utility conflicts, relocations, and adjustments. Delays resulting from the resolution of utility conflicts, relocations, and adjustments to utilities will not be considered as the basis for granting a change in Contract Amount or Contract Time.

Limitation on Damages – In the event the provision regarding an extension of time as being the sole remedy, see above, is not legally enforceable and Contractor is not limited to the sole remedy of an extension of time,

Contractor shall not under any circumstances be allowed to recover any of the following items of damage against the County: (1) profit; (2) loss of profit; (3) work inefficiencies; (4) loss of productivity; (5) overtime premiums; (6) escalation; (7) home office overhead, including but not limited to costs of any kind for home office personnel; (8) indirect damages; and (9) consequential damages, including but not limited to loss of bonding capacity, loss of bidding opportunities, and insolvency.

ARTICLE 18 - PAYMENT AND COMPLETION

Schedule of Values – The Contractor shall submit a schedule of values for the work including quantities and unit prices totaling the total Contract Amount no later than twenty (20) days after receipt of the Notice to Proceed and prior to commencing Work on the project. The schedule of values shall be in a form satisfactory to the County.

The schedule of values shall subdivide the Work into sufficient detail to serve as the basis for progress payments during construction. Upon acceptance of the schedule of values by the Project Manager, it may be incorporated into the form of application for payment prescribed by the County.

The Contractor shall not imbalance its schedule of values nor artificially inflate any element thereof. The violation of this provision by the Contractor shall constitute a material breach of this contract.

Progress Schedule – The Contractor's Progress Schedule shall utilize the Critical Path Method ("CPM"). The Contractor's Progress Schedule shall be prepared using software approved by the County; the software shall be specifically intended for the preparation of construction schedules incorporating a critical path. The software used by the Contractor must be approved in advance by the County. The Contractor shall submit a Progress Schedule CPM (both in hard printed copy with network diagrams and electronic disc files) no later than twenty (20) days after receipt of the Notice to Proceed, and prior to commencing Work on the project. The Progress Schedule CPM shall clearly identify all controlling items of Work and activities defined as the critical path, which if delayed or prolonged, will delay the time of completion of the Contract. The critical path shall include a minimum 10% float time as part of the Contract Time for unforeseen conditions. Contractor shall provide additional float time above the required minimum 10% based on his experience, understanding of the scope, and inspection of the site.

Progress Payment Update Schedules CPM – If requested by the Project Manager, the Contractor shall submit an Update Schedule CPM to the Project Manager concurrent with each Application for Progress Payment. The Update Schedule CPM shall focus on the period from the last Update Schedule CPM to the current Update Schedule CPM submitted with the Application for Progress Payment. Activities that have either started or finished shall be reported as they actually occurred and designated as complete, if actually completed. For activities in progress that are forecasted to complete longer than planned, the remaining durations shall be revised, not the original durations. All out of sequence activities are to be reviewed and their relationships either verified or changed.

The Contractor's failure to submit a Progress Payment Schedule CPM and Progress Payment Narrative Report when requested by the Project Manager, with an Application for Progress Payment shall be sufficient reason for rejection of the Progress Payment request.

If the Project Manager rejects the Progress Payment Update Schedule CPM or the Progress Payment Narrative Report, the entire Progress Payment request shall be rejected and must be resubmitted with the corrected Progress Payment Update Schedule CPM and Progress Payment Narrative Report.

Progress Payment Narrative Report – When requested by the Project Manager each Update Schedule CPM shall be accompanied by a written Narrative Report. The Narrative Report shall describe the physical progress during the report period, plans for continuing the Work during the forthcoming report period, actions planned to correct any delays, and a detailed explanation of potential delays or problems and their estimated impact on performance, milestone completion dates, the forecasted completion date, and the forecasted substantial completion date. In addition, alternatives for possible schedule recovery to mitigate any potential delays shall be discussed.

If required by the Project Manager the Contractor's Progress Payment Narrative Report shall include a detailed list of all outstanding Contract Claims with a detailed description of each Contract Claim. The Narrative Report shall follow the outline set forth below:

Contractor's Narrative Report Outline:

- (1) Contractor's dated transmittal letter.
- (2) Work completed during the report period.
- (3) Description of the current critical path.
- (4) Description of problem areas.
- (5) Current and anticipated delays:
 - a. Cause of the delay
 - b. Corrective action and schedule adjustments to correct the delay.
- (6) Impact of the delay on other activities, milestones, and completion dates. Changes in construction sequences.
- (7) Pending items and status thereof:
 - a. Permits.
 - b. Change orders.
 - c. Time extensions.
- (8) A list of all outstanding Contract Claims and a detailed description of each Contract Claim.
- (9) Contract completion date status:
 - a. Ahead of schedule and number of days.
 - b. Behind schedule and number of days.

Schedule and Report Format – The Contractor shall submit the Progress Schedule CPM, Progress Payment Update Schedules CPM, and the Progress Payment Narrative Report to the Project Manager on both: (1) electronic disc files; and, (2) printed copies of the network diagrams and narrative reports.

Project Manager Review – The Project Manager shall review the Contractor's Progress Schedule CPM, Progress Payment Update Schedules CPM, and Progress Payment Narrative Reports.

The Project Manager may accept or reject Update Schedule CPMs or Narrative Reports. Rejected Update Schedule CPMs and Narrative Reports shall be corrected and re-submitted to the Project Manager.

Final Schedule Update – The Contractor within fifteen (15) days after substantial completion shall submit a final update of the schedule with actual start and actual finish dates for all activities and controlling items of Work identified as the critical path. The Final Schedule Update shall be accompanied by a certification signed by the Contractor stating, "To the best of my knowledge, the enclosed final update of the project schedule reflects the actual start and completion dates of the activities and controlling items of Work on the critical path."

Application For Progress Payment – Applications for payments shall be processed in accordance with Florida Statute 218.735, Part VII, "Local Government Prompt Payment Act".

The Project Manager shall provide written notice to the Contractor identifying the name, address, phone number and email address of the agent or employee the Contractor is required to submit payment requests or invoices to. This notice will be provided no later than ten (10) days after issuance of the Notice to Proceed.

Not more often than once a month, on a date established at the Project Pre-Construction Conference, the Contractor may submit to the Project Manager for review the County's standard application for payment form filled out and signed by the Contractor covering the Work completed as of the date of the Application and supported by such data as the Project Manager may reasonably require. Also, if payment is requested on the basis of materials and equipment not incorporated in the work but delivered and suitably stored at the site or at another location agreed to in writing, the application for payment shall also be accompanied by such supporting data, satisfactory to the Project Manager, as will establish the County's title to the material and equipment and protect its interest therein, including applicable insurance, partial Consent of Surety, and detailed inventory listing of stored material. Each such request shall include the submittal by the Contractor of (1) a detailed, itemized inventory listing the material stored at the site for which payment is requested, (2) documentation to indicate and substantiate the cost or value attributed to the items included in the stored material inventory list, and (3) the County's "Responsibility And Liability For Materials And Equipment Not Included In The Work" form executed by the Contractor. Failure to provide proper supporting documentation may subject the Progress Payment application to rejection. All progress payments will be subject to the retainage percentage specified in the Contract Documents that will be issued in the final payment after acceptance by the County of the Work.

Based upon Applications for Payment submitted to the Project Manager by the Contractor and Certificates for Payment issued by the Project Manager the County shall make progress payments on account of the Contract Amount to the Contractor as provided in the Contract Documents as follows:

In the timeframes outlined in FS 218.735, Section 2, ninety percent (90%) of the portion of the Contract Amount properly allocable to labor, materials and equipment incorporated in the Work and ninety percent (90%) of the portion of the Contract Amount properly allocable to materials and equipment suitably stored at the site or at some other location agreed upon in writing, for the period covered by the application for payment, less the aggregate of previous payments made by the Owner. When the completion of the Work ascertained as payable exceeds fifty percent (50%) of the total contract amount the retainage percentage withheld shall be reduced to 5%.

Upon Final completion of the entire Work, a sum sufficient to increase the total payments to one hundred percent (100%) of the Contract Amount, less such amounts as the Owner shall determine for all incomplete work and unsettled claims as provided in the Contract Documents.

The Contractor may, at the discretion of the County's Project Manager, be required to have applications for Progress Payments accompanied by Consent of Surety to Partial Payment. However, if payment or performance bonds are not required by the contract, the County's Project Manager may require applications for Progress Payments to be accompanied by legally effective partial releases or waivers of liens executed by all Subcontractors that performed services and suppliers of material or equipment for the Contractor for services or supplies which were included in the previous Application for Progress Payment. The Contractor shall include the following certification on each Application for Progress Payments and the Application for Final Payment:

"The undersigned Contractor certifies that the work covered by this application for payment has been done, or completed in accordance with the Contract documents, that all amounts have been paid by Contractor for work, supplies, material or equipment for which previous Certificates for Payment were issued and that the current payment shown herein is now due".

Contractor's Warranty Of Title - The Contractor warrants and guarantees that title to all work, materials and equipment covered by an application for payment, whether incorporated in the Project or not, will have passed to the County prior to the making of the application for payment, free and clear of all liens, claims, security interests and encumbrances; and that no work, materials or equipment covered by an application for payment will have been acquired by the Contractor or by any other person performing the work at the site or furnishing materials and equipment for the Project subject to an agreement under which an interest therein or encumbrance thereon is retained by the seller or otherwise imposed by the Contractor or such other person.

Approval of Payments - The Project Manager will, within twenty (20) business days after receipt of each application for payment, either indicate his approval of payment or return the Application to the Contractor indicating in writing the reason for refusing to approve payment. In the latter case, the Contractor may make the necessary corrections and

re-submit the Application. The County will pay the Contractor the amount approved within the time frame set forth in the Local Government Prompt Payment Act.

In the event the Contractor and the Project Manager do not achieve mutual agreement on the basis or amount of the payment, and should the Contractor be unwilling to make the necessary corrections or modifications, and re-submit the Application, then the County, to avoid delay in paying the Contractor the amount the County has determined the Contractor is entitled to receive, shall approve and process the Application by making such adjustments thereto as the County deems appropriate so that the Contractor receives, without delay, payment of the amount the County has determined to have been earned and owing to the Contractor.

In the event a dispute arises involving payments or invoices that have been rejected by the Project Manager and resubmitted by the Contractor and that cannot be resolved in accordance with F.S. 218.735 (3) the Orange County Payment/Invoice Disputes Resolution Process Procedures shall be used to resolve the dispute. The procedures can be obtained by contacting the Procurement Division at (407)-836-5635.

The Project Manager's approval of any payment requested in an application for payment shall constitute a representation by him to the County, based on the Project Manager's on-site observations of the Work in progress and on his review of the application for payment and the supporting data, that the Work has progressed to the point indicated; that, to the best of his knowledge, information and belief, the quality of the Work is in accordance with the Contract Documents (subject to an evaluation of the Work as a functioning Project upon Substantial Completion, to the results of any subsequent tests called for in his approval); and that the Contractor is entitled to payment of the amount approved.

However, by approving any such payment, the Project Manager shall not thereby be deemed to have represented that he made exhaustive or continuous on-site inspections to check the quality or quantity of the Work, that he has reviewed the means, methods, techniques, sequences and procedures of construction nor that he has made any examination to ascertain how or for what purpose the Contractor has used the moneys paid or to be paid to him on account of the Contract Amount.

The Project Manager's approval of final payment shall constitute an additional representation by him to the County that the conditions precedent to the Contractor's belief being entitled to final payment as set forth in this Article have been fulfilled.

The Project Manager may refuse to approve the whole or any part of any payment if in his opinion he is unable to make such representations to the County. He may then refuse to approve any such payment because of subsequently discovered evidence or the results of subsequent inspections or tests, nullify any such payment previously approved, to such extent as may be necessary in his opinion to protect the County from loss because:

- A. The Work is defective;
- B. Claims have been filed or there is reasonable evidence indicating the probable filing thereof;
- C. The Contract Amount has been reduced because of Change Order(s);

- D. The County has been required to correct defective Work or complete the Work in accordance with Article 16; or
- E. Of unsatisfactory prosecution of the Work, including failure to clean up as required by Article 9.

Substantial Completion - Prior to final payment, the Contractor shall certify in writing to the Project Manager that the entire Work is Substantially Complete and request that the Project Manager issue a certificate of Substantial Completion.

Within a reasonable time thereafter, the Project Manager and Contractor will make an inspection of the Work to determine the status of completion. If the Project Manager does not consider the Work Substantially Complete, the Contractor will be notified in writing giving the reasons therefore. If the Project Manager considers the Work Substantially complete, a tentative certificate of Substantial Completion will be issued. This Certificate shall fix the date of Substantial Completion and the responsibilities between the County and the Contractor for maintenance, heat and utilities.

There shall be attached to the Certificate a single punch list of items to be completed or corrected by the Contractor. The punch list must specify a date, not to exceed five (5) days after the punch list has been developed and reviewed, in which the delivery of the punch list to the Contractor must be made. Items not included on the punch list cannot be used as a basis to withhold final payment for retainage. In addition, the final contract completion date shall be at least thirty (30) days after the delivery of the punch list to the Contractor. Punch lists not provided to the Contractor by the date agreed upon for delivery will cause the contract time for completion to be extended by the number of days the local government exceeded the delivery date.

Damages may only be assessed against the Contractor in the event the Contractor fails to complete the project within the contract period as was extended by the guidelines set forth in this provision.

The final undisputed retainage payment must be made within twenty (20) business days after receipt of a proper payment request. This would be less any amount withheld in accordance with the contract provisions for incomplete or uncorrected work unless otherwise provided for by written notice to the Contractor specifying the failure of the Contractor to meet contract requirements in the development of the punch list.

The County shall have the right to exclude the Contractor from the Work after achievement of Substantial Completion, but the County will allow the Contractor reasonable access to complete items on the punch list.

Partial Utilization - Prior to Substantial Completion, the Project Manager may request the Contractor to permit the use of a specified part of the Work which it believes it may use without significant interference with construction of other parts of the Work. If the Contractor agrees, he will certify to the Project Manager that said part of the Work is Substantially Complete and request the Project Manager issue a certificate of Substantial Completion for that part of the Work. Within a reasonable time thereafter, the Project Manager and Contractor will make an inspection of that part of the Work to determine its status of completion.

If the County and the Project Manager consider that part of the Work to be Substantially Complete, the Project Manager will deliver to the Contractor a certificate to that effect, fixing the date of Substantial Completion as to that part of the Work, attaching thereto a punch list of items to be completed or corrected before final payment and fixing the responsibility between the County and Contractor for maintenance, heat and utilities as to that part of the Work.

The County shall have the right to exclude the Contractor from any part of the Work which is so certified to be Substantially Complete but the County will allow the Contractor reasonable access to complete or correct items on the punch list.

Final Inspection - Upon written notice from the Contractor that the Work is complete, including the "punch" listed deficiencies, the Project Manager will make a final inspection with the Contractor and will notify the Contractor in writing of any particulars in which this inspection reveals that the Work is defective. The Contractor shall immediately make such corrections as are necessary to remedy such defects and to complete all the required work.

Final Inspection For Payment - After the Contractor has completed any such corrections to the satisfaction of the Project Manager and delivered all maintenance and operating instructions, schedules, guarantees, bonds, Certificates of Inspection and other documents as required by the Contract Documents, he may make application for final payment following the procedure for progress payments.

For projects that the Contractor was required to furnish a payment and performance bond, the final application for payment shall be accompanied by legally effective final release or waiver of lien from the Contractor and the consent of Surety to final payment. The Final Release of Lien, Form E-12, must be utilized in all Final Pay Applications.

For projects **not** requiring bonds the final application for payment shall be accompanied by legally effective final releases or waivers of liens from the Contractor and all Subcontractors which performed services for the Contractor and all suppliers of material and/or equipment to the Contractor. The Final Release of Lien, Form E-12, must be utilized in all Final Pay Applications.

Approval Of Final Payment - If, on the basis of its observations and review of the Work during construction, its final inspection and its review of the final application for payment (all as required by the Contract Documents), the Project Manager is satisfied that the Work has been completed and the Contractor has fulfilled all of his obligations under the Contract Documents, it will, within twenty (20) business days after receipt of the final application for payment, indicate in writing its approval of payment. Otherwise, it will return the Application to the Contractor, indicating in writing its reason for refusing to approve final payment, in which case the Contractor will make the necessary corrections and re-submit the Application.

The County will, in accordance with the Local Government Prompt Payment Act, pay the Contractor the amount approved by the County and issue a Certificate of Final Completion.

If after Substantial Completion of the Work, Final Completion is materially delayed through no fault of the Contractor, and the Project Manager so confirms, the County shall, and without terminating the Contract, make payment of the balance due for that portion of the Work fully completed and accepted. If the remaining balance for Work not fully completed or corrected is less than the retainage stipulated in the Contract, the written consent of the Surety to the payment of the balance due for that portion of the Work fully completed and accepted shall be submitted by the Contractor to the Project Manager prior to certification of such payment. Such payment shall be made under the terms and conditions governing final payment, except that it shall not constitute a waiver of claims.

Contractor's Continuing Obligation - The Contractor's obligation to perform the Work and complete the Work in accordance with the Contract Documents shall be absolute. Neither approval of any progress or final payment by the County, the issuance of Certificate of Completion, any payment by the County to the Contractor under the Contract Documents, any use or occupancy of the Work or any part thereof by the County, any act of acceptance by the County, any failure to do so, nor any correction of defective Work by the County shall constitute an acceptance of Work not in accordance with the Contract Documents.

Waiver Of Claims - The making and acceptance of final payment shall constitute:

- A. A waiver of all claims by the County against the Contractor other than those arising from unsettled liens, from defective Work appearing after final payment or from failure to comply with the requirements of the Contract Documents, or from the terms of any special guarantees specified therein, and,
- B. A waiver of all claims by the Contractor against the County other than those previously made in writing and still unsettled.

ARTICLE 19 - SUSPENSION OF WORK AND TERMINATION

County May Suspend Work - The County may at any time and without cause suspend the Work or any portion thereof by notice in writing to the Contractor. The Project Manager shall fix the date on which Work shall be resumed and the Contractor will resume the Work on the date so fixed.

For unreasonable delays, the Contractor will be allowed an increase in the Contract Amount, an extension of the Contract Time or both, if directly attributable to any suspension and if he makes a claim therefore provided in Article 13. However, no profits will be allowed on claims for suspended work. Also, during any period of suspension, the Contractor shall take all available measures to mitigate costs such as taking on new work, reassigning resources to other Contracts, etc.

County May Terminate for Cause - If the Contractor is adjudged bankrupt or insolvent; if he makes a general assignment for the benefit of his creditors without County approval; if a trustee or receiver is appointed for the Contractor or for any of his property; if he files a petition to take advantage of any debtor's act or to reorganize under the bankruptcy or similar laws; if he fails to prosecute and complete the Work in accordance with the established Project schedule or within the Contract Time allowed; if he repeatedly fails to supply sufficient skilled workers or suitable materials or equipment; if he repeatedly fails to make prompt payment to Subcontractors for labor, materials or equipment;

if he disregards laws, ordinances, rules, regulations or orders of any public body having jurisdiction; if he disregards the authority of the Project Manager; or if he otherwise substantially violates any provisions of the Contract Documents, then the County may, without prejudice to any other right or remedy and after giving the Contractor and his Surety if applicable seven (7) days written notice, terminate the services of the Contractor and take possession of the Work and of all materials, equipment, tools, construction equipment and machinery thereon owned by the Contractor and assign the completion of the Work to the Surety, or finish the Work by whatever method it may deem expedient. In such case, the Contractor shall not be entitled to receive any further payment until the Work is finished.

If the unpaid balance of the Contract Amount exceeds the direct and indirect cost of completing the Work, including compensation for additional professional services, such excess shall be paid to the Contractor. If such cost exceeds the unpaid balance, the Contractor shall pay the difference to the County within fifteen (15) days after notification.

If the contractor fails to provide such payment to the County, the County at its sole discretion may deduct the balance owed from payments due the Contractor on any other contracts between the Contractor and the County. Such cost incurred by the County will be determined by the County and incorporated in a Change Order.

If the County elects to assign the completion of the Work to the Surety, and the Surety tenders a replacement contractor, then Surety shall provide performance, payment and other surety bonds as may be required in accordance with the Contract Documents.

Where the Contractor's services have been so terminated by the County, said termination shall not affect any rights of the County against the Contractor then existing or which may thereafter accrue. Any retention or payment of monies by the County due the Contractor will not release the Contractor from liability.

Upon Termination for Cause, the Contractor shall not be entitled to payment for any anticipated supplemental costs, administrative expenses and/or profit for uncompleted Work.

If the Contractor's failure to perform the contract arises from causes beyond the control and without the fault or negligence of the Contractor the contract shall not be terminated for default. Examples of such causes include (1) acts of God or the public enemy, (2) acts of a government in its sovereign capacity, (3) fires, (4) floods, (5) epidemics, (6) strikes and (7) unusually severe weather.

If after notice of termination of the services of the Contractor for cause, it is determined that the Contractor was not in default, the termination shall be deemed to have been for the convenience of the County. In such event the Contractor may recover from the County payment for Work completed and reasonable termination costs as provided in the following paragraph.

Termination for Convenience: Upon seven (7) days written notice to the Contractor and the Surety, or sooner if reasonable under the circumstances, the County may, without cause and without prejudice to any other right or remedy, elect to terminate any part of the Work, or the Contract in whole or in part, as the County may deem appropriate.

In any termination for convenience, the Contractor shall be paid for Work completed by the Contractor, Subcontractors and Suppliers at the time of termination provided the Work has been inspected and accepted by the County. However, the payment to the Contractor will exclude any and all anticipated supplemental costs, administrative expenses and profit for uncompleted Work. Upon termination for convenience, the County shall have full power and authority to take possession of the Work, assume any sub-agreements with Subcontractors and suppliers that the County selects, and prosecute the Work to completion by Contract or as the County may deem expedient. A termination for convenience may apply to individual delivery orders, purchase orders or to the contract in its entirety.

Authority to Terminate: The authority to terminate this Contract including all notices thereto is the sole responsibility of the Manager, Procurement Division.

ARTICLE 20 - MAINTENANCE AND EXAMINATION OF RECORDS

The Contractor shall keep adequate records and supporting documents applicable to this Contract. Said records and documentation shall be retained by the Contractor for a minimum of five (5) years after the date of final payment on this contract. If any litigation, claim or audit is commenced prior to the expiration of the five (5) year period, the records shall be maintained until all litigation, claims or audit findings involving the records have been resolved.

If applicable, time records and cost data shall be maintained in accordance with generally accepted accounting principles. This includes full disclosure of all transactions associated with the contract.

Contractor's "records and supporting documents" as referred to in this Contract shall include any and all information, materials and data of every kind and character, including without limitation, records, books, papers, documents, subscriptions, recordings, agreements, purchase orders, invoices, leases, contracts, commitments, arrangements, notes, daily diaries, superintendent reports, drawings, receipts, vouchers and memoranda, and any and all other agreements, sources of information and matters that may in the County's judgment have any bearing on or pertain to any matters, rights, duties or obligations under or covered by any Contract document. Such records and documents shall included (hard copy, as well as computer readable data, written policies and procedures; time sheets; payroll registers; cancelled checks; subcontract files (including proposals of successful and unsuccessful bidders, bid recaps, etc.); original estimates; estimating worksheets; correspondence; change order files (including pricing data used to price change proposals and documentation covering negotiated settlements); back-charge logs and supporting documentation; general ledger entries detailing cash and trade discounts earned, insurance rebates and dividends; and any other contractor records which may have a bearing on matters of interest to the County in connection with the Contractor's dealings with the County (all foregoing hereinafter referred to as "records and supporting documents") to the extent necessary to adequately permit evaluation and verification of:

- a) Contractor compliance with contract requirements; or
- b) Compliance with provisions for pricing change orders; or
- c) Compliance with provisions for pricing invoices; or

- d) Compliance with provisions regarding pricing of claims submitted by the Contractor or his payees; or
- e) Compliance with the County's business ethics; or
- f) Compliance with applicable state statutes and County Ordinances and regulations.

Records and documents subject to audit shall also include those records and documents necessary to evaluate and verify direct and indirect costs, (including overhead allocations) as they may apply to costs associated with this Contract. In those situations where Contractor's records have been generated from computerized data (whether mainframe, mini-computer, or PC based computer systems), Contractor agrees to provide the County's representatives with extracts of data files in computer readable format on data disks or suitable alternative computer exchange formats.

The County and its authorized agents shall have the right to audit, inspect and copy records and documentation as often as the County deems necessary throughout the term of this contract and for a period of five (5) years after final payment. Such activity shall be conducted during normal business hours. The County, or any of its duly authorized representatives, shall have access within forty-eight (48) hours to such books, records, documents, and other evidence for inspection, audit and copying.

The County, during the period of time defined by the preceding paragraph, shall have the right to obtain a copy of and otherwise inspect any audit made at the direction of the Contractor as concerns the aforesaid records and documentation. Records and documents shall be made accessible at the Contractor's local place of business.

If the records are unavailable locally, it shall be the Contractor's responsibility to insure that all required records are provided at the Contractor's expense including payment of travel and maintenance costs incurred by the County's authorized representatives or designees in accessing records maintained out of the county. The direct costs of copying records, excluding any overhead cost, shall be at the County's expense.

Contractor shall require all payees (examples of payees include subcontractors, insurance agents, material suppliers, etc.) to comply with the provisions of this article by including the requirements hereof in a written contract agreement between contractor and payee. Such requirements include a flow-down right of audit provisions in contracts with payees, which shall also apply to Subcontractors and Sub-subcontractors, material suppliers, etc. Contractor shall cooperate fully and shall cause all aforementioned parties and all of Contractor's subcontractors (including those entering into lump sum subcontracts and lump sum major material purchase orders) to cooperate fully in furnishing or in making available to the County from time to time whenever requested in an expeditious manner any and all such records, documents, information, materials and data.

The County's authorized representatives or designees shall have reasonable access to the Contractor's facilities, shall be allowed to interview all current or former employees to discuss matters pertinent to the performance of this Contract and shall have adequate and appropriate work space, in order to conduct audits in compliance with this article.

Even after a change order proposal has been approved, Contractor agrees that if the County later determines the cost and pricing data submitted was inaccurate, incomplete, not current or not in compliance with the terms of the contract regarding pricing of change orders, then an appropriate contract price reduction will be made. Such post-approval contract price adjustment will apply to all levels of contractors and/or subcontractors and to all types of change order proposals specifically including lump sum change orders, unit price change orders, and cost-plus change orders.

If an audit inspection or examination by the County, or its designee, in accordance with this article discloses overpricing or overcharges (of any nature) by the Contractor to the County in excess of one-half of one percent (.5%) of the total contract billings, the reasonable actual cost of the County's audit shall be reimbursed to the County by the Contractor.

Any adjustments and /or payments that must be made as a result of any such audit or inspection of the contractor's invoices and /or records and supporting documents shall be made within a reasonable amount of time (not to exceed 90 days) from presentation of the County's findings to the Contractor.

ARTICLE 21 - MINORITY/WOMEN OWNED BUSINESS ENTERPRISE REQUIREMENTS AND SMALL BUSINESS PROVISIONS

The Contractor will comply with all requirements of Orange County's Minority/Women Owned Business Enterprise Ordinance No. 94-01, as amended by Ordinance No. 2009-21. In summary, the ordinances establish a goal of 25% of the County's annual monetary value of contracts be awarded to minority/women owned business enterprises meeting Contract specifications.

The goals for work force employment levels are 18% minority and 6% women. Other provisions of the Ordinance as it pertains to construction projects may be found in Part C of this document.

To facilitate monitoring for compliance with the Ordinance, the Contractor **must**:

- A. Provide to the County's Business Development Division Liaison all subcontracts and/or purchase orders, fully executed by both parties, with each Subcontractor and supplier listed on Attachment C-2 in the Prime Contractor's bid (M/WBE's and non-M/WBE's). **The prime Contract will not be executed by the County until these documents are on file in the Business Development Division.** Prime Contractor should include in the subcontract / purchase order a statement that makes the legality of the document contingent upon execution of the prime Contract by the County.
- B. The Contractor **must** include in the subcontract agreement:
 - 1. A Prompt Payment Clause to the M/WBE subcontractor
 - 2. Payment schedule in all subcontracts and purchase orders (including those with non-M/WBE's) stating that payment will be made to the Subcontractor/suppliers within 72 hours of receipt of payment from the County.

3. The following statement: **“It is the M/WBE’s responsibility to submit the required Monthly M/WBE utilization reports and monthly M/WBE payment verification forms to the Prime contractor. The Final M/WBE payment verification form shall be sent to Business Development Division directly by the sub-contractor.”**

The M/WBE’s failure to submit the required documents could negatively impact their M/WBE certification.

This provision in no way creates any contractual relationship between any Subcontractor and Orange County or any liability on Orange County for the Contractor's failure to make timely payments. The timeliness of such payments may be evaluated by the Business Development Division Liaison in considering compliance with the Ordinance.

C. The Contractor **must** submit:

- 1) A Monthly Workforce Report (Current Field Employment Data). Contractor shall also ensure that all Subcontractors/suppliers with contracts over \$50,000 supply a Monthly Workforce Report; and
- 2) A Monthly Prime Contractor's Report including M/WBE Utilization Reports.

The Contractor shall furnish written documentation evidencing actual dollars paid to each Subcontractor/supplier listed and/or utilized by the Contractor. This will include, but not be limited to: copies of canceled checks, approved invoices, and signed, sworn affidavits certifying the accuracy of payments so that the County may determine actual participation achieved by the Contractor prior to issuance of final payment.

The required reports are to be submitted to the Business Development Division Liaison no later than the fifth day of each month beginning one month after the Work begins and to continue until Final Completion of the project/contract. The Business Development Liaison has the authority to delay Contractor’s Progress Payments if reports are not submitted in a timely manner.

The final Prime Contractor's Report-M/WBE Utilization Report must be signed by the Contractor's authorized agent certifying that all information contained therein is a true and accurate account of M/WBE utilization per the bid and contract documents. Approval of the final Application for Payment is contingent upon receipt of this certification.

D. The Contractor **must** not substitute, replace or terminate any M/WBE firm without **prior written authorization from the Orange County Business Development Manager**, nor **must** the Contractor reduce the scope of work or monetary value of a subcontract without prior written authorization of the Business Development Manager. All modifications, additions and deletions to any and all Contracts issued to said M/WBE’s **must** also have prior written authorization of the Business Development Manager.

- E. The Contractor shall expeditiously advise all M/WBE's and the Business Development Division Liaison of all Change Orders, contract modifications, additions and deletions to any and all contracts issued to said M/WBE's.
- F. Failure of the Contractor to adhere to the provisions of the Ordinance may subject the Contractor to penalties as outlined in Sec. 17-326 of the Ordinance. The penalties include:
 - 1) Liquidated damages up to 10% of the Contract;
 - 2) Suspension or permanent debarment from bidding;
 - 3) Termination of any present contracts;
 - 4) Withholding retainage;
 - 5) A negative evaluation of good-faith effort on future bids;
 - 6) Withholding of payments.

ARTICLE 22 - FEDERAL REQUIREMENTS

In the event this Contract is paid in whole or in part from any federal government agency or source, the specific terms, regulations and requirements governing the disbursement of these funds shall be specified herein and become a part of this clause.

All Contracts in excess of one hundred and fifty thousand dollars (\$150,000) shall comply with all the requirements of Section 114 of the Clean Air Act (42 USC 7401 et seq.) as amended and Section 308 of the Federal Water Pollution Control Act (33 USC 1251 et seq.) as amended.

ARTICLE 23 – VERBAL ORDERS

The Project Manager under the following conditions may issue verbal change orders to the contract:

- A. To address bona fide emergency requirements. Emergency requirements are described as those requiring immediate action due to (1) an imminent or existing threat to the health, safety or welfare of persons or property and (2) conditions which poses serious economic damage to the County.
- B. To ensure the continuity of critical elements of contract performance.

Any such verbal direction shall be confirmed in writing by the Project Manager to the contractor within five (5) calendar days after issuance. Concurrently, a copy of the written direction shall be provided to the Manager, Procurement Division with documentation in the form of an emergency justification to support the action taken.

A formal change order and associated contract amendment, if applicable, will be negotiated in conjunction with the Procurement Division and shall succeed the written confirmation not later than thirty (30) calendar days after issuance of the verbal direction.

Board approval, as applicable, shall be obtained.

ARTICLE 24 – MISCELLANEOUS

Whenever any provision of the Contract Documents requires the giving of written notice, it shall be deemed to have been validly given if delivered in person to the individual, to a member of the firm or to an officer of the corporation for whom it is intended, or if delivered at or sent by registered or certified mail (postage prepaid) to the last business address known to the County.

All Specifications, Drawings and copies thereof furnished by the County shall remain its property. They shall not be used on another Project and, with the exception of those sets which have been signed in connection with the execution of the Contract, shall be returned to the County upon completion of the Work.

The duties and obligations imposed by these General Conditions and the rights and remedies available hereunder, and, in particular but without limitation, the warranties, guarantees and obligations imposed upon the Contractor and the rights and remedies available to the County thereunder shall be in addition to and not a limitation of any otherwise imposed or available by law, by special guarantee or other provisions of the Contract Documents.

Should the County or the Contractor suffer injury or damage to its person or property because of any error, omission or act of the other or of any of his employees, agents or others for whose acts he is legally liable, claim should be made in writing to the other party within a reasonable time of the first observance of such injury or damage.

This Contract shall be governed by the laws of the State of Florida. Any and all legal action necessary to enforce the provisions of this Contract will be held in Orange County, Florida. Venue for any litigation involving this Contract shall be the Ninth Circuit Court in and for Orange County, Florida.

The obligations of Orange County under this award are subject to the availability of funds lawfully appropriated for its purpose by the State of Florida and the Board of County Commissioners, or other specified funding source for this contract.

The County will be represented on site by one or more Inspectors who are employed by the County or by a Construction Engineering and Inspection (CEI) firm under contract to the County. The Contractor is to follow all directions provided by these Inspectors. Provided, however, that any such directions shall not be construed to:

- a. Authorize any deviation from the Contract Documents that:
 - Requires a change in the Contract Price or Contract Time;
 - Materially changes any aspect of the work covered by a permit to the extent that the regulatory agency having jurisdiction would require modification of the permit;
 - Materially changes any aspect of the work to the extent that the intent of the design is compromised;

- b. Approve any substitute materials or equipment;
- c. Undertake any of the responsibilities of Contractor, subcontractors or Contractor's superintendent, or expedite the Work; Direct the Contractor as to any aspect of the means, methods, techniques, sequences or procedures of construction unless such is specifically called for in the Contract Documents;
- d. Advise on or issue directions as to safety precautions and programs in connection with the Work.

ARTICLE 25 – CONTRACT CLAIMS

“Claim” as used in this provision means a written demand or written assertion by one of the contracting parties seeking as a matter of right, the payment of a certain sum of money, the adjustment or interpretation of contract terms, or other relief arising under or relating to this contract.

Claims made by a Contractor against the County relating to a particular contract shall be submitted to the Procurement Division Manager in writing clearly labeled “Contract Claim” requesting a final decision.

“Claim” as used in this provision applies after failure of the parties to agree to an adjustment as provided in Article 13, Change of Contract Amount and Contract Time. The Contractor also shall provide with the claim a certification as follows: “I certify that the claim is made in good faith; that the supporting data are accurate and complete to the best of my knowledge and belief; that the amount requested accurately reflects the contract adjustment for which the Contractor believes the County is liable; and that I am duly authorized to certify the claim on behalf of the Contractor.”

Failure to document a claim in this manner shall render the claim null and void. Moreover, no claim shall be accepted after final payment of the contract.

The decision of the Procurement Division Manager shall be issued in writing and shall be furnished to the Contractor.

The decision shall state the reasons for the decision reached. The Procurement Division Manager shall render the final decision within sixty (60) days after receipt of Contractor's written request for a final decision. The Procurement Division Manager's decision shall be final and conclusive.

The Contractor shall proceed diligently with performance of this contract pending final resolution of any request for relief, claim, appeal or action arising under the contract and shall comply with any final decision rendered by the Manager of the Procurement Division.

ARTICLE 26 - VALUE ENGINEERING

A. Intent and Objective: This Section applies to any cost reduction proposal (hereinafter referred to as a Value Engineering Change Proposal or VECP) initiated and developed by the CONTRACTOR for the purpose of refining the Contract Documents so as to contribute to design cost effectiveness or significantly improve the quality of the Work. This Section does not, however, apply to any such proposal unless it is identified by the CONTRACTOR, at the time of its submission to the COUNTY, as a proposal submitted pursuant to this Section.

VECPs contemplated are those that would result in net savings to the COUNTY by providing either: (A) a decrease in the cost of performance of the Work, or; (B) a reduction in cost of ownership (hereinafter referred to as collateral costs) of the Work, regardless of acquisition costs. VECPs must result in savings without impairing essential functions and characteristics such as safety, service, life, reliability, economy of operation, ease of maintenance, aesthetics and necessary standard design features. However, nothing herein prohibits the submittal of VECPs where the required functions and characteristics could be combined, reduced or eliminated as being nonessential or excessive. Plan errors which are identified by the CONTRACTOR and which result in a cost reduction, will not qualify for submittal as a VECP.

The COUNTY reserves the right to reject at its discretion any VECP submitted. Substitution of another design alternate, which is detailed in the Plans, for the one on which the CONTRACTOR bid, will not be allowed under this Section. Pending execution of a formal supplemental Agreement, implementing an approved VECP, the CONTRACTOR shall remain obligated to perform in accordance with the terms of the existing Contract. No time extensions will be granted due to the time required to review a VECP.

B. Subcontractors: The CONTRACTOR is encouraged to include the provisions of this Section in contracts with subcontractors. The CONTRACTOR shall encourage submission of VECPs from subcontractors, however, it is not mandatory that VECPs be submitted nor is it mandatory that the CONTRACTOR accept or transmit to the COUNTY VECPs proposed by his subcontractors.

C. Data Requirements: As a minimum, the following information shall be submitted by the CONTRACTOR with each VECP;

- (1) A description of the difference between the existing requirements and the proposed change, and the comparative advantages and disadvantages.
- (2) Separate detailed cost estimates for both the existing requirements and the proposed change. The cost estimates shall be broken down by item numbers indicating quantity increases or decreases and deleted pay items.

Additional proposed Work, now covered by the Contract Documents, shall be identified by current COUNTY pay item numbers. In preparing the estimates, the CONTRACTOR shall include overhead, profit and bond. No separate pay item(s) for these costs will be allowed.

- (3) An itemization of plan details, plan sheets, design standards and Specifications that must be changed or added if the VECP is adopted. Preliminary plan drawings must be sufficient to describe the proposed changes.
- (4) An estimate of the effects the VECP would have on collateral costs to the COUNTY.
- (5) Engineering Incentive or other analysis in sufficient detail to identify and describe specific features of the Contract Documents which must be changed if the VECP is accepted, with a proposal as to how these

changes can be accomplished and an assessment of their effect on other Project elements. The COUNTY may require that Engineering Incentive analyses be performed by a prequalified consultant in the applicable class of Work. Any design changes which result from the VECP must be supported by computations sealed by a Professional registered in the State of Florida.

- (6) A statement of the time by which approval of the VECP must be issued by the COUNTY to obtain the total estimated cost reduction during the remainder of this Contract noting any effect on the Contract completion time or delivery schedule.

D. Processing Procedures: Two copies of each VECP shall be submitted to the County's Project Manager, or his/her duly authorized representative, VECPs will be processed expeditiously; however, the COUNTY will not be liable for any delay in acting upon a VECP submitted pursuant to this Section. The CONTRACTOR may withdraw, in whole or in part, a VECP not accepted by the COUNTY within the period specified in the VECP.

The COUNTY shall not be liable for any VECP development cost in the case where a VECP is rejected or withdrawn.

The COUNTY shall be the sole judge of the acceptability of a VECP and of the estimated net savings in construction and/or collateral costs from the adoption of all or any part of such proposal. In determining the estimated net savings, the right is reserved to disregard the Contract prices if, in the judgment of the COUNTY, such prices do not represent a fair measure of the value of Work to be performed or to be deleted. Prior to approval, the COUNTY may modify a VECP, with the concurrence of the CONTRACTOR, to make it acceptable. If any modification increases or decreases the net savings resulting from the VECP, the CONTRACTOR'S fair share will be determined upon the basis of the VECP modified and upon determination of final quantities. The net savings shall be computed by subtracting the revised total cost of all bid items affected by the VECP design from the total cost of the same bid items as represented in the Contract Documents. Prior to approval of the VECP, which initiates the supplemental Contract, the CONTRACTOR shall provide acceptable contract quality Plan sheets revised to show all details consistent with the VECP design.

E. Computations for Change in Contract Cost of Performance: CONTRACTOR development and implementation costs for the VECP will not be recoverable. If the VECP is adopted, the CONTRACTOR'S share of the net savings as defined hereinafter shall be considered full compensation to the CONTRACTOR for the VECP. COUNTY costs of processing or implementation of a VECP will not normally be considered in the estimate.

However, the COUNTY reserves the right, where it deems such action appropriate, to require the CONTRACTOR to pay the COUNTY'S cost of investigating and implementing a VECP submitted by the CONTRACTOR as a condition of considering such proposal.

Where such a condition is imposed, the CONTRACTOR shall indicate his acceptance thereof in writing, and such acceptance shall constitute full authority for the COUNTY to deduct amounts payable to the COUNTY from any monies due or that may become due to the CONTRACTOR under the Contract.

- F. Computations for Collateral Costs:** When collateral cost savings are sought by the CONTRACTOR, separate estimates must be prepared for collateral costs of both the existing Contract requirement and the proposed change.

Each estimate shall consist of an itemized breakdown of all costs and the basis for the data used in the estimate. Cost benefits to the COUNTY include, but are not limited to: reduced costs of operation, maintenance or repair, and extended useful service life. Increased collateral costs include the converse of such factors. Computations shall be as follows:

- (1) Costs shall be calculated over a 20-year period on a uniform basis for each estimate.
- (2) If the difference in the estimates as approved by the COUNTY indicate a savings, the CONTRACTOR shall divide the resultant amount by 20 to arrive at the average annual net collateral savings. The resultant savings shall be shared as stipulated in paragraph G below.

- G. Sharing Arrangements:** If a VECP is approved by the COUNTY, the CONTRACTOR may be entitled to share in both construction savings and collateral savings to the full extent provided for in this subsection. Except for innovative ideas, the CONTRACTOR and COUNTY shall each receive 50 percent of net reduction in the cost of performance of this Contract. For innovative ideas, the reduction in the cost of performance shall be shared as follows:

ACCRUED NET SAVINGS	CONTRACTOR'S SHARE %	COUNTY'S SHARE %
Less than \$25,000	85	15
\$25,000 to \$50,000	75	25
Over \$50,000	50	50

If an approved change is identical or similar to a previously submitted VECP or an idea previously utilized by the COUNTY it will not be considered an innovative idea, thus, will only qualify for a 50 percent sharing of savings. When collateral savings occur, the CONTRACTOR shall receive 20 percent of the average one year's net collateral savings. The CONTRACTOR shall not receive construction savings or collateral savings on optional Work listed in this Contract until the COUNTY exercises its option to obtain that Work.

ARTICLE 27 – PATENTS AND ROYALTIES

Unless otherwise provided, the bidder shall be solely responsible for clearing the right to use any patented or copyrighted materials in the performance of the contract.

The Contractor, without exception, shall indemnify and save harmless the County and its employees from liability of any nature or kind, including cost and expenses for or on account of any copyrighted, patented, or unpatented invention, process, or article manufactured or supplied by the Contractor.

In the event of any claim against the County of copyright or patent infringement, the County shall promptly provide written notification to the Contractor. If such a claim is made, the Contractor shall use its best efforts to promptly purchase for the County any infringing products or services or procure a license, at no cost to the County, which will allow continued use of the service or product. If none of the alternatives are reasonably available, the County agrees to return the article on request to the Contractor and receive reimbursement, if any, as may be determined by a court of competent jurisdiction.

ARTICLE 28 – OWNER DIRECT PURCHASE

Pursuant to *Florida Statutes*, Section 212.08(6), and *Florida Administrative Code*, Number 12A-1.094, Orange County Florida is exempt from Florida Sales Tax for the purchase of construction materials, supplies and/or equipment incorporated into a construction project.

For construction Contracts valued at \$10,000,000, or lesser amounts as determined by the County, the County may, at its discretion, use the direct purchase method for large dollar value equipment and materials that realize a tax savings of at least \$5000.

Direct purchases will be negotiated with the Contractor based on those items identified by the Professional. The final determination as to whether to direct purchase any materials or equipment shall be made by the Manager of the Procurement Division after consultation with the County's Project Manager.

When it has been determined that the use of direct purchases is warranted, the, Orange County Owner Direct Purchase Provision in Exhibit 2 shall govern.

ARTICLE 29 – PUBLIC RECORDS COMPLIANCE (APPLICABLE FOR SERVICE CONTRACTS)

Orange County is a public agency subject to Chapter 119, Florida Statutes. The Contractor agrees to comply with Florida's Public Records Law. Specifically, the Contractor shall:

1. Keep and maintain public records required by Orange County to perform the service.
2. Upon request from Orange County's custodian of public records, provide Orange County with a copy of the requested records or allow the records to be inspected or copied within a reasonable time at a cost that does not exceed the cost provided in this chapter or as otherwise provided by law.

3. Ensure that public records that are exempt or confidential and exempt from the public records disclosure requirements are not disclosed except as authorized by law for the duration of the contract term and following completion of the contract if the Contractor does not transfer the records to Orange County.
4. Upon completion of the contract, Contractor agrees to transfer at no cost to Orange County all public records in possession of the Contractor or keep and maintain public records required by Orange County to perform the service. If the Contractor transfers all public record to Orange County upon completion of the contract, the Contractor shall destroy any duplicate public records that are exempt or confidential and exempt from public records disclosure requirements. If the Contractor keeps and maintains public records upon completion of the contract, the Contractor shall meet all applicable requirements for retaining public records. All records stored electronically must be provided to Orange County, upon request from Orange County's custodian of public records, in a format that is compatible with the information technology systems of Orange County.
5. A Contractor who fails to provide the public records to Orange County within a reasonable time may be subject to penalties under section 119.10, Florida Statutes.
6. **IF THE CONTRACTOR HAS QUESTIONS REGARDING THE APPLICATION OF CHAPTER 119, FLORIDA STATUTES, TO THE CONTRACTOR'S DUTY TO PROVIDE PUBLIC RECORDS RELATING TO THIS CONTRACT, CONTACT THE CUSTODIAN OF PUBLIC RECORDS AT :**

**PROCUREMENT DIVISION PUBLIC RECORDS LIAISON
400 E. SOUTH STREET, 2ND FLOOR, ORLANDO, FL 32801
407-836-5897
ProcurementRecords@ocfl.net**

**EXHIBIT A
LEASED EMPLOYEE AFFIDAVIT**

CONTRACT #Y_____

I affirm that an employee leasing company provides my workers' compensation coverage. I further understand that my contract with the employee leasing company limits my workers' compensation coverage to enrolled worksite employees only. My leasing arrangement does not cover un-enrolled worksite employees, independent contractors, uninsured sub-contractors or casual labor exposure.

I hereby certify that 100% of my workers are covered as worksite employees with the employee leasing company. I certify that I do not hire any casual or uninsured labor outside the employee leasing arrangement. I agree to notify the County in the event that I have any workers not covered by the employee leasing workers' compensation policy. In the event that I have any workers not subject to the employee leasing arrangement, I agree to obtain a separate workers' compensation policy to cover these workers. I further agree to provide the County with a certificate of insurance providing proof of workers' compensation coverage prior to these workers entering any County jobsite.

I further agree to notify the County if my employee leasing arrangement terminates with the employee leasing company and I understand that I am required to furnish proof of replacement workers' compensation coverage prior to the termination of the employee leasing arrangement.

I certify that I have workers' compensation coverage for all of my workers through the employee leasing arrangement specified below:

Name of Employee Leasing Company: _____

Workers' Compensation Carrier: _____

A.M. Best Rating of Carrier: _____

Inception Date of Leasing Arrangement: _____

I further agree to notify the County in the event that I switch employee-leasing companies. I recognize that I have an obligation to supply an updated workers' compensation certificate to the County that documents the change of carrier.

Name of Contractor: _____

Signature of Owner/Officer: _____

Title: _____ Date: _____

THIS ENDORSEMENT CHANGES THE POLICY. PLEASE READ IT CAREFULLY.

DESIGNATED CONSTRUCTION PROJECT(S) GENERAL AGGREGATE LIMIT

This endorsement modifies insurance provided under the following:

COMMERCIAL GENERAL LIABILITY COVERAGE PART

SCHEDULE

Designated Construction Projects:

“Any person or organization on whose behalf you are required to obtain
a Designated Construction Project under a written contract or agreement”

(If no entry appears above, information required to complete this endorsement will be shown in the Declarations as applicable to this endorsement.)

- A.** For all sums which the insured becomes legally obligated to pay as damages caused by “occurrences” under **COVERAGE A (SECTION I)**, and for all medical expenses caused by accidents under **COVERAGE C (SECTION I)**, which can be attributed only to ongoing operations at a single designated construction project shown in the Schedule above:
1. A separate Designated Construction Project General Aggregate Limit applies to each designated construction project, and that limit is equal to the amount of the General Aggregate Limit shown in the Declarations.
 2. The Designated Construction Project General Aggregate Limit is the most we will pay for the sum of all damages under **COVERAGE A**, except damages because of “bodily injury” or “property damage” included in the “products-completed operations hazard”, and for medical expenses under **COVERAGE C** regardless of the number of:
 - a. Insureds;
 - b. Claims made or “suits” brought or
 - c. Persons or organization making claims or bringing “suits”
 3. Any payments made under **COVERAGE A** for damages or under **COVERAGE C** for medical expenses shall reduce the Designated Construction Project General Aggregate Limit for that designated construction project. Such payments shall not reduce the General Aggregate Limit shown in the Declarations nor shall they reduce any other Designated Construction Project General Aggregate Limit for any other designated construction project shown in the Schedule above.
- 4.** The limits shown in the Declarations for Each Occurrence, Fire Damage and Medical Expense continue to apply. However, instead of being subject to the General Aggregate Limit shown in the Declarations, such limits will be subject to the applicable Designated Construction Project General Aggregate Limit.
- B.** For all sums which the insured becomes legally obligated to pay as damages caused by “occurrences” under **COVERAGE A (SECTION I)**, and for all medical expenses caused by accidents under **COVERAGE C (SECTION I)**, which cannot be attributed only to ongoing operations at a single designated construction project shown in the Schedule above:
1. Any payments made under **COVERAGE A** for damages or under **COVERAGE C** for medical expenses shall reduce the amount available under the General Aggregate Limit or the Products-Completed Operations Aggregate Limit, whichever is applicable; and
 2. Such payments shall not reduce any Designated Construction Project General Aggregate Limit.
- C.** When coverage for liability arising out of the “products- completed operations hazard” is provided, any payments for damages because of “bodily injury” or “property damage” included in the “products-completed operations hazard” will reduce the Products-Completed Operations Aggregate Limit, and not reduce the General Aggregate Limit nor the Designated Construction Project General Aggregate Limit.
- D.** If the applicable designated construction project has been abandoned, delayed, or abandoned and then

restarted, or if the authorized contracting parties deviate from plans, blueprints, designs, specifications or timetables, the project will still be deemed to be the same construction project.

- E. The provisions of Limits of Insurance (**SECTION III**) not otherwise modified by this endorsement shall continue to apply as stipulated.

EXHIBIT B

BUILDERS RISK COVERAGE FORM

Various provisions in this policy restrict coverage. Read the entire policy carefully to determine rights, duties and what is and is not covered.

Throughout this policy the words “you” and “your” refer to the Named Insured shown in the Declarations. The words “we”, “us” and “our” refer to the Company providing this insurance.

Other words and phrases that appear in quotation marks have special meaning. Refer to Section G., Definitions.

A. Coverage

We will pay for direct physical loss of or damage to Covered Property at the premises described in the Declarations caused by or resulting from any Covered Cause Loss.

1. Covered Property

Covered Property as used in this Coverage Part, means the type of property described in this section, **A.1.**, and limited in **A.2.**, Property Not Covered, If a Limit of Insurance is shown in the Declarations for that type of property.

Building Under Construction, meaning the building or structure described in the Declarations while in the course of construction, including:

- a. Foundations;
- b. The following property:
 - (1) Fixtures and machinery;
 - (2) Equipment used to service the building; and
 - (3) Your building materials and supplies used for construction;

Provided such property is intended to be permanently located in or on the building or structure described in the Declarations or within 100 feet of its premises;

- c. If not covered by other insurance, temporary structures built or assembled on site, including cribbing, scaffolding and construction forms.

2. Property Not Covered

Covered Property does not include:

- a. Land (including land on which the property is located) or water;
- (b) Subject to (a) above, the amount we will pay for debris removal expense is limited to 25% of the sum of the deductible plus the amount that we pay for direct physical loss or damage to the Covered Property that has sustained loss or damage.

- b. The following property when outside of buildings:

- (1) Lawns, trees, shrubs or plants;
- (2) Radio or television antennas (including satellite dishes) and their lead-in wiring, master or towers; or
- (3) Signs (other than signs attached to buildings)

3. Covered Causes of Loss

See applicable Causes Of Loss Form as shown in the Declarations.

4. Additional Coverages

a. Debris Removal

- (1) Subject to Paragraphs (3) and (4), we will pay your expense to remove debris of Covered Property caused by or resulting from a Covered Cause of Loss that occurs during the policy period. The expenses will be paid only if they are reported to us in writing within 180 days of the date of direct physical loss or damage.
- (2) Debris Removal does not apply to costs to:
 - (a) Extract “pollutants” from land or water; or
 - (b) Remove, restore or replace polluted land or water.
- (3) Subject to the exceptions in paragraph (4), the following provisions apply:
 - (a) The most we will pay for the total of direct physical loss or damage plus debris removal expense is the Limit of Insurance applicable to the Covered Property that has sustained loss or damage.
- (4) We will pay up to an additional \$10,000 for debris removal expense, for each location, in any one occurrence of physical loss or damage to Covered Property if one or both of the following circumstances apply:
 - (a) The total of the actual debris removal expense plus the amount we pay for direct physical loss or damage exceeds the Limit of Insurance on

the Covered Property that has sustained loss or damage.

(b) The actual debris removal expense exceeds 25% of the sum of the deductible plus the amount that we pay for direct physical loss or damage to the Covered Property that has sustained loss or damage.

Therefore if (4)(a) and/or (4)(b) apply, our total payment for direct physical loss or damage and debris removal expense may reach but will never exceed the Limit of Insurance on the Covered Property that has sustained loss or damage, plus \$10,000.

(5) Examples

The following examples assume that there is no Coinsurance penalty.

Example #1

Limit or Insurance:	\$90,000
Amount of Deductible:	\$ 500
Amount of Loss:	\$50,000
Amount of Loss Payable:	\$49,500
	(\$50,000 - \$500)
Debris Removal Expense:	\$10,000
Debris Removal Expense Payable:	\$10,000
	(\$10,000 is 20% of \$50,000.)

The debris removal expense is less than 25% of the sum of the loss payable plus the deductible. The sum of the loss payable and the debris removal expense (\$49,500 + \$10,000 = \$59,500.) is less than the Limit of Insurance. Therefore, the full amount of debris removal expense is payable in accordance with the terms of Paragraph (3).

Example #2

Limit of Insurance:	\$90,000
Amount of Deductible:	\$ 500
Amount of Loss:	\$80,000
Amount of Loss Payable:	\$79,500
	(\$80,000 - \$500)
Debris Removal Expense:	\$30,000
Debris Removal Expense Payable	
Basic Amount:	\$10,500
Additional Amount:	\$10,000

The basic amount payable for debris removal expense under the terms of Paragraph (3) is calculated as follows: \$80,000 (\$79,500 + \$500) x .25 = \$20,000; capped at \$10,500. The cap applies because the sum of the loss payable (\$79,500) and the basic amount payable for debris removal expense (\$10,500) cannot exceed the Limit of Insurance (\$90,000).

The additional amount payable for debris removal expense is provided in accordance with the terms of Paragraph (4), because the debris removal expense (\$30,000) exceeds 25% of the loss payable plus the deductible (\$30,000 is 37.5% of \$80,000), and because the sum of loss payable and debris removal expense (\$79,500 + \$30,000 = \$109,500) would exceed the Limit of Insurance (\$90,000). The additional amount of covered debris removal expense is \$10,000, the maximum payable under Paragraph (4). Thus the total payable for debris removal expense in this

example is \$20,500; \$9,500 of the debris removal expense is not covered.

b. Preservation Of Property

If it is necessary to move Covered Property from the described premises to preserve it from loss or damage by a Covered Cause of Loss, we will pay for any direct physical loss or damage to that property:

- (1) While it is being moved or while temporarily stored at another location; and
- (2) Only if the loss or damage occurs within 30 days after the property is first moved.

c. Fire Department Service Charge

When the fire department is called to save or protect Covered Property from a Covered Cause of Loss, we will pay up to \$1,000, unless a higher limit is shown in the Declarations, for your liability for fire department service charges:

- (1) Assumed by contract or agreement prior to loss; or
- (2) Required by local ordinance.

No Deductible applies to this Additional Coverage.

d. Pollutant Clean-up And Removal

We will pay your expense to extract "pollutants" from land or water at the described premises if the discharge, dispersal, seepage, migration, release or escape of the "pollutants" is caused by or results from a Covered Cause of Loss that occurs during the policy period. The expense will be paid only if they are reported to us in writing within 180 days of the date on which the Covered Cause of Loss occurs.

This Additional Coverage does not apply to costs to test for, monitor or assess the existence, concentration or effects of "pollutants". But we will pay for testing which is performed in the course of extracting the "pollutants" from the land or water.

The most we will pay under this Additional Coverage for each described premises is \$10,000 for the sum of all covered expenses arising out of Covered Causes of

Loss occurring during each separate 12 month period of this policy.

5. Coverage Extensions

a. Building Materials And Supplies Of Others

(1) You may extend the insurance provided by this Coverage Form to apply to building materials and supplies that are:

- (a) Owned by others;
- (b) In your care, custody or control;
- (c) Located in or on the building described in the Declarations, or within 100 feet of its premises; and
- (d) Intended to become a permanent part of the building.

(2) The most we will pay for loss or damage under this Extension is \$5,000 at each described premises, unless a higher Limit of Insurance is specified in the Declarations. Our payment for loss of or damage to property of others will only be for the account of the owner of the property.

b. Sod, Trees, Shrubs And Plants

You may extend the insurance provided by this Coverage Form to apply to loss or damage to sod, trees, shrubs and plants outside of buildings on the described premises, if the loss or damage is caused by or results from any of the following causes of loss:

- (1) Fire;
- (2) Lightning;
- (3) Explosion;
- (4) Riot or Civil Commotion; or
- (5) Aircraft.

The most we will pay for loss or damage under this Extension is \$1,000, but not more than \$250 for any one tree, shrub or plant. These limits apply to any one occurrence, regardless of the types or number of items lost or damaged in that occurrence.

B. Exclusions And Limitations

See applicable Causes Of Loss From as shown in the Declarations.

C. Limits Of Insurance

The most we will pay for loss or damage in any one occurrence is the applicable Limit of Insurance shown in the Declarations.

The most we will pay for the loss or damage to outdoor signs attached to buildings is \$2,500 per sign in any one occurrence.

The limits applicable to the Coverage Extensions and the Fire Department Service Charge and Pollutant Clean-up And Removal Additional Coverage are in addition to the Limit of insurance.

Payments under the Preservation Of Property Additional Coverage will not increase the applicable Limit of insurance.

D. Deductible

In any one occurrence of loss or damage (hereinafter referred to as loss), we will first reduce the amount of loss if required by Additional Condition – Need For Adequate Insurance. If the adjusted amount of loss is less than or equal to the Deductible, we will not pay for that loss. If the adjusted amount of loss exceeds the

Deductible, we will then subtract the Deductible from the adjusted amount of loss, and will pay the resulting amount or the Limit of Insurance, whichever is less.

When the occurrence involves loss to more than one item of Covered Property and separate Limits of Insurance apply, the losses will not be combined in determining application of the Deductible But the Deductible will be applied only once per occurrence.

Example #1

(This example assumes there is no penalty for underinsurance.)

Deductible:	\$ 1,000
Limit of Insurance – Building #1:	\$ 60,000
Limit of Insurance – Building #2:	\$ 80,000
Loss to Building #1:	\$ 60,100
Loss to Building #2:	\$ 90,000

The amount of loss to Building #1 (\$60,100) is less than the sum (\$61,000) of the Limit of Insurance applicable to Building #1 plus the Deductible.

The Deductible will be subtracted from the amount of loss in calculating the loss payable for Building #1:

\$60,100
<u>- 1,000</u>
\$59,100 Loss Payable – Building #1

The Deductible applies once per occurrence and therefore is not subtracted in determining the amount of loss payable for Building #2. Loss payable for Building #2 is the Limit of Insurance of \$80,000.

Total amount of loss payable: \$59,100 + \$80,000 = \$139,100.

Example #2

(This example, too, assumes there is no penalty for underinsurance.)

The Deductible and Limits of Insurance are the same as those in Example #1

Loss to Building #1:	\$ 70,000
(Exceeds Limit of Insurance plus Deductible)	
Loss to Building # 2	\$ 90,000
(Exceeds Limit of Insurance plus Deductible)	
Loss Payable - Building #1:	\$ 60,000
(Limit of Insurance)	
Loss Payable – Building #2	\$ 80,000
(Limit of Insurance)	
Total amount of loss payable:	\$140,000

E. Loss Conditions

The following conditions apply in addition to the Common Policy Conditions and the Commercial Property Conditions.

1. Abandonment

There can be no abandonment of any property to us.

2. Appraisal

If we and you disagree on the value of the property or the amount of loss, either may make written demand for an appraisal of the loss. In this event, each party will select a competent and impartial appraiser. The two appraisers will select and umpire. If they cannot agree, either may request that selection be made by a judge of a court having jurisdiction. The appraiser will state separately the value of the property and amount of loss. If they fail to agree, they will submit their differences to the umpire. A decision agreed to by any two will be binding. Each party will:

- a. Pay its chosen appraiser; and
- b. Bear the other expenses of the appraisal and umpire equally.

If there is an appraisal, we will still retain our right to deny claim.

3. Duties In The Event Of Loss Or Damage

- a. You must see that the following are done in the event of loss or damage to Covered Property:

- (1) Notify the police if a law may have been broken.
- (2) Give us prompt notice of the loss or damage. Include a description of the property involved.
- (3) As soon as possible, give us a description of how, when and where the loss or damage occurred.
- (4) Take all reasonable steps to protect the Covered Property from further damage, and keep a record of your expenses necessary to protect the Covered Property, for consideration in the settlement of the claim. This will not increase the Limit of Insurance. However, we will not pay for any subsequent loss or damage resulting from cause of loss that is not a Covered Cause of Loss. Also if feasible, set the damaged property aside and in the best possible order for examination.
- (5) At our request, give us complete inventories of the damaged and undamaged property. Include quantities, costs, values and amount of loss claimed.
- (6) As often as may be reasonably required, permit us to inspect the property proving the loss or damage and examine your books and records.
Also permit us to take samples of damaged and undamaged property for inspection, testing and analysis, and permit us to make copies from your books and records
- (7) Send us a signed, sworn proof of loss containing the information we request to investigate the claim. You must do this within 60 days after our request. We will supply you with the necessary forms.
- (8) Cooperate with us in the investigation or settlement of the claim.

- b. we may examine any insured under oath while not in the presence of any other insured and at such times as may be reasonably required, about any matter relating to this insurance or the claim, including an insured's books and records. In the event of an examination, an insured's answer must be signed.

4. Loss Payment

- a. In the event of loss or damage covered by this Coverage Form, at our option, we will either:

- (1) Pay the value of lost or damaged property;
- (2) pay the cost of repairing or replacing the lost or damaged property, subject to **b.** below;
- (3) Take all or any part of property at an agreed or appraised value; or
- (4) Repair, rebuild or replace the property with other property of like kind and quality, subject to **b.** below.

We will determine the value of lost or damaged property, or the cost of its repair or replacement, in accordance with the applicable terms of the Valuation Condition in this Coverage Form or any applicable provision which amends or supersedes the Valuation Condition.

- b. The cost to repair, rebuild or replace does not include the increased cost attributable to enforcement of any ordinance or law regulating the construction, use or repair of any property.
- c. We will give notice of our intentions within 30 days after we receive the sworn proof of loss.
- d. We will not pay you more than your financial interest in the Covered Property.
- e. We may adjust losses with the owners of lost or damaged property if other than you. If we pay the owners, such payments will satisfy your claims against us for the owners' property. We will not pay the owners more than their financial interest in the Covered Property.
- f. We may elect to defend you against suits arising from claims of owners of property. We will do this at our expense.
- g. We will pay for covered loss or damage within 30 days after we receive the sworn proof of loss, if you have complied with all of the terms of this Coverage Part and:
 - (1) We have reached agreement with you on the amount of loss; or
 - (2) An appraisal award has been made.
- h. A party wall is a wall that separates and is common to adjoining buildings that are owned by different parties. In settling covered losses involving a party wall, we will pay a portion of the loss to the party wall based on your interest in the wall in proportion to the interest of the owner of the adjoining building. However, if you elect to repair or replace your building and the owner of the adjoining building elects not to repair or replace the building, we will pay you the full value of the loss to the party wall, subject to all applicable policy

provisions including Limits of Insurance, the Valuation and Coinsurance Conditions and all other provisions of this Loss Payment Condition. Our payment under the provision of this paragraph does not alter any right of subrogation we may have against any entity, including the owner or insurer of the adjoining building, and does not alter the terms of the Transfer Of Rights Of Recovery Against Others To Us Condition in this policy.

5. Recovery Property

If either you or we recover any property after loss settlement, that party must give the other prompt notice. At your option, the property will be returned to you. You must then return to us the amount we paid to you for the property. We will pay recovery expenses and the expenses to repair the recovered property, subject to the Limit of Insurance.

6. Valuation

We will determine the value of Covered Property at actual cash value as of the time of loss or damage.

F. Additional Conditions

The following conditions apply in addition to the Common Policy Conditions and the Commercial Property Conditions.

1. Mortgageholders

- a. The term mortgageholder includes trustee.
- b. We will pay for covered loss of or damage to buildings or structures to each mortgageholder shown in the Declarations in their order of precedence, as interests may appear.
- c. The mortgageholder has the right to receive loss payment even if the mortgageholder has started foreclosure or similar action on the building or structure.
- d. If we deny your claim because of your acts or because you have failed to comply with the terms of this Coverage Part, the mortgageholder will still have the right to receive loss payment if the mortgageholder:
 - (1) Pays any premium due under this Coverage Part at our request if you have failed to do so;
 - (2) Submits a signed, sworn proof of loss within 60 days after receiving notice from us of your failure to do so; and
 - (3) Has notified us of any change in ownership, occupancy or substantial change in risk known to the mortgageholder.

All of the terms of this Coverage Part will then apply directly to the mortgageholder.

- e. If we pay the mortgageholder for any loss or damage and deny payment to you because of your acts or because you have failed to comply with the terms of this Coverage Part:
 - (1) The mortgageholder's rights under the mortgage will be transferred to us to the extent of the amount we pay; and
 - (2) The mortgageholder's right to recover the full amount of the mortgageholder's claim will not be impaired.

At our option, we may pay to the mortgageholder the whole principal on the mortgage plus any accrued interest. In this event, your mortgage and note will be transferred to us and you will pay your remaining mortgage debt to us.

- f. If we cancel this policy, we will give written notice to the mortgageholder at least:
 - (1) 10 days before the effective date of cancellation if we cancel for your nonpayment of premium; or
 - (2) 30 days before the effective date of cancellation if we cancel for any other reason.
- g. If we elect not to renew this policy, we will give written notice to the mortgageholder at least 10 days before the expiration date of this policy.

2. Need for Adequate Insurance

We will not pay a greater share of any loss than the portion that the Limit of Insurance bears to the value on the date of completion of the building described in the Declarations.

EXAMPLE #1 (UNDERINSURANCE)

When: The value of the building on the date of completion is: \$200,000
The Limit of Insurance for it is: \$100,000
The Deductible is: \$ 500 The amount of loss is: \$ 80,000

Step (1): $\$100,000 \div \$200,000 = .50$

Step (2): $\$80,000 \times .50 = \$40,000$

Step (3): $\$40,000 - \$500 = \$39,500$.

We will pay no more than \$39,500. The remaining \$40,500 is not covered.

EXAMPLE #2 (ADEQUATE INSURANCE)

When: The value of the building on the date of completion is: \$200,000
The Limit of Insurance for it is: \$200,000
The Deductible is: \$ 1,000
The amount of loss is: \$ 80,000

The limit of Insurance in the example is adequate and therefore no penalty applies. We will pay no more than \$79,000 (\$80,000 amount of loss minus the deductible of \$1,000).

3. Restriction Of Additional Coverage – Collapse

If the Causes Of Loss – Broad Form is applicable to this Coverage Form, Paragraph **C.2.f.** of the Additional Coverage – Collapse does not apply to this Coverage Form.

If the Cause Of Loss – Special Form is applicable to this Coverage Form, Paragraphs **D.2.c.** and **D.2.d** of the Additional Coverage Collapse do not apply to this Coverage Form.

4. When Coverage Ceases

The insurance provided by this Coverage Form will end when one of the following first occurs:

- a. This policy expires or is cancelled.
- b. The property is accepted by the purchaser;
- c. Your interest in the property ceases;
- d. You abandon the construction with no intention to complete it;
- e. Unless we specify otherwise in writing.
 - (1) 90 days after construction is complete or;
 - (2) 60 days after any building described in the Declarations is:
 - (a) Occupied in whole or in part; or
 - (b) Put to its intended use.

G. Definitions

“Pollutants” means any solid, liquid, gaseous or thermal irritant or contaminant, including smoke, vapor, soot, fumes, acids, alkalis, chemicals and waste. Waste includes materials to be recycled, reconditioned or reclaimed.

CAUSES OF LOSS – SPECIAL FORM

Words and phrases that appear in quotation marks have special meaning. Refer to Section G., Definitions.

A. Covered Causes Of Loss

When Special is shown in the Declarations, Covered Causes of Loss means Risk of Direct Physical Loss unless the loss is:

1. Excluded in Section B., Exclusions; or
2. Limited in Section C., limitations; that follow.

B. Exclusions

1. We will not pay for loss or damage caused directly or indirectly by any of the following. Such loss or damage is excluded regardless of any other cause or event that contributes concurrently or in any sequence to the loss.

a. Ordinance or Law

The enforcement of any ordinance or law:

- (1) Regulating the construction, use or repair of any property; or
- (2) Requiring the tearing down of any property, including the cost of removing its debris.

This exclusion, Ordinance Or Law applies whether the loss results from:

- (a) An ordinance or law that is enforced even if the property has not been damaged; or
- (b) The increased costs incurred to comply with an ordinance or law in the course of construction, repair, renovation, remodeling or demolition of property, or removal of its debris, following a physical loss to that property.

b. Earth movement

- (1) Earthquake, including any earth sinking, rising or shifting related to such event;
- (2) Landslide including any earth sinking, rising or shifting related to such event.
- (3) Mine subsidence, meaning subsidence of a man-made mine, whether or not mining activity has ceased;
- (4) Earth sinking (other than sinkhole collapse), rising or shifting including soil conditions which cause settling, cracking or other disarrangement of foundations or other parts or realty. Soil conditions include contraction, expansion, freezing, thawing, erosion, improperly compacted soil and the action of water under the ground surface.

But if Earth Movement, as described in b.(1) through (4) above, results in fire or explosion, we

will pay for the loss or damage caused by that fire or explosion.

- (5) Volcanic eruption, explosion or effusion. But if volcanic eruption, explosion or effusion results in fire, building glass breakage or Volcanic Action, we will pay for the loss or damage caused by that fire, building glass breakage or Volcanic Action.

Volcanic Action means direct loss or damage resulting from the eruption of a volcano when the loss or damage is caused by:

- (a) Airborne volcanic blast or airborne shock waves;
- (b) Ash, dust or particulate matter; or
- (c) Lava flow.

All volcanic eruptions that occur within any 168-hour period will constitute a single occurrence.

Volcanic Action does not include the cost to remove ash, dust or particulate matter that does not cause direct physical loss or damage to the described property.

c. Governmental Action

Seizure or destruction of property by order of governmental authority.

But we will pay for loss or damage caused by or resulting from acts of destruction ordered by governmental authority and taken at the time of a fire to prevent its spread, if the fire would be covered under this Coverage Part.

d. Nuclear Hazard

Nuclear reaction or radiation, or radioactive contamination, however caused.

But if nuclear reaction or radiation, or radioactive contamination, results in fire, we

will pay for the loss or damage caused by that fire.

e. Utility Services

The failure of power, communication, water or other utility service supplied to the described premises, however caused, if the failure:

- (1) Originates away from the described premises; or
- (2) Originates at the described premises but only if such failure involves equipment used to supply the utility service to the described premises from a source away from the described premises.

Failure of any utility service includes lack of sufficient capacity and reduction in supply. Loss or damage caused by a surge of power is also excluded, if the surge would not have occurred but for an event causing failure of power.

But if the failure or surge of power, or the failure of communication, water or other utility service, results in Covered Cause of loss, we will pay for the loss or damage caused by that Covered Cause of Loss.

Communication services include but are not limited to service relating to Internet access or access to any electronic, cellular or satellite network.

f. War And Military Action

- (1) War, including undeclared or civil war;
- (2) Warlike action by military force, including action in hindering or defending against an actual or expected attack, by any government, sovereign or other authority using military personnel or other agents; or
- (3) Insurrection, rebellion, revolution, usurped power, or action taken by governmental authority in hindering or defending against any of these.

g. Water

- (1) Flood, surface water, waves, tides, tidal waves, overflow of any body of water or their spray, all whether driven by wind or not;
- (2) Mudslide or mudflow;
- (3) Water that backs up or overflows from a sewer, drain or sump; or
- (4) Water under the ground surface pressing on, or flowing or seeping through:
 - (a) Foundations, walls, floors or paved surfaces;
 - (b) Basements, whether paved or not; or
 - (c) Doors, windows or other openings.

But if Water, as described in **g.(1)**. Through **g.(4)**. above, results in fire, explosion or

sprinkler leakage, we will pay for the loss or damage caused by that fire explosion or sprinkler leakage.

h. "Fungus", Wet Rot, Dry Rot And Bacteria

Presence, growth, proliferation, spread or any activity of "fungus", wet or dry rot or bacteria.

But if "fungus", wet or dry rot or bacteria results in a "specified cause of loss", we will pay for the loss or damage caused by that "specified cause of loss".

This exclusion does not apply:

- 1. When "fungus", wet or dry rot or bacteria results from fire or lightning; or
- 2. To the extent that coverage is provided in the Additional Coverage – Limited Coverage For "Fungus", Wet Rot, Dry Rot And Bacteria with respect to loss or damage by a cause of loss other than fire or lightning.

Exclusions **B.1.a.** through **B.1h.** apply whether or not the loss event results in widespread damage or affects a substantial area.

2. We will not pay for loss or damage caused by or resulting from any of the following:

- a. Artificially generated electrical, magnetic or electromagnetic energy that damages, disturbs, disrupts or otherwise interferes with any:
 - (1) Electrical or electronic wire, device, appliance, system or network; or
 - (2) Device, appliance, system or network utilizing cellular or satellite technology.

For the purpose of this exclusion, electrical, magnetic or electromagnetic energy includes but is not limited to:

- (a) Electrical current, including arcing;
- (b) Electrical charge produced or conducted by a magnetic or electromagnetic field;
- (c) Pulse of electromagnetic energy; or
- (d) Electromagnetic waves or microwaves.

But if fire results, we will pay for the loss or damage caused by the fire.

- b. Delay, loss of use or loss of market.
- c. Smoke, vapor or gas from agricultural smudging or industrial operations

- d. (1) Wear and tear;**
- (2) Rust or other corrosion, decay, deterioration, hidden or latent defect or any quality in property that causes it to damage or destroy itself;**
- (3) Smog;**
- (4) Setting, cracking, shrinking or expansion;**
- (5) Nesting or infestation, or discharge or release of waste products or secretions, by insects, birds, rodents or other animals.**
- (6) Mechanical breakdown, including rupture or bursting caused by centrifugal force. But if mechanical breakdown results in elevator collision, we will pay for the loss or damage caused by the elevator collision.**
- (7) The following causes of loss to personal property:**
 - (a) Dampness or dryness of atmosphere;**
 - (b) Changes in or extremes of temperature; or**
 - (c) Marring or scratching.**

But if an excluded cause of loss that is listed in **2.d.(1)** through **(7)** results in a “specified cause of loss” or building glass breakage, we will pay for the loss or damage caused by that “specified cause of loss” or building glass breakage.

- e. Explosion of steam boilers, steam pipes, steam engines or steam turbines owned or leased by you, or operated under your control. But if explosion of steam boilers, steam pipes, steam engines or steam turbines result in fire or combustion explosion, we will pay for the loss or damage caused by that fire or combustion explosion. We will also pay for loss or damage caused by or resulting from explosion of gases or fuel within the furnace of any fired vessel or within the flues or passages through which the gases of combustion pass.**
- f. Continuous or repeated seepage or leakage of water, or the presence or condensation of humidity, moisture or vapor, that occurs over period of 14 days or more.**
- g. Water, other liquids, powder or molten material that leaks or flows from plumbing, heating, air conditioning or other equipment (except fire protective systems) caused by or resulting from freezing, unless:**
 - (1) You do your best to maintain heat in the building or structure; or**
 - (2) You drain the equipment and shut off the supply if the heat is not maintained.**
- h. Dishonest or criminal act by you, any of your partners, members, officers, managers, employees (including leased employees), directors, trustees, authorized representatives or**

anyone to whom you entrust the property for any purpose.

- (1) Acting alone or in collusion with others; or**
 - (2) You drain the equipment and shut off the supply if the heat is not maintained.**
- This exclusion does not apply to acts of destruction by your employees (including leased employees); but theft by employees (including leased employees) is not covered.
- i. Voluntary parting with any property by you or anyone else to whom you have entrusted the property if induced to do so by any fraudulent scheme, trick, device or false pretense.**
 - j. rain, snow, ice or sleet to personal property in the open.**
 - k. Collapse, including any of the following conditions of property or any part of the property:**
 - (1) An abrupt falling down or caving in;**
 - (2) Loss of structural integrity, including separation of parts of the property or property in danger of falling down or caving in; or**
 - (3) Any cracking, bulging, sagging, bending, leaning, setting, shrinkage or expansion as such condition relates to (1) or (2) above.**

But if collapse results in a Covered Cause of Loss at the described premises, we will pay for the loss or damage caused by that Covered Cause of Loss.

The exclusion, **k.**, does not apply:

- (a) To the extent that coverage is provided under the Additional Coverage – Collapse; or**
- (b) To collapse caused by one or more of the following:**
 - (i) The “specified cause of loss”;**
 - (ii) Breakage of building glass;**
 - (iii) Weight of rain that collects on a roof; or**
 - (iv) Weight of people or personal property.**
- l. Discharge, dispersal, seepage, migration, release or escape of “pollutants” unless the discharge, dispersal, seepage, migration, release or escape is itself caused by any of the “specified causes of loss”. But if the discharge, dispersal, seepage, migration, release or escape of “pollutants” results in “specified cause of loss”, we will pay**

for the loss or damage caused by that “specified cause of loss”.

The exclusion, **I.**, does not apply to damage to glass caused by chemicals applied to glass.

m. Neglect of an insured to use all reasonable means to save and preserve property from further damage at and after the time loss.

3. We will not pay for loss or damage caused by or resulting from any of the following, **3.a.** through **3.c.** But if an excluded cause of loss that is listed in **3.a.** through **3.c.** results in a Covered Cause of Loss, we will pay for the loss or damage caused by that Covered Cause of Loss.

a. Weather conditions. But this exclusion only applies if weather conditions contribute in any way with a cause or event excluded in Paragraph **1.** above to produce the loss or damage.

b. Acts or decisions, including the failure to act or decide, of any person, group, organization or governmental body.

c. Faulty, inadequate or defective:

(1) Planning, zoning, development, surveying, siting;

(2) Design, specifications, workmanship, repair, construction, renovation, remodeling, grading, compaction;

(3) Materials used in repair, construction renovation or remodeling; or

(4) Maintenance;

of part or all of any property on or off the described premises.

4. Special Exclusions

The following provisions apply only to the specified Coverage Forms.

a. Business Income (And Extra Expense) Coverage Form, Business Income (Without Extra Expense) Coverage Form, Or Extra Expense Coverage Form

We will not pay for:

(1) Any loss caused by or resulting from:

(a) Damage or destruction of “finished stock”; or

(b) The time required to reproduce “finished stock”.

This exclusion does not apply to Extra Expense.

(2) Any loss caused by or resulting from direct physical loss or damage to radio or television antennas (including satellite dishes) and their lead in-wiring, masts or towers.

(3) Any increase of loss caused by or resulting from:

(a) Delay in rebuilding, repairing or replacing the property or resuming “operations”, due to interference at the location of the rebuilding, repair or

replacement by strikers or other persons; or

(b) Suspension, lapse or cancellation of any license, lease or contract. But if the suspension, lapse or cancellation is directly caused by the “suspension” of “operations”, we will cover such loss that affects your Business Income during the “period of restoration” and any extension of the “period of restoration” in accordance with the terms of the Extended business Income Additional Coverage and the Extended Periods Of Indemnity Optional Coverage or any variation of these.

(4) Any Extra Expense caused by or resulting from suspension, lapse or cancellation of any license, lease or contract beyond the “period of restoration”.

(5) Any other consequential loss.

b. Leasehold interest Coverage Form

(1) Paragraph **B.1.a.**, Ordinance Or Law, does not apply to insurance under this Coverage Form.

(2) We will not pay for any loss caused by:

(a) Your cancelling the lease;

(b) The suspension lapse or cancellation of any license; or

(c) Any other consequential loss.

c. Legal liability Coverage Form

(1) The following exclusions do not apply to insurance under this Coverage Form:

(a) Paragraph **B.1.a.**, Ordinance Or Law;

(b) Paragraph **B.1.c.**, Governmental Action

(c) Paragraph **B.1.d.**, Nuclear Hazard;

(d) Paragraph **B.1.e.**, Utility Services; and

(e) Paragraph **B.1.f.**, War And Military Action

(2) The following additional exclusions apply to insurance under this Coverage Form:

(a) Contractual Liability

We will not defend any claim or “suit”, or pay damages that you are legally liable to pay solely by reason of your assumption of liability in a contract or

agreement. But this exclusion does not apply to a written lease agreement in which you have assumed liability for building damage resulting from an actual or attempted burglary or robbery, provided that:

- (i) Your assumption of liability was executed prior to accident; and
- (ii) The building is Covered Property under this Coverage Form.

(b) Nuclear Hazard

We will not defend any claim or “suit”, or pay any damages, loss, expense or obligation, resulting from nuclear reaction or radiation, or radioactive contamination, however caused.

5. Additional Exclusion

The following provisions apply only to the specified property.

LOSS OR DAMAGE TO PRODUCTS

We will not pay for loss or damage to any merchandise, goods or other product caused by or resulting from error or omission by any person or entity (including those having possession under an arrangement where work or a portion of the work is outsourced) in any stage of the development, production or use of the product, including planning, testing, processing, packaging, installation, maintenance or repair. This exclusion applies to any effect that compromises the form, substance or quality of the product. But if such error or omission results in a Covered Cause loss, we will pay for the loss or damage caused by that Covered Cause of Loss.

C. Limitations

The following limitations apply to all policy forms and endorsements, unless otherwise stated.

- 1. We will not pay for loss of or damage to property, as described and limited in the section. In addition, we will not pay for any loss that is a consequence of loss or damage as described and limited in this section.
 - a. Steam boilers, steam pipes steam engines or steam turbines caused by or resulting from any condition or event inside such equipment. But we will pay for loss of or damage to such equipment caused by or resulting from an explosion of gases or fuel within the furnace of any fired vessel or within the flues or passages through which the gases of combustion pass.
 - b. Hot water boilers or other water heating equipment caused by ore resulting from any condition or event inside such boilers or equipment, other than an explosion.

c. The interior of any building or structure or to personal property in the building or structure, caused by or resulting from rain, snow, sleet, ice, sand or dust, whether driven by wind or not, unless:

- (1) The building or structure first sustains damage by a Covered Cause of Loss to its roof or walls through which the rain, snow, sleet, ice, sand or dust enters; or
- (2) The loss or damage is caused by or results from thawing of snow, sleet or ice on the building or structure.

d. Building materials and supplies not attached as part of the building or structure caused by or resulting from theft.

However, this limitation does not apply to:

- (1) Building materials and supplies held for sale by you, unless they are insured under the Builders Risk Coverage Form; or
- (2) Business Income Coverage or Extra Expense Coverage.

e. Property that is missing, where the only evidence of the loss or damage is a shortage disclosed on taking inventory, or other instances where there is no physical evidence to show what happened to the property.

f. Property that has been transferred to a person or to a place outside the described premises on the basis of unauthorized instructions.

2. We will not pay for loss of or damage to the following types of property unless caused by the “specified causes of loss” or building glass breakage:

- a. Animals, and then only if they are killed or their destruction is made necessary.
- b. Fragile articles such as statuary, marbles, chinaware and porcelains, if broken. This restriction does not apply to:
 - (1) Glass; or
 - (2) Containers of property held for sale.

c. Builders' machinery, tools and equipment owned by you or entrusted to you, provided such property is Covered Property.

(1) If the property is located on or within 100 feet of the described premises, unless the premises is insured under the Builders Risk Coverage Form; or

(2) To Business Income Coverage or to Extra Expense Coverage.

3. The special limit shown for each category, a. through d., is the total limit for loss of or damage to all property in that category. The special limit applies to any one occurrence of theft, regardless of the types or number of articles that are lost or damaged in that occurrence. The special limits are:

a. \$2,500 for furs, fur garments and garments trimmed with fur.

b. \$2,500 for jewelry, watches, watch movements, jewels, pearls, precious and semiprecious stones, bullion, gold, silver, platinum, and other precious alloys or metals. This limit does not apply to jewelry and watches worth \$100 or less per item.

c. \$2,500 for patterns, dies, molds and forms.

d. \$250 for stamps, tickets, including lottery tickets held for sale, and letters for credit.

These special limits are part of, not in addition to, the Limit of Insurance applicable to the Covered Property.

This limitation, C.3., does not apply to Business Income Coverage or Extra Expense Coverage.

4. We will not pay the cost to repair any defect to a system or appliance from which water, other liquid, powder or molten material escapes. But we will pay the cost to repair or replace damaged parts of fire-extinguishing equipment if the damage:

a. Results in discharge of any substance from an automatic fire protection system; or

b. Is directly caused by freezing.

However, this limitation does not apply to Business Income Coverage or to Extra Expense Coverage.

D. Additional Coverage – Collapse

The coverage provided under this Additional Coverage – Collapse applies only to an abrupt collapse as described and limited in D.1., through D.7.,

1. For the purpose of this Additional Coverage – Collapse, abrupt collapse means an abrupt falling down or caving in of a building or any part of a building with the result that building or part of the building cannot be occupied for its intended purpose.

2. We will pay for direct physical loss or damage to Covered Property, caused by abrupt collapse of building or any part of a building that is insured under this Coverage Form or that contains

Covered Property insured under this Coverage Form, if such collapse is caused by one or more of the following.

a. Building decay that is hidden from view unless the presence of such decay is known to an insured prior to collapse;

b. Insect or vermin damage that is hidden from view, unless the presence of such damage is known to an insured prior to collapse;

c. Use of defective material or methods in construction, remodeling or renovation if the abrupt collapse occurs during the course of the construction, remodeling or renovation.

d. Use of defective material or methods in construction, remodeling or renovation if the abrupt collapse occurs after the construction, remodeling or renovation is complete but only if the collapse is caused in part by:

(1) A cause of loss listed in 2.a. or 2.b.;

(2) One or more of the "specified causes of loss";

(3) Breakage of building glass;

(4) Weight of people or personal property; or

(5) Weight of rain that collects on a roof.

3. This **Additional Coverage – Collapse** does **not** apply to:

a. A building or any part of a building that is in danger of falling down or caving in;

b. A part of a building that is standing, even if it has a separated from another part of the building; or

c. A building that is standing or any part of a building that is standing even if it shows evidence of cracking, bulging, sagging, bending, leaning, setting, shrinkage or expansion.

4. With respect to the following property:

a. Outdoor radio or television antennas (including satellite dishes) and their lead-in wiring, masts or towers;

b. Awnings, gutters and downspouts;

c. Yard fixtures;

d. Outdoor swimming pools;

e. Fences;

- f. Piers, wharves and docks;
 - g. Beach or diving platforms or appurtenances;
 - h. Retaining walls; and
 - i. Walks, roadways and other paved surfaces;
- if an abrupt collapse is caused by cause of loss listed in **2.a.** through **2.d.**, we will pay for loss or damage to that property only if:

- (1) Such loss or damage is a direct result of the abrupt collapse of a building insured under this Coverage Form.
- (2) The property is Covered Property under this Coverage Form.

5. If personal property abruptly falls down or caves in and such collapse is **not** the result of abrupt collapse of a building, we will pay for loss or damage to Covered property caused by such collapse of personal property only if:

- a. The collapse of personal property was caused by a cause of loss listed in **2.a.** through **2.d.**;
- b. The personal property which collapses is inside a building; and
- c. The property which collapses is not of a kind listed in **4.**, regardless of whether that kind of property is considered to be personal property or real property.

The coverage stated in the Paragraph **5.** does not apply to personal property if marring and/or scratching is the only damage to that personal property caused by the collapse.

6. This Additional Coverage – Collapse does not apply to a personal property that has not abruptly fallen down or caved in, even if the personal property shows evidence of cracking, bulging, sagging, bending, leaning, settling, shrinkage or expansion.

7. This Additional Coverage – Collapse will not increase the Limits of Insurance provided in this Coverage Part.

8. The term Covered Cause of Loss includes the Additional Coverage – Collapse as described and limited in **D.1.** through **D.7.**

E. Additional Coverage – Limited Coverage For “Fungus”, Wet Rot, Dry Rot And Bacteria

1. The coverage described in **E.2.** and **E.6.** only applies when the “fungus”, wet or dry rot or bacteria is the result of one or more of the following causes that occurs during the policy period and only if all reasonable means were used to save and preserve the property from further damage at the time of and after that occurrence.

- a. A “specified cause of loss” other than fire or lightning; or
- b. Flood, if Flood Coverage Endorsement applies to the affected premises.

2. We will pay for loss or damage by “fungus” wet or dry rot or bacteria. As used in this Limited Coverage, the term loss or damage means:

- a. Direct physical loss or damage to Covered Property caused by “fungus”, wet or dry rot or bacteria including the cost of removal of the “fungus”, wet or dry rot or bacteria;
- b. The cost to tear out and replace any part of the building or other property as needed to gain access to the “fungus”, wet or dry rot or bacteria; and
- c. The cost of testing performed after removal, repair, replacement or restoration of the damaged property is completed, provided there is a reason to believe that “fungus”, wet or dry rot or bacteria are present.

3. The coverage described under **E.2.** of this Limited Coverage is limited to \$15,000. Regardless of the number of claims, this limit is the most we will pay for the total of all loss or damage arising out of all occurrences of “specified cause of loss” (other than fire or lightning) and Flood which take place in a 12 month period (starting with the beginning of the present annual policy period). With respect to a particular occurrence of loss which results in “fungus”, wet or dry rot or bacteria, we will not pay more than a total of \$15,000 even if the “fungus”, wet or dry rot or bacteria continues to be present or active, or recurs, in a later policy period.

4. The coverage provided under this Limited Coverage does not increase the applicable Limit of Insurance on any Covered Property. If a particular occurrence results in loss or damage by “fungus”, wet or dry rot or bacteria, and other loss or damage, we will not pay more, for the total of all loss or damage, than the applicable Limit of Insurance on the affected Covered Property.

If there is covered loss or damage to Covered Property, not caused by “fungus”, wet or dry rot or bacteria, loss payment will not be limited by the terms of this Limited Coverage, except to the extent that “fungus”, wet or dry rot or bacteria causes an increase in the loss. Any such increase

in the loss will be subject to the terms of this Limited Coverage.

5. The terms of this Limited Coverage do not increase or reduce the coverage provided under Paragraph F.2. (Water Damage, Other Liquids, Powder Or Molten Material Damage) of this Causes Of Loss Form or under the Additional Coverage – Collapse.

6. The following, 6.a or 6.b., applies only if Business Income and/or Extra Expense Coverage applies to the described premises and only if the “suspension” of “operations” satisfies all terms and conditions of the applicable Business Income and/or Extra Expense Coverage Form.

a. If the loss which resulted in “fungus”, wet rot or dry rot or bacteria does not in itself necessitate a “suspension” of “operations”, but such “suspension” is necessary due to loss or damage to property caused by “fungus” wet or dry rot or bacteria, then our payment under Business Income and/or Extra Expense is limited to the amount of loss and/or expense sustained in a period of not more than 30 days. The days need not be consecutive.

b. If a covered “suspension” of “operations” was caused by loss or damage other than “fungus”, wet or dry rot or bacteria but remediation of “fungus”, wet or dry rot or bacteria but remediation of “fungus”, wet or dry rot or bacteria prolongs the “period of restoration”, we will pay for loss and/or expense sustained during the delay (regardless of when such delay occurs during the “period of restoration”), but such coverage is limited to 30 days. The days need not be consecutive.

F. Additional Coverage Extensions

1. Property In Transit

This Extension applies only to your personal property to which this form applies.

a. You may extend the insurance provided by this Coverage Part to apply to your personal property (other than property in the care, custody or control of your salespersons) in transit more than 100 feet from the described premises. Property must be in or on a motor vehicle you own, lease or operate while between points in the coverage territory.

b. Loss or damage must be caused by or result from one of the following causes of loss:

(1) Fire, lightning, explosion, windstorm or hail riot or civil commotion, or vandalism.

(2) Vehicle collision, upset or overturn. Collision means accidental contact of your vehicle with another vehicle or object. It does not mean your vehicle’s contact with the roadbed.

(3) Theft of an entire bale, case or package by forced entry into a securely locked body or compartment of the vehicle. There must be visible marks of the forced entry.

c. The most we will pay for loss or damage under this Extension is \$5,000.

This Coverage Extension is additional insurance. The Additional Condition, Coinsurance, does not apply to this Extension.

2. Water Damage, Other Liquids, Powder Or Molten Material Damage

If loss or damage caused by or resulting from covered water or other liquid, powder or molten material damage loss occurs, we will also pay the cost to tear out and replace any part of the building or structure to repair damage to the system or appliance from which the water or other substance escapes. This Coverage Extension does not increase the Limit of Insurance.

3. Glass

a. We will pay for expenses incurred to put up temporary plates or board up openings if repair or replacement of damaged glass is delayed.

b. We will pay for expenses incurred to remove or replace obstructions when repairing or replacing glass that is part of a building. This does not include removing or replacing window displays.

The Coverage Extension, F.3., does not increase the Limit of Insurance.

G. Definitions

1. “Fungus” means type or form of fungus, including mold or mildew, and any mycotoxins, spores, scents or by-products produced or released by fungi.

2. “Specified cause of loss” means the following: fire; lightning; explosion; windstorm or hail; smoke; aircraft or vehicles; riot or civil commotion; vandalism; leakage from fire-extinguishing equipment; sinkhole collapse; volcanic action; falling objects; weight of snow, ice or sleet; water damage.

a. Sinkhole collapse means sudden sinking or collapse of land into underground empty spaces

created by the action of water on limestone or dolomite. This cause of loss does not include:

- (1) The cost of filling sinkholes; or
- (2) Sinking or collapse of land into manmade underground cavities.

b. Falling objects does not include loss or damage to:

- (1) Personal property in the open; or
- (2) The interior of a building or structure, or property inside a building or structure, unless the roof or an outside wall of the

building or structure is first damaged by a falling object.

c. Water damage means accidental discharge or leakage of water or steam as the direct result of the breaking apart or cracking of a plumbing, heating, air conditioning or other system or appliance (other than a sump system including its related equipment and system including its related equipment and parts), that is located on the described premises and contains water or steam.

EXHIBIT E
SAMPLE ONLY

POLICY NUMBER:

COMMERCIAL GENERAL LIABILITY
CG 20 37 04 13

THIS ENDORSEMENT CHANGES THE POLICY. PLEASE READ IT CAREFULLY.

**ADDITIONAL INSURED – OWNERS, LESSEES OR CONTRACTORS
SCHEDULED PERSON – COMPLETED OPERATIONS**

This endorsement modifies insurance provided under the following:

COMMERCIAL GENERAL LIABILITY COVERAGE PART
PRODUCTS/COMPLETED OPERATIONS LIABILITY COVERAGE PART

SCHEDULE

Name Of Additional Insured Person(s) Or Organization(s):	Location(s) and Description Of Completed Operations
Orange County Board of County Commissioners Procurement Division 400 E. South Street Orlando, FL 32801	
Information required to complete this Schedule, if not shown above, will be shown in the Declarations.	

A. Section II – Who Is An Insured is amended to include as an additional insured the person(s) or organization(s) shown in the Schedule but only with respect to liability for “bodily injury”, or “property damage” caused, in whole or in part by “your work” at the location designated and described in the Schedule of this endorsement performed for that additional insured and included in the “products-completed operations hazard”.

However:

1. The insurance afforded to such additional insured only applies to the extent permitted by laws; and
2. If coverage provided to the additional insured is required by a contract or agreement, the insurance afforded to such additional insured will not be broader than that which you are required

by the contract or agreement to provide for such additional insured.

B. With respect to the insurance afforded to these additional insureds, the following is added to Section III-Limits of Insurance:

If coverage provided to the additional insured is required by a contract or agreement, the most we will pay on behalf of the additional insured is the amount of insurance:

1. Required by the contract or agreement; or
2. Available under the applicable Limits of Insurance shown in the Declarations; Whichever is less.

This endorsement shall not increase the applicable Limits of Insurance shown in the Declarations.

EXHIBIT F
SAMPLE ONLY

POLICY NUMBER:

COMMERCIAL GENERAL LIABILITY
CG 20 10 04 13

THIS ENDORSEMENT CHANGES THE POLICY. PLEASE READ IT CAREFULLY.

**ADDITIONAL INSURED – OWNERS, LESSEES OR CONTRACTORS-
SCHEDULE PERSON OR ORGANIZATION**

This endorsement modifies insurance provided under the following:

COMMERCIAL GENERAL LIABILITY COVERAGE PART

SCHEDULE

Name Of Additional Insured Person(s) Or Organization(s):	Location(s) Of Covered Operations
Orange County Board of County Commissioners Procurement Division 400 E. South Street Orlando, FL 32801	
Information required to complete this Schedule, if not shown above, will be shown in the Declarations.	
<p>A. Section II – Who is An Insured is amended to include as an additional insured the person(s) or organizations(s) shown in the Schedule, but only with respect to liability for “bodily injury”, “property damage” or “personal and advertising injury” caused, in whole or in part, by:</p> <ol style="list-style-type: none">1. Your acts omissions; or2. The acts or omissions of those acting on your behalf; <p>In the performance of your ongoing operations for the additional insured(s) at the location(s) designated above.</p> <p>However:</p> <ol style="list-style-type: none">3. The insurance afforded to such additional insured only applies to the extent permitted by law; and4. If coverage provided to the additional insured is required by a contract or agreement, the insurance afforded to such additional insured will not be broader than that which you are required by the contract or agreement to provide for such additional insured.	<p>B. With respect to the insurance afforded to these additional insureds, the following additional exclusions apply: This insurance does not apply to “bodily injury” or property damage occurring after::</p> <ol style="list-style-type: none">1. All work , including materials, parts or equipment furnished in connection with such work, on the project (other than service, maintenance or repairs) to be performed by or on behalf of the additional insured (s) at the location of the covered operations has been completed; or2. That portion of “your work” out of which the injury or damage arises has been put to its intended use by any person or organization other than another contractor or subcontractor engaged in performing operations for a principal as a part of the same project. <p>C. With respect to the insurance afforded to these additional insureds, the following is added to Section III- Limits of Insurance: If coverage provided to the additional insured is required by a contract or agreement, the most we will pay on behalf of the additional insured is the amount of insurance:</p> <ol style="list-style-type: none">1. Required by the contract or agreement; or2. Available under the applicable Limits of Insurance shown in the Declarations; whichever is less. <p>This endorsement shall not increase the applicable Limits of Insurance shown in the Declarations.</p>

EXHIBIT G
SAMPLE ONLY

WORKERS COMPENSATION AND EMPLOYERS LIABILITY INSURANCE POLICY WC 00 03 13
(Ed. 4-84)

WAIVER OF OUR RIGHT TO RECOVER FROM OTHERS ENDORSEMENT

We have the right to recover our payments from anyone liable for an injury covered by this policy. We will not enforce our right against the person or organization named in the Schedule. (This agreement applies only to the extent that you perform work under a written contract that requires you to obtain this agreement from us.)

This agreement shall not operate directly or indirectly to benefit anyone not named in the Schedule.

Schedule

Name of Person or Organization:

ORANGE COUNTY BOARD OF COUNTY COMMISSIONERS
PROCUREMENT DIVISION
400 E. SOUTH STREET
ORLANDO, FL 32801

This endorsement changes the policy to which it is attached and is effective on the date issued unless otherwise stated.

(The information below is required only when this endorsement is issued subsequent to preparation of the policy.)

Endorsement

Effective Policy No.

Endorsement No.

Insured

Insurance Company

Countersigned by _____

WC 00 03 13

EXHIBIT H
SAMPLE ONLY

POLICY NUMBER: _____

COMMERCIAL GENERAL LIABILITY
CG 24 04 0509

THIS ENDORSEMENT CHANGES THE POLICY. PLEASE READ IT CAREFULLY

**WAIVER OF TRANSFER OF RIGHTS OF RECOVERY AGAINST
OTHERS TO US**

This endorsement modifies Insurance provided under the following:

COMMERCIAL GENERAL LIABILITY COVERAGE PART
PRODUCTS/COMPLETED OPERATIONS LIABILITY COVERAGE PART

SCHEDULE

Name of Person or Organization:

ORANGE COUNTY BOARD OF COUNTY COMMISSIONERS
PROCUREMENT DIVISION
400 E. SOUTH STREET
ORLANDO, FL 32801

(Information required to complete this Schedule, if not shown above, will be shown in the Declarations.)

The following is added to Paragraph 8, Transfer of rights of Recovery Against Others To Us of Section IV – Conditions:

We waive any right to recovery we may have against the person or organization shown in the Schedule above because of payments we make for injury or damage arising out of your ongoing operations or “your work” done under a contract with that person or organization and included in the “Products-completed operations hazard”. This waiver applies only to the person or organization shown in the Schedule above.

**ORANGE COUNTY
OWNER DIRECT PURCHASE PROVISION**

1. OBJECTIVE:

To provide guidelines for Owner Direct Purchases (ODP) in order to realize the benefits of owner tax exempt status for the procurement of materials for incorporation into a public works project.

2. AUTHORITY:

Pursuant to *Florida Statutes*, Section 212.08(6), and *Florida Administrative Code*, Number 12A-1.094, Orange County Florida is exempt from Florida Sales Tax for the purchase of construction materials, supplies and/or equipment incorporated into a construction project. Under this program, the Florida Sales Tax rate of 6% shall apply to purchases of \$5000.01 and above. For purchases of \$5000 or less 6.5% shall apply. For example on a \$100,000 purchase 6% sales tax would apply to the total purchase and the .5% would apply to the first \$5000 only. Total sales tax saved on a \$100,000 purchase would be \$6025.

3. DIRECTION:

The Owner has elected to exercise this right to direct purchase selected materials on all construction projects and such direct purchase shall be without any additional cost to the Owner. **All bids are to be submitted with all applicable taxes included.**

The Contractor shall be fully responsible for all matters relating to the receipt of materials, equipment, supplies and furnishings, including but not limited to providing and obtaining all warranties and guarantees in favor of and for the benefit of the County for all materials, equipment, supplies and furnishings as required by the Contract. At the time of and subsequent to the delivery of such materials, equipment, supplies and furnishings, the County shall be liable for all loss or damage to materials, equipment, supplies and furnishings purchased pursuant to the owner direct purchase provisions. Notwithstanding the foregoing, the County shall be responsible for payment of the invoices issued by the supplier, vendor or subcontractor. The County shall retain the risk of loss of and damage to County furnished materials, equipment, supplies and furnishings for the purpose of receiving a tax exemption under Section 212.08(6), Fla. Stat, which meets the criteria in Rule 12A 1.094(4)(b)(1-4), Fla. Admin. Code, to determine if the County is the purchaser for the purposes of the tax exemption under Section 212.08(6), Fla. Stat.

The procedures outlined here may change at any time without prior notice to Contractor.

4. TERMS - For the purpose of this document, the following terms are defined as:

- a. **Change Order (CO):** A written order authorizing a change in the scope of work, contract amount or contract time. (Attachment F)
- b. **Contractor:** A General Contractor (GC), Construction Manager (CM) or Design Builder.
- c. **Orange County Board of County Commissioners, Orange County, Florida:** OC or Owner.

**ORANGE COUNTY
OWNER DIRECT PURCHASE PROVISION**

- d. **Owner Direct Purchase Order (ODP):** A purchase order issued by the Owner directly to the Contractor's vendor for the purchase of materials exempt from sales tax.
- e. **Owner Direct Purchase Procedures:** Guidelines outlined in this document.
- f. **Material:** Any material, supplies, or equipment incorporated into an OC construction project.
- g. **Letter of Indemnification:** Agreement between Contractor and Owner that will undertake to indemnify Contractor from any and all liability for unpaid sales tax due to DPO. (Attachment E)
- h. **Letter of Understanding:** Agreement between Contractor and Owner that Contractor contractual duties remain the same insofar as the inspection, handling, storage, protection and installation of the direct purchase item into the work. (Attachment D)
- i. **Purchase Requisition (PR):** A request to purchase stated material or services for a quoted price. (Attachment A)
- j. **Purchase Order (PO):** A written authorization issued by the Owner for a vendor to delivery material or services at a specified price, which becomes a legally binding contract upon acceptance by the vendor.
- k. **Vendor:** A company supplying material to the Project, whether such provision includes installation or not.
- l. **Vendor List:** A list provided by the Contractor of the vendors the Owner will direct purchase material from.

5. FUNCTIONS:

The County reserves the right to require the Contractor to assign some or all of its subcontracts or other agreements with material suppliers directly to the County. This process will be referred to as ODP and is a method that may be utilized to create savings for the County.

A. Initial Requirements.

A purchase order may be awarded for supplies or materials without competition where such supplies or materials are being procured by the County as an ODP for incorporation into a public works project (as defined in Section 12A-1.094, 4c. of the Florida Department of Revenue, Florida Administrative Code), the contract for which was previously awarded by the County and which prior award included the cost of such supplies or materials. In such event, the County may procure the supplies or materials in compliance with the requirements of the Florida Department of Revenue, Florida Administrative Code Section 12A-1.094, as amended; for the direct purchase of materials and/or other tangible personal property that is incorporated into or becomes a part of a public facility pursuant to a public works contract, and that will not be used to furnish or equip the project in accordance with Section 12A-1.038(4) of the Florida Administrative Code, as amended. *Under no circumstances shall any materials which will not be incorporated into the public works project be purchased by the County as ODP materials, including but not limited to, any consumables such as fuel or any equipment related to the public works project which will not be affixed or otherwise incorporated into the public works project such as reusable construction equipment.*

**ORANGE COUNTY
OWNER DIRECT PURCHASE PROVISION**

B. Procedural Requirements.

The following steps are to be followed unless modified by the Manager of the Procurement Division, or designee, and may be enhanced based on individual project circumstances or at the discretion of the Manager of the Procurement Division:

- i. The price for all construction materials will be provided in the Contractor's bid. The Contractor's bid shall also include all Florida State Sales and other taxes normally applicable to such material. The County may consider purchasing any approved materials.
- ii. At any time upon the request of the County, the Contractor shall provide County with a list of all intended suppliers for such materials as specified by County for consideration for procurement by the County as ODP materials. The list shall include price quotes from the suppliers, as well as a description of the materials to be supplied, estimated quantities and prices. The Owner will purchase the material from Vendors selected by the Contractor for the price originally negotiated by the Contractor.
- iii. The Contractor shall be responsible for maintaining the project schedule and the execution of the terms and conditions of the ODP purchase order, including expediting the suppliers' delivery schedules. The Contractor shall assume all risk and remain fully responsible for all material incorporated into any project, directly purchased by the Owner or not. This will include, but not be limited to, insurance, theft, storage, damage during installation, coordination, quantities ordered, submittals, protection, scheduling, shipping, security, expediting, receiving, installation, cleaning and all applicable warranties, etc.
- iv. After receipt of the Purchase Requisition Form and all required documents, the County shall prepare a purchase order for all items of material which County chooses to purchase directly. The purchase order shall include the County's Consumer's Certificate of Exemption number and a copy of the Consumer's Certificate of Exemption, and a Certificate of Entitlement (See Attachment "B"). The County's purchase order shall be sent directly to the supplier by the County with a copy sent to the Contractor, including a copy of the Certificate of Entitlement. Pursuant to the purchase order, the supplier will provide the required quantities of material at the price established in the supplier's quote to the Contractor or subcontractor.
- v. In conjunction with the PR the Contractor shall submit the Letter of Understanding and a Letter of Indemnification.

**ORANGE COUNTY
OWNER DIRECT PURCHASE PROVISION**

- vi. In conjunction with the issuance by the County of Purchase Orders for ODP materials to suppliers, Owner shall submit a deductive change order to Contractor who shall execute and deliver to County deductive change orders, with a complete description referencing the full value of all ODP materials to be provided by each supplier from whom the County elected to purchase materials directly, plus all sales taxes associated with such materials in Contractor's bid to the County.
- vii. The Contractor shall be required to obtain consent from their Surety acknowledging that Surety's obligation under our Payment and Performance. Bond remains unmodified and in full force and effect, notwithstanding that Orange County has entered into a separate Purchase Order with (Supplier) for the direct purchase of the Materials that will be deducted and deleted from the Contract by the Deductive Change Order. This must accompany the deductive change order.
- viii. Notwithstanding the transfer of ODP materials by the County to the Contractor's possession, the County shall retain legal and equitable title to any and all ODP materials. The transfer of possession of ODP materials from the County to the Contractor shall constitute a bailment for the mutual benefit of the County and the Contractor. The County shall be considered the bailor and the Contractor the bailee of the ODP materials. Transfer of possession shall be deemed to occur immediately and automatically upon delivery of ODP materials to the County without notice from County to Contractor. ODP materials shall be considered returned to the County for purposes of their bailment at such time as they are incorporated into the project. While in Contractor's possession, Contractor shall handle and store all ODP materials in a manner consistent with the supplier's or manufacturer's instructions regarding handling and storage to ensure later installation of ODP materials in a sound and undamaged condition.
- ix. The County will make payment directly to the suppliers of the ODP materials.
- x. The Contractor shall purchase and maintain builders risk insurance sufficient to protect against any loss of or damage to ODP materials. Such insurance shall cover the full value of any ODP materials not yet incorporated into the work during the period between the time the County first takes title to any of such ODP materials and the time when the last of such is incorporated into the work. The Contractor shall purchase and maintain builders risk, "all-risk" insurance based on the completed value of the Project. The Contractor must name the County as additional insured on its policy with respect to all ODP materials and County shall be solely entitled to all proceeds related to the loss or damage of ODP materials.
- xi. The Contractor shall be required to review all invoices submitted to the County by suppliers of ODP materials and either concur or object to the County's issuance of payment to the suppliers, based upon Contractor's records of materials and any defects detected in such materials.

**ORANGE COUNTY
OWNER DIRECT PURCHASE PROVISION**

The County shall directly pay all suppliers with respect to ODP materials purchased by the County.

- xii. The Contractor shall ensure that ODP materials conform to all specifications contained in the contract documents.

Contractor shall determine prior to incorporation into the work if such materials are patently defective, and whether such materials are identical to the materials ordered and match the description on the bill of lading.

If the Contractor discovers defective or non-conformities in ODP materials upon such visual inspection, the Contractor shall not utilize such nonconforming or defective materials in the work and instead shall promptly notify the County of the defective or nonconforming condition so that repair or replacement of those materials can occur without any undue delay or interruption to the work.

If the Contractor fails to perform such inspection and otherwise incorporates into the work such defective or nonconforming ODP materials, the condition of which it either knew or should have known by performance of an inspection, Contractor shall be responsible for all damages to County resulting from Contractor's incorporation of such materials into the work, including liquidated or delay damages.

- xiii. In order to arrange for timely payment to the suppliers of ODP materials, Contractor shall promptly submit to County within five (5) days of County's receipt of an invoice from a supplier (i) a copy of the applicable purchase order as receiving report, (ii) copies of the delivery tickets, (iii) written acceptance of the delivered items by the Contractor, and (iv) such other documentation as may be reasonably required by the COUNTY. Upon receipt of the appropriate documentation, the County shall prepare a check drawn to the supplier based upon the data provided by Contractor. This check will be made payable and remitted directly to the supplier. The Contractor agrees to assist the County to immediately obtain partial or final release of waivers as appropriate.

- xiv. The Contractor shall maintain records of all ODP materials it incorporates into the work. The Contractor shall account monthly to the County for any ODP materials delivered into the Contractor's possession, indicating portions of all such materials which have been incorporated into the work

- xv. The Contractor shall be responsible for obtaining and managing all warranties and guarantees for all ODP materials in the same manner and on the same terms as materials obtained by the Contractor as required by the contract documents. All repair, maintenance or damage-repair calls shall be forwarded to the Contractor for resolution with the appropriate supplier or subcontractor.

**ORANGE COUNTY
OWNER DIRECT PURCHASE PROVISION**

The Contractor agrees and understands that it shall undertake all warranty enforcement and other related duties of the County for all ODP materials. Additionally, all ODP materials shall be warranted and guaranteed by the Contractor as part of the Contractor's warranty and guarantee of the work to the same extent and degree as other materials procured and provided to the work by Contractor. Contractor's warranty and guarantee duties shall be governed by and carried out pursuant to the terms of the contract documents. To that end, the Contractor expressly agrees it shall make no distinction in discharging such warranty and guarantee duties and obligations between ODP materials and equipment and materials otherwise supplied by the Contractor.

- xvi. The County shall in no way be liable for any interruption or delay in the public works project, for any defects or other problems with the public works project, or for any extra costs resulting from any delay in the delivery of, or defects in ODP materials. Contractor's sole or exclusive remedy shall be an extension of the time of completion of the public works project for such reasonable time as determined by County.

6. REQUIREMENTS FOR PURCHASE ORDER ISSUANCE:

The Procurement Division will issue a Purchase Order to the intended supplier and a deductive change order will be prepared by the County's Project Manager to reduce the amount of the contract with the Contractor by the cost of materials purchased through ODP (including tax savings).

Upon request from the County and in a timely manner, Contractor shall prepare a Purchasing Requisition Request Form which shall, in form and detail acceptable to County, specifically identify the materials which County, in its discretion, has identified and elected to purchase directly as ODP materials. The Purchasing Requisition Request Form shall include:

- a. the name, address, telephone number and a contact person for the material supplier;
 - b. the manufacturer or brand, model or specification number of the item;
 - c. quantity needed as estimated by Contractor;
 - d. the price quoted by the supplier for the materials identified;
 - e. any sales tax associated with such quote;
 - f. delivery dates as established by Contractor;
 - g. the PR and the quote must indicate FOB Destination or Job Site.
- The Owner will not pay shipping and handling charges.

Upon receipt of a Purchase Order Request Form, the PM will initiate a requisition specifying price, quantity, delivery, material/equipment description, etc. and provide a copy of the Purchase Order Request form and all backup to the Procurement Division. Upon receipt of the electronic requisition, the Procurement Division will review all submittals and issue the purchase order.

**ORANGE COUNTY
OWNER DIRECT PURCHASE PROVISION**

The original ODP purchase order, along with a copy of the County's Tax Exemption Certificate and the signed Certificate of Entitlement, will be either e-mailed or faxed and mailed to the material supplier; and a copy will be sent to the Contractor including a copy of the Certificate of Entitlement.

7. REQUIREMENTS FOR PURCHASE ORDER PAYMENT:

- a. Upon delivery of ODP materials to such locations as the County may designate, the Contractor shall visually inspect all shipments from suppliers, and sign off on all receiving reports for ODP material delivered or received. The Contractor shall assure that each delivery of ODP materials is accompanied by delivery tickets or such other documentation as is adequate to identify the purchase order against which the purchase is made. This documentation may consist of a delivery ticket and a copy of the invoice from the supplier conforming to the purchase order together with such additional information as the County may require. The Contractor will then forward the delivery tickets to the County to match up with the invoice for payment. The County shall be directly invoiced by the suppliers for all ODP materials. In the event that Contractor receives any invoices (other than copies of invoices the originals of which have been sent directly by the supplier to the County), Contractor shall not pay such invoice and shall immediately notify the supplier that the County must be directly invoiced on all ODP materials.
- b. Invoices for payment will be submitted by the materials supplier to the County. The purchase order number must be noted on all invoices.
- c. Except as expressly stated herein, Contractor shall be fully responsible for all matters relating to the procurement of ODP materials furnished by and incorporated into the public works project including, but not limited to, assuring the correct quantities, verifying documents and the placement of all orders in a timely manner, assuring coordination of purchases, providing and obtaining all warranties and guarantees required by the contract documents, and inspection and acceptance of the materials at the time of delivery. The Contractor shall coordinate delivery locations and schedules, sequence of delivery, loading orientation, and other arrangements normally required by the Contractor for the particular materials furnished. The Contractor shall provide all services required for the unloading, handling and storage of materials through installation. **The County assumes the risk of loss of ODP materials from the time title to such material passes from the supplier at purchase, or upon delivery if allowed by Laws and Regulations.**

8. REFERENCES:

Attachment "A" - Owner Direct Purchase Requisition Form
Attachment "B" - Certificate of Entitlement
Attachment "C" - Consumers Certificate of Exemption
Attachment "D" - Letter of Understanding
Attachment "E" - Letter of Indemnification
Attachment "F" - Change Order Form
Attachment "G" - Example Consent of Surety

DIRECT PURCHASE REQUISITION

Project Name: _____ Request No: _____

It is requested that Orange County make arrangements for Direct Purchase by the County of the following item which is included in the work to be done by the Contractor pursuant to the requirements set forth in Contract #Y18-775

ITEM (Brief Description):

COST (Value) of item to be purchased:

Total Cost (Value) including taxes and freight charges	\$
Amount of Florida State Sales Tax	\$
Direct Purchase Cost Less Florida State Sales Tax	\$

PURCHASE Directly from (Vendor):

Vendor's Complete Company Name:
Federal Employee Identification No.:

Mailing Address:

Contact Person:
Position/Title:

Telephone No.:
Email Address:

Purchase Deletion:

This Direct Purchase is to be deleted by Change Order to the contract which has been executed between the Contractor and:

Company/Trade/Sub Contractor Name
Trade/Sub Contract Execution Date

REQUEST MADE BY:

Construction Manager/General Contractor/Design Builder
By:
Title:
Date:

CERTIFICATE OF ENTITLEMENT

(For direct purchase of construction materials by a governmental entity pursuant to 212.08(6), F.S. and Rule 12A-1.094, F.A.C.)

The undersigned authorized representative of Orange County Board of County Commissioners (hereinafter "Governmental Entity"), Florida Consumer's Certificate of Exemption Number 85-8012622266C-O, affirms that the tangible personal property purchased pursuant to Purchase Order Number _____ from _____ (Vendor) on or after _____ (date) will be incorporated into or become a part of a public facility as part of a public works Contract # Y _____ with _____ (Name of Contractor) for the construction of _____.

Governmental Entity affirms that the purchase of the tangible personal property contained in the attached Purchase Order meets the following exemption requirements contained in Section 212.08(6), F.S., and Rule 12A-1.094, F.A.C.:

Initial each of the following requirements.

- _____ 1. The attached Purchase Order is issued directly to the vendor supplying the tangible personal property the Contractor will use in the identified public works.
- _____ 2. The vendor's invoice will be issued directly to Governmental Entity.
- _____ 3. Payment of the vendor's invoice will be made directly by Governmental Entity to the vendor from public funds.
- _____ 4. Governmental Entity will take title to the tangible personal property from the vendor at the time of purchase or of delivery by the vendor.
- _____ 5. Governmental Entity assumes the risk of damage or loss at the time of purchase or delivery by the vendor.

Governmental Entity affirms that if the tangible personal property identified in the attached Purchase Order does not qualify for the exemption provided in Section 212.08(6), F.S. and Rule 12A-1.094, F.A.C., Governmental Entity will be subject to the tax, interest, and penalties due on the tangible personal property purchased. If the Florida Department of Revenue determines that the tangible personal property purchased tax-exempt by issuing this Certificate does not qualify for the exemption, Governmental Entity will be liable for any tax, penalty, and interest determined to be due.

I understand that if I fraudulently issue this certificate to evade the payment of sales tax I will be liable for payment of the sales tax plus a penalty of 200% of the tax and may be subject to conviction of a third degree felony.

Under penalties of perjury, I declare that I have read the foregoing Certificate of Entitlement and the facts stated in it are true.

Carrie Mathes, MPA, CFCM, CPPO, C.P.M.
CPPB, APP, Manager, Procurement Division

Date

Federal Employer Identification Number: _____

Telephone Number: _____

You must attach a copy of the Purchase Order to this Certificate of Entitlement.

Do not send to the Florida Department of Revenue.

This Certificate of Entitlement must be retained in the vendor's and the contractor's books and records.



Consumer's Certificate of Exemption

DR-14
R. 10/15

Issued Pursuant to Chapter 212, Florida Statutes

85-8012622266C-0	10/31/2017	10/31/2022	COUNTY GOVERNMENT
Certificate Number	Effective Date	Expiration Date	Exemption Category

This certifies that

ORANGE COUNTY BOARD OF COUNTY
COMMISSIONERS
201 S ROSALIND AVE 4TH FL
ORLANDO FL 32801-3527

is exempt from the payment of Florida sales and use tax on real property rented, transient rental property rented, tangible personal property purchased or rented, or services purchased.



Important Information for Exempt Organizations

DR-14
R. 10/15

1. You must provide all vendors and suppliers with an exemption certificate before making tax-exempt purchases. See Rule 12A-1.038, Florida Administrative Code (F.A.C.).
2. Your *Consumer's Certificate of Exemption* is to be used solely by your organization for your organization's customary nonprofit activities.
3. Purchases made by an individual on behalf of the organization are taxable, even if the individual will be reimbursed by the organization.
4. This exemption applies only to purchases your organization makes. The sale or lease to others of tangible personal property, sleeping accommodations, or other real property is taxable. Your organization must register, and collect and remit sales and use tax on such taxable transactions. Note: Churches are exempt from this requirement except when they are the lessor of real property (Rule 12A-1.070, F.A.C.).
5. It is a criminal offense to fraudulently present this certificate to evade the payment of sales tax. Under no circumstances should this certificate be used for the personal benefit of any individual. Violators will be liable for payment of the sales tax plus a penalty of 200% of the tax, and may be subject to conviction of a third-degree felony. Any violation will require the revocation of this certificate.
6. If you have questions regarding your exemption certificate, please contact the Exemption Unit of Account Management at 800-352-3671. From the available options, select "Registration of Taxes," then "Registration Information," and finally "Exemption Certificates and Nonprofit Entities." The mailing address is PO Box 6480, Tallahassee, FL 32314-6480.

LETTER OF UNDERSTANDING

CM/DB/GC _____, in its capacity as Construction Manager/Design Builder/General Contractor, agrees that the direct purchase of _____ by Orange County, Owner, from _____, as Supplier/Vendor, does not in any way or manner diminish or modify the contractual duties of the Construction Manager/Design-BUILDER/General Contractor to the Owner insofar as the inspection, handling, storage, protection, and installation of the aforementioned direct purchase item into the Work is concerned and that such duties pertinent thereto as are set forth in the contract between CM/DB/GC, as Construction Manager/Design-BUILDER/General Contractor, and Orange County, as Owner, remain unchanged.

ORANGE COUNTY
BOARD OF COUNTY COMMISSIONERS

CM/DB/GC

By: _____
Carrie Mathes, MPA, CFCM, CPPO, C.P.M.
CPPB, APP, Manager, Procurement Division

By: _____

Name Typed

Date: _____

Title

LETTER OF INDEMNIFICATION

The County does hereby undertake to indemnify _____ (CM/DB/GC) from any and all liability for unpaid sales tax which the CM/DB/GC may suffer as a result of claims, demands, costs or judgments against the CM/DB/GC, made by or in favor of the State of Florida on occasion by any claim on account of failure of the CM/DB/GC to pay Florida State taxes on materials purchased by County under this Purchase Order. The County agrees to defend against any such claims or actions brought against the CM/DB/GC whether rightfully or wrongfully brought or filed. The CM/DB/GC agrees that it will promptly notify the County in writing of any such claim, demand or action.

ORANGE COUNTY
BOARD OF COUNTY COMMISSIONERS CM/DB/GC

By: _____
Carrie Mathes, MPA, CFCM, CPPO, C.P.M.
CPPB, APP, Manager, Procurement Division

By: _____

Name Printed

Date: _____

Title:

**ORANGE COUNTY PROCUREMENT DIVISION
CHANGE ORDER REQUEST FORM**

DATE	DEPARTMENT/DIVISION	CONTACT NAME	CONTACT PHONE

CHANGE ORDER NO.	VENDOR	DOCUMENT NO.	DOOC	POOC	CONTRACT NUMBER	ORIGINAL DOCUMENT APPROVAL BUYER/PA/CA NAME

INCREASE, DECREASE OR DELETE COMMODITY LINE

CMDTY. LINE NO.	ACTION		PREVIOUS LINE DOLLAR AMOUNT	NEW LINE DOLLAR AMOUNT	COMMODITY LINE DESCRIPTION/COMMENTS	NET DOLLAR CHANGE
	FROM	TO				

ADD COMMODITY LINE

CMDTY. LINE NO.	CMDTY. CODE	DESCRIPTION		QTY.	UNIT OF MEAS.	UNIT COST	ACCOUNTING LINE	NET DOLLAR CHANGE
		FOR D.O. YOU MUST SPECIFY AN MA LINE	MA LINE					

ACCOUNTING LINE CHANGE

CMDTY. LINE NO.	ACCTG. LINE NO.	FROM AMOUNT	FROM ACCOUNTING LINE		TO ACCOUNTING LINE	

OTHER CHANGES

DESCRIBE

ENCUMBERED/DE-ENCUMBERED (REQUIRED FOR ALL TRANSACTIONS)

ORIGINAL PO/DO AMT.	NET DOLLARS PREVIOUS C/O <input type="checkbox"/> ADD <input type="checkbox"/> SUBTRACT	NET DOLLARS FOR THIS C/O <input type="checkbox"/> ADD <input type="checkbox"/> SUBTRACT	DOCUMENT TOTAL AFTER THIS C/O

CONTRACT AMOUNT

AWARD AMOUNT	NET DOLLARS PREVIOUS C/O <input type="checkbox"/> ADD <input type="checkbox"/> SUBTRACT	NET DOLLARS FOR THIS C/O <input type="checkbox"/> ADD <input type="checkbox"/> SUBTRACT	CONTRACT TOTAL AFTER THIS C/O

- CANCEL ENTIRE PO/DO
- DO NOT MAIL VENDOR COPY

JUSTIFICATION (REQUIRED FOR ALL TRANSACTIONS)

--

By signing this agreement, the Contractor hereby releases the County, its agents and employees from any and all liabilities under this contract for further equitable adjustments and/or claims associated with this change order.

VENDOR/ CONTRACTOR AUTHORIZATION _____ DATE: _____

DEPARTMENT APPROVAL SIGNATURE _____ DATE: _____

OFFICIAL PROCUREMENT DIVISION USE ONLY

PROCUREMENT DIVISION APPROVAL: _____	DATE: _____
ADD THE FOLLOWING TEXT TO PO/DO: TRACK CHANGES: <input type="checkbox"/> YES <input type="checkbox"/> NO	CHANGE AWARD AMOUNT TO : _____

Date

Contractor/Trade Contractor/Subcontractors Name

Point of Contact

Address

Re:Orange County Project Name and Contract Number

Please be advised that we have reviewed a copy of Deductive Change Order No. _____ issued to (CM/DB/GC) and we acknowledge that its obligation under our Payment and Performance Bond remains unmodified and in full force and effect, notwithstanding that Orange County has entered into a separate Purchase Order with (Supplier) for the direct purchase of the Materials deducted and deleted from the Contract by the Deductive Change Order.

Sincerely,

(Name of Attorney in Fact for Surety)

Attorney in Fact

(Name of Surety)

NOTE: Must be accompanied by effectively dated Power of Attorney

PART G

SUPPLEMENTAL CONDITIONS / SPECIAL PROVISIONS

Avalon Park Blvd. Safety Improvements

SUPPLEMENTAL CONDITIONS

ARTICLE 1 – CONTRACT

GENERAL CONDITION, PART F, ARTICLE 1, CONTRACT, is appended as follows:

All specifications, drawings and copies thereof furnished by the COUNTY shall remain the property of the COUNTY. They shall not be used on another project and, with the exception of those sets, which have been signed in connection with execution of the Agreement, shall be returned to the COUNTY upon completion of the project.

Duties and obligations imposed by these General Conditions and the rights and remedies available hereunder, and, in particular but without limitation, the warrants, guarantees and obligations imposed upon the CONTRACTOR and the rights and remedies available to the COUNTY thereunder shall be in addition to and not a limitation of any otherwise imposed or available by law, by special guarantee or other provisions of Contract Documents.

This is a Unit Price Contract, and the base bid is the sum of all pay item totals. The COUNTY reserves the right to correct errors in the pay item totals arising from incorrect extensions. See Part C, Paragraph 5, "Bid Errors".

ARTICLE 2 - DEFINITIONS

GENERAL CONDITION, PART F, ARTICLE 2, DEFINITIONS, "**Specifications**", is appended as follows:

"**Specifications**" or "**Standard Specifications**" shall mean the 2018 edition of the Florida Department of Transportation (FDOT) Standard Specifications for Road and Bridge Construction, and supplements thereto (unless otherwise noted), and the Orange County Road Construction Specifications latest edition as specified in the contract and/or contract documents and modified herein. In the event of a conflict between the FDOT Standard Specifications and the General Conditions or Supplemental Conditions provided in the Contract Documents, the Contract Documents shall prevail.

When reference is made to a Division, Section, or Article, it shall mean a Division, Section, or Article of said "**Specifications**" or "**Orange County Road Construction Specifications**", but shall not be construed to include the Division, Section or Article in its entirety unless so directed by the ENGINEER.

Each reference to Basis of Payment in said "**Specifications**" is superseded by the conditions contained in the Technical Provisions and all other conditions related to Basis of Payment contained in these specifications, unless otherwise directed by the Engineer.

GENERAL CONDITION, PART F, ARTICLE 2, DEFINITIONS, "**Project Manager**", is appended as follows:

PART G

SUPPLEMENTAL CONDITIONS / SPECIAL PROVISIONS

Avalon Park Blvd. Safety Improvements

SUPPLEMENTAL CONDITIONS

When references are made to PROJECT MANAGER, other terms that may be substituted / used are PROJECT ENGINEER, ENGINEER, PROJECT ADMINISTRATOR, and RESIDENT PROJECT REPRESENTATIVE.

ARTICLE 3 – NO ASSIGNMENT OF CONTRACT

No changes. See PART F GENERAL CONDITIONS.

ARTICLE 4 – QUALIFICATIONS OF SUBCONTRACTORS AND SUPPLIERS

No changes. See PART F GENERAL CONDITIONS.

ARTICLE 5 – STARTING THE WORK

No changes. See PART F GENERAL CONDITIONS.

ARTICLE 6 – INTERPRETATION AND INTENT OF THE CONTRACT DOCUMENTS

GENERAL CONDITION, PART F, ARTICLE 6, INTERPRETATION AND INTENT OF THE CONSTRUCTION DOCUMENTS, is appended as follows:

The project shall be constructed in accordance with these Supplemental Conditions, Special Provisions and the Florida Department of Transportation (FDOT) "Standard Specifications for Road and Bridge Construction," 2018 edition, the "Supplemental Specifications for Road and Bridge Construction," 2018 edition, and the "Orange County Road Construction Specifications," latest edition, hereafter referred to as the "Specifications".

Wherever the terms "APPROVE", "APPROVED", "APPROVAL", "ACCEPT", "ACCEPTED", "ACCEPTANCE" or other derivations of these terms are used within these specifications or references therein in the context of actions to be taken by the COUNTY or its representatives with respect to submittals made by, or work performed by the CONTRACTOR, they shall mean that the COUNTY or its representative finds no exception with the submittal or the work provided/performed by the CONTRACTOR. Acceptance or approval by the COUNTY or its representative shall NOT relieve the CONTRACTOR of any responsibility for conformance to the intent of the plans and specifications, for the accuracy of dimensions and details, for conformity of dimensions and details, or for adherence to generally accepted engineering and construction practices.

PART G

SUPPLEMENTAL CONDITIONS / SPECIAL PROVISIONS

Avalon Park Blvd. Safety Improvements

SUPPLEMENTAL CONDITIONS

ARTICLE 7 – REFERENCE POINTS

GENERAL CONDITION, PART F, ARTICLE 7; REFERENCE POINTS, “**Reference Points**” is appended as follows:

General: The CONTRACTOR shall employ a Professional Surveyor and Mapper (PSM), registered in the State of Florida and satisfactory to the COUNTY, to lay out the work for bench marks, points and lines noted on the Contract Documents, established at the site, or supplied by the COUNTY. The CONTRACTOR shall provide to the COUNTY at the pre-construction conference, the name of the Professional Surveyor and Mapper to perform Project survey work. All work of every description shall be laid out and checked by the CONTRACTOR who will be held solely responsible for its correctness.

Work may be checked by the PROJECT MANAGER and, in the event of a discrepancy, the PROJECT MANAGER'S decision shall be final.

No special compensation will be made to the CONTRACTOR to defray costs of surveys and measurements, but such costs shall be considered as having been included in the price stipulated for all items of work to be done under this contract.

Prior to the beginning of any construction the CONTRACTOR shall submit to the COUNTY a set of field notes verifying that the existing benchmark elevations are relative to at least two reference benchmarks shown on the construction plans. The CONTRACTOR shall also verify ties from project control points to reference points as shown on the construction plans. A set of field notes for all additional benchmark and reference point ties shall be submitted to the PROJECT MANAGER. All submittals shall be signed and sealed by a Professional Surveyor and Mapper registered in the State of Florida.

Within twenty-one (21) calendar days after receiving the Notice to Proceed, the CONTRACTOR shall have a licensed Professional Surveyor and Mapper establish in the field the proposed roadway centerline, right-of-way and construction easements using wooden 1" X 4" X 4'0" stakes at a maximum spacing of 100 feet. Stations shall be marked on each stake and shall be of sufficient size and clarity that they can be easily read by the unaided eye at a distance of 150 feet. Right-of-way and construction easement staking shall be maintained by the CONTRACTOR throughout construction. No invoice for payment will be processed until the right-of-way has been staked to the satisfaction of the ENGINEER. Payment is included in the price for bid item number 101-1 “Mobilization”. The CONTRACTOR shall pay all expenses in connection with this work.

All survey work shall comply with Chapter 5J-17 Standards of Practice, Florida Administrative Code (F.A.C.), regarding minimum technical standards for land surveying in the State of Florida.

The CONTRACTOR shall perform all calculations required, and set all stakes needed such as grade stakes, offset stakes, reference point stakes, slope stakes, and other reference marks or

PART G

SUPPLEMENTAL CONDITIONS / SPECIAL PROVISIONS

Avalon Park Blvd. Safety Improvements

SUPPLEMENTAL CONDITIONS

points necessary to provide lines and grades for construction of all roadway, bridge, and miscellaneous items.

When performing utility construction as part of the project, the CONTRACTOR will establish all horizontal and vertical controls necessary to carry out such work.

Specific Staking Requirements: When performing new base construction as part of the project, the CONTRACTOR shall set stakes to establish lines and grades for subgrade, base, curb, and related items at intervals along the line of the work no greater than 50 feet on tangents and 25 feet on curves. The CONTRACTOR shall set grade stakes at locations that the Engineer directs to facilitate checking of subgrade, base, and pavement elevations in crossovers, intersections, and irregular shaped areas.

For bridge construction stakes and other control, the CONTRACTOR shall set references at sufficiently frequent intervals to ensure construction of all components of a structure in accordance with the lines and grades shown in the plans.

For projects where the plans do not show a centerline or other survey control line for construction of the work (resurfacing, safety modifications, etc.), the CONTRACTOR shall provide only such stakes as necessary for horizontal and vertical control of work items.

For resurfacing and resurfacing-widening type projects, the CONTRACTOR shall establish horizontal controls adequate to ensure that the asphalt mix added matches with the existing pavement. In tangent sections, set horizontal control points at 100 foot intervals by an instrument survey. In curve sections, set horizontal control points at 25 foot intervals by locating and referencing the centerline of the existing pavement.

The CONTRACTOR shall establish by an instrument survey, and mark on the surface of the finished pavement at 25 foot intervals, the points necessary for striping of the finished roadway. As an exception, for resurfacing and resurfacing/widening projects, the CONTRACTOR shall establish these points in the same manner as used for horizontal control of paving operations. The CONTRACTOR shall mark the pavement with white paint. If performing striping, the PROJECT MANAGER may approve an alternate method for layout of striping provided that the CONTRACTOR achieves an alignment equal to or better than the alignment that would be achieved using an instrument survey.

For projects that include temporary or permanent striping of "no passing zones", the CONTRACTOR shall provide the location and length of these zones as shown in the plans, except projects where the vertical or horizontal alignment is new or altered from the preconstruction alignment. For projects that consist of new or altered vertical or horizontal alignment, the COUNTY will provide the location and length of the "no passing zones" during construction. For these projects, the CONTRACTOR shall notify the PROJECT MANAGER not less than 21 calendar days prior to beginning striping.

Benchmarks: During construction the CONTRACTOR shall provide a Control Point Metal Disk set in concrete (e.g. in headwalls, back of sidewalks, back of inlets, etc.) at the beginning

PART G


SUPPLEMENTAL CONDITIONS / SPECIAL PROVISIONS

Avalon Park Blvd. Safety Improvements

SUPPLEMENTAL CONDITIONS

and end of the project and at a maximum of 1100 feet between existing or established benchmarks along the project alignment – (see attached disc requirements). The CONTRACTOR'S Professional Surveyor and Mapper (PSM) shall conduct a three wire leveling run (closed loop) through the benchmarks based on Orange County Datum NAVD88 (or other datum as specified on the Engineering plans). The level work will be performed to Second Order, Class II standards (or better) and the maximum allowable error will be no more than 8 mm times the square root of "K", where "K" is the total distance in kilometers. This is also approximately equivalent to 0.035 feet times the square root of "K", where "K" is the total distance in miles. The level run will be performed with a geodetic automatic level or better whose three wires will be read to 0.001 meters or 0.001 feet. Invar rods are preferred but not required. Digital automatic levels with associated bar code rods are also acceptable. Prior to the issuance of final completion, the CONTRACTOR shall submit a copy of the field notes certified by the PSM to the PROJECT MANAGER. Benchmark elevations shall be expressed in English units.

Orange County survey monuments shall be aluminum or brass stamped as shown on the attached sketch. The contractor shall procure the monuments from any commercial supplier of survey monuments. The contractor is advised that the County obtains its monuments from Berntsen International, Inc.; www.berntsen.com Berntsen disc no. C35D-(3-1/2" domed) Logo no. B9119 (800-356-7388).

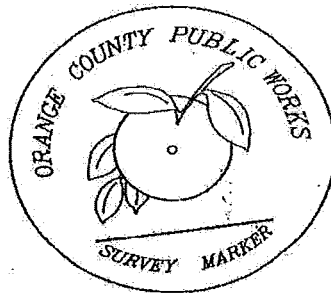

Control Points: At the end of construction, all permanent control points as shown on the construction plans survey control sheet shall be set along the centerline of construction. Permanent control points that fall on a hard surface such as pavement or concrete shall be set as p.k. nails and discs or other form of monumentation that is both durable and identifiable and must be approved by the County Surveyor or authorized agent. All others shall be 4" x 4" concrete monuments having a minimum of 24" in length. All points shall be marked with a cap or disk bearing the surveyor's registration number or licensed business number.

Property Corners: Property corners shall be set at intersections of right-of-way lines and property lines (at all corners that have been destroyed during construction for all Orange County

PART G

SUPPLEMENTAL CONDITIONS / SPECIAL PROVISIONS

Avalon Park Blvd. Safety Improvements

SUPPLEMENTAL CONDITIONS

construction projects). Monumentation meeting the requirements described above under "Control Points" shall be set at all breaks in right-of-way lines, P.C.'s, P.T.'s, curve intersections and at least every 1,000 feet along the right-of-way line and shall bear the registration number of the surveyor or licensed business number.

Public Land Corners: All public land corners within the limits of construction shall be protected. If a corner monument is in danger of being destroyed or disturbed, the CONTRACTOR shall notify the PROJECT MANAGER, and the COUNTY SURVEYOR, without delay, by telephone. The CONTRACTOR shall provide written follow-up confirmation within forty-eight (48) hours of telephone notification. In the event that a land corner is disturbed or damaged it will be reset with a 4" x 4" concrete monument, which shall be protected in a cast iron valve box, if in pavement.

Prior to the issuance of final completion, the CONTRACTOR shall submit certified corner records, prepared by a Professional Surveyor and Mapper, for all altered, reset and/or relocated public land corners to the Florida Department of Environmental Protection, Bureau of Survey and Mapping, in accordance with the requirements of Chapter 177.507 of the Florida Statutes. A certified copy shall also be provided to the PROJECT MANAGER. Furthermore, the Professional Surveyor and Mapper will note on the AS-BUILT PLANS the location of all corners set or found and submit copies of all field notes to the County Surveyor or his/her agent.

National Geodetic Survey (N.G.S.) / United States Coast & Geodetic Survey (U.S.C. & G.S.) Monuments: The CONTRACTOR shall immediately notify the PROJECT MANAGER of any N.G.S. / U.S.C. & G.S. monuments which may be in danger of being disturbed. For instructions on how to relocate any N.G.S. monuments the CONTRACTOR shall notify in writing:

State Geodetic Advisor
Bureau of Surveying and Mapping
3900 Commonwealth Blvd., Suite 105
Tallahassee, FL 32399-3000
Phone: (850) 245-2606
Fax: (850) 245-2645

Orange County Surveyor
Engineering Division, Public Works Dept
4200 S. John Young Parkway
Orlando, FL 32839-9205
Phone: (407) 836-7941
Fax: (407) 836-8024

The CONTRACTOR shall bear all costs of establishing, relocating or re-establishing all disturbed N.G.S. monuments, public land corners, property corners, or right-of-way monuments. Survey field book(s) shall be used throughout the course of the project by the contractors PSM. The complete survey field book(s) shall be submitted to the County Surveyor concurrently with the submission of the CONTRACTOR'S requisition for final payment. When a data collector is used, the CONTRACTOR shall also submit a paper copy of the raw data files bound in a book, together with the electronic copy on a disk.

PART G

SUPPLEMENTAL CONDITIONS / SPECIAL PROVISIONS

Avalon Park Blvd. Safety Improvements

SUPPLEMENTAL CONDITIONS

ARTICLE 8 – BONDS, INSURANCE AND INDEMNIFICATION

No changes. See PART F GENERAL CONDITIONS.

ARTICLE 9 – CONTRACTOR’S RESPONSIBILITIES

GENERAL CONDITION, PART F, ARTICLE 9, CONTRACTOR’S RESPONSIBILITIES, “**Supervision and Superintendence**”, second paragraph, is appended as follows:

The CONTRACTOR shall provide a competent superintendent at the site at all times while work is in progress to act as the CONTRACTOR’S agent. The superintendent shall be capable of properly interpreting the Contract Documents, have sufficient experience in highway/street construction, and be able to speak and understand English. The superintendent shall have full authority to receive instructions from the PROJECT MANAGER and to execute the orders or directions of the PROJECT MANAGER, including promptly supplying any materials, tools, equipment, labor, and incidentals that may be required. The CONTRACTOR shall furnish the qualifications of the proposed superintendent to the PROJECT MANAGER at the preconstruction conference. The COUNTY shall be the sole determiner of whether or not the experience of the superintendent is sufficient for the purposes of this paragraph. At least one other responsible person who speaks and understands English shall be on the project during all working hours.

GENERAL CONDITION, PART F, ARTICLE 9, CONTRACTOR’S RESPONSIBILITIES, “**Supervision and Superintendence**”, is appended as follows:

Supervision for Emergencies: A responsible person, who speaks and understands English, shall be available at or reasonably near the worksite on a 24 hour basis, seven days a week. This person shall be designated as the point of contact for emergencies and in cases that require immediate action to maintain traffic or to resolve any other problem that might arise. A list of the phone numbers and names of personnel designated to be contacted in cases of emergency, along with a description of the project location, shall be submitted, by certified mail, to the Florida Highway Patrol and all other local law enforcement agencies.

GENERAL CONDITION, PART F, ARTICLE 9, CONTRACTOR’S RESPONSIBILITIES, “**Permits**”, is appended as follows:

Certifications/Permit Compliance: The CONTRACTOR shall prepare and submit all certifications required by regulatory agencies having jurisdiction over the project, including engineer's certifications and as-built drawings required by the Water Management District(s).

PART G

SUPPLEMENTAL CONDITIONS / SPECIAL PROVISIONS

Avalon Park Blvd. Safety Improvements

SUPPLEMENTAL CONDITIONS

The final 5 percent retainage shall not be released, and/or the final pay request shall not be accepted until all required certifications have been submitted and accepted by the regulatory agencies.

GENERAL CONDITION, PART F, ARTICLE 9, CONTRACTOR'S RESPONSIBILITIES, "**Record Drawings**", is appended as follows:

As-Built Plans: AS-BUILT PLANS shall be used for no other purpose than recording changes, shall be updated at least once weekly, and stored separate and apart from plans used on a routine basis. They shall show locations and elevations of paving, swales, ditches, pipes and structures constructed and all relocated or reset property corners, section corners and ¼ section corners. The AS-BUILT PLANS shall be available to the PROJECT MANAGER upon request. Upon the completion of the project the CONTRACTOR shall submit to the PROJECT MANAGER one set of signed and sealed AS-BUILT PLANS and PDF file on CD. These AS-BUILT PLANS shall delineate all revised information in bold notation and include the As-Built Survey Requirements as stated below.

Qualifications of Surveyor and Mapper or Engineer

The Florida Licensed Professional Engineer(s) or Florida Registered Professional Surveyor and Mapper(s) who are proposed by the CONTRACTOR to provide services for the Project, are subject to the approval of the PROJECT MANAGER and/or the County Surveyor. Prior to any services being performed, the CONTRACTOR shall submit the name and address of any proposed registered professional and a written acknowledgement from the Professional Surveyor and Mapper stating that he has the hardware, software and adequate scope of services to complete the As-Built Survey requirements as stated below. These submittals shall be provided to the PROJECT MANAGER at the Pre-Construction conference. It is recommended that the Professional Surveyor and Mapper attend the Preconstruction conference. It is mandatory that any Surveyor and Mapper who has not previously performed work for the County in the past attend the Preconstruction conference.

As-Built Survey Requirements

- a. The Contractor shall require the Professional Surveyor and Mapper to locate all improvements for the As-Built Survey using State Plane Coordinates and the vertical datum referenced on the Construction drawings. The CONTRACTOR shall obtain an electronic copy of the Construction Drawings from the COUNTY for use as only a base for the As-Built Survey. The As-Built Survey shall clearly show the designed and constructed locations and elevations for ease of comparison. This shall be accomplished by adding the As-Built information on a separate CAD layer, while keeping all the design call-outs and construction requirements visible. The As-Built information shall be labeled

PART G

SUPPLEMENTAL CONDITIONS / SPECIAL PROVISIONS

Avalon Park Blvd. Safety Improvements

SUPPLEMENTAL CONDITIONS

as such and be shown with a bolder text weight in order to be easily identifiable. All planned improvements referenced by station and offset on the Plans, shall also be referenced on the As-Built Survey in the same manner. All constructed improvements that have location and/or elevation information called-out on the Plans, shall have the same information identified on the As-Built Survey. If a structure information table was provided on the Plans, then the As-Built information shall be shown in the table in bold print. Design call-outs shall have a strike through line through the design call-out and all As-Built information must be labeled (or abbreviated "AB") and be shown in a bolder text that is completely legible. As-Built Survey shots shall be taken at the same locations as shown on the Plans for ease of comparison. Any variations from required material sizes shall also be noted.

- b. If survey points are disturbed, it is the responsibility of the Contractor's Surveyor and Mapper to reset the points at the Contractor's expense and show on the As-Built Survey. Copies of the Contractor's Surveyor and Mappers field notes and/or electronic files for point replacement shall be provided to the County Surveyor through the Project Manager, and shall include hard-copies, that are signed and sealed by the Professional Surveyor and Mapper.
- c. The Contractor's Professional Surveyor and Mapper shall locate all improvements for the Project As-Built using State Plane Coordinates as the horizontal datum and the benchmark(s) referenced on the Plans as the vertical datum. The Project Manager, or County Surveyor will provide electronic files of the Plans to be used by the Surveyor and Mapper in complying with these specifications. Construction layout shall be established from the reference points (CONTROL) shown or listed on the Plans and will either be recovered or re-set by the Contractor's Professional Surveyor and Mapper and identified on the As-Built Survey. The Contractor's Professional Surveyor and Mapper shall identify on the As-Built Survey and replace any Project control points, boundary corners, benchmarks, section corners that may be lost or destroyed, at no additional cost to Orange County. A certified copy of each Certified Corner Record that the Contractor's Professional Surveyor and Mapper has been required to complete will also be submitted to the County Surveyor through the Project Manager.

PART G

SUPPLEMENTAL CONDITIONS / SPECIAL PROVISIONS

Avalon Park Blvd. Safety Improvements

SUPPLEMENTAL CONDITIONS

DELIVERABLES AS FOLLOWS:

- A paper copy of the plans available at all times at the job site during the entire duration of the project marked up in red by the CONTRACTOR, and showing all deviations from the design locations and elevations.
- The CONTRACTOR shall submit an updated copy (paper or pdf file on CD) of the red line As-Built Plan concurrent with each application for progress payment. The update red line As-Built Plan shall focus on the period from the last red line As-Built Plan to the current red line As-Built Plan submitted with the application for progress payment. The updated red line As-Built Plan shall be reviewed and approved by the Orange County Inspector prior to the CONTRACTOR'S submittal. The CONTRACTOR'S failure to submit an updated copy (paper or pdf file on CD) of the red line As-Built Plan as described herein with an application for progress payment shall be sufficient reason for rejection of the progress payment request. Should the Project Manager reject the updated red line As-Built Plan submitted, the entire progress payment request shall be rejected and must be resubmitted.
- A PDF file of the final "As-Built Plans" **as described in the previous As-Built Survey Requirements (G-8 of the Supplemental Conditions)**, be prepared by an appropriately licensed PSM on a CD of the construction drawings showing the design horizontal location and elevation of all facilities constructed or incorporated into the project with changed values struck through with a single line to maintain legibility and the new value added. Facilities constructed in a modified fashion from that shown on the construction plans shall be shown and identified in their originally designed and final as-constructed configurations. Facilities added shall be shown and identified.
- One (1) paper copies of the final "As-Built Plans", as described below, signed and sealed by the appropriately licensed PSM that prepared them.
- Signed and Sealed Field Book(s), Copies of Adjusted Benchrun, Raw Data files-(horiz.).
- Signed and Sealed Certification Letter per Highway Construction's Project Completion List – **Substantial Completion**.

Upon the completion of the project the CONTRACTOR shall submit the AS-BUILT PLANS as an electronic file in PDF format and (1) One, (see above) - 24"x36" paper Full Size Drawings which shall have Statements of Certification certifying that the project was constructed according to the Construction Plans and Specifications, and that the AS-BUILT PLANS are a correct representation of what was constructed. The CONTRACTOR shall include the Statement of Certification on either the cover sheet of the AS-BUILT PLANS certifying all of the sheets or certifying each individual sheet. The Statements of Certification shall be signed and sealed by a Professional Engineer and/or a Professional Surveyor and Mapper, both registered in the State of Florida.

PART G

SUPPLEMENTAL CONDITIONS / SPECIAL PROVISIONS

Avalon Park Blvd. Safety Improvements

SUPPLEMENTAL CONDITIONS

The CONTRACTOR'S failure to maintain current and accurate AS-BUILT PLANS may result in withholding payments to cover costs of obtaining and recording information sufficient to fully document construction varying from the bid documents. The COUNTY'S cost, including consultant fees, of obtaining as-built information will be deducted from the contract amount. The CONTRACTOR'S request for final payment shall be accompanied by one complete, legible set of final signed and sealed AS-BUILT PLANS and PDF file on disc from a licensed Professional Surveyor and Mapper. The cost of the AS-BUILT PLANS and pdf file shall be included in the pay item 900-1, This cost covers roadway bid items only and does not cover the Orange County Utilities or other third party AS-BUILT PLANS.

GENERAL CONDITION, PART F, ARTICLE 9, CONTRACTOR'S RESPONSIBILITIES, "**Safety And Protection**", is appended as follows:

Protection of Property: The CONTRACTOR shall be responsible for any damage whatsoever whether occurring within or outside of the boundaries of the PROJECT including any property adjacent to the PROJECT when such damage is caused in whole or in part by any act of the CONTRACTOR or any employee, agent or subcontractor working under, with or in privity to the CONTRACTOR. The CONTRACTOR and all the aforementioned parties shall stay off private property adjacent to the PROJECT unless the CONTRACTOR receives from the affected property owner a written release, which specifically releases the COUNTY from any liability for any damage to such property caused by any acts other than those of the COUNTY. This written release must be acceptable in form to the PROJECT MANAGER and delivered to and accepted by the PROJECT MANAGER before the CONTRACTOR makes any entry upon such private property. The CONTRACTOR shall also obtain all necessary permits and approvals from all regulatory agencies for all activities to be conducted by the CONTRACTOR on the private property. Necessary approvals may include, but are not limited to the United States Army Corps of Engineers, the United States Environmental Protection Agency, the Florida Department of Environmental Protection, the Florida Department of Transportation, the applicable Water Management District, the Orange County Environment Protection Division (EPD), and applicable municipal agencies for properties located within incorporated areas. The CONTRACTOR shall provide written documentation to the PROJECT MANAGER of the necessary approvals and permits having been obtained.

At the preconstruction conference, CONTRACTOR shall submit to the PROJECT MANAGER a current aerial map (11" x 17" minimum size) depicting at a minimum the temporary staging area including property lines, easement lines, and right-of-way lines. The PROJECT MANAGER will submit the aerial map to the Manager of the Orange County Environmental Protection Division (EPD) with a request to perform a cursory review of the CONTRACTOR'S proposed temporary staging area. Within 30 calendar days of receipt of the request, EPD will provide a summary to the PROJECT MANAGER of any natural resource issues or concerns that occur on the site for the CONTRACTOR'S consideration.

PART G

SUPPLEMENTAL CONDITIONS / SPECIAL PROVISIONS

Avalon Park Blvd. Safety Improvements

SUPPLEMENTAL CONDITIONS

CONTRACTOR is hereby notified that the proposed temporary staging area shall not be utilized until such time as EPD completes their cursory review and all other items within the contract documents pertaining to the temporary staging area are satisfied. No additional time or special compensation will be made to the CONTRACTOR to defray costs of any of the work or delays for complying with the requirements of the above.

GENERAL CONDITION, PART F, ARTICLE 9, CONTRACTOR'S RESPONSIBILITIES, is appended as follows:

Site Investigation: The CONTRACTOR shall be responsible for satisfactorily determining, prior to the submission of a bid, the nature and location of the work, the conformation of the ground, the character and quality of the substrata, the types and quantity of materials to be encountered, the nature of the groundwater conditions and all other matters which can in any way affect the work under this contract. The prices established for the work to be done will reflect all costs pertaining to the work. Any claims for extras based on substrata or groundwater table conditions will not be allowed.

Information available to the COUNTY on subsoil conditions is available to bidders as information only and solely for the convenience of bidders. The COUNTY does not warrant or guarantee the accuracy or correctness of this information with respect to actual subsurface conditions. The CONTRACTOR agrees that he will make no claims against the COUNTY if, in carrying out the work, he finds that actual conditions encountered do not conform to those indicated.

Information shown on the plans as to the location of existing utilities has been prepared from the most reliable data available to the Engineer. This information is not guaranteed, however, and it shall be the CONTRACTOR'S responsibility to determine the location, character and depth of any existing utilities and to assist the utility companies, by every means possible, to determine said locations. Extreme caution shall be exercised to eliminate any possibility of any damage to utilities resulting from the CONTRACTOR'S activities.

Unless otherwise noted, the CONTRACTOR will take ownership of all materials encountered which are designated to be removed or not incorporated into the Work, such as paving materials, paving brick, asphalt block, RAP/Milled material, concrete slab, sidewalk, curb and gutter, pipe materials, etc., excavated in the removal of existing pavements, and dispose of them outside of the right-of-way. Payment for this item shall be included in Pay Item No. 110-1 Clearing and Grubbing.

GENERAL CONDITION, PART F, ARTICLE 9, CONTRACTOR'S RESPONSIBILITIES, "**Use of Public Roads and Streets**", is added as follows:

Use of Public Roads and Streets: Use of public streets shall be such as to provide a minimum of inconvenience to the public and to traffic. Any earth or excavated material spilled

PART G

SUPPLEMENTAL CONDITIONS / SPECIAL PROVISIONS

Avalon Park Blvd. Safety Improvements

SUPPLEMENTAL CONDITIONS

from trucks shall be removed by the CONTRACTOR and streets cleaned to the satisfaction of the PROJECT MANAGER. Cleaning may include street sweeping and/or washing, if so directed by the PROJECT MANAGER.

The CONTRACTOR shall provide vehicular access to each residence, subdivision and other public roads at all times.

GENERAL CONDITION, PART F, ARTICLE 9, CONTRACTOR'S RESPONSIBILITIES, "**Care of trees, Shrubs and Grass**", is added as follows:

Care of trees, Shrubs and Grass: The CONTRACTOR shall be fully responsible for maintaining in good condition all cultivated grass plots, trees and shrubs beyond the grading limits of this Contract. After completion of the work, the CONTRACTOR shall replace or restore to the original condition all destroyed or damaged shrubbery or grass areas. Tree limbs, which interfere with equipment operation and are approved for pruning, shall be neatly trimmed and the tree cut coated with tree paint.

GENERAL CONDITION, PART F, ARTICLE 9, CONTRACTOR'S RESPONSIBILITIES, "**Use of Explosives**", is added as follows:

Use of Explosives: No blasting shall be done except upon approval by the COUNTY and the governmental agency or political subdivision having jurisdiction. When the use of explosives is approved by the COUNTY as necessary for the execution of the work, the CONTRACTOR shall use the utmost care so as not to endanger life or property, and assume responsibility for any such damage resulting from his blasting operations, and whenever directed, the number and size of the charges shall be reduced.

All explosives shall be stored in a secure manner and all such storage places shall be clearly marked, "**DANGER EXPLOSIVES**" and shall be in care of competent watchmen. All permits required for the use of explosives shall be obtained by the CONTRACTOR at his expense. All requirements of the governmental agency issuing permit shall be observed.

GENERAL CONDITION, PART F, ARTICLE 9, CONTRACTOR'S RESPONSIBILITIES, "**Damage to Existing Structures and Utilities**", is added as follows:

Damage to Existing Structures and Utilities: The CONTRACTOR shall be responsible for and make good all damage resulting from his activities, both within and beyond the limits of this contract, to buildings, telephone, power or other cables, water pipes, storm sewer facilities, sanitary pipes, gas lines, traffic signalization, or other utilities or structures, which may be encountered, whether or not shown on the plans.

PART G

SUPPLEMENTAL CONDITIONS / SPECIAL PROVISIONS

Avalon Park Blvd. Safety Improvements

SUPPLEMENTAL CONDITIONS

GENERAL CONDITION, PART F, ARTICLE 9, CONTRACTOR'S RESPONSIBILITIES, "Cleaning Up", is appended as follows:

Final Clean Up: The entire street shall be cleaned by sweeping or washing, as determined by the PROJECT MANAGER, prior to final acceptance.

ARTICLE 10 – WORK BY OTHERS AND UTILITY COORDINATION

GENERAL CONDITION, PART F, ARTICLE 10, WORK BY OTHERS, is appended as follows:

The CONTRACTOR shall cooperate with owners of any underground or overhead utilities in their removal and relocation operations, in order that these operations may progress in a timely, reasonable and orderly manner and that service rendered by these parties will not be interrupted.

Excavators shall comply with Florida Statutes, Chapter 556, regarding notification of existing gas and oil pipeline company owners prior to excavating. **Evidence of such notice shall be furnished to the PROJECT MANAGER prior to excavating.** During the period of this contract the CONTRACTOR shall coordinate all utility relocations and adjustments necessary for the project. The CONTRACTOR shall conduct meetings weekly or at a frequency approved by the Engineer with all affected Utility Owners, and the minutes of those meetings shall be distributed to each Utility owner, the PROJECT MANAGER, and any other affected entity. The CONTRACTOR shall incorporate the durations listed in the Utility Relocation Schedules into his Contract Schedule, and transmit copies of that schedule to each Utility owner. The CONTRACTOR shall constantly communicate the status of the progress of the project to the Utility Owners, and advise them of any potential impacts to the progress due to the presence of the utilities. The CONTRACTOR shall keep the COUNTY and the County's PROJECT MANAGER apprised of all developments related to Utility Relocation and job progress. The CONTRACTOR shall coordinate during the period of this contract with the applicable lighting facility owners for the installation of roadway lighting facilities for the project. CONTRACTOR shall not be entitled to additional compensation from COUNTY as a result of failure of any utility to remove, relocate, or install their facilities within any particular time frame.

ARTICLE 11 – PROJECT OWNER STATUS DURING CONSTRUCTION

No changes. See PART F GENERAL CONDITIONS.

ARTICLE 12 – CHANGES IN THE WORK

No changes. See PART F GENERAL CONDITIONS.

PART G

SUPPLEMENTAL CONDITIONS / SPECIAL PROVISIONS

Avalon Park Blvd. Safety Improvements

SUPPLEMENTAL CONDITIONS

ARTICLE 13 – CHANGE OF CONTRACT AMOUNT AND CONTRACT TIME

GENERAL CONDITION, PART F, ARTICLE 13, CHANGE OF CONTRACT AMOUNT AND CONTRACT TIME, is appended as follows:

The number of days of any change to the contract time incorporated by Change Order shall be applied to both the Substantial Completion time and the Final Completion time, unless otherwise established by the COUNTY in these specifications.

ARTICLE 14 – CONDITION OF MATERIALS AND PACKAGING

No changes. See PART F GENERAL CONDITIONS.

ARTICLE 15 – ASBESTOS FREE MATERIALS

No changes. See PART F GENERAL CONDITIONS.

ARTICLE 16 – WARRANTY AND GUARANTEE, ACCEPTANCE OF DEFECTIVE WORK

GENERAL CONDITION, PART F, ARTICLE 16, WARRANTY AND GUARANTEE, ACCEPTANCE OF DEFECTIVE WORK, “**Tests and Inspections**”, is appended as follows:

The cost of laboratory testing routinely performed on the job site or subsequent to samples typically retrieved from the job site, shall be borne by the COUNTY, except for testing called for in the Technical Provisions to be provided by the CONTRACTOR. Concrete and Soil-Cement mix design, and groundwater testing costs shall be borne by the CONTRACTOR.

All testing, except Soil-Cement testing, shall be in accordance with the applicable portions of Division I, Section 6 of the STANDARD SPECIFICATIONS. Soil-Cement testing shall be in accordance with Part H, Technical Provision 270 (TP-270).

The Record Laboratory is the testing laboratory contracted by the COUNTY. Only results of testing by the Record Laboratory shall be considered in evaluating the CONTRACTOR'S compliance with contract requirements.

The CONTRACTOR may be required to reimburse the COUNTY for the cost of all failed tests, including consultant fees, when the percentage of failed tests exceeds 15% of all tests taken. At the COUNTY'S discretion these costs may be deducted from the contract amount.

ARTICLE 17 – DELAYS AND EXTENSION OF TIME

No changes. See PART F GENERAL CONDITIONS.

PART G

SUPPLEMENTAL CONDITIONS / SPECIAL PROVISIONS

Avalon Park Blvd. Safety Improvements

SUPPLEMENTAL CONDITIONS

ARTICLE 18 – PAYMENT AND COMPLETION

No changes. See PART F GENERAL CONDITIONS.

ARTICLE 19 – SUSPENSION OF WORK AND TERMINATION

No changes. See PART F GENERAL CONDITIONS.

ARTICLE 20 – MAINTENANCE AND EXAMINATION OF RECORDS

No changes. See PART F GENERAL CONDITIONS.

ARTICLE 21 – MINORITY/WOMEN OWNED BUSINESS ENTERPRISE REQUIREMENTS AND SMALL BUSINESS PROVISIONS

No changes. See PART F GENERAL CONDITIONS.

ARTICLE 22 – FEDERAL REQUIREMENTS

No changes. See PART F GENERAL CONDITIONS.

ARTICLE 23 – VERBAL ORDERS

No changes. See PART F GENERAL CONDITIONS.

ARTICLE 24 – MISCELLANEOUS

GENERAL CONDITION, PART F, ARTICLE 24, MISCELLANEOUS, is appended as follows:

Whenever any provision of the Contract Documents requires giving of notice by the COUNTY, it shall be deemed to have been validly given if delivered in person to the individual, to a member of the firm or to an officer of the corporation for whom it is intended, or if sent by registered or certified mail (postage prepaid) and delivered to the last business address known to the COUNTY.

ARTICLE 25 – CONTRACT CLAIMS

No changes. See PART F GENERAL CONDITIONS.

PART G

SUPPLEMENTAL CONDITIONS / SPECIAL PROVISIONS

Avalon Park Blvd. Safety Improvements

SUPPLEMENTAL CONDITIONS

ARTICLE 26 – VALUE ENGINEERING

No changes. See PART F GENERAL CONDITIONS.

ARTICLE 27 – PATENTS AND ROYALTIES

No changes. See PART F GENERAL CONDITIONS.

ARTICLE 28 – OWNER DIRECT PURCHASE

No changes. See PART F GENERAL CONDITIONS.

ARTICLE 29 – PUBLIC RECORDS COMPLIANCE (APPLICABLE FOR SERVICE CONTRACTS)

No changes. See PART F GENERAL CONDITIONS.

ARTICLE 30 - PROSECUTION AND PROGRESS OF WORK

ARTICLE 30, PROSECUTION AND PROGRESS OF WORK, is added as follows:

Submission of Working Schedule: The CONTRACTOR shall provide a schedule that shows the various activities of work in sufficient detail to demonstrate a reasonable and workable plan to complete the project within the established Contract Time. The order and interdependence of activities and the sequence for accomplishing the work shall be shown. All activities shall be described in sufficient detail so that the COUNTY can readily identify the planned work and measure the progress of each activity. Each activity will be shown with a beginning work date, duration, and monetary value.

Activities for the procurement, fabrication, and/or delivery of materials, batch plants, and equipment shall be included.

Activities for the review of shop drawings and submittals shall be included.

Activities indicating coordination with utility owners that have facilities within the limits of construction requiring adjustment or relocation shall be included.

Milestone activities, when required by the Contract Documents, shall be included.

In a project with more than one phase, each phase and its completion date shall be adequately identified. Activities will not be allowed to span more than one phase.

The CONTRACTOR shall submit a narrative with the schedule, consisting of a concise written description of the construction plan.

An updated Work Progress Schedule shall be submitted monthly to the COUNTY. All changes in the planned order start or finish dates, or duration of an activity will be applied.

PART G

SUPPLEMENTAL CONDITIONS / SPECIAL PROVISIONS

Avalon Park Blvd. Safety Improvements

SUPPLEMENTAL CONDITIONS

A revised Work Progress Schedule shall be submitted to the COUNTY for acceptance when significant changes are made to the logic or durations of the activities. The COUNTY will review the corrected schedule and respond within 7 calendar days of receipt.

The COUNTY will return inadequate schedules to the CONTRACTOR for corrections. A corrected schedule will be resubmitted within 15 calendar days from the date of the COUNTY's return transmittal. By acceptance of the schedule, the COUNTY does not endorse or otherwise certify the validity or accuracy of the activity durations or sequencing of activities.

The COUNTY will use the initially accepted schedule as the baseline against which to measure progress and identify critical activities that are controlling items of work.

If the CONTRACTOR fails to finalize either the initial or a revised schedule in the time specified, the COUNTY will withhold all Contract payments until the schedule is accepted.

Work Hours: Project work hours shall be between 7:00 AM and 6:00 PM Monday through Friday, exclusive of normal Orange County holidays, unless approved otherwise by the PROJECT MANAGER. The CONTRACTOR shall request approval from the PROJECT MANAGER at least 72 hours in advance for work outside those hours. Variable message board (VMB) signs shall be installed ten (10) days prior to all day and night time lane closures and major traffic impacts to major roads (as directed by the engineer). The contractor shall submit a Start Work Notice at least seven (7) days prior to installing VMB's. Work before 7:00AM or after 3:30PM, or on days other than the above described normal work days, and requiring the presence of the COUNTY'S RESIDENT PROJECT REPRESENTATIVE shall require that the CONTRACTOR reimburse the COUNTY for the salary and overtime cost of the RESIDENT PROJECT REPRESENTATIVE. Reimbursement shall be made by the CONTRACTOR at the rate of \$45.00 per hour by check payable to the Board of County Commissioners accompanying each monthly pay request. Each pay request shall include a tabulation of the overtime dates, times, hours and costs for the preceding month. The amount of the check must agree with the tabulated total. In the event the CONTRACTOR chooses to not submit a pay request when normally due for work he has completed, the CONTRACTOR shall submit a pay request showing that no payment is due to him, and shall include the tabulation of the overtime worked during the preceding month. Payment must be made for overtime work performed to address emergencies outside the above described normal working hours, unless the RESIDENT PROJECT REPRESENTATIVE determines, at his or her sole discretion that the emergency is the result of actions by third parties.

Compliance with Time Requirements: The CONTRACTOR shall commence work in accordance with the accepted Work Progress Schedule and provide sufficient labor, materials and equipment to complete the work within the time limit(s) set forth. Should the CONTRACTOR fail to furnish sufficient and suitable equipment, forces, and materials, as necessary to prosecute the work in accordance with the accepted schedule, the COUNTY may

PART G

SUPPLEMENTAL CONDITIONS / SPECIAL PROVISIONS

Avalon Park Blvd. Safety Improvements

SUPPLEMENTAL CONDITIONS

withhold all estimates that are, or may become due, and/or suspend the work until the CONTRACTOR corrects such deficiencies.

Video Survey: The CONTRACTOR shall submit a quality video documenting before and after construction field conditions for the entire project. The PROJECT MANAGER will approve all views.

Payment for this item will be included in other items of work.

Project Progress Aerial Photographs: The CONTRACTOR shall submit aerial photographic prints monthly with progress payment requests. The first set of aerial photographic prints must be taken prior to any clearing and grubbing. The aerial photographs shall be in color and at least 11" x 14" (280 mm x 356 mm) in size. Exposures shall be made at 10 per mile (10 per 1.6 km) minimum plus one exposure for each offsite construction area. The PROJECT MANAGER will approve all views.

Payment for this item will be included in other items of work.

ARTICLE 31 - METHOD OF MEASUREMENT

ARTICLE 31, METHOD OF MEASUREMENT, is added as follows:

All measurements for payment shall be based on the completed work performed in strict accordance with Contract Documents. All work completed under this contract shall be measured by the CONTRACTOR or his representatives in the presence of the PROJECT MANAGER.

THIS ENDS THE SUPPLEMENTAL CONDITIONS

PART G

SUPPLEMENTAL CONDITIONS / SPECIAL PROVISIONS

Avalon Park Blvd. Safety Improvements

SPECIAL PROVISIONS

1. **ROADWAY IMPROVEMENTS:** The project is located in Orange County, Florida, in Section 6, Township 23 South and Range 32 East, and is in the Econlockhatchee River Basin. The proposed project will consist of a realignment of the north bound lanes of Avalon Park Boulevard, where the Avalon Park East Boulevard meets South Avalon Park Boulevard. The new alignment will eliminate the existing 30-foot radius to provide a larger radius, capable of providing northbound traffic a safe transition from the existing pair of one-way lanes to the northbound four lane divided roadway. The existing road drainage system consisting of curb inlets, pipes and two interconnected wet detention ponds will be retrofitted to accommodate the proposed road realignment.
2. **CONSTRUCTION SCHEDULE / LIQUIDATED DAMAGES:** This work requires Substantial Completion in 210 days from the date of Notice of Proceed with Final Completion in 270 days. If substantial and final completion is not met by the required time, liquidated damages will be applied at the rate of \$1,665.00 per day as per the provisions in the Contract governing liquidated damages.
3. **UTILITY IMPROVEMENTS:** This project includes the construction of approximately 145 linear feet of 12" PVC water main along Avalon Park Blvd. from Sta. 9+22.97 to Sta. 10+63.54. Refer to the Orange County Utilities Technical Provisions (See OCU's website as noted on the Summary of Pay Items Plan Sheet) for additional information. Orange County Utilities will provide the CONTRACTOR with the Florida Department of Environmental Protection utilities permit at the Pre-Construction conference.
4. **UTILITY COORDINATION:** The CONTRACTOR is to coordinate any utility improvements and / or relocations for this project. The CONTRACTOR shall not use utility delays as a basis for additional compensation. CONTRACTOR shall be responsible for all coordination with utilities and shall cooperate fully with utility companies in the relocation of their facilities. Utility Agreements are listed in Section 22 of the Special Provisions. CONTRACTOR shall coordinate with the Orlando Utilities Commission (OUC) regarding the removal of existing street lighting.
5. **RAILROAD CROSSING:** N/A
6. **RIGHT-OF-WAY / PARCEL CONSIDERATIONS:** The CONTRACTOR is notified that at the time of this bid, the COUNTY has acquired all of the right-of-way and temporary easements required to complete the project. The CONTRACTOR shall exercise utmost care to ensure that neither construction activities nor any type of encroachments occur outside the County's existing right-of-way, easements, or rights-of-entry under any circumstances. The CONTRACTOR shall be completely responsible to pay for all the damages resulting from encroachment onto private properties.

PART G

SUPPLEMENTAL CONDITIONS / SPECIAL PROVISIONS

Avalon Park Blvd. Safety Improvements

SPECIAL PROVISIONS

7. **MAINTENANCE OF TRAFFIC:** At the pre-construction conference the CONTRACTOR shall submit a detailed Maintenance of Traffic plan approved by Orange County, Traffic Engineering to the Orange County Highway Construction Division. The Maintenance of Traffic plan shall address the maintenance of vehicular and pedestrian traffic between the limits of construction, as well providing business signage for all business along the corridor, and must be signed and sealed by a Professional Engineer registered in the State of Florida. The cost of preparing this plan including Orange County permit fee in the amount of \$128 shall be included in Pay Item 102-1, Maintenance of Traffic. The attached Maintenance of Traffic plans provided by the COUNTY is for reference and guidance only. CONTRACTOR shall not be entitled to any additional compensation as a result of the Maintenance of Traffic plan he/she chooses to use, whether or not he/she prepared such plan.

The CONTRACTOR shall provide uniformed off-duty law enforcement officer(s) for all night time lane closures Variable message board (VMB) signs shall be installed ten (10) days prior to all day and night time lane closures. and major traffic impacts to major roads (as directed by the engineer). The contractor shall submit a Start Work Notice at least seven (7) days prior to installing VMB's. The Cost shall be included in pay item number 102-1, Maintenance of Traffic.

8. **PEDESTRIAN WALKWAY:** The CONTRACTOR shall provide and maintain a safe walkway for pedestrians, in compliance with the Americans with Disability Act, along the limits of the project and for the entire project duration. The cost will be included under Pay Item 102-1 Maintenance of Traffic.
9. **LANDSCAPE ESTABLISHMENT AND MAINTENANCE:** N/A
10. **LANDSCAPE AND MITIGATION RETAINAGE:** N/A
11. **SITE CONTAMINATION:** The CONTRACTOR is advised that no known contamination exists. If the CONTRACTOR discovers contamination within the project, no additional compensation will be provided in the event the CONTRACTOR is required to modify his means and methods or construction schedule in order to comply with requirements of any regulatory agency with regard to any contamination, which may be encountered within or in the proximity to the project limits during construction. The CONTRACTOR may be granted non-compensable days to the extent, the critical path of the project is impacted by temporary work stoppages that may be required to address the presence of contamination.

PART G

SUPPLEMENTAL CONDITIONS / SPECIAL PROVISIONS

Avalon Park Blvd. Safety Improvements

SPECIAL PROVISIONS

12. **SEPTIC TANKS & WELLS:** The CONTRACTOR is responsible for the inspection, removal and disposal of septic tanks, drain fields and potable wells within the right-of-way. The cost will be included under Pay Item 110-1, Clearing & Grubbing.
13. **PAY ITEMS:** The cost of all equipment, materials and labor for temporary or permanent facilities necessary to construct the improvements identified in the plans, specifications, or other Contact Documents shall be deemed to be included in the various items making up the Contract Price. No separate payment shall be made to the CONTRACTOR for any such equipment, materials and labor for which a separate Pay Item has not been provided. No adjustments shall be made on this contract to the bid price of any product or material, including gasoline, diesel or other fuels, and bituminous materials, including asphalt, due to fluctuations in market prices, changes in suppliers, or any other reasons.
14. **COORDINATION:** N/A
15. **DRIVEWAY CONSTRUCTION:** N/A
16. **MILLING & RESURFACING:** N/A
17. **ENVIRONMENTAL CONCERNS:**
 - a. **FEDERALLY OR STATE DESIGNATED LISTED SPECIES:** The Florida Fish and Wildlife Conservation Commission maintains the state list of animals designated as Federally-designated Endangered or Threatened, State-designated Threatened, or State designated Species of Special Concern, in accordance with Rules 68A-27.003 and 68A-27.005. The CONTRACTOR must comply with the above-mentioned rules at no cost to the County. There also shall be no additional compensation in the event the CONTRACTOR is required to modify his means and methods or construction schedule in order to comply with the requirements of any regulatory agency with regard to any Federally or State listed species which may be encountered within or in proximity to the project limits during construction. The CONTRACTOR may be granted non-compensable days to the extent the critical path of the project is impacted by temporary work stoppages that may be required to address the presence of listed species as mentioned above.
18. **REQUEST FOR ADDITIONAL INFORMATION (RAI):** The COUNTY will require a reasonable amount of time, at least 10 business days, to respond to any RAI submitted by the CONTRACTOR. Any delay in responding to the RAI cannot be used as a reason to reimburse for any additional compensation, including delay claims.

PART G

SUPPLEMENTAL CONDITIONS / SPECIAL PROVISIONS

Avalon Park Blvd. Safety Improvements

SPECIAL PROVISIONS

19. **EARTHWORK:** The CONTRACTOR is notified that the soil survey shown in the plans is based on limited geotechnical investigation. The CONTRACTOR is to field verify and test all excavated earthwork material to determine if the soil is classified as a Select soil and suitable for embankment utilization. In the event that any excavated earthwork material is not suitable for embankment utilization, the CONTRACTOR shall replace the unsuitable material with Select soil to furnish and install the required embankment at no additional cost to the COUNTY. The CONTRACTOR shall be responsible for the disposal of the unsuitable material at a COUNTY approved site at no additional cost to the COUNTY.
20. **ORANGE COUNTY INSPECTOR'S OFFICE:** N/A
21. **PIPE QUALITY CONTROL AND INSPECTION:** CONTRACTOR is hereby notified that at the COUNTY'S discretion the County will direct the COUNTY'S lab of record to the drainage pipe manufacturer and/or drainage structure manufacturer. The purpose shall be to inspect the drainage pipes and / or drainage structures as they are being produced. If the COUNTY notifies the CONTRACTOR that the COUNTY'S lab will be inspecting the pipe, then only drainage pipes and drainage structures that have been inspected during the manufacturing process and stamped by the COUNTY'S lab of record shall be delivered to the project site. This inspection by the COUNTY'S lab of record in no way precludes the COUNTY'S right and ability to reject damaged pipe as a result of manufacturing, transporting, handling, installing/laying, videoing, etc. It shall be the CONTRACTOR'S responsibility to coordinate this inspection with the COUNTY and to determine the manufacturer's schedule and to ensure that the procurement of these materials does not impact the CONTRACTOR'S overall project schedule.

No additional time or **compensation will be made to the CONTRACTOR to defray time or costs of any of the work or delays for complying with the requirements set forth above, but such costs shall be considered as having been included in the price stipulated for the several items of work to be done under this contract.**

22. PERMITS AND AGREEMENTS

1. **St. Johns River Water Management District Permit**
- A. The CONTRACTOR shall be responsible for all applicable conditions (as determined by the COUNTY) of the St. Johns River Water Management District Permit Exemption No. 20797-70. Specifically, the CONTRACTOR is responsible for such aforementioned

PART G

SUPPLEMENTAL CONDITIONS / SPECIAL PROVISIONS

Avalon Park Blvd. Safety Improvements

SPECIAL PROVISIONS

obligations of the permits. No special compensation will be made to the CONTRACTOR to defray costs of any of the work or delays for complying with the requirements of St. Johns River Water Management District Permit No. 20797-70, but such costs shall be considered as having been included in the price stipulated for the several items of work to be done under this contract.

- B. ST. JOHNS RIVER WATER MANAGEMENT DISTRICT (SJRWMD) The CONTRACTOR shall be responsible for compliance with all applicable requirements of Rule 40C-2.042(9), Florida Administrative Code (F.A.C.), for a General Permit for Dewatering. If the CONTRACTOR's proposed work is expected to exceed the time duration and/or the volume limits, or does not meet any of the other requirements listed with the requirements of Rule 40C-2.042(9), the CONTRACTOR must apply for and obtain such other water use permit to authorize dewatering that may be required by the Water Management District, at no cost to the COUNTY.

2. National Pollutant Discharge Elimination System (NPDES) permit

General: The CONTRACTOR is responsible to obtain or modify, as necessary, all dewatering and land clearing permits required by STATE and COUNTY agencies pursuant to 62-621.300 F.A.C. and Orange County Code.

- A. **Land Clearing:** The Contractor shall be responsible to prepare and submit the Notices of Intent (NOI) and the Notice of Termination (NOT) to the Florida Department of Environmental Protection (FDEP). The Contractor shall be responsible to adhere to the construction plan sheet documents addressing the Stormwater Pollution Prevention Plan (SWPPP) and shall identify and incorporate any and all additional needs to prevent, control and reduce erosion and water pollution, meeting the requirements or special conditions of all permits authorizing project construction. In the event no SWPPP is provided the CONTRACTOR shall be responsible to prepare the SWPPP. The SWPPP and NOI forms, attached to this document, must be completed and submitted by the CONTRACTOR to the COUNTY prior to the preconstruction meeting.

- The NOI should be submitted at least two days prior to commencement of construction (permit fees are the responsibility of the CONTRACTOR).
- The NOT should be submitted within 14 days of final completion of the project (permit fees, if any, are the responsibility of the CONTRACTOR).

PART G

SUPPLEMENTAL CONDITIONS / SPECIAL PROVISIONS

Avalon Park Blvd. Safety Improvements

SPECIAL PROVISIONS

Special Provisions, related to the National Pollutant Discharge Elimination System (NPDES).

Because the CONTRACTOR'S means and methods of dewatering could lead to potential liability to third parties for damages resulting from the means and methods of dewatering, at the COUNTY'S discretion the means and methods for the dewatering plans are subject to a prior cursory review by the COUNTY, where issues and concerns may be submitted for the CONTRACTOR'S consideration.

The CONTRACTOR shall be deemed fully responsible for the means and method of the dewatering. Should the CONTRACTOR decide to modify or revise the means and method for the dewatering plan, another cursory review will have to be conducted by the COUNTY. Please note that containment on site of dewatering effluent is not considered treatment and disposal for purposes of payment under the pay item number 104-14.

CONTRACTOR shall be responsible to include in his/her bid all cost for treatment and disposal of dewatering effluent. Should it become necessary for the CONTRACTOR to treat and dispose dewatering effluent off site, Orange County will only compensate the CONTRACTOR for those activities at the unit price bid. No additional compensation will be paid to the CONTRACTOR for treatment and disposal of dewatering effluent, regardless of the actual cost incurred by the CONTRACTOR.

3. Utility Agreements

A. AT&T

The CONTRACTOR is hereby notified that the COUNTY has negotiated a Utility Relocation Agreement with AT&T. The purpose of this agreement is to adjust / relocate their facilities which currently exist within a utility easement located along the Avalon Park Boulevard East and Avalon Park Boulevard between approximately Station 4+00 through Station 13+60. A copy of the agreement is attached. The CONTRACTOR shall comply with the requirements of the AT&T agreement. No special compensation will be made to the CONTRACTOR to defray cost of any of the works or delays for complying with the above. The CONTRACTOR shall make no claim of delay related to relocation work being performed by AT&T.

B. Brighthouse (a.k.a. Charter Communications)

The CONTRACTOR is hereby notified that the COUNTY has negotiated a Utility Relocation Agreement with Brighthouse. The purpose of this agreement is to adjust / relocate their facilities which currently exist within a utility easement located along the Avalon Park Boulevard East and Avalon Park Boulevard between approximately Station 3+50 through Station 12+65. A copy of the agreement is attached. The CONTRACTOR

PART G

SUPPLEMENTAL CONDITIONS / SPECIAL PROVISIONS

Avalon Park Blvd. Safety Improvements

SPECIAL PROVISIONS

shall comply with the requirements of the Brighthouse agreement. No special compensation will be made to the CONTRACTOR to defray cost of any of the works or delays for complying with the above. The CONTRACTOR shall make no claim of delay related to relocation work being performed by Brighthouse.

23. REPORTS AND AGREEMENTS –

The following Documents are being provided for informational purposes only and can be accessed at the following website:

ftp://ftp.ocfl.net/divisions/Public_Works/pub/Engineering%20Design/AVALON%20PARK%20BLVD/

1. Geotechnical Report AVALON PARK BOULEVARD SAFETY IMPROVEMENTS
2. Utility Agreement (AT&T)
3. Utility Agreement (Brighthouse)

THIS ENDS THE SPECIAL PROVISIONS

SCOPE OF WORK

AVALON PARK BOULEVARD SAFETY IMPROVEMENTS

This project involves the construction of safety improvements for Avalon Park Boulevard. These improvements include the realignment of the northbound lanes of Avalon Park Boulevard to eliminate the 30-foot radius and provide a larger radius which will be capable of providing northbound traffic to a safe transition from the one-way pair to the northbound four-lane divided roadway. The project also includes providing four-foot wide bike lanes and five-foot wide sidewalks along the transition to match the existing cross-sections.


The utility work consists of the removal of 142 linear feet of existing 12" PVC water main and the construction of 145 linear feet of new 12" PVC water main. The water main will be owned and maintained by Orange County Utilities (OCU).

The project length is 885 feet (0.168 miles) and is located in Section 6, Township 23 South, Range 32 East. The project will be constructed within the public right-of-way or maintenance / construction easements.

AVALON PARK BLVD SAFETY IMPROVEMENTS PROJECT

LOCATION MAP

END PROJECT
AVALON PARK BLVD
STA. 13+25.07

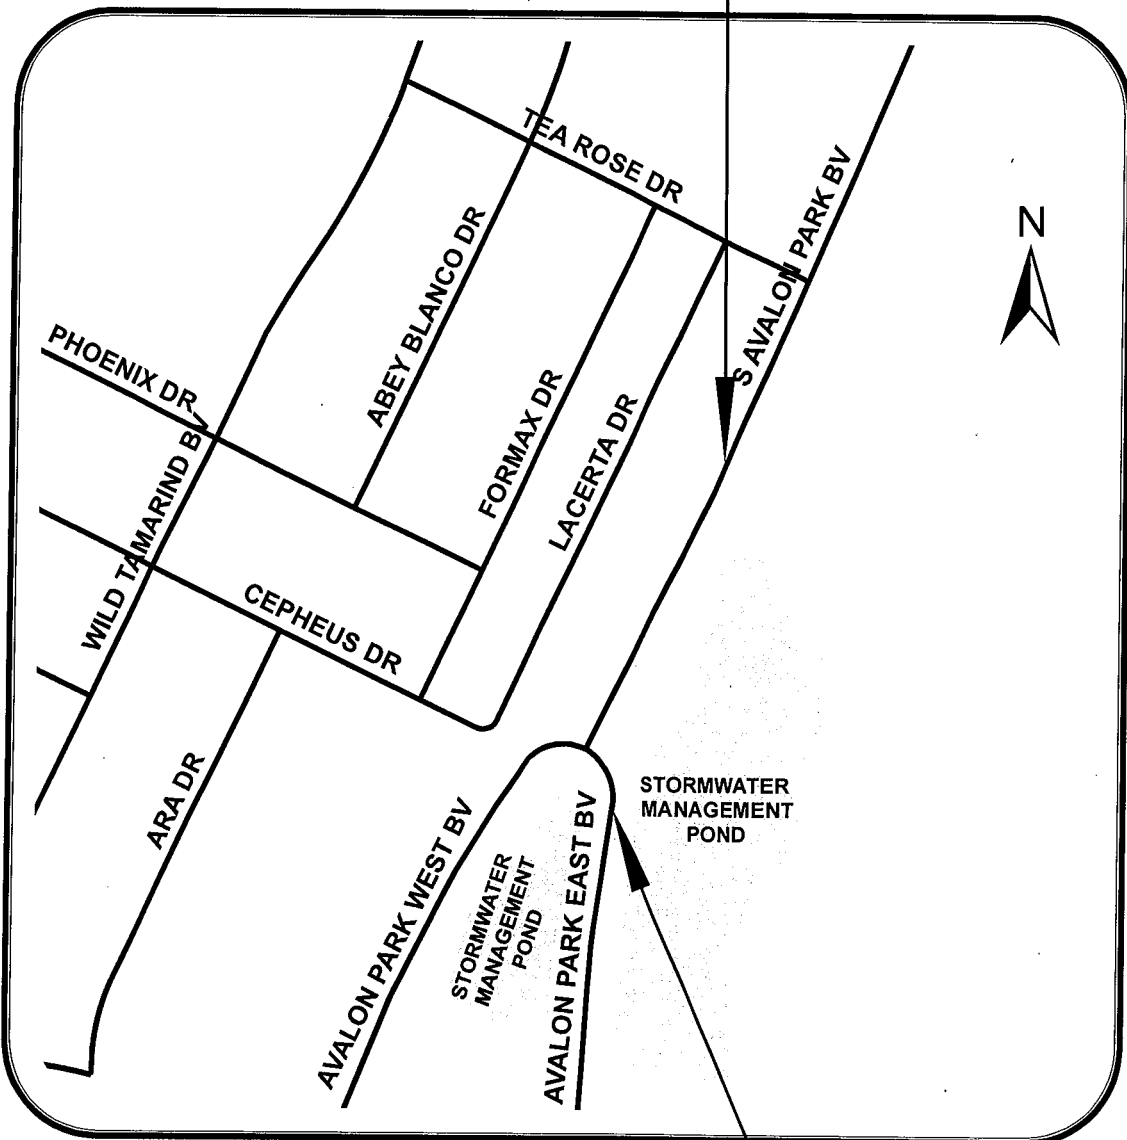

BEGIN PROJECT
AVALON PARK BLVD
STA. 4+39.86



St. Johns River Water Management District

Ann B. Shortelle, Ph.D., Executive Director

4049 Reid Street • P.O. Box 1429 • Palatka, FL 32178-1429 • (386) 329-4500
On the Internet at www.sjrwmd.com.

January 19, 2017

Stephanie Lerret
Avalon Park Property Owners Assn Inc
6972 Lake Gloria Blvd
Orlando, FL 32809-3200

SUBJECT: 20797-70
Avalon Park Blvd. Safety Improvements

Dear Sir/Madam:

Enclosed is your individual permit issued by the St. Johns River Water Management District on January 19, 2017. This permit is a legal document and should be kept with your other important documents. Permit issuance does not relieve you from the responsibility of obtaining any necessary permits from any federal, state, or local agencies for your project.

Technical Staff Report:

If you wish to review a copy of the Technical Staff Report (TSR) that provides the District's staff analysis of your permit application, you may view the TSR by going to the Permitting section of the District's website at www.sjrwmd.com/permitting. Using the "search applications and permits" feature, you can use your permit number or project name to find information about the permit. When you see the results of your search, click on the permit number and then on the TSR folder.

Noticing Your Permit:

For noticing instructions, please refer to the noticing materials in this package regarding closing the point of entry for someone to challenge the issuance of your permit. Please note that if a timely petition for administrative hearing is filed, your permit will become non-final and any activities that you choose to undertake pursuant to your permit will be at your own risk.

Compliance with Permit Conditions:

To submit your required permit compliance information, go to the District's website at www.sjrwmd.com/permitting. Under the "Apply for a permit or submit compliance data" section, click to sign-in to your existing account or to create a new account. Select the "Compliance Submittal" tab, enter your permit number, and select "No Specific Date" for the Compliance Due Date Range. You will then be able to view all the compliance submittal requirements for your project. Select the compliance item that you are ready to submit and then attach the appropriate information or form. The forms to comply with your permit conditions are available at www.sjrwmd.com/permitting under the section "Handbooks, forms, fees, final orders". Click on forms to view all permit compliance forms, then scroll to the ERP application forms section and select the applicable compliance forms. Alternatively, if you have difficulty finding forms or need

GOVERNING BOARD

John A. Miklos, CHAIRMAN
ORLANDO

Fred N. Roberts Jr., VICE CHAIRMAN
OCALA

Chuck Drake, SECRETARY
ORLANDO

Ron Howse, TREASURER
COCOA

Douglas C. Bournique
VERO BEACH

John P. Browning, Jr.
EAST PALATKA

Douglas Burnett
ST. AUGUSTINE

Maryam H. Ghyabi
ORMOND BEACH

Carla Yetter
FERNANDINA BEACH

copies of the appropriate forms, please contact the Bureau of Regulatory Support at (386) 329-4570.

Transferring Your Permit:

Your permit requires you to notify the District within 30 days of any change in ownership or control of the project or activity covered by the permit, or within 30 days of any change in ownership or control of the real property on which the permitted project or activity is located or occurs. You will need to provide the District with the information specified in rule 62-330.340, Florida Administrative Code (F.A.C.). Generally, this will require you to complete and submit Form 62-330.340(1), "Request to Transfer Permit," available at <http://www.sjrwmd.com/permitting/permitforms.html>.

Please note that a permittee is liable for compliance with the permit before the permit is transferred. The District, therefore, recommends that you request a permit transfer in advance in accordance with the applicable rules. You are encouraged to contact District staff for assistance with this process.

Thank you and please let us know if you have additional questions. For general questions contact e-permit@sjrwmd.com or (386) 329-4570.

Sincerely,



Margaret Daniels, Office Director
Office of Business and Administrative Services
St. Johns River Water Management District
4049 Reid Street
Palatka, FL 32177-2529
(386) 329-4570

Enclosures: Permit

cc: District Permit File

Claude Cassagnol
98 S Semoran Blvd
Orlando, FL 32807-3229

ST. JOHNS RIVER WATER MANAGEMENT DISTRICT
Post Office Box 1429
Palatka, Florida 32178-1429

PERMIT NO: 20797-70

DATE ISSUED: January 19, 2017

PROJECT NAME: Avalon Park Blvd. Safety Improvements

A PERMIT AUTHORIZING:

Minor Modification of Permit No.4-095-20797-8 for Avalon Park Blvd. to include the construction and operation of a 9.38-acre project as per plans received by the District on December 20, 2016.

LOCATION:

Section(s): 6 Township(s): 23S Range(s): 32E
Orange County

Receiving Water Body:

Name	Class
Econlockhatchee River	III Fresh, OFW

ISSUED TO:

Avalon Park Property Owners Assn Inc
6972 Lake Gloria Blvd
Orlando, FL 32809-3200

The permittee agrees to hold and save the St. Johns River Water Management District and its successors harmless from any and all damages, claims, or liabilities which may arise from permit issuance. Said application, including all plans and specifications attached thereto, is by reference made a part hereof.

This permit does not convey to the permittee any property rights nor any rights or privileges other than those specified herein, nor relieve the permittee from complying with any law, regulation or requirement affecting the rights of other bodies or agencies. All structures and works installed by permittee hereunder shall remain the property of the permittee.

This permit may be revoked, modified or transferred at any time pursuant to the appropriate provisions of Chapter 373, Florida Statutes.

PERMIT IS CONDITIONED UPON:

See conditions on attached "Exhibit A", dated January 19, 2017

AUTHORIZED BY: St. Johns River Water Management District
Division of Regulatory, Engineering and Environmental Services

By:



John Julianna
Regulatory Coordinator

"EXHIBIT A"
CONDITIONS FOR ISSUANCE OF PERMIT NUMBER 20797-70
Avalon Park Blvd. Safety Improvements
DATED January 19, 2017

1. All activities shall be implemented following the plans, specifications and performance criteria approved by this permit. Any deviations must be authorized in a permit modification in accordance with Rule 62-330.315, F.A.C. Any deviations that are not so authorized may subject the permittee to enforcement action and revocation of the permit under Chapter 373, F.S.
2. A complete copy of this permit shall be kept at the work site of the permitted activity during the construction phase, and shall be available for review at the work site upon request by the District staff. The permittee shall require the contractor to review the complete permit prior to beginning construction.
3. Activities shall be conducted in a manner that does not cause or contribute to violations of state water quality standards. Performance-based erosion and sediment control best management practices shall be installed immediately prior to, and be maintained during and after construction as needed, to prevent adverse impacts to the water resources and adjacent lands. Such practices shall be in accordance with the State of Florida Erosion and Sediment Control Designer and Reviewer Manual (Florida Department of Environmental Protection and Florida Department of Transportation June 2007), and the Florida Stormwater Erosion and Sedimentation Control Inspector's Manual (Florida Department of Environmental Protection, Nonpoint Source Management Section, Tallahassee, Florida, July 2008), which are both incorporated by reference in subparagraph 62-330.050(9)(b)5, F.A.C., unless a project-specific erosion and sediment control plan is approved or other water quality control measures are required as part of the permit.
4. At least 48 hours prior to beginning the authorized activities, the permittee shall submit to the District a fully executed Form 62-330.350(1), "Construction Commencement Notice," [10-1-13], incorporated by reference herein (<http://www.flrules.org/Gateway/reference.asp?No=Ref-02505>), indicating the expected start and completion dates. A copy of this form may be obtained from the District, as described in subsection 62-330.010(5), F.A.C. If available, an District website that fulfills this notification requirement may be used in lieu of the form.
5. Unless the permit is transferred under Rule 62-330.340, F.A.C., or transferred to an operating entity under Rule 62-330.310, F.A.C., the permittee is liable to comply with the plans, terms and conditions of the permit for the life of the project or activity.
6. Within 30 days after completing construction of the entire project, or any independent portion of the project, the permittee shall provide the following to the Agency, as applicable:
 - a. For an individual, private single-family residential dwelling unit, duplex, triplex, or quadruplex — "Construction Completion and Inspection Certification for Activities Associated With a Private Single-Family Dwelling Unit" [Form 62-330.310(3)]; or
 - b. For all other activities — "As-Built Certification and Request for Conversion to Operational Phase" [Form 62-330.310(1)].
 - c. If available, an Agency website that fulfills this certification requirement may be used in lieu of the form.

7. If the final operation and maintenance entity is a third party:
 - a. Prior to sales of any lot or unit served by the activity and within one year of permit issuance, or within 30 days of as-built certification, whichever comes first, the permittee shall submit, as applicable, a copy of the operation and maintenance documents (see sections 12.3 thru 12.3.3 of Volume I) as filed with the Department of State, Division of Corporations and a copy of any easement, plat, or deed restriction needed to operate or maintain the project, as recorded with the Clerk of the Court in the County in which the activity is located.
 - b. Within 30 days of submittal of the as- built certification, the permittee shall submit "Request for Transfer of Environmental Resource Permit to the Perpetual Operation Entity" [Form 62-330.310(2)] to transfer the permit to the operation and maintenance entity, along with the documentation requested in the form. If available, an Agency website that fulfills this transfer requirement may be used in lieu of the form.
8. The permittee shall notify the District in writing of changes required by any other regulatory District that require changes to the permitted activity, and any required modification of this permit must be obtained prior to implementing the changes.
9. This permit does not:
 - a. Convey to the permittee any property rights or privileges, or any other rights or privileges other than those specified herein or in Chapter 62-330, F.A.C.;
 - b. Convey to the permittee or create in the permittee any interest in real property;
 - c. Relieve the permittee from the need to obtain and comply with any other required federal, state, and local authorization, law, rule, or ordinance; or
 - d. Authorize any entrance upon or work on property that is not owned, held in easement, or controlled by the permittee.
10. Prior to conducting any activities on state-owned submerged lands or other lands of the state, title to which is vested in the Board of Trustees of the Internal Improvement Trust Fund, the permittee must receive all necessary approvals and authorizations under Chapters 253 and 258, F.S. Written authorization that requires formal execution by the Board of Trustees of the Internal Improvement Trust Fund shall not be considered received until it has been fully executed.
11. The permittee shall hold and save the District harmless from any and all damages, claims, or liabilities that may arise by reason of the construction, alteration, operation, maintenance, removal, abandonment or use of any project authorized by the permit.
12. The permittee shall notify the District in writing:
 - a. Immediately if any previously submitted information is discovered to be inaccurate; and
 - b. Within 30 days of any conveyance or division of ownership or control of the property or the system, other than conveyance via a long-term lease, and the new owner shall request transfer of the permit in accordance with Rule 62-330.340, F.A.C. This does not apply to the sale of lots or units in residential or commercial subdivisions or condominiums where the stormwater management system has been completed and converted to the operation phase.

13. Upon reasonable notice to the permittee, District staff with proper identification shall have permission to enter, inspect, sample and test the project or activities to ensure conformity with the plans and specifications authorized in the permit.
14. If any prehistoric or historic artifacts, such as pottery or ceramics, stone tools or metal implements, dugout canoes, or any other physical remains that could be associated with Native American cultures, or early colonial or American settlement are encountered at any time within the project site area, work involving subsurface disturbance in the immediate vicinity of such discoveries shall cease. The permittee or other designee shall contact the Florida Department of State, Division of Historical Resources, Compliance and Review Section, at (850) 245-6333 or (800) 847-7278, as well as the appropriate permitting agency office. Such subsurface work shall not resume without verbal or written authorization from the Division of Historical Resources. If unmarked human remains are encountered, all work shall stop immediately and notification shall be provided in accordance with Section 872.05, F.S.
15. Any delineation of the extent of a wetland or other surface water submitted as part of the permit application, including plans or other supporting documentation, shall not be considered binding unless a specific condition of this permit or a formal determination under Rule 62-330.201, F.A.C., provides otherwise.
16. The permittee shall provide routine maintenance of all components of the stormwater management system to remove trapped sediments and debris. Removed materials shall be disposed of in a landfill or other uplands in a manner that does not require a permit under Chapter 62-330, F.A.C., or cause violations of state water quality standards.
17. This permit is issued based on the applicant's submitted information that reasonably demonstrates that adverse water resource-related impacts will not be caused by the completed permit activity. If any adverse impacts result, the District will require the permittee to eliminate the cause, obtain any necessary permit modification, and take any necessary corrective actions to resolve the adverse impacts.
18. A Recorded Notice of Environmental Resource Permit may be recorded in the county public records in accordance with Rule 62-330.090(7), F.A.C. Such notice is not an encumbrance upon the property.
19. This permit for construction will expire five years from the date of issuance.
20. The operation and maintenance entity shall inspect the stormwater or surface water management system once within two years after the completion of construction and every two years thereafter to determine if the system is functioning as designed and permitted. The operation and maintenance entity must maintain a record of each required inspection, including the date of the inspection, the name and contact information of the inspector, and whether the system was functioning as designed and permitted, and make such record available for inspection upon request by the District during normal business hours. If at any time the system is not functioning as designed and permitted, then within 30 days the entity shall submit a report electronically or in writing to the District using Form 62-330.311(1), "Operation and Maintenance Inspection Certification," describing the remedial actions taken to resolve the failure or deviation.
21. The proposed minor modification shall be constructed and operated as per plans received by the District on December 20, 2016.

Notice Of Rights

1. A person whose substantial interests are or may be affected has the right to request an administrative hearing by filing a written petition with the St. Johns River Water Management District (District). Pursuant to Chapter 28-106 and Rule 40C-1.1007, Florida Administrative Code, the petition must be filed (received) either by delivery at the office of the District Clerk at District Headquarters, P. O. Box 1429, Palatka Florida 32178-1429 (4049 Reid St., Palatka, FL 32177) or by e-mail with the District Clerk at Clerk@sjrwmd.com, within twenty-six (26) days of the District depositing the notice of District decision in the mail (for those persons to whom the District mails actual notice), within twenty-one (21) days of the District emailing the notice of District decision (for those persons to whom the District emails actual notice), or within twenty-one (21) days of newspaper publication of the notice of District decision (for those persons to whom the District does not mail or email actual notice). A petition must comply with Sections 120.54(5)(b)4. and 120.569(2)(c), Florida Statutes, and Chapter 28-106, Florida Administrative Code. The District will not accept a petition sent by facsimile (fax), as explained in paragraph no. 4 below.
2. Please be advised that if you wish to dispute this District decision, mediation may be available and that choosing mediation does not affect your right to an administrative hearing. If you wish to request mediation, you must do so in a timely-filed petition. If all parties, including the District, agree to the details of the mediation procedure, in writing, within 10 days after the time period stated in the announcement for election of an administrative remedy under Sections 120.569 and 120.57, Florida Statutes, the time limitations imposed by Sections 120.569 and 120.57, Florida Statutes, shall be tolled to allow mediation of the disputed District decision. The mediation must be concluded within 60 days of the date of the parties' written agreement, or such other timeframe agreed to by the parties in writing. Any mediation agreement must include provisions for selecting a mediator, a statement that each party shall be responsible for paying its pro-rata share of the costs and fees associated with mediation, and the mediating parties' understanding regarding the confidentiality of discussions and documents introduced during mediation. If mediation results in settlement of the administrative dispute, the District will enter a final order consistent with the settlement agreement. If mediation terminates without settlement of the dispute, the District will notify all the parties in writing that the administrative hearing process under Sections 120.569 and 120.57, Florida Statutes, is resumed. Even if a party chooses not to engage in formal mediation, or if formal mediation does not result in a settlement agreement, the District will remain willing to engage in informal settlement discussions.
3. A person whose substantial interests are or may be affected has the right to an informal administrative hearing pursuant to Sections 120.569 and 120.57(2), Florida Statutes, where no material facts are in dispute. A petition for an informal hearing must also comply with the requirements set forth in Rule 28-106.301, Florida Administrative Code.

Notice Of Rights

4. A petition for an administrative hearing is deemed filed upon receipt of the complete petition by the District Clerk at the District Headquarters in Palatka, Florida during the District's regular business hours. The District's regular business hours are 8:00 a.m. – 5:00 p.m., excluding weekends and District holidays. Petitions received by the District Clerk after the District's regular business hours shall be deemed filed as of 8:00 a.m. on the District's next regular business day. The District's acceptance of petitions filed by e-mail is subject to certain conditions set forth in the District's Statement of Agency Organization and Operation (issued pursuant to Rule 28-101.001, Florida Administrative Code), which is available for viewing at sjrwmd.com. These conditions include, but are not limited to, the petition being in the form of a PDF or TIFF file and being capable of being stored and printed by the District. Further, pursuant to the District's Statement of Agency Organization and Operation, attempting to file a petition by facsimile is prohibited and shall not constitute filing.
5. Failure to file a petition for an administrative hearing within the requisite timeframe shall constitute a waiver of the right to an administrative hearing. (Rule 28-106.111, Florida Administrative Code).
6. The right to an administrative hearing and the relevant procedures to be followed are governed by Chapter 120, Florida Statutes, Chapter 28-106, Florida Administrative Code, and Rule 40C-1.1007, Florida Administrative Code. Because the administrative hearing process is designed to formulate final agency action, the filing of a petition means the District's final action may be different from the position taken by it in this notice. A person whose substantial interests are or may be affected by the District's final action has the right to become a party to the proceeding, in accordance with the requirements set forth above.
7. Pursuant to Section 120.68, Florida Statutes, a party to the proceeding before the District who is adversely affected by final District action may seek review of the action in the District Court of Appeal by filing a notice of appeal pursuant to Rules 9.110 and 9.190, Florida Rules of Appellate Procedure, within 30 days of the rendering of the final District action.
8. A District action is considered rendered, as referred to in paragraph no. 7 above, after it is signed on behalf of the District and filed by the District Clerk.
9. Failure to observe the relevant timeframes for filing a petition for judicial review as described in paragraph no. 7 above will result in waiver of that right to review.

NOR.Decision.DOC.001

Revised 12.7.11

Notice Of Rights

Certificate of Service

I HEREBY CERTIFY that a copy of the foregoing Notice of Rights has been sent to the permittee:

Stephanie Lerret
Avalon Park Property Owners Assn Inc
6972 Lake Gloria Blvd
Orlando, FL 32809-3200

This 19th day of January, 2017.

M. Daniels

Margaret Daniels, Office Director
Office of Business and Administrative Services
St. Johns River Water Management District
4049 Reid Street
Palatka, FL 32177-2529
(386) 329-4570

Permit Number: 20797-70

NOTICE OF AGENCY ACTION TAKEN BY THE
ST. JOHNS RIVER WATER MANAGEMENT DISTRICT

Notice is given that the following permit was issued on _____:

(Name and address of applicant) _____
permit# _____. The project is located in _____ County, Section
_____, Township _____ South, Range _____ East. The permit authorizes a surface
water management system on _____ acres for
_____ known as
_____. The receiving water body is _____.

A person whose substantial interests are or may be affected has the right to request an administrative hearing by filing a written petition with the St. Johns River Water Management District (District). Pursuant to Chapter 28-106 and Rule 40C-1.1007, Florida Administrative Code (F.A.C.), the petition must be filed (received) either by delivery at the office of the District Clerk at District Headquarters, P.O. Box 1429, Palatka FL 32178-1429 (4049 Reid St, Palatka, FL 32177) or by e-mail with the District Clerk at Clerk@sjrwmd.com, within twenty-one (21) days of newspaper publication of the notice of District decision (for those persons to whom the District does not mail or email actual notice). A petition must comply with Sections 120.54(5)(b)4. and 120.569(2)(c), Florida Statutes (F.S.), and Chapter 28-106, F.A.C. The District will not accept a petition sent by facsimile (fax). Mediation pursuant to Section 120.573, F.S., may be available and choosing mediation does not affect your right to an administrative hearing.

A petition for an administrative hearing is deemed filed upon receipt of the complete petition by the District Clerk at the District Headquarters in Palatka, Florida during the District's regular business hours. The District's regular business hours are 8 a.m. – 5 p.m., excluding weekends and District holidays. Petitions received by the District Clerk after the District's regular business hours shall be deemed filed as of 8 a.m. on the District's next regular business day. The District's acceptance of petitions filed by e-mail is subject to certain conditions set forth in the District's Statement of Agency Organization and Operation (issued pursuant to Rule 28-101.001, Florida Administrative Code), which is available for viewing at www.sjrwmd.com. These conditions include, but are not limited to, the petition being in the form of a PDF or TIFF file and being capable of being stored and printed by the District. Further, pursuant to the District's Statement of Agency Organization and Operation, attempting to file a petition by facsimile (fax) is prohibited and shall not constitute filing.

The right to an administrative hearing and the relevant procedures to be followed are governed by Chapter 120, Florida Statutes, Chapter 28-106, Florida Administrative Code, and Rule 40C-1.1007, Florida Administrative Code. Because the administrative hearing process is designed to formulate final agency action, the filing of a petition means the District's final action may be different from the position taken by it in this notice. **Failure to file a petition for an administrative hearing within the requisite time frame shall constitute a waiver of the right to an administrative hearing. (Rule 28-106.111, F.A.C.)**

If you wish to do so, please visit http://www.sjrwmd.com/nor_dec/ to read the complete Notice of Rights to determine any legal rights you may have concerning the District's decision(s) on the permit application(s) described above. You can also request the Notice of Rights by contacting the Director of Regulatory Support, 4049 Reid St., Palatka, FL 32177-2529, tele. no. (386)329-4570.

NEWSPAPER ADVERTISING

ALACHUA

The Alachua County Record, Legal Advertising
P. O. Box 806
Gainesville, FL 32602
352-377-2444/ fax 352-338-1986

BRAFORD

Bradford County Telegraph, Legal Advertising
P. O. Drawer A
Starke, FL 32901
904-964-6305/ fax 904-964-8628

CLAY

Clay Today, Legal Advertising
1560 Kinsley Ave., Suite 1
Orange Park, FL 32073
904-264-3200/ fax 904-264-3285

FLAGLER

Flagler Tribune, c/o News Journal
P. O. Box 2831
Daytona Beach, FL 32120-2831
386-681-2322

LAKE

Daily Commercial, Legal Advertising
P. O. Drawer 490007
Leesburg, FL 34749
352-365-8235/fax 352-365-1951

NASSAU

News-Leader, Legal Advertising
P. O. Box 766
Fernandina Beach, FL 32035
904-261-3696/fax 904-261-3698

ORANGE

Sentinel Communications, Legal Advertising
633 N. Orange Avenue
Orlando, FL 32801
407-420-5160/ fax 407-420-5011

PUTNAM

Palatka Daily News, Legal Advertising
P. O. Box 777
Palatka, FL 32178
386-312-5200/ fax 386-312-5209

SEMINOLE

Seminole Herald, Legal Advertising
300 North French Avenue
Sanford, FL 32771
407-323-9408

BAKER

Baker County Press, Legal Advertising
P. O. Box 598
MacLenny, FL 32063
904-259-2400/ fax 904-259-6502

BREVARD

Florida Today, Legal Advertising
P. O. Box 419000
Melbourne, FL 32941-9000
321-242-3832/ fax 321-242-6618

DUVAL

Daily Record, Legal Advertising
P. O. Box 1769
Jacksonville, FL 32201
904-356-2466 / fax 904-353-2628

INDIAN RIVER

Vero Beach Press Journal, Legal Advertising
P. O. Box 1268
Vero Beach, FL 32961-1268
772-221-4282/ fax 772-978-2340

MARION

Ocala Star Banner, Legal Advertising
2121 SW 19th Avenue Road
Ocala, FL 34474
352-867-4010/fax 352-867-4126

OKEECHOBEE

Okeechobee News, Legal Advertising
P. O. Box 639
Okeechobee, FL 34973-0639
863-763-3134/fax 863-763-5901

OSCEOLA

Little Sentinel, Legal Advertising
633 N. Orange Avenue
Orlando, FL 32801
407-420-5160/ fax 407-420-5011

ST. JOHNS

St. Augustine Record, Legal Advertising
P. O. Box 1630
St. Augustine, FL 32085
904-819-3436

VOLUSIA

News Journal Corporation, Legal Advertising
P. O. Box 2831
Daytona Beach, FL 32120-2831
(386) 681-2322



Nadic Engineering Services, Inc.

**Geotechnical Roadway Soil Survey
Report
Avalon Park Boulevard
Improvements
Orange County, Florida
Contract No. Y12-905B
NES Project No.: R16-008**

Prepared for:

**GTC Engineering Corporation,
98 South Semoran Boulevard
Orlando, FL 32807**

Prepared by:

**Nadic Engineering Services, Inc.
601 N. Hart Blvd
Orlando, Florida 32818
407-521-4771**

Consultants in: Civil · Environmental · Geotechnical Engineering
Offices in: Orlando · Miami

NES **NADIC ENGINEERING SERVICES, INC.**
Civil, Environmental, and Geotechnical Consultants

June 14, 2016

GTC Engineering Corporation
98 South Semoran Boulevard
Orlando, Florida 32807

Attention: Mr. Claude L. Cassagnol, P.E.


Re: Geotechnical Roadway Soil Survey Report
Avalon Park Boulevard Improvements
Orange County, Florida
Contract No. Y12-905B
NES Project No. R16-008

Dear Mr. Cassagnol:

Nadic Engineering Services, Inc. (NES) is pleased to submit this Geotechnical Engineering Roadway Soil Survey Report for the proposed Avalon Park Boulevard improvements from approximately 700 feet north of Auburn Cove lane to about 350 feet south of Tea Rose Drive in Orange County, Florida. The purpose of this exploration was to evaluate the pavement, soil and groundwater conditions along the subject roadway location and to provide geotechnical recommendations for the proposed improvements. This Geotechnical Engineering evaluation was authorized through a subconsultant agreement between GTC and NES. This report is presented to support the development of Roadway Plans.

NES appreciates the opportunity to work with you on this project and looks forward to a continued association. Please contact us if you have any questions, or if we may be of further assistance to you as this project proceeds.

Sincerely,
NADIC ENGINEERING SERVICES, INC.
Engineering Business No. 8214

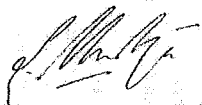

Mustafa Syed, B.Sc.
Staff Engineer



Godwin N. Nnadi, Ph.D., P.E.
Principal Engineer
FL Registration No: 50637

MA/GNN: Roadways\ Orange County\Avalon Park Blvd\Working Folder\Report

Orlando Office
601 N. Hart Boulevard
Orlando, Florida 32818
Phone: (407) 521-4771

NES
Email: nadic@nadicinc.com
Fax: (407) 521-4772

Miami Office
15291 NW 60th Avenue, Suite 106
Miami Lakes, Florida 33014
Phone: (305) 548-8451

Table of Contents

1.0 PROJECT LOCATION AND DESCRIPTION 1

2.0 PURPOSE AND SCOPE OF SERVICES 1

3.0 REVIEW OF AVAILABLE DATA 2

 3.1 General 2

 3.2 USGS Topographic Map 2

 3.3 USDA, NRCS Soil Survey 2

 3.4 Potentiometric Surface Map 3

4.0 FIELD EXPLORATION AND PROGRAM METHODS 3

 4.1 Field Exploration Program 3

 4.2 Field Exploration Methods 3

 4.2.1 Standard Penetration Test Borings 3

 4.2.2 Pavement Coring 4

5.0 SUBSURFACE SOIL CONDITIONS 4

 5.1 General 4

 5.2 Roadway Boring Results 5

 5.3 Groundwater 5

6.0 LABORATORY TESTING 5

7.0 EVALUATION AND RECOMMENDATIONS 6

 7.1 General 6

 7.2 Roadway Construction 6

 7.3 Pavement Condition Evaluation 7

8.0 CONSTRUCTION CONSIDERATIONS 7

 8.1 General 7

 8.2 Excavation 7

9.0 REPORT LIMITATIONS 8

Table of Contents - Continued

APPENDICIES

Appendix A

Figure 1	Aerial Map
Figure 2	USGS Topographic Map
Figure 3	USDA/NRCS Soils Map
Figure 4	Potentiometric Surface Map
Figure 5	Boring and Pavement Core Location Map
Table 3	Summary of Laboratory Test Results

Appendix B

Sheet 1	Roadway Soil Survey Sheet
Sheet 2	Report of SPT Borings

Appendix C

Table 4	Pavement Evaluation and Condition Sheet
Plate 1 and 2	Pavement Cores Photographs

1.0 PROJECT LOCATION AND DESCRIPTION

Orange County is planning to provide safety improvements along the northbound lanes of Avalon Park Boulevard approximately 700 feet north of Auburn Cove lane to about 350 feet south of Tea Rose Drive. The improvements include the following:

- Realignment of the northbound lanes by eliminating the current 30-foot radius to a larger radius capable of providing a safe transition from the one-way pair to the northbound four-lane divided roadway.
- Provide a 4-foot bike lane and 5-foot sidewalk along the transition.
- Connect the U-turn at the end of the one-way pair that allows traffic to turn southbound to the proposed realignment.

The approximate length of the improvements is about 1100 feet. The project site is generally located within Section 6, Township 23 South and Range 32 East in Orange County, Florida. A aerial map showing the proposed roadway improvements is presented on the attached **Figure 1** in **Appendix A**.

This report presents the findings of our subsurface exploration program; an evaluation of the soil, groundwater and pavement conditions encountered, and provides recommendations to support the design and construction of the Avalon Park Boulevard Intersection improvements.

2.0 PURPOSE AND SCOPE OF SERVICES

The purpose of this study was to obtain information on the general subsurface conditions including soil and groundwater conditions and the existing pavement condition along the roadway alignment in order to provide recommendations relative to design and construction of the proposed roadway improvements. Our approach is in general accordance with the Florida Department of Transportation (FDOT), "Soils and Foundation Manual." The project purpose was accomplished by:

1. Site reconnaissance to evaluate drill rig access and site conditions.
2. Obtained roadway closure and right of way permit from Orange County Public Works department.
3. Performed four (4) Standard Penetration Test borings for roadway soil survey.
4. Performed two (2) pavement corings to determine existing pavement thickness.
5. Measured encountered groundwater table in the borings.
6. Classified recovered soil samples in our laboratory and performed tests on selected samples to aid in classification

7. Analyzed and interpreted field and laboratory test data, and incorporated them in this report.

3.0 REVIEW OF AVAILABLE DATA

3.1 General

To obtain general information on soil and ground water conditions along the project alignment, NES reviewed data including aerial maps, United States Geological Survey (USGS), Quadrangle Topographic Maps, and the United States Department of Agriculture (USDA), Natural Resources Conservation Service (NRCS) Soil Survey for Orange County, Florida. A summary of this information is present below in the following report sections. An aerial map of the site location is shown on **Figure 1** in **Appendix A**.

3.2 USGS Topographic Map

The "Oviedo SW, Florida" USGS Topographic Map issued in 2015 was reviewed. The map shows the ground surface elevation in the project vicinity to range from about +64 to +68 feet, North American Vertical Datum of 1988 (NAVD). The project area is shown on an excerpt of the USGS topographic map presented on **Figure 2** in **Appendix A**.

3.3 USDA, NRCS Soil Survey

The "Soil Survey of Orange County, Florida" published by the United States Department of Agriculture (USDA), National Resources Conservation Service (NRCS) was reviewed. Refer to **Figure 3** in **Appendix A** for a reproduction of the NRCS map for the project area. Soils found in the project vicinity are listed below.

Table 1
USDA/NRCS Soil Survey Summary

Soil Name	Depth (ft)	Soil Description	USCS	USDA/NRCS	Depth (ft)
Smyrna-	0-17	Fine Sand	SP, SP-SM	A-3, A-2-4	
Smyrna	17-27	Fine sand, Loamy fine Sand	SM, SP-SM	A-3, A-2-4	0 to 1.0
(44)	27-80	Sand, Fine Sand	SP, SP-SM	A-3	

- *USCS: Unified Soil Classification System
- **AASHTO: American Association of State Highway and Transportation Officials
- ***SHGWT: Seasonal High Groundwater Table

The soils classified as A-3 and A-2-4 are appropriate for use as roadway support and embankment fill. Information contained in the NRCS Soil Survey is very general and may be outdated due to recent development in the site vicinity. Therefore, it may not reflect the actual soil and

groundwater conditions, particularly where developments may have modified soil conditions or surface and near surface drainage.

3.4 Potentiometric Surface Map


Based on the review of the “Potentiometric Surface Map of the Upper Floridian Aquifer in the St. Johns River Water Management District and Vicinity, Florida, May 2009” map, published by the USGS, the elevation of the Potentiometric surface in the vicinity of the project alignment appears to range from +30 to +35 feet, NAVD-88. A portion of this map is presented on **Figure 4** in **Appendix A**.

4.0 FIELD EXPLORATION PROGRAM AND METHODS

4.1 Field Exploration Program

To evaluate the subsurface and surface conditions along the proposed roadway improvements Standard Penetration Test (SPT) borings and pavement corings were performed.

A total of four (4) roadway borings were completed for the proposed roadway improvements. The borings were completed to a depth of 15 feet below existing grade. Two (2) pavement corings were performed to examine the existing pavement conditions. Approximate location of the SPT borings and pavement corings were determined in the field by NES based on information provided to us by GTC. The boring and pavement coring locations were staked in the field by a representative of NES using a Global Positioning System (GPS). The stations, offsets, and elevations provided herein were provided to NES by GTC and Geodata Consultants, Inc., the project surveyor.

 Upon completion of groundwater level measurements all borings were backfilled for safety. The approximate locations are presented on **Figure 1** in **Appendix A**. The Roadway Cross Section of Soil Survey is presented on **Sheet 1** in **Appendix B**. The results of the exploration program in the form of soil profiles are shown in **Sheet 2** in **Appendix B**. The results of pavement coring program are shown on **Table 2** in **Appendix C**.

4.2 Field Exploration Methods

4.2.1 Standard Penetration Test Borings

The Standard Penetration Test (SPT) borings were performed at boring locations with depths equal to or greater than 15 feet. The borings were drilled in general accordance with ASTM test designation D-1586. Soil sampling using a 1³/₈ inch diameter (ID) split-barrel sampler was performed at closely spaced intervals from the ground surface to 15 feet below existing grade. After seating the sampler six inches, the number of successive blows required to drive the sampler 12 inches into the soil constitutes the test result commonly referred to as the “N” value. The “N” value has been empirically correlated with various soil properties and is considered indicative of the

relative density of non-cohesive soils and the consistency of cohesive soils. The recovered split-barrel samples were described in the field with representative portions of the samples placed in airtight bags and transported to our laboratory for further visual classification and testing by a geotechnical engineer. Following completion, the SPT borings were backfilled for safety.

4.2.2 Pavement Coring

Two (2) pavement cores were performed along Avalon Park Boulevard by NES within the project limits. The pavement coring was performed by advancing a six-inch diameter core barrel. The cores were removed and measured for pavement and base thickness. After performing the pavement corings, the coring holes were backfilled using native materials and ready mix asphalt compacted to the top. The pavement cores were then returned to our laboratory for further classification. Pavement conditions encountered within the project limits were categorized according to the classification system outlined in the FDOT Flexible Pavement Condition Handbook. Pavement core locations are shown in **Figure 5** in **Appendix A**. The pavement cores are shown on **Plates 1 and 2** in **Appendix C**.

5.0 SUBSURFACE SOIL CONDITIONS

5.1 General

The roadway borings were classified using the AASHTO Soil Classification System (A-3, A-2-4, etc.). The soils were described using the ASTM soil descriptions, such as sand with silt. Soil classification and stratification are based on visual examinations, interpretation of the boring logs by a geotechnical engineer and laboratory results of selected soil samples. The results of the borings are presented in the form of soil profiles in the attached **Sheet 2** in **Appendix B**. The profiles include observed soil strata, groundwater levels, laboratory test results and the SPT 'N'-values.

Stratification lines represent approximate boundaries between soil types of significantly different engineering properties. However, the actual transition between layers may be gradual and different than indicated. These stratification lines should be used with caution; actual earthwork quantities measured during construction should be expected to vary from quantities calculated based on the information from this report. The soil profiles indicate subsurface conditions encountered only at the specific boring locations at the time of the field exploration. Subsurface conditions, including groundwater conditions may differ from the conditions we encountered at the boring locations at other locations within the project site. In addition, subsurface conditions at the boring locations can change over time.

The following generalized soil descriptions are intended to provide a brief summary of the observed subsurface conditions at the boring locations. The soil strata encountered, soil description, AASHTO classification, and FDOT 505 Embankment Soil Utilization designations are summarized in the following section. A specific description of the soil conditions is provided by the soil profiles.

5.2 Roadway Boring Results

The borings completed for the roadway improvements encountered fine sand (Stratum 1) to the boring termination depths as shown below:

Table 2
Soil Profile Summary

Stratum	Soil Description	AASHTO	Index-05 Classification
1	Light brown to gray fine SAND, with silt and clay, occasional roots	A-3	Select (S)
2	Light brown to dark brown fine silty fine SAND	A-2-4	Select (S)
3	Brown clayey fine SAND	A-2-6	Plastic (P)

The above subsurface condition is only general descriptions. For further details refer to the report of the boring profiles on **Sheet 2** in **Appendix B**.

5.3 Groundwater

Groundwater was encountered in borings at elevations ranging from +61 to +62.5 feet NAVD-88 grade at the time of our field investigation in June 2016.

Groundwater conditions will vary with environmental variations and seasonal conditions, such as the frequency and magnitude of rainfall patterns, as well as manmade influences, such as swales, drainage ponds, underdrains, and areas of covered soils (roadways, sidewalks, etc.).

For the purposes of this report, estimated seasonal high groundwater levels are defined as groundwater levels that are anticipated at the end of the wet season of a "normal rainfall year" under current site conditions. A "normal rainfall year" is defined as a year in which rainfall quantity and distribution were at or near historical rainfall averages. The estimated seasonal high groundwater levels presented next to the boring profiles (**Sheet 2** in **Appendix B**) are based on the soil stratigraphy, anticipated groundwater levels, USDA/NRCS information, review of roadway plans, and past experience with similar soil conditions. Generally, the estimated seasonal high groundwater level is not intended to define a limit or ensure future seasonal fluctuations in groundwater levels will not exceed the estimated levels. Post-development groundwater levels could exceed the seasonal high groundwater level estimates as a result of a series of rainfall events, changed conditions at the site which alter surface water drainage characteristics, or variation in the duration, intensity, or total volume of rainfall.

6.0 LABORATORY TESTING

Representative soil samples collected from the auger borings were returned to NES's laboratory for soil classification and stratification. The samples were classified and stratified in general accordance with the AASHTO soil classification system. The Roadway Soil Survey Sheet (**Sheet 1** in **Appendix B**) summarizes the results of the tests completed for each strata number. Soil

classification was based on visual observations with the results of the laboratory testing used to confirm the visual classification. Laboratory classification tests consisting of sieve analysis atterberg limit tests and natural moisture content were performed on selected soil samples. The results of all laboratory tests are found in the Summary of Lab Test Results (**Table 3** in **Appendix A**). The results of all roadway laboratory tests are summarized on the Roadway Soil Survey Sheet (**Sheet 1** in **Appendix B**).

7.0 EVALUATION AND RECOMMENDATIONS

7.1 General

The evaluation and recommendations contained in this report are based in part on the data obtained from a limited number of soil samples and groundwater measurements obtained from widely spaced borings. The exploration methods used indicate subsurface conditions at specific boring locations, only at the time they were performed and to the depths penetrated. Borings cannot be relied upon to accurately reflect the variations that usually exist between boring locations and these variations may not become evident until construction. If variations from the conditions described in this report become evident during the course of construction, or project characteristics described in this report change, NES should be retained to re-evaluate the conclusions and recommendations contained in this report in light of such changes.

7.2 Roadway Construction

The results of our geotechnical exploration indicate that the subsurface soils encountered along roadway alignment are generally suitable for support of the proposed roadway improvement after proper subgrade preparation. Non-select soils, muck, clays or debris, if encountered within the limits, should be removed and replaced with selected soils in accordance with FDOT Index Nos. 500 and 505. Site preparation and roadway construction should be in accordance with the latest version of the FDOT Standard Specifications for Road and Bridge Construction and FDOT Standard Specification and Index Nos. 500 and 505.



The soils encountered in our borings classified as Strata Nos. 1 (A-3) and 2 (A-2-4) should be treated as Select (S) materials in accordance with Index No. 505. Stratum No. 3 (A-2-6) should be treated as Plastic (P). If plastic and/or organic material is encountered along the project alignment during construction, at locations that were not indicated in this report or where soil

borings were not performed, these materials should be removed in accordance with Index Nos. 500 and 505.

All fill soils placed for the roadway improvement should be selected in accordance with Index No. 505. In-place density tests should be performed on the fill soils to verify the specified degree of compaction. The minimum test frequency should be in accordance with the FDOT Materials, Sampling, Testing, and Reporting Guide.

7.3 Pavement Condition Evaluation

The results of our pavement coring are presented on **Table 4** in **Appendix C**. The pavement condition is generally good between the limits of this project. Friction course encountered ranged from 1.1 to 1.9. Structural courses encountered ranged from 1.5 inches to 1.9 inches with soil cement. Limerock base was not encountered. Photographs of the pavement cores obtained are shown on **Plates 1 and 2** in **Appendix C**.

**Table 5
 Pavement Survey Summary**

Roadway	Core No.	Station & Offset (feet)	Lane	Pavement Thickness (inches)	Base Type	Crack Depth (inches)
Wallace Road	C-1	4+18, 8RT	R2	3	Soil Cement	-
	C-2	12+23, 5RT	R2	3.4	Soil Cement	-

8.0 CONSTRUCTION CONSIDERATIONS

8.1 General

Roadway construction should be performed in accordance with the appropriate sections of the FDOT current edition of the Standard Specifications for Road and Bridge Construction. The proposed improvement should be cleared and all debris completely removed, including vegetation and construction debris from the ground surface. Site preparation and roadway construction should be in accordance with Section 110 of the latest version of the FDOT Standard Specifications for Road and Bridge Construction and FDOT Standard Specifications and Index Nos. 500 and 505.

If needed, backfill should generally consist of select materials (A-3) and (A-2-4) compacted in accordance with the FDOT Standard Specification for Road and Bridge Construction. Removal of organic materials and plastic soils within the project limits should be accomplished in accordance with the FDOT Index 500 unless otherwise shown on the plans.

In-place density tests should be performed on the fill soils to verify the specified degree of compaction. The minimum test frequency should be in accordance with the FDOT Materials, Sampling, Testing, and Reporting Guide.

8.2 Excavation

Excavation should be performed in accordance with Section 125 and 455 D of the current FDOT Standard Specifications for Road and Bridge Construction.

All excavation and below grade construction activities should be in accordance with the Occupational Safety and Health Administration (OSHA). The side slopes of all excavation greater than four feet deep should be sloped at a maximum of 1.5 horizontal to 1 vertical (1.5H: 1V) as

required by OSHA. Steeper slopes can be established by a "competent person" (as defined by OSHA) and supported with a system designed by a registered Professional Engineer.

For temporary excavation support system, we recommend the following.

Saturated unit weight	120 pcf
Angle of soil friction	30 degree
Cohesion	0
Surcharge load	250 psf

9.0 REPORT LIMITATIONS

Our professional services have been performed, our findings obtained, and our recommendations prepared in accordance with generally accepted geotechnical engineering principles and practices. We are not responsible for the conclusions, opinions or recommendations made by others based on these data.

The scope of the exploration was intended to evaluate soil and groundwater conditions within the influence of roadway improvement. The analyses and recommendations submitted in this report are based upon the data obtained from the soil borings performed at the locations indicated and does not reflect any variations which may occur among these borings. If any variations become evident during the course of this project, a re-evaluation of the recommendations contained in this report will be necessary after we have had the opportunity to observe the characteristics of the conditions encountered. The applicability of the report should be reviewed in the event significant changes occur in the design, nature or location of the proposed roadway improvement area.

The scope of services of this project, included herein, did not include any environmental assessment for the presence or absence of hazardous or toxic materials in the soil, surface water, and groundwater, air on the site, below and around the site. Any statements in this report or on the boring logs regarding odors, colors, unusual or suspicious items and conditions are strictly for the information of the client.

APPENDIX A

Figure 1	Aerial Map
Figure 2	USGS Topographic Map
Figure 3	USDA/NRCS Soils Map
Figure 4	Potentiometric Surface Map
Figure 5	Boring and Pavement Core Location Map
Table 3	Summary of Laboratory Test Results




NOT TO SCALE

REFERENCE: Google Earth Aerial Maps

REFERENCE	PROJECT LOCATION	U.S.G.S QUADRANGLE MAP	ISSUED	PHOTO REVISED
GOOGLE EARTH AERIAL MAPS	S6: T235: R32E	OVIEDO SW, FL	2015	

NADIC ENGINEERING SERVICES, INC.
 601 N. HART BOULEVARD
 ORLANDO, FL 32818
 PH (407) 521-4771 FAX (407) 521-4772

DATE: 06-06-16
 DRAWN: BJ
 CHECKED: GNN

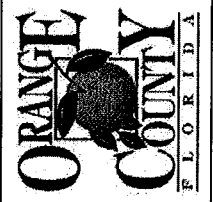


ORANGE COUNTY
 PUBLIC WORKS

PROJECT NAME:
 AERIAL MAP
 AVALON PARK BOULEVARD
 SAFETY IMPROVEMENT

COUNTY	CONTRACT No.
ORANGE	Y12-905B

NES PROJECT No.
 R16-008

FIGURE 1

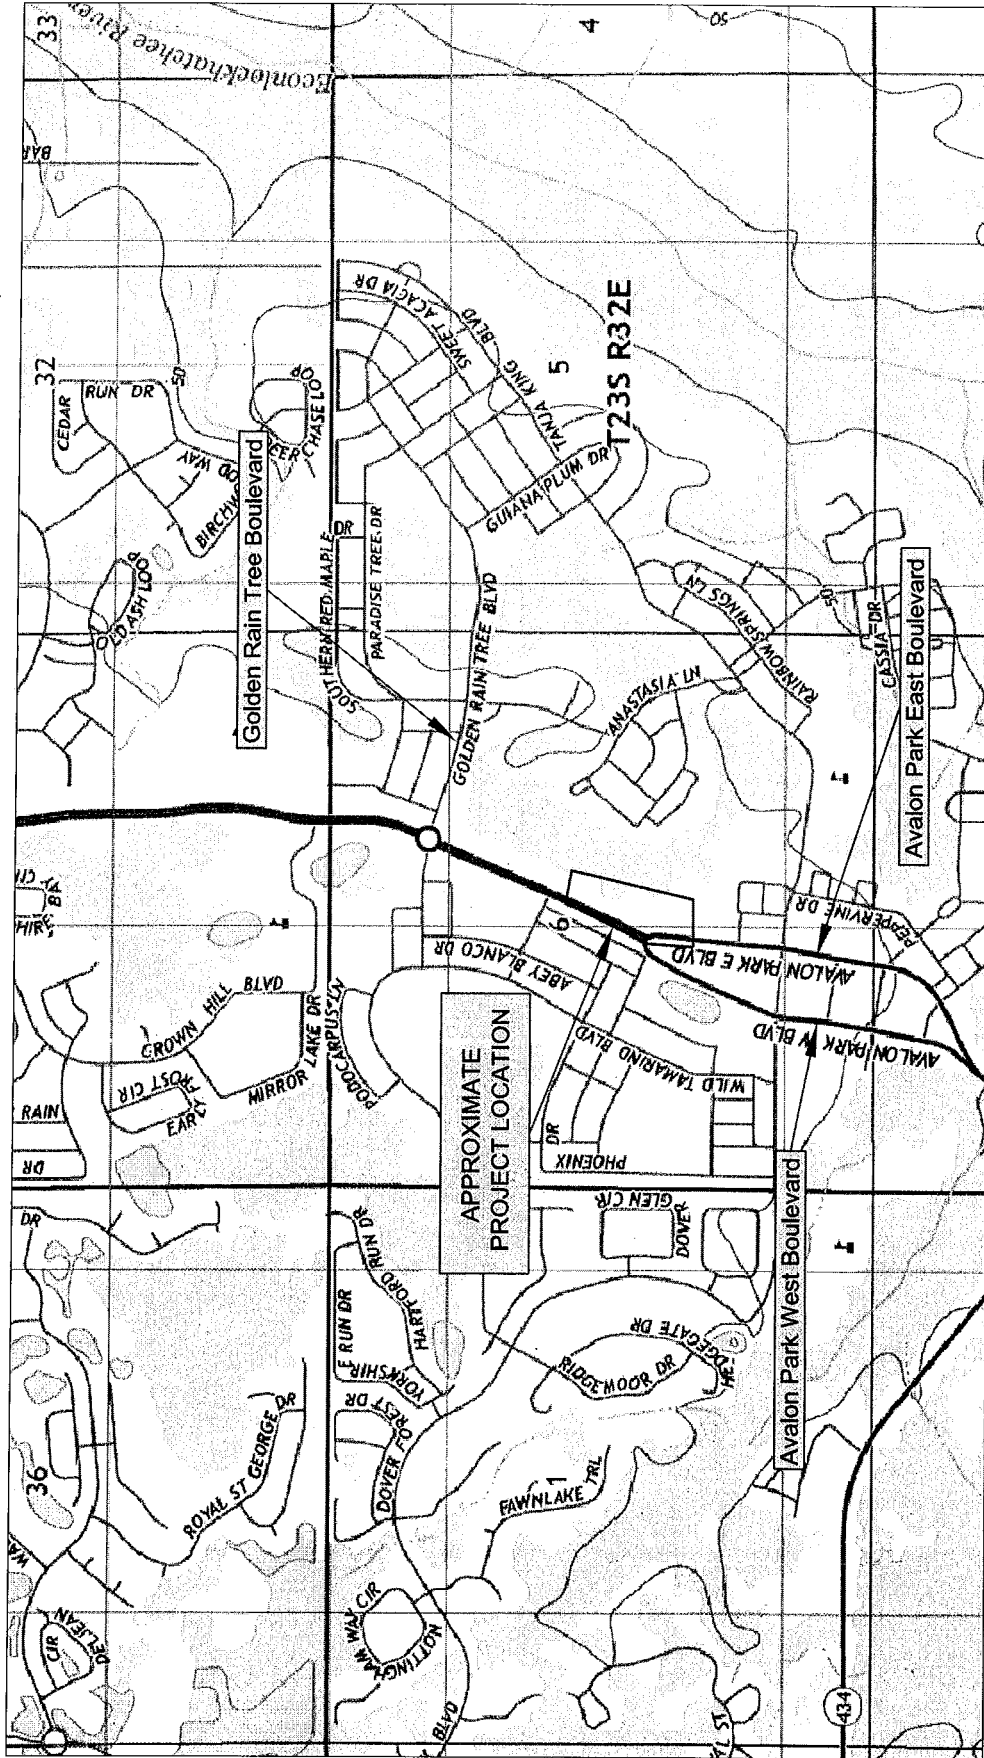

NOT TO SCALE

REFERENCE: United States Geological Survey (USGS)

REFERENCE	PROJECT LOCATION	USGS QUADRANGLE MAP	ISSUED	PHOTO REVISED
United States Geological Survey (USGS)	S6: T23S: R32E	OVIEDO SW, FL	2015	

NADIC ENGINEERING SERVICES, INC.
 601 N. HART BOULEVARD
 ORLANDO, FL 32818
 PH (407) 521-4771 FAX (407) 521-4772

DATE: 06-06-16
 DRAWN: MS
 CHECKED: GNN



ORANGE COUNTY
 PUBLIC WORKS

PROJECT NAME:
 USGS TOPOGRAPHIC MAP


AVALON PARK BOULEVARD
 SAFETY IMPROVEMENT

COUNTY	CONTRACT No.
ORANGE	Y12-905B

NES PROJECT No.

R16-008

FIGURE 2

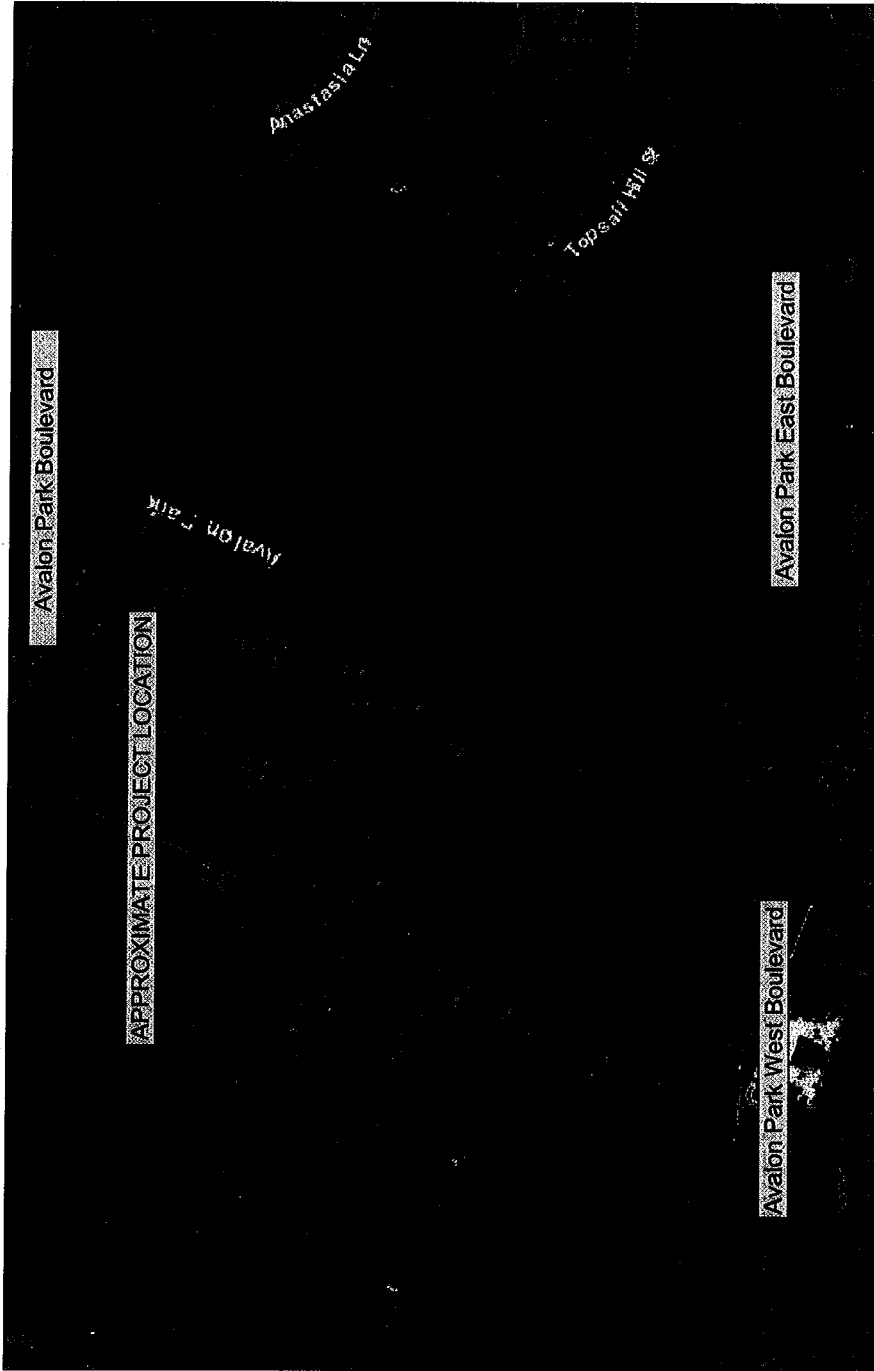

MAP SCALE:



LEGEND


44 SMYRNA-SMYRNA

REFERENCE: US DEPARTMENT OF AGRICULTURE/
NATURAL RESOURCES CONSERVATION SERVICE

REFERENCE	PROJECT LOCATION	U.S.G.S QUADRANGLE MAP	ISSUED	PHOTO REVISED
USDA/NRCS	S6-T23S-R32E	OMEDO SW, FL	2015	

NADIC ENGINEERING SERVICES, INC.
601 N. HART BOULEVARD
ORLANDO, FL 32818
PH (407) 521-4771 FAX (407) 521-4772

DATE: 06-06-16
DRAWN: BJ
CHECKED: GNN

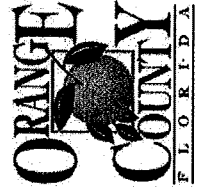

ORANGE COUNTY
PUBLIC WORKS

PROJECT NAME:
USDA/NRCS SOIL MAP


AVALON PARK BOULEVARD
SAFETY IMPROVEMENT

COUNTY: ORANGE
CONTRACT No.: Y12-905B

NES PROJECT No.

R16-008

FIGURE 3

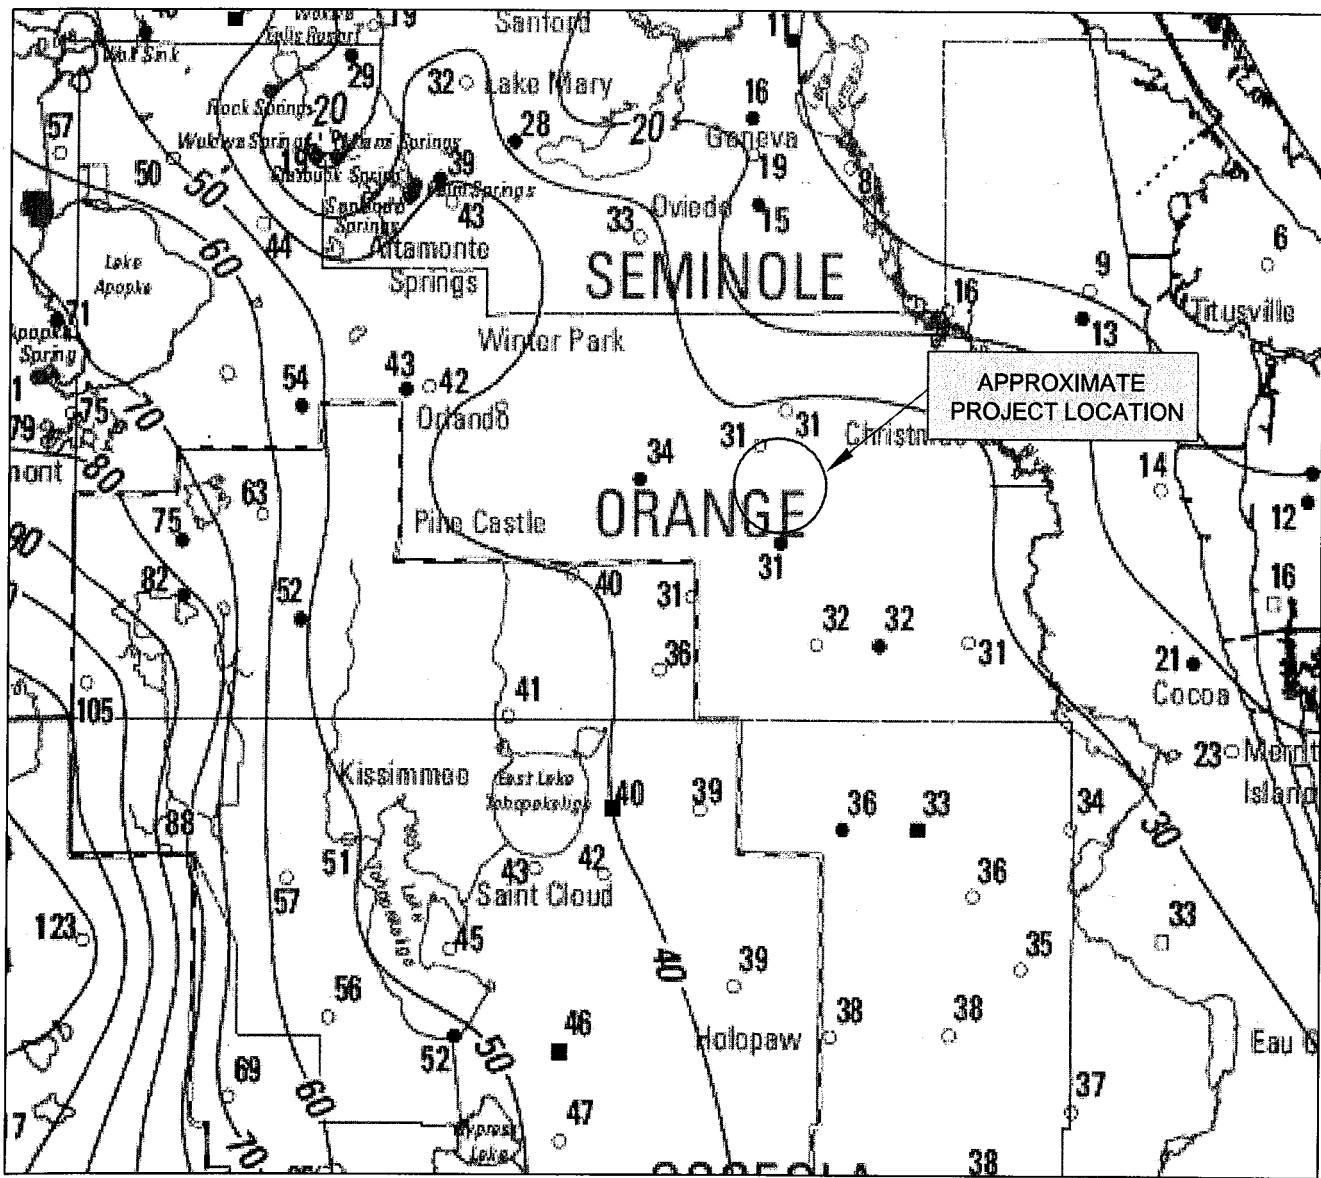

REFERENCE: "Potentiometric Surface of the Upper Floridan Aquifer in the St. Johns River Water Management District and Vicinity, Florida, 2009," published by the United States Geological Survey (USGS).

QUAD: OVIEDO SW, FL (Issued 2015)

SECTIONS: 6

TOWNSHIPS: 23 SOUTH

RANGES: 32 EAST

LEGEND


— 40 — POTENTIOMETRIC CONTOUR—Shows altitude at which water level would have stood in tightly cased wells. Contour interval is 10 feet.

POTENTIOMETRIC SURFACE MAP
 AVALON PARK BOULEVARD SAFETY
 IMPROVEMENT
 ORANGE COUNTY, FLORIDA

NES *Civil
 Geotechnical
 Environmental
 Consulting Engineering*

DRAWN: MS	SCALE: N.T.S.	PROJECT NO. R16-008
DRAWN: GNN	DATE: 06-13-16	FIGURE 4

Note: Elevations shown on map are in feet, National Geodetic Vertical Datum of 1929 (NGVD-29)

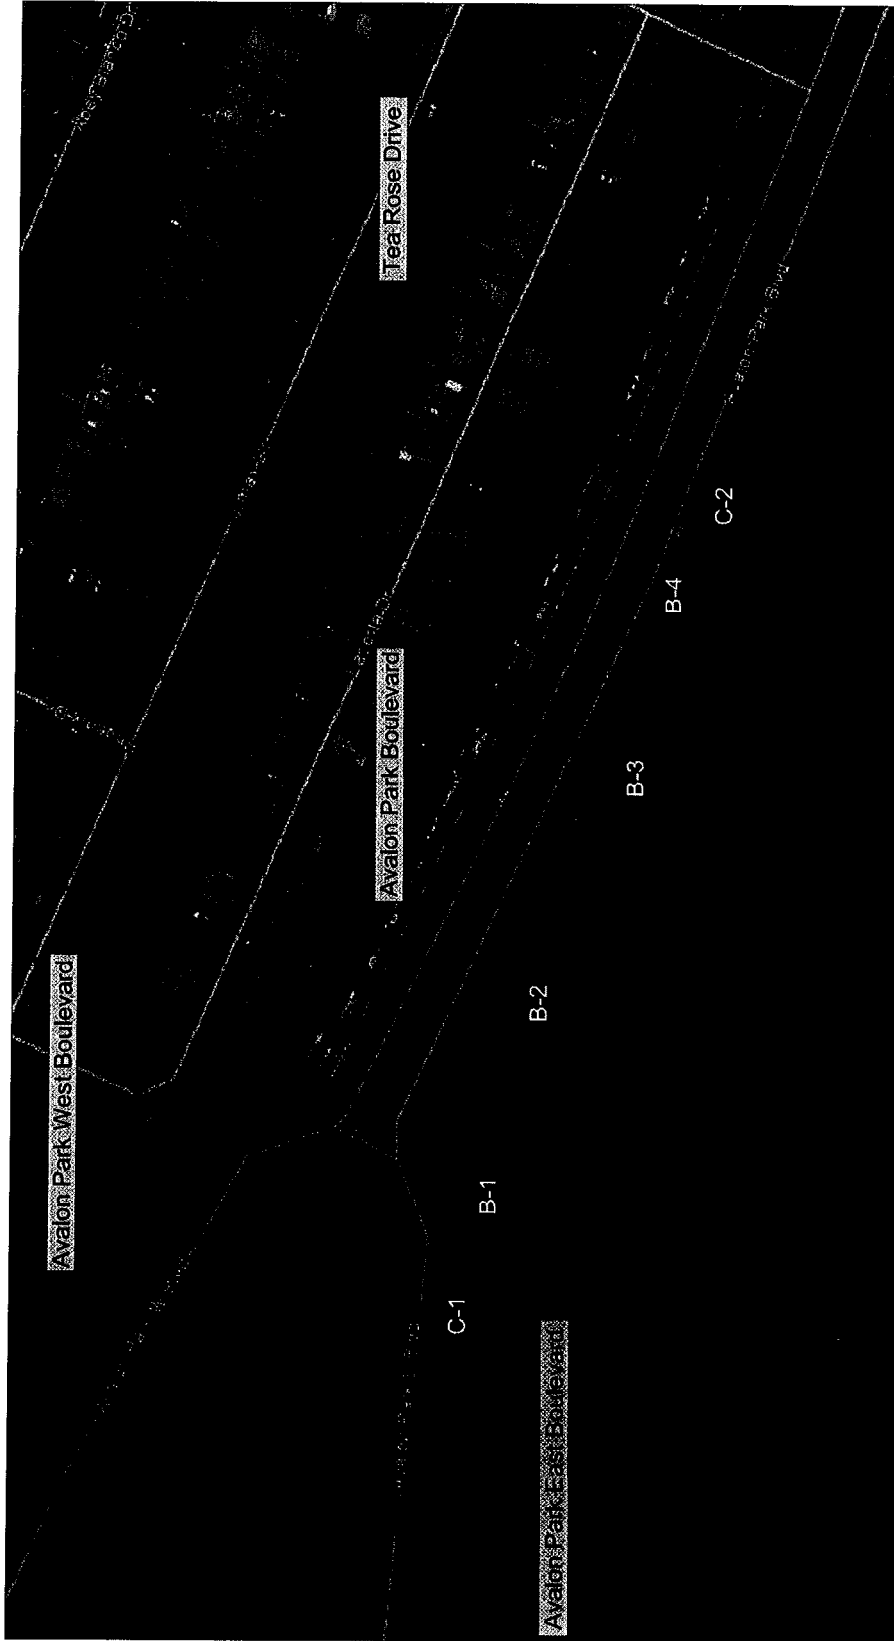

NOT TO SCALE

LEGEND

- B-1 ◆ Approximate Boring Locations
- C-2 ● Approximate Pavement Coring Locations

REFERENCE: Google Earth Aerial Maps

REFERENCE	PROJECT LOCATION	U.S.G.S QUADRANGLE MAP	ISSUED	PHOTO REVISED	NADIC ENGINEERING SERVICES, INC. 601 N. HART BOULEVARD ORLANDO, FL 32818 PH (407) 521-4771 FAX (407) 521-4772		ORANGE COUNTY PUBLIC WORKS	PROJECT NAME: BORING AND PAVEMENT CORE LOCATION MAP AVALON PARK BOULEVARD SAFETY IMPROVEMENT	NES PROJECT No. R16-008
GOOGLE EARTH AERIAL MAPS	S6: T23S: R22E	OVIEDO SW, FL	2015						
					DATE: 05-19-16		COUNTY	CONTRACT No.	FIGURE 5
					DRAWN: BJ		ORANGE	Y12-905B	
					CHECKED: GNN				

**TABLE 3
 SUMMARY OF LABORATORY TEST RESULTS**

Location	Boring No.	Approx. Depth (feet)	Office Label	Sample Depth (feet)	Stratum	Moisture Content (%)	Organic Content (%)	Sieve Analysis (Percent Passing)				Atterberg Limits (%)		Soil Classification	
								#10	#40	#60	#100	#200	Liquid Limit		Plasticity Index
Avalon Park E Boulevard	B-2	7+36	6 RT	5	1	26	--	100	98	90	34	5	--	--	A-3
	B-4	11+49	20 RT	4	1	11	--	100	98	89	33	4	--	--	A-3
	B-1	5+28	20 RT	7	2	21	--	100	99	91	36	12	--	--	A-2-4
	B-3	9+51	12 RT	9	3	20	--	--	--	--	--	20	28	8	A-2-6

APPENDIX B

Sheet 1
Sheets 2

Roadway Soil Survey
Report of SPT Borings

LEGEND

- ① Light brown to gray fine SAND, with silty clayrious, (A-5)
- ② Light brown to dark brown silty fine SAND, (A-2-4)
- ③ Brown clayey fine SAND, (A-2-6)

$W =$ Natural Moisture Content (%) (FM 1-T265)
 $-200 =$ Percent passing no. 200 U.S. standard sieve (FM 1-T088)
 $LL =$ Liquid Limit (%) (FM 1-T089)
 $PI =$ Plasticity Index (%) (FM 1-T090)

B-1 Approximate Boring location
 C-2 Approximate Pavement Coring Locations
 0.00% Groundwater level encountered on date shown
 Estimated seasonal high groundwater level

Standard Penetration Test Data
 Standard penetration resistance in blows per foot (24" spoon ASTM D-1586)
 Spoon Inside Diameter 1 3/8 in.
 Spoon Outside Diameter 2 in.
 ASTM Standard Automatic Hammer and ASTM Standard Drop Safety Hammer
 (Rope-Cathead)
 Hammer Weight 140 lbs.
 Drop 30 in.

NOTES


- Standard Penetration Test borings were performed in accordance with ASTM D-1586. Standard Penetration Resistance are shown on the borings at the test depths in blows per foot unless otherwise noticed.
- Subsurface conditions shown on the boring do not represent conditions between boring locations. Actual conditions between the borings may vary from those shown.
- Unified Soil Classifications shown on the boring are based on visual examination and limited laboratory testing.

GRANULAR MATERIALS

RELATIVE DENSITY	SPT (BLOWS/FT.)	Automatic Hammer
Very loose	Less than 4	Less than 3
Loose	4-10	3-7
Medium Dense	10-30	7-21
Dense	30-50	21-35
Very Dense	Greater than 50	Greater than 35

SILTS AND CLAYS

CONSISTENCY (BLOWS/FT.)	SPT (BLOWS/FT.)	Automatic Hammer
Very soft	Less than 2	Less than 1
Soft	2-4	1-3
Firm	4-8	3-6
Stiff	8-15	6-11
Very Stiff	15-30	11-21
Hard	Greater than 30	Greater than 21

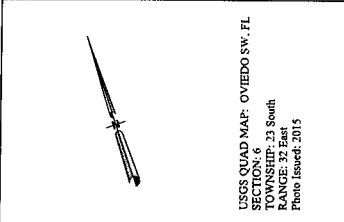

USGS QUAD MAP: OYVEDO SW, FL
 SECTION: 6
 TOWNSHIP: 23 South
 RANGE: 32 East
 Photo Issued: 2015




Boring No:
 Station:
 Offset:
 Northing:
 Easting:
 Elevation:
 Date Drilled:

B-1
 5+28
 20' RT
 1520401.2'
 606903.3'
 66.5'
 06-03-16

B-2
 7+36
 6' RT
 1520603.2'
 606940.9'
 67.8'
 06-03-16

B-3
 9+51
 12' RT
 1520790.0'
 607043.3'
 67.2'
 06-03-16

B-4
 11+49
 20' RT
 1520973.2'
 607120.4'
 67.1'
 06-03-16

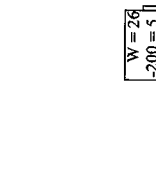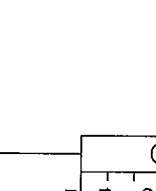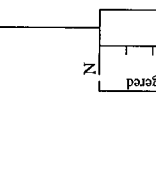

Boring Terminated @ Elevation 51.5'

Boring Terminated @ Elevation 52.8"

Boring Terminated @ Elevation 52.1"

Boring Terminated @ Elevation 52.1"

Boring Terminated @ Elevation 52.1"

DATE	BY	DESCRIPTION	REVISIONS	DATE	BY	DESCRIPTION

DATE	BY	DESCRIPTION	REVISIONS	DATE	BY	DESCRIPTION

DATE	BY	DESCRIPTION	REVISIONS	DATE	BY	DESCRIPTION

ORANGE COUNTY PUBLIC WORKS

PROJECT NAME: AVALON PARK BOULEVARD SAFETY IMPROVEMENTS

CONTRACT NO: Y12-905B

COUNTY: ORANGE

ORANGE COUNTY

ENGINEERING SERVICES, INC.
 601 N. HART BOULEVARD
 ORLANDO, FL 32818
 PH (407) 321-4771 FAX (407) 321-4772

DRAWN BY: MS 06/13/16
 CHECKED BY: GSN 06/13/16
 DESIGNED BY: N/A N/A
 APPROVED BY: GSN N/A

SHEET TITLE: REPORT OF SPT BORINGS

SHEET NO. 2

APPENDIX C


Table 4 Pavement Evaluation and Condition Sheet
Plate 1 and 2 Pavement Core Photographs

**Table 4
 Pavement Evaluation and Condition Data Sheet**

State of Florida Department of Transportation																		
PAVEMENT EVALUATION AND CONDITION DATA SHEET																		
Orange County Project No.:		Cored By: NES		Date: 06/03/2016		Page No.: 1 of 1												
County: Orange		Roadway Name: Avalon Park Boulevard		From: Avalon Park East Boulevard		To: Avalon Park Boulevard		Length: 1100 ft.										
Road No.:		Begin Station: 4+ 39.86		End: 13+25.07														
Core No.:	Station	Offset	Dist From Left Edge of Lane (ft)	Lane	Wheel Path	Pavement Layer (in)			Base		Crack		Pavt Cond	Rut Depth (in)	Cross Slope (%)	Comments		
						FC 12.5	S-I	S-III	Core Length (in)	Type	Thickness (in)	Depth (in)					Type	Class
C-1	4+18	8 RT	7	R2	X	1.1	1.9	-	3	SC	13.5	-	-	-	G	-	2.3	
C-2	12+23	5 RT	5	R2	X	1.9	1.5	-	3.4	SC	11.75	-	-	-	G	-	2.1	


Remarks: R1= Eastbound Inside Lane L1= Westbound Inside Lane
 SL=Single Longitudinal Crack BR= Branch Crack FD=Full Depth Crack
 L=Light Cracking M=Moderate S=Severe Cracking G=Good F=Fair P=Poor
 SC=Soil Cement

AVALON PARK BOULEVARD SAFETY IMPROVEMENTS

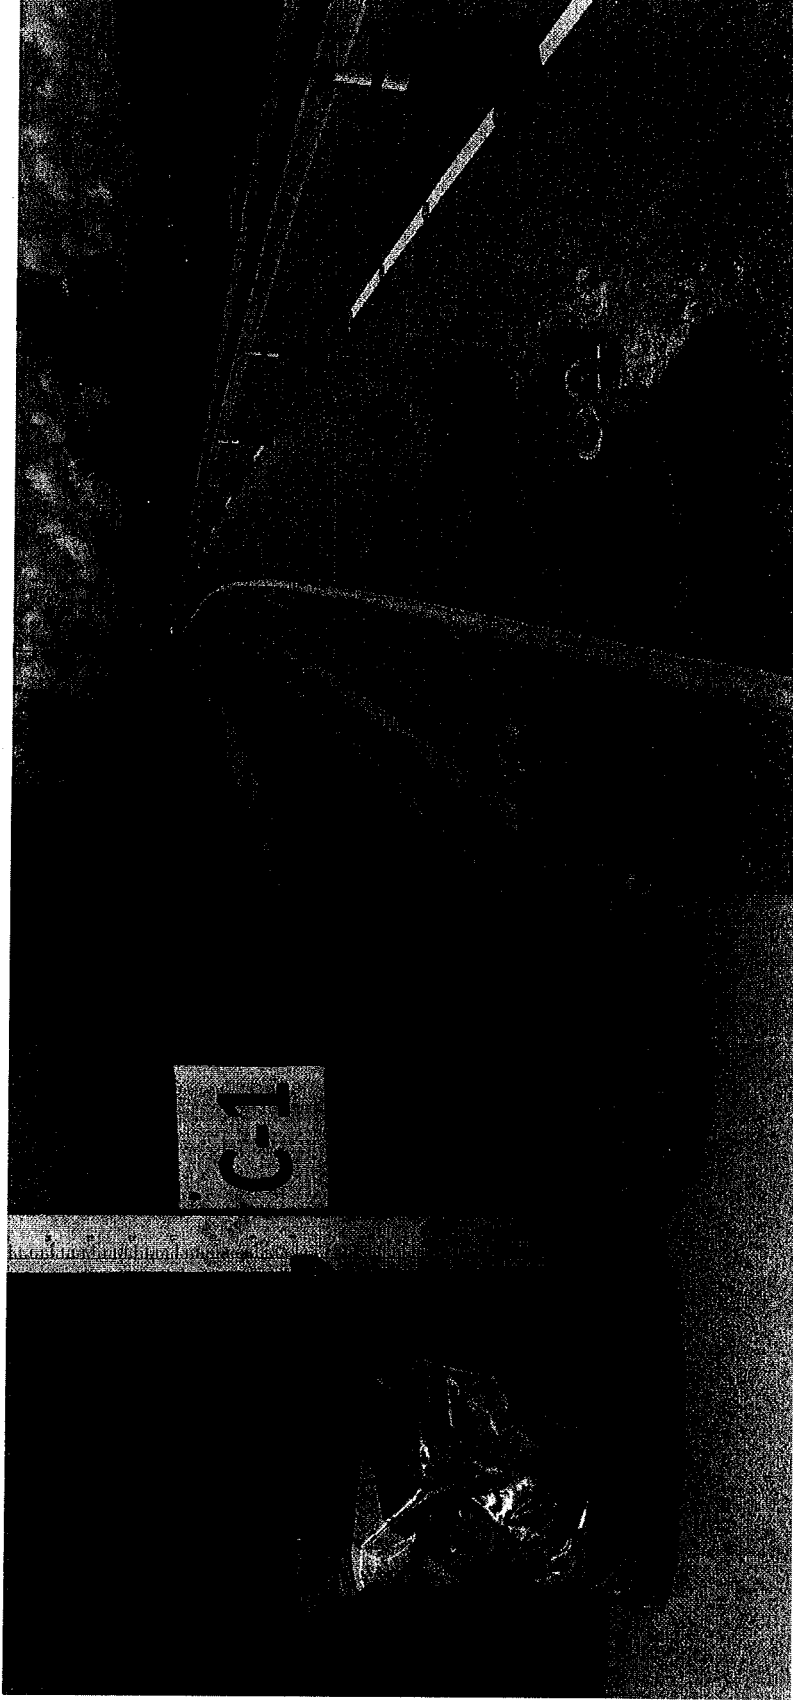

Core No.:	C-1	Condition:	Good
Station:	4+18	Thickness:	3.0 inches
Offset:	8 RT		
Location:	Avalon Park East Boulevard, Lane R2		

AVALON PARK BOULEVARD SAFETY IMPROVEMENTS

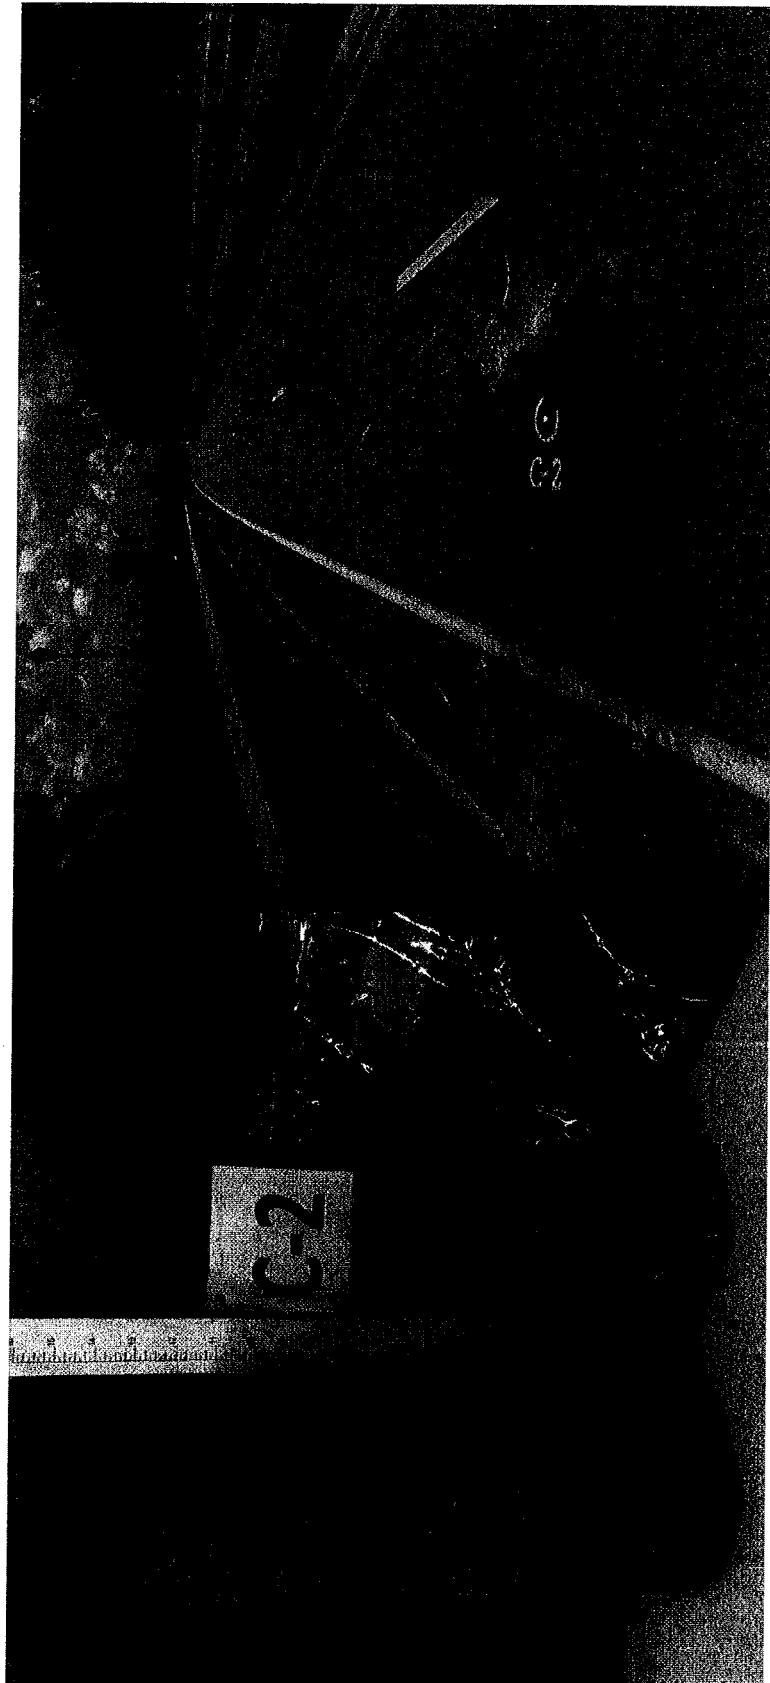

Core No.:	C-2	Condition:	Good
Station:	12+23	Thickness:	3.4 inches
Offset:	5 RT		
Location:	Avalon Park Boulevard, Lane R2		

BY ORANGE COUNTY BOARD
OF COUNTY COMMISSIONERS

MAR 13 2004 10:13/BS

*D.C.
State Finance
Classified
Reds*

**MASTER AGREEMENT BETWEEN ORANGE COUNTY
AND THE ORLANDO UTILITIES COMMISSION FOR ROADWAY LIGHTING
FACILITIES ON STATE HIGHWAYS**

THIS AGREEMENT, is made and entered into this ____ day of _____, 2000, by and between Orlando Utilities Commission, a statutory commission (hereinafter "OUC"), and Orange County, Florida, a political subdivision of the State of Florida (hereinafter the "County"), for the provision of lighting facilities along arterial and collector roadways within Orange County, Florida, as more particularly set forth below.

RECITALS

WHEREAS, OUC desires to provide to the County lighting facilities to be located on state highways;

WHEREAS, the County desires to establish lighting facilities along state highways;

WHEREAS, the County and OUC are each public agencies which have certain powers, privileges and authority in common which each currently exercises separately;

WHEREAS, the County and OUC desire to make the most efficient use of their powers by cooperating with each other and engaging in a joint endeavor to provide the most economical and efficient lighting facilities for the public;

WHEREAS, the County and OUC desire to enter into a Master Agreement to establish one procedure through which all roadway segments will be lighted from time to time; and

WHEREAS, such Master Agreement shall be amended from time to time by attachment of a Street Light Request Form Exhibit B that provides for and defines the lighting facilities and costs for the certain roadway segment to be lighted;

NOW, THEREFORE, in consideration of the mutual promises and covenants contained herein, and other good and valuable consideration, the receipt and sufficiency of which are acknowledged, the parties hereto agree as follows:

Section I. Power to Enter into Interlocal Agreement. The County and OUC have the power, privilege, right and authority to enter into a Florida interlocal cooperation agreement so long as the agreement is negotiated, executed, and administered under, pursuant to and in express compliance with, all provisions in the Florida Interlocal Cooperation Agreement Act of 1969, as amended in Section 163.01, Florida Statutes. Pursuant to said Act, this Agreement has been entered into as of the Effective Date.

Section II. Definitions.

- A. **Electrical system** means the system consisting of, but not limited to, the lamp socket, the ballast, a terminal block, a photoelectric control and internal wiring.
- B. **Lamp** means an electric light source in which light is produced by passing an electric current through ionized gas or vapor. A lamp is a part of the optical system.
- C. **Lighting facilities** mean all types of street lights, including but not limited to power system, underground or overhead electrical distribution system, lighting fixtures, luminaires, lamps, poles, photocells, and all appurtenances to such objects.
- D. **Lighting fixtures** mean the mechanical support or housing for the lamps, the optical components and the electrical components.
- E. **Luminaire** means the complete lighting unit consisting of a lamp together with the parts designed to distribute the light, to position and protect the lamp, and to connect the lamp to the power supply; i.e. it is the lamp, the optical system, the electrical system and the light fixture.
- F. **Maintenance** means performing any and all work necessary to light the roadways as contemplated under this Agreement.
- G. **Optical system** means the light source, a reflector and usually a refractor.
- H. **Poles** mean the upright structures to which the luminaires are attached, including but not limited to foundations, bases, masts and mast arms, end caps or covers, vibration dampeners, and frangible bases.

Section III. Intent. OUC will design, own, install and maintain roadway lighting facilities according to the Exhibits attached to this Agreement. No work shall be performed under this Master Agreement until OUC receives from the County a written Street Light Request Form attached as Exhibit B, pursuant to this Master Agreement. The Orange County Public Works Director or his designee shall be authorized to approve the Street Light Request Form for individual roadway segments. The Street Light Request Form shall also be approved by the Director of Business Development of Orlando Utilities Commission or his designee. No money shall be paid for work performed until the Streetlight Request Form is completed and approved by both Orange County and Orlando Utilities Commission.

Section IV. Scope of Work.

A. **Routine Work.** The purpose of this Agreement is to install and maintain roadway lighting facilities to operate in the manner set forth by the terms of this Agreement, so as to give due regard for the safety of the life, health, and property of motorists and pedestrians who use the roadways designated in the attached Exhibits. Further, all equipment in the system shall be serviceable and in good operating condition at all times.

OUC shall complete the work in the following manner:

1. OUC in accordance with the rates, fees, terms, and provisions of OUC's Roadway Lights Service Fee Schedule set forth in the attached Exhibit A, shall install, provide, maintain, and service the lighting facilities along those roadways so designated in the attached Street Light Request Form as attached as Exhibit B.
2. The County shall provide the illumination levels for the design of the lighting facilities. OUC shall submit the design for the lighting facilities that are in compliance with current FDOT standards and specifications in the form of lighting plans to the County prior to installation of the lighting facilities to coordinate with clear zones, placement of landscaping and such other complementary designs.
3. Prior to construction, OUC shall notify Orange County in writing of the commencement date, and at times the work is stopped, resumed, or completed.
4. OUC shall at all times maintain a force of qualified workers sufficient to perform the work required and described. The force of qualified workers shall be sufficient to respond to emergency calls, which may be received at any time, and to promptly make temporary and permanent repairs.
5. All component parts of the system shall be maintained at all times to perform the functions for which they were designed.
6. OUC shall designate representatives in its organization; one of whom shall be available at all times to the County for consultation, at no added expense to the County. OUC shall furnish the names, addresses, and telephone numbers of its representatives to the County.
7. Any maintenance operations found unsatisfactory, any equipment found not properly maintained, any non-operative facility or any repair necessary shall be reported through OUC's Streetlight Outage Line 407.737.4222. OUC shall make the necessary corrections and perform any work necessary to bring the system up to the prescribed standard within five days.
8. Priority and performance of the work on the facilities shall be at the discretion of OUC.
9. OUC shall design, own, and maintain the lighting facilities. OUC shall patrol the lighting facilities following installation for each roadway segment. The total lighting facilities shall be patrolled on a regularly scheduled basis.
10. OUC may, at any time, substitute any luminaire/lamp installed hereunder with another luminaire/lamp. Nonetheless, the substitute luminaire/lamp shall be of at least equal illuminating capacity, efficiency, and of comparable design to the luminaire/lamp that is being replaced. The substitution shall be at no cost to the County.

11. OUC shall keep luminaires, where applicable, properly adjusted in relation to the centerline of the pavement to give correct distribution of light.

12. OUC agrees to take responsibility for the cost incurred to repair or replace any fixture or pole that has been damaged by accident, vandalism, hurricanes, tornadoes, weather, acts of God, or some other means other than an intentional act or omission by the County or its employees, agents, or contractors.

13. OUC shall, after receiving a Streetlight Request Form, relocate the lighting facilities covered by this Agreement. Prior to relocating any lighting facilities, OUC shall provide the County with a written description and estimate of the costs associated with any such relocation. Further, the County shall be responsible for the payment of all costs associated with any such County-requested relocation of OUC lighting facilities. However, the County shall not be responsible for relocating components of the lighting system that would otherwise need to be relocated, such as poles that are used for power lines.

14. In the event that OUC desires to relocate, remove, or modify the lighting facilities provided by OUC under this Agreement, OUC shall obtain prior written approval from the County. Such relocation, removal, or modification of the lighting facilities shall be at no cost to the County.

B. Workmanship and Materials. Unless otherwise specifically provided for in the Specifications, all workmanship, equipment, materials, and articles incorporated in the work covered by this Agreement are to be at utility grade of the respective kinds for the purpose intended. OUC shall furnish to the County manufacturer's information for the poles and luminaries.

C. Lighting Schedule. The lighting units which are to be maintained according to these specifications are to be operated each and every night on a schedule of approximately 4,000 hours per annum as stated herein. OUC, while exercising reasonable diligence at all times to furnish service hereunder, does not guarantee continuous lighting and reserves the right to interrupt service at any time for necessary repairs to lines or equipment.

Section V. County's Responsibilities.

A. Payment for Work. The County agrees to purchase from OUC all of the electric energy used for the operation of the lighting system. The County agrees to provide payment for the work provided under this Agreement in the following manner:

1. Following installation of the lighting facilities, the County shall be notified of the date of commencement of energizing the lighting facilities for each roadway segment by the completion of the Street Light Request Form. Thereafter, the County shall be responsible for paying, when due, all bills rendered by OUC for each roadway segment in accordance with this Agreement.

2. Further, OUC shall deliver notice to the County of changes to those fees pertaining to its Roadway Light Service Fee Schedule (Exhibit A). Fee changes shall be submitted in writing to the County for prior review.

3. Should the County fail to pay any bills due and rendered pursuant to this Agreement or otherwise fail to perform the obligations contained in this Agreement, said obligations being material and going to the essence of this Agreement, OUC may cease to supply electric energy or service until the County has paid the bills due and rendered or has fully cured such other breach of this Agreement. Any failure of OUC to exercise its rights hereunder shall not be a waiver of its rights. It is understood, however, that such discontinuance of the supplying of electric energy or service shall not constitute a breach of this Agreement by OUC, nor shall it relieve the County of the obligation to perform any of the terms and conditions of this Agreement.

B. Tree Maintenance. County shall clear vegetation interfering with the roadway design illumination levels.

C. Sale of Property. In the event of the sale of the real property upon which the lighting facilities are installed, or if the County's obligations under this Agreement are to be assigned to a third party, upon the written consent of OUC, this Agreement may be assigned by the County to the purchaser or to any other third party. No assignment shall relieve the County from its obligations hereunder until such obligations have been assumed by the purchaser or other third party and agreed to by OUC.

D. Annexation. In the event of annexation of any property into an incorporated jurisdiction within which a part of the lighting facilities is located, Orange County's financial obligations under this Agreement shall cease. This cessation of obligations includes but is not limited to payment of pole leasing fee, light fixture leasing fee, maintenance fees, and energy costs. Orange County reserves the right to assign its responsibilities for all such payments under this Master Agreement to the annexing municipality for a specific road segment (s) following annexation of the road segment or adjoining property. County shall immediately inform OUC in writing at the conclusion of any annexation proceedings concerning affected roadway segments. County shall provide OUC with any maps or other relevant information concerning the annexation.

Section VI. Administration of Agreement.

A. Term, Effective Date, Amendment, and Termination.

1. **Term.** The initial term ("Initial Term") of this Agreement shall be for six (6) years from its Effective Date. Upon expiration of the Initial Term, this Agreement automatically renews for another six (6) year term, unless either party notifies the other party in writing of its intent not to renew the Agreement at least one (1) year prior to the expiration of the Initial Term or any renewal term hereunder. Each Street Light Request Form adding additional roadways to be lighted will begin a new initial term of 6 years automatically renewing for successive 6 year terms, unless otherwise provided in a

written amendment to this Agreement signed by the County and OUC officials, or annexation into a municipality.

2. **Effective Date.** The Effective Date of this Agreement shall be the date of execution by the County or OUC, whichever is later.

3. **Amendment to Agreement.** This Agreement shall be amended in writing and such amendment must be executed with the same degree of formality as this Agreement. Notwithstanding the foregoing, the annual adjustment to rates as set forth in the attached Exhibits and required to be reported to the County by OUC shall not be considered an amendment.

4. **Termination.** If the County no longer wishes to receive service under this Agreement, completely (all roads) or partially (one road), the County may terminate the Agreement by providing to OUC at least one (1) year advance written notice. Similarly, OUC may terminate provision of services under this Agreement upon one (1) year advance, written notice to the County. Upon early termination of service by the County, the County shall pay an amount equal to the remaining monthly customer charges and remaining pole and light fixture lease amounts for the term of the Agreement for each roadway segment. The County will be responsible for the cost of removing the facilities only when the County has initiated the termination of this Agreement, with such work to be done by OUC and charged at the actual, reasonable costs of such removal. Upon early termination of service by OUC, all associated costs shall be borne by OUC. If OUC terminates this Agreement, the County should, at its sole option, have the right to take ownership of any or all of the lighting fixtures, paying fair market value and arrange for service by other providers as applicable.

B. General Terms.

1. **Force Majeure.** Delays in, or prevention of performance or carrying out obligations under this Agreement, by reason of or through strike, stoppage in labor, materials shortage, riot, fire flood, hurricane, tornado, invasion, civil war, insurrection, military, or usurped power, order of any civil or military authority (either de facto or de jure), explosion, or act of God; then and in such case or cases, both parties shall be relieved of performance under this Agreement for the duration of the period for which performance is delayed or prevented and shall not be liable to the other party for or on account of any loss, damage, injury, or expense resulting from or arising out of such delay or prevention; provided, however, that the party suffering such delay or prevention shall use due and practicable diligence to remove the cause or causes thereof; and provided, further, that neither party shall be required by the foregoing provisions to settle a strike, except when, according to its own best judgment, such a settlement seems advisable.

2. **Mutual Indemnification.** The County shall, to the extent permitted by law and without waiving any statutory defenses, be responsible for and shall indemnify and hold OUC harmless from and against all damages, claims or demands that may, during the term

of this Agreement, arise or be occasioned by the negligent or intentional acts of the County's employees. OUC shall, to the extent permitted by law and without waiving any statutory defenses, likewise be responsible for and shall indemnify and hold the County harmless from and against all damages, claims or demands that may, during the term of this Agreement, arise or be occasioned by the negligent or intentional acts of OUC's employees.

3. Notices.

3.1 **Address.** Whenever any notice, demand or request is required or permitted hereunder, such notice, demand or request shall be hand-delivered in person or sent via facsimile, by overnight mail through a reputable service, or by certified mail, return receipt requested, to the addresses set forth below:

As to the County:

Orange County Public Works Department
4200 S. John Young Parkway
Orlando, FL 32839-9205
Attn: Public Works Director
Telephone: 407.836.7900
Fax: 407.836.7716

Orange County Administrator's Office
201 South Rosalind Avenue, 5th Floor
Orlando, FL 32801
Attn: County Administrator
Telephone: 407.836.7370
Fax: 407.836.7399

As to OUC:

Orlando Utilities Commission
500 South Orange Avenue
Orlando, FL 32802
Attn: Director, Business Development
Telephone: 407.423.9100
Fax: 407.737.4233

3.2 **Delivery.** Each such notice shall be deemed delivered (i) on the date of receipt if delivered by hand, overnight courier service or if sent by facsimile or electronic mail, or (ii) on the date of signature, if mailed by registered or certified mail.

3.3 **Change of Address.** By giving the other party at least ten (10) days written notice in accordance with this Section, a party and its successors and assigns may change its address specified for notice.

4. **Independent Contractor.** The parties hereto agree that OUC has been contracted in the capacity of independent contractor, with all attendant rights and liabilities, and is not an agent or employee of the County. Any provision in the

Agreement, or any action by the County, which may appear to give the County the right to direct or control OUC in performing hereunder means OUC shall follow the desires of the County in results only.

5. **Successors and Assigns.** The provisions of this Agreement shall be binding upon and shall inure to the benefit of the parties hereto and their respective officers, directors, employees, successors, and assigns. Notwithstanding the foregoing, the rights and obligations of either party to this Agreement may not be assigned without the prior written consent of the other party hereto, which consent shall not be unreasonably withheld.

6. **No Waiver of Rights.** No failure of either party hereto to exercise any power given such party hereunder or to insist upon strict compliance by the other party to its obligations hereunder, and no custom or practice of the parties in variance with the terms hereof shall constitute a waiver of either party's right to demand exact compliance with the terms hereof.

7. **Limitations on Rights of Third Parties.** All obligations of a party under this Agreement are imposed solely and exclusively for the benefit of the parties, and no other person shall, under any circumstances, be deemed to be a beneficiary of such obligations.

8. **Choice of Law.** This Agreement shall be construed and interpreted under the laws of the State of Florida.

9. **Counterparts.** This Agreement may be executed in one or more counterparts and each counterpart shall, for all purposes, be deemed an original, but all such counterparts shall together constitute but one and the same instrument.

10. **Section Headings.** Section titles or captions contained herein are inserted only as a matter of convenience for reference and in no way define, limit, extend, or describe the scope hereof or the intent of any provision hereof.

11. **Severability.** In the event any part of this Agreement shall be finally determined by a court of law to be illegal or unenforceable for any reason, then that illegal or unenforceable part shall be severed from the Agreement, and the remaining terms shall continue in full force and effect.

12. **Entire Agreement.** This Agreement constitutes the entire agreement of the parties hereto and no prior representation, inducement, promise or agreement, oral or written, between the parties not embodied herein shall be of any force and effect.

NOW, THEREFORE, the parties enter into this Agreement as of the dates of execution indicated below.


ORANGE COUNTY, FLORIDA

By: Board of County Commissioners

By: *Art D'Amore*

for County Chairman

DATE: 3.13.01

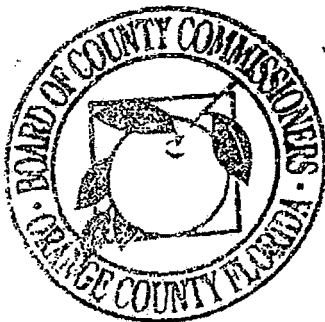

ATTEST: Martha O. Haynie, County Comptroller
As Clerk to the Board of County Commissioners

By: *[Signature]*
Deputy Clerk

ORLANDO UTILITIES COMMISSION

By: *[Signature]*

Robert C. Haven, P.E.
General Manager & Chief Executive Officer

DATE: 3/30/01

ATTEST:

BY: *Betty J. Perrow*
Assistant Secretary

Approved as to form and legality
OUC Legal Department

DATE: 3-29-01 By: *W.A.M.*

EXHIBIT A
ORLANDO UTILITIES COMMISSION
ROADWAY LIGHTS SERVICE FEE SCHEDULE

PROPOSED (pending FPSC approval)
STREET LIGHT SERVICE
RATE SCHEDULE SL

CONVENTIONAL LIGHTING SERVICE

Availability: Anywhere within Orlando Utilities Commission's service area.

Monthly Rates: Street light service will be billed monthly, with fuel charges added based upon an estimated monthly consumption.

Fuel Charge: The fuel charge is 2.130 ¢ per KWH.

	<u>Monthly Charge</u>	<u>Estimated Monthly KWH</u>
The following rates are applicable to Governmental Public Lighting service. These rates are for Customers who DO NOT pay installation costs:		
* 295 Incandescent	\$ 7.35	99
* 175 WMV	6.55	70
* 400 WMV	13.70	154
1000 WMH	21.05	366
100 WHPS	7.55	39
150 WHPS	24.70	57
250 WHPS	11.25	105
400 WHPS	14.10	163
175 WMH	55.35	70
400 WMH	13.70	156
100 WHPS (Historical)	27.20	39
100 WHPS (Spun Aluminum)	29.55	39
250 WHPS (Spun Aluminum)	32.65	105
400 WHPS (Spun Aluminum)	32.65	163

The following rates are applicable to Governmental Public Lighting service. These rates are for Customers who DO pay installation costs:

	\$ 4.50	39
100 WMH		70
175 WMH	7.40	101
250 WMH	4.55	156
400 WMH	6.95	70
* 175 WMV	3.40	154
* 400 WMV	5.80	39
100 WHPS	2.60	57
150 WHPS	3.80	105
250 WHPS	4.45	163
400 WHPS	6.10	178
*** 120 FLUOR	4.90	4
*** ARENA TRAFFIC ARROWS	0.10	420
*** ARENA GATEWAY LIGHTING	11.55	13
*** TRAFFIC ROUNDABOUT LIGHTING	0.50	N/A
**** GOAA MEDIAN LIGHTING	2.30	

CONTINUED ON SHEET NO. 5.501

ISSUED BY: R. C. HAVEN, SECRETARY

EFFECTIVE:

SL

CONTINUED FROM SHEET NO. 5.500

	<u>Monthly Charge</u>	<u>Estimated Monthly KWH</u>
<u>The following rates are applicable to I-4 Street Lighting service where the Customer pays for installation costs:</u>		
** 1000 WHPS	\$44.90	356
** 1000 WHPS	11.95	356
400 WHPS	6.10	163
250 WHPS	11.25	105
150 WHPS	9.65	57
** 55 WLPS	2.95	27
*** 85 W-Fluorescent	1.05	37
*** 250 WMV	2.70	98
*** 175 WMV	1.95	70
400 WMV	13.70	154

* This light no longer available for new installations
 ** OUC does not install these lights
 *** OUC does not install or maintain these lights
 **** These lights are behind the customer's meter and therefore no fuel charge is billed for this light

OU CONVENIENT LIGHTING SERVICE

Availability: Anywhere within Orlando Utilities Commission's charter boundaries.

Applicability: OUConvenient Lighting service is applicable to Private Commercial and Residential Lighting service.

Monthly Rates: The monthly charges for OUConvenient Lighting service will be calculated for each Customer based on the following criteria:

Monthly Equipment Charge: The monthly charge for the use of all lighting equipment installed for the Customer will be determined by a factor of the total installation cost of said lighting equipment. The monthly charge for poles will be 1.32% of the total installed cost of poles. The monthly charge for fixtures will be 1.46% of the total installed cost of fixtures.

Monthly Maintenance Charge: The monthly maintenance charge will be determined based on the type of fixture and lamp the Customer has selected. This charge is designed to recover the estimated costs for required maintenance of the fixtures and lamps for the Contract Term.

CONTINUED ON SHEET NO. 5.502

ISSUED BY: R. C. HAVEN, SECRETARY

EFFECTIVE:

SL

CONTINUED FROM SHEET NO. 5.501

Monthly Energy Charge: The monthly energy charge will be calculated based on one of the following criteria. If the lights are operated by a photoelectric control, the estimated KWH for each lamp will be applied to the standard energy and fuel charges utilized in the applicable Conventional Lighting Service. If the Customer has control of the lights operation, the consumption of the lighting system will be metered. The monthly KWH consumption will then be applied to the applicable electric rate effective at that time.

Contract Term: The Customer will be required to sign a Service Agreement for Lighting Service with OUC. The Service Agreement for Lighting Service requires an initial ten-year term with the option of an additional ten-year extension.

OTHER APPLICABLE CHARGES

Fuel Charge: These charges are designed to recover the costs of fuel and purchased power incurred by OUC to provide electric service to its customers.

Gross Receipts Tax: In accordance with Section 203.01 of the Florida Statutes a gross receipts tax is applicable to electric sales charges.

Municipal Tax and Orange County Public Service Tax: The monthly rate charges plus all adjustments are subject to the City of Orlando Municipal Utility Tax within the city and to the Orange County Public Service Tax outside the city. The Municipal Utility Tax and the Orange County Public Service tax do not apply to amounts for fuel above a cost of 0.638¢ per KWH.

ISSUED BY: R. C. HAVEN, SECRETARY

EFFECTIVE:

**EXHIBIT B
ORLANDO UTILITIES COMMISSION
STREET LIGHT REQUEST FORM**

OUC shall install the following lighting facilities:

Lighting Facility No.: _____

Expected Service Date: _____

ROAD NAME: _____

FROM: _____

TO: _____

Fixture type and number installed: _____

Pole type and number installed: _____

Additional Facilities: _____

Initial cost of lighting facility for road is \$ _____

FEES PER MONTH:

The monthly charges consist of the items below.

Luminaire fee per month

_____ # _____ Watts @ \$ _____ = \$ _____

_____ # _____ Watts @ \$ _____ = \$ _____

_____ # _____ Watts @ \$ _____ = \$ _____

Energy Cost per luminaire per month

_____ # _____ Watts @ \$ _____ = \$ _____

_____ # _____ Watts @ \$ _____ = \$ _____

_____ # _____ Watts @ \$ _____ = \$ _____

TOTAL MONTHLY CHARGES \$ _____

Orange County Public Works Director

Orlando Utilities Commission Representative

Date of Authorization: _____

Date of Lighting Commencement: _____

OUC Representative: _____

Orange County Representative: _____

UTILITY RELOCATION AGREEMENT

THIS UTILITY RELOCATION AGREEMENT ("Agreement"), effective as of the latest date of execution, is made and entered into by and between Orange COUNTY, a charter county and political subdivision of the State of Florida ("COUNTY") and BELLSOUTH TELECOMMUNICATIONS, LLC. A Georgia limited liability company, d/b/a AT&T Florida ("AT&T"), "AT&T and COUNTY are sometimes collectively referred to herein as the "PARTIES").

WITNESSETH:

WHEREAS, COUNTY is planning the construction of certain safety improvements to Avalon Park Boulevard ("Improvements") within the northbound lanes, from 900 feet north of Auburn Cove Lane to 350 feet south of Tea Rose Drive, approximately; and

WHEREAS, the Improvements are anticipated to impact a certain sidewalk and utility easement as more particularly described in Orange County Plat Book 62 Page 19, attached hereto as **Exhibit "A"**, and incorporated herein by this reference ("Existing Easement"); and

WHEREAS, AT&T owns certain facilities (the "Facilities"), located within the Existing Easement; and

WHEREAS, construction of the Improvements requires the complete removal of the Facilities from the Existing Easement, and subsequent relocation thereof to a new easement, as such is more particularly described in the easement document attached hereto as **Exhibit "B,"** and incorporated herein by this reference ("New Easement"); and

WHEREAS, the PARTIES desire to memorialize their mutual understanding of the terms and conditions of the relocation of the Facilities as set forth herein.

NOW THEREFORE, in consideration of the mutual covenants hereinafter contained, it is agreed by both parties as follows:

1. Consistent with the terms of this Agreement, AT&T shall relocate its Facilities from the Existing Easement to the New Easement, as depicted in **Exhibit "C,"** attached hereto and incorporated herein by this reference ("Relocation Work").
2. AT&T agrees to undertake the Relocation Work in order to accommodate the construction and future existence of the said Improvements and to cause completion of all Relocation Work no later than **March 1st, 2018**, to ensure that there is no conflict with the construction of the Improvements. It is understood that such timeframe is an estimate and may reasonably be extended up to 120 days, due to circumstances outside of AT&T's control, upon mutual written consent of the Parties.
3. COUNTY agrees that all actual, reasonable expenses incurred by AT&T to effect the Relocation Work shall be paid by COUNTY upon its receipt, review, and approval of invoice(s) of said expenses, subject to the terms outlined below.

4. Based on the road construction plans provided by COUNTY, AT&T has prepared an estimate for all Relocation Work, which explains in detail the methods, procedures, and assumptions upon which it is based (the "Estimate"). The Estimate is attached hereto as Exhibit "D" and incorporated herein by this reference. It is recognized that this Estimate may be reasonably subject to change based on final construction drawings, the result of the competitive bid process, or a change in the schedule or duration of COUNTY road work. COUNTY shall be responsible for payment of actual, reasonable costs incurred by AT&T, invoiced to COUNTY, that do not exceed said Estimate by more than ten percent (10%); provided, however, that COUNTY shall not be responsible for any cost in excess of the Estimate unless COUNTY has approved such excess work and/or cost in writing prior to its performance, such approval not to be unreasonably withheld or delayed. Notwithstanding the foregoing, because of the demanding and time-sensitive nature of construction activities, AT&T may reasonably determine that a required change to the construction contract, once underway, constitutes an emergency requirement, based upon established standards of reasonable construction, and may apply to COUNTY for payment of same. COUNTY shall make reasonable efforts to respond to a request for approval from AT&T for said emergency exceedance within twenty-four (24) hours of receipt by an authorized County representative of AT&T's written request with written justification.
5. Any invoice(s) submitted to COUNTY by AT&T shall be accompanied by supporting documentation, showing costs incurred by AT&T. No more than once per month, AT&T may submit one or more invoices to the COUNTY for payment, following incurring the costs identified on the invoices. COUNTY shall submit payment to AT&T in accordance with this Agreement and the Local Government Prompt Payment Act, Chapter 218, Part VII, Florida Statutes, as may be amended, but in any event within sixty (60) days of receipt by a COUNTY employee authorized by COUNTY to accept such proof of payment.
6. For the duration of this Agreement, AT&T and its agents, contractors, and subcontractors shall provide and maintain insurance or self-insurance coverage of such types and in such amounts as are commercially reasonable and acceptable to COUNTY. Such insurance or self-insurance shall include at a minimum workers' compensation and employers' liability, business automobile liability, and commercial general liability coverage. COUNTY shall be named as additional insured on all liability policies maintained by AT&T and its agents, contractors, and subcontractors, and AT&T shall present certificates evidencing such coverages to COUNTY prior to beginning any work in the Existing Easement. Neither party to this Agreement or its officers and employees shall, by this Agreement, be deemed to assume any liability for the acts, omissions and/or negligence of the other party, its agents, contractors, or subcontractors. AT&T shall defend, indemnify, and hold COUNTY harmless from all claims, damages, actions, losses, suits, judgments, fines, liabilities, costs and expenses arising out of or resulting from the negligent performance of its operations under the Agreement; however, nothing contained herein shall constitute a waiver by COUNTY of its sovereign immunity or the provisions of Section 768.28, Florida

Statutes. The provisions of this paragraph will survive the termination of this Agreement.

7. **Notices.** Any notice or other communication permitted or required to be given hereunder by one party to the other shall be in writing and shall be delivered or mailed, by registered or certified United States Mail, postage prepaid, return receipt requested, or by nationally recognized, overnight courier (e.g., Federal Express) to the party entitled or required to receive the same, as follows:

To AT&T: ***Bellsouth Telecommunications, LLC***
Attention: Area Manager
9101 SW 24th Street
Miami, FL 33165

With a copy to: Alan Reynolds
AT&T Florida
Manager OSP Plng & Engrg Design
5100 Steyr St
Orlando, FL 32819

To COUNTY: Orange County, Florida
P.O. Box 1393
Orlando, Florida 32802-1393
Attention: Orange County Administrator

With a copy to: Orange County Public Works
P.O. Box 1393
Orlando, Florida 32802-1393
Attention: Director

8. This Agreement is governed by the Laws of the State of Florida and appropriate venue for any action arising out of it shall lie in the Ninth Judicial Circuit Court in and for Orange County, Florida.
9. This Agreement and its attached exhibits constitute the entire Agreement between the parties and supersede any previous understanding between the parties. This Agreement may only be amended in writing, by addendum, executed with the same formality as this Agreement. If any provision in this Agreement is invalidated then, to the extent not in conflict, all remaining provisions shall continue in full force and effect, unless terminated in writing by the Parties.

SIGNATURES ON FOLLOWING PAGES

IN WITNESS WHEREOF, the parties hereto have caused these presents to be executed by their duly authorized officers, and their official seals hereto affixed, the day and year below names signatures.

COUNTY

ORANGE COUNTY, FLORIDA

By: Board of COUNTY Commissioners

By: _____

Teresa Jacobs
Orange COUNTY Chairman

Date: _____

ATTEST: Phil Diamond, CPA, COUNTY Comptroller
As Clerk of the Board of COUNTY Commissioners


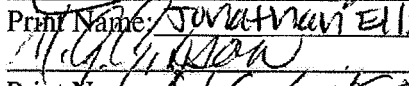
By: _____


Deputy Clerk

Date: _____

Signed, sealed and delivered
In the presence of:


UTILITY



Print Name: JONATHAN ELZEY

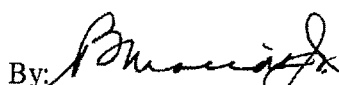Print Name: M.C. GIBSON

By: 
Name: B. MACIAS, JR.
Title: DIRECTOR
Date: 6-26-17

STATE OF FLORIDA
COUNTY OF ORANGE

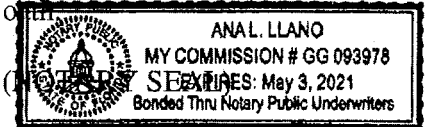The foregoing instrument was acknowledged before me this 26 day of JUNE, 2017, by B MACIAS, JR, who is personally known to me or has produced as identification and did/did not (circle one) take an

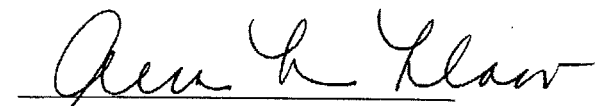


Notary Public, State of Florida
Name: ANA LLANO
Notary Commission No.: GG 093978

My Commission Expires: 6/3/2021

EXHIBIT "A"

EXHIBIT "B"

SCHEDULE "A"

PARCEL: 801
ESTATE: PERPETUAL EASEMENT
PURPOSE: SIDEWALK, SLOPE & UTILITY

LEGAL DESCRIPTION

ALL THAT TRACT OR PARCEL OF LAND LYING IN THE SOUTH 1/2 OF SECTION 6, TOWNSHIP 23 SOUTH, RANGE 32 EAST, ORANGE COUNTY, FLORIDA AND LYING WITHIN TRACT A, AVALON TOWN CENTER PARK SITE, AS RECORDED IN PLAT BOOK 62, PAGES 19 AND 20 OF THE PUBLIC RECORDS OF ORANGE COUNTY, FLORIDA AND BEING MORE PARTICULARLY DESCRIBED AS FOLLOWS:

COMMENCE AT THE NORTH CORNER OF TRACT A, AVALON TOWN CENTER PARK SITE, AS RECORDED IN PLAT BOOK 62, PAGES 19 AND 20 OF THE PUBLIC RECORDS OF ORANGE COUNTY, FLORIDA, SAID POINT BEING A FOUND 4"x4" CONCRETE MONUMENT WITH A NAIL AND DISK STAMPED "PRM LB 1221"; THENCE FROM A TANGENT BEARING OF SOUTH 23°18'16" WEST, RUN 241.97 FEET IN A SOUTHERLY DIRECTION, ALONG THE WEST LINE OF SAID TRACT A, ALONG THE ARC OF SAID CURVE, CONCAVE TO THE NORTHWEST, HAVING A DELTA ANGLE OF 02°21'47", A RADIUS OF 5867.00 FEET, A CHORD BEARING OF SOUTH 24°29'09" WEST AND A CHORD LENGTH OF 241.95 FEET TO A POINT; THENCE SOUTH 64°19'58" EAST, A DISTANCE OF 13.00 FEET TO THE POINT OF BEGINNING; THENCE SOUTH 23°18'16" WEST, A DISTANCE OF 185.57 FEET TO A POINT OF CURVATURE; THENCE RUN 323.87 FEET IN A SOUTHERLY DIRECTION ALONG THE ARC OF SAID CURVE, CONCAVE TO THE SOUTHEAST, HAVING A DELTA ANGLE OF 08°02'12", A RADIUS OF 2309.00 FEET, A CHORD BEARING OF SOUTH 19°17'10" WEST AND A CHORD LENGTH OF 323.61 FEET TO A POINT ON A NON TANGENT LINE; THENCE SOUTH 16°19'33" WEST, A DISTANCE OF 99.85 FEET TO A POINT ON A NON TANGENT CURVE AND THE EAST LINE OF A 13 FEET SIDEWALK AND UTILITY EASEMENT PER SAID PLAT OF AVALON TOWN CENTER PARK SITE; THENCE FROM A TANGENT BEARING OF NORTH 12°58'32" EAST, RUN 53.67 FEET IN A NORTHERLY DIRECTION, ALONG THE EAST LINE OF SAID EASEMENT, ALONG THE ARC OF SAID CURVE, CONCAVE TO THE WEST, HAVING A DELTA ANGLE OF 21°30'08", A RADIUS OF 143.00 FEET, A CHORD BEARING OF NORTH 02°13'27" EAST AND A CHORD LENGTH OF 53.35 FEET TO A POINT; THENCE NORTH 16°19'38" EAST, A DISTANCE OF 47.87 FEET TO A POINT ON A NON TANGENT CURVE; THENCE FROM A TANGENT BEARING OF NORTH 12°58'32" EAST, RUN 294.82 FEET IN A NORTHERLY DIRECTION, ALONG THE ARC OF SAID CURVE, CONCAVE TO THE EAST, HAVING A DELTA ANGLE OF 07°16'29", A RADIUS OF 2322.00 FEET, A CHORD BEARING OF NORTH 18°54'19" EAST AND A CHORD LENGTH OF 294.63 FEET TO A POINT ON THE EAST LINE OF SAID EASEMENT; THENCE THE FOLLOWING TWO COURSES ALONG THE EAST LINE OF SAID EASEMENT; THENCE NORTH 27°23'20" EAST, A DISTANCE OF 40.16 FEET TO A POINT OF CURVATURE; THENCE RUN 176.69 FEET IN A NORTHERLY DIRECTION ALONG THE ARC OF SAID CURVE, CONCAVE TO THE NORTHWEST, HAVING A DELTA ANGLE OF 01°43'18", A RADIUS OF 5880.00 FEET, A CHORD BEARING OF NORTH 26°31'41" EAST AND A CHORD LENGTH OF 176.66 FEET TO THE POINT OF BEGINNING.

CONTAINING 5,947 SQUARE FEET MORE OR LESS

GENERAL NOTES

1. THE PURPOSE OF THIS SKETCH IS TO DELINEATE THE DESCRIPTION ATTACHED HERETO, THIS DOES NOT REPRESENT A BOUNDARY SURVEY.
2. THE BEARINGS SHOWN HEREON ARE BASED ON THE EAST RIGHT OF WAY LINE OF AVALON PARK BOULEVARD, PLAT OF AVALON PARK BOULEVARD, AS RECORDED IN PLAT BOOK 49 PAGES 100 THROUGH 102 OF THE PUBLIC RECORDS OF ORANGE COUNTY, FLORIDA, HAVING A BEARING OF NORTH 27°23'20" EAST.
3. UNLESS IT BEARS THE SIGNATURE AND ORIGINAL RAISED SEAL OF A FLORIDA LICENSED SURVEYOR AND MAPPER, THIS SKETCH IS FOR INFORMATIONAL PURPOSES ONLY.
4. THIS SKETCH MAY HAVE BEEN REDUCED IN SIZE BY REPRODUCTION. THIS MUST BE CONSIDERED WHEN OBTAINING SCALED DATA.
5. A CERTIFICATE OF TITLE INFORMATION PREPARED BY FIRST AMERICAN TITLE INSURANCE COMPANY, DATED SEPTEMBER 5, 2016, FILE NUMBER 2037-3627525/16.00148, WAS REVIEWED BY THE SURVEYOR. EXCEPTIONS LISTED THEREIN (IF ANY) WHICH AFFECT THE PARCEL DESCRIBED HEREON, WHICH CAN BE DELINEATED OR NOTED, ARE SHOWN HEREON.
6. ALL RECORDING REFERENCES SHOWN ON THIS SKETCH REFER TO THE PUBLIC RECORDS OF ORANGE COUNTY, FLORIDA, UNLESS OTHERWISE NOTED.
7. THIS SKETCH IS NOT A SURVEY.

SEE SHEET 2 FOR SKETCH OF DESCRIPTION AND LEGEND & ABBREVIATIONS

SHEET 1 OF 2

Date: NOVEMBER 10, 2016

Project No.: G07-23

Drawn: AJH Chkd.: RJH/JMS

**AVALON PARK
BOULEVARD**



GEODATA CONSULTANTS, INC.

SURVEYING & MAPPING

1349 SOUTH INTERNATIONAL PARKWAY

SUITE 2401

LAKE MARY, FLORIDA 32746

VOICE: (407) 732-8965 FAX: (407) 878-0841

Land Surveyor Business License No. 6556


SCHEDULE "A"

PARCEL: 801
 ESTATE: PERPETUAL EASEMENT
 PURPOSE: SIDEWALK, SLOPE & UTILITY

**SECTION 6, TOWNSHIP 23
 SOUTH, RANGE 32 EAST**

LEGEND & ABBREVIATIONS

- Chkd. = CHECKED
- CB = CHORD BEARING
- CH = CHORD DISTANCE
- CM = CONCRETE MONUMENT
- L = LENGTH
- N&D = NAIL AND DISK
- No. = NUMBER
- NT = NON TANGENT
- ORB = OFFICIAL RECORDS BOOK
- PB = PLAT BOOK
- PC = POINT OF CURVATURE
- PG = PAGE
- PGS = PAGES
- POB = POINT OF BEGINNING
- POC = POINT OF COMMENCEMENT
- PRC = POINT OF REVERSE CURVATURE
- R = RADIUS
- R/W = RIGHT OF WAY
- SUE = SIDEWALK & UTILITY EASEMENT
- TB = TANGENT BEARING
- W/ = WITH
- Δ = DELTA
- ± = PLUS OR MINUS

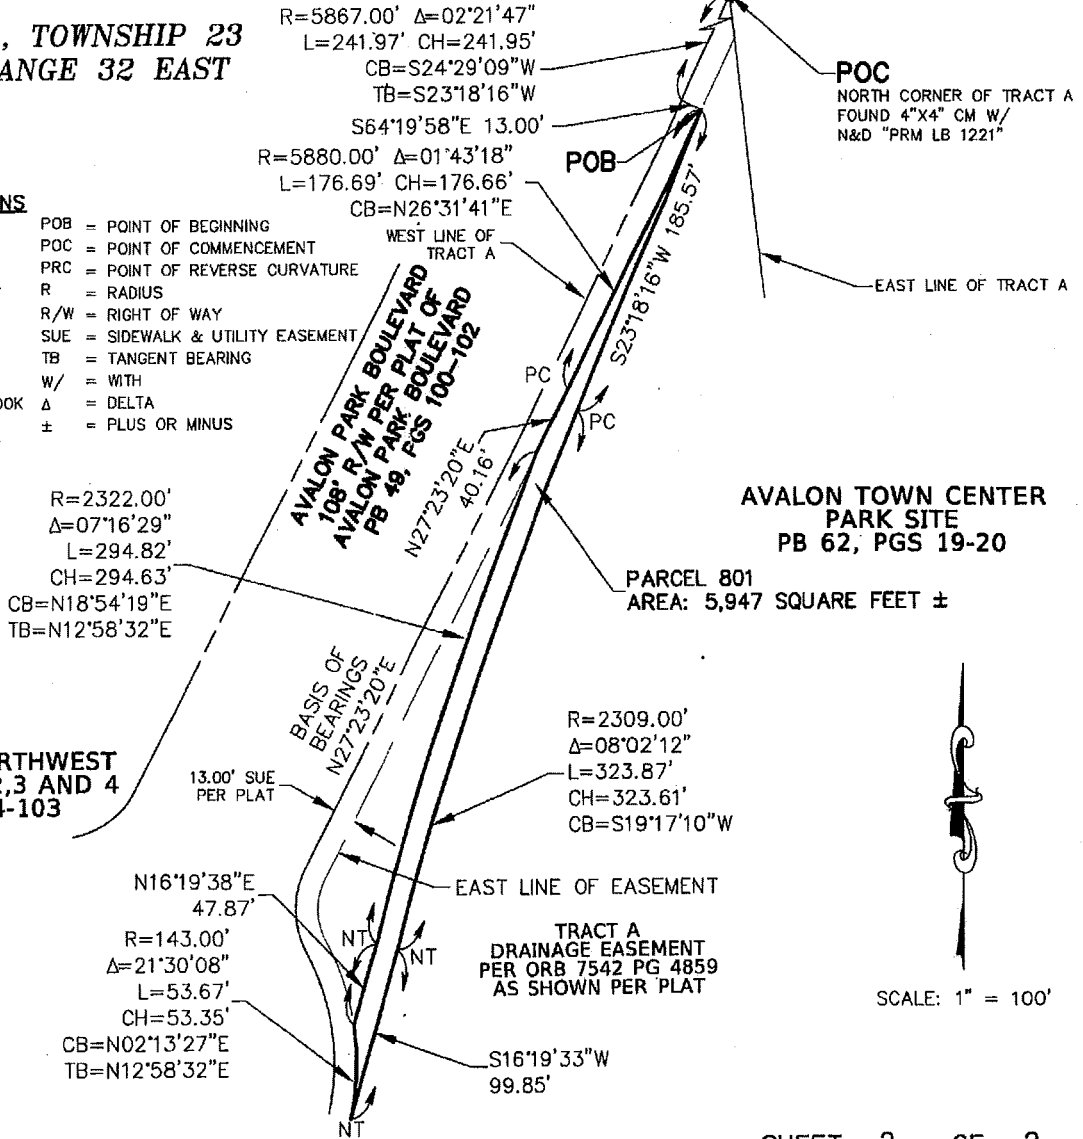

SHEET 2 OF 2

I HEREBY CERTIFY THAT THIS LEGAL DESCRIPTION AND SKETCH IS CORRECT TO THE BEST OF MY KNOWLEDGE AND BELIEF. I FURTHER CERTIFY THAT THIS LEGAL DESCRIPTION AND SKETCH MEETS THE STANDARDS OF PRACTICE AS SET FORTH BY THE FLORIDA BOARD OF PROFESSIONAL SURVEYORS AND MAPPERS IN CHAPTER 5J-17, FLORIDA ADMINISTRATIVE CODE, PURSUANT TO CHAPTER 472 OF THE FLORIDA STATUTES, SUBJECT TO NOTES AND NOTATIONS SHOWN HEREON.

H. Paul deVivero, Professional Land Surveyor No. 4980 DATE

REVISION	BY	DATE

Date: NOVEMBER 10, 2016
 Project No.: G07-23
 Drawn: AJH Chkd.: RJH/JMS

**AVALON PARK
 BOULEVARD**

GEODATA CONSULTANTS, INC.
SURVEYING & MAPPING
 1349 SOUTH INTERNATIONAL PARKWAY
 SUITE 2401
 LAKE MARY, FLORIDA 32746
 VOICE: (407) 732-8865 FAX: (407) 878-0841
 Land Surveyor Business License No. 8556

Parcel name: 801

North: 1520906.4705 East : 607105.6517
Line Course: S 23-18-16 W Length: 185.57
North: 1520736.0401 East : 607032.2371
Curve Length: 323.87 Radius: 2309.00
Delta: 8-02-12 Tangent: 162.20
Chord: 323.61 Course: S 19-17-10 W
Course In: S 66-41-44 E Course Out: N 74-43-56 W
RP North: 1519822.5610 East : 609152.8590
End North: 1520430.5907 East : 606925.3534
Line Course: S 16-19-33 W Length: 99.85
North: 1520334.7668 East : 606897.2856
Curve Length: 53.67 Radius: 143.00
Delta: 21-30-08 Tangent: 27.15
Chord: 53.35 Course: N 02-13-27 E
Course In: N 77-01-29 W Course Out: N 81-28-23 E
RP North: 1520366.8747 East : 606757.9368
End North: 1520388.0766 East : 606899.3561
Line Course: N 16-19-38 E Length: 47.87
North: 1520434.0161 East : 606912.8134
Curve Length: 294.82 Radius: 2322.00
Delta: 7-16-29 Tangent: 147.61
Chord: 294.63 Course: N 18-54-19 E
Course In: S 74-43-56 E Course Out: N 67-27-27 W
RP North: 1519822.5626 East : 609152.8600
End North: 1520712.7524 East : 607008.2749
Line Course: N 27-23-20 E Length: 40.16
North: 1520748.4107 East : 607026.7496
Curve Length: 176.69 Radius: 5880.00
Delta: 1-43-18 Tangent: 88.34
Chord: 176.66 Course: N 26-31-41 E
Course In: N 62-36-40 W Course Out: S 64-19-58 E
RP North: 1523453.3730 East : 601805.8705
End North: 1520906.4712 East : 607105.6523

Perimeter: 1222.48 Area: 5,947 sq.ft. 0.14 acres

Mapcheck Closure - (Uses listed courses and chords)

Error Closure: 0.0009 Course: N 40-09-27 E

Error North: 0.00071 East : 0.00060

Precision 1: 1,357,444.44

EXHIBIT "C"

EXHIBIT "D"

S:\RAlfonso\Public Works\Utility Relocation Agreement 4-25-17 RA edits 06-02-17.doc

EXHIBIT D

(Estimate)

The vacation of the Utility Easement as described in this document will require AT&T Florida to remove all existing facilities currently in this easement location. To accomplish this, AT&T Florida will have to relocate these facilities currently on said easement by excavating, exposing & moving these facilities to the newly acquired utility easement on Avalon Park Blvd as shown on Orange County Construction Project "Avalon Park Blvd Safety Improvements" (Project No. 5142). The relocation is to begin at approximately Sta 4+00 and end at approximately Sta 13+60 which equals 960 feet. This will require relocating (2) direct buried fiber cables, (1) 4'PVC conduit e/w 1 fiber cable for the length of the project. A fiber handhole will also have to be relocated with necessary grounding into the new easement location.

The estimated cost for AT&T Florida to relocate the above mentioned facilities from the existing utility easement to the new utility easement has been determined to be at \$24,815.95 from the latest information available. This is only an estimated cost and may vary depending on unknown buried facilities that may be found during construction.

BCC Mtg. Date: October 17, 2017

UTILITY RELOCATION AGREEMENT

THIS UTILITY RELOCATION AGREEMENT ("Agreement"), effective as of the latest date of execution, is made and entered into by and between Orange County, a charter county and political subdivision of the State of Florida ("COUNTY") and Bright House Networks, LLC ("UTILITY"), ("UTILITY and COUNTY are sometimes collectively referred to herein as the "PARTIES").

WITNESSETH:

WHEREAS, COUNTY is planning the construction of certain safety improvements to Avalon Park Boulevard ("Improvements") within the northbound lanes, from 900 feet north of Auburn Cove Lane to 350 feet south of Tea Rose Drive, approximately; and

WHEREAS, the Improvements are anticipated to impact a certain sidewalk and utility easement as more particularly described in Orange County Plat Book 62 Page 19, attached hereto as Exhibit "A", and incorporated herein by this reference ("Existing Easement"); and

WHEREAS, UTILITY owns certain facilities (the "Facilities"), located within the Existing Easement; and

WHEREAS, construction of the Improvements requires the complete removal of the Facilities from the Existing Easement, and subsequent relocation thereof to a new easement, as such is more particularly described in the easement document attached hereto as Exhibit "B," and incorporated herein by this reference ("New Easement"); and

WHEREAS, the PARTIES desire to memorialize their mutual understanding of the terms and conditions of the relocation of the Facilities as set forth herein.

NOW THEREFORE, in consideration of the mutual covenants hereinafter contained, it is agreed by both parties as follows:

1. Consistent with the terms of this Agreement, UTILITY shall relocate its Facilities from the Existing Easement to the New Easement, as depicted in Exhibit "C," attached hereto and incorporated herein by this reference ("Relocation Work").
2. UTILITY agrees to undertake the Relocation Work in order to accommodate the construction and future existence of the said Improvements and to cause completion of all Relocation Work no later than **March 1st, 2018**, to ensure that there is no conflict with the construction of the Improvements. It is understood that such timeframe is an estimate and may reasonably be extended up to 120 days, due to circumstances outside of UTILITY's control, upon mutual written consent of the Parties.
3. COUNTY agrees that all actual, reasonable expenses incurred by UTILITY to effect the Relocation Work shall be paid by COUNTY upon its receipt, review, and approval of invoice(s) of said expenses, subject to the terms outlined below.

UTILITY RELOCATION AGREEMENT

THIS UTILITY RELOCATION AGREEMENT ("Agreement"), effective as of the latest date of execution, is made and entered into by and between Orange County, a charter county and political subdivision of the State of Florida ("COUNTY") and Bright House Networks, LLC ("UTILITY"), ("UTILITY and COUNTY are sometimes collectively referred to herein as the "PARTIES").

WITNESSETH:

WHEREAS, COUNTY is planning the construction of certain safety improvements to Avalon Park Boulevard ("Improvements") within the northbound lanes, from 900 feet north of Auburn Cove Lane to 350 feet south of Tea Rose Drive, approximately; and

WHEREAS, the Improvements are anticipated to impact a certain sidewalk and utility easement as more particularly described in Orange County Plat Book 62 Page 19, attached hereto as Exhibit "A", and incorporated herein by this reference ("Existing Easement"); and

WHEREAS, UTILITY owns certain facilities (the "Facilities"), located within the Existing Easement; and

WHEREAS, construction of the Improvements requires the complete removal of the Facilities from the Existing Easement, and subsequent relocation thereof to a new easement, as such is more particularly described in the easement document attached hereto as Exhibit "B," and incorporated herein by this reference ("New Easement"); and

WHEREAS, the PARTIES desire to memorialize their mutual understanding of the terms and conditions of the relocation of the Facilities as set forth herein.

NOW THEREFORE, in consideration of the mutual covenants hereinafter contained, it is agreed by both parties as follows:

1. Consistent with the terms of this Agreement, UTILITY shall relocate its Facilities from the Existing Easement to the New Easement, as depicted in Exhibit "C," attached hereto and incorporated herein by this reference ("Relocation Work").
2. UTILITY agrees to undertake the Relocation Work in order to accommodate the construction and future existence of the said Improvements and to cause completion of all Relocation Work no later than **March 1st, 2018**, to ensure that there is no conflict with the construction of the Improvements. It is understood that such timeframe is an estimate and may reasonably be extended up to 120 days, due to circumstances outside of UTILITY's control, upon mutual written consent of the Parties.
3. COUNTY agrees that all actual, reasonable expenses incurred by UTILITY to effect the Relocation Work shall be paid by COUNTY upon its receipt, review, and approval of invoice(s) of said expenses, subject to the terms outlined below.

4. Based on the road construction plans provided by COUNTY, UTILITY has prepared an estimate for all Relocation Work, which explains in detail the methods, procedures, and assumptions upon which it is based (the "Estimate"). The Estimate is attached hereto as Exhibit "D" and incorporated herein by this reference. It is recognized that this Estimate may be reasonably subject to change based on final construction drawings, the result of the competitive bid process, or a change in the schedule or duration of COUNTY road work. COUNTY shall be responsible for payment of actual, reasonable costs incurred by UTILITY, invoiced to COUNTY, that do not exceed said Estimate by more than ten percent (10%); provided, however, that COUNTY shall not be responsible for any cost in excess of the Estimate unless COUNTY has approved such excess work and/or cost in writing prior to its performance, such approval not to be unreasonably withheld or delayed. Notwithstanding the foregoing, because of the demanding and time-sensitive nature of construction activities, UTILITY may reasonably determine that a required change to the construction contract, once underway, constitutes an emergency requirement, based upon established standards of reasonable construction, and may apply to COUNTY for payment of same. COUNTY shall make reasonable efforts to respond to a request for approval from UTILITY for said emergency exceedance within twenty-four (24) hours of receipt by an authorized County representative of UTILITY's written request with written justification.
5. Any invoice(s) submitted to COUNTY by UTILITY shall be accompanied by supporting documentation, showing costs incurred by UTILITY. No more than once per month, UTILITY may submit one or more invoices to the COUNTY for payment, following incurring the costs identified on the invoices. COUNTY shall submit payment to UTILITY in accordance with this Agreement and the Local Government Prompt Payment Act, Chapter 218, Part VII, Florida Statutes, as may be amended, but in any event within sixty (60) days of receipt by a COUNTY employee authorized by COUNTY to accept such proof of payment.
6. For the duration of this Agreement, UTILITY and its agents, contractors, and subcontractors shall provide and maintain insurance or self-insurance coverage of such types and in such amounts as are commercially reasonable and acceptable to COUNTY. Such insurance or self-insurance shall include at a minimum workers' compensation and employers' liability, business automobile liability, and commercial general liability coverage. COUNTY shall be named as additional insured on all liability policies maintained by UTILITY and its agents, contractors, and subcontractors, and UTILITY shall present certificates evidencing such coverages to COUNTY prior to beginning any work in the Existing Easement. Neither party to this Agreement or its officers and employees shall, by this Agreement, be deemed to assume any liability for the acts, omissions and/or negligence of the other party, its agents, contractors, or subcontractors. UTILITY shall defend, indemnify, and hold COUNTY harmless from all claims, damages, actions, losses, suits, judgments, fines, liabilities, costs and expenses arising out of or resulting from the negligent performance of its operations under the Agreement; however, nothing contained herein shall constitute a waiver by COUNTY of its sovereign immunity or the provisions of

Section 768.28, Florida Statutes. The provisions of this paragraph will survive the termination of this Agreement.

7. **Notices.** Any notice or other communication permitted or required to be given hereunder by one party to the other shall be in writing and shall be delivered or mailed, by registered or certified United States Mail, postage prepaid, return receipt requested, or by nationally recognized, overnight courier (e.g., Federal Express) to the party entitled or required to receive the same, as follows:

To UTILITY: Bright House Networks, LLC
 3767 All American Blvd
 Orlando, Florida 32810
 Attn: Ron Tynes, Construction Supervisor

To COUNTY: Orange County, Florida
 P.O. Box 1393
 Orlando, Florida 32802-1393
 Attention: Orange County Administrator

With a copy to: Orange County Public Works
 P.O. Box 1393
 Orlando, Florida 32802-1393
 Attention: Director

8. This Agreement is governed by the Laws of the State of Florida and appropriate venue for any action arising out of it shall lie in the Ninth Judicial Circuit Court in and for Orange County, Florida.
9. This Agreement and its attached exhibits constitute the entire Agreement between the parties and supersede any previous understanding between the parties. This Agreement may only be amended in writing, by addendum, executed with the same formality as this Agreement. If any provision in this Agreement is invalidated then, to the extent not in conflict, all remaining provisions shall continue in full force and effect, unless terminated in writing by the Parties.

SIGNATURES ON FOLLOWING PAGES

IN WITNESS WHEREOF, the parties hereto have caused these presents to be executed by their duly authorized officers, and their official seals hereto affixed, the day and year below names signatures.

ORANGE COUNTY, a charter county and political subdivision of the State of Florida

ORANGE COUNTY, FLORIDA
By: Board of County Commissioners


By: [Signature]
Name: Teresa Jacobs
Title: for Orange County Mayor

Date: October 17, 2017

Attest: Phil Diamond, CPA, Orange County Comptroller, as Clerk of the Board of County Commissioners

By: [Signature]
Name: Craig A. Stopyska
Title: for Deputy Clerk

Date: October 17, 2017

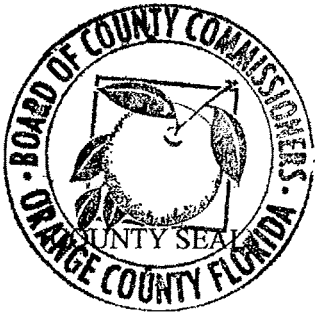

Signed, sealed and delivered
In the presence of:

UTILITY


[Signature]
Print Name: J. D. Smith
Chuck Stevens
Print Name: CHUCK STEVENS

By: [Signature]
Name: Michael L. Champagne
Title: Area V.P.
Date: _____

STATE OF FLORIDA
COUNTY OF ORANGE

The foregoing instrument was acknowledged before me this 15 day of September 2017, by Michael L. Champagne who is personally known to me or [] has produced _____ as identification and did/did not (circle one) take an oath.

(NOTARY)

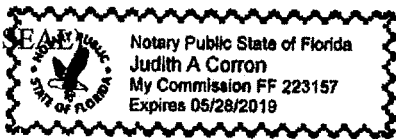

My Commission Expires: _____

[Signature]
Notary Public, State of Florida
Name: JUDITH A. CORRON
Notary Commission No.: _____

EXHIBIT "A"

EXHIBIT "B"

SCHEDULE "A"

PARCEL: 801
ESTATE: PERPETUAL EASEMENT
PURPOSE: SIDEWALK, SLOPE & UTILITY

LEGAL DESCRIPTION

ALL THAT TRACT OR PARCEL OF LAND LYING IN THE SOUTH 1/2 OF SECTION 6, TOWNSHIP 23 SOUTH, RANGE 32 EAST, ORANGE COUNTY, FLORIDA AND LYING WITHIN TRACT A, AVALON TOWN CENTER PARK SITE, AS RECORDED IN PLAT BOOK 62, PAGES 19 AND 20 OF THE PUBLIC RECORDS OF ORANGE COUNTY, FLORIDA AND BEING MORE PARTICULARLY DESCRIBED AS FOLLOWS:

COMMENCE AT THE NORTH CORNER OF TRACT A, AVALON TOWN CENTER PARK SITE, AS RECORDED IN PLAT BOOK 62, PAGES 19 AND 20 OF THE PUBLIC RECORDS OF ORANGE COUNTY, FLORIDA, SAID POINT BEING A FOUND 4"x4" CONCRETE MONUMENT WITH A NAIL AND DISK STAMPED "PRM LB 1221"; THENCE FROM A TANGENT BEARING OF SOUTH 23°18'16" WEST, RUN 241.97 FEET IN A SOUTHERLY DIRECTION, ALONG THE WEST LINE OF SAID TRACT A, ALONG THE ARC OF SAID CURVE, CONCAVE TO THE NORTHWEST, HAVING A DELTA ANGLE OF 02°21'47", A RADIUS OF 5867.00 FEET, A CHORD BEARING OF SOUTH 24°29'09" WEST AND A CHORD LENGTH OF 241.95 FEET TO A POINT; THENCE SOUTH 64°19'58" EAST, A DISTANCE OF 13.00 FEET TO THE POINT OF BEGINNING; THENCE SOUTH 23°18'16" WEST, A DISTANCE OF 185.57 FEET TO A POINT OF CURVATURE; THENCE RUN 323.87 FEET IN A SOUTHERLY DIRECTION ALONG THE ARC OF SAID CURVE, CONCAVE TO THE SOUTHEAST, HAVING A DELTA ANGLE OF 08°02'12", A RADIUS OF 2309.00 FEET, A CHORD BEARING OF SOUTH 19°17'10" WEST AND A CHORD LENGTH OF 323.61 FEET TO A POINT ON A NON TANGENT LINE; THENCE SOUTH 16°19'33" WEST, A DISTANCE OF 99.85 FEET TO A POINT ON A NON TANGENT CURVE AND THE EAST LINE OF A 13 FEET SIDEWALK AND UTILITY EASEMENT PER SAID PLAT OF AVALON TOWN CENTER PARK SITE; THENCE FROM A TANGENT BEARING OF NORTH 12°58'32" EAST, RUN 53.67 FEET IN A NORTHERLY DIRECTION, ALONG THE EAST LINE OF SAID EASEMENT, ALONG THE ARC OF SAID CURVE, CONCAVE TO THE WEST, HAVING A DELTA ANGLE OF 21°30'08", A RADIUS OF 143.00 FEET, A CHORD BEARING OF NORTH 02°13'27" EAST AND A CHORD LENGTH OF 53.35 FEET TO A POINT; THENCE NORTH 16°19'38" EAST, A DISTANCE OF 47.87 FEET TO A POINT ON A NON TANGENT CURVE; THENCE FROM A TANGENT BEARING OF NORTH 12°58'32" EAST, RUN 294.82 FEET IN A NORTHERLY DIRECTION, ALONG THE ARC OF SAID CURVE, CONCAVE TO THE EAST, HAVING A DELTA ANGLE OF 07°16'29", A RADIUS OF 2322.00 FEET, A CHORD BEARING OF NORTH 18°54'19" EAST AND A CHORD LENGTH OF 294.63 FEET TO A POINT ON THE EAST LINE OF SAID EASEMENT; THENCE THE FOLLOWING TWO COURSES ALONG THE EAST LINE OF SAID EASEMENT; THENCE NORTH 27°23'20" EAST, A DISTANCE OF 40.16 FEET TO A POINT OF CURVATURE; THENCE RUN 176.69 FEET IN A NORTHERLY DIRECTION ALONG THE ARC OF SAID CURVE, CONCAVE TO THE NORTHWEST, HAVING A DELTA ANGLE OF 01°43'18", A RADIUS OF 5880.00 FEET, A CHORD BEARING OF NORTH 26°31'41" EAST AND A CHORD LENGTH OF 176.66 FEET TO THE POINT OF BEGINNING.

CONTAINING 5,947 SQUARE FEET MORE OR LESS

GENERAL NOTES

1. THE PURPOSE OF THIS SKETCH IS TO DELINEATE THE DESCRIPTION ATTACHED HERETO, THIS DOES NOT REPRESENT A BOUNDARY SURVEY
 2. THE BEARINGS SHOWN HEREON ARE BASED ON THE EAST RIGHT OF WAY LINE OF AVALON PARK BOULEVARD, PLAT OF AVALON PARK BOULEVARD, AS RECORDED IN PLAT BOOK 49 PAGES 100 THROUGH 102 OF THE PUBLIC RECORDS OF ORANGE COUNTY, FLORIDA, HAVING A BEARING OF NORTH 27°23'20" EAST.
 3. UNLESS IT BEARS THE SIGNATURE AND ORIGINAL RAISED SEAL OF A FLORIDA LICENSED SURVEYOR AND MAPPER, THIS SKETCH IS FOR INFORMATIONAL PURPOSES ONLY.
 4. THIS SKETCH MAY HAVE BEEN REDUCED IN SIZE BY REPRODUCTION. THIS MUST BE CONSIDERED WHEN OBTAINING SCALED DATA.
 5. A CERTIFICATE OF TITLE INFORMATION PREPARED BY FIRST AMERICAN TITLE INSURANCE COMPANY, DATED SEPTEMBER 5, 2016, FILE NUMBER 2037-3627525/16.00148, WAS REVIEWED BY THE SURVEYOR. EXCEPTIONS LISTED THEREIN (IF ANY) WHICH AFFECT THE PARCEL DESCRIBED HEREON, WHICH CAN BE DELINEATED OR NOTED, ARE SHOWN HEREON.
 6. ALL RECORDING REFERENCES SHOWN ON THIS SKETCH REFER TO THE PUBLIC RECORDS OF ORANGE COUNTY, FLORIDA, UNLESS OTHERWISE NOTED.
 7. THIS SKETCH IS NOT A SURVEY.
- SEE SHEET 2 FOR SKETCH OF DESCRIPTION AND LEGEND & ABBREVIATIONS

SHEET 1 OF 2

Date: NOVEMBER 10, 2016
Project No.: G07-23
Drawn: AJH Chkd.: RJH/JMS

**AVALON PARK
BOULEVARD**



GEODATA CONSULTANTS, INC.
SURVEYING & MAPPING
1349 SOUTH INTERNATIONAL PARKWAY
SUITE 2401
LAKE MARY, FLORIDA 32746
VOICE: (407) 732-6965 FAX: (407) 878-0841
Land Surveyor Business License No. 5556

SCHEDULE "A"

PARCEL: 801
 ESTATE: PERPETUAL EASEMENT
 PURPOSE: SIDEWALK, SLOPE & UTILITY

**SECTION 6, TOWNSHIP 23
 SOUTH, RANGE 32 EAST**

LEGEND & ABBREVIATIONS

- Chkd. = CHECKED
- CB = CHORD BEARING
- CH = CHORD DISTANCE
- CM = CONCRETE MONUMENT
- L = LENGTH
- N&D = NAIL AND DISK
- No. = NUMBER
- NT = NON TANGENT
- ORB = OFFICIAL RECORDS BOOK
- PB = PLAT BOOK
- PC = POINT OF CURVATURE
- PG = PAGE
- PGS = PAGES
- POB = POINT OF BEGINNING
- POC = POINT OF COMMENCEMENT
- PRC = POINT OF REVERSE CURVATURE
- R = RADIUS
- R/W = RIGHT OF WAY
- SUE = SIDEWALK & UTILITY EASEMENT
- TB = TANGENT BEARING
- W/ = WITH
- Δ = DELTA
- ± = PLUS OR MINUS

R=5867.00' Δ=02°21'47"
 L=241.97' CH=241.95'
 CB=S24°29'09"W
 TB=S23°18'16"W
 S64°19'58"E 13.00'

R=5880.00' Δ=01°43'18"
 L=176.69' CH=176.66'
 CB=N26°31'41"E

R=2322.00'
 Δ=07°16'29"
 L=294.82'
 CH=294.63'
 CB=N18°54'19"E
 TB=N12°58'32"E

R=2309.00'
 Δ=08°02'12"
 L=323.87'
 CH=323.61'
 CB=S19°17'10"W

N16°19'38"E
 47.87'
 R=143.00'
 Δ=21°30'08"
 L=53.67'
 CH=53.35'
 CB=N02°13'27"E
 TB=N12°58'32"E

POC
 NORTH CORNER OF TRACT A
 FOUND 4"x4" CM W/
 N&D "PRM LB.1221"

POB

WEST LINE OF
 TRACT A

EAST LINE OF TRACT A

**AVALON TOWN CENTER
 PARK SITE
 PB 62, PGS 19-20**

**PARCEL 801
 AREA: 5,947 SQUARE FEET ±**

**AVALON PARK NORTHWEST
 VILLAGE PHASES 2,3 AND 4
 PB 63, PGS 94-103**

13.00' SUE
 PER PLAT

EAST LINE OF EASEMENT

**TRACT A
 DRAINAGE EASEMENT
 PER ORB 7542 PG 4859
 AS SHOWN PER PLAT**

SCALE: 1" = 100'

SHEET 2 OF 2

I HEREBY CERTIFY THAT THIS LEGAL DESCRIPTION AND SKETCH IS CORRECT TO THE BEST OF MY KNOWLEDGE AND BELIEF. I FURTHER CERTIFY THAT THIS LEGAL DESCRIPTION AND SKETCH MEETS THE STANDARDS OF PRACTICE AS SET FORTH BY THE FLORIDA BOARD OF PROFESSIONAL SURVEYORS AND MAPPERS IN CHAPTER 63-17, FLORIDA ADMINISTRATIVE CODE, PURSUANT TO CHAPTER 472 OF THE FLORIDA STATUTES. SUBJECT TO NOTES AND NOTATIONS SHOWN HEREON.

H. Paul deVivero, Professional Land Surveyor No. 4990 DATE

REVISION	BY	DATE

Date: NOVEMBER 10, 2016
 Project No.: G07-23
 Drawn: AJH Chkd.: RJH/JMS

**AVALON PARK
 BOULEVARD**

GEODATA CONSULTANTS, INC.
 SURVEYING & MAPPING
 1349 SOUTH INTERNATIONAL PARKWAY
 SUITE 2401
 LAKE MARY, FLORIDA 32746
 VOICE: (407) 792-8888 FAX: (407) 878-0841
 Land Surveyor Business License No. 8556

Parcel name: 801

North: 1520906.4705 East : 607105.6517
Line Course: S 23-18-16 W Length: 185.57
North: 1520736.0401 East : 607032.2371
Curve Length: 323.87 Radius: 2309.00
Delta: 8-02-12 Tangent: 162.20
Chord: 323.61 Course: S 19-17-10 W
Course In: S 66-41-44 E Course Out: N 74-43-56 W
RP North: 1519822.5610 East : 609152.8590
End North: 1520430.5907 East : 606925.3534
Line Course: S 16-19-33 W Length: 99.85
North: 1520334.7668 East : 606897.2856
Curve Length: 53.67 Radius: 143.00
Delta: 21-30-08 Tangent: 27.15
Chord: 53.35 Course: N 02-13-27 E
Course In: N 77-01-29 W Course Out: N 81-28-23 E
RP North: 1520366.8747 East : 606757.9368
End North: 1520388.0766 East : 606899.3561
Line Course: N 16-19-38 E Length: 47.87
North: 1520434.0161 East : 606912.8134
Curve Length: 294.82 Radius: 2322.00
Delta: 7-16-29 Tangent: 147.61
Chord: 294.63 Course: N 18-54-19 E
Course In: S 74-43-56 E Course Out: N 67-27-27 W
RP North: 1519822.5626 East : 609152.8600
End North: 1520712.7524 East : 607008.2749
Line Course: N 27-23-20 E Length: 40.16
North: 1520748.4107 East : 607026.7496
Curve Length: 176.69 Radius: 5880.00
Delta: 1-43-18 Tangent: 88.34
Chord: 176.66 Course: N 26-31-41 E
Course In: N 62-36-40 W Course Out: S 64-19-58 E
RP North: 1523453.3730 East : 601805.8705
End North: 1520906.4712 East : 607105.6523

Perimeter: 1222.48 Area: 5,947 sq.ft. 0.14 acres

Mapcheck Closure - (Uses listed courses and chords)

Error Closure: 0.0009 Course: N 40-09-27 E


Error North: 0.00071 East : 0.00060

Precision 1: 1,357,444.44

EXHIBIT "C"

EXHIBIT "D"

Charter Spectrum
COMMUNICATIONS

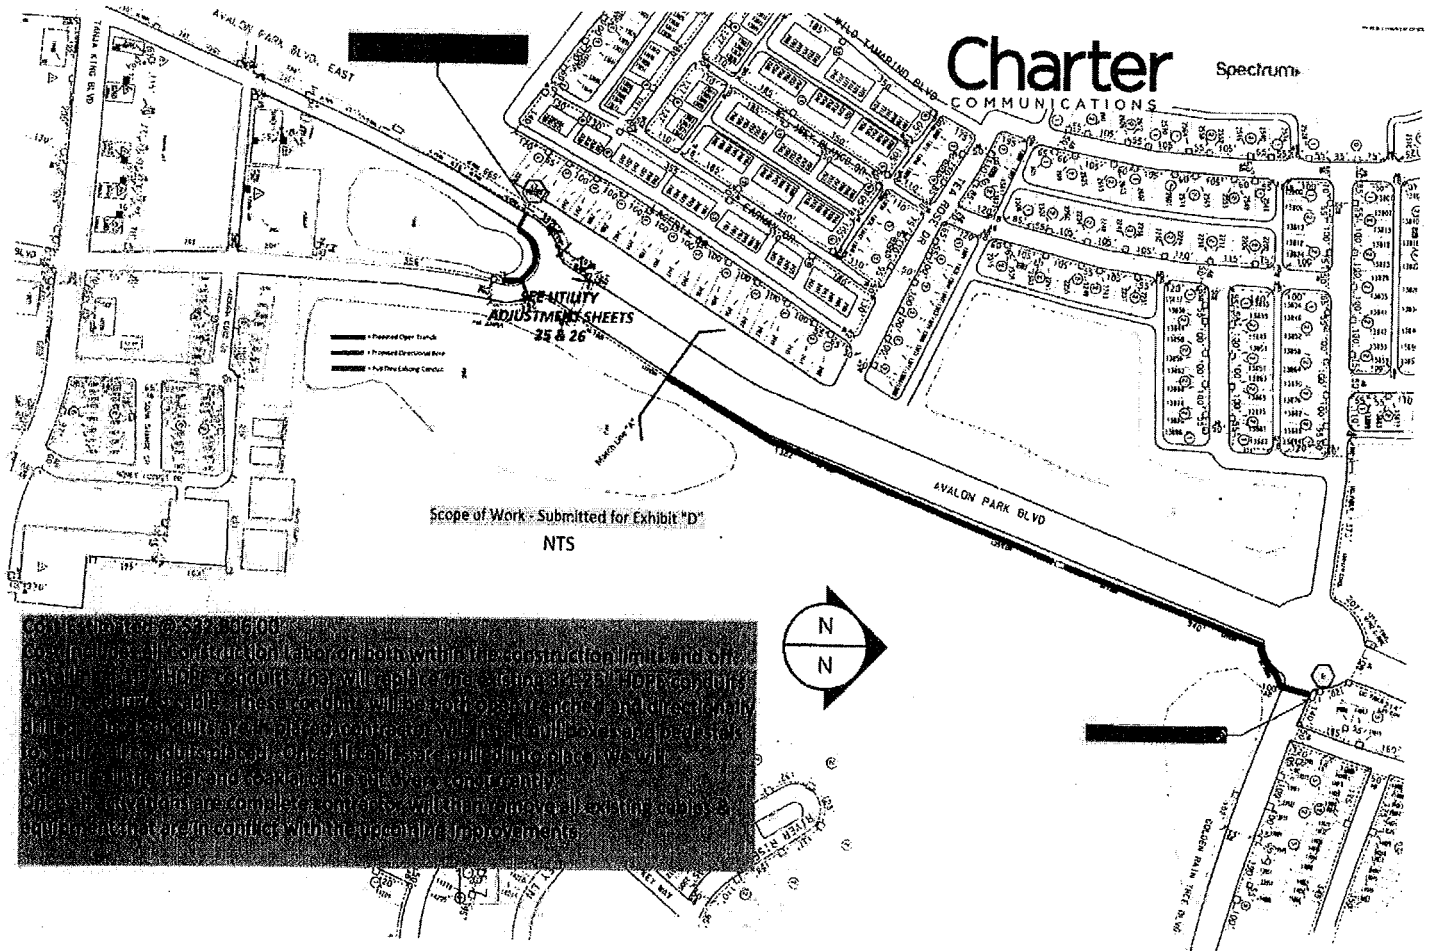

[REDACTED]

PART H
TECHNICAL PROVISIONS

TP 101 - Mobilization

MOBILIZATION

Mobilization shall include all items detailed in Article 101 of the "Standard Specifications", the Special Provisions and on the plans, except as directed by the Engineer.

Preservation of Property Corners including all items detailed in Section 7-11 of the Standard Specifications shall be included in the contract price for mobilization.

Basis of Payment

The work and incidental costs covered under Mobilization will be paid for at the contract lump sum price and will be paid in partial payments in accordance with the following:

Percent of Original Contract Amount Earned	Allowable Percent of the Lump Sum Price for the Items*
5	25
10	50
25	75
50	100

*Partial payments as detailed above will be limited to 10% of the original Contract amount for the roadway pay items. Any amount of mobilization in excess of 10% of the roadway pay items will be paid upon completion of all work.

Payment shall be made under:

Pay Item:

101-1

Mobilization

Lump Sum

PART H
TECHNICAL PROVISIONS

TP 102 – Maintenance of Traffic

MAINTENANCE OF TRAFFIC

All Maintenance of Traffic work shall conform to the requirements of Section 102 of the Standard Specifications, Index 600 of the FDOT Design Standards, the plans, and/or as herein modified, except as directed by the Engineer.

The road shall be kept open to two-way traffic on a paved surface during construction except when full closures are allowed by the plans or by the Engineer. The Contractor shall not be permitted to isolate residences or places of business. Access shall be provided to all residences and all places of business whenever construction interferes with the existing means of access.

The Contractor shall furnish, erect and maintain all necessary traffic control devices, including flagmen and pilot cars, in accordance with the *Manual of Uniform Traffic Control Devices for Streets and Highways*, published by the U.S. Department of Transportation, Federal Highway Administration. The Contractor shall provide and maintain in a safe condition the entire project limits included, but not limited to pre-existing conditions, driving lanes, temporary approaches, crossings, and intersections with trails, roads, streets, business parking lots, residences, garages and completed work. The Contractor shall take all necessary precautions for the protection of the work and the safety of the public in accordance with Section 102.

The Contractor shall present his signed and sealed Maintenance of Traffic Plan that is approved by Orange County Traffic Engineering to the Engineer at the preconstruction conference, and shall be fully and solely responsible for the adequacy of the Maintenance of Traffic plan regardless of the source. The plan shall be signed and sealed by the contractor's own professional engineer licensed in the State of Florida. Any proposed revisions to the approved Maintenance of Traffic plan are required to be approved by the Engineer.

The Contractor shall be responsible for installation of signs for all business along the project corridor. Signs should be manufactured and installed in accordance with FDOT design standards. No special compensation will be made to the contractor to defray costs of any of the work or delays for complying with the requirements of installing business signs, but such costs shall be considered as having been included in the price stipulated for the Maintenance of Traffic pay item.

Basis of Payment

All materials, work and incidental costs related to Maintenance of Traffic will be paid for at the contract lump sum price. All material, labor and equipment necessary for the construction and maintenance of the entire project limits included, but not limited to pre-existing conditions, driving lanes, temporary approaches, crossings, intersections with trails, roads, streets, business parking lots, residences, garages, temporary driving lanes, side streets, driveway connections, and completed work, as may be directed by the Engineer shall be included in the contract price.

Payment shall be made under:

Pay Item:

102-1 Maintenance of Traffic - Lump Sum

PART H
TECHNICAL PROVISIONS

**TP 104 - Prevention, Control and Abatement
of Erosion and Water Pollution**

PREVENTION, CONTROL and ABATEMENT of EROSION and WATER POLLUTION

LAND CLEARING

Prevention, control and abatement of erosion and water pollution shall conform to the requirements of Section 104 of the "Standard Specifications", National Pollution Discharge Elimination System (NPDES) requirements, except as modified by these Technical Provisions or as directed by the Engineer.

The Contractor shall present at the Preconstruction Conference its Storm Water Pollution Prevention Plan (SWPPP) and a separate schedule to manage erosion and water pollution. This schedule shall include a complete outline of the proposed construction of all erosion and pollution control and abatement items required.

The Contractor shall be responsible for the preparation and submittal of the Notice of Intent (NOI) and Notice of Termination (NOT) to the Florida Department of Environmental Protection (FDEP) and shall obtain the FDEP Generic Permit for Stormwater Discharge from Large and Small Construction Activities.

DEWATERING

The term treatment as used in this technical provision means the application of all FDEP approved techniques and/or methods available to remove the exceedances out of dewatering effluent except impounding. Impounding is not considered a treatment method for purposes of compensation under this technical provision.

The CONTRACTOR shall include in his/her bid all applicable costs, including monitoring, resulting from treatment and disposal of contaminated groundwater with concentration levels that exceed the allowable limits of the FDEP generic permit, and shall not be entitled to any adjustment in the Contract Price as a result of any change in the permit fees or unanticipated treatment and disposal costs.

Prior to any work commencing, and for the duration of the work, the CONTRACTOR is responsible for meeting all the conditions of the applicable permits and submitting any required reports to the appropriate agencies.

The CONTRACTOR shall dewater only in relation to the location and relocation of facilities owned by the COUNTY. No compensation shall be provided for dewatering performed for facilities that are not owned by the COUNTY.

Permitting

If exceedances are found in the dewatering effluent, the CONTRACTOR will be required to:

PART H
TECHNICAL PROVISIONS

**TP 104 - Prevention, Control and Abatement
of Erosion and Water Pollution**

1. Immediately notify the COUNTY and report the exceedances that are encountered.
2. Meet with the FDEP to determine any and all alternatives that are acceptable.
3. Obtain prior COUNTY approval of treatment and disposal alternatives.
4. Obtain prior written COUNTY authorization to use pay item TP 104-14
5. Apply and obtain any and all permits and/or treatment approvals that FDEP requires including, but not limited to:
 - a. Generic Permit for Discharges from Petroleum Contaminated Sites (62-621.300(1), F.A.C.). Allows discharges from sites with automotive gasoline, aviation gasoline, jet fuel, or diesel fuel contamination.
 - b. Permit for all Other Contaminated Sites (62-04; 62-302; 62-620 & 62-660, F.A.C.). The coverage is available only through the individual NPDES permit issued by FDEP. Allows discharges from sites with general contaminant issues, i.e. ground water and/or soil contamination other than petroleum fuel contamination.
 - c. Generic Permit for the Discharge of Produced Ground Water from Any Non-Contaminated Site Activity (62-621.300(2), F.A.C.).
 - d. Generic Permit for Stormwater Discharge from Large or Small Construction Activities (62-621.300(4) (a), F.A.C.).
6. Apply and obtain any and all permits and/or treatment approvals that the Water Management District requires including, but not limited to:
 - a. No-Notice Short-Term Dewatering Permit (40E-20.302(3), F.A.C.) If the CONTRACTOR'S proposed work is expected to exceed 90 days in duration, or does not meet any of the other requirements listed with the requirements of Rule 40E-20.302(3), the CONTRACTOR must apply for and obtain a Dewatering General Water Use Permit (40E-20.302(2) F.A.C.)

The CONTRACTOR shall not be entitled to file, or recover under, any delay claim based on preparation of permit applications and the time required for obtaining the applicable permits. If, prior to or during the dewatering, it is determined that the disposal or discharge of the dewatering effluent is not authorized by the FDEP's Generic Permit for the Discharge of Produced Ground Water from Any Non-Contaminated Site Activity, the CONTRACTOR shall diligently pursue further required permit(s) from FDEP or other agencies without resort to delay claims or recompense from the COUNTY for either permit application activities or the time required to obtain such permits.

PART H
TECHNICAL PROVISIONS

**TP 104 - Prevention, Control and Abatement
of Erosion and Water Pollution**

The CONTRACTOR shall consider and anticipate the potential need to obtain the herein discussed permits in developing his schedule, and shall make every effort to avoid or minimize potential impacts to his critical path that might result from delays in dewatering activities due to the time necessary for the CONTRACTOR to obtain the necessary permits. The CONTRACTOR shall make every effort to schedule activities requiring dewatering as late as possible during his schedule, and shall schedule activities not impacted by dewatering as early as possible. For each day, up to a maximum of one hundred eighty (180) days that the CONTRACTOR diligently pursues such permit(s) and is unable to avoid adversely impacting his critical path, a day will be added to the time allotted to the CONTRACTOR to complete performance of the Project.

Treatment

The CONTRACTOR shall implement the appropriate treatment that is acceptable to FDEP, COUNTY, and, if necessary, the Water Management District to attain compliance for all exceedances encountered during dewatering activities. Treatments may include, but are not limited to: chemical treatment, ion exchange treatment, filtration, and disposal of discharged groundwater in a properly permitted facility.

The CONTRACTOR shall:

1. Make every effort to minimize the spread of contamination into uncontaminated areas;
2. Provide for the health and safety of all workers at the job site and make provisions necessary for the health and safety of the public that may be exposed to any potentially hazardous conditions;
3. Ensure such provisions adhere to all applicable laws, rules or regulations covering hazardous conditions in a manner commensurate with the level of severity of the conditions;
4. If necessary, provide contamination assessment and remediation personnel to handle site assessment, determine the course of action necessary for site security, and perform the necessary steps under applicable laws, rules, and regulations for additional assessment and/or remediation work to resolve the contamination issue;
5. Delineate the contamination area(s), any staging or holding area required, and develop a work plan that will provide the schedule of projected completion dates for the final resolution of the contamination issue;
6. Maintain jurisdiction over activities inside any delineated contamination areas and any associated staging or holding areas;
7. Be responsible for the health and safety of workers within the delineated areas; and
8. Provide continuous access to representatives of regulatory or enforcement agencies having jurisdiction.

PART H
TECHNICAL PROVISIONS

**TP 104 - Prevention, Control and Abatement
of Erosion and Water Pollution**

Basis of Payment

All work and incidental costs required to comply with the articles of this specification will be paid at the contract lump sum price for Prevention, Control and Abatement of Erosion and Water Pollution.

Payment will be made under:

Pay Item:

104-14	Prevention, Control and Abatement of Erosion and Water Pollution	Lump Sum
--------	---	----------

PART H
TECHNICAL PROVISIONS

TP 110 – Clearing and Grubbing

CLEARING AND GRUBBING

All clearing and grubbing shall be performed in accordance with the requirements of Section 110 of the “Standard Specifications”, except as directed by the Engineer.

Scope of work to include but not be limited to, the removal of all rigid, asphalt pavement, Portland cement concrete pavement, curb, curb and gutter, ditch pavement, sidewalk, driveway aprons, concrete slabs, concrete structures, brick, fences, gravity walls, retaining walls, pipes, etc. Clearing and Grubbing shall also include the removal of existing pavement and base course and backfilling with suitable material, as shown in the construction plans. Removal of the existing roadway shall also include the proper disposal of the removed materials as specified above.

Basis of Payment

All work and incidental costs required to perform clearing and grubbing as herein specified will be paid for at the contract lump sum price.

Payment shall be made

under: Pay Item:

110-1-1 Clearing and Grubbing

Lump Sum

PART H

TECHNICAL PROVISIONS

TP 120

EXCAVATION, EMBANKMENT AND GRADING

All excavation and embankment work shall conform to the requirements of Section 120 of the "Standard Specifications", and the provisions of this section, except as directed by the Engineer.

Basis of Payment

Subsoil Excavation will be paid for at the contract price per cubic yard.

Payment shall constitute full compensation for all work described herein and in the Special Provisions and shall include the excavation and disposal of muck, clay, rock, or any other material that is unsuitable in its original position and that is excavated below the finished grading template. Work under this pay item shall also include the excavation of all suitable material within the specified limits as necessary to excavate the unsuitable material. The bottom of the finished grading template shall be considered to be the top of the finished base, shoulders, and slopes for stabilized bases and the finished shoulder and slope lines and bottom of base or rigid pavement for rigid pavement or all other bases. Payment shall also include the provision, placement, shaping, and compaction of suitable backfill material to replace the removed unsuitable material up to the original grade line or to the bottom of the proposed roadway base material, whichever is lower.

The limits of Subsoil Excavation indicated in the construction plans are considered to be particularly variable, in accordance with field conditions actually encountered.

Excavation, Embankment and Grading will be paid for at the contract lump sum price.

Payment shall constitute full compensation for all work described herein and in the Special Provisions and shall include grading of shoulders, graded road connections, slopes, compaction, final dressing, subsoil excavation, replacement material and all work required for completing the project that is not paid for under the other pay items. Also included are removals and off-site disposal or on-site utilization of all materials, structures, abandoned utilities and obstructions as directed by the Engineer.

Payment shall be made under:

Item 120-9 Excavation, Embankment and Grading –Lump Sum (LS)

PART H
TECHNICAL PROVISIONS

TP 160 – Stabilized Subgrade

STABILIZED SUBGRADE

All work shall be performed in accordance with the requirements of Section 160 of the “Standard Specifications” (Stabilizing) and shall be constructed to the limits, thickness, and specified limerock bearing ratio as shown on the plans, except as directed by the Engineer.

Method of Measurement

Quantities of stabilized subgrade measured for payment under this Section shall be the actual area in square yards of satisfactorily installed stabilized subgrade.

Basis of Payment

Stabilized subgrade will be paid for at the contract unit price per square yard installed and accepted and shall include the cost of furnishing and hauling additional stabilizing materials required, and all mixing, shaping and compacting of the stabilized area. The increased thickness of the Type B stabilization under curb and gutter sections shall be considered incidental and included in the contract unit price.

Payment shall be made under:

Pay Item:

160-4	Type B Stabilization (12”) (Min LBR 40)	Per Square Yard
-------	---	-----------------

PART H
TECHNICAL PROVISIONS

TP 270- Soil Cement Base (Primed)

SOIL-CEMENT BASE (PRIMED)

Construction of a Soil Cement Base shall consist of soil, water, and portland cement uniformly mixed, moistened, compacted, finished and cured in accordance with these specifications and shall conform to the lines, grades, thicknesses and typical cross-sections shown on the plans. Soil cement base that is not finished and cured within (36) hours after compaction has been achieved may be rejected and subject to removal and replacement if so directed by the Engineer.

Testing

- A. The Contractor shall submit a mix design prepared by an independent Geotechnical Engineer to the Engineer for acceptance before using the material for road construction. Processing of the base shall proceed after the design mix is accepted by the Engineer. A modified Portland Cement Association (PCA) Short Cut Procedure for sand soil test method may be used in lieu of the wet-dry/freeze-thaw test method. However, a 7-day minimum laboratory compressive strength of 300 psi shall be used to determine the cement content when using the modified PCA test method.
- B. Construction of the soil cement base shall proceed only after 48 hours prior notice has been received by the Engineer and the County's geotechnical engineer. The geotechnical engineer shall be present during construction. The following is the minimum information/test data to be obtained during construction:
1. Area & Date of Construction
 2. Average Cement Content
 3. Uniformity of Mix
 4. Moisture Content at Time of Compaction
 5. Percent Compaction
 6. Compacted Thickness
 7. 7-Day Compressive Strength Tests

The geotechnical engineer will prepare and submit to the Engineer a signed report documenting all field tests and observations.

Materials

A. Portland Cement

Portland Cement shall be Type I, II, III, or Type I-S or Type I-P and shall comply with

PART H
TECHNICAL PROVISIONS

TP 270- Soil Cement Base (Primed)

FDOT Standard Specification Section 921. Portland Cement shall also comply with ASTM C-150 and/or AASHTO M-85 and be produced in the United States. Cement which is partially set, lumpy or caked shall not be used. One cubic foot of Portland Cement shall be considered to weigh 94 lbs.

B. Water

Water shall be clean and free from substances deleterious to the hardening of the soil cement mixture.

C. Soil

Only soils which have proven themselves to produce a high quality soil cement base shall be acceptable. New sources of soil cement material shall be accepted by the County prior to use.

Specific Requirements for Soil:

Organic Material (As per FM 1-T267)	Maximum 5%
Total Clay and Silt Content (minus No. 200 [75µm sieve) (As per AASHTO T 88, no hydrometer test)	Maximum 25%
Plastic Index (As per AASHTO T 90)	Maximum 10%
Liquid Limit (As per AASHTO T 89)	Maximum 25%
Gradation: (As per AASHTO T 88)	
Passing 2 inch [50 mm] sieve	Minimum 100%
Passing No. 4 [4.75 mm] sieve	Minimum 55%
Passing No. 10 [2.00 mm] sieve	Minimum 37%

As an exception to the above requirements, the Contractor may use any material meeting the requirements for Limerock in Section 911 of the FDOT Standard Specifications.

D. Prime Coat

The prime coat shall be emulsified Asphalt Grades SS-1 or SS-1H, or Special MS-Emulsion, diluted per the manufacturer's recommendations.

Equipment

Soil Cement may be constructed with any machine, combination of machines or equipment that will produce the results meeting the requirements for soil pulverization, cement application,

PART H TECHNICAL PROVISIONS

TP 270- Soil Cement Base (Primed)

mixing, uniform depth control, water application, incorporation of materials, compaction, finishing and curing as required to comply with these specifications.

Construction Methods

A. General

The Soil-Cement base shall be placed under the supervision of a competent superintendent having a minimum of two (2) years experience in the construction of soil-cement base courses. Soil-Cement base proportioning and construction shall only be performed when ambient temperatures measured in the shade are at 45°F and rising and that temperatures are not forecast to fall below 35°F for 48 hours following placement of the material. All mixing, shaping, finishing and compaction shall be completed within four hours starting from the time mixing commences.

B. Mix Proportioning

The Soil-Cement base shall be proportioned using Strength Design criteria. Proportioning of the soil, cement and water shall be performed in a pugmill at a central mix plant. Mixing shall be sufficiently achieved to prevent cement balls from forming when water is added. The Contractor shall continuously monitor plant batching and mixing of the materials and submit to the Engineer reports of the gradation, cement content and moisture content prepared by the independent Geotechnical Engineer. The County's Geotechnical Engineer shall monitor the installation and conduct applicable tests and inspections as outlined in this Section.

C. Preparation

Before construction operations are begun, the area to be paved shall be graded and shaped as required to receive the spread of soil-cement mixture delivered from the plant and allow construction in conformance with the grades, lines, thicknesses and typical cross sections shown on the plans. Additional soil needed, if any, shall be placed as directed. Unsuitable soil or materials shall be removed and replaced with acceptable soil. The subgrade shall be compacted to the density, thickness, lines, grades, and typical sections shown on the plans. The contractor shall maintain the required density until the base is placed on the subgrade.

D. Pulverization

The soil to be used in mixing shall be so pulverized that, at the completion of moist-mixing, 100 percent by dry weight passes a 1" sieve, and a minimum of 80% passes a No. 4 sieve, exclusive of gravel or stone retained on these sieves.

PART H
TECHNICAL PROVISIONS

TP 270- Soil Cement Base (Primed)

E. Application of Cement

The specified quantity of Portland Cement required for full depth treatment shall be metered out at the plant in accurate proportion in accordance with the mix design. The percentage of moisture in the soil, at the time of cement application at the plant, shall not exceed the quantity that will permit a uniform and intimate mixture of soil and cement during proportioning and shall not exceed 2% below the optimum moisture content for the soil cement mixture.

F. Mixing

After the cement has been applied, it shall be thoroughly mixed with the soil at the pugmill. Mixing shall continue until the cement has been thoroughly blended with the soil in order to prevent the formation of cement balls when water is applied. Any uncompacted soil and cement mixture that has not been compacted and finished shall not remain undisturbed for more than thirty (30) minutes.

G. Application of Water and Moist Mixing

Immediately after and/or during the mixing of soil and cement, the moisture content of the soil cement mixture shall be determined by the laboratory. Water shall be applied uniformly in quantities required to obtain the proper design moisture content within the range provided by the contractor's geotechnical engineer. After the final application of water, mixing shall continue until a uniform and intimate mixture of soil, cement and water is obtained.

When water application and mixing have been completed, the percentage of moisture in the mixture, based on oven-dry weights, shall be no more than two percentage points above the specified optimum moisture content, and shall be less than that quantity which will cause the soil cement mixture to become unstable during compaction and finishing.

H. Spreading

The mixed base material shall be hauled to the placement site in trucks equipped with protective covers and immediately placed on top of the prepared subgrade. The material shall be graded to conform to the lines and grades of the finished pavement section as shown on the project drawings and shall be placed in a sufficient thickness to assure the minimum required compacted thickness free from high and low spots. No more than 60 minutes will be allowed between placement of adjacent passes of the spreader at any location, except at construction joints.

I. Compaction

PART H TECHNICAL PROVISIONS

TP 270- Soil Cement Base (Primed)

The material shall be placed in a single, uniformly thick, loose layer and evenly compacted to a density not less than 97% of the modified maximum density determined by AASHTO T-134 on representative samples of soil cement mixture obtained from the roadway at the time compaction begins. Not more than four hours shall elapse from the time of batching to final compaction and the material shall not remain undisturbed for more than two hours. The surface of the base course may require the addition of water during the final rolling and shaping operation to prevent excessive surface moisture losses prior to sealing the base.

J. Finishing

After the mixture has been initially compacted, the surface of the soil cement shall be shaped to the required lines, grades and cross-section. During the shaping operations, the surface shall be lightly scarified to loosen any imprints left by the compacting or shaping equipment, when deemed necessary. The resulting surface shall then be compacted to the specified density with a pneumatic tire roller. Rolling shall be supplemented by broom-dragging, if required.

The moisture content of the surface material must be maintained at not less than its specified optimum moisture content during finishing operations. Surface compaction and finishing shall be done in such a manner as to produce a smooth, dense surface, free of surface compaction planes, cracks, ridges, or loose material. Surface-finishing methods may vary, provided a smooth, dense surface free of surface compaction planes is produced. The moisture and density requirements shall be determined by the methods prescribed in AASHTO T-134.

K. Surface Requirements (Scalping or Hard-Planing)

After completing compaction and finishing but not later than the beginning of the next calendar day after constructing any section of the base, the surface shall be tested with a template cut to the required crown and/or with a 15 foot straight-edge laid parallel to the centerline. All irregularities greater than 1/4 inch shall be immediately corrected with a blade adjusted to the lightest cut which will insure a surface that does not contain depressions greater than 1/4 inch under the template or the straight-edge. The material removed shall be wasted. Additional wetting during and after that final shaping operation shall be provided to keep the base continuously moist.

L. Prime/Curing

After finishing the soil cement it shall be protected against drying for 7 days by applying a bituminous curing material as soon as possible after completing finishing operations. The finished soil cement shall be kept continuously wet until the curing material is placed. Curing material shall consist of a mixture of 60% grade SS-1 and 40% water applied at the rate of 0.15 to 0.20 gallons per square yard.

PART H TECHNICAL PROVISIONS

TP 270- Soil Cement Base (Primed)

The prime coat bituminous material specified shall be uniformly applied to the surface of the completed soil cement. The exact rate and temperature of application to give complete coverage without excessive runoff will be accepted by the Engineer. At the time the bituminous material is applied, the soil cement surface shall be dense, free of all loose and extraneous material, and contain sufficient moisture to prevent penetration of the bituminous material. Water shall be applied in sufficient quantity to fill the surface voids of the soil cement immediately before the bituminous curing material is applied. The bituminous material shall be sanded using a sufficient amount of clean sand to prevent bleeding or traffic pick-up.

M. Construction Joints

Prior to the beginning of each day's construction, a straight transverse construction joint shall be formed by cutting back into the completed work to form a true vertical face.

N. Thickness

During various stages of construction test holes or trenches shall be dug in the mixture to determine the thickness. After completing the base, test holes shall be dug or drilled at intervals of not more than 300 feet (closer intervals if necessary) and the thickness of the base shall be determined from measurements made in these test holes.

Where the base is deficient in thickness by more than 1/2 inch, the area of deficient base shall be removed and replaced with base of the required thickness at the Contractor's sole expense. At the Engineer's option such deficient thickness base may be left in place, provided the deficiency is not more than one inch. This deficiency shall be made up in asphaltic concrete, provided the control grades can be maintained. Payment will be made on the basis of full depth soil-cement. No additional payment will be made for asphaltic concrete required to make up deficiencies in soil-cement base thicknesses.

Opening To Traffic

The Contractor will not be permitted to drive heavy equipment over the completed sections, but light weight pneumatic-tired equipment may be permitted after 24 hours, provided the surface has hardened sufficiently to prevent the equipment's marking the surface and provided the protection and curing specified are not impaired.

Maintenance

The Contractor shall maintain the base to a true and satisfactory surface until the wearing surface is constructed. Should any repairs or patching be necessary, they shall extend to the full depth of the base and shall be made in a manner that will assure restoration of a uniform base

PART H
TECHNICAL PROVISIONS

TP 270- Soil Cement Base (Primed)

course conforming to the requirements of these specifications. The bituminous curing coating shall be maintained until the wearing surface is constructed.

Inspection

The Engineer, Geotechnical Engineer and Contractor shall inspect the base for deficiencies after a minimum of seven 7 days have elapsed and prior to applying the asphalt wearing surface. All deficiencies shall be corrected and accepted by the Engineer 48 hours prior to commencing paving operations.

Method of Measurement

Quantities measured for payment under this Section shall be the actual area in square yards of soil cement base constructed to limits, thicknesses, lines and grades shown on the plans, completed and accepted.

Basis of Payment

Soil Cement Base will be paid for at the contract unit price per square yard completed and accepted. The cost of the cement, prime coat and cover material, including the spreading of each, shall be included in the contract unit price.

Payment shall be made under:

Item No

270-12	12" SOIL CEMENT BASE COURSE (300 psi)	Per Square Yard
--------	---------------------------------------	-----------------

PART H

TECHNICAL PROVISIONS

TP 334 – Superpave Asphaltic Concrete Pavement

SUPERPAVE ASPHALTIC CONCRETE PAVING

334-1 GENERAL

Work specified in this Provision consists of the application of Asphaltic Concrete structural courses properly produced and laid upon a prepared and accepted base in accordance with these specifications and in conformity with the lines, grades, thicknesses and cross-sections provided in the plans. Base preparation and Asphaltic Concrete Friction Courses are covered under separate provisions.

This Provision is intended to stand alone for the production and placement of structural course asphalt and replaces Sections 330 and 334 of the FDOT Standard Specifications for Road and Bridge Construction except when specific references are made to these or other Sections. Any references to FDOT Specification Sections shall mean the latest FDOT Standard Specifications for Road and Bridge Construction, including Supplements. Any incorrect references to or conflicts with the FDOT specifications, test methods, or standards shall be brought to the attention of the Engineer for clarification.

The Engineer will have the right to disapprove of any material or process that does not conform to these specifications.

The Contractor shall document all QC procedures, Process Control, inspection, and all test results and make them available for review by the Engineer throughout the Contract duration.

All test methods designated as FM refer to the FDOT Florida Sampling and Testing Methods.

334-2 CONTRACTOR QUALITY CONTROL REQUIREMENTS

334-2.1 GENERAL: The Contractor shall be responsible for the overall quality of the materials and workmanship of the work covered under this Provision.

Ensure that the qualifications and certifications of personnel and laboratories are maintained throughout the Contract duration. Provide proof of qualifications and all applicable certifications to the County prior to construction operations commencing. Notify the County immediately when there is a change in any qualification or certification during the Contract duration.

334-2.2 PERSONNEL: Provide personnel who are both qualified and certified in all activities related to asphalt mix production at the plant and placement on the roadway, especially for the sampling, testing and inspection of materials and construction activities. At a minimum, a certified Paving Level II technician shall be present on site at all times during paving operations. Provide documentation to the Engineer that the personnel responsible for the production and placement of asphalt products under the Contract are qualified and certified.

PART H

TECHNICAL PROVISIONS

TP 334 – Superpave Asphaltic Concrete Pavement

334-2.3 TESTING LABORATORY: Furnish or have furnished a fully equipped asphalt laboratory (permanent or portable) at the production site. Provide documentation to the Engineer that any Laboratory used is FDOT qualified and certified.

334-2.4 EQUIPMENT: Provide equipment and methods conforming to Section 320 of the FDOT Standard Specifications for Road and Bridge Construction. Provide a sufficient number of trucks to transport the asphalt mixture from the plant to the job site such that paving of each lane can proceed in one smooth uninterrupted operation. In determining the number of trucks required the Contractor shall consider the capacity of the trucks, the length of the approved haul route from the plant to the job site, traffic conditions, weather conditions, and any other factors that could impact the round trip travel time. Stopping the paver to wait for trucks bringing the asphalt mixture will not be acceptable. In addition to meeting the requirements in Section 320-5, the paving machine shall be capable of pushing the asphalt truck as it dumps the asphalt mixture into the hopper. Stopping the paving machine to allow the next asphalt truck to back up to it to fill the hopper is not an acceptable procedure, and shall not be allowed.

Unless otherwise approved by the Engineer, the paving machine shall weigh a minimum of 26,000 pounds.

334-2.5 MINIMUM QUALITY CONTROL REQUIREMENTS: Perform the following activities necessary to maintain quality and process control and meet specification requirements:

Stockpiles: Ensure each aggregate component is placed in an individual stockpile, and separated from adjacent stockpiles, either by space or by a system of bulkheads. Prevent the intermingling of different materials in stockpiles. Form and maintain stockpiles in a manner that will prevent separation, contamination, segregation, etc. Identify each individual stockpile, including RAP, as shown on the mix design.

Incoming Aggregate: Obtain gradations and bulk specific gravity (Gsb) values from aggregate supplier for reference; determine the gradation of all component materials; routinely compare gradations and Gsb values to mix design.

Cold Bins: Calibrate the cold gate/feeder belt for each material; determine cold gate/feeder belt settings; observe operation of cold feeder for uniformity.

Dryer: Observe pyrometer for aggregate temperature control; observe efficiency of the burner.

PART H

TECHNICAL PROVISIONS

TP 334 – Superpave Asphaltic Concrete Pavement

For Batch Plants: Determine percent used and weight to be pulled from each bin to assure compliance with Mix Design, check mixing time, and check operations of weigh bucket and scales.

For Drum Mixer Plants: Determine aggregate moisture content, and calibrate the weigh bridge on the charging conveyor.

Control Charts: Plot and keep charts updated daily for all Quality Control Sampling and Testing and post in the asphalt lab where they can be seen. Maintain the following charts:

1. Sample test results for the following: No. 8 sieve, No. 200 sieve, asphalt binder content, air voids, and density.
2. Gradation of incoming aggregate.
3. Gradation and asphalt content of RAP.
4. Any other test result or material characteristic (as determined by the Contractor) necessary for process control.

The above listed minimum activities are to be considered normal activities necessary to control the production of hot mix asphalt at an acceptable quality level. It is recognized, however, that depending on the type of process or materials, some of the activities listed may not be necessary and in other cases, additional activities may be required. The frequency of these activities will also vary with the process and the materials. When the process varies from the defined process average and variability targets, the frequency of these activities will be increased until the proper conditions have been restored.

334-2.6 MINIMUM PROCESS CONTROL TESTING REQUIREMENTS:

Asphalt Plant

1. Hot Mix Asphalt: Determine the asphalt binder content; mix gradation and volumetric properties at a minimum frequency of one per day. In the event that the daily production exceeds 1,000 tons, perform these tests a minimum of two times per day.
2. Aggregate (Including RAP): One sample per 1,000 tons of incoming material as it is stockpiled for gradation. The testing of RAP material shall include the determination of asphalt binder content and gradation of extracted aggregate.

PART H

TECHNICAL PROVISIONS

TP 334 – Superpave Asphaltic Concrete Pavement

3. Monitor the mix temperature for the first five loads and every fifth load thereafter.
4. Monitor the aggregate moisture content from stockpiles or combined cold feed aggregate - one per day.
5. Other tests (as determined necessary by the Contractor) for process control.

Roadway

1. Monitor the mix temperature for the first five loads and every fifth load thereafter.
2. Monitor the prime/tack spread rate as needed to control operations and ensure that it meets or exceeds the target spread rate.
3. Monitor the pavement cross slope at a frequency necessary to fulfill the requirements of the plans and section 334-3.10.3 below, and identify a system to control the cross slope of each pavement layer during construction.
4. Monitor the mix spread rate at the beginning of each day's production, and as needed to control the operations, at a minimum of once per 200 tons placed to ensure that the spread rate meets or exceeds the target spread rate. When determining the spread rate, use an average of five truckloads of mix.
5. Monitor mat placement thickness every 25' to ensure the minimum design thickness is met.
6. Monitor the pavement temperature with an infrared temperature device. Monitor the roadway density with either 6 inch diameter roadway cores, a nuclear density gauge, or other density measuring device, at a minimum frequency of once per 1,500 feet of pavement. When the layer thickness is greater than or equal to 1 inch (or the spread rate is greater than or equal to 105 lb/yd²) and an approved rolling pattern may be used in lieu of density testing, monitor the density (for informational purposes only) by cutting and testing a 6 inch diameter core at a minimum frequency of three cores per day. Maintain daily records of the testing results and make them available for review by the Engineer throughout the life of the Contract.
7. Monitor the pavement smoothness with a 15-foot rolling straightedge as required by section 334-3.10.4 below.

334-3 GENERAL CONSTRUCTION REQUIREMENTS

PART H

TECHNICAL PROVISIONS

TP 334 – Superpave Asphaltic Concrete Pavement

334-3.1 DESCRIPTION

Construct plant-mixed hot bituminous pavements. Establish and maintain a quality control system in accordance with section 334-2 above that provides assurance that all materials, products and completed construction submitted for acceptance meet Contract requirements.

334-3.2 LIMITATIONS OF OPERATIONS

334-3.2.1 Weather Limitations: Do not transport asphalt mix from the plant to the roadway unless all weather conditions are suitable for the laying operations.

334-3.2.2 Limitations of Laying Operations:

334-3.2.2.1 General: Spread the mixture only when the surface upon which it is to be laid has been previously prepared, is intact, firm, and properly cured, and is substantially dry. Do not place friction course until the adjacent shoulder area has been dressed and grassed.

334-3.2.2.2 Temperature: Spread the mixture only when the air temperature in the shade and away from artificial heat is at least 40°F and rising for layers greater than 1 inch in thickness and at least 45°F and rising for layers 1 inch or less in thickness (including leveling courses). The minimum temperature requirement for leveling courses with a spread rate of 50 lb/yd² or less is 50°F and rising.

334-3.2.2.3 Wind: Do not spread the mixture when the wind is blowing to such an extent that proper and adequate compaction cannot be maintained or when sand, dust, etc., are being deposited on the surface being paved to the extent that the bond between layers will be diminished.

334-3.2.2.4 Night Paving: Provide sufficient lighting for night operations.

334-3.3 ROADWAY SURFACE PREPARATION

334-3.3.1 Cleaning: Prior to the laying of the mixture, clean the surface of the base or pavement to be covered of all loose and deleterious material by the use of a vacuum truck. Power brooms or blowers may be used when the use of a vacuum truck is impractical, supplemented by hand brooming where necessary.

334-3.3.2 Patching and Leveling Courses: Where an asphalt mix is to be placed on an existing pavement or old base which is irregular, or wherever the plans indicate, bring the existing surface to proper grade and cross-section by the

PART H

TECHNICAL PROVISIONS

TP 334 – Superpave Asphaltic Concrete Pavement

application of patching or leveling courses. Wherever a patch is required, the width shall be taken out to the full width of each lane affected and the length shall extend far enough longitudinally to fully encompass the affected area. The existing pavement receiving a patch or leveling course shall be milled as shown on the plans or as required by the Engineer.

334-3.3.3 Application Over Surface Treatment: Where an asphalt mix is to be placed over a newly constructed surface treatment, sweep and dispose of all loose material from the paving area.

334-3.3.4 Coating Surfaces of Contacting Structures: Paint all structures which will be in actual contact with the asphalt mixture, with the exception of the vertical faces of existing pavements and curbs or curb and gutter, with a uniform coating of asphalt cement to provide a closely bonded, watertight joint.

334-3.3.5 Tack Coat:

334-3.3.5.1 Tack Coat Required: Apply a tack coat, meeting the requirements of Section 300 in the FDOT Standard Specifications for Road and Bridge Construction, on existing pavement structures that are to be overlaid with an asphalt mix and between successive layers of all asphalt mixes. The use of Trackless Polymer Modified Asphalt Emulsion Tack Coat (NTSS-1HM) is not allowed unless approved by the Engineer.

334-3.3.5.2 Tack Coat at Engineer's Option: Apply a tack coat on the following surfaces only when so directed by the Engineer:

1. Freshly primed bases.
2. Surface treatment.

334-3.4 ASPHALT PLANT PREPARATION

Ensure the following requirements are met at the asphalt plant:

Asphalt Cement

- Asphalt cement is delivered to the asphalt plant at a temperature not to exceed 370°F.
- Asphalt cement is maintained in storage within a range of 230 to 370°F in advance of mixing operations.
- Constant heating is maintained within these limits, and that high fluctuations in temperature during a day's production is avoided.

Aggregate Blending:

- All aggregates to be blended or proportioned are placed in separate bins at the

PART H

TECHNICAL PROVISIONS

TP 334 – Superpave Asphaltic Concrete Pavement

cold hopper.

- Proportioning is performed by means of securely positioned calibrated gates or other approved devices.

Aggregate Cold Bins:

- Bin compartments are constructed to prevent any spilling or leakage of aggregate from one bin to another.
- Bin compartments have the capacity and design to permit a uniform flow of aggregates.
- Bin compartments are mounted over a feeder of uniform speed, which will deliver the specified proportions of aggregate to the drier.
- Bins are equipped with vibrators to ensure a uniform flow of aggregate at all times.
- Each bin compartment is provided with a gate which is adjustable in the vertical direction.
- Gates can be held securely at any specified vertical opening.
- Gates are equipped with a measuring device for measuring the vertical opening of the gates from a horizontal plane level with the bottom of the feeder.

Mineral Filler:

Mineral filler (if required in the mix design) is fed or weighed in separately from the other aggregates.

Aggregate Heating and Drying:

- Aggregates are heated and dried before screening.
- The temperature of the aggregates is controlled so that the temperature of the completed mixture at the plant falls within the permissible range allowed by this Section.

Aggregate Screening:

- Oversized pieces of aggregate are removed by the use of a scalping screen.
- Oversized material is not returned to the stockpile for reuse unless it has been crushed

and reprocessed into sizes that will pass the scalping screen.

- The quantity of aggregates being discharged onto the screens does not exceed the capacity of the screens to actually separate the aggregates into the required sizes.
- A maximum of 10% plus-10 material in the minus-10 bin is maintained.

334-3.5 MIXTURE PREPARATION

PART H

TECHNICAL PROVISIONS

TP 334 – Superpave Asphaltic Concrete Pavement

Ensure the following requirements are met:

334-3.5.1 Batch Mixing: The dried aggregates and mineral filler (if required), prepared as specified and proportioned to meet the verified mix design, shall be conveyed to the empty mixer. The accurately measured hot asphalt binder shall be introduced into the mixer simultaneously with, or after, the hot aggregates. The blended materials shall be continuously mixed until thoroughly uniform with all particles fully coated. The mixing time begins when the measuring devices for both the asphalt and the aggregates indicate that all the material is in the mixer, and continues until the material begins to leave the mixing unit. In no case will the mixing time be less than 35 seconds.

334-3.5.2 Continuous Mixing: The dried aggregates and mineral filler (if required), prepared as specified and proportioned to meet the verified mix design, shall be introduced into the mixer in synchronization with the accurate feeding of the hot asphalt cement. The blended materials shall be sufficiently mixed until thoroughly uniform with all particles fully coated.

334-3.5.3 Mix Temperature: The ingredients of the mix shall be heated and combined in such a manner as to produce a mixture with a temperature, when discharged from the pugmill or surge bin, which is within the master range as defined below.

The temperature of the completed mixture shall be determined using a quick-reading thermometer through a hole in the side of the loaded truck immediately after loading. A 1/4 inch hole on both sides of the truck body within the middle third of the length of the body, and at a distance from 6 to 10 inches above the surface supporting the mixture shall be provided.

The normal frequency for taking asphalt mix temperatures will be for each day, for each design mix on the first five loads and once every five loads thereafter. The temperature of the asphalt mix at the plant and at the roadway shall be taken at the normal frequency before the mix is placed. The temperature shall be recorded on the front of the respective delivery ticket. The Engineer shall review the plant and roadway temperature readings and may take additional temperature measurements at any time.

The master range for all mix designs will be the established temperature from the mix design $\pm 30^{\circ}\text{F}$. Reject for use on the project any load or portion of a load of asphalt mix at the plant or at the roadway with a temperature outside of this master range. The Engineer will be immediately notified of the rejection.

If any single load at the plant or at the roadway is within the master range but differs from the established mix temperature by more than $\pm 25^{\circ}\text{F}$ or if the average difference of

PART H

TECHNICAL PROVISIONS

TP 334 – Superpave Asphaltic Concrete Pavement

the temperature measurements from the established mix temperature for five loads exceeds $\pm 15^{\circ}\text{F}$, the temperature of every load will be monitored until the temperature falls within the specified tolerance range in Table 334-1; at this time the normal frequency may be resumed.

Table 334-1

Temperature Tolerance From Verified Mix Design

Any Single Measurement

$\pm 25^{\circ}\text{F}$

Average of Any Five Consecutive Measurements

$\pm 15^{\circ}\text{F}$

334-3.5.4 Maximum Period of Storage: The maximum time that any mix may be kept in a hot storage or surge bin shall be 72 hours.

334-3.5.5 Contractor's Responsibility for Mixture Requirements: Produce a homogeneous mixture, free from moisture and with no segregated materials, that meets all specification requirements. Also apply these requirements to all mixes produced by the drum mixer process and all mixes processed through a hot storage or surge bin, both before and after storage.

334-3.6 MIXTURE TRANSPORT

Transport the mixture in tight vehicles previously cleaned of all foreign material. After cleaning, thinly coat the inside surface of the truck bodies with soapy water or an asphalt release agent as needed to prevent the mixture from adhering to the beds. Do not allow excess liquid to pond in the truck body. Do not use diesel fuel or any other hazardous or environmentally detrimental material as a coating for the inside surface of the truck body. Cover each load during cool and cloudy weather and at any time there is a probability of rain.

334-3.7 MIXTURE PLACEMENT

334-3.7.1 Requirements Applicable to All Mixture Types:

334-3.7.1.1 Alignment of Edges: Lay all asphalt concrete mixtures, including leveling courses, other than the pavement edge just adjacent to curb and gutter or other true edges, by the stringline method to obtain an accurate, uniform alignment of the pavement edge. Control the unsupported pavement edge to ensure that it will not deviate more than ± 1.5 inches from the stringline.

334-3.7.1.2 Temperature of Spreading: Maintain the temperature of the mix at the time of spreading within the master range as defined in 334-3.5.3.

PART H

TECHNICAL PROVISIONS

TP 334 – Superpave Asphaltic Concrete Pavement

334-3.7.1.3 Rain and Surface Conditions: Immediately cease transportation of asphalt mixtures from the plant when rain begins at the roadway. Do not place asphalt mixtures while rain is falling, or when there is standing water on the surface to be covered. Once the rain has stopped and water has been removed from the tacked surface to the satisfaction of the Engineer and the temperature of the mixture caught in transit still meets the requirements as specified in 334-3.7.1.2, the Contractor may then place the mixture caught in transit.

334-3.7.1.4 Speed of Paver: Establish the forward speed of the asphalt paver based on the rate of delivery of the mix to the roadway but not faster than the optimum speed needed to adequately compact the pavement.

334-3.7.1.5 Automatic Screed Control: For all asphalt courses placed with an asphalt paver, equip the paver with automatic longitudinal screed controls of either the skid type, traveling stringline type, or non-contact averaging ski type with a minimum length of 25 feet. On the final layer of asphalt base, overbuild, and structural courses, and for friction courses, use the joint matcher in lieu of the skid, traveling stringline, or non-contact averaging ski on all passes after the initial pass. Equip the asphalt paver with electronic cross slope controls.

334-3.7.1.6 Number of Crews Required: For each paving machine operated, use a separate crew, each crew operating as a full unit. The technician who will be in charge of all paving operations shall be state approved and properly certified as deemed appropriate by the Engineer. The Contractor's technician in charge of the paving operations may be responsible for more than one crew but must be physically accessible to the Engineer at all times when placing mix.

334-3.7.1.7 Checking Depth of Layer: Check the depth of each layer at frequent intervals, and make adjustments when the thickness deviates from the design thickness. When making an adjustment, allow the paving machine to travel a minimum distance of 32 feet to stabilize before the second check is made to determine the effects of the adjustment.

334-3.7.1.8 Hand Spreading: In limited areas where the use of the spreader is impossible or impracticable, the Contractor may spread and finish the mixture by hand.

334-3.7.1.9 Straightedging and Back-patching: Straightedge and backpatch after obtaining initial compaction and while the material is still hot.

PART H

TECHNICAL PROVISIONS

TP 334 – Superpave Asphaltic Concrete Pavement

334-3.7.2 Requirements Applicable to Courses Other Than Leveling:

334-3.7.2.1 Spreading and Finishing: Upon arrival, dump the mixture in the approved mechanical spreader, and immediately spread and strike-off the mixture to the full width required, and to such loose depth for each course that, when the work is completed, the required specified thickness is placed. Carry a uniform amount of mixture ahead of the screed at all times.

334-3.7.2.2 Thickness of Layers: Construct each course of Type SP mixture in layers of thickness as shown in Section 334-4.1.3.

334-3.7.2.3 Laying Width: For regular roadways, pave to the full lane width, except in areas where physically constrained. For other applications such as sidewalks, provide a spreader capable of placing and screeding to the plan width. If necessary due to the traffic requirements, lay the mixture in strips in such a manner as to provide for the passage of traffic. As an option, where the road is closed to traffic, lay the mixture to the full width with machines traveling in echelon. Plan longitudinal joints such that they are not placed where a permanent wheel path will occur.

334-3.7.2.4 Correcting Defects: Before starting any rolling, check the surface. Correct any irregularities; remove all drippings, fat sandy accumulations from the screed, and fat spots from any source; and replace them with satisfactory material. Do not skin patch. When correcting a depression while the mixture is hot, scarify the surface and add fresh mixture.

334-3.7.3 Requirements Applicable Only to Leveling Courses:

334-3.7.3.1 Patching Depressions: Before spreading any leveling course, fill all depressions in the existing surface more than 1 inch deep by spot patching with leveling course mixture, and then compact them thoroughly.

334-3.7.3.2 Spreading Leveling Courses: Place all courses of leveling by the use of two motor graders, equip one with a spreader box. Other types of leveling devices may be used if approved by the Engineer.

334-3.7.3.3 Rate of Application: When using Type SP-9.5 (fine graded) for leveling, do not allow the average spread of a layer to be less than 50 lb/yd² or more than 75 lb/yd². The quantity of mix for leveling shown in the plans represents the average for the entire project.

334-3.8 MIXTURE COMPACTION

PART H

TECHNICAL PROVISIONS

TP 334 – Superpave Asphaltic Concrete Pavement

334-3.8.1 Equipment and Sequence: For each paving or leveling train in operation, furnish a separate set of rollers, with their operators.

Select equipment, sequence, and coverage of rolling to meet the specified mix design density. The coverage is the number of times the roller passes over a given area of pavement.

Regardless of the rolling procedure used, complete the final rolling before the surface temperature of the pavement drops to the extent that effective compaction may not be achieved or the rollers begin to damage the pavement.

334-3.8.2 Standard Rolling Procedure: Meet the following equipment, sequence, and coverage requirements:

1. Seal Rolling: Provide two coverages with a tandem steel-wheeled roller, weighing 5 to 12 tons, following as close behind the spreader as possible without pick-up, undue displacement, or blistering of the material. Use static mode only for all compaction. No vibration will be allowed.
2. Intermediate rolling: Provide five coverages with a self-propelled pneumatic-tired roller, following as close behind the seal rolling operation as the mix will permit.
3. Final rolling: Provide one coverage with a tandem steel-wheeled roller (static mode only), weighing 5 to 12 tons, after completing the seal rolling and intermediate rolling, but before the surface pavement temperature drops to the extent that effective compaction may not be achieved or the rollers begin to damage the pavement.

For patching and leveling courses, the first structural layer placed on a milled surface, and on the first overbuild course, use only a self-propelled pneumatic-tired roller.

The Contractor may use equipment, sequences, or coverages other than those specified in the standard rolling procedure if so authorized by the Engineer.

334-3.8.3 Compaction at Crossovers, Intersections, etc.: When using a separate paving machine to pave the crossovers, compact the crossovers with one, 8 to 12 ton tandem steel roller (static mode only). If placing crossovers, intersections, and acceleration and deceleration lanes with the main run of paving, also use a traffic roller to compact these areas.

334-3.8.4 Rolling Procedures: Ensure that the initial rolling is longitudinal.

PART H

TECHNICAL PROVISIONS

TP 334 – Superpave Asphaltic Concrete Pavement

Where the lane being placed is adjacent to a previously placed lane, pinch or roll the center joint prior to the rolling of the rest of the lane.

Roll across the mat, overlapping the adjacent pass by at least 6 inches. Roll slowly enough to avoid displacement of the mixture, and correct any displacement at once by the use of rakes and the addition of fresh mixture if required.

Continue final rolling to eliminate all roller marks.

334-3.8.5 Number of Pneumatic-tired Rollers Required: Use a sufficient number of self-propelled pneumatic-tired rollers to ensure that the rolling of the surface for the required number of passes does not delay any other phase of the laying operation and does not result in excessive cooling of the mixture before completing the rolling. In the event that the rolling falls behind, discontinue the laying operation until the rolling operations are sufficiently caught up.

334-3.8.6 Compaction of Areas Inaccessible to Rollers: Use hand tamps or other satisfactory means to compact areas which are inaccessible to a roller, such as areas adjacent to curbs, headers, gutters, bridges, manholes, etc.

334-3.8.7 Correcting Defects: Do not allow the rollers to deposit gasoline, oil, or grease onto the pavement. Remove and replace any areas damaged by such deposits as directed by the Engineer. While rolling is in progress, test the surface continuously, and correct all discrepancies to comply with the surface requirements.

Remove and replace all drippings, fat or lean areas, and defective construction of any description. Remedy depressions that develop before completing the rolling by loosening the mixture and adding new mixture to bring the depressions to a true surface. Should any depression remain after obtaining the final compaction, remove the full depth of the mixture, and replace it with sufficient new mixture to form a true and even surface.

Correct all high spots, high joints, and honeycombing as directed by the Engineer.

Remove and replace any mixture remaining unbonded after rolling. Correct all defects prior to laying the subsequent course.

334-3.9 JOINTS

334-3.9.1 General: When laying fresh mixture against the exposed edges of joints (trimmed or formed as provided below), place it in close contact with the exposed edge to produce an even, well-compacted joint after rolling.

334-3.9.2 Transverse Joints: Place the mixture as continuously as possible. Do not pass the roller over the unprotected end of the freshly laid mixture except

PART H

TECHNICAL PROVISIONS

TP 334 – Superpave Asphaltic Concrete Pavement

when discontinuing the laying operation long enough to permit the mixture to become chilled.

When thus interrupting the laying operation, construct a transverse joint by cutting back on the previous run to expose the full depth of the mat.

334-3.9.3 Longitudinal Joints: For all layers of pavement except the leveling course, place each layer so that longitudinal construction joints are offset 6 to 12 inches laterally between successive layers. The Engineer may waive this requirement where offsetting is not feasible due to the sequence of construction.

334-3.10 SURFACE REQUIREMENTS

334-3.10.1 General: Construct a smooth pavement with good surface texture and the proper cross-slope.

334-3.10.2 Texture of the Finished Surface of Paving Layers: Produce a finished surface of uniform texture and compaction with no pulled, torn, raveled, crushed or loosened portions and free of segregation, bleeding, flushing, sand streaks, sand spots, or ripples. Correct any area of the surface that does not meet the foregoing requirements in accordance with 334-3.10.5.

Do not use asphalt concrete mixtures containing aggregates that cause a different color appearance in the final wearing surface in sections less than 1 mile in length and across the full width of the roadway unless approved by the Engineer.

334-3.10.3 Cross Slope: Construct a pavement surface with cross slopes in compliance with the requirements of the Contract Documents. Furnish a level with a minimum length of 4 feet or a digital measuring device approved by the Engineer for the control of cross slope. Make this level or measuring device available at the jobsite at all times during paving operations. Utilize electronic transverse screed controls on the paving machine (unless directed otherwise by the Engineer) to obtain an accurate transverse slope of the pavement surface.

334-3.10.3.1 Quality Control Checks: Measure the cross slope of the pavement surface by placing the measuring device perpendicular to the roadway centerline. Report the cross slope to the nearest 0.1%. Record all the measurements on an approved form and submit to the Engineer for documentation. The cross slope report shall be submitted to the Engineer prior to the next scheduled paving operation.

Measure the cross slope at a minimum frequency of one measurement every 100 feet during paving operations to ensure that the cross slope is uniform and in compliance with the design cross slope. When the difference

PART H

TECHNICAL PROVISIONS

TP 334 – Superpave Asphaltic Concrete Pavement

between the measured cross slope and the design cross slope exceeds $\pm 0.2\%$ for travel lanes (including turn lanes) or $\pm 0.5\%$ for shoulders, make all corrections immediately to bring the cross slope into the acceptable range.

When the cross slope is consistently within the acceptable range, upon the approval of the Engineer, the frequency of the cross slope measurements can be reduced to one measurement every 250 feet during paving operations.

For intersections, tapers, crossovers, transitions at beginning and end of project and similar areas, adjust the cross slope to match the actual site conditions or as directed by the Engineer.

334-3.10.4 Pavement Smoothness: Construct a smooth pavement meeting the requirements of this Specification. The County will provide a representative to be present when smoothness testing is performed.

334-3.10.4.1 General: Furnish a 15 foot manual and a 15 foot rolling straightedge meeting the requirements of FM 5-509. Make them available at the job site at all times during paving operations. Obtain a smooth surface on all pavement courses placed, and then straightedge all final structural and friction course layers in accordance with 334-3.10.4.5.

334-3.10.4.2 Test Method: Perform all straightedge testing in accordance with FM 5-509 with one pass of the rolling straightedge operated along the outside wheel path of each lane being tested. The Engineer may require additional testing at other locations within the lane.

334-3.10.4.3 Traffic Control: Provide traffic control in accordance with 334-3.2 and FDOT Design Standard Indices (600 series as applicable) during all testing. When traffic control cannot be provided in accordance with the applicable indices, submit an alternative Traffic Control Plan. The cost of this traffic control is included in the Contract bid prices for other pay items.

334-3.10.4.5 Quality Control Checks:

334-3.10.4.5.1 General: Straightedge the final Type SP structural layer and friction course layer with a rolling straightedge. Test all pavement lanes and ramps where the width is constant using a rolling straightedge and document all deficiencies on a form approved by the Engineer. Notify the Engineer of the location and time of all straightedge checks a minimum of 48 hours before beginning. Testing shall be conducted by a certified Paving Level I or higher technician. Maintain a field record during testing on a form approved by the Engineer identifying the areas tested and listing the location and degree of all deficiencies found. The

PART H

TECHNICAL PROVISIONS

TP 334 – Superpave Asphaltic Concrete Pavement

field record shall be signed by the technician conducting the test and the Engineer or Engineer's Representative observing the test.

334-3.10.4.5.2 Rolling Straightedge Exceptions: Testing with the rolling straightedge will not be required in the following areas: intersections, tapers, crossovers, parking lots and similar areas. In addition, testing with the rolling straightedge will not be performed on the following areas when they are less than 50 feet in length: turn lanes, acceleration/deceleration lanes and side streets. However, correct any individual surface irregularity in these areas that deviates from the plan grade in excess of 3/8 inch as determined by a 15 foot manual straightedge, and that the Engineer deems to be objectionable, in accordance with 334-3.10.5.

In addition, the Engineer may also waive the straightedging requirements on ramps and superelevated sections where the geometrical orientation of the pavement results in an inaccurate measurement with the rolling straightedge.

334-3.10.4.5.3 Intermediate Layers: Straightedge all intermediate Type SP layers (structural and overbuild) as necessary to construct a smooth pavement.

On roadways with a design speed 50 miles per hour or greater, when an intermediate Type SP layer will be opened to traffic, straightedge the pavement with a rolling straightedge and correct all deficiencies in excess of 3/8 inch within 72 hours of placement, unless directed otherwise by the Engineer. Correct all deficiencies in accordance with 334-3.10.5.

334-3.10.4.5.4 Final Type SP Structural Layer: Straightedge the final Type SP structural layer with a rolling straightedge, either behind the final roller of the paving train or as a separate operation. The Engineer will verify the straightedge testing by observing the Quality Control straightedging operations. Correct all deficiencies in excess of 3/16 inch in accordance with 334-3.10.5, and retest the corrected areas prior to placing the friction course.

For bicycle paths, straightedge the final structural layer with a rolling straightedge, either behind the final roller of the paving train or as a separate operation. Correct all deficiencies in excess of 5/16 inch in accordance with 334-3.10.5. Retest all corrected areas. If the Engineer determines that the deficiencies on the bicycle path are due to field geometrical conditions, the Engineer will waive corrections.

334-3.10.4.5.5 Friction Course Layer: Acceptance for pavement smoothness will be based on verified Quality Control measurements using

PART H

TECHNICAL PROVISIONS

TP 334 – Superpave Asphaltic Concrete Pavement

the rolling straightedge. The Engineer will verify the straightedge testing by observing the Quality Control straightedging operations.

At the completion of all paving operations, straightedge the friction course as a separate operation. As an exception, if approved by the Engineer, straightedge the friction course behind the final roller of the paving train. Correct all deficiencies in excess of 3/16 inch in accordance with 334-3.10.5. Recheck all corrected areas.

334-3.10.5 Correcting Unacceptable Pavement: Correct all areas of unacceptable pavement at no cost to the County. Correct deficiencies in the Type SP structural layers or in the friction course by removing and replacing the full depth of the layer, extending for a distance on either side of the defective area as determined by the Engineer, but in no case less than 50 feet on either side of the defective area for the full width of the paving lane. At the discretion of the Engineer, removal and replacement of the entire limits of the new pavement may be required.

334-3.11 FINISHED SURFACE PROTECTION

Keep sections of newly compacted asphalt concrete, which are to be covered by additional courses, clean until the successive course is laid.

Do not dump embankment or base material directly on the pavement. Dress shoulders before placing the friction course on adjacent pavement.

Equip blade graders operating adjacent to the pavement during shoulder construction with a 2 by 8 inch or larger board, or other attachment providing essentially the same results, attached to their blades in such manner that it extends below the blade edge in order to protect the pavement surface from damage by the grader blade.

To prevent rutting or other distortion, protect sections of newly finished dense graded friction course and the last structural layer prior to the friction course from traffic until the surface temperature has cooled below 160°F.

The Contractor may use artificial methods to cool the pavement to expedite paving operations. The County may direct the Contractor to use artificial cooling methods when maintenance of traffic requires opening the pavement to traffic at the earliest possible time.

334-3.12 STRIPING

Following final cooling and compaction of the mat and prior to opening to traffic, place temporary painted traffic stripes in accordance with TP-710 and Standard Specification 710 on each paved surface that will receive traffic, including intermediate structural courses, final structural courses that will serve as the surface course, and friction courses. Following thirty (30) days after placement of the final surface course, structural or friction, place thermoplastic striping in accordance with TP-711 and Standard Specification 711 and place raised reflective pavement markers.

PART H

TECHNICAL PROVISIONS

TP 334 – Superpave Asphaltic Concrete Pavement

Final pavement markings are subject to a 180 day observation period under normal traffic. The observation period shall begin with the satisfactory completion and acceptance of the work. The pavement markings shall show no signs of failure due to blistering, excessive cracking, chipping, discoloration, poor adhesion to the pavement, loss of reflectivity or vehicular damage. The County reserves the right to check the color and retroreflectivity within 30 days prior to the end of the observation period. Replace, at no additional expense to the County, any pavement markings that do not perform satisfactorily under traffic during the 180 day observation period.

334-4 SUPERPAVE ASPHALTIC CONCRETE

334-4.1 DESCRIPTION

334-4.1.1 General: Construct a Superpave Asphaltic Concrete pavement using the type of mixture specified in the Contract on a properly prepared and accepted base. Superpave mixes are identified as Type SP-9.5, Type SP-12.5 or Type SP-19.0.

Meet the requirements of 334-2 for personnel, plant, methods and equipment. Meet the general construction requirements of 334-3.

334-4.1.2 Traffic Levels: The requirements for Type SP Asphaltic Concrete mixtures are based on the design traffic level of the project, expressed in 18-Kip Equivalent Single Axle Loads (ESAL's). The traffic levels applicable for this specification are as shown in Table 1.

Traffic Level	Million ESAL's	Typical Applications
A	<0.3	Local roads, county roads, and city streets where truck traffic is light or prohibited
B	0.3 to <3	Arterial roads, Collector roads, access streets, medium duty city streets and the majority of county roadways
C	3 to < 10	

The traffic level(s) for the project are as specified in the Contract. A Type SP mix one traffic level higher than the traffic level specified in the Contract, up to a Traffic Level C mix, may be substituted at no cost to the County. In situations where the design traffic level is not specified in the Contract, a Traffic Level C mix shall be used.

PART H

TECHNICAL PROVISIONS

TP 334 – Superpave Asphaltic Concrete Pavement

334-4.1.3 Layers: Use only fine graded Superpave mixes.

334-4.1.3.1 Layer Thickness: The allowable structural layer thicknesses for fine Type SP Asphaltic Concrete mixtures are as follows:

Type SP-9.5.....	1 1/4 – 1 1/2 inches
Type SP-12.5.....	1 1/2 – 2 1/2 inches
Type SP-19.0.....	2- 3 inches

In addition to the minimum and maximum thickness requirements, the following restrictions are placed on fine mixes when used as a structural course:

Type SP-9.5 - Limited to the top two structural layers, two layers maximum.

Type SP-12.5 - May not be used in the first layer of courses over 3 1/2 inches thick, nor in the first layer of courses over 2 3/4 inches thick on limited access facilities.

Type SP-19.0 - May not be used in the final (top) structural layer.

334-4.1.3.2 Additional Requirements: The following requirements also apply to fine Type SP Asphaltic Concrete mixtures:

334-4.1.3.2.1 When construction includes the paving of adjacent shoulders (≤ 5 feet wide), the layer thickness for the upper pavement layer and shoulder shall be the same and paved in a single pass, unless called for differently in the contract documents.

334-4.1.3.2.2 All overbuild layers shall be Type SP Asphalt Concrete designed at the traffic level as stated in the Contract. Use the minimum and maximum layer thicknesses as specified above unless called for differently in the contract documents. On variable thickness overbuild layers, the minimum allowable thickness may be reduced by 1/4 inch, and the maximum allowable thickness may be increased 1/2 inch, unless called for differently in the contract documents.

334-4.2 MIX COMPOSITION

334-4.2.1 General: Compose the asphalt mixture using a combination of aggregates (coarse, fine or mixtures thereof), mineral filler, if required, and asphalt binder material. Size, grade and combine the aggregate proportions to

PART H

TECHNICAL PROVISIONS

TP 334 – Superpave Asphaltic Concrete Pavement

meet the grading and physical properties of the approved mix design. Aggregates from various sources may be combined.

334-4.2.2 Mix Design: Submit to the Engineer the proposed mix design and proof that this mix design is on the FDOT District 5 accepted list. The Engineer will verify with the FDOT District 5 Bituminous Engineer that the mix is on the approved list. No mix design revisions will be allowed. A new design mix will be required for any substitution of an aggregate product, binder, or other design component unless approved by the Engineer. The Engineer will consider any marked variations from mix design parameters or any evidence of inadequate field performance of a mix design as sufficient evidence that the properties of the mix design have changed, and the Engineer will no longer allow the use of that mix design. Provide certification from the plant (either in a statement on the delivery ticket or on a separate sheet) that the mix provided is in conformance with the design mix.

334-4.2.3 Additional Information: Provide the following information to the Engineer with each FDOT approved mix design submitted for use:

- The approved FDOT Mix Design Number.
- The design traffic level and the design number of gyrations (N_{design}).
- The source and description of the materials to be used.
- The FDOT source number product code of the aggregate components furnished from an FDOT approved source.
- The gradation and proportions of the raw materials as intended to be combined in the paving mixture. The gradation of the component materials shall be representative of the material at the time of use. Compensate for any change in aggregate gradation in handling and processing as necessary.
- A single percentage of the combined mineral aggregate passing each specified sieve. Degradation of the aggregate due to processing (particularly -No. 200 [-75 μm]) should be accounted for and identified for the applicable sieves.
- The bulk specific gravity value for each individual aggregate (and RAP) component, as identified in the FDOT aggregate control program.
- A single percentage of asphalt binder by weight of total mix intended to be incorporated in the completed mixture, shown to the nearest 0.1%.
- A target temperature at which the mixture is to be discharged from the plant and a target roadway temperature. Do not exceed a target temperature of 340°F for modified asphalts and 315°F for unmodified asphalts.

PART H

TECHNICAL PROVISIONS

TP 334 – Superpave Asphaltic Concrete Pavement

- The physical properties achieved at four different asphalt binder contents, one of which shall be at the optimum asphalt content, and must conform to all specified physical requirements.
- The ignition oven calibration factor.

334-4.3 MATERIALS

334-4.3.1 General Requirements: Meet the material requirements specified in Division III of the FDOT Standard Specifications for Road and Bridge Construction. Specific references are as follows:

Coarse Aggregate: Stone, Slag, Crushed Gravel, Crushed Reclaimed Portland Cement Concrete Pavement, Crushed Glass.....	Section 901
Fine Aggregate.....	Section 902
Superpave PG Asphalt Binder	Section 916-1

334-4.3.2 Superpave Asphalt Binder: Unless specified otherwise in the Contract, use a PG 58-22 or PG 67-22 asphalt binder unless the use of a different binder or recycling agent has been approved by the Florida Department of Transportation and the Engineer for a particular mix design.

334-4.3.3 Use of Reclaimed Asphalt Pavement (RAP) Material:

334-4.3.3.1 General Requirements: Reclaimed Asphalt Pavement (RAP) may be used as a component material of the asphalt mixture, subject to the following requirements:

- Assume responsibility for the production and placement of asphalt mixes which incorporate RAP as a component material.
- Use only RAP that has been approved by the FDOT. Provide documentation of the FDOT approval.
- Limit the amount of RAP material used in the mix to a maximum of 30% by weight of total aggregate, unless otherwise approved the Engineer.
- Use any suitable means to prevent oversized RAP material from showing up in the completed recycled mixture. Take immediate corrective action if oversized RAP material appears in the completed recycled mix.
- Provide stockpiled RAP material that is reasonably consistent in characteristics and contains no aggregate particles which are soft or conglomerates of fines.

PART H

TECHNICAL PROVISIONS

TP 334 – Superpave Asphaltic Concrete Pavement

- Provide RAP having a minimum average asphalt content of 4.0% by weight. The Engineer may sample the stockpile to verify that this requirement is met.

334-4.4 ACCEPTANCE

334-4.4.1 General: The asphalt mixture will be accepted based on one of the following methods as determined by the Engineer and/or the Contract Documents:

- 1) Certification, Contractor Process Control Testing, and Acceptance Testing by the Engineer
- 2) Other method(s) as determined by the Contract

334-4.4.2 Certification by the Contractor: Submit a Notarized Certification of Specification Compliance letter by an officer of the company who is in responsible charge of paving operations. The letter shall be submitted on company letterhead to the Engineer and shall state that all material produced and placed on the project was in substantial compliance with the Specifications.

334-4.4.3 Contractor Process Control Testing: Provide supporting test data documenting all quality and process control testing as described in 334-2 above. A pre-qualified Independent Laboratory as approved by the Engineer may be utilized for the Process Control testing.

334-4.4.4 Acceptance Testing by the Engineer: The Engineer may employ the use of a pre-qualified Independent Geotechnical Engineering firm and/or Laboratory to perform acceptance testing. For every 500 feet of pavement placed per lane per day, take a set of three (3) randomly placed cores, at least two (6") inches in diameter, for determining density and thickness. A minimum of two sets of three cores will be taken per roadway. Acceptance will be based on the following:

334-4.4.4.1 Density: The minimum acceptable average density for each course of asphaltic concrete placed shall be ninety-two (92%) percent of the design unit weight (G_{mm}) of the job mix, with no test lower than ninety and eight tenths (90.8%) percent or higher than ninety-five (95%) percent.

334-4.4.4.2 Thickness: Meet the minimum design thickness on all cores. When a deficiency in thickness is found, the Engineer may require additional cores to be taken to determine the extent of the thickness deficiency. For any thickness that is less than the design thickness, remove and replace the full depth of the layer, extending for a distance on either side of the defective area

PART H

TECHNICAL PROVISIONS

TP 334 – Superpave Asphaltic Concrete Pavement

as determined by the Engineer, but in no case less than 50 feet on either side of the defective area for the full width of the paving lane. At the discretion of the Engineer, removal and replacement of the entire limits of the new pavement may be required. For any thickness that is greater than the design thickness, the Engineer will make a determination about acceptance.

334-4.4.4.3 Surface Tolerance: The asphalt mixture will be accepted on the roadway with respect to surface tolerance in accordance with the applicable requirements of 334-3.10.

334-4.4.4.4 Additional Tests: The County reserves the right to run any test at any time for informational purposes and for determining the effectiveness of the Contractor's quality control and process control.

334-4.5 METHOD OF MEASUREMENT

For the work specified under this Section the quantity to be paid for shall be the actual area in Square Yards (SY) of asphaltic concrete placed and accepted within the limits of the contract.

334-4.6 BASIS OF PAYMENT

Type SP Asphaltic Concrete will be paid for at the contract unit price per square yard, completed and accepted. No additional payment will be made for thickness of asphalt greater than the design thickness.

The bid price for the asphalt mix will include the cost of the liquid asphalt or the asphalt recycling agent. There will be no separate payment for the asphalt binder material in the asphalt mix.

Payment shall be made under:

Item No. 334-1-13 Type SP-12.5 Asphaltic Concrete (2.5") (Traffic Level C)

PART H

TECHNICAL PROVISIONS

TP 337 – Superpave Asphaltic Concrete Friction Courses

SUPERPAVE ASPHALTIC CONCRETE FRICTION COURSES

337-1 DESCRIPTION

337-1.1 General: Construct a Superpave Asphaltic Concrete Friction Course pavement using the type of mixture specified in the Contract. Superpave Friction Course mixes are identified as Type FC-5, FC-9.5 and FC-12.5. Meet the requirements of TP 334-2 for personnel, plant, methods and equipment. Meet the general construction requirements of TP 334-3.

337-1.2 Thickness: The thickness of the friction course layer will be the plan thickness as shown in the plans per mix type. FC-9.5 will be 1", FC-12.5 will be 1-1/2", and FC-5 will be 3/4".

337-1.3 Contractor's Process Control: Provide the necessary quality and process control of the friction course mix production and placement in accordance with the applicable provisions of TP 334-2 and TP 334-3. The contractor will monitor the spread rate periodically to ensure uniform thickness. Provide quality control procedures for daily monitoring and control of spread rate. If the spread rate drops below the target value, immediately make all corrections necessary to bring the spread rate into the acceptable range.

337-2 MIX COMPOSITION

337-2.1 General: Compose the asphalt mixture using a combination of aggregates (coarse, fine, or a mixture thereof) and asphalt binder. Some mixtures may require fibers and/or hydrated lime. Size, grade and combine the aggregate proportions to meet the grading and physical properties of the approved mix design and the requirements of this Section.

337-2.2 Mix Design: Any submitted mix design must be pre-approved by the FDOT. Submit to the Engineer the proposed mix design and proof that the mix design is on the FDOT District 5 accepted list. No mix design revisions will be allowed. A new design mix will be required for any substitution of an aggregate product, aggregate gradation, binder, or other design component unless approved by the Engineer. The Engineer will consider any marked variations from mix design parameters or any evidence of inadequate field performance of a mix design as sufficient evidence that the properties of the mix design have changed, and the Engineer will no longer allow the use of that mix design. Provide certification from the plant (either in a statement on the delivery ticket or on a separate sheet) that the mix provided is in conformance with the design mix.

337-2.3 Asphalt Binder: Meet the requirements of Section 916, and any additional requirements or modifications specified herein for the various mixtures. Use PG 76-22 asphalt binder meeting the requirements of Section 916-1 of the FDOT Standard Specifications for Road and Bridge Construction. ARB-5 and ARB-12 shall not be used as the asphalt rubber binder unless otherwise approved by the Engineer. Limit the amount of Reclaimed Asphalt Pavement (RAP)

PART H

TECHNICAL PROVISIONS

TP 337 – Superpave Asphaltic Concrete Friction Courses

material used in the mix design to equal to or less than 20% by weight of the total aggregate, unless otherwise approved by the Engineer.

337-2.4 Additional Information: Provide the following information to the Engineer with each FDOT approved mix design submitted for use:

- The approved FDOT Mix Design Number.
- The design traffic level and the design number of gyrations (N_{design}).
- The source and description of the materials to be used.
- The FDOT source number product code of the aggregate components furnished from an FDOT approved source.
- The gradation and proportions of the raw materials as intended to be combined in the paving mixture. The gradation of the component materials shall be representative of the material at the time of use. Compensate for any change in aggregate gradation in handling and processing as necessary.
- A single percentage of the combined mineral aggregate passing each specified sieve. Degradation of the aggregate due to processing (particularly -No. 200 [-75 μm]) should be accounted for and identified for the applicable sieves.
- The bulk specific gravity value for each individual aggregate (and RAP) component, as identified in the FDOT aggregate control program.
- A single percentage of asphalt binder by weight of total mix intended to be incorporated in the completed mixture, shown to the nearest 0.1%.
- A target temperature at which the mixture is to be discharged from the plant and a target roadway temperature. Do not exceed a target temperature of 340°F for modified asphalts and 315°F for unmodified asphalts.
- The physical properties achieved at four different asphalt binder contents, one of which shall be at the optimum asphalt content, and must conform to all specified physical requirements.
- The ignition oven calibration factor.

337-3 PECIAL CONSTRUCTION REQUIREMENTS

337-3.1 FC-9.5 and FC-12.5:

337-3.1.1 Temperature:

337-3.1.1.1 Air Temperature at Laydown: Spread the mixture only when the air temperature (the temperature in the shade away from artificial heat) is at 45°F and rising.

337-3.1.1.2 Temperature of the mix: Heat and combine the asphalt binder and aggregate in a manner to produce a mix having a temperature, when discharged from the plant and at the time of spreading on the roadway, meeting the requirements of TP 334-3.5.3.

PART H

TECHNICAL PROVISIONS

TP 337 – Superpave Asphaltic Concrete Friction Courses

337-3.1.2 Prevention of Adhesion: To minimize adhesion to the drum during the rolling operations, the Contractor may add a small amount of liquid detergent to the water in the roller.

At intersections and in other areas where the pavement may be subjected to cross-traffic before it has cooled, spray the approaches with water to wet the tires of the approaching vehicles before they cross the pavement.

337-3.1.3 Transportation Requirements of Friction Course Mixtures: Cover all loads of friction course mixtures with a tarpaulin.

337-3.2 FC-5:

337-3.2.1 Hot Storage: When using surge or storage bins in the normal production of FC-5, do not leave the mixture in the surge or storage bin for more than one hour.

337-3.2.2 Longitudinal Grade Controls for Open-Graded Friction Courses: Use either longitudinal grade control (skid, ski or traveling stringline) or a joint matcher.

337-3.2.3 Temperature:

337-3.2.3.1 Air Temperature at Laydown: Spread the mixture only when the air temperature (the temperature in the shade away from artificial heat) is at 65°F and rising. As an exception, place the mixture at temperatures lower than 65°F, only when approved by the Engineer based on the Contractor's demonstrated ability to achieve a satisfactory surface texture and appearance of the finished surface. In no case shall the mixture be placed at temperatures lower than 60°F.

337-3.2.3.2 Temperature of the Mix: Heat and combine the asphalt binder and aggregate in a manner to produce a mix having a temperature, when discharged from the plant and at the time of spreading on the roadway, meeting the requirements of TP 334-3.5.3. The target mixing temperature shall be established at 320°F.

337-3.2.4 Compaction: Provide two, static steel-wheeled rollers, with an effective compactive weight in the range of 135 to 200 PLI, determined as follows:

Total Weight of Roller (pounds)

PLI = -----

Total Width of Drums (inches)

(Any variation of this equipment requirement must be approved by the Engineer.) Establish an appropriate rolling pattern for the pavement in order to effectively seat the mixture without crushing the aggregate. In the event that the roller begins to crush the aggregate, reduce the number of coverages or the PLI of the rollers. If the rollers continue to crush the aggregate, use a tandem steel-wheel roller weighing not more than 135 lb/in (PLI) of drum width.

PART H

TECHNICAL PROVISIONS

TP 337 – Superpave Asphaltic Concrete Friction Courses

337-3.2.5 Special Equipment

337-3.2.5.1 Fiber Supply System: Use a separate feed system to accurately proportion the required quantity of mineral fibers into the mixture in such a manner that uniform distribution is obtained. Interlock the proportioning device with the aggregate feed or weigh system to maintain the correct proportions for all rates of production and batch sizes. Control the proportion of fibers to within plus or minus 10% of the amount of fibers required. Provide flow indicators or sensing devices for the fiber system, interlocked with plant controls so that the mixture production will be interrupted if introduction of the fiber fails.

When a batch plant is used, add the fiber to the aggregate in the weigh hopper or as approved and directed by the Engineer. Increase the batch dry mixing time by 8 to 12 seconds, or as directed by the Engineer, from the time the aggregate is completely emptied into the pugmill. Ensure that the fibers are uniformly distributed prior to the addition of asphalt binder into the pugmill.

When a drum-mix plant is used, add and uniformly disperse the fiber with the aggregate prior to the addition of the asphalt binder. Add the fiber in such a manner that it will not become entrained in the exhaust system of the drier or plant.

337-3.2.5.2 Hydrated Lime Supply System: For FC-5 mixes containing granite, use a separate feed system to accurately proportion the required quantity of hydrated lime into the mixture in such a manner that uniform coating of the aggregate is obtained prior to the addition of the asphalt. Add the hydrated lime in such a manner that it will not become entrained in the exhaust system of the drier or plant. Interlock the proportioning device with the aggregate feed or weigh system to maintain the correct proportions for all rates of production and batch sizes and to ensure that all mixture produced is properly treated with hydrated lime. Control the proportion of hydrated lime to within plus or minus 10% of the amount of hydrated lime required. Provide and interlock flow indicators or sensing devices for the hydrated lime system with plant controls so that the mixture production will be interrupted if introduction of the hydrated lime fails. The addition of the hydrated lime to the aggregate may be accomplished by Method (A) or (B) as follows:

337-3.2.5.2.1 Method (A) - Dry Form: Add hydrated lime in a dry form to the mixture according to the type of asphalt plant being used.

When a batch plant is used, add the hydrated lime to the aggregate in the weigh hopper or as approved and directed by the Engineer. Increase the batch dry mixing time by eight to twelve seconds, or as directed by the Engineer, from the time the aggregate is completely emptied into the pugmill. Uniformly distribute the hydrated lime prior to the addition of asphalt binder into the pugmill.

When a drum-mix plant is used, add and uniformly disperse the hydrated lime to the aggregate prior to the addition of the asphalt. Add the hydrated lime in such a manner that it will not become entrained in the exhaust system of the drier or plant.

337-3.2.5.2.2 Method (B) - Hydrated Lime/Water Slurry: Add the required quantity of hydrated lime (based on dry weight) in a hydrated lime/water slurry form to the aggregate. Provide a

PART H

TECHNICAL PROVISIONS

TP 337 – Superpave Asphaltic Concrete Friction Courses

solution consisting of hydrated lime and water in concentrations as directed by the Engineer. Use a plant equipped to blend and maintain the hydrated lime in suspension and to mix it with the aggregates uniformly in the proportions specified.

337-3.2.5.3 Hydrated Lime Pretreatment: For FC-5 mixes containing granite, pretreat the aggregate with hydrated lime prior to incorporating the aggregate into the mixture. Use a feed system to accurately proportion the aggregate and required quantity of hydrated lime, and mix them in such a manner that uniform coating of the aggregate is obtained. Control the proportion of hydrated lime to within $\pm 10\%$ of the amount required. Aggregate pretreated with hydrated lime in this manner shall be incorporated into the asphalt mixture within 45 days of pretreatment.

337-3.2.5.3.1 Hydrated Lime Pretreatment Methods: Pretreat the aggregate using one of the following two methods:

Pretreatment Method A – Dry Form: Add the required quantity of hydrated lime in a dry form to the aggregate. Assure that the aggregate at the time of pretreatment contains a minimum of 3% moisture over saturated surface dry (SSD) conditions. Utilize equipment to accurately proportion the aggregate and hydrated lime and mix them in such a manner as to provide a uniform coating.

Pretreatment Method B – Hydrated Lime/Water Slurry: Add the required quantity of hydrated lime (based on dry weight) in a hydrated lime/water slurry form to the aggregate. Provide a solution consisting of hydrated lime and water in a concentration to provide effective treatment. Use equipment to blend and maintain the hydrated lime in suspension, to accurately proportion the aggregate and hydrated lime/water slurry, and to mix them to provide a uniform coating.

337-3.2.5.3.2 Blending Quality Control Records: Maintain adequate Quality Control records for the Engineer's review for all pretreatment activities. Include as a minimum the following information (for each batch or day's run of pretreatment): pretreatment date, aggregate certification information, certified test results for the hydrated lime, aggregate moisture content prior to blending, as-blended quantities of aggregate and hydrated lime, project number, customer name, and shipping date.

337-3.2.5.3.3 Certification: In addition to the aggregate certification, provide a certification with each load of material delivered to the HMA plant, that the material has been pretreated in conformance with these specifications. Include also the date the material was pretreated.

337-4 ACCEPTANCE

337-4.1 FC-9.5 and FC-12.5: Meet the requirements of TP 334-4.4.

337-4.2 FC-5: Meet the requirements of TP 334-4, excluding TP 334-4.4.4.

Prior to the issuance of substantial completion, the contractor shall submit to the Engineer the complete cross slope report for the entire friction course placed within the project limits.

PART H

TECHNICAL PROVISIONS

TP 337 – Superpave Asphaltic Concrete Friction Courses

337-5 FAILING MATERIAL

Assume responsibility for removing and replacing all defective material placed on the project, at no cost to the County.

337-6 METHOD OF MEASUREMENT

For the work specified under this Section the quantity to be paid for shall be the actual area in Square Yards (SY) of asphaltic concrete friction course placed and accepted within the limits of the contract.

The bid price for the asphalt mix will include the cost of the asphalt binder, asphalt cement, anti-stripping agent, blending and handling and the tack coat application as directed in Article 300-8 of the FDOT Standard Specifications for Road and Bridge Construction, as well as fiber stabilizing additive and hydrated lime (if required). There will be no separate payment or unit price adjustment for the asphalt binder material in the asphalt mix.

337-7 ASIS OF PAYMENT

Price and payment will be full compensation for all the work specified under this Section (including the applicable requirements of Articles 300 and 320 of the FDOT Standard Specifications for Road and Bridge Construction.

Payment shall be made under:

ITEM NO. 337-7-43	Asphaltic Concrete Friction Course (1.5") (FC-12.5), (Traffic Level C)
	(Incl. Tack Coat) Per Square Yard (SY)

PART H

TECHNICAL PROVISIONS

TP 425

INLETS, MANHOLES, AND JUNCTION BOXES

Construction of Inlets, Manholes and Junction Boxes shall conform to the requirements of Section 425 of the "Standard Specifications" and applicable FDOT Design Standards and Details contained in the plans, except as directed by the Engineer.

Precast inlet tops shall not be used for any type of inlet.

Method of Measurement

The quantities measured for payment under this Section shall be the number of inlets, manholes, junction boxes, yard drains, special end walls, and shallow ditch drains satisfactorily completed and accepted, including drainage structure under drains where required.

Basis of Payment

Structures included in this Section will be paid for at the contract unit price each, completed and accepted. Payments shall constitute full compensation for furnishing all materials and completing all work described herein or shown on the plans, including all excavation; dewatering; subsoil excavation and replacement material; backfilling and compacting around structures; disposal of surplus material; and furnishing and placing of all concrete; reinforcing steel; gratings; frames; covers, and any other necessary fittings as shown in the plans, required for acceptable construction, or as directed by the Engineer. Where required, drainage structure underdrains shall be included in the unit price for inlets and manholes. Any alteration of pipe grades up to one (1) foot to clear utilities shall be made and connections to structures made at no additional cost to the County or utility.

Payment shall be made under:

Item No. 425-1-332	Inlets, Curb, Type P-3, >10'	Each
Item No. 425-1-341	Inlets, Curb, Type P-4, <10'	Each
Item No. 425-2-61	Manholes, P-8, <10'	Each
Item No. 425-2-63	Manholes, P-8, Partial	Each

PART H TECHNICAL PROVISIONS

TP 430- Pipe Culverts and Storm Sewers

PIPE CULVERTS AND STORM SEWERS

Construction of Pipe Culverts, Storm Sewers and Mitered End Sections shall conform to the requirements of Section 430 of the "Standard Specifications", except as modified herein or as directed by the Engineer. All round and elliptical pipes shall be steel reinforced concrete pipe (SRCP).

Lifting holes in reinforced concrete pipe are prohibited.

Proposed storm sewer pipe to be connected to existing structures shall have openings cut into the existing structure without permanently damaging the structure. All structure openings shall be grouted watertight, with non-shrink grout, after pipe installation, and the structure shall be restored as approved by the Engineer.

The cost of connections to existing structures shall be included in the price bid for the pipe.

Final pipe inspection requirements shall conform to Section 430-4.8 of the Standard Specifications. All culverts and storm sewer pipes shall be videoed by the contractor and inspected and approved by the Engineer prior to final paving.

The only acceptable repair method shall be remove and relay / replace, or as otherwise directed by the Engineer. The repair cost shall be borne solely and completely by the Contractor.

All pipe culvert designated in the plans to be desilted shall be videoed in accordance to Section 430-4.8 of the Standard Specifications and approved by the Engineer prior to payment.

Concrete Pipe Joints

Each joint in a concrete pipe culvert or storm sewer shall be wrapped on the exterior of the pipe with a band of filter fabric measuring 3 feet wide centered on the joint and lapped a minimum of 2 feet. The filter fabric shall meet the requirements of Section 985 of the Standard Specifications and shall be secured against the outside of the pipe by stainless metal or plastic strapping or by other methods approved by the Engineer. These costs shall be included in the per linear foot price for the pipe.

Method of Measurement

Quantities measured for payment under this Section shall be the length in linear feet of pipe culvert or storm sewer measured in place, completed and accepted. Measurements shall be from the inside face of structure wall to inside face of structure wall.

For mitered end sections the quantity measured for payment shall be the number completed and accepted.

Basis of Payment

Pipe Culverts and Storm Sewers will be paid for at the contract unit price completed and accepted. The unit price shall include connection of proposed pipes to existing structures and the replacement of the backfill, base course, and pavement removed for pipe trenching. Payment shall be full compensation for all work and materials described herein,

PART H
TECHNICAL PROVISIONS

TP 430- Pipe Culverts and Storm Sewers

including excavation (in whatever material is encountered), dewatering, removing unsuitable material and replacing with select bedding material, backfilling, compaction, furnishing and installing all pipe, disposing of surplus materials, and other work as may be required for an acceptable installation.

Payment shall be made under:

Item No

430- 94-1	Desilting Pipe, 0-24" (<u>Includes Video</u>)	LF
430- 175-115	Pipe Culvert, Steel Reinforced Conc., Class III, Round, 15"	LF
430- 175-118	Pipe Culvert, Steel Reinforced Conc., Class III, Round, 18"	LF
430- 175-124	Pipe Culvert, Steel Reinforced Conc., Class III, Round, 24"	LF

PART H TECHNICAL PROVISIONS

TP 520 - Concrete Gutter, Curb Elements and Traffic Separator

CONCRETE GUTTER, CURB ELEMENTS, AND TRAFFIC SEPARATOR

Construction of concrete curb and gutter, concrete traffic separator, and concrete valley gutter shall conform to the requirements of Section 520 of the "Standard Specifications", except as directed by the Engineer.

Foundation

Foundation material upon which the concrete is to be placed shall be compacted to meet the specified densities and shall be thoroughly wetted but free of standing water just prior to placing concrete.

Contraction Joints

Contraction joints shall be sawed to a minimum depth of 1 1/2 inches. Sawing shall begin as soon as the concrete has hardened to the degree that excessive raveling will not occur. Sawing shall progress in the same direction and sequence as the concrete placement. Every third joint shall be sawed first, then saw intermediate joints.

For concrete placed before noon, all joints shall be sawed the same day of placement. For concrete placed after noon, all third joints shall be sawed the day of placement; all other joints prior to noon the following day.

Curing

Concrete shall be cured as provided in Section 520-8, except as modified herein or as approved by the Engineer. Curing material shall be applied to the concrete surfaces after finishing as soon as the concrete has hardened sufficiently to prevent marring the surface or within one hour after finishing is completed, whichever occurs first. Applying curing materials shall not be held up due to other activities on the project. Contractor shall schedule and provide manpower necessary to conform to these requirements.

Spraying equipment, including spray tip and nozzle, shall be as recommended by manufacturer's printed literature, or an acceptable equal. Suggested equivalent spraying equipment is:

Pump Sprayer: Model No. 1949, Chapin Mfg., (800) 444-3140
Drum Pump Sprayer: 12 Volt DC # 6061, Chapin Mfg.

Equipment shall be maintained and nozzles replaced as required to provide consistent uniform spray pattern.

A uniform coating meeting the manufacturer's recommended minimum application rate shall be applied. Areas appearing to have insufficient curing compound, as determined solely by the Engineer, shall be re-coated immediately to provide required uniform coverage.

PART H TECHNICAL PROVISIONS

TP 520 - Concrete Gutter, Curb Elements and Traffic Separator

Storage containers having greater than a five gallon capacity may be utilized only with prior approval by the Engineer. The contractor shall submit the manufacturer's descriptive literature describing the placement, storage and mixing requirements for storage containers exceeding five gallons. The contractor shall provide and utilize mechanical mixers for all containers larger than five gallons. The mixers shall be equivalent to the manufacturer's requirements. The contractor shall conform to all storage, mixing and application requirements.

Repairs

Where replacement is necessary, complete sections between existing contraction joints shall be removed and replaced.

Method of Measurement

For curb or curb and gutter, the quantity to be paid will be plan quantity, in linear feet, measured along the face of the completed and accepted curb or curb and gutter.

For valley gutter or shoulder gutter, the quantity to be paid will be plan quantity, in linear feet, measured along the gutter line of the completed and accepted valley gutter or shoulder gutter.

For concrete traffic separator of constant width, the quantity to be paid will be plan quantity, in linear feet, measured along the center of its width, completed and accepted, including the length of the nose.

For concrete traffic separator of varying width, the quantity to be paid will be plan quantity, in square yards, completed and accepted.

Basis of Payment

Items covered by this Section will be paid for at the contract unit price. Payment shall constitute full compensation for all work described herein, including all labor, equipment, materials and incidentals necessary to complete each item of work.

Payment shall be made under:

Pay Item:

520- 1-7	Concrete Curb and Gutter (Type E)	per linear foot
520- 1-10	Concrete Curb and Gutter (Type F)	per linear foot

PART H
TECHNICAL PROVISIONS

TP 522 – Concrete Sidewalks, 4 inch and 6 inch thickness

TP 522

CONCRETE SIDEWALKS, 4 INCH AND 6 INCH THICKNESS

Construction of 4-inch and 6-inch thick concrete sidewalk shall conform to the requirements of Section 522 of the “Standard Specifications”, and Indexes 304 and 310 of the FDOT Design Standards, except as directed by the Engineer.

Foundation

Foundation material shall meet the specified densities and shall be thoroughly wetted but free of standing water just prior to placing concrete.

Contraction Joints

Contraction joints shall be sawed. All joints shall be straight lines oriented at 90 degrees to the edge of sidewalk, radially if in a curve, or as directed otherwise. The minimum depth of joints shall be 1 1/2 inches or 1/4 the nominal thickness of concrete placed, whichever is greater.

Joint installation shall proceed in the same direction and sequence as the concrete placement. Sawing shall begin as soon as the concrete has hardened to the degree that excessive raveling will not occur. Every third transverse joint and all longitudinal joints shall be sawcut within 8 hours after finishing. Remaining transverse joints, shall be sawcut by noon the following day.

Construction Joints

Construction joints shall be constructed at the end of all pours and at other locations where the concrete placement operations are stopped for as long as 30 minutes. They shall be placed at least 10 feet from any other transverse construction joint or end of pavement section.

Metal keyways shall be installed at all construction joints in sidewalks 6-inches and greater in thickness. Concrete thickness shall be increased by 2-inches for a minimum distance of 6-inches either side of construction joints.

Curing

Concrete shall be cured as provided in Section 520-8, except as modified herein. Curing material shall be applied to the concrete surfaces after finishing as soon as the concrete has hardened sufficiently to prevent marring the surface or within one hour after finishing is completed, whichever occurs first. Applying curing materials shall not be held up due to other activities on the project. Contractor shall schedule and provide manpower necessary to conform to these requirements.

PART H
TECHNICAL PROVISIONS

TP 522 – Concrete Sidewalks, 4 inch and 6 inch thickness

Spraying equipment, including spray tip and nozzle, shall be as recommended by the manufacturers' printed literature, or an acceptable equal. Suggested equivalent spraying equipment is as follows:

Pump Sprayer: Model No. 1949, Chapin Mfg., (800) 444-3140
Drum Pump Sprayer: 12 Volt DC # 6061, Chapin Mfg.

Equipment shall be maintained and nozzles replaced as required to provide a consistently uniform spray pattern.

A uniform coating meeting the manufacturer's recommended minimum application rate shall be applied. Areas appearing to have insufficient curing compound, as determined solely by the County, shall be re-coated immediately to provide the required uniform coverage.

Storage containers having greater than a five gallon capacity may be utilized only with prior approval of the Engineer. The Contractor shall submit the manufacturer's descriptive literature describing the placement, storage and mixing requirements for storage exceeding five gallons. The Contractor shall provide and utilize mechanical mixers for all containers larger than five gallons. The mixers shall be equivalent to or exceed the manufacture's requirements.

The Contractor shall conform to all storage, mixing and application requirements.

Replacement

Where 6-inch concrete has to be replaced due to cracks, it shall be replaced with a uniform thickness of 8-inch concrete covering no less than 40 square feet and extending to existing sawed contraction joints. Replacement concrete shall extend at least 3-inches beneath existing concrete at a minimum thickness of 3-inches.

Method of Measurement

Quantities measured for payment under this Section shall be the actual area in square yards of concrete constructed in place.

Basis of Payment

Concrete Sidewalk including ramps, detectable warning surfaces (armor tiled domes) and driveways will be paid for at the contract unit prices, completed and accepted. Payment shall constitute full compensation for all work described herein, and shall include all labor, equipment, materials, clearing and grubbing, excavation, grading, compaction, expansion material (asphalt impregnated), and all incidentals necessary to complete the work to the lines, grades, and thickness indicated on the plans.

PART H
TECHNICAL PROVISIONS

TP 522 – Concrete Sidewalks, 4 inch and 6 inch thickness

Subgrade preparation and additional concrete required for thickened slabs as indicated on the plans or as directed by the Engineer shall be included in the contract unit price for 6-inch Concrete Sidewalk.

Payment shall be made under:

Pay Item:

522-1	Concrete Sidewalk, (4" Thick)	Per Square Yard
-------	-------------------------------	-----------------

PART H
TECHNICAL PROVISIONS

TP 536 GUARDRAIL

GUARDRAIL

The work specified in this section consists of the construction of metal guardrail on posts of concrete, timber, steel, or aluminum, and removal of existing guardrail at the Contractor's option, which shall comply with the requirements of Section 536 of the "Standard Specifications", except as directed by the Engineer.

Method of Measurement

The quantities to be paid for under this section shall be (1) the plan quantity, in feet, of guardrail or guardrail removal subject to the provisions of Section 9-3.2, (2) the number of end anchorage assemblies of each type as designated; all as actually constructed, in place and accepted.

Basis of Payment

The quantity of guardrail determined as provided above, shall be paid for at the contract unit price per linear foot. The quantity of end anchorage assembly determined as provided above shall be paid for at the contract unit price per each. The quantity of bridge anchorage assemblies determined as provided above shall be paid for at the contract unit price per each. Such price and payment shall be full compensation for all work described herein and specified in said Section 536 of the "Standard Specifications".

Payment shall be made under:

Item No. 536-73	Guardrail - Removal	- Per Linear Foot
-----------------	---------------------	-------------------

PART H TECHNICAL PROVISIONS

TP 570 – Performance Turf

DESCRIPTION

Establish a growing, healthy turf over all areas designated in the Plans. Use sod in areas designated in the Plans to be sodded. Maintain turf areas until final acceptance of all contract work. Work shall include all mulching, sodding, fertilizing, clipping removal, litter control, edging and watering necessary to provide routine maintenance of the grassed area throughout the establishment period or until the work is accepted by the Engineer.

There must be at least 90% coverage of healthy grass prior to acceptance by the Engineer. The Engineer, at any time, may require replanting of any areas in which the establishment of the grass stand does not appear to be developing satisfactorily.

The CONTRACTOR shall mow grassed areas every 14 days, or as required by the Engineer, until final acceptance of the work.

MATERIALS

General

All sod shall meet the requirements of the Florida Department of Agriculture and Consumer Services and all applicable state laws, and shall be approved by the Engineer before installation.

All sod and mulch shall be free of noxious weeds and exotic pest plants, plant parts or seed listed in the current Category I “List of Invasive Species” from the Florida Exotic Pest Plant Council (FLEPPC, <http://www.fleppc.org>). Any plant officially listed as being noxious or undesirable by any Federal Agency, any agency of the State of Florida or any local jurisdiction in which the project is being constructed shall not be used. Any such noxious or invasive plant or plant part found to be delivered in seed, sod or mulch will be removed by the CONTRACTOR at his expense and in accordance with the law.

All materials shall meet plant quarantine and certification entry requirements of Florida Department of Agriculture & Consumer Services, Division of Plant Industry Rules.

Sod

Types: Unless a particular type of sod is called for in the Contract Documents, sod may be either centipede, bahia, or bermuda at the CONTRACTOR’S option. It shall be well matted with roots.

PART H TECHNICAL PROVISIONS

TP 570 – Performance Turf

Where sodding will adjoin, or be in sufficiently close proximity to, private lawns, other types of sod may be used if desired by the affected property owners and approved by the Engineer.

Dimensions: The sod shall be taken up in commercial-size rectangles, or rolls, preferably 12 inches by 24 inches or larger, except where 6 inch strip sodding is called for, or as rolled sod at least 12 inches in width and length consistent with the equipment and methods used to handle the rolls and place the sod. Sod shall be a minimum of 1-1/4 inches thick including a 3/4 inch thick layer of roots and topsoil. Reducing the width of rolled sod is not permitted after the sod has been taken up from the initial growing location. Any netting contained within the sod shall be certified by the manufacturer to be degradable within three years.

Condition: The sod shall be sufficiently thick to secure a dense stand of live turf. The sod shall be live, fresh and uninjured, at the time of planting. It shall have a soil mat of sufficient thickness adhering firmly to the roots to withstand all necessary handling. It shall be planted within 48 hours after being cut and kept moist from the time it is cut until it is planted. No sod which has been cut for more than 48 hours may be used unless specifically authorized by the Engineer. A letter of certification from the turf Contractor as to when the sod was cut, and what type, shall be provided to the Engineer upon delivery of the sod to the job site.

The source of the sod may be inspected and approved by the Engineer prior to being cut for use in the work.

Mulch

The mulch material shall be compost meeting the requirements below, hardwood barks, shavings or chips; or inorganic mulch materials as approved by the Engineer; or hydraulically applied wood fiber mulch or bonded fiber matrix (BFM) for the establishment of turf material.

Prepared Soil Layer

All material shall be suitable for plant growth. The organic matter content of the prepared soil layer after mixing shall be a minimum of 2.5%, a maximum of 10%, in accordance with FM 1-T-267 and have a pH value of 4.5 or greater and less than or equal to 8.5 as determined in accordance with FM 5-550. The organic matter content shall be created using any of the following materials.

Prepared soil layer materials may be obtained from either, or a combination of, the following sources:

PART H TECHNICAL PROVISIONS

TP 570 – Performance Turf

- (1) Excavation within the limits of construction on the project. Such material may be stockpiled or windrowed on the project in areas approved by the Engineer.
- (2) Designated borrow pits for the project.
- (3) From other sources of organic soil materials provided by the Contractor.

Organic Soil: This may consist of muck, mucky peat and peat and shall have an organic matter content of 30% or more if the mineral fraction is more than 50% clay, or more than 20% organic matter if the mineral fraction has no clay.

Compost: Meet the requirements of Florida Department of Environmental Protection Rule 62.709.550 Type Y (yard waste), Type YM (yard waste and manure), Type A (municipal solid waste compost) or Rule 62.640.850 Type AA (composted biosolids) and have unrestricted distribution.

Compost for use as a Soil Amendment: If the electrical conductivity (EC) value of the compost exceeds 4.0dS (mmhos/cm) based on the saturated paste extract method, the compost shall be leached with water prior to application.

Compost for use as a Mulch: The compost shall contain no foreign matter, such as glass, plastic or metal shards. The compost shall be slightly coarse to coarse in nature (over half of the solids shall be from particles 1/2 inches in size and no greater than 6 inches. Preference shall be given to compost or mulch made from uncontaminated woody waste materials.

Fertilizer

Ensure that all employees applying fertilizer, possess a current Florida Department of Agriculture and Consumer Services Commercial Applicator license in accordance with Section 482.1562, F.S. provide a copy of current certificates to the Engineer. Fertilizers shall comply with the State and County fertilizer laws.

The numerical designations for fertilizer indicate the minimum percentages (respectively) of (1) total nitrogen, (2) available phosphoric acid, and (3) water-soluble potash, contained in the fertilizer. At least 50% of the nitrogen shall be from a slow-release source.

Certification

The CONTRACTOR shall provide the Engineer a certified test report from the manufacturer of the commercial fertilizer confirming that the requirements of this Section are met. The certified

PART H TECHNICAL PROVISIONS

TP 570 – Performance Turf

test report shall include test results for total nitrogen, available phosphoric acid, water-soluble potash, and sulfur. Each certification shall cover one batch per type for dry type fertilizer.

Fertilizer Rates

Soil laboratory fertilization recommendations are based on the amount (lbs) of nutrients (N, P₂O₅, K₂O) to apply per given area (usually 1,000 square feet.). From this recommendation it is necessary to select an appropriate fertilizer grade and then determine how much of this fertilizer to apply to the area.

If a complete fertilizer (containing all three primary nutrients) is not available in the ratio of N-P-K necessary to match the ratio required in the fertilizer recommendation, mixed-grade or single-nutrient fertilizers should be used to satisfy each nutrient requirement.

To calculate fertilizer rates:

- Measure the area to be fertilized in square feet.
- Select fertilizers, to be used based on the soil testing laboratory recommendations by matching the ratio of nutrients recommended to the fertilizer grades available.
- Determine the amount of fertilizer to apply to a given area (1,000 square feet.) by dividing the recommended amount of nutrient by the percentage of the nutrient (on a decimal basis) in the fertilizer. Apply no more than 0.25 lbs P₂O₅/1000 square feet per application prior to planting.
- Adjust the amount of fertilizer to the project area.

Insecticides and Herbicides

Use products found on the following website, <http://state.ceris.purdue.edu/>, approved by the Florida Department of Agriculture for the State of Florida. The use of restricted products is prohibited. Do not use any products in the sulfonylurea family of chemicals. Herbicide application by broadcast spraying is not allowed.

CONTRACTOR shall procure any necessary licenses, pay all charges and fees, and give all notices necessary for lawful performance of the work.

PART H TECHNICAL PROVISIONS

TP 570 – Performance Turf

CONTRACTOR shall ensure that all insecticides and herbicides are applied in accordance with Chapter 5E-9, Florida Administrative Code. Provide a copy of current certificates upon request, to the Engineer.

CONTRACTOR shall ensure that employees who work with herbicides comply with all applicable Federal, State, and local regulations.

CONTRACTOR shall comply with all regulations and permits issued by any regulatory agency within whose jurisdiction work is being performed. Post all permit placards in a protected, conspicuous location at the work site.

CONTRACTOR shall acquire all permits required for aquatic plant control as outlined in Chapter 62C-20, Florida Administrative Code, Rules of the Florida Department of Environmental Protection. Contact the Regional Field Office of Bureau of Invasive Plant Management of the Florida Department of Environmental Protection for proper permits and subsequent approval. If application of synthetic organo-auxin herbicides is necessary, meet the requirements of Chapter 5E-2, Florida Administrative Code.

Water

The water used in the grassing operations may be obtained from any approved source.

The water shall be free of any substance, which might be harmful to plant growth. Effluent water shall meet all Federal, State and local requirements.

Construction Methods

Incorporate turf installation into the project at the earliest practical time.

Use the methods and materials necessary to establish and maintain the initial grassing until final acceptance.

Sod: Place the sod on the prepared surface, with edges in close contact. Do not use sod which has been cut for more than 48 hours.

Place the sod to the edge of all landscape areas as shown in the Plans and as shown in the Design Standards.

Place rolled sod parallel with the roadway and cut any exposed netting even with the sod edge.

PART H TECHNICAL PROVISIONS

TP 570 – Performance Turf

Monitor placed sod for growth of pest plants and noxious weeds. If pest plants and/or noxious weeds manifest themselves within 30 days of placement of the sod during the months April through October, within 60 days of placement of the sod during the months of November through March treat affected areas by means acceptable to the COUNTY at no expense to the COUNTY. If pest plants and/or noxious weeds manifest themselves after the timeframes described above from date of placement of sod, the Engineer, at his sole option, will determine if treatment is required and whether or not the CONTRACTOR will be compensated for such treatment.

Remove and replace any sod as directed by the Engineer.

Turf Establishment

Perform all work necessary, including watering and fertilizing, to sustain an established turf until final acceptance, at no additional expense to the COUNTY. Provide the filling, leveling, and repairing of any washed or eroded areas, as may be necessary.

Established turf is defined as follows:

1. An established root system (leaf blades break before seedlings or sod can be pulled from the soil by hand).
2. No bare spots larger than one square foot.
3. No continuous streaks running perpendicular to the face of the slope.
4. No deformation of the turf areas caused by mowing or other CONTRACTOR equipment.
5. No exposed sod netting.
6. No pests or noxious weeds.

Monitor turf areas and remove all competing vegetation, pest plants, and noxious weeds (as listed by the Florida Exotic Pest Plant Council, Category I “List of Invasive Species”, Current Edition, <http://www.fleppc.org>). Remove such vegetation regularly by manual, mechanical, or chemical control means, as necessary. When selecting herbicides, pay particular attention to ensure use of chemicals that will not harm desired turf. Use herbicides in accordance with provision.

PART H TECHNICAL PROVISIONS

TP 570 – Performance Turf

During the entire establishment period and until turf is established in accordance with this specification, continue inspection and maintenance of erosion and sedimentation control. Take responsibility for the proper removal and disposal of all erosion and sedimentation control items after turf has been established.

Notify the Engineer, with a minimum of seven calendar days advance notice, to conduct inspections of the turf at approximate 90-day intervals during the establishment period to determine establishment. Results of such inspections will be made available to the CONTRACTOR within seven calendar days of the date of inspection. Determination of an established turf will be based on the entire project and not in sections.

The CONTRACTOR'S establishment obligations of this specification will not apply to deficiencies due to the following factors, if found by the Engineer to be beyond the control of the CONTRACTOR, his subcontractors, vendors or suppliers:

- Determination that the deficiency was due to the failure of other features of the Contract.
- Determination that the deficiency was the responsibility of a third party performing work not included in the Contract or its actions.

The COUNTY will only pay for replanting as necessary due to factors determined by the COUNTY to be beyond the control of the CONTRACTOR.

Litter Removal

During each cycle all litter and debris are to be removed prior to and upon completion of a mowing cycle. Litter and debris removal includes the pickup removal, and disposal from the right-of-way and COUNTY property of any obstacle such as wood, signs, tires, cans, etc., which cannot be traversed by the mowing equipment. It will also be the CONTRACTOR'S responsibility to remove any item such as bags of trash, newspapers, magazines, food containers, boxes, sheets of paper, etc., which will be torn, ripped, scattered or further subdivided by the mowers, which will result in an objectionable appearance.

Clipping Removal

During each cycle all grass clippings that are not uniformly distributed, and detract from the appearance of the mowing operation will be removed from the site by the CONTRACTOR, upon completion of the mowing operation to allow for a neat and clean appearance after completion.

PART H TECHNICAL PROVISIONS

TP 570 – Performance Turf

The CONTRACTOR will remove and dispose of all grass clippings from the pavement, curbs and curb inlets located within the limits of the project.

The grass clipping removal will be performed in conjunction with the mowing cycle. It is the responsibility of the CONTRACTOR to maintain the inlet openings free from the debris generated during their right-of-way mowing operation. Grass clippings will not be blown into drains or storm drain inlets. Failure to adhere to this will result in the CONTRACTOR, at his/her own expense within two (2) working days, jetting out these pipes and drains or reimbursing the COUNTY for the clean-up effort carried out by COUNTY personnel.

Edging

Edging is the removal of all weeds, sand, vegetation, debris and plant material by the CONTRACTOR from all edges of curbs, to maintain these areas in an attractive and manicured condition. Edging includes the removal of growth mechanically and manually and shall be performed in conjunction with the mowing cycle. The edging of curbs will create a distinct void; approximately one-half (1/2) inch horizontally between the structure and the turf. String trimmers will not be used in edging. Edging also includes the removal of all sand and debris from the areas designated to be edged. Upon completion of edging by the CONTRACTOR, no growth, sand or debris will touch any of the structures designated to be edged. The CONTRACTOR from the areas designated for edging will remove all sand and debris.

NOTE: Areas specified for edging will not be treated with herbicide.

Basis of Payment

All material, work, and incidental costs related to prepare the area for turf will be paid for at the contract unit price completed and accepted. The unit price shall also include:

1. Clearing and grubbing work to include but not limited to, the removal of all rigid, asphalt pavement, Portland cement concrete pavement, curb, curb and gutter, ditch pavement, and brick.
2. Excavation in whatever material encountered, removing unsuitable material, and replacing with select bedding material, backfilling, compaction, furnishing and installing, disposing of surplus material, and other work as may be required for acceptable installation and establishment of turf.

Payment shall be made under:

Item No. 570- 1-2 Performance Turf - per square yard.

PART H
TECHNICAL PROVISIONS

TP 700 - Highway Signing

HIGHWAY SIGNING

The furnishing and installing of all Highway Signing as shown on the plans shall conform to the requirements of Section 700 of the Standard Specifications, except as amended herein or as directed by the Engineer. All highway signs shall be of the type specified and installed at the locations shown on the plans.

The materials and methods shall comply with Sections 700-3 through 700-6 of the Standard Specifications and shall be accepted by the Orange County Traffic Engineering Division prior to installation.

Sign posts for single column signs shall be a minimum of 14 gauge 2"x2" square welded steel with 3/8" knockouts on 1" centers on all four sides. The posts shall be listed on the FDOT's Qualified Products List and shall be galvanized and sealed with a polymer topcoat.

Method of Measurement

The quantities measured for payment under this Section shall be in accordance with Article 700-2.3 of the Standard Specifications.

Basis of Payment

Payment for furnishing and installing highway signs shall be in accordance with Section 700-2.4 of the Standard Specifications.

Payment shall be made under:

Pay Item:

700-20	Single Post Sign	AS
700-21	Multi Post Sign	AS

PART H
TECHNICAL PROVISIONS

**TP 706 - Raised Retro-Reflective Pavement Markers
and Bituminous Adhesive**

**RAISED RETRO-REFLECTIVE PAVEMENT MARKERS and BITUMINOUS
ADHESIVE**

The furnishing and installing of all retro-reflective pavement markers as shown on the plans shall conform to the requirements of Section 706 of the "Standard Specifications", except as amended herein or as directed by the Engineer. All retro-reflective pavement markers shall be Class B and the type shall be as shown on the plans.

Method of Measurement

The quantities measured for payment under this Section shall be in accordance with Article 706-6 of the Standard Specifications.

Basis of Payment

Section 706-7 of the Standard Specifications is deleted and the following is substituted:

The quantity for the furnishing and installing of retro-reflective pavement markers shall be paid for at the contract unit price per each.

Payment shall be made under:

Pay Item:

706-3	Retro-Reflective Pavement Marker	EA
-------	----------------------------------	----

PART H
TECHNICAL PROVISIONS

TP 710 - Painted Pavement Markings

PAINTED PAVEMENT MARKINGS

The placing of painted traffic stripes and markings as shown on the plans shall conform to the requirements of Section 710 of the "Standard Specifications", except as amended herein or as directed by the Engineer.

Method of Measurement

Quantities measured for payment shall be the units for each designated item in the proposal. The quantity to be paid for under this Section shall include all labor and material for the placing of all pavement markings as shown on the plans, including the removal of any existing pavement markings.

Basis of Payment

All materials, work and incidental costs related to Painted Pavement Markings will be paid for at the contract lump sum price for work completed and accepted. Payment shall be full compensation for all the work specified herein and shall include all equipment, labor and materials required for an acceptable installation. Payment for this section shall include one (1) application of painted pavement markings to be applied to the final pavement surface during the 30day cure period.

Payment shall be made under:

Pay Item:

710-90	Painted Pavement Markings, Final Surface	LS
--------	--	----

PART H
TECHNICAL PROVISIONS

TP 711 - Thermoplastic Traffic Stripes and Markings

THERMOPLASTIC TRAFFIC STRIPES AND MARKINGS

The placing of thermoplastic traffic stripes and markings as shown on the plans shall conform to the requirements of Section 711 of the "Standard Specifications", except as amended herein or as directed by the Engineer.

Materials

The materials to be used under this Section shall be in accordance with Article 711-2 of the Standard Specifications.

Method of Measurement

The quantities to be paid for under this Section shall be the length measured in linear feet, net miles of Thermoplastic Solid Traffic Stripe or the per each quantity of messages and directional arrows as measured and accepted by the Engineer. The payment shall include all labor and material for the placing of all pavement markings as shown on the plans, including removal of existing pavement markings.

Basis of Payment

The quantity for the placing of the thermoplastic pavement markings shall be paid for at the contract unit price.

Payment shall be made under:

Pay Item:

711-11-124	Thermoplastic, Standard, White, Solid, 18"	LF
711-11-160	Thermoplastic, Standard, White, Message (Bike Symbol)	EA
711-11-170	Thermoplastic, Standard, White, Arrows (Bike Thru Arrow)	EA
711-16-101	Thermoplastic, Standard, Other Surfaces, White, Solid, 6"	GM
711-16-102	Thermoplastic, Standard, Other Surfaces, White, Solid, 8"	GM
711-16-131	Thermoplastic, White, Skip / Dotted, 6" (10/30)	GM
711-16-201	Thermoplastic, Standard, Other Surfaces, Yellow, Solid, 6"	GM

PART H

TECHNICAL PROVISIONS

TP 900-1- As Built Plans

AS-BUILT PLANS

The As-Built Plans shall incorporate all the changes made to the red line As-Built plans. They shall show locations and elevations of paving, swales, ditches, pipe inverts and structures constructed and all relocated or reset property corners, section corners and 1/4 section corners.

Upon the completion of the project, the Contractor shall submit to the County one (1) set of 24"x36" paper Full Size Drawings with Statement of Certifications, certifying that the project was constructed according to the Construction Plans and Specifications, and that the AS BUILT PLANS are correct representation of what was constructed. The plans shall delineate all red line information contained on the As-Built Plans.

The Contractor shall include the Statement of Certification on either the cover sheet certifying all of the sheets or certify each individual sheet. The Statement of Certifications shall be signed and sealed by a Professional Engineer and/or a Professional Surveyor and Mapper, both registered in the State of Florida.

Basis of Payment

As-Built Plans will be paid for at the contract lump sum price, completed and accepted.

Payment shall be made under:

Pay Item:

900-1	As-Built Plans	Lump Sum
-------	----------------	----------

PART H
TECHNICAL PROVISIONS

TP 900-2 Indemnification

INDEMNIFICATION

The Contractor shall indemnify, defend, and hold harmless the COUNTY and all its officers, agents, and employees, from all claims, losses, damages, costs, charges, or expenses arising out of any acts, action, neglect, or omission by the Contractor during the performance of the Contract, whether direct or indirect, and whether to any person or property to which the COUNTY or said parties may be subject, except that neither the Contractor nor any of its subcontractors are liable under this Section for damages arising out of the injury or damage to persons or property directly caused or resulting from the sole negligence of the COUNTY or any of its officers, agents, or employees.

Payment shall be made under:

Pay Item:

900-2	Indemnification	Lump Sum (\$100.00)
-------	-----------------	---------------------