July 1, 2014 BOARD OF COUNTY COMMISSIONERS ORANGE COUNTY, FLORIDA IFB Y14-7021-RM

Addendum No. 1 CORRECTIONS - DISTRIBUTION ROUTE & SECURITY GATE IMPROVEMENTS

BID OPENING DATE: July 29, 2014

This addendum is hereby incorporated into the bid documents of the project referenced above. The following items are clarifications, corrections, additions, deletions and/or revisions to, and shall take precedence over, the original documents. <u>Underlining</u> indicates additions, deletions are indicated by <u>strikethrough</u>.

- A. The Bid Opening date remains July 29, 2014
- **B.** <u>Delete</u>: The Official Bid Form issued in the Invitation for Bids, Page D-2 in its entirety.

Replace with: The attached Revised Official Bid Form, Pages REVISED D-2 and D2A. The revision includes two additive bid items to the Official Bid Form.

FAILURE TO SUBMIT THE REVISED SCHEDULE OF PRICES ATTACHED WITH THIS ADDENDUM WITH YOUR BID SHALL RESULT IN YOUR BID BEING DETERMINED NON-RESPONSIVE.

C. SPECIFICATIONS

1. In Section 10341 of the Specifications, paragraph 2.3 B delete 1" square vertical inserts for all four gates. Revise as shown below.

Revise gate panel inserts. Specifications show all four gates with vertical bars. Revise as shown below:

Gate 1: Sheeted option (so gate will be solid on the inside)

Gates 2, 3 & 4: 1/4" mesh option

These are standard options through the specified gate manufacturer. All other specifications remain unchanged.

D. PLANS

1. Minor adjustments were made to each of the gates regarding the exact location, angle, etc. These are minor changes where the gate and its supporting items were move a few feet to better meet Corrections' requirements and operational needs. The attached drawings below have been revised to reflect these changes:

A201, A202, A203, A204, A205, C200, C201, C202, C501, E201, E202, E204

E. <u>ACKNOWLEDGEMENT OF ADDENDA</u>

- a. The Bidder/Proposer shall acknowledge receipt of this addendum by completing the applicable section in the solicitation or by completion of the acknowledgement information on the addendum. Either form of acknowledgement must be completed and returned not later than the date and time for receipt of the bid or proposal.
- b. Receipt acknowledged by:
- c. All other terms and conditions of the IFB remain the same.

Authorized Signature	Date Signed
Title	
Name of Firm	

To the Board of County Commissioners Orange County, Florida

The Undersigned, hereinafter called "Bidder", having visited the site of the proposed project and familiarized himself with the local conditions, nature and extent of the work, and having examined carefully the Contract Form, General Conditions, Supplementary Conditions, Plans and Specifications and other Contract Documents, with the Bond requirements herein, proposes to furnish all labor, materials, equipment and other items, facilities and services for the proper execution and completion of: **CORRECTIONS - DISTRIBUTION ROUTE & SECURITY GATE IMPROVEMENTS** in full accordance with the drawings and specifications prepared in accordance with the Contract Documents and, if awarded the Contract, to complete the said work within the time limits specified for the following LUMP SUM BID.

TOTAL BASE BID:					
					DOLLARS
		(In Words))		
	\$			-	
ADDITIVE BID ITEM 1: communication rooms to conduits already shown	all location	ns required.	Fiber will b	e run in the	_
		(In Words)			DOLLARS
		(III VVOIUS)	1		
	\$			_	

REVISED D-2

Y14-7021-RM Addendum No. 1 June 30, 2014 **ADDITIVE BID ITEM 2**: Labor and materials to provide security fencing as needed to modify the perimeter fence line and connect to the new gates. See specifications below for all components that create a security fence for the Corrections Compound.

Each LF of security fence contains:

- 1) 16' tall, 6 gauge, chain link fencing with top, center and bottom rails and performed 6 gauge steel ties mechanically fastened
- 2) 4' tall, security hardware cloth, galvanized woven steel wire cloth with ¼" openings, fastened with steel hog rings
- 3) "Y" cantilever bracket
- 4) 24" concertina wire with stainless steel clips. 6 strands: 3 on cantilever, 3 at bottom of fence

Posts:

1) 3" steel pipe that conforms to ASTM F, 1043 Group 1A


<u>ITEM</u>	DESCRIPTION	<u>UNIT</u>	EST QTY	UNIT PRICE	TOTAL
1	Security Fence	LF	400	\$	\$
2 Total Additi	Posts ve Bid Item 2 (1 Plu	Ea .s 2)	40	\$	\$
DOLLARS (In Words)					
	\$				

In the event the Contract is awarded to this Bidder, he/she will enter into a formal written agreement with the County in accordance with the accepted bid within ten (10) calendar days after said Contract is submitted to him/her and will furnish to the County a Contract Payment and Performance Bond with good and sufficient sureties, satisfactory to the County, in the amount of 100% of the accepted bid. The Bidder further agrees that in the event of the Bidder's default or breach of any of the agreements of this proposal, the said bid deposit shall be forfeited as liquidated damages.

Failure of the Bidder to provide pricing for all unit priced items and/or the Base Bid and ALL requested additive/deductive bid items, or alternate bids shall be cause for rejection of the bid as non-responsive.

REVISED D-2A

Y14-7021-RM Addendum No. 1 June 30, 2014

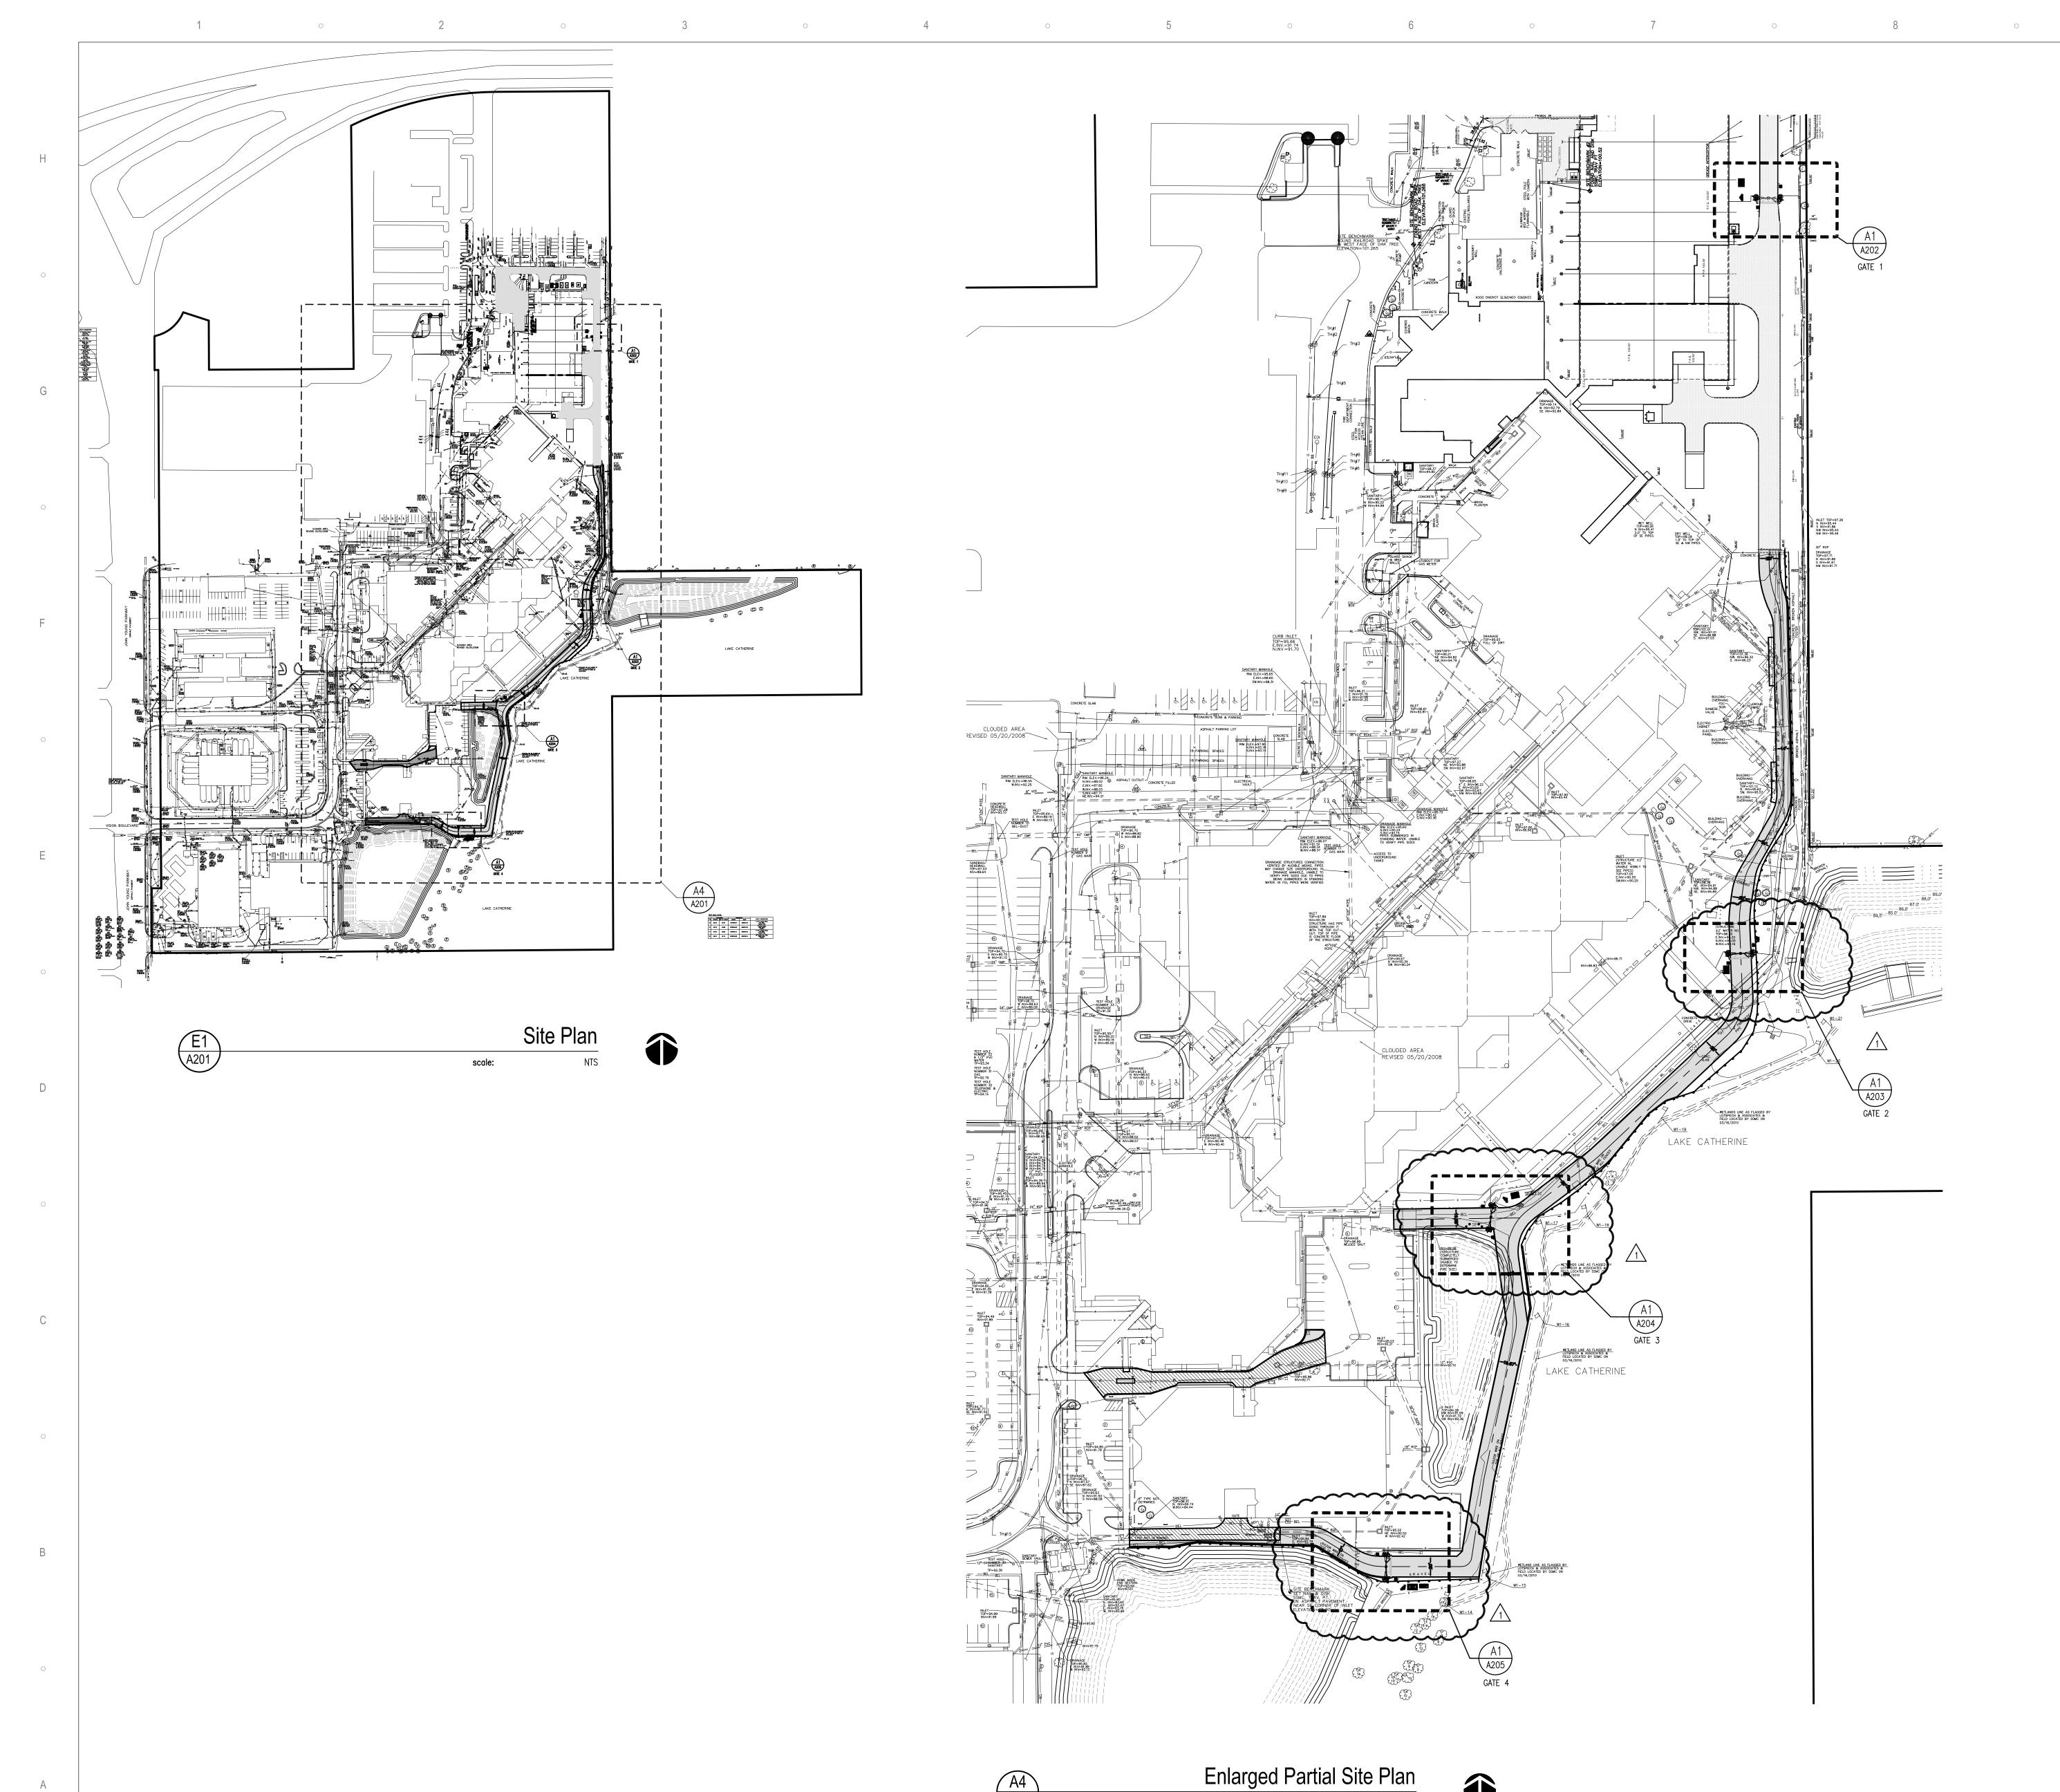


GENERAL PLAN NOTES

- GENERAL CONTRACTOR IS RESPONSIBLE FOR COORDINATING AND SCHEDULING CONSTRUCTION PHASES WITH THE OWNER PRIOR TO CONSTRUCTION. OBTAINING WRITTEN APPROVAL FROM THE OWNER OF DEMOLITION SCHEDULE IS REQUIRED.
 FIELD VERIFY ALL EXISTING CONDITIONS PRIOR TO START OF WORK. NOTIFY OWNER IN WRITING OF ANY DISCREPANCIES PRIOR TO START OF
- FIELD VERIFY ALL EXISTING CONDITIONS PRIOR TO START OF WORK. NOTIFY OWNER IN WRITING OF ANY DISCREPANCIES PRIOR TO START OF CONSTRUCTION.
 PROTECT ALL EXISTING ITEMS TO REMAIN FROM DAMAGE. CONTRACTOR SHALL BEAR ALL COSTS FOR REPAIRING, REPLACING, REFINISHING ITEMS OF EXISTING
- 4. CONTRACTOR IS TO MAINTAIN EXISTING FIRE, SMOKE RATINGS AT ALL TIMES. CONTRACTOR IS TO PATCH, REPAIR FIRE PROOFING DAMAGED DURING CONSTRUCTION.

ITEMS (INCLUDING FIRE, SMOKE RATINGS) DAMAGED.

- 5. CONTRACTOR IS TO ENSURE THAT DOOR, WINDOW AND/ OR RATING INFORMATION, STENCILS AND LABELS ARE NOT PAINTED OR COVERED. CONTRACTOR IS TO REPAIR/REPLACE DAMAGED OR COVERED LABELS.
- 6. PROVIDE, ERECT AND MAINTAIN TEMPORARY PARTITIONS, BARRIERS, GUARD RAILS AND OTHER SAFETY ITEMS AS REQUIRED BY REGULATORY AGENCIES, AS REQUIRED TO PROTECT OCCUPANTS OR AS NECESSARY TO PROTECT MATERIALS, SURFACES AND FINISHES.
- 7. WHEN CUTTING INTO EXISTING WALLS, SLAB AND ROOF, CONTRACTOR SHALL TAKE EXTREME CARE AND CAUTION TO AVOID DAMAGING THE STRUCTURAL INTEGRITY OF THESE AREAS. CONTRACTOR SHALL DOCUMENT ALL WALL, ROOF CUTS AND SLAB CUTS WHERE REINFORCING MEMBERS ARE CUT. CONTRACTOR SHALL BE RESPONSIBLE FOR REPLACING, RESTORING AND MAINTAINING STRUCTURAL PERFORMANCES WHERE THE STRUCTURAL SYSTEM HAS BEEN COMPROMISED.
- 8. CONTRACTOR SHALL VERIFY ALL UTILITIES (SHOWN OR NOT SHOWN ON DRAWINGS) THAT ARE TO REMAIN PRIOR TO CONSTRUCTION OR CUTTING INTO ANY WALL. PERMANENT PROCEDURES ARE TO BE MADE TO REROUTE OR BYPASS UTILITIES TO AVOID DISRUPTION OR SEVERING OF UTILITIES. CONTRACTOR SHALL NOT REQUEST ADDITIONAL CHARGES FOR SUCH UTILITIES THAT ARE CLEARLY VISIBLE (WITHOUT DEMOLITION).

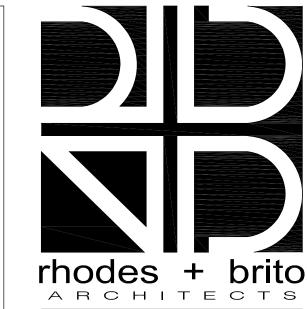

605 EAST ROBINSON STREET, SUITE 750 ORLANDO, FL 32801

> PH (407) 648 - 7288 FAX (407) 648 - 7289 AA 000 - 2809 www . rbarchitects . com

ORANGE
COUNT Y
GOVERNMENT



Orange County Government

Orange County Corrections

Corrections Distribution Road and Security Gates

2450 33rd Street, Orlando, FL 32839

ALL REPRODUCTION AND INTELLECTUAL PROPERTY RIGHTS RESERVED ©

Maximiano Brito, RA, AIA FI. Reg. No. AR0015108


CONSTRUCTION DOCUMENTS

no.	revision	date
\triangle	ADDENDUM NoO1	06-25-2014

SITE PLAN

scale:	as shown
drawn:	
check:	
date:	June 13, 2014
project no:	12002.015

A201

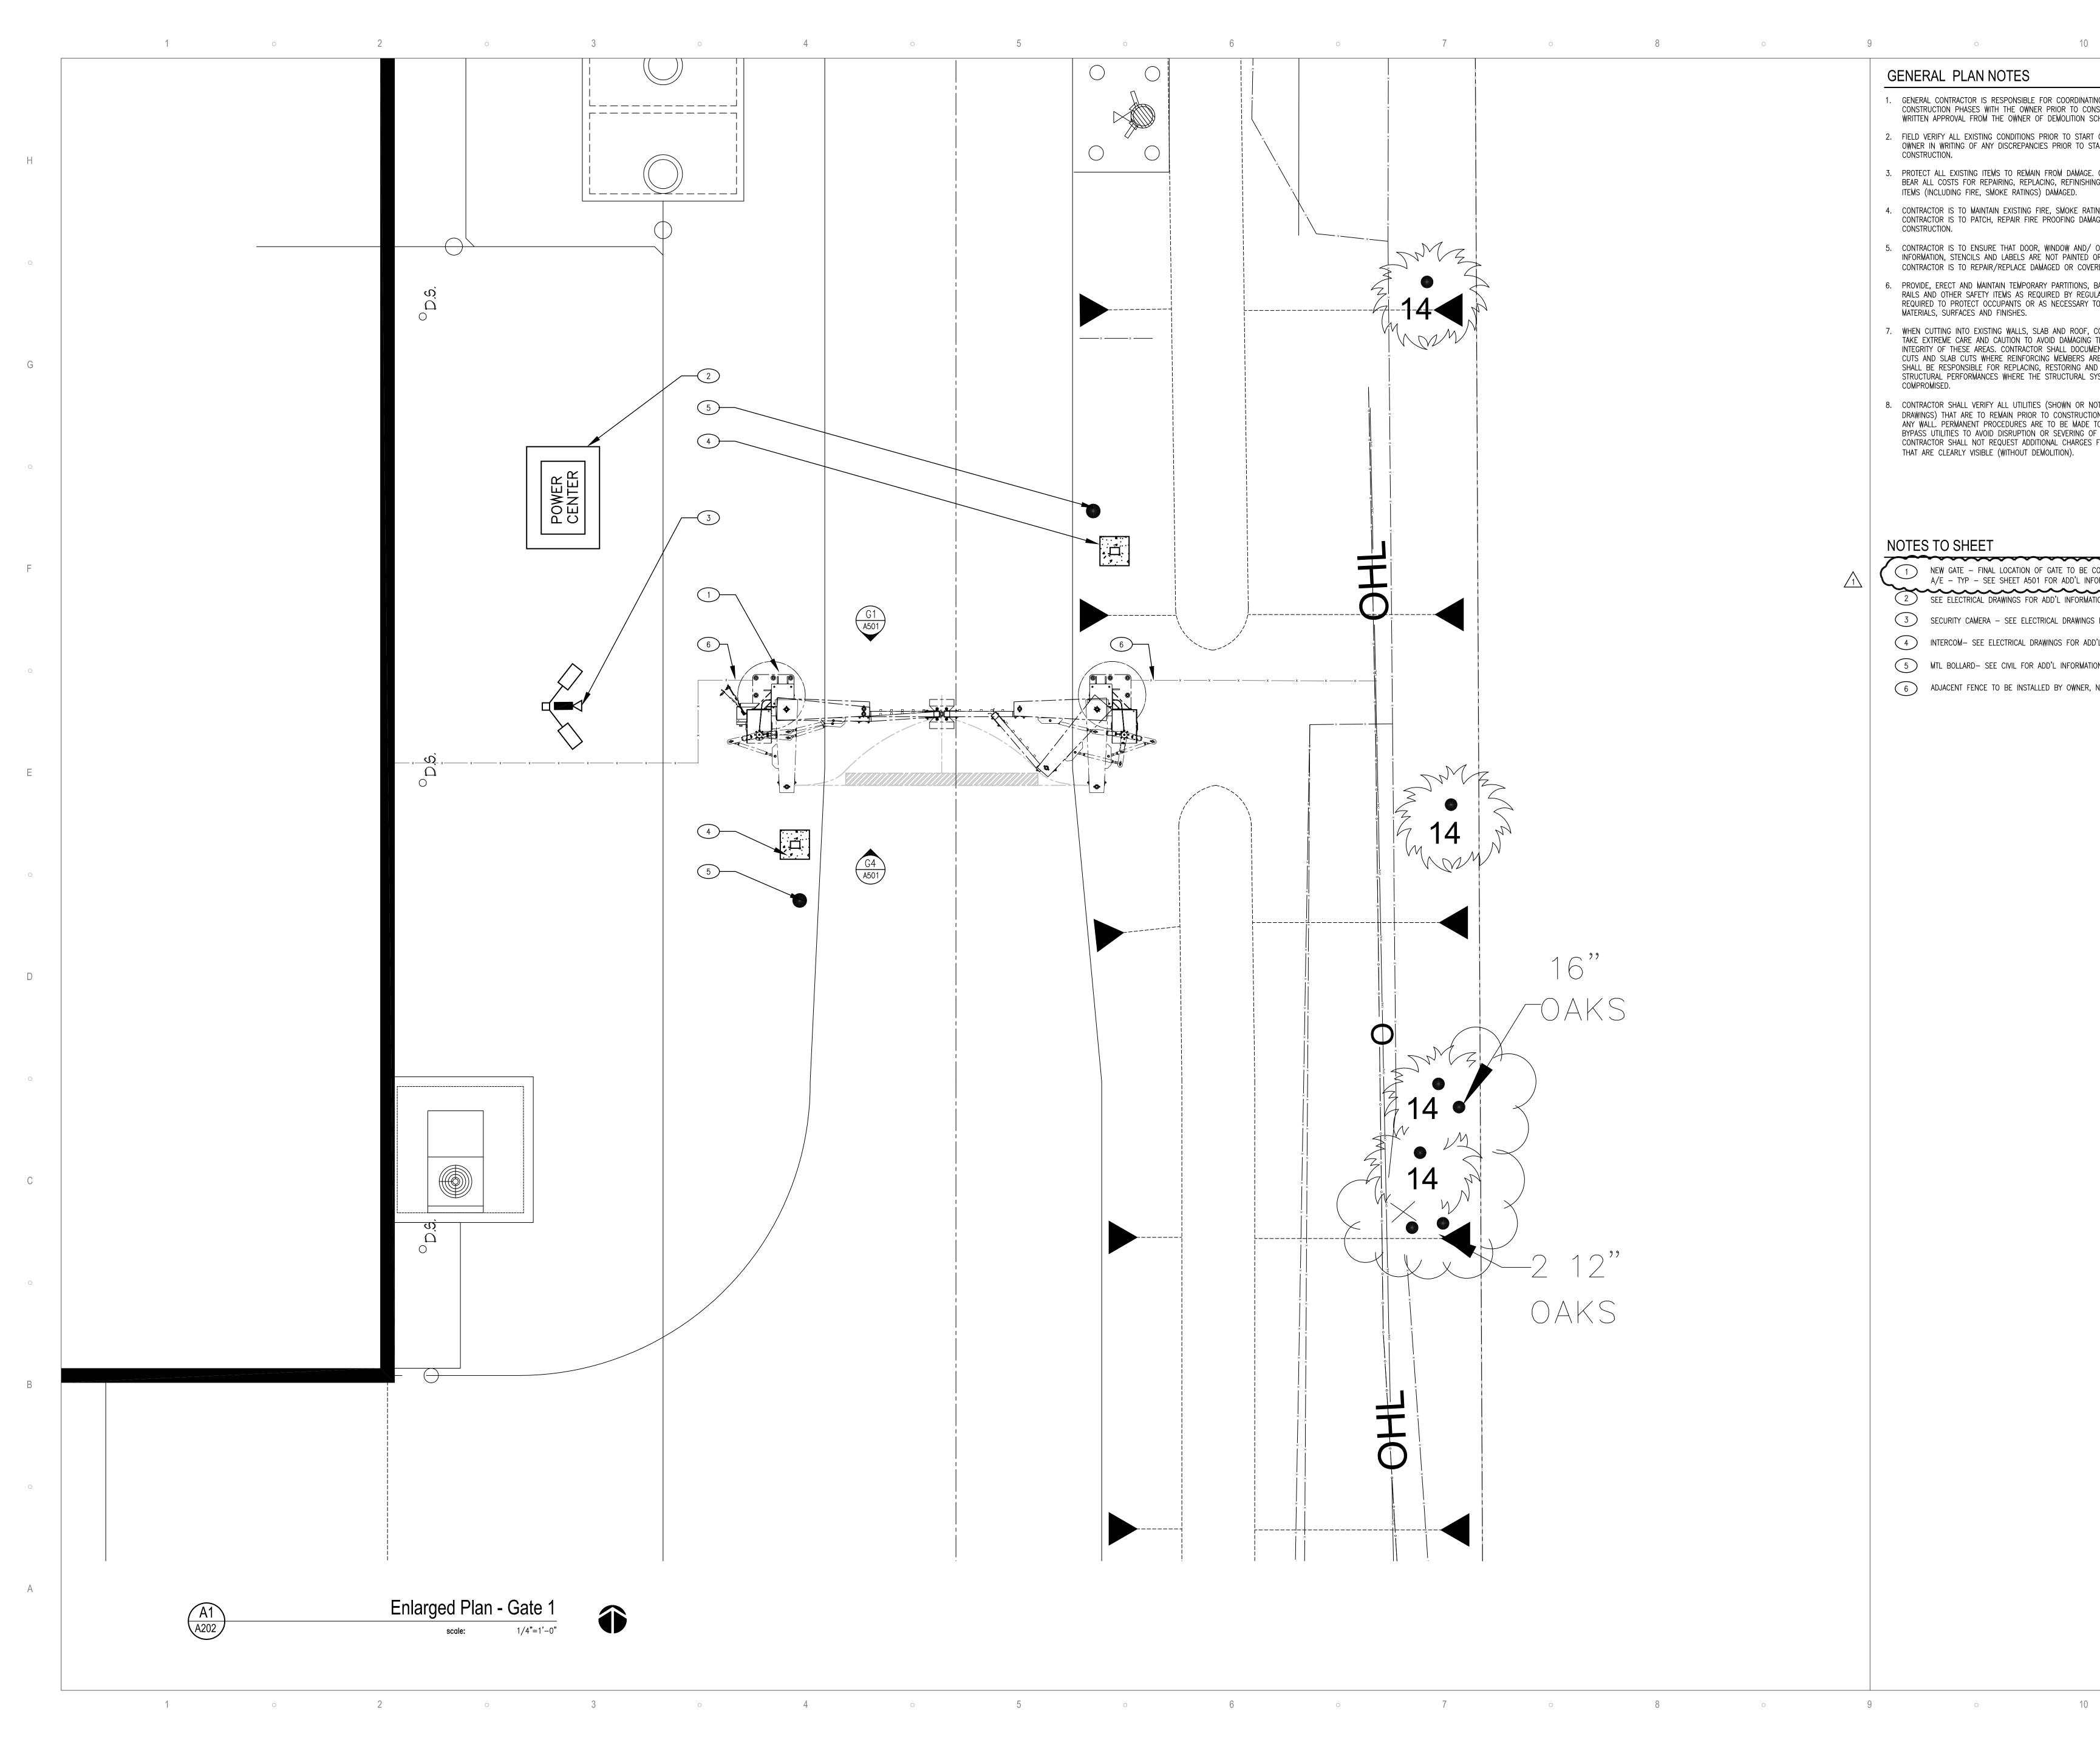

GENERAL PLAN NOTES

- 1. GENERAL CONTRACTOR IS RESPONSIBLE FOR COORDINATING AND SCHEDULING CONSTRUCTION PHASES WITH THE OWNER PRIOR TO CONSTRUCTION. OBTAINING WRITTEN APPROVAL FROM THE OWNER OF DEMOLITION SCHEDULE IS REQUIRED.
- 2. FIELD VERIFY ALL EXISTING CONDITIONS PRIOR TO START OF WORK. NOTIFY OWNER IN WRITING OF ANY DISCREPANCIES PRIOR TO START OF
- CONSTRUCTION. 3. PROTECT ALL EXISTING ITEMS TO REMAIN FROM DAMAGE. CONTRACTOR SHALL BEAR ALL COSTS FOR REPAIRING, REPLACING, REFINISHING ITEMS OF EXISTING
- 4. CONTRACTOR IS TO MAINTAIN EXISTING FIRE, SMOKE RATINGS AT ALL TIMES. CONTRACTOR IS TO PATCH, REPAIR FIRE PROOFING DAMAGED DURING CONSTRUCTION.

ITEMS (INCLUDING FIRE, SMOKE RATINGS) DAMAGED.

- 5. CONTRACTOR IS TO ENSURE THAT DOOR, WINDOW AND/ OR RATING INFORMATION, STENCILS AND LABELS ARE NOT PAINTED OR COVERED. CONTRACTOR IS TO REPAIR/REPLACE DAMAGED OR COVERED LABELS.
- 6. PROVIDE, ERECT AND MAINTAIN TEMPORARY PARTITIONS, BARRIERS, GUARD RAILS AND OTHER SAFETY ITEMS AS REQUIRED BY REGULATORY AGENCIES, AS REQUIRED TO PROTECT OCCUPANTS OR AS NECESSARY TO PROTECT MATERIALS, SURFACES AND FINISHES.
- WHEN CUTTING INTO EXISTING WALLS, SLAB AND ROOF, CONTRACTOR SHALL TAKE EXTREME CARE AND CAUTION TO AVOID DAMAGING THE STRUCTURAL INTEGRITY OF THESE AREAS. CONTRACTOR SHALL DOCUMENT ALL WALL, ROOF CUTS AND SLAB CUTS WHERE REINFORCING MEMBERS ARE CUT. CONTRACTOR SHALL BE RESPONSIBLE FOR REPLACING, RESTORING AND MAINTAINING STRUCTURAL PERFORMANCES WHERE THE STRUCTURAL SYSTEM HAS BEEN COMPROMISED.
- 8. CONTRACTOR SHALL VERIFY ALL UTILITIES (SHOWN OR NOT SHOWN ON DRAWINGS) THAT ARE TO REMAIN PRIOR TO CONSTRUCTION OR CUTTING INTO ANY WALL. PERMANENT PROCEDURES ARE TO BE MADE TO REROUTE OR BYPASS UTILITIES TO AVOID DISRUPTION OR SEVERING OF UTILITIES. CONTRACTOR SHALL NOT REQUEST ADDITIONAL CHARGES FOR SUCH UTILITIES THAT ARE CLEARLY VISIBLE (WITHOUT DEMOLITION).

NOTES TO SHEET

(NOT ALL NOTES APPLY TO SHEET)

- 1 NEW GATE FINAL LOCATION OF GATE TO BE CONFIRMED BY OWNER AND A/E TYP SEE SHEET A501 FOR ADD'L INFORMATION
- 2 SEE ELECTRICAL DRAWINGS FOR ADD'L INFORMATION
- 3 SECURITY CAMERA SEE ELECTRICAL DRAWINGS FOR ADD'L INFORMATION 4 INTERCOM- SEE ELECTRICAL DRAWINGS FOR ADD'L INFORMATION
- 5 MTL BOLLARD- SEE CIVIL FOR ADD'L INFORMATION
- 6 ADJACENT FENCE TO BE INSTALLED BY OWNER, NIC TYP

rhodes + brito

605 EAST ROBINSON STREET, SUITE 750 ORLANDO, FL 32801

ARCHITECTS

PH (407) 648 - 7288 FAX (407) 648 - 7289 AA 000 - 2809 www rbarchitects com



Orange County Government

Corrections Distribution Road and Security Gates

> 2450 33rd Street, Orlando, FL 32839


ALL REPRODUCTION AND INTELLECTUAL PROPERTY RIGHTS RESERVED ©

Maximiano Brito, RA, AIA FI. Reg. No. AR0015108

CONSTRUCTION DOCUMENTS

no.	revision	date
\triangle	ADDENDUM NoO1	06-25-2014

scale:	1/4"=1'-0"
drawn:	LF
check:	МВ
date:	June 13, 2014
project no:	12002.015

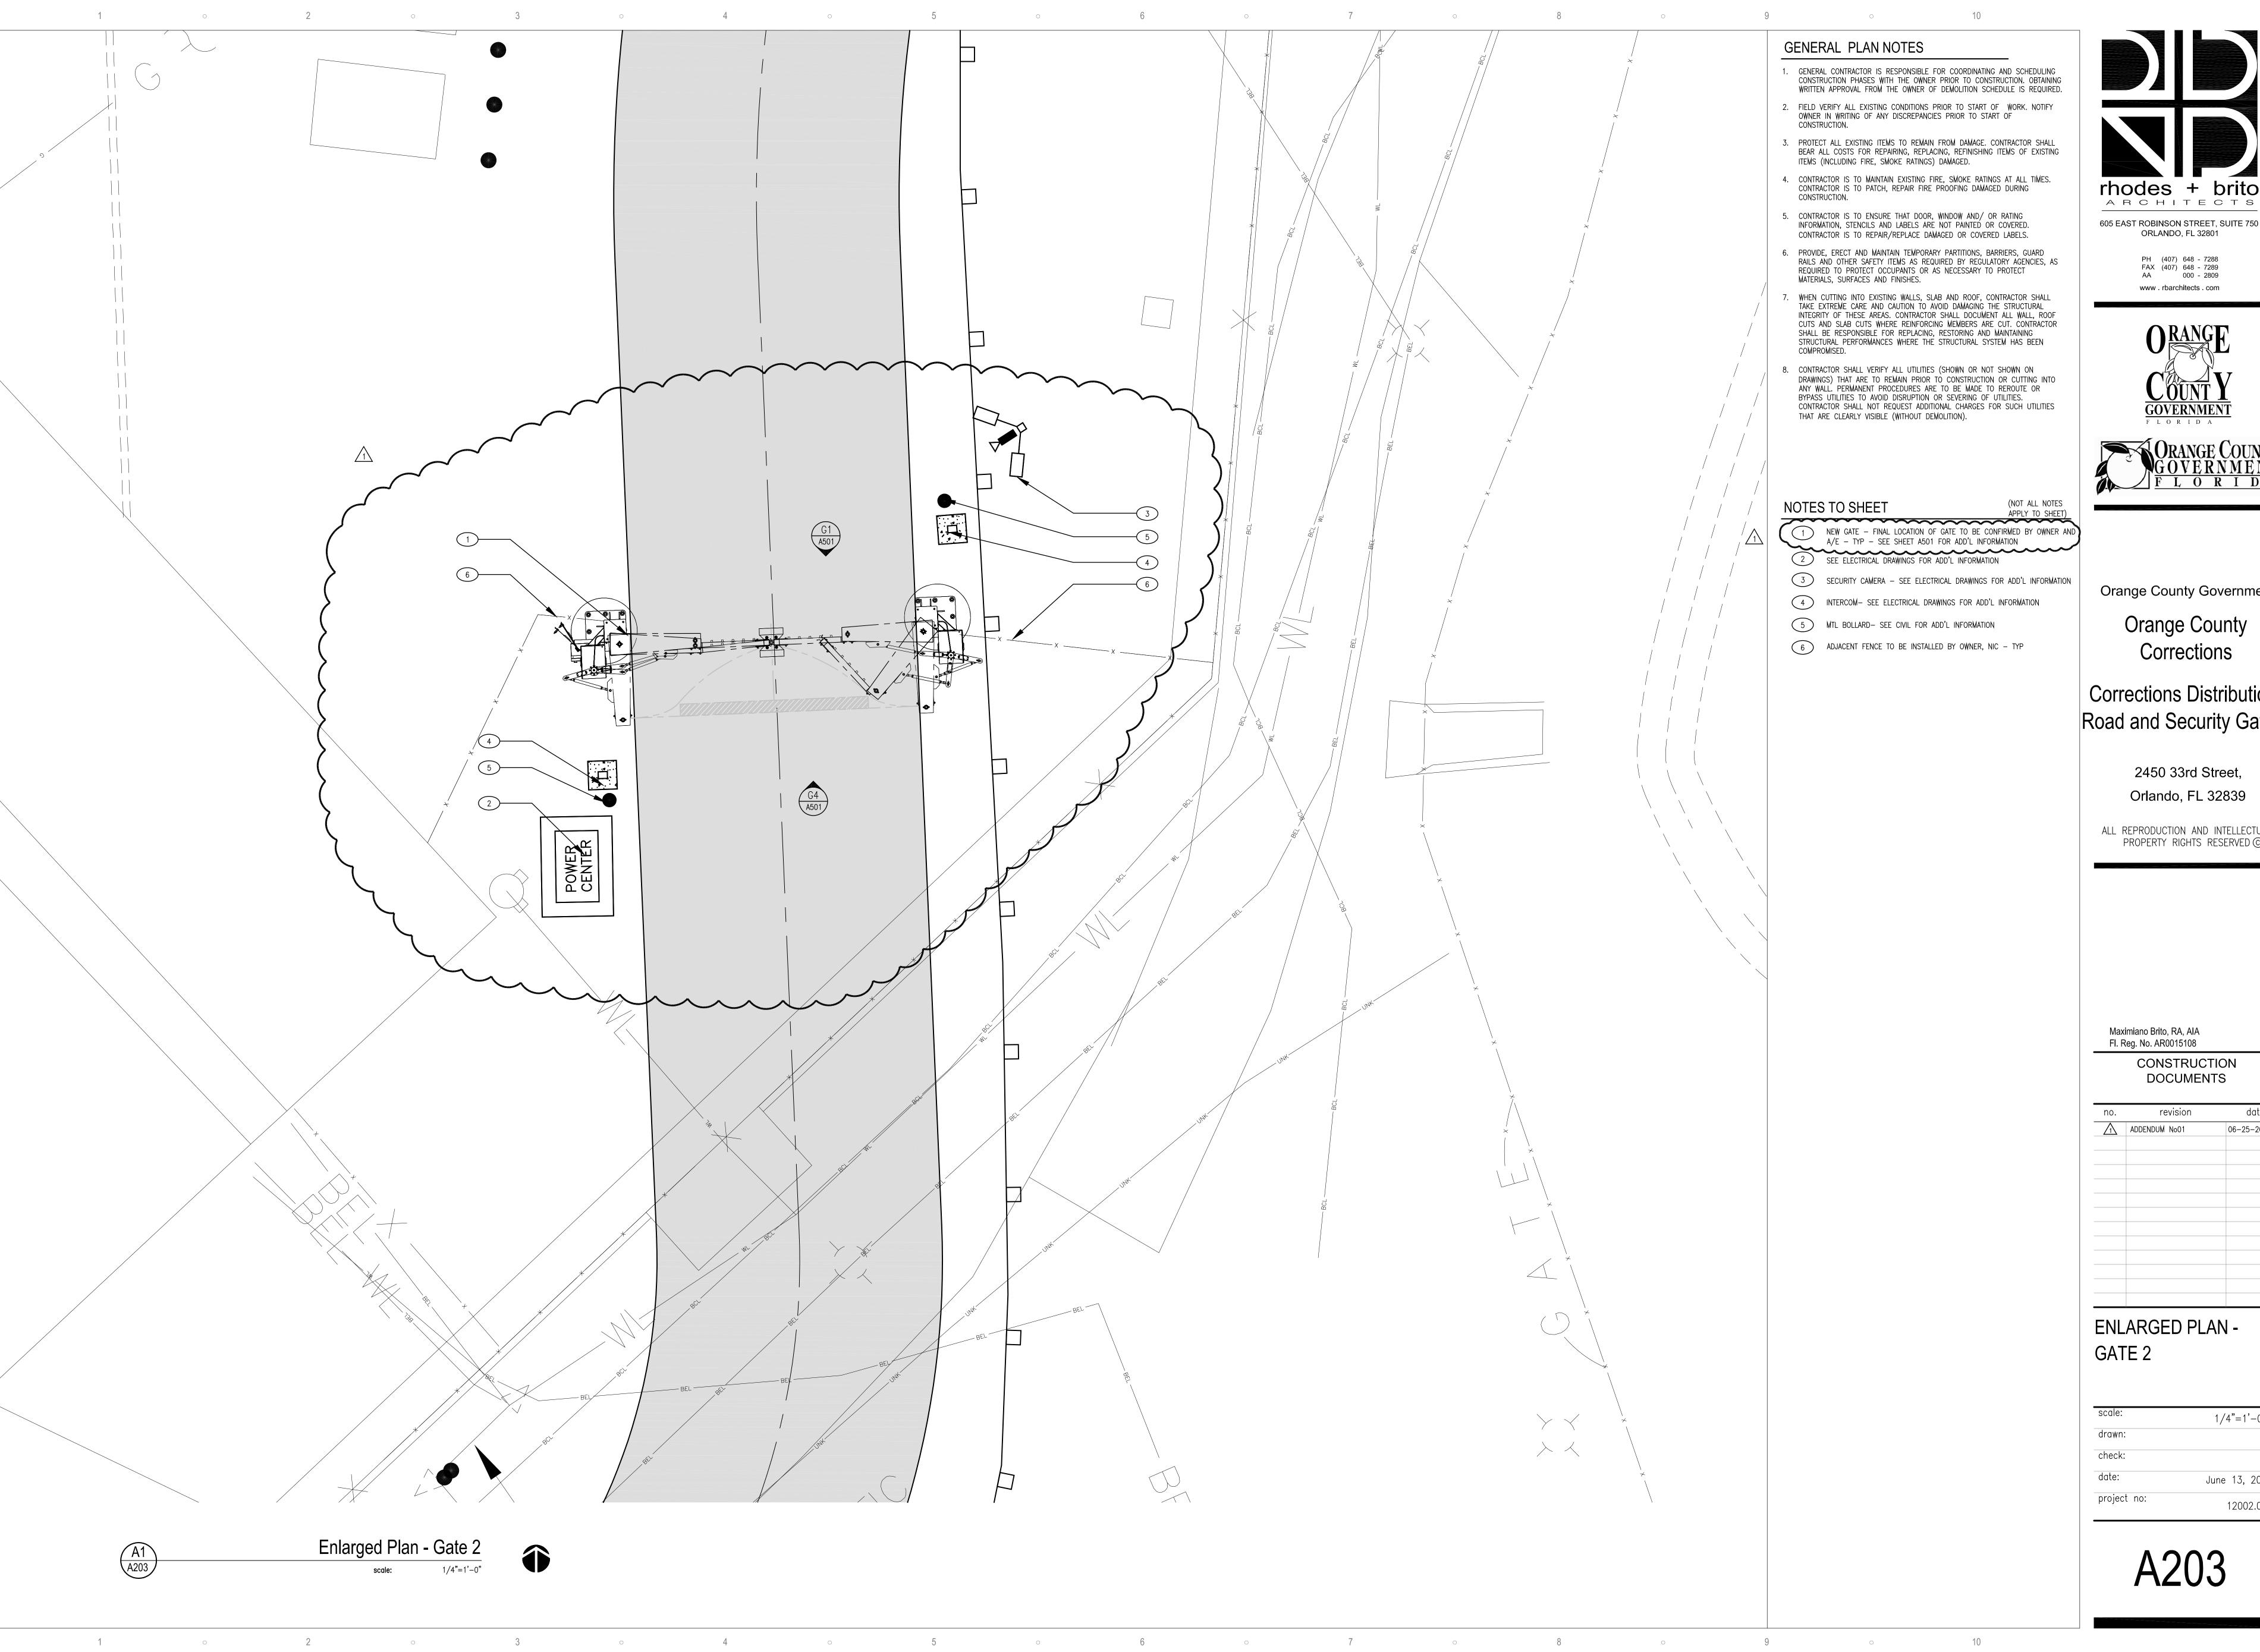

605 EAST ROBINSON STREET, SUITE 750

PH (407) 648 - 7288 FAX (407) 648 - 7289 AA 000 - 2809 www rbarchitects com



Orange County Government

Orange County Corrections

Corrections Distribution Road and Security Gates

> 2450 33rd Street, Orlando, FL 32839


ALL REPRODUCTION AND INTELLECTUAL PROPERTY RIGHTS RESERVED ©

Maximiano Brito, RA, AIA FI. Reg. No. AR0015108

CONSTRUCTION DOCUMENTS

no.	revision	date
Λ	ADDENDUM NoO1	06-25-2014

scale:	1/4"=1'-0"
drawn:	
check:	
date:	June 13, 2014
project no:	12002.015

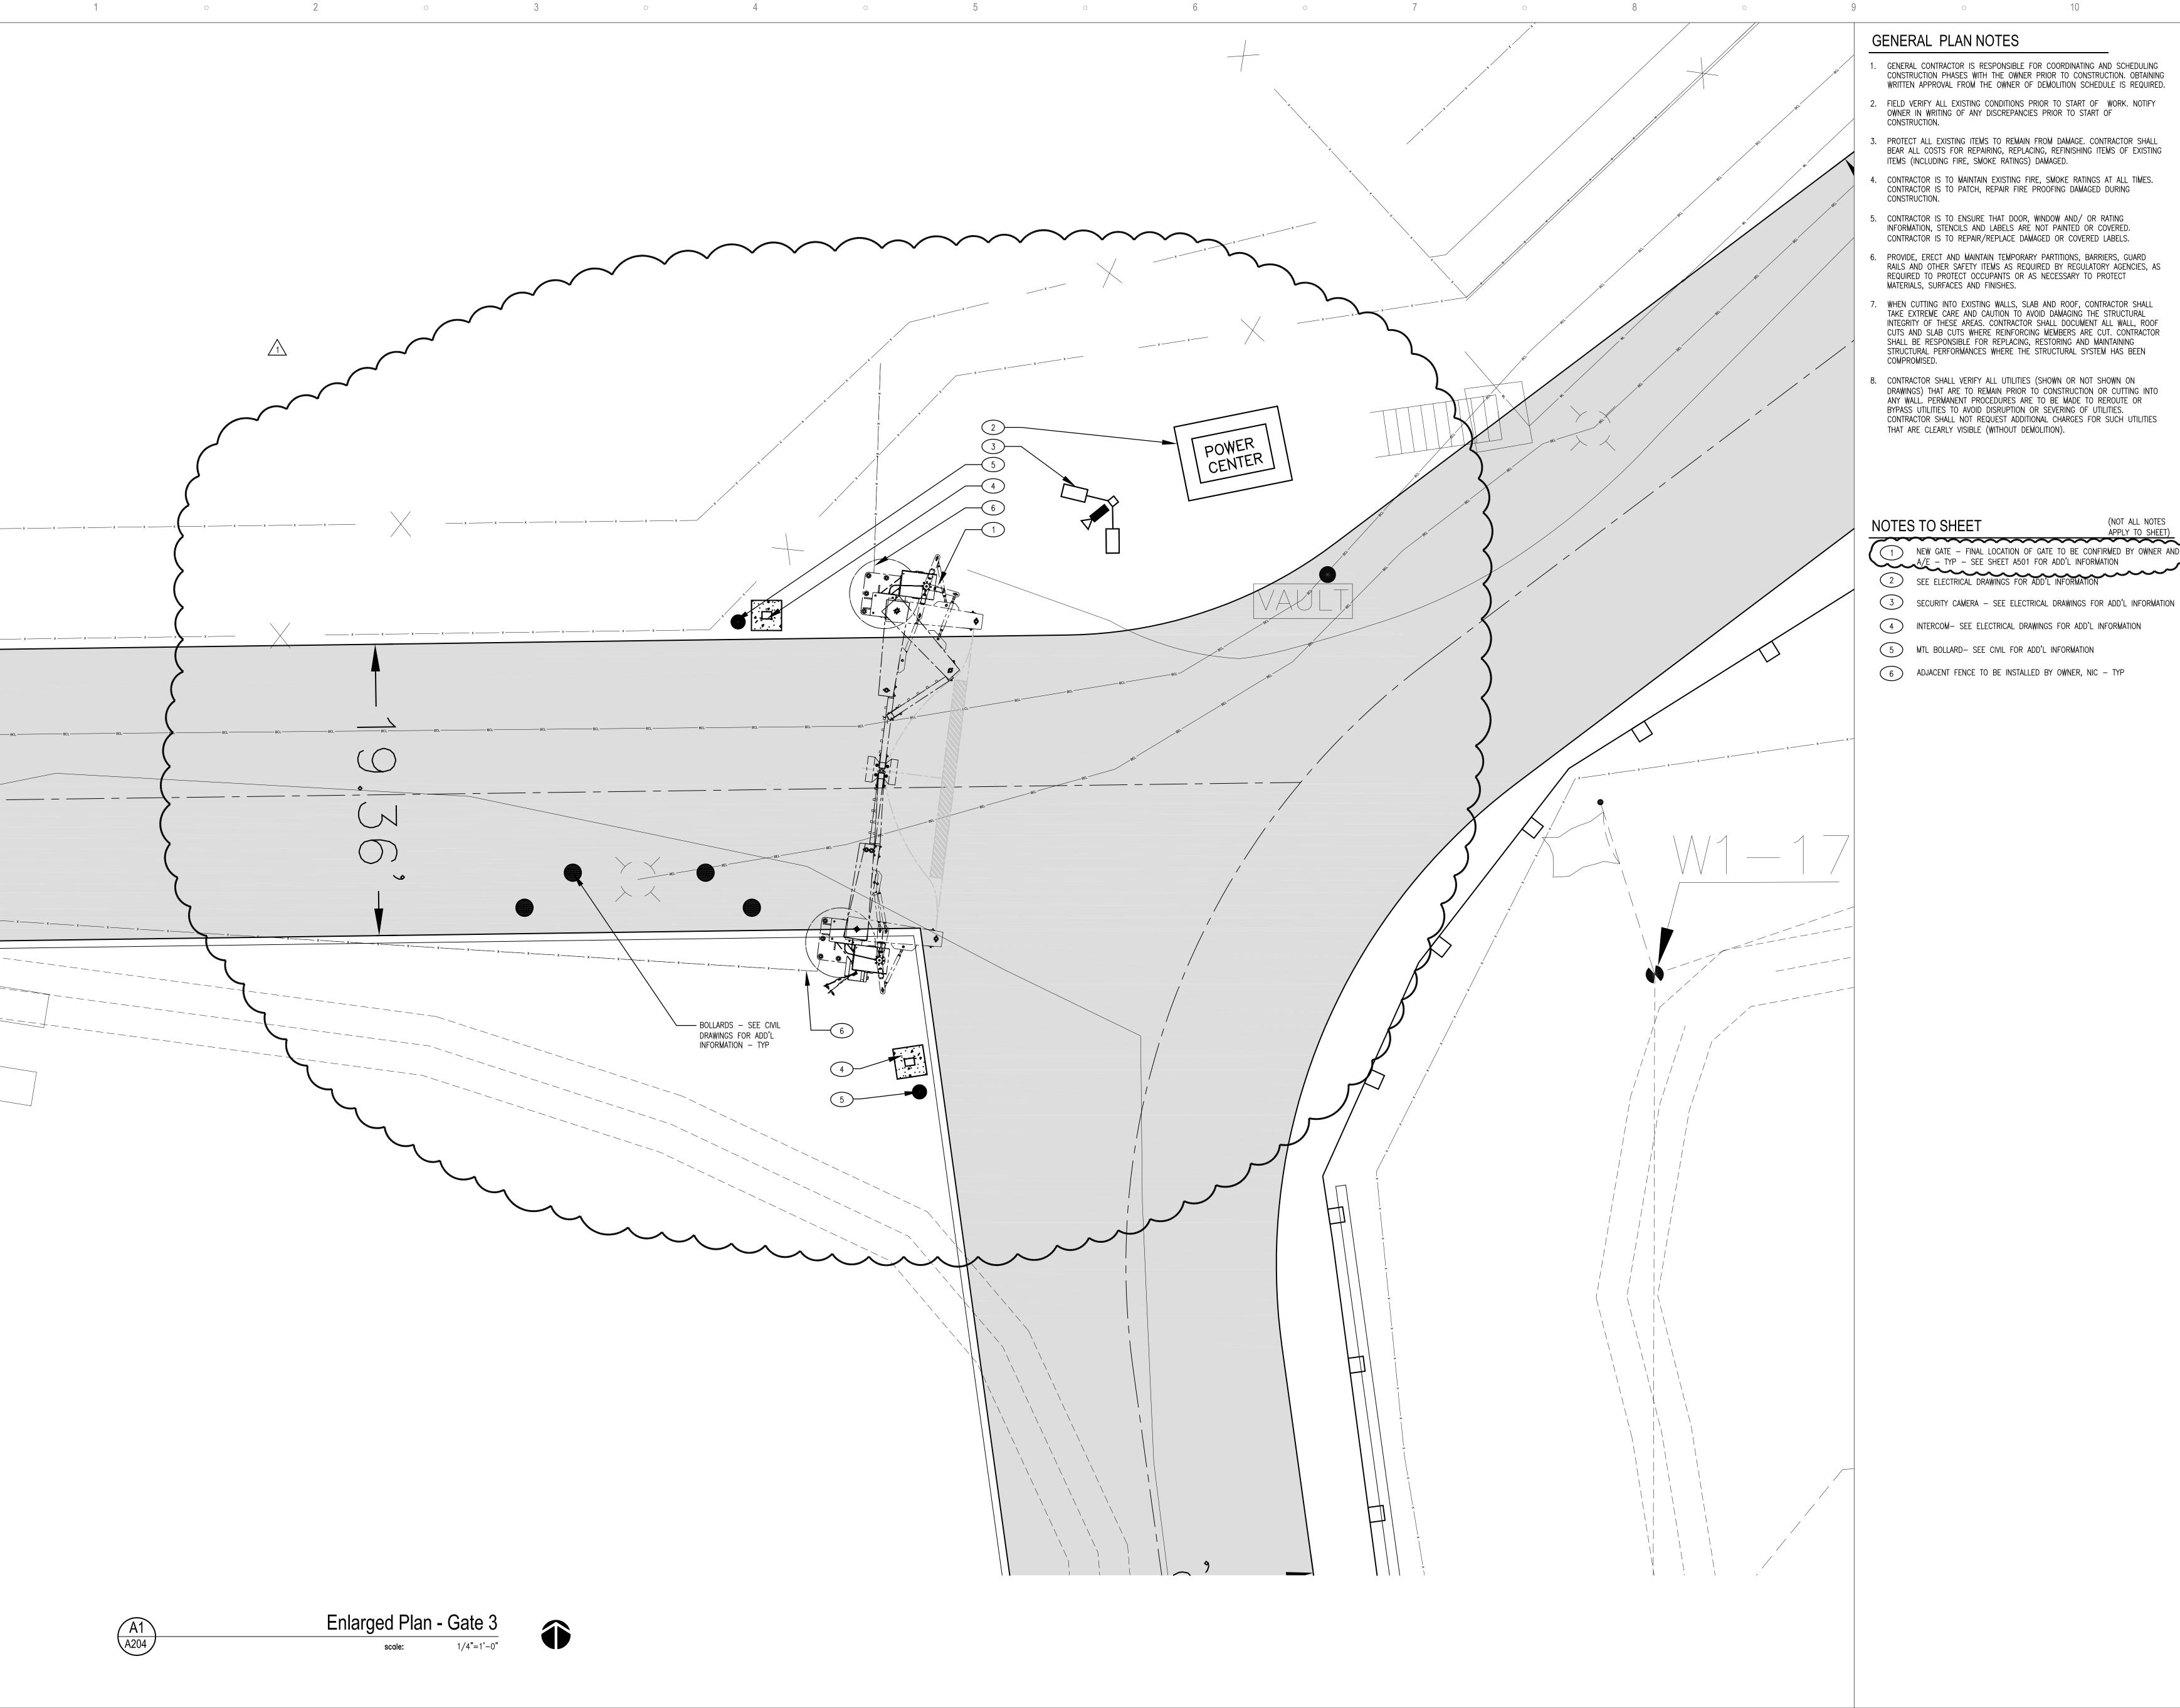

1. GENERAL CONTRACTOR IS RESPONSIBLE FOR COORDINATING AND SCHEDULING CONSTRUCTION PHASES WITH THE OWNER PRIOR TO CONSTRUCTION. OBTAINING

ARCHITECTS 605 EAST ROBINSON STREET, SUITE 750

> PH (407) 648 - 7288 FAX (407) 648 - 7289 AA 000 - 2809 www rbarchitects com

ORLANDO, FL 32801



Orange County Government

Corrections Distribution Road and Security Gates

> 2450 33rd Street, Orlando, FL 32839

ALL REPRODUCTION AND INTELLECTUAL PROPERTY RIGHTS RESERVED ©

Maximiano Brito, RA, AIA Fl. Reg. No. AR0015108

CONSTRUCTION DOCUMENTS

no.	revision	date
\triangle	ADDENDUM NoO1	06-25-2014
		•

scale:	1/4"=1'-0"
drawn:	LF
check:	MB
date:	June 13, 2014
project no:	12002.015




GENERAL PLAN NOTES

- 1. GENERAL CONTRACTOR IS RESPONSIBLE FOR COORDINATING AND SCHEDULING CONSTRUCTION PHASES WITH THE OWNER PRIOR TO CONSTRUCTION. OBTAINING WRITTEN APPROVAL FROM THE OWNER OF DEMOLITION SCHEDULE IS REQUIRED. 2. FIELD VERIFY ALL EXISTING CONDITIONS PRIOR TO START OF WORK. NOTIFY OWNER IN WRITING OF ANY DISCREPANCIES PRIOR TO START OF
- 3. PROTECT ALL EXISTING ITEMS TO REMAIN FROM DAMAGE. CONTRACTOR SHALL BEAR ALL COSTS FOR REPAIRING, REPLACING, REFINISHING ITEMS OF EXISTING
- 4. CONTRACTOR IS TO MAINTAIN EXISTING FIRE, SMOKE RATINGS AT ALL TIMES. CONTRACTOR IS TO PATCH, REPAIR FIRE PROOFING DAMAGED DURING
- 5. CONTRACTOR IS TO ENSURE THAT DOOR, WINDOW AND/ OR RATING INFORMATION, STENCILS AND LABELS ARE NOT PAINTED OR COVERED. CONTRACTOR IS TO REPAIR/REPLACE DAMAGED OR COVERED LABELS.
- 6. PROVIDE, ERECT AND MAINTAIN TEMPORARY PARTITIONS, BARRIERS, GUARD RAILS AND OTHER SAFETY ITEMS AS REQUIRED BY REGULATORY AGENCIES, AS REQUIRED TO PROTECT OCCUPANTS OR AS NECESSARY TO PROTECT MATERIALS, SURFACES AND FINISHES.
- WHEN CUTTING INTO EXISTING WALLS, SLAB AND ROOF, CONTRACTOR SHALL TAKE EXTREME CARE AND CAUTION TO AVOID DAMAGING THE STRUCTURAL INTEGRITY OF THESE AREAS. CONTRACTOR SHALL DOCUMENT ALL WALL, ROOF CUTS AND SLAB CUTS WHERE REINFORCING MEMBERS ARE CUT. CONTRACTOR SHALL BE RESPONSIBLE FOR REPLACING, RESTORING AND MAINTAINING STRUCTURAL PERFORMANCES WHERE THE STRUCTURAL SYSTEM HAS BEEN
- 8. CONTRACTOR SHALL VERIFY ALL UTILITIES (SHOWN OR NOT SHOWN ON DRAWINGS) THAT ARE TO REMAIN PRIOR TO CONSTRUCTION OR CUTTING INTO ANY WALL. PERMANENT PROCEDURES ARE TO BE MADE TO REROUTE OR BYPASS UTILITIES TO AVOID DISRUPTION OR SEVERING OF UTILITIES. CONTRACTOR SHALL NOT REQUEST ADDITIONAL CHARGES FOR SUCH UTILITIES THAT ARE CLEARLY VISIBLE (WITHOUT DEMOLITION).

NOTES TO SHEET

- 1 NEW GATE FINAL LOCATION OF GATE TO BE CONFIRMED BY OWNER AN A/E - TYP - SEE SHEET A501 FOR ADD'L INFORMATION

 2 SEE ELECTRICAL DRAWINGS FOR ADD'L INFORMATION
- 3 SECURITY CAMERA SEE ELECTRICAL DRAWINGS FOR ADD'L INFORMATION
- 4 INTERCOM- SEE ELECTRICAL DRAWINGS FOR ADD'L INFORMATION
- 5 MTL BOLLARD- SEE CIVIL FOR ADD'L INFORMATION

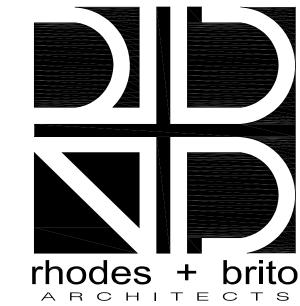

605 EAST ROBINSON STREET, SUITE 750 ORLANDO, FL 32801

> PH (407) 648 - 7288 FAX (407) 648 - 7289 AA 000 - 2809 www rbarchitects com





Orange County Government

Corrections Distribution Road and Security Gates

> 2450 33rd Street, Orlando, FL 32839


ALL REPRODUCTION AND INTELLECTUAL PROPERTY RIGHTS RESERVED ©

Maximiano Brito, RA, AIA Fl. Reg. No. AR0015108


CONSTRUCTION DOCUMENTS


no. revision date ADDENDUM NoO1 06-25-2014			
ADDENDUM NoO1 06-25-2014	no.	revision	date
	\triangle	ADDENDUM NoO1	06-25-2014

scale:	1/4"=1'-0"
drawn:	LF
check:	МВ
date:	June 13, 2014
project no:	12002.015

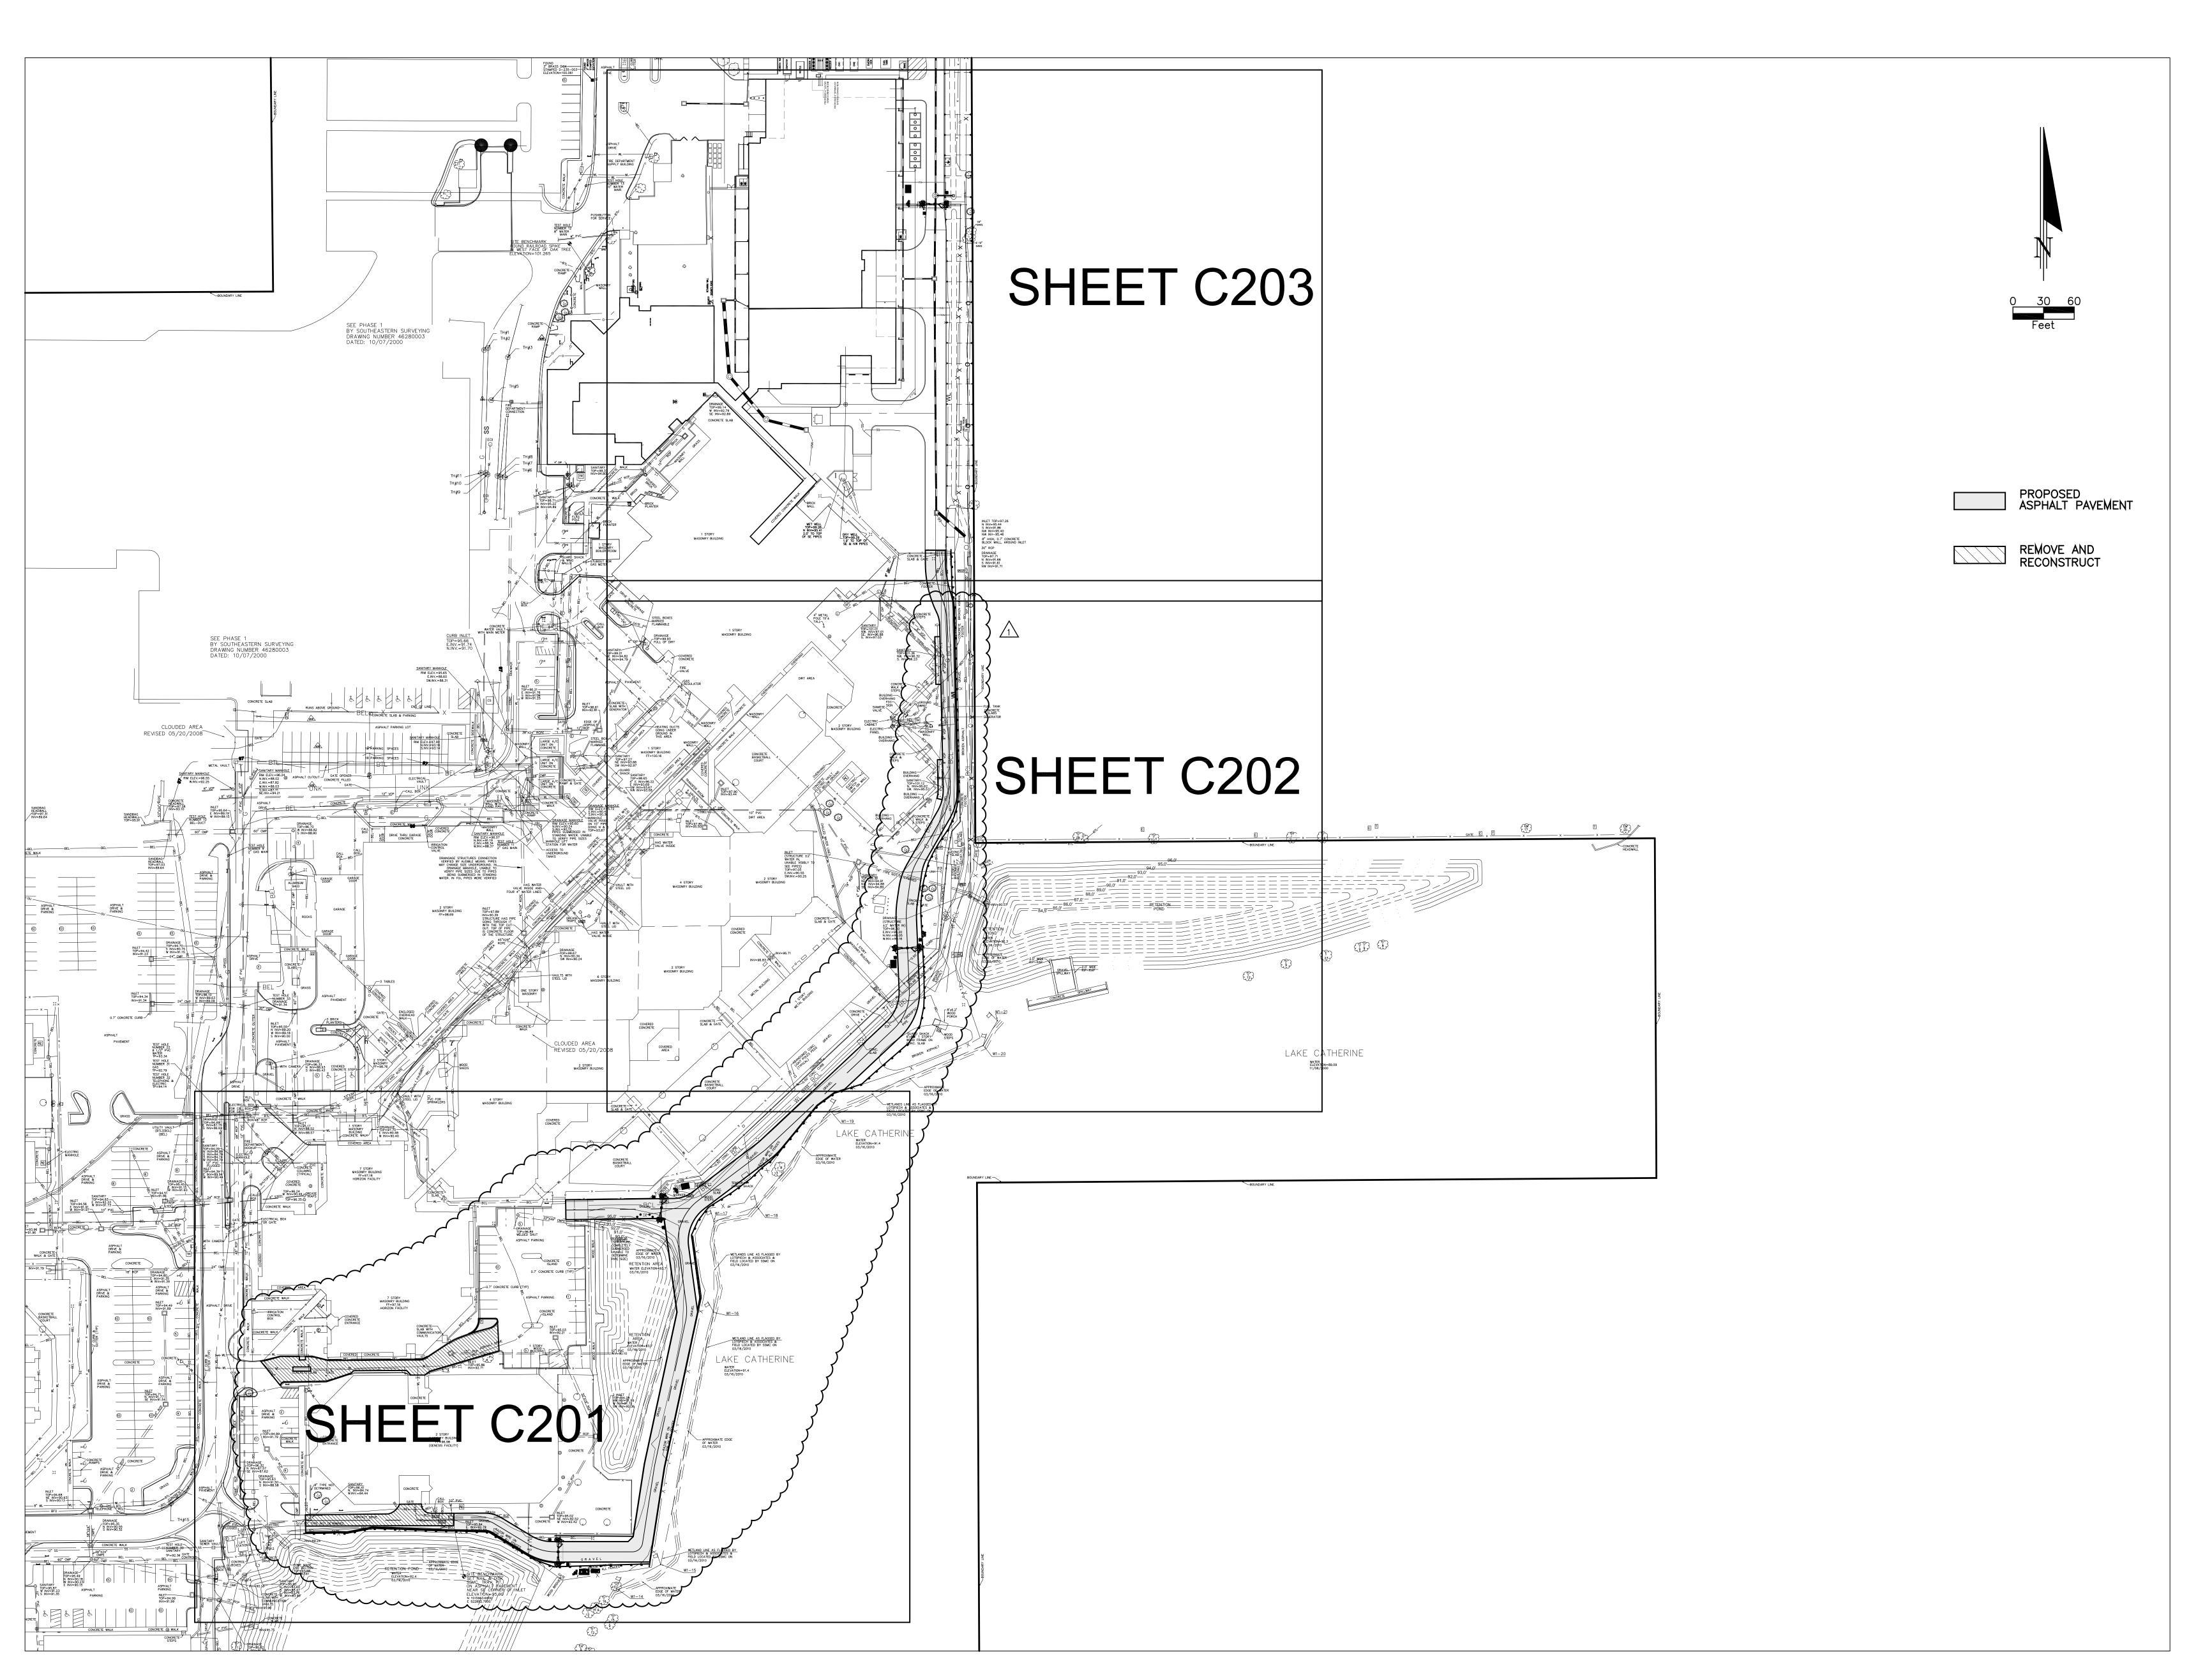

1 • 5 • 10

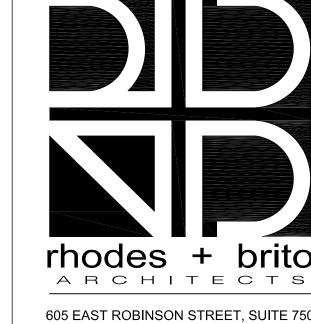

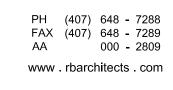





Orange County Government

Orange County
Corrections

Corrections Distribution Road and Security Gates

2450 33rd Street, Orlando, FL 32839

ALL REPRODUCTION AND INTELLECTUAL PROPERTY RIGHTS RESERVED ©



2603 Maitland Center Parkway, Suite B Maitland, Florida 32751 Phone: 407.644.7755 Fax: 407.644.7855 Certificate of Authorization No.: 00009544 SCOTT SECK, P.E. FL. Reg. No. 53215


CONSTRUCTION DOCUMENTS

no.	revisi	on	date
1	ADDENDUM	NO. 01	06-25-14


OVERALL SITE_PLAN

scale:	AS SHOWN
drawn:	CADD
check:	SPS
date:	June 13, 2014
project no:	12002.015

C200

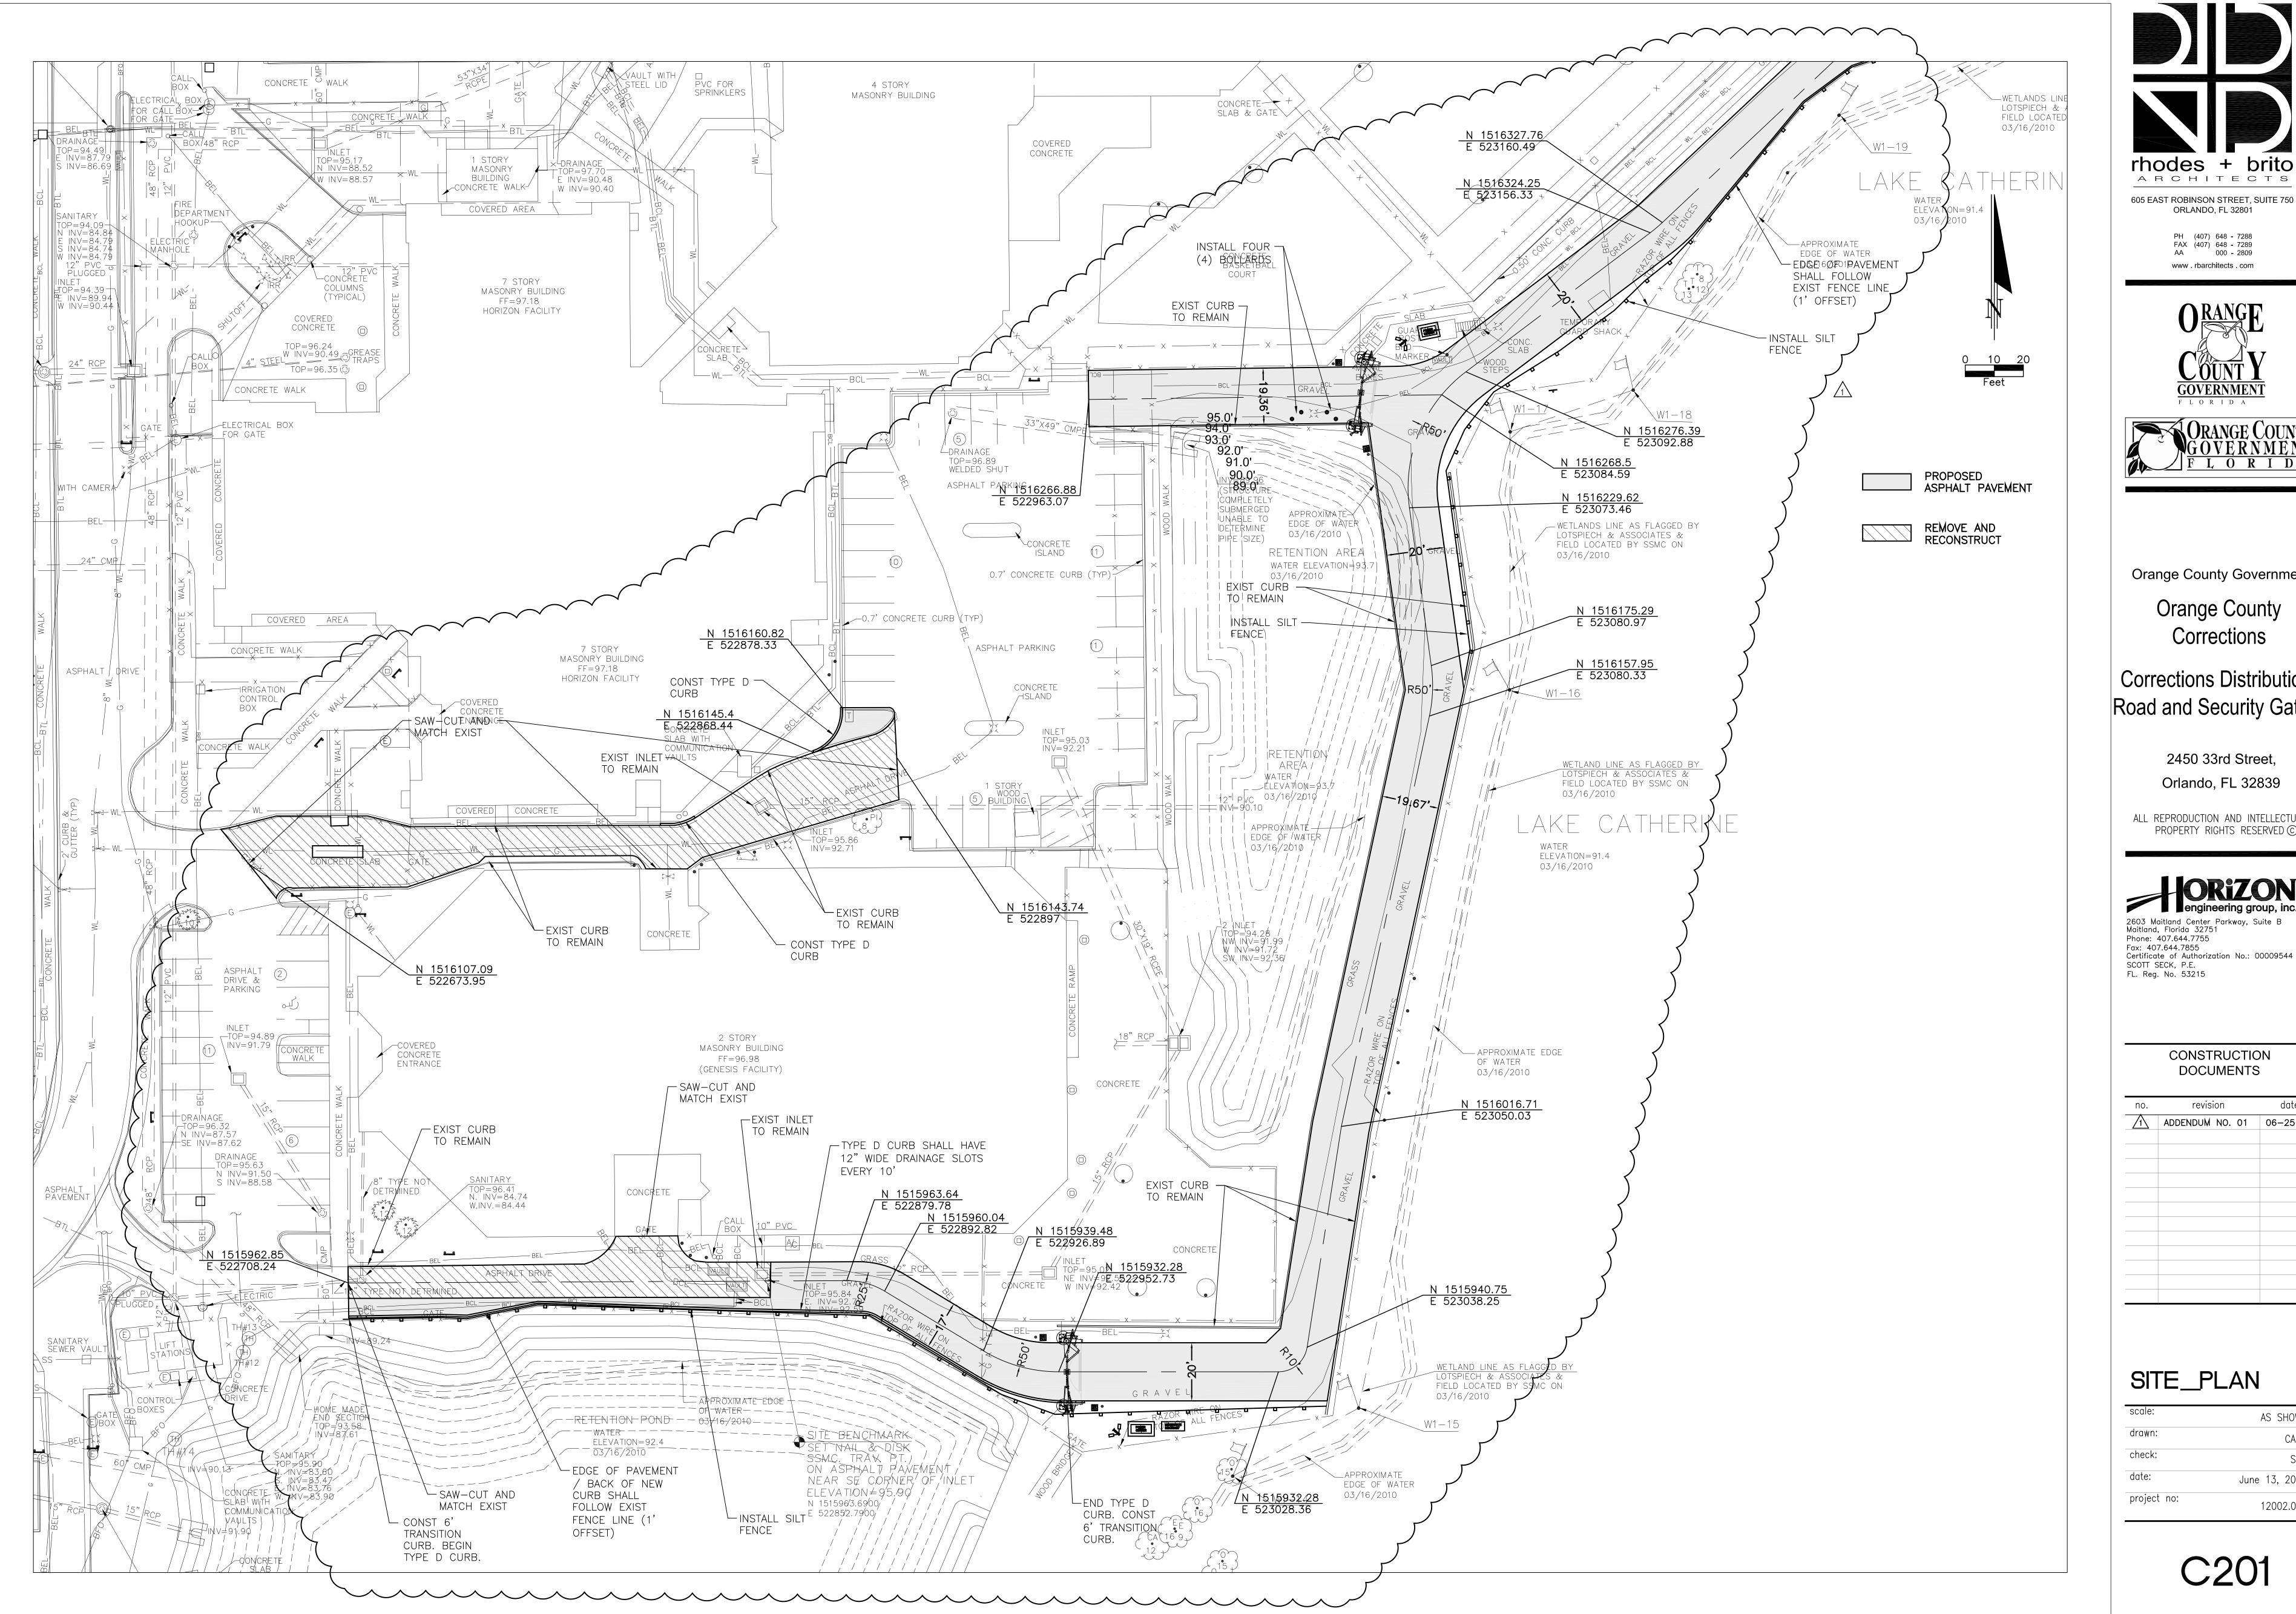

 \circ 2 \circ 3 \circ 4 \circ 5 \circ 6 \circ 7

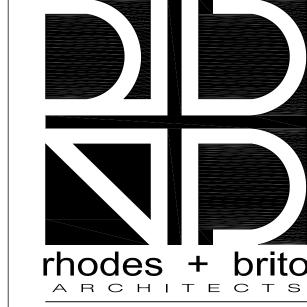

www rbarchitects com

ORLANDO, FL 32801





Orange County Government

Orange County Corrections

Corrections Distribution Road and Security Gates

> 2450 33rd Street, Orlando, FL 32839

ALL REPRODUCTION AND INTELLECTUAL PROPERTY RIGHTS RESERVED ©




2603 Maitland Center Parkway, Suite B Maitland, Florida 32751 Phone: 407.644.7755 Fax: 407.644.7855 Certificate of Authorization No.: 00009544 SCOTT SECK, P.E. FL. Reg. No. 53215


CONSTRUCTION DOCUMENTS

no.	revision	date
1	ADDENDUM NO. 01	06-25-

SITE_PLAN

scale:	AS SHOWN
drawn:	CADD
check:	SPS
date:	June 13, 2014
project no:	12002.015

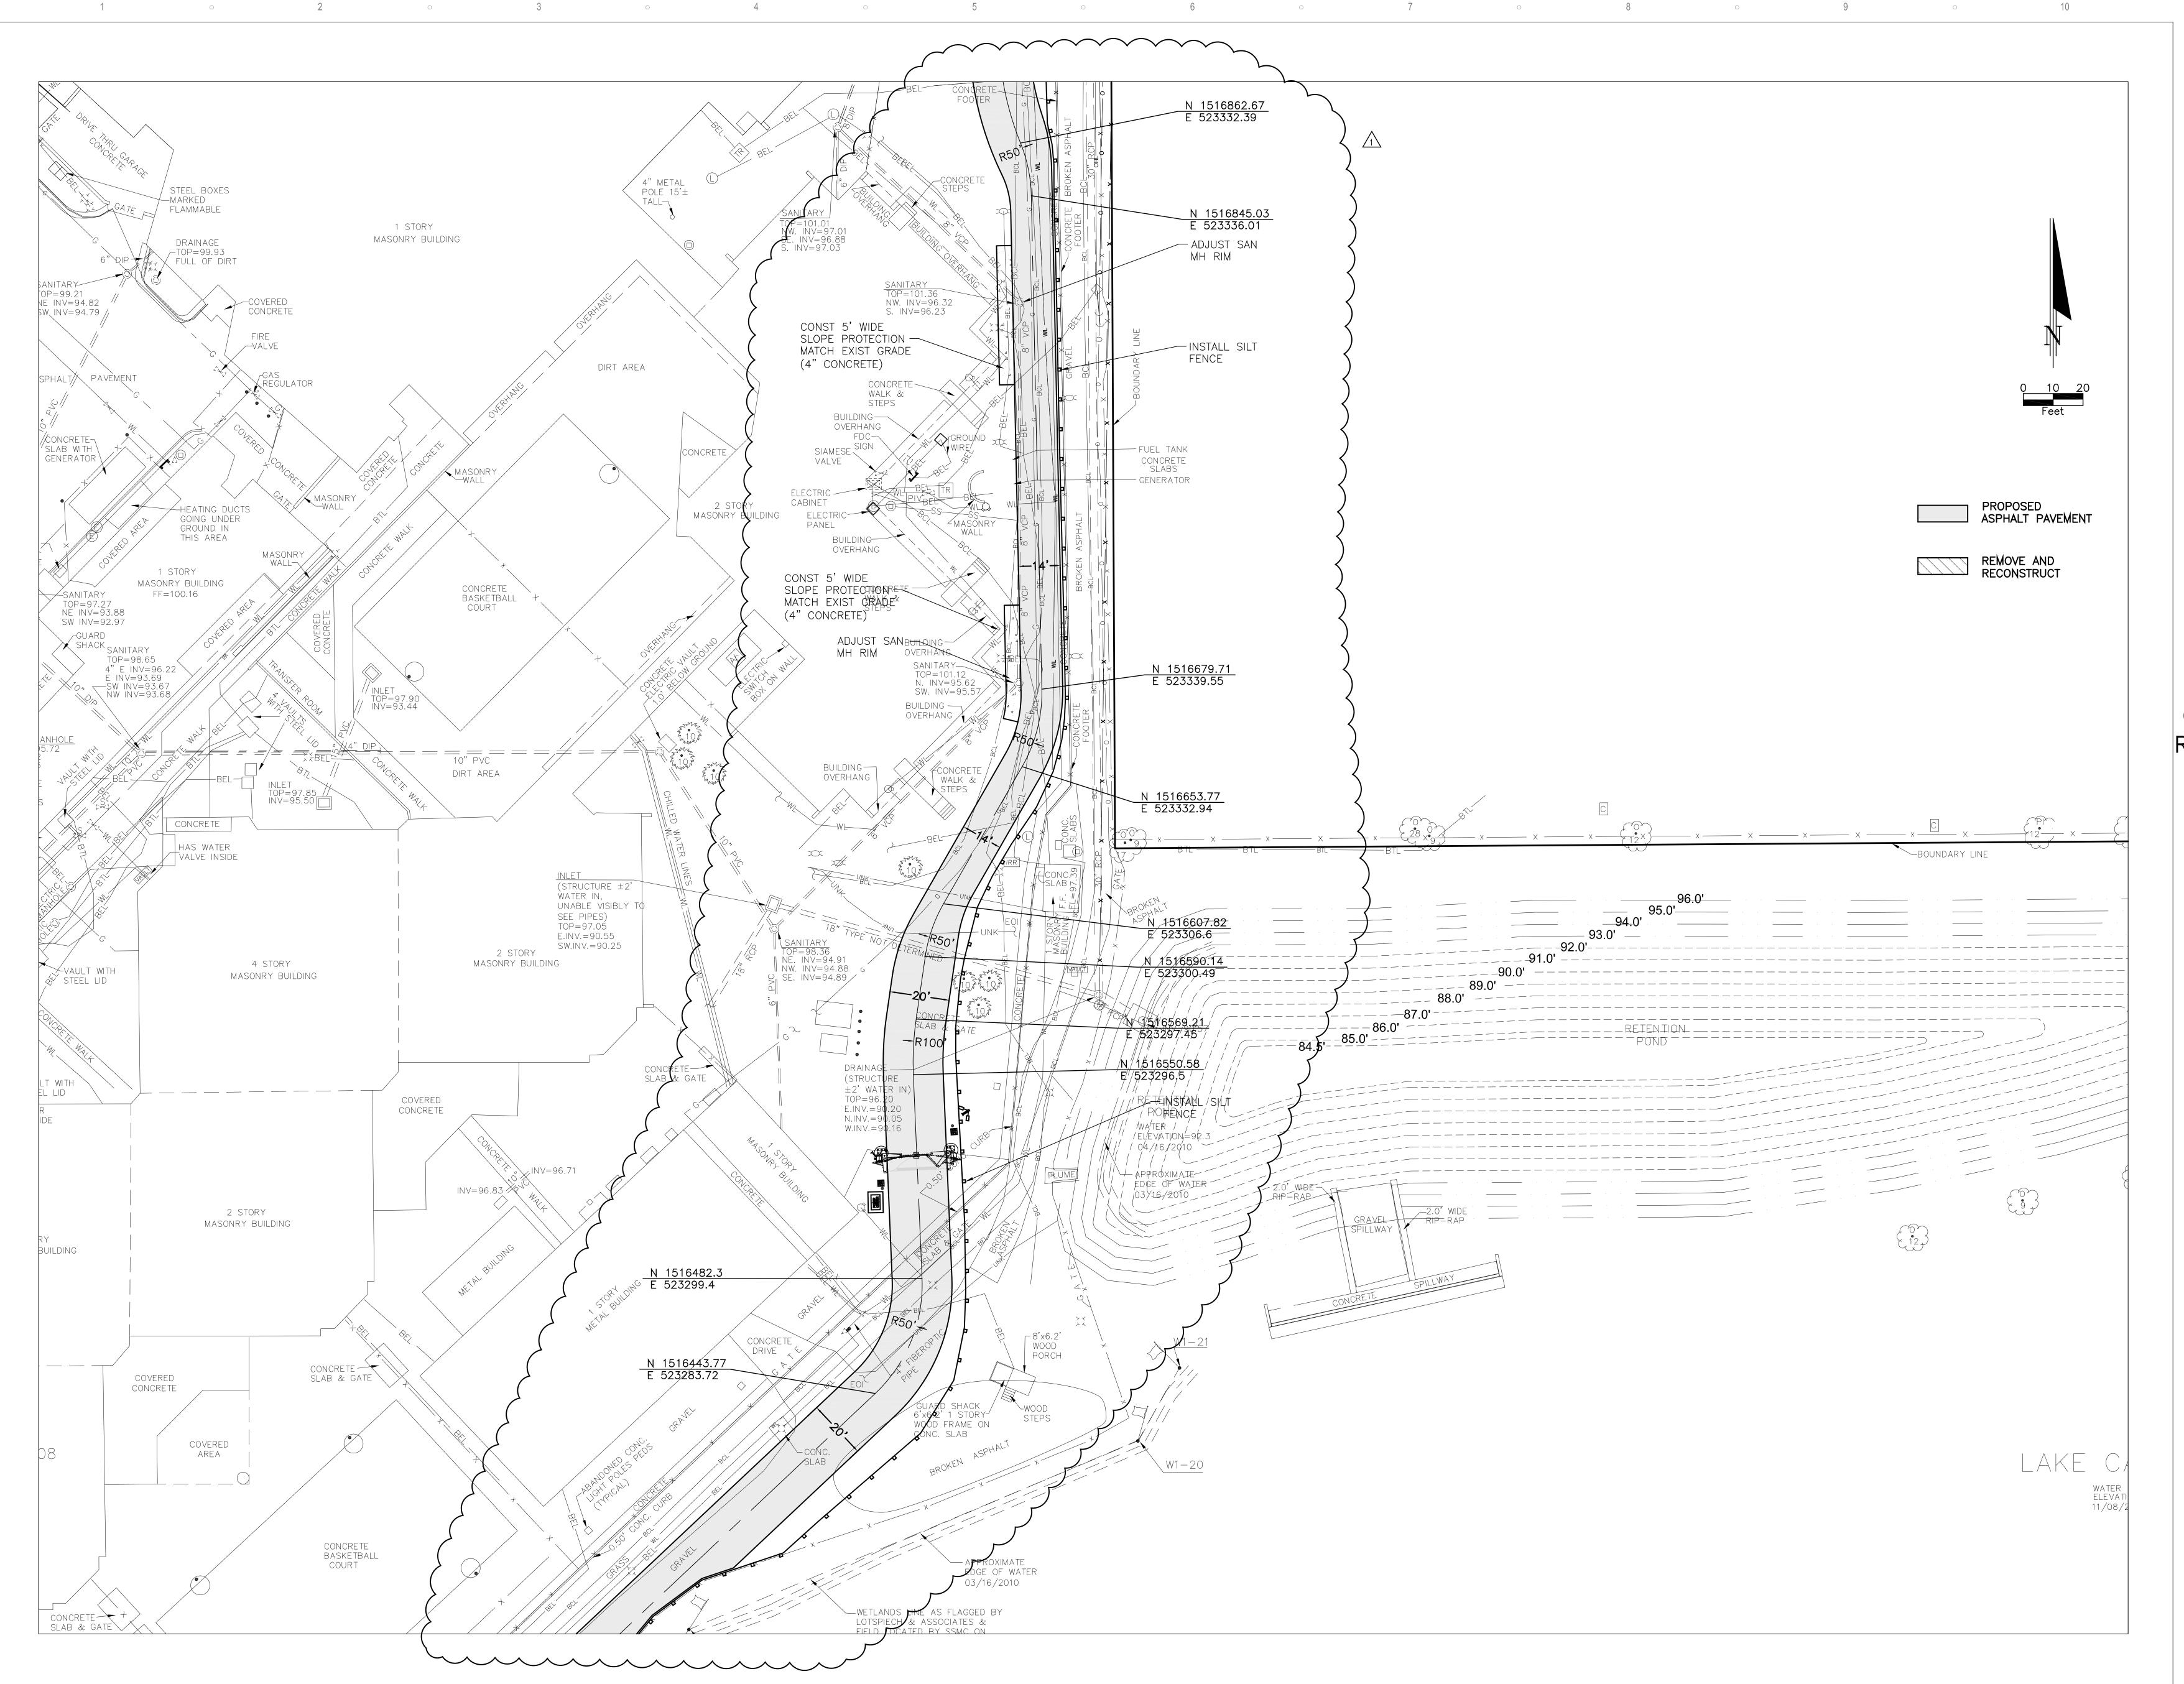

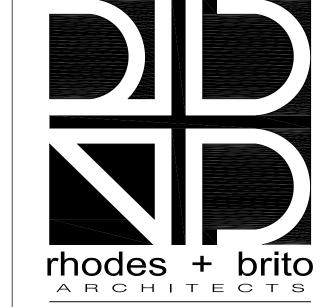

PH (407) 648 - 7288 FAX (407) 648 - 7289 AA 000 - 2809 www . rbarchitects . com

605 EAST ROBINSON STREET, SUITE 750 ORLANDO, FL 32801





Orange County Government

Orange County Corrections

Corrections Distribution Road and Security Gates

2450 33rd Street, Orlando, FL 32839

ALL REPRODUCTION AND INTELLECTUAL PROPERTY RIGHTS RESERVED ©



2603 Maitland Center Parkway, Suite B Maitland, Florida 32751 Phone: 407.644.7755 Fax: 407.644.7855 Certificate of Authorization No.: 00009544 SCOTT SECK, P.E. FL. Reg. No. 53215

CONSTRUCTION DOCUMENTS


no.	revision	date
1	ADDENDUM NO. 01	06-25-14


SITE_PLAN

scale:	AS SHOWN
drawn:	CADD
check:	SPS
date:	June 13, 2014
project no:	12002.015

C202

PAVEMENT SAWCUT DETAILS SCALE: 1" = 1'

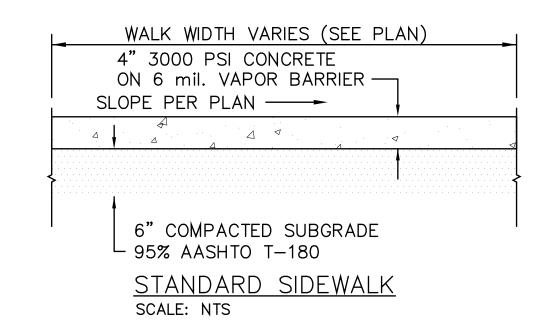

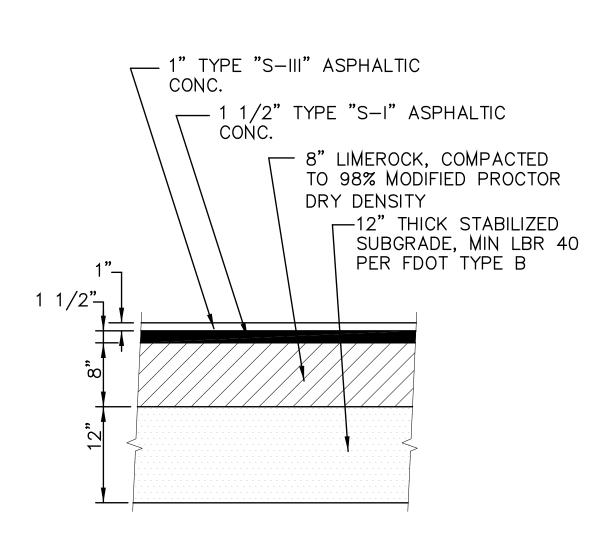


ASPHALT PAVEMENT SECTION

SCALE: 1" = 1'

. EXIST PAVEMENT ON SHEET C201 IN HATCHED AREAS SHALL BE REMOVED.


- . CONTRACTOR SHALL COORDINATE CLOSING OF SERVICE ACCESS (HATCHED AREA) WITH OWNER AND PROVIDE 15 WORKING DAYS NOTICE PRIOR TO CLOSING AREA.
- 3. THE HATCHED AREA SHOWN ON SHEET C201 SHALL BE CONSTRUCTED UTILIZING THE ASPHALT PAVEMENT SECTION IN THE DETAIL ABOVE.


TYPICAL PAVEMENT RECONSTRUCTION

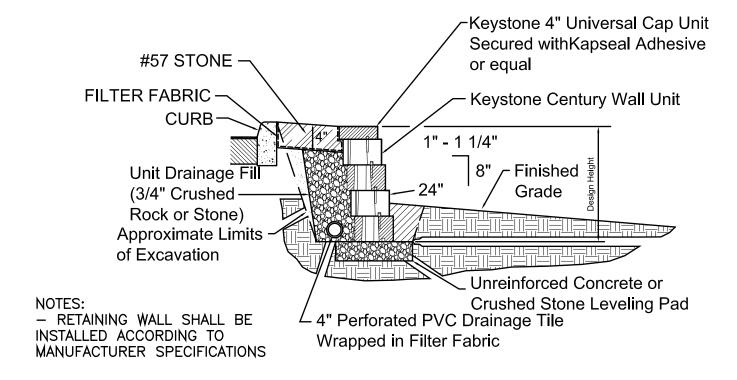


TYPICAL RETAINING WALL SECTION

CENTURY WALL UNIT - 1" SETBACK

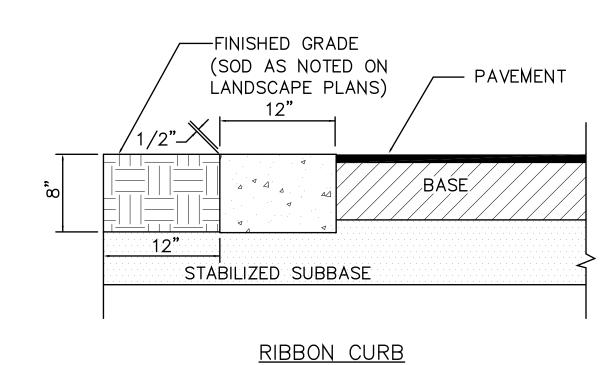

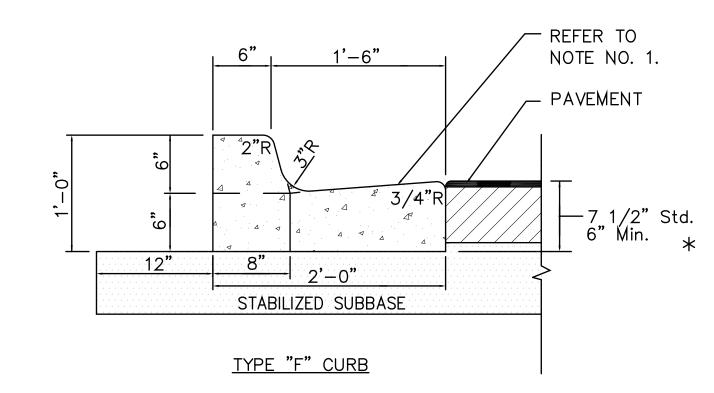

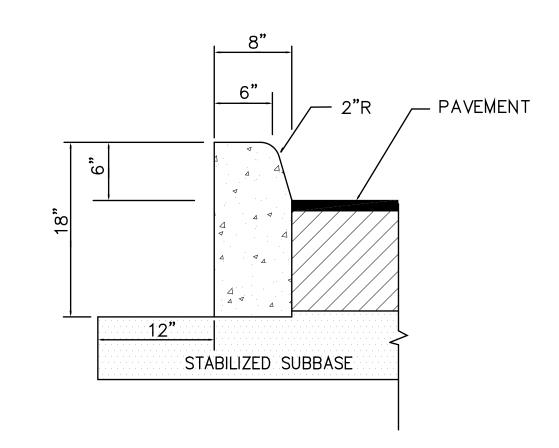


TYPE "D" CURB

- 1. WHEN USED ON HIGH SIDE OF ROADWAYS, THE CROSS SLOPE OF THE GUTTER SHALL MATCH THE CROSS SLOPE OF THE ADJACENT PAVEMENT. THE THICKNESS OF THE LIP SHALL BE 6", UNLESS OTHERWISE SHOWN ON PLANS.
- 2. SAW CUT DUMMY JOINTS AT INTERVALS OF 10 FEET EXCEPT WHERE CLOSURE REQUIRES A LESSER INTERVAL, BUT DO NOT ALLOW ANY SECTION TO BE LESS THAN 4 FEET IN LENGTH
- 3. TYPE "D" AND "F" CURBS CONSTRUCT EXPANSION JOINTS AT ALL INLETS, RADIUS POINTS, AND OTHER LOCATION (IF INDICATED ON PLANS). CONSTRUCT EXPANSION JOINTS INTERVALS LESS THAN 500 FEET BETWEEN OTHER EXPANSION JOINTS OR ENDS OF RUN.


CURB DETAILS

SCALE: 1" = 1'

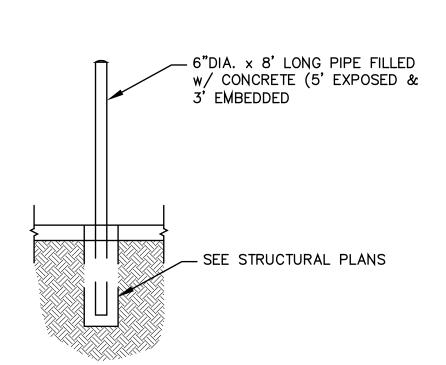


BOLLARD DETAIL

SCALE: NTS

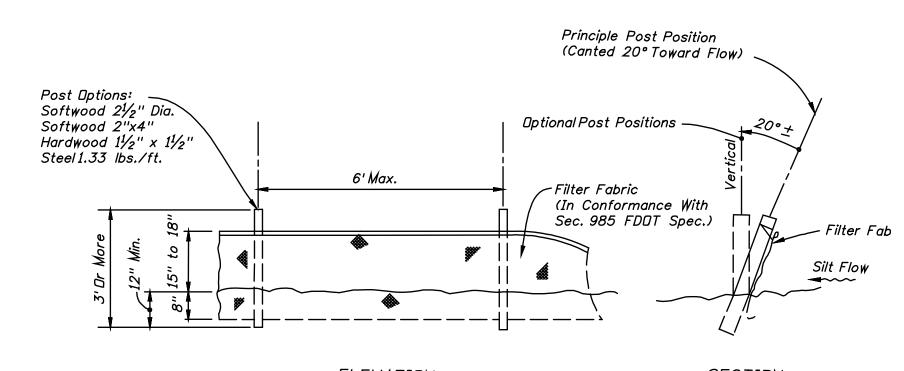

ELEVATION TYPE III SILT FENCE

SILT FENCE DETAIL FDOT INDEX NO. 102 SCALE: NTS

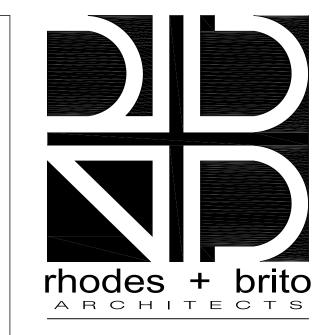

605 EAST ROBINSON STREET, SUITE 750 ORLANDO, FL 32801

> PH (407) 648 - 7288 FAX (407) 648 - 7289 AA 000 **-** 2809 www rbarchitects com





Orange County Government

Corrections

Corrections Distribution Road and Security Gates

> 2450 33rd Street, Orlando, FL 32839

ALL REPRODUCTION AND INTELLECTUAL PROPERTY RIGHTS RESERVED ©




2603 Maitland Center Parkway, Suite B Maitland, Florida 32751 Phone: 407.644.7755 Fax: 407.644.7855 Certificate of Authorization No.: 00009544 SCOTT SECK, P.E. FL. Reg. No. 53215


CONSTRUCTION DOCUMENTS

no.	revision	date
1	ADDENDUM NO. 01	06-25-1

CIVIL_DETAILS

scale:	AS SHOWN
drawn:	CADD
check:	SPS
date:	June 13, 2014
project no:	12002.015

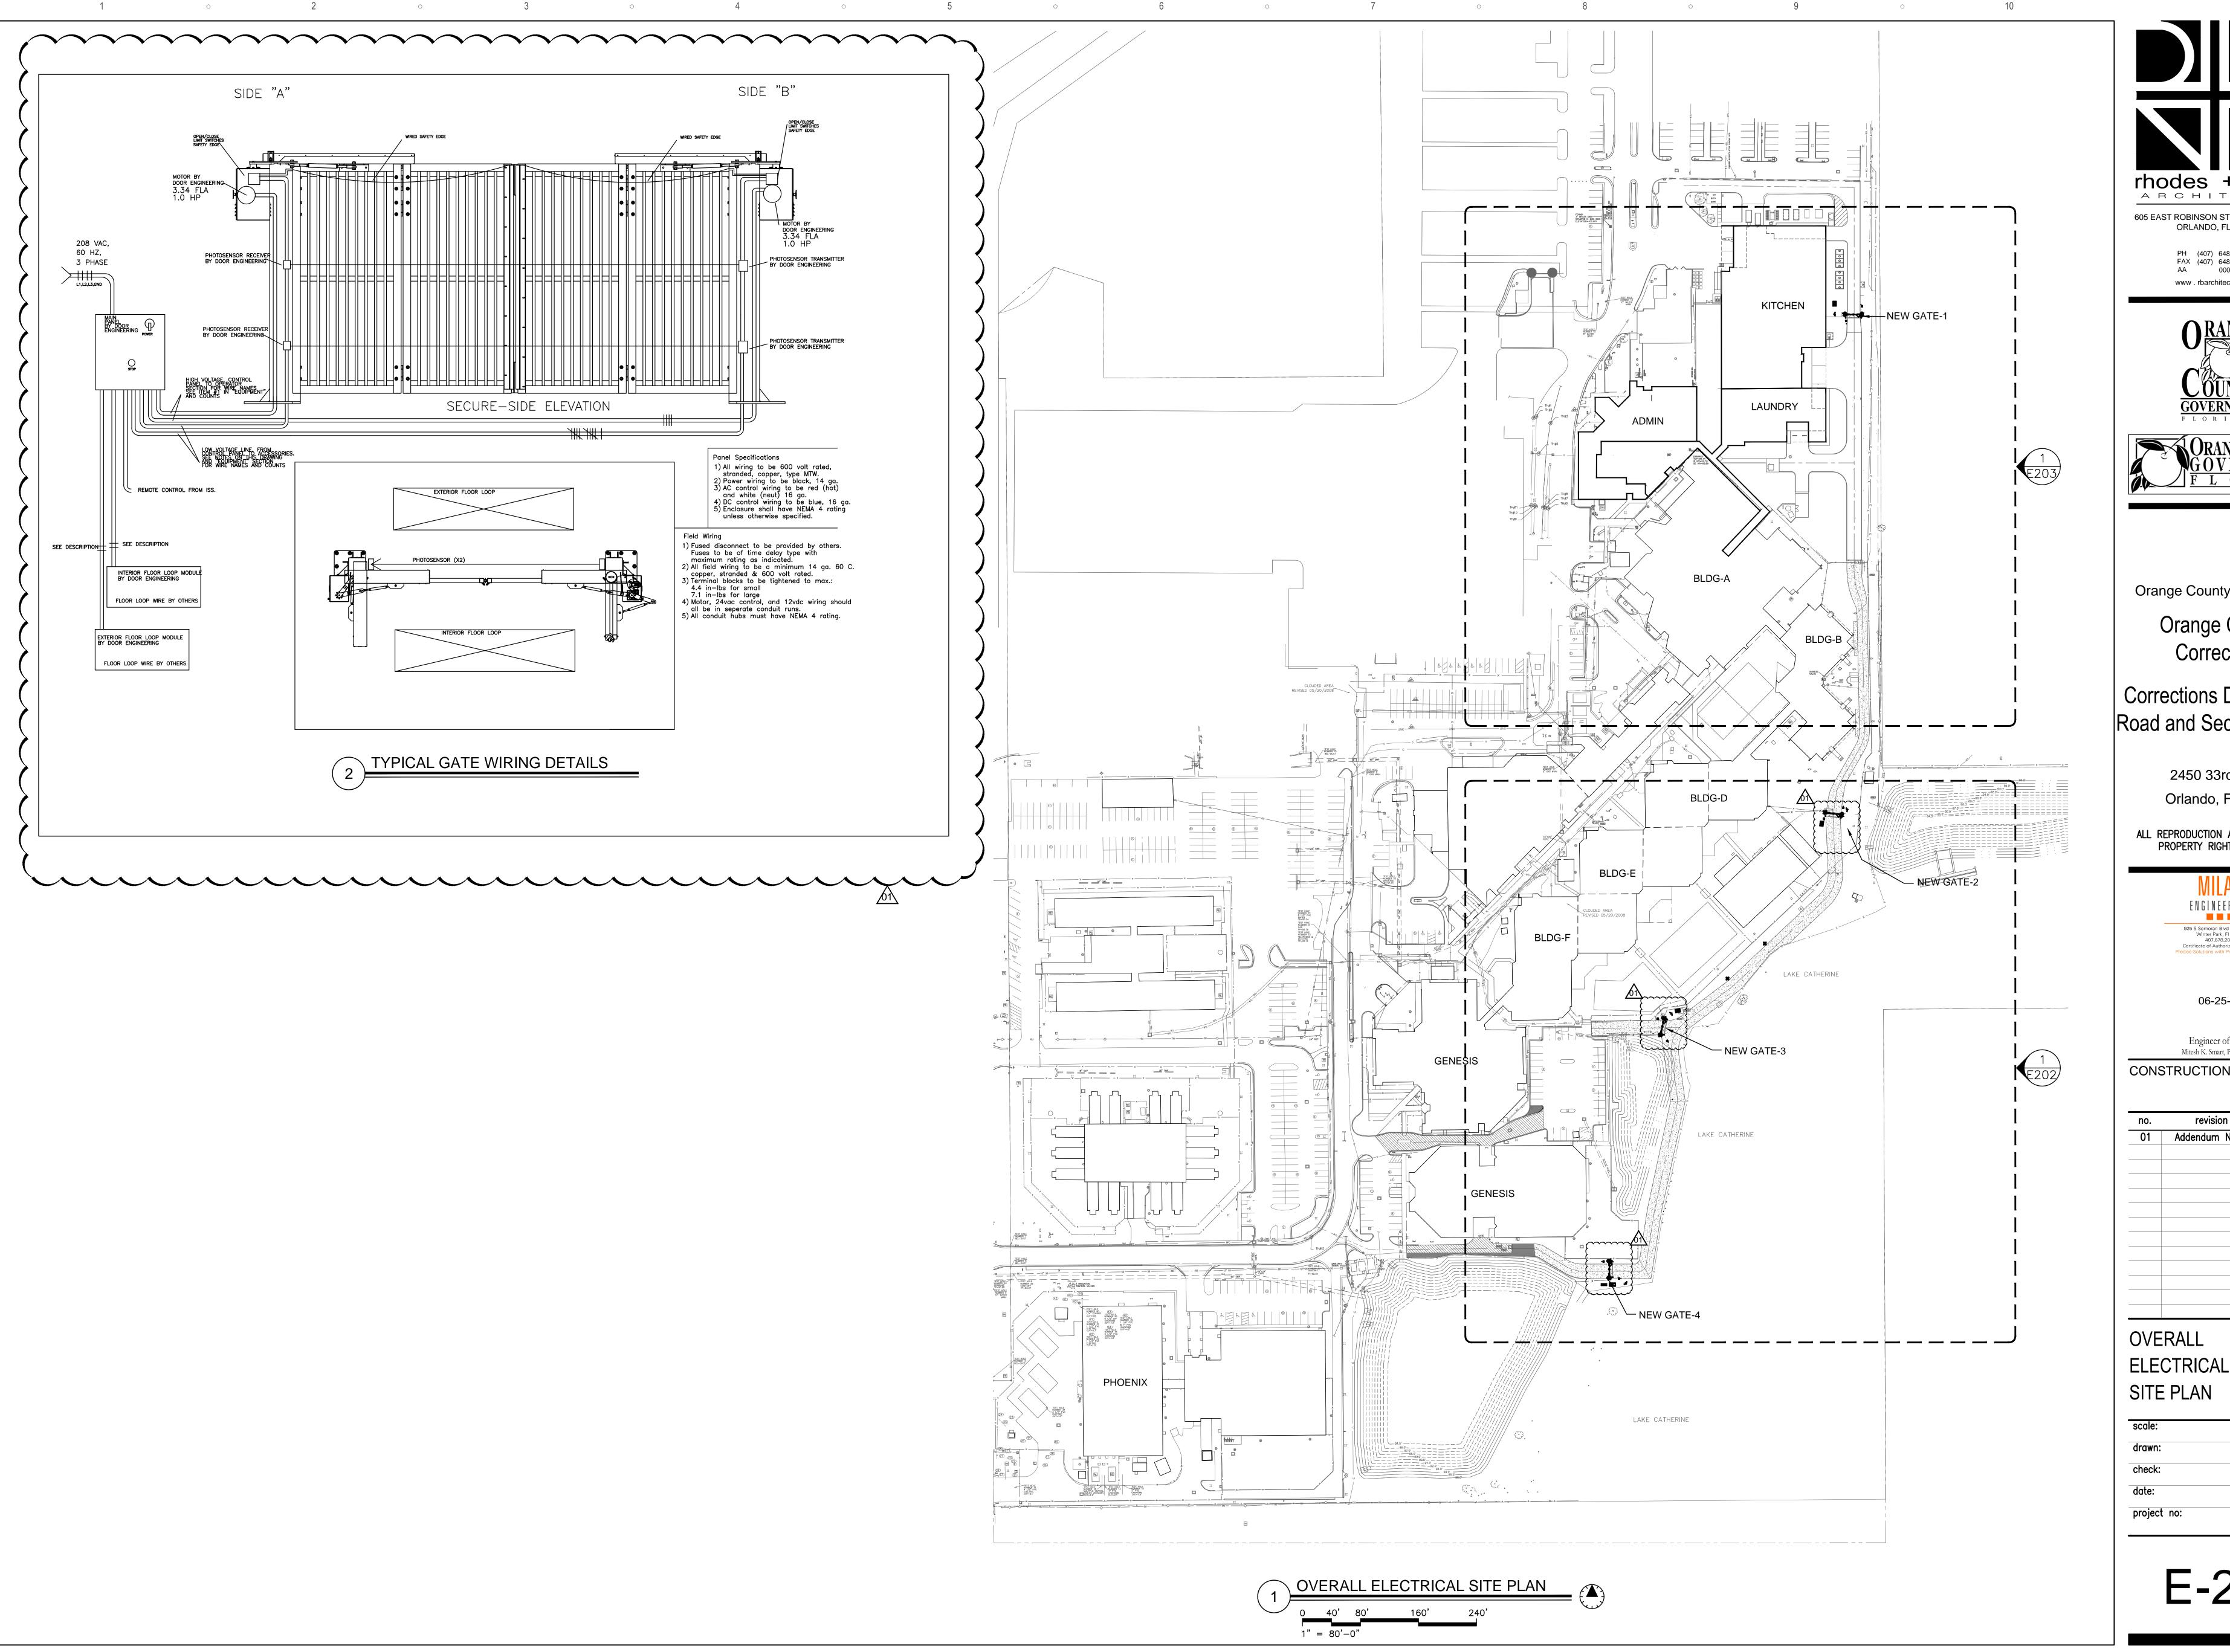

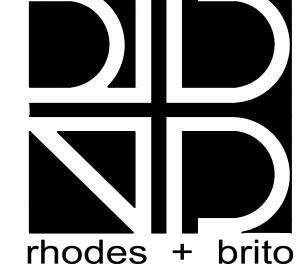

ARCHITECTS 605 EAST ROBINSON STREET, SUITE 750

> PH (407) 648 - 7288 FAX (407) 648 - 7289 AA 000 - 2809 www . rbarchitects . com

ORLANDO, FL 32801





Orange County Government

Orange County Corrections

Corrections Distribution Road and Security Gates

> 2450 33rd Street, Orlando, FL 32839

ALL REPRODUCTION AND INTELLECTUAL PROPERTY RIGHTS RESERVED ©




06-25-14


Engineer of Record Mitesh K. Smart, PE 52772 (FL) CONSTRUCTION DOCUMENTS

no.	revision	date
01	Addendum No.01	06-25-14
∩\/F	RALI	

SITE PLAN

JUNE 13, 2014
12002.015

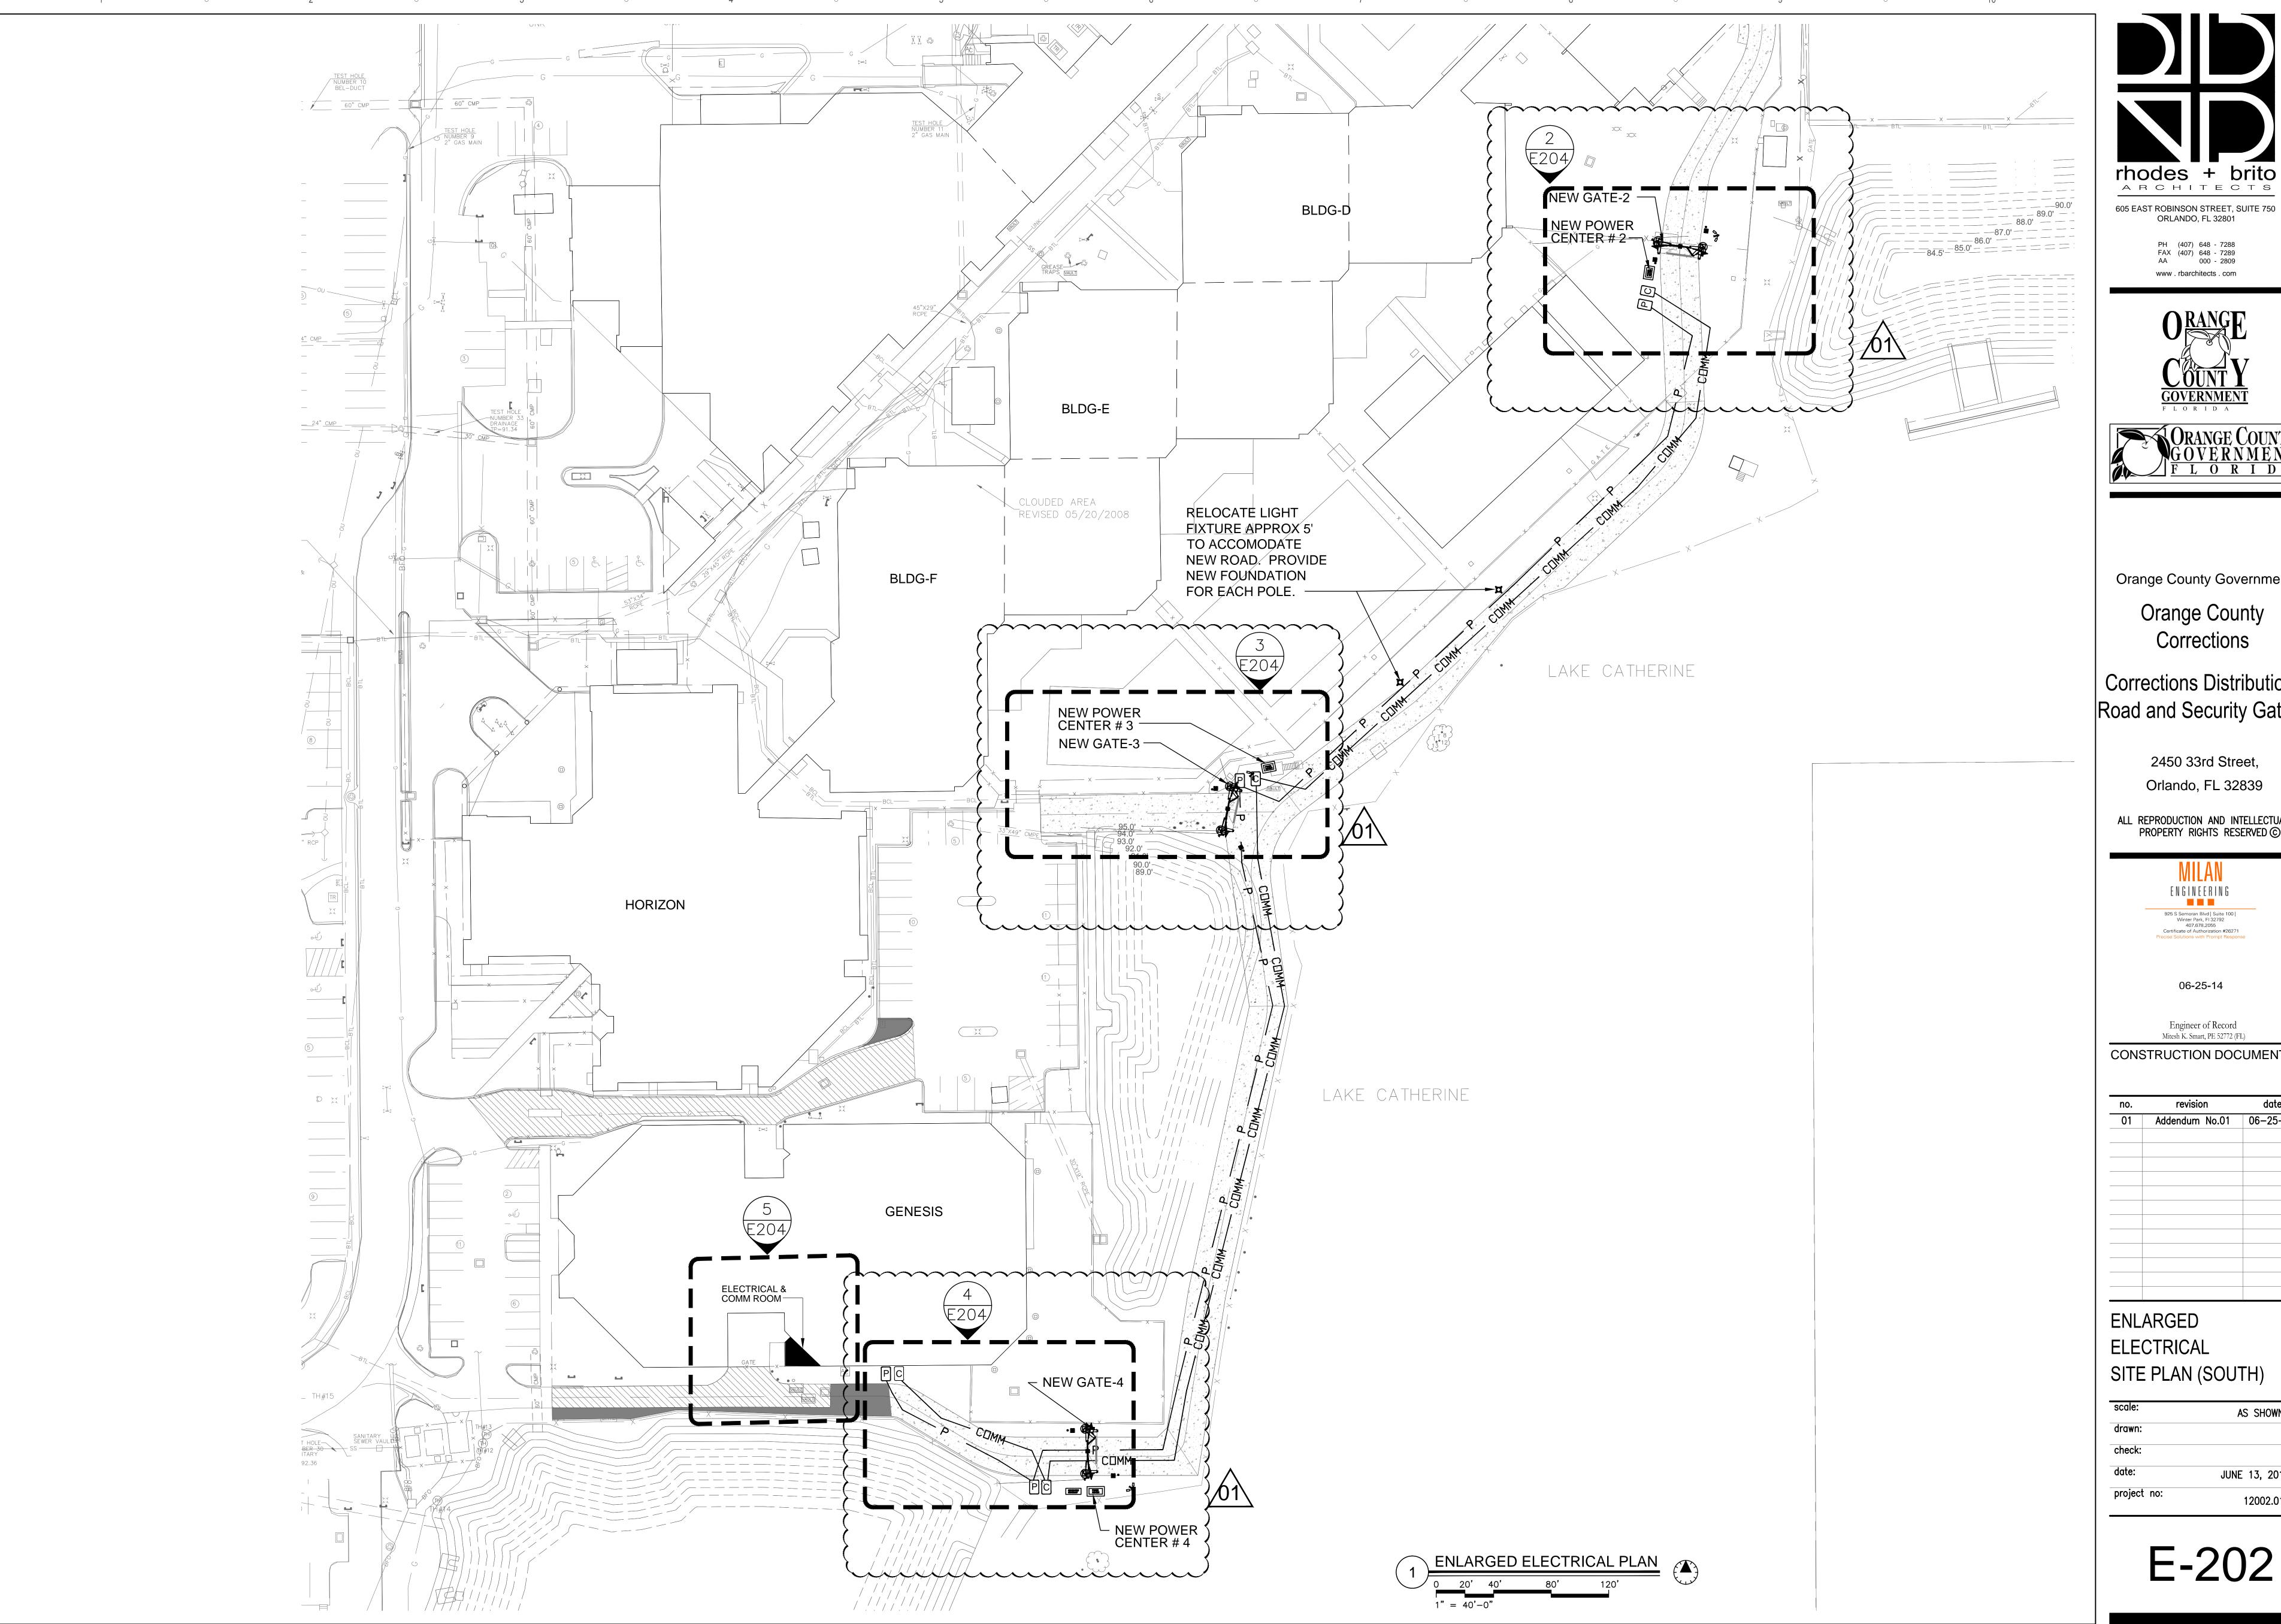

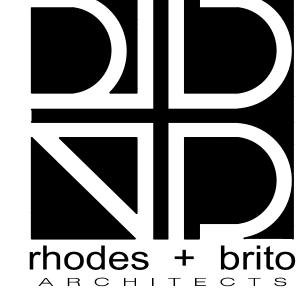

www . rbarchitects . com





Orange County Government

Orange County
Corrections

Corrections Distribution Road and Security Gates

> 2450 33rd Street, Orlando, FL 32839

ALL REPRODUCTION AND INTELLECTUAL PROPERTY RIGHTS RESERVED ©




06-25-14


Engineer of Record Mitesh K. Smart, PE 52772 (FL) CONSTRUCTION DOCUMENTS


revision		date
Addendum No	.01	06-25-14
		revision Addendum No.01


ENLARGED ELECTRICAL SITE PLAN (SOUTH)


scale:	AS SHOWN
drawn:	
check:	
date:	JUNE 13, 2014
project no:	12002.015

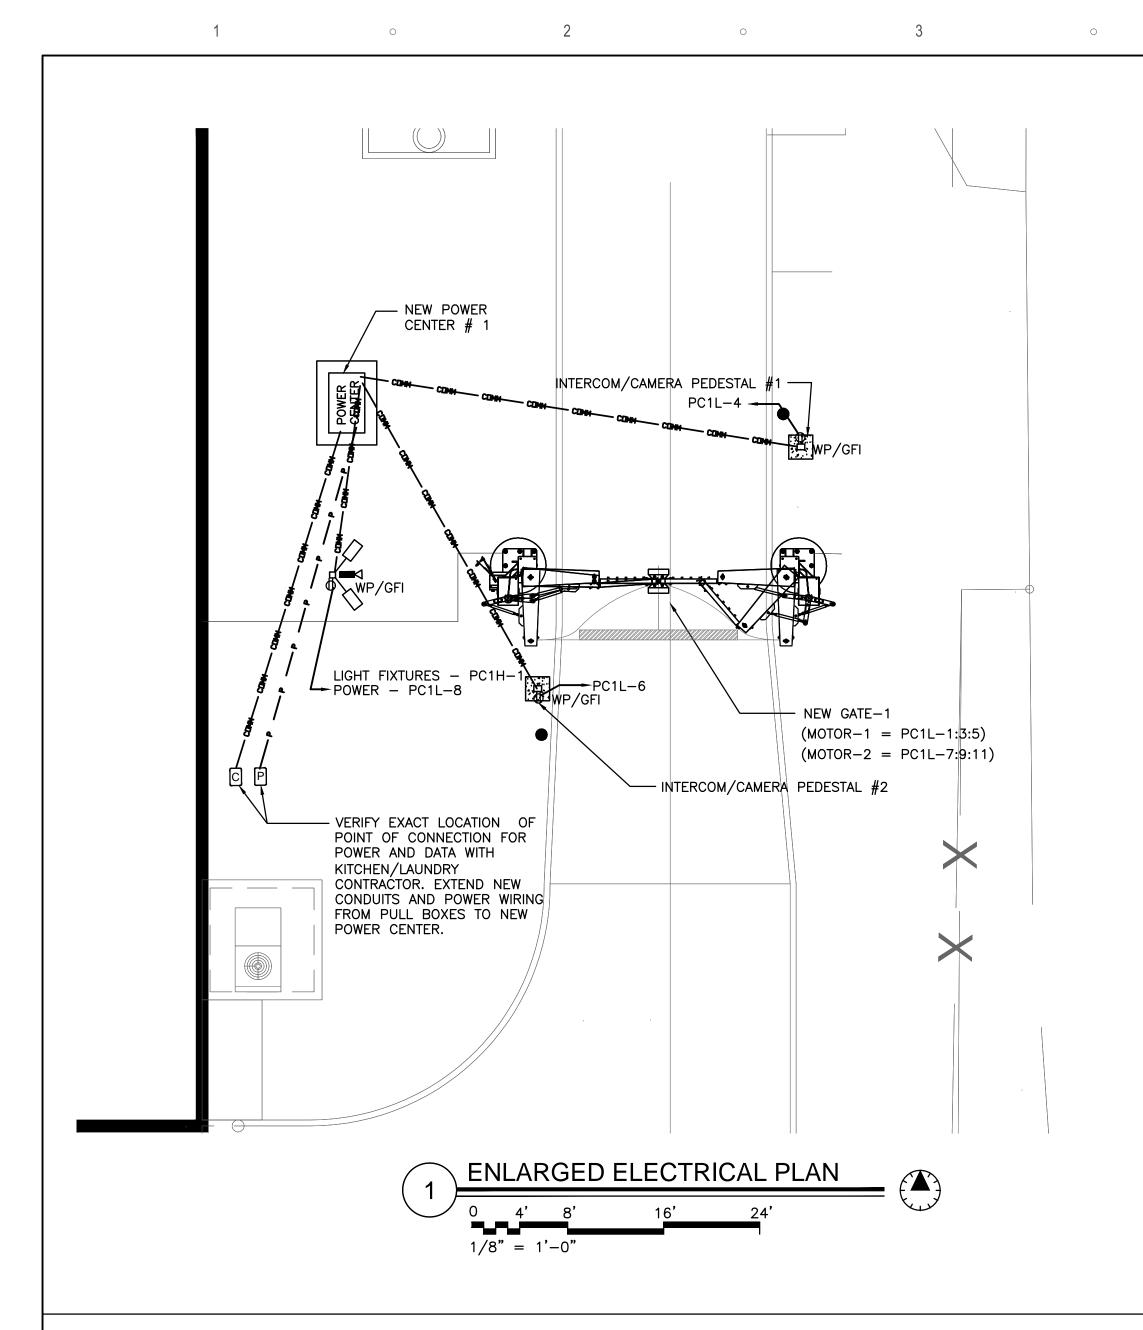


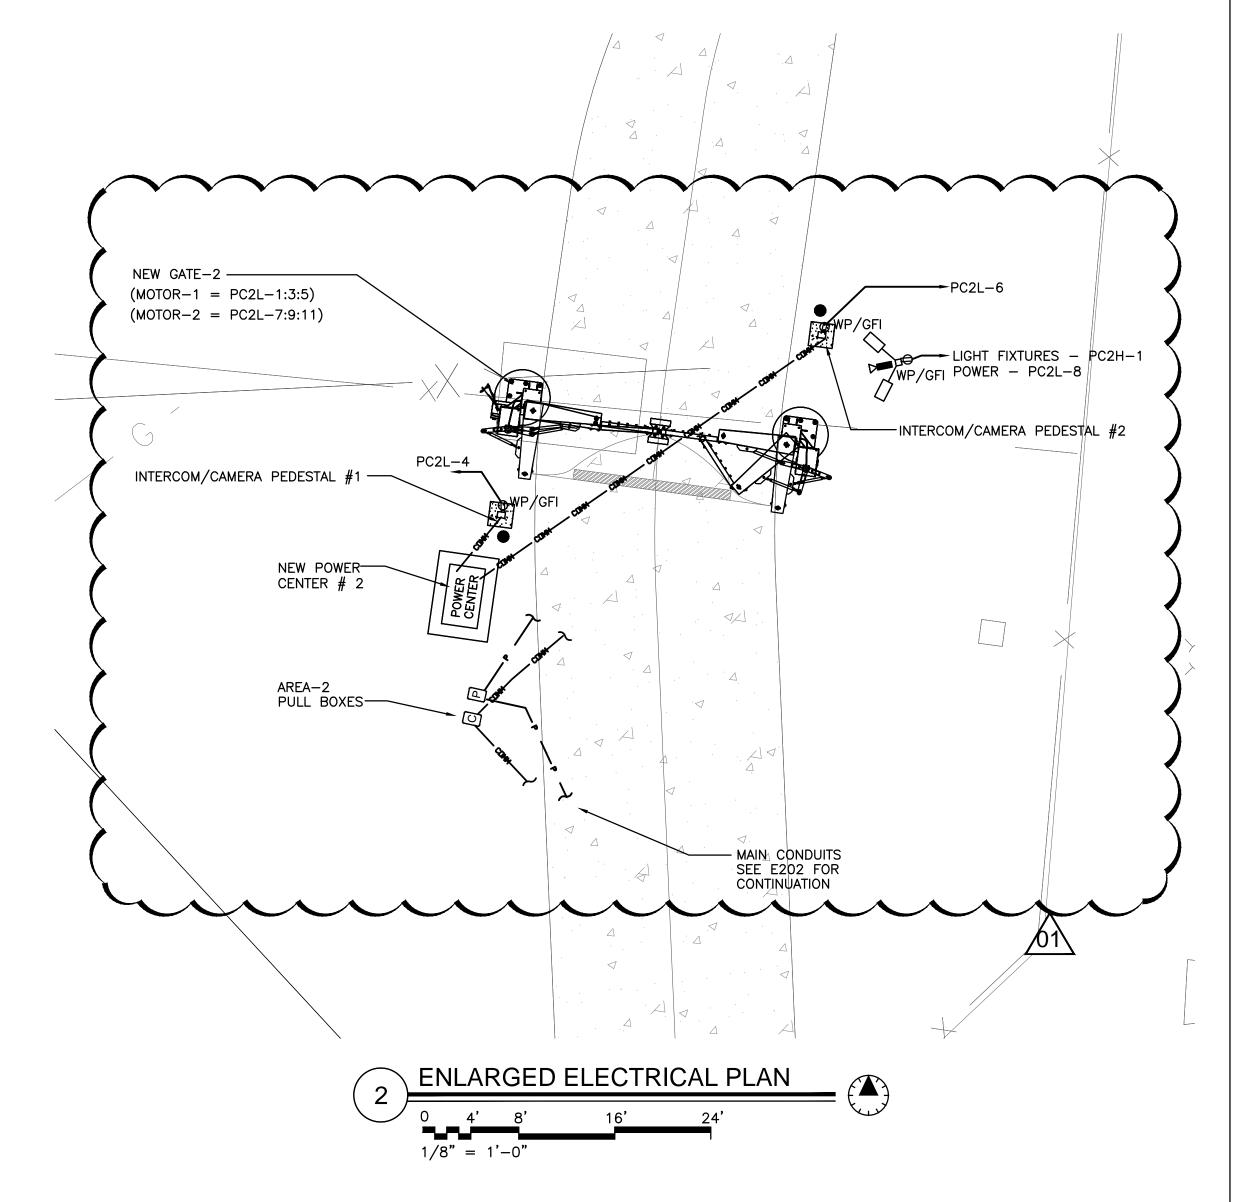

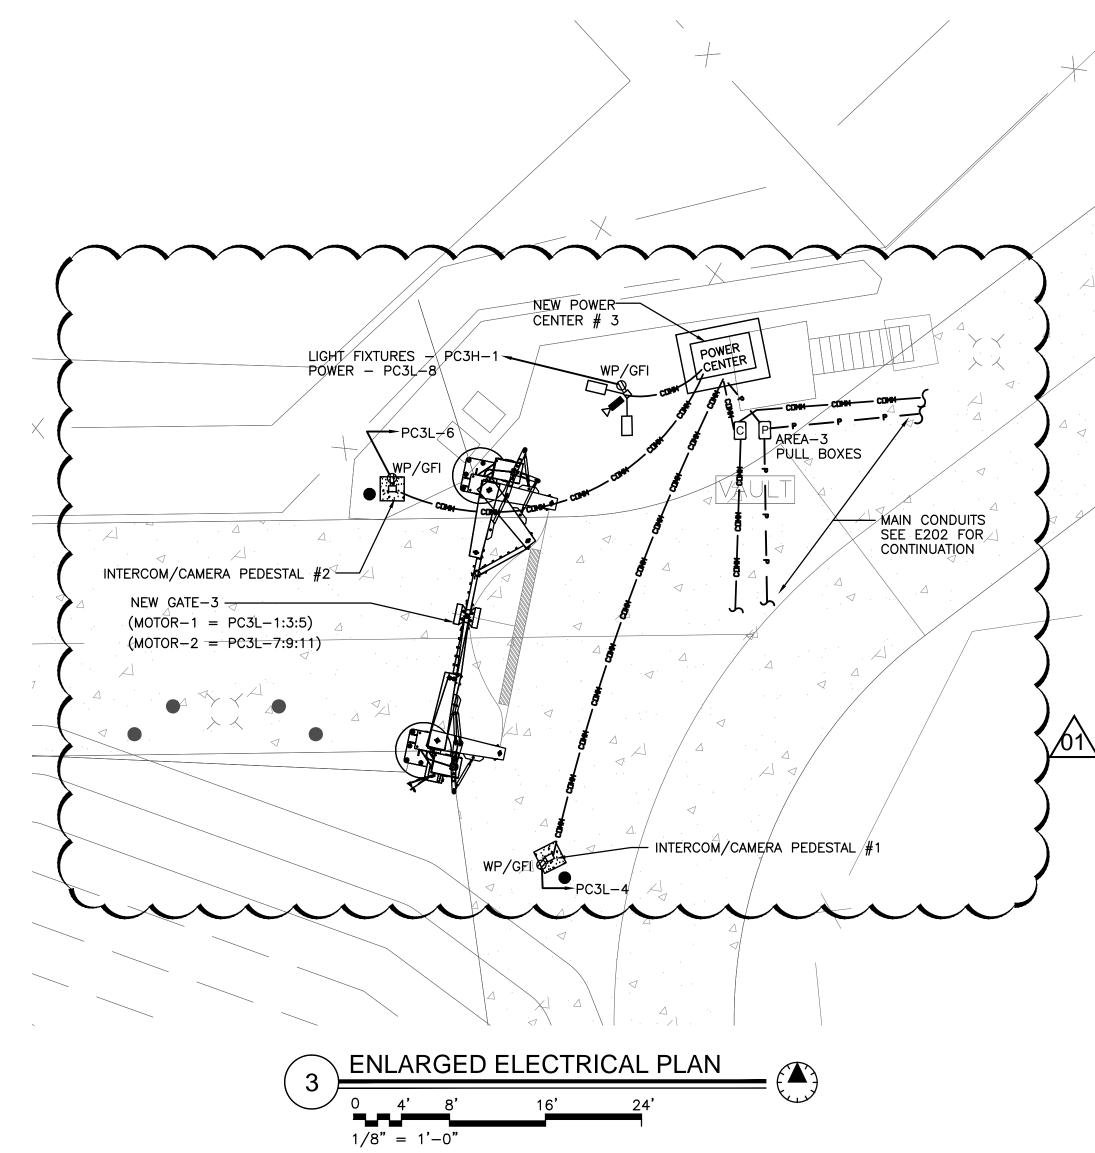

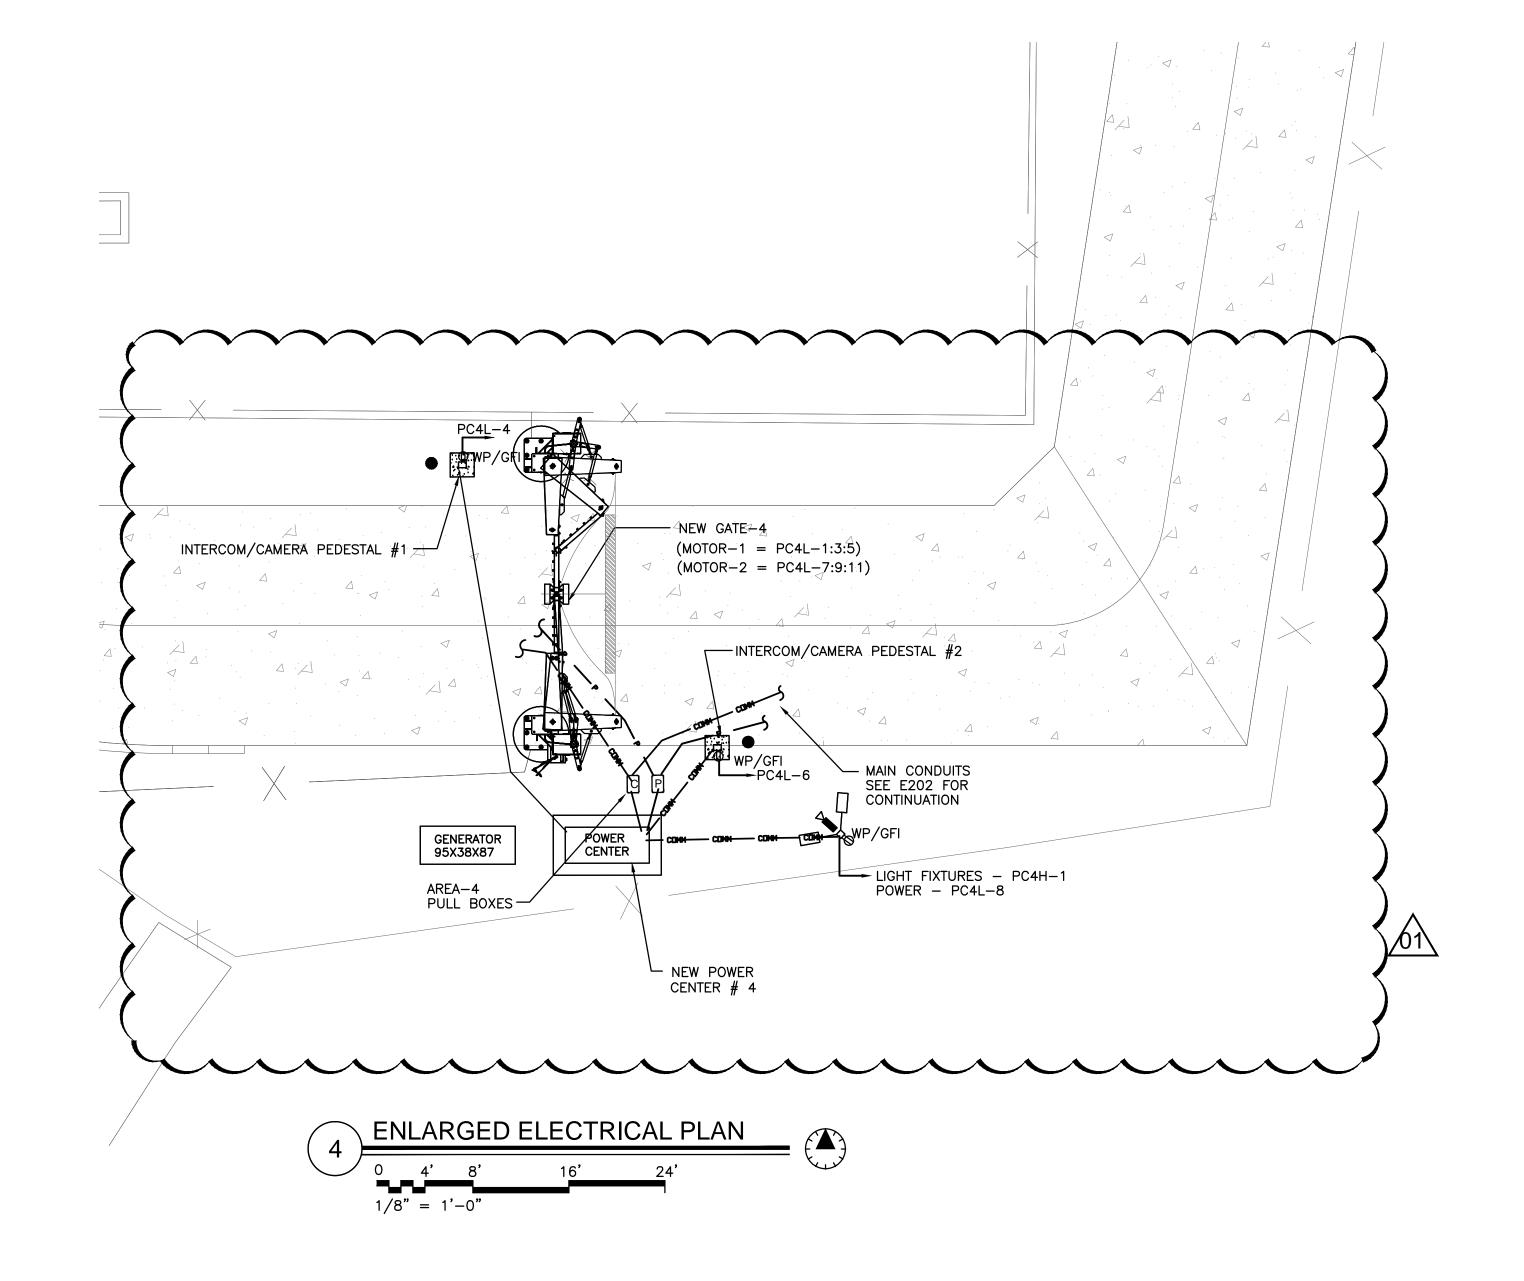

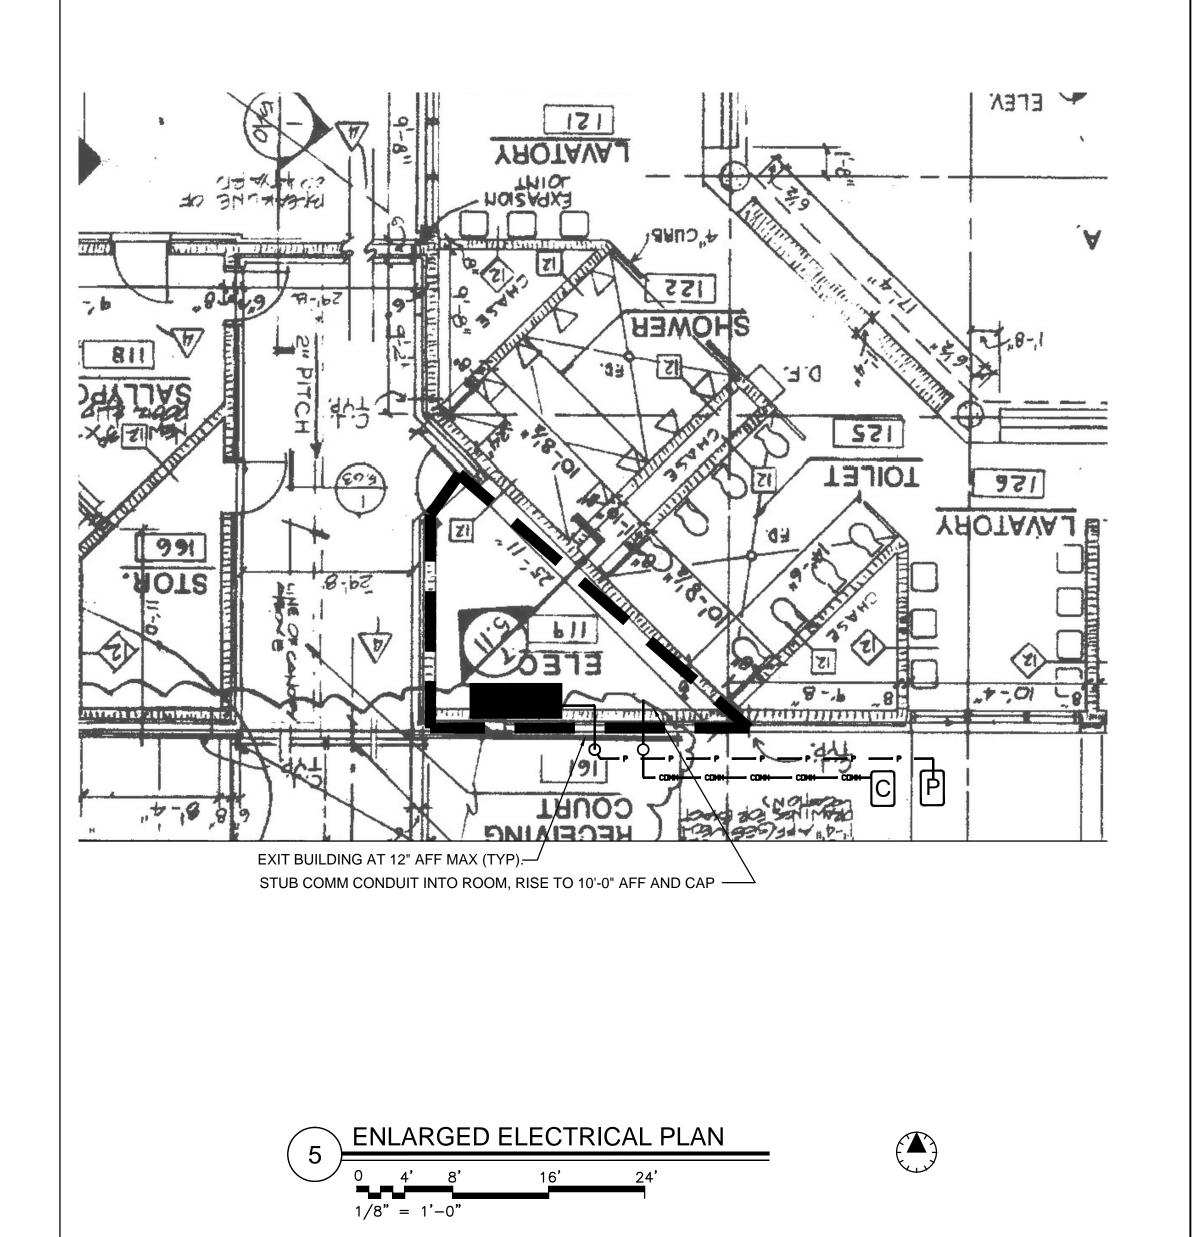

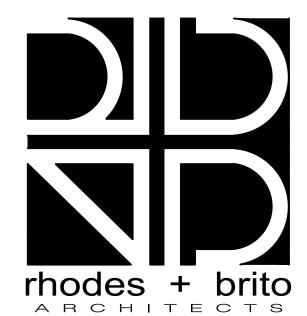

605 EAST ROBINSON STREET, SUITE 750 ORLANDO, FL 32801

> PH (407) 648 - 7288 FAX (407) 648 - 7289 AA 000 - 2809 www . rbarchitects . com





Orange County Government

Orange County
Corrections

Corrections Distribution Road and Security Gates

2450 33rd Street, Orlando, FL 32839

ALL REPRODUCTION AND INTELLECTUAL PROPERTY RIGHTS RESERVED ©



06-25-14

Engineer of Record
Mitesh K. Smart, PE 52772 (FL)

CONSTRUCTION DOCUMENTS

no.	revision	date
01	Addendum No.01	06-25-14

ENLARGED ELECTRICAL PLANS

•		
scale:	AS SHOWN	
drawn:		
check:		
date:	JUNE 13, 2014	
project no:	12002.015	

E-204