

December 17, 2014
BOARD OF COUNTY COMMISSIONERS
ORANGE COUNTY, FLORIDA
Y15-731 / ADDENDUM #2
ORANGE COUNTY CONVENTION CENTER
WEST BUILDING HORIZONTAL SLIDING FIRE DOORS REPLACEMENT

Bid Opening Date: January 8, 2015

This addendum is hereby incorporated into the bid documents of the project referenced above. The following items are clarifications, corrections, additions, deletions and/or revisions to and shall take precedence over the original documents. Underlining indicates additions, deletions are indicated by ~~strikethrough~~.

A. THE BID OPENING DATE IS UNCHANGED.

B. The following are questions/responses/clarifications:

1. Sheet A-W-1.1.02 has a note that states "Remove and replace track and widen header +1" from centerline of track". Please confirm that we are to widen +1" from both sides of the header to allow for a total +2" to the existing header.

Response: We confirm that the header is to be widened by +2" total, 1" each side of centerline. Refer to attached revised drawing A-W-1.1 regarding scope for access panel. Access panel is to be removed and header is to be patched and painted to match existing.

2. Please confirm if a 24 fire watch will be required during the duration of the construction when the sliding fire door is being replaced?

Response: A 24-hour fire watch is not required for the entire duration of the project. A fire watch is only required during times when the fire alarm system must be taken offline and annunciation and notification devices are not energized.

3. Please advise on the expectation of the environment of construction presentation in relevance to the surrounding environment. Do we need to have temporary walls? Do we need to hide the header construction progress from the public? How will traffic of people be handled?

Response: Temporary walls are not required. Header construction progress will need to be temporarily covered while shows are active and contractor is not working on site. The doors cannot be blocking traffic of people while show activity is going on.

4. Why are there no substitutions or equivalents to section 8's: WON Door?

Response: This building currently has Won Doors installed. It is the Owner's requirement to replace these like for like for standardization and maintenance purposes, along with familiarity of the facility. There are also three other Won Doors in place that would be sequenced with these doors.

C. CHANGES TO DRAWINGS:

1. **A-W-1.1.02- First Floor Plan Area 43 Architecture- Made revision to add comment to remove access panel and refurbish soffit area to match existing adjacent soffit. See attached.**

D. All other terms and conditions of the IFB remain the same.

E. The Proposer shall acknowledge receipt of this addendum by completing the applicable section in the solicitation or by completion of the acknowledgement information on the addendum. Either form of acknowledgement must be completed and returned not later than the date and time for receipt of the proposal.

Receipt acknowledged by:

Authorized Signature

Date Signed

Title


Name of Firm

LAST SAVED BY: DTRONICH
LAST SAVED: 12/11/2014 8:55:46 AM
CREDIT DATE: 12/11/2014 8:55:46 AM
P:\0000\Work\Door Replacement 141254 - Drawing\A - Area 43\A-W-1.1.02.dwg
MATERIA PROFESSIONAL ENGINEERING PLOT DATE: 12/11/2014 8:57:30 AM



GENERAL NOTES:
1) REFER TO GENERAL NOTES FOR THIS DISCIPLINE.
2) REFER TO SPECIFICATIONS.

HEX NOTES:
① ...

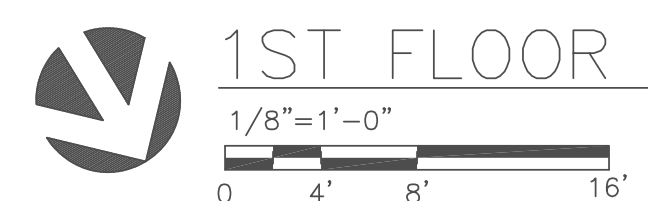

mp MATERN PROFESSIONAL ENGINEERING
MEPEP Engineering Consultants - A Solutions Based Firm
ORLANDO | Fort Myers | Jacksonville | Tampa
Matern Professional Engineering, Inc.
130 Candace Drive
Maitland, FL 32751-3331
PHONE: (407) 740-0500 FAX: (407) 740-0365
THIS DRAWING IS THE PROPERTY OF MATERN PROFESSIONAL ENGINEERING, INC. UNLESS OTHERWISE PROVIDED BY THE CONTRACT, THE CONTENTS OF THIS DRAWING SHALL NOT BE TRANSMITTED TO ANY OTHER PARTY EXCEPT AS AGREED TO BY THE ENGINEER.
ENG. BUS. No. EB-0005996 CERT. OF AUTH. No. 5098

ORANGE COUNTY CONVENTION CENTER WEST BUILDING HORIZONTAL SLIDING FIRE DOOR REPLACEMENT

No.	Date	Description
△	12/11/2014	BIDDING

MPE PROJ#: 2014-152
Designed By: B+P
Drawn By: B+P
Checked By: B+P
Issue Date: 10/31/14
Drawing Scale: AS NOTED
Drawing Title:

FIRST FLOOR PLAN
AREA 43
ARCHITECTURE
100% CONSTRUCTION DOCUMENTS
Drawing No.
A-W-1.1.02