

CONSTRUCTION DOCUMENTS - MARCH 10, 2014

LIFE SAFETY SUMMARY:

APPLICABLE CODES

FLORIDA BUILDING CODE FBC	2010 ED
FBC - PLUMBING CODE	2010 ED
FBC - MECHANICAL CODE	2010 ED
FBC - ACCESSIBILITY CODE	2010 ED
AMERICANS WITH DISABILITIES ACT	2010 ED
ADA REGULATION FOR TITLE II	1991
ADA REGULATION FOR TITLE III	1994
AMENDMENTS TO TITLE II AND III	1998
FBC- ENERGY CODE	2010 ED
NATIONAL ELECTRIC CODE	2010 ED
FLORIDA FIRE PREVENTION CODE	2010 ED
LIFE SAFETY CODE (NFPA 101)	2012 ED

RELEVANT DATA

CLASSIFICATION OF OCCUPANCY - MIXED USE AND OCCUPANCY (SECTION 508, FBC - 2010) - WITHOUT SEPARATION
MIXED-USE - S-1, B **3**

CLASSIFICATION OF OCCUPANCY PER NFPA CHAPTER 101 - CHAPTER 42, NEW STORAGE

TYPE OF CONSTRUCTION: TYPE II - B, NON-COMBUSTIBLE - UNSPRINKLERED

ALLOWABLE SIZE (AREA): 17,500 SF (FBC - 2010, TABLE 503)
ACTUAL SIZE (AREA): 6,600 SF

ALLOWABLE HEIGHT: 55'-0"
ACTUAL HEIGHT: 20'-6"

NUMBER OF STORIES: 1

COMPONENT CONSTRUCTION: TYPE IIB (FBC - 2010, TABLE 601)

FIRE RESISTANCE OF BUILDING ELEMENTS:
EXTERIOR BEARING WALLS - 0-HR
NON-BEARING WALLS NFPA101
STRUCTURAL FRAME 0-HR
ROOF AND FRAMING 0-HR
FLOOR 0-HR

FIRE RESISTANCE FOR SEPARATION:
GREATER THAN 30 FT - 0-HR
(NO BUILDINGS WITHIN 30 FT)

OCCUPANCY USE AREAS:
STORAGE 5,405 SF
BUSINESS 911 SF

OCCUPANT LOAD:
BUSINESS 911/100 SF PER PERSON = 9
STORAGE 5,405/300 SF PER PERSON = 18 **3**

EGRESS CAPACITY PROVIDED:
BUSINESS 9 PERSONS X 0.2" PER PERSON = 2"
1 DOOR 36" PROVIDED

EGRESS CAPACITY PROVIDED:
STORAGE OPEN SIDED AREA, NO EXTERIOR WALLS
1 DOOR 36" PROVIDED

LIST OF ITEMS STORED

WATER PUMPS & HOSES **3**

LIFE SAFETY LEGEND:

	EXIT SIGN
	FIRE EXTINGUISHER
	WALL MOUNTED
	FE
	# OCCUPANTS FOR EGRESS
	EXIT WIDTH PROVIDED
	MIN WIDTH PER OCCUPANT
	MAX EGRESS CAPACITY

FURNITURE KEY

FURN ID	DESCRIPTION	QTY	REMARKS
S1	3'-0" X 8'-0" SHELVING	2	OF01
S2	3'-0" X 6'-0" SHELVING	1	OF01
S3	3'-0" X 12'-0" SHELVING	1	OF01
T1	3'-0" X 8'-0" WORK TABLE	1	OF01
E1	AIR COMPRESSOR	1	OF01
E2	ICE MACHINE	1	OF01

GENERAL NOTES:

1. SEE A-602 FOR DOOR SCHEDULE AND DETAILS

ORANGE COUNTY STORM WATER MANAGEMENT BUILDING 5A
4200 JOHN YOUNG PKWY
ORLANDO, FL 32839




LIST OF BOARD MEMBERS:

ORANGE COUNTY MAYOR	TERESA JACOBS
DISTRICT 1 COMMISSIONER	S. SCOTT BOYD
DISTRICT 2 COMMISSIONER	FRED BRUMMER
DISTRICT 3 COMMISSIONER	PETE CLARKE
DISTRICT 4 COMMISSIONER	JENNIFER THOMPSON
DISTRICT 5 COMMISSIONER	TED EDWARDS
DISTRICT 6 COMMISSIONER	TIFFANY MOORE RUSSELL

FLOOR PLAN AND DETAILS

DRAWN BY:	BOJ
CHECKED BY:	TGF
SCALE:	1/8"
START DATE:	06.12.2013
PROJECT NO.:	3764A-00

SHEET NO.: **A-101**

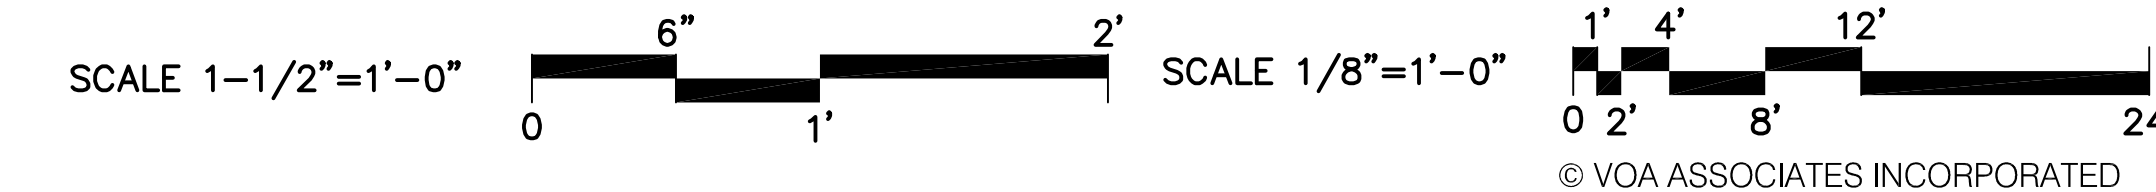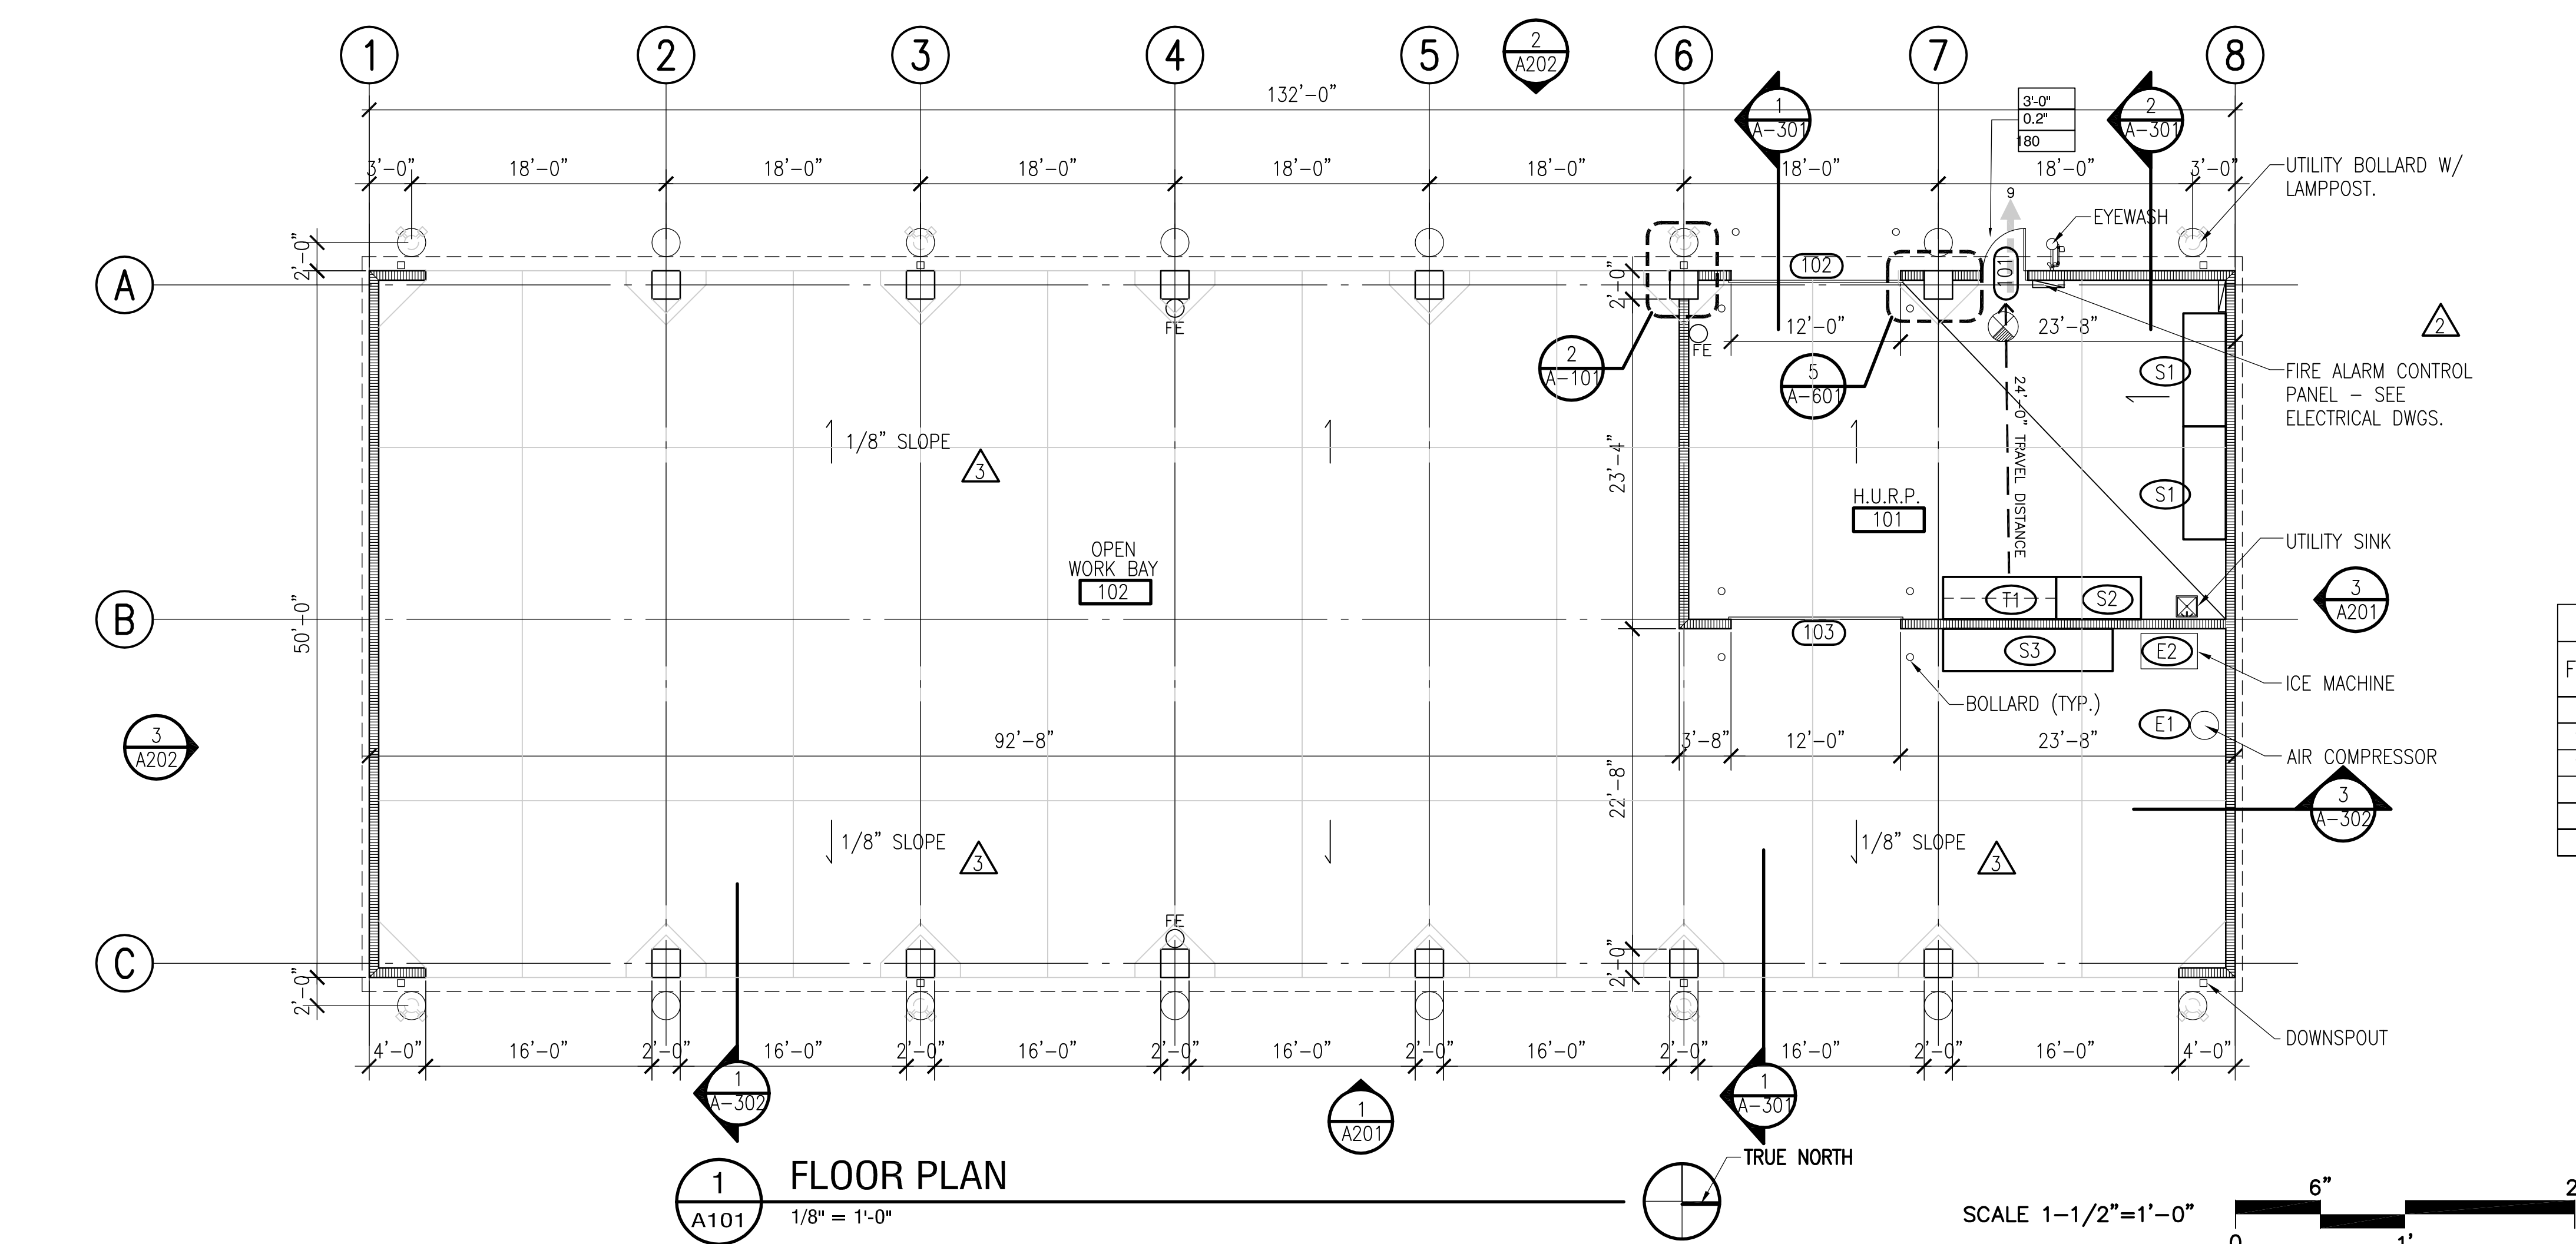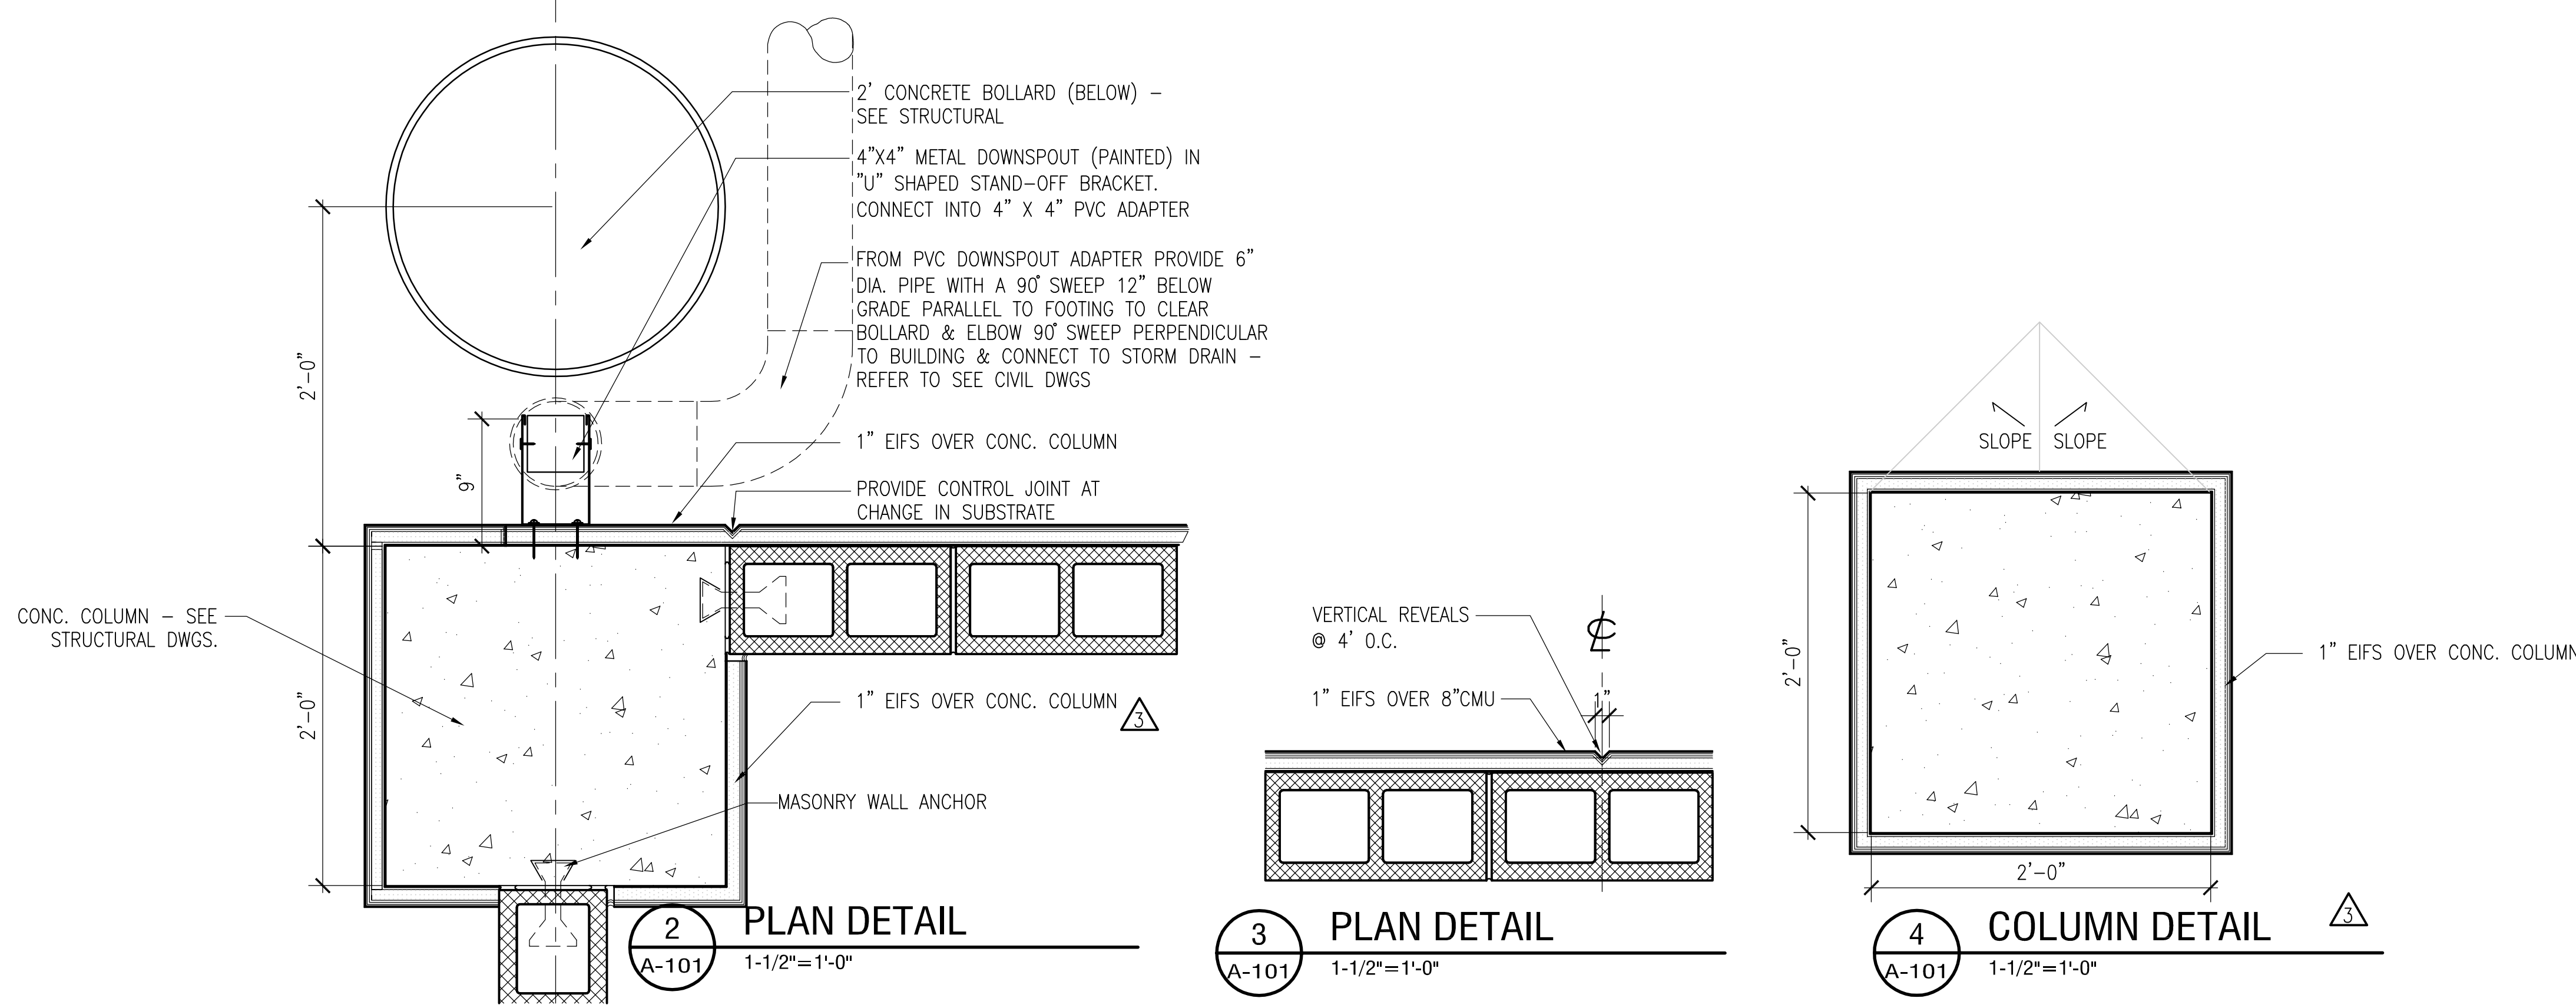

CONSTRUCTION DOCUMENTS - MARCH 10, 2014

NO.	DESCRIPTION:	DATE:
1	REVISED PER ATKINS COMMENTS	2014/01/14



ORANGE COUNTY STORM-WATER MANAGEMENT BUILDING 5A
4200 JOHN YOUNG PKWY
ORLANDO, FL 32839


LIST OF BOARD MEMBERS:

ORANGE COUNTY MAYOR	TERESA JACOBS
DISTRICT 1 COMMISSIONER	S. SCOTT BOYD
DISTRICT 2 COMMISSIONER	FRED BRUMMER
DISTRICT 3 COMMISSIONER	PETE CLARKE
DISTRICT 4 COMMISSIONER	JENNIFER THOMPSON
DISTRICT 5 COMMISSIONER	TED EDWARDS
DISTRICT 6 COMMISSIONER	TIFFANY MOORE RUSSELL


ROOF PLAN AND DETAILS

DRAWN BY:	BOJ
CHECKED BY:	TGF
SCALE:	1/8"
START DATE:	06.12.2013
PROJECT NO.:	3764A-00


SHEET NO.: **A-102**

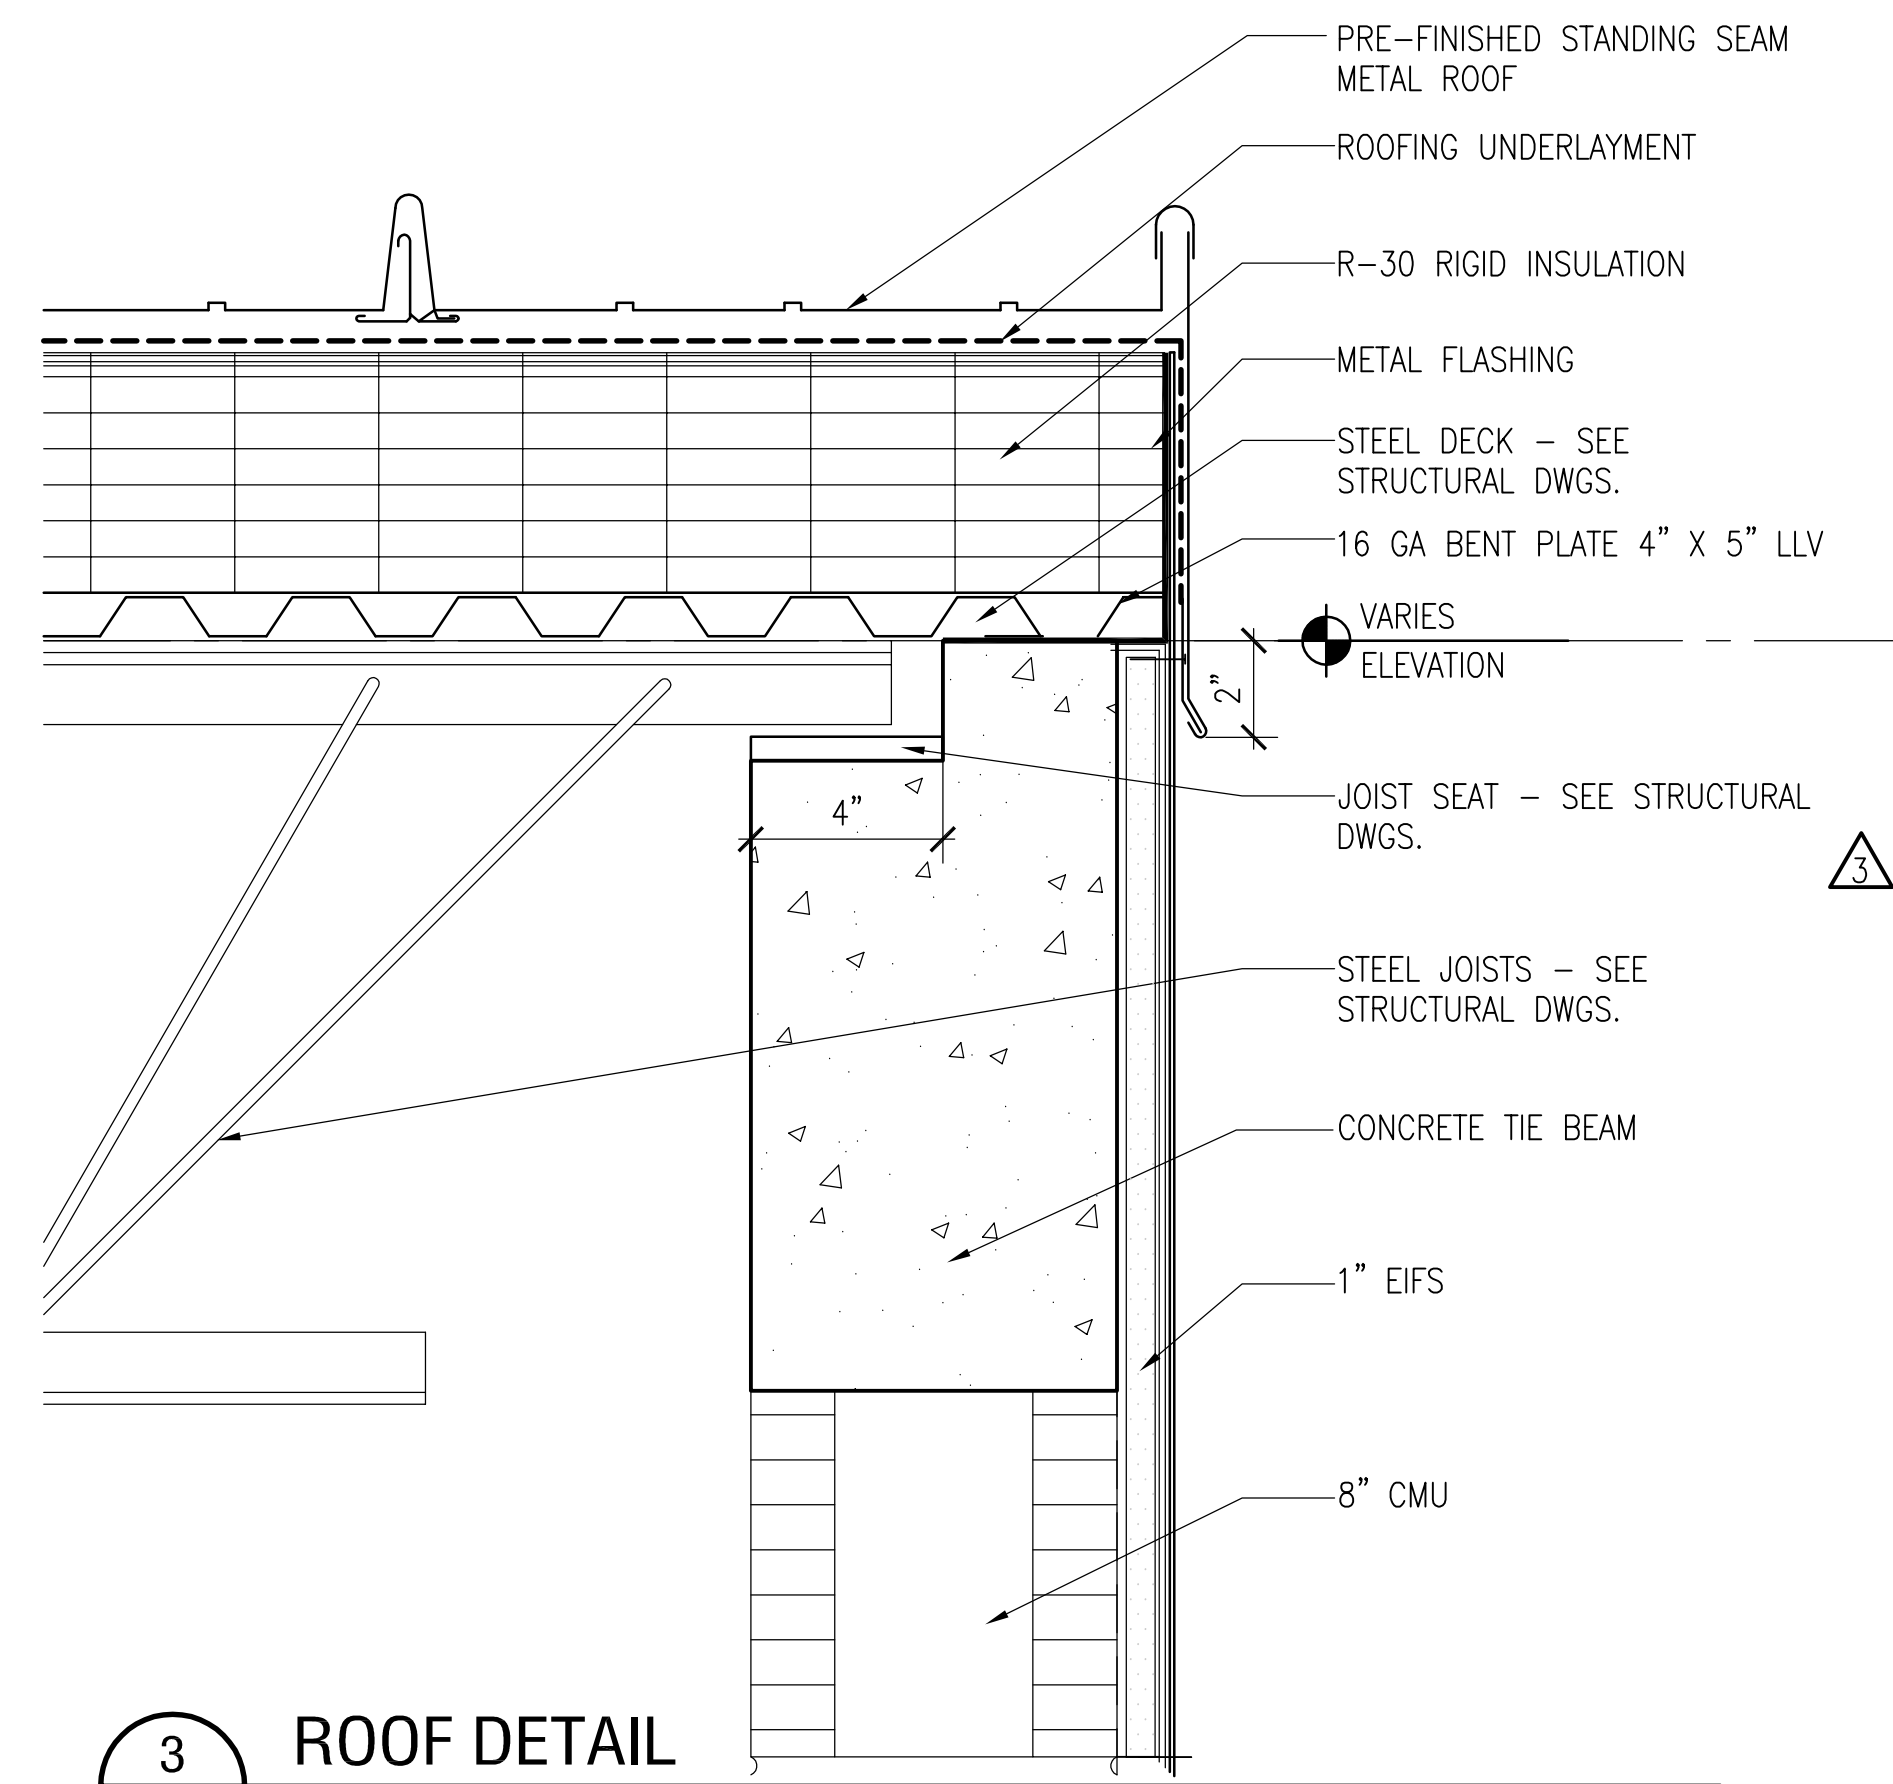

3 ROOF DETAIL
A-102 3"=1'-0"

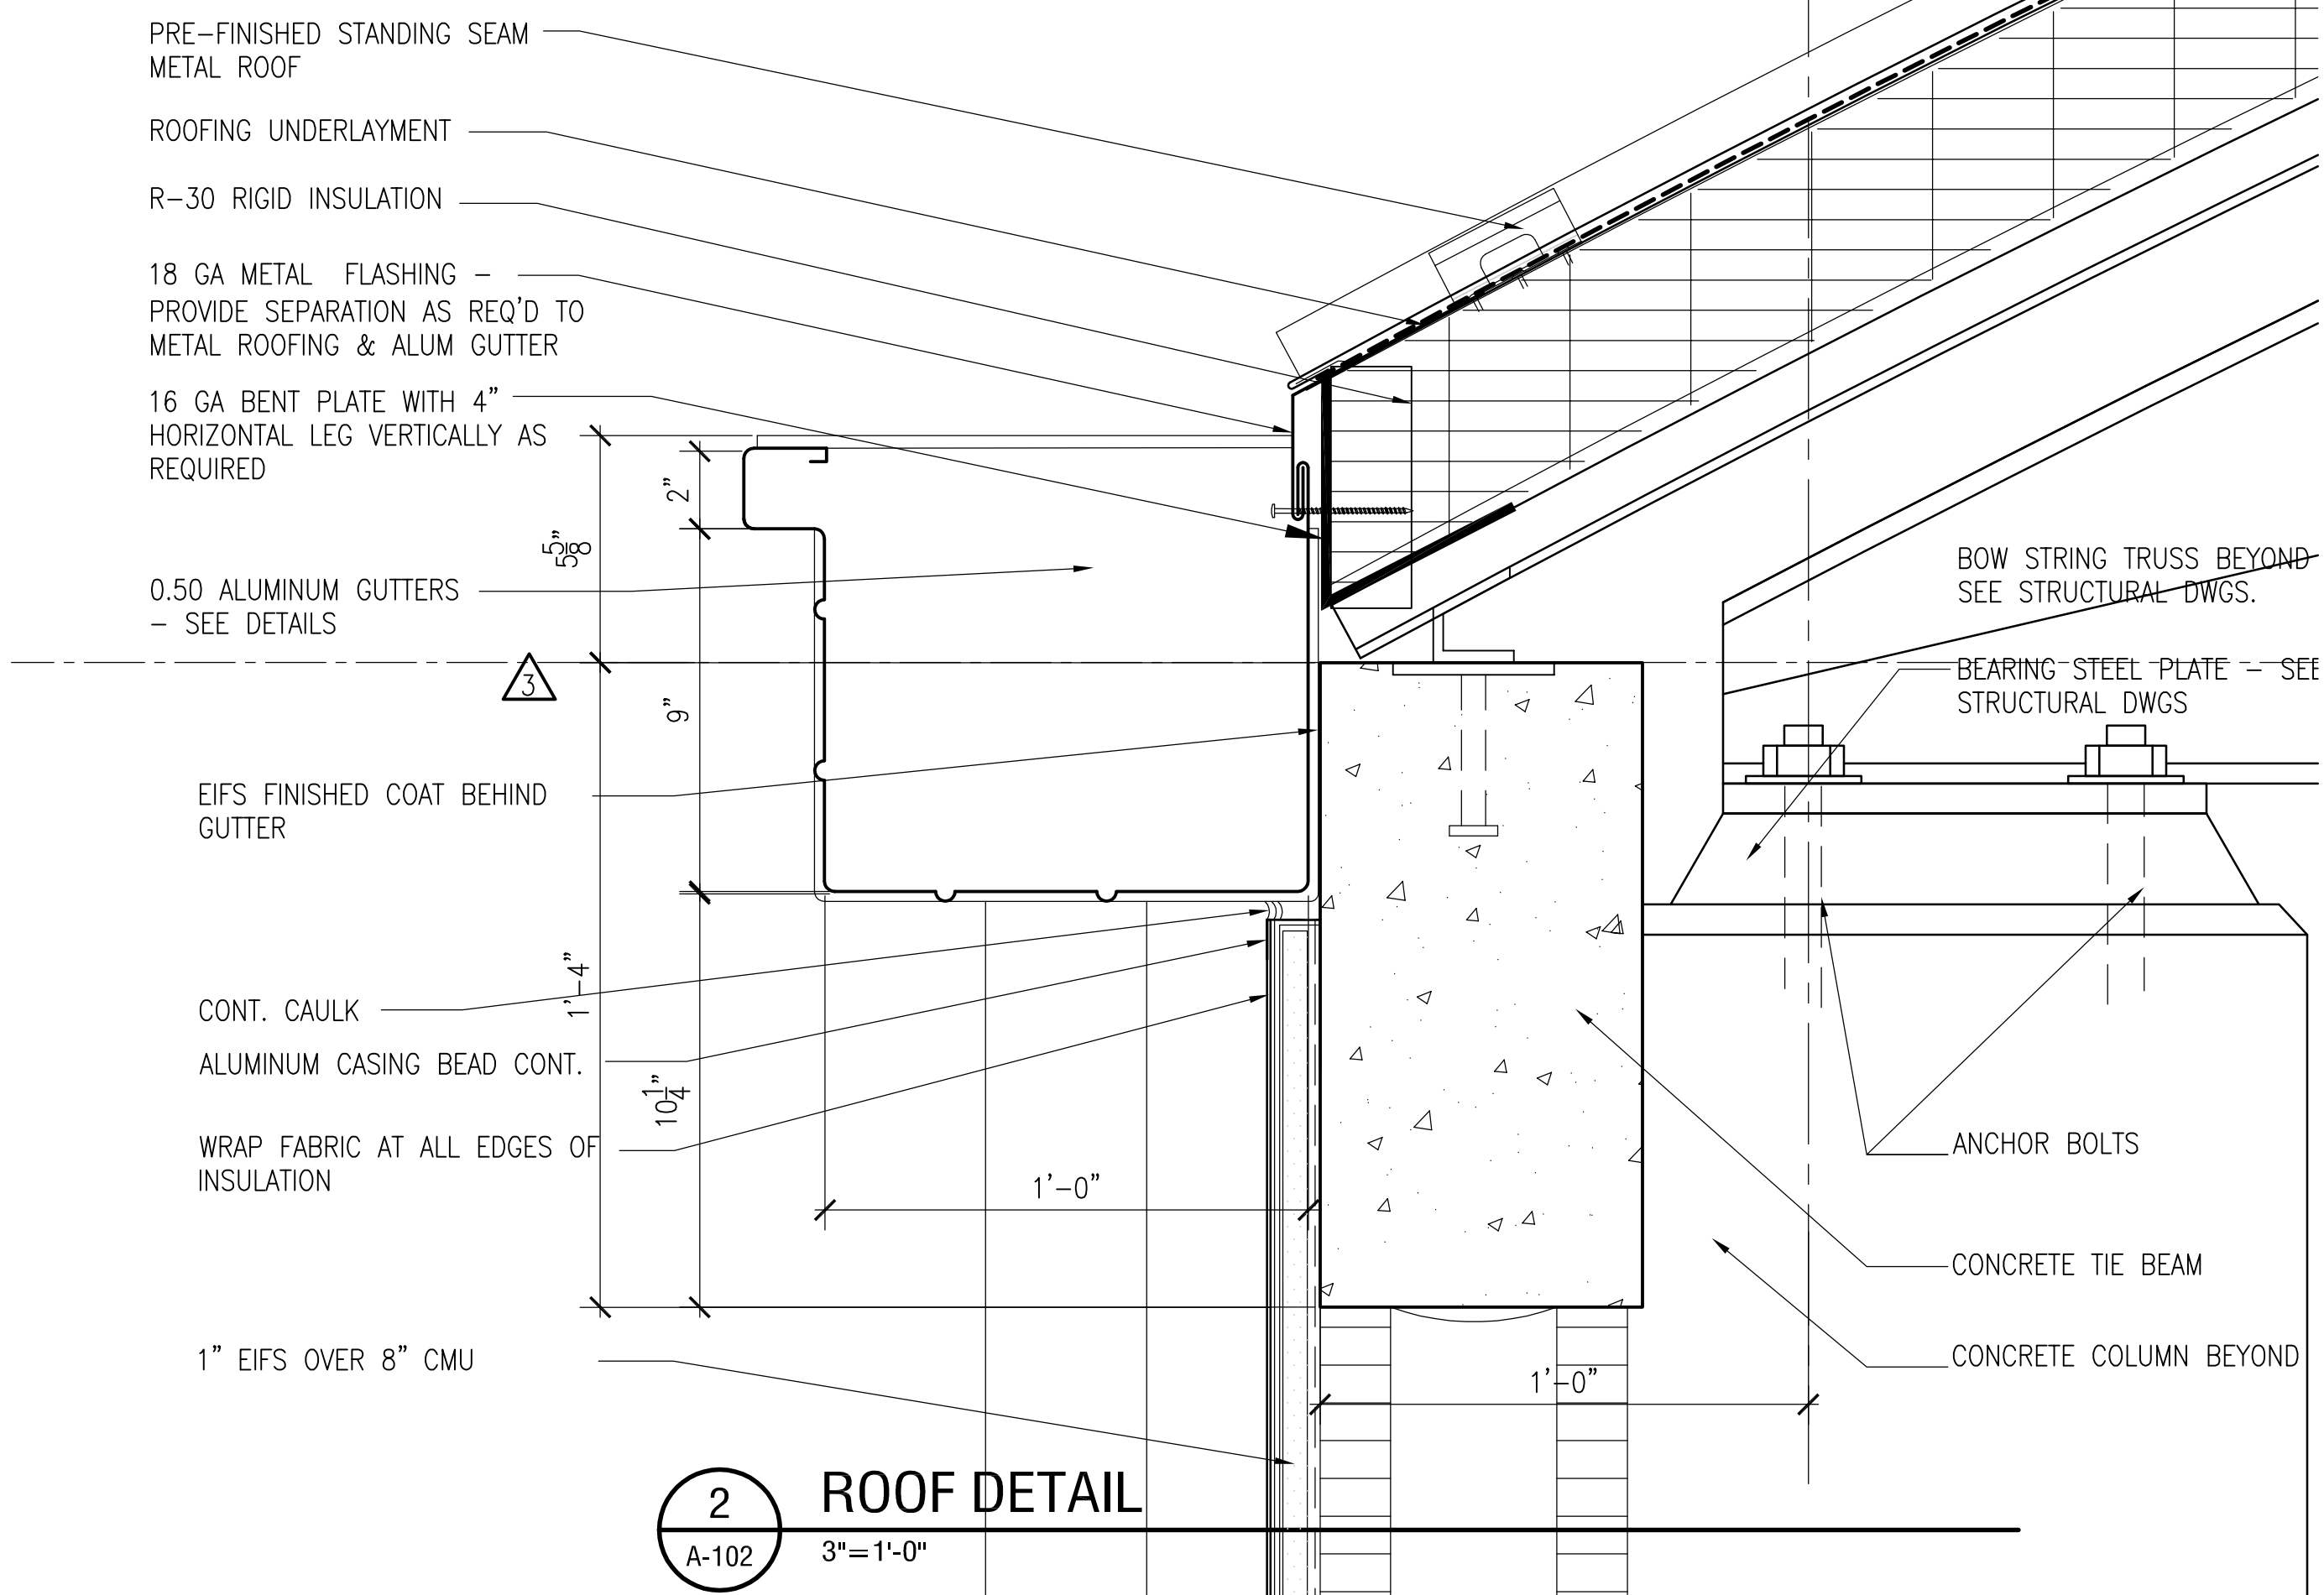


2 ROOF DETAIL
A-102 3"=1'-0"

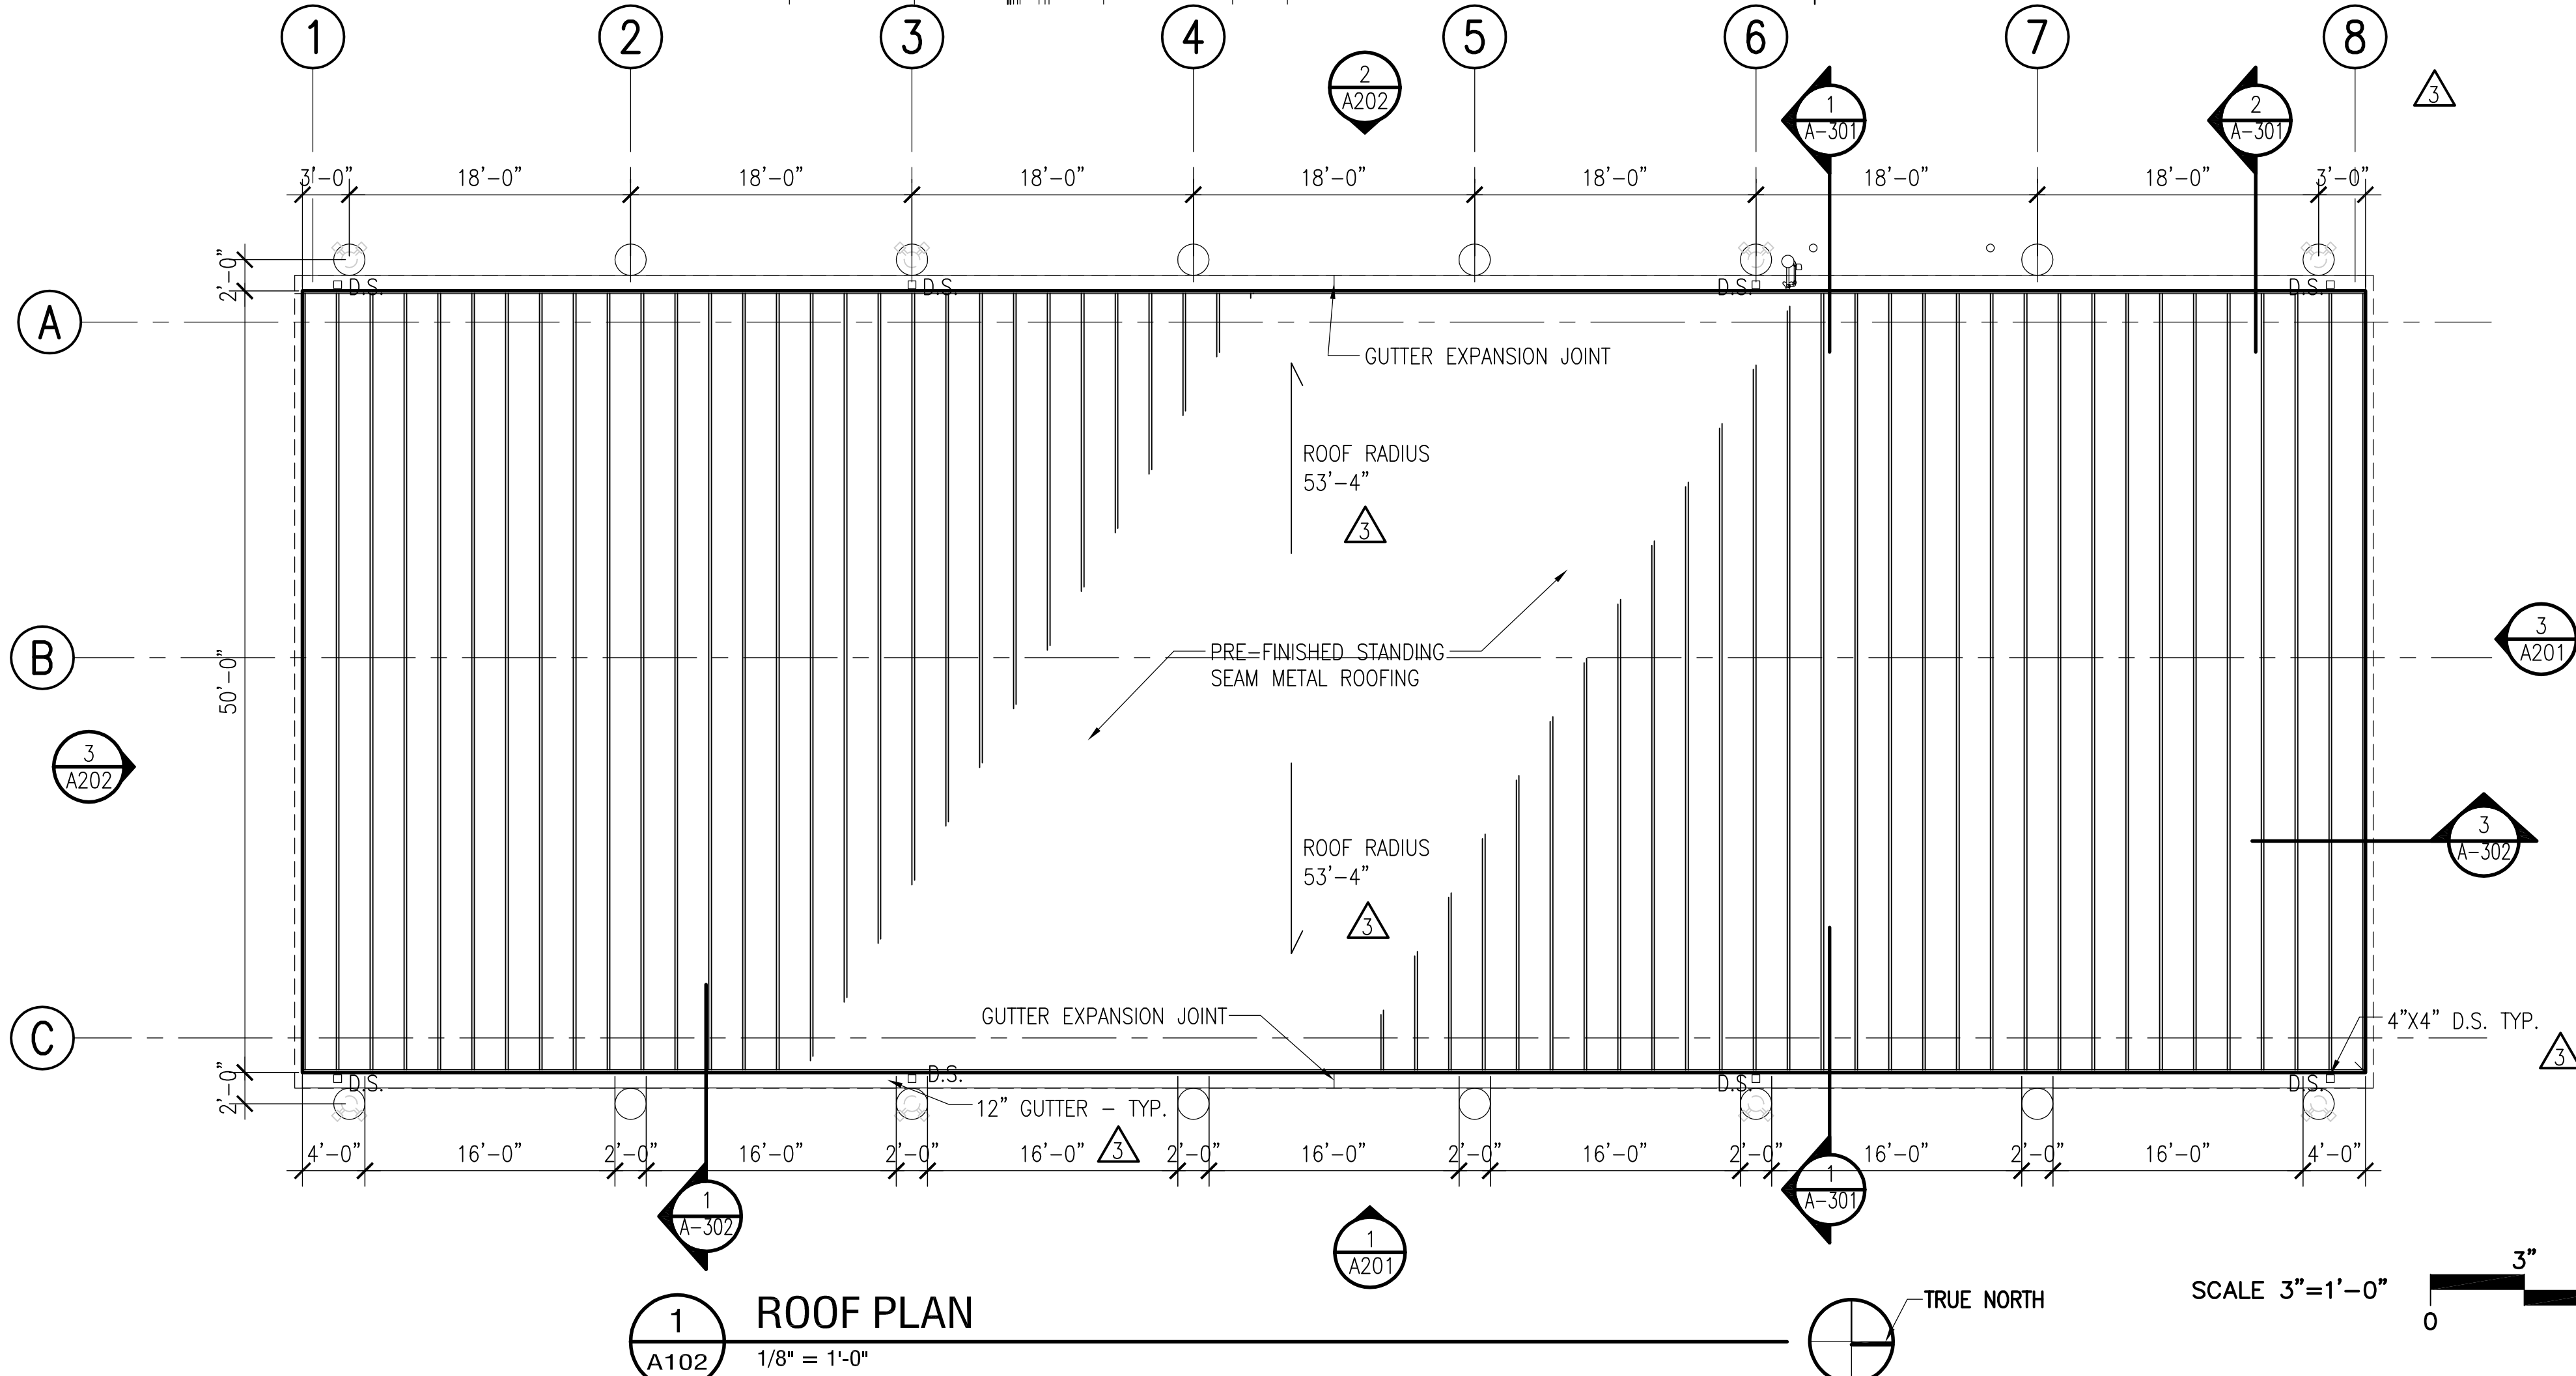


1 ROOF PLAN
A102 1/8" = 1'-0"

SCALE 3"=1'-0"

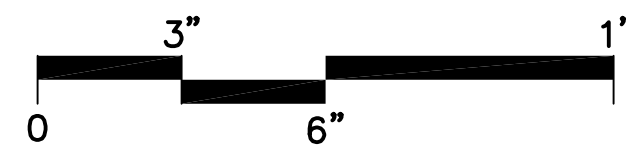


SCALE 1/8"=1'-0"

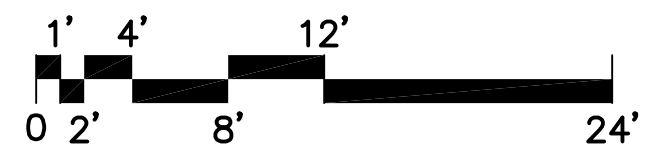


GENERAL NOTES:

- ALL DIMENSIONS ARE TO FACE OF FASCIA.
- VERIFY DIMENSIONS PRIOR TO CONSTRUCTION
- HIDDEN LINES DENOTES BUILDING WALLS


CONSTRUCTION DOCUMENTS - MARCH 10, 2014

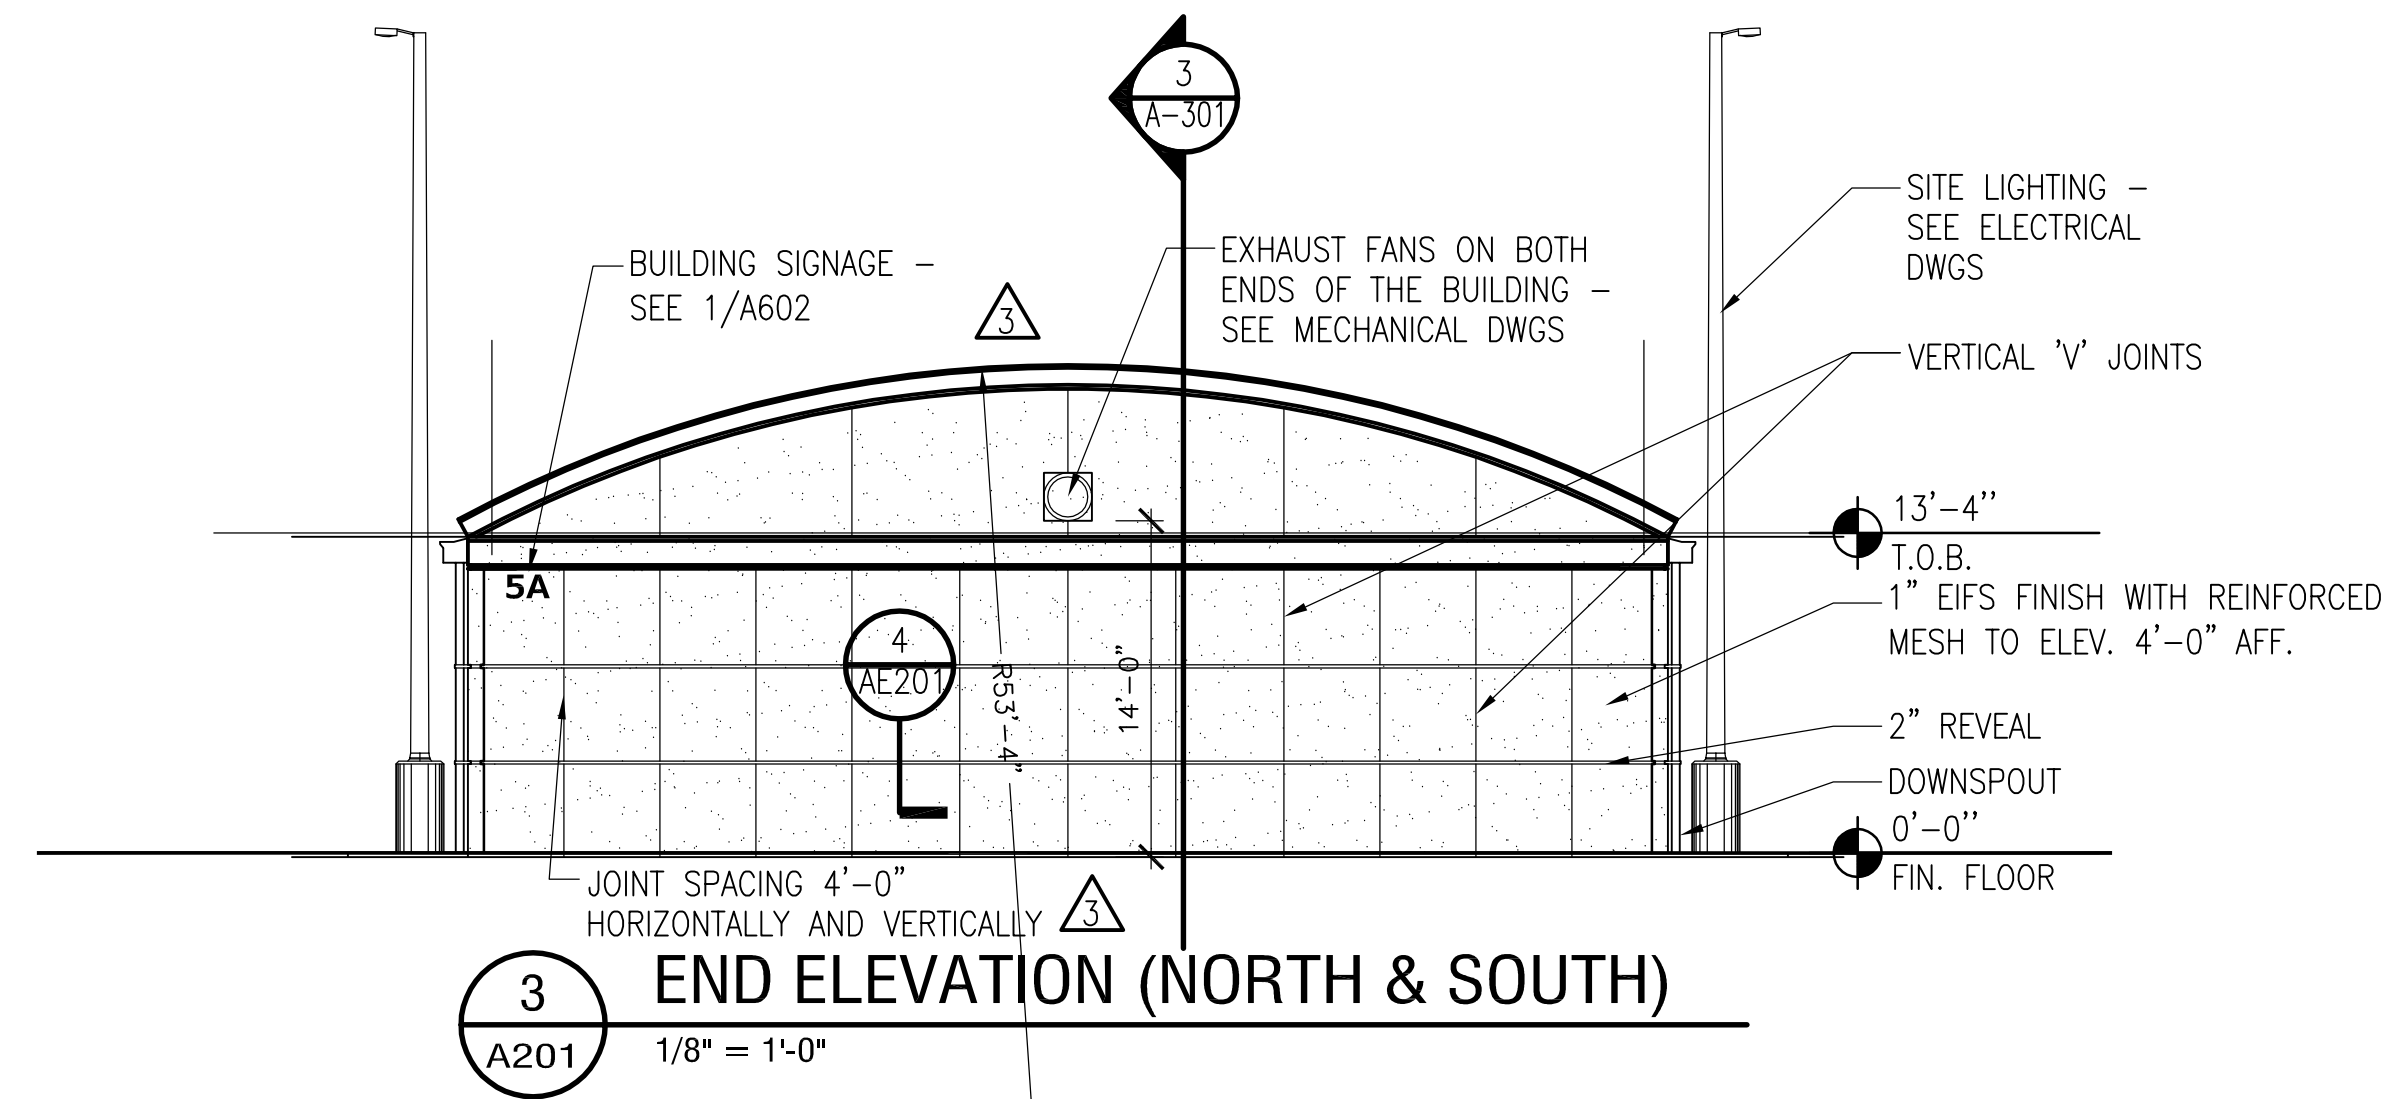


3
A201 1/8" = 1'-0"
END ELEVATION (NORTH & SOUTH)

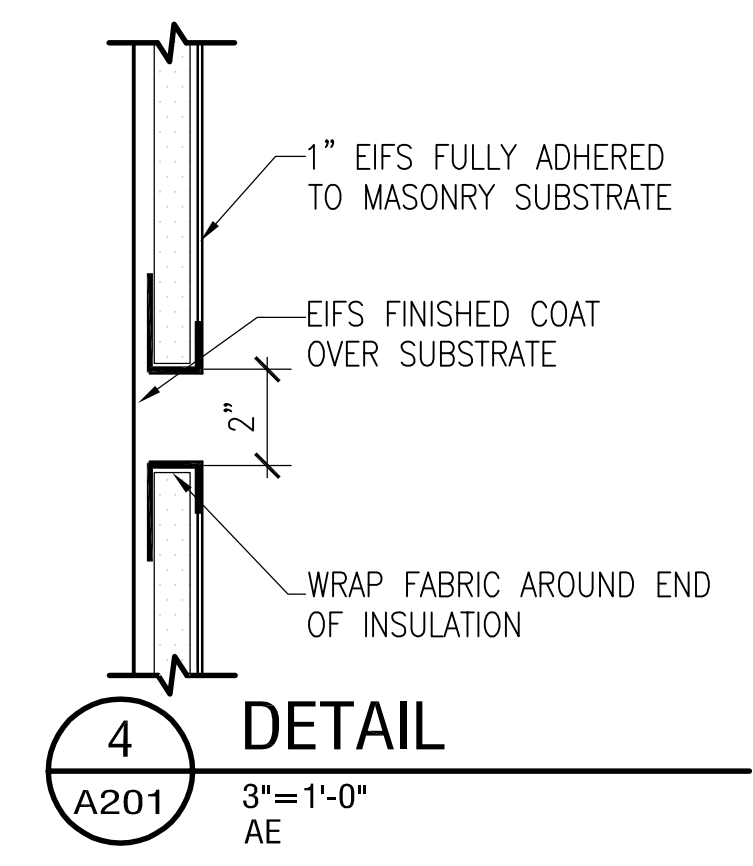


4
A201 3" = 1'-0"
AE
DETAIL

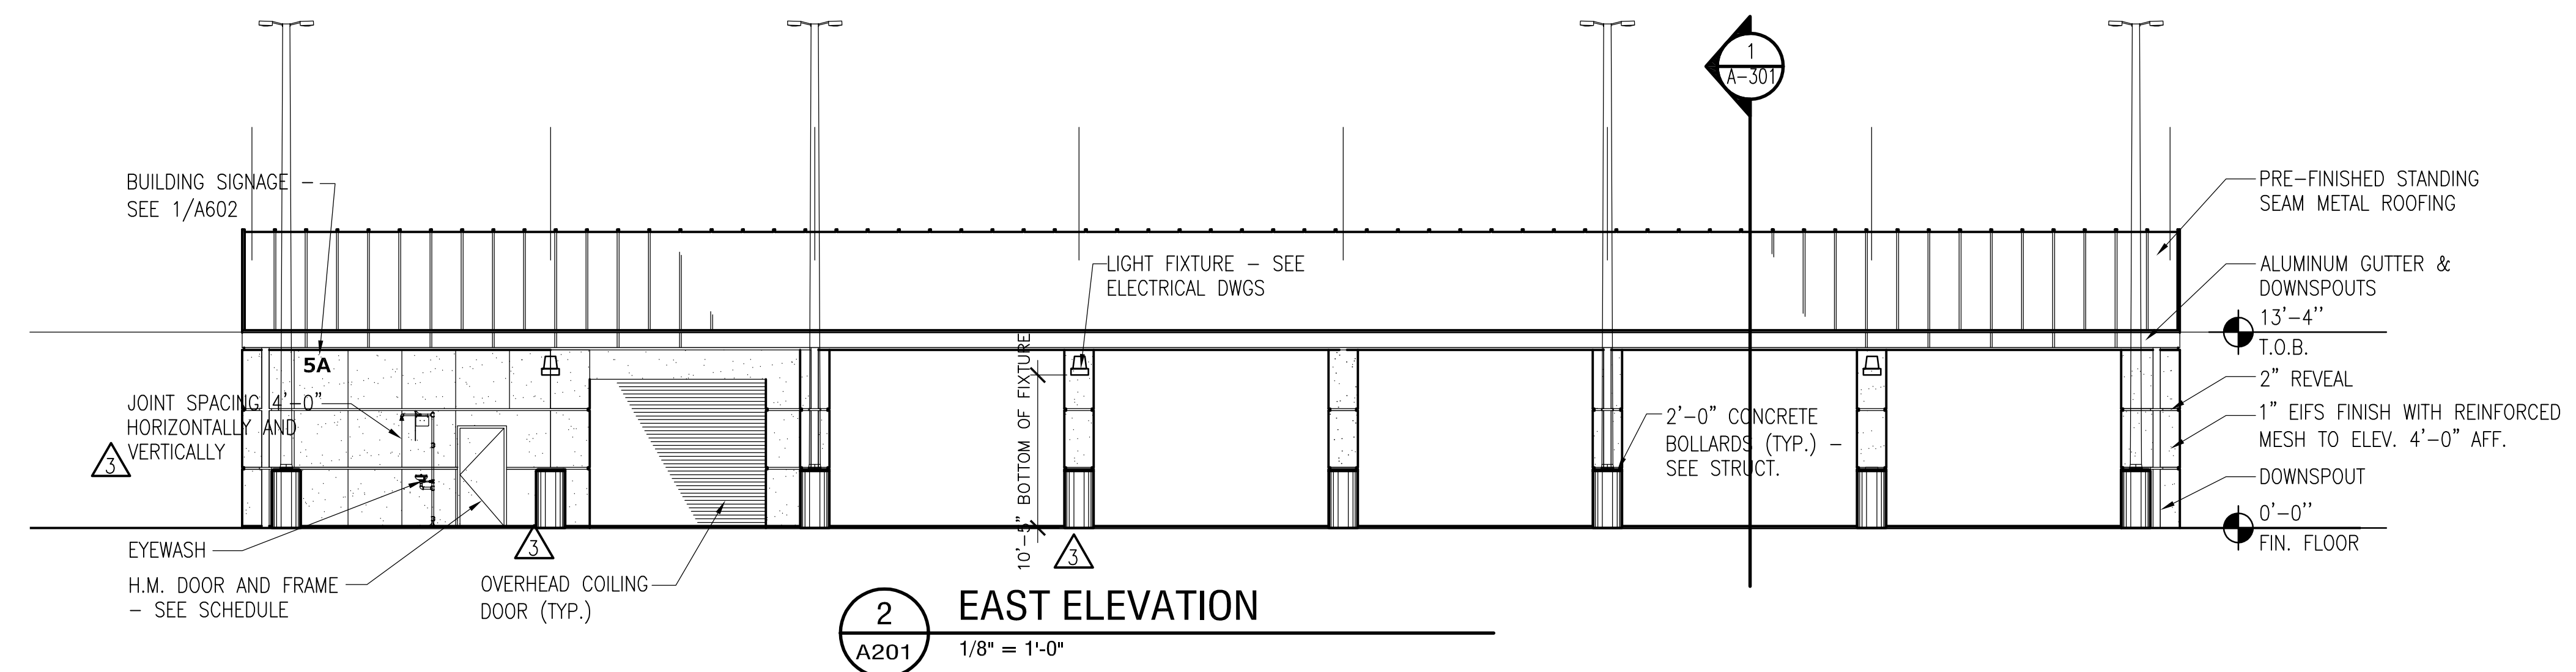

2
A201 1/8" = 1'-0"
EAST ELEVATION

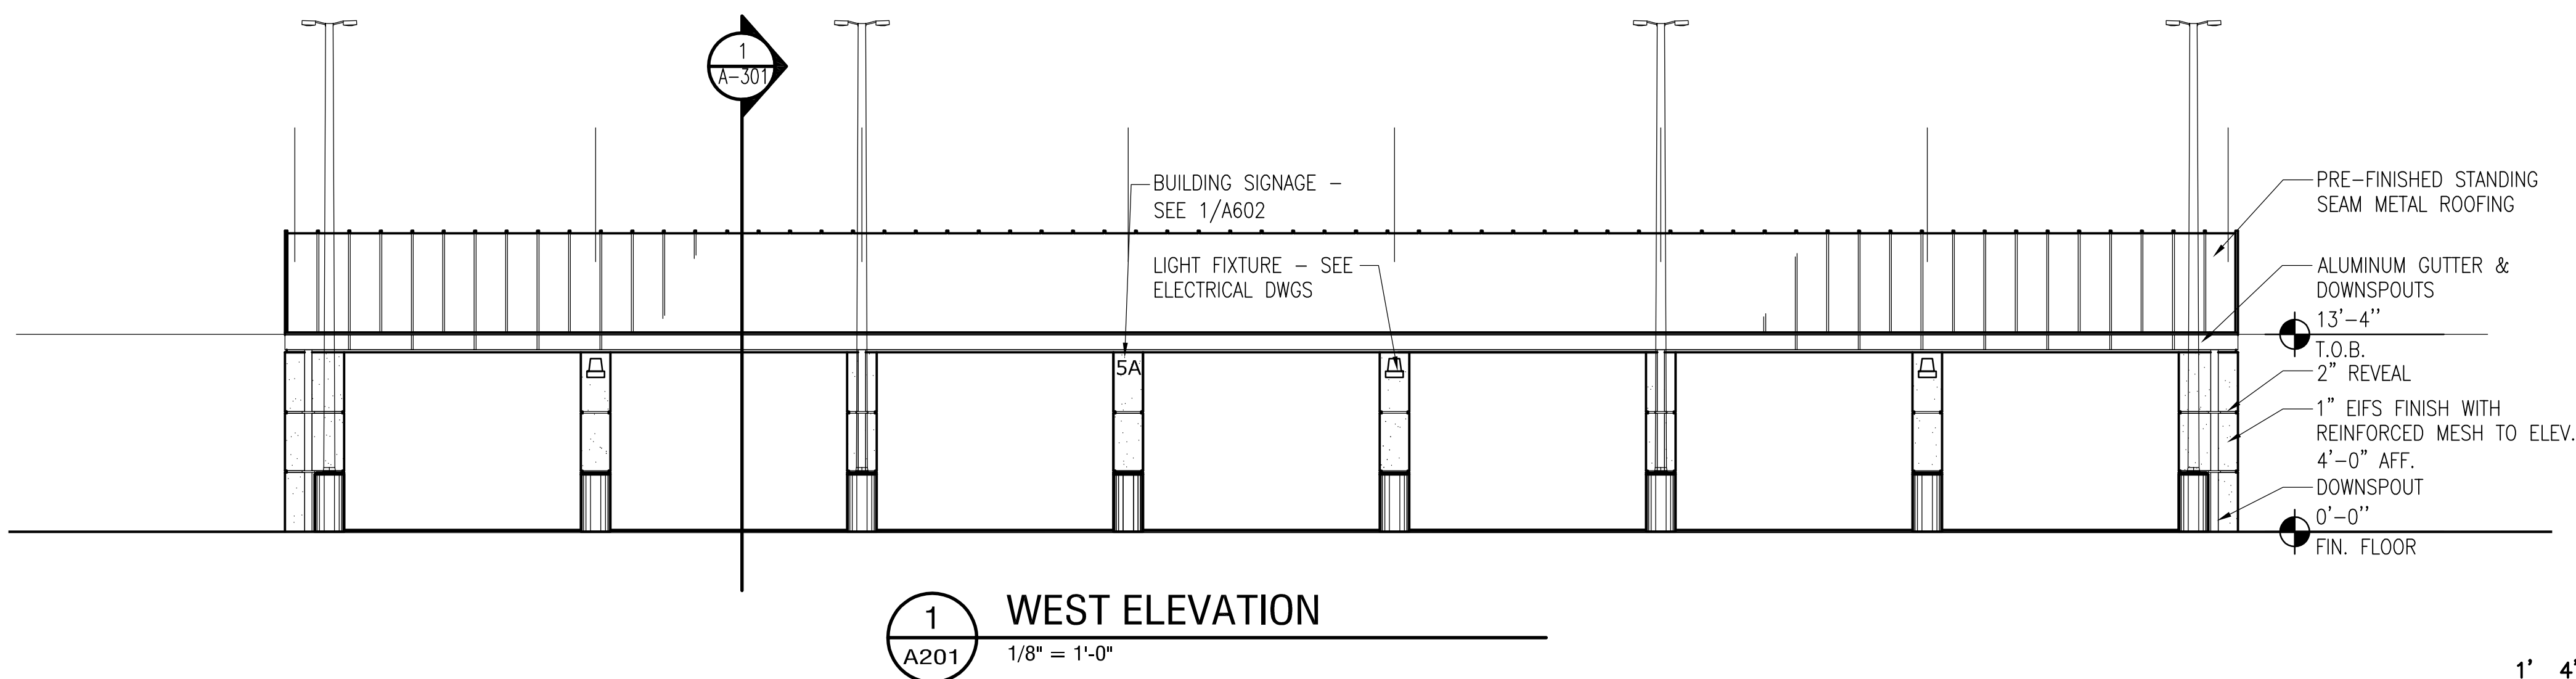

1
A201 1/8" = 1'-0"
WEST ELEVATION

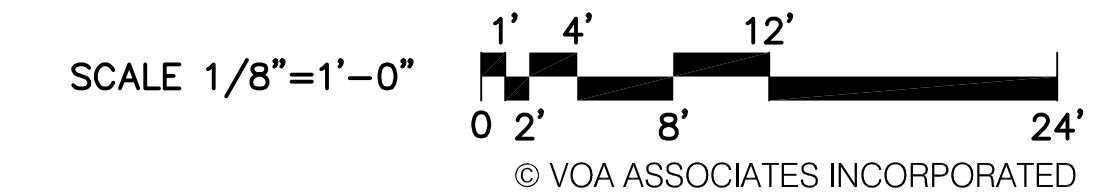

NO.	DESCRIPTION	DATE
1	REVISED PER ATKINS COMMENTS	2014/01/14

ORANGE COUNTY STORM-WATER MANAGEMENT BUILDING 5A
4200 JOHN YOUNG PKWY
ORLANDO, FL 32839

LIST OF BOARD MEMBERS:

ORANGE COUNTY MAYOR	TERESA JACOBS
DISTRICT 1 COMMISSIONER	S. SCOTT BOYD
DISTRICT 2 COMMISSIONER	FRED BRUMMER
DISTRICT 3 COMMISSIONER	PETE CLARKE
DISTRICT 4 COMMISSIONER	JENNIFER THOMPSON
DISTRICT 5 COMMISSIONER	TED EDWARDS
DISTRICT 6 COMMISSIONER	TIFFANY MOORE RUSSELL

BUILDING ELEVATIONS

DRAWN BY:	BOJ
CHECKED BY:	TGF
SCALE:	1/8"
START DATE:	06.12.2013
PROJECT NO.:	3764A-00


SHEET NO.: **A-201**

THEODORE G. FERY
FLORIDA REGISTRATION AR0007939

KEYED NOTES

CONSTRUCTION DOCUMENTS - MARCH 10, 2014

NO.	DESCRIPTION:	DATE:
1	REVISED PER ATKINS COMMENTS	2014/01/14



ORANGE COUNTY STORM-WATER MANAGEMENT BUILDING 5A
4200 JOHN YOUNG PKWY
ORLANDO, FL 32839




LIST OF BOARD MEMBERS:

ORANGE COUNTY MAYOR	TERESA JACOBS
DISTRICT 1 COMMISSIONER	S. SCOTT BOYD
DISTRICT 2 COMMISSIONER	FRED BRUMMER
DISTRICT 3 COMMISSIONER	PETE CLARKE
DISTRICT 4 COMMISSIONER	JENNIFER THOMPSON
DISTRICT 5 COMMISSIONER	TED EDWARDS
DISTRICT 6 COMMISSIONER	TIFFANY MOORE RUSSELL


BUILDING AND WALL SECTIONS

DRAWN BY:	BOJ
CHECKED BY:	TGF
SCALE:	AS NOTED
START DATE:	06.12.2013
PROJECT NO.:	3764A-00


SHEET NO.: **A-301**

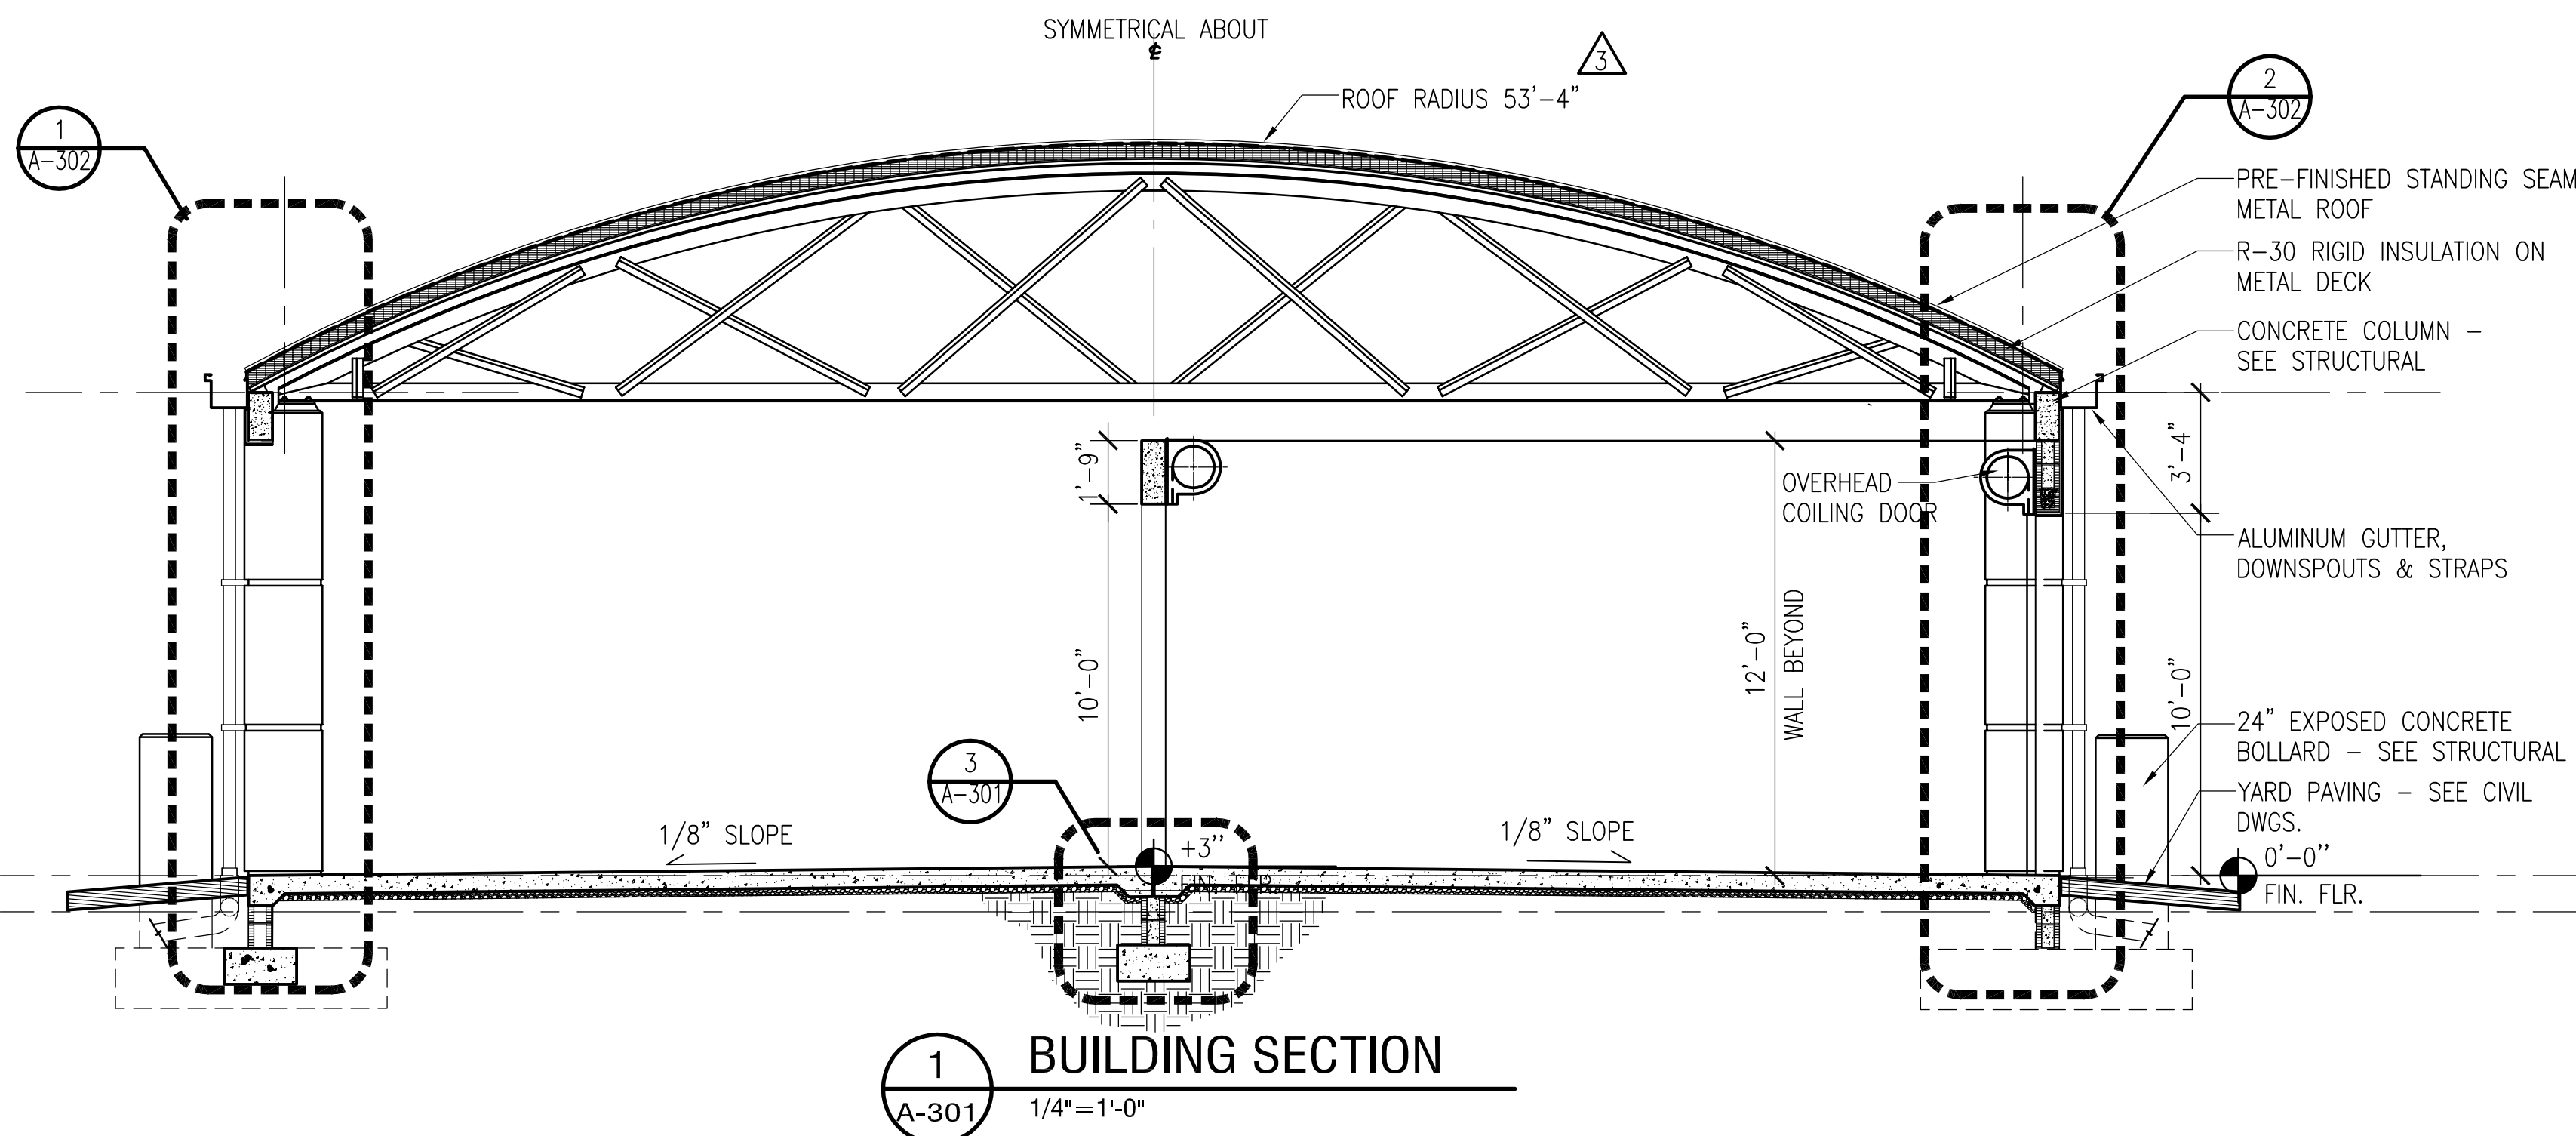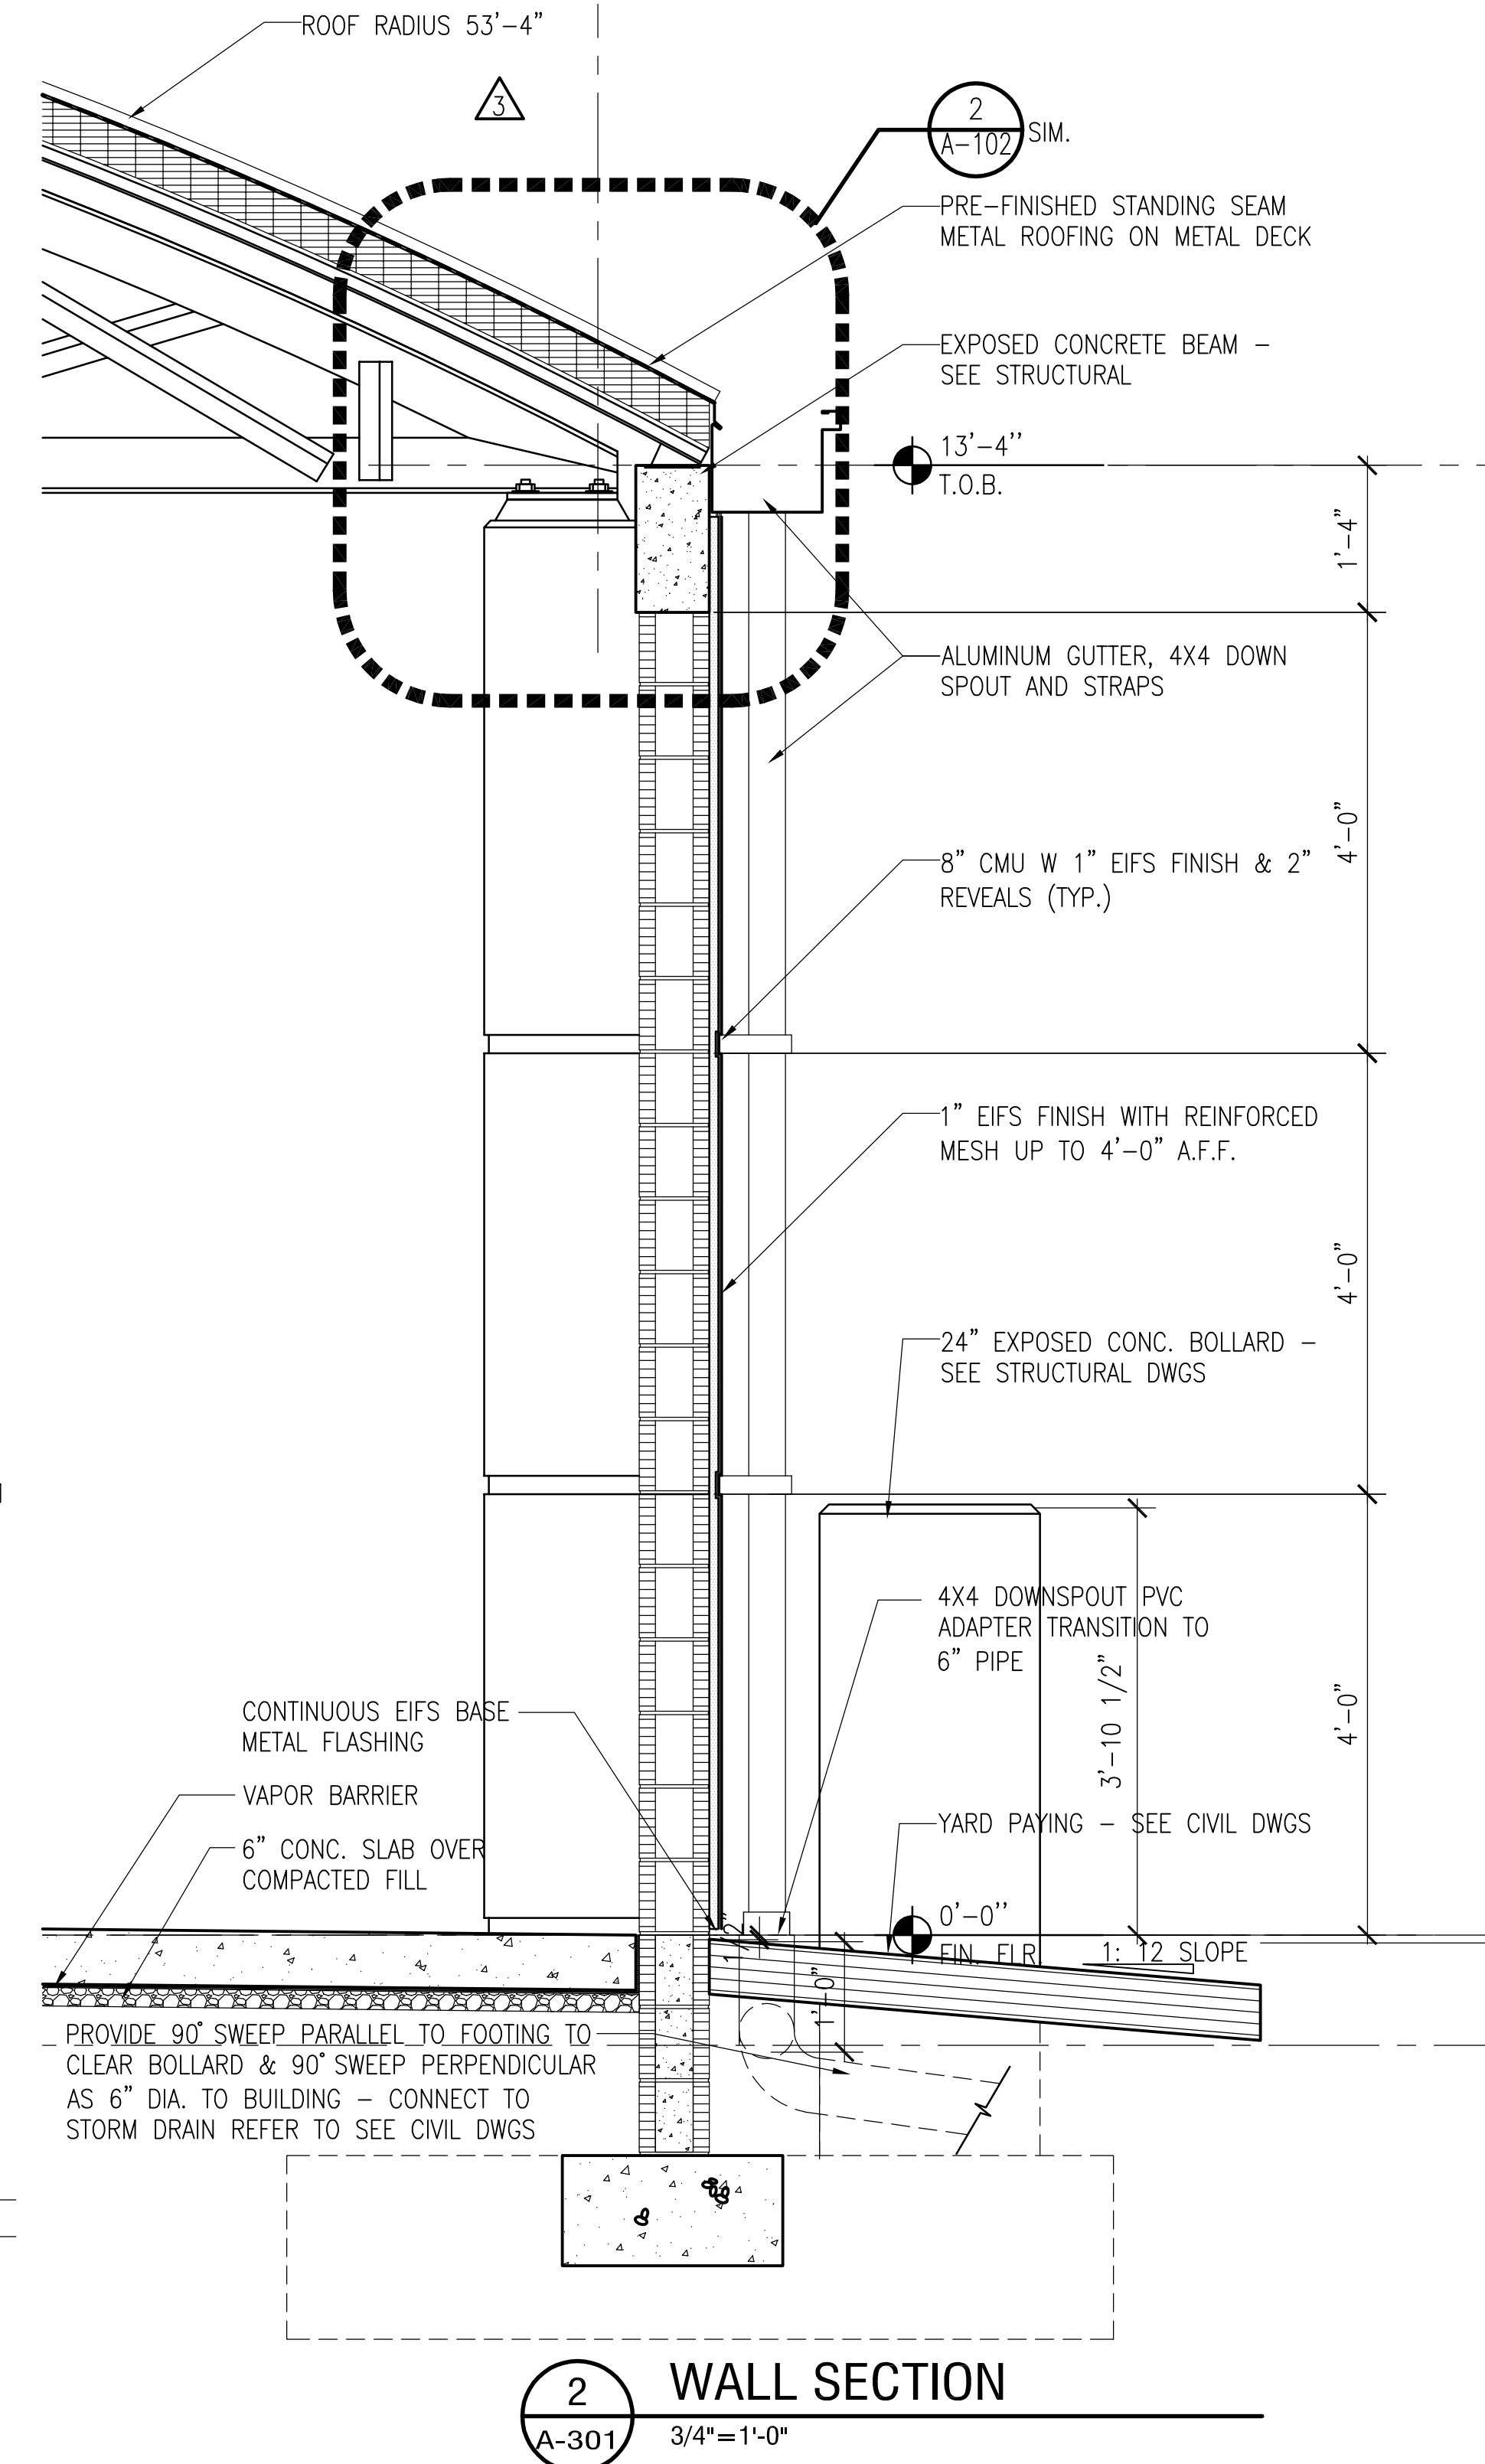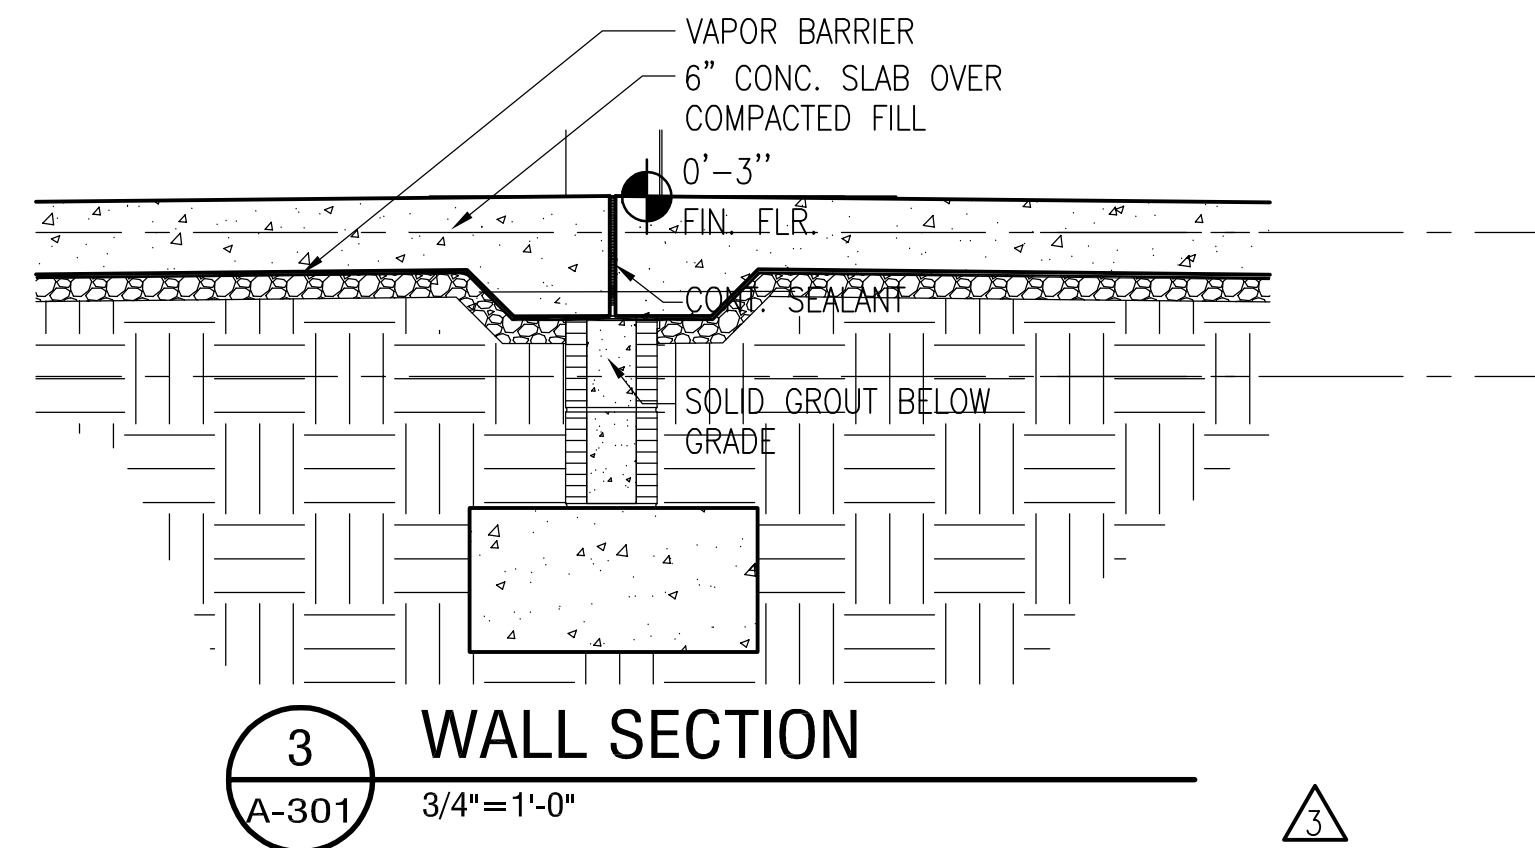

SCALE 1/4"=1'-0"

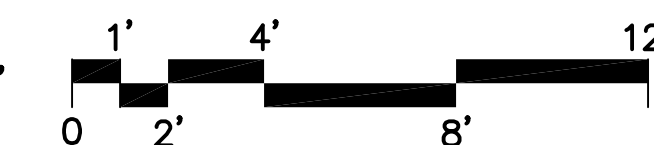

SCALE 3/4"=1'-0"

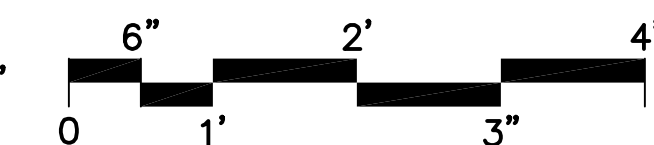

© VOA ASSOCIATES INCORPORATED

CONSTRUCTION DOCUMENTS - MARCH 10, 2014

NO.	DESCRIPTION:	DATE:
1	REVISED PER ATKINS COMMENTS	2014/01/14



ORANGE COUNTY STORM-WATER MANAGEMENT BUILDING 5A
4200 JOHN YOUNG PKWY
ORLANDO, FL 32839


LIST OF BOARD MEMBERS:

ORANGE COUNTY MAYOR	TERESA JACOBS
DISTRICT 1 COMMISSIONER	S. SCOTT BOYD
DISTRICT 2 COMMISSIONER	FRED BRUMMER
DISTRICT 3 COMMISSIONER	PETE CLARKE
DISTRICT 4 COMMISSIONER	JENNIFER THOMPSON
DISTRICT 5 COMMISSIONER	TED EDWARDS
DISTRICT 6 COMMISSIONER	TIFFANY MOORE RUSSELL


WALL SECTIONS

DRAWN BY:	BOJ
CHECKED BY:	TGF
SCALE:	AS NOTED
START DATE:	06.12.2013
PROJECT NO.:	3764A-00


SHEET NO.: **A-302**

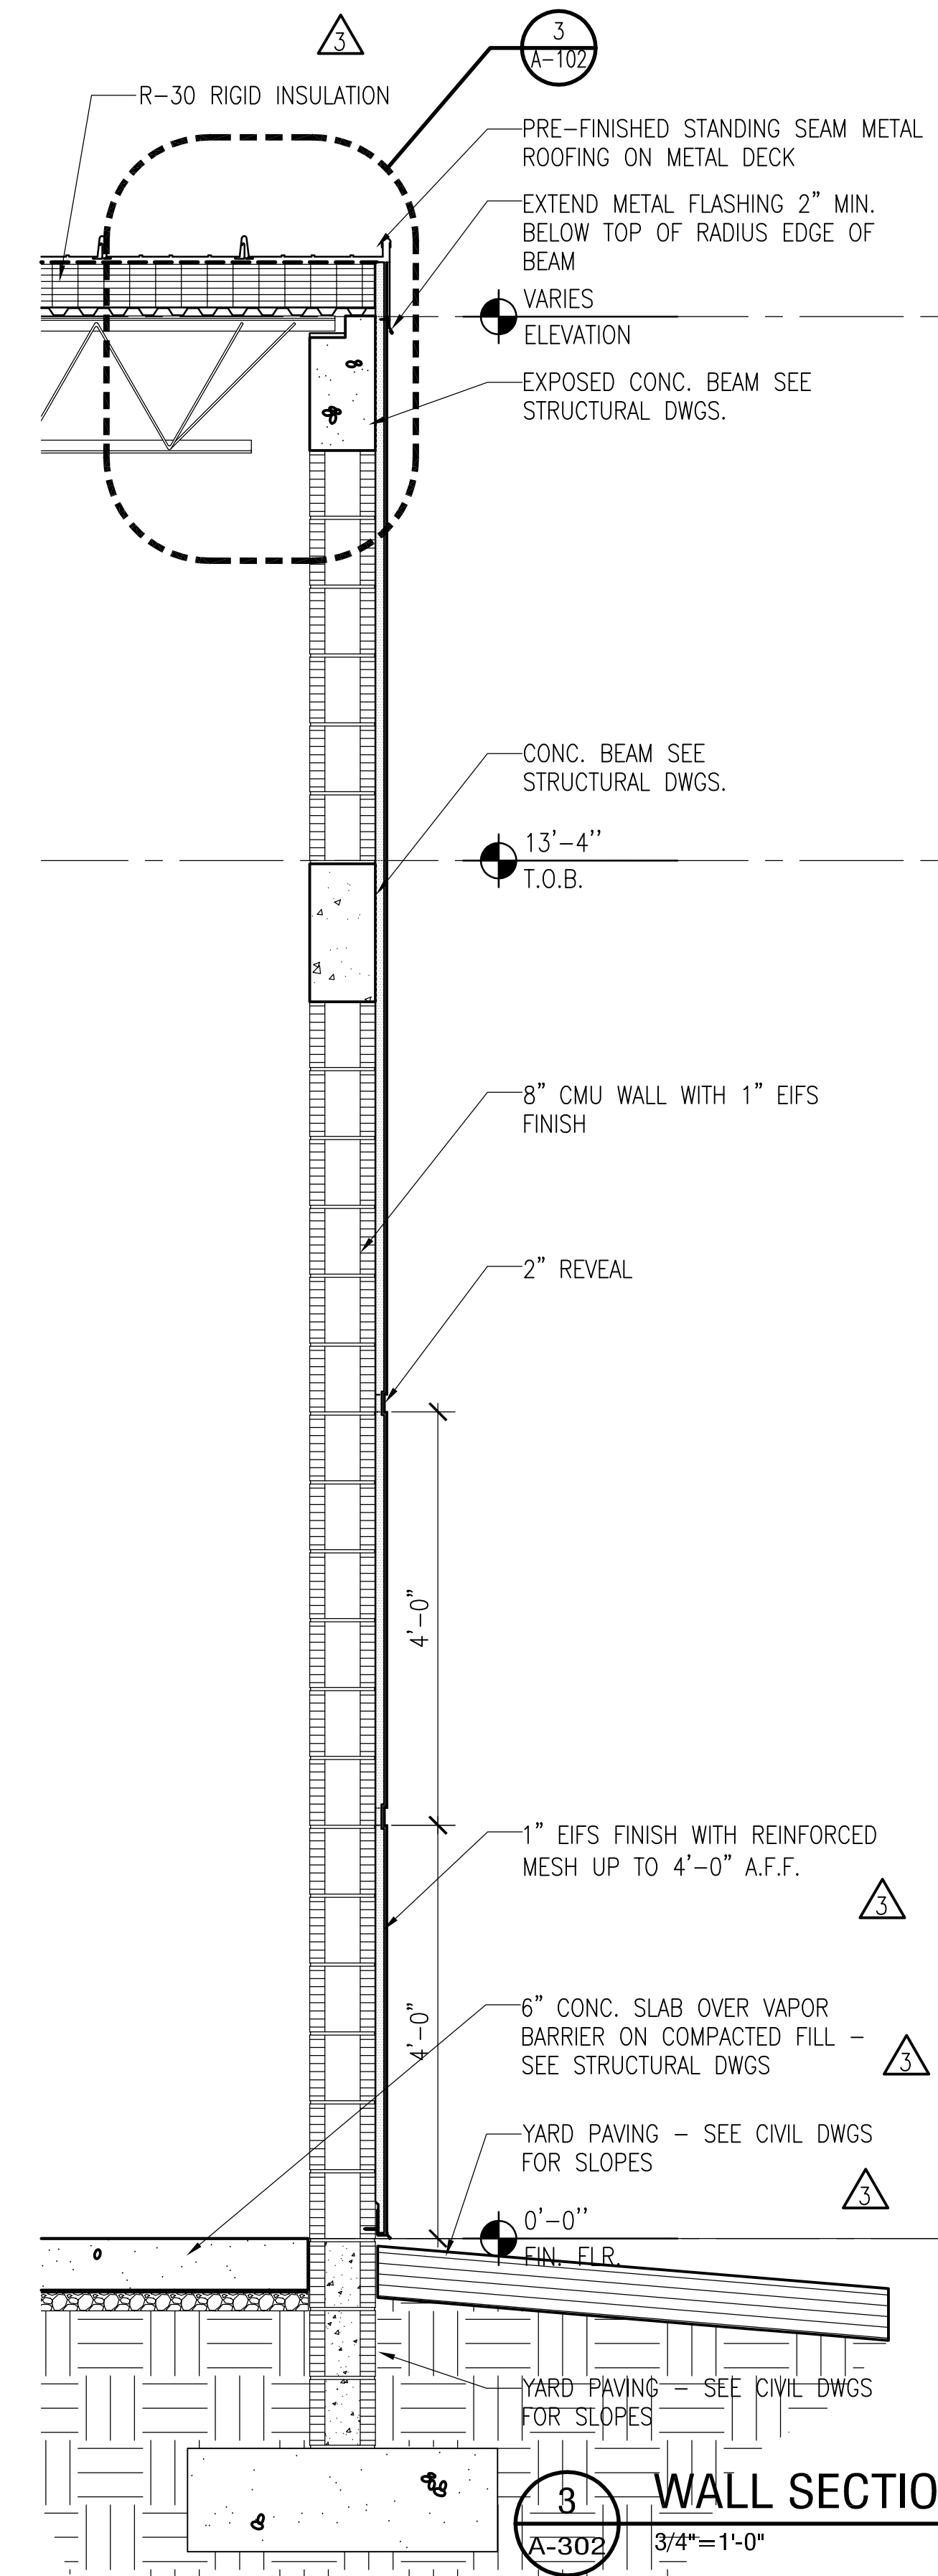


3 WALL SECTION
A-302 3/4"=1'-0"

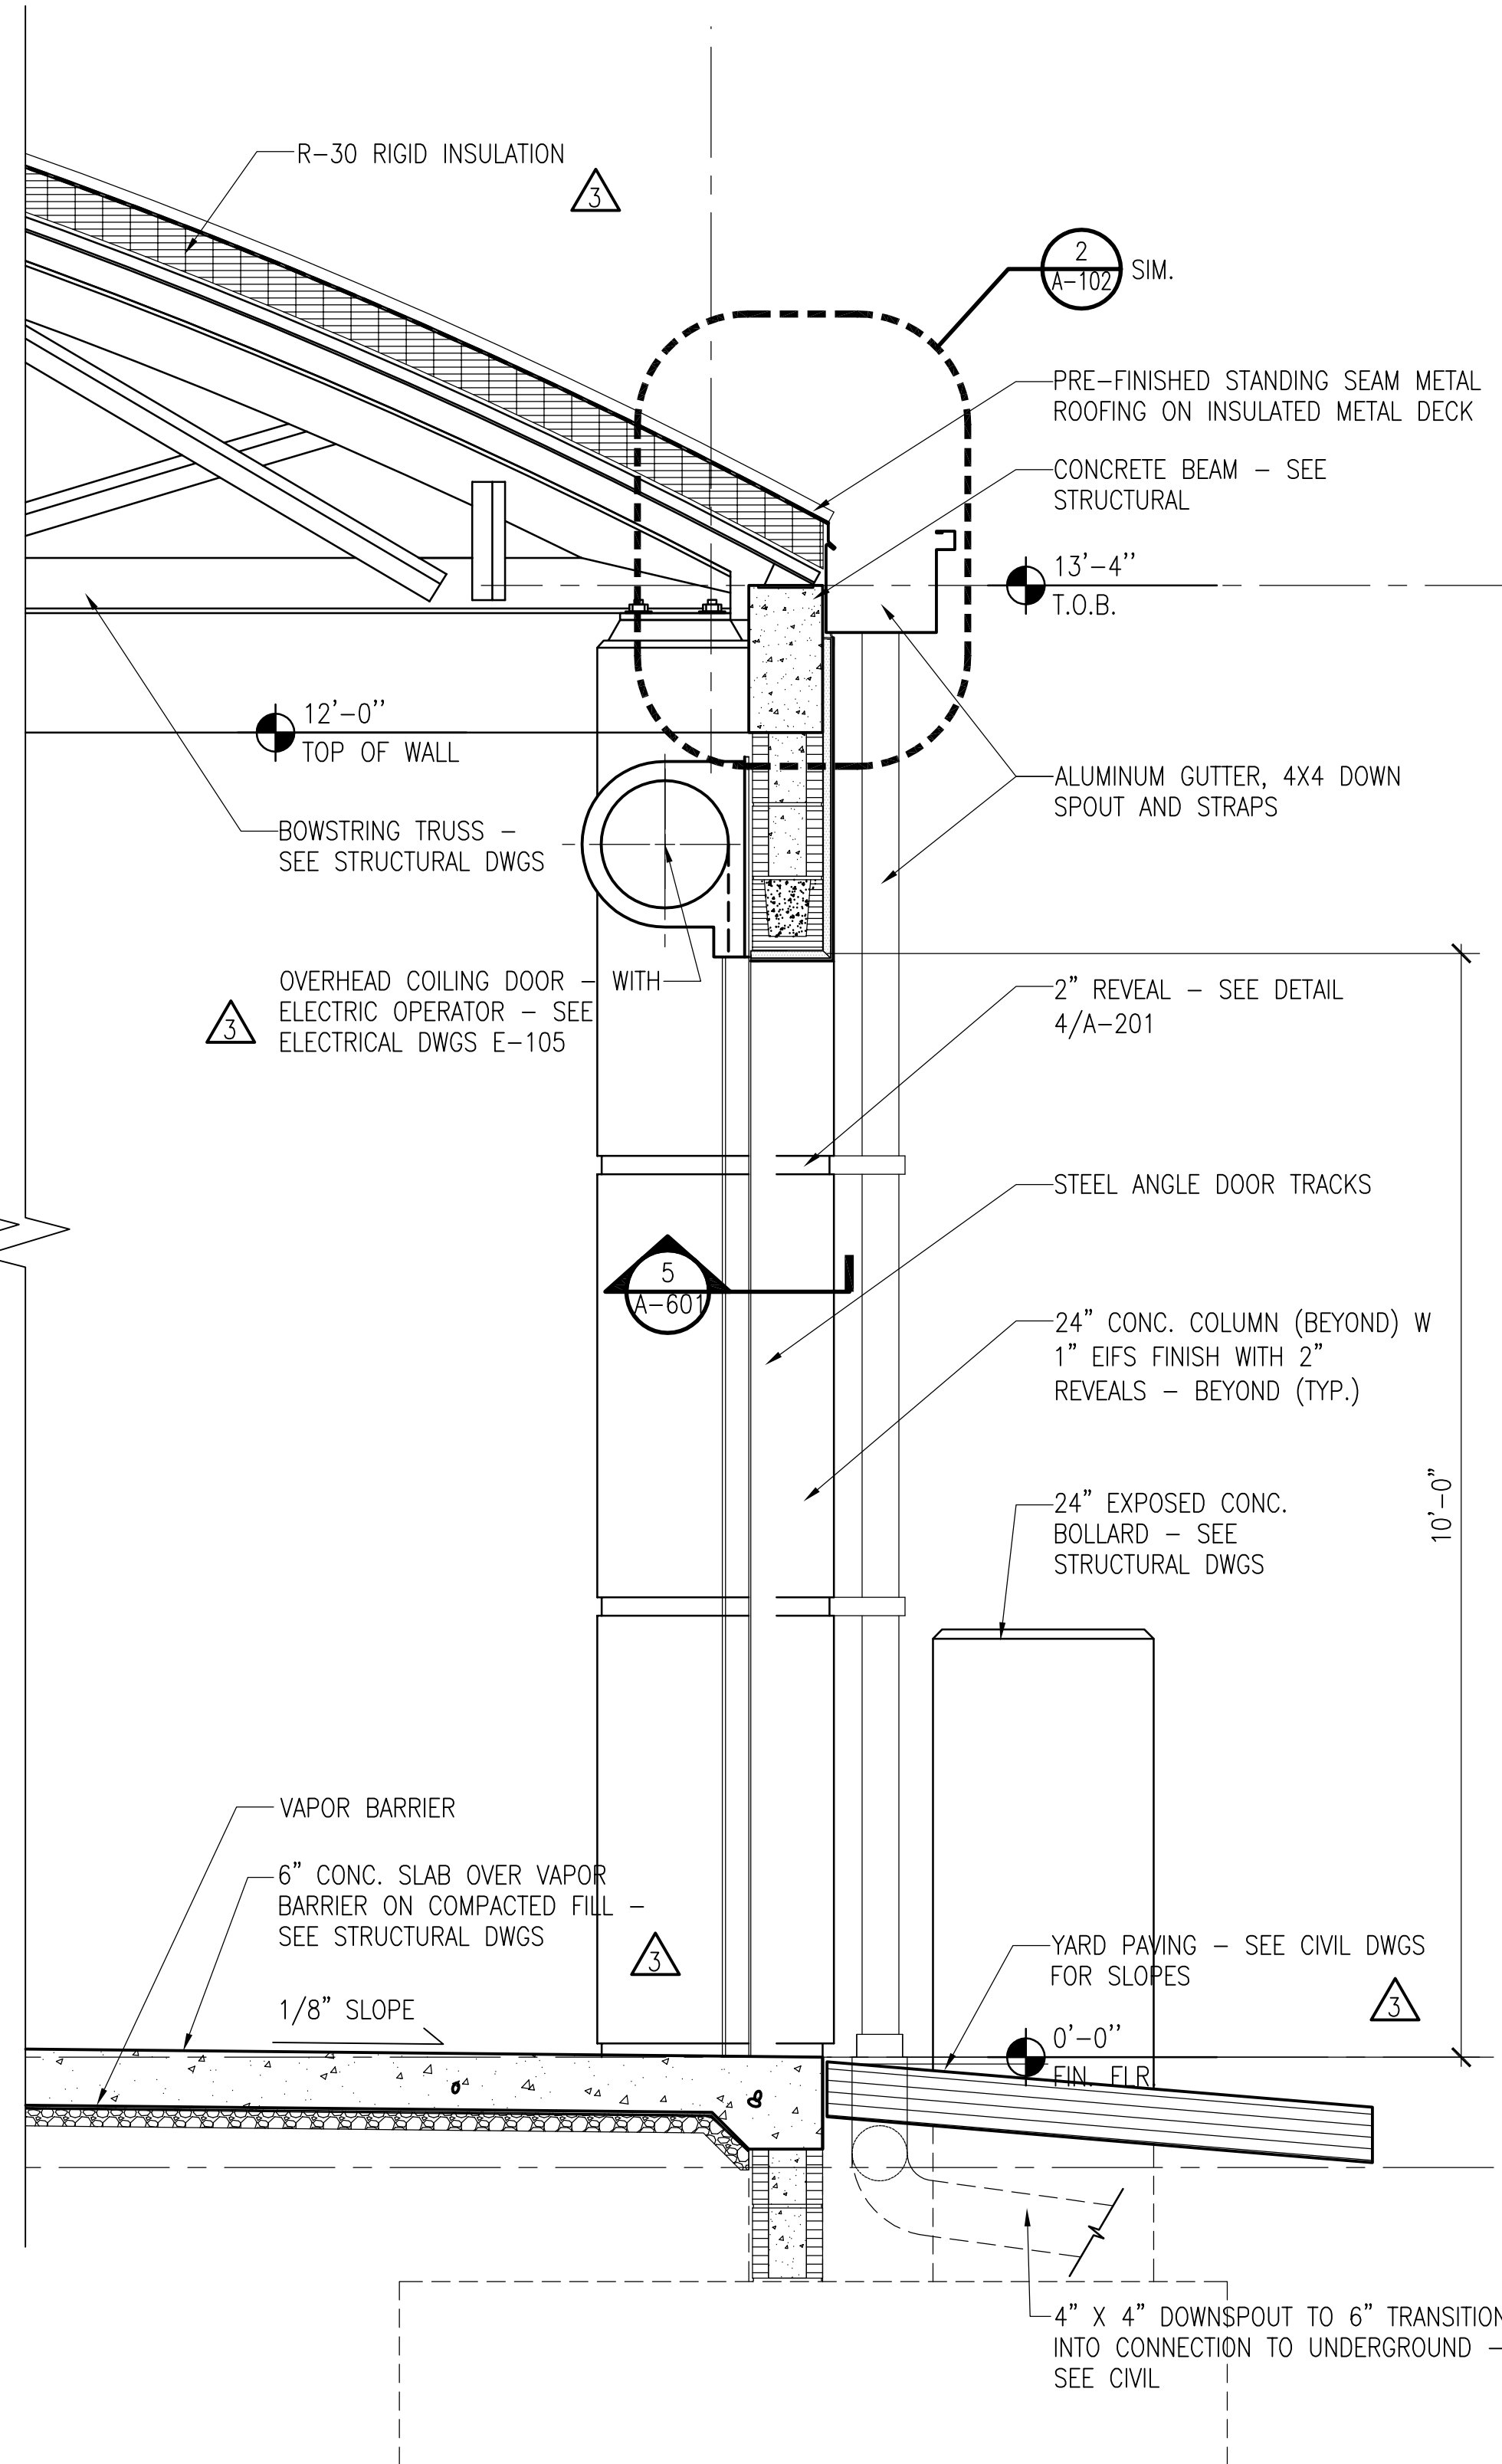

2 WALL SECTION
A-302 3/4"=1'-0"

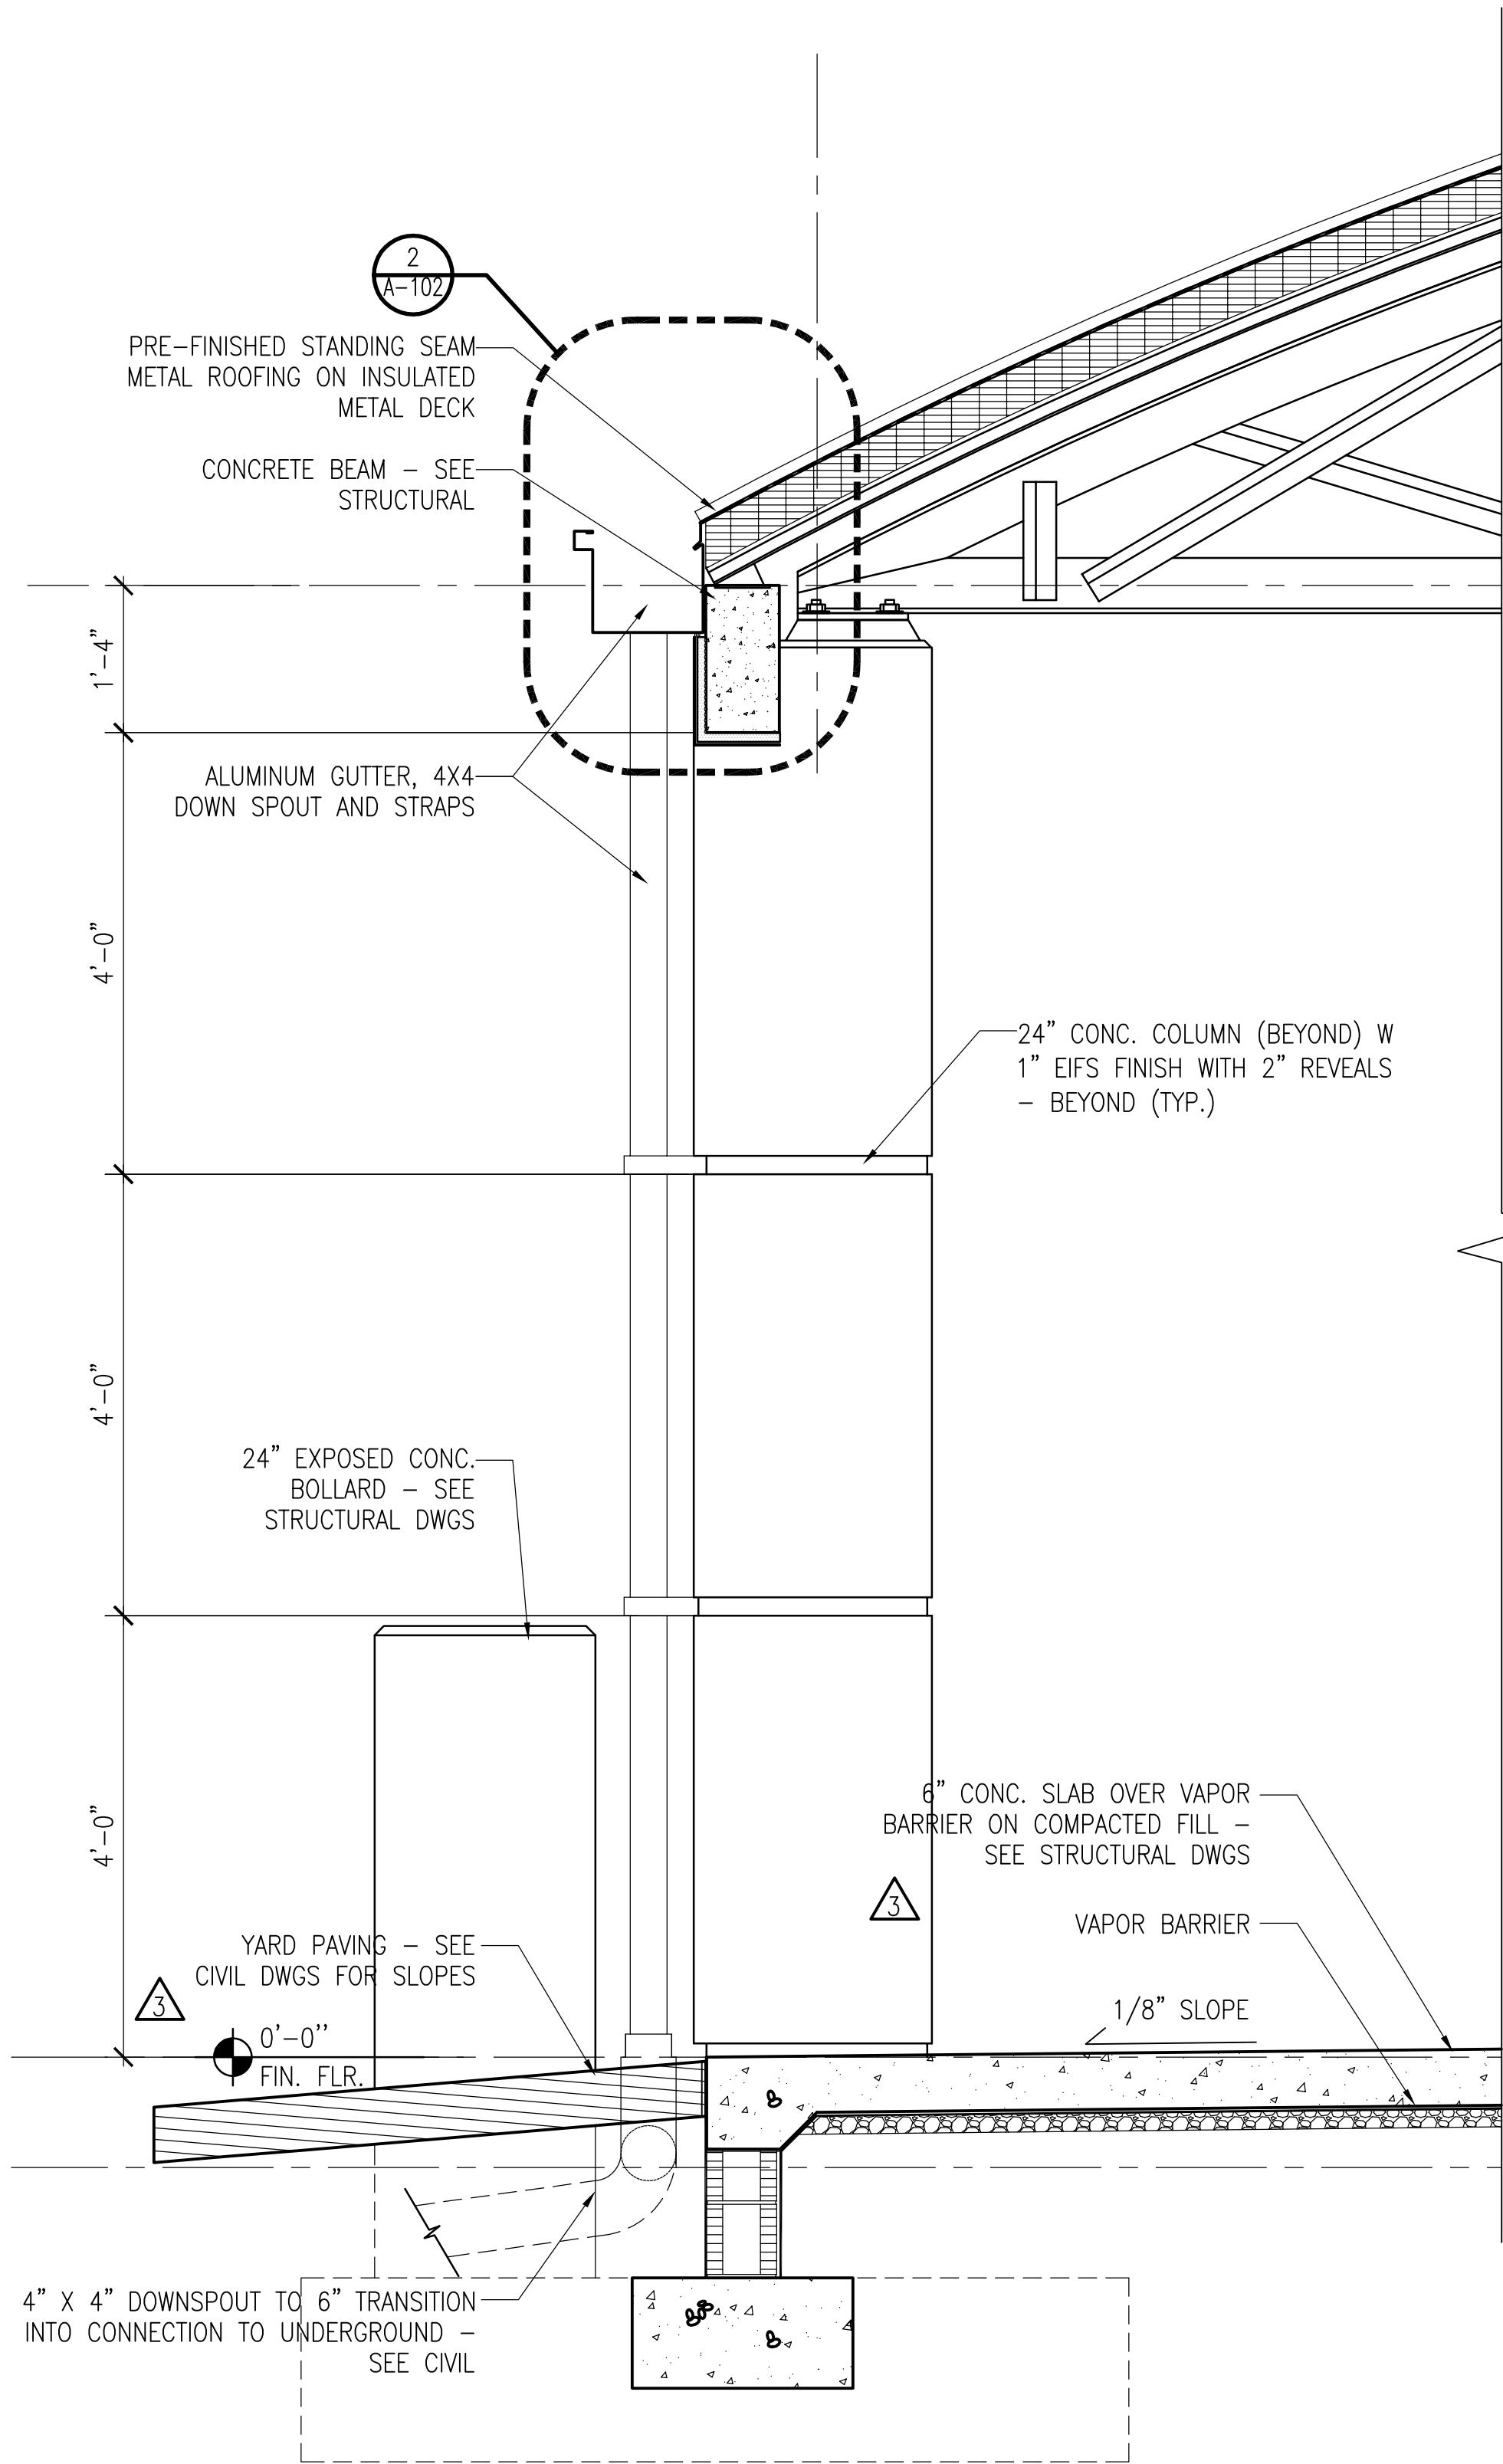


1 WALL SECTION
A-302 3/4"=1'-0"

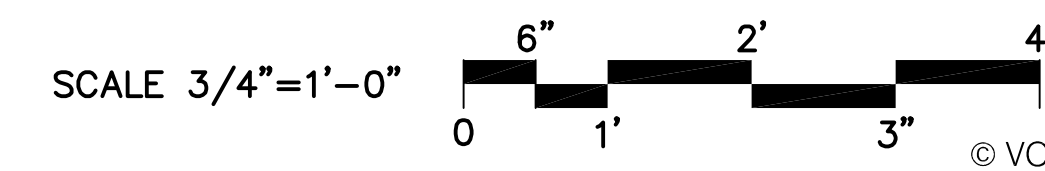


FILE: P:\3764a OC Public Works Bldg 5A\3.0 Graphics\3.6 CAD\3.6.2 Sheets\3.6.2.1 Sheet Finish_3764a-302-Bldg 5a.dwg
Plot Date: 3/6/2014 5:21:05 PM


CONSTRUCTION DOCUMENTS - MARCH 10, 2014

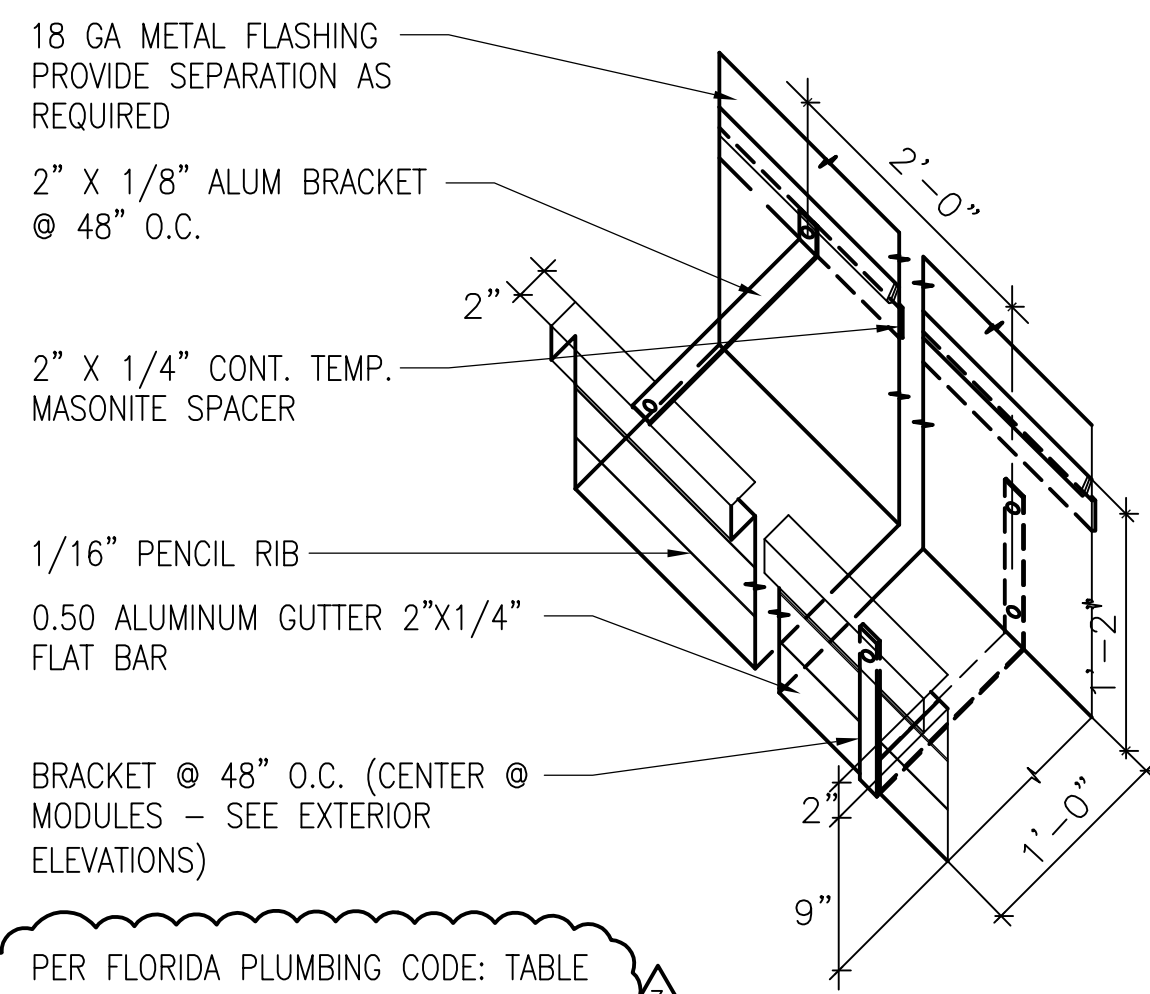

6 GUTTER DETAIL
A-601 3/4"=1'-0"

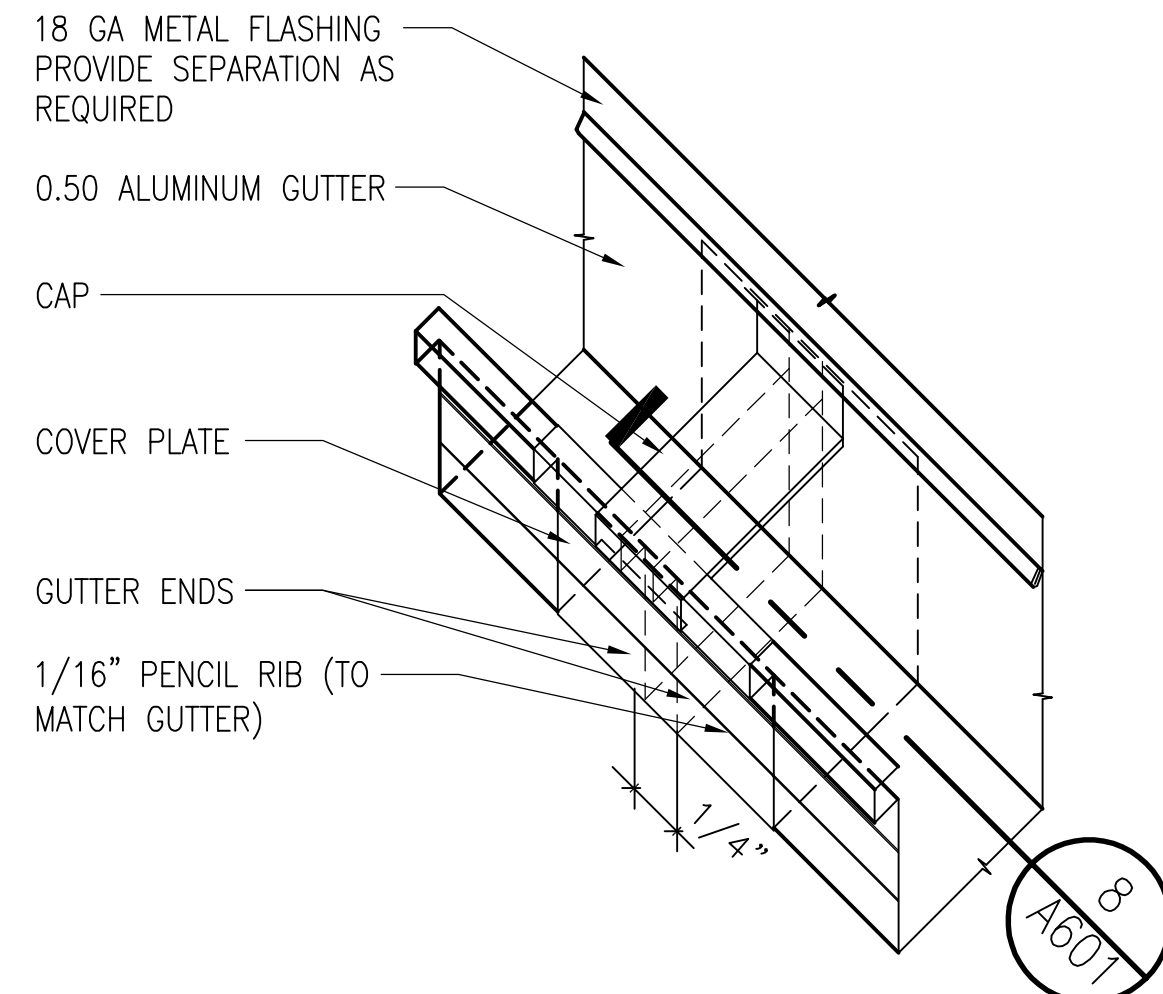


7 GUTTER EXPANSION JOINT DETAIL
A-601 3/4"=1'-0"

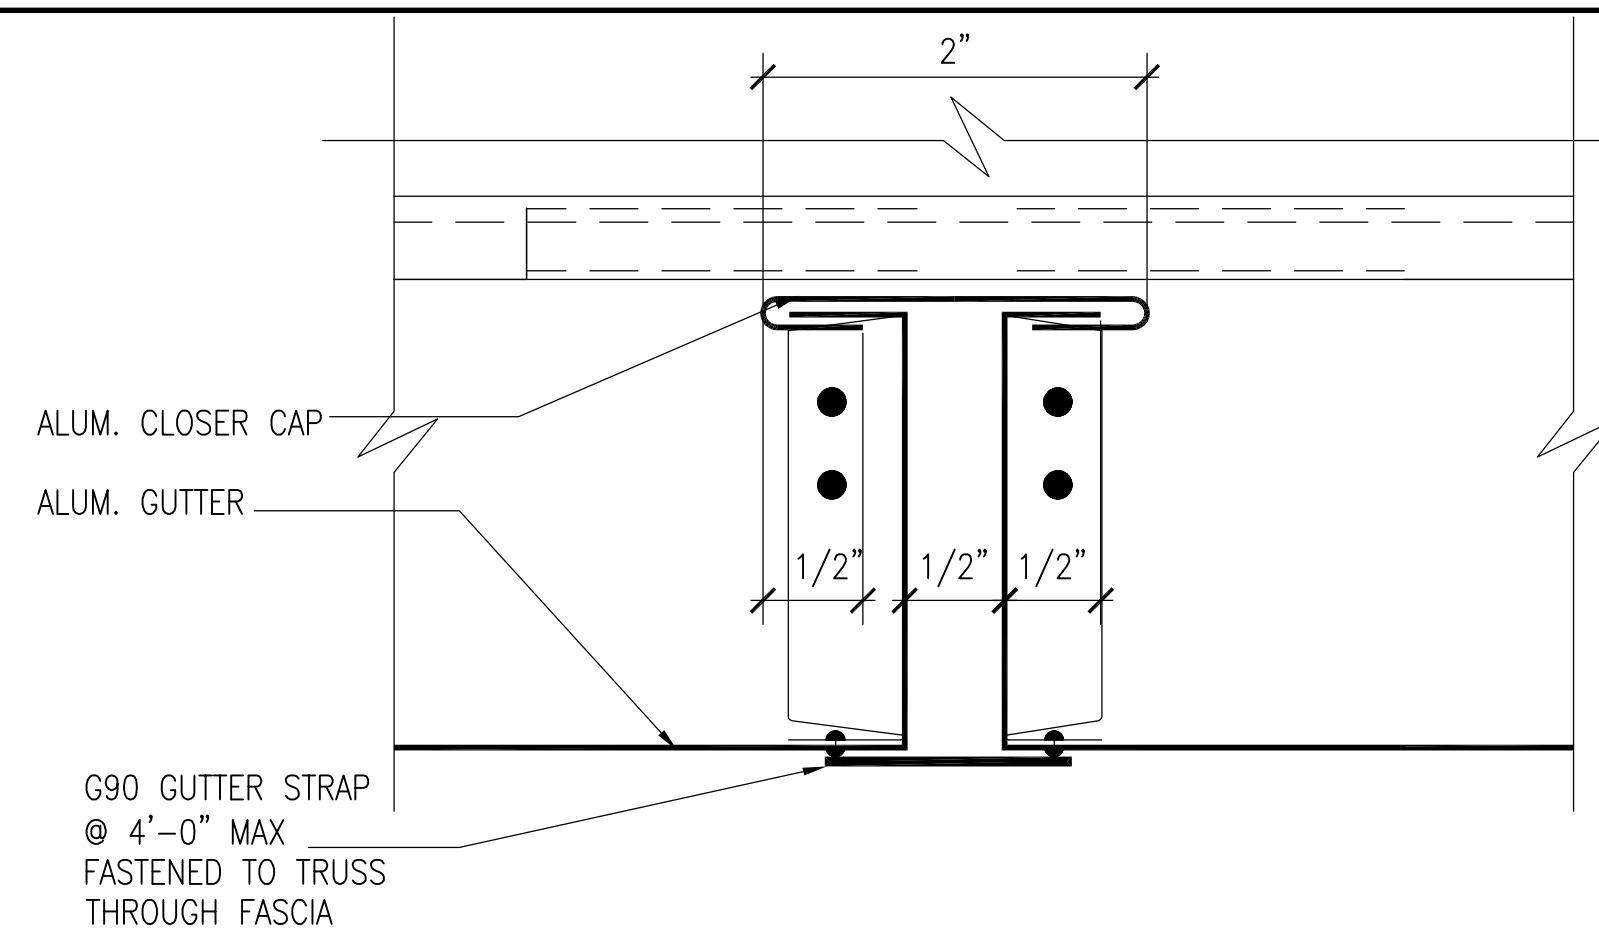


8 LAP TYPE GUTTER EXPANSION JOINT
A-601 1"=1'-0"


PER FLORIDA PLUMBING CODE: TABLE 1106.6 MINIMUM GUTTER WIDTH = 10"

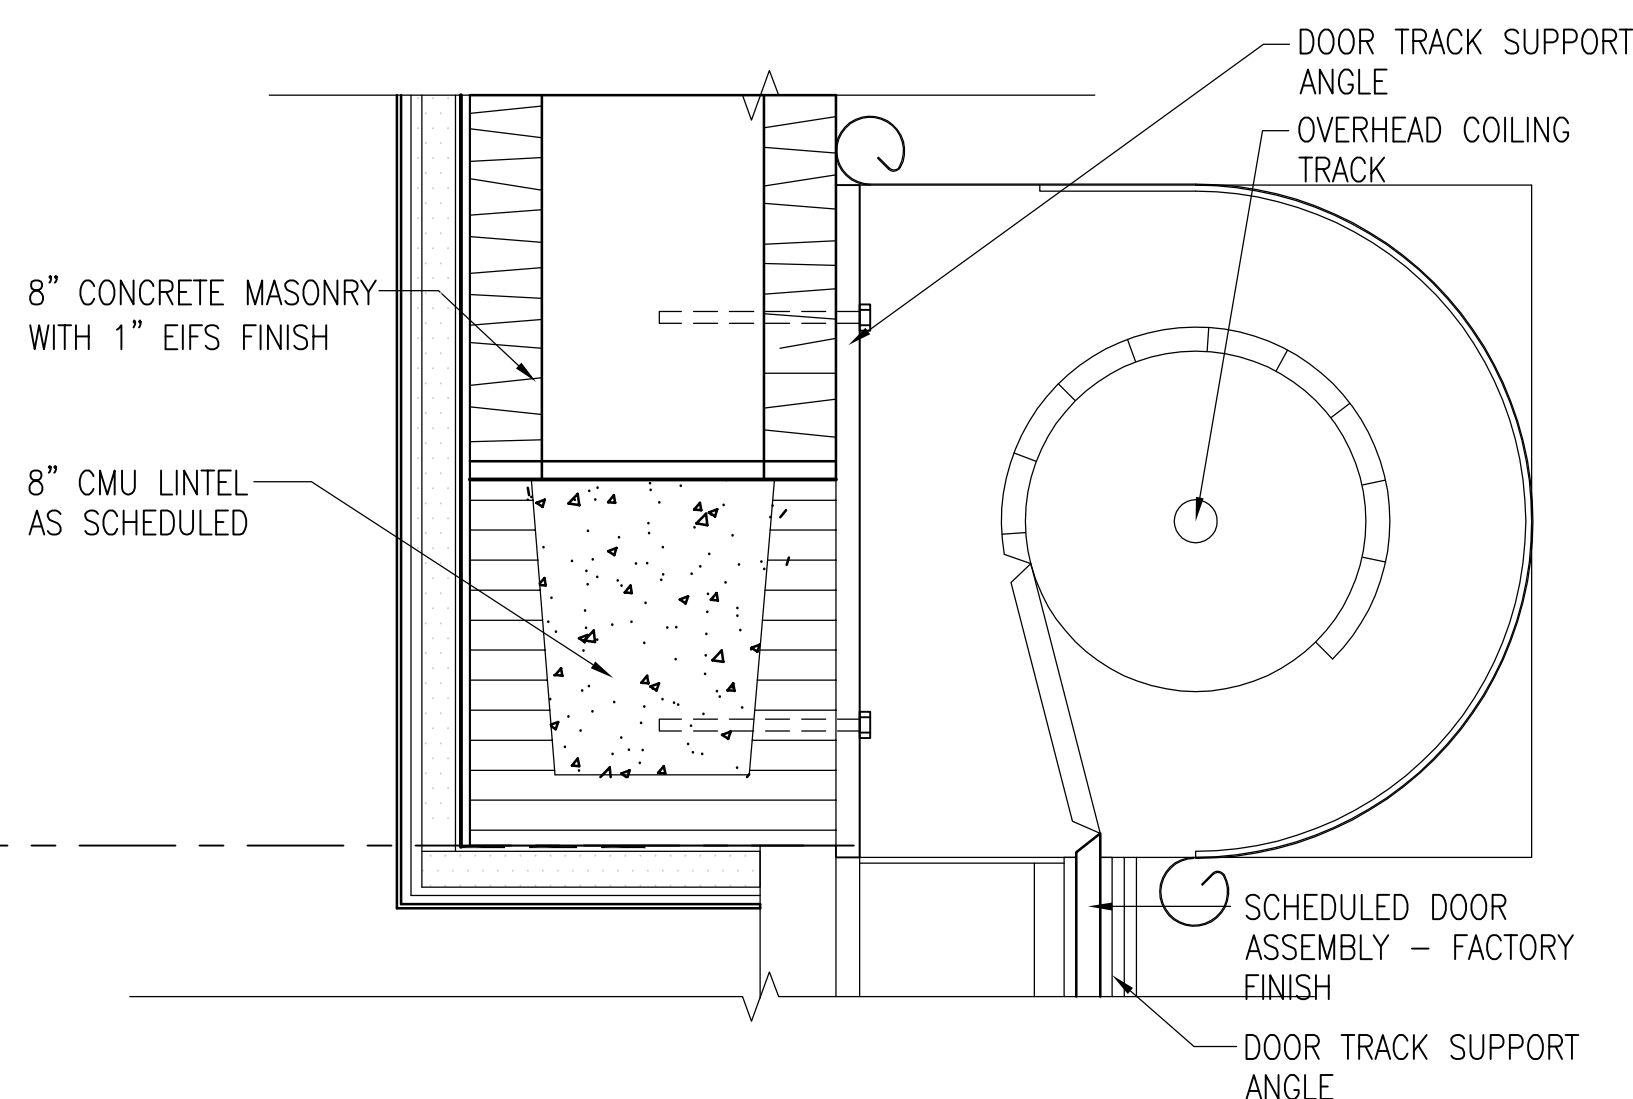


3 DOOR HEAD DETAIL
A-601 3"=1'-0"

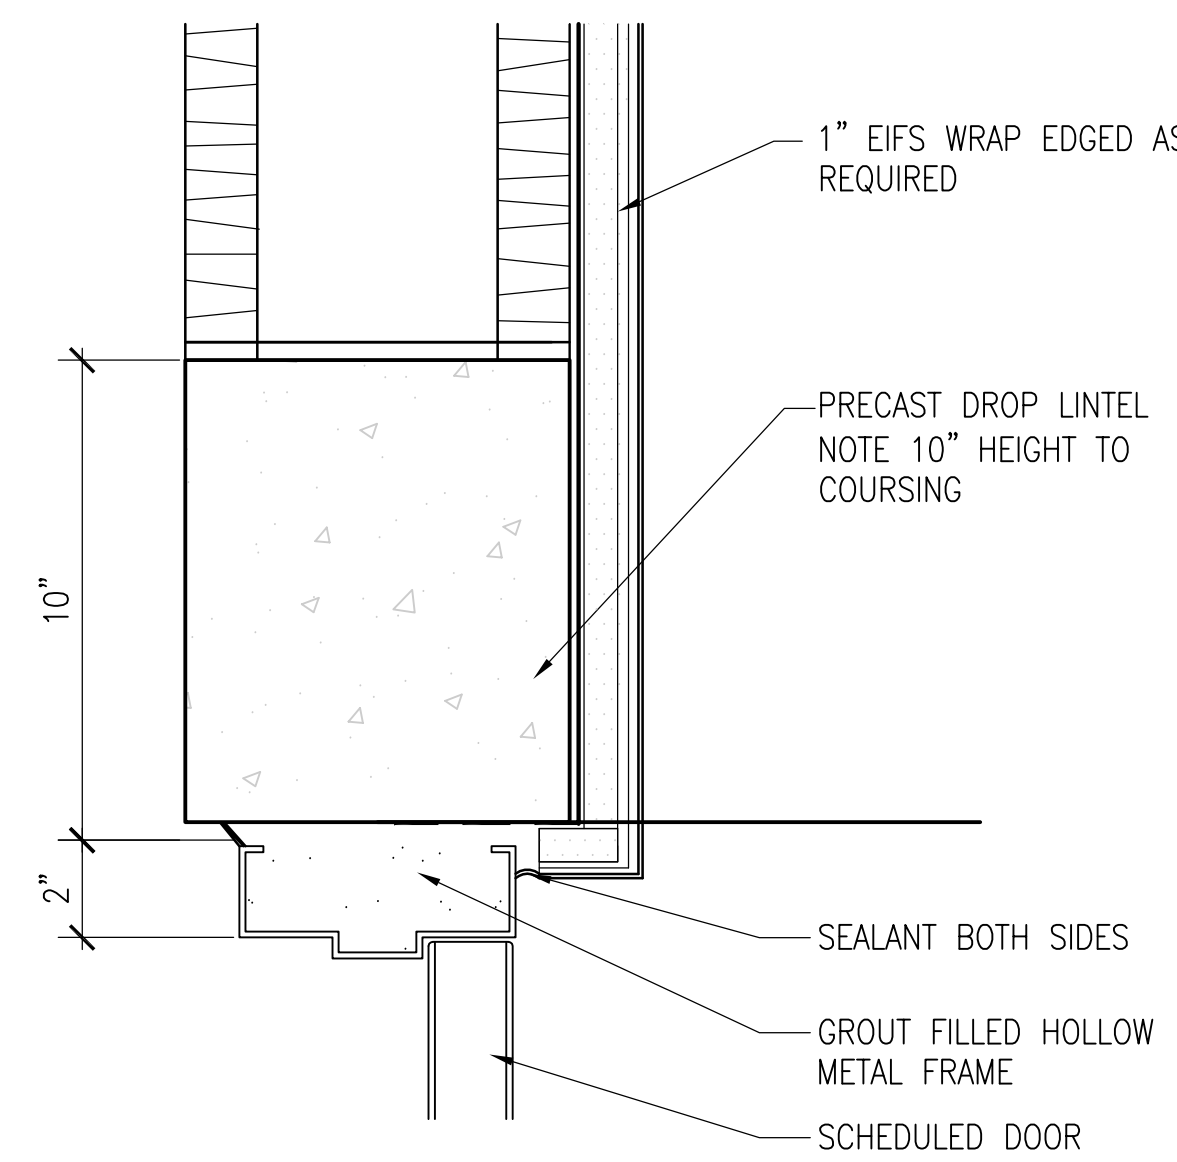


4 DOOR HEAD DETAIL
A-601 3"=1'-0"

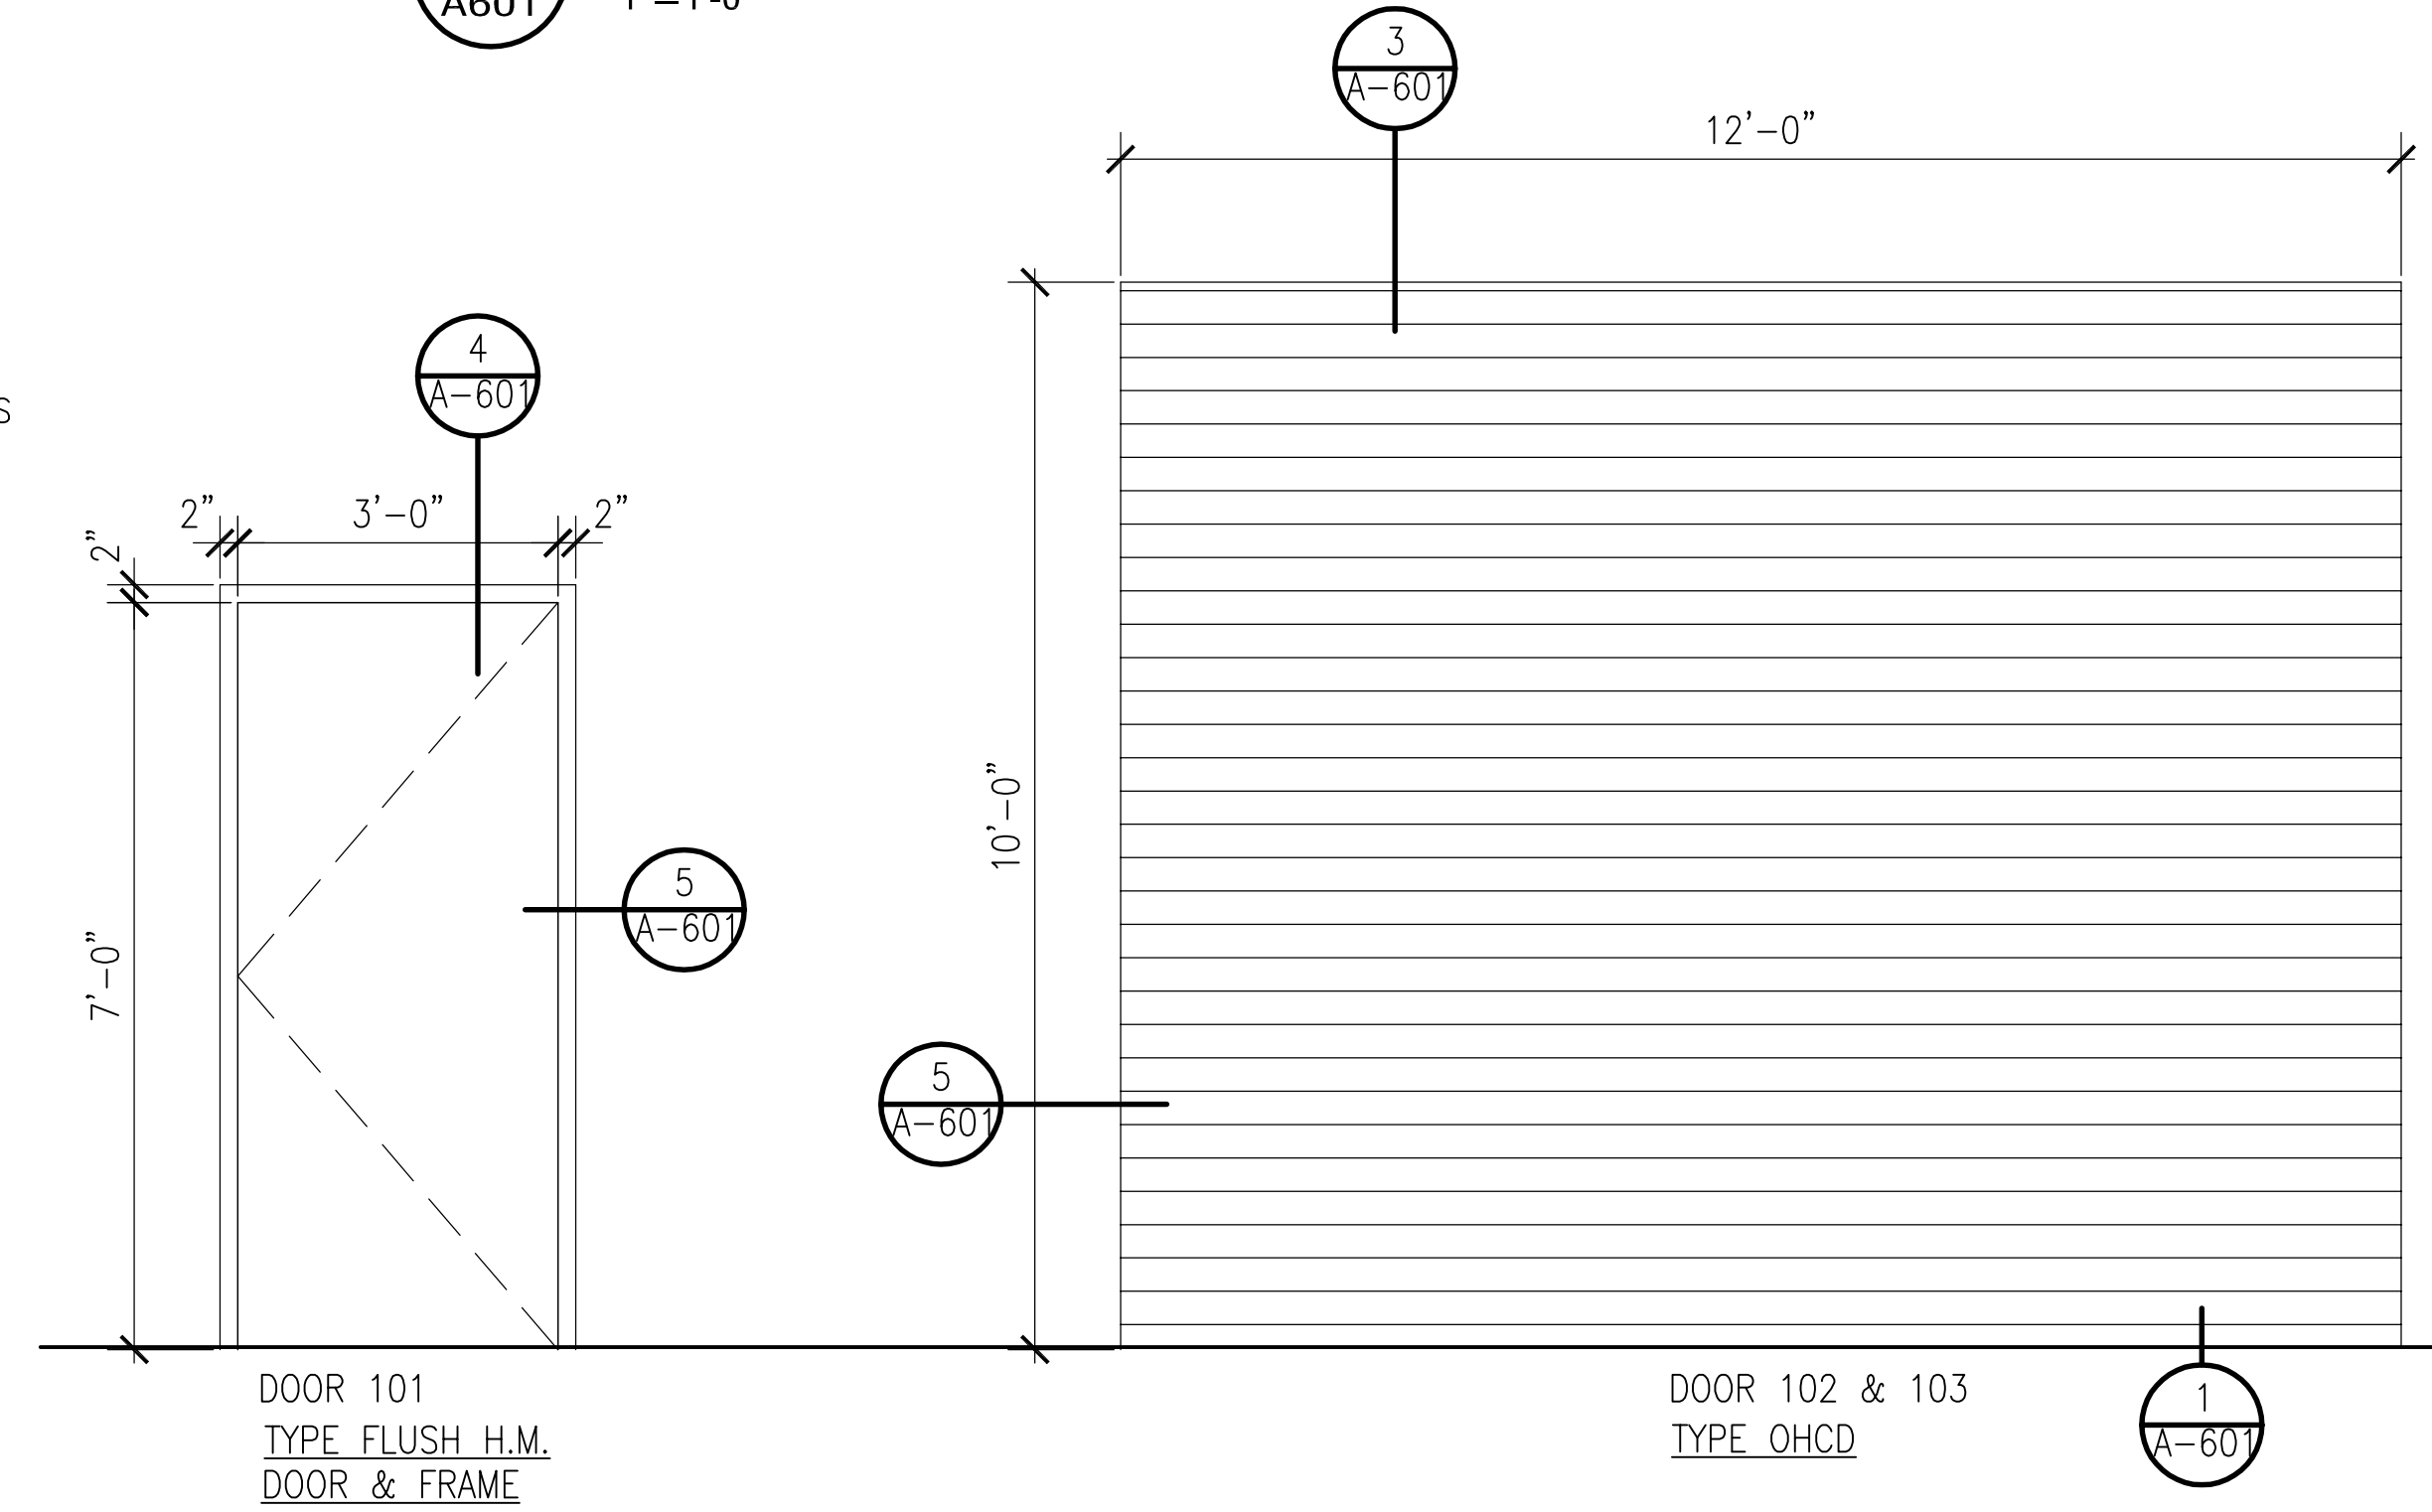



5 PLAN DETAIL
A-601 1 1/2"=1'-0"

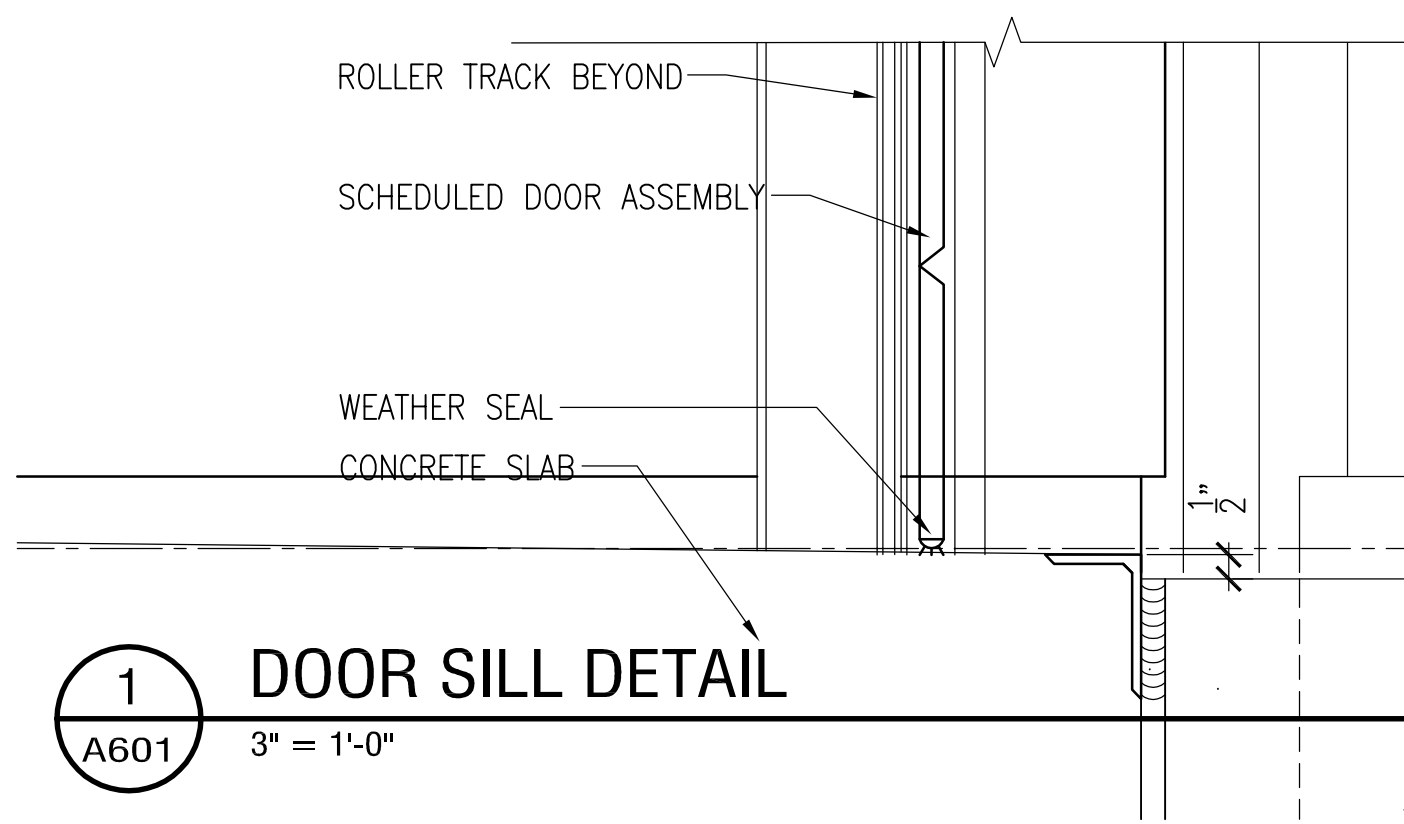

1 DOOR SILL DETAIL
A-601 3"=1'-0"

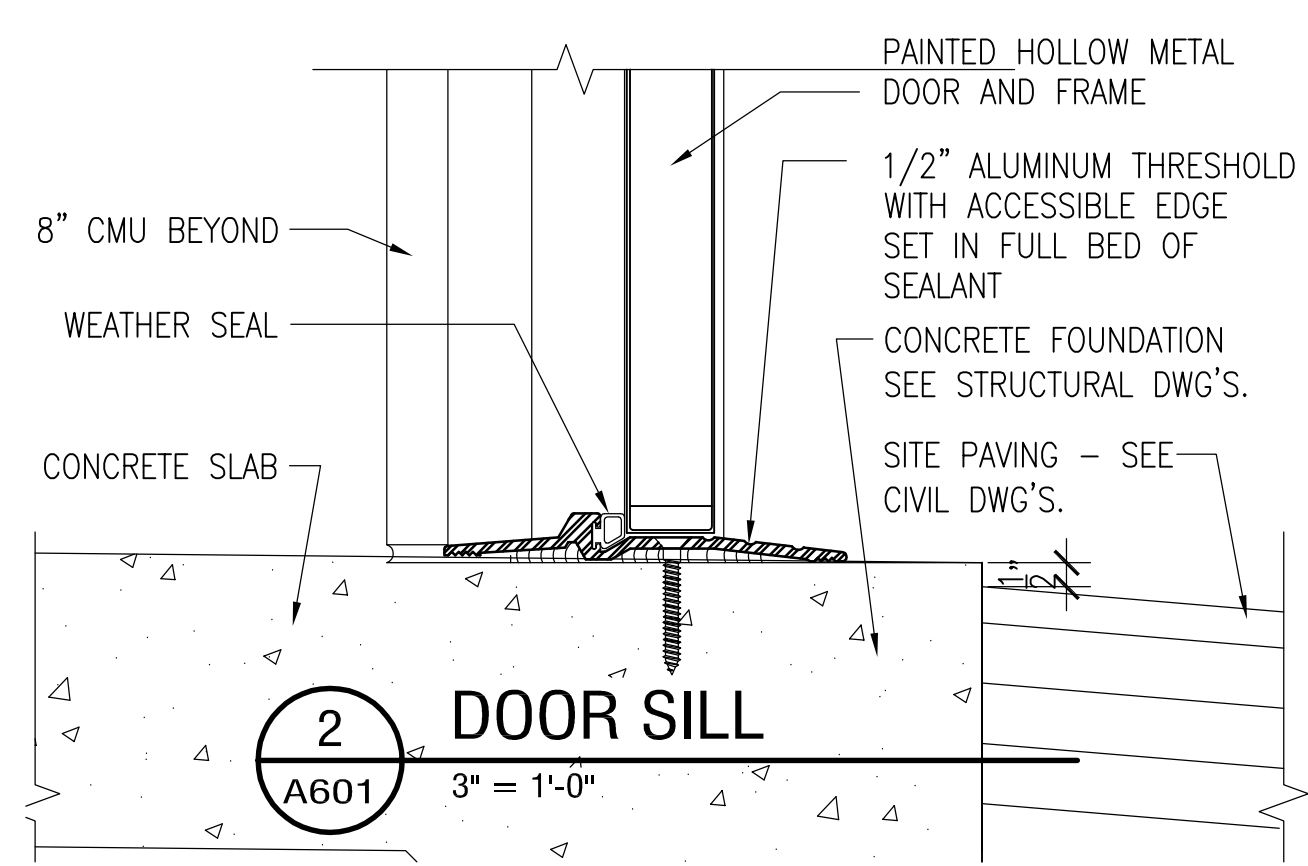

2 DOOR SILL
A-601 3"=1'-0"

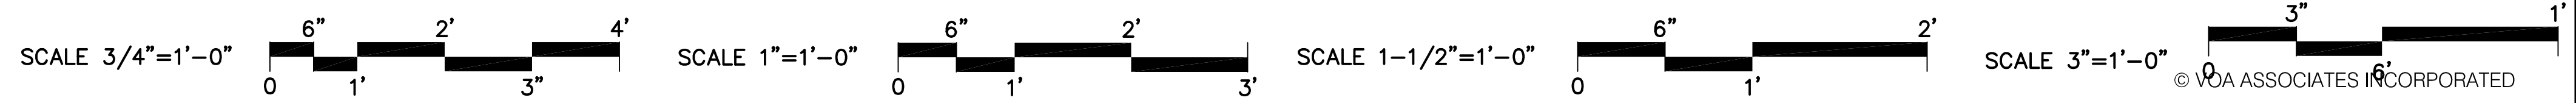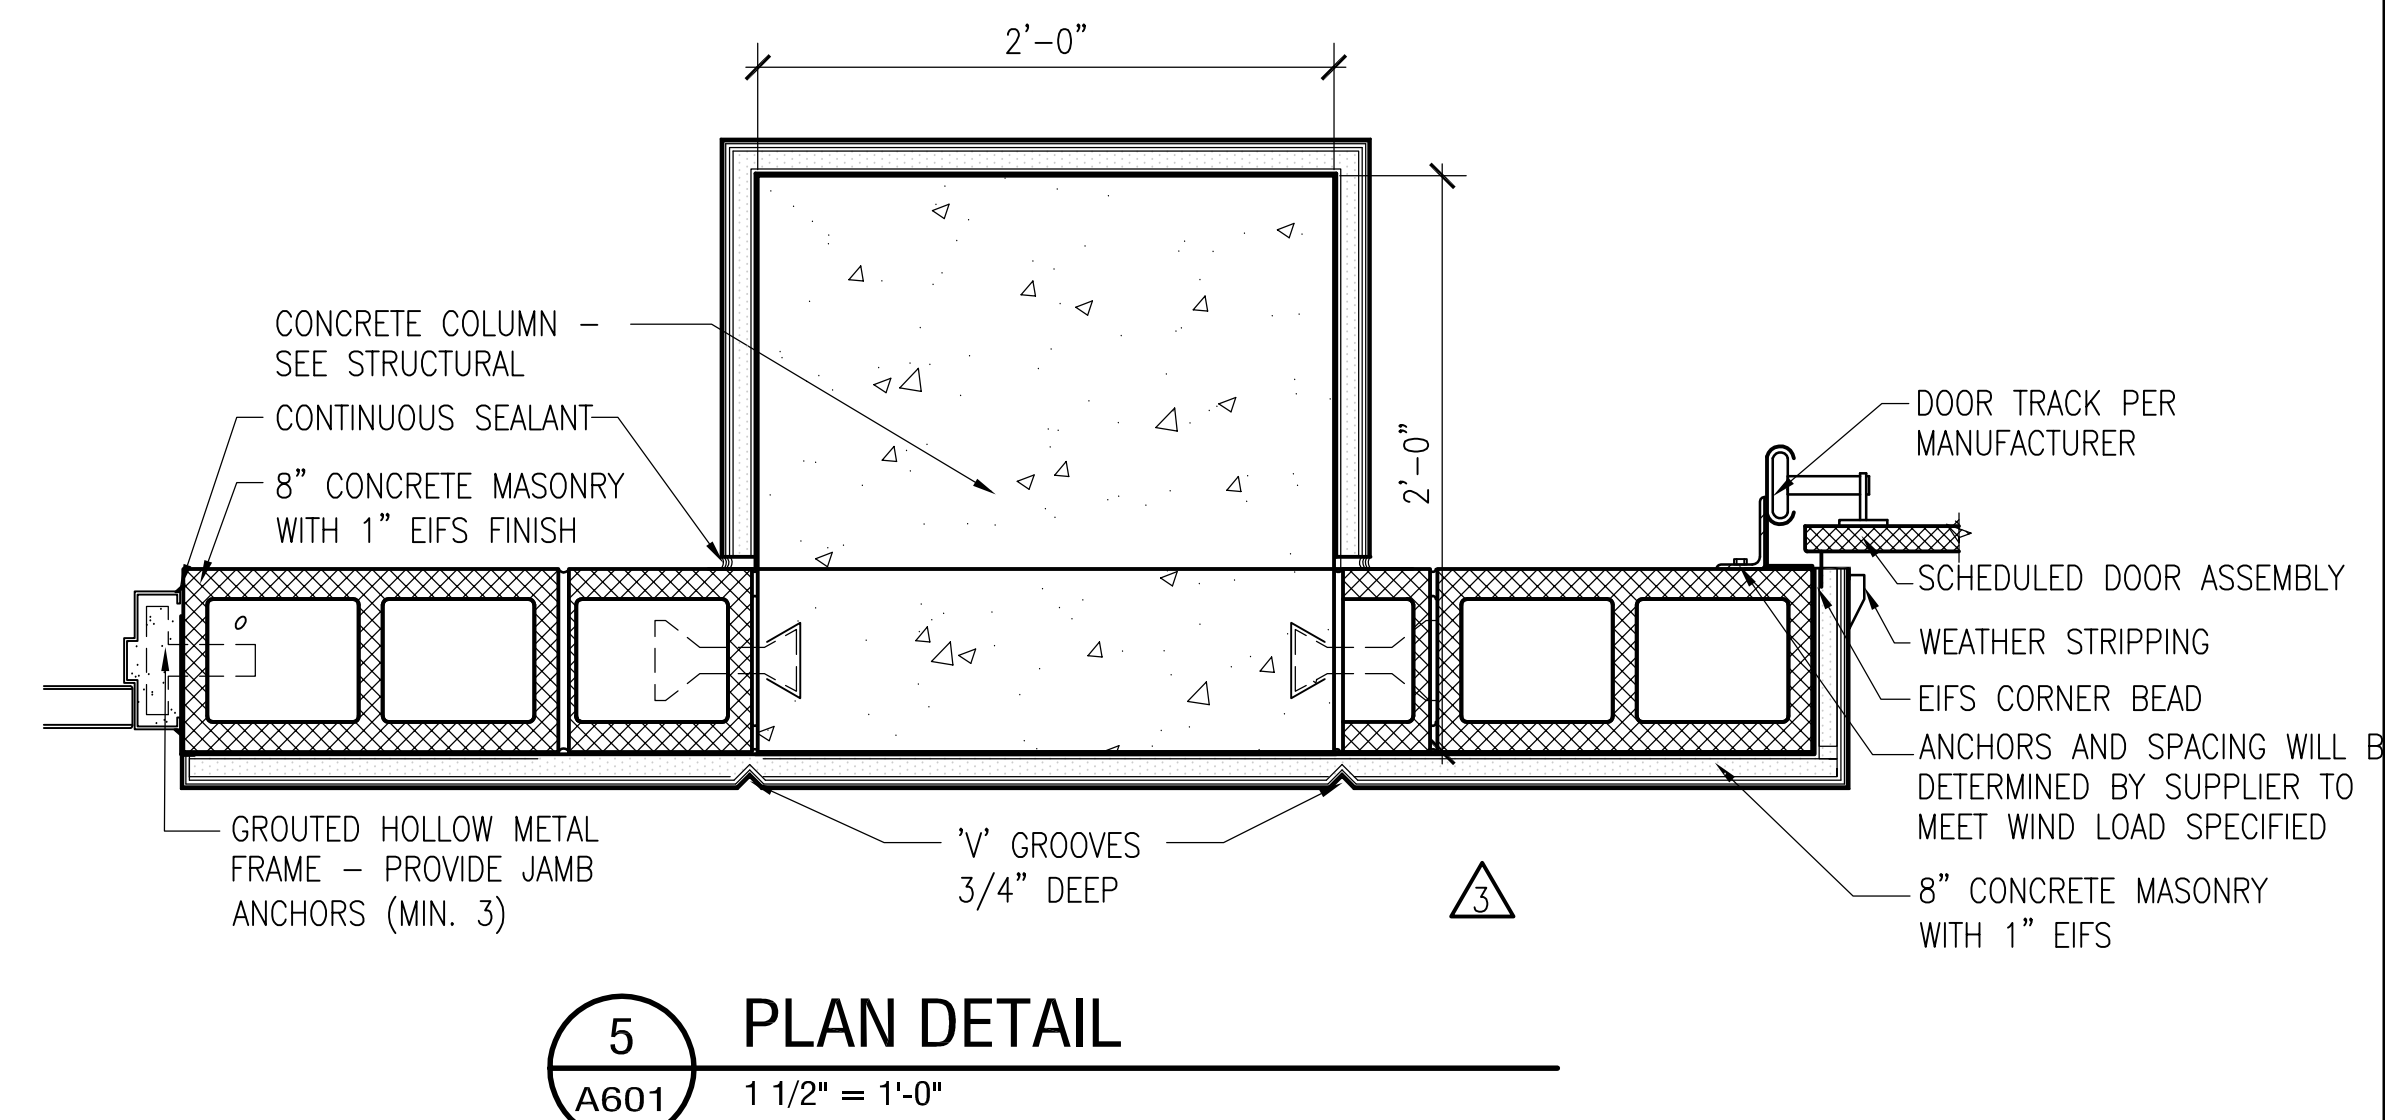

REVISD PER ATKINS COMMENTS 2014/01/14
NO.: DESCRIPTION: DATE:

ORANGE COUNTY STORM-WATER MANAGEMENT BUILDING 5A
4200 JOHN YOUNG PKWY ORLANDO, FL 32839

LIST OF BOARD MEMBERS:
ORANGE COUNTY MAYOR TERESA JACOBS
DISTRICT 1 COMMISSIONER S. SCOTT BOYD
DISTRICT 2 COMMISSIONER FRED BRUMMER
DISTRICT 3 COMMISSIONER PETE CLARKE
DISTRICT 4 COMMISSIONER JENNIFER THOMPSON
DISTRICT 5 COMMISSIONER TED EDWARDS
DISTRICT 6 COMMISSIONER TIFFANY MOORE RUSSELL

DETAILS

DRAWN BY: BOJ
CHECKED BY: TGF
SCALE: AS NOTED
START DATE: 06.12.2013
PROJECT NO.: 3764A-00

SHEET NO.: **A-601**

FILE: P:\3764a OC Public Works Bldg 5A\3.0 Graphics\3.6 CAD\3.6.2 Sheets\3.6.2.1 Sheet Flash_3764a-A-601 - Bldg 5a.dwg
Plot Date: 3/6/2014 5:19:53 PM

DOOR AND FRAME SCHEDULE

DOOR ID	ROOM NAME	ROOM NO.	DOOR										HARDWARE HDW. SET	FRAME						REMARKS		
			SIZE	TYPE	MAT'L	CLASSIFICATION	PERFORMANCE	FINISH	COATING	LABEL	GLAZING	STC		TYPE	MAT'L	FINISH	COATING	DETAIL				
																		HEAD	JAMB		SILL	
101	H.U.R.P.	101	3'-0" X 7'-0" X 1 3/4"	F	HM	--	--	--	FIELD	PAINT	--	--	--	--	1	HM	FIELD	PAINT	4/A601	5/A601	2/A601	--
102	H.U.R.P.	101	10'-0" X 12'-0"	COH	--	--	--	--	--	--	--	--	--	--	1	HM	FIELD	PAINT	3/A601	5/A601	1/A601	1
103	H.U.R.P.	101	10'-0" X 12'-0"	COH	--	--	--	--	--	--	--	--	--	--	1	HM	FIELD	PAINT	3/A601	5/A601	1/A601	1

REMARKS:
 1.) ELECTRICALLY OPERATED. COORDINATE WITH ELECTRICAL DRAWINGS E-105
 2.) --



12" ALUMINUM RAISED NUMBER PER BUILDING SIGNAGE SCHEDULE BELOW NO REFLECTIVE VINYL.

5A

E MOUNTING HEIGHT: REFER TO EXTERIOR ELEVATIONS FOR HEIGHT AND LOCATION

1 BUILDING SIGN TYPES
A-602 3"=1'-0"

FINISH KEY (BASIS OF DESIGN)

CODE	MATERIAL	MANUFACTURER OR EQUAL	FINISH			REMARKS
			STYLE	SIZE	COLOR	
FLOORING						
SC	SEALED CONCRETE	TBD	--	--	CLEAR	ALT. - POLYURETHANE FINISH, GRAY COLOR
BASE						
--	--	--	--	--	--	--
WALLS						
PT1	PAINT	SHERWIN WILLIAMS	--	EGGSHELL	SW7636 ORIGAMI WHITE	--
--	--	--	--	--	--	--
DOORS						
PT2	PAINT	SHERWIN WILLIAMS	--	SEMI GLOSS	SW7636 ORIGAMI WHITE	DOORS & FRAMES
--	--	--	--	--	--	--
--	--	--	--	--	--	--
INTERIOR MISCELLANEOUS FINISHES						
--	--	--	--	--	--	--
EXTERIOR FINISHES						
SSMR	ROOF FINISH	KYNAR	500 FINISH	--	SEE REMARK 2	--
PT3	EXTERIOR PAINT	SHERWIN WILLIAMS	--	--	SW7636 ORIGAMI WHITE	--

REMARKS:
 1.) VERIFY PAINT COLORS TO MATCH ADJACENT BUILDING 5.
 2.) ROOF COLOR TO MATCH ADJACENT BUILDING 5.

ROOM FINISH SCHEDULE

ROOM NO.	ROOM NAME	FLOOR					WALLS										INT MISC FIN.	REMARKS
		FLOORING	GROUT	BASE	THRESHOLDS	NORTH	SOUTH	EAST	WEST	GROUT	NORTH	SOUTH	EAST	WEST				
															MAT'L	CODE		
101	H.U.R.P	--	SC	--	--	CMU	PT1	CMU	PT1	CMU	PT1	CMU	PT1	CMU	PT1	--	--	--
102	OPEN WORK BAY	CONC	SC	--	--	CMU	PT1	CMU	PT1	CMU	PT1	CMU	PT1	CMU	PT1	--	--	--

GENERAL NOTES:
 1.) SC IS STANDARD SEALED CONCRETE AS LISTED ON THE FINISH SCHEDULE ABOVE.

GENERAL NOTES:
 1.) COLORS LISTED ARE FOR COLOR IDENTIFICATION PURPOSES ONLY. LISTING IS NOT INTENDED TO LIMIT SELECTION OF SIMILAR COLORS FROM OTHER MANUFACTURERS.

CONSTRUCTION DOCUMENTS - MARCH 10, 2014



VOA ASSOCIATES INCORPORATED
 4781 NEW BROAD STREET, SUITE 100
 ORLANDO, FLORIDA 32814
 VOICE: 407.425.2900
 FAX: 407.648.4275

FLORIDA REGISTRATION NUMBERS
 #AA-C200148 / #IS-0000909

GENERAL NOTES

THEODORE G. FERY
 FLORIDA REGISTRATION AR0007939

KEYED NOTES

REVIS PER ATKINS COMMENTS 2014/01/14
 NO.: DESCRIPTION: DATE:



LIST OF BOARD MEMBERS:
 ORANGE COUNTY MAYOR TERESA JACOBS
 DISTRICT 1 COMMISSIONER S. SCOTT BOYD
 DISTRICT 2 COMMISSIONER FRED BRUMMER
 DISTRICT 3 COMMISSIONER PETE CLARKE
 DISTRICT 4 COMMISSIONER JENNIFER THOMPSON
 DISTRICT 5 COMMISSIONER TED EDWARDS
 DISTRICT 6 COMMISSIONER TIFFANY MOORE RUSSELL

DOOR & FINISH SCHEDULE AND SIGNAGE DETAILS

DRAWN BY: **BOJ**
 CHECKED BY: **TGF**
 SCALE: **AS NOTED**
 START DATE: 06.12.2013
 PROJECT NO.: 3764A-00

SHEET NO.: **A-602**



ORANGE COUNTY PUBLIC WORKS DEPARTMENT

4200 JOHN YOUNG PKWY, Orlando FL 32839
VOA Project Number 3764A

**ORANGE COUNTY STORMWATER MANAGEMENT BUILDING No: 5A
CONSTRUCTION DOCUMENTS - FOR CONSTRUCTION - MARCH 10, 2014**

LIST OF BOARD MEMBERS:

- | | |
|-------------------------|-----------------------|
| ORANGE COUNTY MAYOR | TERESA JACOBS |
| DISTRICT 1 COMMISSIONER | S. SCOTT BOYD |
| DISTRICT 2 COMMISSIONER | FRED BRUMMER |
| DISTRICT 3 COMMISSIONER | PETE CLARKE |
| DISTRICT 4 COMMISSIONER | JENNIFER THOMPSON |
| DISTRICT 5 COMMISSIONER | TED EDWARDS |
| DISTRICT 6 COMMISSIONER | TIFFANY MOORE RUSSELL |

ARCHITECT OF RECORD



ARCHITECTURE PRIOR DESIGN
4798 NEW BROAD ST. SUITE 100
ORLANDO, FLORIDA 32814

STRUCTURAL ENGINEER



ALLAN and CONRAD, Inc.
CONSULTING STRUCTURAL ENGINEERS
1280 PALMETTO AVENUE - 407.628.5282 OFFICES
WINTER PARK, FLORIDA 32789

CIVIL ENGINEER

CIVIL ENGINEERING SERVICES, INC.
4121 EDGEWATER DRIVE
ORLANDO, FL 32804-2204
Phone: 407-295-0312 Fax: 407-295-9957

M.E.P ENGINEER



PENINSULA ENGINEERING INC.
CONSULTING ENGINEERS
ESTABLISHED IN 1977
2016 ALDEN ROAD, ORLANDO, FLORIDA, 32803 · 407.246.1688 · CA 3089

CONSTRUCTION DOCUMENTS - MARCH 10, 2014



VOA ASSOCIATES INCORPORATED
4798 NEW BROAD STREET, SUITE 100
ORLANDO, FLORIDA 32814
VOICE 407.425.2907
FAX 407.648.4275

FLORIDA REGISTRATION NUMBERS
#AA-C200148 / #IS-000090

GENERAL NOTES

THEODORE G. FERY
FLORIDA REGISTRATION AR0007939

KEYED NOTES

NO.: DESCRIPTION: DATE:



ORANGE COUNTY STORM-
WATER MANAGEMENT
BUILDING 5A
4200 JOHN YOUNG PKWY
ORLANDO, FL 32839

LIST OF BOARD MEMBERS:
ORANGE COUNTY MAYOR TERESA JACOBS
DISTRICT 1 COMMISSIONER S. SCOTT BOYD
DISTRICT 2 COMMISSIONER FRED BRUMMER
DISTRICT 3 COMMISSIONER PETE CLARKE
DISTRICT 4 COMMISSIONER JENNIFER THOMPSON
DISTRICT 5 COMMISSIONER TED EDWARDS
DISTRICT 6 COMMISSIONER TIFFANY MOORE RUSSELL

COVER SHEET

DRAWN BY:	BOJ
CHECKED BY:	TGF
SCALE:	1/8"
START DATE:	06.12.2013
PROJECT NO.:	3764A-00

SHEET NO. **G-100**

FILE: P:\3764 OC Public Works Bldg 5A\3.0 Graphics\3.6 CAD\3.6.2 Sheets\3.6.2.1 Sheet Title_3764a-G-100.dwg Plot Date: 3/7/2014 9:30:33 AM

FILE: P:\3764A OC Public Works Bidr SA\3.0 Graphics\3.6 CAD\3.6.2 Sheets\3.6.2.1 Sheet Filed_3764A-G-101.dwg

Plot Date: 3/11/2014 3:17:47 PM

	SHEET NO.	DRAWING NUMBER	FILE NUMBER	DATE ISSUED:				DRAWING TITLE
				REVIEW	APPROVAL	CONSTRUCTION	REVISION	
GENERAL	G-100	---	---	04/30/13	06/06/13	03/10/14		COVER SHEET
	G-101	---	---	04/30/13	06/06/13	03/10/14		INDEX OF DRAWINGS
	G-102	---	---	04/30/13	06/06/13	03/10/14		ARCHITECTURAL ABBREVIATIONS & MATERIAL LEGEND
CIVIL	C-101	---	---	04/30/13	06/06/13	03/10/14		EXISTING SITE & DEMOLITION PLAN
	C-102	---	---	04/30/13	06/06/13	03/10/14		SITE PLAN
	C-103	---	---	04/30/13	06/06/13	03/10/14		GRADING & DRAINAGE PLAN
	C-104	---	---	04/30/13	06/06/13	03/10/14		UTILITY PLAN
	C-200	---	---	04/30/13	06/06/13	03/10/14		DETAILS
ARCHITECTURAL	A-101	---	---	04/30/13	06/06/13	03/10/14		FLOOR PLAN AND DETAILS
	A-102	---	---	04/30/13	06/06/13	03/10/14		ROOF PLAN AND DETAILS
	A-201	---	---	04/30/13	06/06/13	03/10/14		BUILDING ELEVATIONS
	A-301	---	---	04/30/13	06/06/13	03/10/14		BUILDING AND WALL SECTIONS
	A-302	---	---	04/30/13	06/06/13	03/10/14		WALL SECTIONS
	A-601	---	---	04/30/13	06/06/13	03/10/14		DETAILS
	A-602	---	---	04/30/13	06/06/13	03/10/14		FINISHED SCHEDULE AND SIGNAGE DETAILS
STRUCTURAL	S-001	---	---	04/30/13	06/06/13	03/10/14		STRUCTURAL NOTES & ABBREVIATIONS
	S-002	---	---	04/30/13	06/06/13	03/10/14		STRUCTURAL NOTES CONTINUED
	S-101	---	---	04/30/13	06/06/13	03/10/14		SLAB/FOUNDATION & ROOF FRAMING PLANS
	S-501	---	---	04/30/13	06/06/13	03/10/14		SECTIONS & DETAILS
	S-502	---	---	04/30/13	06/06/13	03/10/14		SECTIONS & DETAILS
	S-601	---	---	04/30/13	06/06/13	03/10/14		SECTIONS & DETAILS
PLUMBING	P-001	---	---	04/30/13	06/06/13	03/10/14		PLUMBING NOTED & DETAILS
	P-101	---	---	04/30/13	06/06/13	03/10/14		PLUMBING SITE PLAN
MECHANICAL	M-001	---	---	04/30/13	06/06/13	03/10/14		MECHANICAL LEGEND/SCHEDULES & DETAILS
	M-101	---	---	04/30/13	06/06/13	03/10/14		MECHANICAL SITE PLAN
ELECTRICAL	E-001	---	---	04/30/13	06/06/13	03/10/14		ELECTRICAL LEGEND/SPECIFICATIONS
	E-101	---	---	04/30/13	06/06/13	03/10/14		ELECTRICAL SITE PLAN
	E-102	---	---	04/30/13	06/06/13	03/10/14		ELECTRICAL PHOTOMETRICS SITE PLAN
	E-103	---	---	04/30/13	06/06/13	03/10/14		ELECTRICAL LIGHTING CUT SHEETS
	E-104	---	---	04/30/13	06/06/13	03/10/14		ELECTRICAL LIGHTING PLAN
	E-105	---	---	04/30/13	06/06/13	03/10/14		ELECTRICAL POWER PLAN
	E-106	---	---	04/30/13	06/06/13	03/10/14		ELECTRICAL RISER DIAGRAM
	E-107	---	---	04/30/13	06/06/13	03/10/14		ELECTRICAL PANEL SCHEDULES

CONSTRUCTION DOCUMENTS - MARCH 10, 2014



VOA ASSOCIATES INCORPORATED
4781 NEW BRIDGE STREET, SUITE 100
ORLANDO, FLORIDA 32814
VOICE 407.648.2900
FAX 407.648.4275

FLORIDA REGISTRATION NUMBERS
#AA-C200148 / #IS-000993

GENERAL NOTES

THEODORE G. FERY
FLORIDA REGISTRATION AR00007939

KEYED NOTES

NO.: _____ DESCRIPTION: _____ DATE: _____



ORANGE COUNTY STORM-
WATER MANAGEMENT
BUILDING 5A


4200 JOHN YOUNG PKWY
ORLANDO, FL 32839

LIST OF BOARD MEMBERS:
ORANGE COUNTY MAYOR TERESA JACOBS
DISTRICT 1 COMMISSIONER S. SCOTT BOYD
DISTRICT 2 COMMISSIONER FRED BRUMMER
DISTRICT 3 COMMISSIONER PETE CLARKE
DISTRICT 4 COMMISSIONER JENNIFER THOMPSON
DISTRICT 5 COMMISSIONER TED EDWARDS
DISTRICT 6 COMMISSIONER TIFFANY MOORE RUSSELL



FLOOR PLAN AND DETAILS

DRAWN BY: BOJ
CHECKED BY: TGF
SCALE: 1/8"
START DATE: 06.12.2013
PROJECT NO.: 3764A-00


SHEET NO.: **G-101**

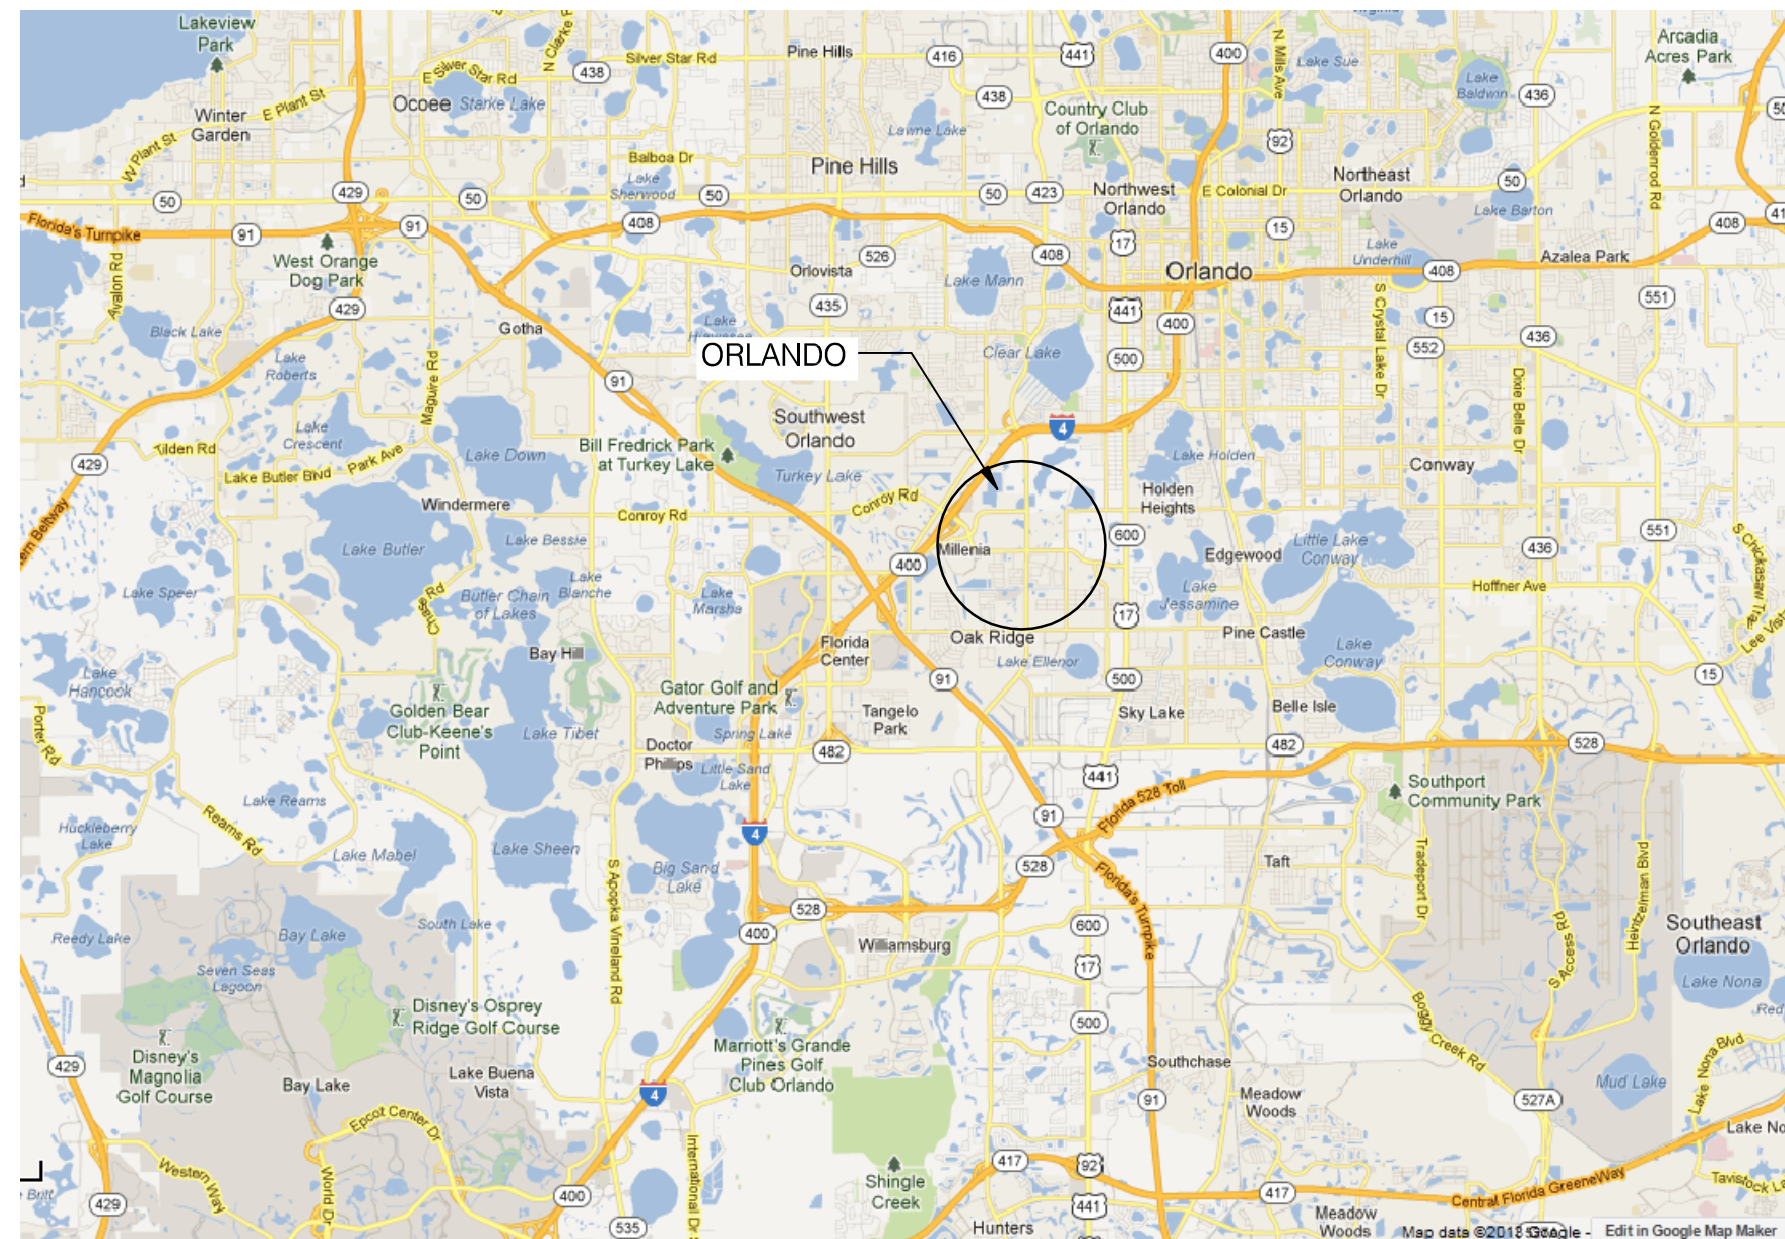


VICINITY MAP

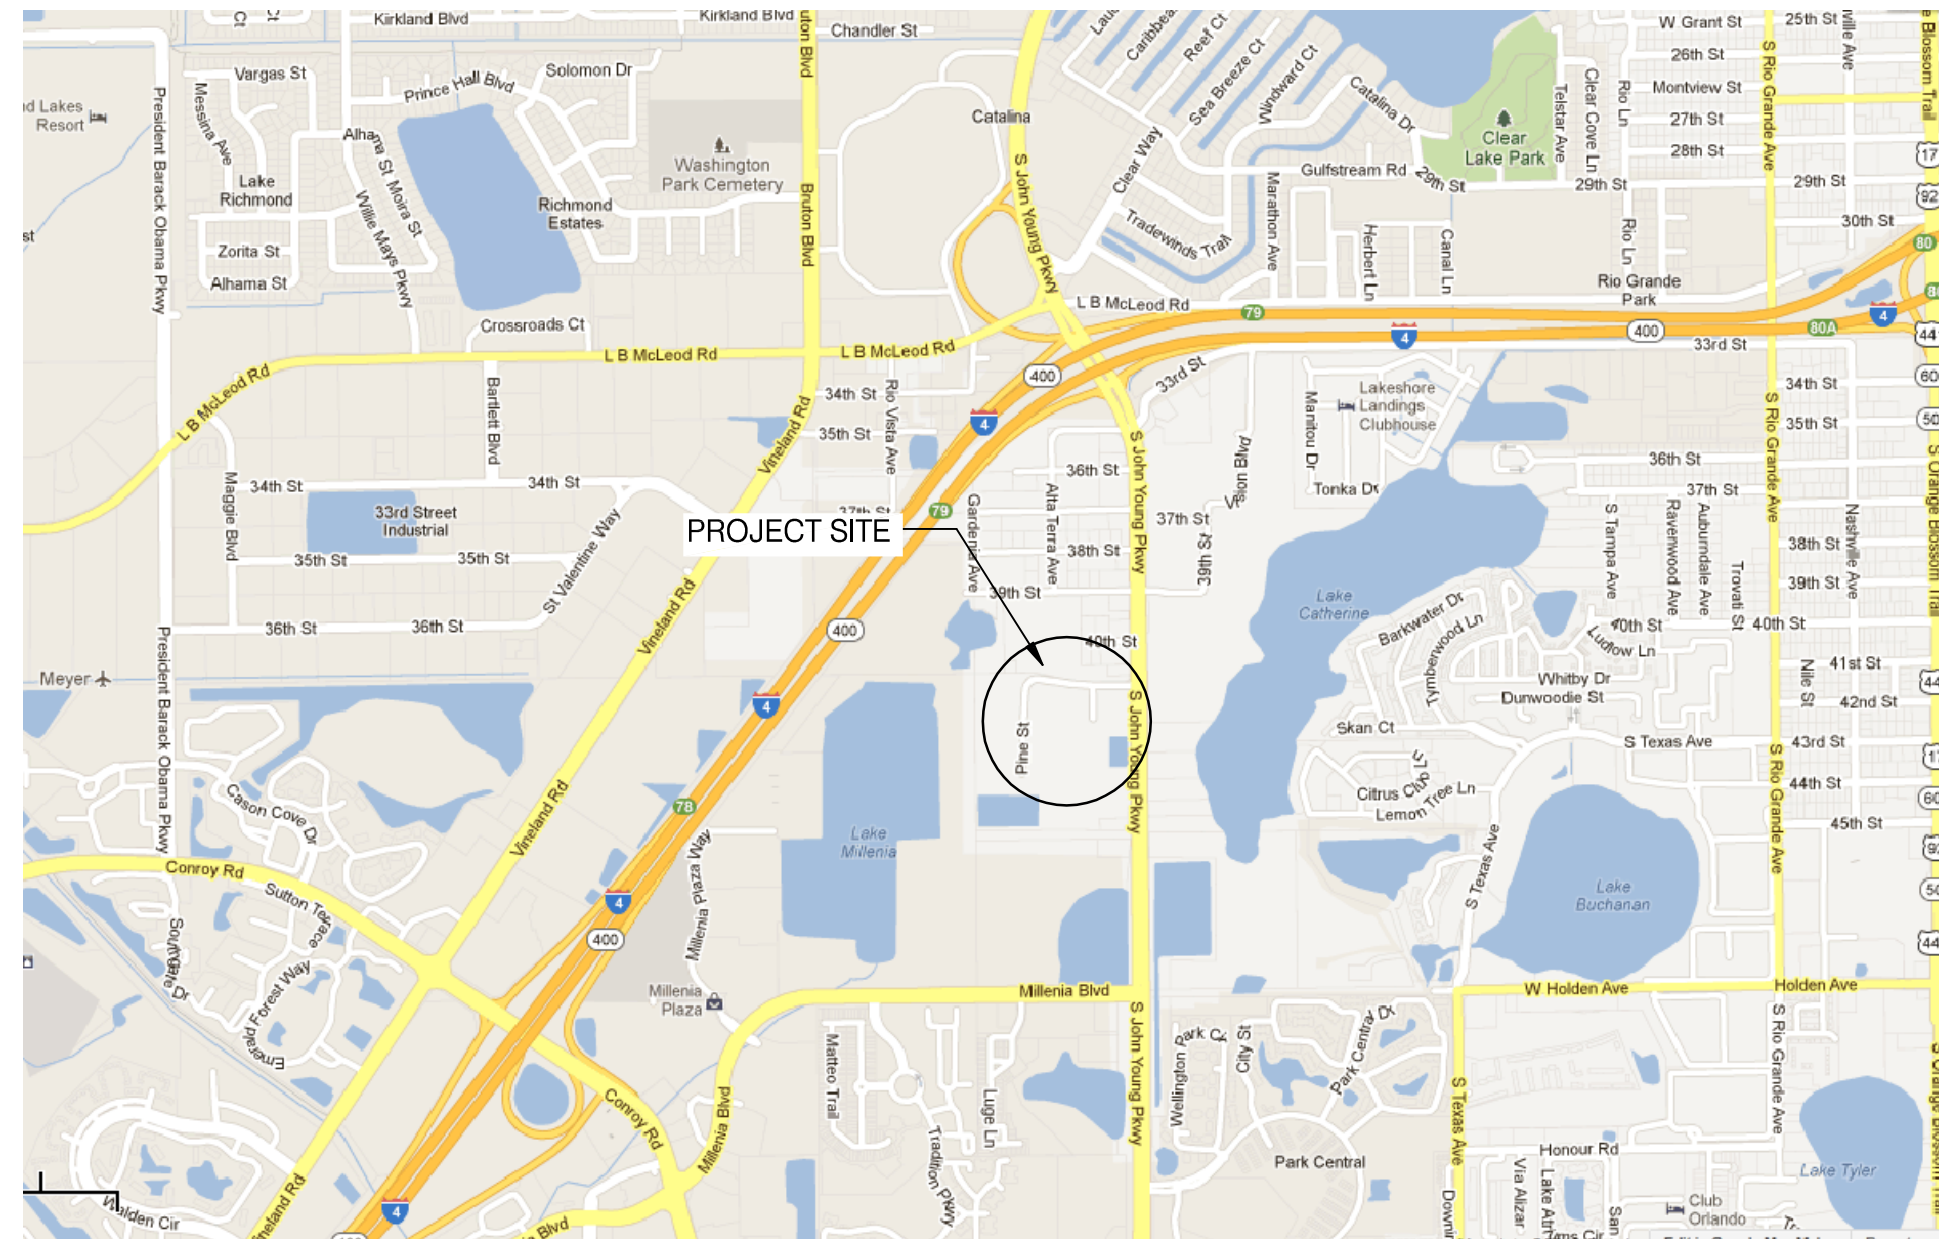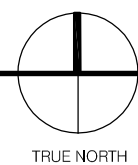

LOCATION MAP & HAUL ROUTES

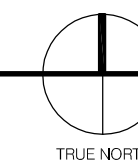

PROJECT LOCATION MAP

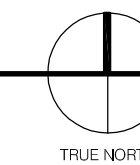

FLORIDA REGISTRATION NUMBERS
#AA-C200148 / #IS-000993

GENERAL NOTES

THEODORE G. FERY
FLORIDA REGISTRATION AR0007939

KEYED NOTES

CONSTRUCTION DOCUMENTS - MARCH 10, 2014

ARCHITECTURAL SYMBOLS	
FLOOR/LEVEL NAME	Name
FLOOR/LEVEL DATUM INDICATOR	Elevation
ELEVATION RELATIVE TO FIRST FLOOR ENTRY LEVEL	
SPOT ELEVATION TARGET	0'-0" AFF
DISTANCE FROM LOWEST ADJACENT LEVEL/FLOOR TO TARGET	
GRID HEAD - NEW	0
NORTH ARROW	
PLAN NORTH INDICATOR	TRUE NORTH 26.00" FROM PLAN NORTH
TRUE NORTH	
MATCH LINE	
NUMBER ON MATCHING SHEET	MATCHLINE 11/AE-101.A1
MATCH LINE	
CONTINUATION SHEET	
WALL TAG	A1
DOOR TAG	101
WINDOW TAG	11
CENTERLINE	
ROOM TAG WITH SQUARE FOOTAGES* ROOM NAME	ROOM NAME
ROOM NUMBER	101
*SQUARE FOOTAGE	150 SF
FURNITURE/EQUIP. BY MARK	XXXXXX
SPECIALTY EQUIP.	XXXXXX
FINISH ID	SL-3
FINISH EXTENTS	
KEYED NOTE (SHEET)	1
KEYED NOTE LEGEND	FIRE EXTINGUISHER BRACKET
NOTE ASSOCIATED WITH KEYED COMMENT	
VIEW TITLE (BACK REFERENCE)	
VIEW NAME	VIEW NAME
VIEW NUMBER [CORRESPONDING TO SHEET-GRID LOCATION]	99
REFERRING (BACKREF) SHEET	E101/AE103 3/32" = 1'-0"
TARGET SHEET	
VIEW SCALE	
VIEW TITLE	
VIEW NAME	
VIEW NUMBER [CORRESPONDING TO SHEET-GRID LOCATION]	
VIEW SCALE	
SIGNAGE SYMBOL	XXXXXX
DETAIL CALLOUT	
SIMILAR TAG	99 SIM
VIEW NUMBER	AE101
SHEET NUMBER	A202
EXTENT OF DETAIL	
BUILDING SECTION	
SIMILAR TAG	1 SIM
VIEW NUMBER	1
SHEET NUMBER	A202

WALL SECTION	
SIMILAR TAG	1 SIM
VIEW NUMBER	A202
SHEET NUMBER	A202
DETAIL CALLOUT	
SIMILAR TAG	99 SIM
VIEW NUMBER	AE101
SHEET NUMBER	A202
BUILDING ELEVATION	
SIMILAR TAG	1 SIM
VIEW NUMBER	A202
SHEET NUMBER	A202
ELEVATION	
SIMILAR TAG	A SIM
VIEW IDENTIFIER	AE101
DETAIL LOCATED ON SHEET	AE101
*CALLOUT - DETAILS(BACK REFERENCES)	
SIMILAR TAG	99 SIM
VIEW NUMBER	RE101 A103
*DETAIL CALL-FROM SHEET (BACK REFERENCE)	
DETAIL LOCATED ON SHEET	
*NOTE: 'CALL-FROM' REFERENCES ONLY REFER TO ORIGINAL CALLOUT, 'SIM' CONDITIONS ARE NOT INCLUDED	

MATERIAL LEGEND	
ARCHITECTURAL PLAN	
SOIL	
REFERS TO ARCHITECTURAL DRAWINGS ONLY	
SAND, FIREPROOFING, MORTAR, GROUT, PLASTER, DRYWALL	
CONCRETE	
BRICK - MASONRY	
STEEL	
PLYWOOD	
RIGID INSULATION	

ARCHITECTURAL ABBREVIATIONS					
ABI	additive bid item	FDN	foundation	P	paint
AFF	above finished floor	FE	fire extinguisher	PH	physically handicapped
ALT	alternate	FEC	fire extinguisher cabinet	PLAM	plastic laminate
ALUM	aluminum	FIN	finish (ed)	PP	paver tiles
REFERS TO ARCHITECTURAL DRAWINGS ONLY		FL	floor	PL	plate
ATC	acoustic tile ceiling	FT	foot/feet	PT	pressure treated
B	bottom of	FTW	fabric wall covering	QT	quarry tile
BD	building	GA	gauge, gauge	R	riser
BLDG	building	GALV	galvanized	RAD	radius
BLKG	blocking	GFCI	government furnished, contractor installed	RB	rubber base
BM	beam	GFI	government furnished, government installed	REQD	required
B.O.T.	bottom of truss	GL	glass, glazing	RD	roof drain
B.O.H.	bottom of header	GYP	gypsum	REINF	reinforce (ing)
BRG	bearing	GWB	gypsum wall board	REV	revision (s) revised
CB	ceramititious tile backer board	HC	hollow core	RF	resilient sheet flooring
CIP	cast-in-place	HM	hollow metal	RO	rough opening
CJ	control joint	HORIZ	horizontal	SC	solid core
CL	centerline	HP	high point	SD	smoke detector
CLG	ceiling	HT	height	SHT	sheet
CLO	closet	ID	inside diameter	SIM	similar
CMU	concrete masonry unit	INSUL	insulation joint	SPEC	specification (s)
COL	column	JP	lavatory	SQ	square
CONC	concrete	LP	low point	SS	stainless steel
CONT	continue (ous)	LAV	lavatory	STL	steel
CPT	carpet	MAX	maximum	SUSP	suspended
CT	ceramic tile	MECH	mechanic (al)	T	top of
DET	detail	MFR	manufacture (er)	T.B.	tie beam
DIA	diameter	MAT	material	TEMP	tempered
DIM	dimension	MTL	metal	THK	thick
DN	down	MIN	minimum	THK	thick
DWG	drawing	MISC	miscellaneous	T.O.B.	top of beam
EA	each	MO	masonry opening	T.O.S.	top of slab
EIFS	exterior insulation finish system	MR	moisture resistant	TYP	typical
EJ	expansion joint	NIC	not in contract	U.N.O.	unless noted otherwise
EL	elevation	NO OR #	number	VCT	vinyl composition tile
ELEV	elevator	NTS	not to scale	VWC	vinyl wall covering
EQ	equipment	OBS	obscure	WB	wood base
EQUIP	equipment	OC	on center (S)	WD	wood
EW	electric water cooler	OD	outside diameter	W/	with
EXIST	existing	OPG	opening	W/O	without
EXP	expansion (exposed)	OPP	opposite		
EXT	floor drain	OSB	oriented strand board		
FD	floor drain				

NO.	DESCRIPTION:	DATE:

ORANGE COUNTY STORM-WATER MANAGEMENT BUILDING 5A
4200 JOHN YOUNG PKWY ORLANDO, FL 32839

LIST OF BOARD MEMBERS:

ORANGE COUNTY MAYOR	TERESA JACOBS
DISTRICT 1 COMMISSIONER	S. SCOTT BOYD
DISTRICT 2 COMMISSIONER	FRED BRUMMER
DISTRICT 3 COMMISSIONER	PETE CLARKE
DISTRICT 4 COMMISSIONER	JENNIFER THOMPSON
DISTRICT 5 COMMISSIONER	TED EDWARDS
DISTRICT 6 COMMISSIONER	TIFFANY MOORE RUSSELL

ARCHITECTURAL ABBREVIATIONS & MATERIAL LEGEND

DRAWN BY:	BOJ
CHECKED BY:	TGF
SCALE:	AS NOTED
START DATE:	06.12.2013
PROJECT NO.:	3764A-00