

August 15, 2014
BOARD OF COUNTY COMMISSIONERS
ORANGE COUNTY, FLORIDA
Addendum No. 1/IFB Y15-109-CH

TERM CONTRACT FOR TRAFFIC CALMING PROGRAM

BID OPENING DATE: August 26, 2014 at 2:00 P.M.

1. **The Bid Opening Date shall remain as follows:**
August 26, 2014 at 2:00 P.M.

2. Note the **Addition** to Part G, Special Provisions as follows:
Sheet No. 1/1 titled Traffic Calming Landscape Island Addition attached in Addendum #1.

3. All other terms and conditions of the IFB remain the same.

4. **The Proposer shall acknowledge receipt of this addendum by completing the applicable section in the solicitation or by completion of the acknowledgement information on the addendum. Either form of acknowledgement must be completed and returned not later than the date and time for receipt of the proposal.**

Receipt acknowledged by:






Authorized Signature

Date Signed


Title

Name of Firm

LEGEND

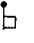-  WORK AREA
-  SIGN W/18"x18" (MIN.) ORANGE FLAG AND TYPE B LIGHT
-  CHANNELIZING DEVICE
-  WORK ZONE SIGN
-  FLAGGER


WHILE WORK ZONE ACTIVE, CONTRACTOR SHALL EMPLOY FLAGGERS WHO WILL VERIFY ALL WORKERS ARE OUT OF THE WAY BEFORE ALLOWING TRAFFIC TO PASS THROUGH WORK ZONE. ONE FLAGGER MAY BE SUFFICIENT IF WORKED ONE SIDE AT A TIME.

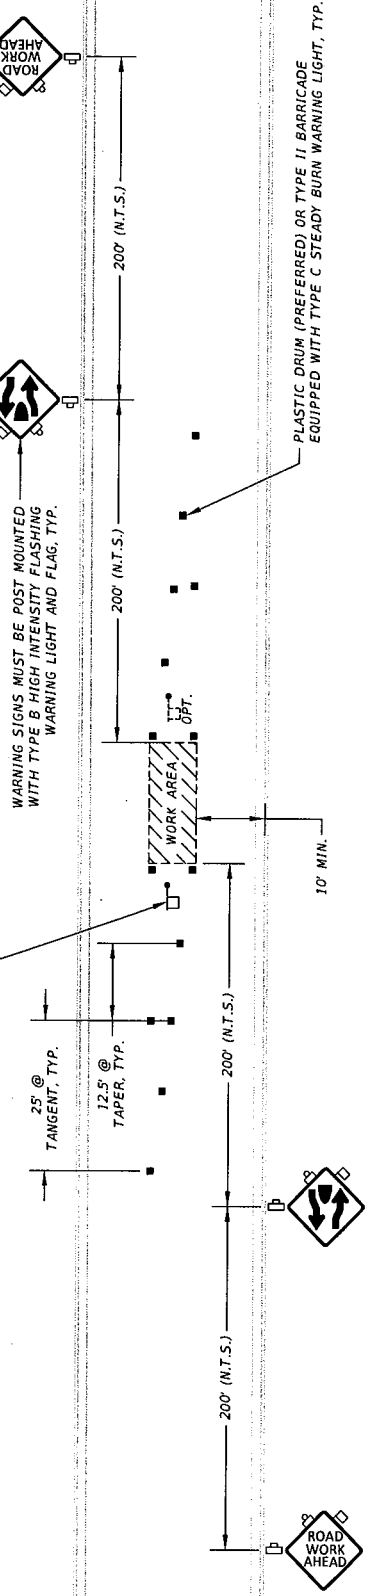

NOTE: THIS MAINTENANCE OF TRAFFIC SETUP IS APPROPRIATE FOR CONTRACTORS WHO WISH TO SET UP A WORK ZONE THAT WILL REMAIN IN PLACE FOR MULTIPLE WORK PERIODS, INCLUDING UNATTENDED PERIODS OF TIME AND NIGHTS.

RECOMMENDED MINIMUM TRAFFIC CONTROL PLAN
WORK TO EXCEED SINGLE DAYLIGHT PERIOD

Y15-109-CH
ADDENDUM #1
AUGUST 15, 2014

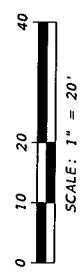

| DATE | BY | DESCRIPTION |
|------|----|-------------|
| | | |
| | | |
| | | |
| | | |

ORANGE COUNTY
TRAFFIC CALMING -
LANDSCAPE ISLAND
ADDITION

ORANGE COUNTY
TRAFFIC ENGINEERING DIVISION
4200 S. JOHN YOUNG PKWY.
ORLANDO, FLORIDA 32839-8205
(407) 836-7830

TRAFFIC CONTROL PLAN

SHEET NO. 1/1