

August 5, 2015

BOARD OF COUNTY COMMISSIONERS
ORANGE COUNTY, FLORIDA
ADDENDUM NO. 1 / IFB Y15-7008-EB

Bid Opening Date: August 20, 2015

ORANGE COUNTY PUBLIC WORKS COMPLEX PERIMETER FENCE

This Addendum is hereby incorporated into the bid documents of the project referenced above. The following items are clarifications, corrections, additions, deletions and/or revisions to and shall take precedence over the original documents. Additions are indicated by underlining, deletions are indicated by ~~strikethrough~~.

1. The bid opening date remains **August 20, 2015 at 2:00 P.M.**
2. Changes are made as follows:

- A. Part H - Replace Paragraph 1. General with the following corrected paragraph:

General: The work performed in this project shall consist of all labor, materials, equipment, and transportation, necessary to dismantle and dispose of approximately 3,800 lf of chain link fence w/ barbed wire top and install approximately 4,880 lf of new (8) eight ft. high welded ornamental steel fence that is climb and cut restrictive. This will be a perimeter fence with (1) 16' wide double drive gate. Work may be performed during standard and Non-standard hours.

- B. Part H – Replace Paragraph 7. Materials with the following corrected paragraph:

MATERIALS

A. Manufacturer - The fence system shall conform to Montage Commercial 4 rail, 8' panel, **Welded and Rackable** (ATF – All Terrain Flexibility) Ornamental Steel, style manufactured by Ameristar Fence Products, Inc. specifications.

- C. Part H- Paragraph C. Material, subparagraph 2, replace with following sentence:

2. Material for pickets shall be 3/4" square x 14 Ga. tubing. The rails shall be steel channel, 1.5" x 1.4375" x 14 Ga. Picket holes in the rail shall be spaced 4.675" for standard picket spacing.

- D. Replace Ameristar Montage Plus Classic drawing with attached Montage Commercial Classic drawing
- E. Insert Chain Link Removal (indicated in Red) photograph to the body of this solicitation.

3. ACKNOWLEDGEMENT OF ADDENDA


- a. The Bidder/Proposer shall acknowledge receipt of this addendum by completing the applicable section in the solicitation or by completion of the acknowledgement information on the addendum. Either form of acknowledgement must be completed and returned not later than the date and time for receipt of the bid or proposal.
- b. **Receipt acknowledged by:**
- c. All other terms and conditions of the IFB remain the same.

Authorized Signature

Date Signed

Title


Name of Firm

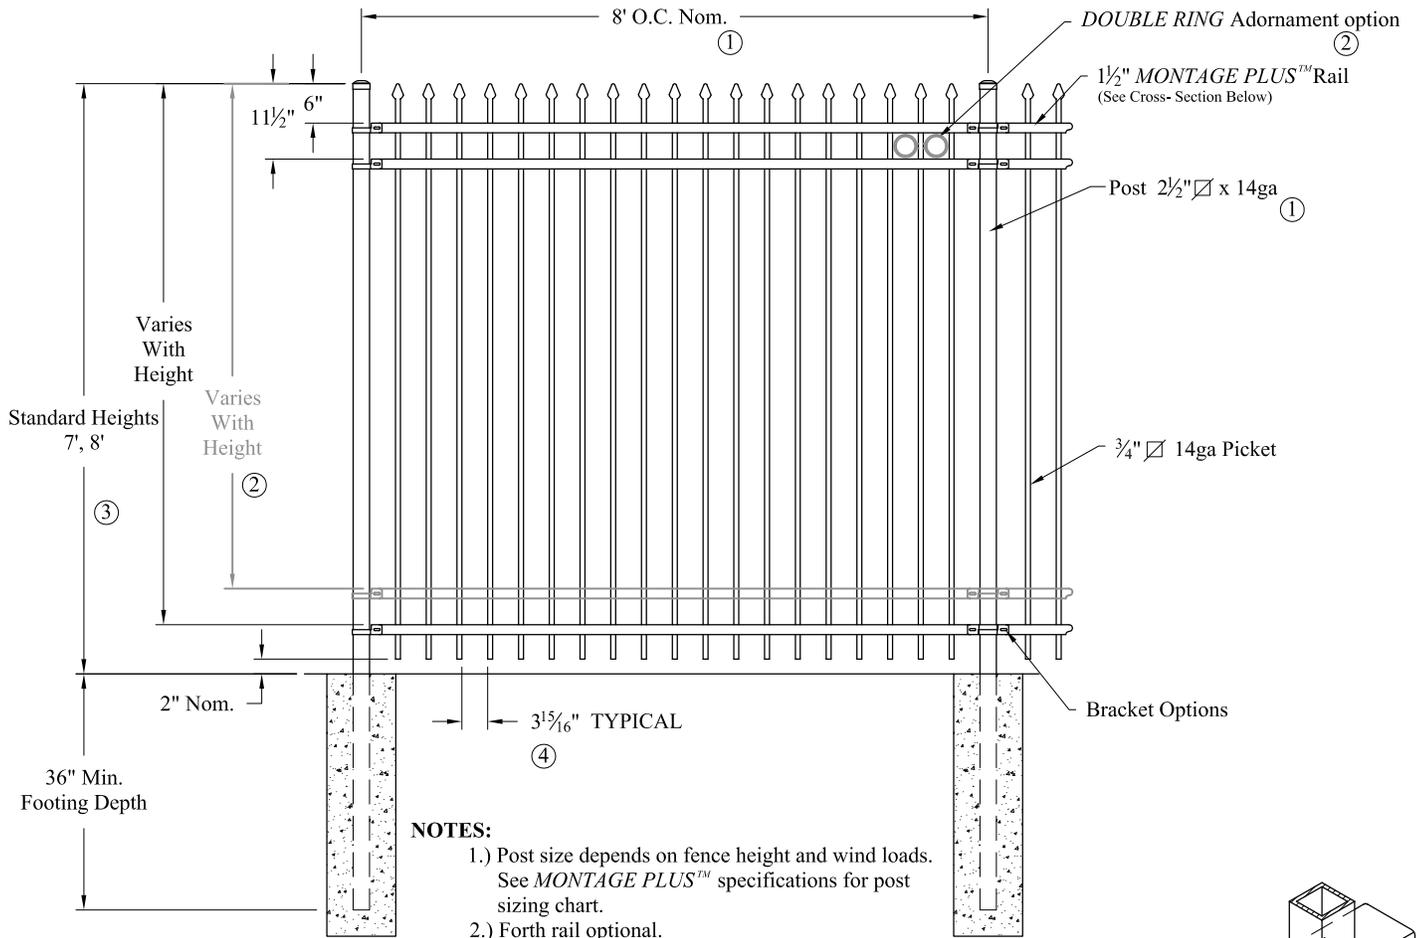

NOTES:


- 1.) Post size depends on fence height and wind loads. See MONTAGE PLUS™ specifications for post sizing chart.
- 2.) Forth rail optional.
- 3.) 7' - 8' Heights will require a 14ga Picket & 14ga Post.

RAKING DIRECTIONAL ARROW
 Welded panel can be raked 30" over 8' with arrow pointing down grade.

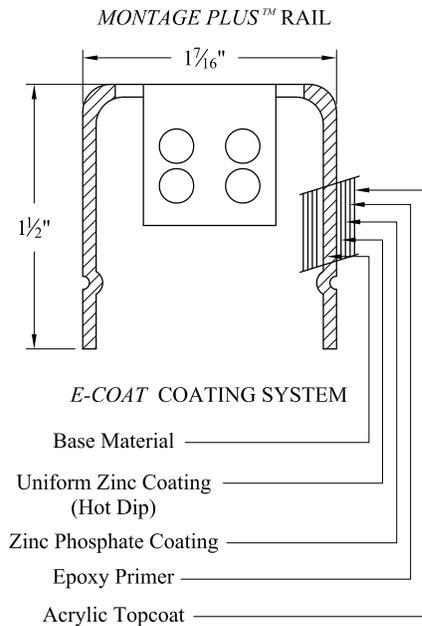

PROFUSION™ WELDING PROCESS
 No exposed welds,
 Good Neighbor profile - Same appearance on both sides

MONTAGE PLUS™ RAIL
 Specially formed high strength architectural shape.

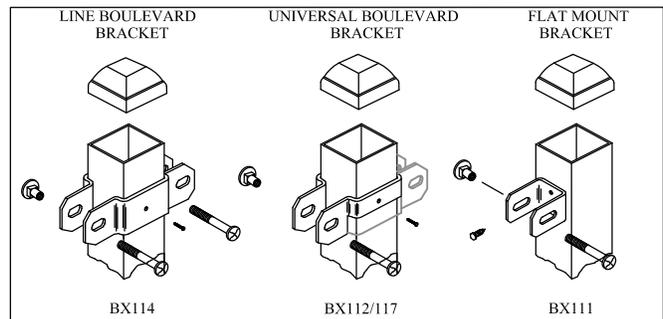

Values shown are nominal and not to be used for installation purposes. See product specification for installation requirements.

COMMERCIAL STRENGTH WELDED STEEL PANEL
PRE-ASSEMBLED

Title: **MONTAGE COMMERCIAL CLASSIC 3/4-RAIL**

DR: NJB SH . 1 of 1 SCALE: DO NOT SCALE

CK: BS Date 09/21/11 REV: d



AMERISTAR®

1555 N. Mingo
 Tulsa, OK 74116
 1-888-333-3422
 www.ameristarfence.com

Chain Link Removal (Indicated in Red) Approx. 3800 lf

OCPA Web Map	
Major Roads	Proposed Road
Florida turnpike	Brick Road
Interstate 4	Gated Roads
Toll Road	Road Under Construction
Public Roads	Rail Road
Block Line	Lot Line
Residential	Agriculture
Commercial/Institutional	Governmental/Institutional/Misc
Hydro	Waste Land
Agricultural Curtilage	Parks
Vacant Land	County Boundary
Lakes and Rivers	Building
Golf Course	Hospital



Created: 7/14/2015

This map is for reference only and is not a survey.