

June 15, 2016

BOARD OF COUNTY COMMISSIONERS
ORANGE COUNTY, FLORIDA

ADDENDUM NO. 1 / IFB NO. Y16-776-PH
INTERNATIONAL DRIVE POTABLE WATER BOOSTER PUMP STATION

BID OPENING DATE: JULY 12, 2016

This addendum is hereby incorporated into the bid documents of the project referenced above. The following items are clarifications, corrections, additions, deletions and/or revisions to and shall take precedence over the original documents. Additions are indicated by underlining, deletions are indicated by ~~strikethrough~~.

A. CLARIFICATIONS

A non-mandatory pre-bid meeting will be held on Friday, June 17, 2016, located at the proposed pump station site (7996 World Center Drive) at 1:30 pm. **Prior to the pre-bid meeting, interested parties should arrive at the Speedway gas station located at 7900 World Center Drive at 1:00 pm. See attached map for the Speedway gas station location and pre-bid meeting location.**

All parties must provide their own transportation to the project site located at 7996 World Center Drive. High clearance vehicles are recommended for the site visit.

B. ACKNOWLEDGEMENT OF ADDENDA

- a. The Proposer shall acknowledge receipt of this addendum by completing the applicable section in the solicitation or by completion of the acknowledgement information on the addendum. Either form of acknowledgement must be completed and returned not later than the date and time for receipt of proposal.

All other terms, conditions and specifications remain the same.



Receipt acknowledged by:

Authorized Signature

Date Signed

Title

Name of Firm

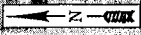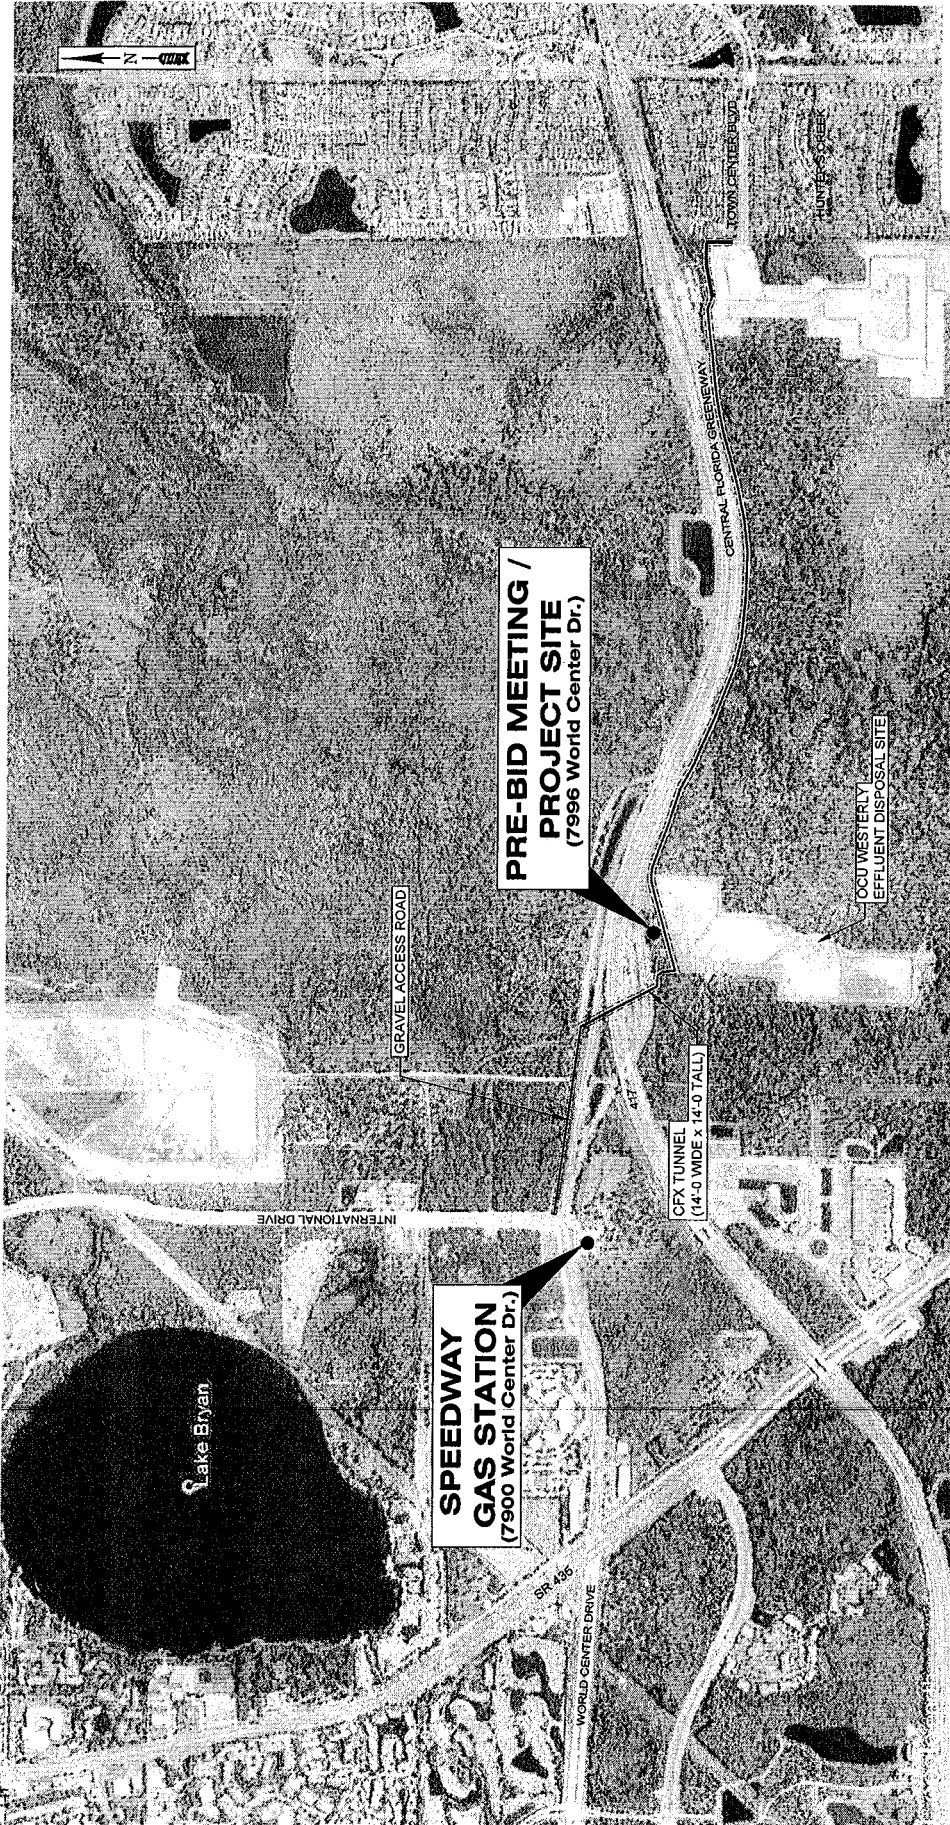

REV	DATE	DESCRIPTION

<p>ORANGE COUNTY UTILITIES DEPARTMENT ENGINEERING DIVISION 50 CARRY FORD ROAD ORLANDO, FL 32825</p>	<p>GPH www.gphcorp.com 1117 East Robinson Street • Orlando, FL 32801 • Phone: 407.622.6462</p>	<p>Engineer Reg. C.O.A. No. 32 Exp. 12/31/14 App. Lic. No. AA00004 License No. No. L000004</p> <p>A. Staff Services, Inc. & E. Pfler P.L.L.C. Engineers Architects Interior Designers Turnkey/Construction</p>	<p>DESIGNED BY: DRAWN BY: CHECKED BY: DAVID E. MAHER P.E. ORFLA LICENSE #20041 CADD FILE: Pre Bid Meeting.dwg</p>	<p>SCALE: 1" = 600' DRAWING NO.: SHEET: 01 OF</p>
---	--	--	---	---

PRE-BID MEETING LOCATION
AND PROJECT SITE MAP
INTERNATIONAL DRIVE POTABLE WATER
BOOSTER PUMP STATION

1117 East Robinson Street • Orlando, FL 32801 • Phone: 407.622.6462

ORANGE COUNTY UTILITIES DEPARTMENT
ENGINEERING DIVISION
50 CARRY FORD ROAD ORLANDO, FL 32825



UNLESS INDICATED
(IF NOT SCALE ACCORDANT)