


BEGIN EARTHWORK
1002+00.00

1003+00.00

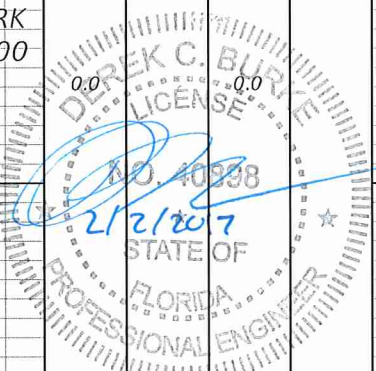

1" = 10' HORIZONTAL
1" = 5' VERTICAL


REVISIONS	
DATE	DESCRIPTION

DEREK C. BURKE, P.E. LICENSE NO. 40898
 201 N. Magnolia Ave.
 Suite 200
 Orlando FL 32801
 Phone 407.839.4300
 Fax 407.839.1621
WBQ
 Design & Engineering
 CERTIFICATE OF AUTHORIZATION NO. 6796

ORANGE COUNTY GOVERNMENT
ORANGE COUNTY DEPARTMENT OF PUBLIC WORKS
 ENGINEERING DIVISION
 4200 SOUTH JOHN YOUNG PARKWAY
 ORLANDO, FLORIDA 32839
 (407) 836-7900


TRAIL CROSS SECTIONS

SHEET NO.
36

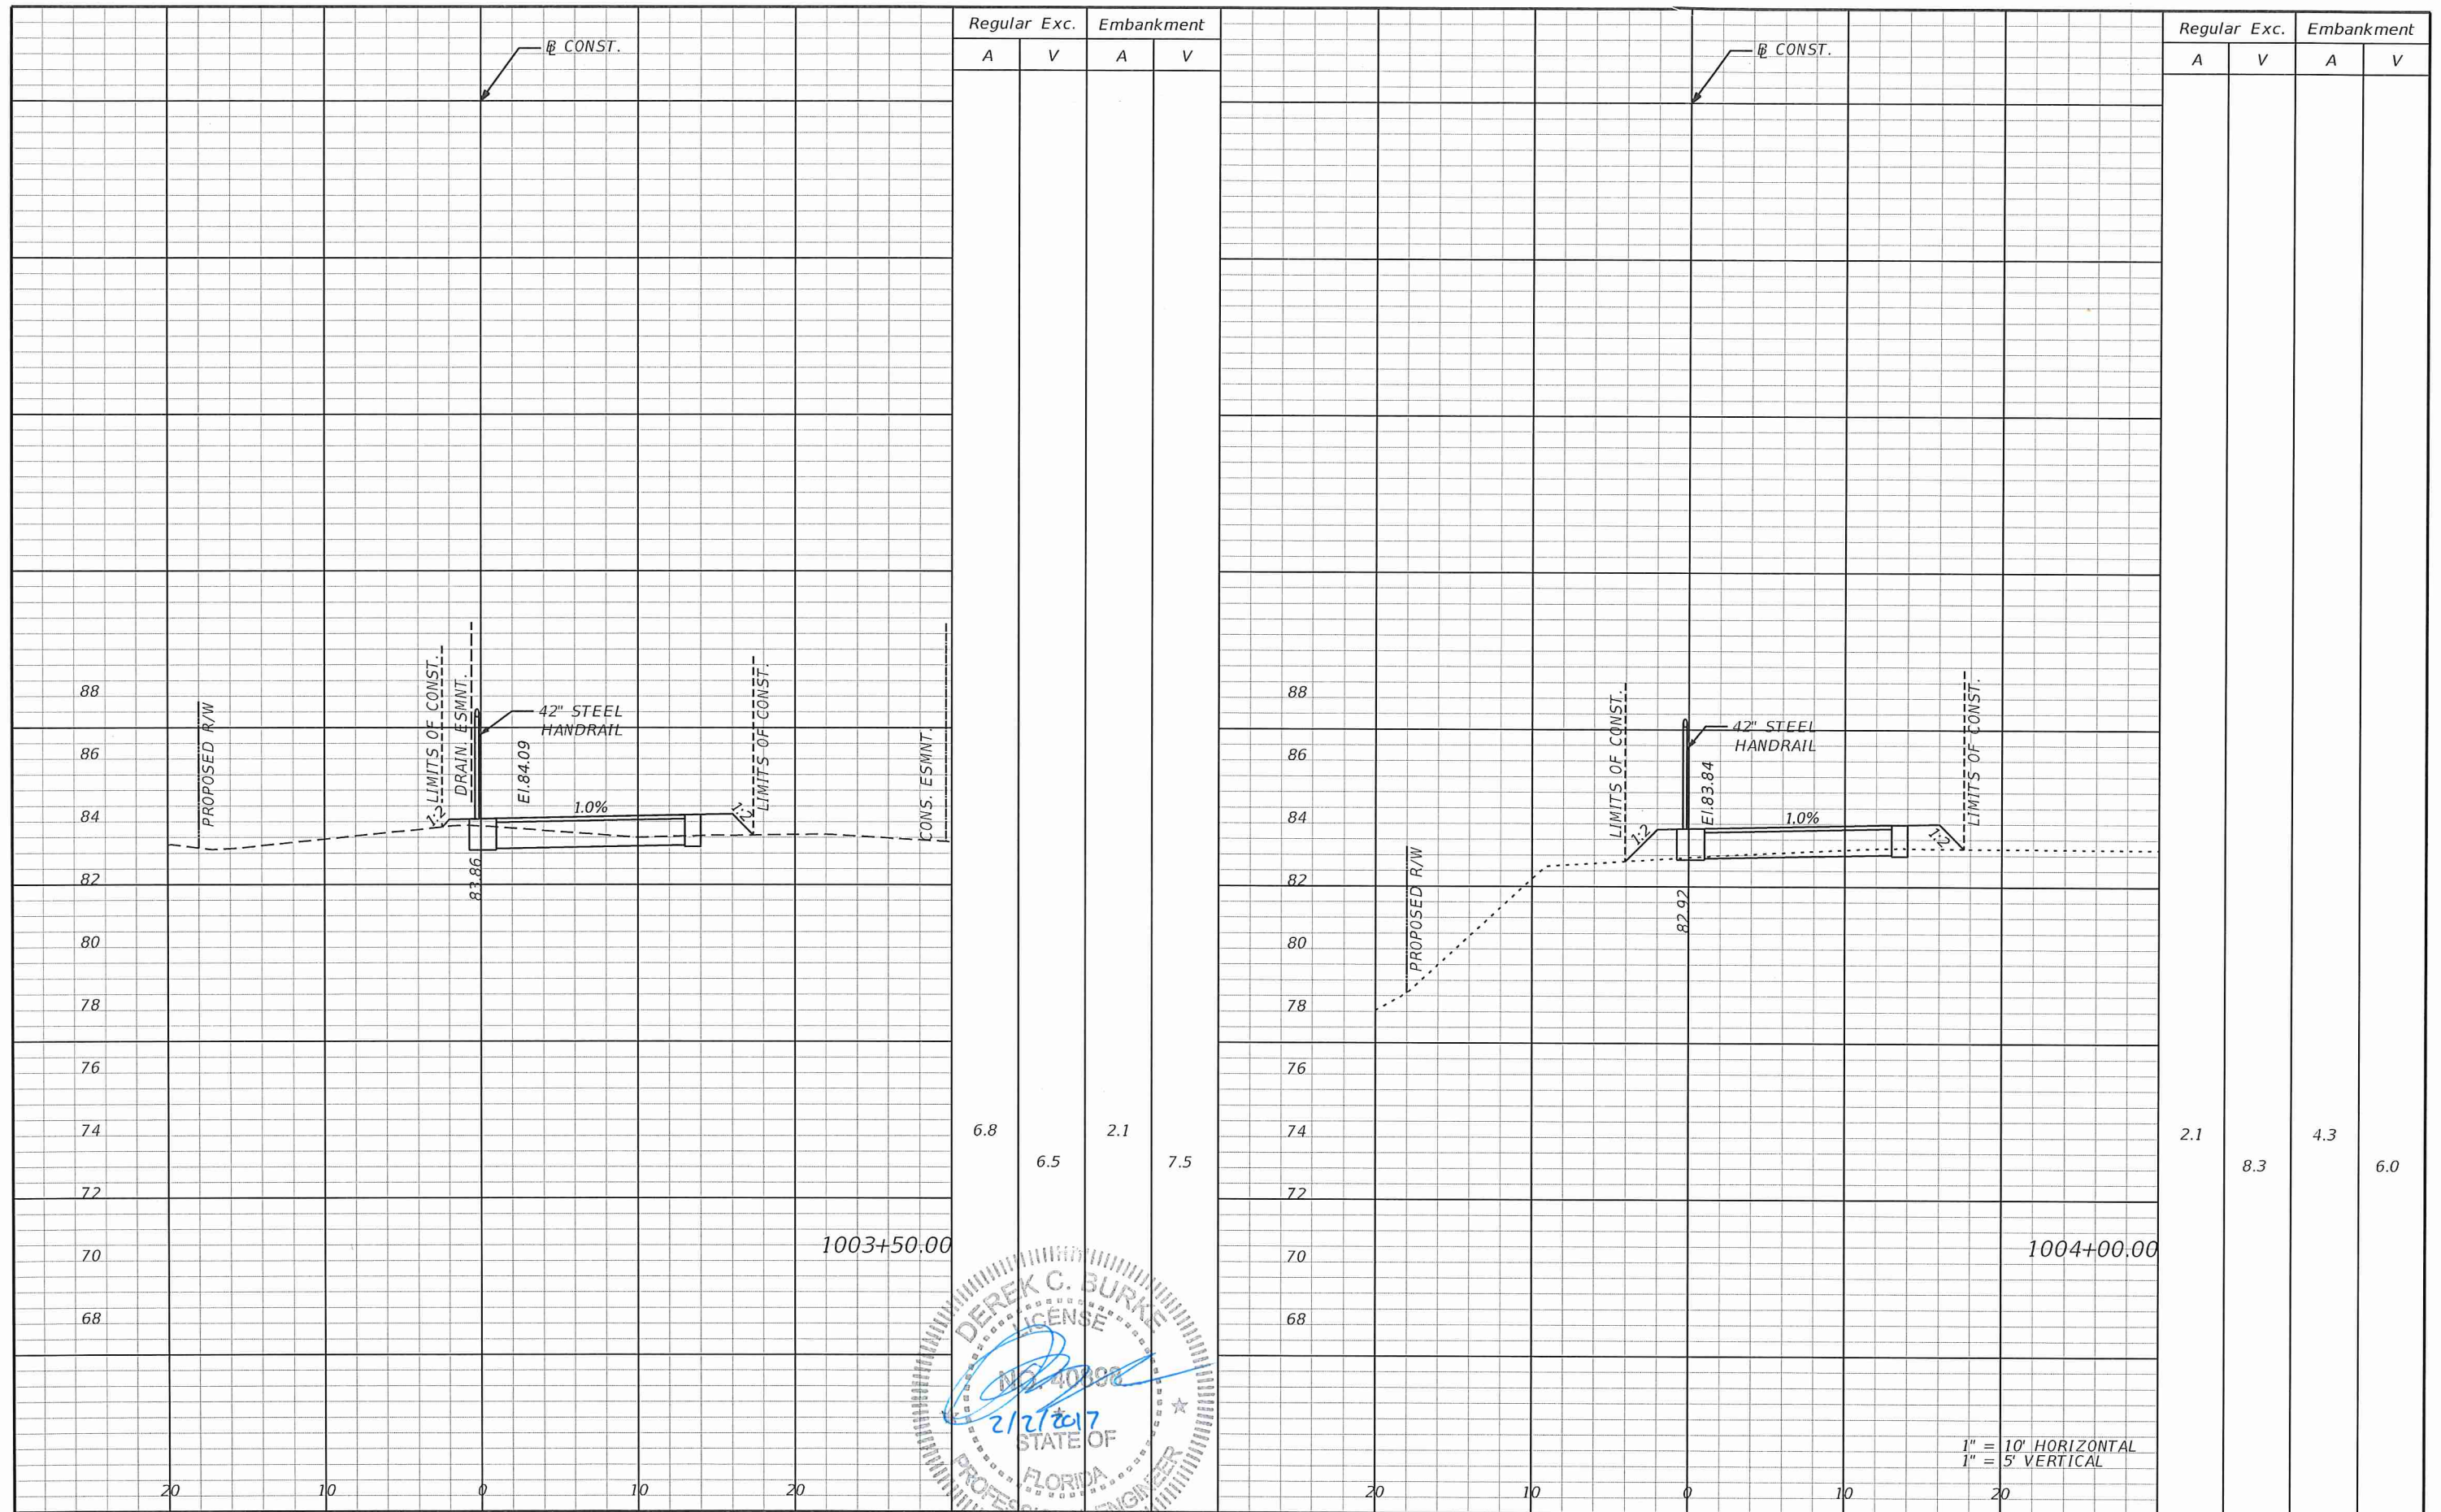

Regular Exc.		Embankment	
A	V	A	V
6.8	6.5	2.1	7.5

Regular Exc.		Embankment	
A	V	A	V
2.1	8.3	4.3	6.0

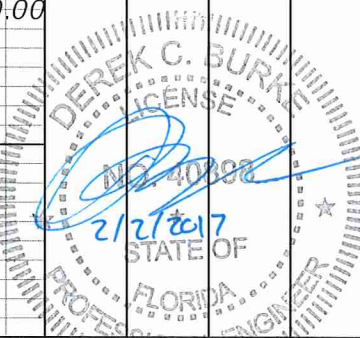

DEREK C. BURKE, P.E. LICENSE NO. 40898
WBQ Design & Engineering
 201 N. Magnolia Ave. Suite 200
 Orlando FL 32801
 Phone 407.839.4300 Fax 407.839.1621
 CERTIFICATE OF AUTHORIZATION NO. 6796


ORANGE COUNTY GOVERNMENT
DEPARTMENT OF PUBLIC WORKS
 ENGINEERING DIVISION
 4200 SOUTH JOHN YOUNG PARKWAY
 ORLANDO, FLORIDA 32839
 (407) 836-7900

TRAIL CROSS SECTIONS

SHEET NO.
37

1" = 10' HORIZONTAL
 1" = 5' VERTICAL

REVISIONS			
DATE	DESCRIPTION	DATE	DESCRIPTION

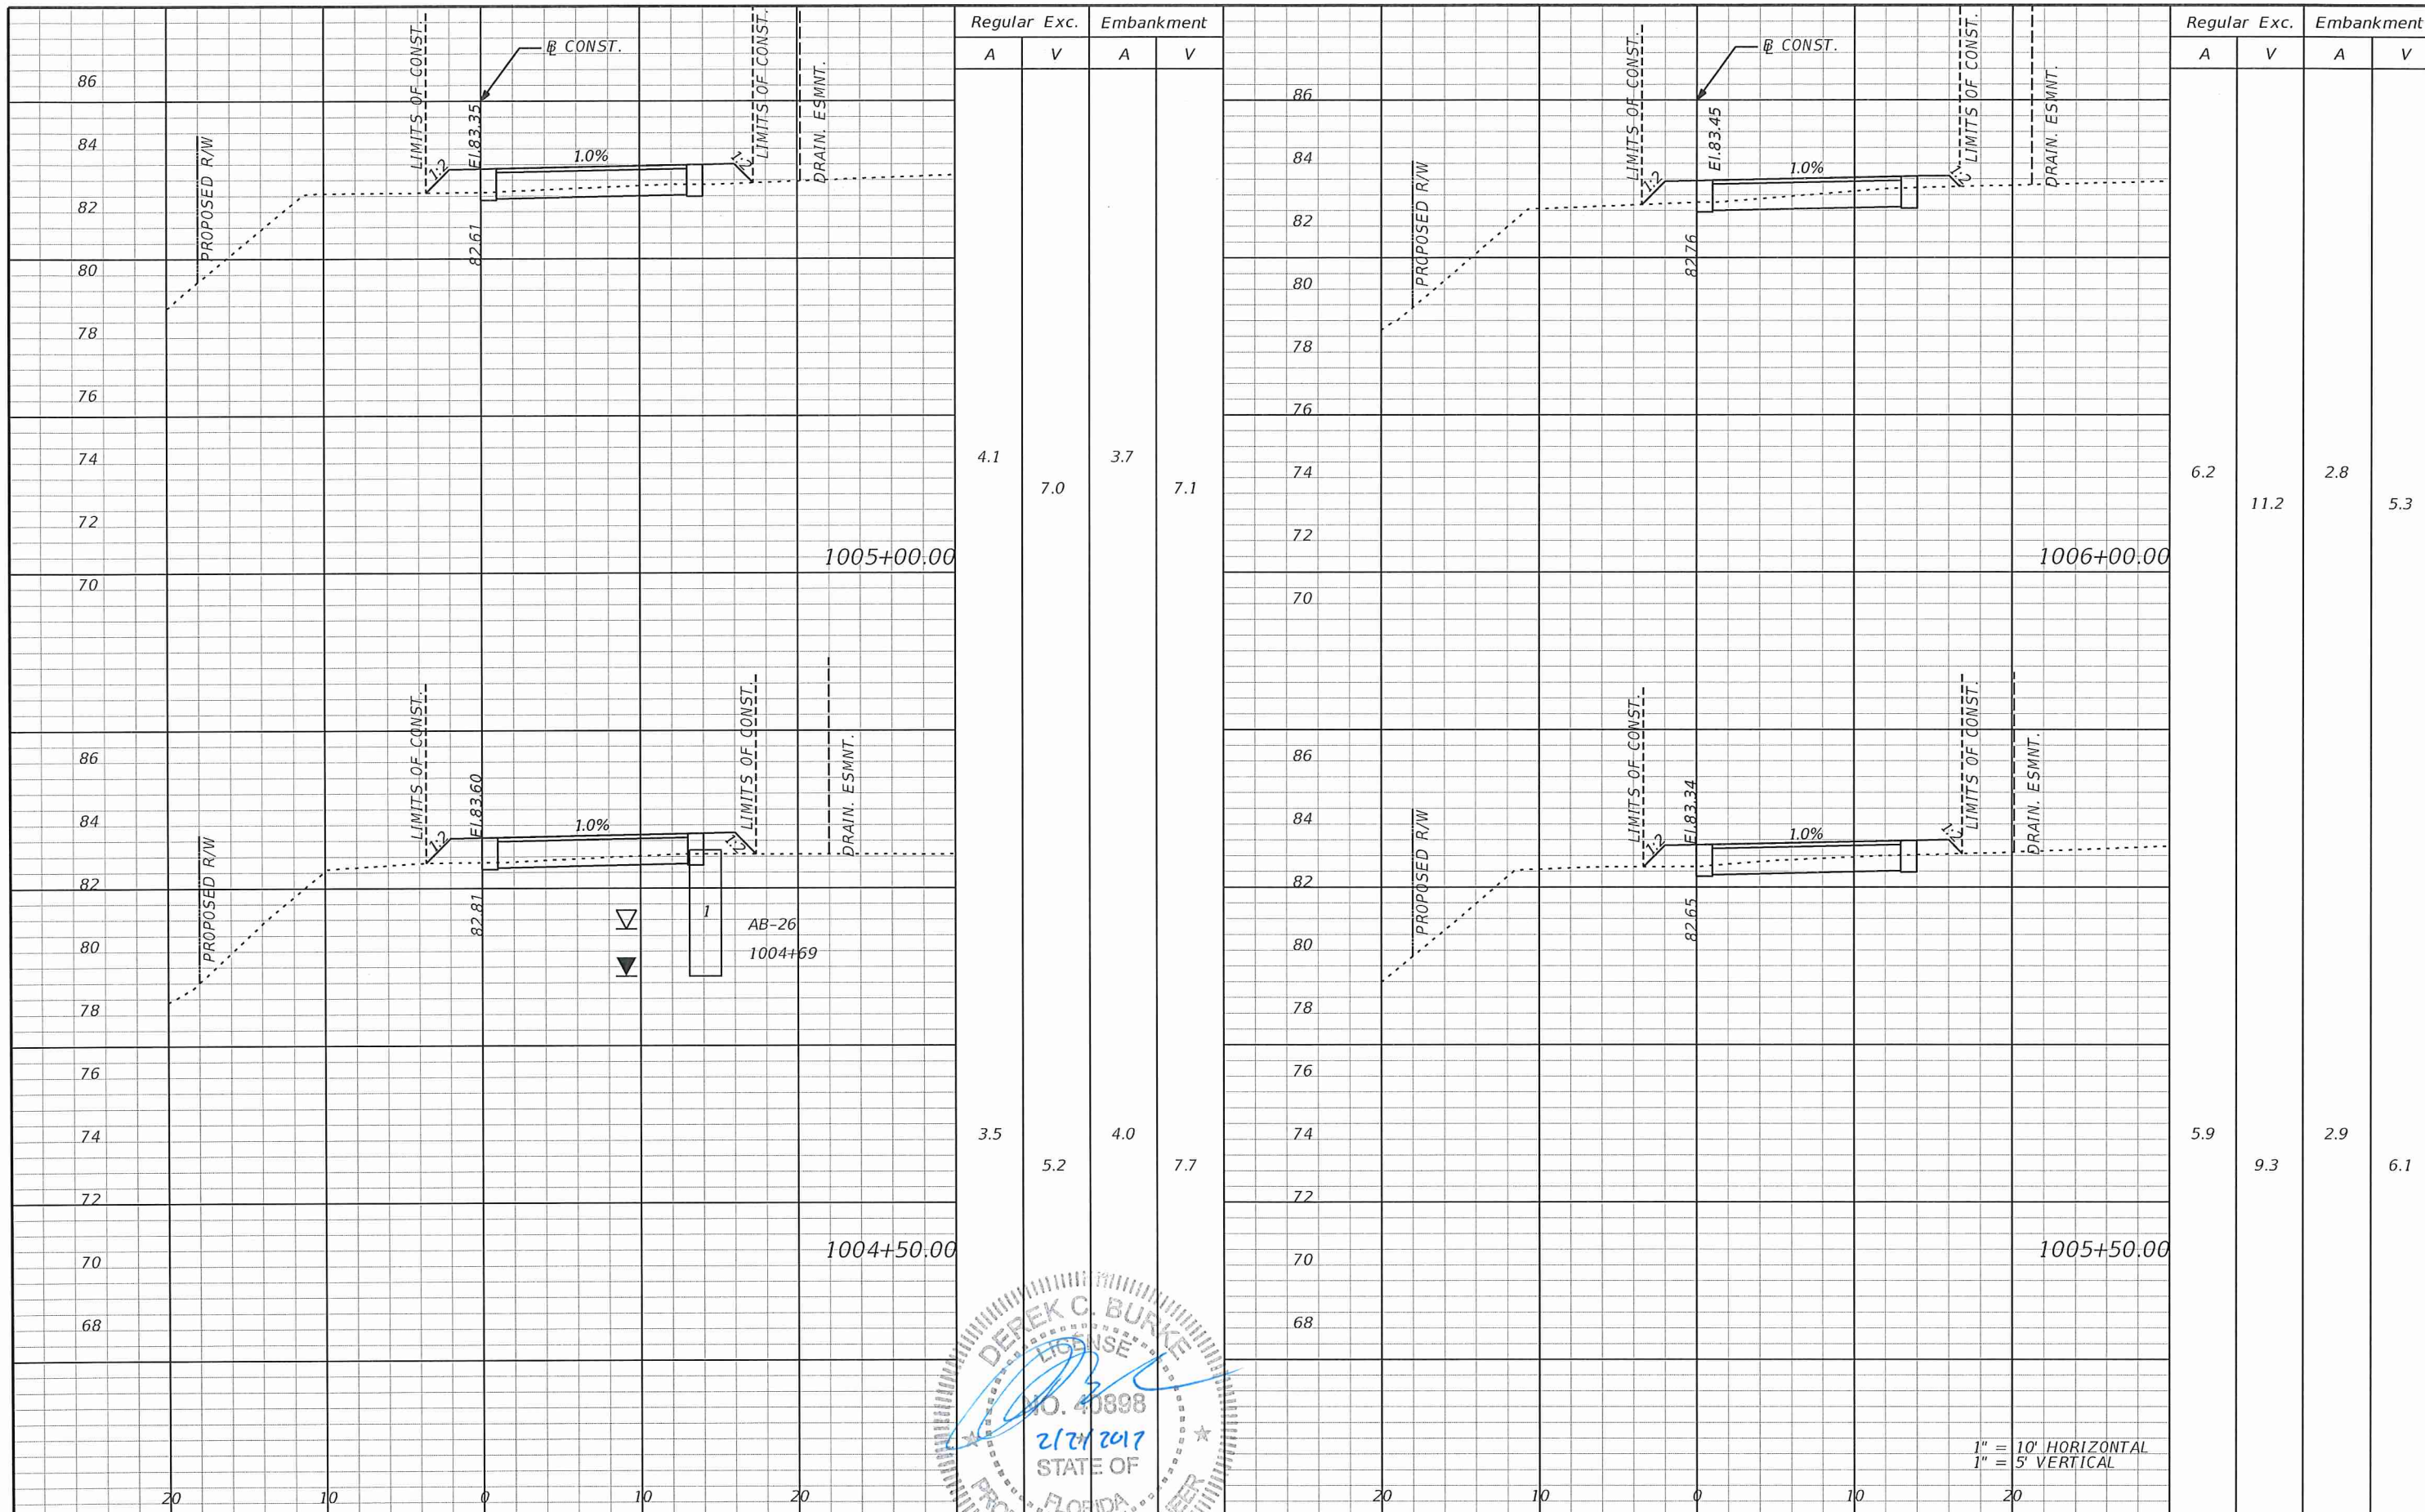

DEREK C. BURKE, P.E.
 LICENSE NO. 40898
 2/21/2017
 STATE OF FLORIDA
 PROFESSIONAL ENGINEER


1" = 10' HORIZONTAL
 1" = 5' VERTICAL

REVISIONS			
DATE	DESCRIPTION	DATE	DESCRIPTION

DEREK C. BURKE, P.E. LICENSE NO. 40898
 201 N. Magnolia Ave.
 Suite 200
 Orlando FL 32801
 Phone 407.839.4300
 Fax 407.839.1621
WBQ
 Design & Engineering A
 CERTIFICATE OF AUTHORIZATION NO. 6796


ORANGE COUNTY
DEPARTMENT OF PUBLIC WORKS
 ENGINEERING DIVISION
 4200 SOUTH JOHN YOUNG PARKWAY
 ORLANDO, FLORIDA 32839
 (407) 836-7900

TRAIL CROSS SECTIONS
 SHEET NO. 38

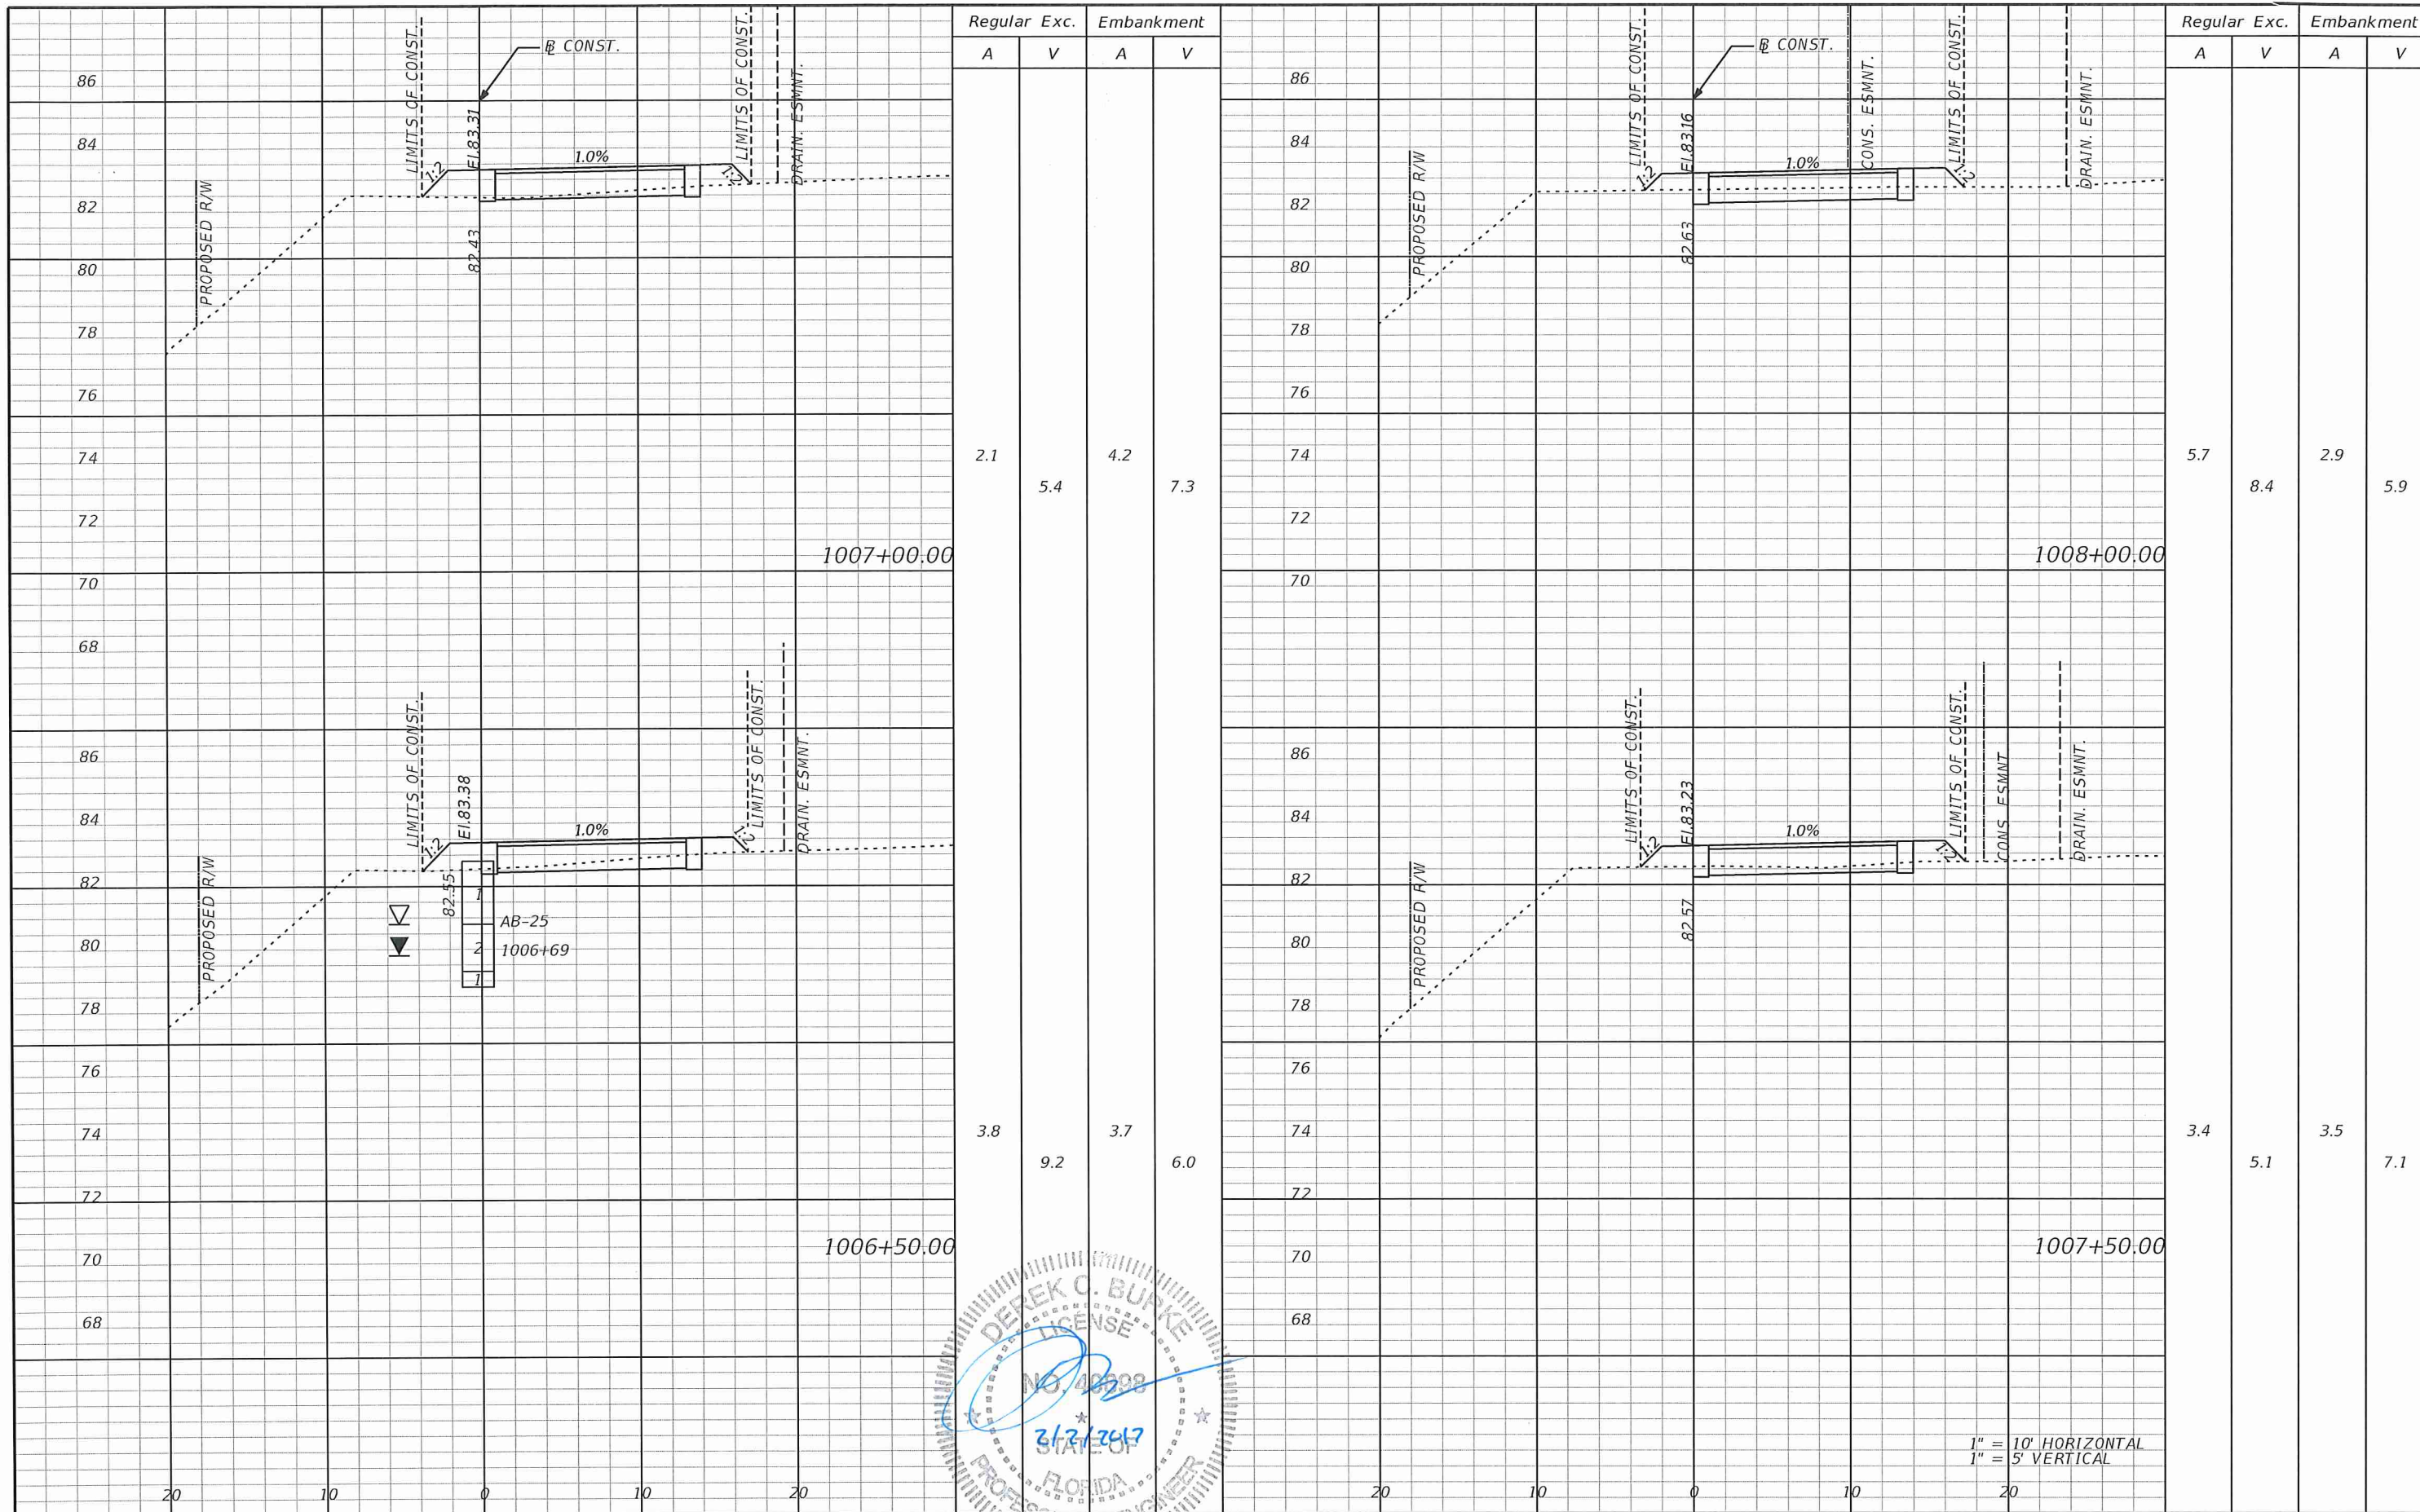

Regular Exc.		Embankment	
A	V	A	V
2.1	5.4	4.2	7.3

Regular Exc.		Embankment	
A	V	A	V
5.7	8.4	2.9	5.9

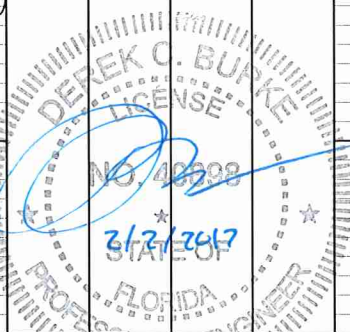

1" = 10' HORIZONTAL
1" = 5' VERTICAL



REVISIONS	
DATE	DESCRIPTION

DEREK C. BURKE, P.E. LICENSE NO. 40898
 201 N. Magnolia Ave.
 Suite 200
 Orlando Fl. 32801
 Phone 407.839.4300
 Fax 407.839.1621
WBQ
 Design & Engineering A
 CERTIFICATE OF AUTHORIZATION NO. 6796

ORANGE COUNTY GOVERNMENT
ORANGE COUNTY DEPARTMENT OF PUBLIC WORKS
 ENGINEERING DIVISION
 4200 SOUTH JOHN YOUNG PARKWAY
 ORLANDO, FLORIDA 32839
 (407) 836-7900

TRAIL CROSS SECTIONS

SHEET NO.
39

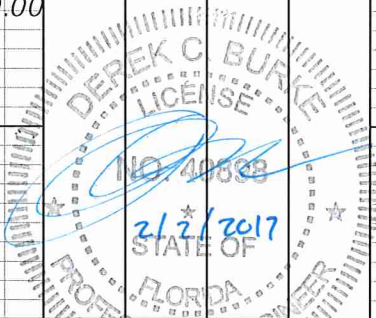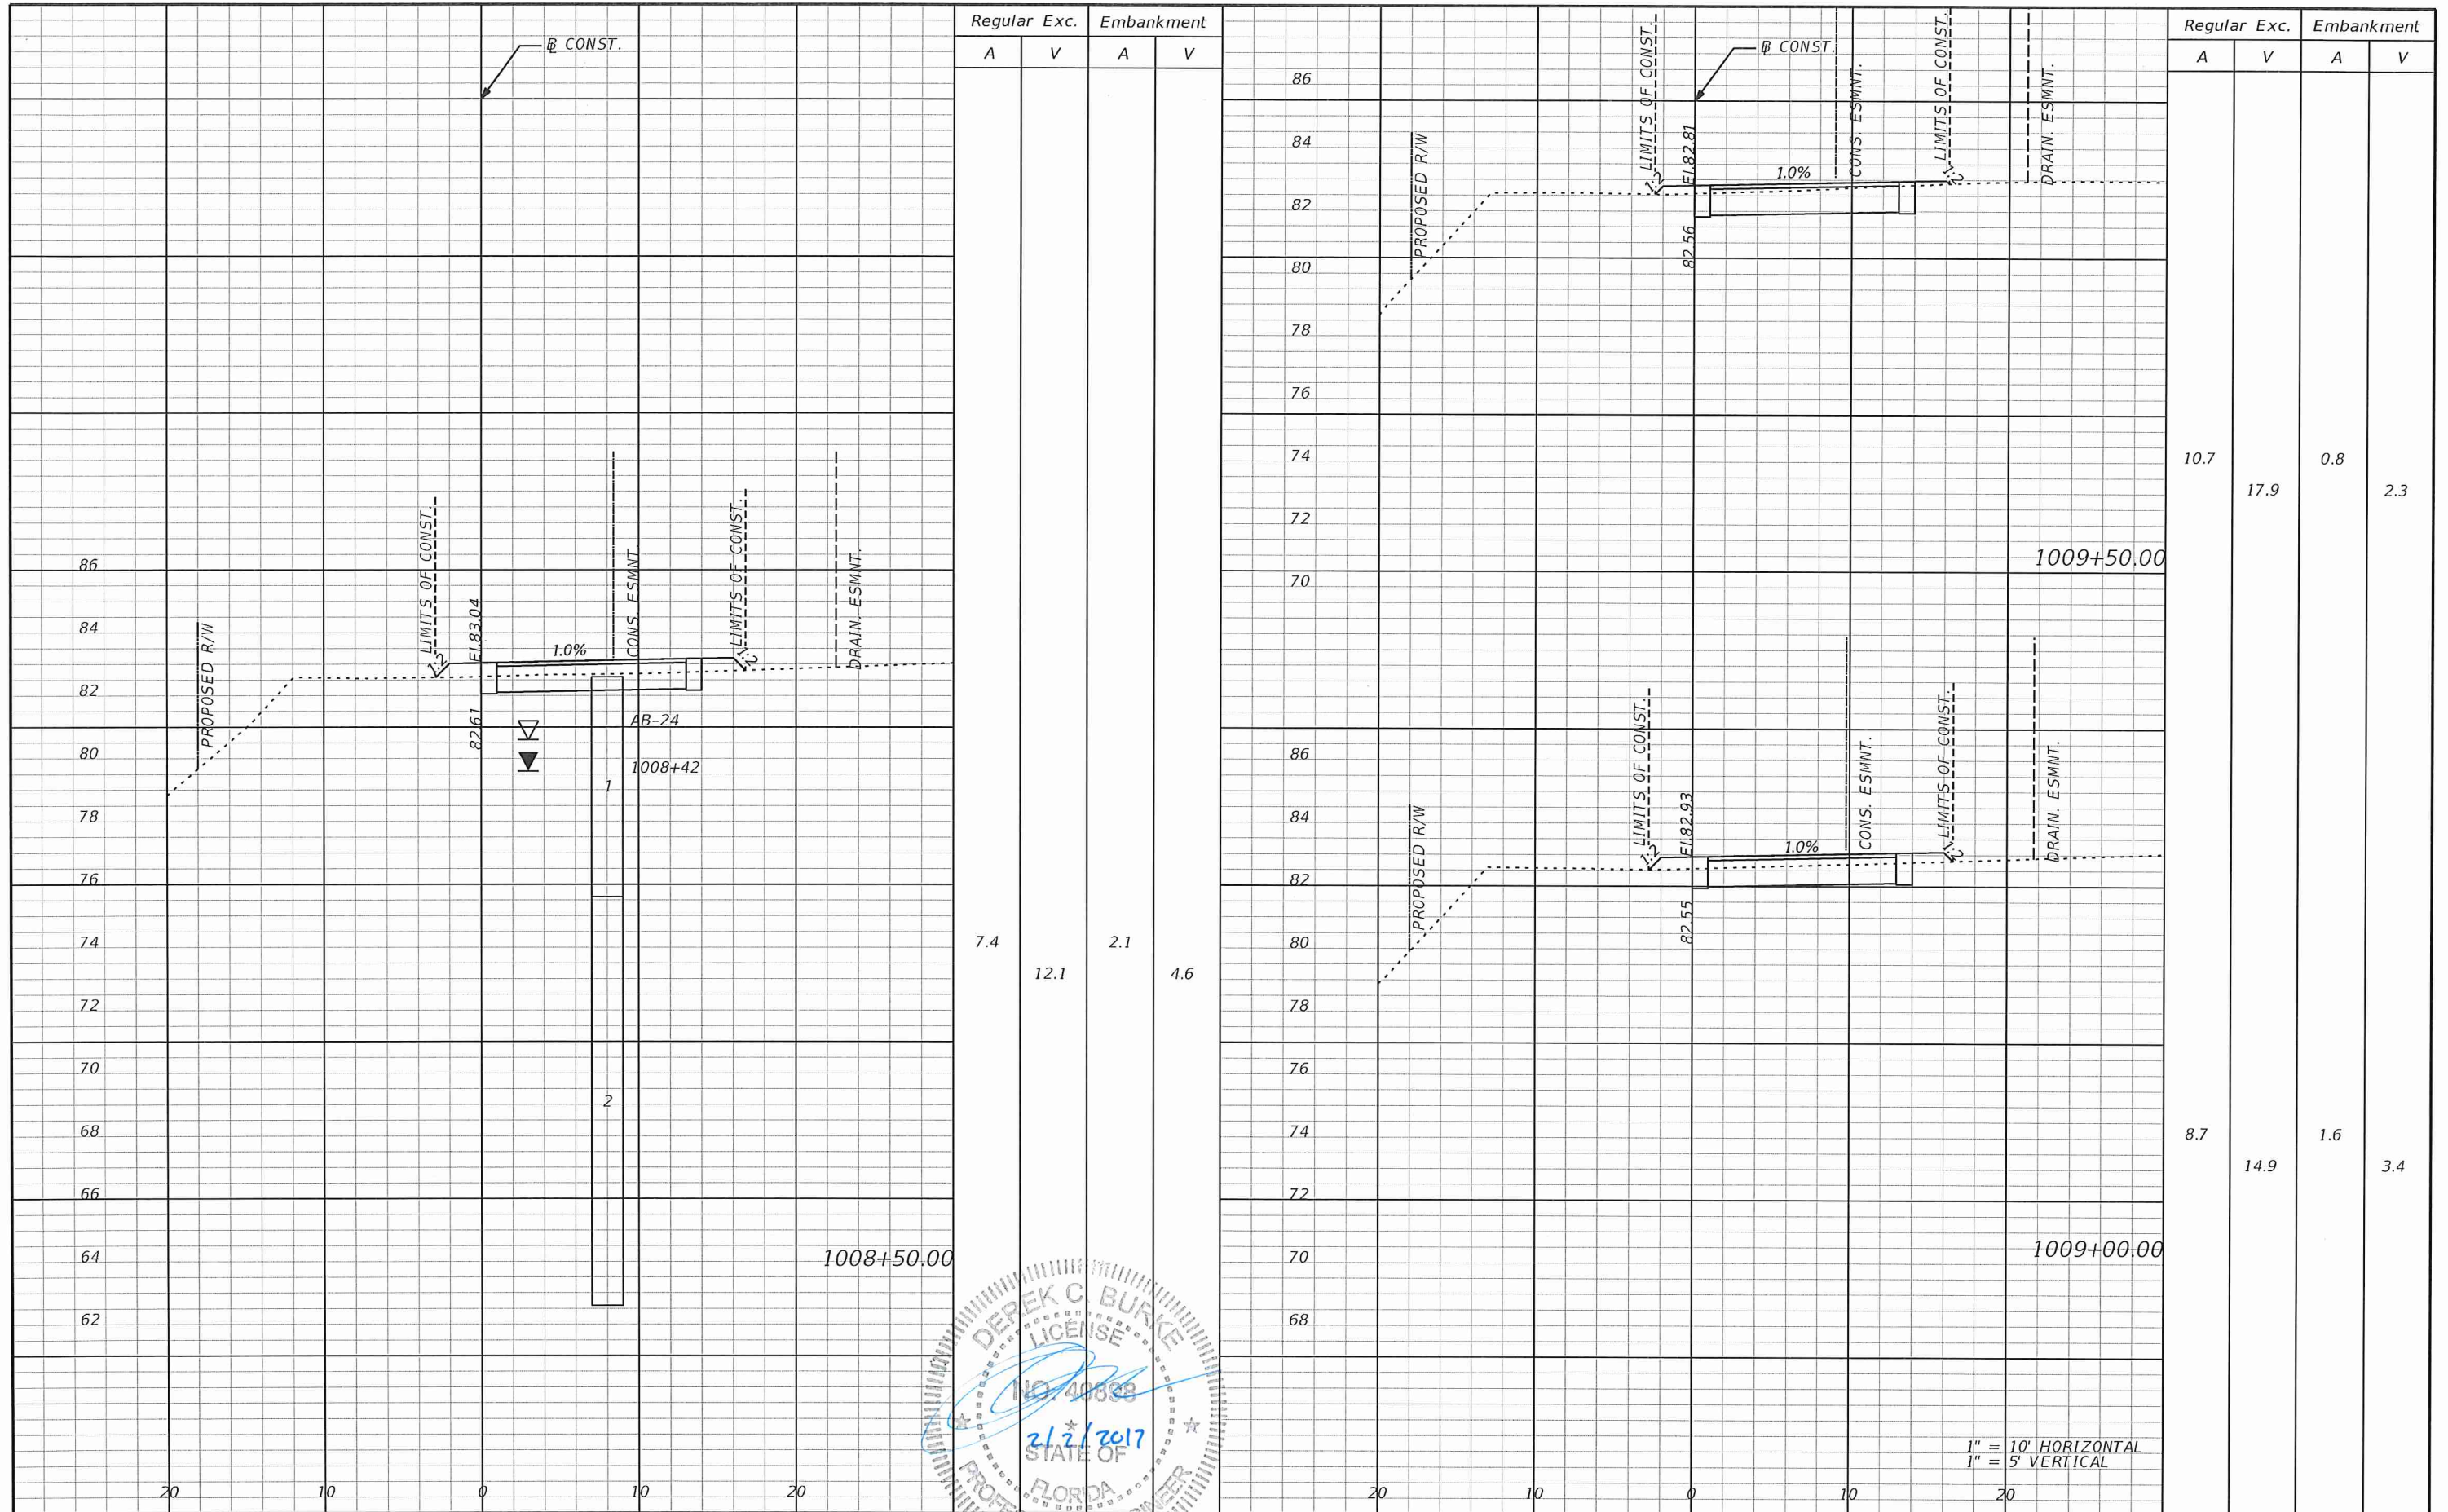


DEREK C. BURKE, P.E. LICENSE NO. 40898
 201 N. Magnolia Ave. Suite 200
 Orlando FL 32801
 Phone 407.839.4300
 Fax 407.839.1621
WBQ Design & Engineering
 CERTIFICATE OF AUTHORIZATION NO. 6796

ORANGE COUNTY GOVERNMENT
DEPARTMENT OF PUBLIC WORKS
 ENGINEERING DIVISION
 4200 SOUTH JOHN YOUNG PARKWAY
 ORLANDO, FLORIDA 32839
 (407) 836-7900

TRAIL CROSS SECTIONS

SHEET NO. 40

REVISIONS	
DATE	DESCRIPTION

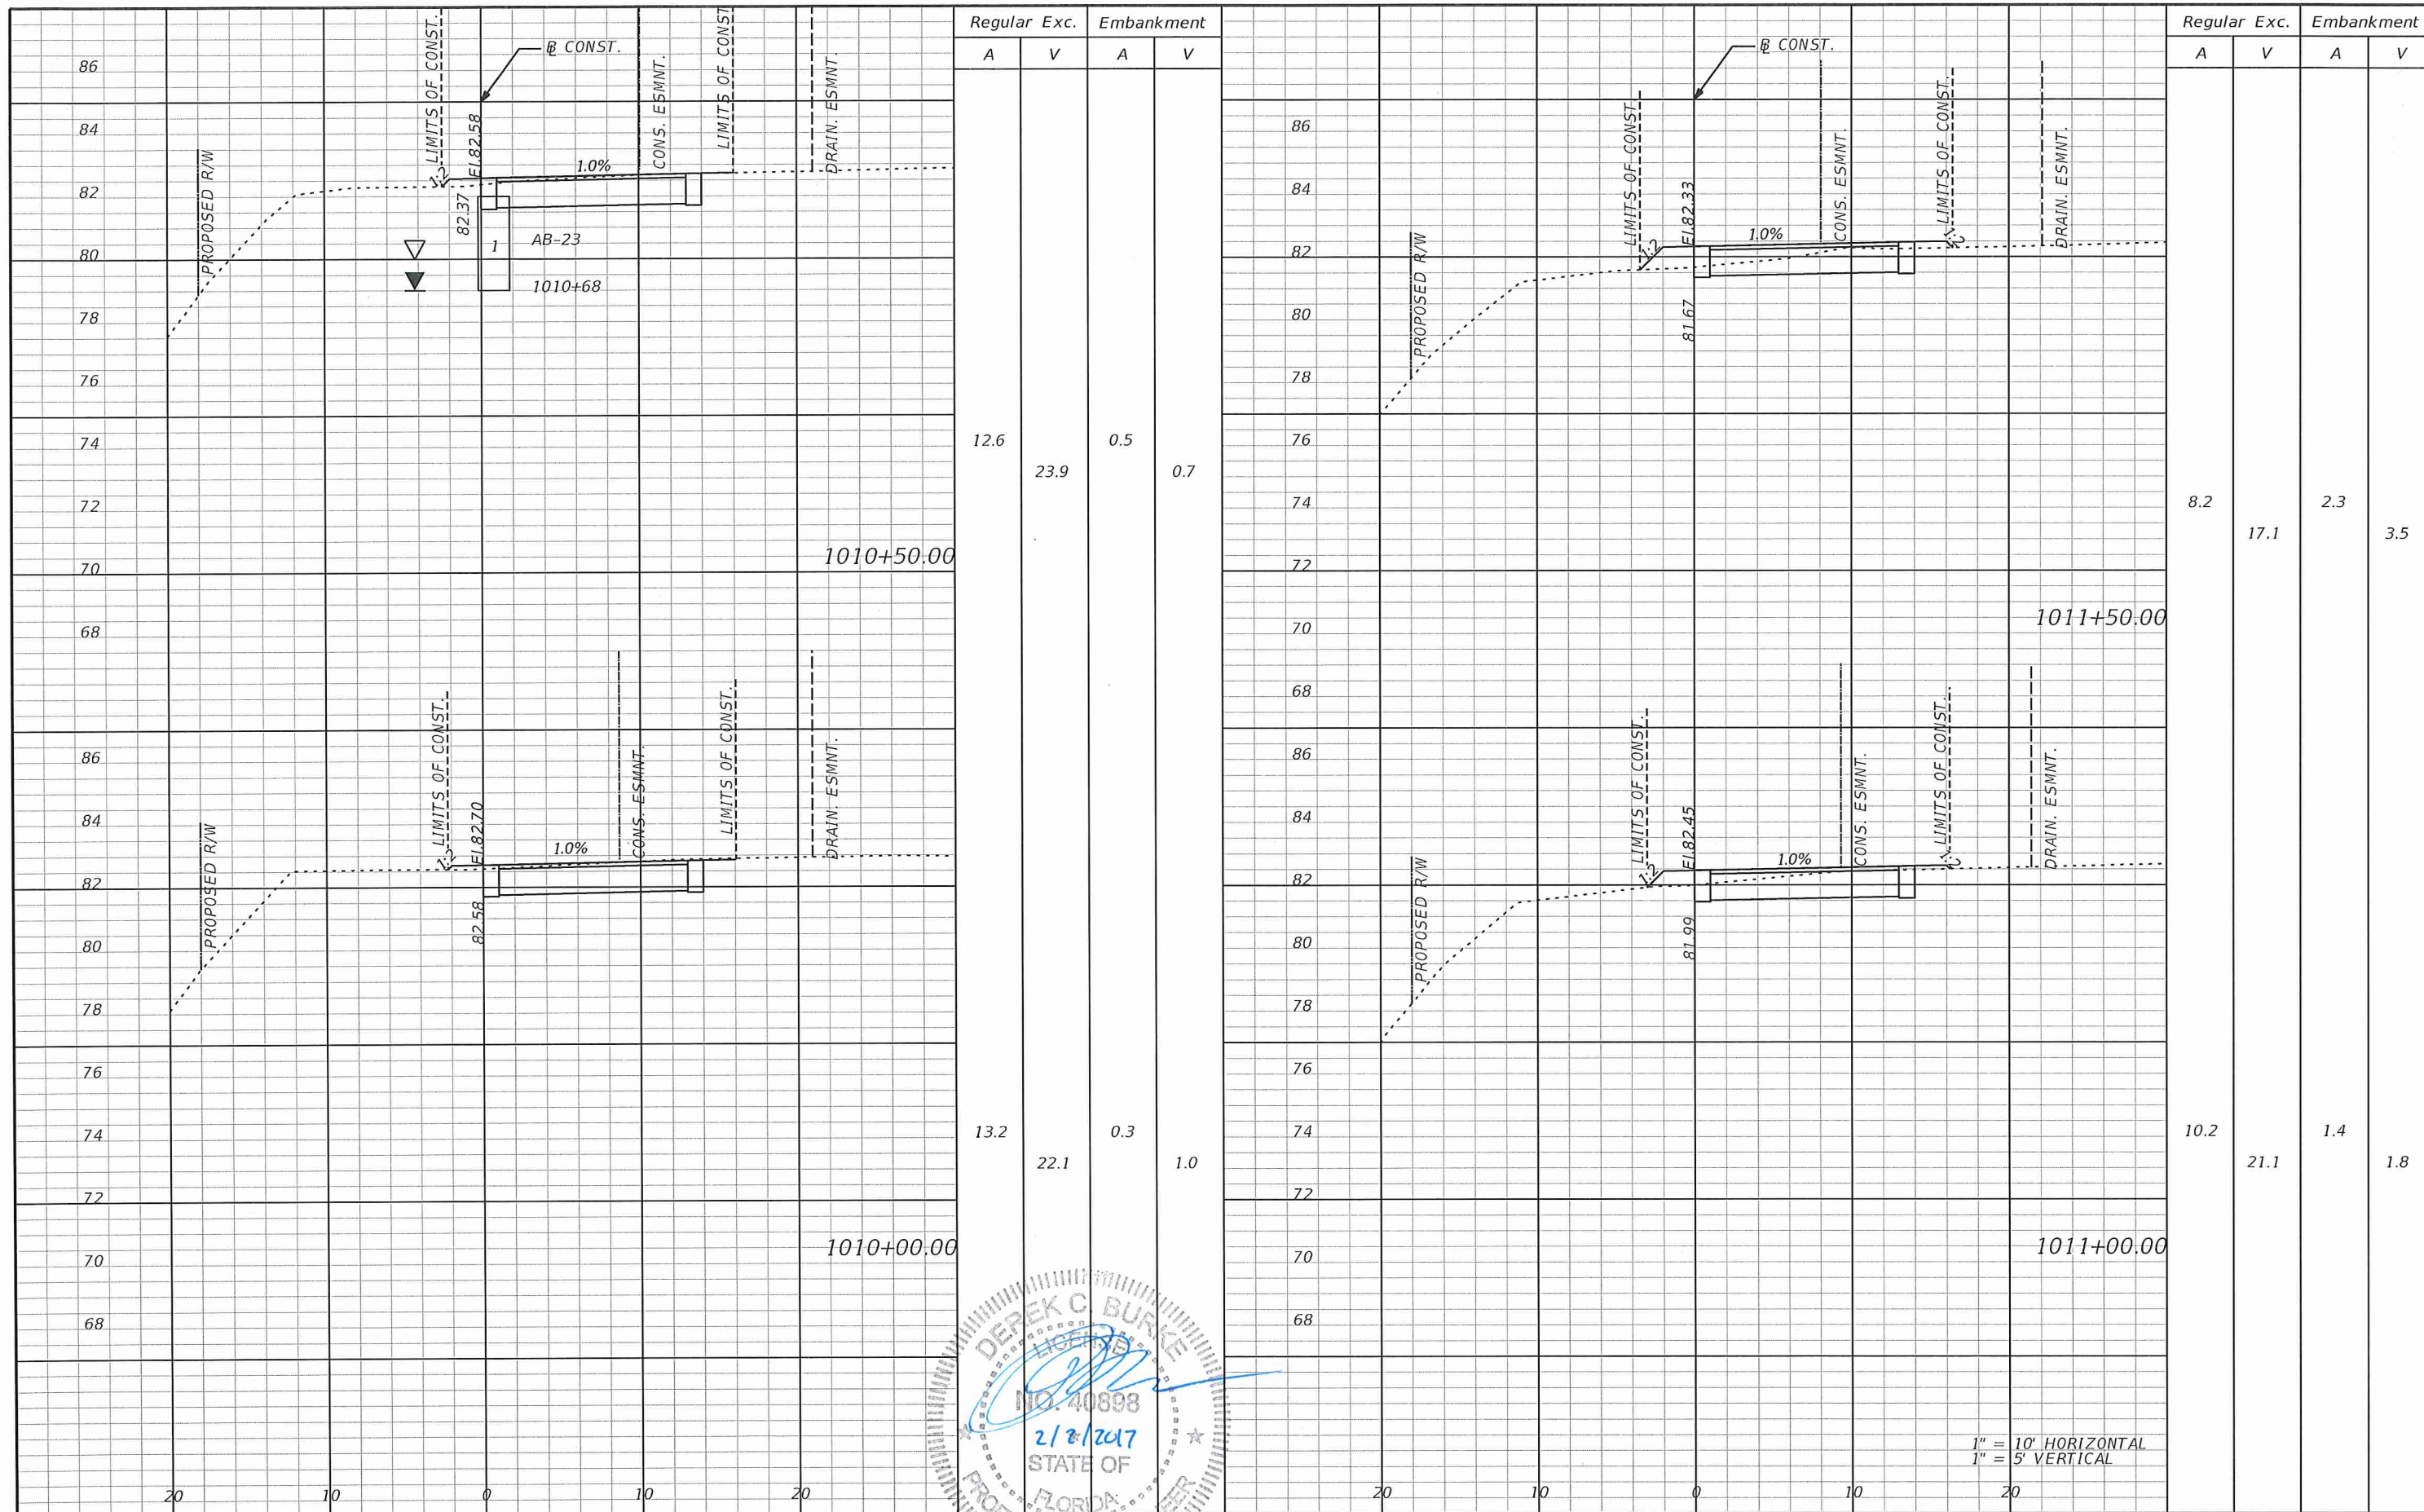

Regular Exc.		Embankment	
A	V	A	V
12.6	23.9	0.5	0.7

Regular Exc.		Embankment	
A	V	A	V
8.2	17.1	2.3	3.5

13.2	22.1	0.3	1.0
------	------	-----	-----

10.2	21.1	1.4	1.8
------	------	-----	-----

1" = 10' HORIZONTAL
1" = 5' VERTICAL




REVISIONS			
DATE	DESCRIPTION	DATE	DESCRIPTION

DEREK C. BURKE, P.E. LICENSE NO. 40898
 201 N. Magnolia Ave.
 Suite 200
 Orlando FL 32801
 Phone 407.839.4300
 Fax 407.839.1621
WBQ
 Design & Engineering
 CERTIFICATE OF AUTHORIZATION NO. 6796

ORANGE COUNTY GOVERNMENT
ORANGE COUNTY DEPARTMENT OF PUBLIC WORKS
 ENGINEERING DIVISION
 4200 SOUTH JOHN YOUNG PARKWAY
 ORLANDO, FLORIDA 32839
 (407) 836-7900

TRAIL CROSS SECTIONS

SHEET NO.
41

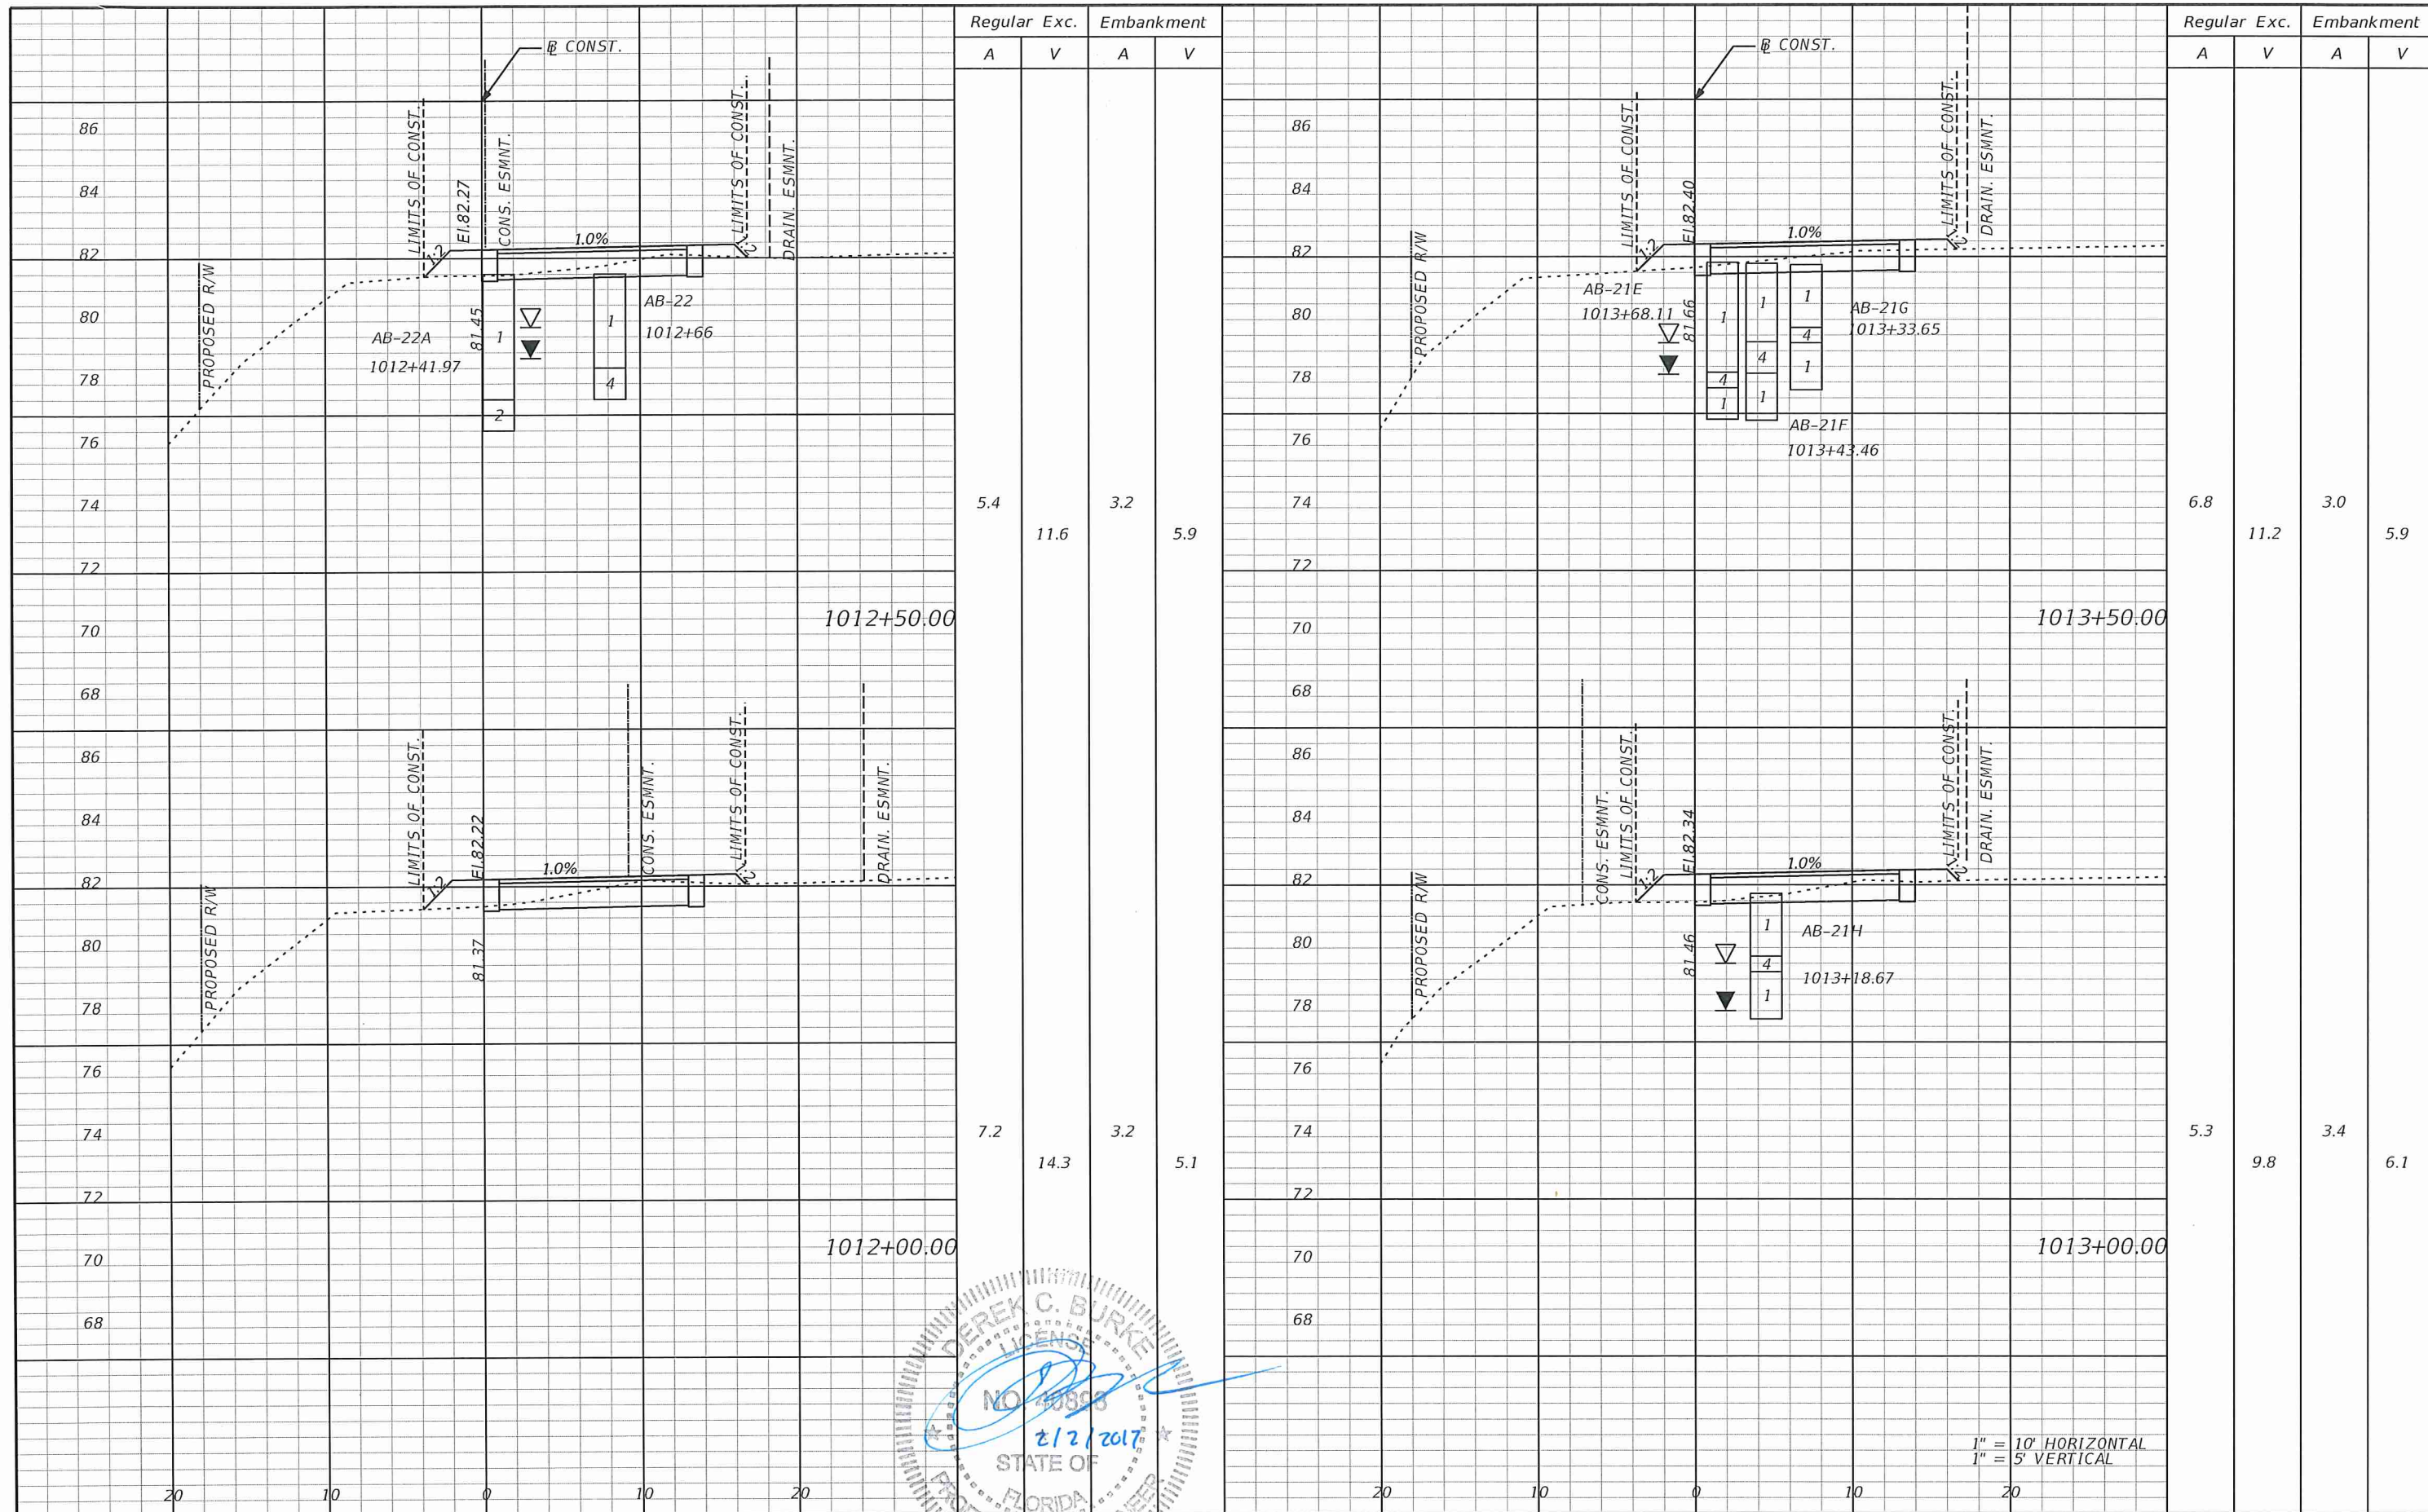

Regular Exc. Embankment

A V A V

5.4 11.6 3.2 5.9

7.2 14.3 3.2 5.1

Regular Exc. Embankment

A V A V

6.8 11.2 3.0 5.9

5.3 9.8 3.4 6.1

1" = 10' HORIZONTAL
1" = 5' VERTICAL


REVISIONS			
DATE	DESCRIPTION	DATE	DESCRIPTION

DEREK C. BURKE, P.E. LICENSE NO. 40898
WBQ Design & Engineering
 201 N. Magnolia Ave. Suite 200
 Orlando FL 32801
 Phone 407.839.4300
 Fax 407.839.1621
 CERTIFICATE OF AUTHORIZATION NO. 6796

ORANGE COUNTY GOVERNMENT
ORANGE COUNTY DEPARTMENT OF PUBLIC WORKS
 ENGINEERING DIVISION
 4200 SOUTH JOHN YOUNG PARKWAY
 ORLANDO, FLORIDA 32839
 (407) 836-7900


TRAIL CROSS SECTIONS

SHEET NO. 42

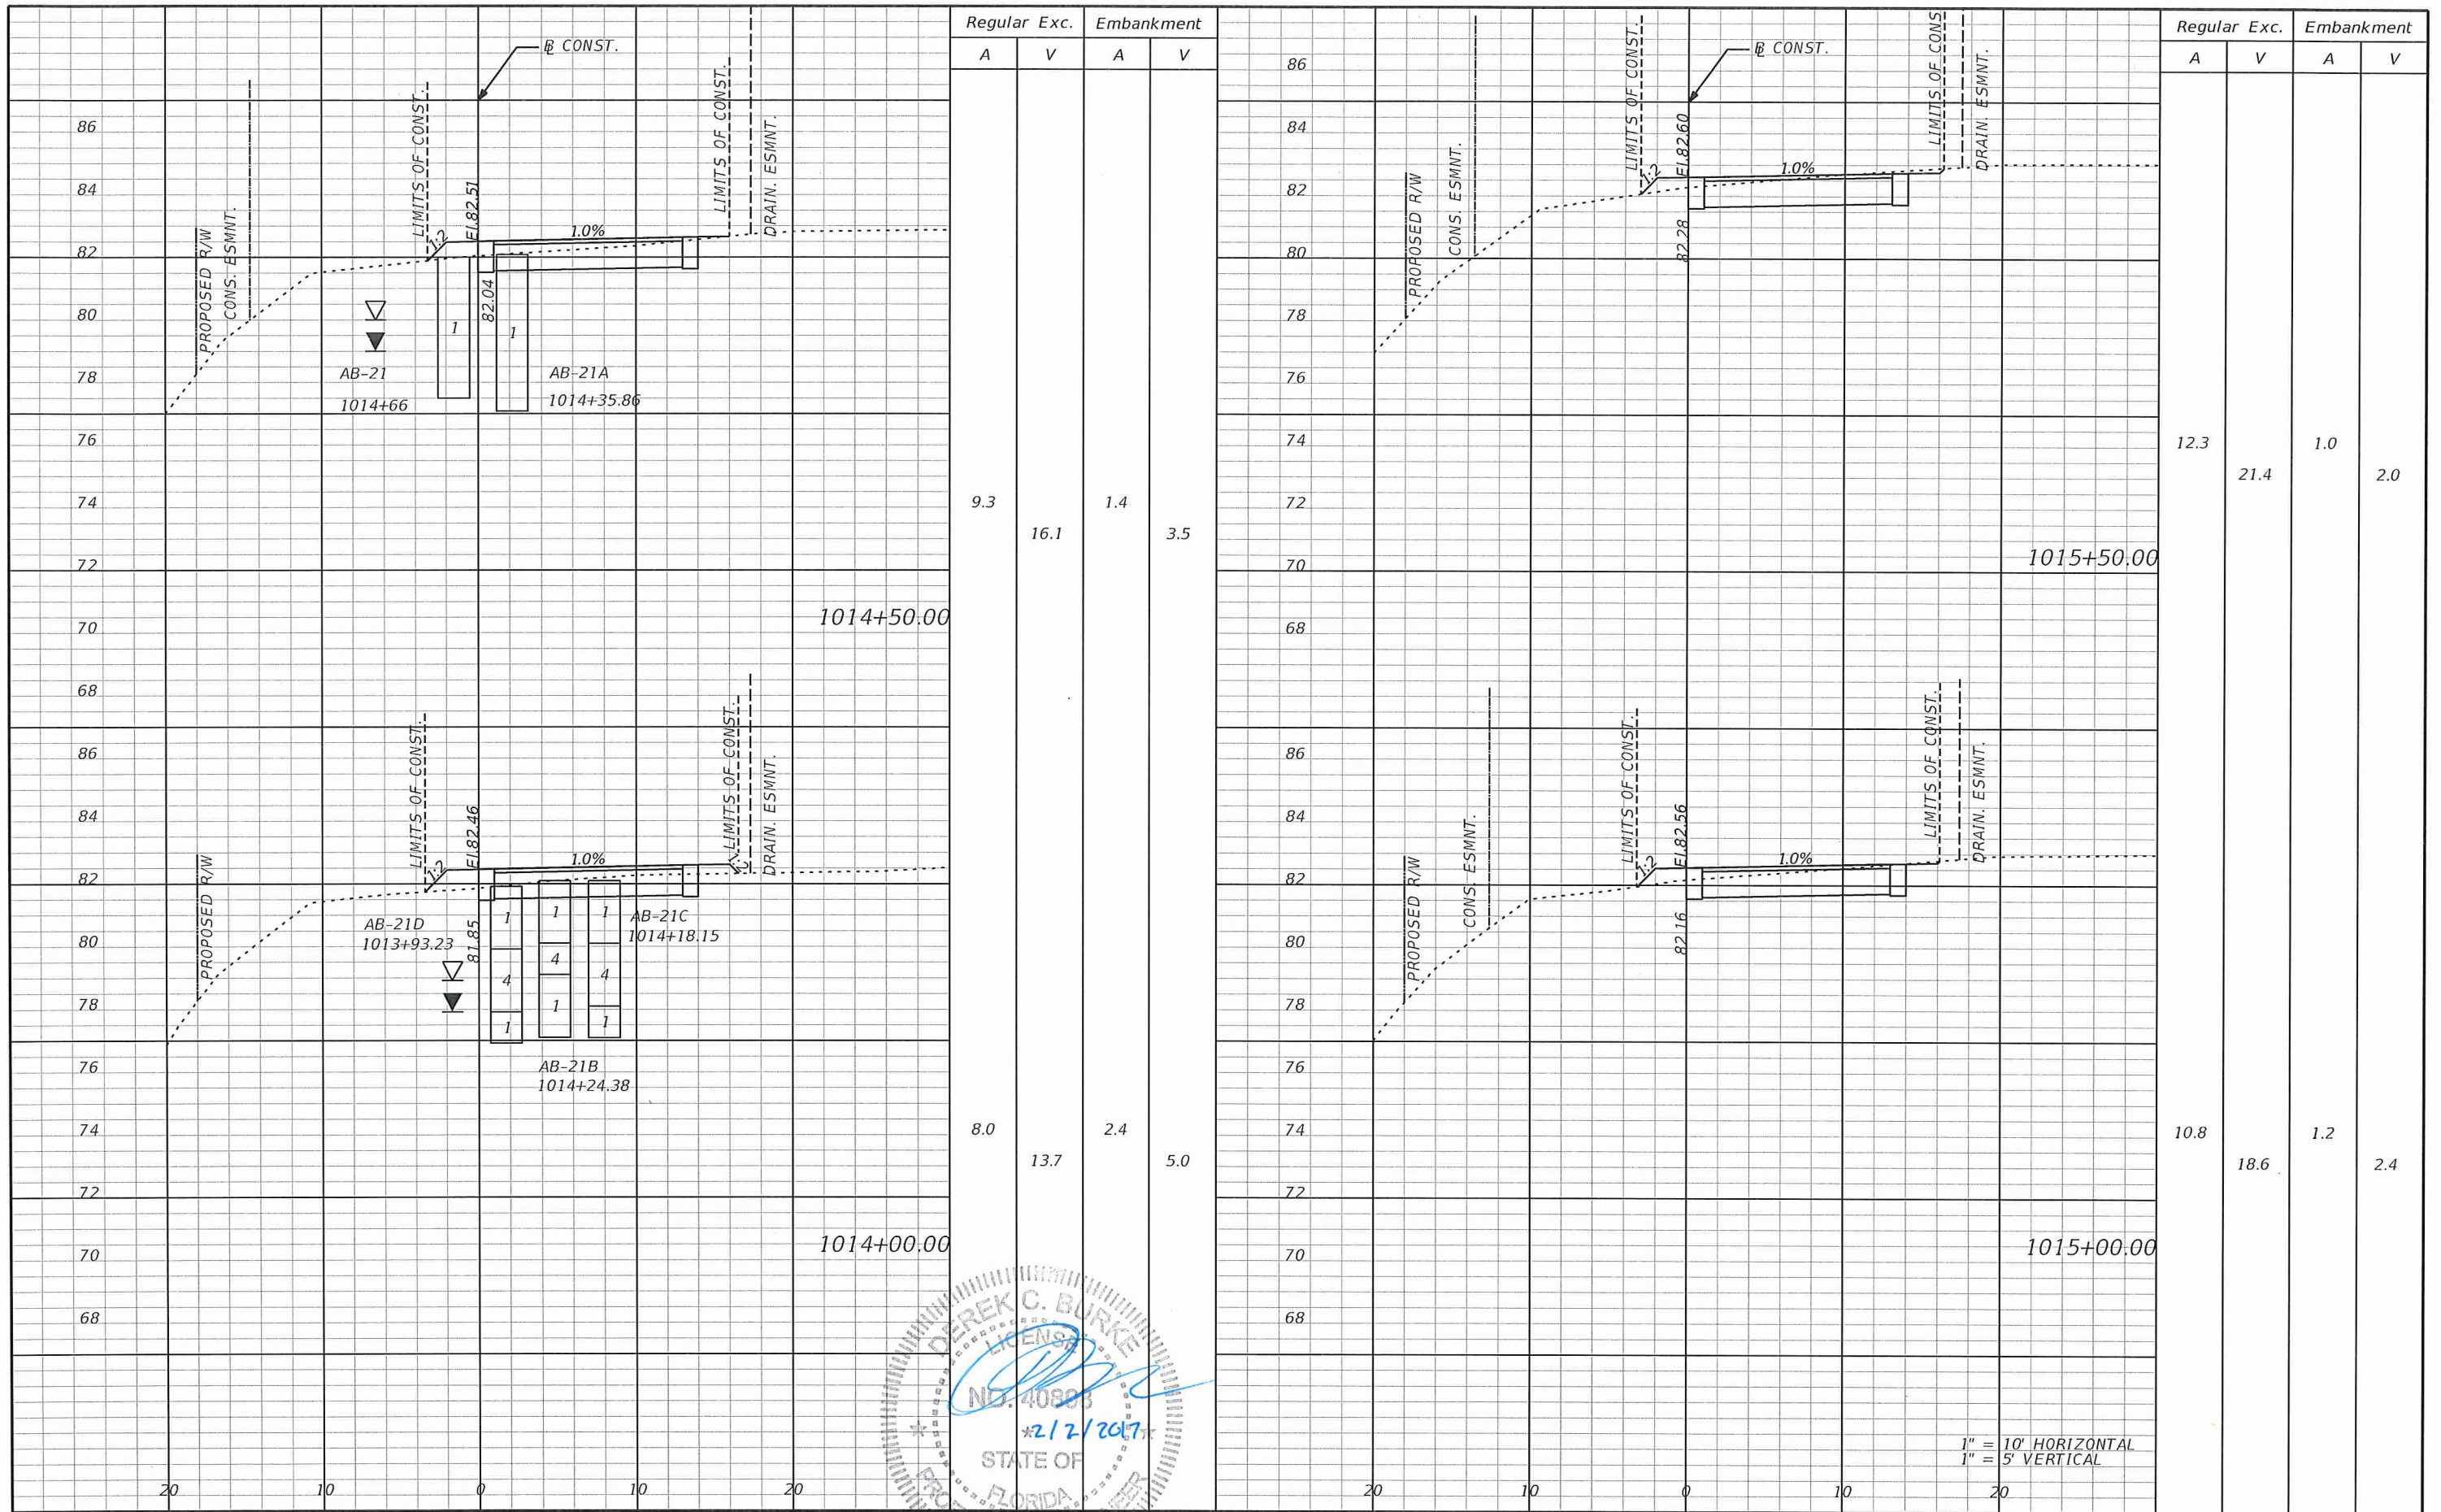

Regular Exc. Embankment
A V A V

Regular Exc. Embankment
A V A V

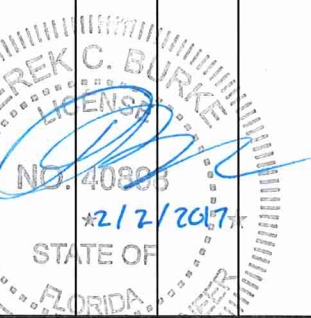

DEREK C. BURKE, P.E. LICENSE NO. 40898
WBQ INC.
 201 N. Magnolia Ave.
 Suite 200
 Orlando FL 32801
 Phone 407.839.4300
 Fax 407.839.1621
 CERTIFICATE OF AUTHORIZATION NO. 6796


ORANGE COUNTY
 DEPARTMENT OF PUBLIC WORKS
 ENGINEERING DIVISION
 4200 SOUTH JOHN YOUNG PARKWAY
 ORLANDO, FLORIDA 32839
 (407) 836-7900

TRAIL CROSS SECTIONS

SHEET NO.
43

REVISIONS			
DATE	DESCRIPTION	DATE	DESCRIPTION

1" = 10' HORIZONTAL
1" = 5' VERTICAL

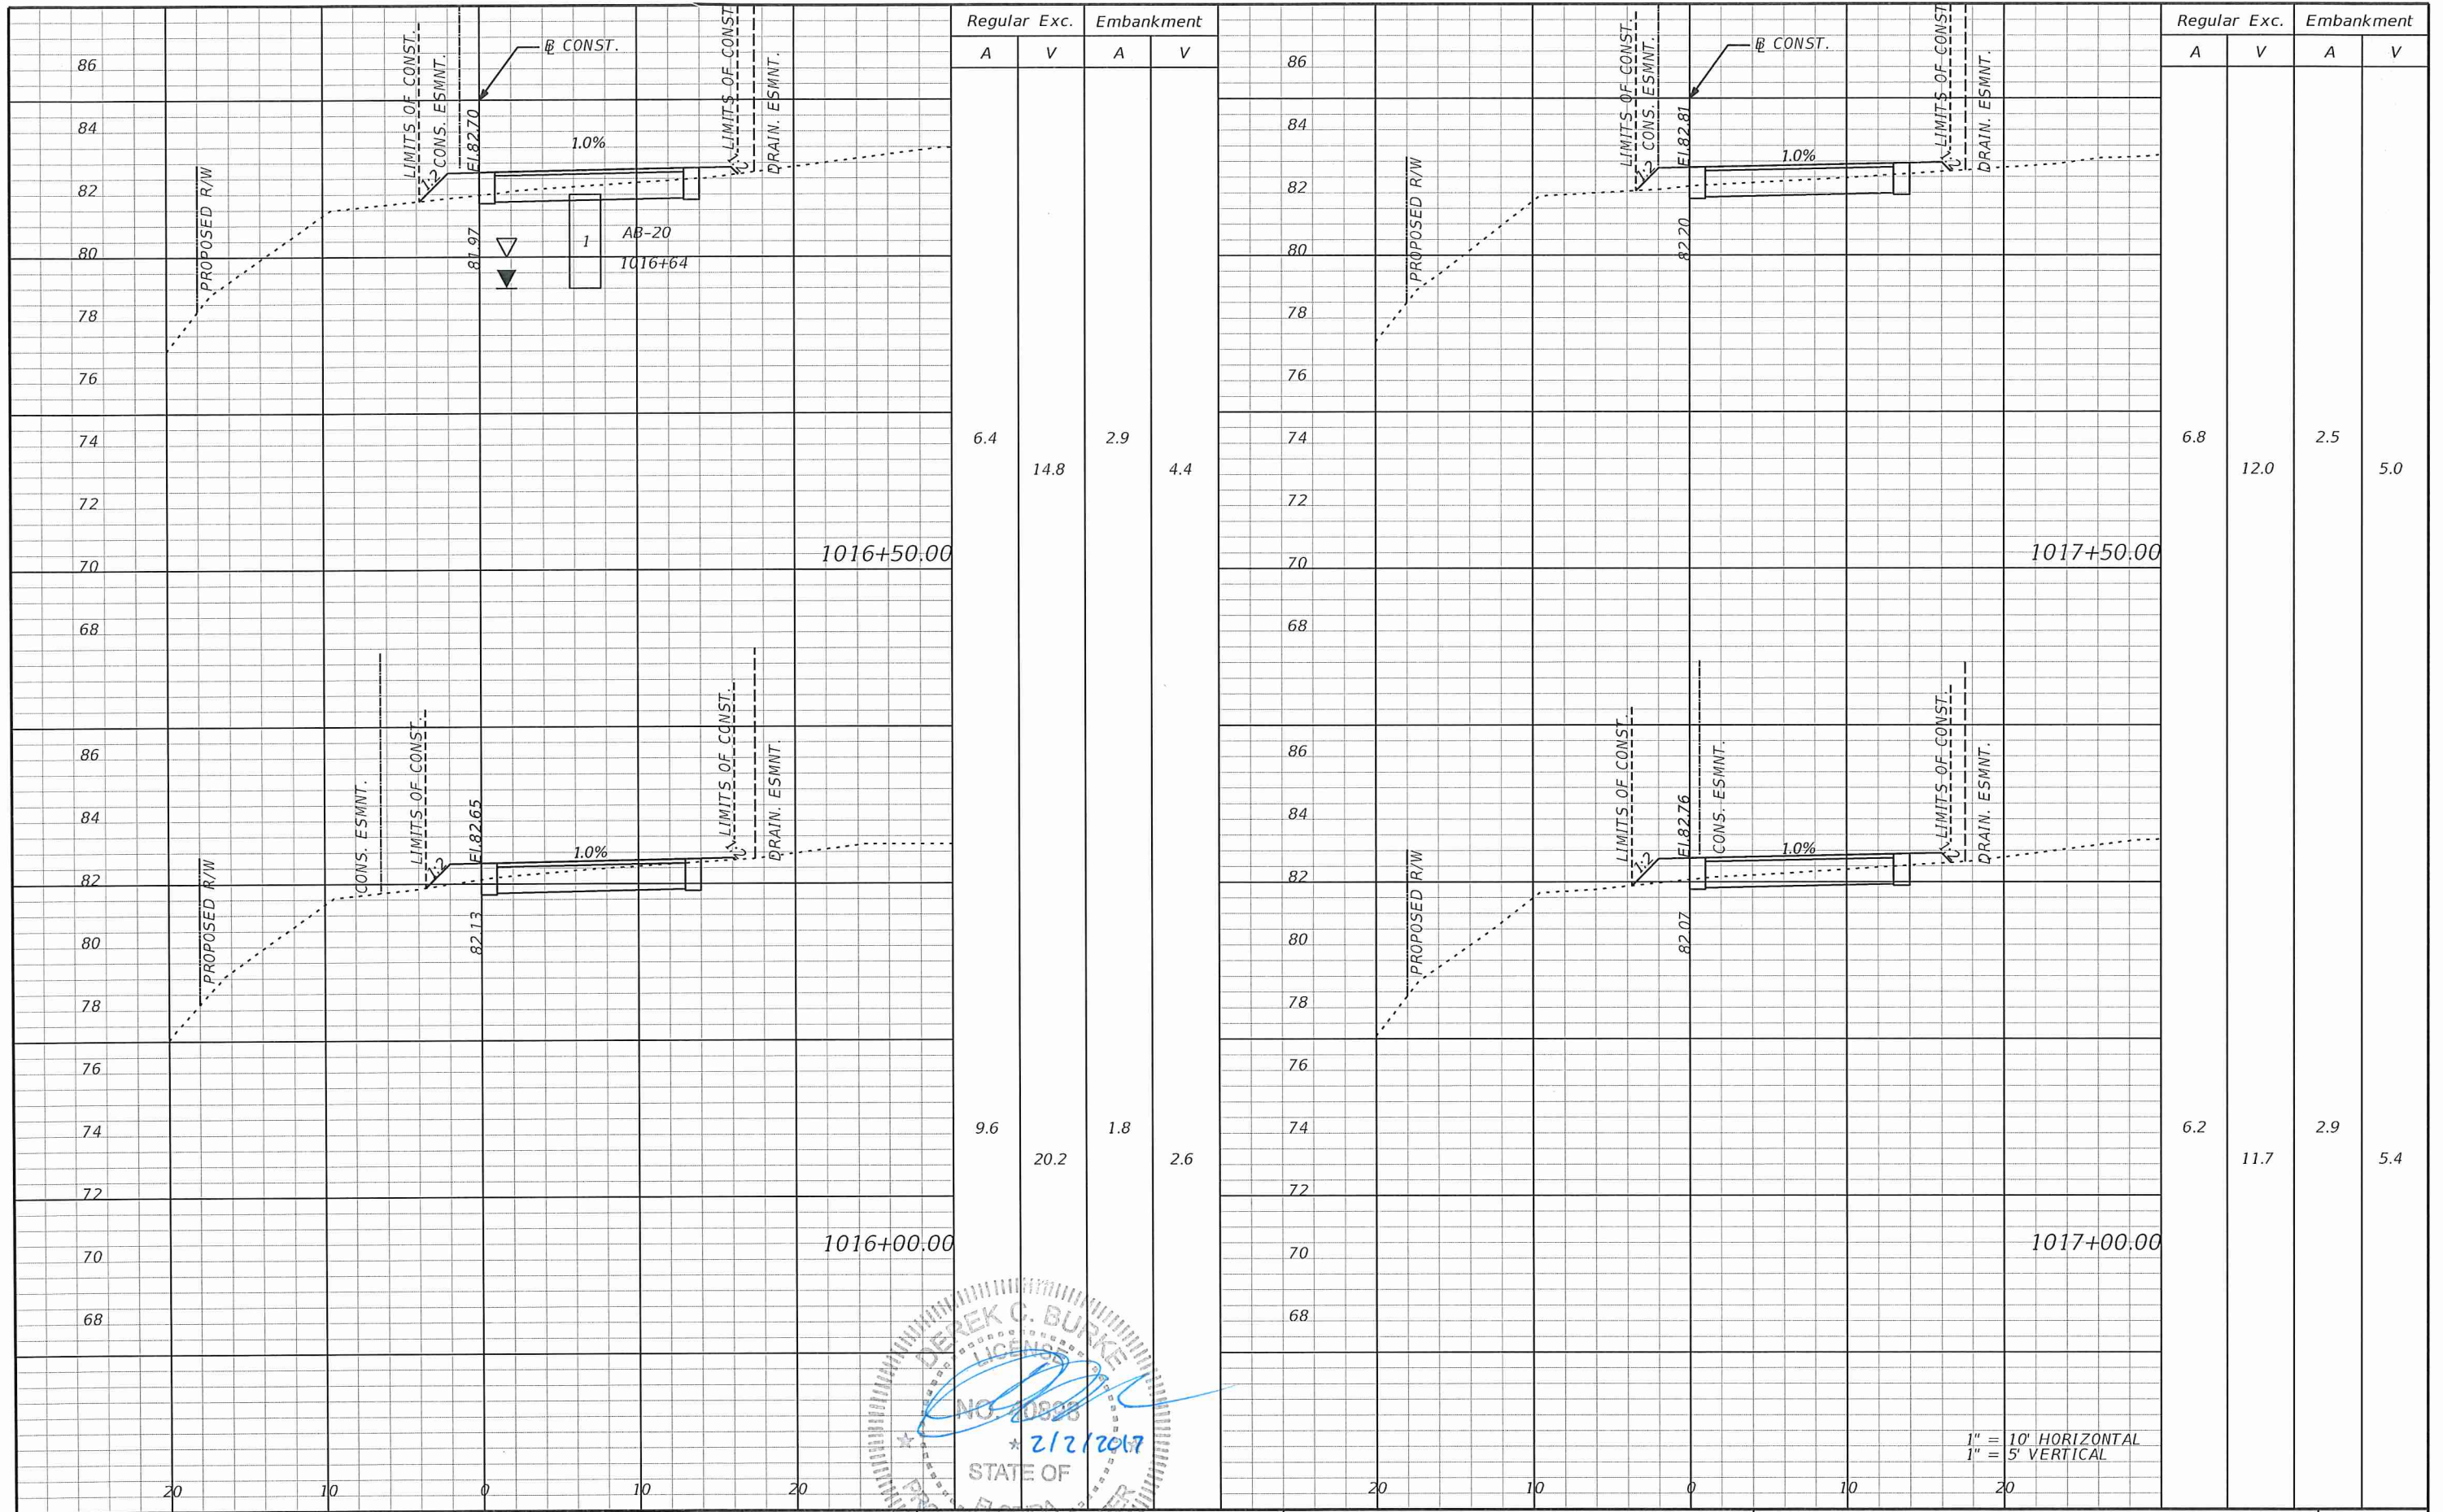

Regular Exc. Embankment


A V A V

6.4	14.8	2.9	4.4
9.6	20.2	1.8	2.6

Regular Exc. Embankment

A V A V

6.8	12.0	2.5	5.0
6.2	11.7	2.9	5.4

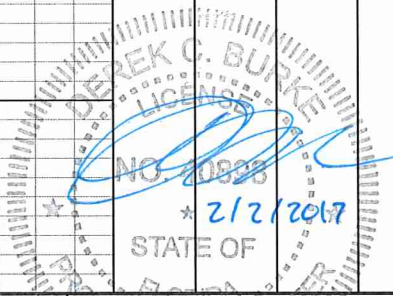

DEREK C. BURKE, P.E. LICENSE NO. 40898
 201 N. Magnolia Ave. Suite 200
 Orlando FL 32801
 Phone 407.839.4300
 Fax 407.839.1621
WBQ
 Design & Engineering
 CERTIFICATE OF AUTHORIZATION NO. 6796


ORANGE COUNTY GOVERNMENT
ORANGE COUNTY DEPARTMENT OF PUBLIC WORKS
 ENGINEERING DIVISION
 4200 SOUTH JOHN YOUNG PARKWAY
 ORLANDO, FLORIDA 32839
 (407) 836-7900

TRAIL CROSS SECTIONS

SHEET NO.
 44

REVISIONS		REVISIONS	
DATE	DESCRIPTION	DATE	DESCRIPTION

1" = 10' HORIZONTAL
 1" = 5' VERTICAL

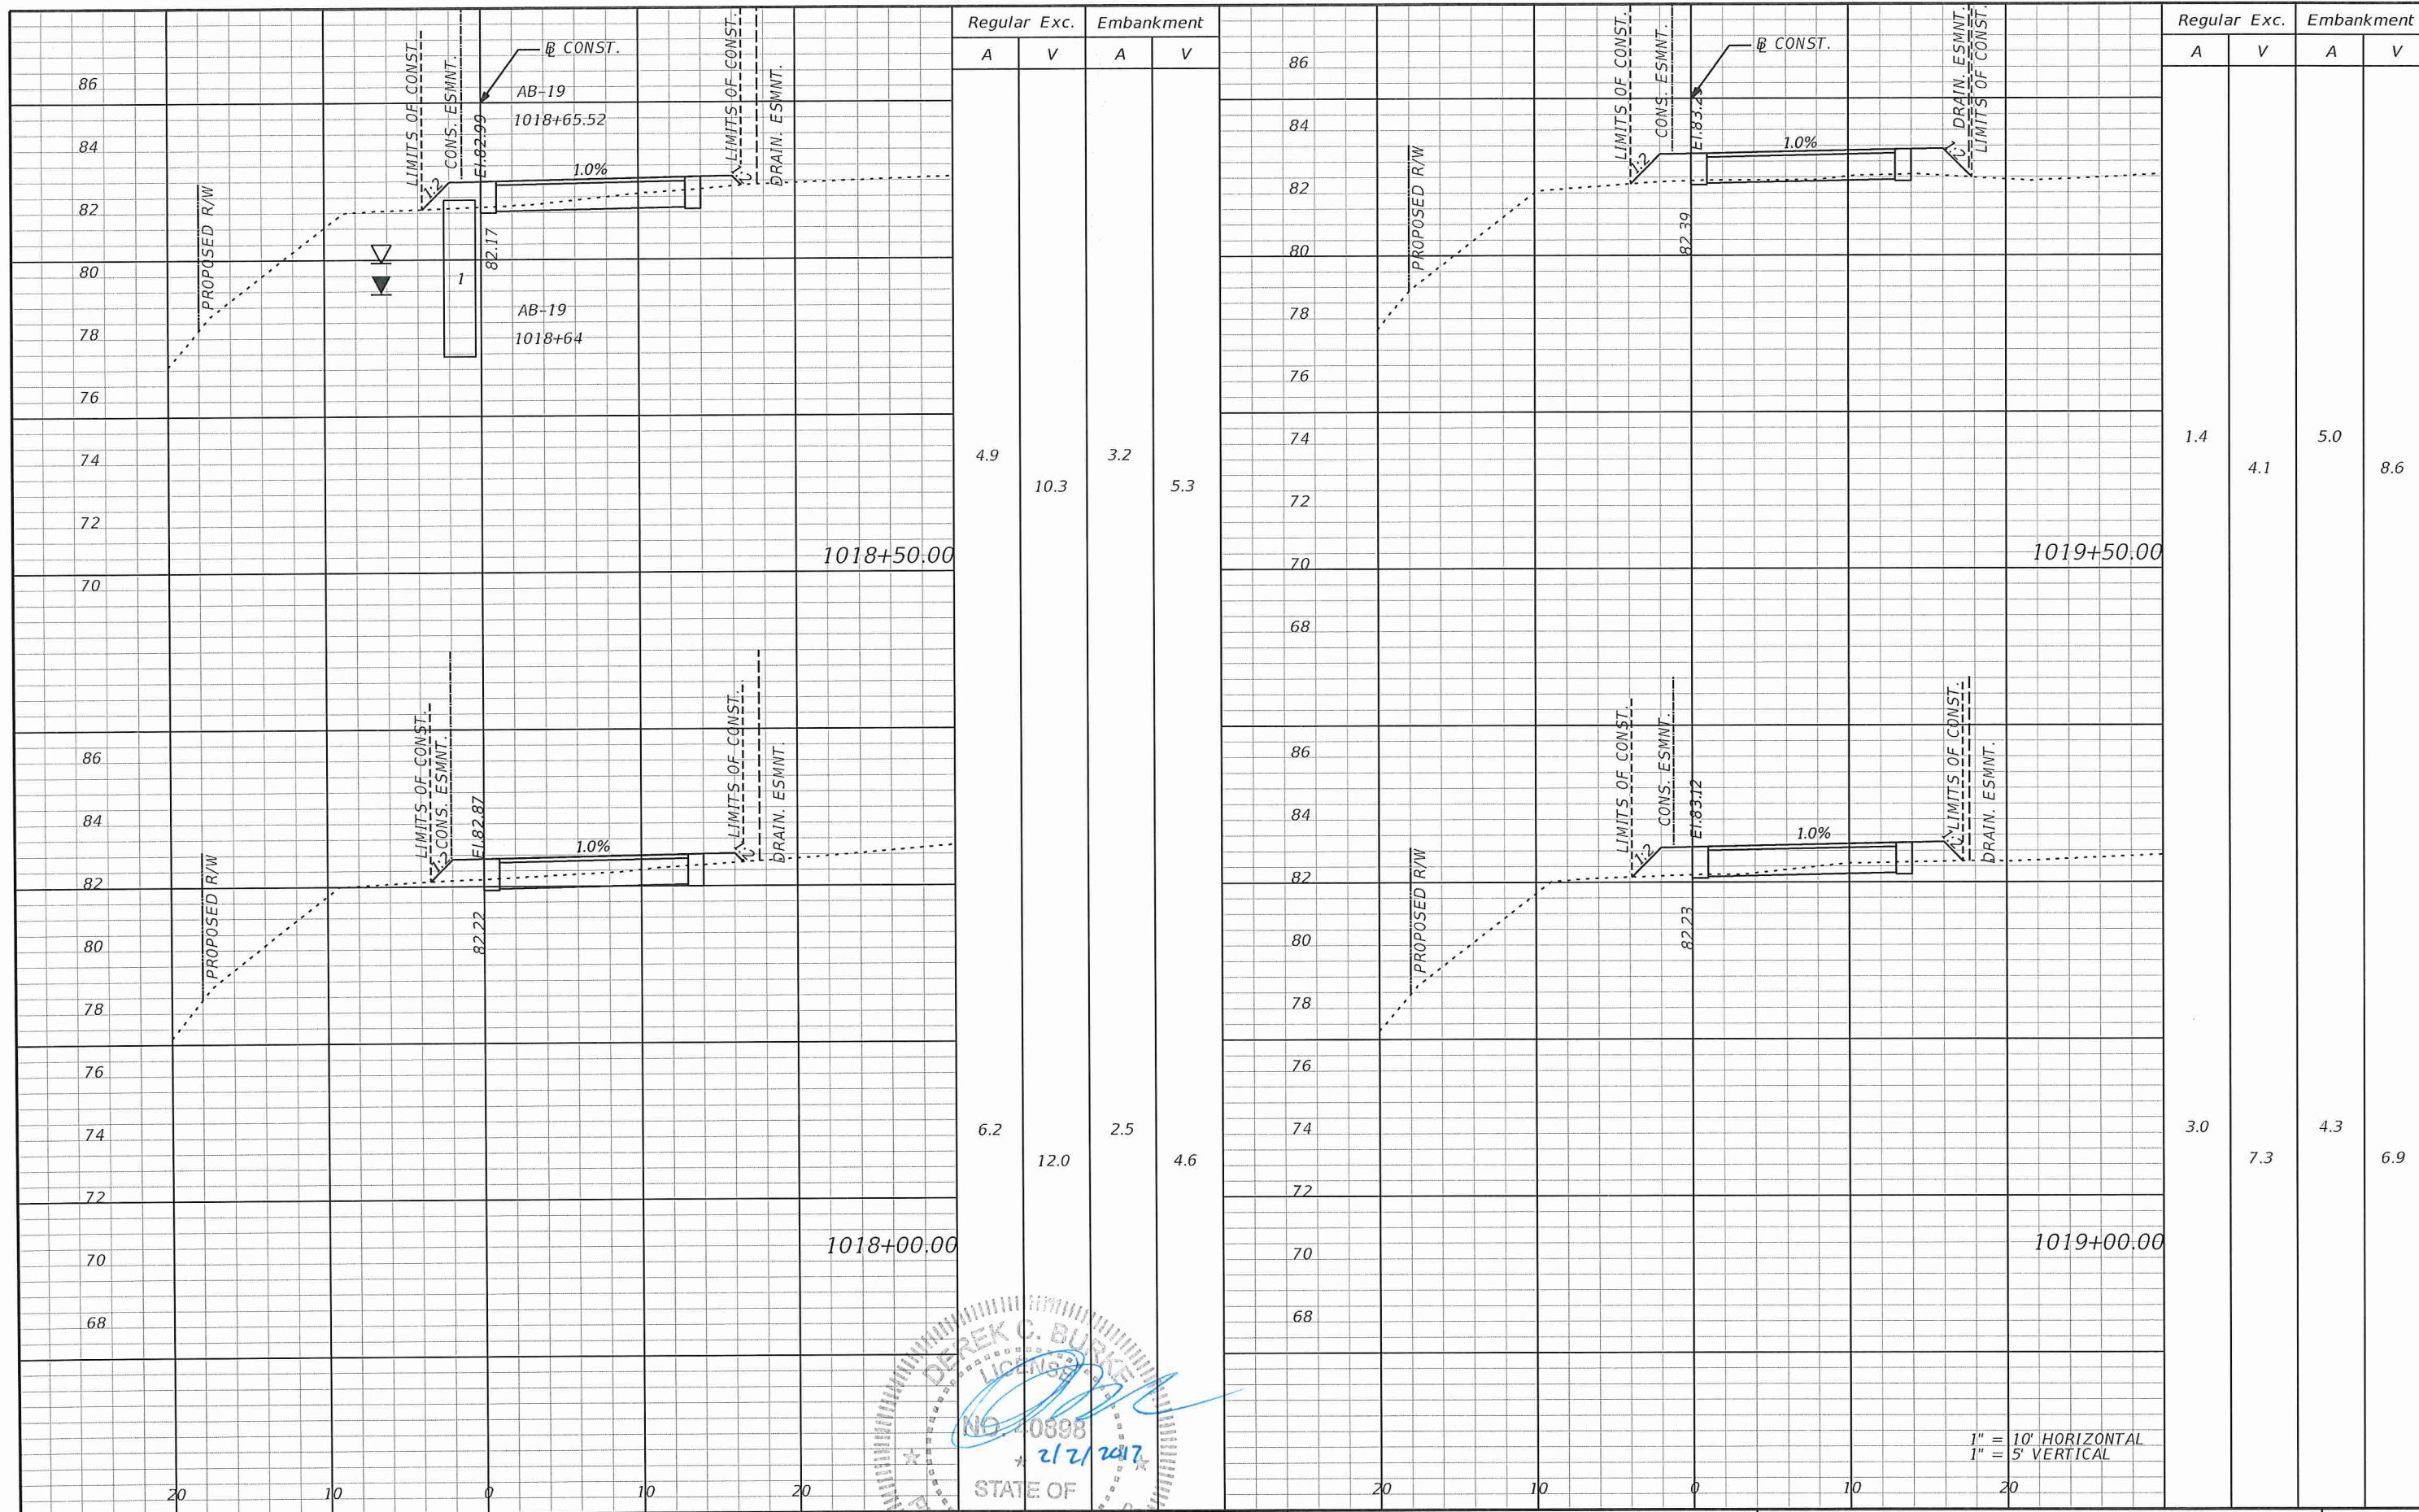

Regular Exc.		Embankment	
A	V	A	V
4.9	10.3	3.2	5.3
6.2	12.0	2.5	4.6

Regular Exc.		Embankment	
A	V	A	V
1.4	4.1	5.0	8.6
3.0	7.3	4.3	6.9

DEREK C. BURKE, P.E. LICENSE NO. 40898

 201 N. Magnolia Ave.

 Suite 200

 Orlando Fl. 32801

 Phone 407.839.4300

 Fax 407.839.1621

 CERTIFICATE OF AUTHORIZATION NO. 6796

1" = 10' HORIZONTAL

 1" = 5' VERTICAL

REVISIONS			
DATE	DESCRIPTION	DATE	DESCRIPTION

WBQ

 Design & Engineering

ORANGE COUNTY GOVERNMENT

ORANGE COUNTY DEPARTMENT OF PUBLIC WORKS

 ENGINEERING DIVISION


 4200 SOUTH JOHN YOUNG PARKWAY

 ORLANDO, FLORIDA 32839

 (407) 836-7900

TRAIL CROSS SECTIONS

 SHEET NO. 45

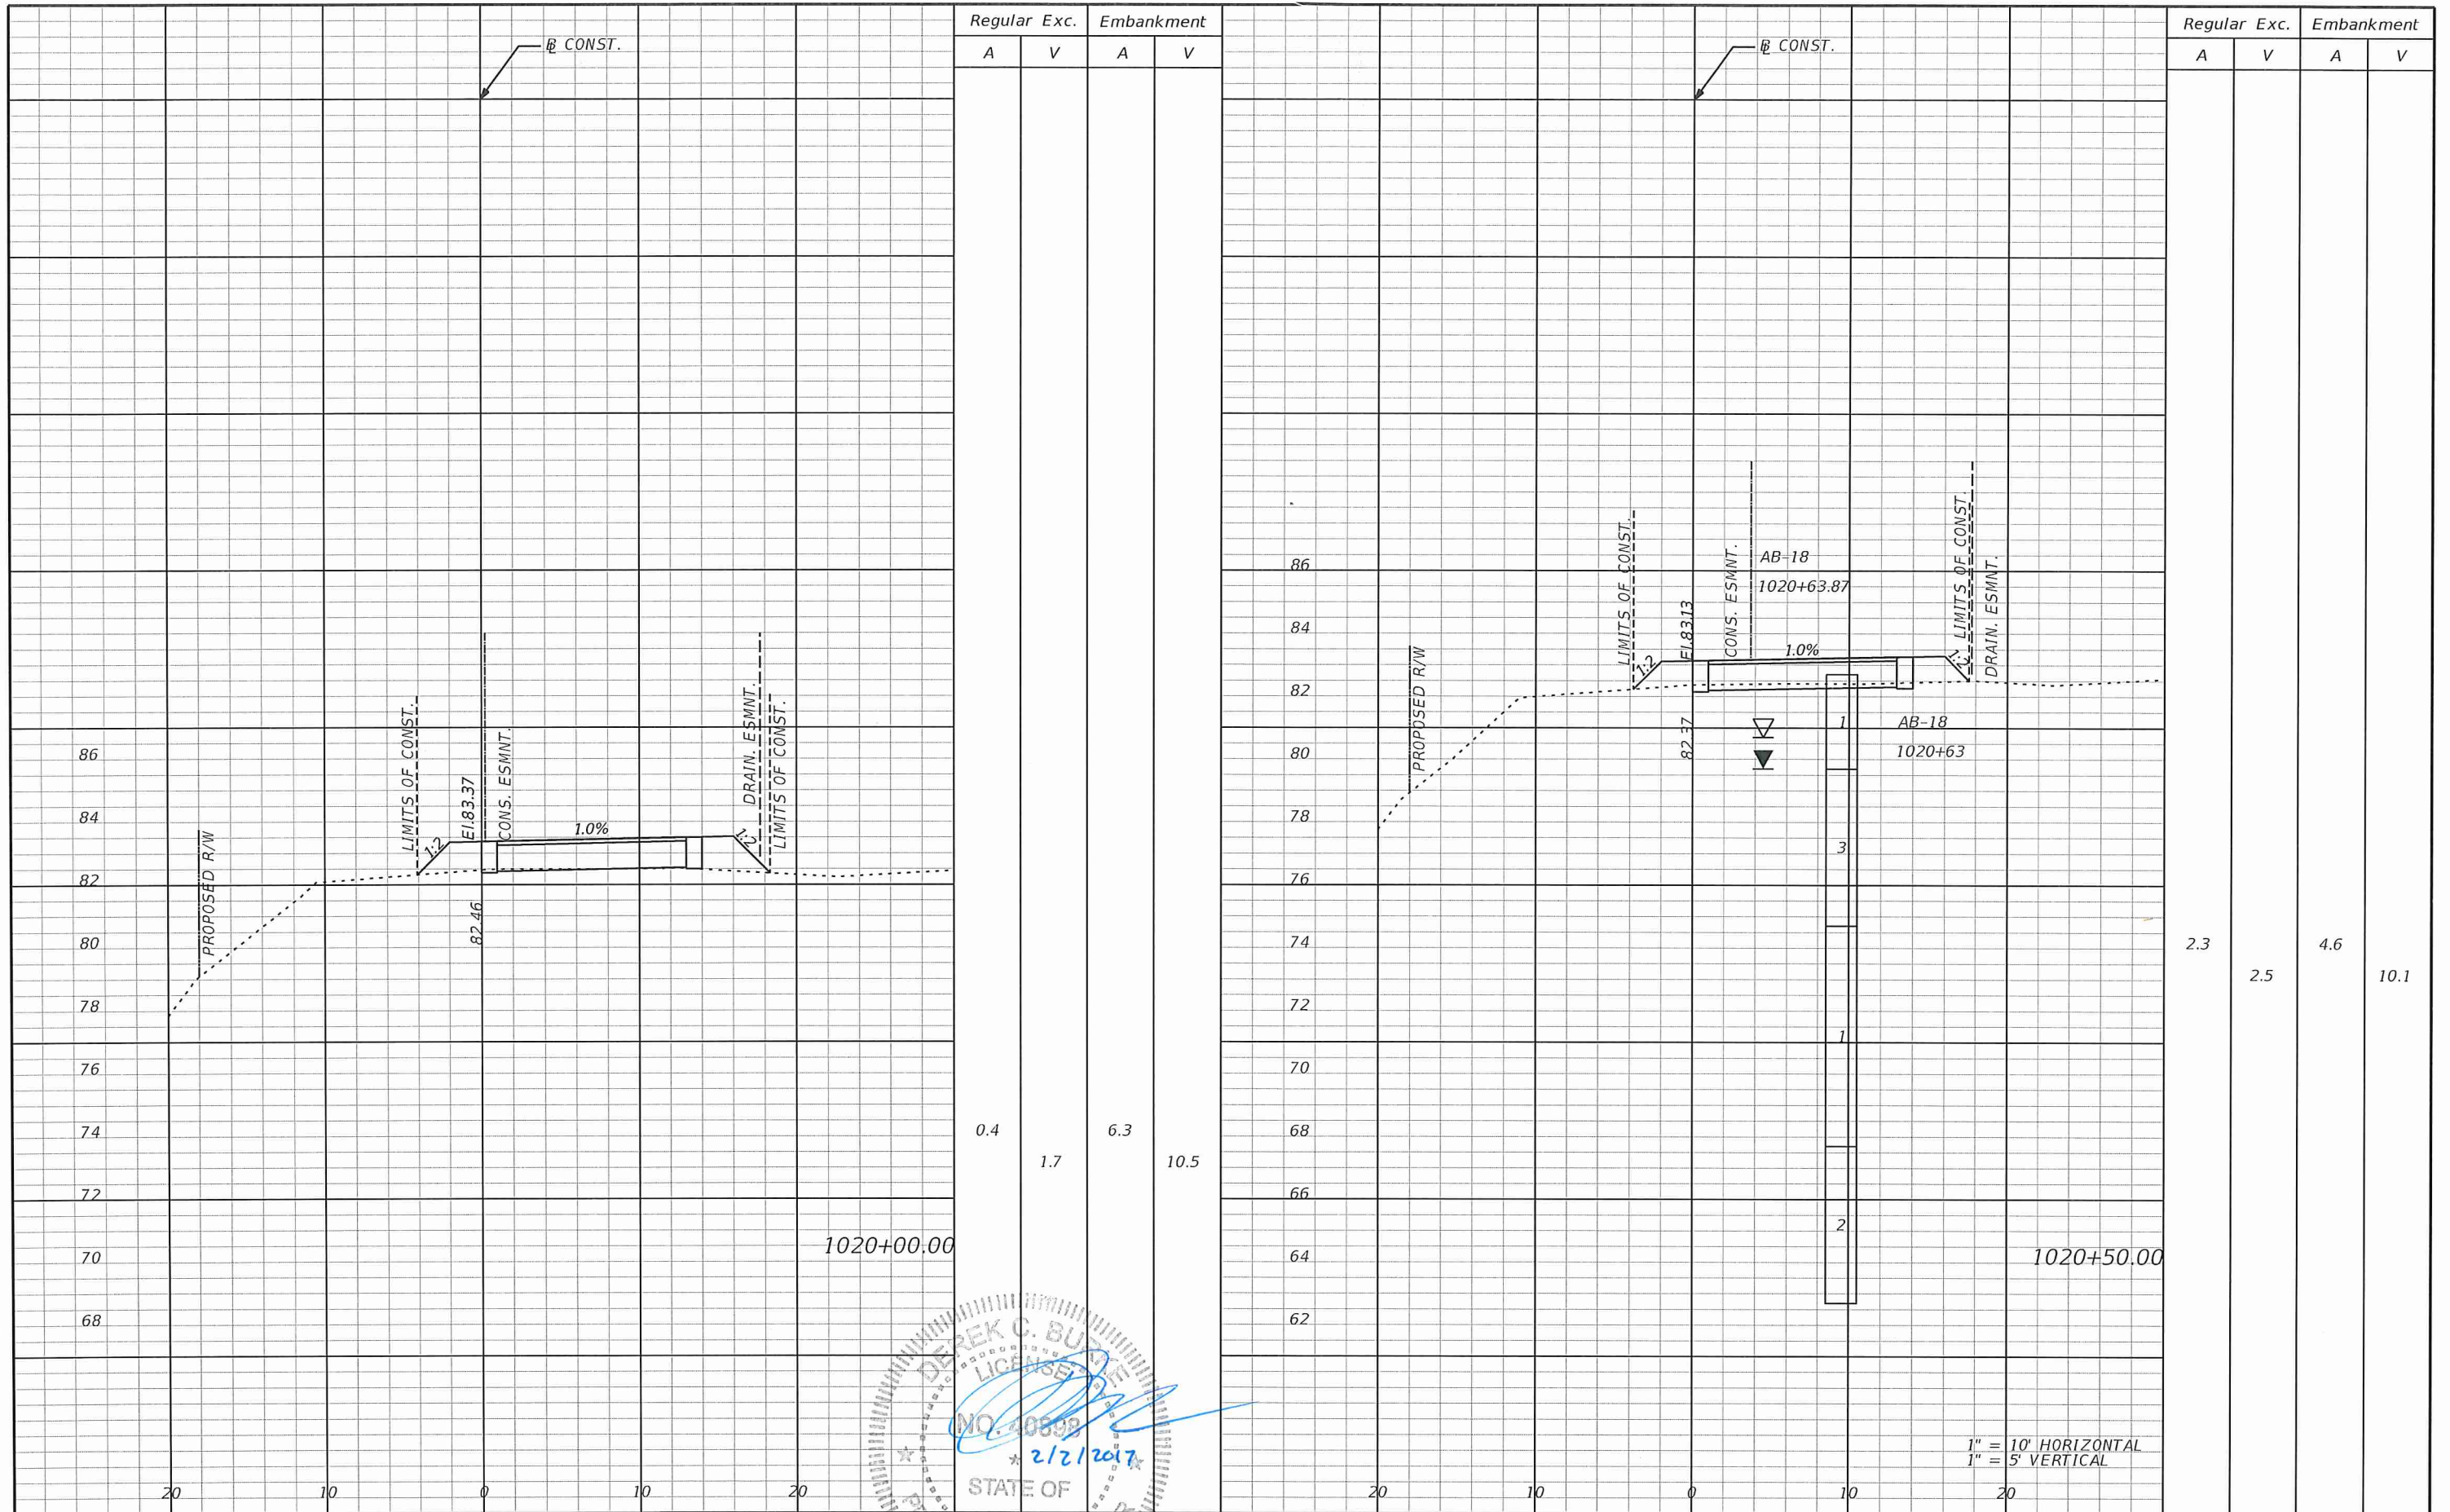

Regular Exc. Embankment
A V A V

Regular Exc. Embankment
A V A V

0.4 1.7 6.3 10.5

2.3 2.5 4.6 10.1

DEREK C. BURKE, P.E.
LICENSE NO. 40898
2/2/2017
STATE OF FLORIDA

1" = 10' HORIZONTAL
1" = 5' VERTICAL


REVISIONS			
DATE	DESCRIPTION	DATE	DESCRIPTION

DEREK C. BURKE, P.E. LICENSE NO. 40898
201 N. Magnolia Ave. Suite 200
Orlando Fl. 32801
Phone 407.839.4300
Fax 407.839.1621
WBQ Design & Engineering
CERTIFICATE OF AUTHORIZATION NO. 6796

ORANGE COUNTY GOVERNMENT
ORANGE COUNTY DEPARTMENT OF PUBLIC WORKS
ENGINEERING DIVISION
4200 SOUTH JOHN YOUNG PARKWAY
ORLANDO, FLORIDA 32839
(407) 836-7900

TRAIL CROSS SECTIONS

SHEET NO. 46

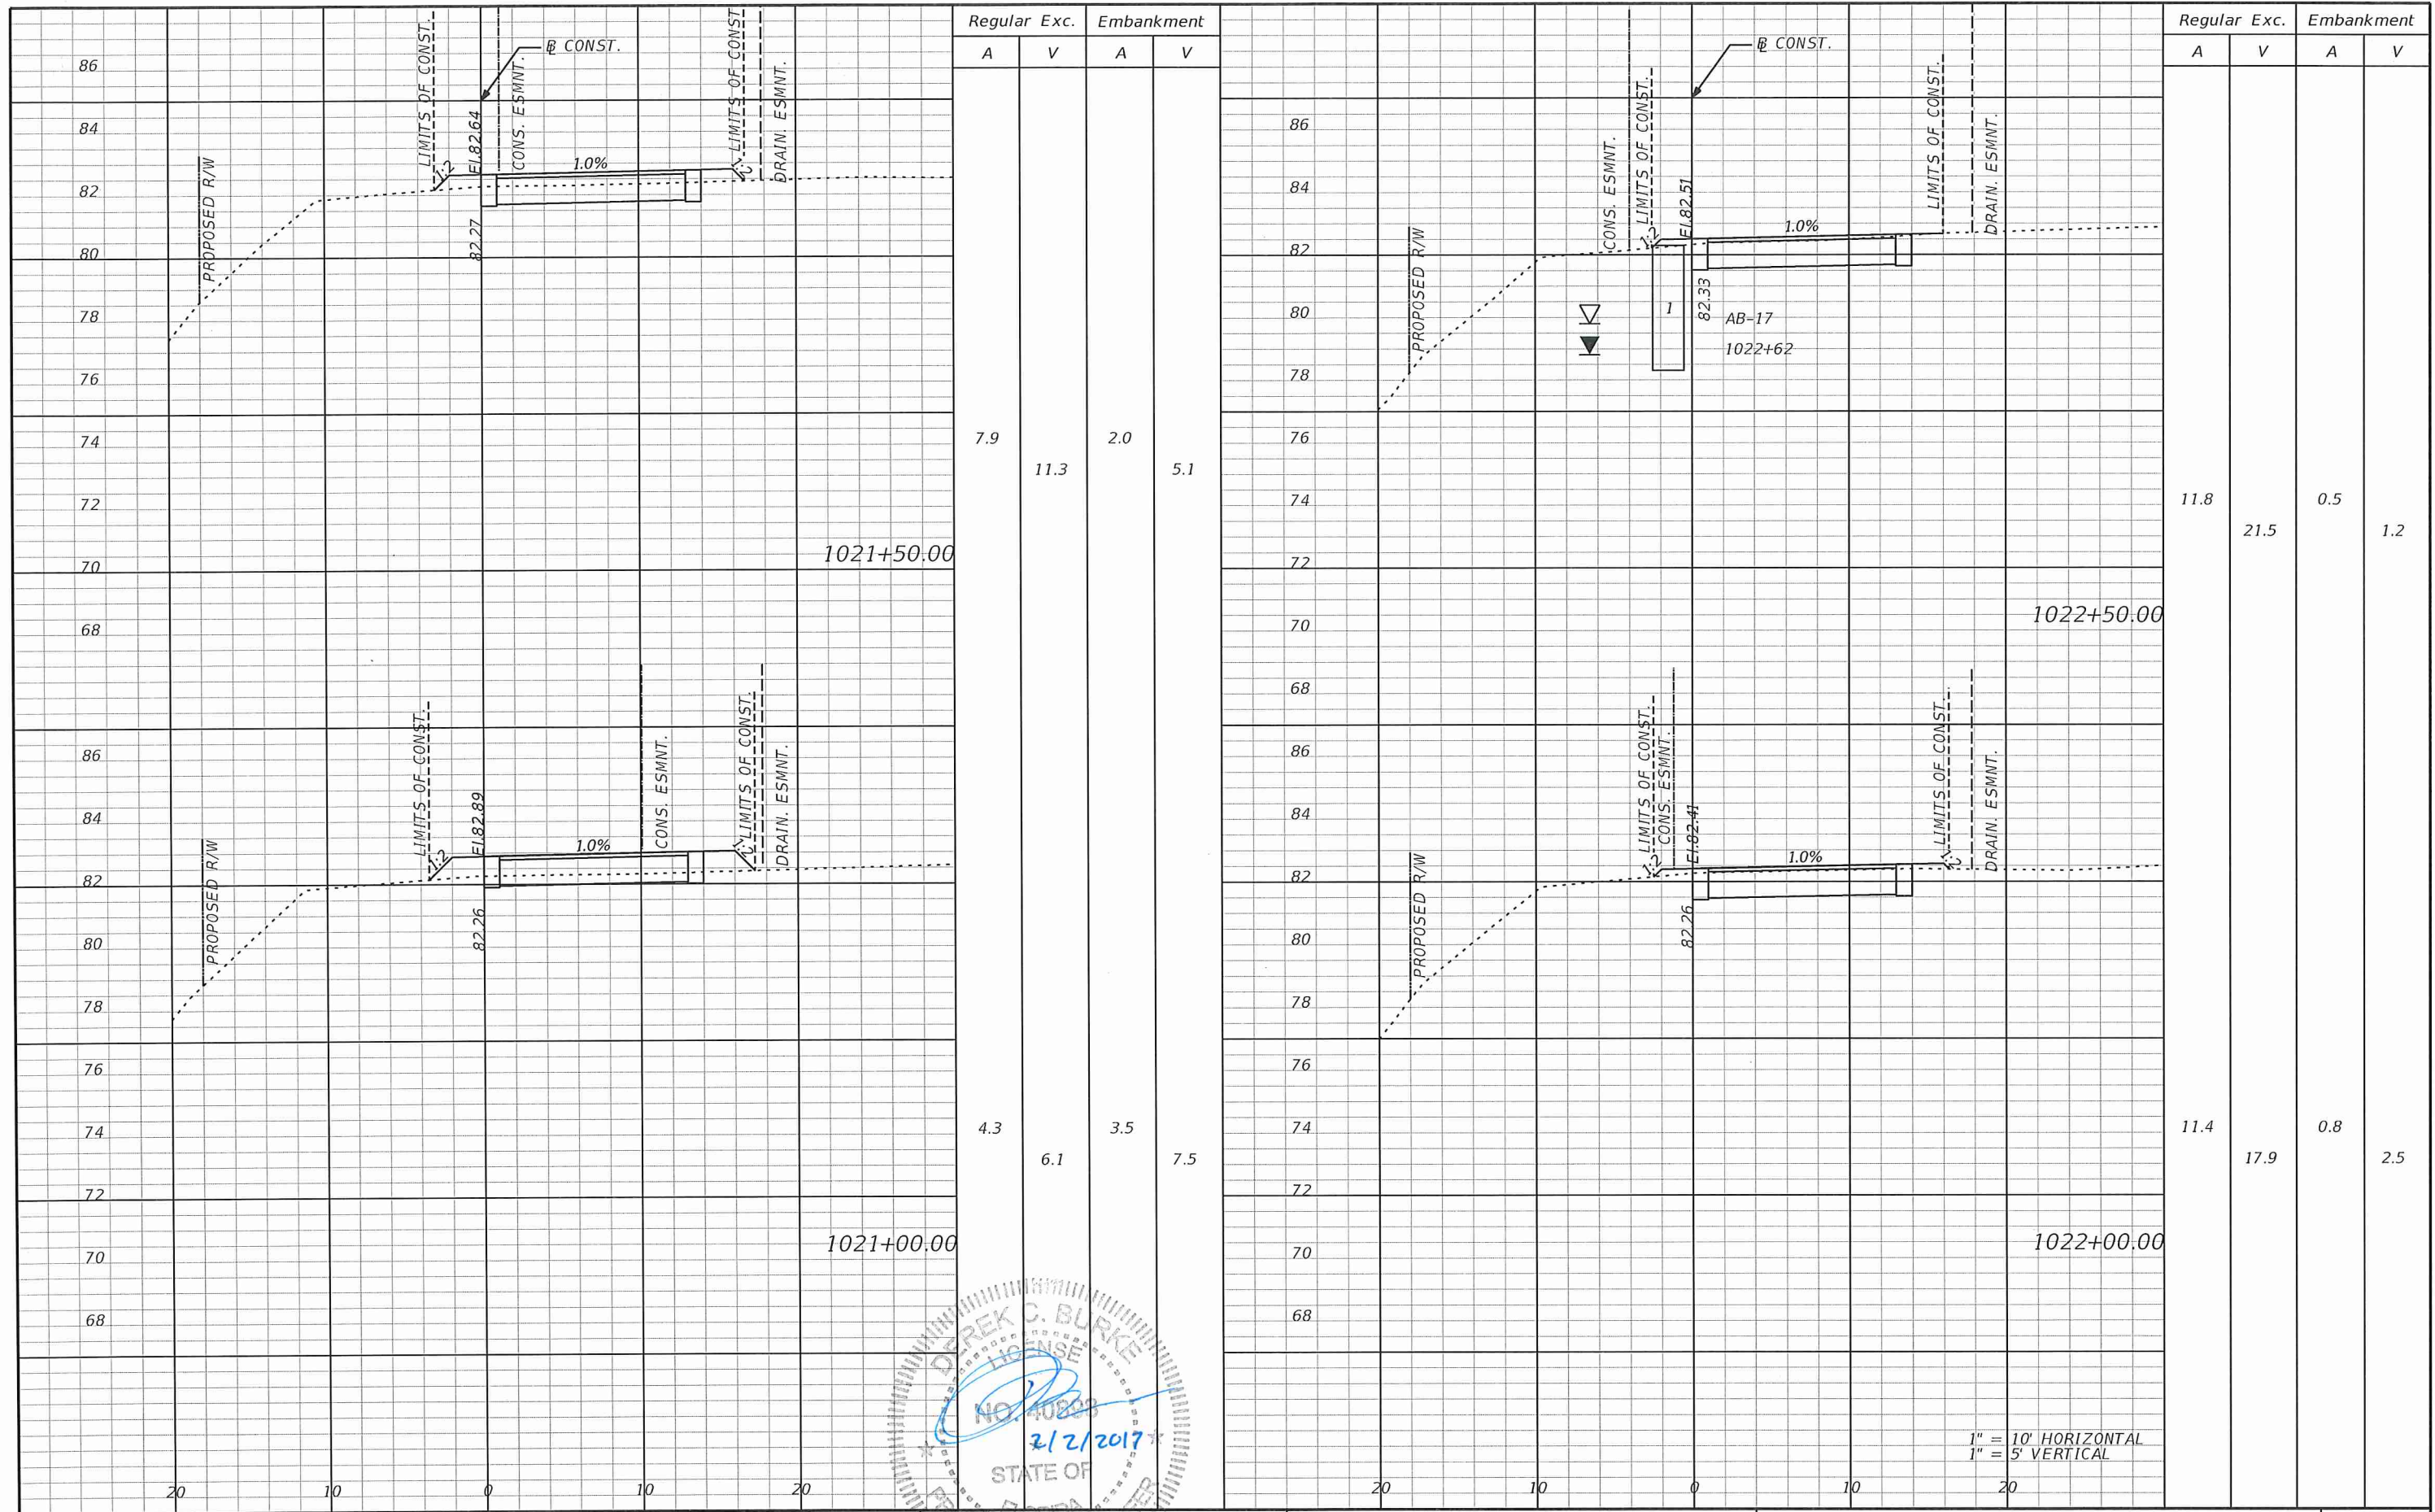

Regular Exc.		Embankment	
A	V	A	V
7.9	11.3	2.0	5.1
4.3	6.1	3.5	7.5

Regular Exc.		Embankment	
A	V	A	V
11.8	21.5	0.5	1.2
11.4	17.9	0.8	2.5

REVISIONS			
DATE	DESCRIPTION	DATE	DESCRIPTION


DEREK C. BURKE, P.E. LICENSE NO. 40898
 201 N. Magnolia Ave.
 Suite 200
 Orlando FL 32801
 Phone 407.839.4300
 Fax 407.839.1621
WBQ
 Design & Engineering
 CERTIFICATE OF AUTHORIZATION NO. 6796


ORANGE COUNTY GOVERNMENT
ORANGE COUNTY DEPARTMENT OF PUBLIC WORKS
 ENGINEERING DIVISION
 4200 SOUTH JOHN YOUNG PARKWAY
 ORLANDO, FLORIDA 32839
 (407) 836-7900

TRAIL CROSS SECTIONS

SHEET NO.
 47


1" = 10' HORIZONTAL
 1" = 5' VERTICAL

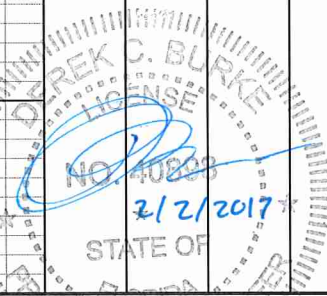

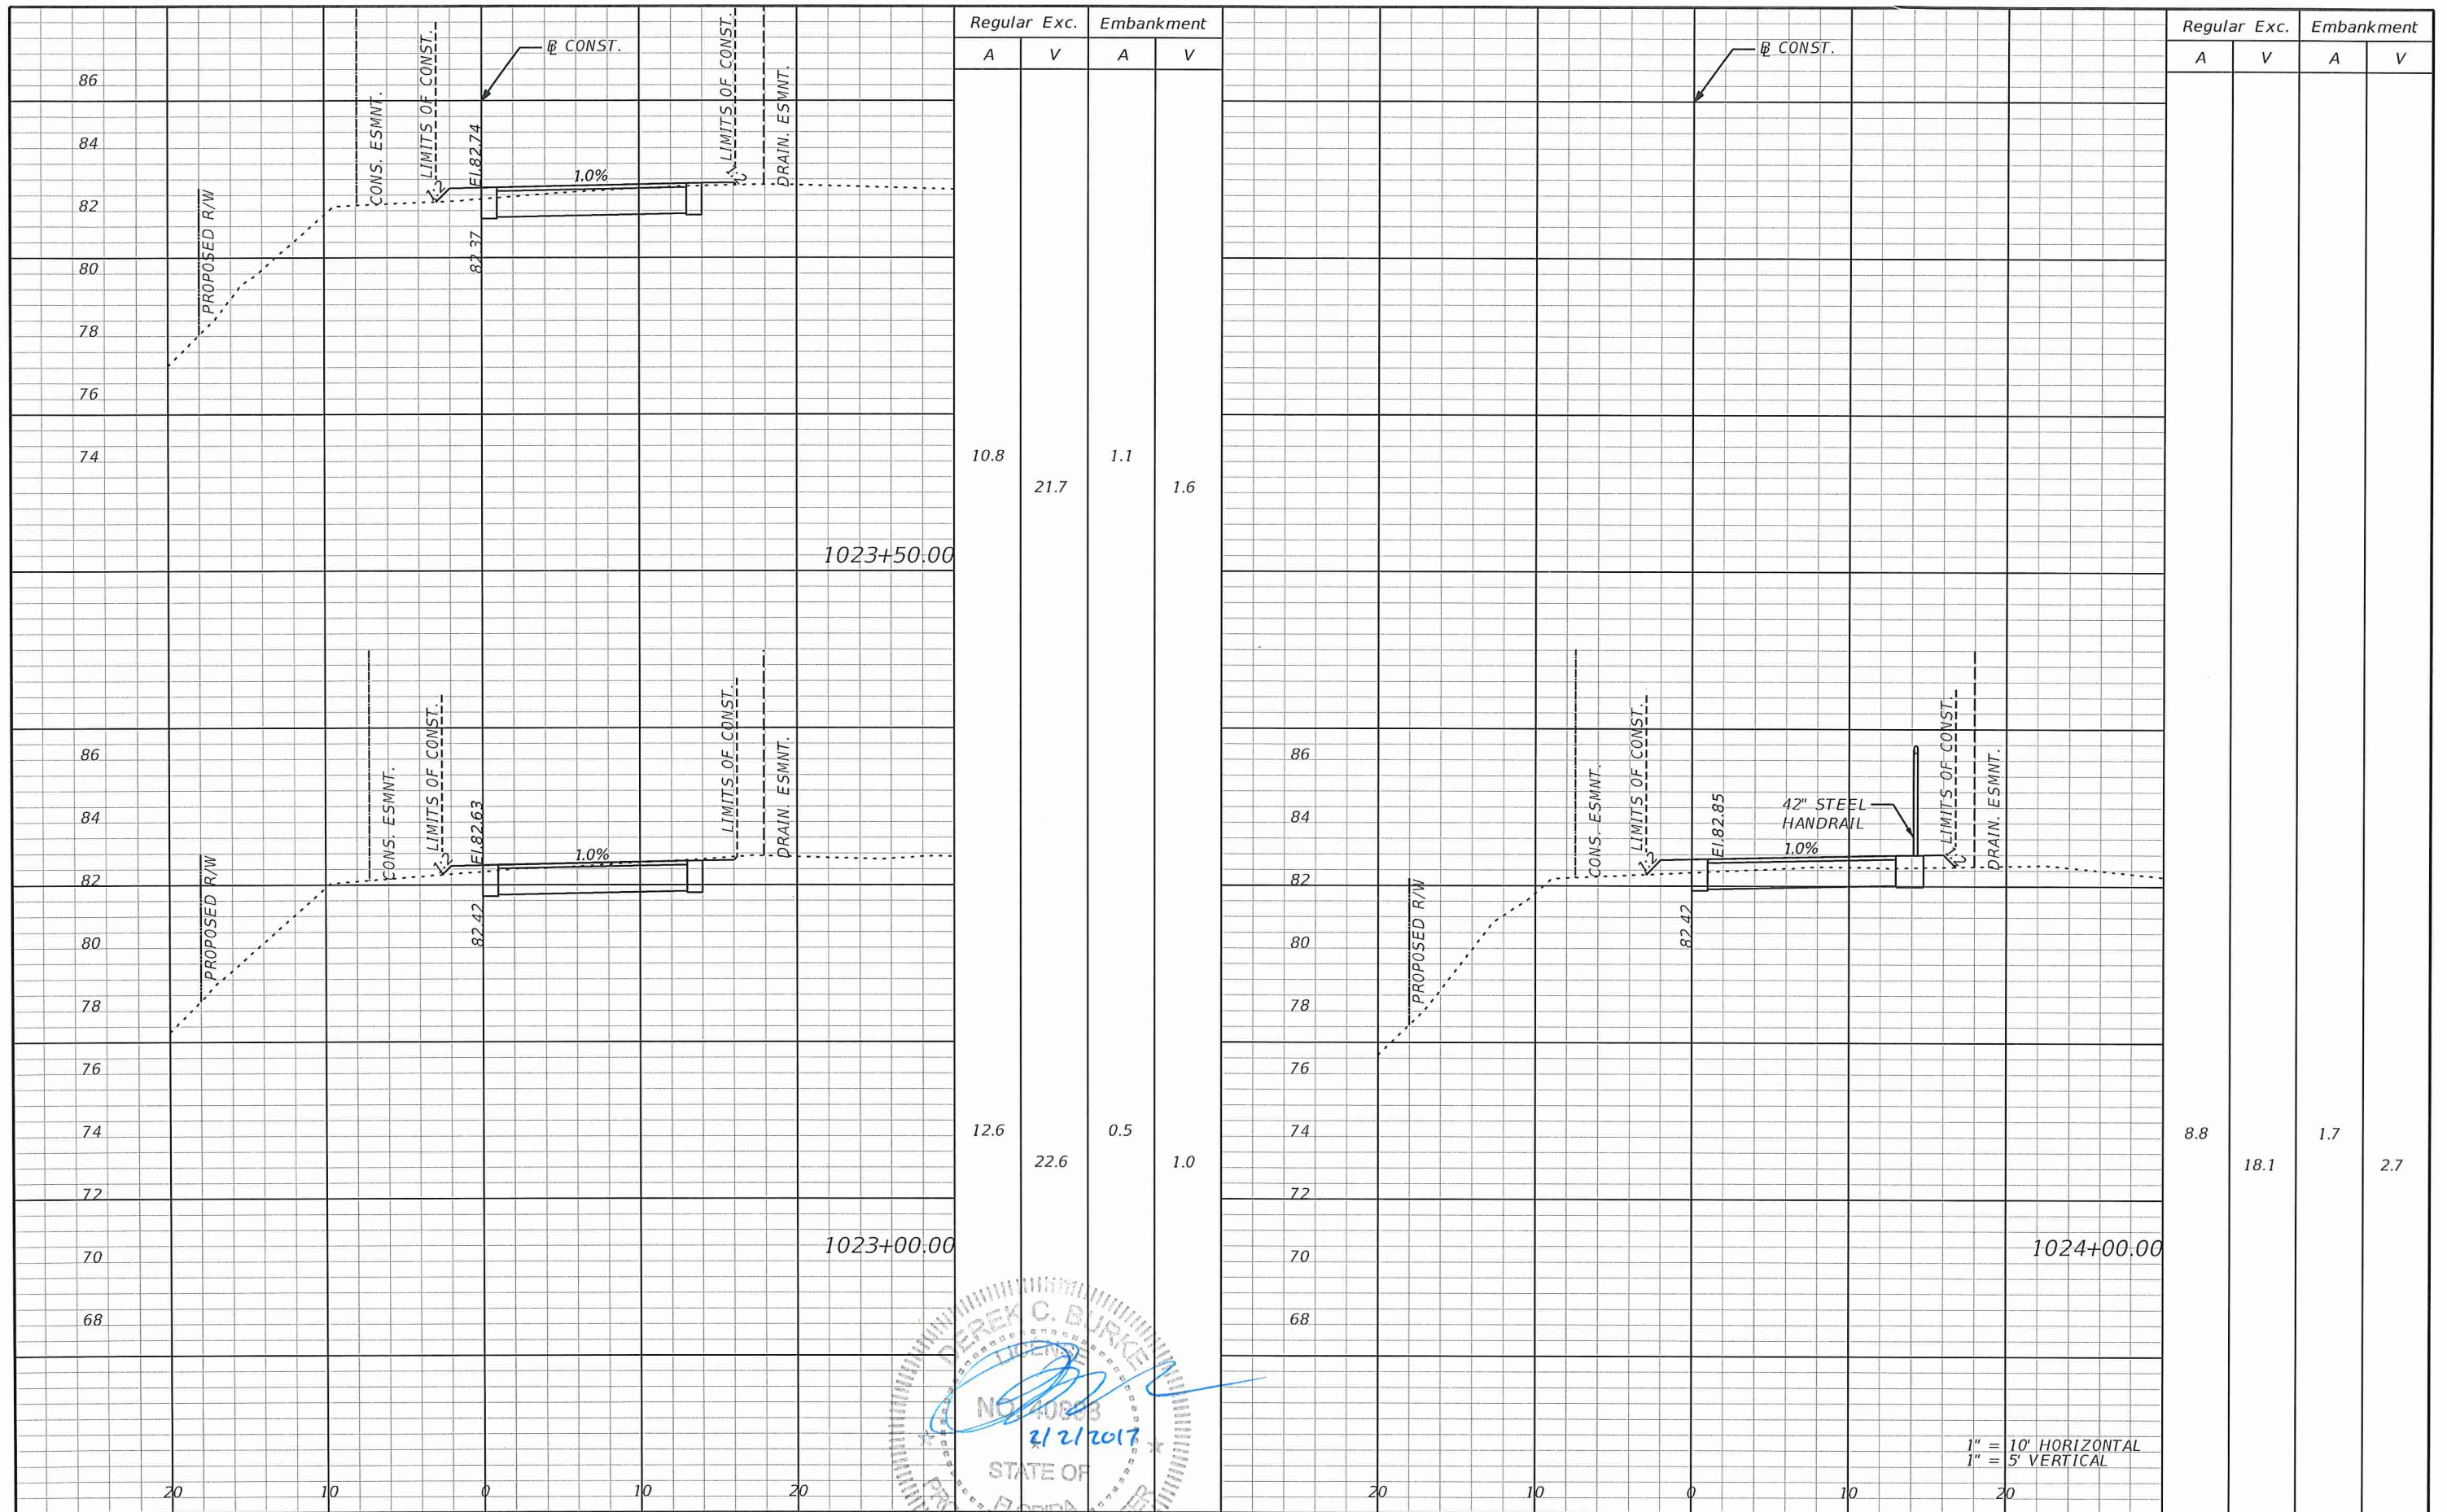

Regular Exc.		Embankment	
A	V	A	V
10.8	21.7	1.1	1.6

Regular Exc.		Embankment	
A	V	A	V
8.8	18.1	1.7	2.7

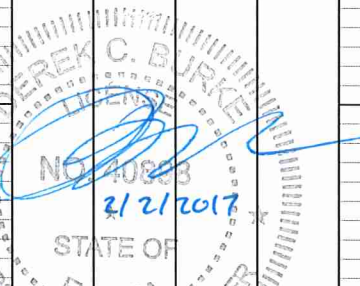


DEREK C. BURKE, P.E. LICENSE NO. 40898
 201 N. Magnolia Ave. Suite 200
 Orlando Fl. 32801
 Phone 407.839.4300
 Fax 407.839.1621
WBQ Design & Engineering
 CERTIFICATE OF AUTHORIZATION NO. 6796

ORANGE COUNTY GOVERNMENT
ORANGE COUNTY DEPARTMENT OF PUBLIC WORKS
 ENGINEERING DIVISION
 4200 SOUTH JOHN YOUNG PARKWAY
 ORLANDO, FLORIDA 32839
 (407) 836-7900

TRAIL CROSS SECTIONS

SHEET NO.
48

REVISIONS			
DATE	DESCRIPTION	DATE	DESCRIPTION

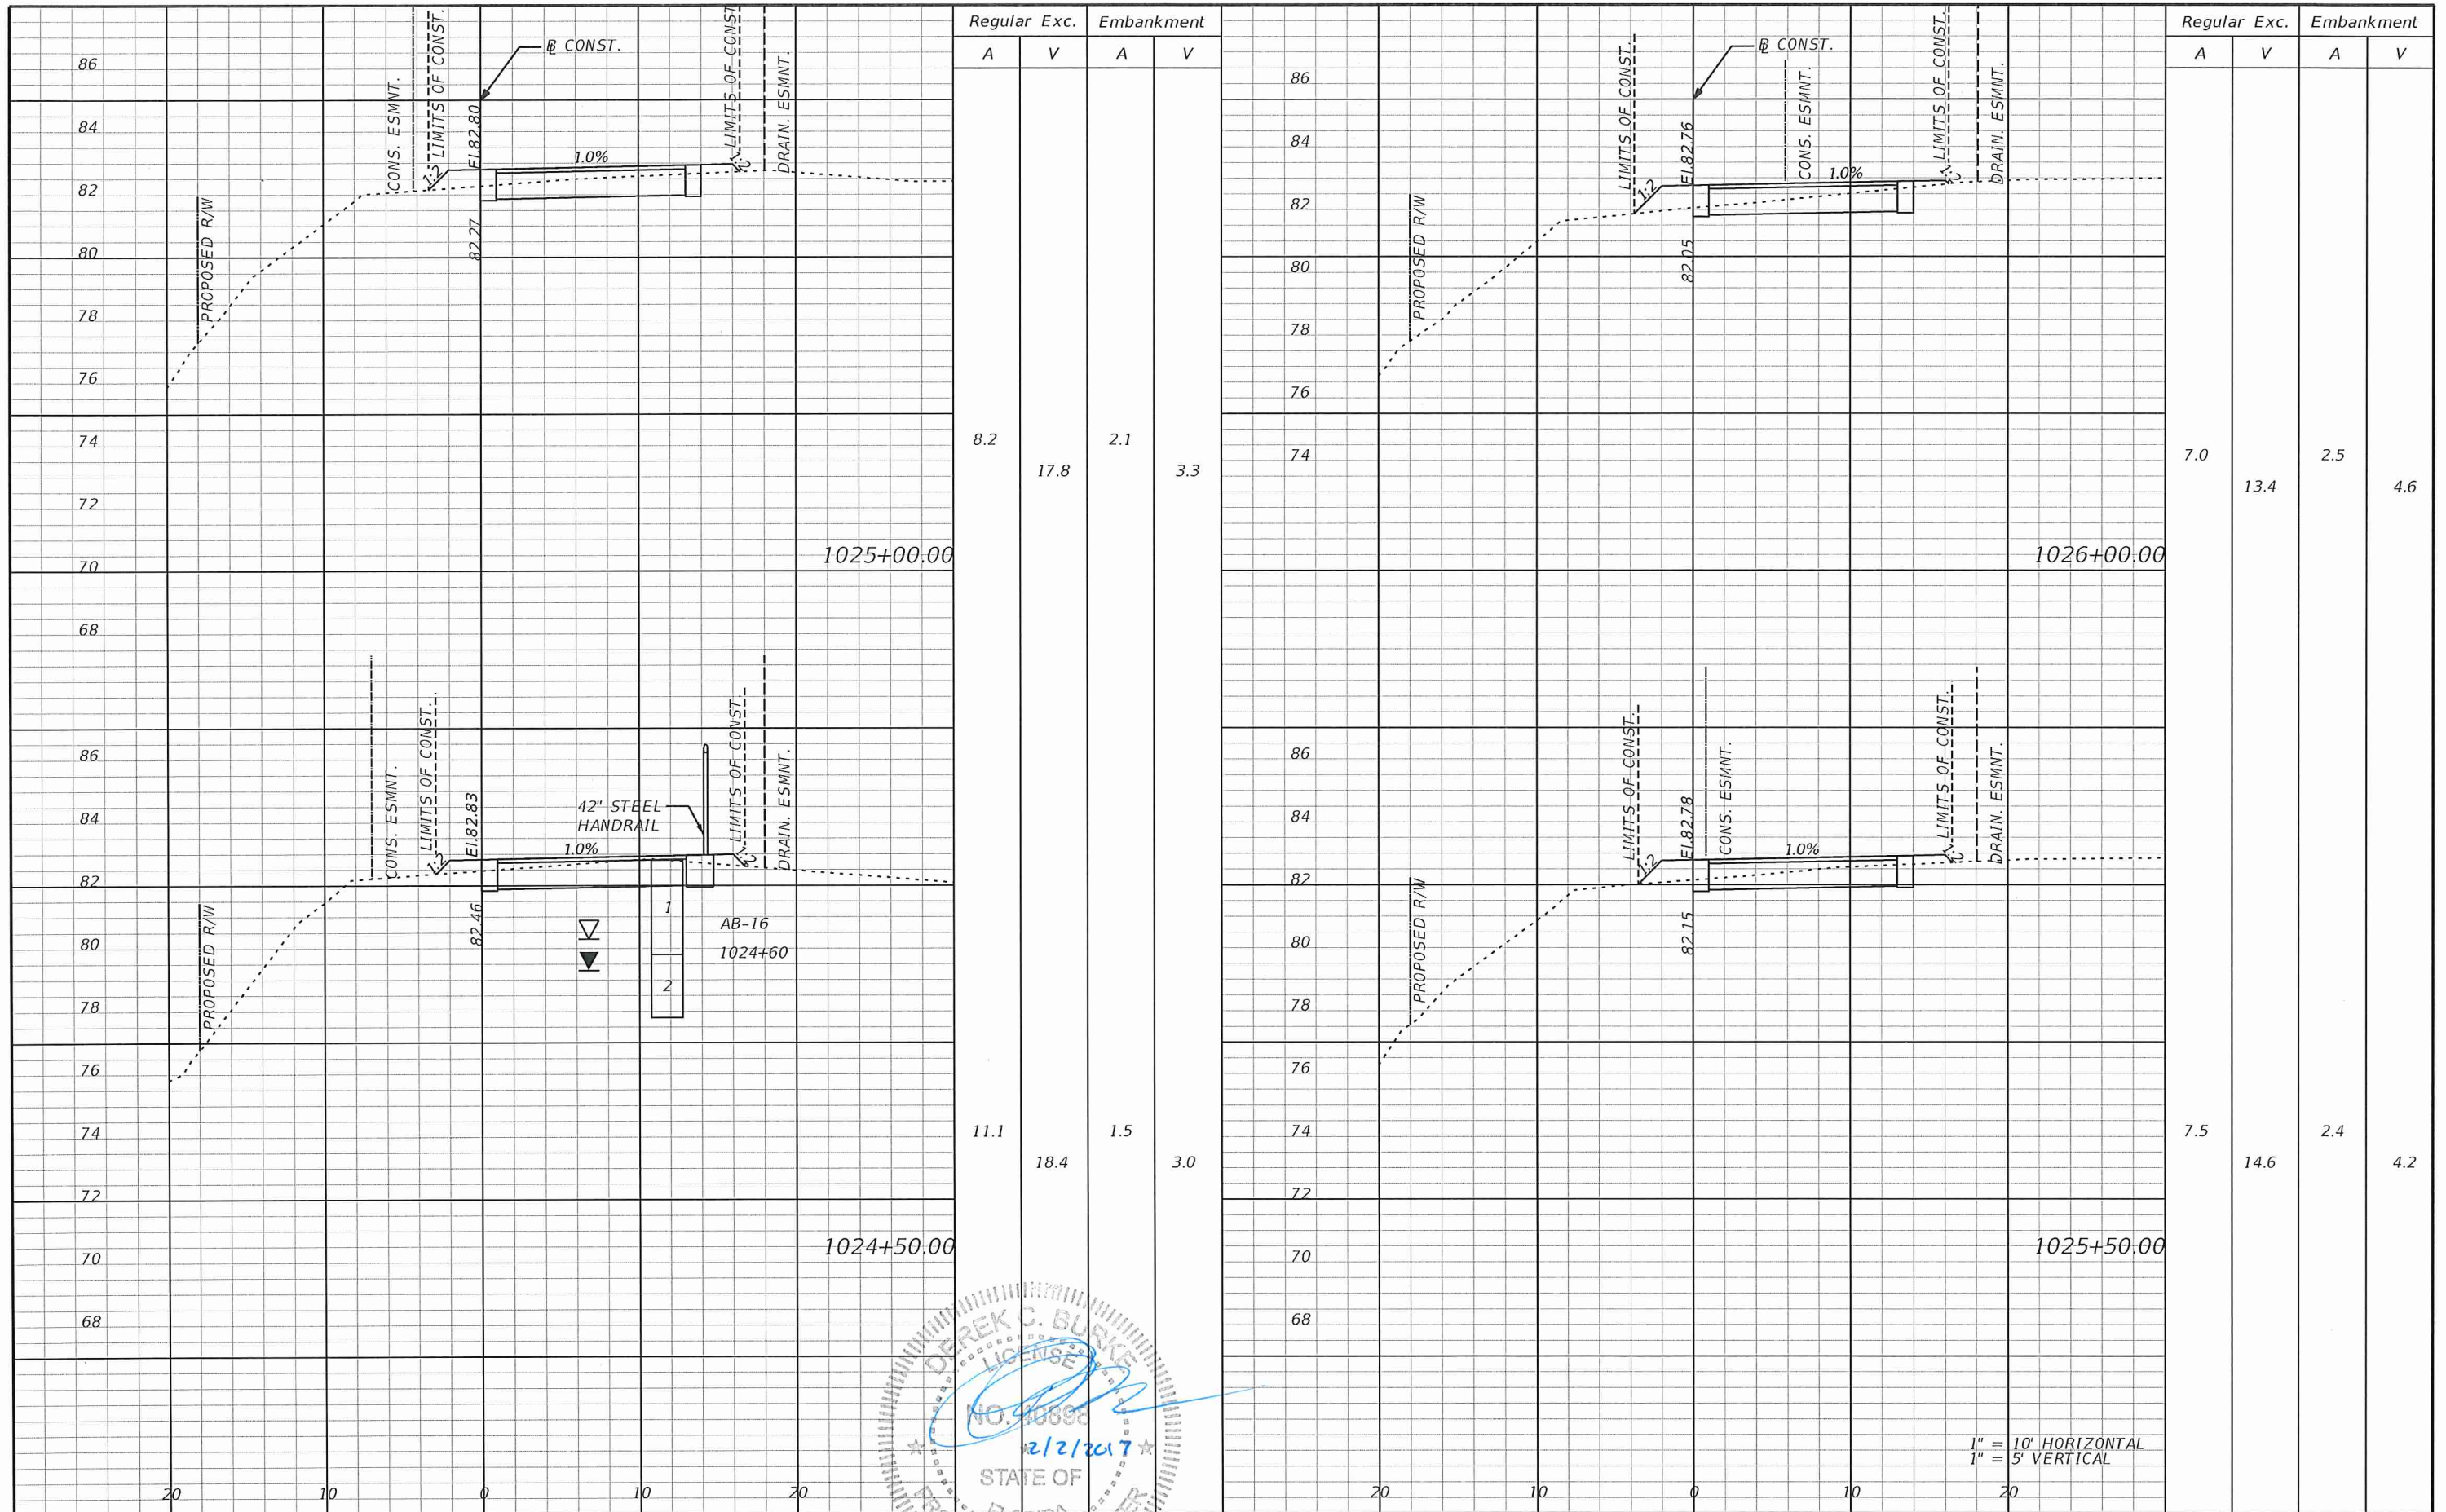

DEREK C. BURKE, P.E.
 LICENSE NO. 40898
 2/2/2017
 STATE OF FLORIDA

1" = 10' HORIZONTAL
 1" = 5' VERTICAL


REVISIONS	
DATE	DESCRIPTION

WBQ
 Design & Engineering A
 CERTIFICATE OF AUTHORIZATION NO. 6796
 201 N. Magnolia Ave.
 Suite 200
 Orlando Fl. 32801
 Phone 407.839.4300
 Fax 407.839.1621

ORANGE COUNTY GOVERNMENT
DEPARTMENT OF PUBLIC WORKS
 ENGINEERING DIVISION
 4200 SOUTH JOHN YOUNG PARKWAY
 ORLANDO, FLORIDA 32839
 (407) 836-7900

TRAIL CROSS SECTIONS

SHEET NO.
49

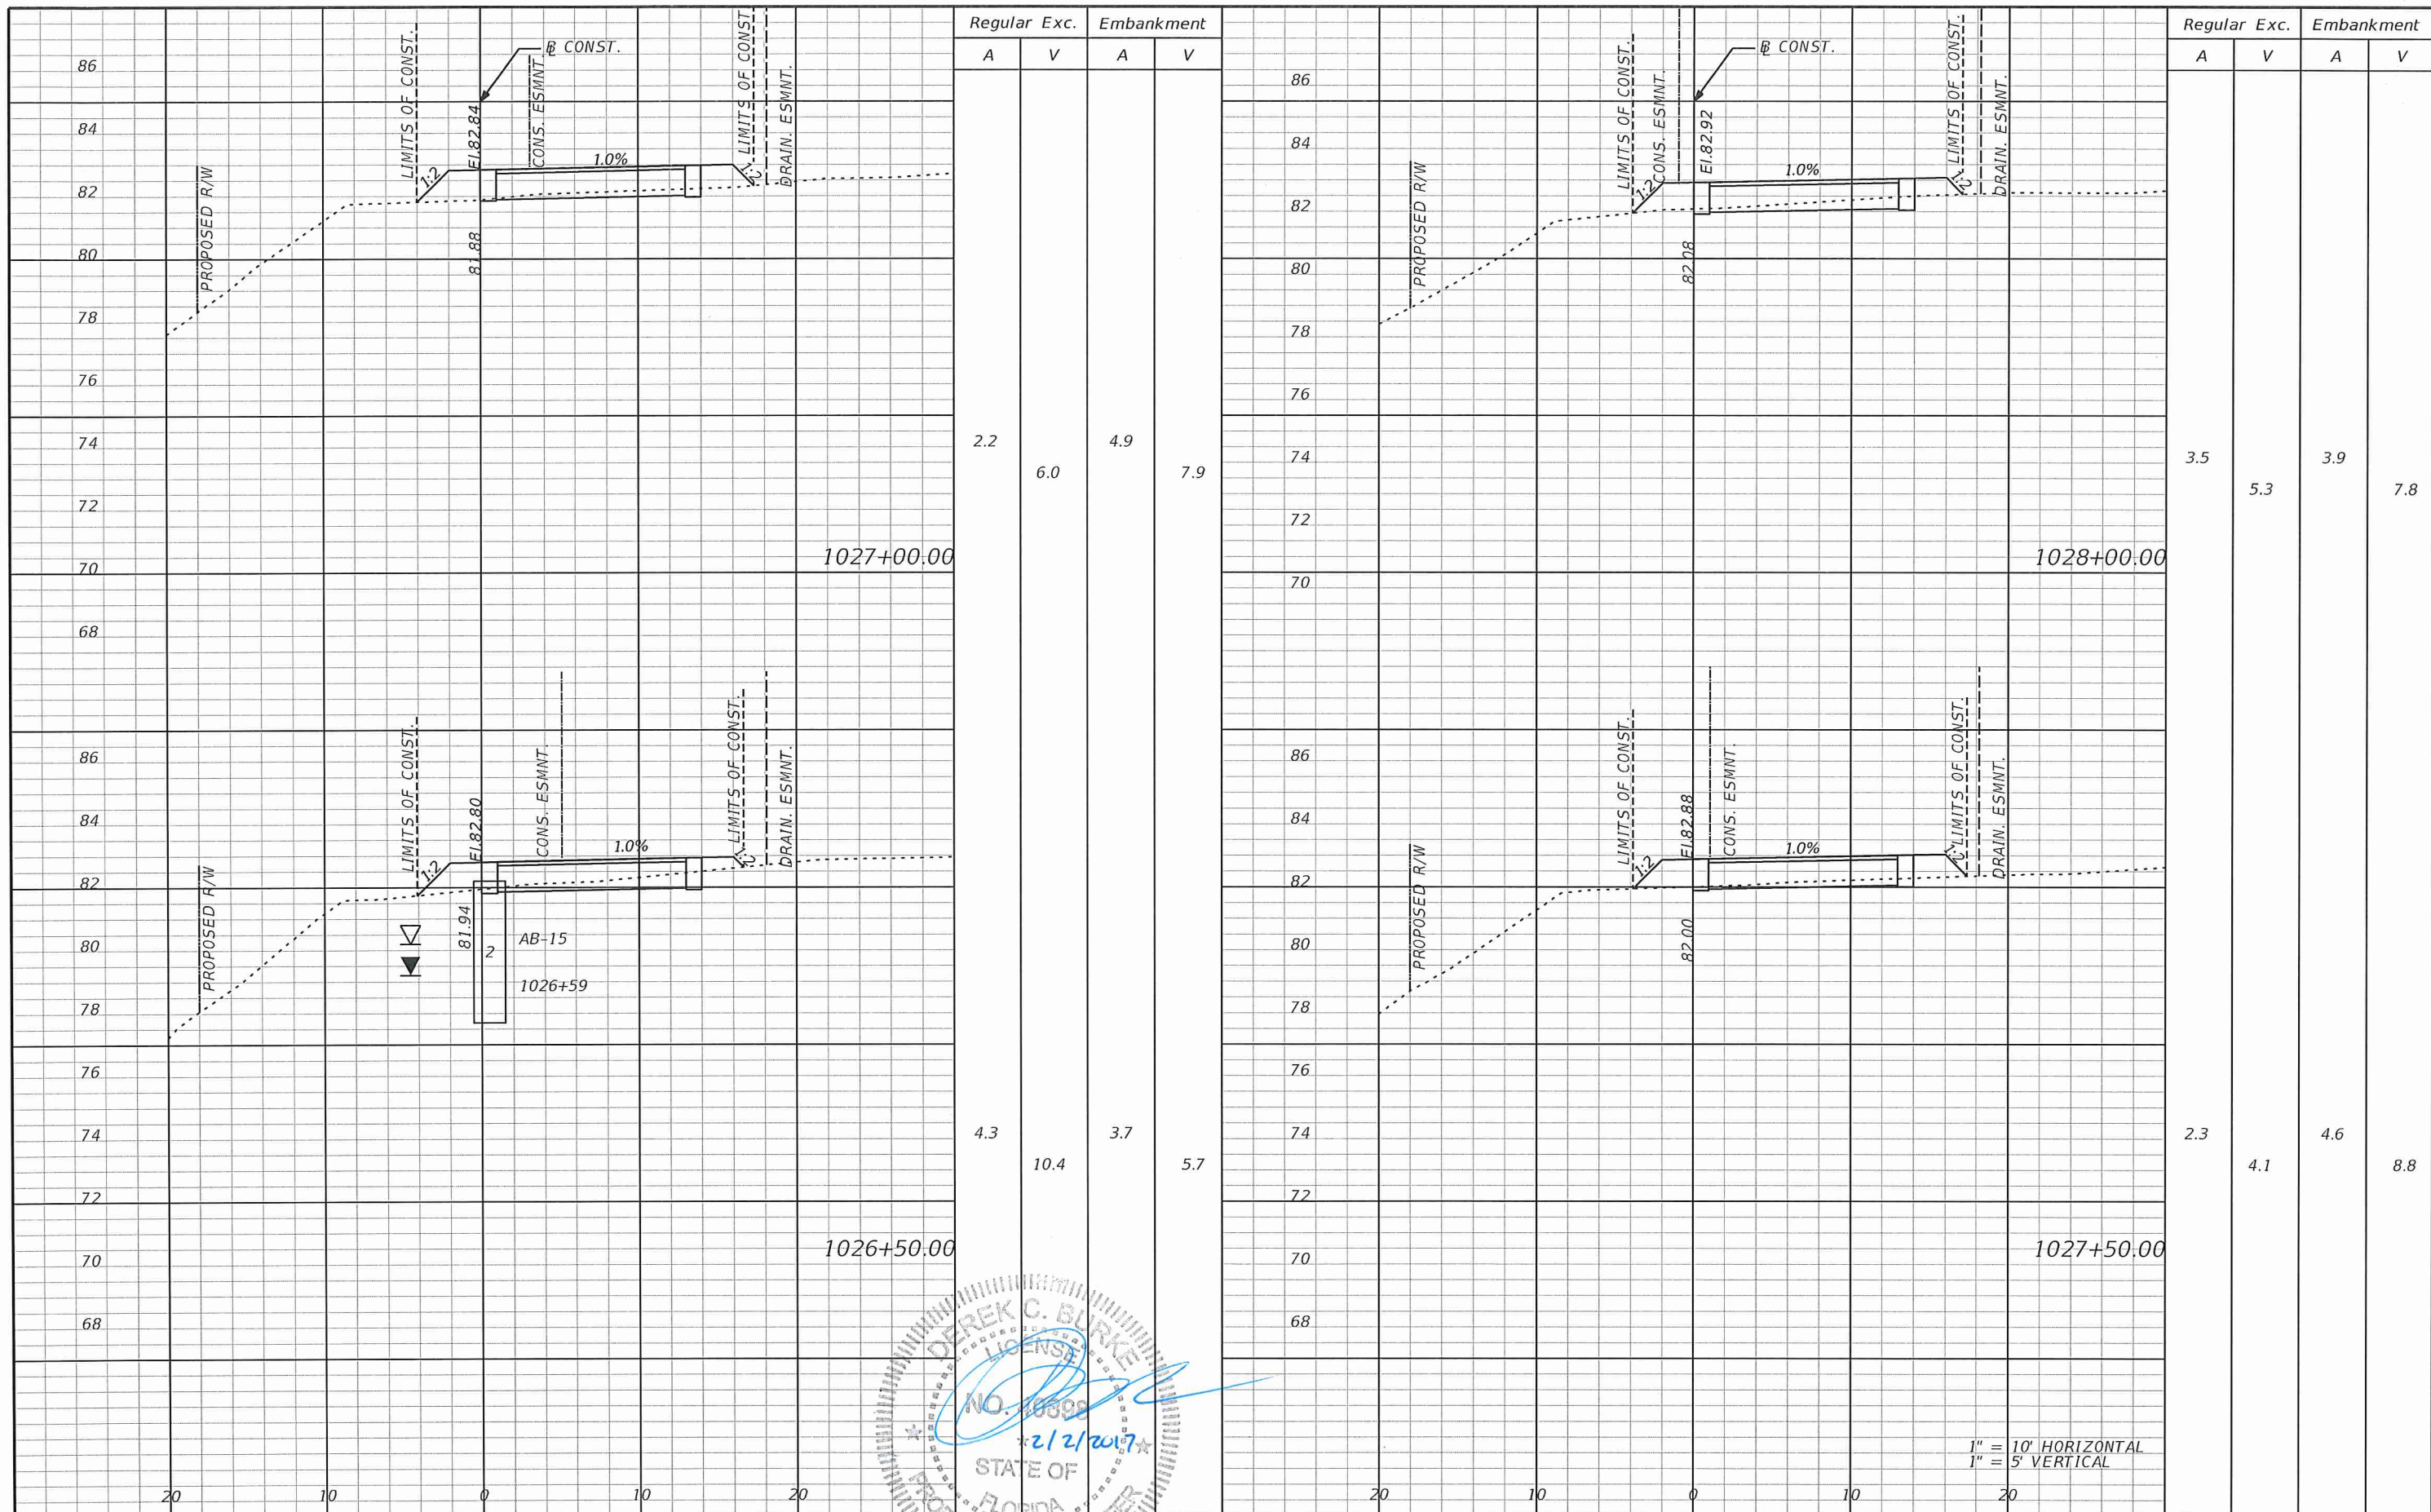


Regular Exc. Embankment

Regular Exc.		Embankment	
A	V	A	V
2.2	6.0	4.9	7.9
4.3	10.4	3.7	5.7

Regular Exc. Embankment

Regular Exc.		Embankment	
A	V	A	V
3.5	5.3	3.9	7.8
2.3	4.1	4.6	8.8

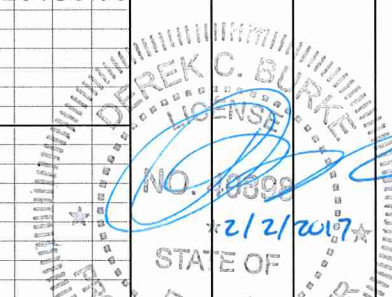

DEREK C. BURKE, P.E. LICENSE NO. 40898
WBQ Inc.
 Design & Engineering
 CERTIFICATE OF AUTHORIZATION NO. 6796

ORANGE COUNTY GOVERNMENT
ORANGE COUNTY DEPARTMENT OF PUBLIC WORKS
 ENGINEERING DIVISION
 4200 SOUTH JOHN YOUNG PARKWAY
 ORLANDO, FLORIDA 32839
 (407) 836-7900

TRAIL CROSS SECTIONS

SHEET NO.
50

REVISIONS			
DATE	DESCRIPTION	DATE	DESCRIPTION