


Regular Exc.		Embankment	
A	V	A	V
5	8	3	5
4	9	2	2
6	6	2	2
6	0	0	0
0	0	3	3
0	0	2	2

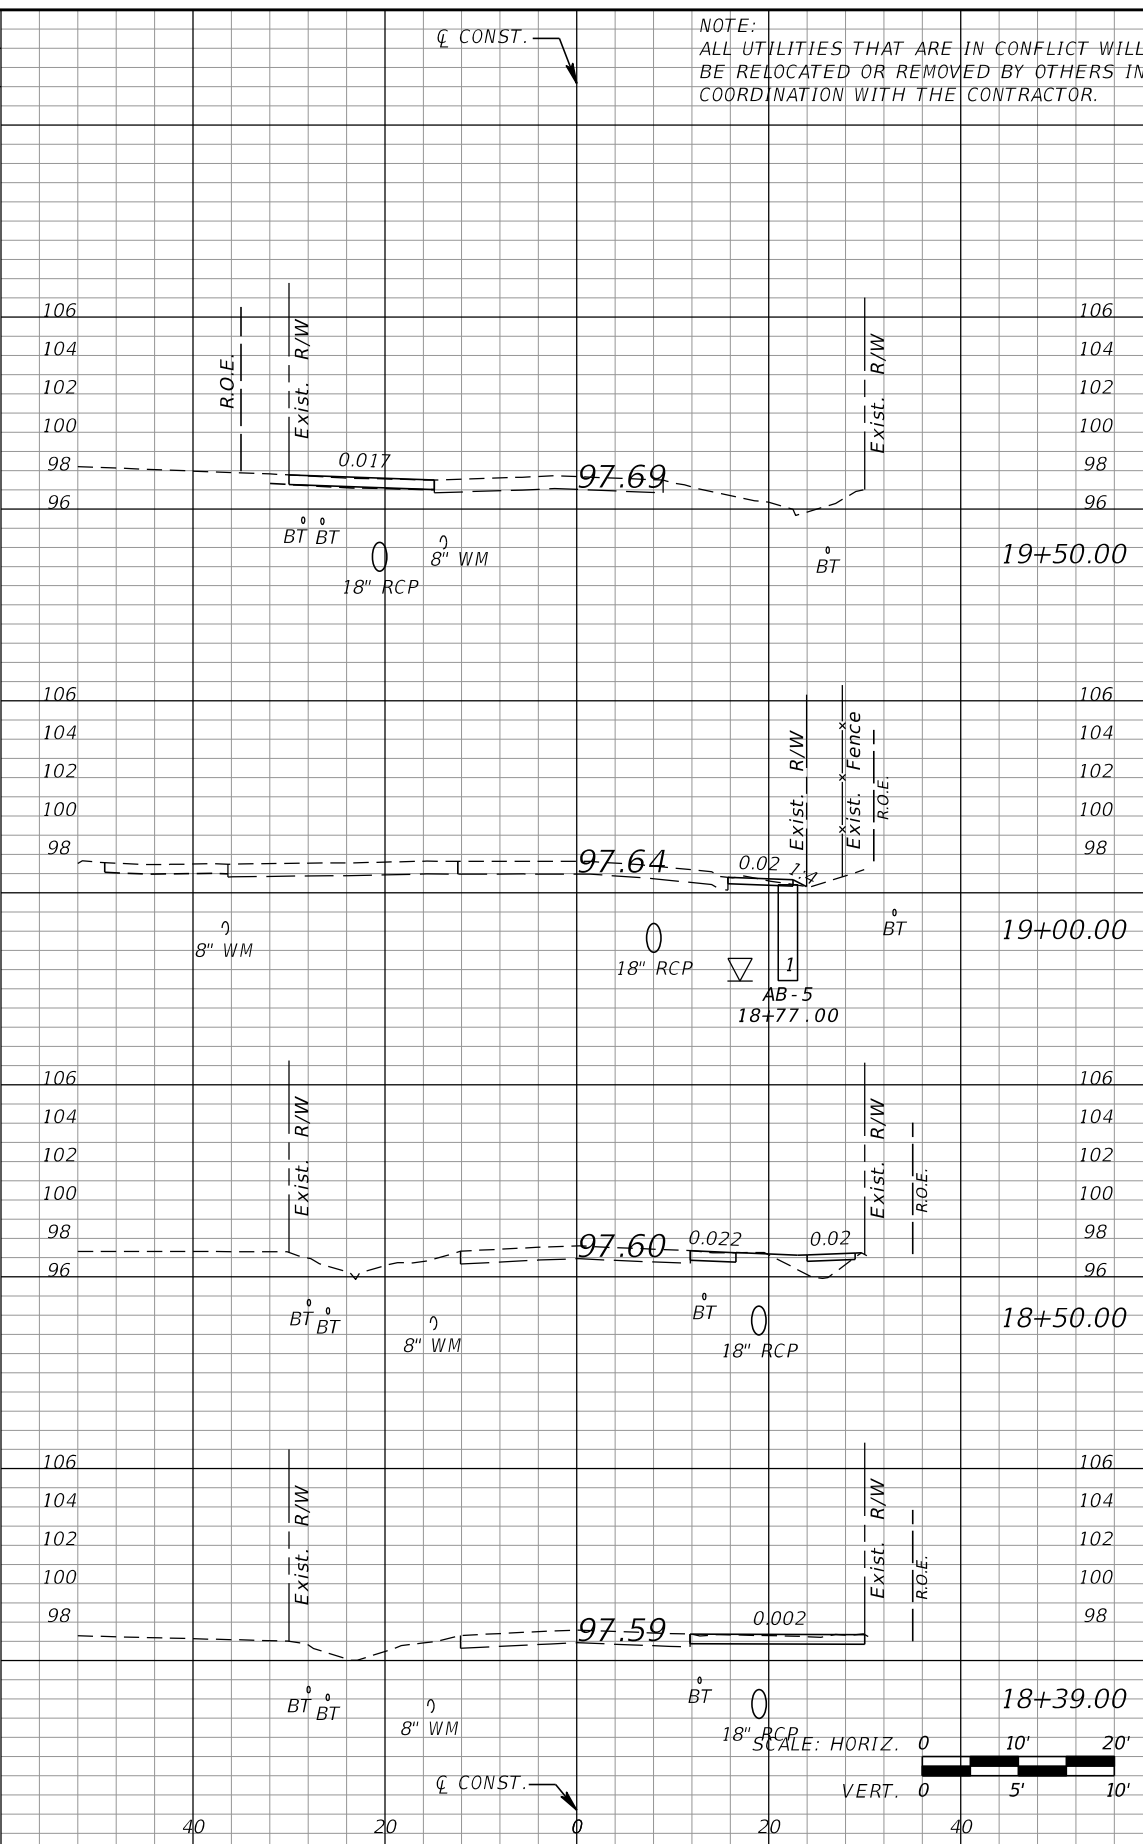

Regular Exc.		Embankment	
A	V	A	V
7	8	0	0
2	4	0	5
2	2	0	0
2	2	1	1
2	0	5	5
8	9	0	2
8	0	0	0


REVISIONS			
DATE	DESCRIPTION	DATE	DESCRIPTION

GTC Engineering Corporation
 98 South Semoran Blvd, Orlando, FL 32807
 Phone Number - 407.380.0402
 Certificate of Authorization Number 6758
 Claude L. Cassagnol, P.E.
 P.E. Number 35490


ORANGE COUNTY PUBLIC WORKS
 GTC PROJECT NO. FLO 23.02
 LITTLE EGYPT SIDEWALK IMPROVEMENTS
 OCPW PROJECT NO. 0193

COLLIER BLVD, HUPPEL AVE. & ROGERS ST. CROSS SECTIONS
 SHEET NO. 52

FILE: H:\Jobs\FLO23.02-LittleEgypt\roadway\RD\SRD01\Collier-Huppel-Rogers.DGN
 DATE: 5/8/2018 8:27:57 AM

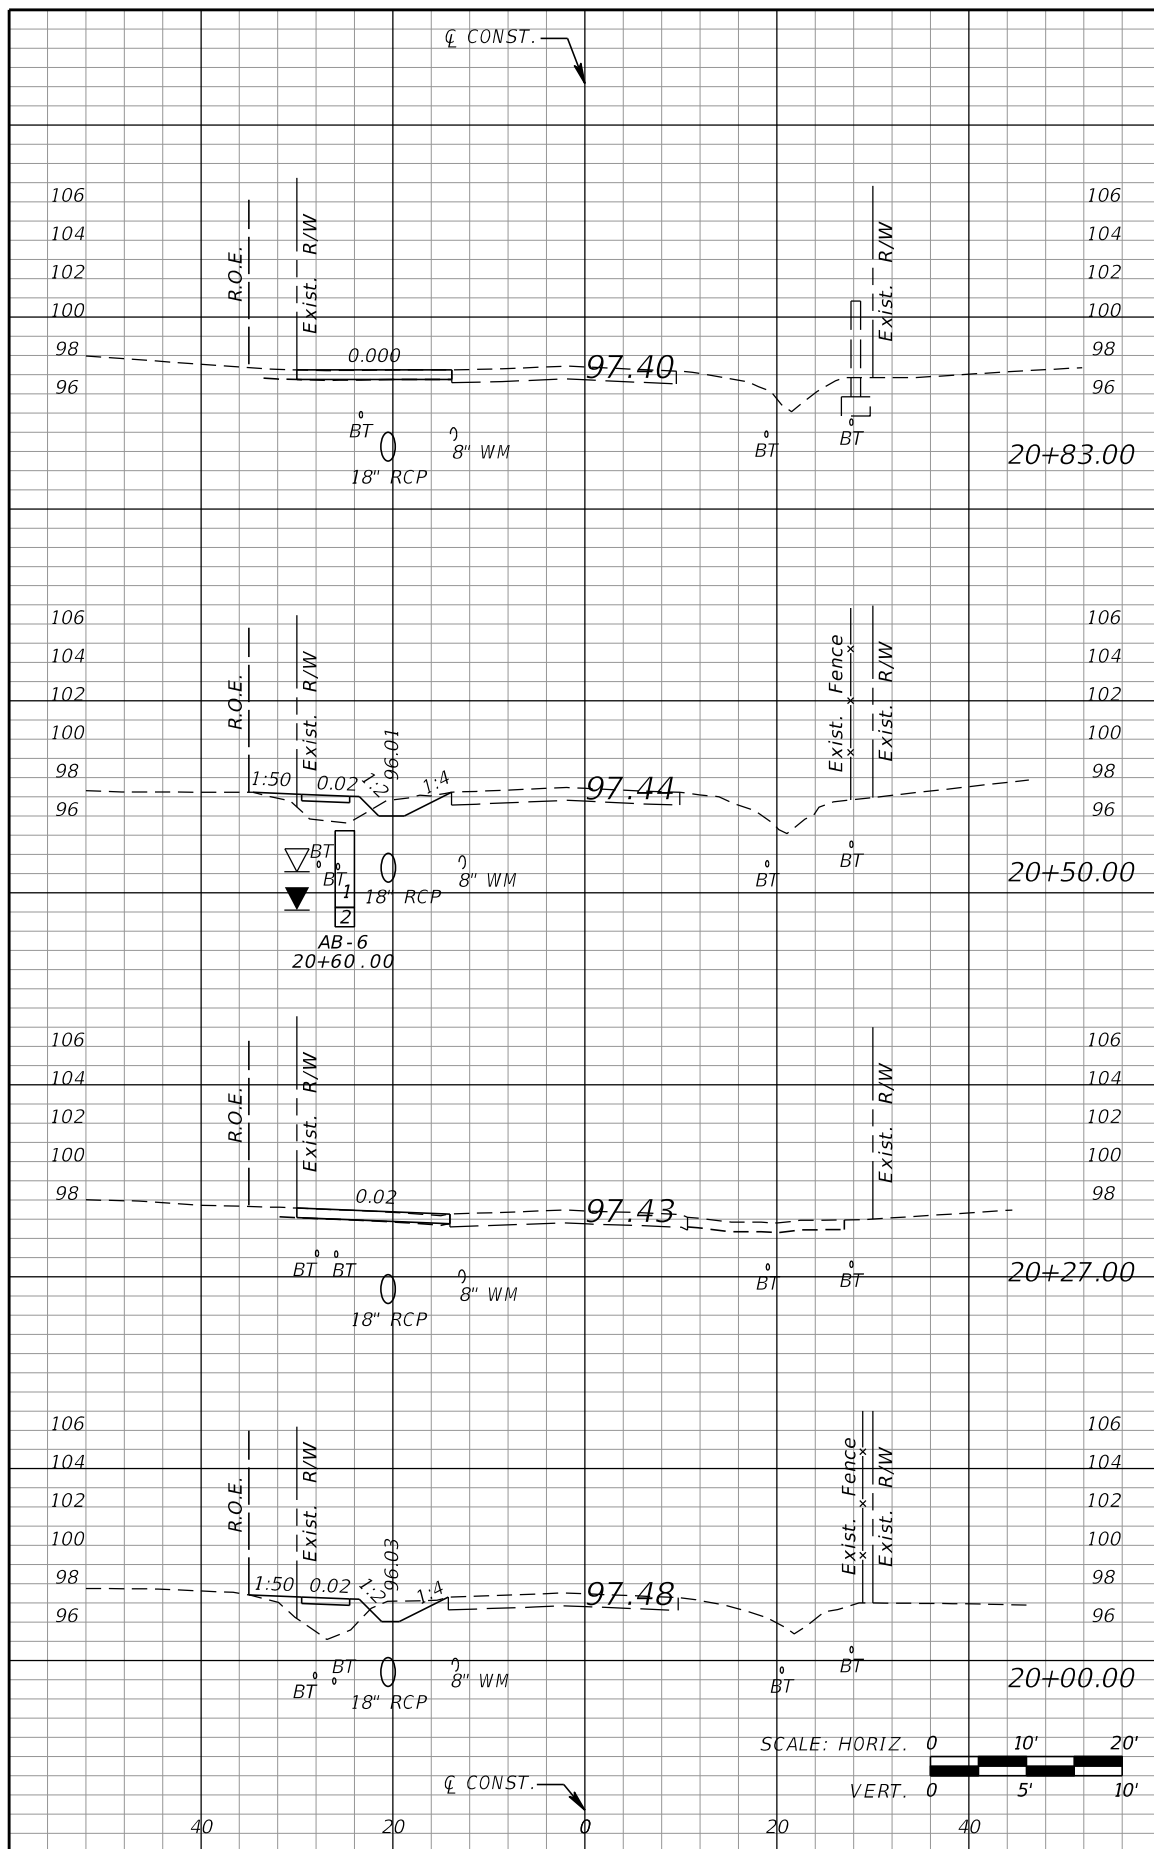

Regular Exc.		Embankment	
A	V	A	V
8	8	0	5
6	6	8	3
6	6	0	6
5	11	13	12

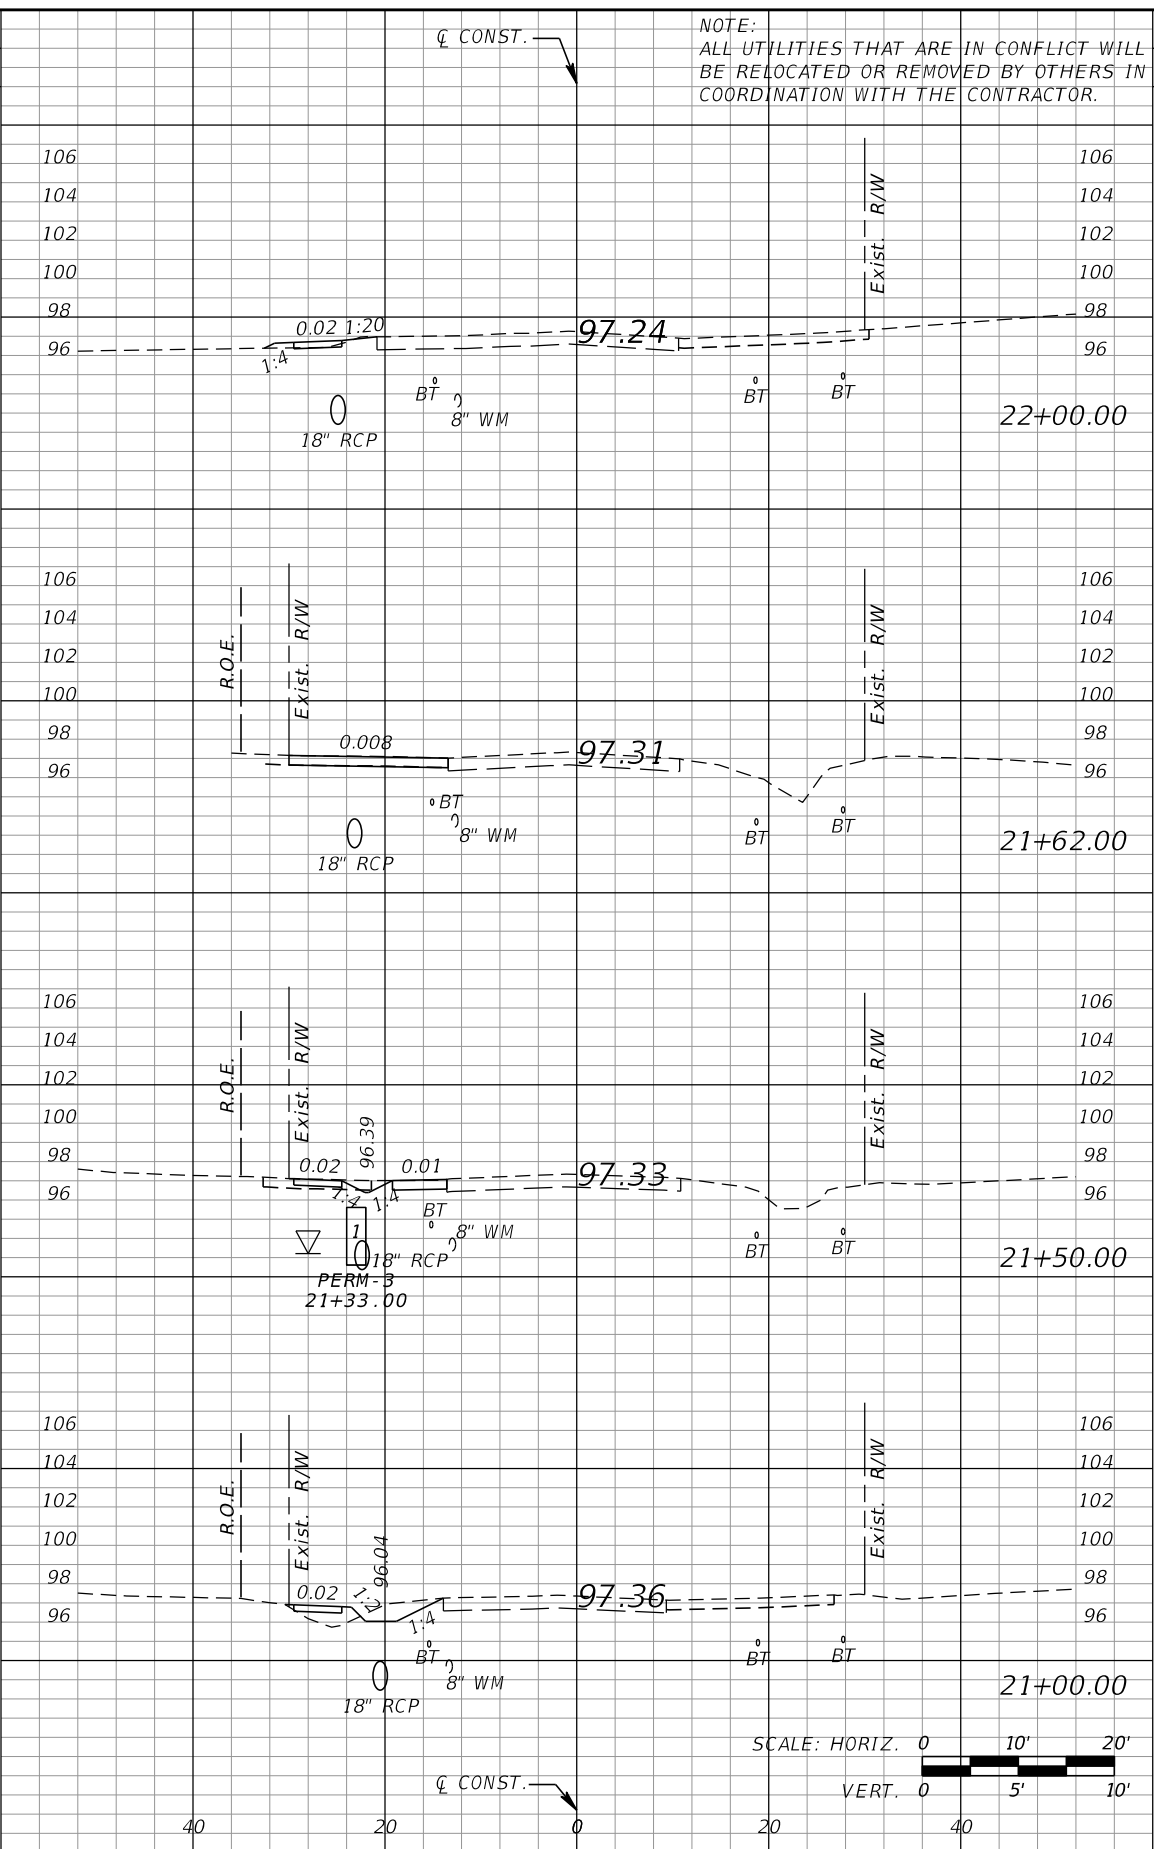


Regular Exc.		Embankment	
A	V	A	V
0	6	2	1
9	3	0	0
6	10	0	4
5	4	4	1

NOTE:
ALL UTILITIES THAT ARE IN CONFLICT WILL
BE RELOCATED OR REMOVED BY OTHERS IN
COORDINATION WITH THE CONTRACTOR.


REVISIONS			
DATE	DESCRIPTION	DATE	DESCRIPTION

GTC Engineering Corporation 98 South Semoran Blvd, Orlando, FL 32807 Phone Number - 407.380.0402 Certificate of Authorization Number 6758		ORANGE COUNTY PUBLIC WORKS GTC PROJECT NO. FLO 23.02 LITTLE EGYPT SIDEWALK IMPROVEMENTS		COLLIER BLVD, HUPPEL AVE. & ROGERS ST. CROSS SECTIONS OCPW PROJECT NO. 0193		SHEET NO. 53
---	--	--	--	---	--	--------------

FILE: H:\Jobs\FLO23.02-LittleEgypt\roadway\RD\SRD01 (Collier-Huppel-Rogers).DGN
 DATE: 5/8/2018 8:27:57 AM

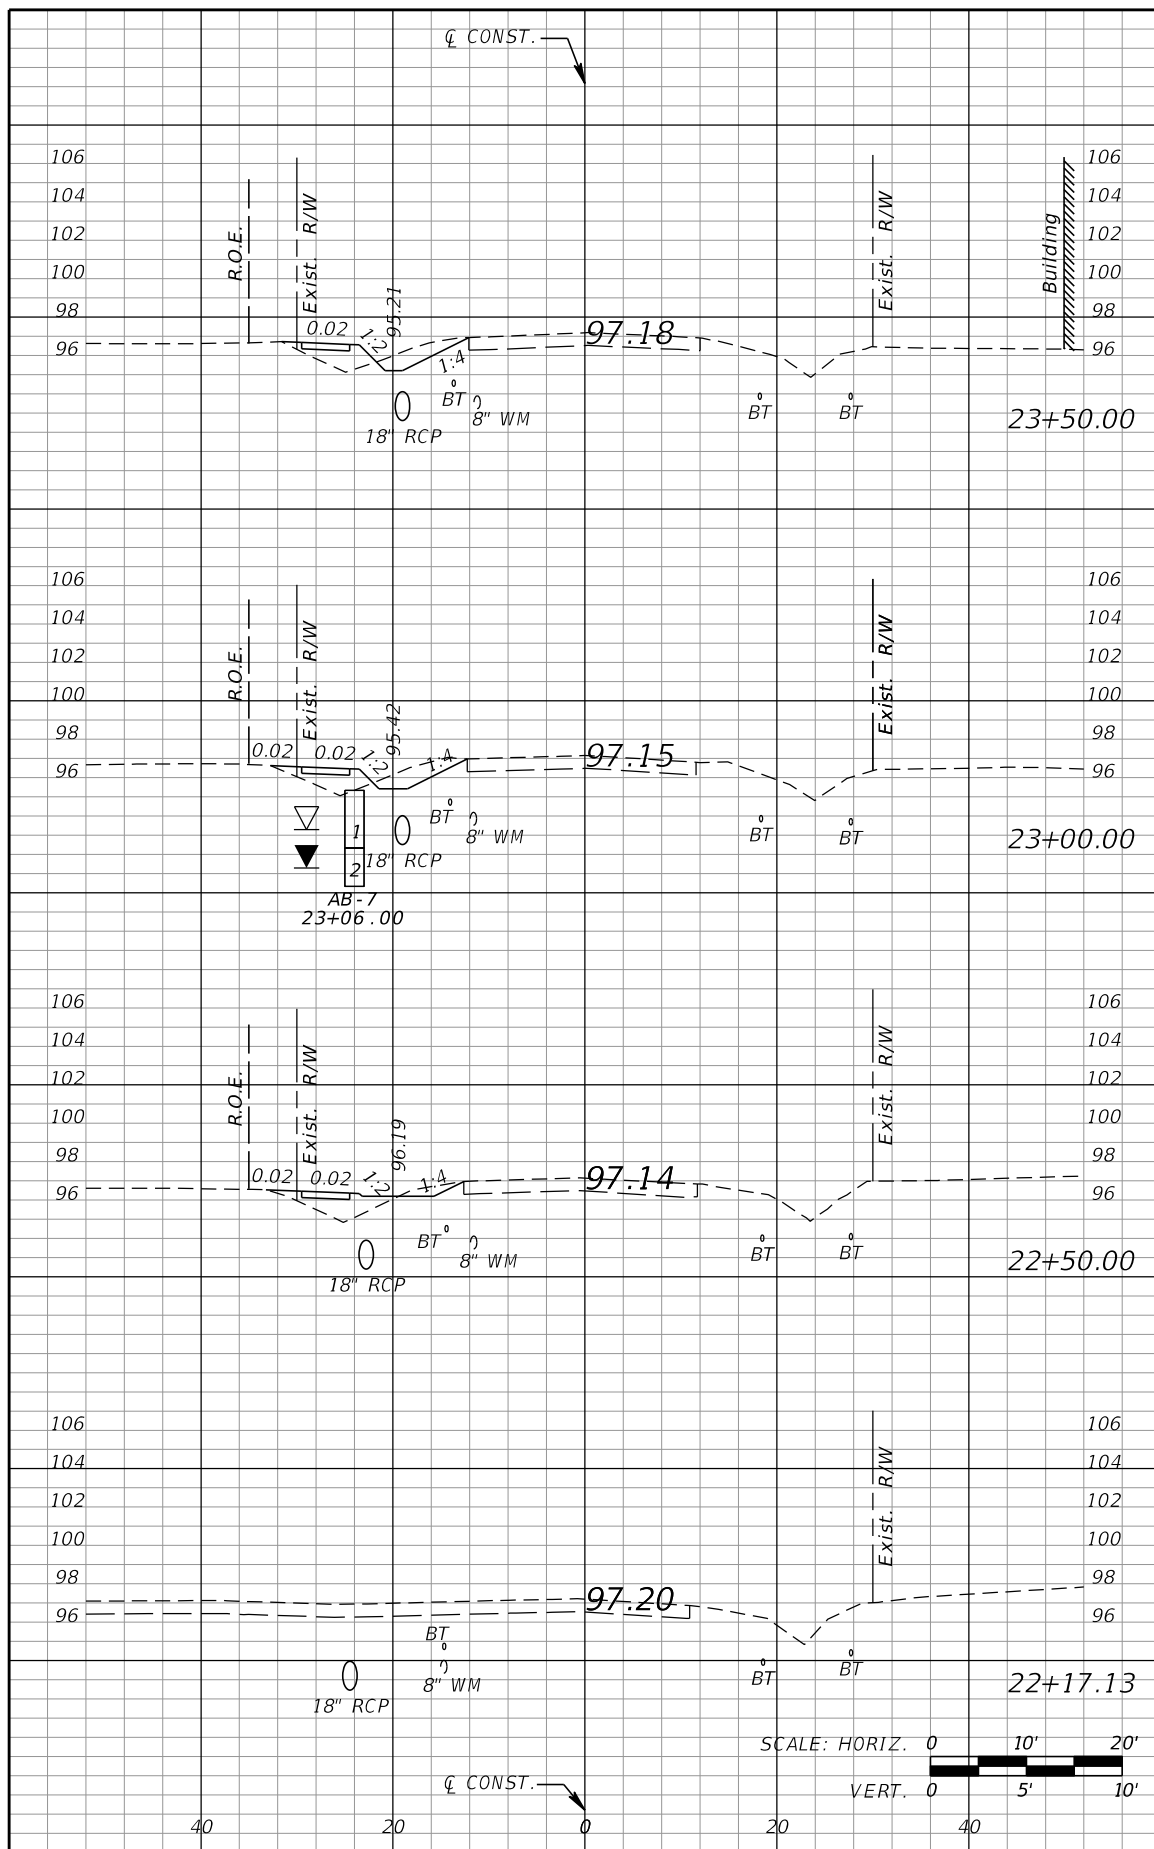

Regular Exc.		Embankment	
A	V	A	V
6	11	6	12
6	7	7	14
2	1	8	5
0	0	0	1

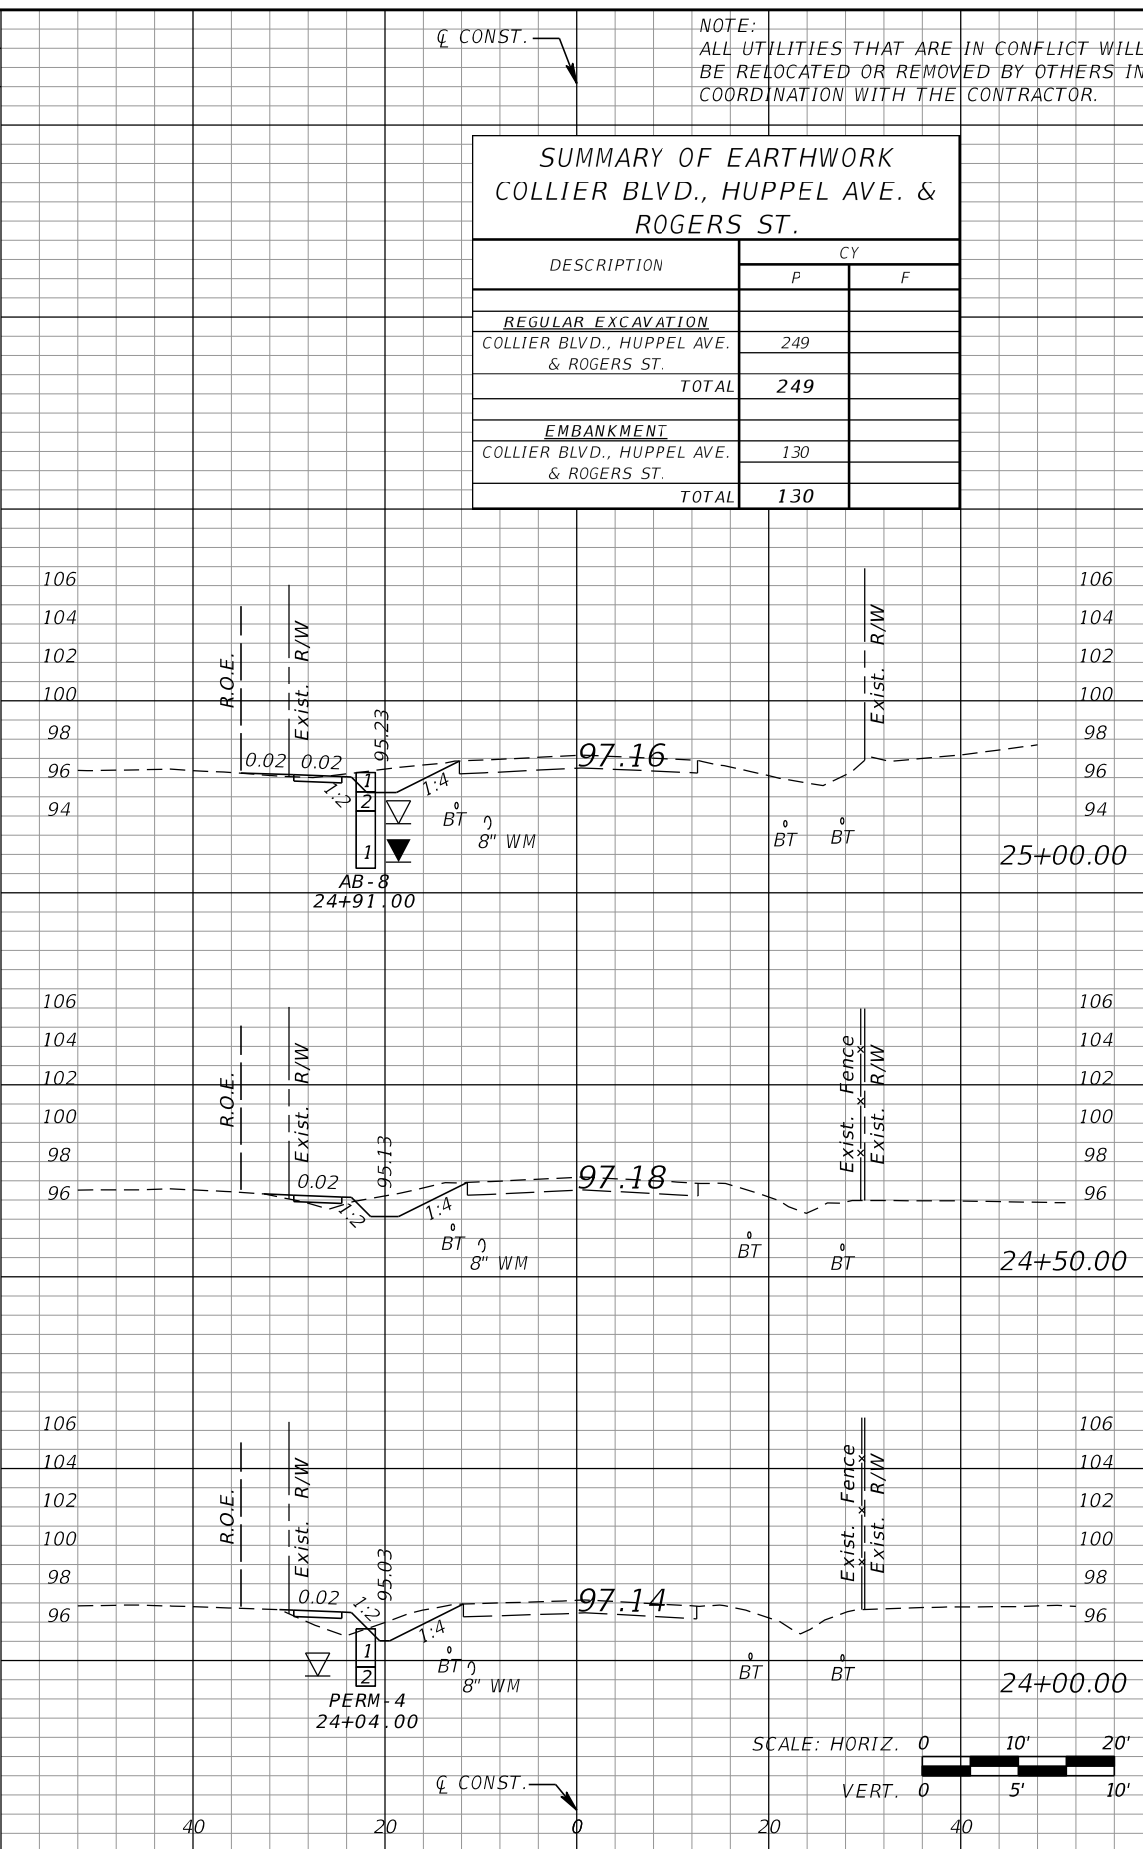

**SUMMARY OF EARTHWORK
COLLIER BLVD., HUPPEL AVE. &
ROGERS ST.**

DESCRIPTION	CY	
	P	F
REGULAR EXCAVATION		
COLLIER BLVD., HUPPEL AVE. & ROGERS ST.	249	
TOTAL	249	
EMBANKMENT		
COLLIER BLVD., HUPPEL AVE. & ROGERS ST.		130
TOTAL		130

NOTE:
ALL UTILITIES THAT ARE IN CONFLICT WILL
BE RELOCATED OR REMOVED BY OTHERS IN
COORDINATION WITH THE CONTRACTOR.

Regular Exc.		Embankment	
A	V	A	V
10	18	0	1
9	14	1	6
6	11	5	10

REVISIONS			
DATE	DESCRIPTION	DATE	DESCRIPTION


GTC Engineering Corporation
98 South Semoran Blvd, Orlando, FL 32807
Phone Number - 407.380.0402
Certificate of Authorization Number 6758
Claude L. Cassagnol, P.E.
P.E. Number 35490

ORANGE COUNTY PUBLIC WORKS
GTC PROJECT NO. FLO 23.02
LITTLE EGYPT SIDEWALK IMPROVEMENTS
OCPW PROJECT NO. 0193


**COLLIER BLVD, HUPPEL AVE. & ROGERS ST.
CROSS SECTIONS**

SHEET NO. 54

FILE: H:\Jobs\FLO23.02-LittleEgypt\roadway\RD\SRD01 (Collier-Huppel-Rogers).DGN
DATE: 5/8/2018 8:27:58 AM

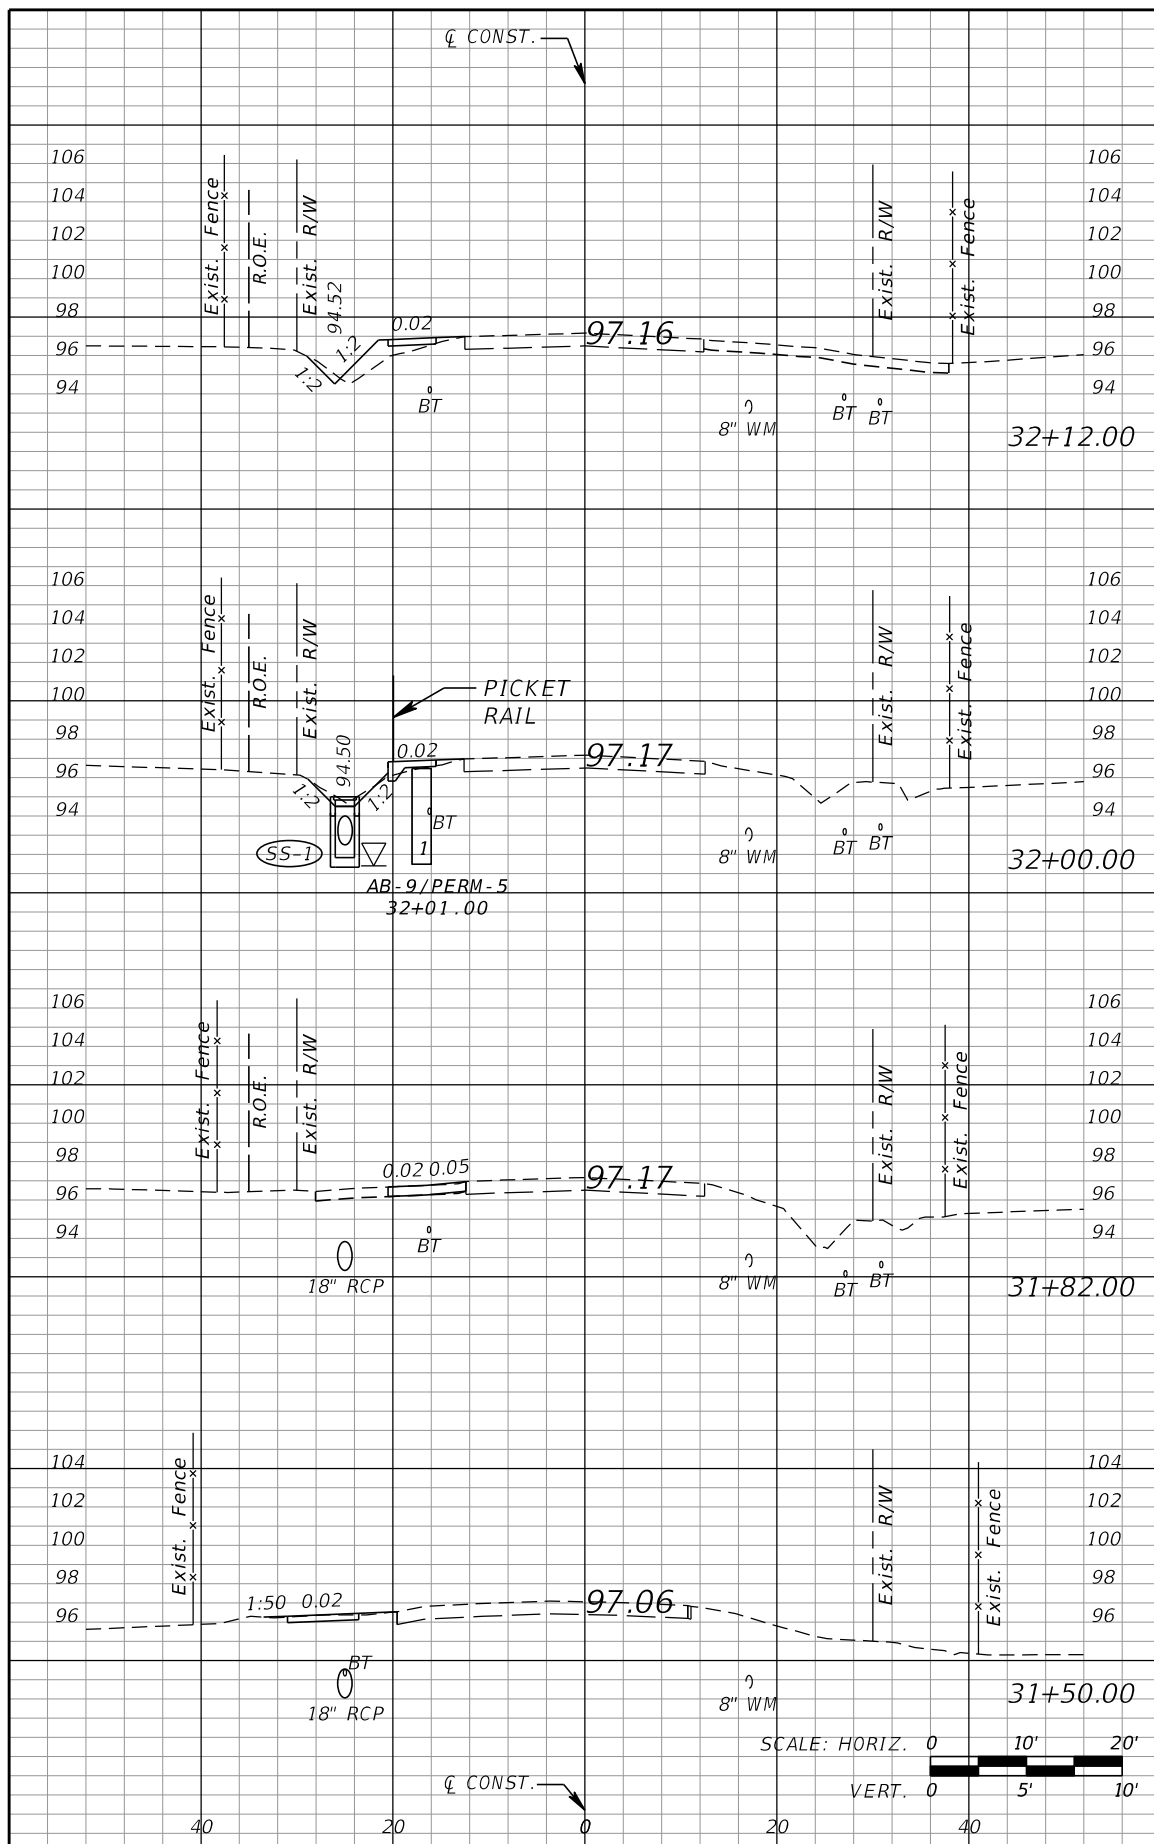

Regular Exc.		Embankment	
A	V	A	V
1	0	6	2
1	2	5	2
4	4	0	0
2	0	0	0

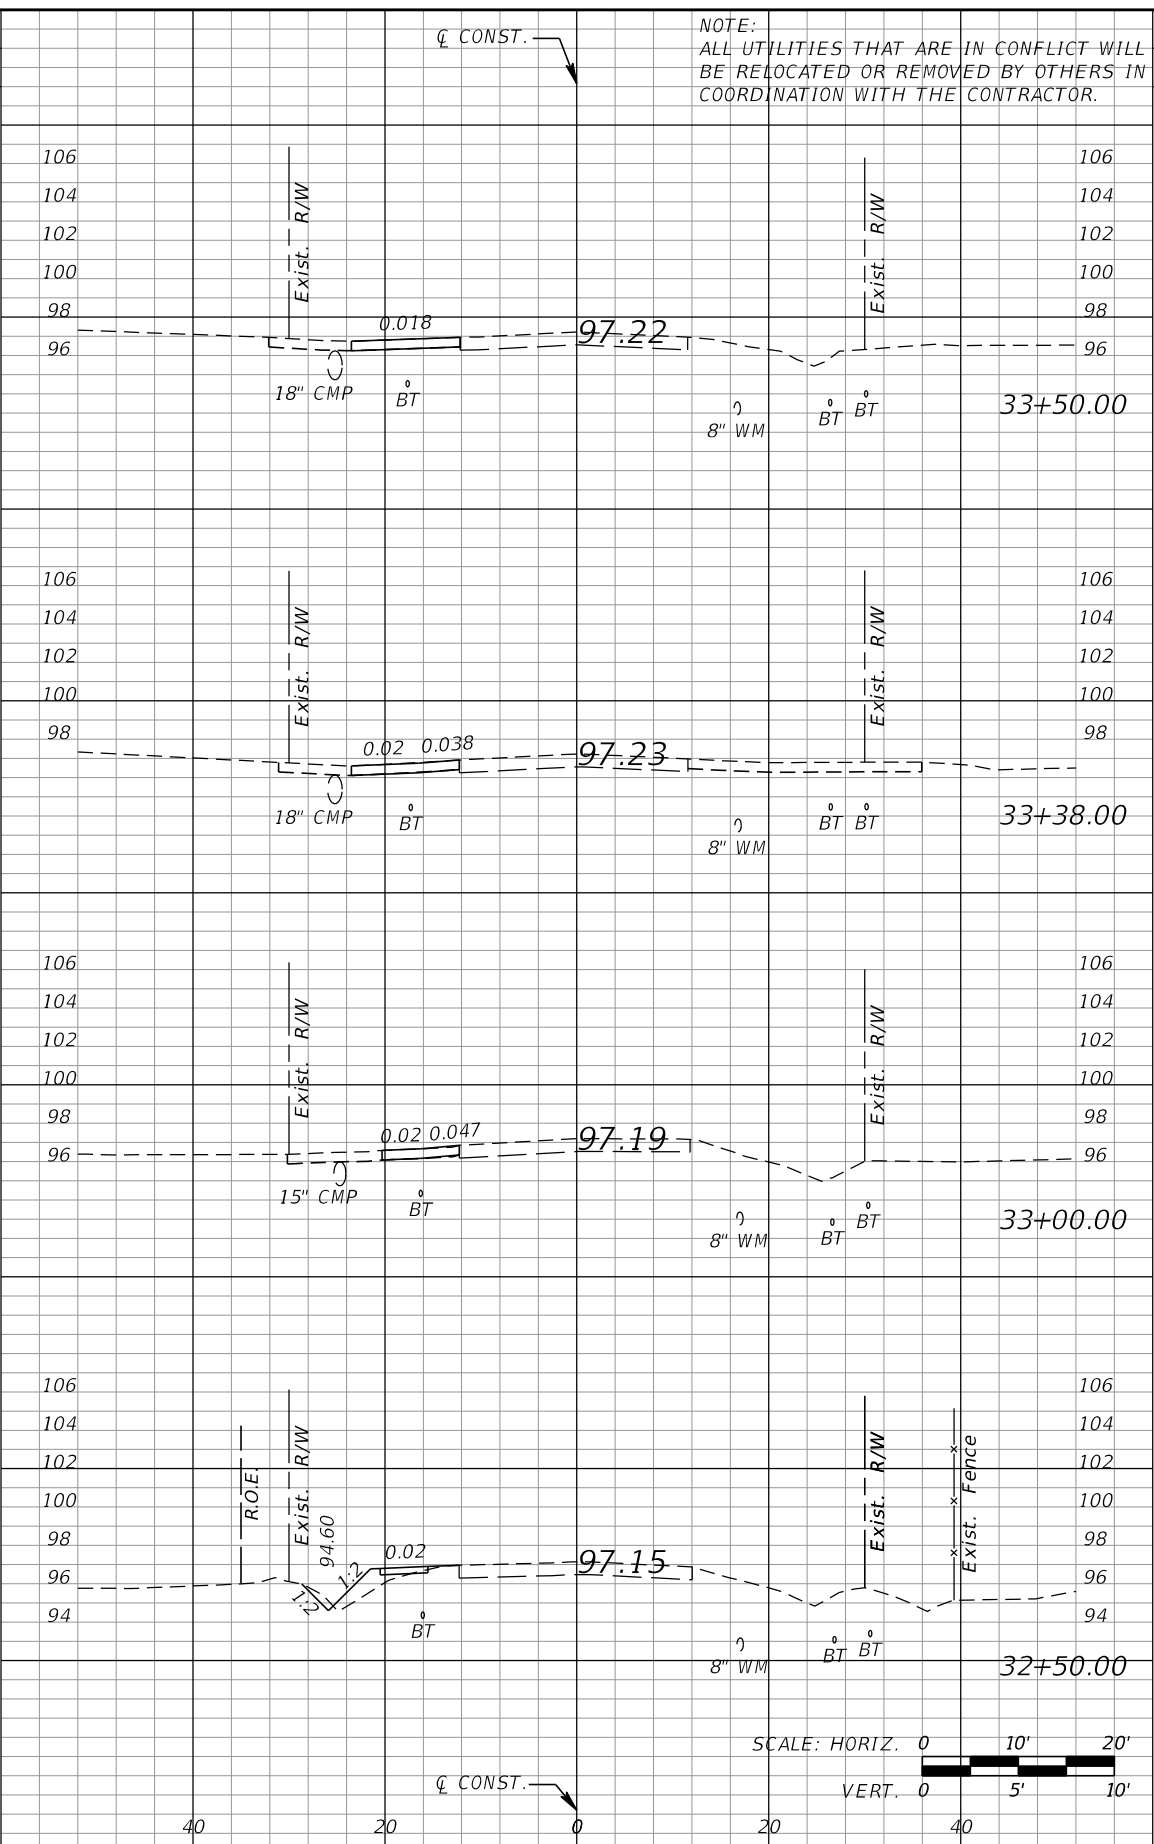

Regular Exc.		Embankment	
A	V	A	V
6	3	0	0
6	7	0	0
4	6	0	5
2	2	5	8

NOTE:
ALL UTILITIES THAT ARE IN CONFLICT WILL
BE RELOCATED OR REMOVED BY OTHERS IN
COORDINATION WITH THE CONTRACTOR.

REVISIONS			
DATE	DESCRIPTION	DATE	DESCRIPTION


GTC Engineering Corporation
98 South Semoran Blvd, Orlando, FL 32807
Phone Number - 407.380.0402
Certificate of Authorization Number 6758
Claude L. Cassagnol, P.E.
P.E. Number 35490

ORANGE COUNTY PUBLIC WORKS
GTC PROJECT NO. FLO 23.02
LITTLE EGYPT SIDEWALK IMPROVEMENTS
OCPW PROJECT NO. 0193

SOUTH STREET CROSS SECTIONS

SHEET NO. 55

FILE: H:\Jobs\FLO23.02-LittleEgypt\roadway\RD\SRD02 (W South ST).DGN
DATE: 2/16/2018 8:41:02 AM

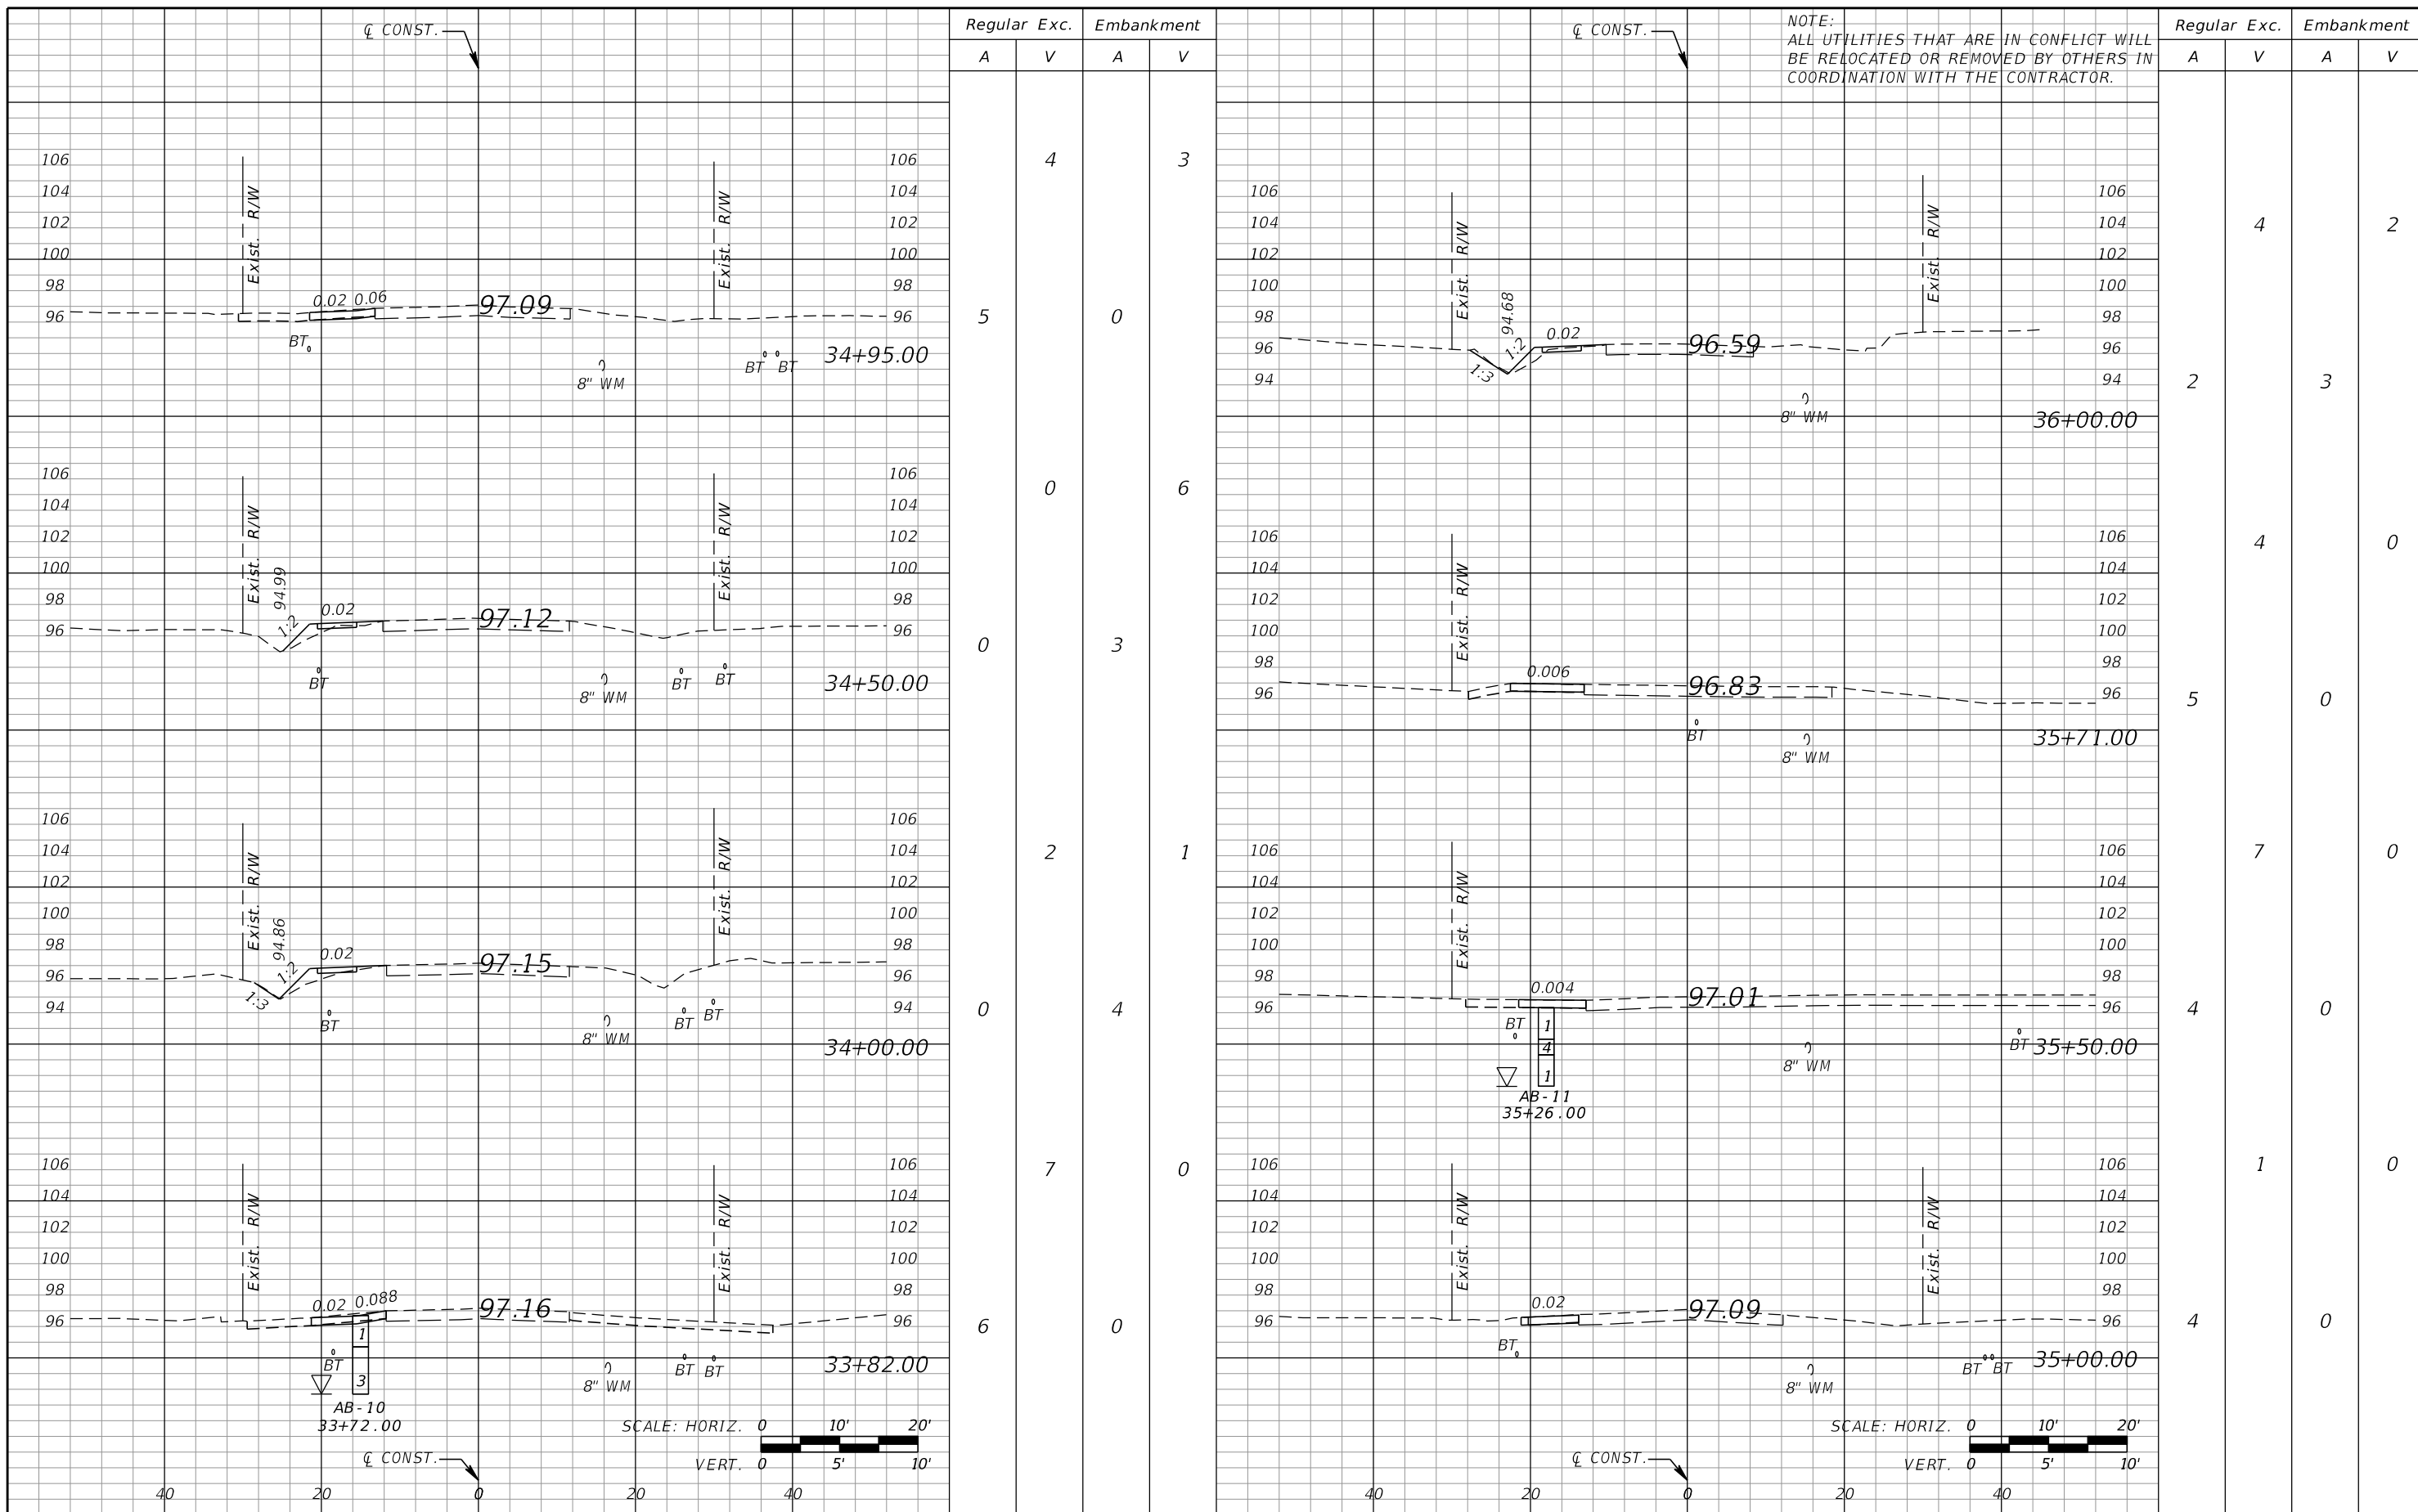


REVISIONS			
DATE	DESCRIPTION	DATE	DESCRIPTION

GTC Engineering Corporation
 98 South Semoran Blvd, Orlando, FL 32807
 Phone Number - 407.380.0402
 Certificate of Authorization Number 6758
 Claude L. Cassagnol, P.E.
 P.E. Number 35490


ORANGE COUNTY PUBLIC WORKS
 GTC PROJECT NO. FLO 23.02
 LITTLE EGYPT SIDEWALK IMPROVEMENTS
 OCPW PROJECT NO. 0193

SOUTH STREET CROSS SECTIONS

SHEET NO. 56

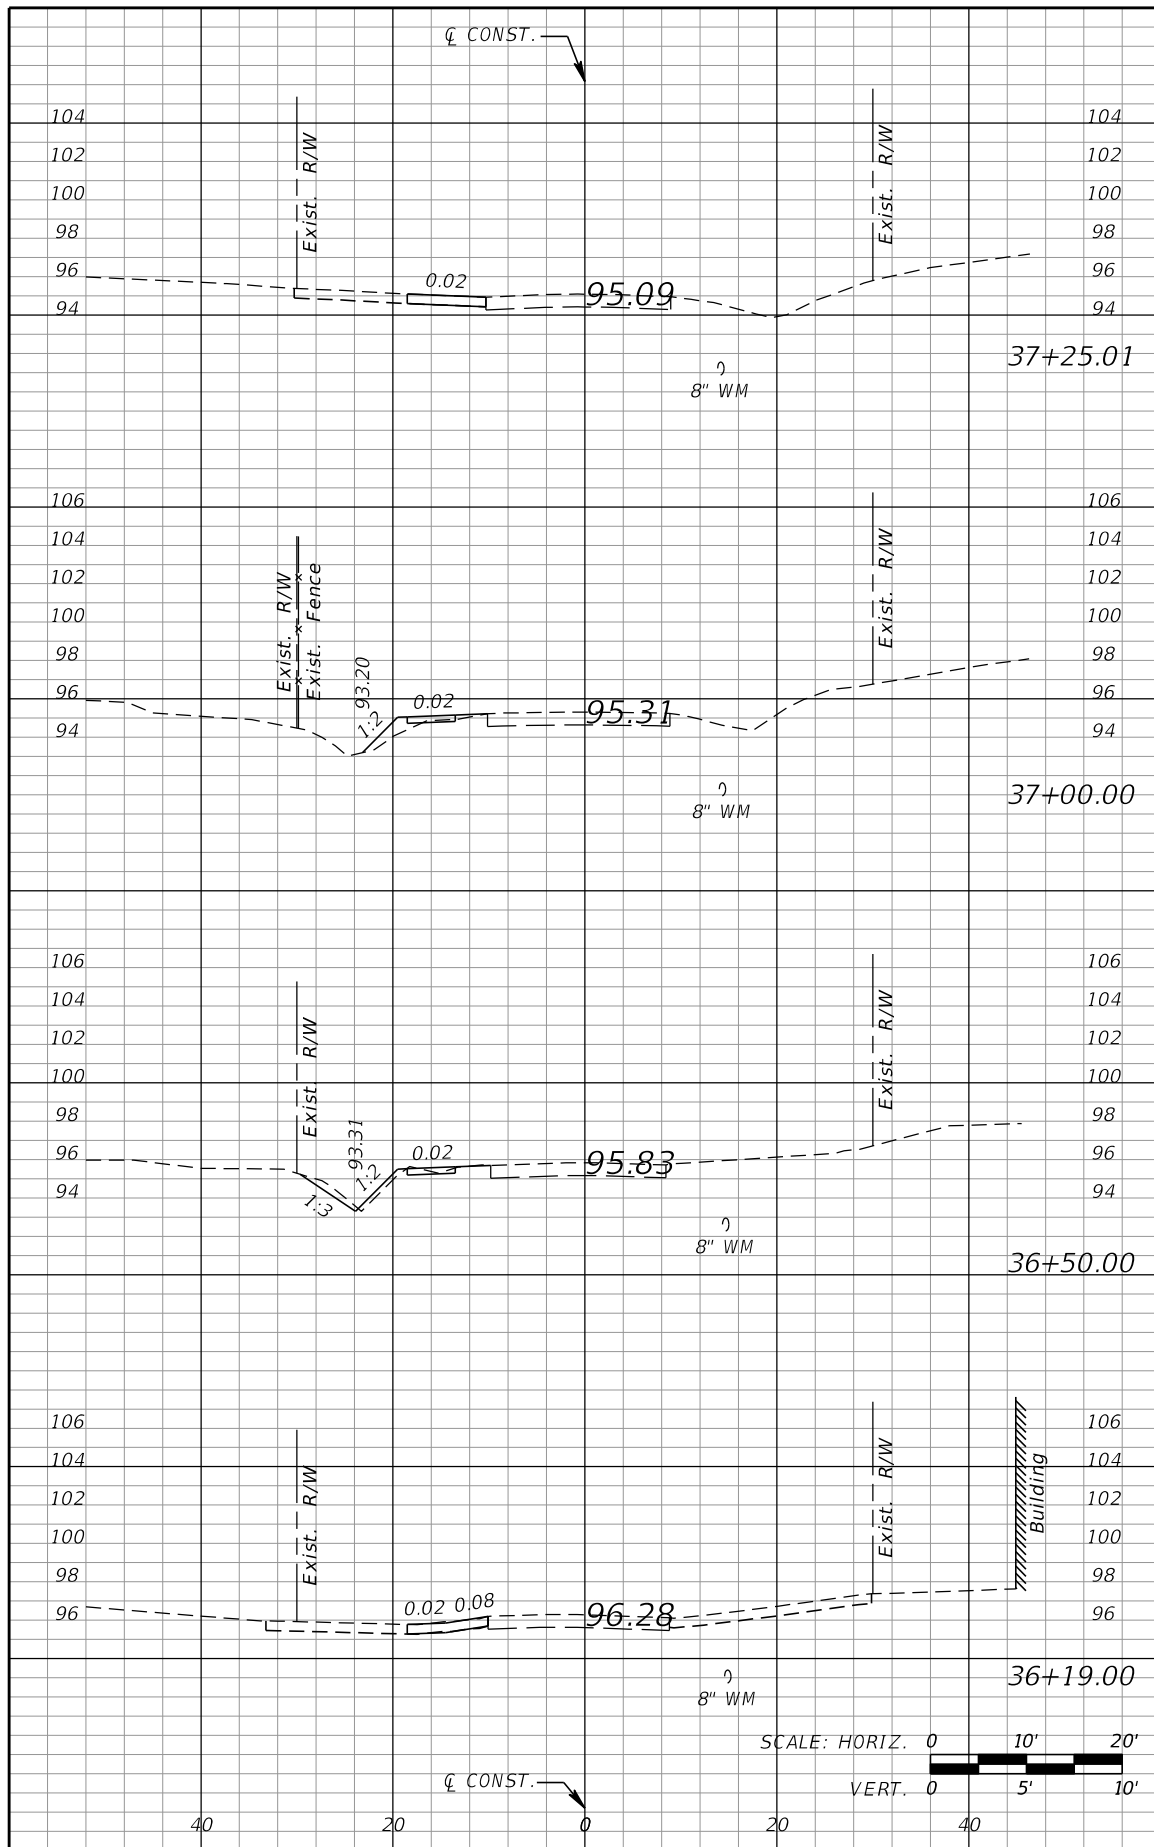

Regular Exc.		Embankment	
A	V	A	V
4	2	0	1
0	3	3	4
3	4	1	1
4	2	0	1

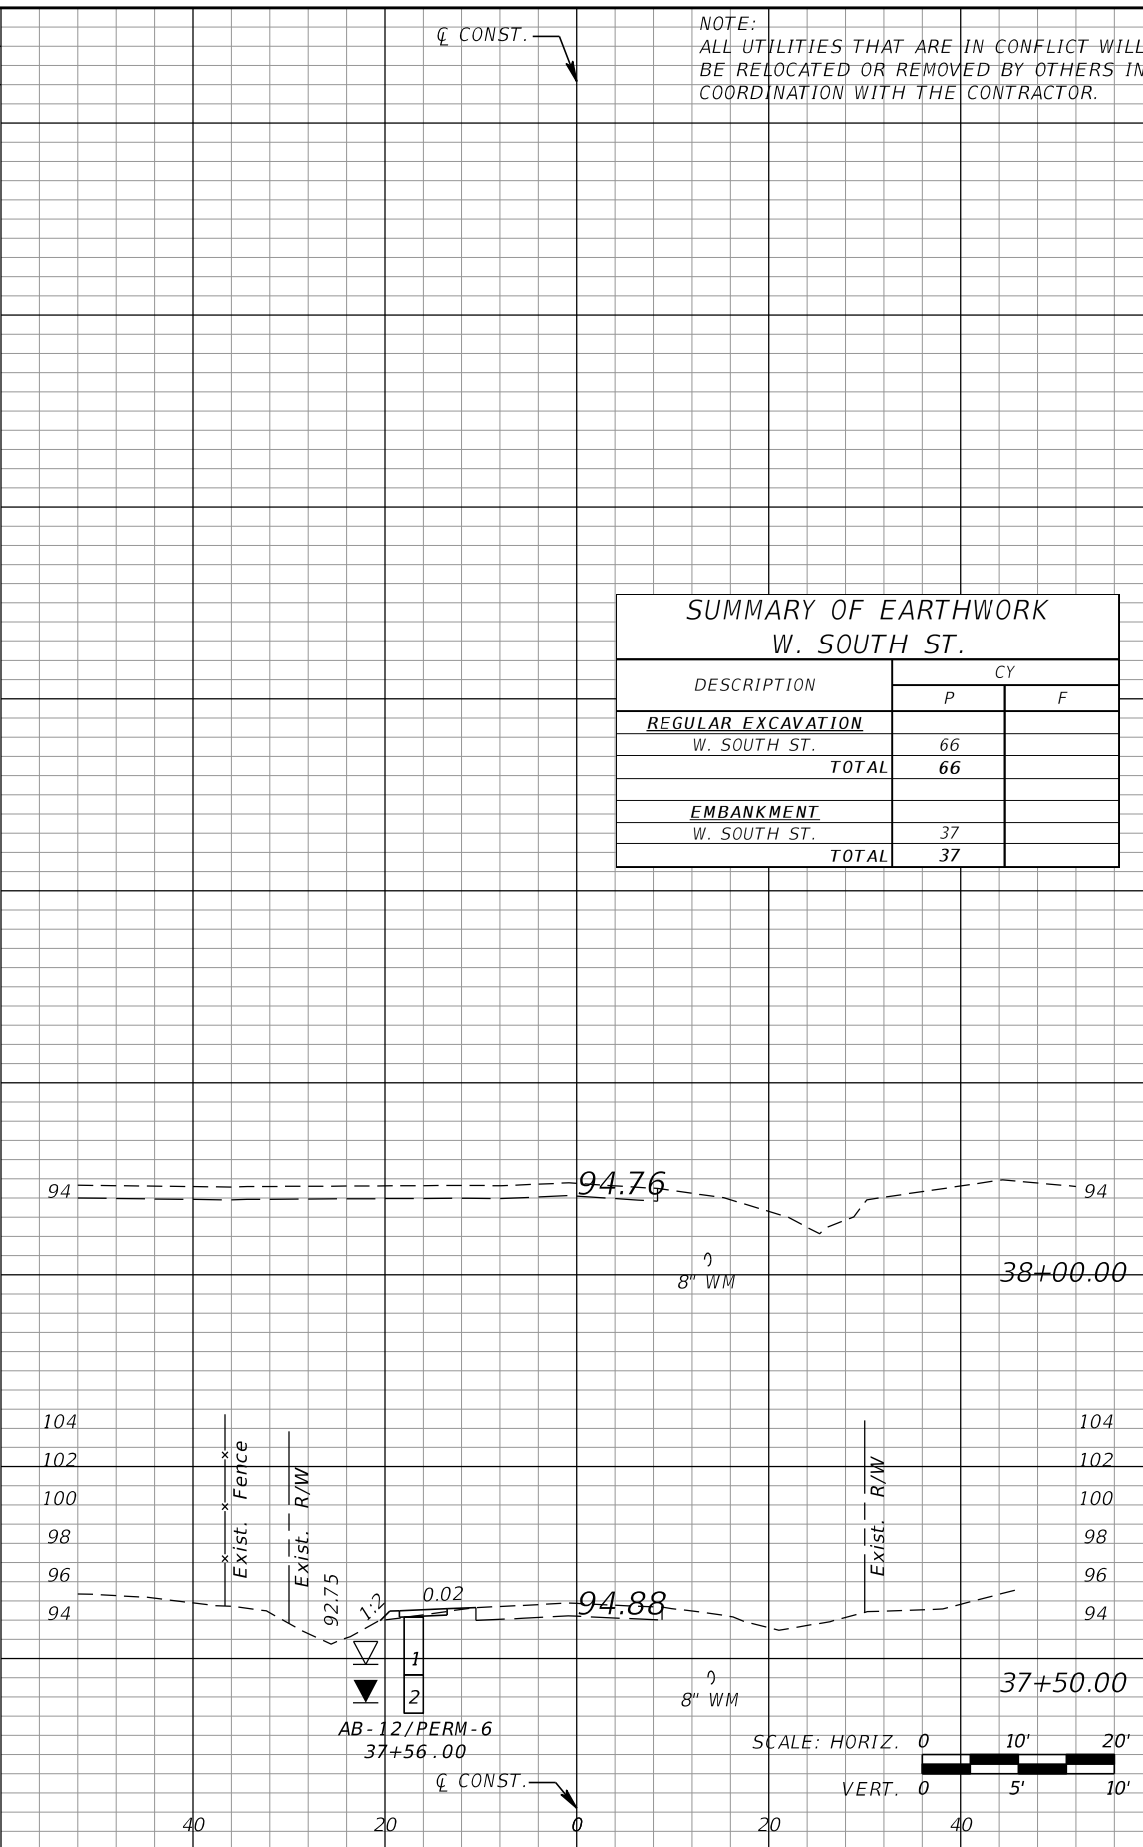

Regular Exc.		Embankment	
A	V	A	V
0	0	0	1
0	2	0	0
0	1	1	0

DESCRIPTION	CY	
	P	F
REGULAR EXCAVATION		
W. SOUTH ST.	66	
TOTAL	66	
EMBANKMENT		
W. SOUTH ST.	37	
TOTAL	37	


REVISIONS			
DATE	DESCRIPTION	DATE	DESCRIPTION

GTC Engineering Corporation
 98 South Semoran Blvd, Orlando, FL 32807
 Phone Number - 407.380.0402
 Certificate of Authorization Number 6758
 Claude L. Cassagnol, P.E.
 P.E. Number 35490


ORANGE COUNTY PUBLIC WORKS
 GTC PROJECT NO. FLO 23.02
 LITTLE EGYPT SIDEWALK IMPROVEMENTS
 OCPW PROJECT NO. 0193

SOUTH STREET CROSS SECTIONS
 SHEET NO. 57

FILE: H:\Jobs\FLO23.02-LittleEgypt\roadway\RD\SRD02 (W South ST).DGN
 DATE: 2/16/2018 8:41:03 AM


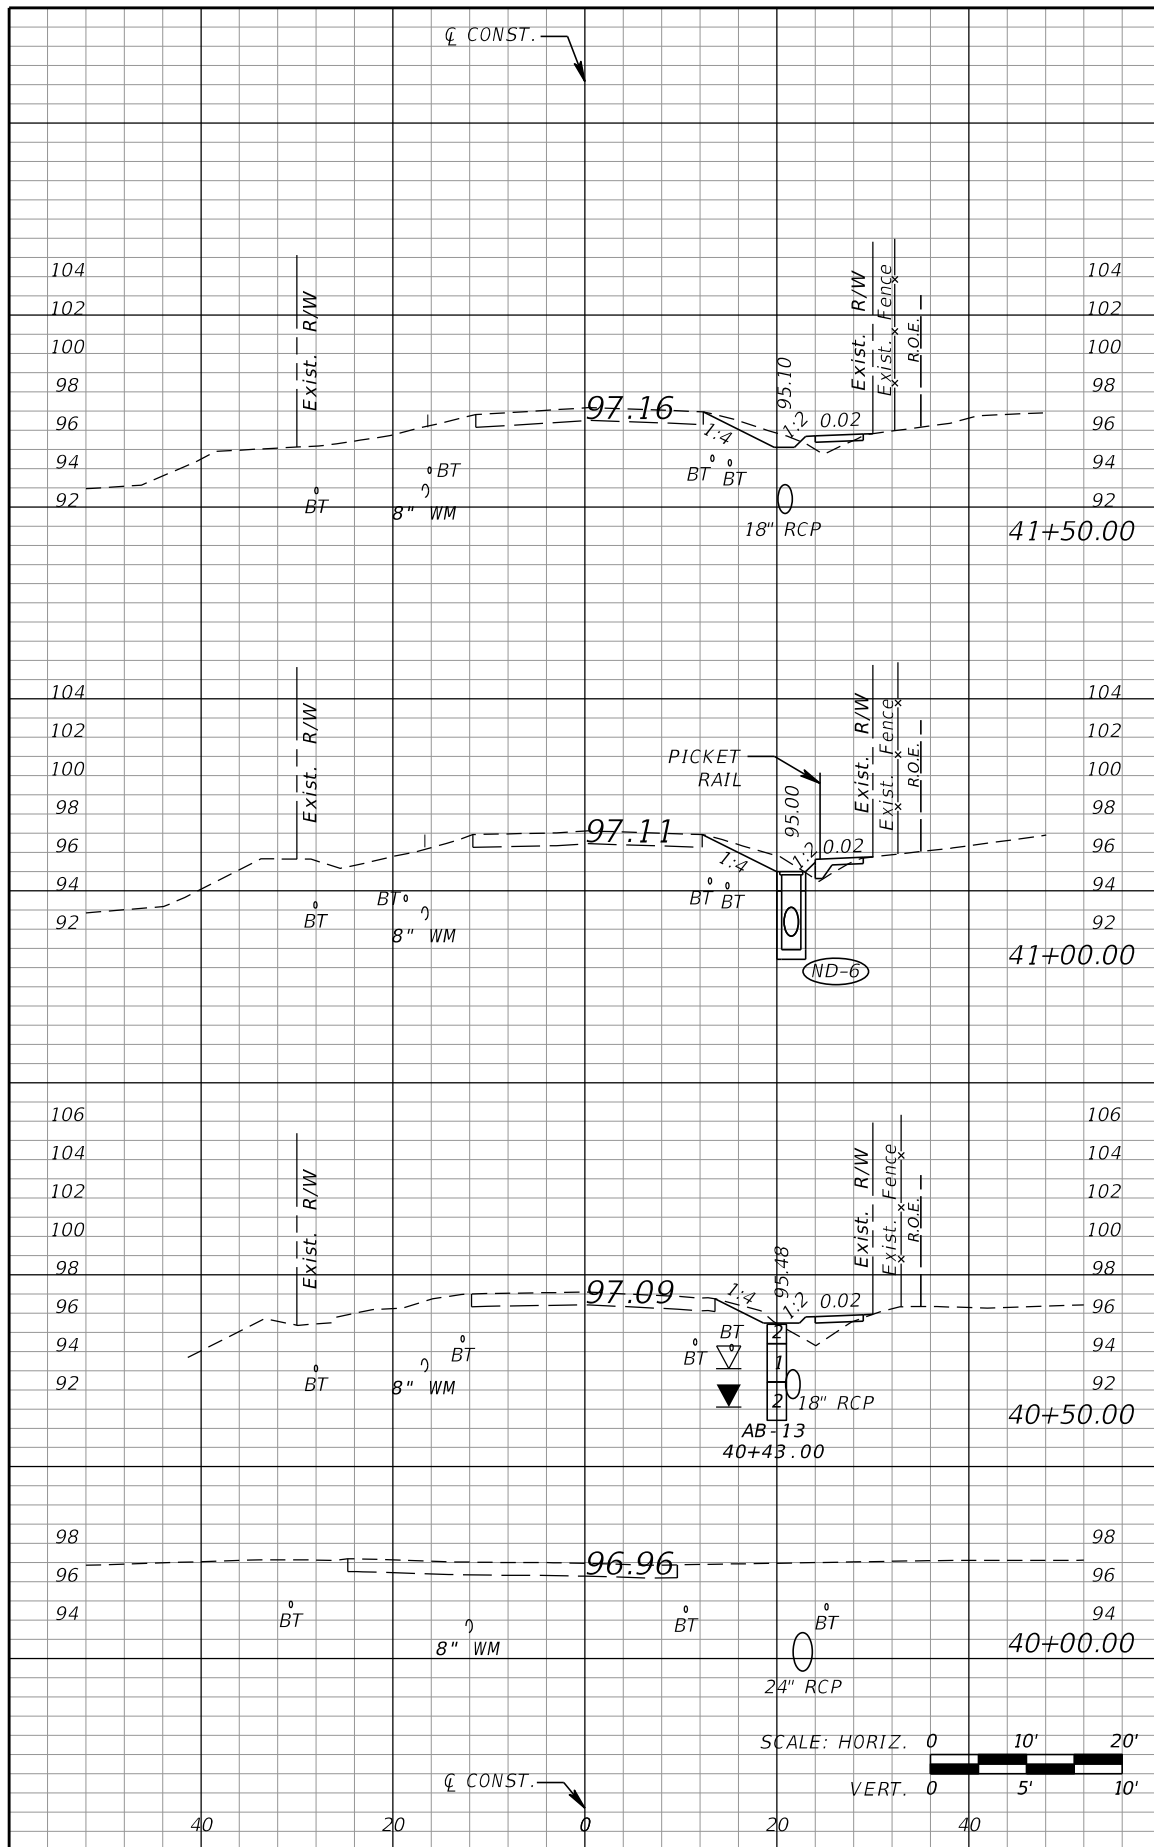


Regular Exc.		Embankment	
A	V	A	V
5	2	2	0
9	5	3	0
6	7	5	0
2	5	2	0
0	0	0	0

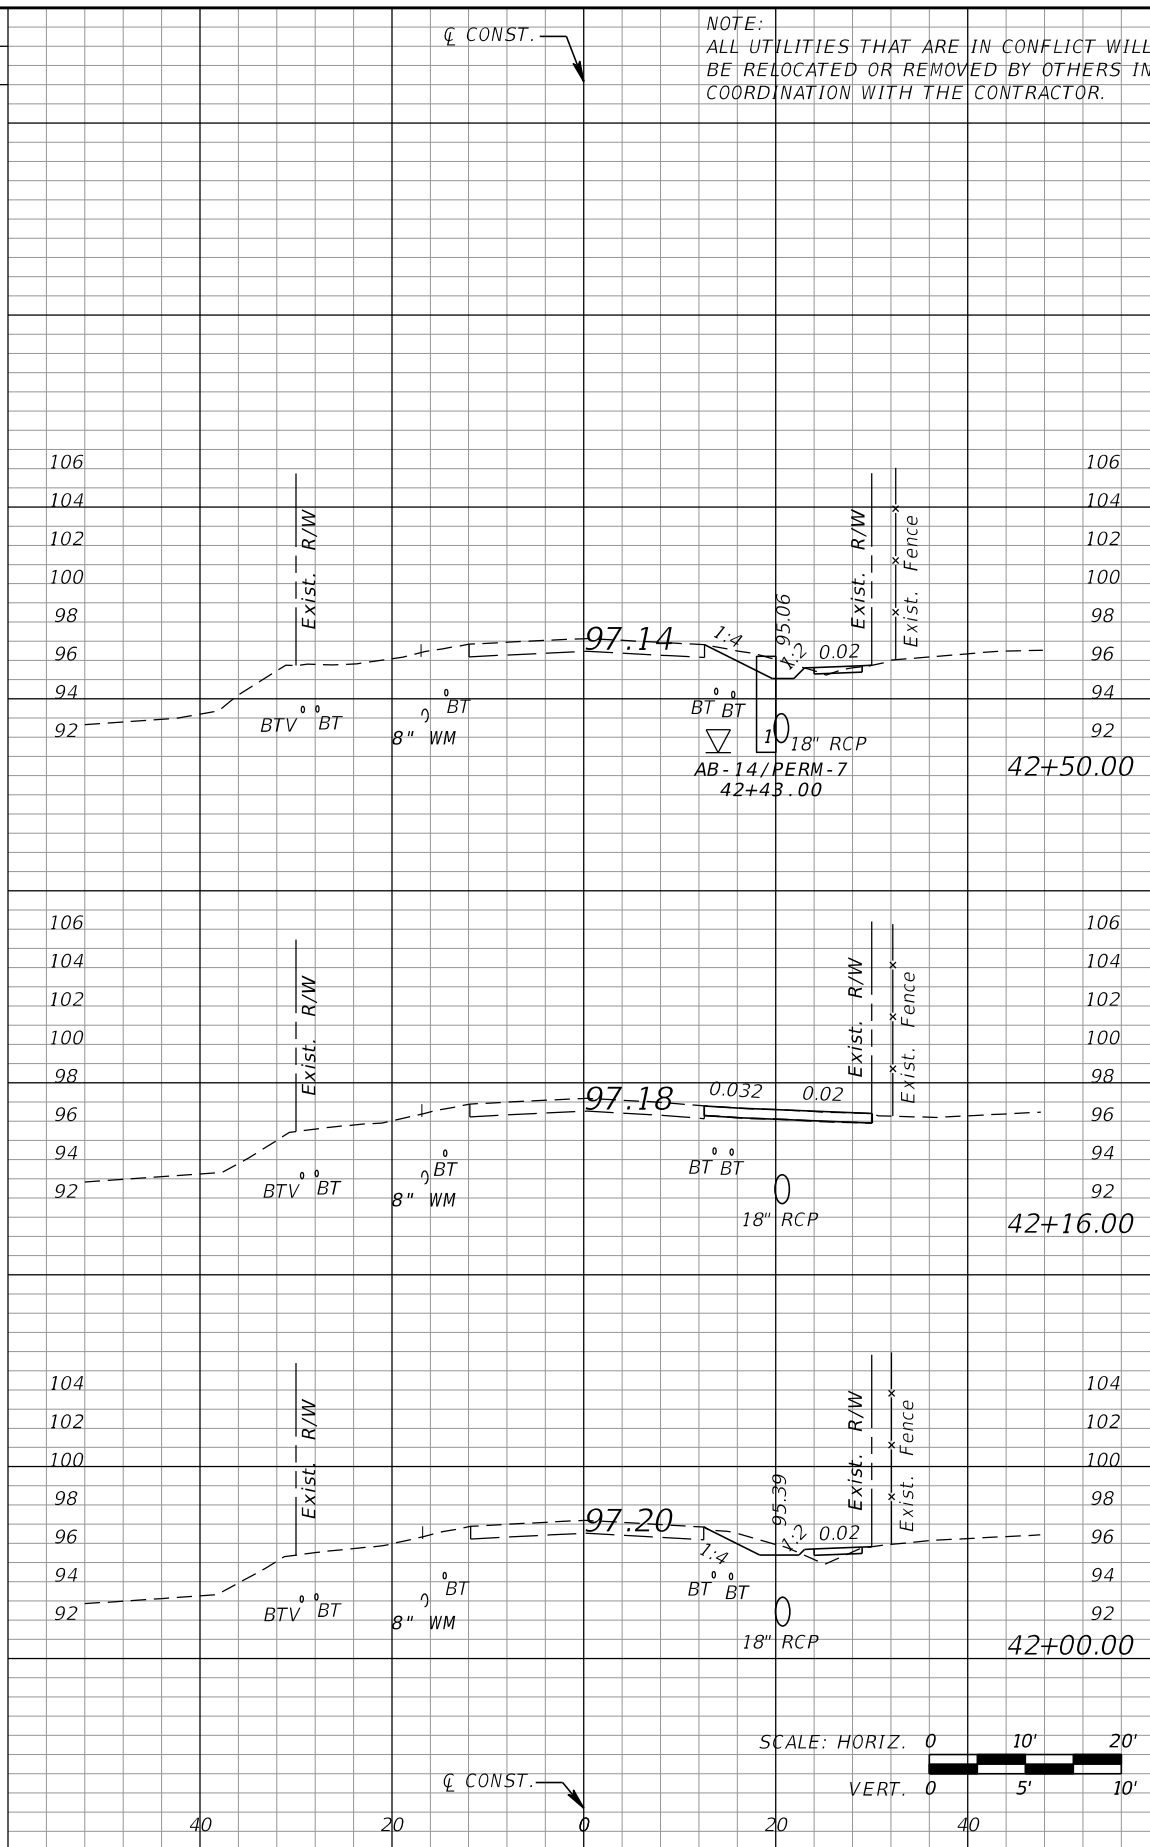

Regular Exc.		Embankment	
A	V	A	V
7	0	10	0
9	0	9	0
4	0	4	0
5	1	5	1
9	3	9	3

NOTE:
ALL UTILITIES THAT ARE IN CONFLICT WILL
BE RELOCATED OR REMOVED BY OTHERS IN
COORDINATION WITH THE CONTRACTOR.

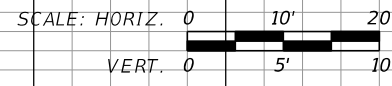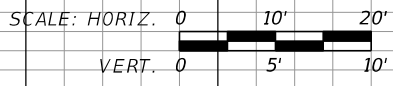

REVISIONS			
DATE	DESCRIPTION	DATE	DESCRIPTION


GTC Engineering Corporation
98 South Semoran Blvd, Orlando, FL 32807
Phone Number - 407.380.0402
Certificate of Authorization Number 6758
Claude L. Cassagnol, P.E.
P.E. Number 35490

ORANGE COUNTY PUBLIC WORKS
GTC PROJECT NO. FLO 23.02
LITTLE EGYPT SIDEWALK IMPROVEMENTS
OCPW PROJECT NO. 0193


NOME DRIVE CROSS SECTIONS

SHEET NO. 58

FILE: H:\Jobs\FLO23.02-LittleEgypt\roadway\RD\SRD03 (Nome Dr).DGN
DATE: 2/16/2018 8:41:05 AM

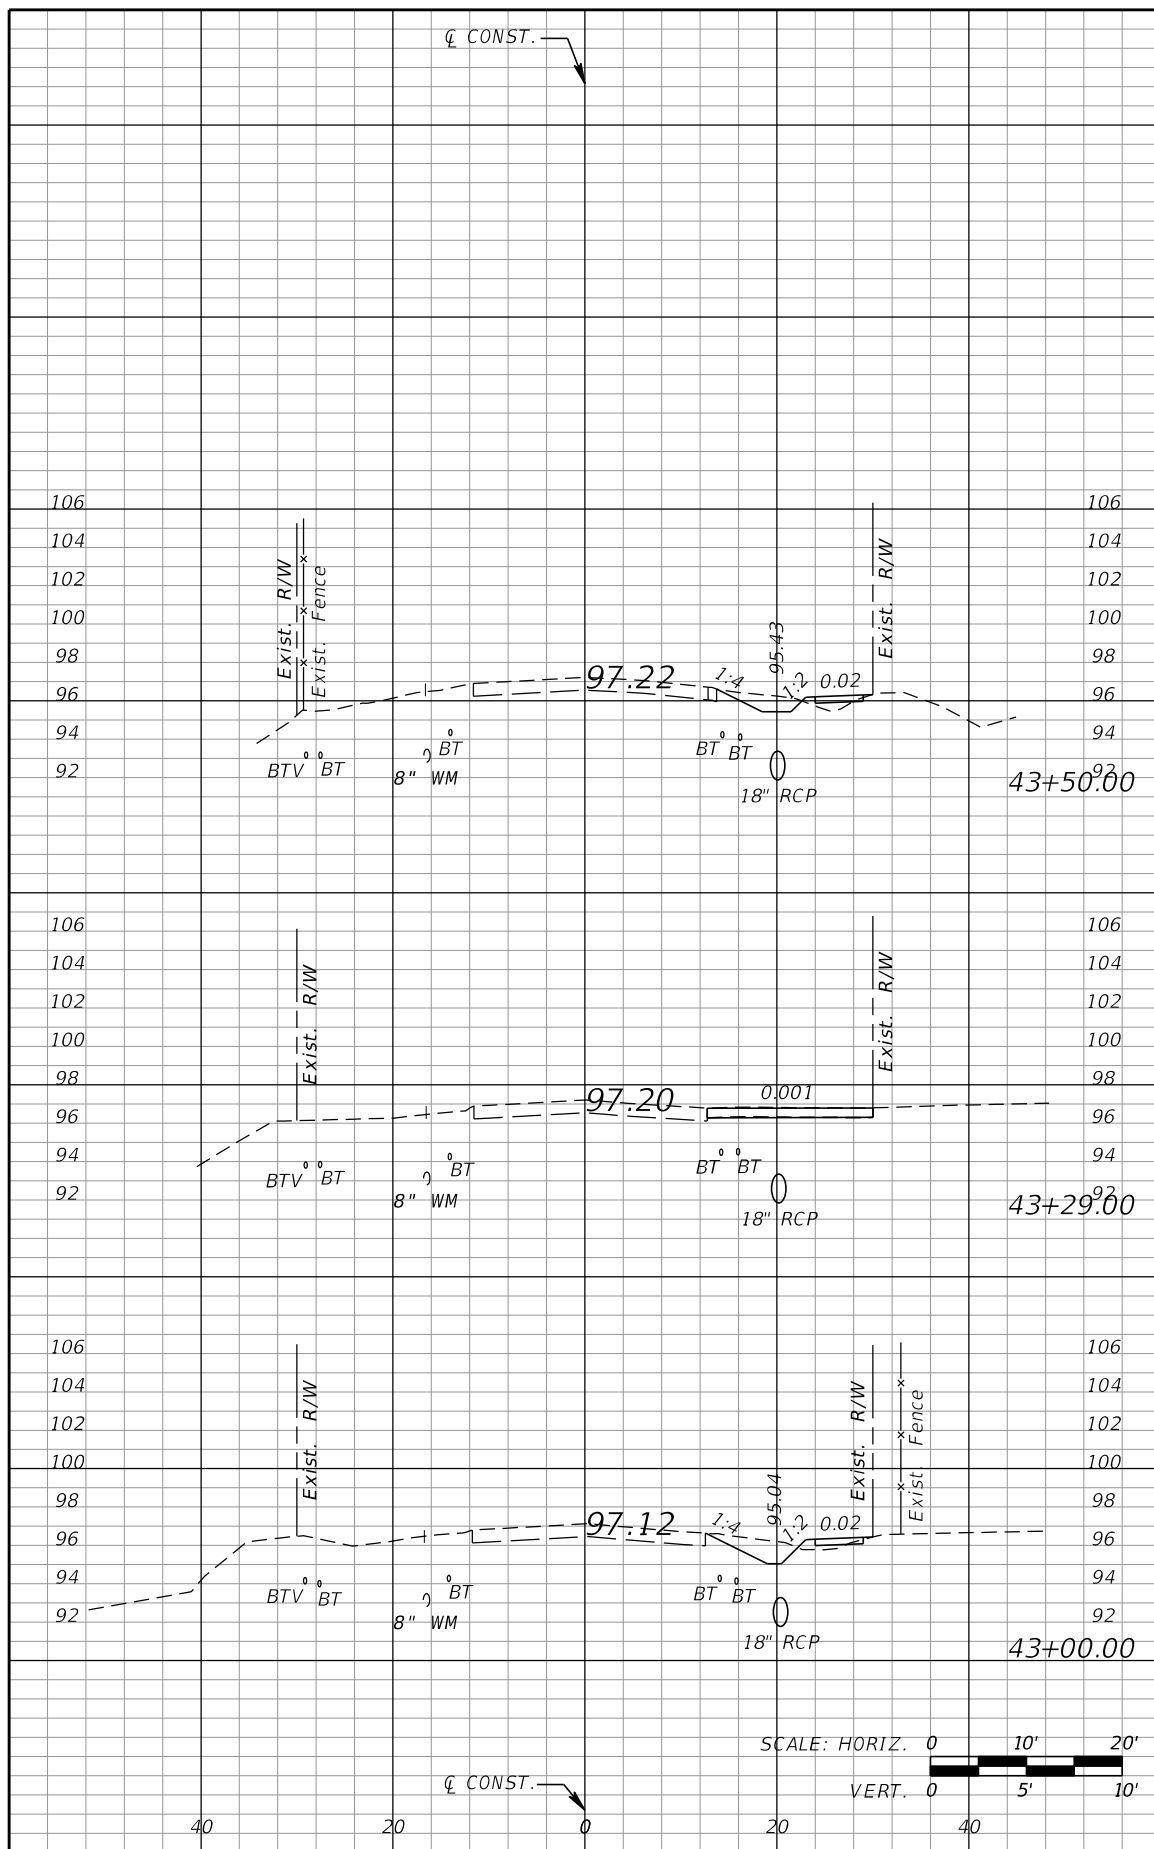

Regular Exc.		Embankment	
A	V	A	V
5	2	5	1
9	0	9	1
7	1	9	1
13	1		

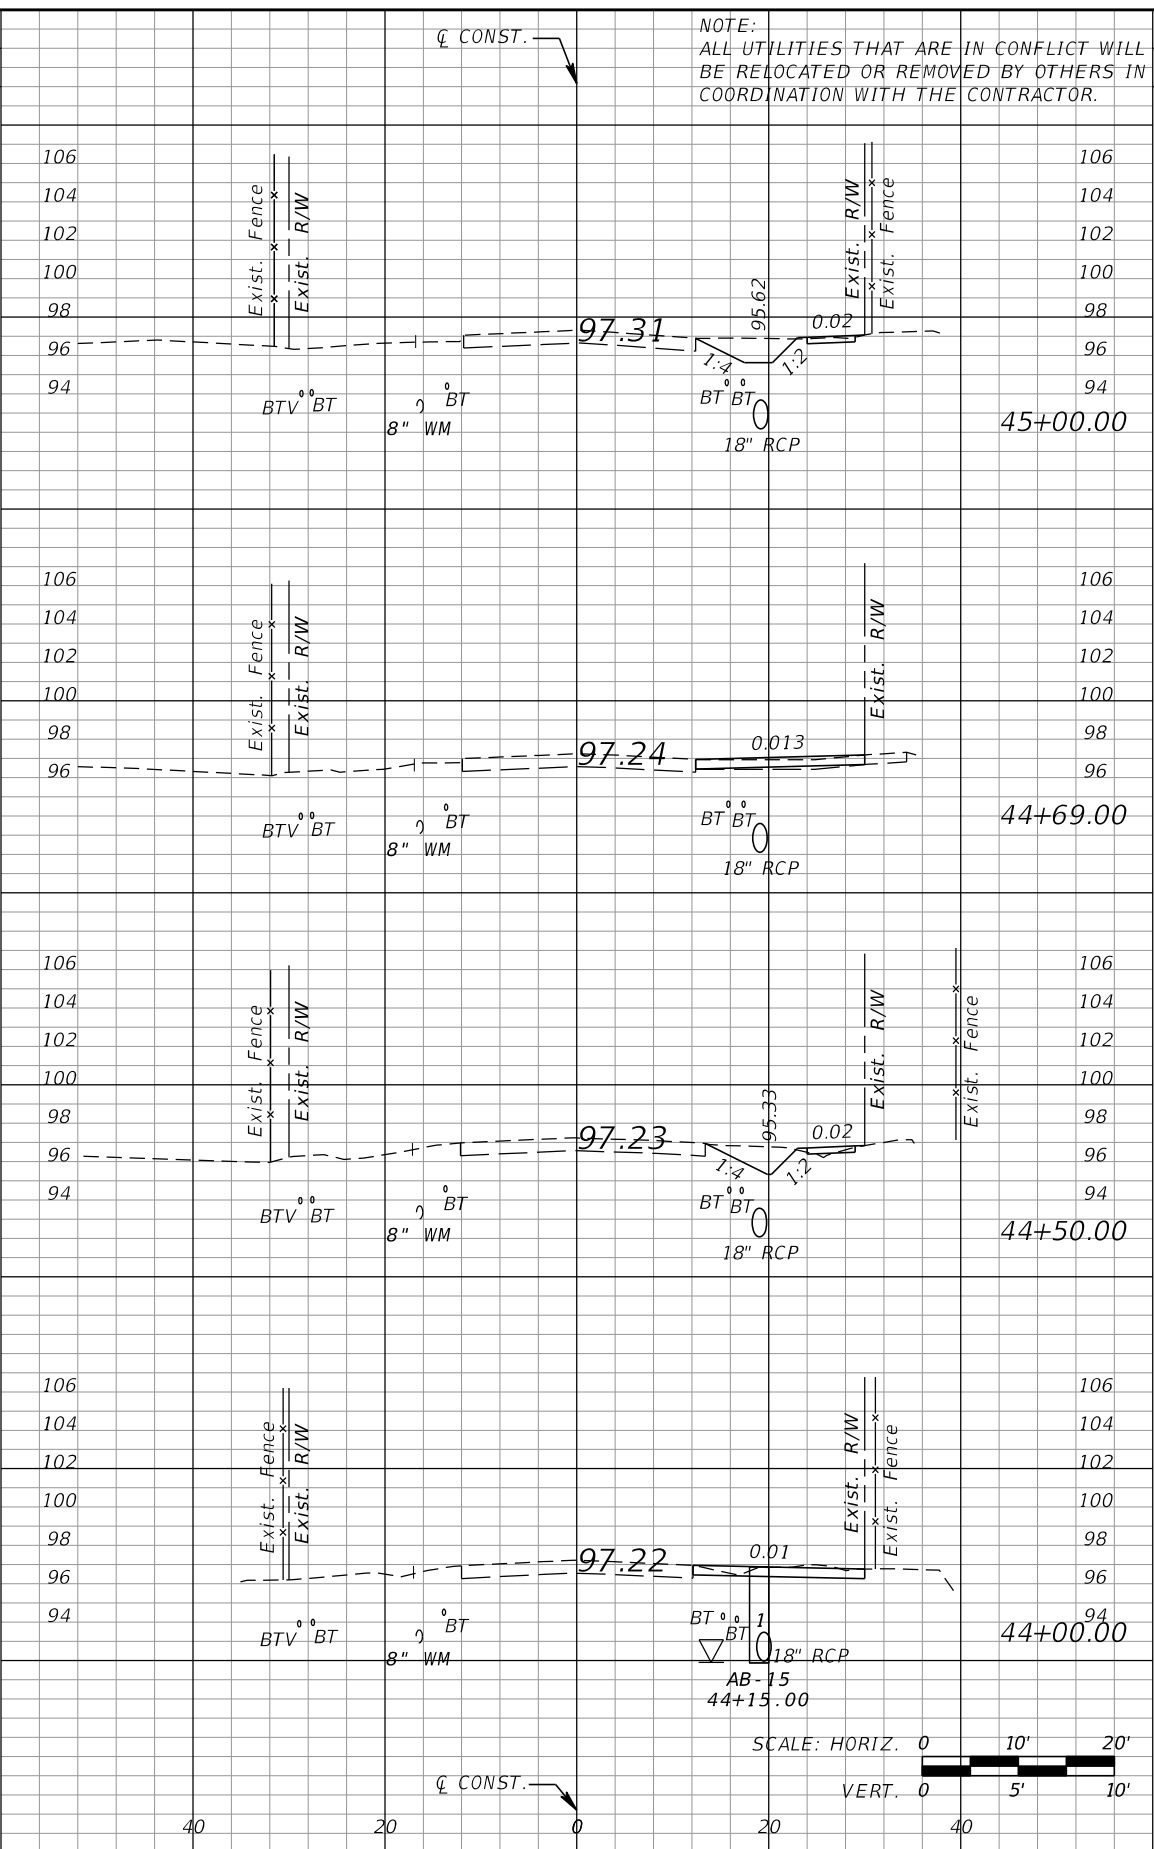

Regular Exc.		Embankment	
A	V	A	V
10	0	10	0
7	0	5	0
7	0	7	0
14	0	14	0
8	0	8	0
12	2		

REVISIONS			
DATE	DESCRIPTION	DATE	DESCRIPTION

GTC Engineering Corporation
 98 South Semoran Blvd, Orlando, FL 32807
 Phone Number - 407.380.0402

ORANGE COUNTY PUBLIC WORKS


GTC PROJECT NO. **FLO 23.02** LITTLE EGYPT SIDEWALK IMPROVEMENTS OCPW PROJECT NO. **0193**

Certificate of Authorization Number 6758 Claude L. Cassagnol, P.E. P.E. Number 35490


**NOME DRIVE
CROSS SECTIONS**

SHEET NO. **59**

FILE: H:\Jobs\FLO23.02-LittleEgypt\roadway\RD\SRD03 (Nome Dr).DGN
 DATE: 2/16/2018 8:41:06 AM

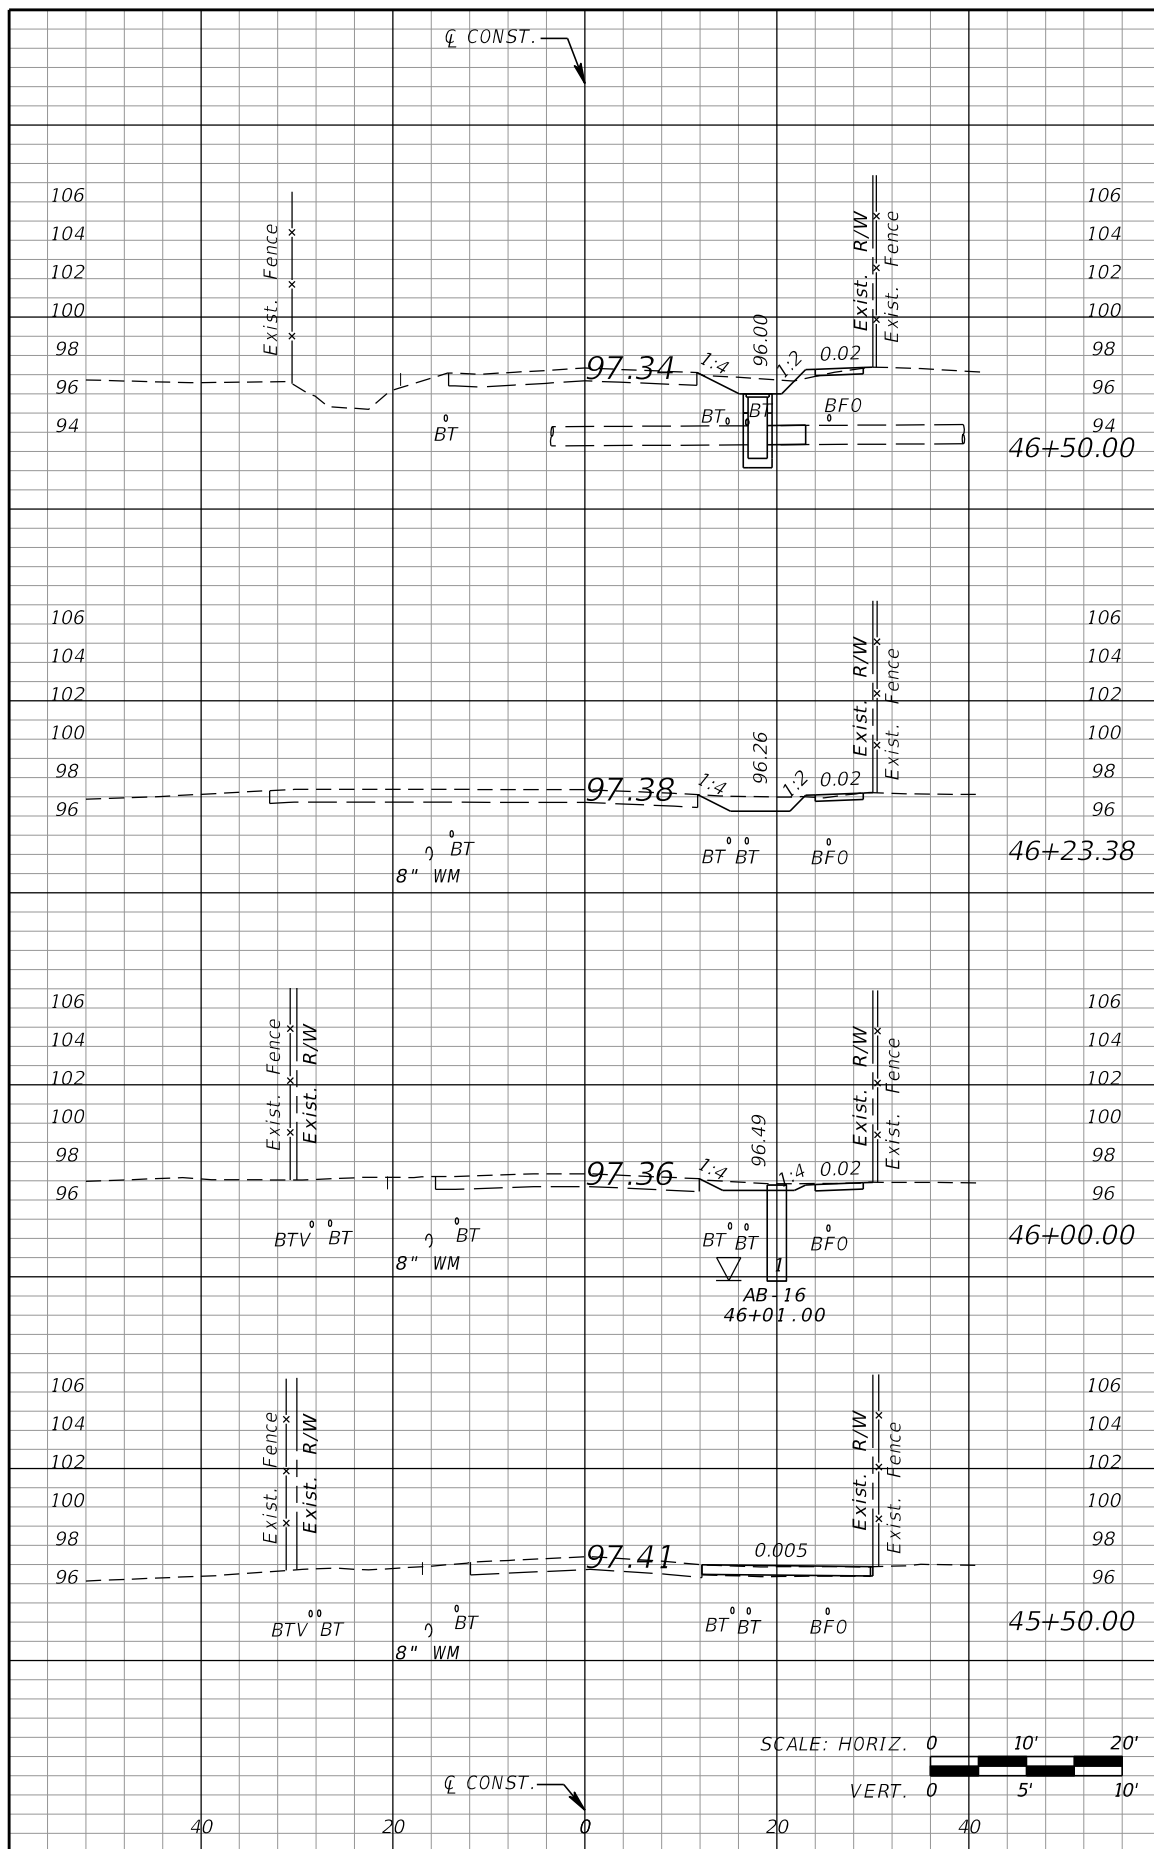

Regular Exc.		Embankment	
A	V	A	V
6		1	
7		0	
8		0	
6		0	
13		0	
8		0	
17		0	

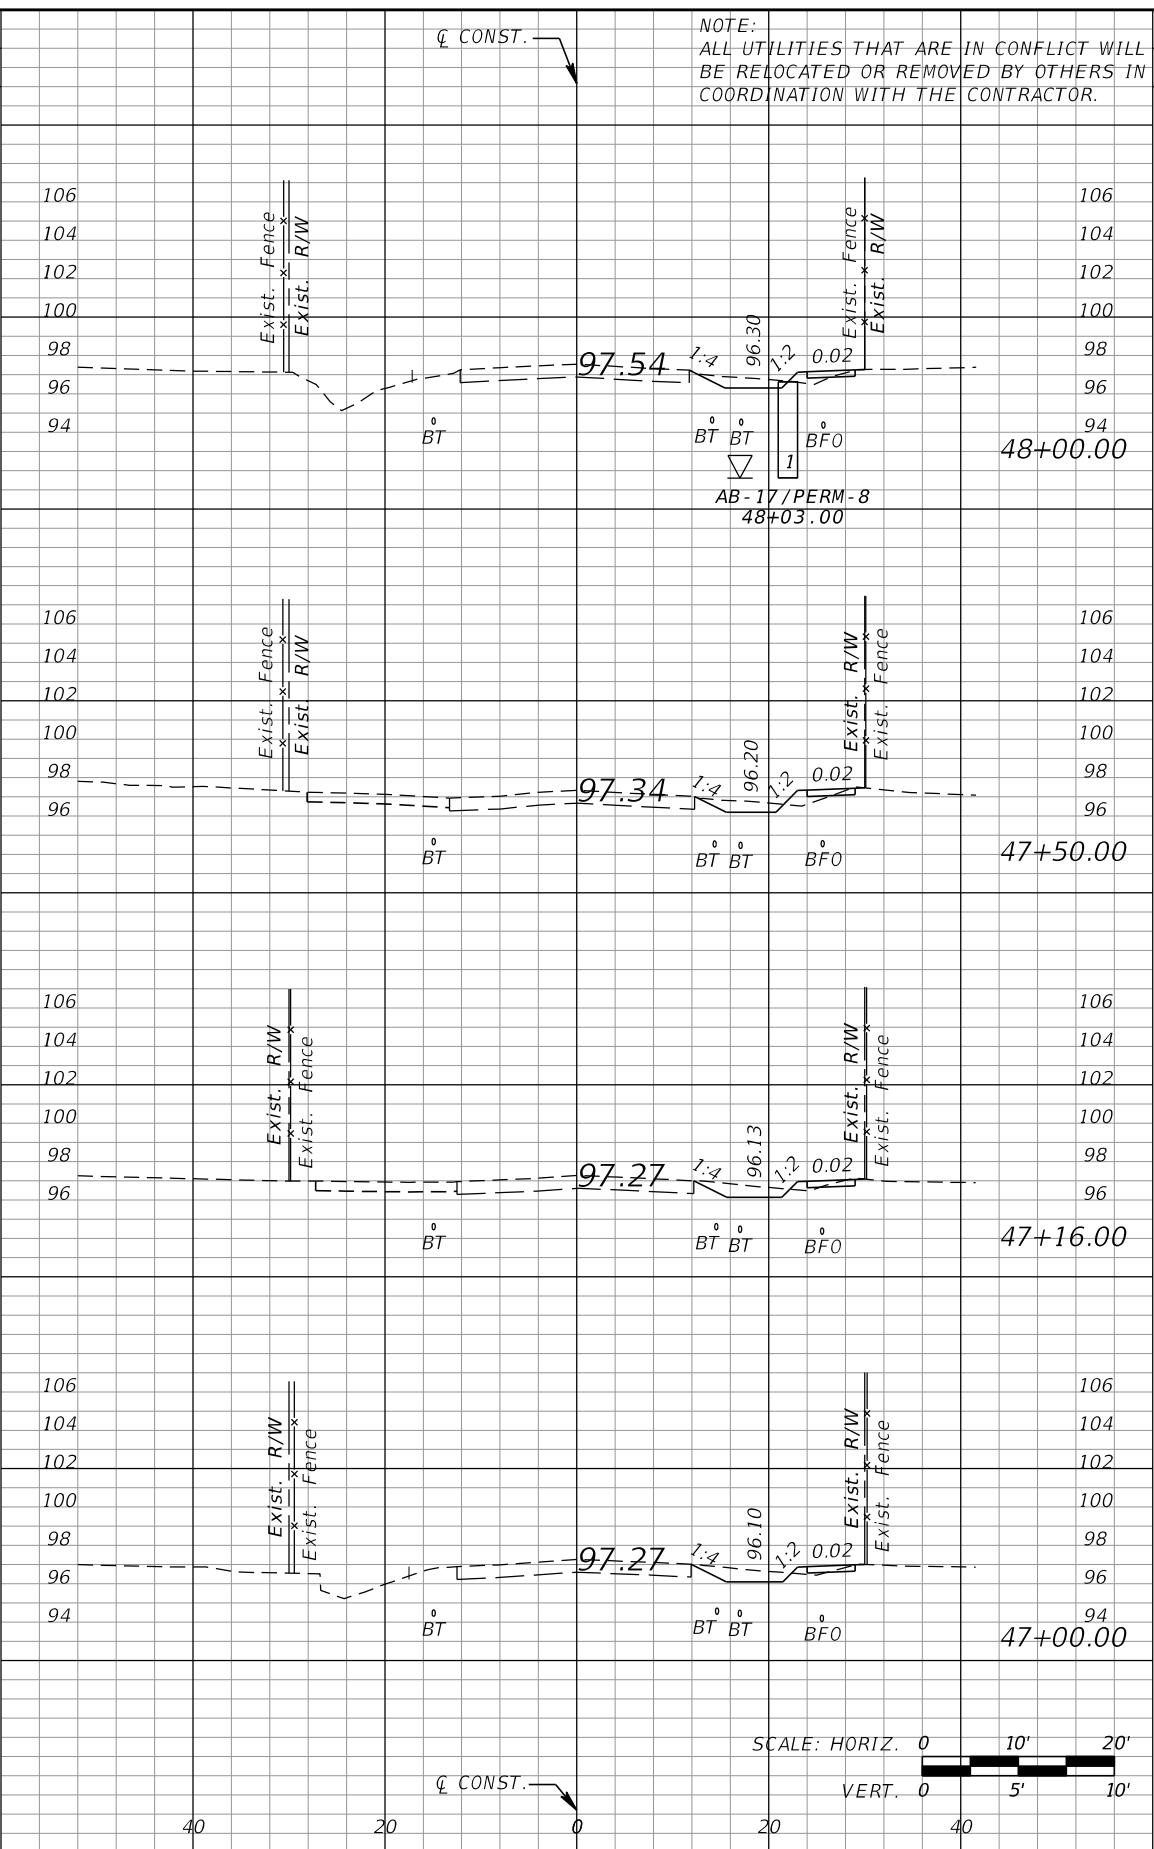

Regular Exc.		Embankment	
A	V	A	V
4		1	
7		3	
4		2	
6		2	
6		1	
4		1	
11		2	


REVISIONS			
DATE	DESCRIPTION	DATE	DESCRIPTION

GTC Engineering Corporation
 98 South Semoran Blvd, Orlando, FL 32807
 Phone Number - 407.380.0402
 Certificate of Authorization Number 6758
 Claude L. Cassagnol, P.E.
 P.E. Number 35490

ORANGE COUNTY PUBLIC WORKS
 GTC PROJECT NO. FLO 23.02
 LITTLE EGYPT SIDEWALK IMPROVEMENTS
 OCPW PROJECT NO. 0193

NOME DRIVE CROSS SECTIONS
 SHEET NO. 60

FILE: H:\Jobs\FLO23.02-LittleEgypt\roadway\RD\SRD03 (Nome Dr).DGN
 DATE: 2/16/2018 8:41:06 AM

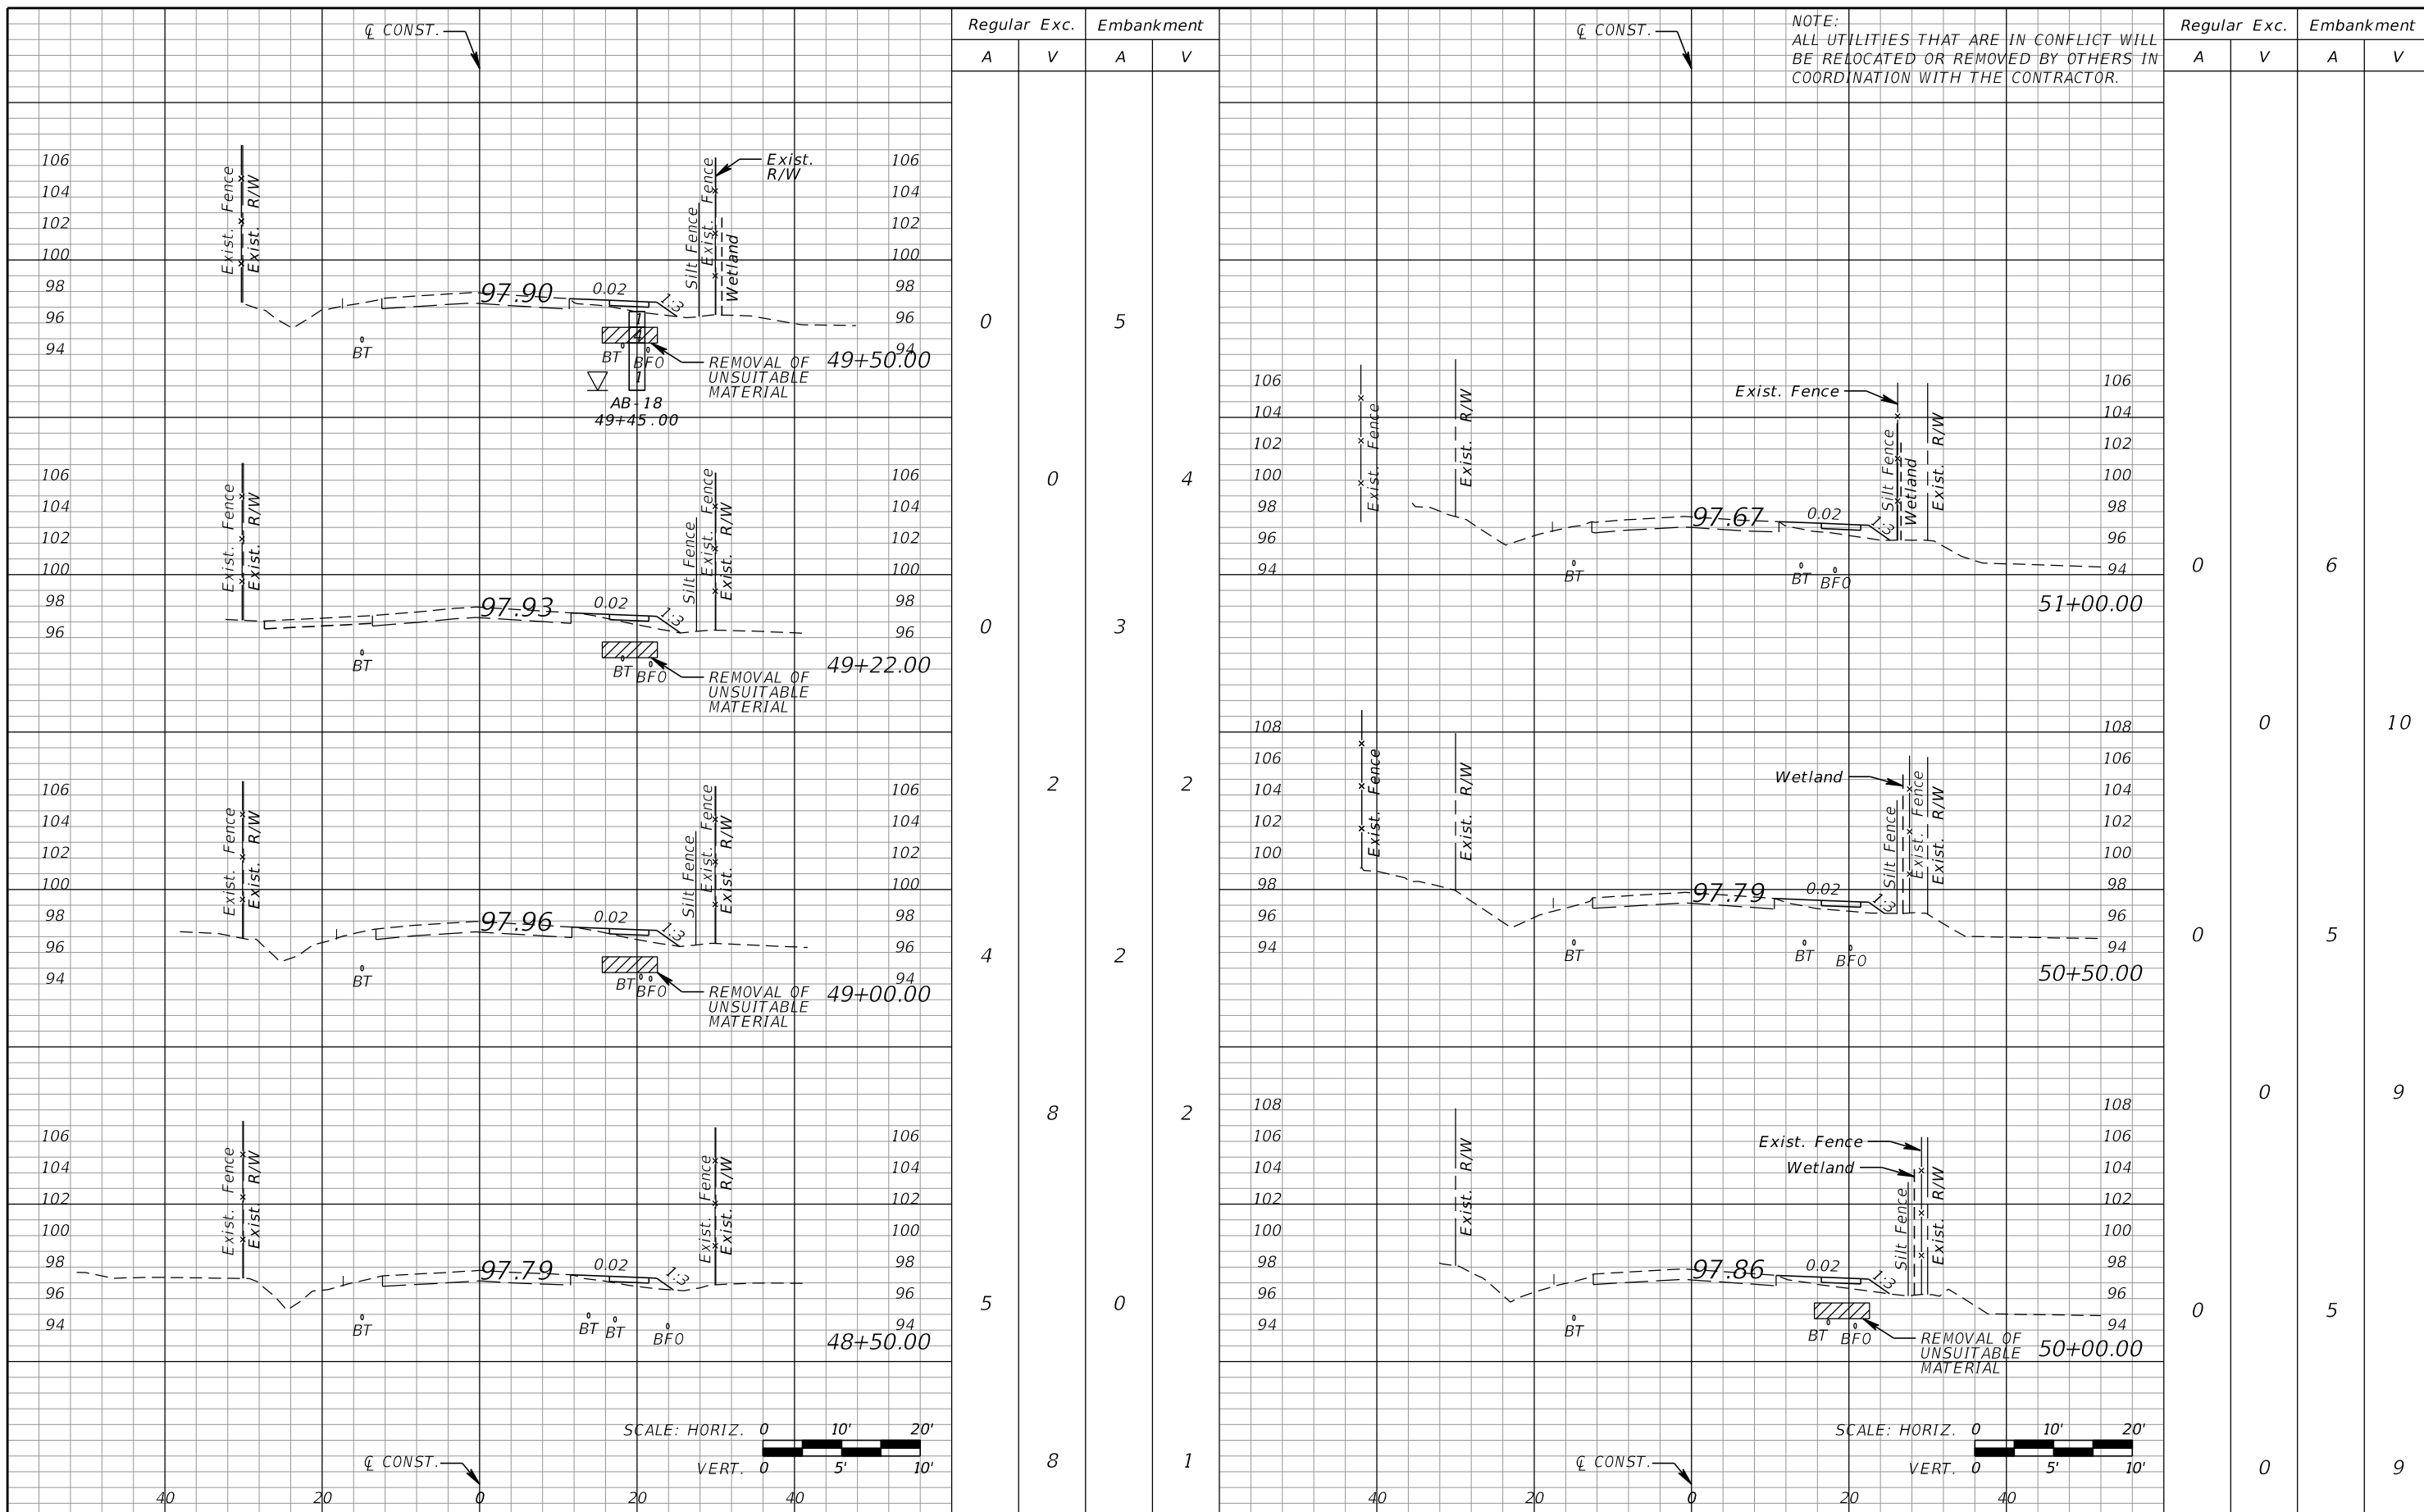

NOTE:
ALL UTILITIES THAT ARE IN CONFLICT WILL
BE RELOCATED OR REMOVED BY OTHERS IN
COORDINATION WITH THE CONTRACTOR.

Regular Exc.		Embankment	
A	V	A	V
0	5		
0	0	4	
0	0	3	
2	2		
4	2		
8	2		
5	0		
8	8	1	

Regular Exc.		Embankment	
A	V	A	V
0	6		
0	0	10	
0	5		
0	0	9	
0	0	9	


REVISIONS			
DATE	DESCRIPTION	DATE	DESCRIPTION

GTC Engineering Corporation
98 South Semoran Blvd, Orlando, FL 32807
Phone Number - 407.380.0402
Certificate of Authorization Number 6758
Claude L. Cassagnol, P.E.
P.E. Number 35490

ORANGE COUNTY PUBLIC WORKS
GTC PROJECT NO. FLO 23.02
LITTLE EGYPT SIDEWALK IMPROVEMENTS
OCPW PROJECT NO. 0193

NOME DRIVE CROSS SECTIONS


SHEET NO. 61

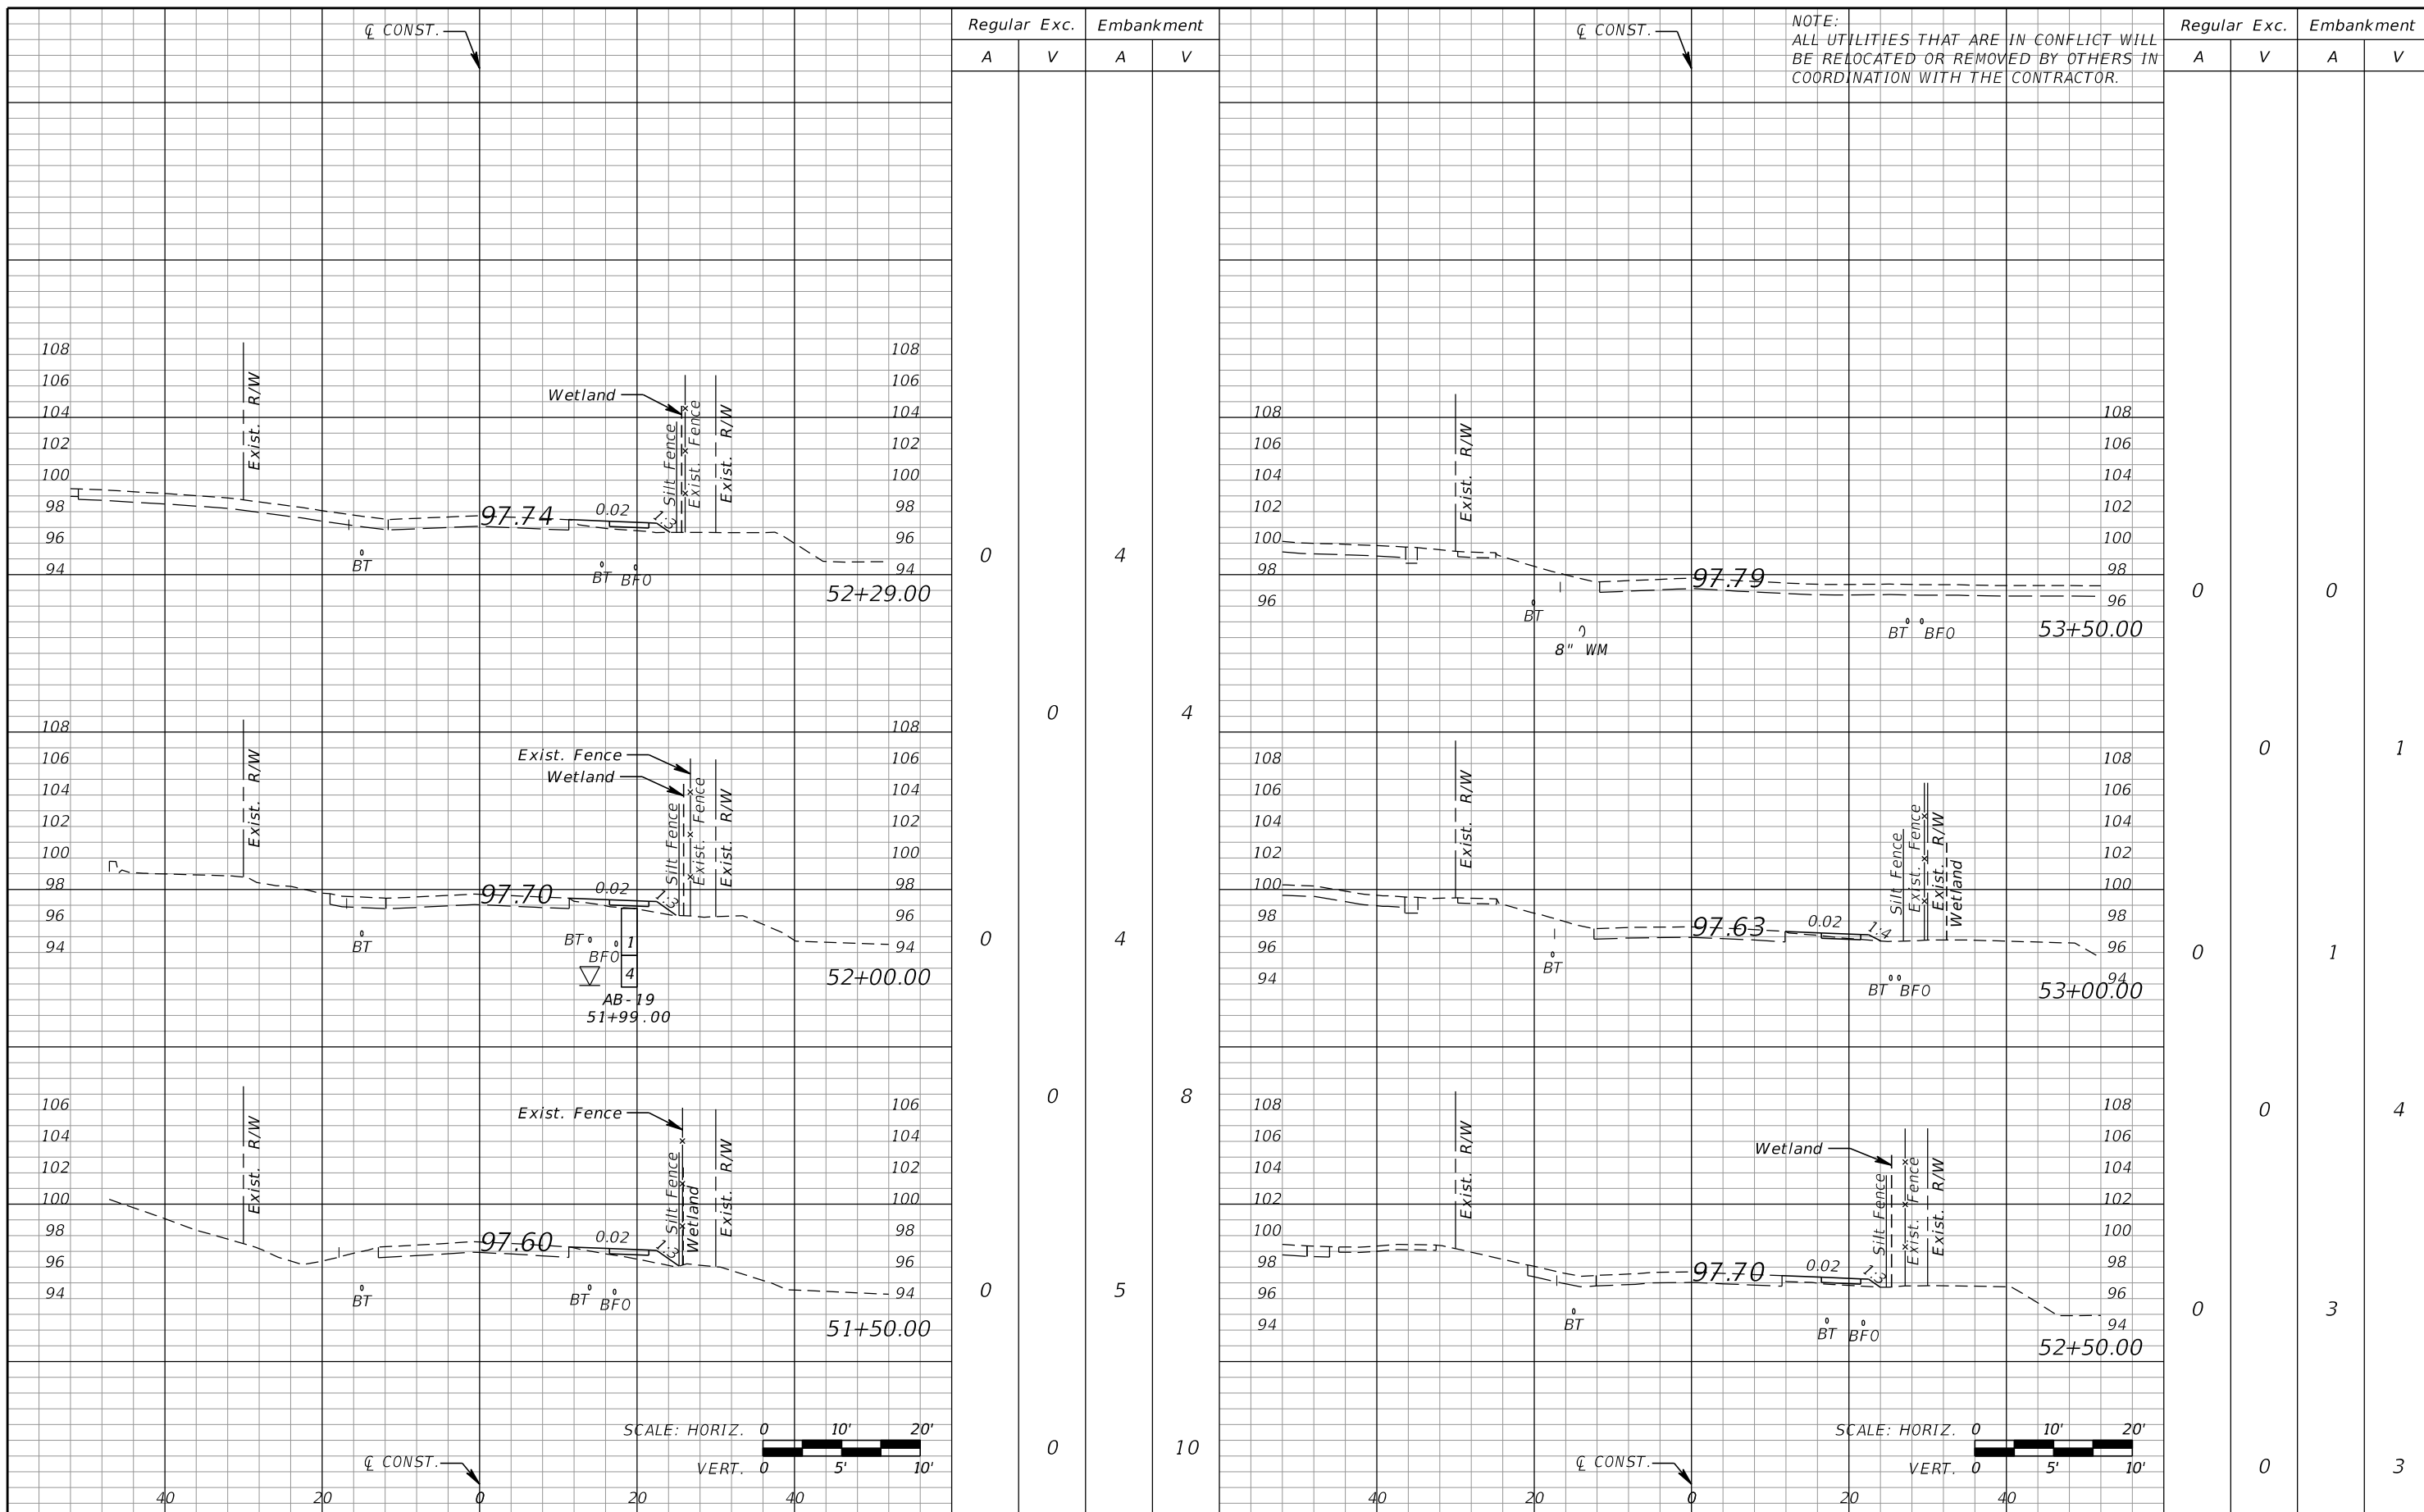


REVISIONS			
DATE	DESCRIPTION	DATE	DESCRIPTION

GTC Engineering Corporation 98 South Semoran Blvd, Orlando, FL 32807 Phone Number - 407.380.0402 Certificate of Authorization Number 6758		ORANGE COUNTY PUBLIC WORKS GTC PROJECT NO. FLO 23.02 LITTLE EGYPT SIDEWALK IMPROVEMENTS OCPW PROJECT NO. 0193		NOME DRIVE CROSS SECTIONS		SHEET NO. 62
---	--	---	--	----------------------------------	--	--------------

FILE: H:\Jobs\FLO23.02-LittleEgypt\roadway\RD\SRD03 (Nome Dr).DGN
 DATE: 4/17/2018 2:12:44 PM

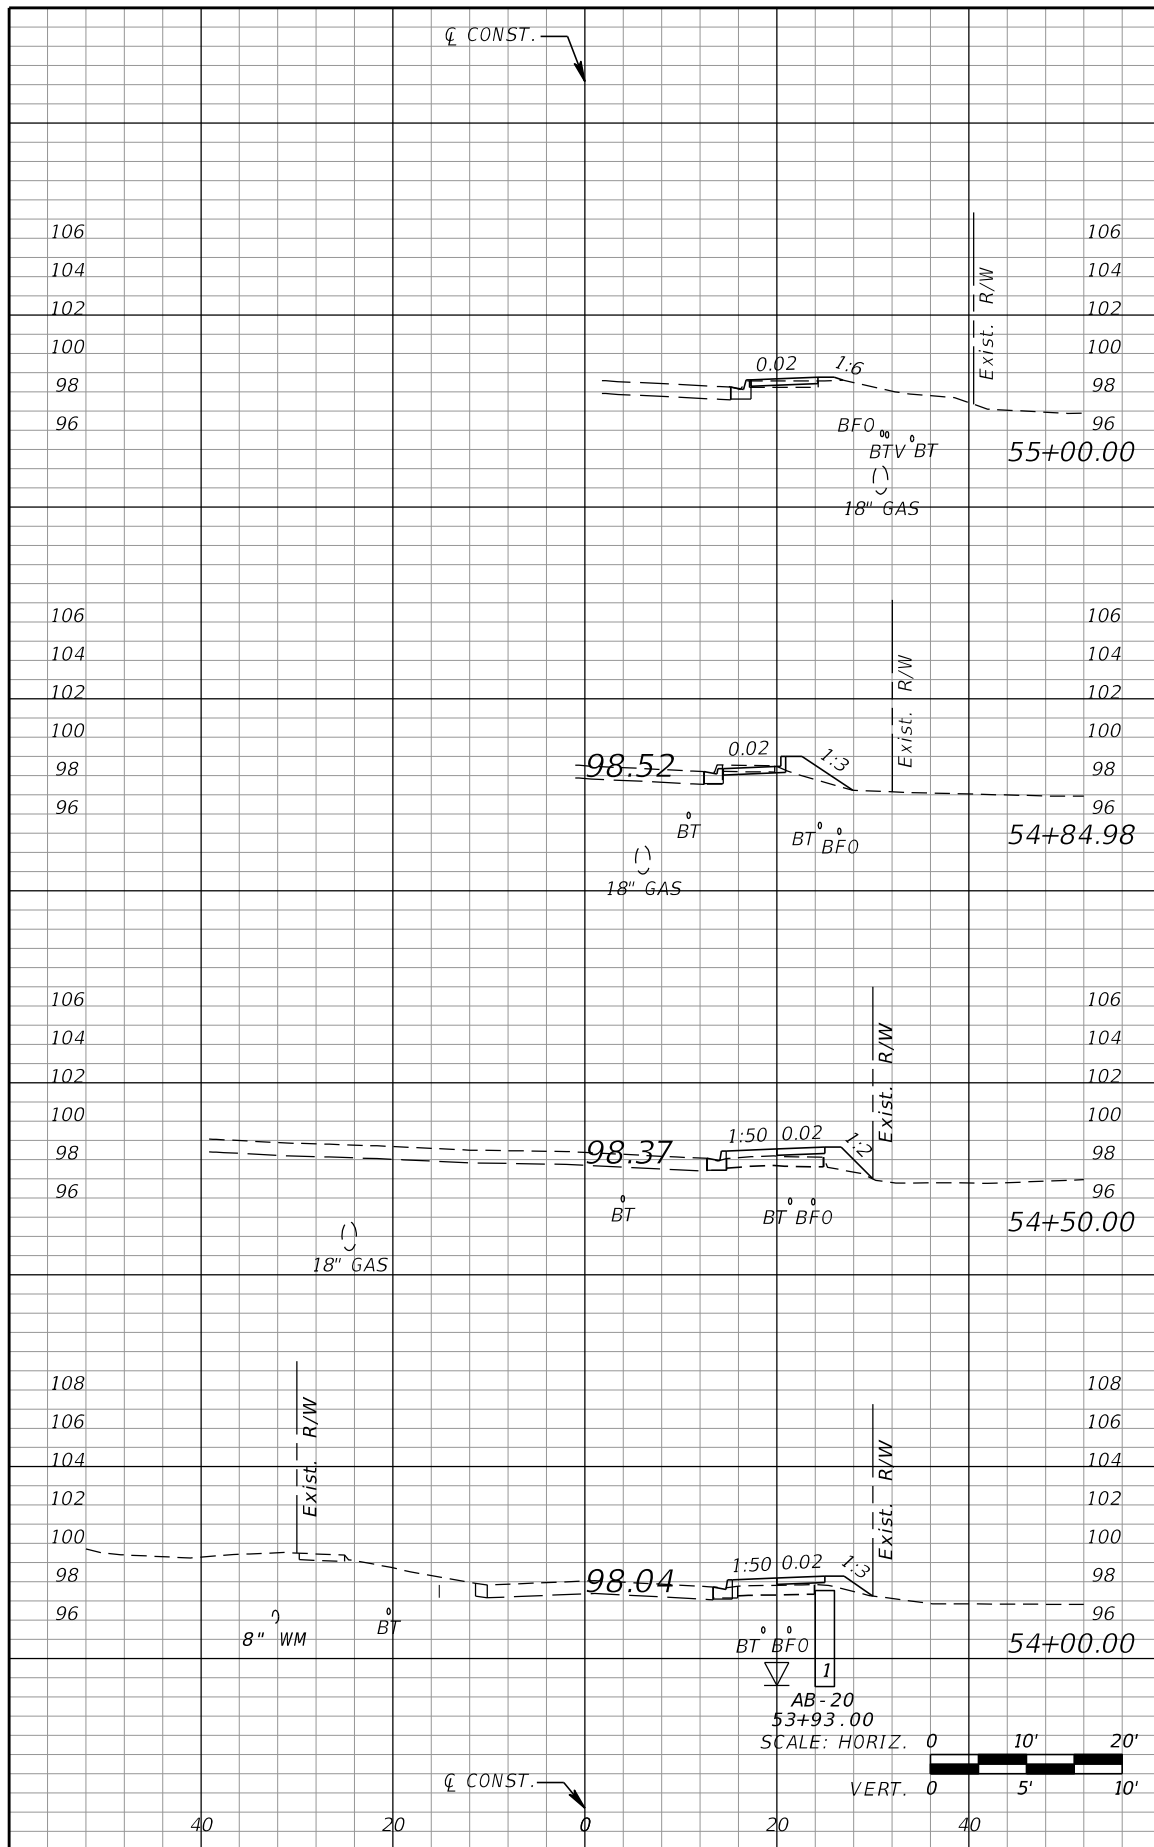


Regular Exc.		Embankment	
A	V	A	V
3	0	0	0
4	2	1	1
4	4	4	4
1	3	6	6
1	1	6	6
2	2	9	9
1	1	4	4
1	1	4	4

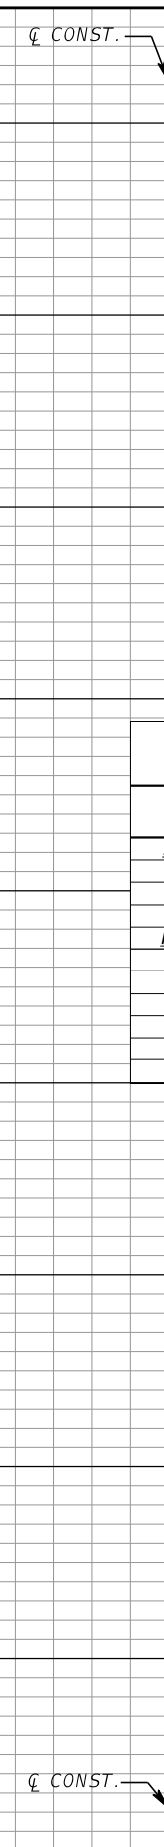

Regular Exc.		Embankment	
A	V	A	V
7	0	1	0
3	3	0	0

DESCRIPTION	CY	
	P	F
SUBSOIL EXCAVATION		
NOME DRIVE	26	
TOTAL	26	
REGULAR EXCAVATION		
NOME DRIVE	208	
TOTAL	208	
EMBANKMENT		
NOME DRIVE	120	
TOTAL	120	

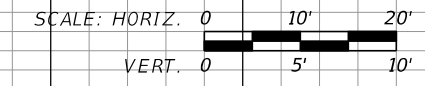

REVISIONS			
DATE	DESCRIPTION	DATE	DESCRIPTION

GTC Engineering Corporation
98 South Semoran Blvd, Orlando, FL 32807
Phone Number - 407.380.0402

ORANGE COUNTY PUBLIC WORKS


GTC PROJECT NO. **FLO 23.02** LITTLE EGYPT SIDEWALK IMPROVEMENTS OCPW PROJECT NO. **0193**

Certificate of Authorization Number 6758 Claude L. Cassagnol, P.E. P.E. Number 35490


**NOME DRIVE
CROSS SECTIONS**

SHEET NO. **63**

FILE: H:\Jobs\FLO23.02-LittleEgypt\roadway\RD\SRD03 (Nome Dr).DGN
DATE: 2/16/2018 8:41:07 AM


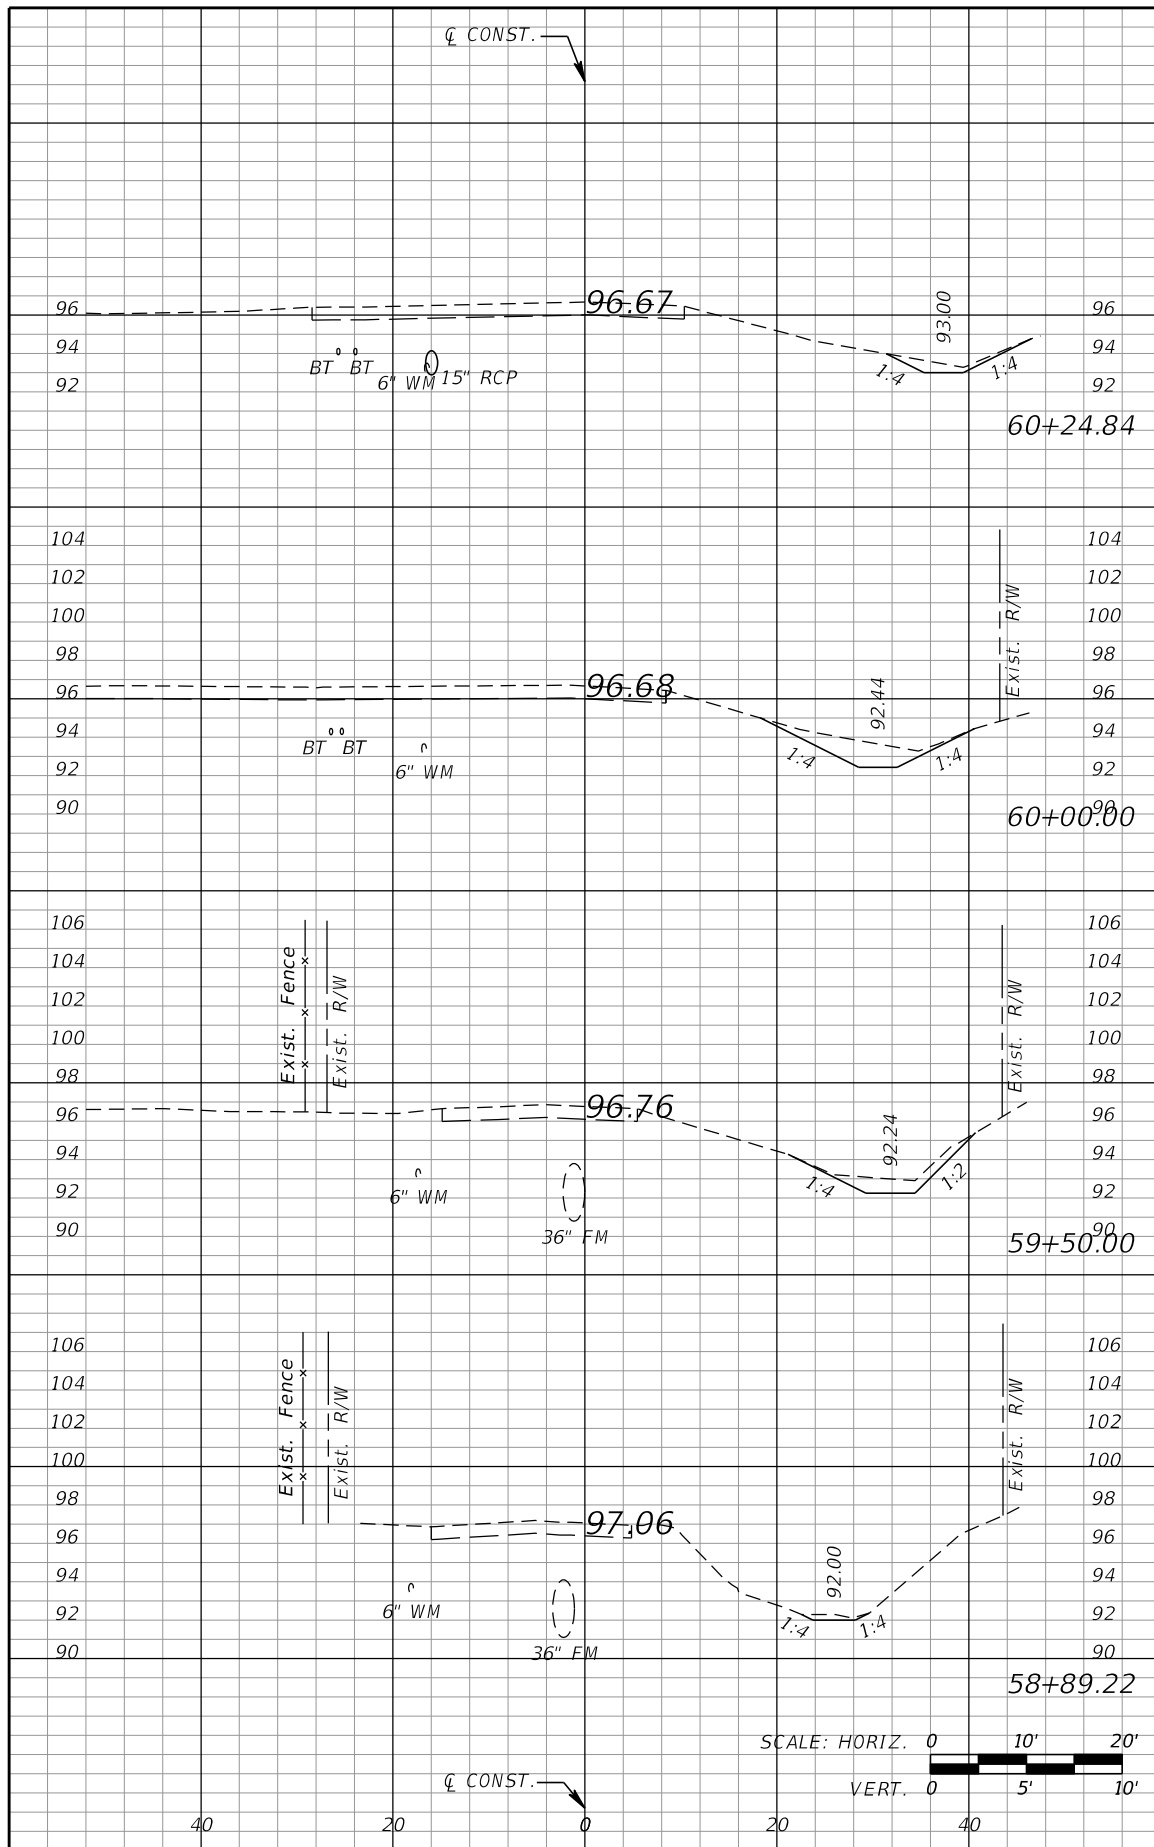


Regular Exc.		Embankment	
A	V	A	V
5	12		
14	0		
9	0		
12	0		

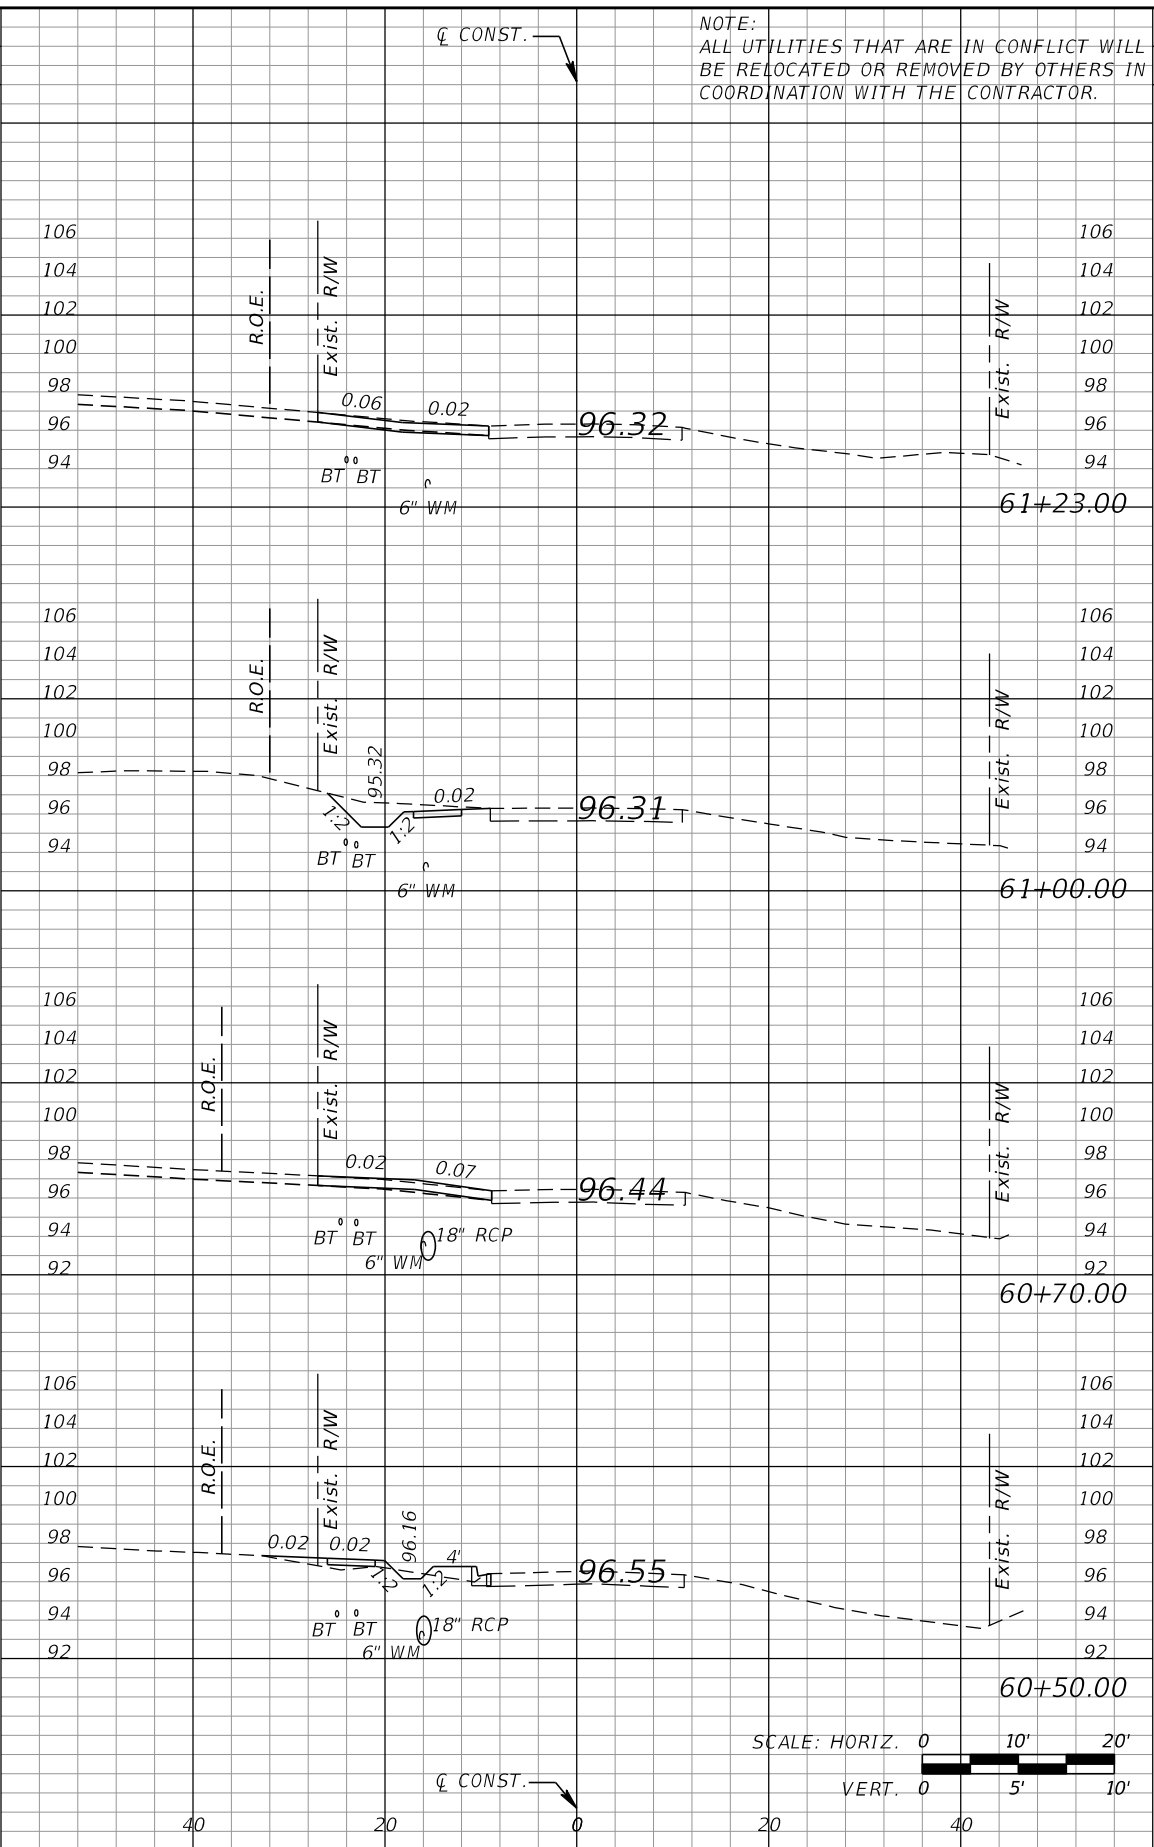

Regular Exc.		Embankment	
A	V	A	V
0	4		
0	3		
0	3		
0	4		
0	3		
0	5		
3	8		

NOTE:
ALL UTILITIES THAT ARE IN CONFLICT WILL
BE RELOCATED OR REMOVED BY OTHERS IN
COORDINATION WITH THE CONTRACTOR.

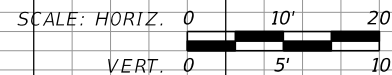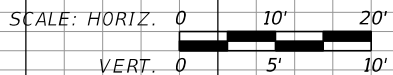

REVISIONS			
DATE	DESCRIPTION	DATE	DESCRIPTION


GTC Engineering Corporation
98 South Semoran Blvd, Orlando, FL 32807
Phone Number - 407.380.0402
Certificate of Authorization Number 6758
Claude L. Cassagnol, P.E.
P.E. Number 35490

ORANGE COUNTY PUBLIC WORKS
GTC PROJECT NO. FLO 23.02
LITTLE EGYPT SIDEWALK IMPROVEMENTS
OCPW PROJECT NO. 0193

**CARTER STREET
CROSS SECTIONS**

SHEET NO. 64

FILE: H:\Jobs\FLO23.02-LittleEgypt\roadway\RD\SRD04 (Carter St).DGN
DATE: 2/16/2018 8:41:10 AM

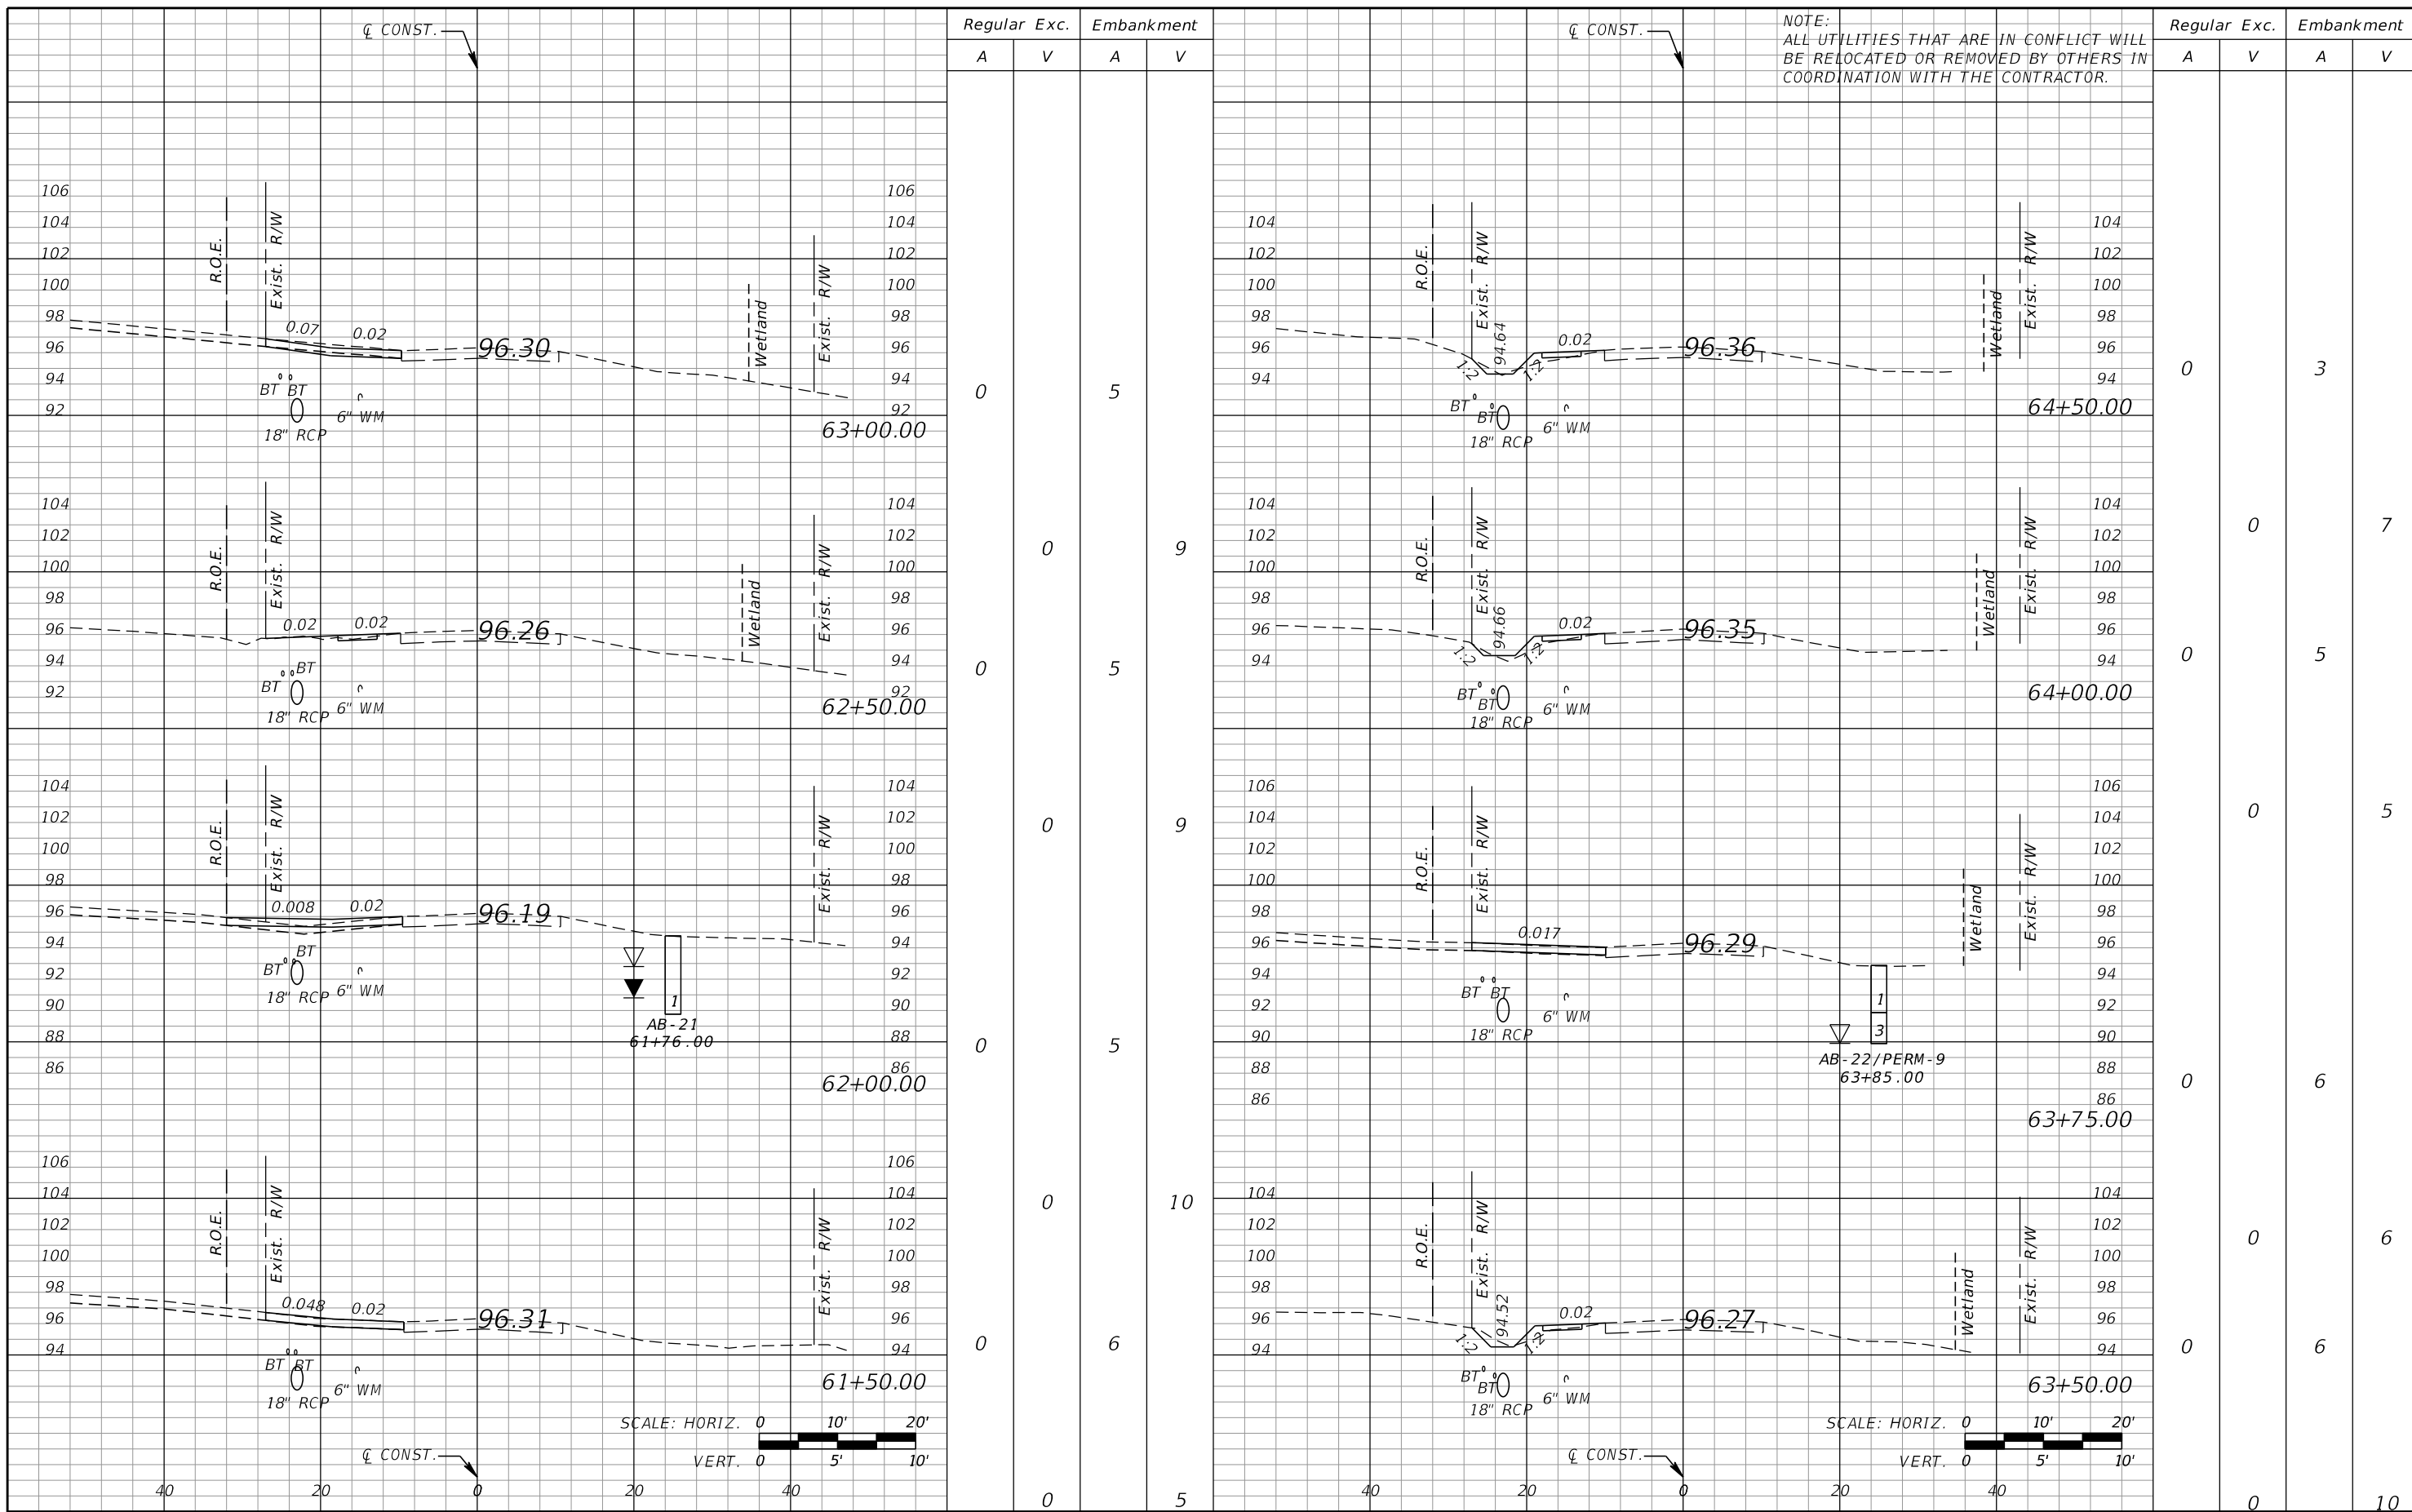

NOTE:
ALL UTILITIES THAT ARE IN CONFLICT WILL
BE RELOCATED OR REMOVED BY OTHERS IN
COORDINATION WITH THE CONTRACTOR.


REVISIONS			
DATE	DESCRIPTION	DATE	DESCRIPTION

GTC Engineering Corporation
98 South Semoran Blvd, Orlando, FL 32807
Phone Number - 407.380.0402
Certificate of Authorization Number 6758
Claude L. Cassagnol, P.E.
P.E. Number 35490


ORANGE COUNTY PUBLIC WORKS
GTC PROJECT NO. FLO 23.02
LITTLE EGYPT SIDEWALK IMPROVEMENTS
OCPW PROJECT NO. 0193

**CARTER STREET
CROSS SECTIONS**

SHEET NO. 65

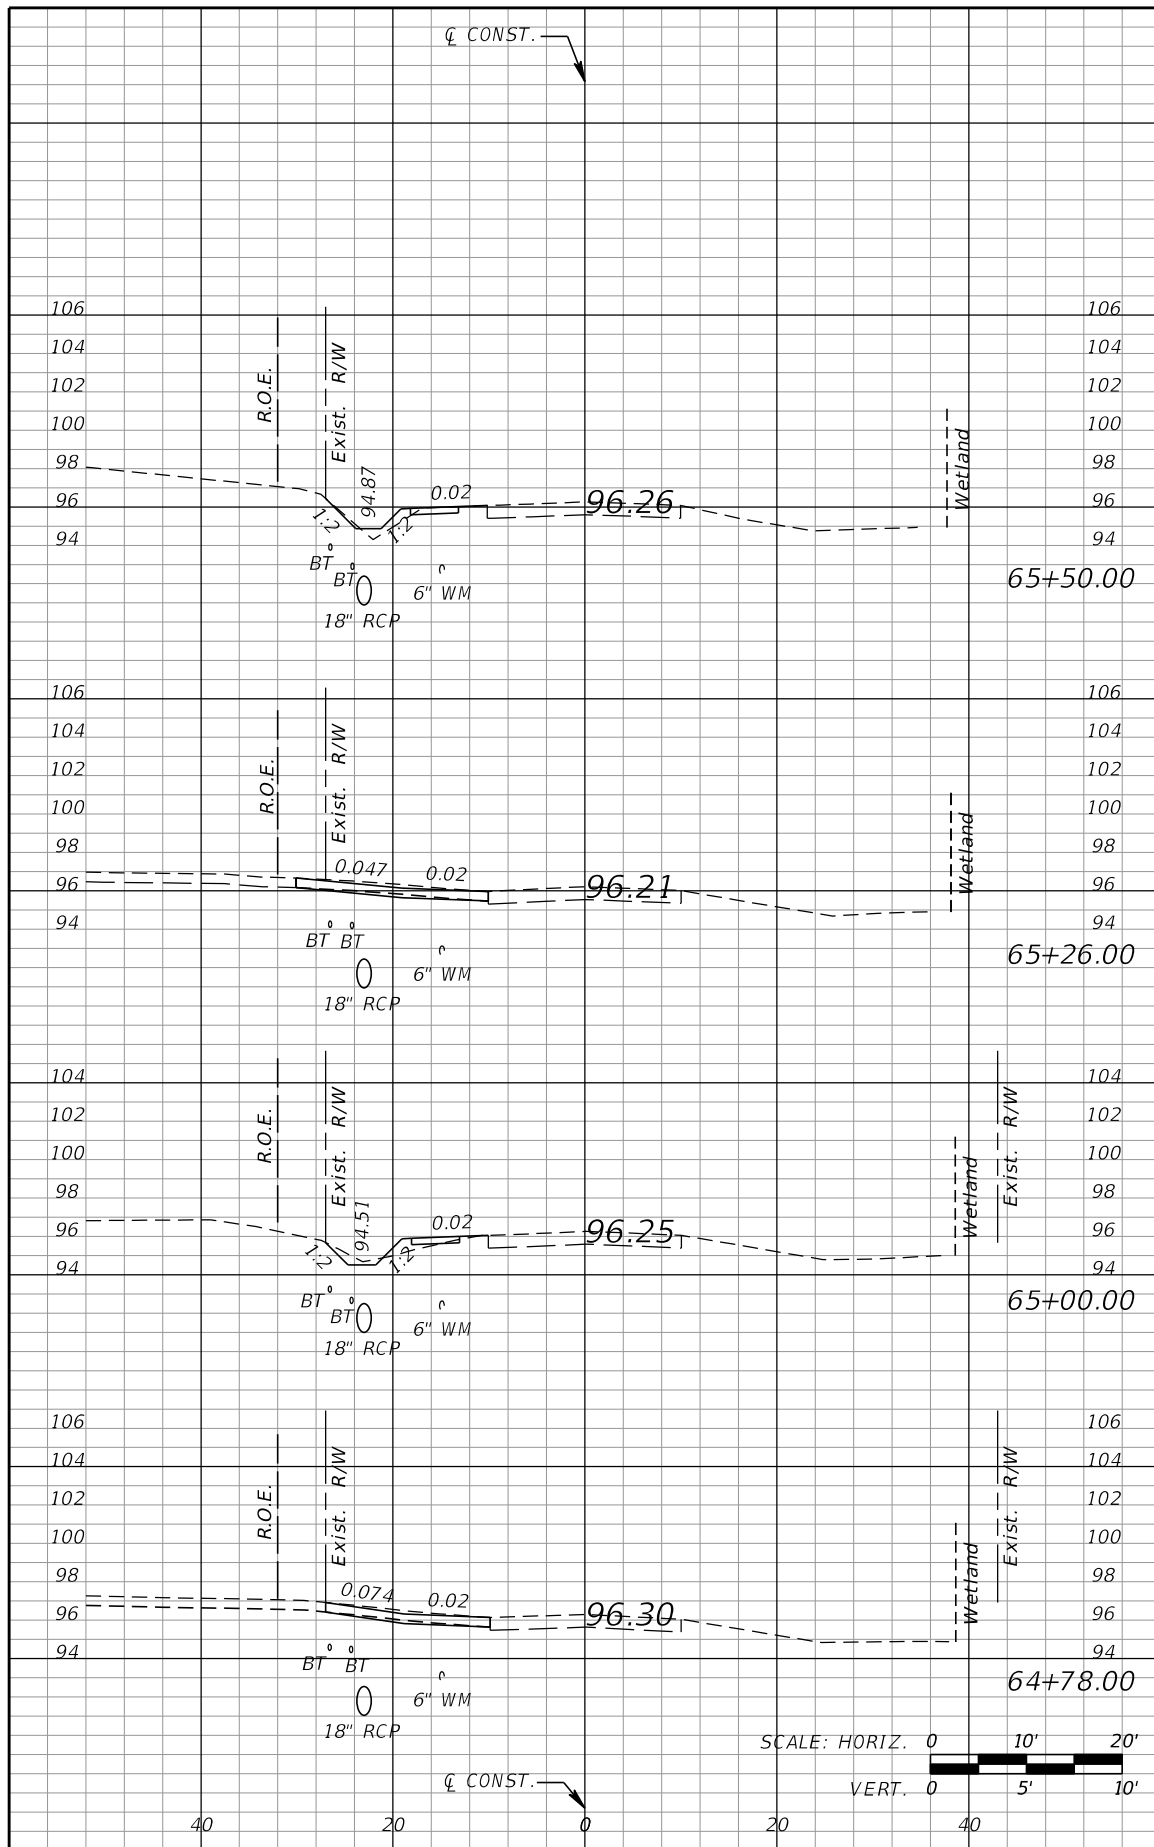

Regular Exc.		Embankment	
A	V	A	V
0	5		
0	4		
0	4		
0	3		
0	3		

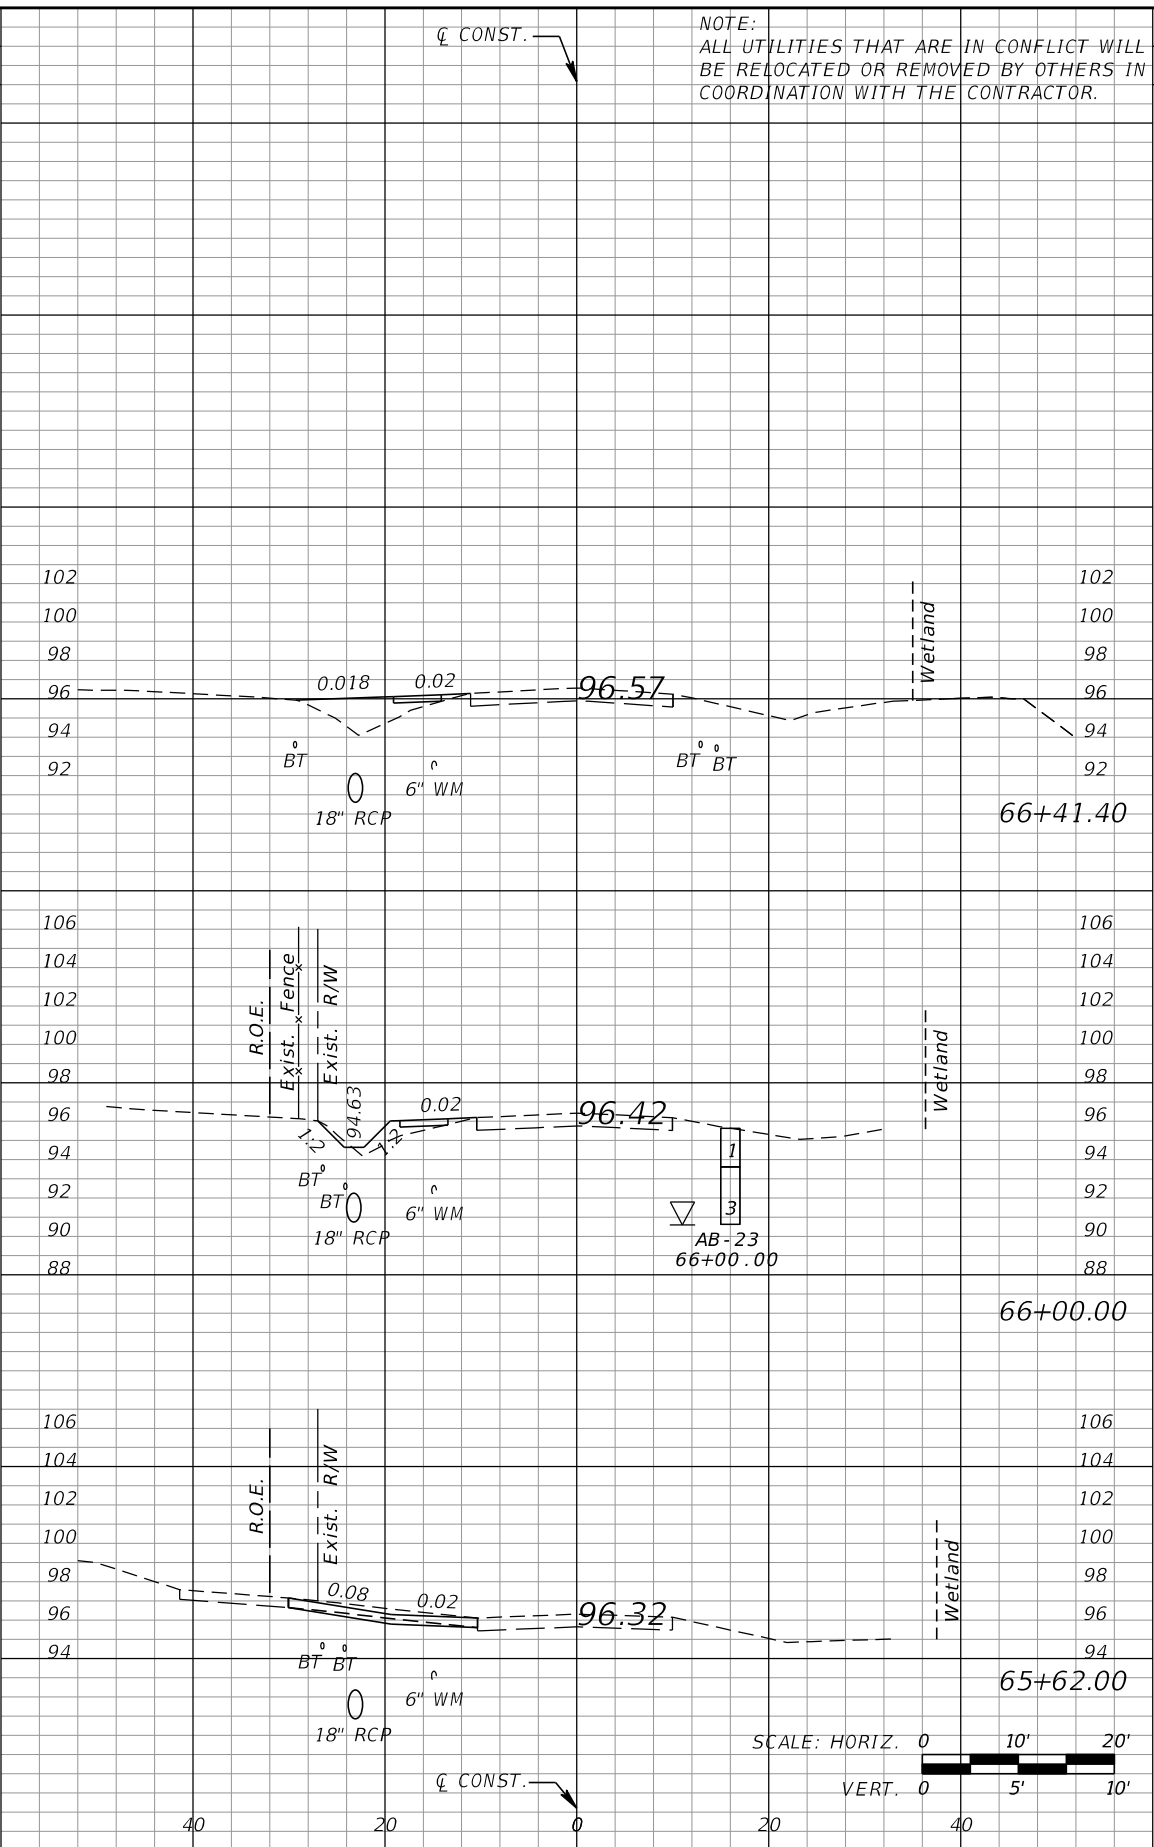

Regular Exc.		Embankment	
A	V	A	V
1	17		
1	16		
0	4		
0	7		
0	6		
0	2		

NOTE:
ALL UTILITIES THAT ARE IN CONFLICT WILL
BE RELOCATED OR REMOVED BY OTHERS IN
COORDINATION WITH THE CONTRACTOR.

REVISIONS			
DATE	DESCRIPTION	DATE	DESCRIPTION

GTC Engineering Corporation
98 South Semoran Blvd, Orlando, FL 32807
Phone Number - 407.380.0402

Certificate of Authorization Number 6758 Claude L. Cassagnol, P.E. P.E. Number 35490


ORANGE COUNTY PUBLIC WORKS

GTC PROJECT NO. FLO 23.02	LITTLE EGYPT SIDEWALK IMPROVEMENTS	OCPW PROJECT NO. 0193
-------------------------------------	------------------------------------	---------------------------------


**CARTER STREET
CROSS SECTIONS**

SHEET NO. **66**

FILE: H:\Jobs\FLO23.02-LittleEgypt\roadway\RD\SRD04 (Carter St).DGN
DATE: 2/16/2018 8:41:11 AM

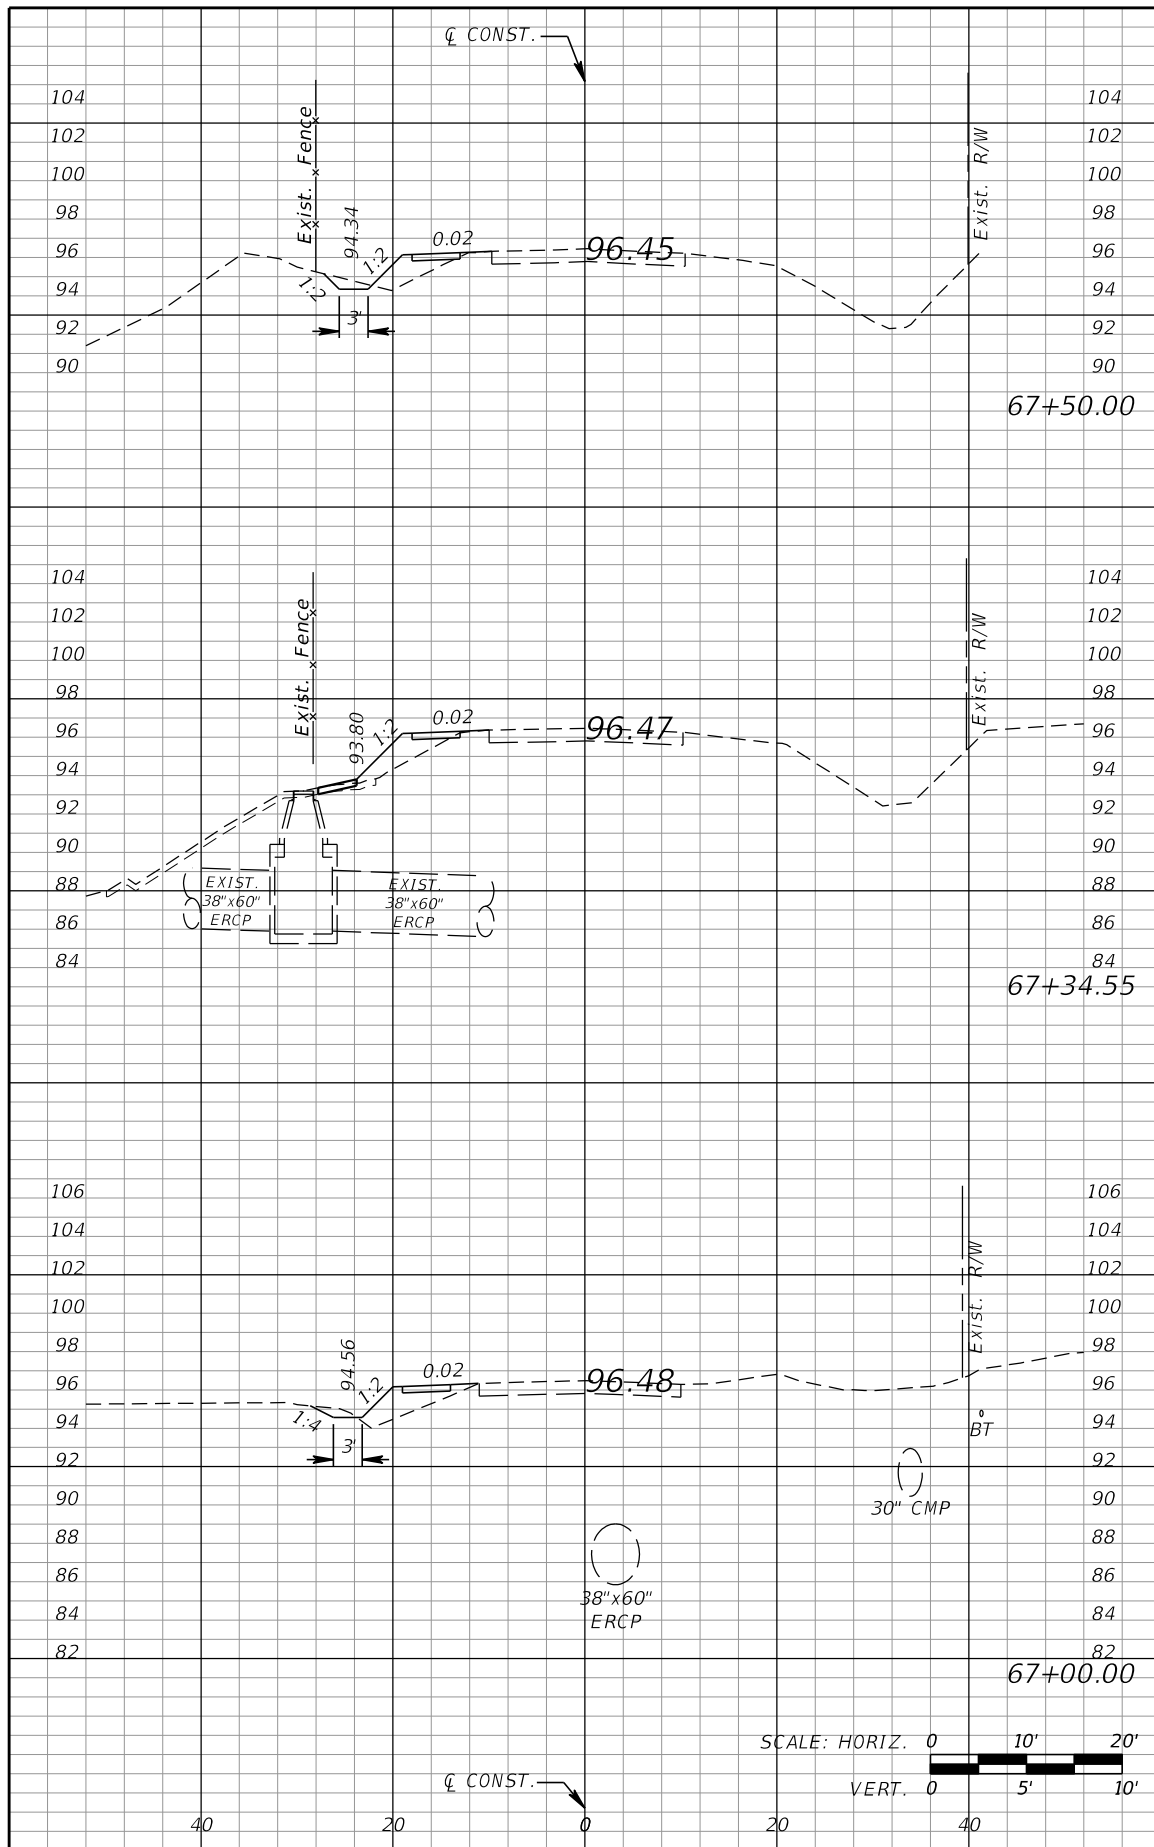



Regular Exc.		Embankment	
A	V	A	V
2		7	
1		4	
0		8	
1		12	
1		10	
1		26	

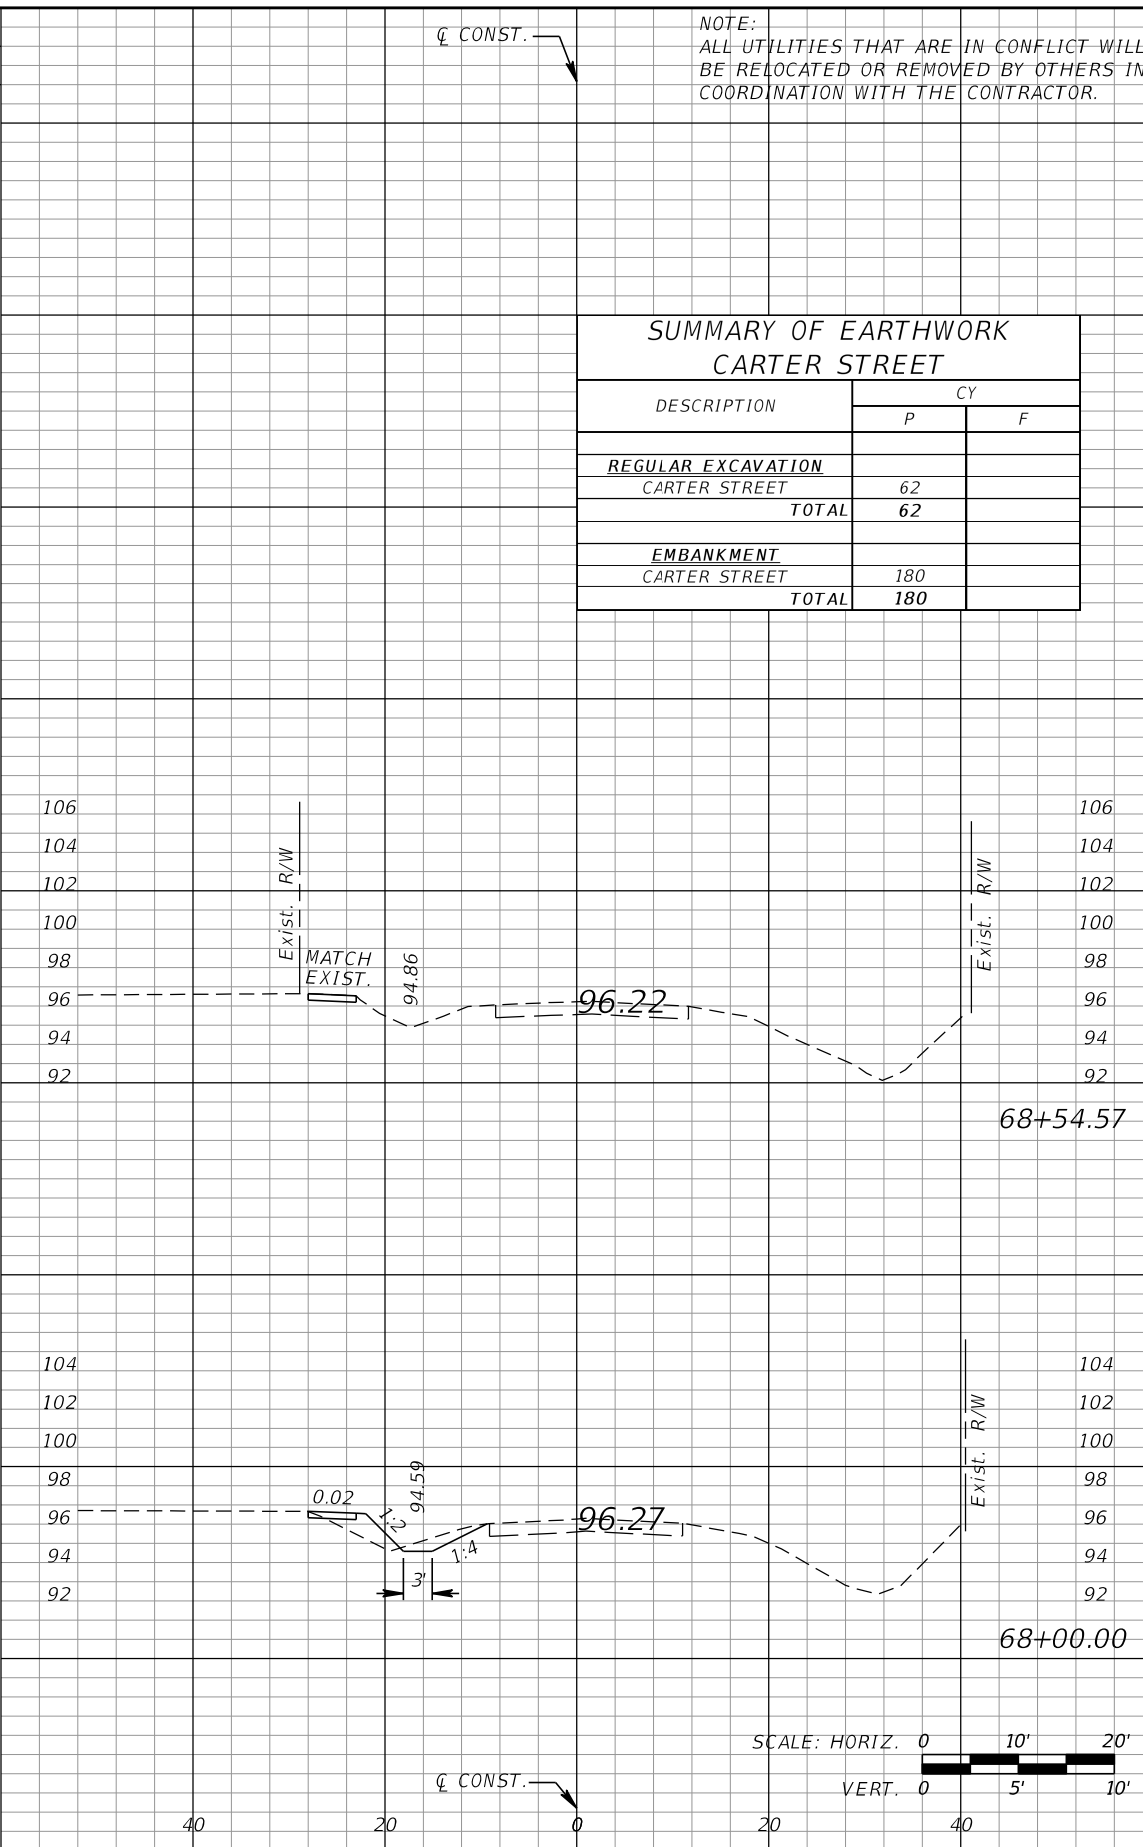

Regular Exc.		Embankment	
A	V	A	V
2		0	
6		5	
4		5	
6		11	

NOTE:
ALL UTILITIES THAT ARE IN CONFLICT WILL BE RELOCATED OR REMOVED BY OTHERS IN COORDINATION WITH THE CONTRACTOR.

SUMMARY OF EARTHWORK CARTER STREET		
DESCRIPTION	CY	
	P	F
REGULAR EXCAVATION		
CARTER STREET	62	
TOTAL	62	
EMBANKMENT		
CARTER STREET	180	
TOTAL	180	

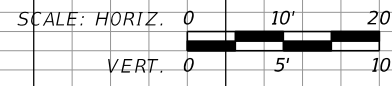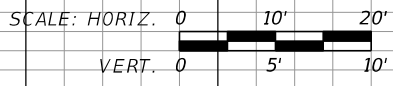

REVISIONS			
DATE	DESCRIPTION	DATE	DESCRIPTION


GTC Engineering Corporation
98 South Semoran Blvd, Orlando, FL 32807
Phone Number - 407.380.0402
Certificate of Authorization Number 6758
Claude L. Cassagnol, P.E.
P.E. Number 35490

ORANGE COUNTY PUBLIC WORKS
GTC PROJECT NO. FLO 23.02
LITTLE EGYPT SIDEWALK IMPROVEMENTS
OCPW PROJECT NO. 0193


**CARTER STREET
CROSS SECTIONS**

SHEET NO. 67

FILE: H:\Jobs\FLO23.02-LittleEgypt\roadway\RD\SRD04 (Carter St).DGN
DATE: 2/16/2018 8:41:11 AM

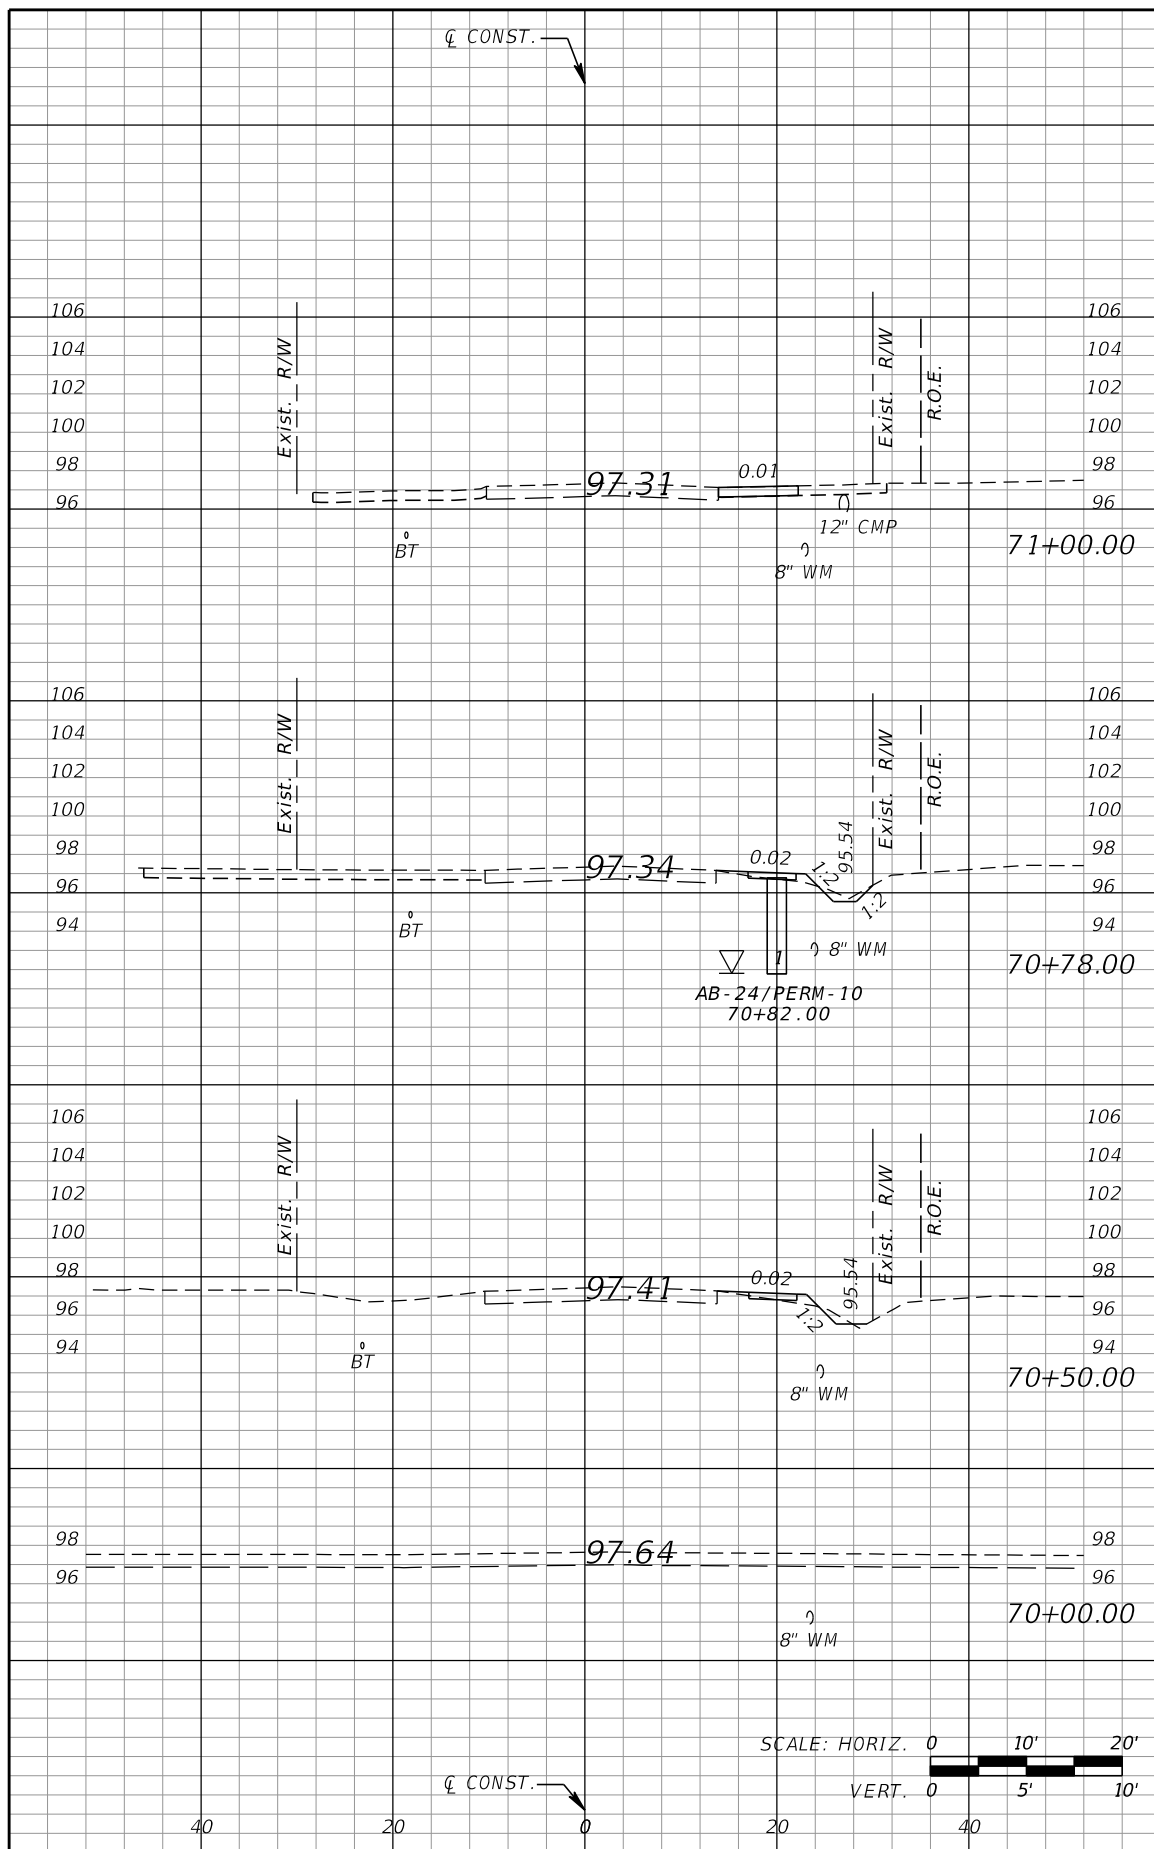

Regular Exc.		Embankment	
A	V	A	V
4	0	0	0
2	2	0	0
1	1	1	1
2	2	1	1
2	2	1	1
0	2	0	1

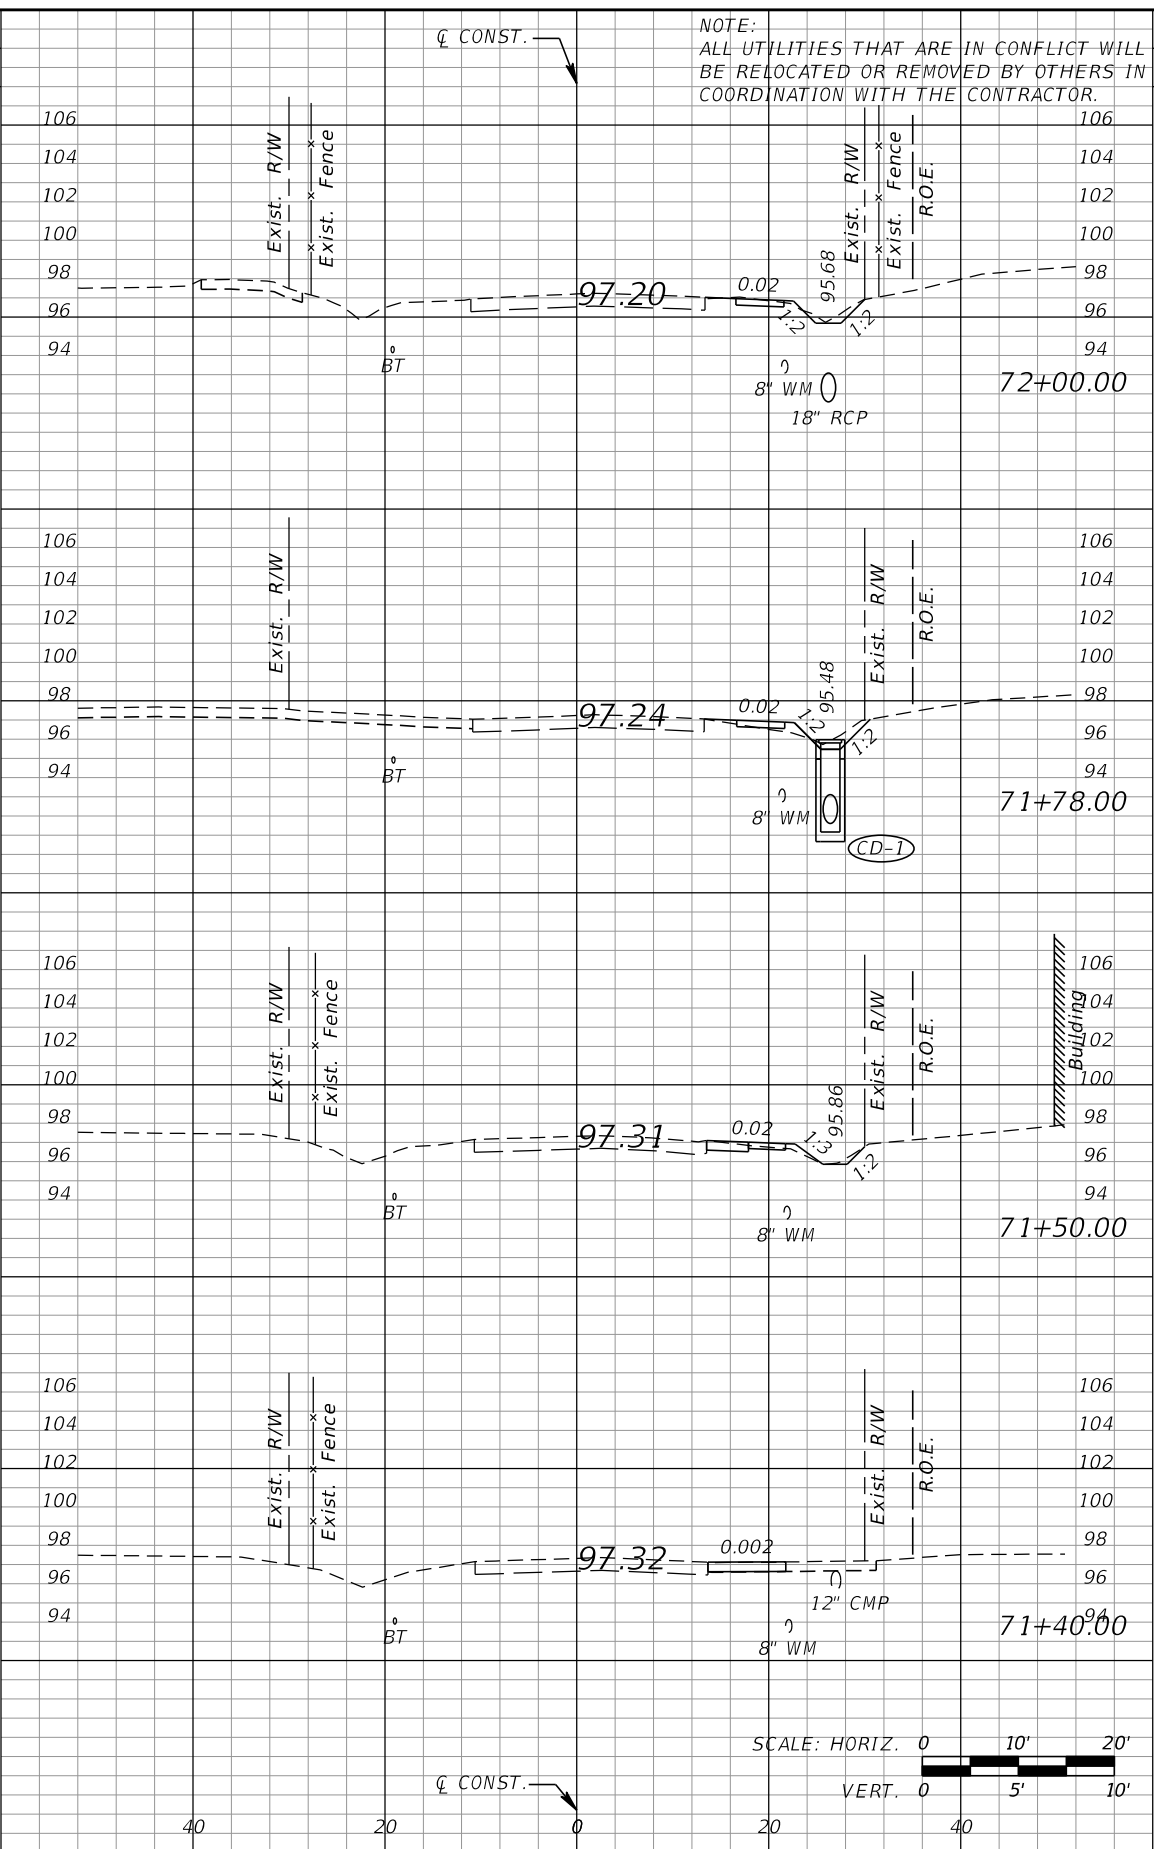

Regular Exc.		Embankment	
A	V	A	V
2	0	0	0
1	1	1	1
1	2	2	2
2	2	1	1
1	1	0	0
4	0	0	0
6	0	0	0

REVISIONS			
DATE	DESCRIPTION	DATE	DESCRIPTION

GTC Engineering Corporation
 98 South Semoran Blvd, Orlando, FL 32807
 Phone Number - 407.380.0402
 Certificate of Authorization Number 6758
 Claude L. Cassagnol, P.E.
 P.E. Number 35490

ORANGE COUNTY PUBLIC WORKS
 GTC PROJECT NO. FLO 23.02
 LITTLE EGYPT SIDEWALK IMPROVEMENTS
 OCPW PROJECT NO. 0193

COLLEGE DRIVE CROSS SECTIONS
 SHEET NO. 68