



FIGURES

THIS PAGE INTENTIONALLY LEFT BLANK

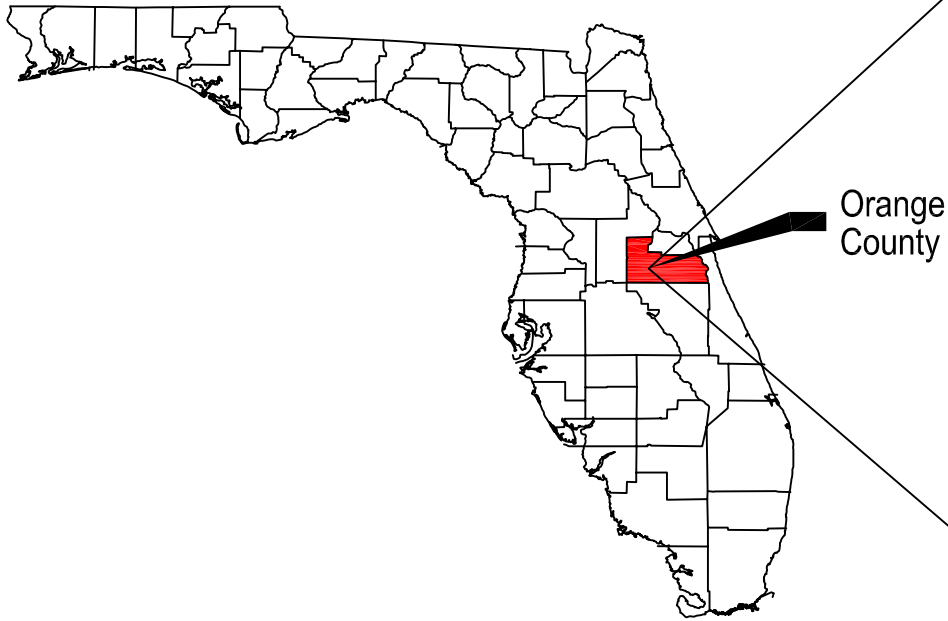

Vicinity Map
Not To Scale

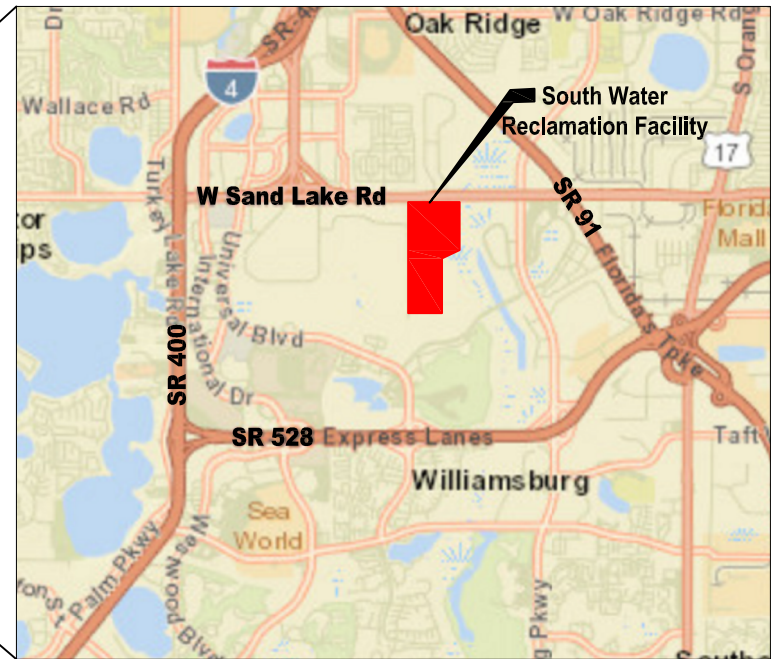

Location Map
Not To Scale




WSP USA Inc.
301 East Pine Street
Suite 1020
Orlando, FL 32801
TEL: +1 407.587.7800
FAX: +1 407.587.7960
Certificate of Authorization Number: 00001462

FIGURE 1
SOUTH WATER RECLAMATION FACILITY
LOCATION MAP



THIS PAGE INTENTIONALLY LEFT BLANK

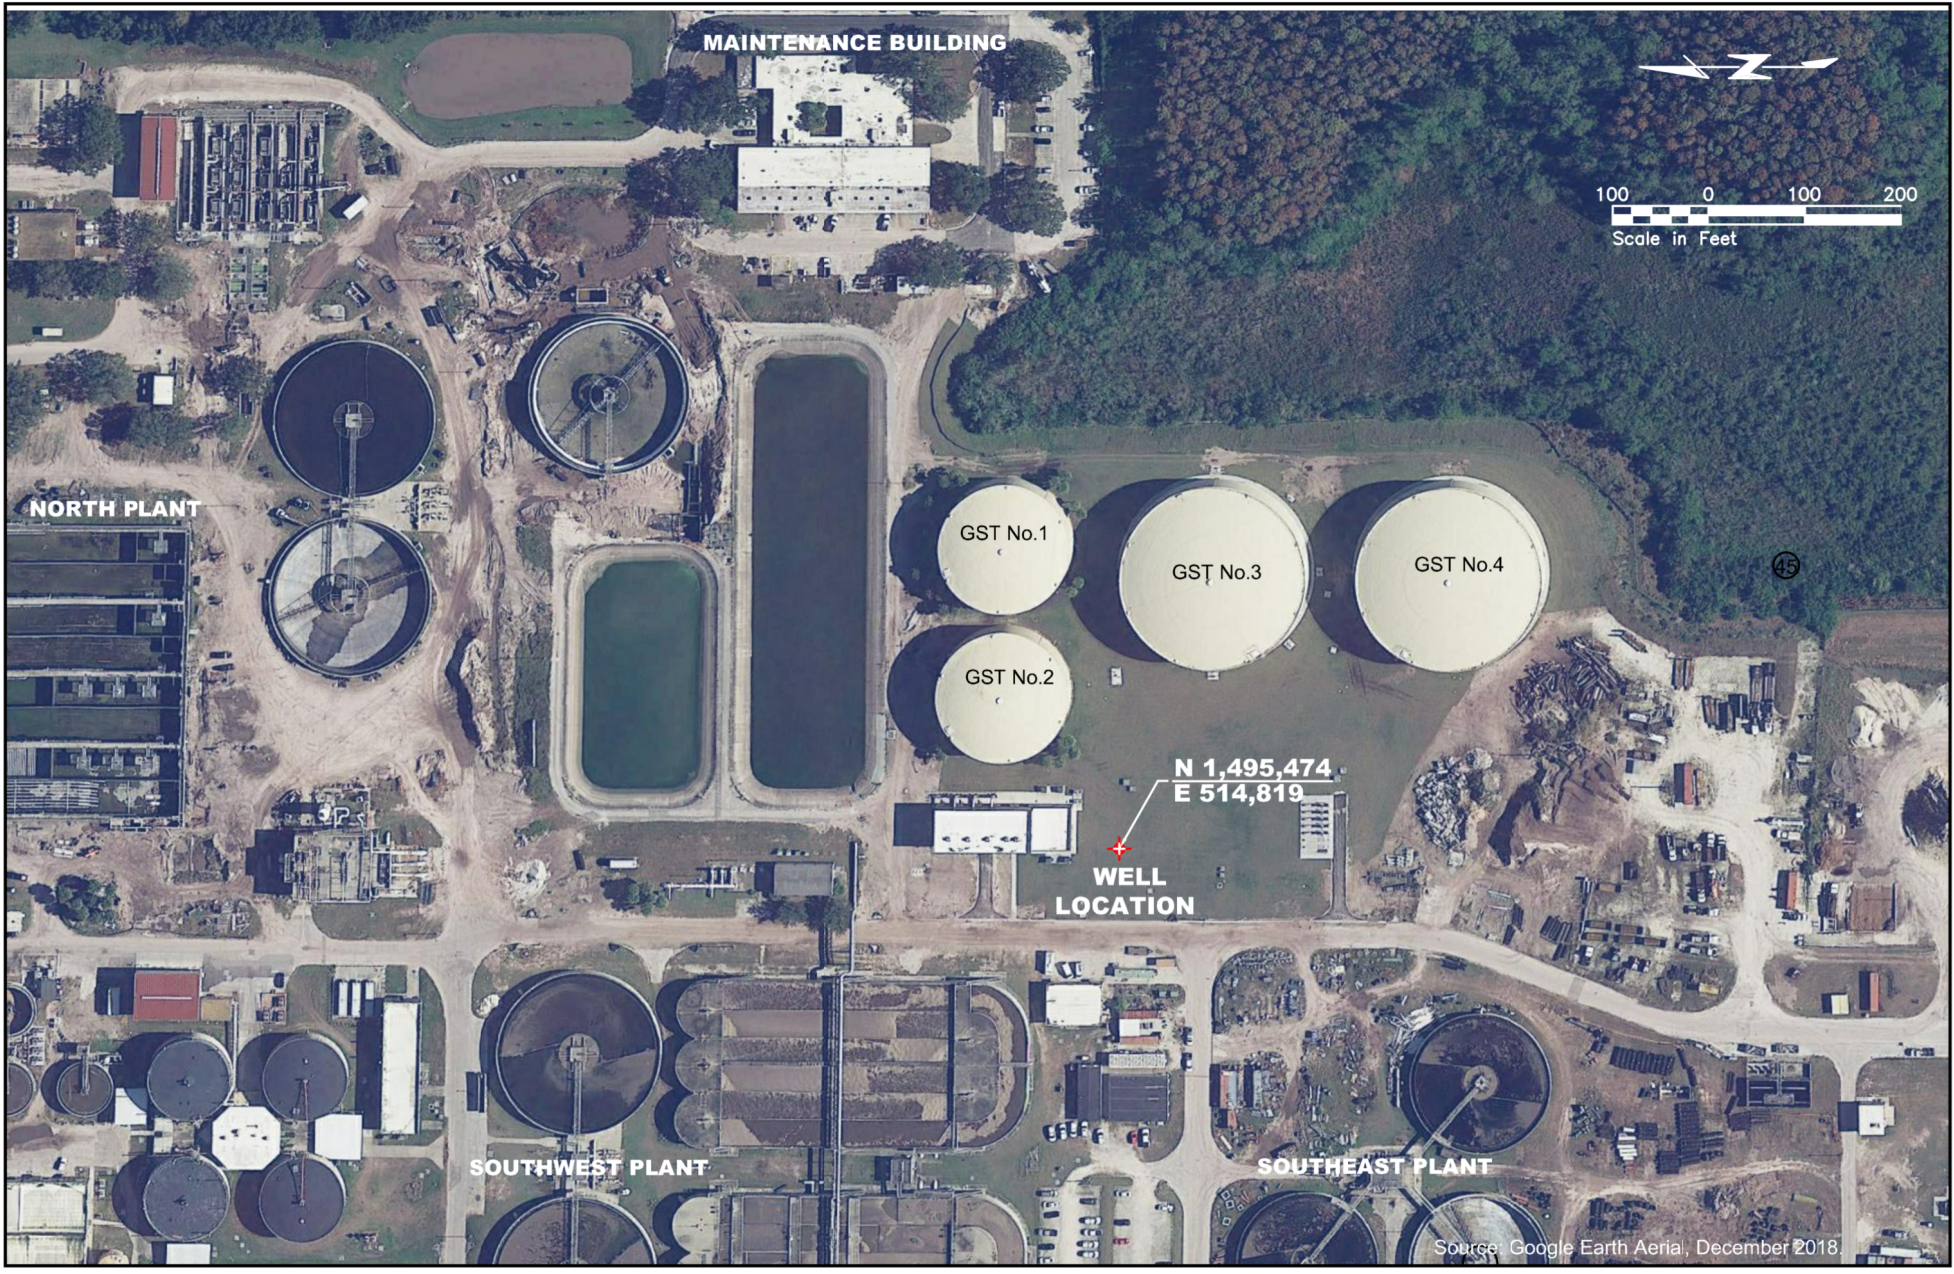


Source: Google Earth Aerial, December 2018

FIGURE 2
SOUTH WATER RECLAMATION FACILITY
PROPOSED SUPPLEMENTAL WELL LOCATION

wsp
 WSP USA Inc.
 301 East Pine Street
 Suite 1020
 Orlando, FL 32801
 TEL: +1 407.587.7800
 FAX: +1 407.587.7960
 Certificate of Authorization Number: 00001462



THIS PAGE INTENTIONALLY LEFT BLANK

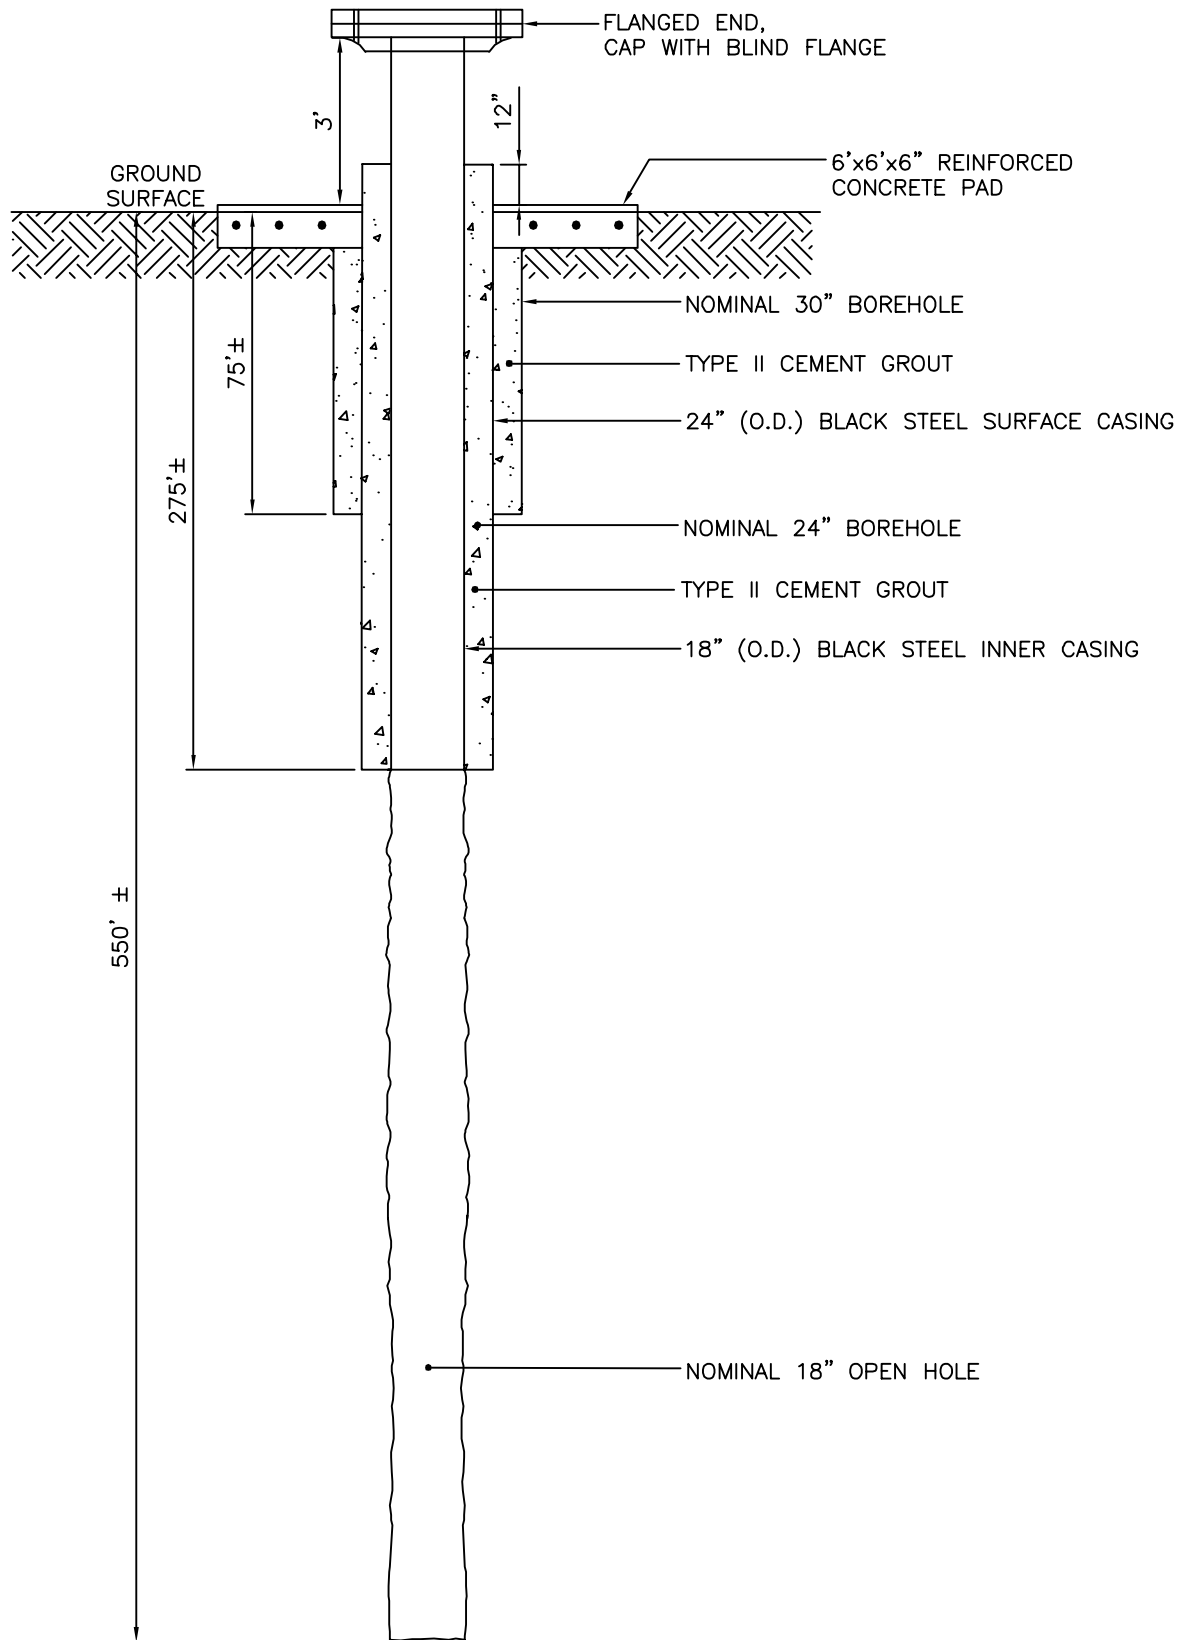

NOT TO SCALE

T:\WAT\188701 R Supplemental Well Design OCU\Figure_3.dwg 10/22/2019 1:17:58 PM, SimmonsJM



WSP USA Inc.
 301 East Pine Street
 Suite 1020
 Orlando, FL 32801
 TEL: +1 407.587.7800
 FAX: +1 407.587.7960

PROPOSED CONSTRUCTION DETAILS
 OCU SWRF SUPPLEMENTAL WELL SW-5R
 ORANGE COUNTY, FLORIDA

FIGURE
 3

THIS PAGE INTENTIONALLY LEFT BLANK