

July 26, 2016

**BOARD OF COUNTY COMMISSIONERS
ORANGE COUNTY, FLORIDA**

**ADDENDUM #1
INVITATION FOR BIDS #Y16-634-MG**

**FURNITURE FOR ORANGE COUNTY CONVENTION CENTER
WEST BUILDING DINNING HALL C RENOVATION**

The following are questions, with respective answers, for the above Invitation for Bids:

1. QUESTION – Could you provide the manufacturer name of the products on the bid?

ANSWER – ERG International is the manufacturer for the furniture.

2. QUESTION – It appears you would like our scope to include unloading and assembly but NOT placement throughout the dining room, correct?

ANSWER – Per page 25, line 7 of the bid form we also require the furniture to be placed/staged in the new dining room hall.

3. QUESTION – Do you have drawing/floor plan for this project showing the placement of the items?

ANSWER – Yes, please see Attachments A1-A3.

All other specifications, terms and conditions remain the same.

ACKNOWLEDGEMENT OF ADDENDA

- a. The bidder shall acknowledge receipt of this addendum by completing the applicable section in the solicitation or by completion of the acknowledgement information on the addendum. Either form of acknowledgement must be completed and returned not later than the date and time for receipt of the bid.


- b. Receipt acknowledged by:

Authorized Signer

Date Signed

Title

Name of Bidder

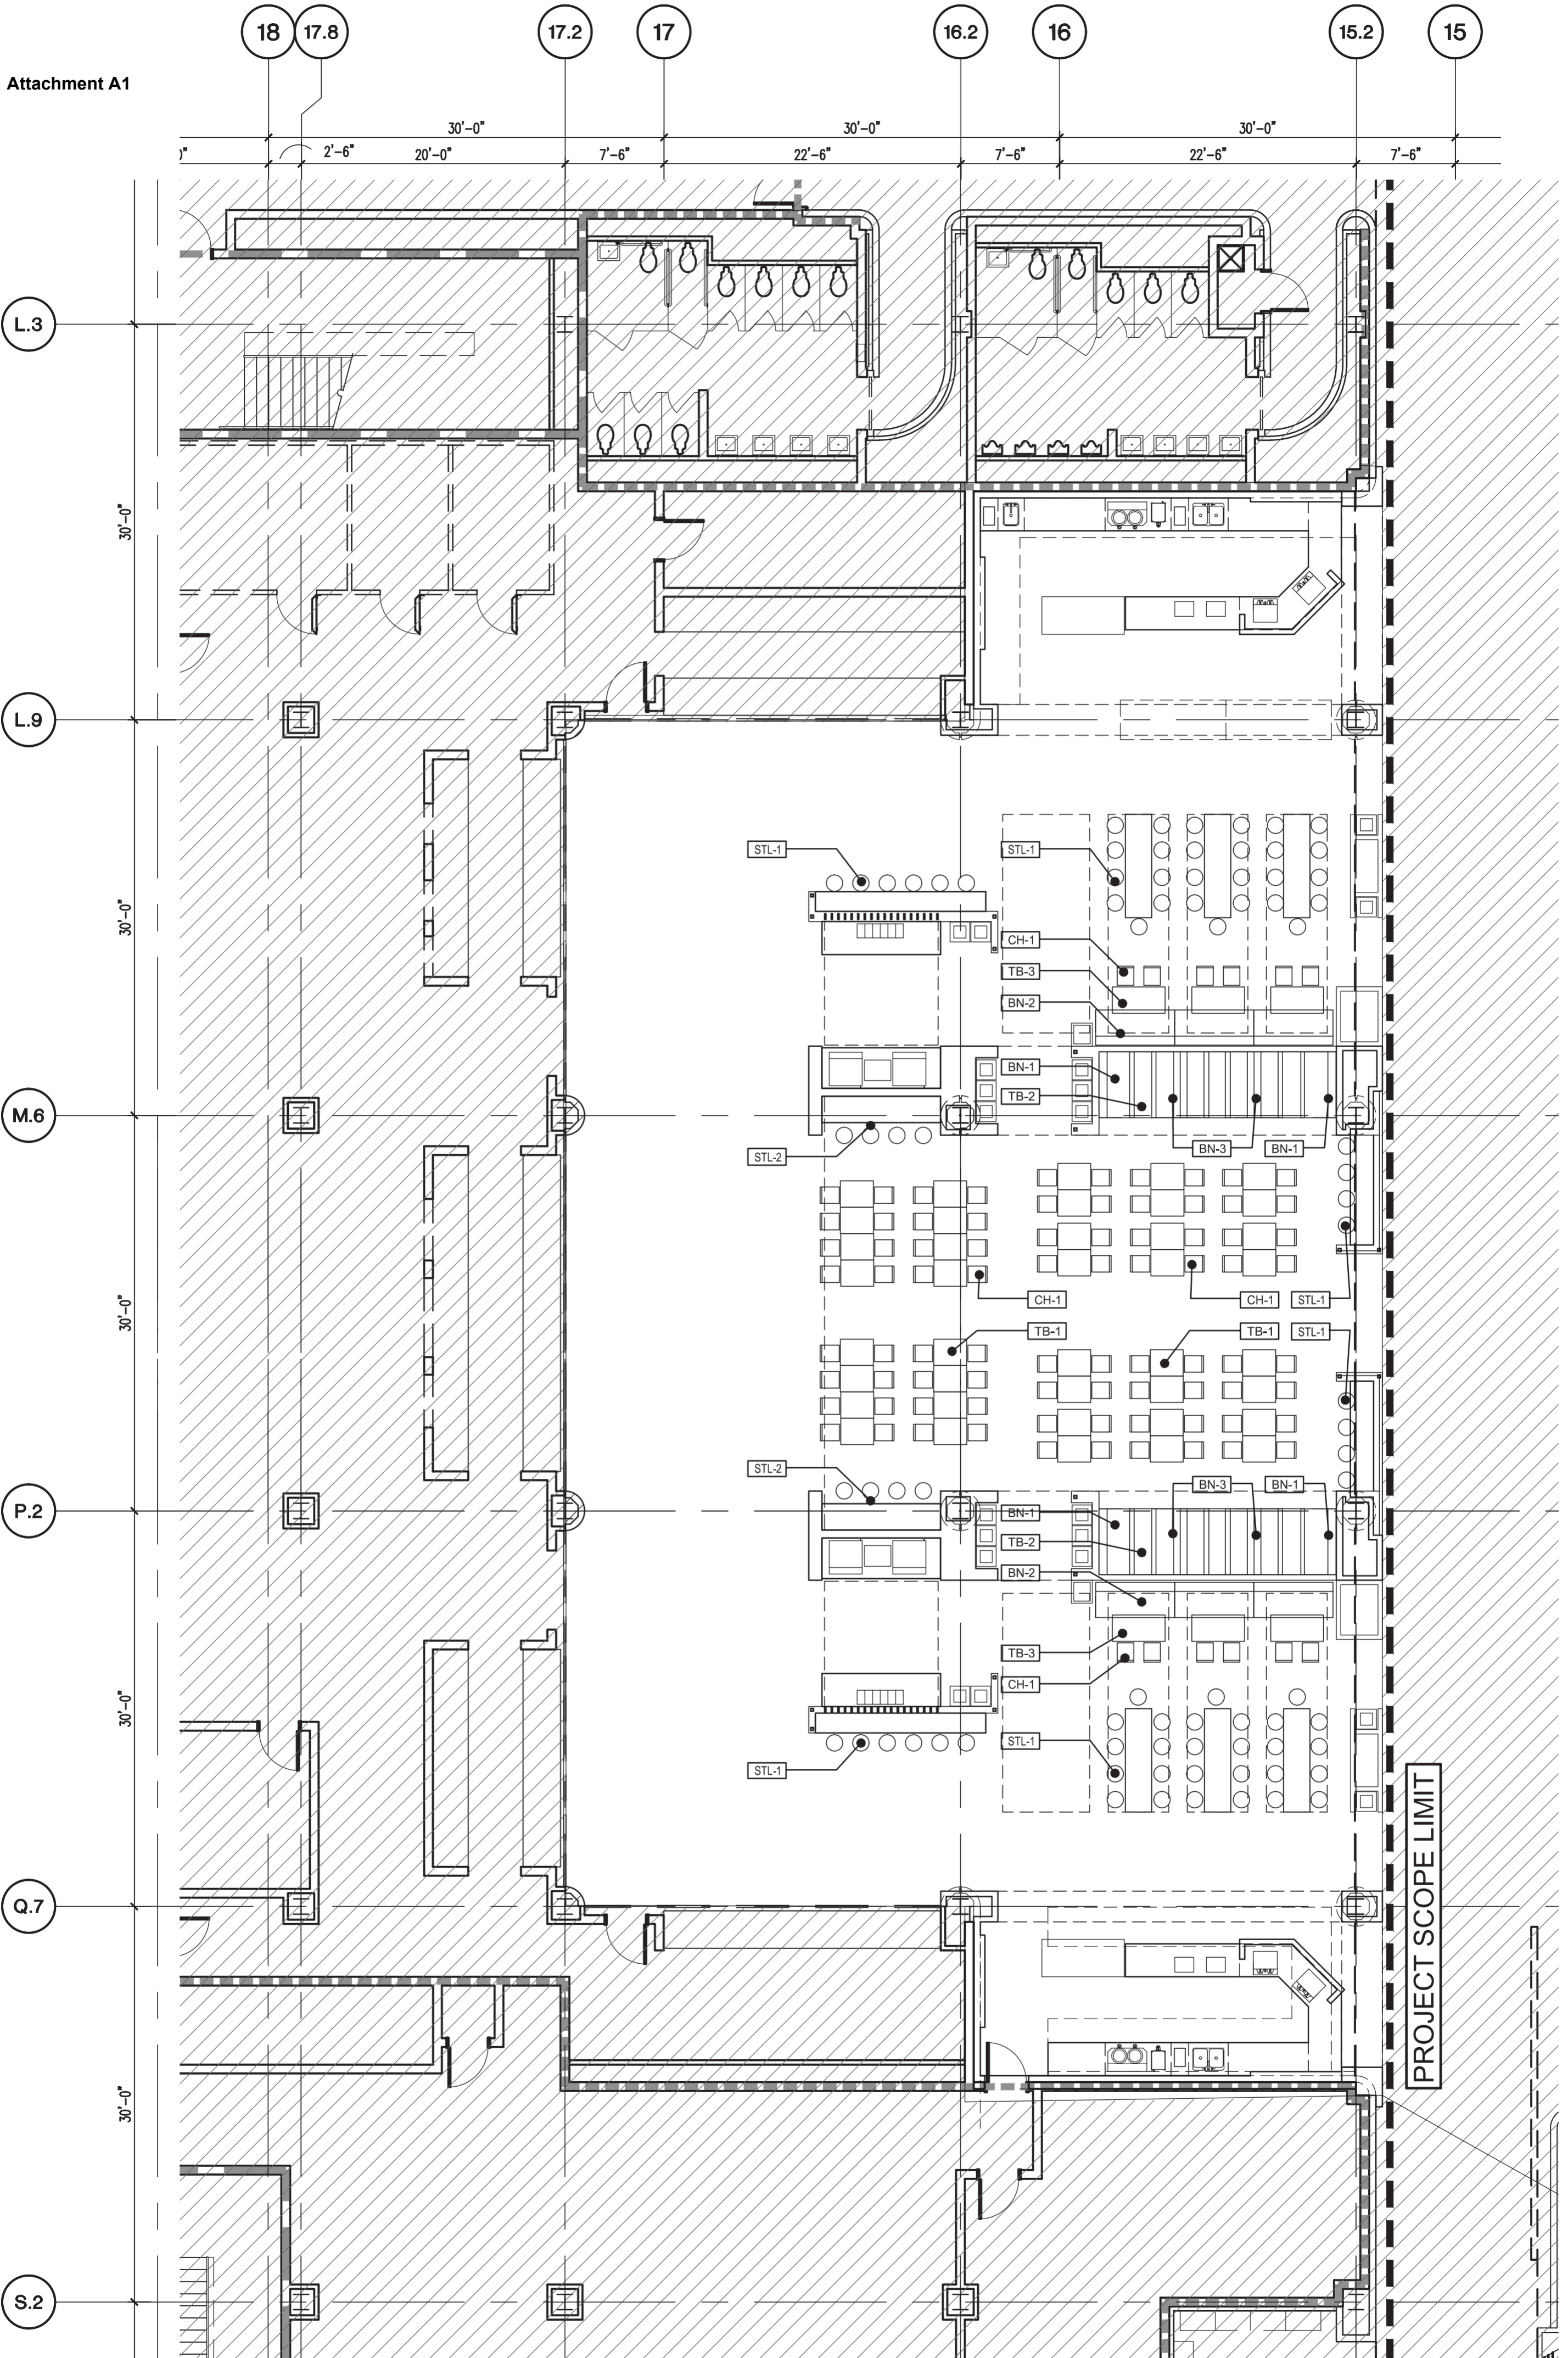

PLAN NORTH

1
 1/8"=1'-0"

FURNITURE PLAN

WEST CONCOURSE - LEVEL 2

SEAT COUNT:

@ UNFIXED TABLE & CHAIRS	92 SEATS
@ BOOTHS	48 SEATS
@ COUNTERS	82 SEATS
<hr/>	
TOTAL SEATS AVAILABLE	222 SEATS

5% REQUIRED ACCESSIBLE 12 SEATS

ACCESSIBLE SEAT POSITIONS AVAILABLE:

@ UNFIXED TABLE & CHAIRS	80 SEATS
@ BOOTHS	12 SEATS
@ COUNTERS	8 SEATS
<hr/>	
TOTAL ACCESSIBLE SEATS	100 SEATS

LEVEL II

Exhibition Halls

Halls WA, WB, WC, WD, WE and WF

Total Exhibition Hall Space

1,103,538 square feet

• 30-40 foot exhibit hall ceilings

• In-floor utilities on 30-foot centers

• 97 covered truck bays on one level

• 14 exhibit-floor truck entrances

Meeting Rooms

• 18 meeting rooms/58 breakouts

Registration

• 3 registration offices

2 Food Courts

2 Business Centers

Staging for 35 Trucks

Covered Boarding for 20 Buses



Six exhibition halls on Level II; two are column-free, providing unobstructed sight lines for general sessions or entertainment functions.



LEGEND	
	FedEx, Kinoko's Business Center
	Concession/Food Courts
	Concourse-Carpet
	Elevator
	Emergency Exit Only Access
	Exit Only
	Escalator
	Exhibition Hall
	Guest Services/Information
	Meeting Room
	Movable Partition
	Not Accessible
	OCCC Administration Offices
	Registration Area-Carpet
	Restroom
	Support

WEST BUILDING

Exhibition Halls West A - WE2

HALL	DIMENSIONS	SQUARE FOOTAGE	CEILING HEIGHT	BAYWAYS	THEATIN	EQUIPTS
West A	510' x 720'	367,200	40'	17,800	18,000	2,080
WA1	180' x 510'	91,800	40'	5,580	6,120	520
WA2	180' x 510'	91,800	40'	5,580	6,120	520
WA3	180' x 510'	91,800	40'	5,580	6,120	520
WA4	180' x 510'	91,800	40'	5,580	6,120	520
West B	552' x 510'	275,400	40'	17,800	18,000	1,487
WB1	180' x 510'	91,800	40'	5,580	6,104	474
WB2	96' x 510'	45,900	40'	2,420	2,940	221
WB3	90' x 510'	45,900	40'	2,420	2,940	221
WB4	180' x 510'	91,800	40'	5,580	6,104	474
WC	360' x 300'	108,000	33'	6,180	7,018	599
West D	492' x 330'	155,658	40'	8,360	11,341	799
WD1	166' x 298'	49,468	40'	2,640	3,630	244
WD2	328' x 323.75'	106,190	40'	5,280	7,711	503
West E	470' x 600'	144,600	30'	8,070	9,452	817
WE1	250' x 300'	78,600	30'	4,170	4,968	411
WE2	220' x 300'	66,000	30'	3,710	4,484	356

