


RIB 1 SECTION

SCALE: 1" = 30' H
1" = 3' V

REV	DATE	DESCRIPTION

LINE IS 2 INCHES
AT FULL SIZE
(IF NOT SCALE ACCORDINGLY)

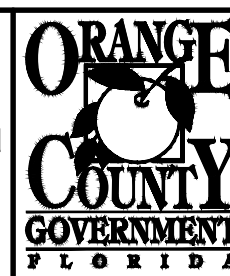

ORANGE COUNTY UTILITIES DEPARTMENT ENGINEERING DIVISION
9150 CURRY FORD ROAD ORLANDO, FL. 32825



A Full Service A & E Firm
Architects M / E / P
Engineers Planners
Environmental Surveyors
Landscape Architects Traffic/Transportation
www.cphcorp.com
1117 East Robinson Street ~ Orlando, FL 32801 ~ Phone: 407.425.0452



Licenses:
Eng. C.O.A. No. 3215
Survey L.B. No. 7143
Arch. Lic. No. AA2600926
Landscape Lic. No. LC0000298

RIB 1 - SECTIONS


JAMES R. MORRIS, JR.
PROFESSIONAL ENGINEER
FLORIDA LICENSE # 62384

OCU FILE NO.:	84948
DESIGNED BY:	CKJ / ZLT
DRAWN BY:	CKJ
CHECKED BY:	DEM
CADD FILE:	Rib 1.dwg

SCALE: AS SHOWN
DRAWING NO. :
C-102
SHEET: 18 OF 39

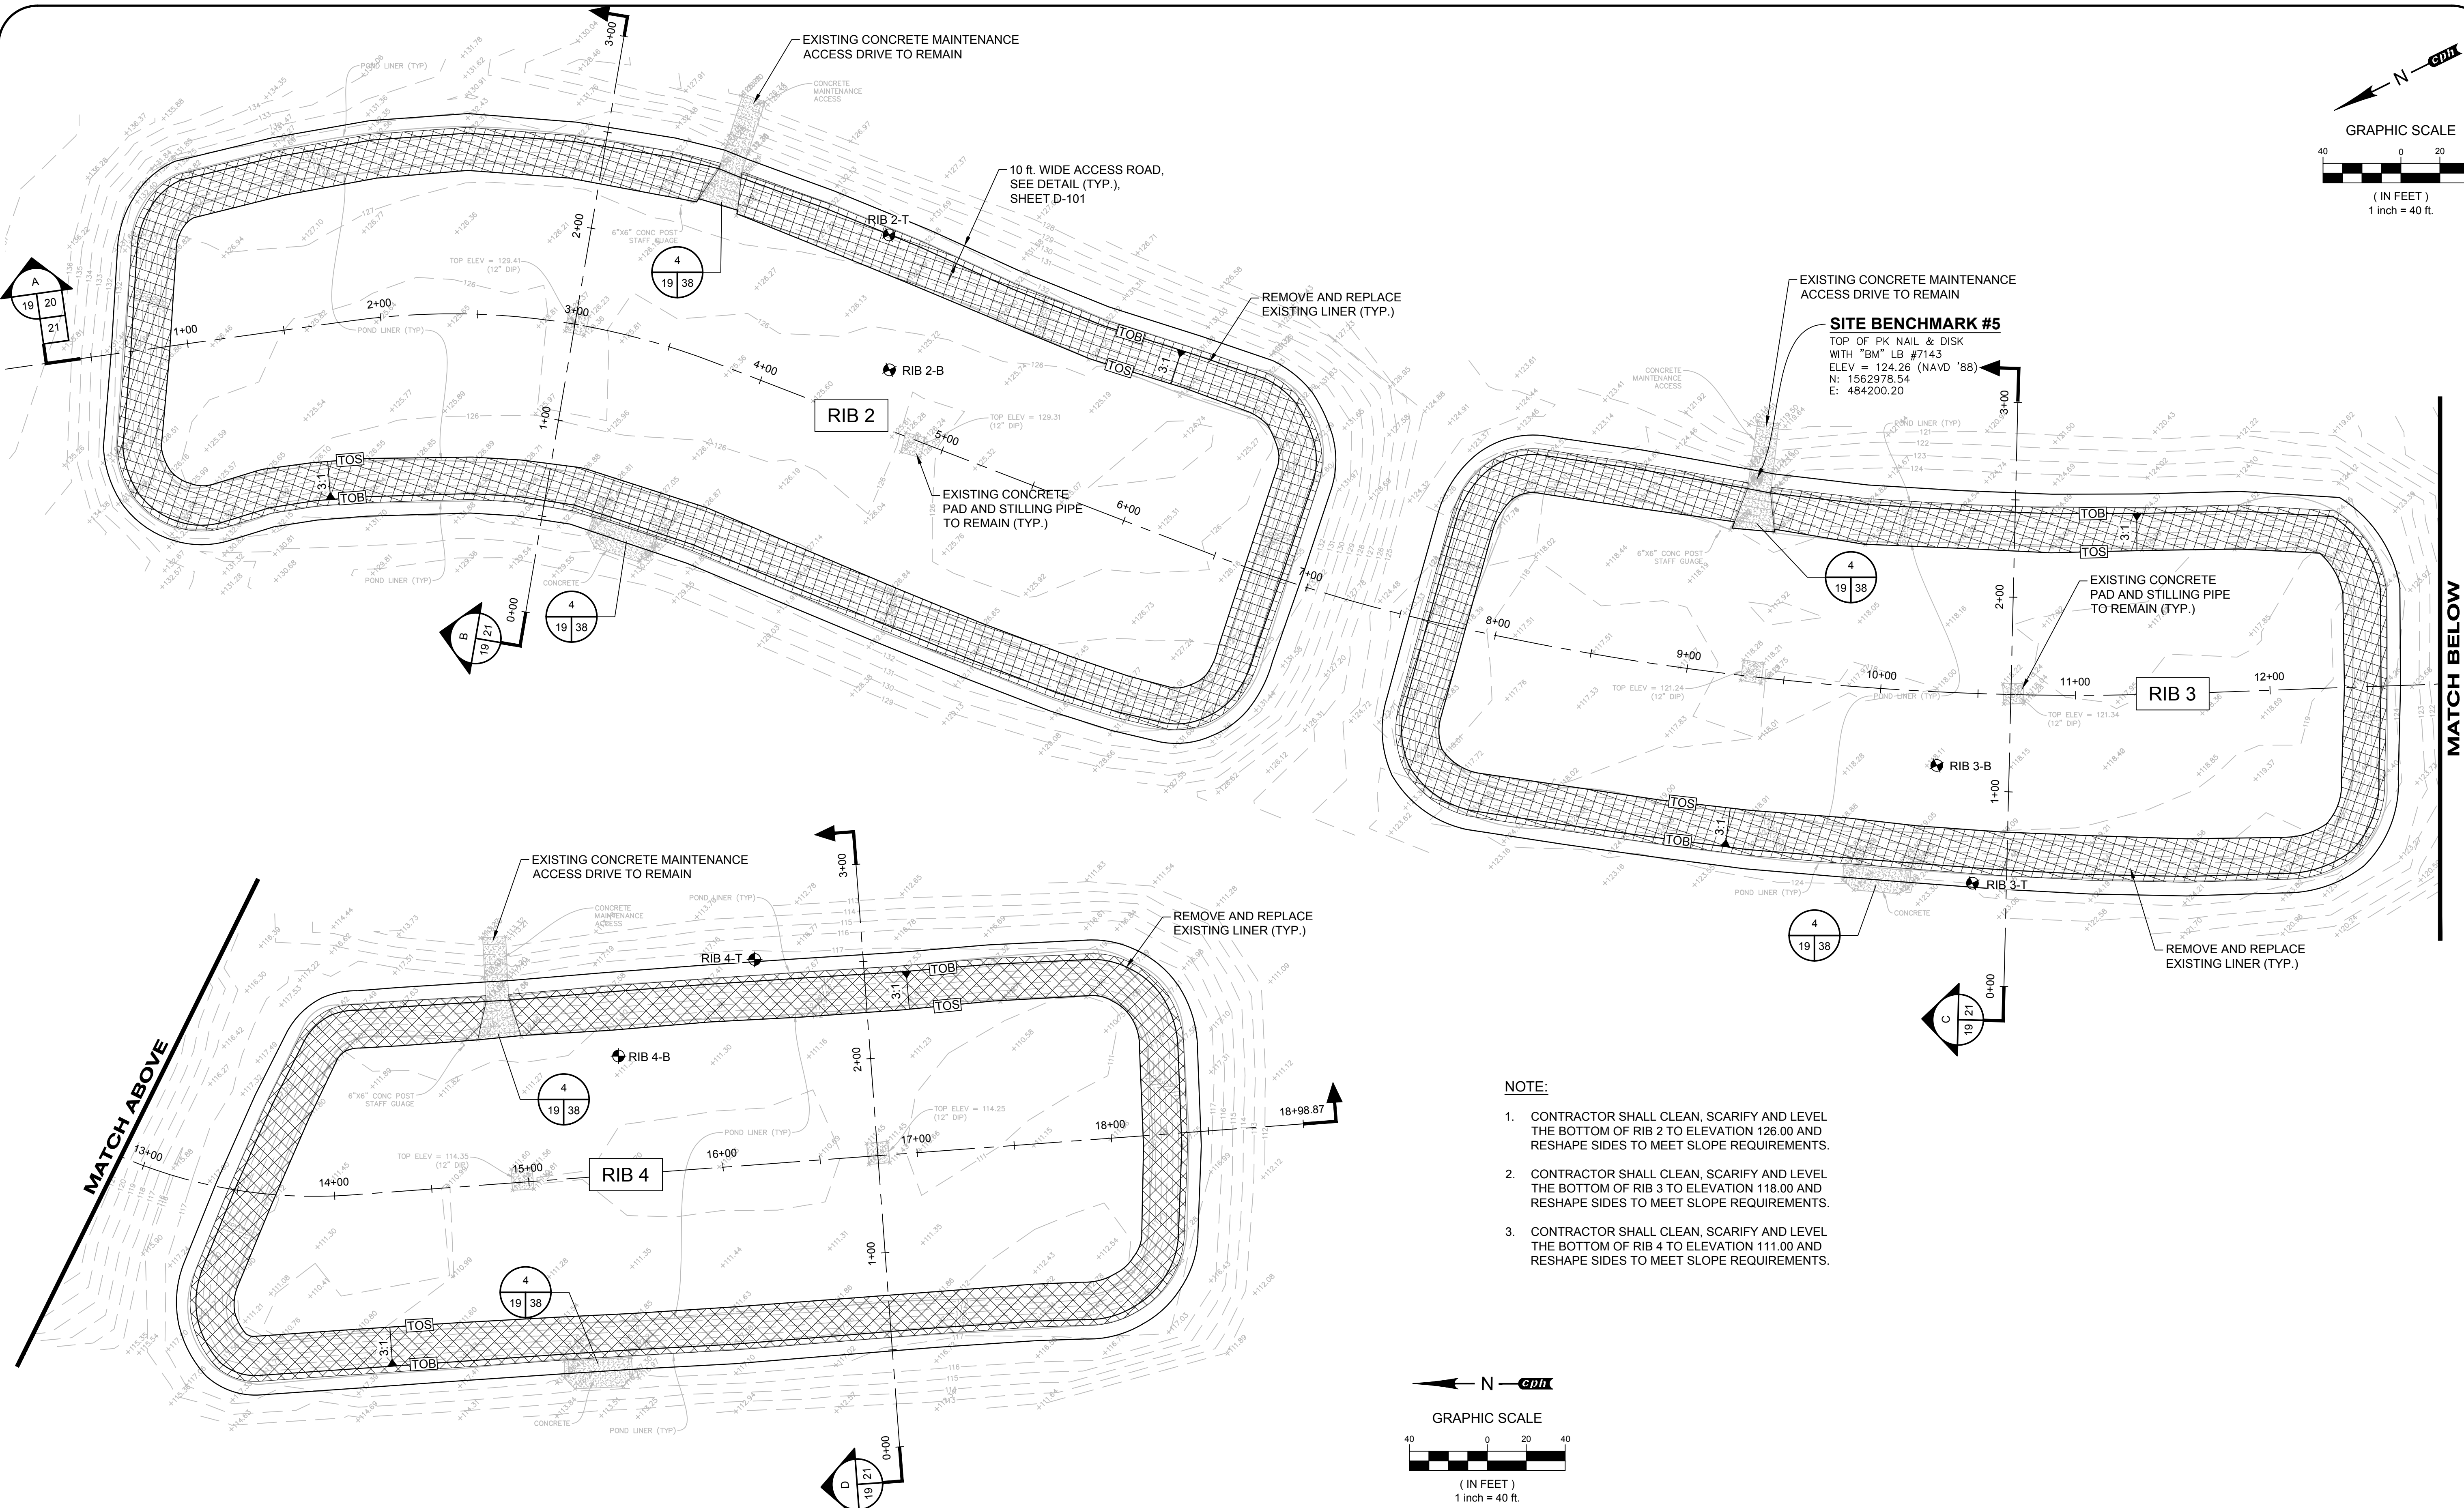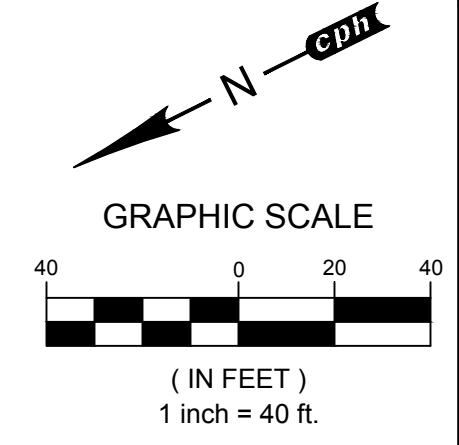

- NOTE:**
1. CONTRACTOR SHALL CLEAN, SCARIFY AND LEVEL THE BOTTOM OF RIB 2 TO ELEVATION 126.00 AND RESHAPE SIDES TO MEET SLOPE REQUIREMENTS.
 2. CONTRACTOR SHALL CLEAN, SCARIFY AND LEVEL THE BOTTOM OF RIB 3 TO ELEVATION 118.00 AND RESHAPE SIDES TO MEET SLOPE REQUIREMENTS.
 3. CONTRACTOR SHALL CLEAN, SCARIFY AND LEVEL THE BOTTOM OF RIB 4 TO ELEVATION 111.00 AND RESHAPE SIDES TO MEET SLOPE REQUIREMENTS.

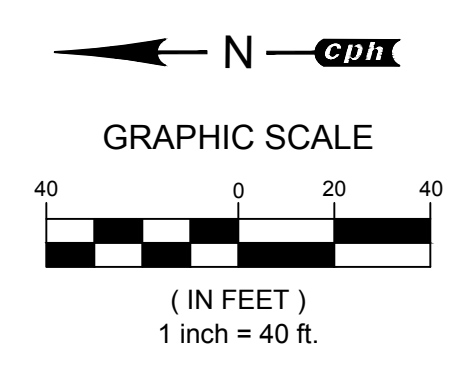

REV	DATE	DESCRIPTION

LINE IS 2 INCHES
AT FULL SIZE
(IF NOT SCALE ACCORDINGLY)

ORANGE COUNTY
UTILITIES DEPARTMENT
ENGINEERING DIVISION
9150 CURRY FORD ROAD ORLANDO, FL. 32825

cph
www.cphcorp.com


A Full Service A & E Firm
Licenses:
Eng. C.O.A. No. 3215
Survey L.B. No. 7143
Arch. Lic. No. AA2600926
Landscape Lic. No. LC0000298

RIB 2 ~ 4 - PLAN VIEW

JAMES R. MORRIS, JR.
PROFESSIONAL ENGINEER
FLORIDA LICENSE # 62384



OCU FILE NO.: 84948
DESIGNED BY: CKJ / ZLT
DRAWN BY: CKJ
CHECKED BY: DEM
CADD FILE: Rib 2-4.dwg

SCALE: AS SHOWN
DRAWING NO.: **C-200**
SHEET: 19 OF 39

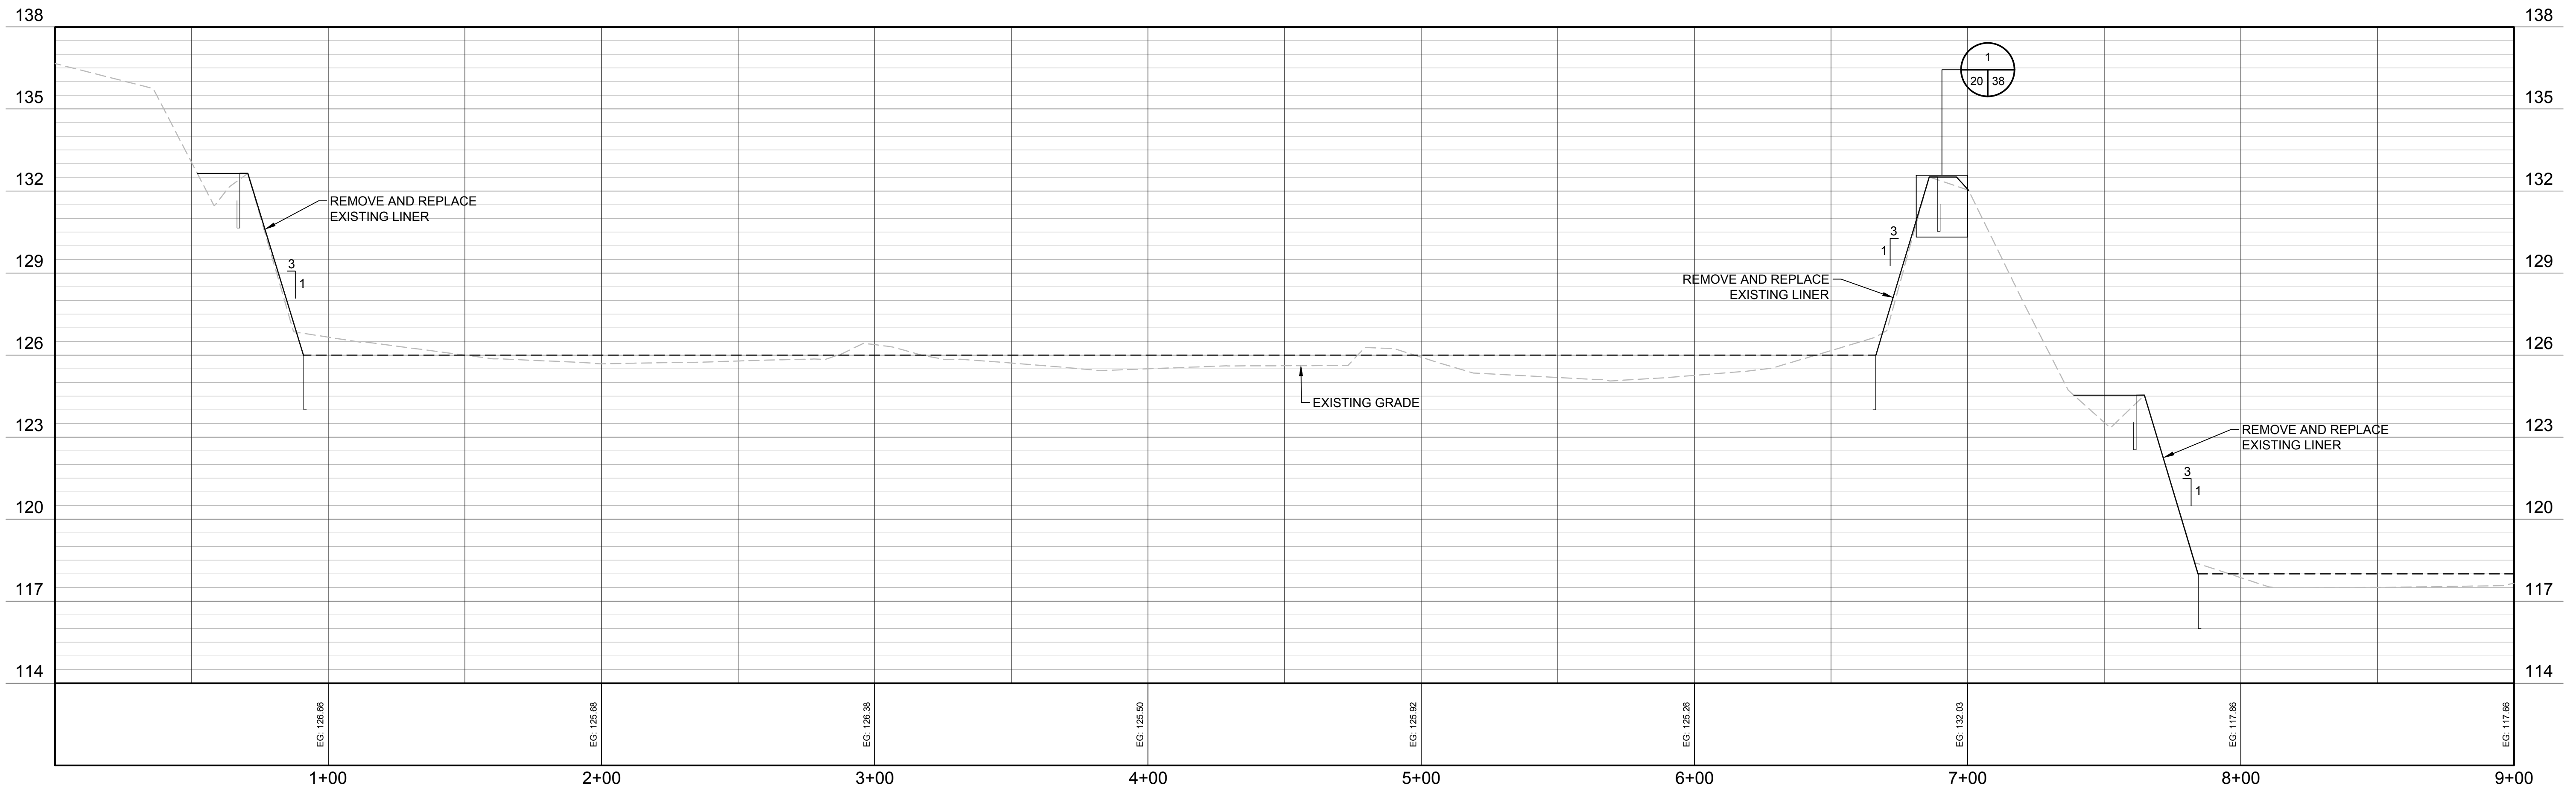


RIBS 2-4 SECTION

SCALE: 1" = 30' H
1" = 3' V

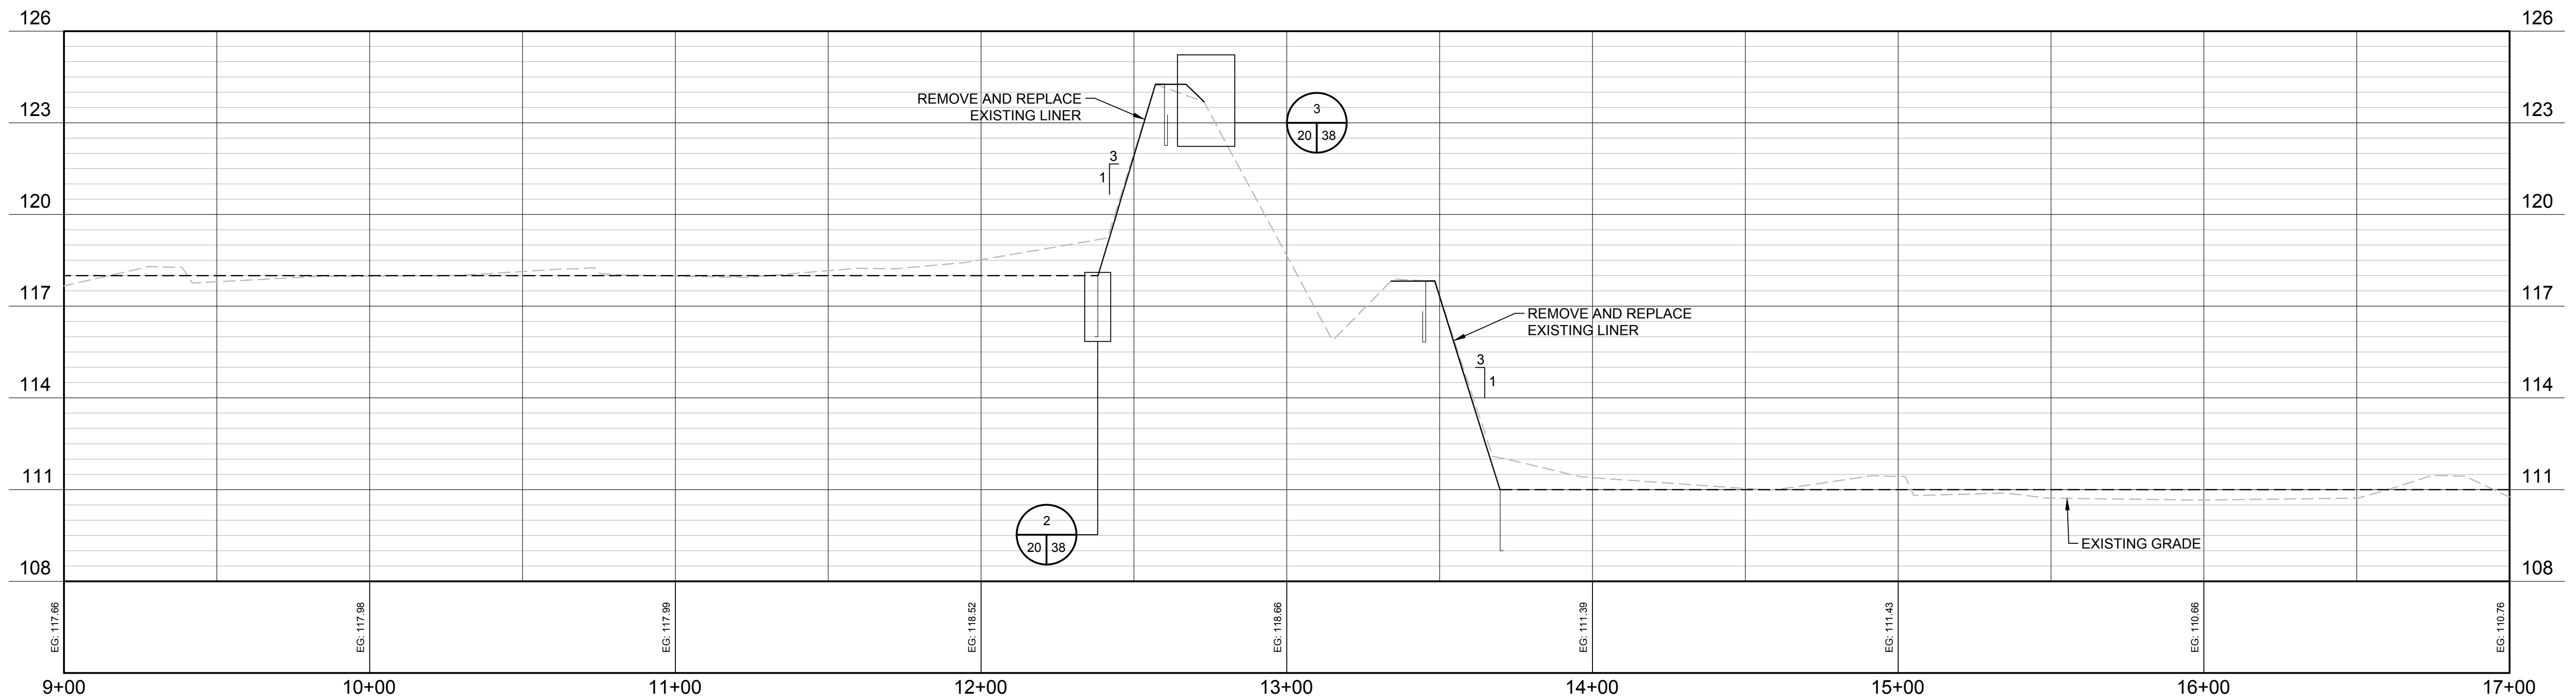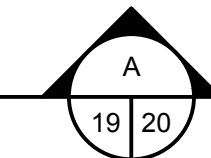


RIBS 2-4 SECTION

SCALE: 1" = 30' H
1" = 3' V

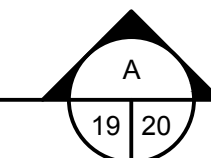

REV	DATE	DESCRIPTION

LINE IS 2 INCHES
AT FULL SIZE
(IF NOT SCALE ACCORDINGLY)

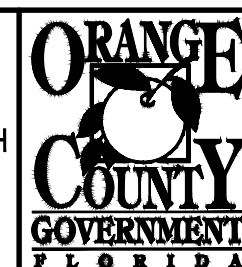

ORANGE COUNTY UTILITIES DEPARTMENT ENGINEERING DIVISION
9150 CURRY FORD ROAD ORLANDO, FL. 32825



A Full Service A & E Firm
Architects M/E/P
Engineers Planners
Environmental Surveyors
Landscape Architects Traffic/Transportation


Licenses:
Eng. C.O.A. No. 3215
Survey L.B. No. 7143
Arch. Lic. No. AA2600926
Landscape Lic. No. LC0000298

RIB 2 ~ 4 - SECTIONS

JAMES R. MORRIS, JR.
PROFESSIONAL ENGINEER
FLORIDA LICENSE # 62384



OCU FILE NO.: 84948
DESIGNED BY: CKJ / ZLT
DRAWN BY: CKJ
CHECKED BY: DEM
CADD FILE: Rib 2-4.dwg

SCALE: AS SHOWN
DRAWING NO.: **C-201**
SHEET: 20 OF 39

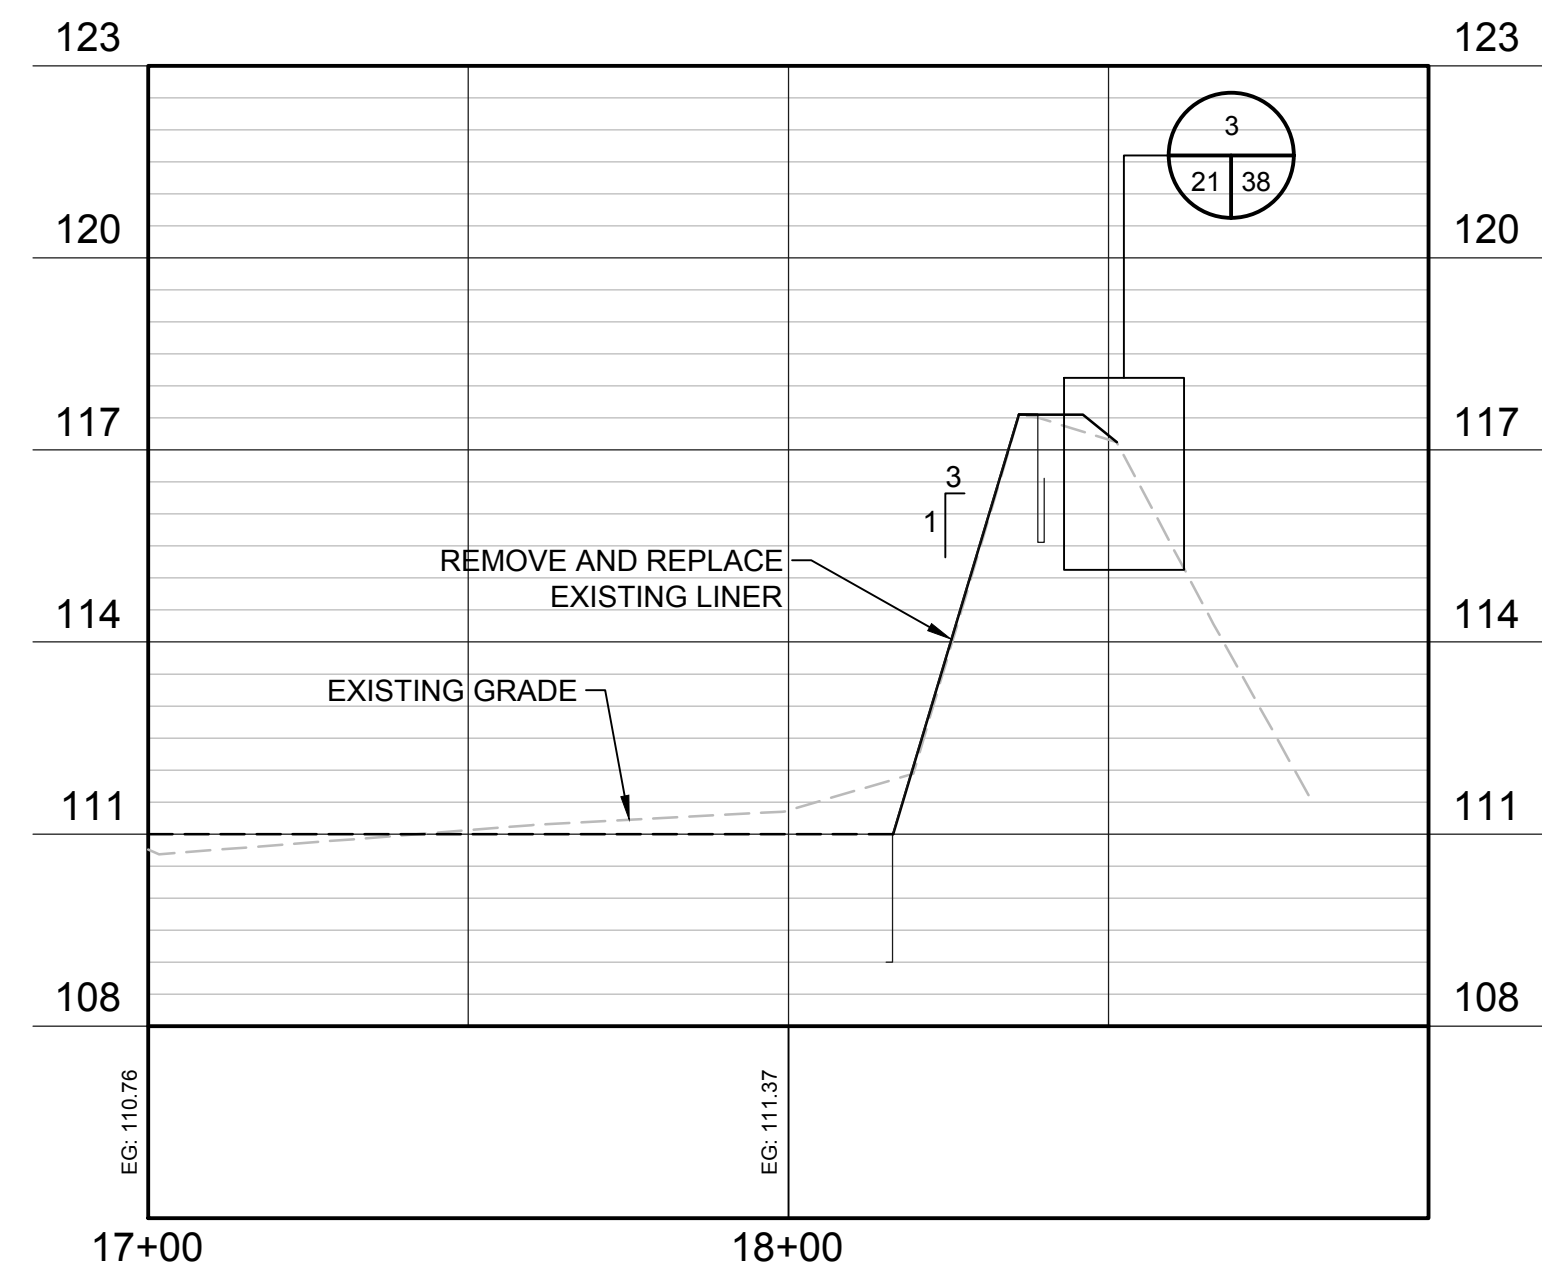



RIBS 2-4 SECTION

SCALE: 1" = 30' H
1" = 3' V

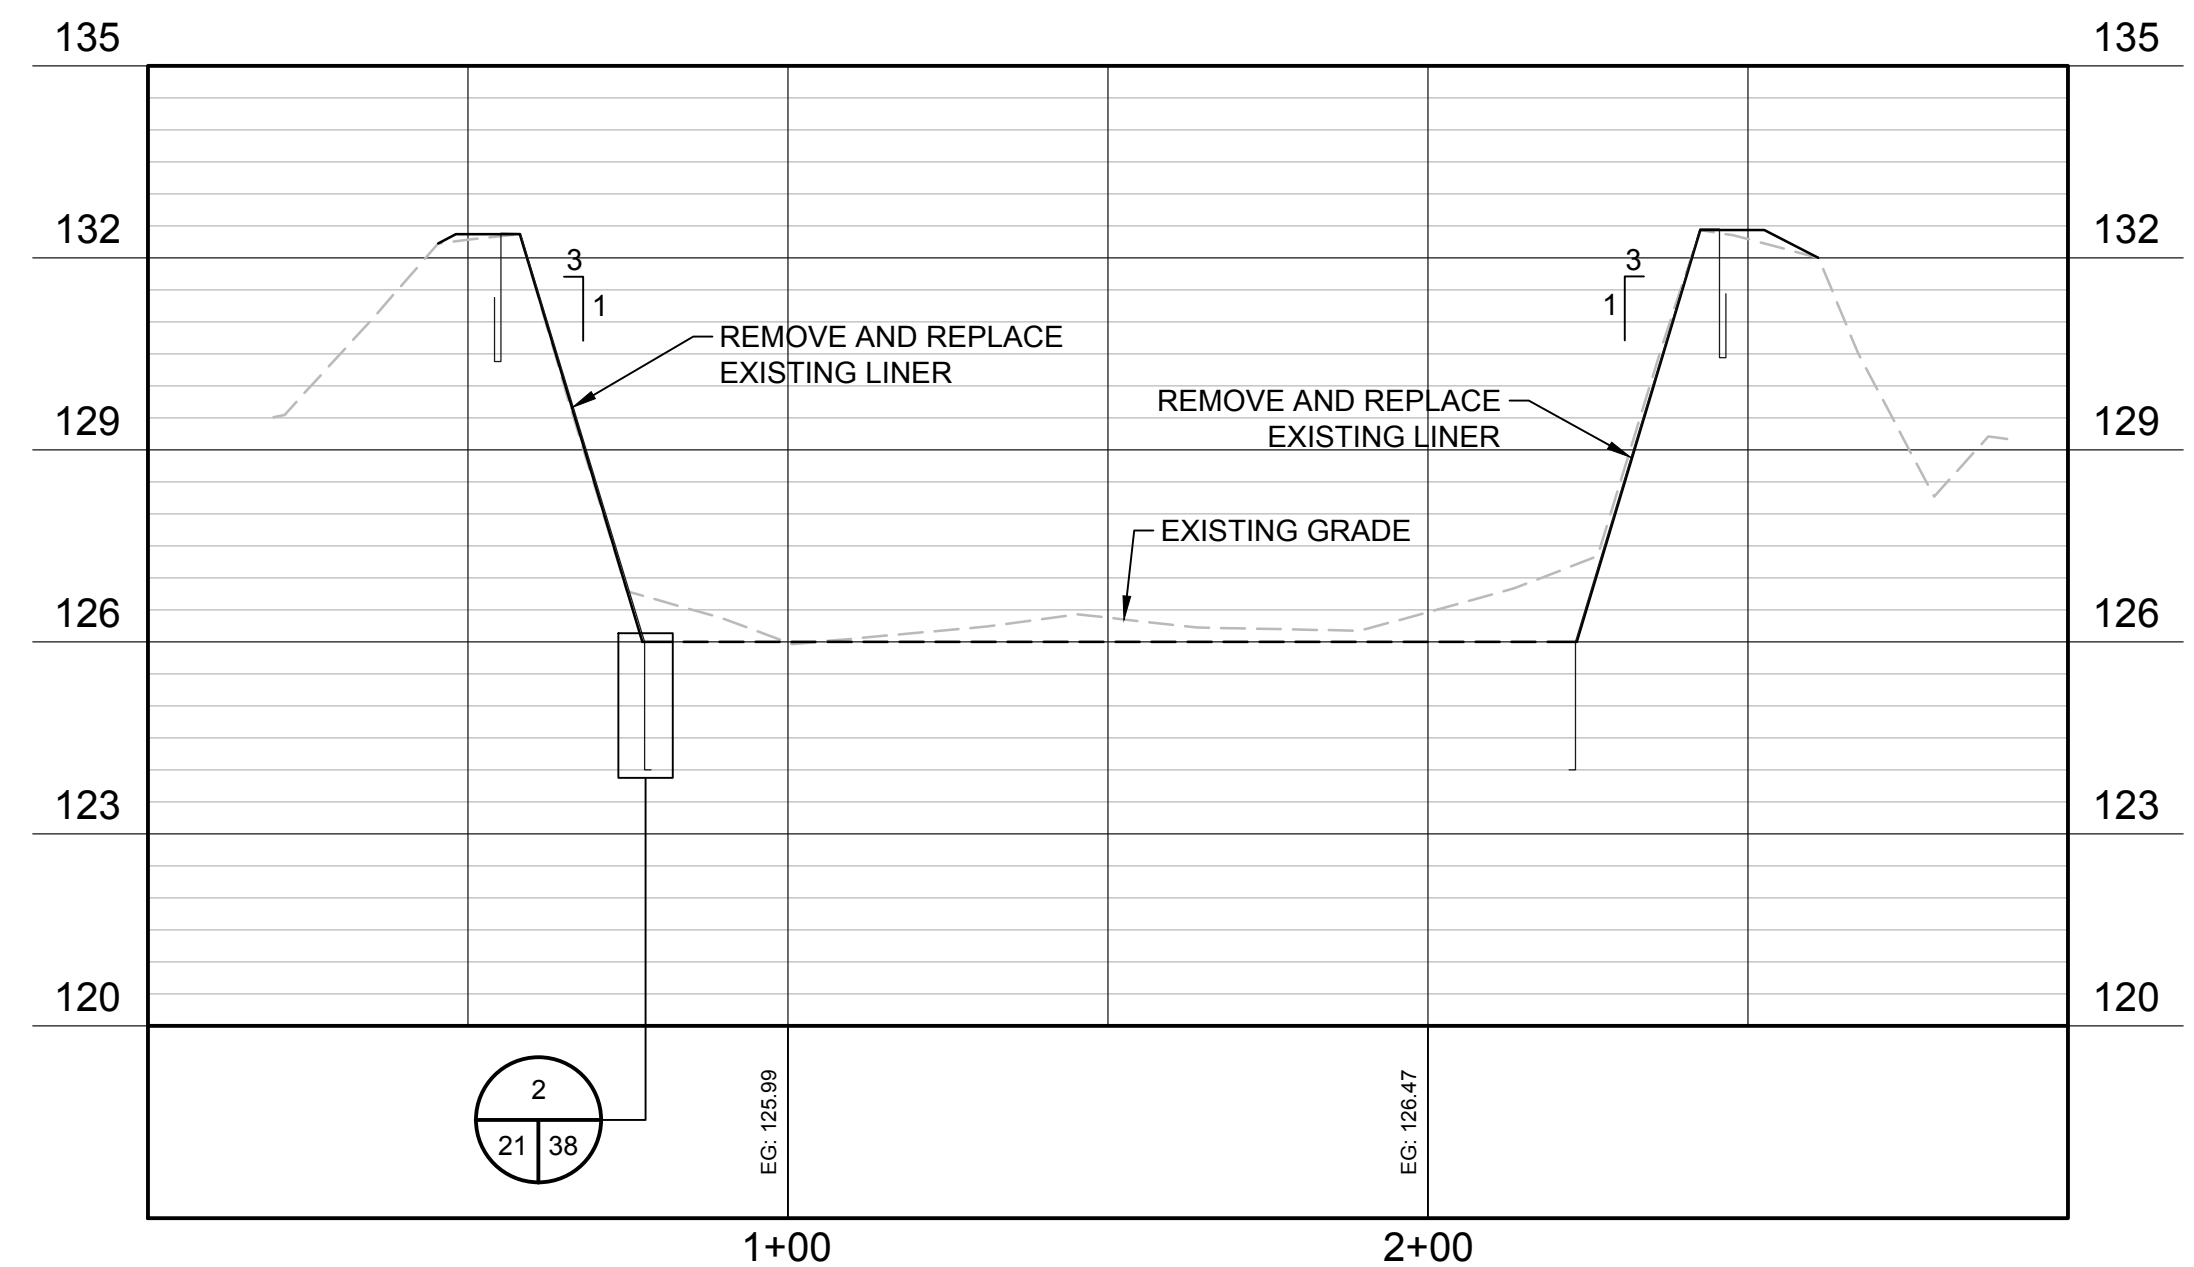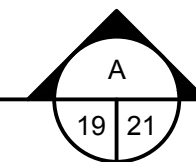



RIBS 2 SECTION

SCALE: 1" = 30' H
1" = 3' V

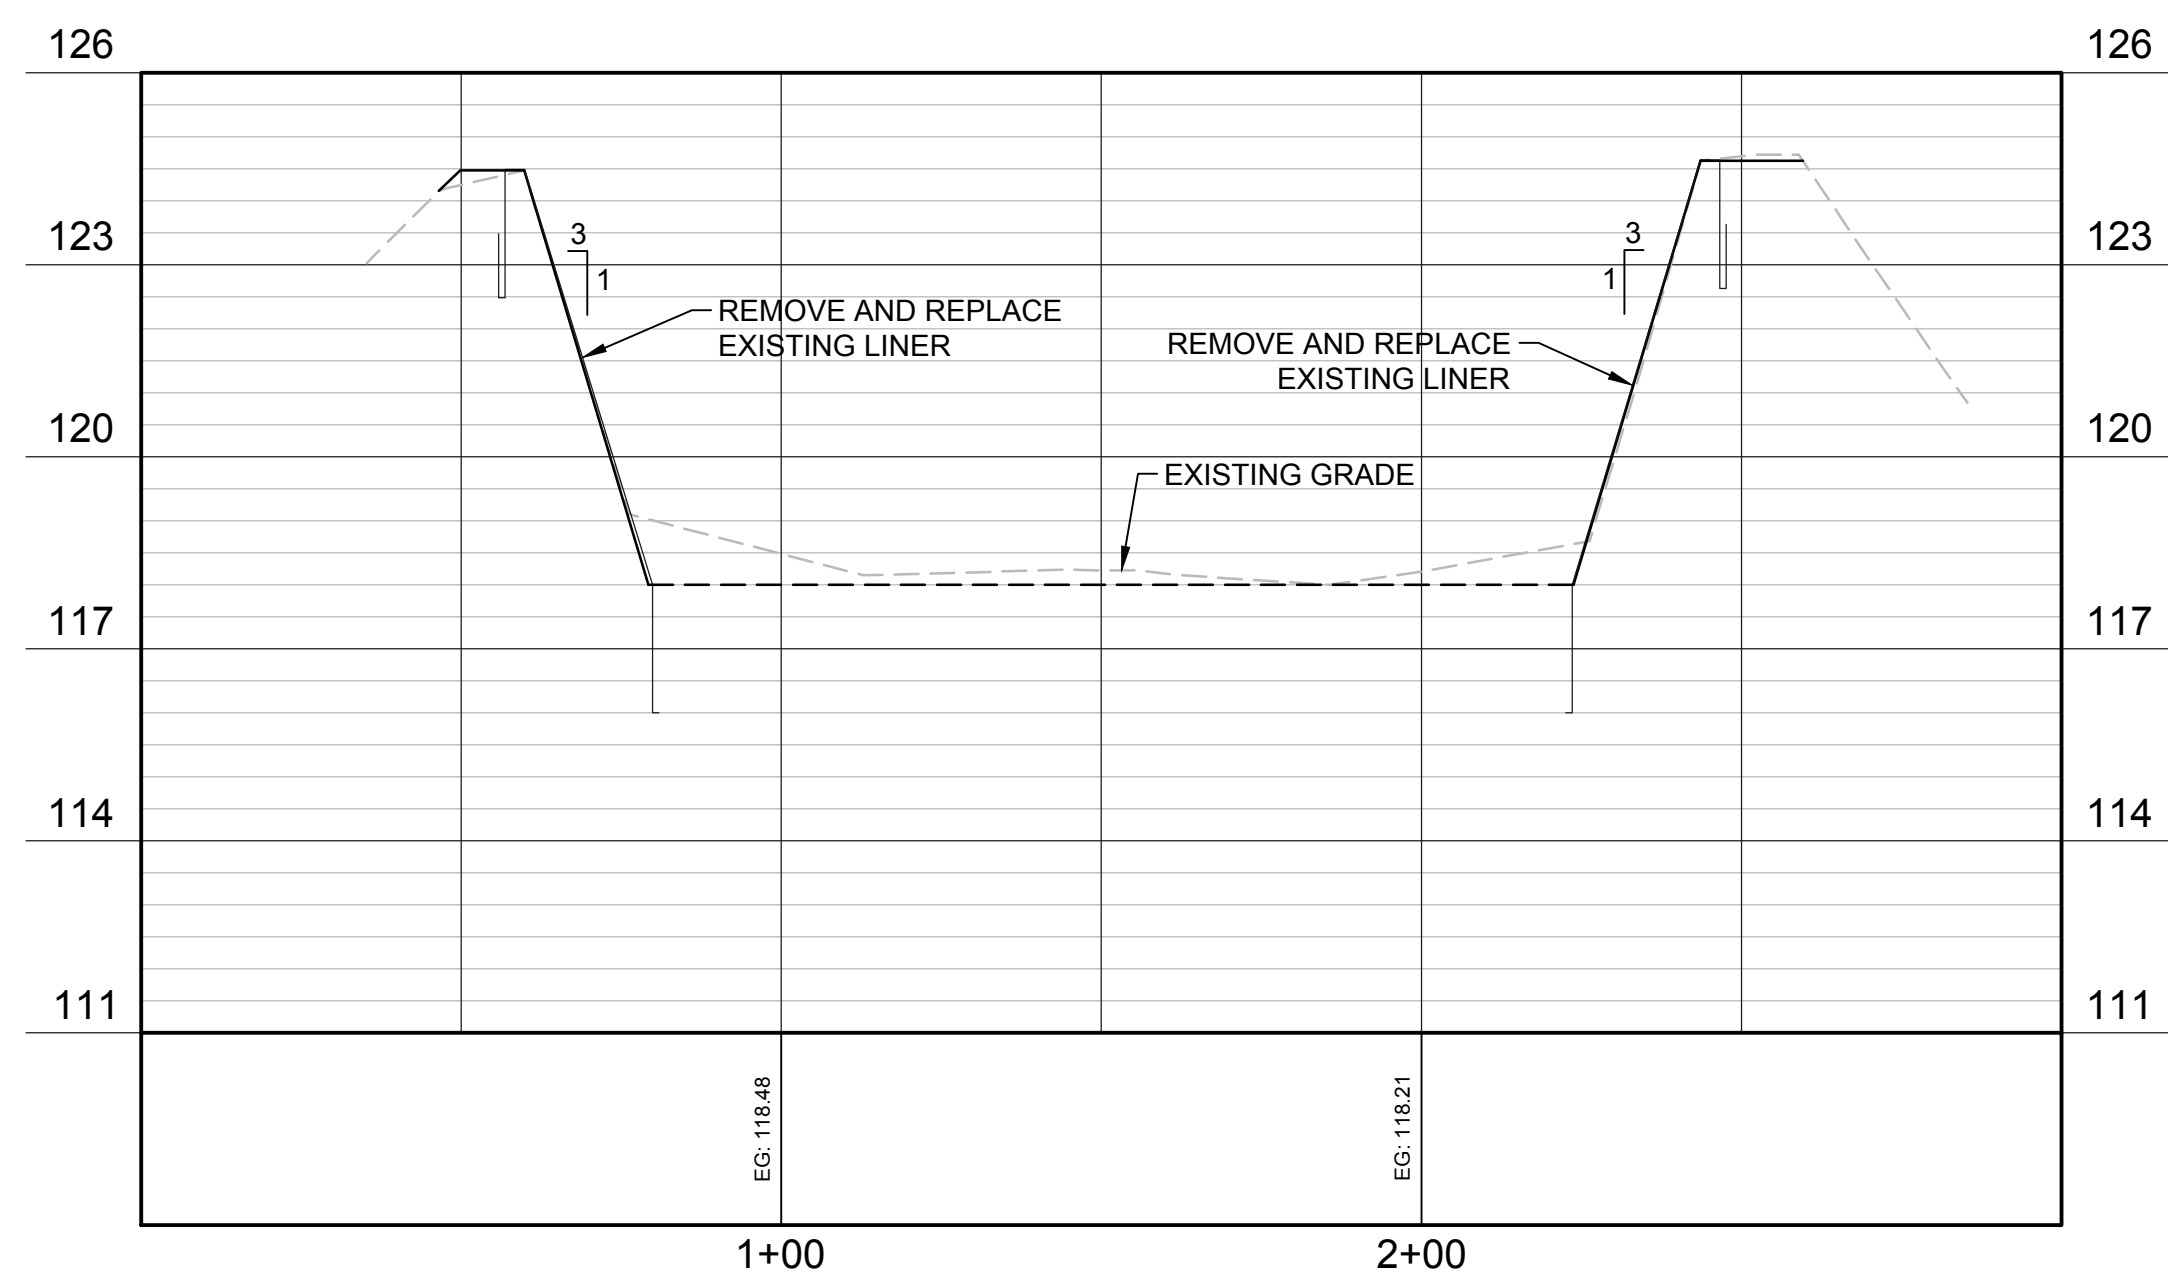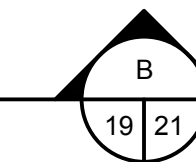


RIBS 3 SECTION

SCALE: 1" = 30' H
1" = 3' V

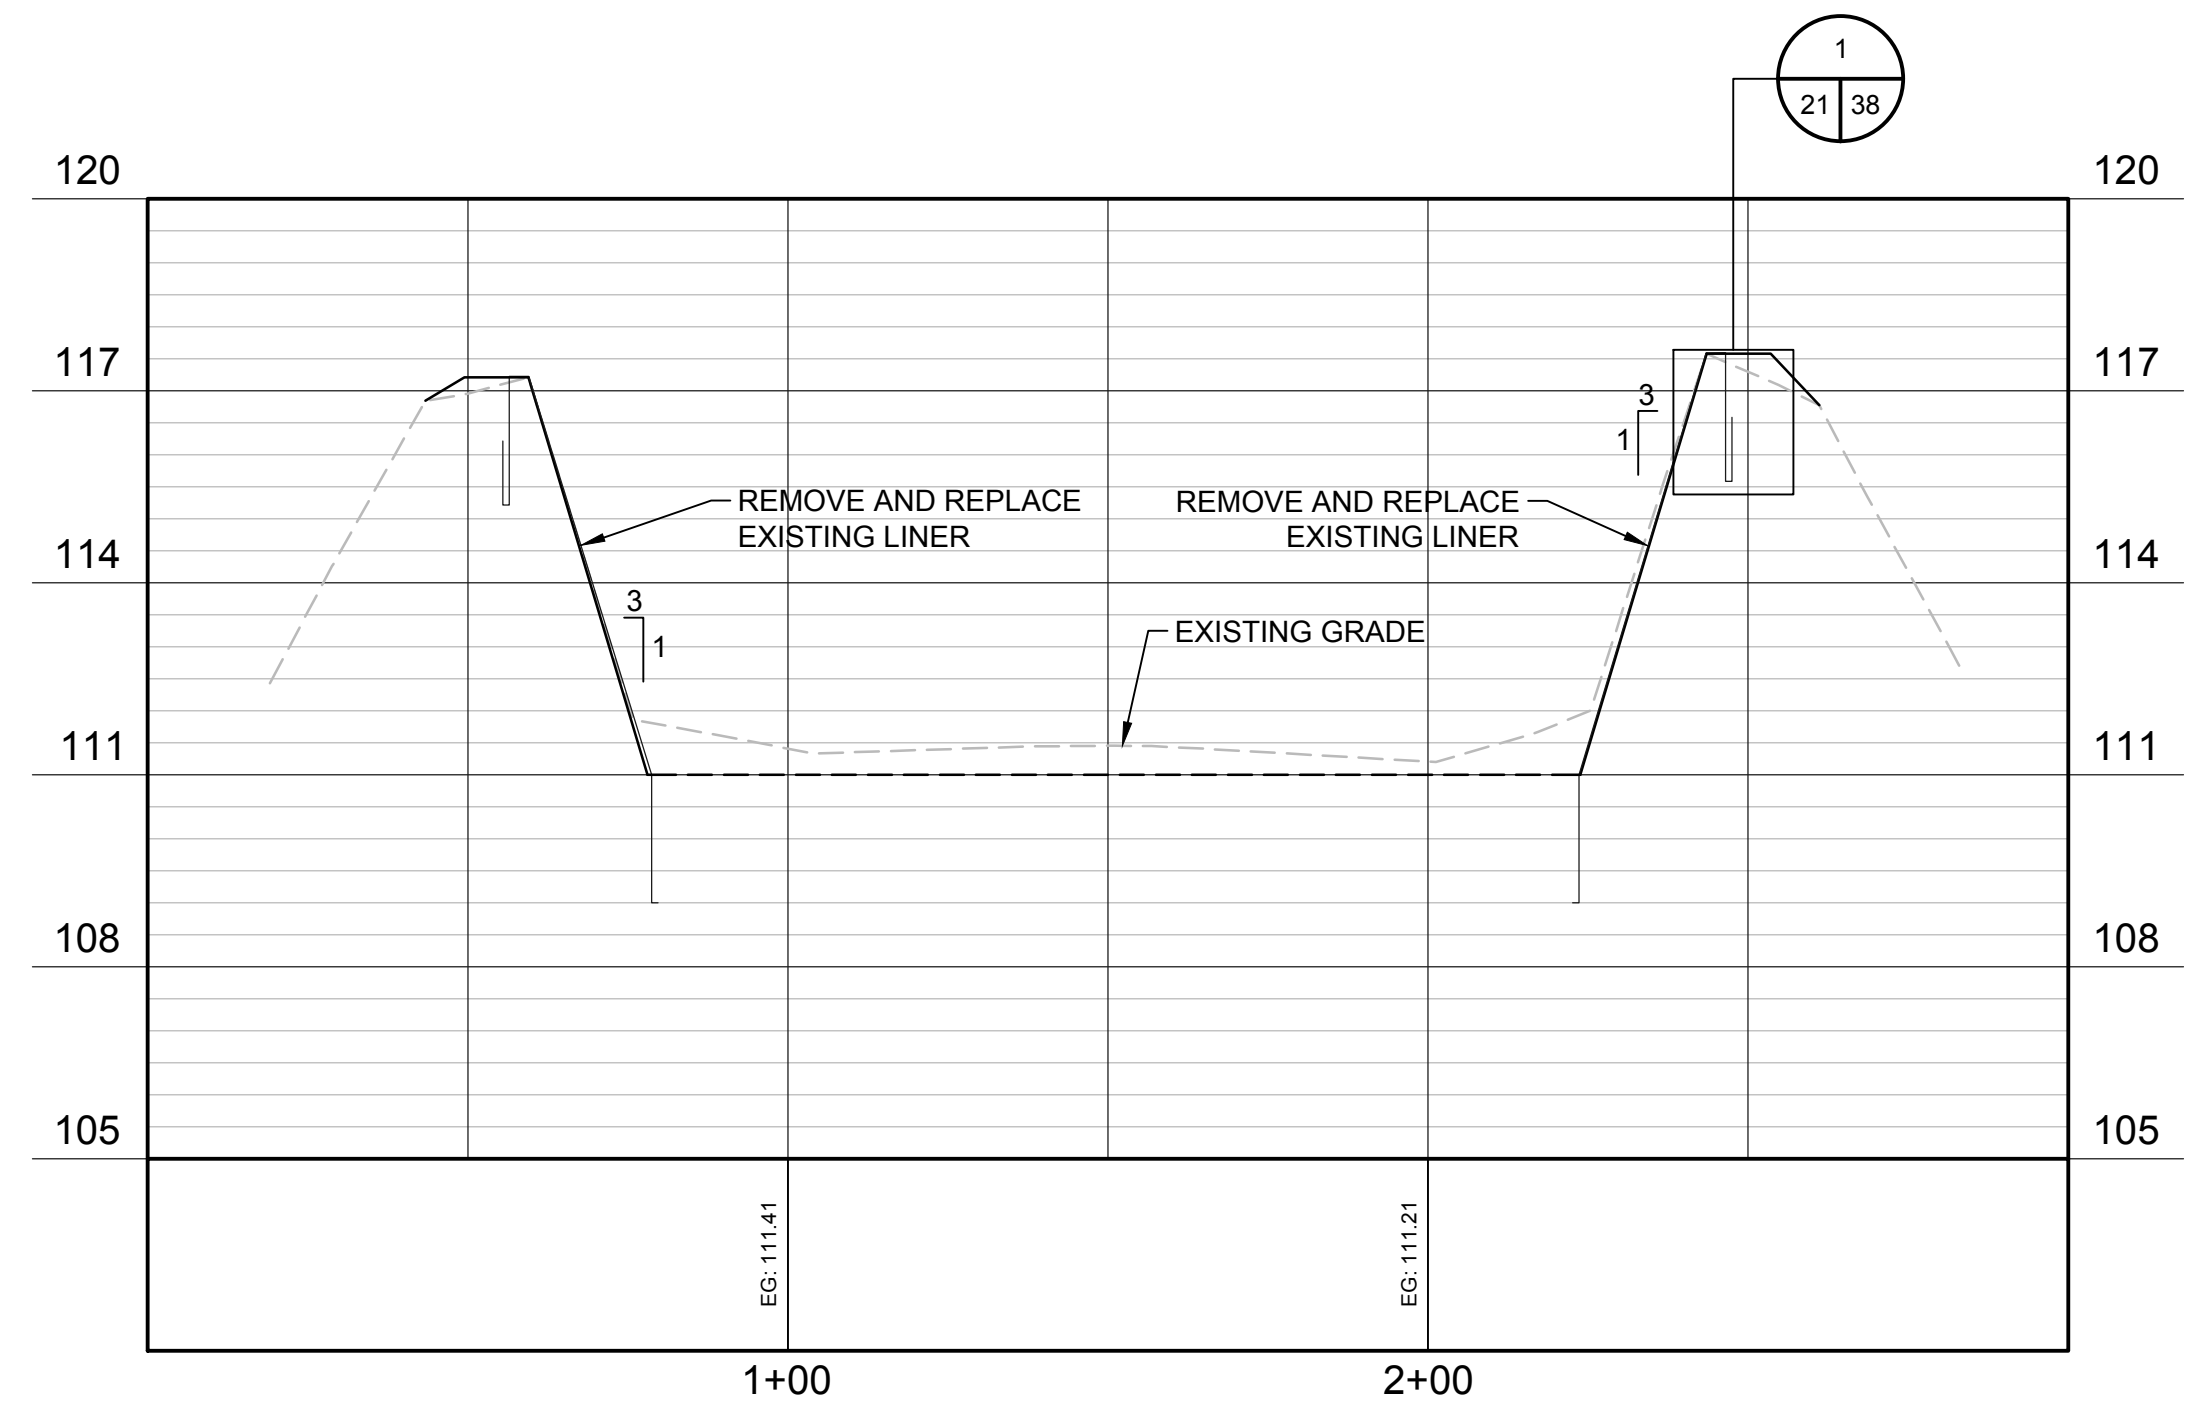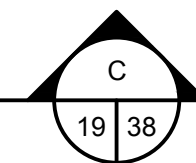


RIBS 4 SECTION

SCALE: 1" = 30' H
1" = 3' V

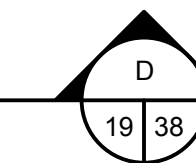

REV	DATE	DESCRIPTION

LINE IS 2 INCHES
AT FULL SIZE
(IF NOT SCALE ACCORDINGLY)

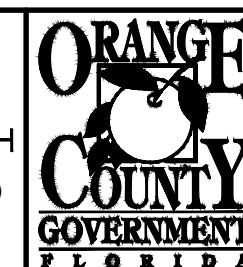

ORANGE COUNTY UTILITIES DEPARTMENT ENGINEERING DIVISION
9150 CURRY FORD ROAD ORLANDO, FL. 32825



A Full Service A & E Firm
Architects M/E/P
Engineers Planners
Environmental Surveyors
Landscape Architects Traffic/Transportation


Licenses:
Eng. C.O.A. No. 3215
Survey L.B. No. 7143
Arch. Lic. No. AA2600926
Landscape Lic. No. LC0000298

RIB 2 ~ 4 - SECTIONS


JAMES R. MORRIS, JR.
PROFESSIONAL ENGINEER
FLORIDA LICENSE # 62384

OCU FILE NO.: 84948
DESIGNED BY: CKJ / ZLT
DRAWN BY: CKJ
CHECKED BY: DEM
CADD FILE: Rib 2-4.dwg

SCALE: AS SHOWN
DRAWING NO.: **C-202**
SHEET: 21 OF 39

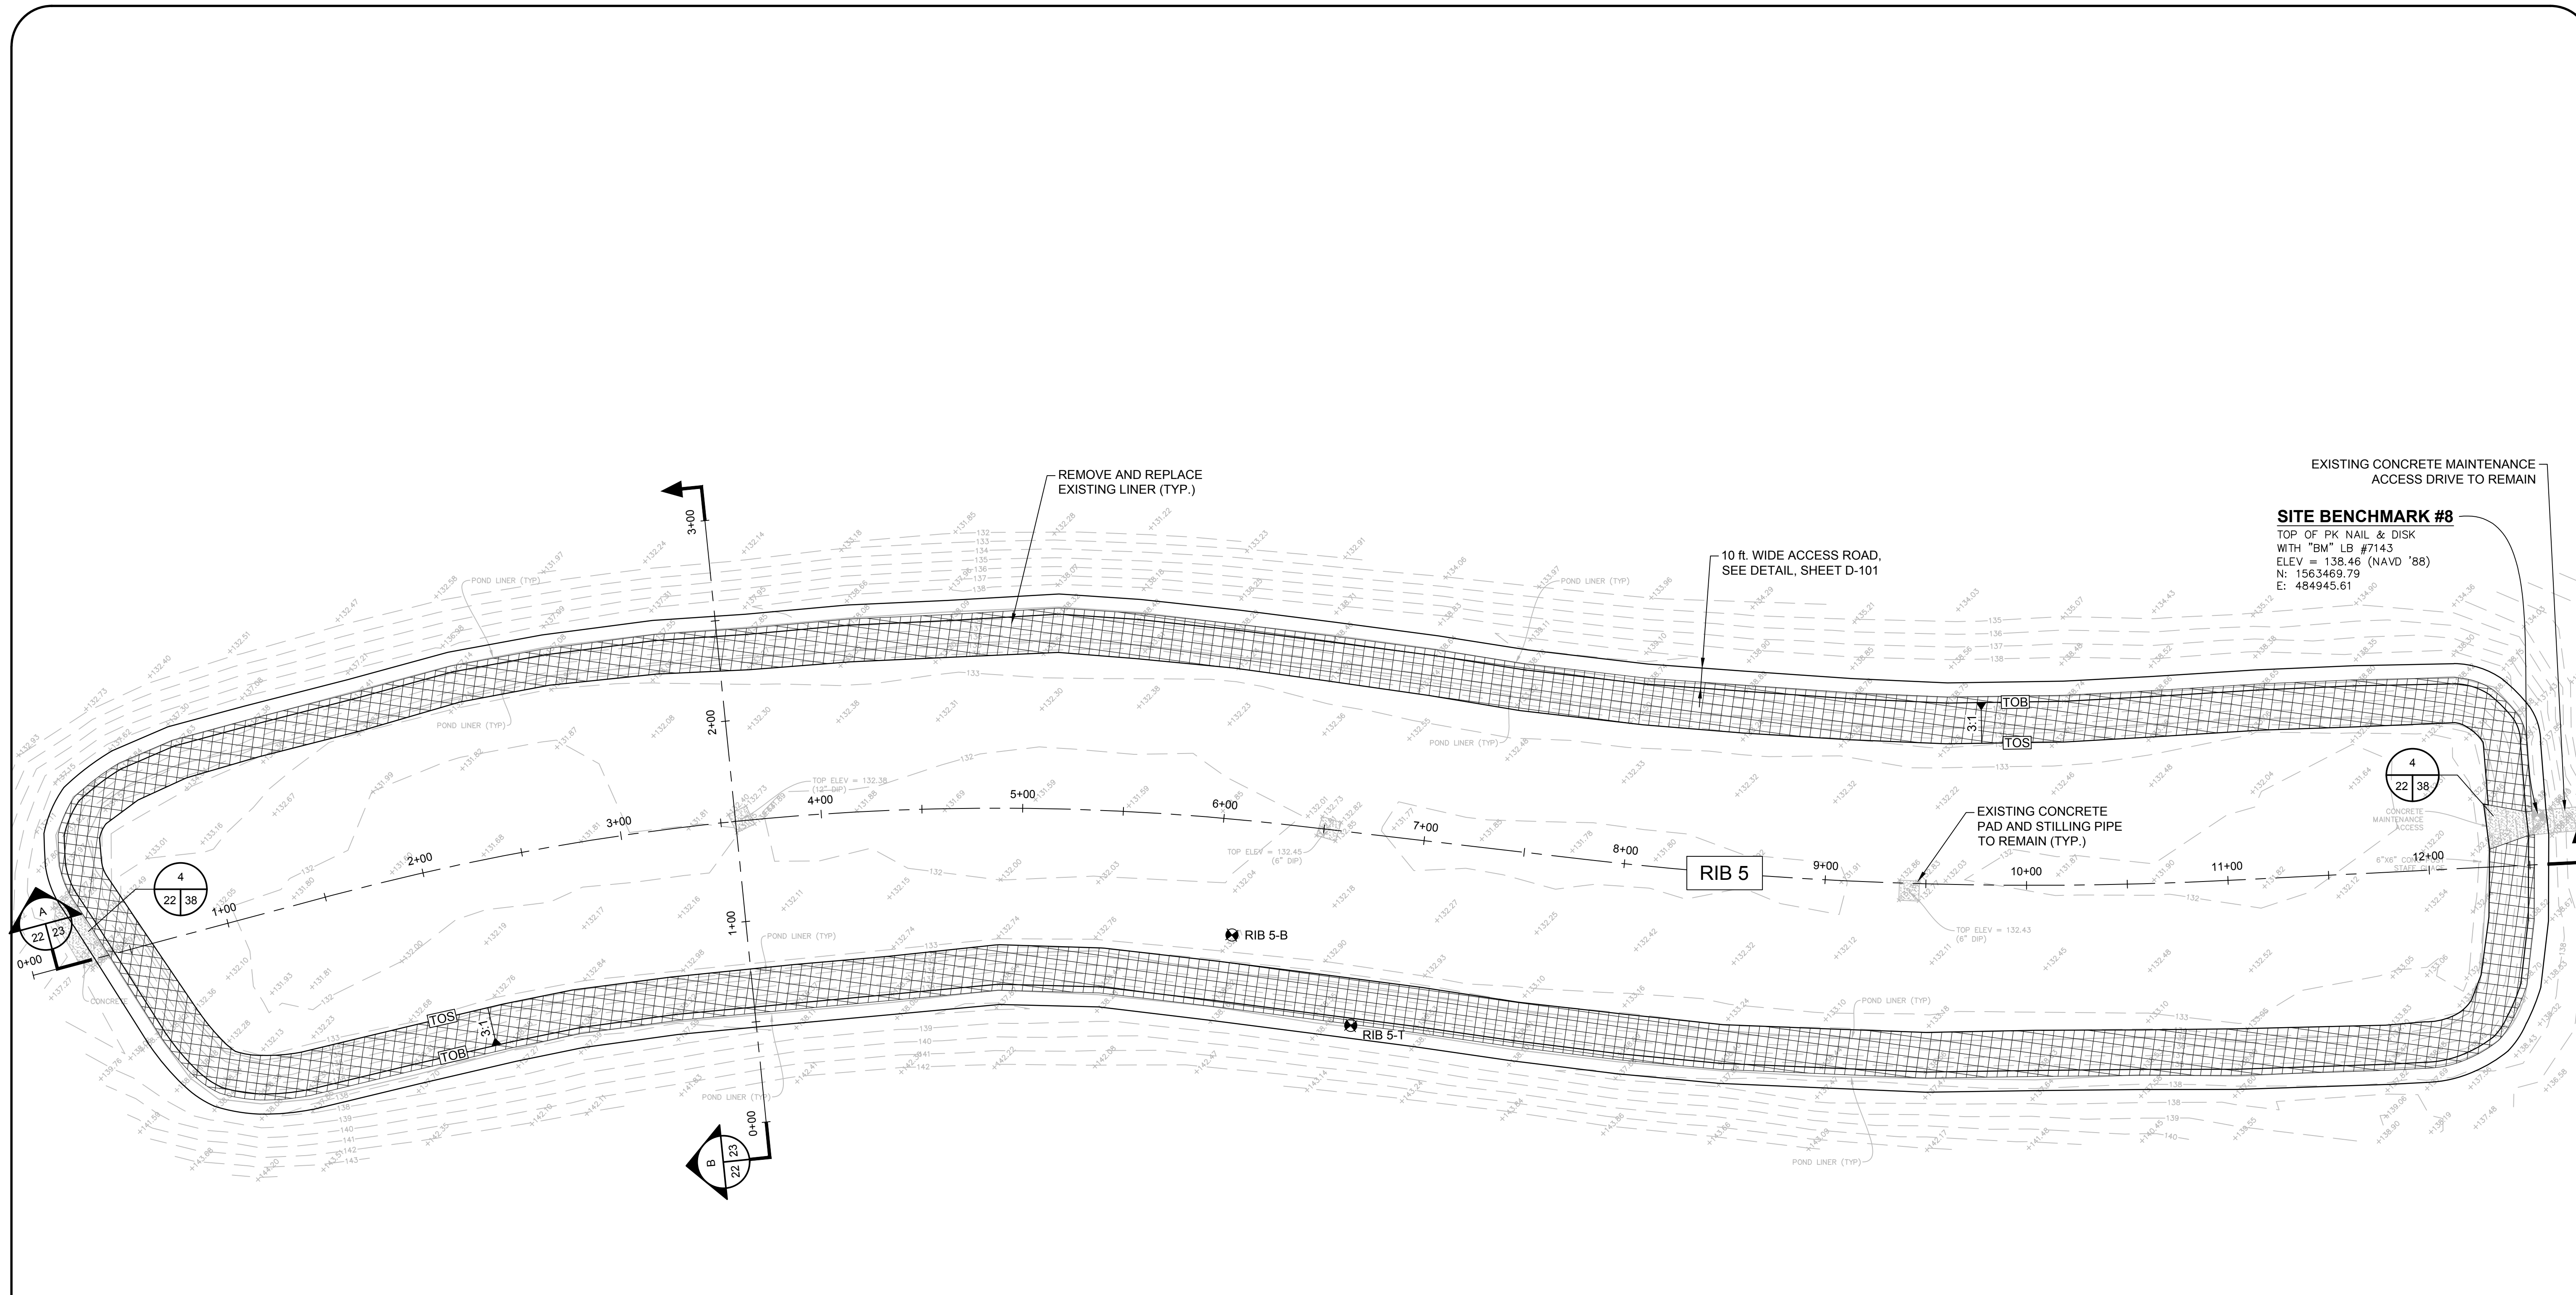


- NOTE:**
- CONTRACTOR SHALL CLEAN, SCARIFY AND LEVEL THE BOTTOM OF RIB 5 TO ELEVATION 132.00 AND RESHAPE SIDES TO MATCH SLOPE REQUIREMENTS.

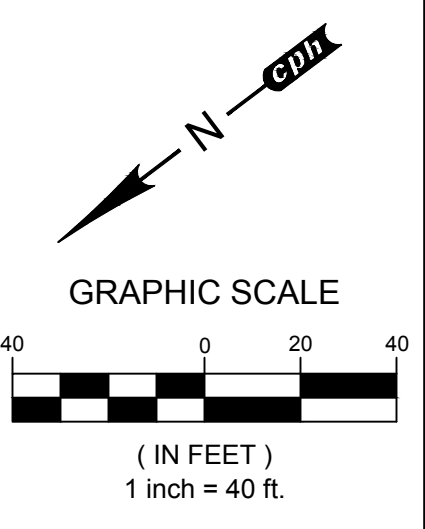

REV	DATE	DESCRIPTION

LINE IS 2 INCHES
AT FULL SIZE
(IF NOT SCALE ACCORDINGLY)

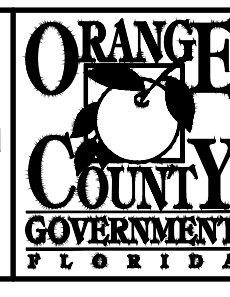

ORANGE COUNTY UTILITIES DEPARTMENT ENGINEERING DIVISION
9150 CURRY FORD ROAD ORLANDO, FL. 32825




A Full Service A & E Firm
Architects M / E / P
Engineers Planners
Environmental Surveyors
Landscape Architects Traffic/Transportation
Licenses:
Eng. C.O.A. No. 3215
Survey L.B. No. 7143
Arch. Lic. No. AA2600926
Landscape Lic. No. LC0000298
1117 East Robinson Street - Orlando, FL 32801 - Phone: 407.425.0452

RIB 5 - PLAN VIEW



JAMES R. MORRIS, JR.
PROFESSIONAL ENGINEER
FLORIDA LICENSE # 62384

OCU FILE NO.:	84948
DESIGNED BY:	CKJ / ZLT
DRAWN BY:	CKJ
CHECKED BY:	DEM
CADD FILE:	Rib 5.dwg



SCALE:	AS SHOWN
DRAWING NO.:	C-300
SHEET:	22 OF 39

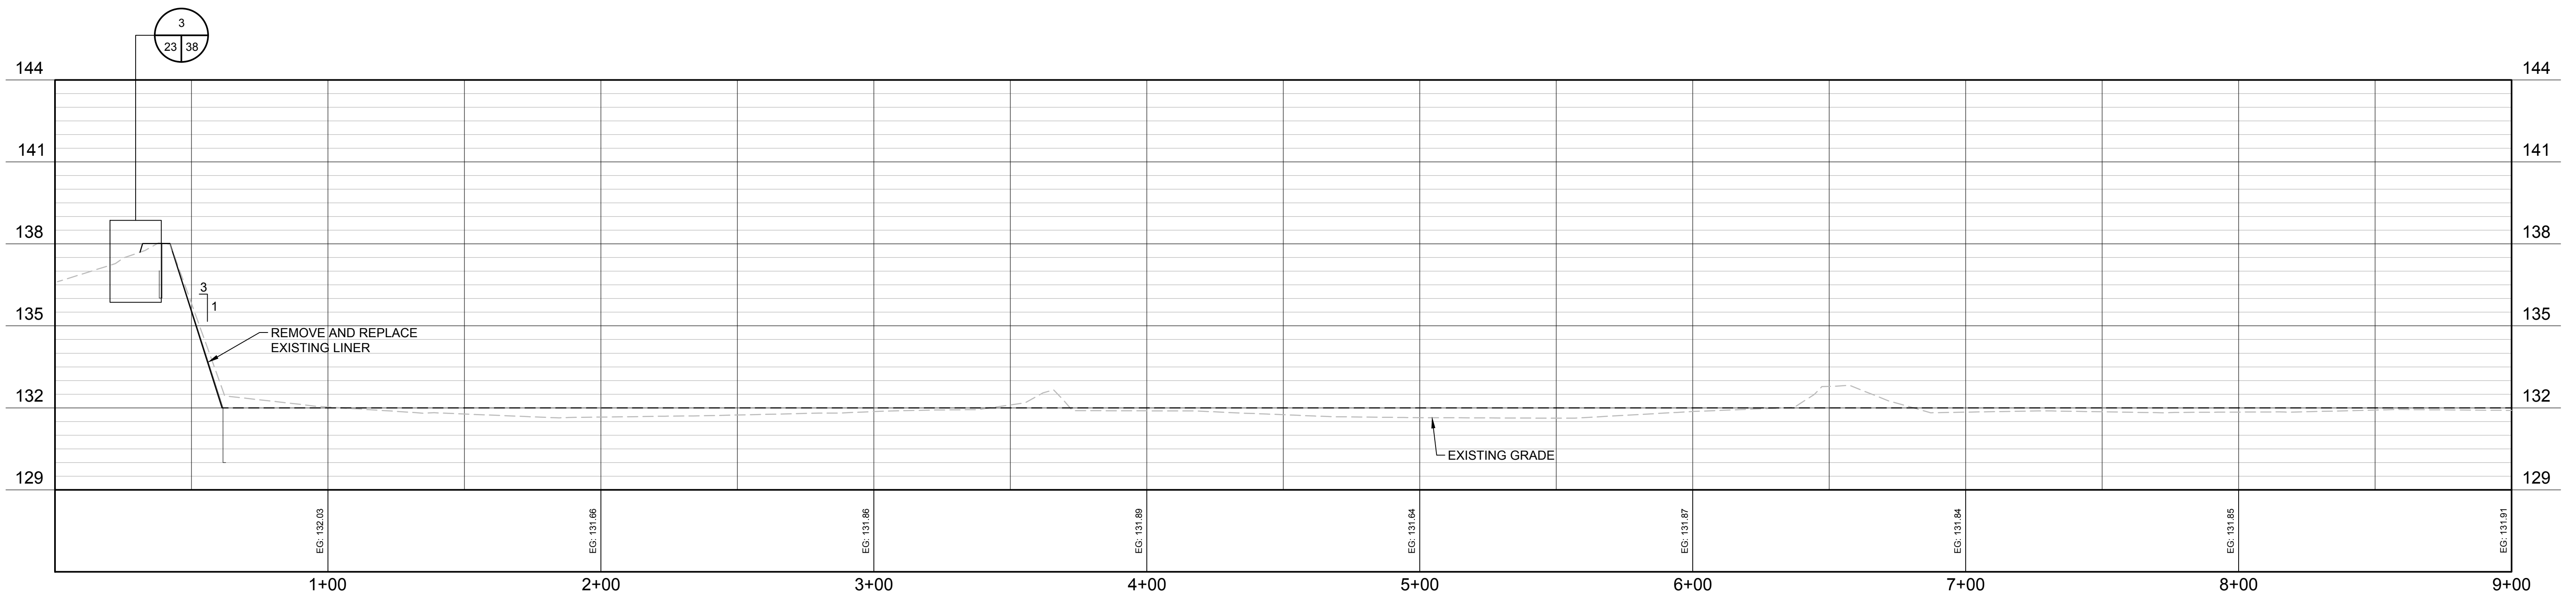


RIB 5 SECTION
SCALE: 1" = 30' H
1" = 3' V

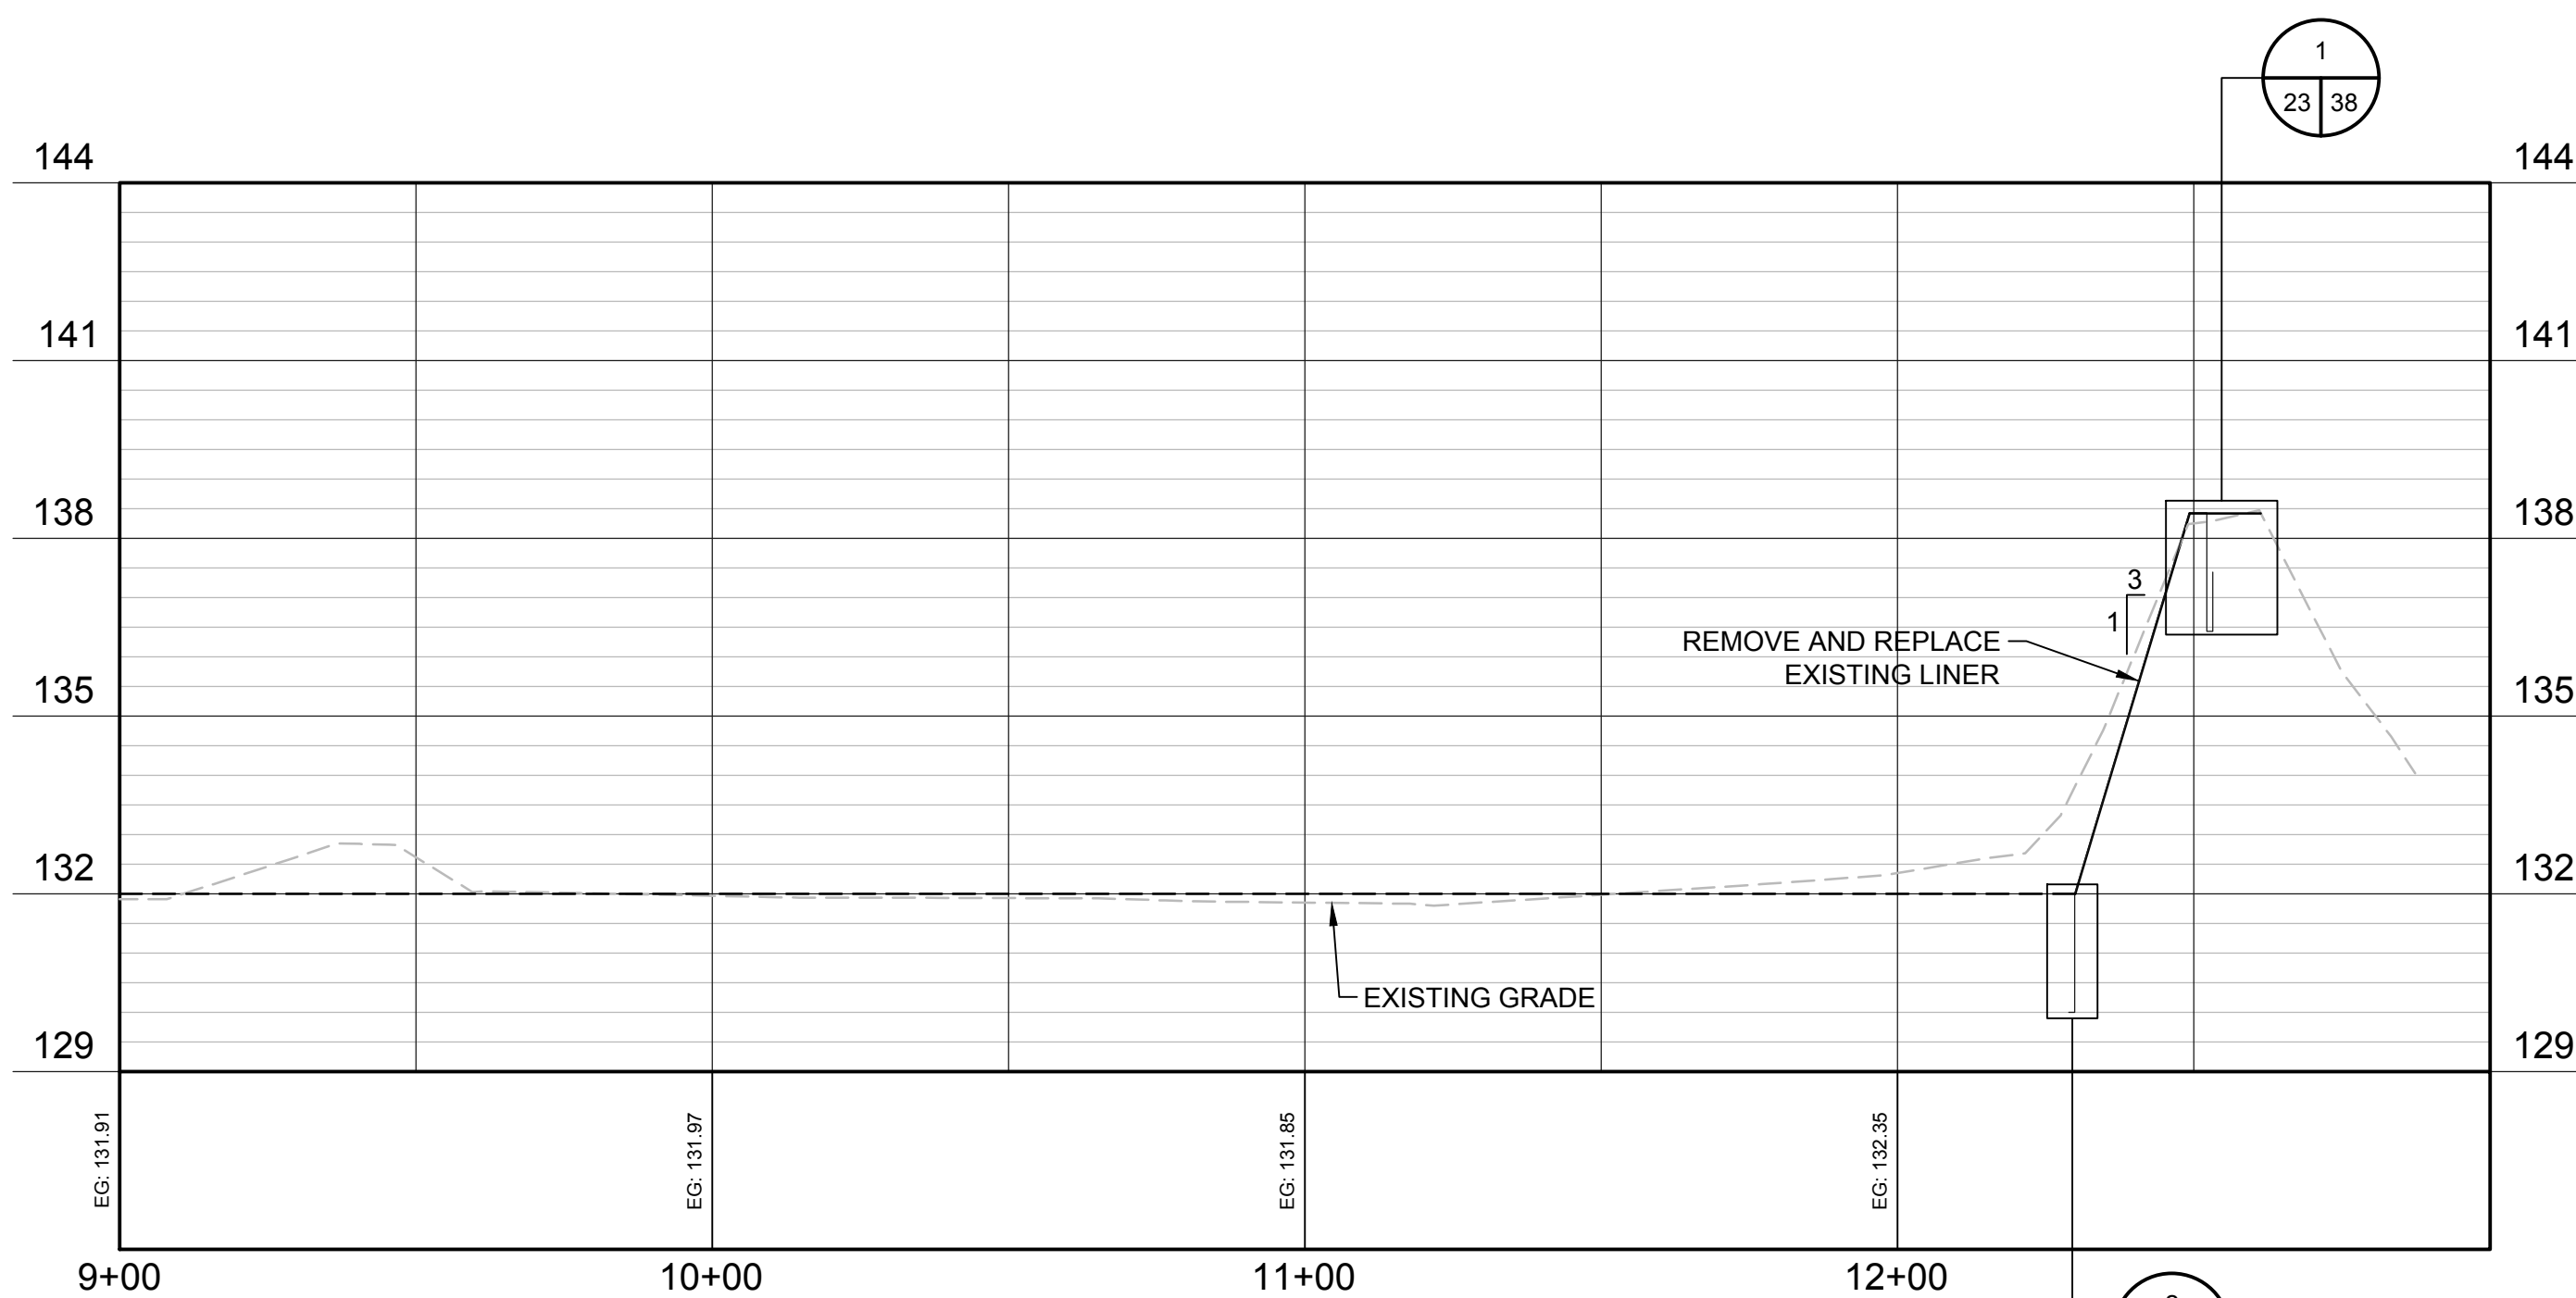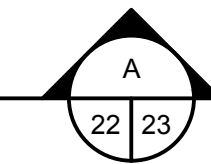

RIB 5 SECTION
SCALE: 1" = 30' H
1" = 3' V

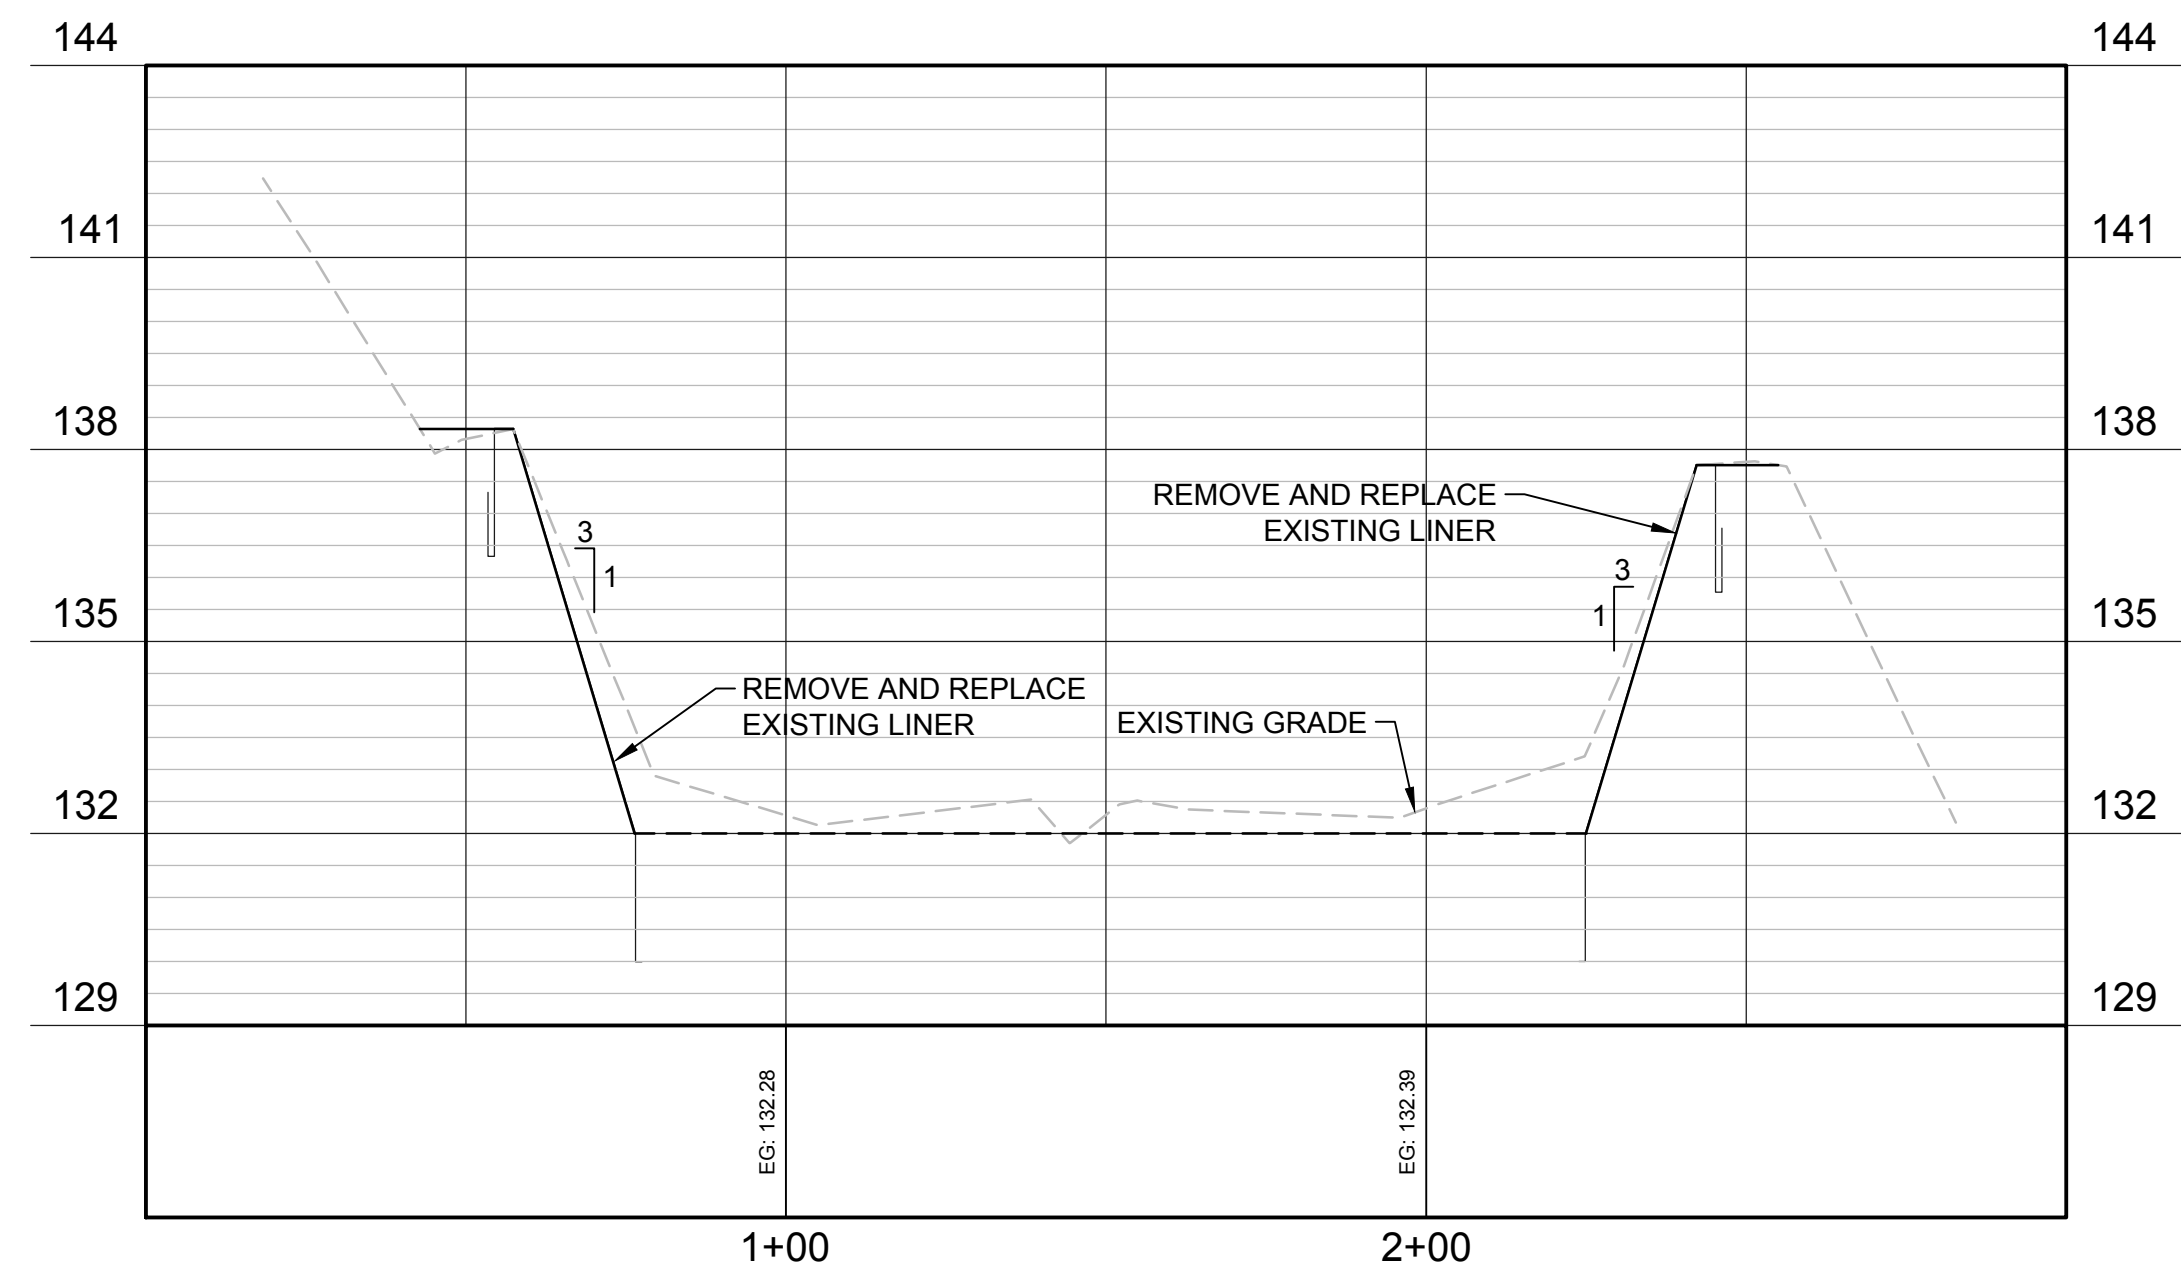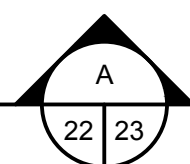


RIB 5 SECTION
SCALE: 1" = 30' H
1" = 3' V

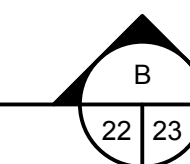

REV	DATE	DESCRIPTION

LINE IS 2 INCHES
AT FULL SIZE
(IF NOT SCALE ACCORDINGLY)

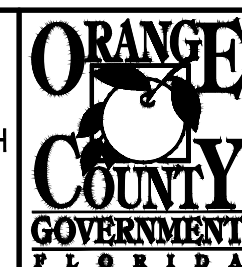

ORANGE COUNTY UTILITIES DEPARTMENT ENGINEERING DIVISION
9150 CURRY FORD ROAD ORLANDO, FL. 32825



A Full Service A & E Firm
Architects M/E/P
Engineers Planners
Environmental Surveyors
Landscape Architects Traffic/Transportation


Licenses:
Eng. C.O.A. No. 3215
Survey L.B. No. 7143
Arch. Lic. No. AA2600926
Landscape Lic. No. LC0000298

RIB 5 - SECTIONS


JAMES R. MORRIS, JR.
PROFESSIONAL ENGINEER
FLORIDA LICENSE # 62384

OCU FILE NO.: 84948
DESIGNED BY: CKJ / ZLT
DRAWN BY: CKJ
CHECKED BY: DEM
CADD FILE: Rib 5.dwg

SCALE: AS SHOWN
DRAWING NO.: **C-301**
SHEET: 23 OF 39

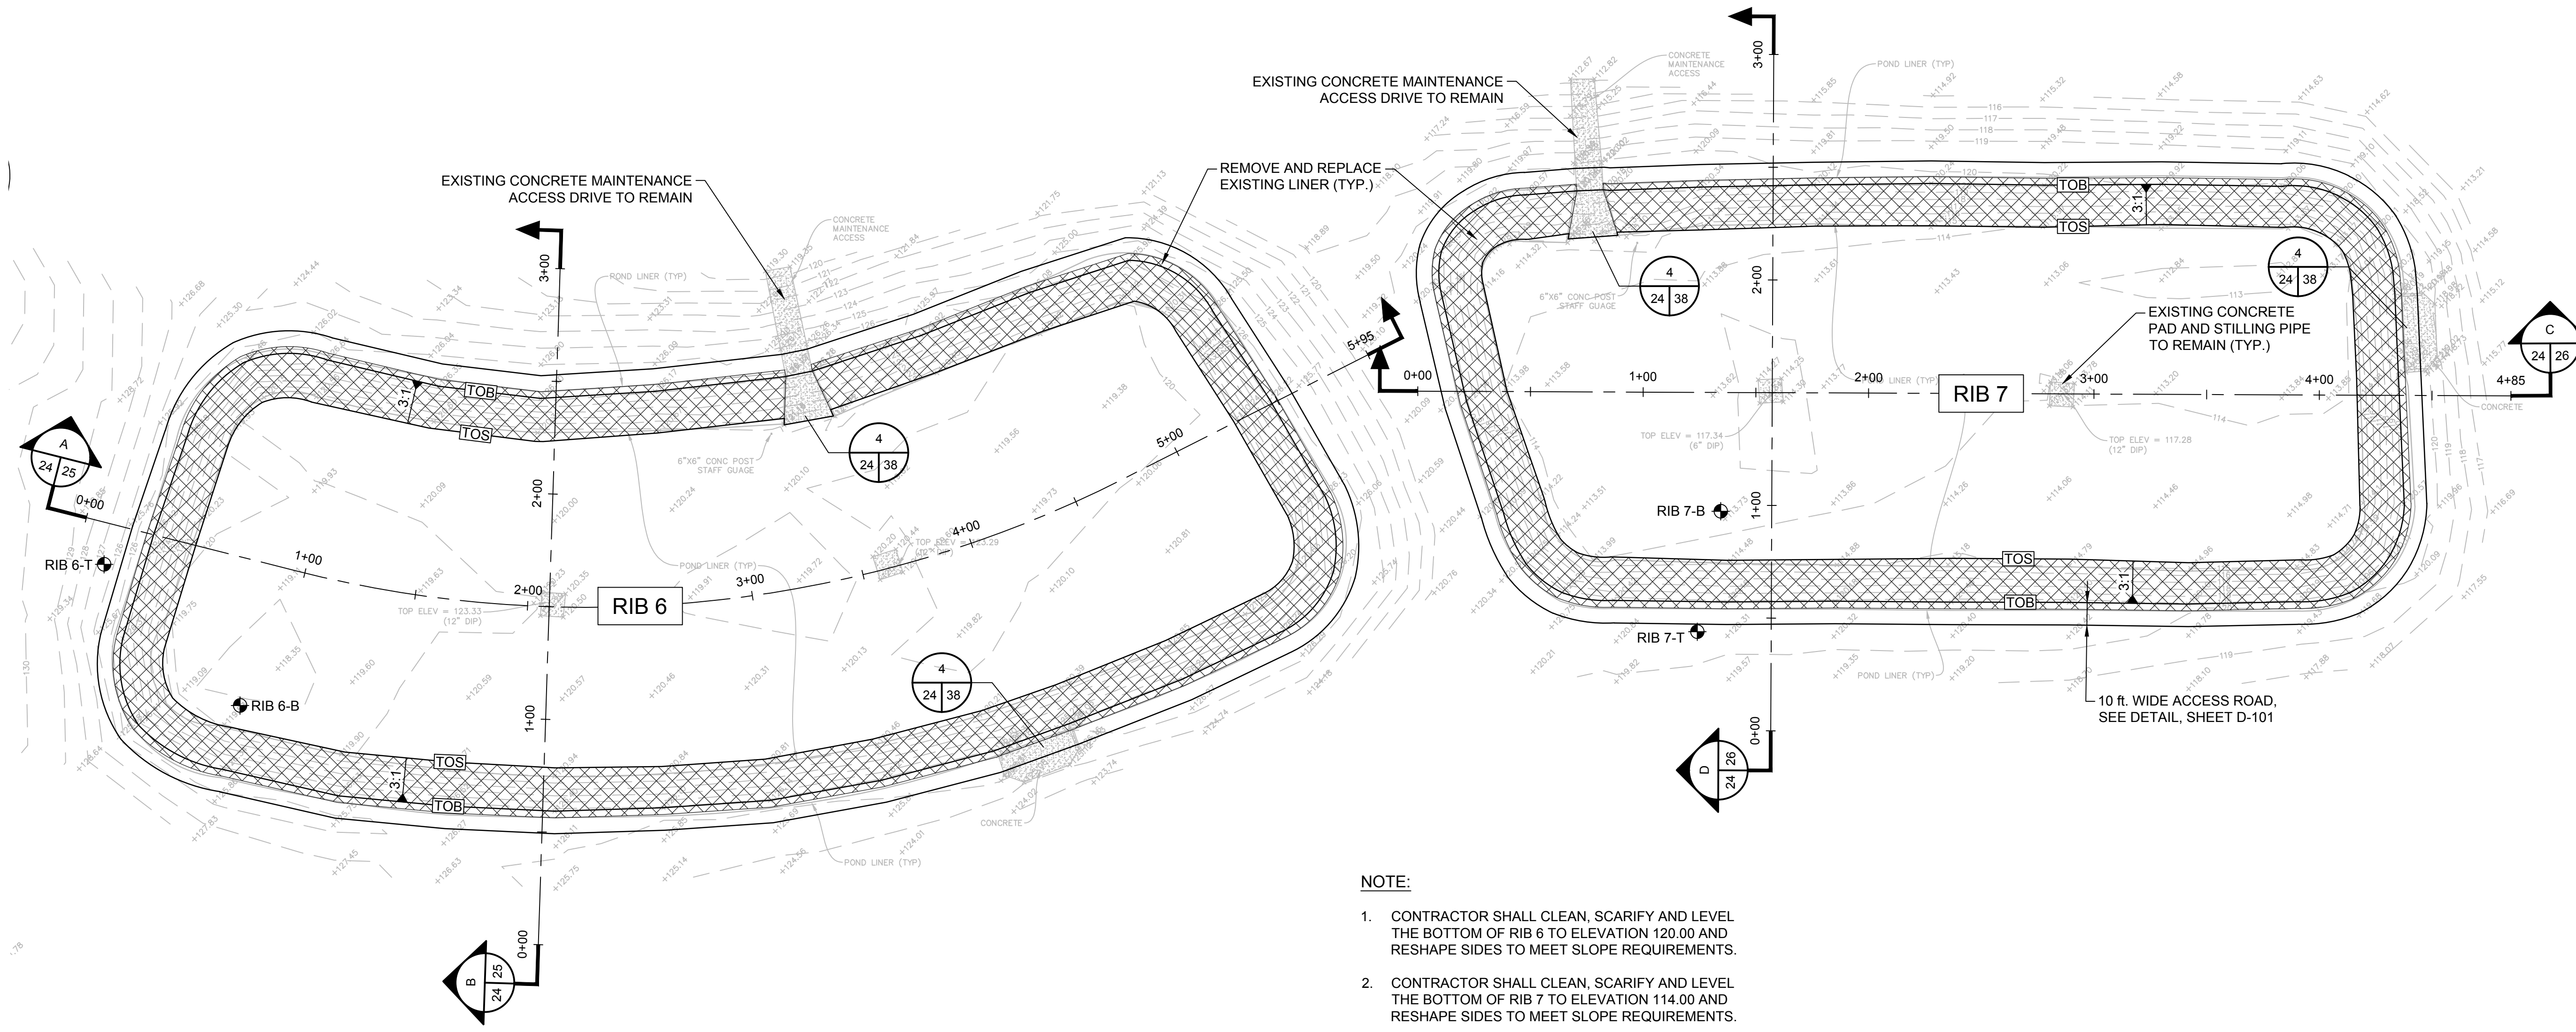


- NOTE:**
1. CONTRACTOR SHALL CLEAN, SCARIFY AND LEVEL THE BOTTOM OF RIB 6 TO ELEVATION 120.00 AND RESHAPE SIDES TO MEET SLOPE REQUIREMENTS.
 2. CONTRACTOR SHALL CLEAN, SCARIFY AND LEVEL THE BOTTOM OF RIB 7 TO ELEVATION 114.00 AND RESHAPE SIDES TO MEET SLOPE REQUIREMENTS.

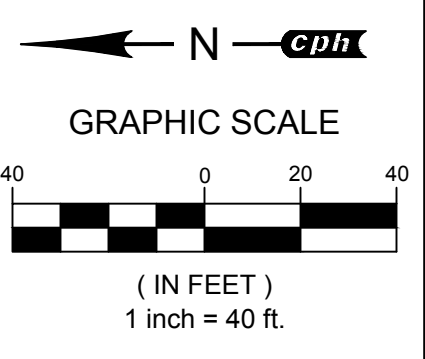

REV	DATE	DESCRIPTION

LINE IS 2 INCHES
AT FULL SIZE
(IF NOT SCALE ACCORDINGLY)

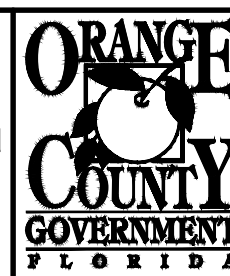

ORANGE COUNTY UTILITIES DEPARTMENT ENGINEERING DIVISION
9150 CURRY FORD ROAD ORLANDO, FL. 32825




A Full Service A & E Firm
Architects W / E / P
Engineers Planners
Environmental Surveyors
Landscape Architects Traffic/Transportation
Licenses:
Eng. C.O.A. No. 3215
Survey L.B. No. 7143
Arch. Lic. No. AA2600926
Landscape Lic. No. LC0000298

RIB 6 ~ 7 - PLAN VIEW

JAMES R. MORRIS, JR.
PROFESSIONAL ENGINEER
FLORIDA LICENSE # 62384



OCU FILE NO.: 84948
DESIGNED BY: CKJ / ZLT
DRAWN BY: CKJ
CHECKED BY: DEM
CADD FILE: Rib 6-7.dwg

SCALE: AS SHOWN
DRAWING NO.: **C-400**
SHEET: 24 OF 39

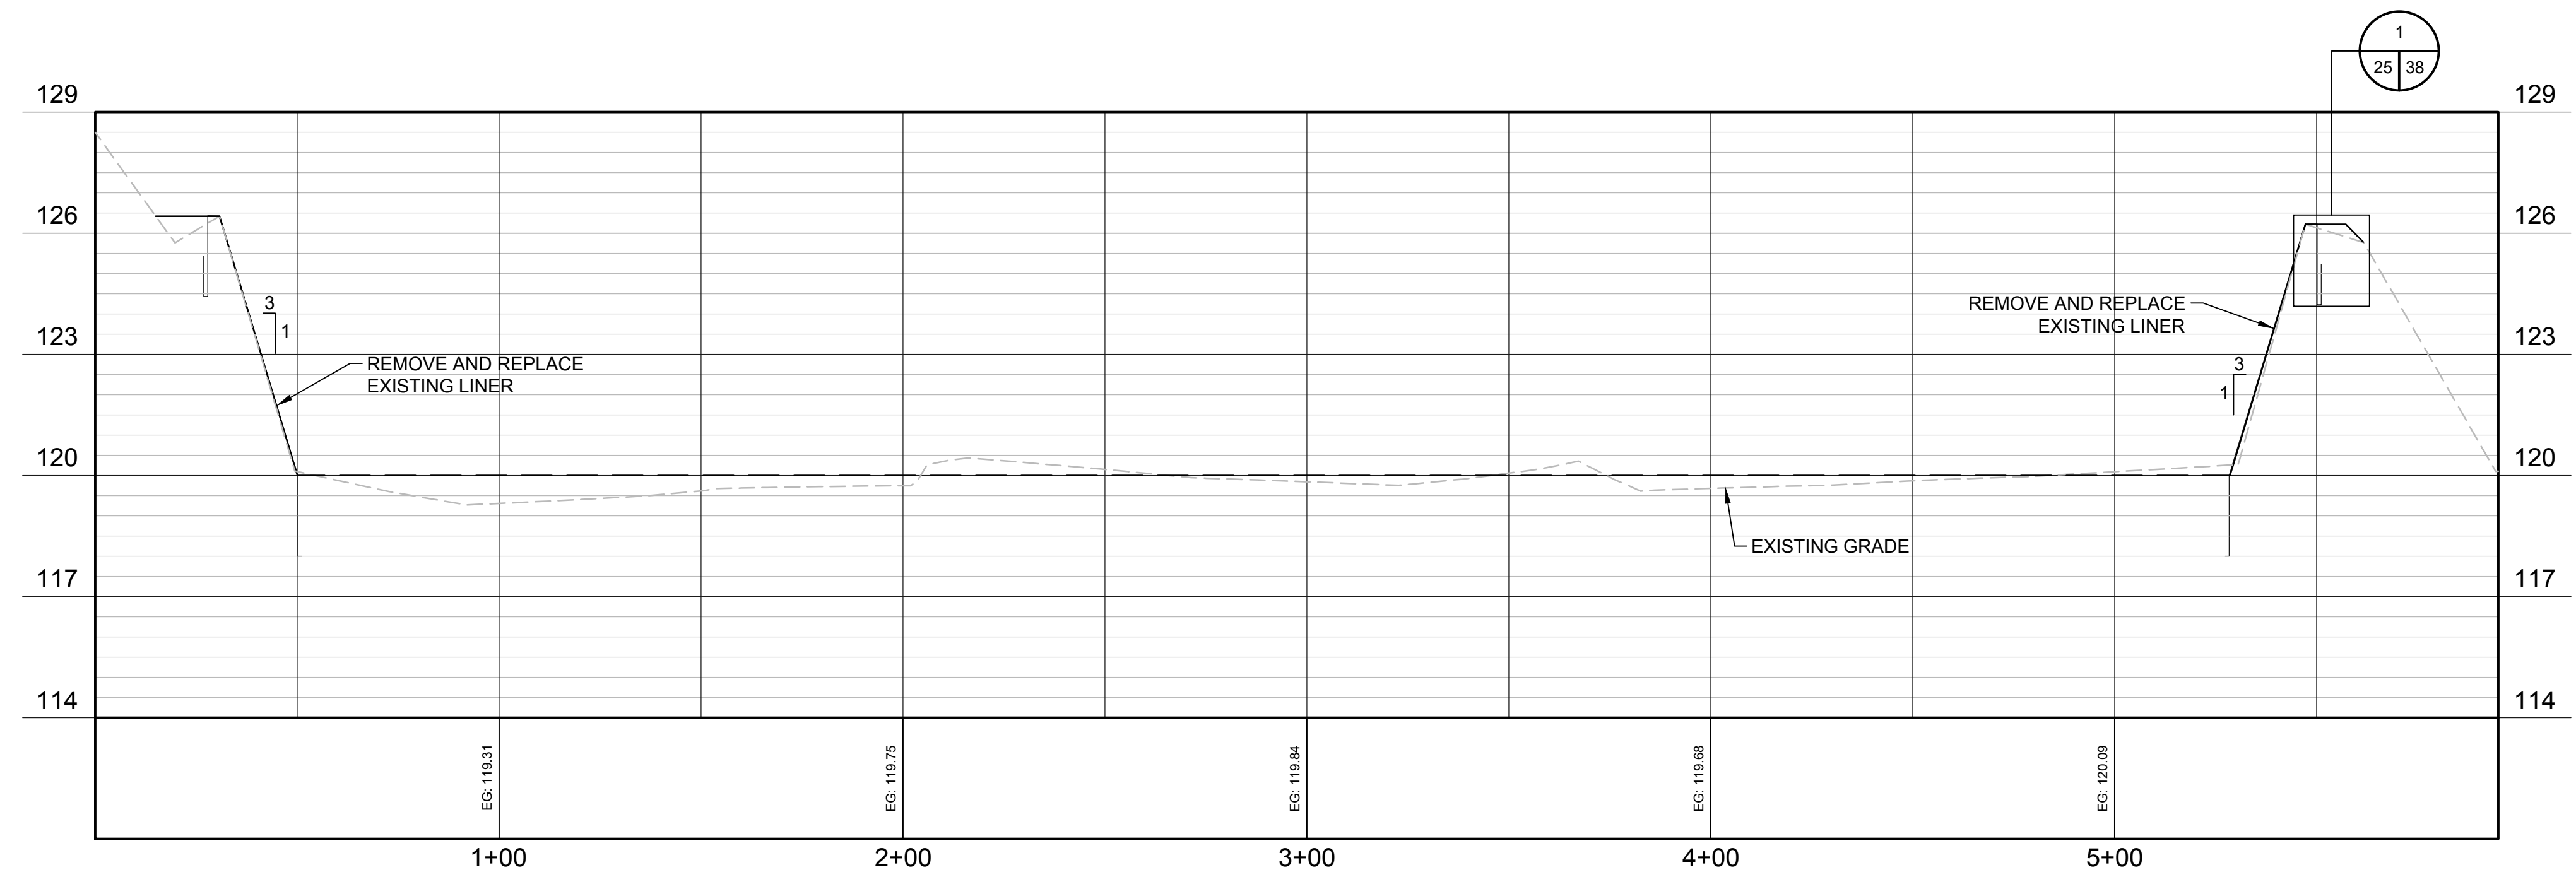


RIB 6 SECTION

SCALE: 1" = 30' H
1" = 3' V

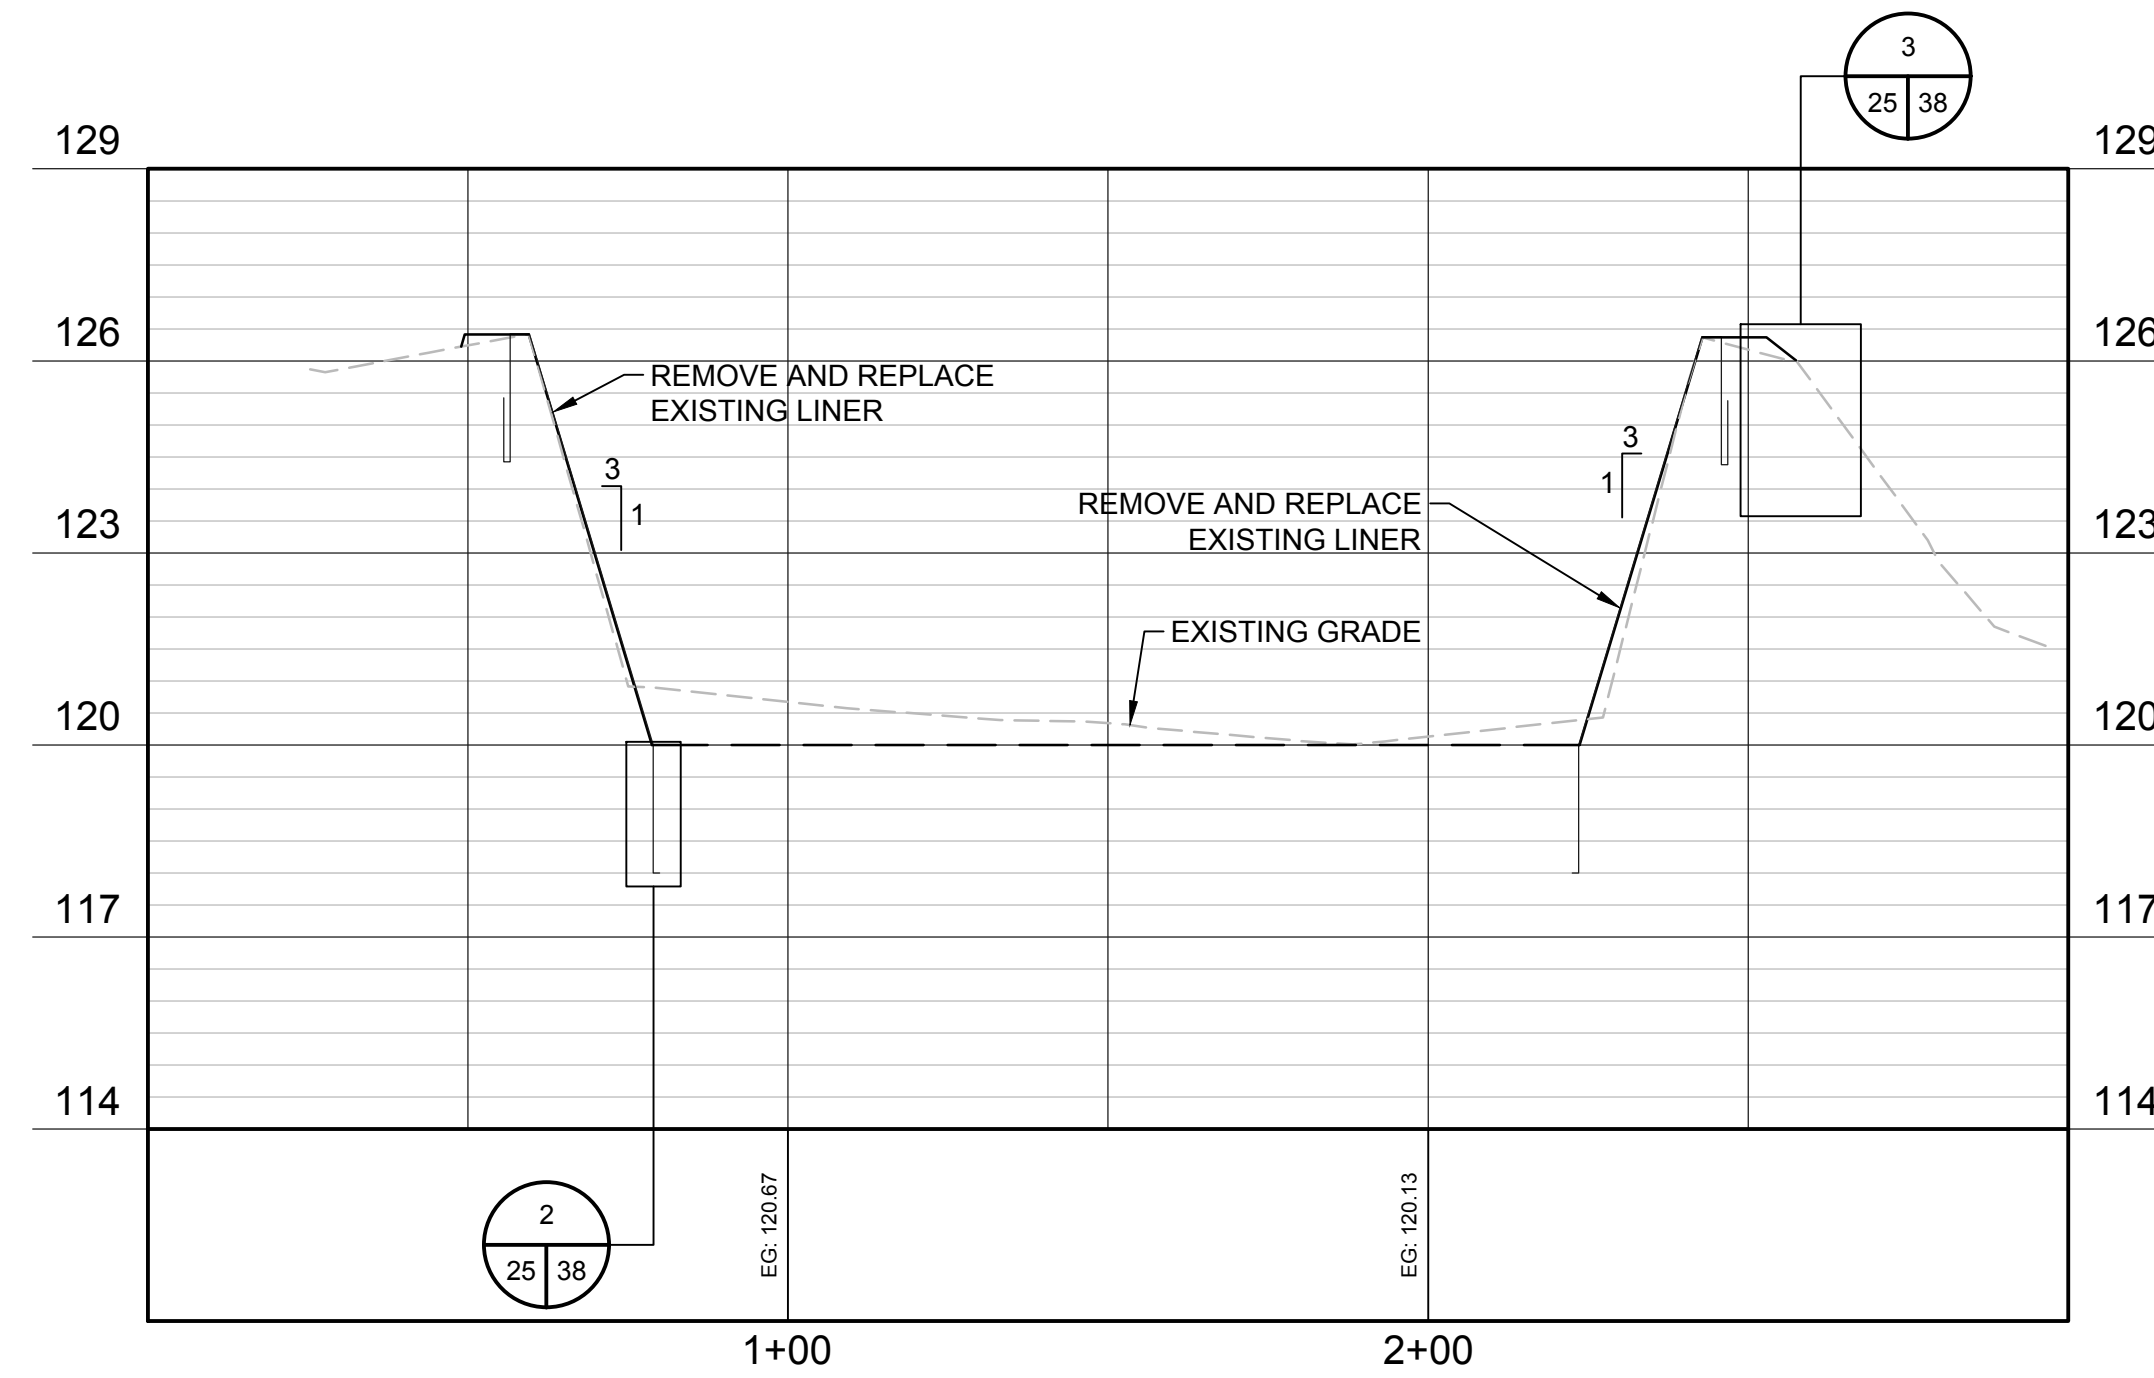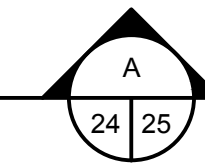


RIB 6 SECTION

SCALE: 1" = 30' H
1" = 3' V

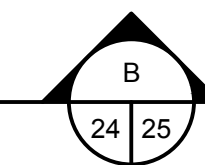

REV	DATE	DESCRIPTION

LINE IS 2 INCHES
AT FULL SIZE
(IF NOT SCALE ACCORDINGLY)

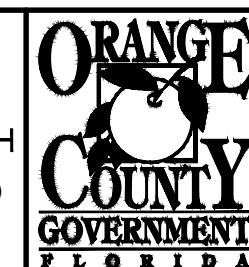

ORANGE COUNTY UTILITIES DEPARTMENT ENGINEERING DIVISION
9150 CURRY FORD ROAD ORLANDO, FL. 32825



A Full Service A & E Firm
Architects M/E/P
Engineers Planners
Environmental Surveyors
Landscape Architects Traffic/Transportation

Licenses:
Eng. C.O.A. No. 3215
Survey L.B. No. 7143
Arch. Lic. No. AA2600926
Landscape Lic. No. LC0000298


1117 East Robinson Street - Orlando, FL 32801 - Phone: 407.425.0452

RIB 6 - SECTIONS

JAMES R. MORRIS, JR.
PROFESSIONAL ENGINEER
FLORIDA LICENSE # 62384



OCU FILE NO.: 84948
DESIGNED BY: CKJ / ZLT
DRAWN BY: CKJ
CHECKED BY: DEM
CADD FILE: Rib 6-7.dwg

SCALE: AS SHOWN
DRAWING NO.: **C-401**
SHEET: 25 OF 39

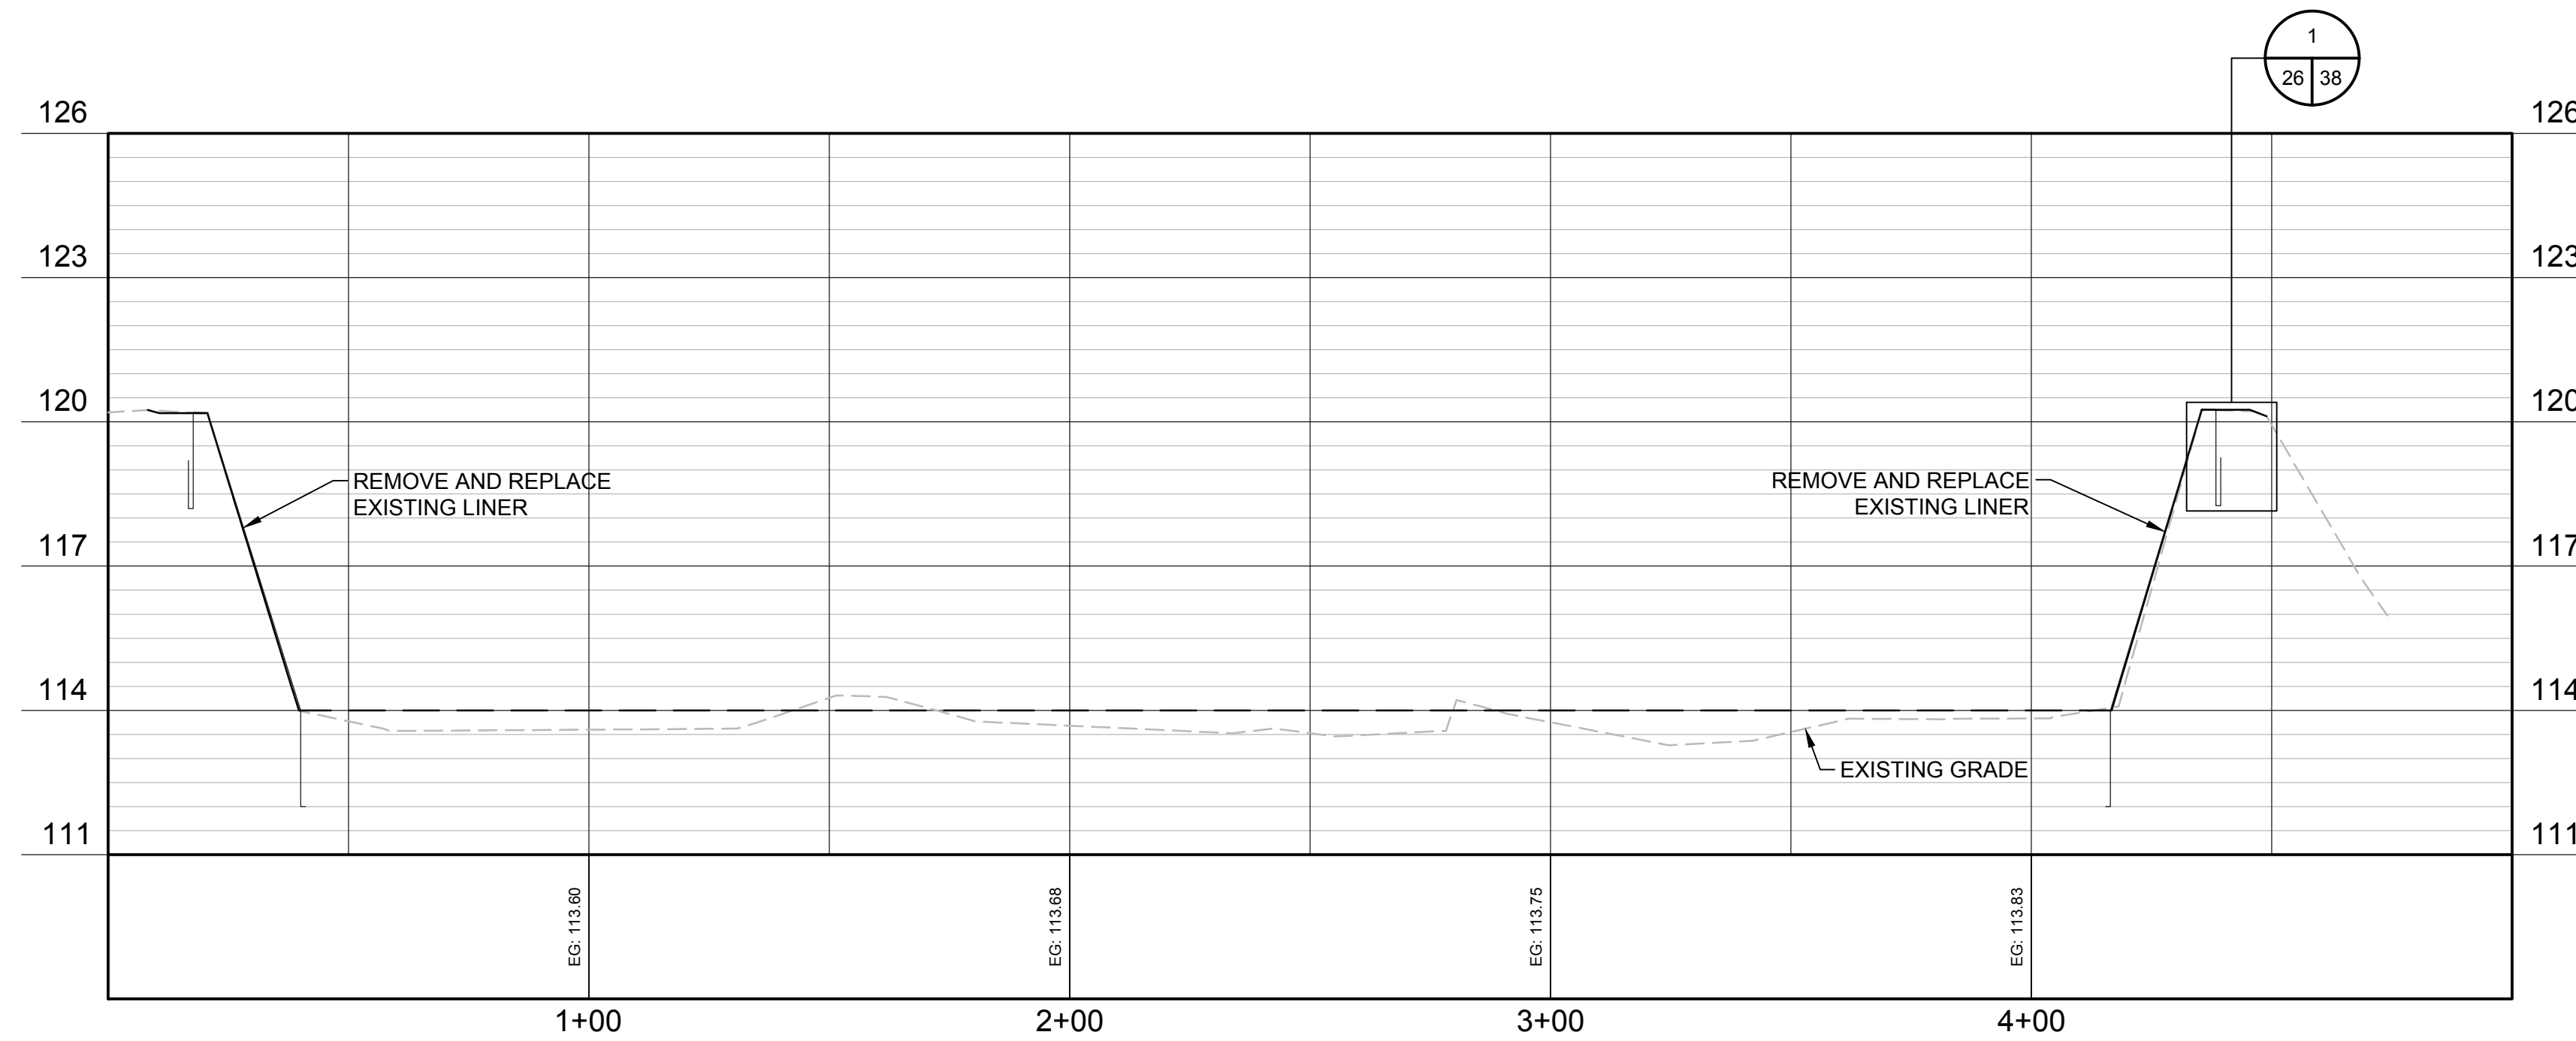


RIB 7 SECTION

SCALE: 1" = 30' H
1" = 3' V

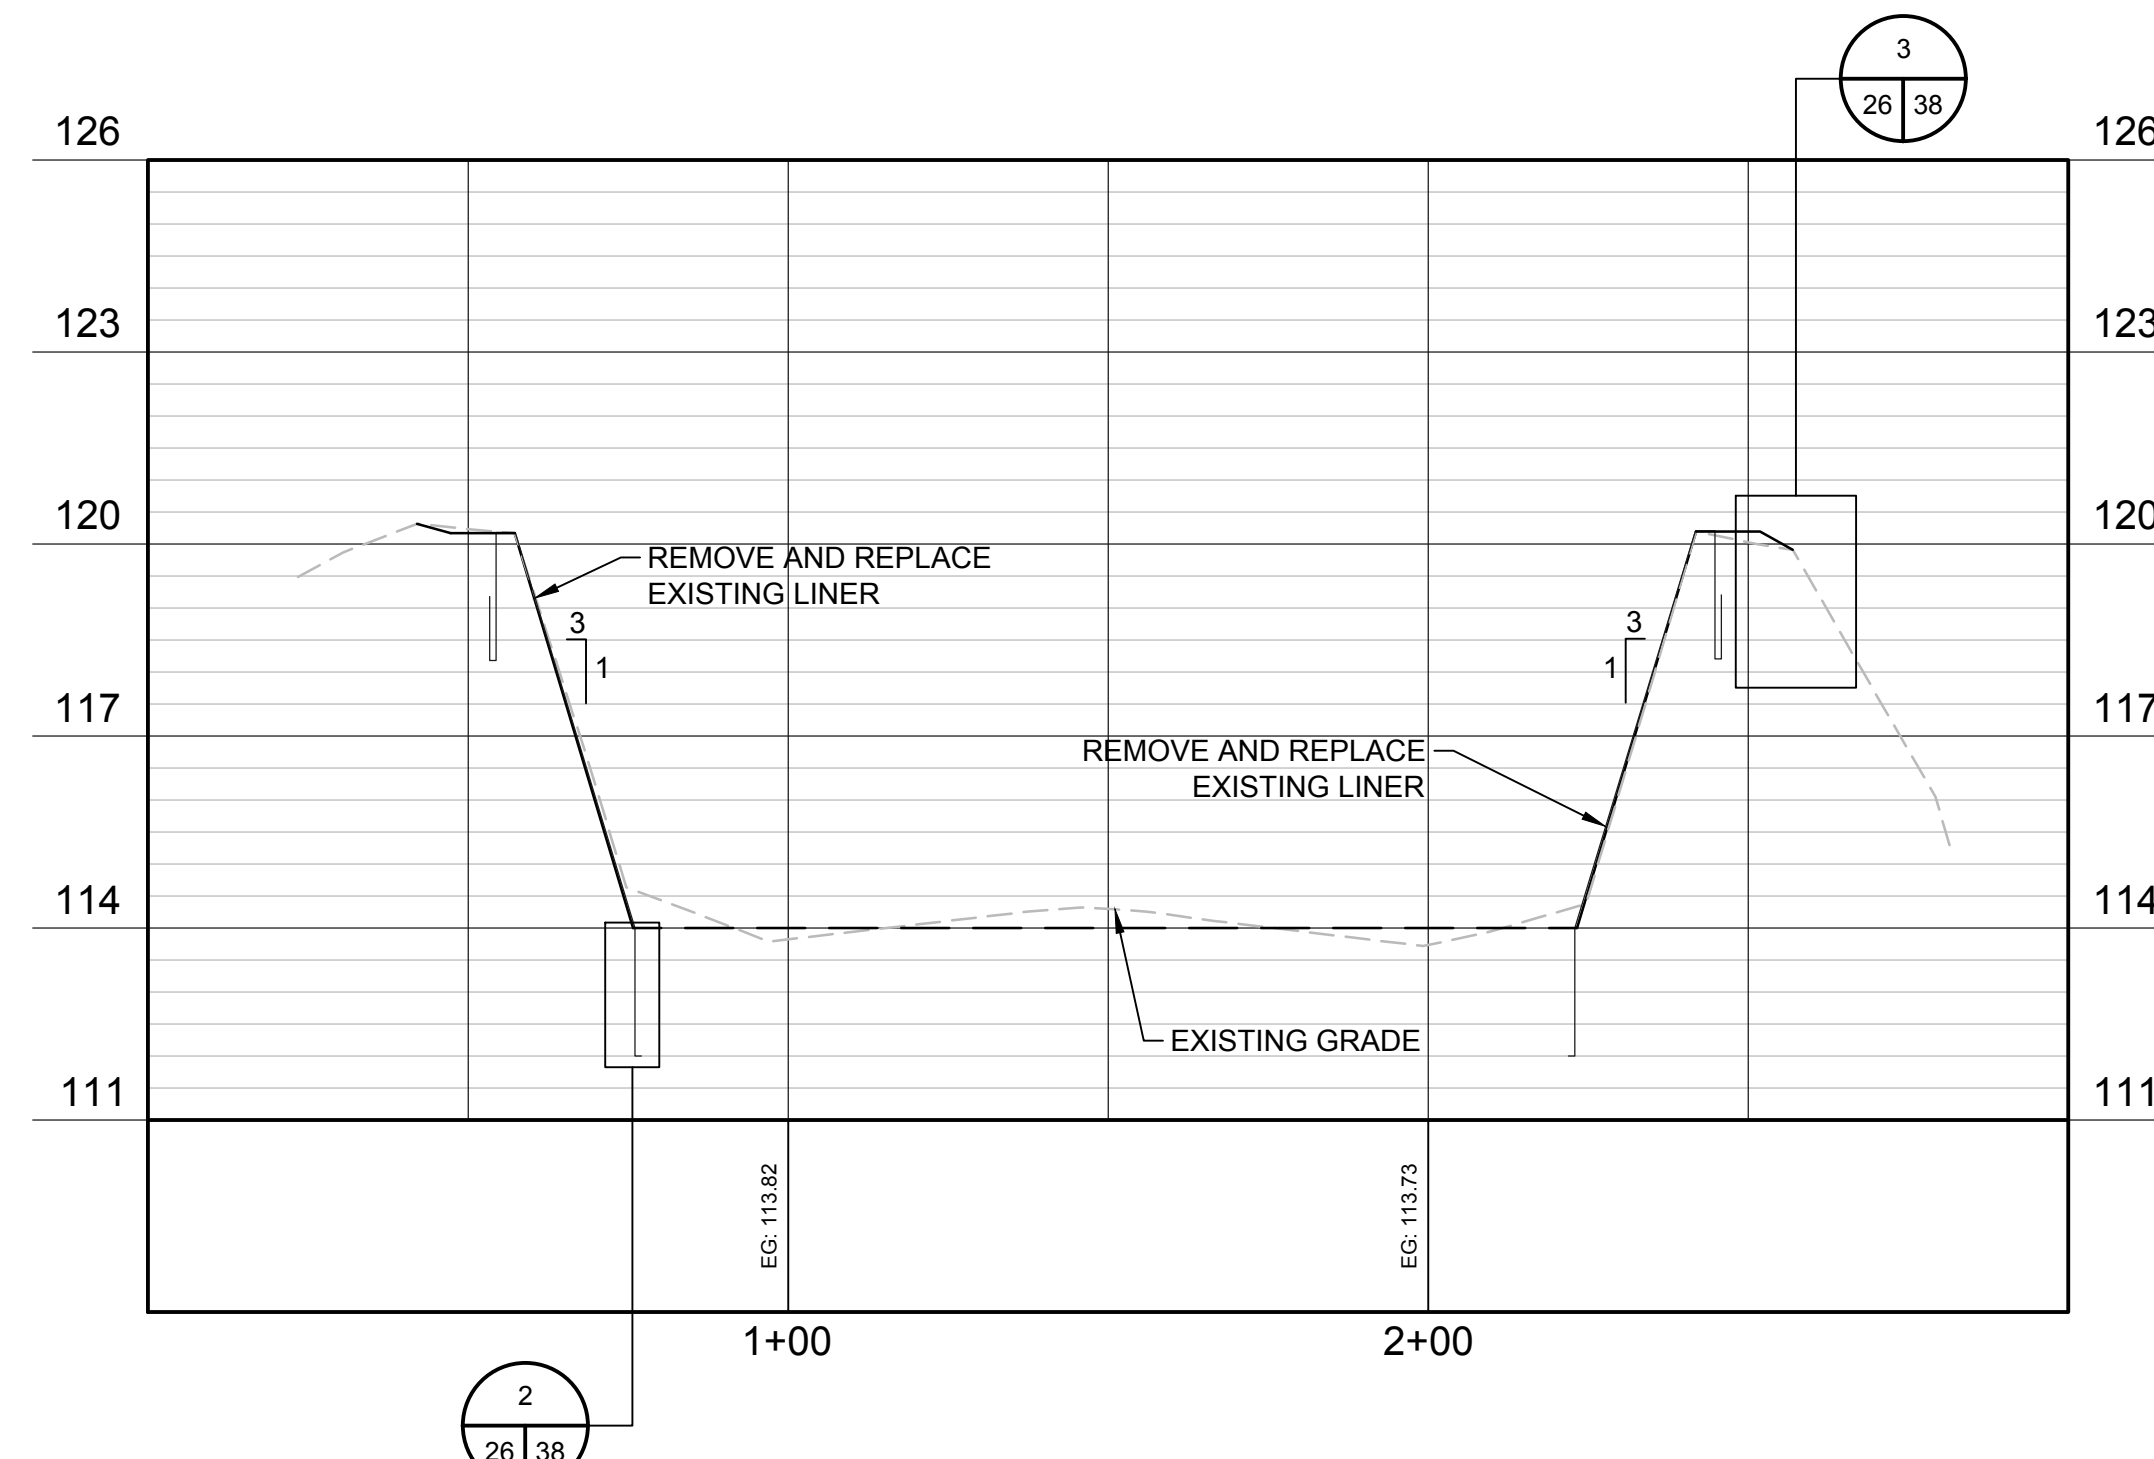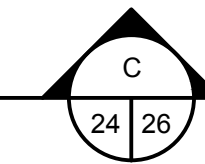


RIB 7 SECTION

SCALE: 1" = 30' H
1" = 3' V

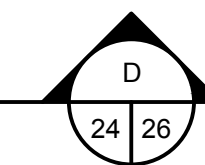

REV	DATE	DESCRIPTION

LINE IS 2 INCHES
AT FULL SIZE
(IF NOT SCALE ACCORDINGLY)

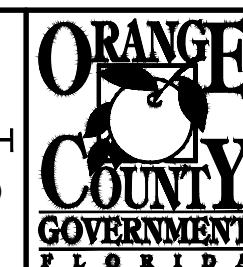

ORANGE COUNTY UTILITIES DEPARTMENT ENGINEERING DIVISION

9150 CURRY FORD ROAD ORLANDO, FL. 32825



A Full Service A & E Firm

Architects M / E / P
Engineers Planners
Environmental Surveyors
Landscape Architects Traffic/Transportation

www.cphcorp.com

1117 East Robinson Street ~ Orlando, FL 32801 ~ Phone: 407.425.0452

Licenses:
Eng. C.O.A. No. 3215
Survey L.B. No. 7143
Arch. Lic. No. AA2600926
Landscape Lic. No. LC0000298

RIB 7 - SECTIONS

JAMES R. MORRIS, JR.
PROFESSIONAL ENGINEER
FLORIDA LICENSE # 62384


OCU FILE NO.: 84948
DESIGNED BY: CKJ / ZLT
DRAWN BY: CKJ
CHECKED BY: DEM
CADD FILE: Rib 6-7.dwg

SCALE: AS SHOWN


DRAWING NO. :

C-402

SHEET: 26 OF 39

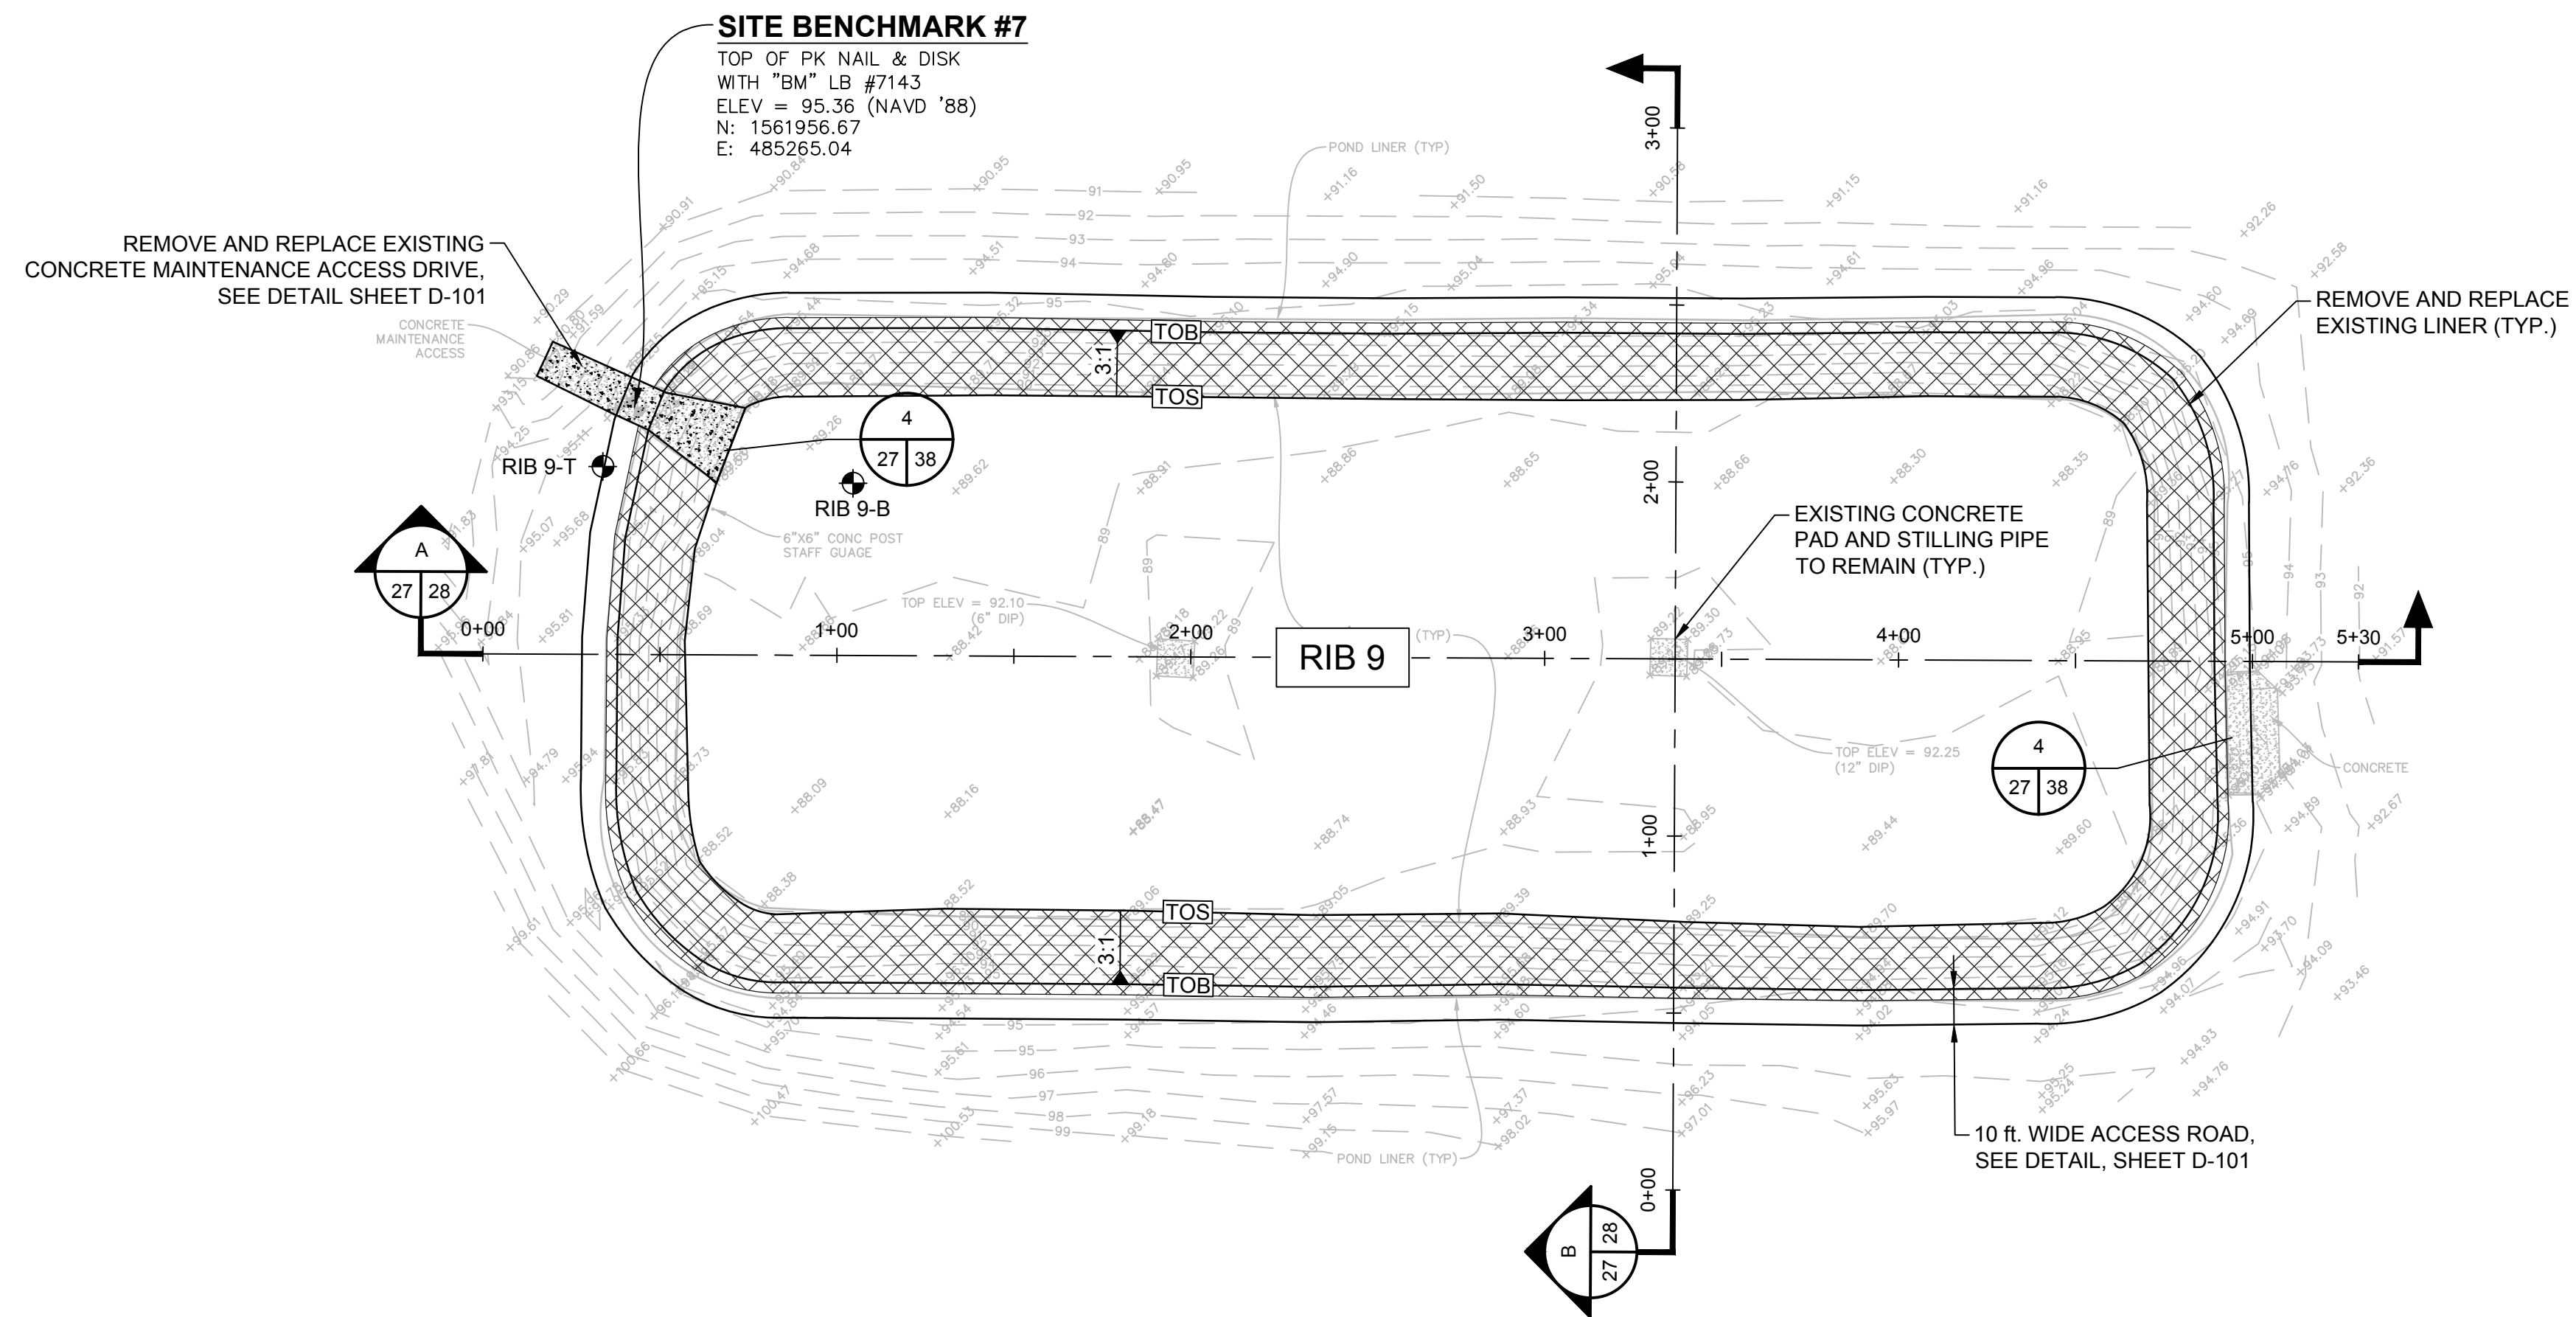


- NOTE:**
- CONTRACTOR SHALL CLEAN, SCARIFY AND LEVEL THE BOTTOM OF RIB 9 TO ELEVATION 89.00 AND RESHAPE SIDES TO MEET SLOPE REQUIREMENTS.

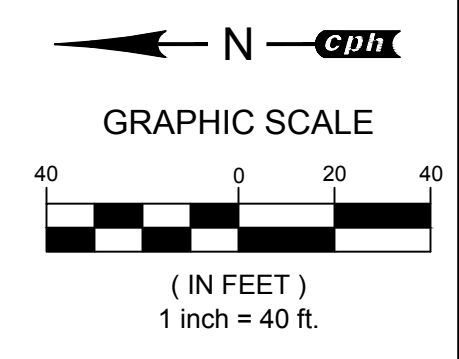

REV	DATE	DESCRIPTION

LINE IS 2 INCHES
AT FULL SIZE
(IF NOT SCALE ACCORDINGLY)

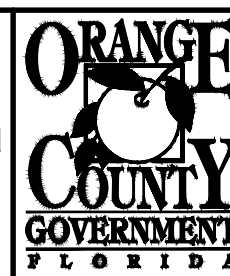

ORANGE COUNTY UTILITIES DEPARTMENT ENGINEERING DIVISION
9150 CURRY FORD ROAD ORLANDO, FL. 32825




A Full Service A & E Firm
Architects M / E / P
Engineers Planners
Environmental Surveyors
Landscape Architects Traffic/Transportation
Licenses:
Eng. C.O.A. No. 3215
Survey L.B. No. 7143
Arch. Lic. No. AA2600926
Landscape Lic. No. LC0000298
1117 East Robinson Street ~ Orlando, FL 32801 ~ Phone: 407.425.0452

RIB 9 - PLAN VIEW

JAMES R. MORRIS, JR.
PROFESSIONAL ENGINEER
FLORIDA LICENSE # 62384



OCU FILE NO.: 84948
DESIGNED BY: CKJ / ZLT
DRAWN BY: CKJ
CHECKED BY: DEM
CADD FILE: Rib 9.dwg

SCALE: AS SHOWN
DRAWING NO.: **C-500**
SHEET: 27 OF 39

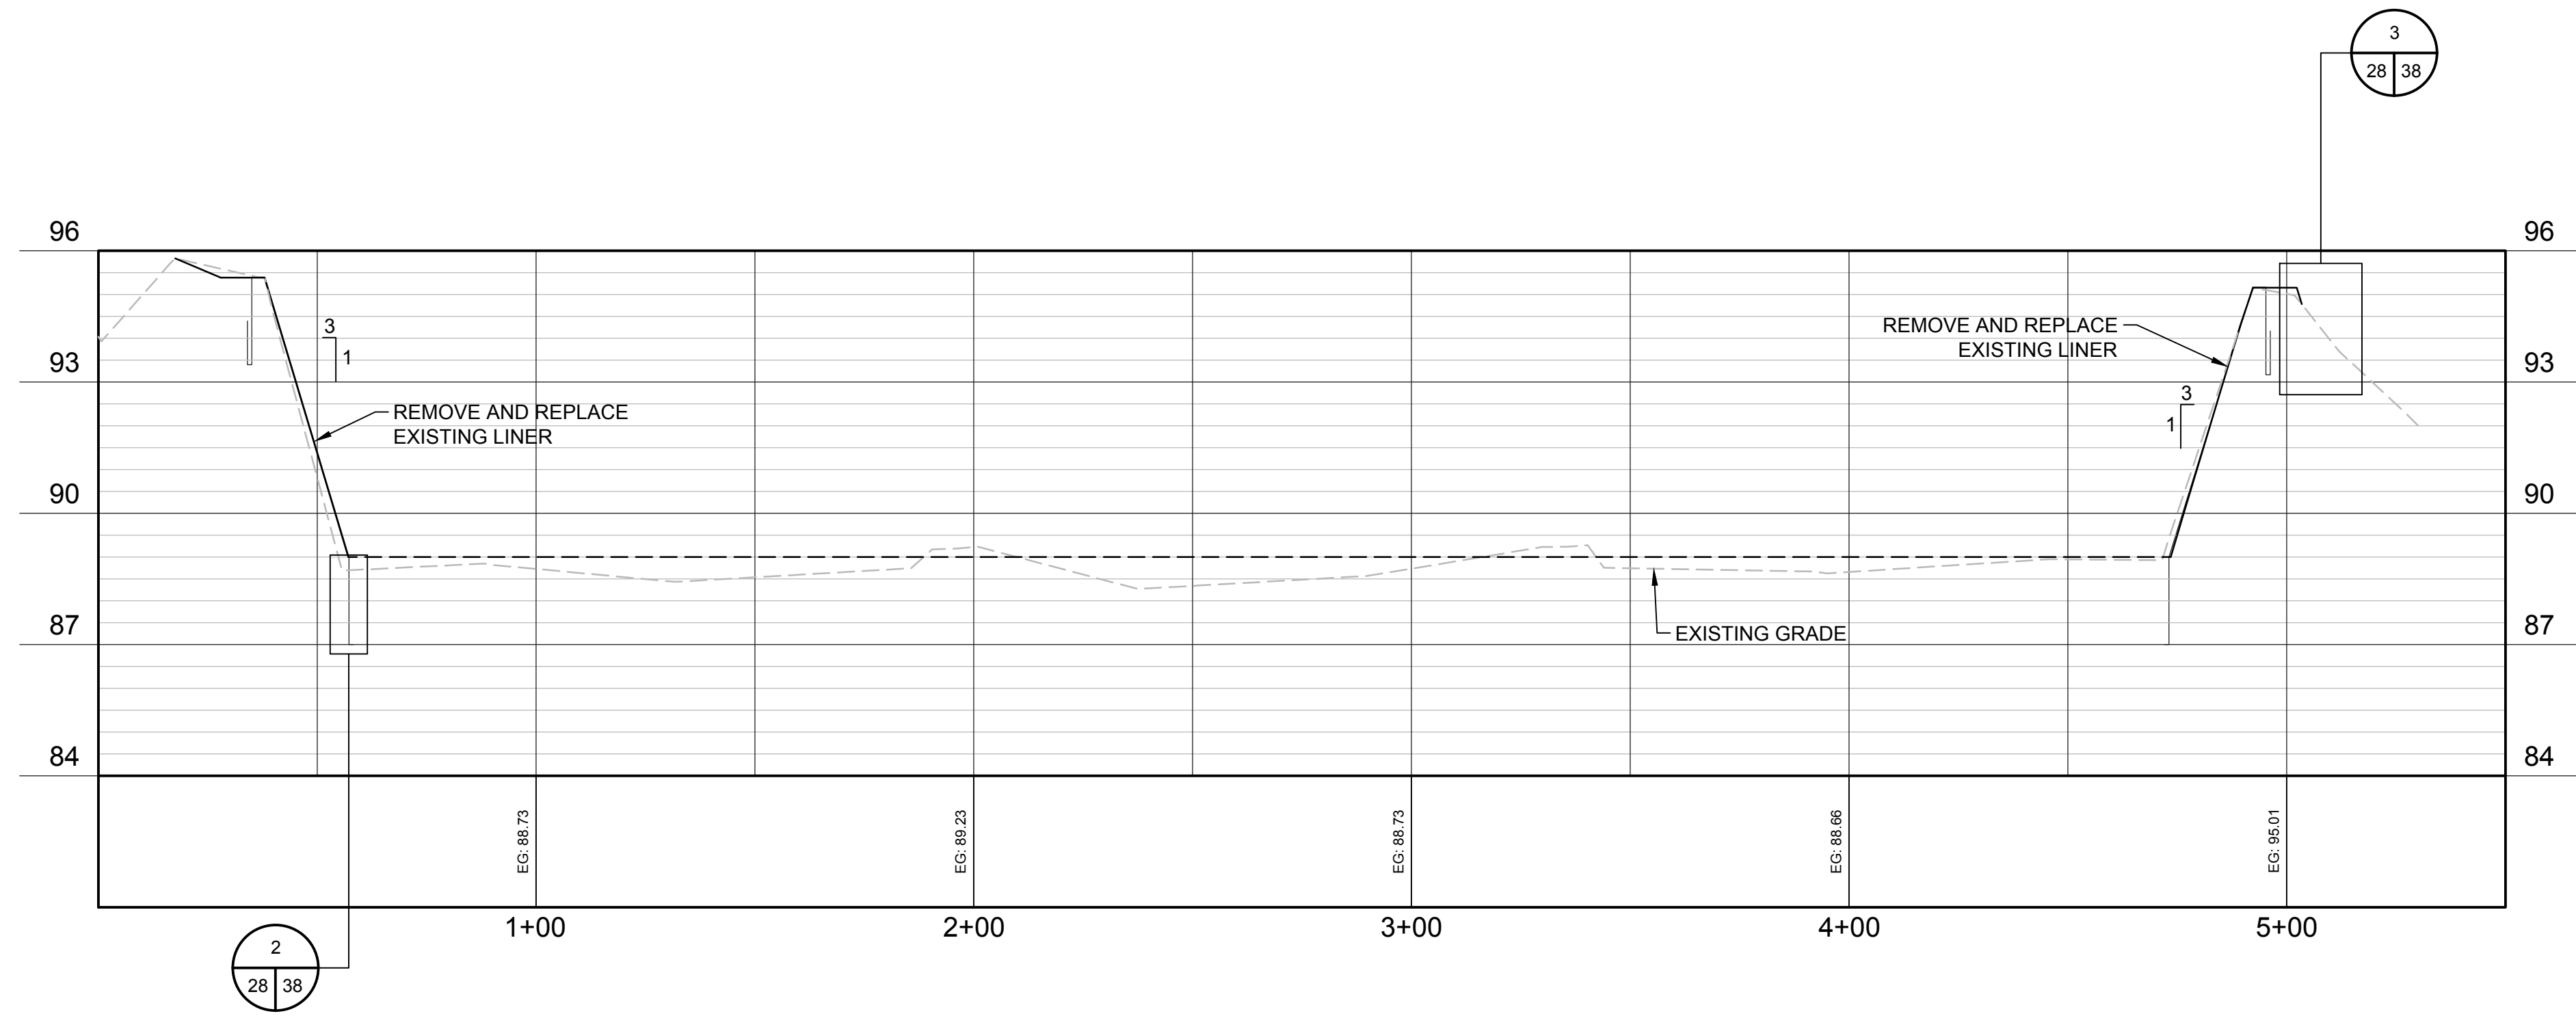


RIB 9 SECTION

SCALE: 1" = 30' H
1" = 3' V

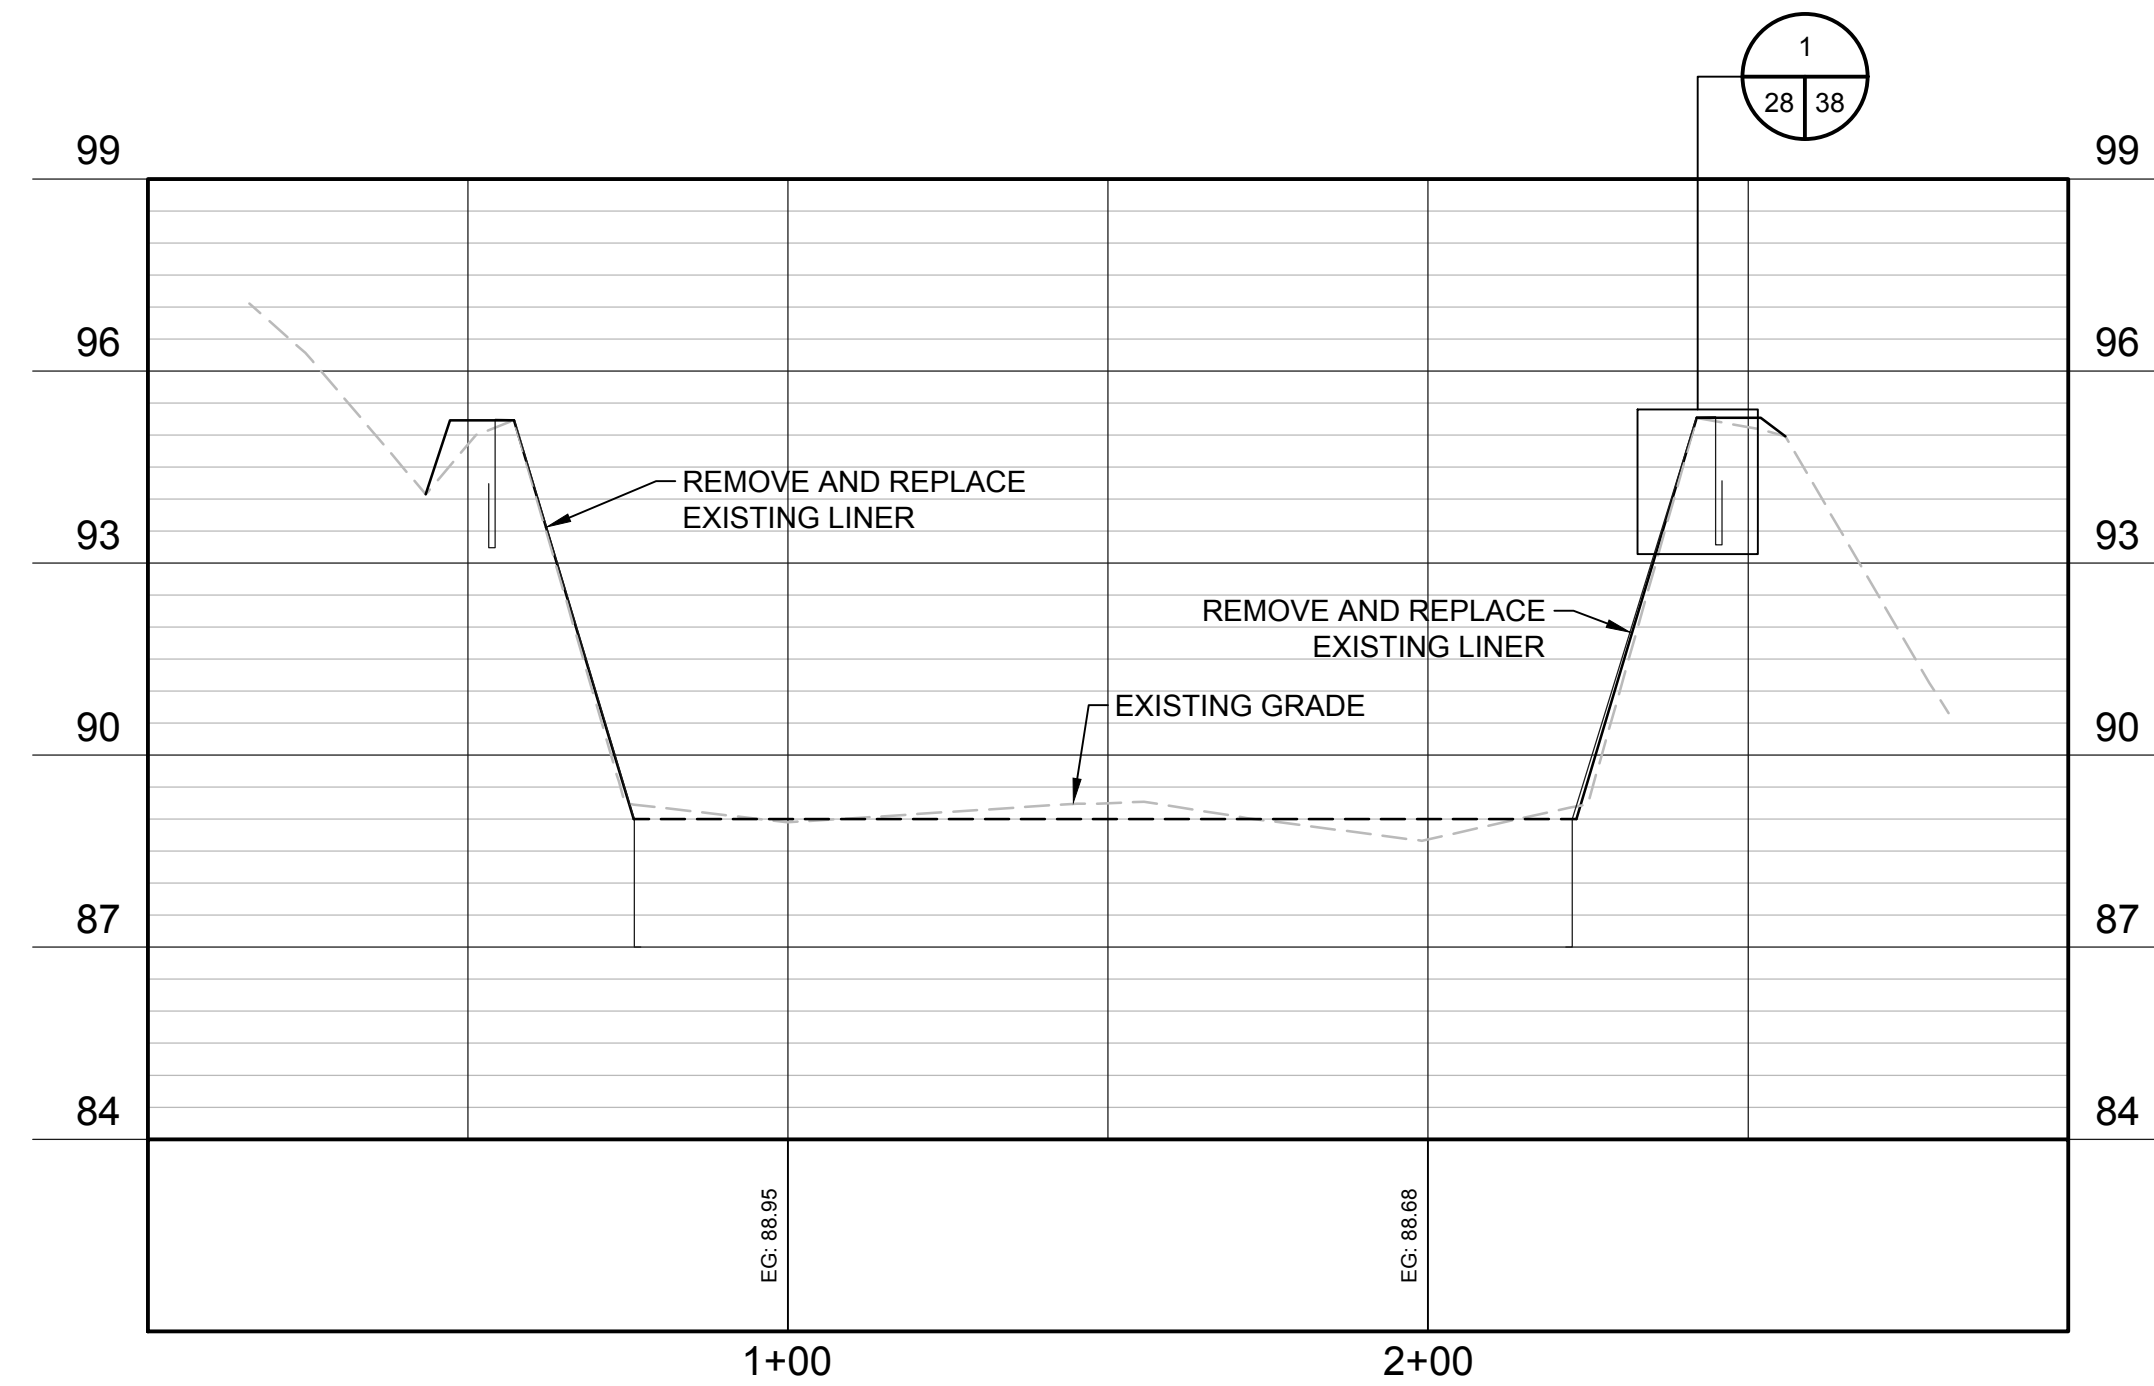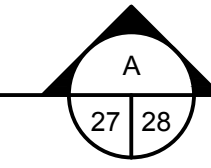


RIB 9 SECTION

SCALE: 1" = 30' H
1" = 3' V

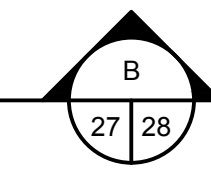

REV	DATE	DESCRIPTION

LINE IS 2 INCHES
AT FULL SIZE
(IF NOT SCALE ACCORDINGLY)

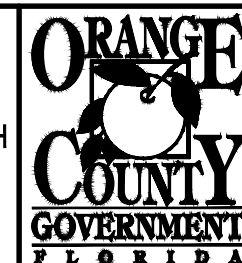

ORANGE COUNTY UTILITIES DEPARTMENT ENGINEERING DIVISION

9150 CURRY FORD ROAD ORLANDO, FL. 32825



www.cphcorp.com

A Full Service A & E Firm
Architects M / E / P
Engineers Planners
Environmental Surveyors
Landscape Architects Traffic/Transportation

Licenses:
Eng. C.O.A. No. 3215
Survey L.B. No. 7143
Arch. Lic. No. AA2600926
Landscape Lic. No. LC0000298






1117 East Robinson Street ~ Orlando, FL 32801 ~ Phone: 407.425.0452

RIB 9 - SECTIONS

JAMES R. MORRIS, JR.
PROFESSIONAL ENGINEER
FLORIDA LICENSE # 62384


OCU FILE NO.: 84948
DESIGNED BY: CKJ / ZLT
DRAWN BY: CKJ
CHECKED BY: DEM
CADD FILE: Rib 9.dwg

SCALE: AS SHOWN
DRAWING NO.:
C-501
SHEET: 28 OF 39

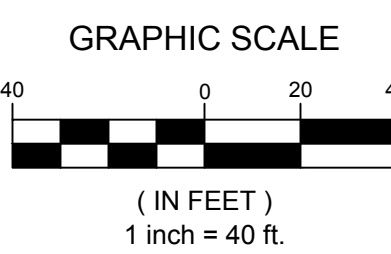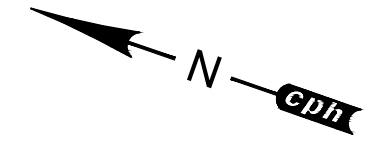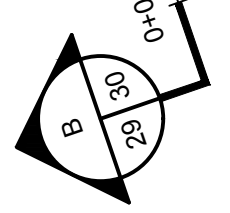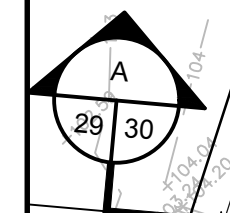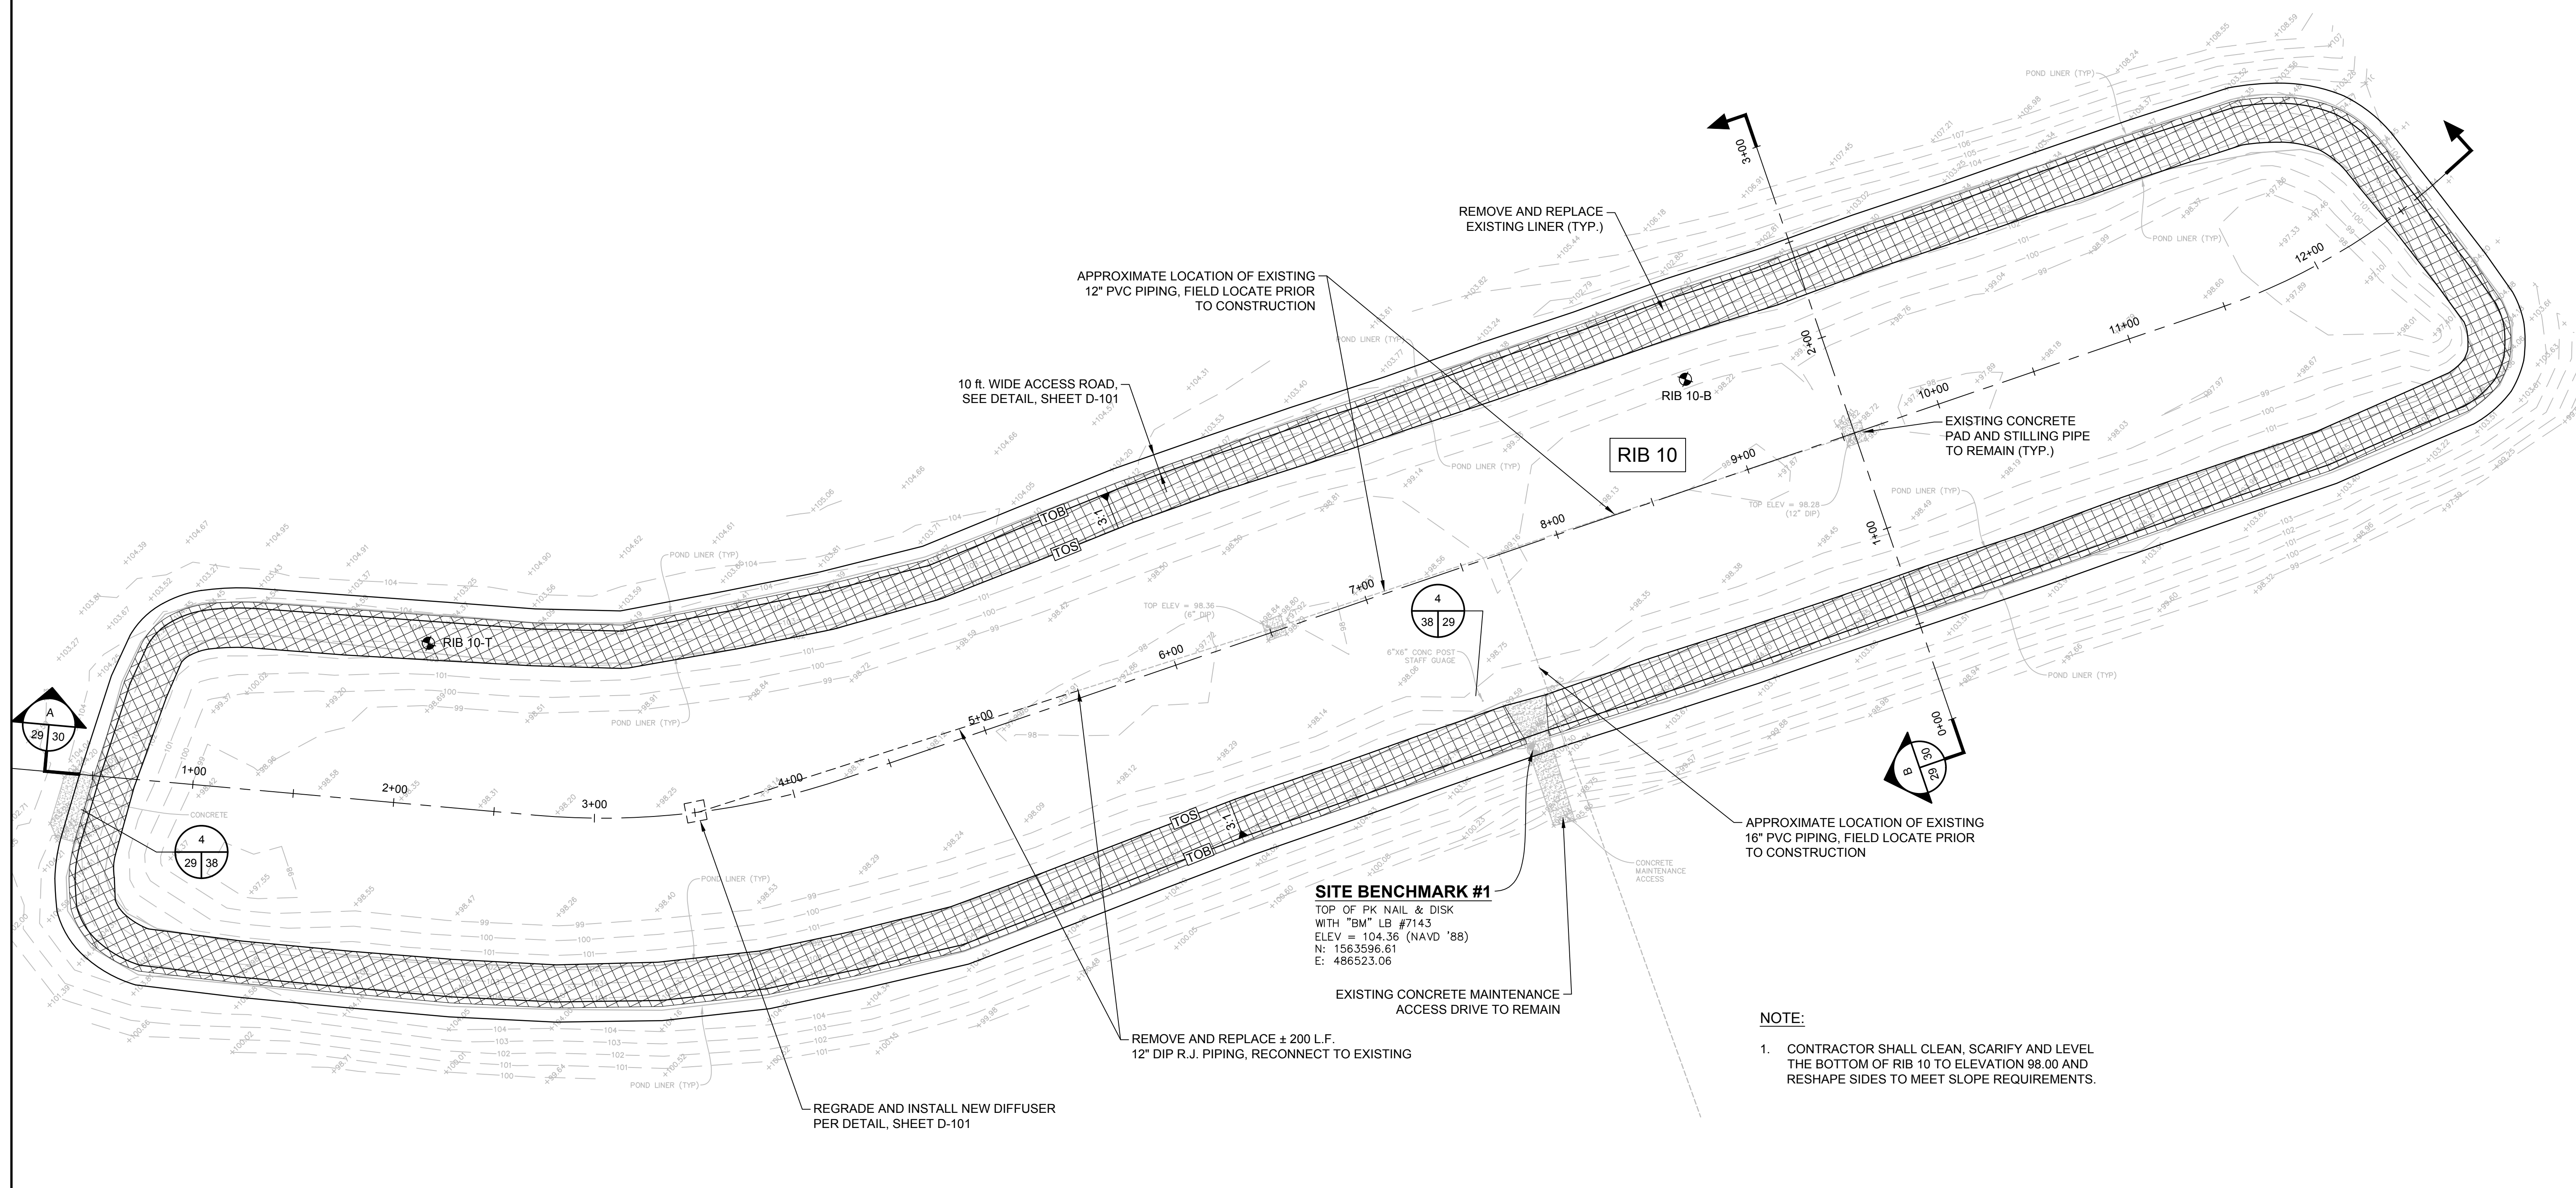

REV	DATE	DESCRIPTION

LINE IS 2 INCHES
AT FULL SIZE
(IF NOT SCALE ACCORDINGLY)

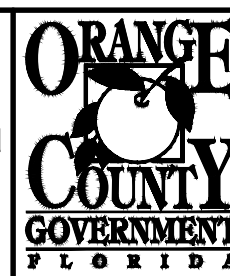

ORANGE COUNTY UTILITIES DEPARTMENT ENGINEERING DIVISION
9150 CURRY FORD ROAD ORLANDO, FL. 32825




A Full Service A & E Firm
Architects M / E / P
Engineers Planners
Environmental Surveyors
Landscape Architects Traffic/Transportation
Licenses:
Eng. C.O.A. No. 3215
Survey L.B. No. 7143
Arch. Lic. No. AA2600926
Landscape Lic. No. LC0000298
1117 East Robinson Street ~ Orlando, FL 32801 ~ Phone: 407.425.0452

RIB 10 - PLAN VIEW

JAMES R. MORRIS, JR.
PROFESSIONAL ENGINEER
FLORIDA LICENSE # 62384



OCU FILE NO.: 84948
DESIGNED BY: CKJ / ZLT
DRAWN BY: CKJ
CHECKED BY: DEM
CADD FILE: Rib 10.dwg

SCALE: AS SHOWN
DRAWING NO.: **C-600**
SHEET: 29 OF 39

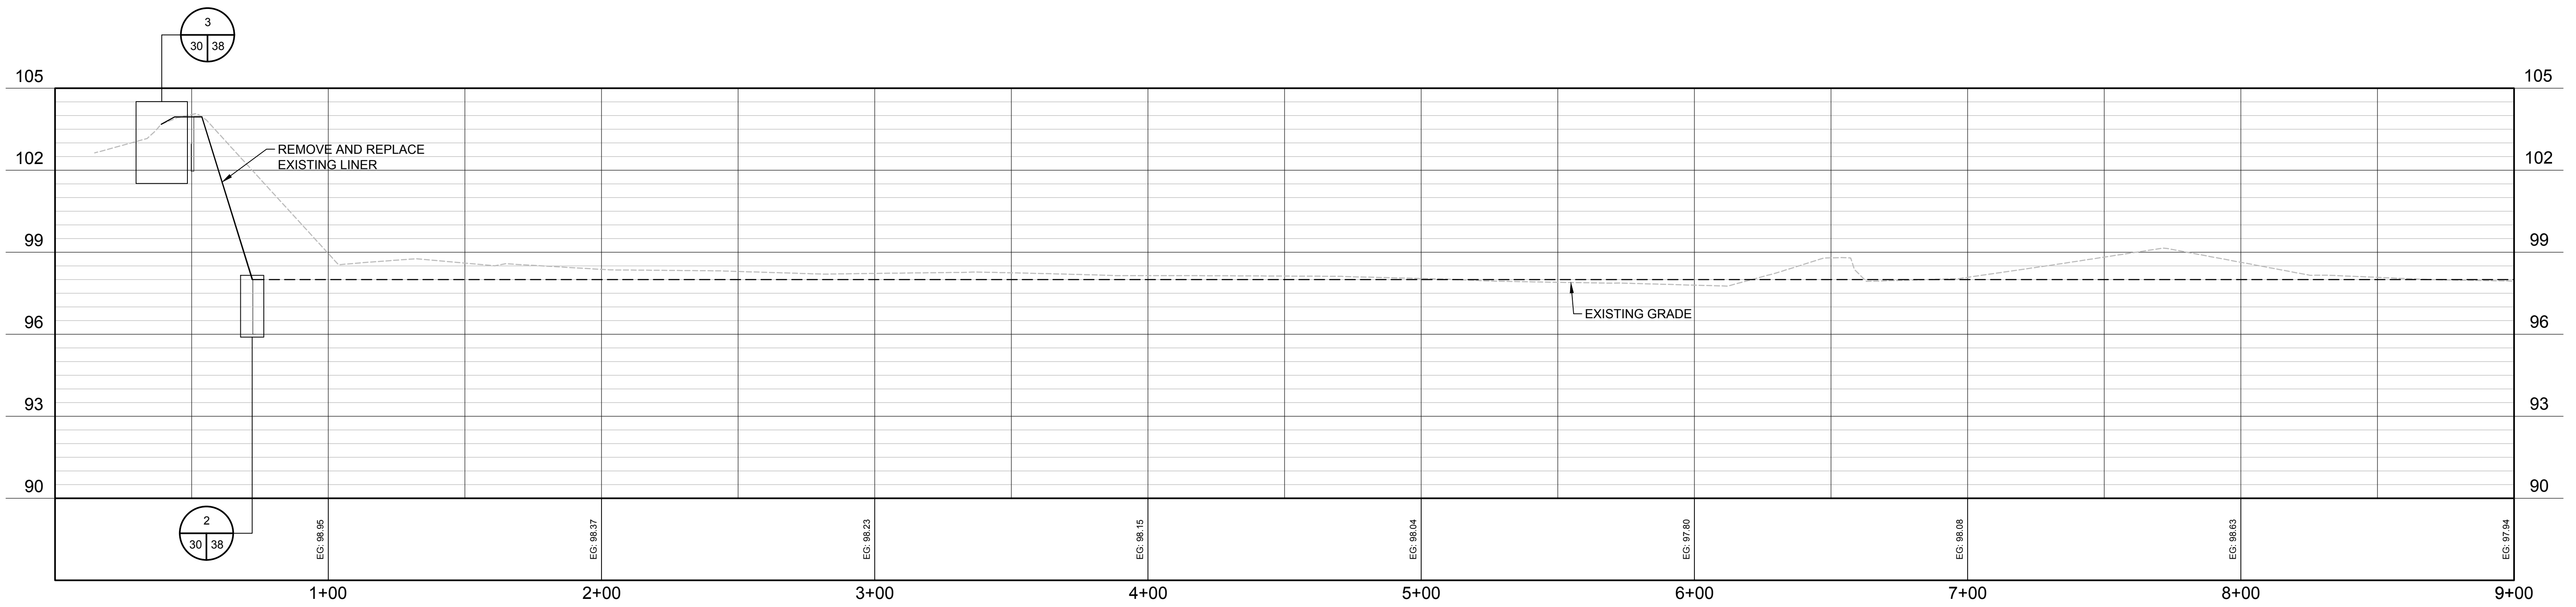



RIB 10 SECTION

SCALE: 1" = 30' H
1" = 3' V

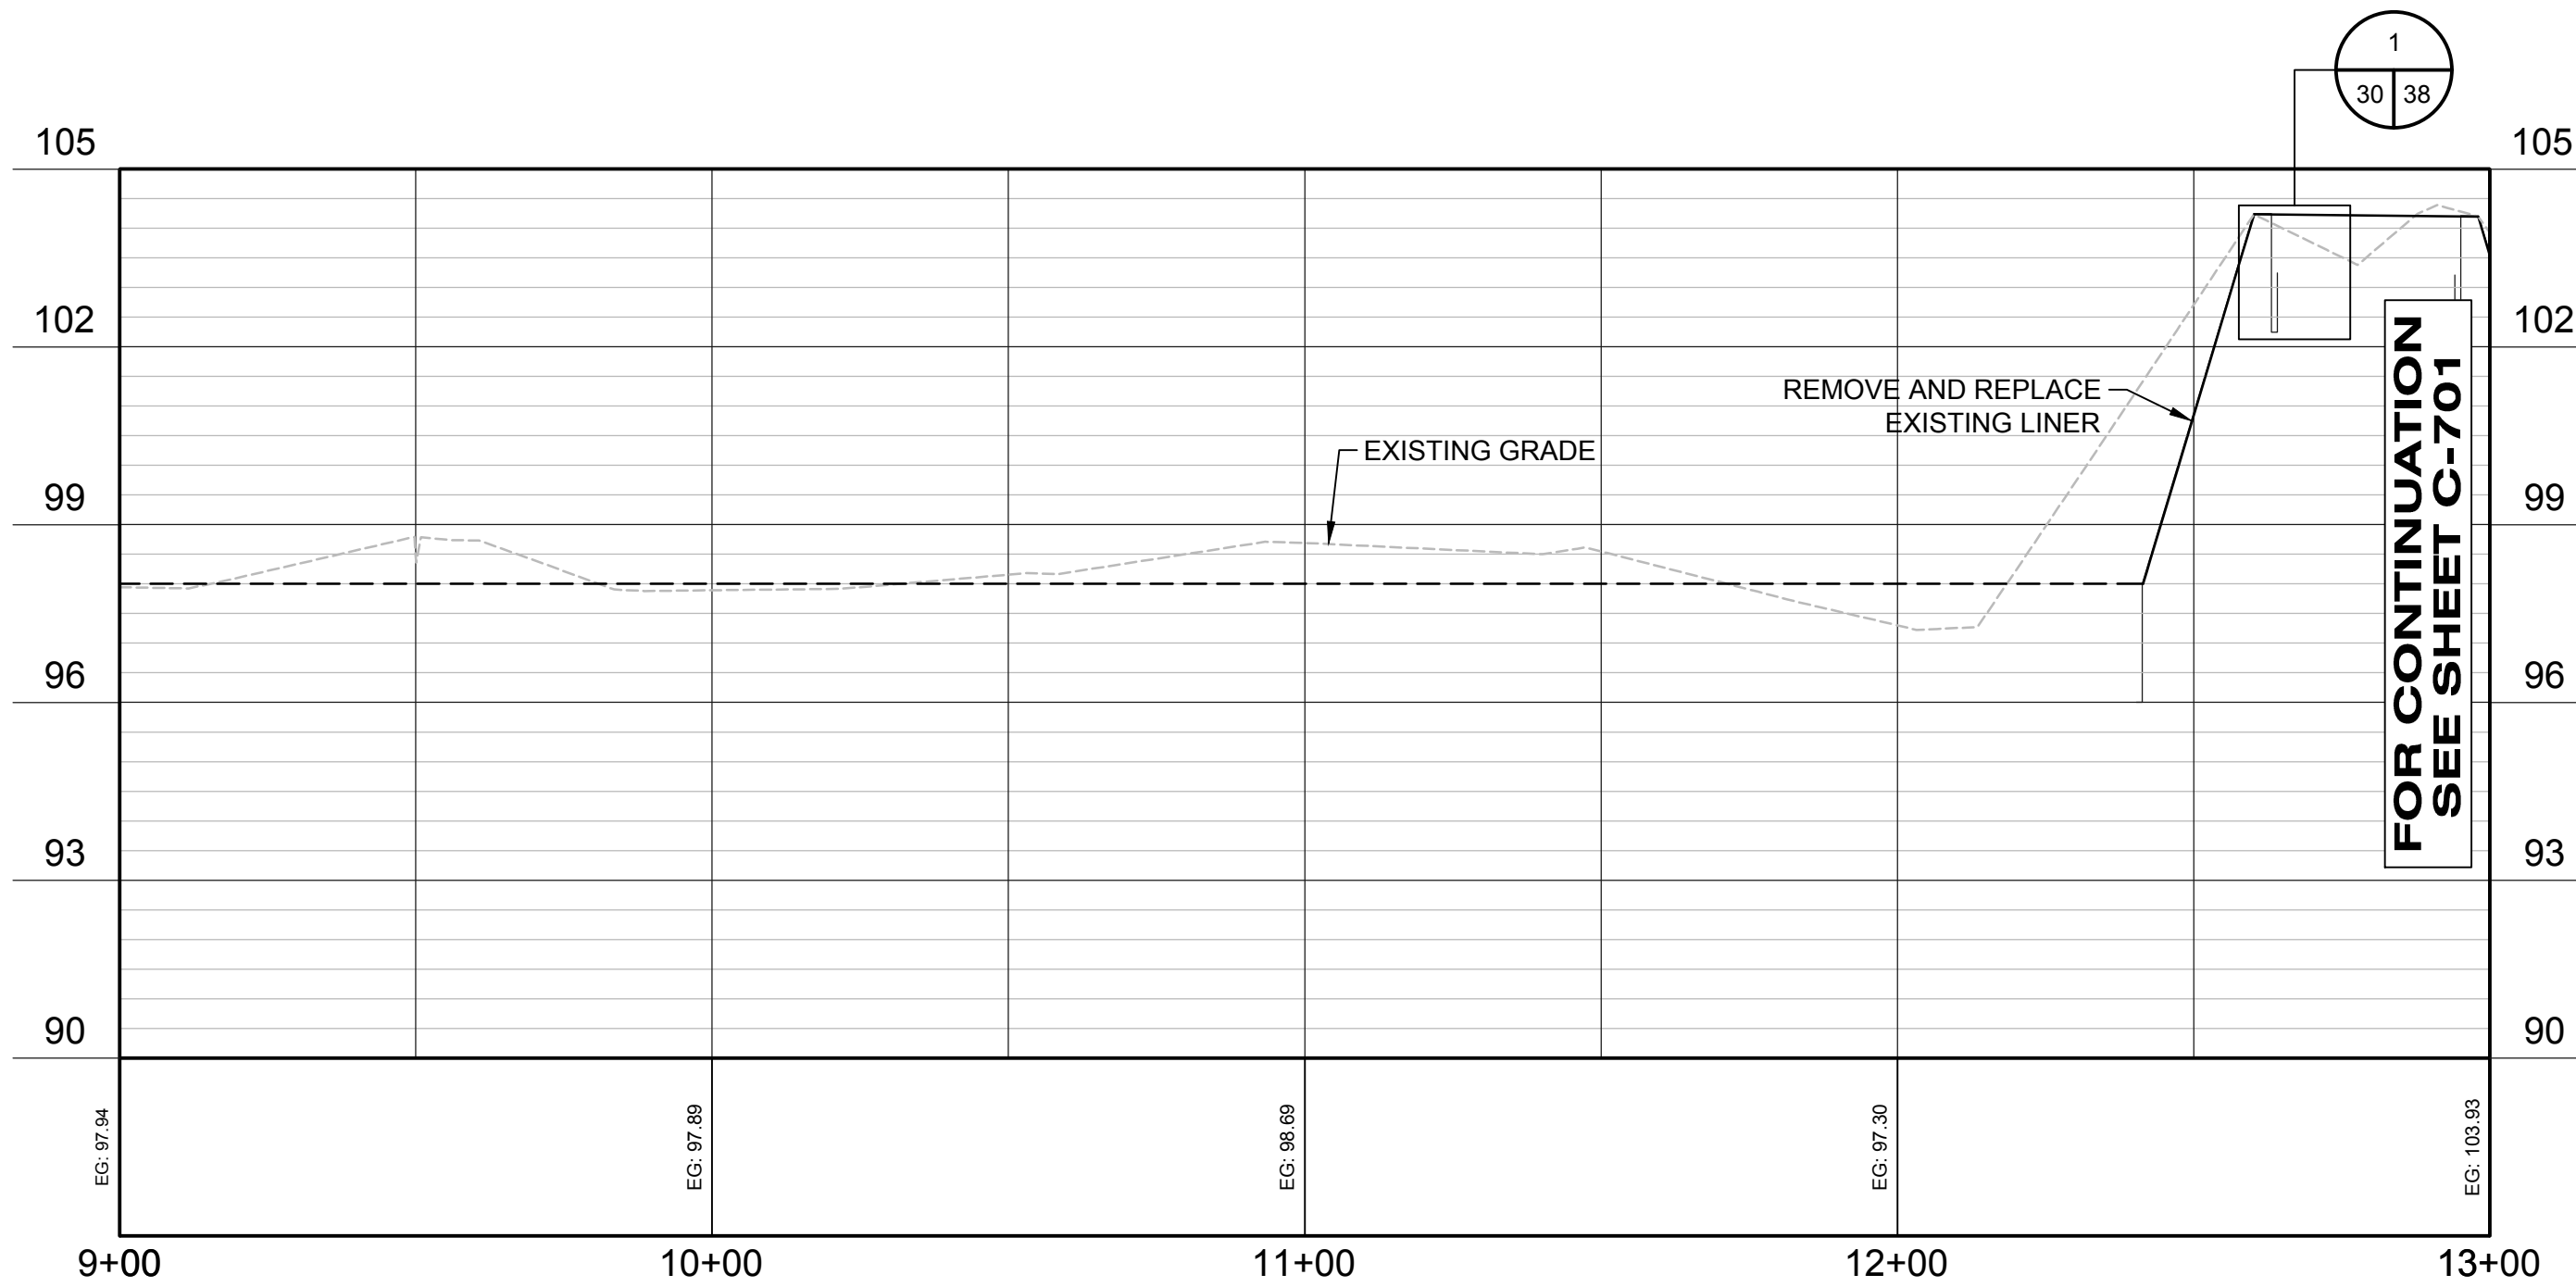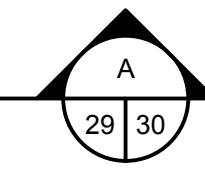


RIB 10 SECTION

SCALE: 1" = 30' H
1" = 3' V

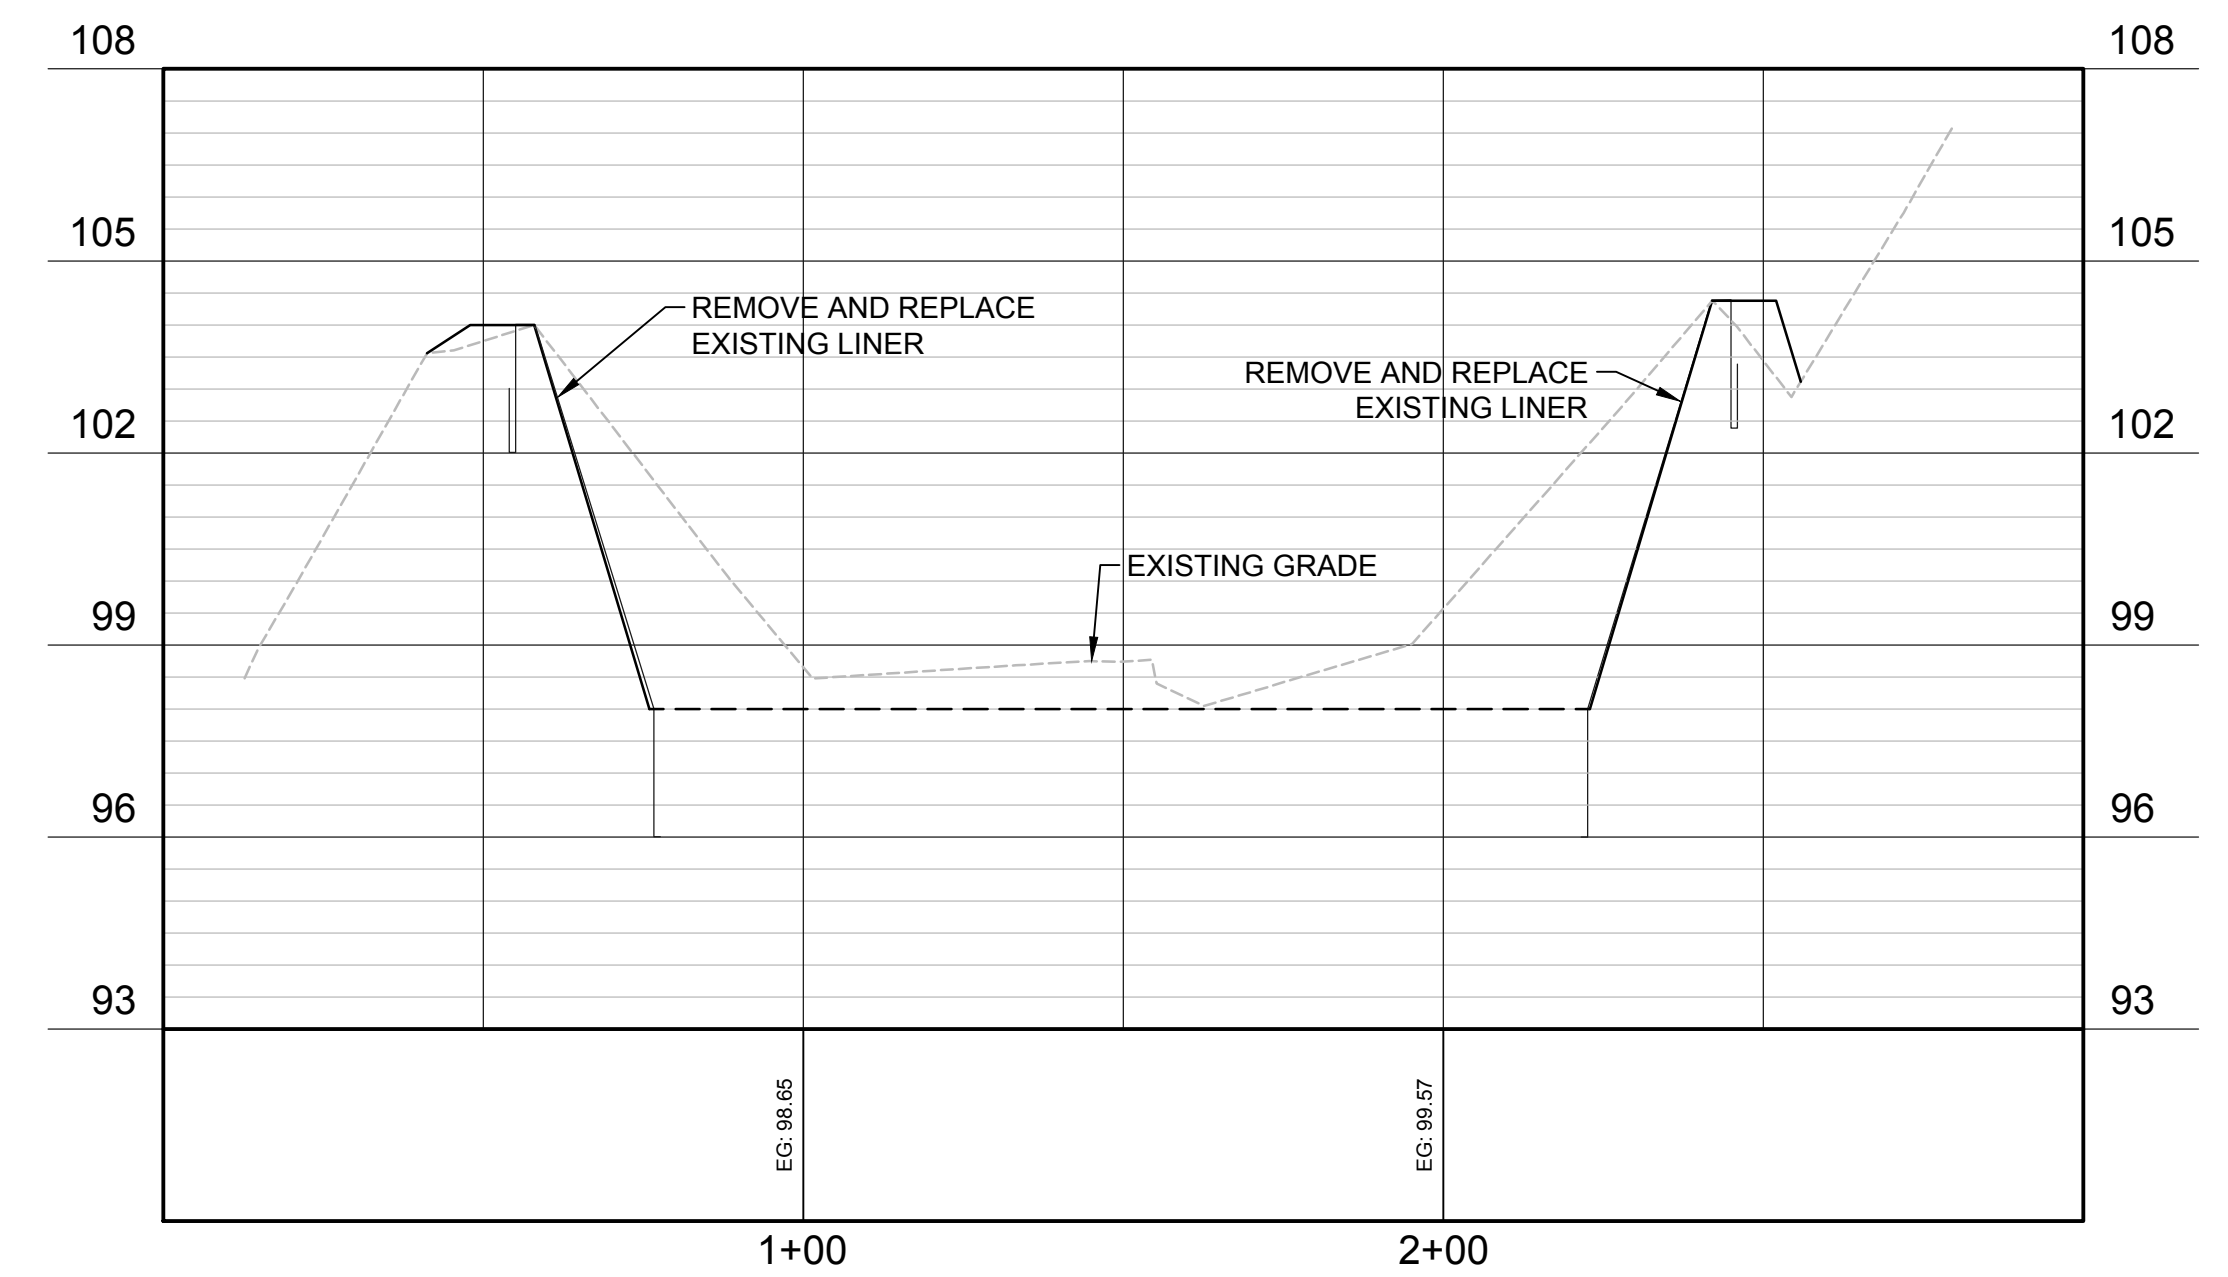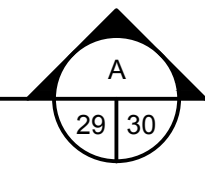


RIB 10 SECTION

SCALE: 1" = 30' H
1" = 3' V

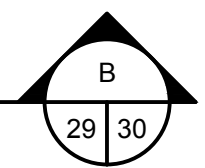

REV	DATE	DESCRIPTION

LINE IS 2 INCHES
AT FULL SIZE
(IF NOT SCALE ACCORDINGLY)

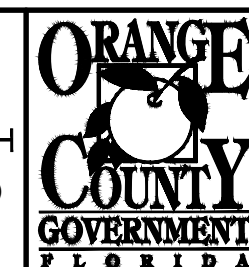

ORANGE COUNTY UTILITIES DEPARTMENT ENGINEERING DIVISION

9150 CURRY FORD ROAD ORLANDO, FL. 32825



www.cphcorp.com

A Full Service A & E Firm
Architects M / E / P
Engineers Planners
Environmental Surveyors
Landscape Architects Traffic/Transportation

Licenses:
Eng. C.O.A. No. 3215
Survey L.B. No. 7143
Arch. Lic. No. AA2600926
Landscape Lic. No. LC0000298

1117 East Robinson Street ~ Orlando, FL 32801 ~ Phone: 407.425.0452

RIB 10 - SECTIONS

JAMES R. MORRIS, JR.
PROFESSIONAL ENGINEER
FLORIDA LICENSE # 62384

OCU FILE NO.: 84948
DESIGNED BY: CKJ / ZLT
DRAWN BY: CKJ
CHECKED BY: DEM
CADD FILE: Rib 10.dwg

SCALE: AS SHOWN
DRAWING NO.: **C-601**
SHEET: 30 OF 39