




DETAIL "B"

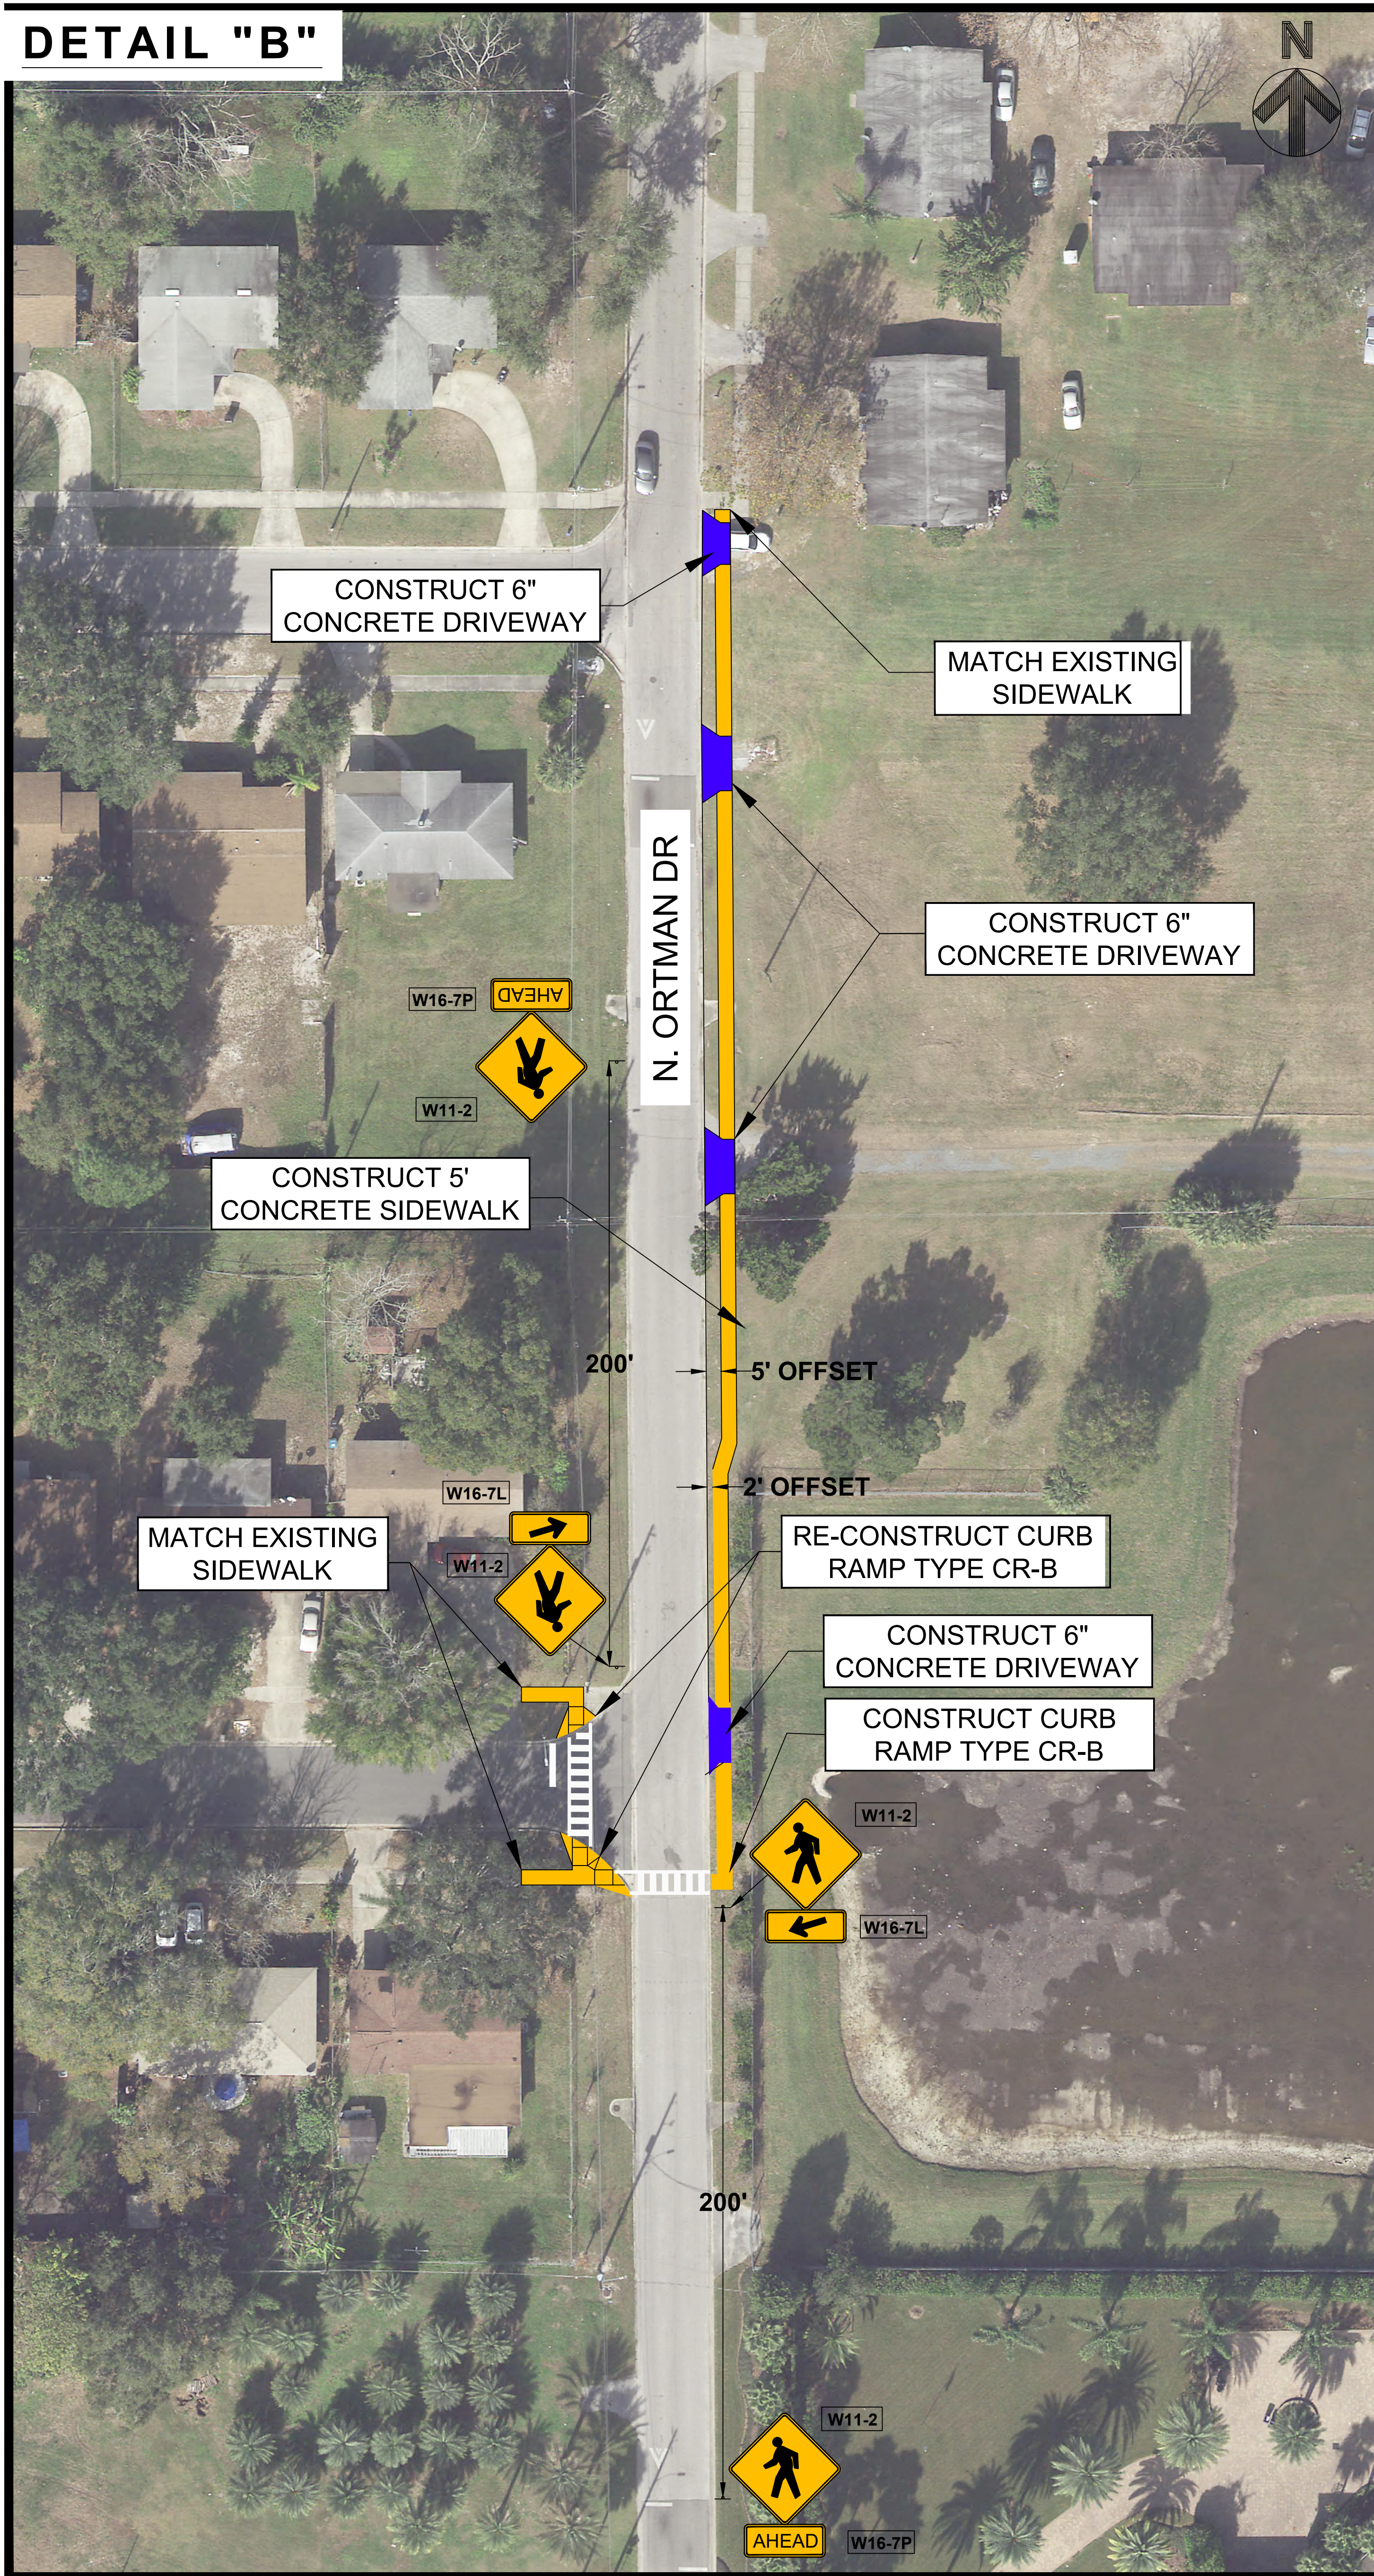


DETAIL "A"

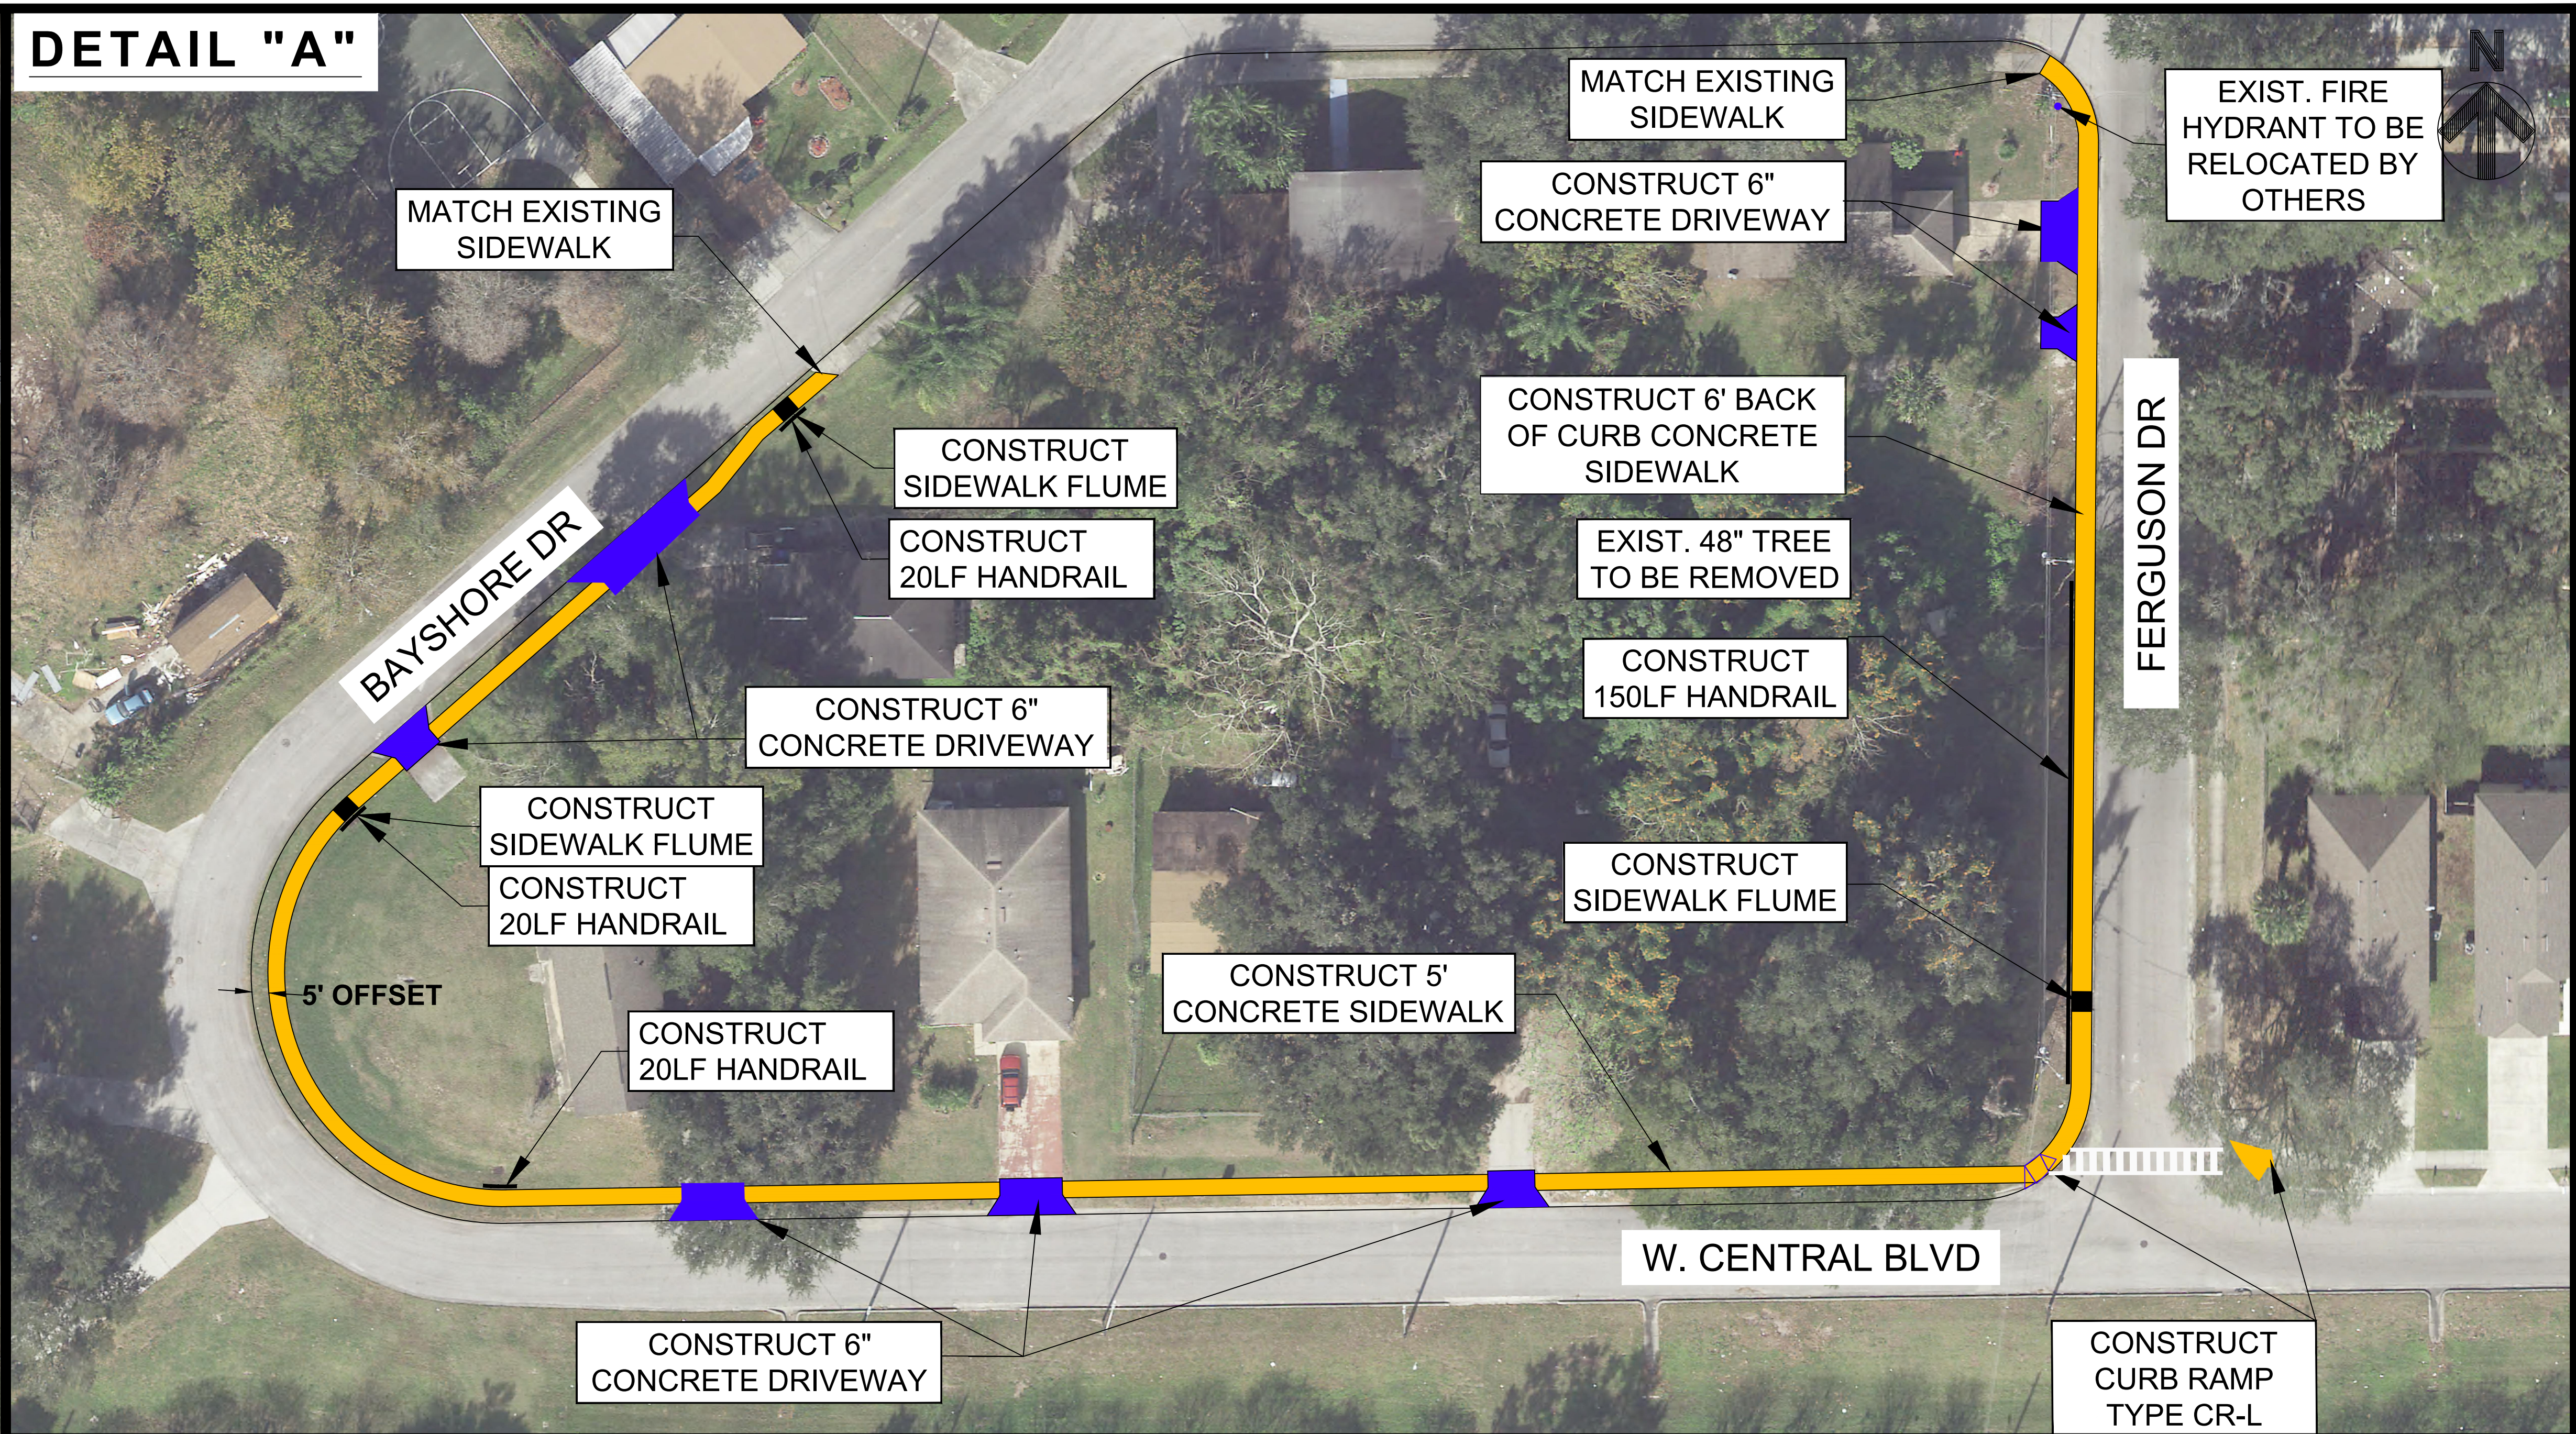


DETAIL "C"

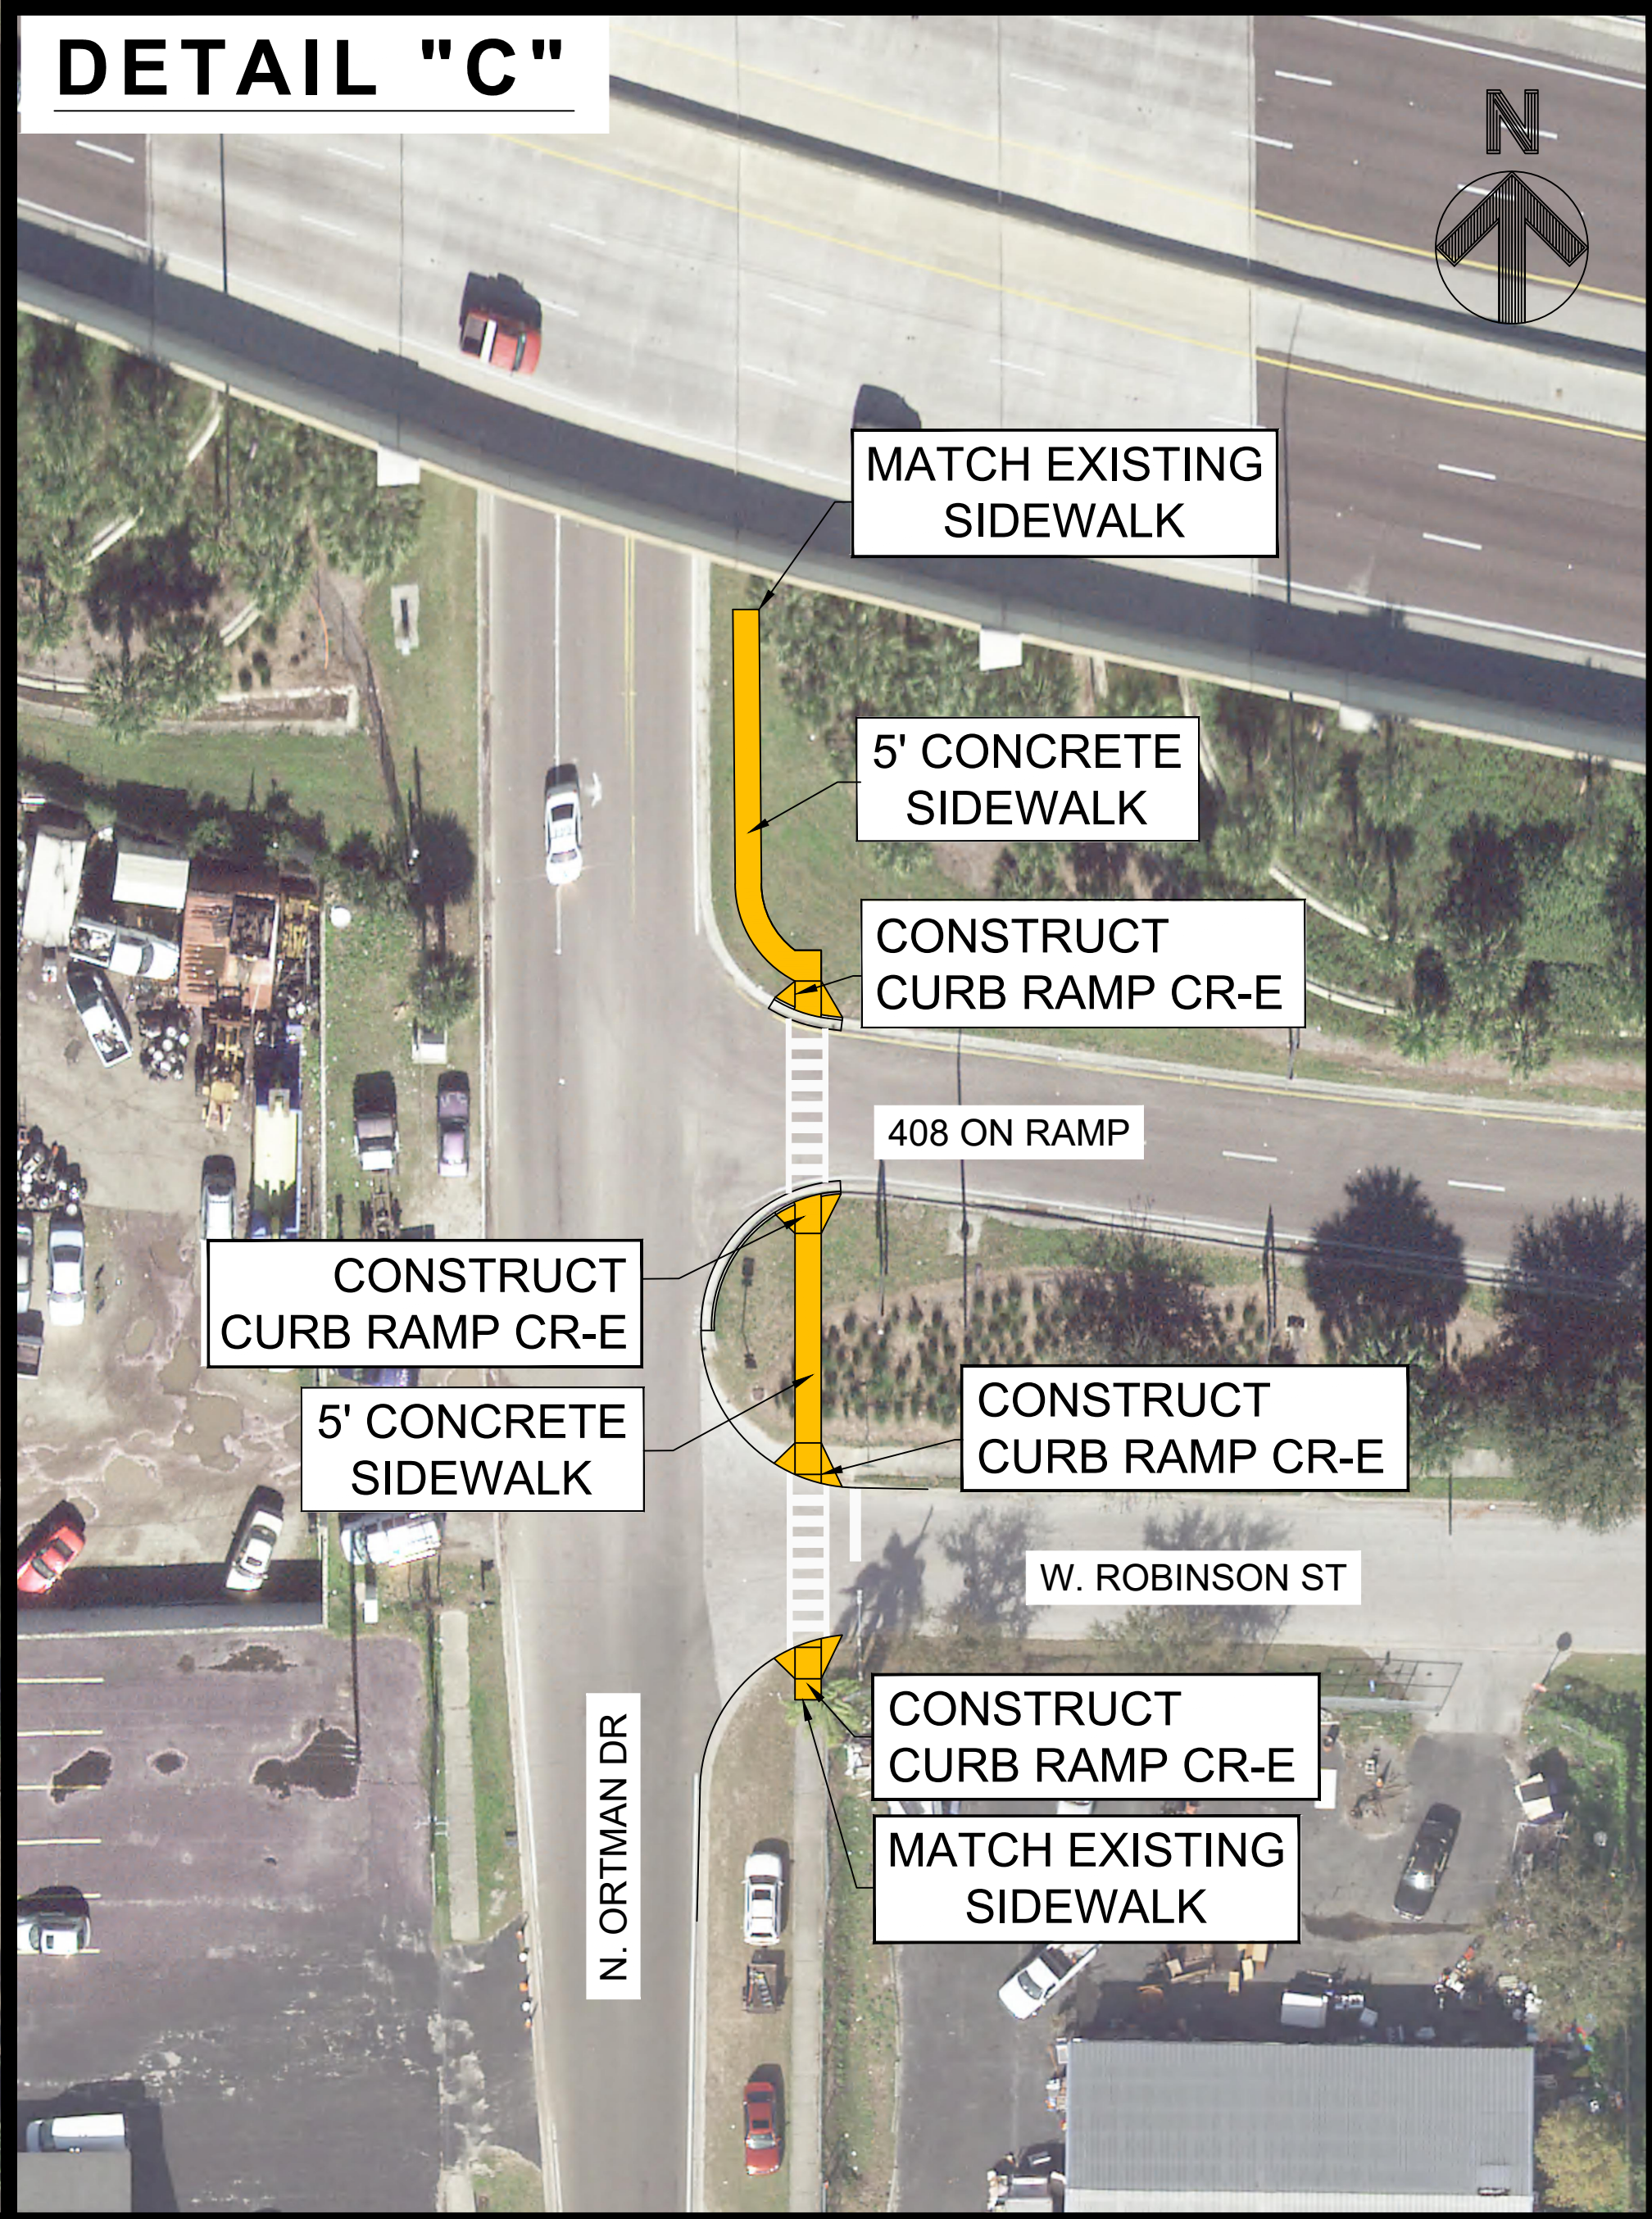

DETAIL "D"

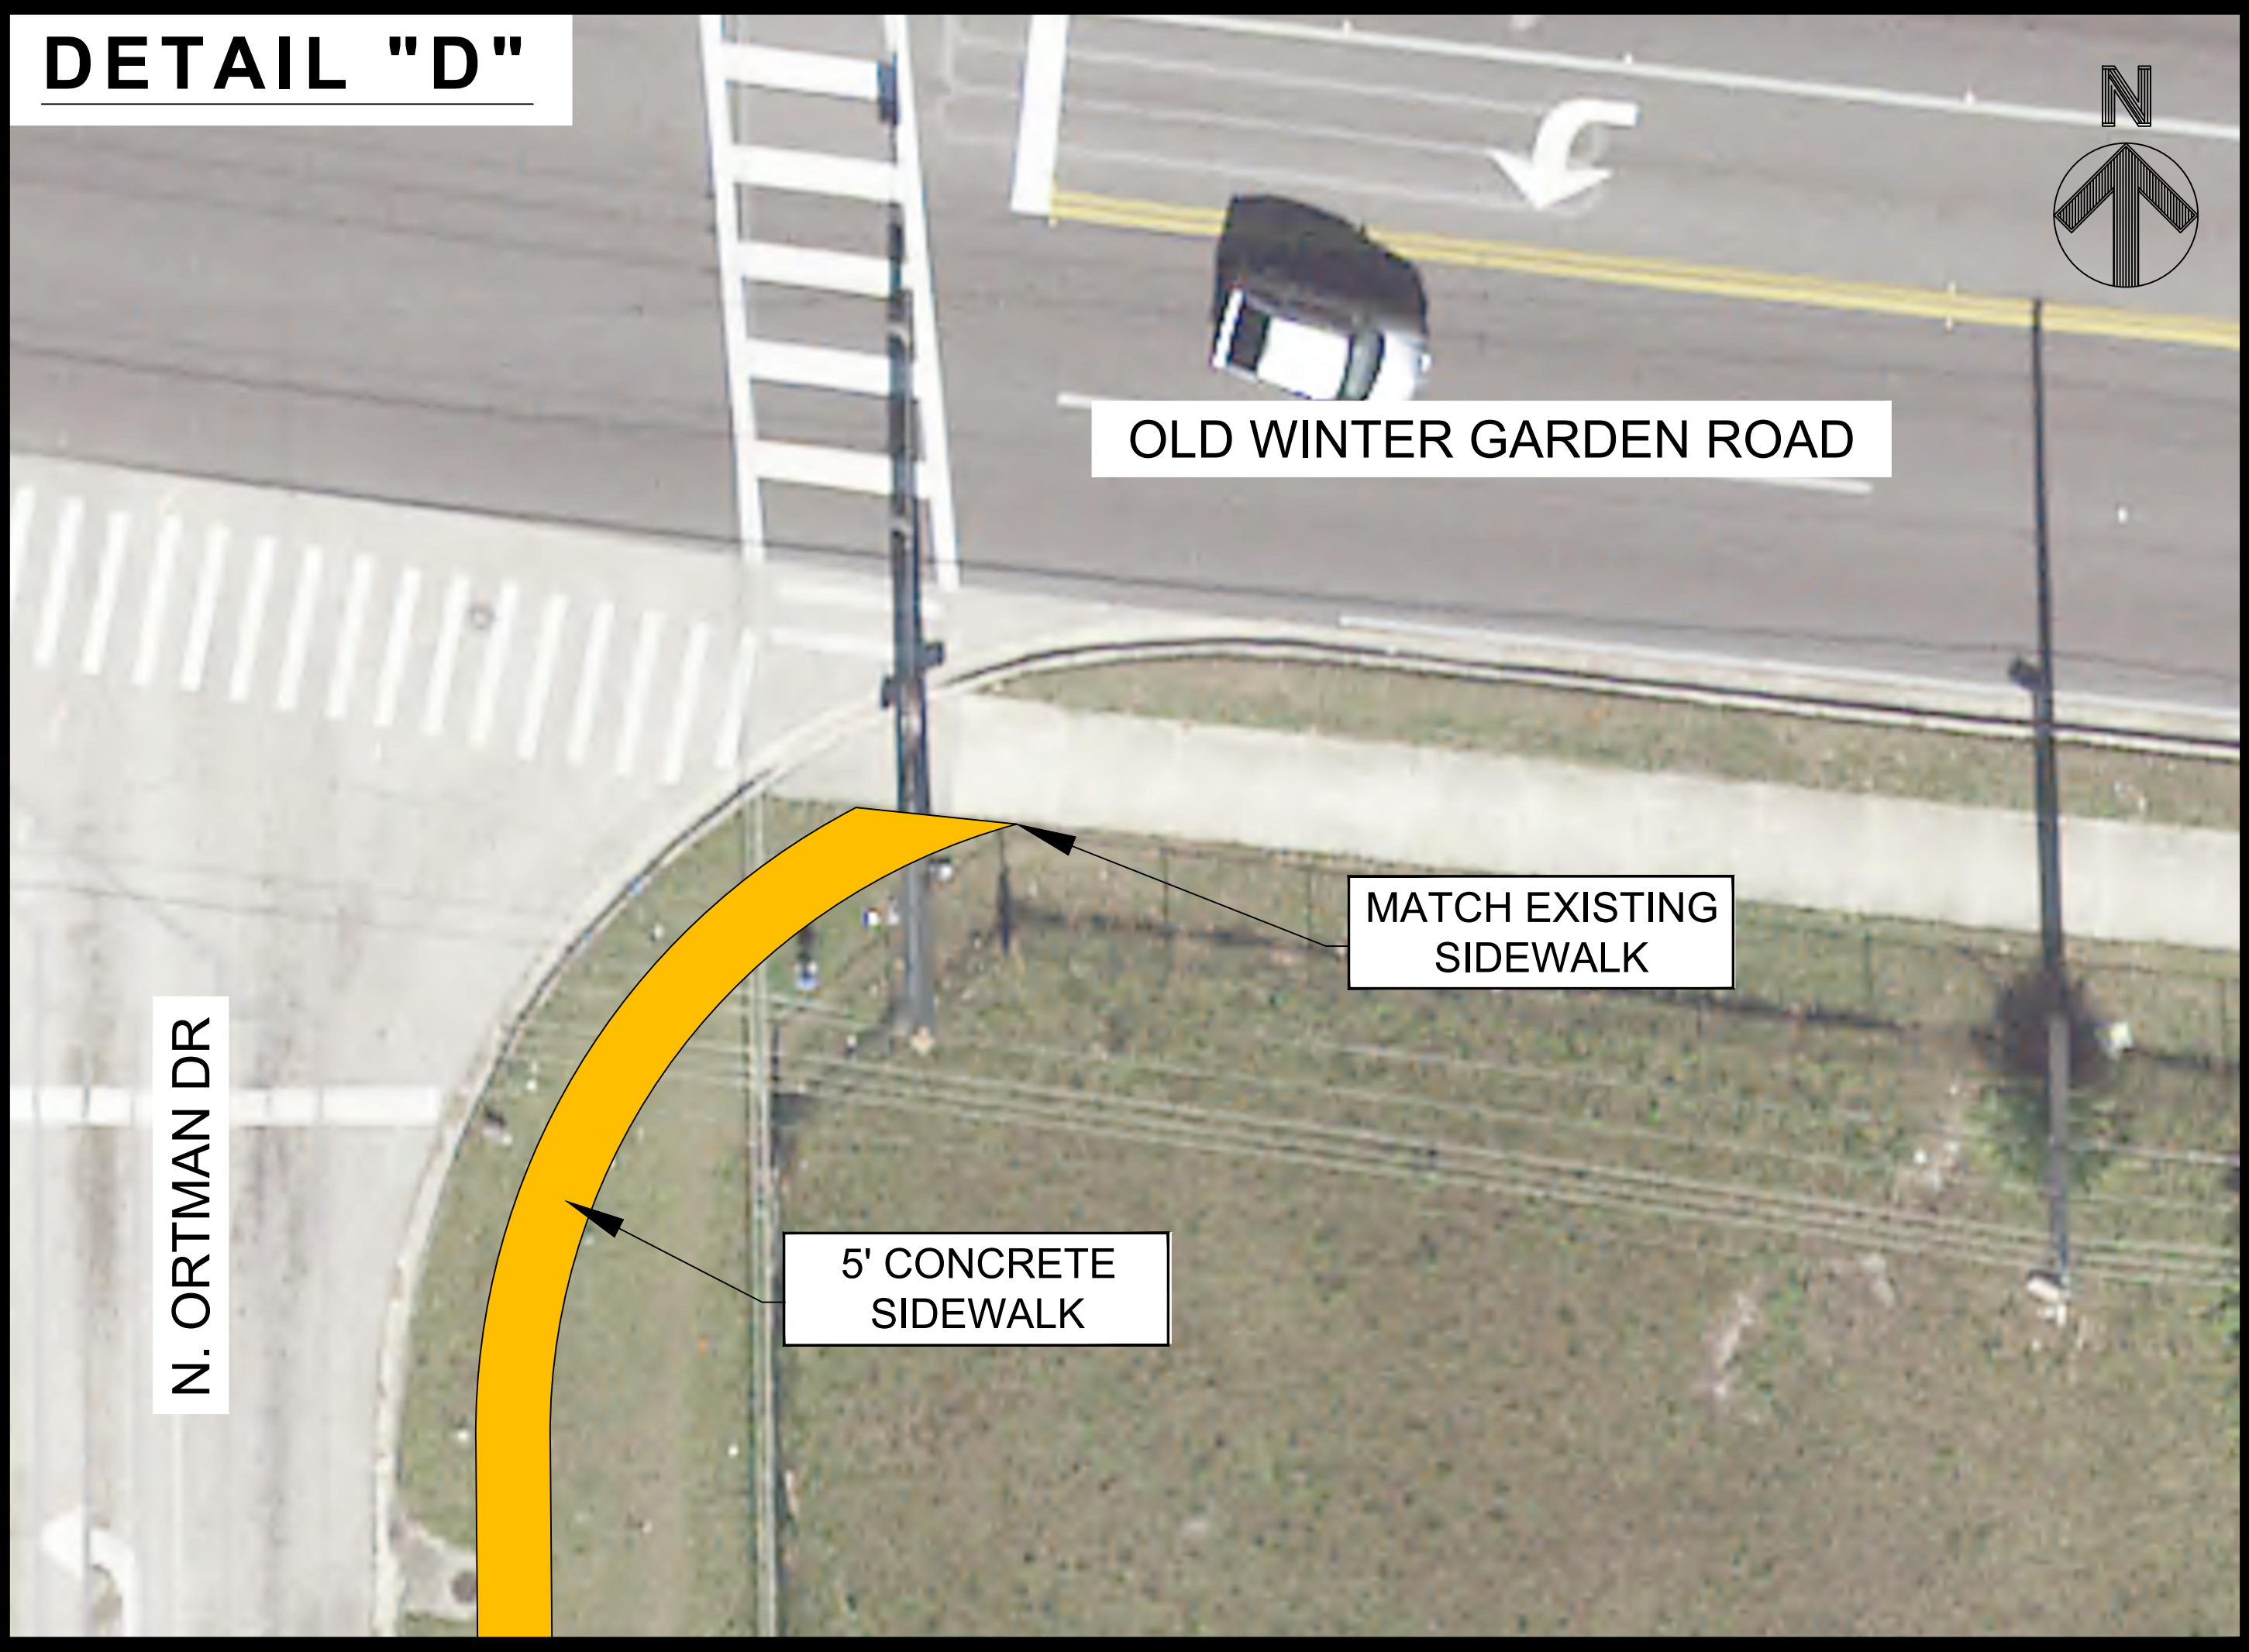

LAKE MANN SIDEWALK IMPROVEMENTS
PROPOSED LAYOUT
EXHIBIT B

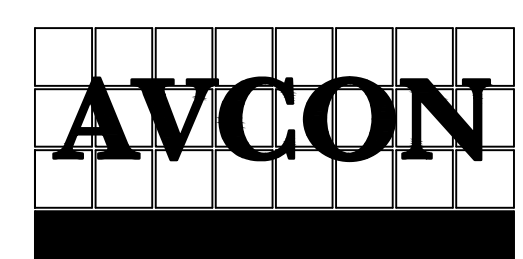

5555 EAST MICHIGAN ST., SUITE 200
ORLANDO, FL. 32822
OFFICE: (407) 599-1122
FAX: (407) 599-1133
WWW.AVCONINC.COM